


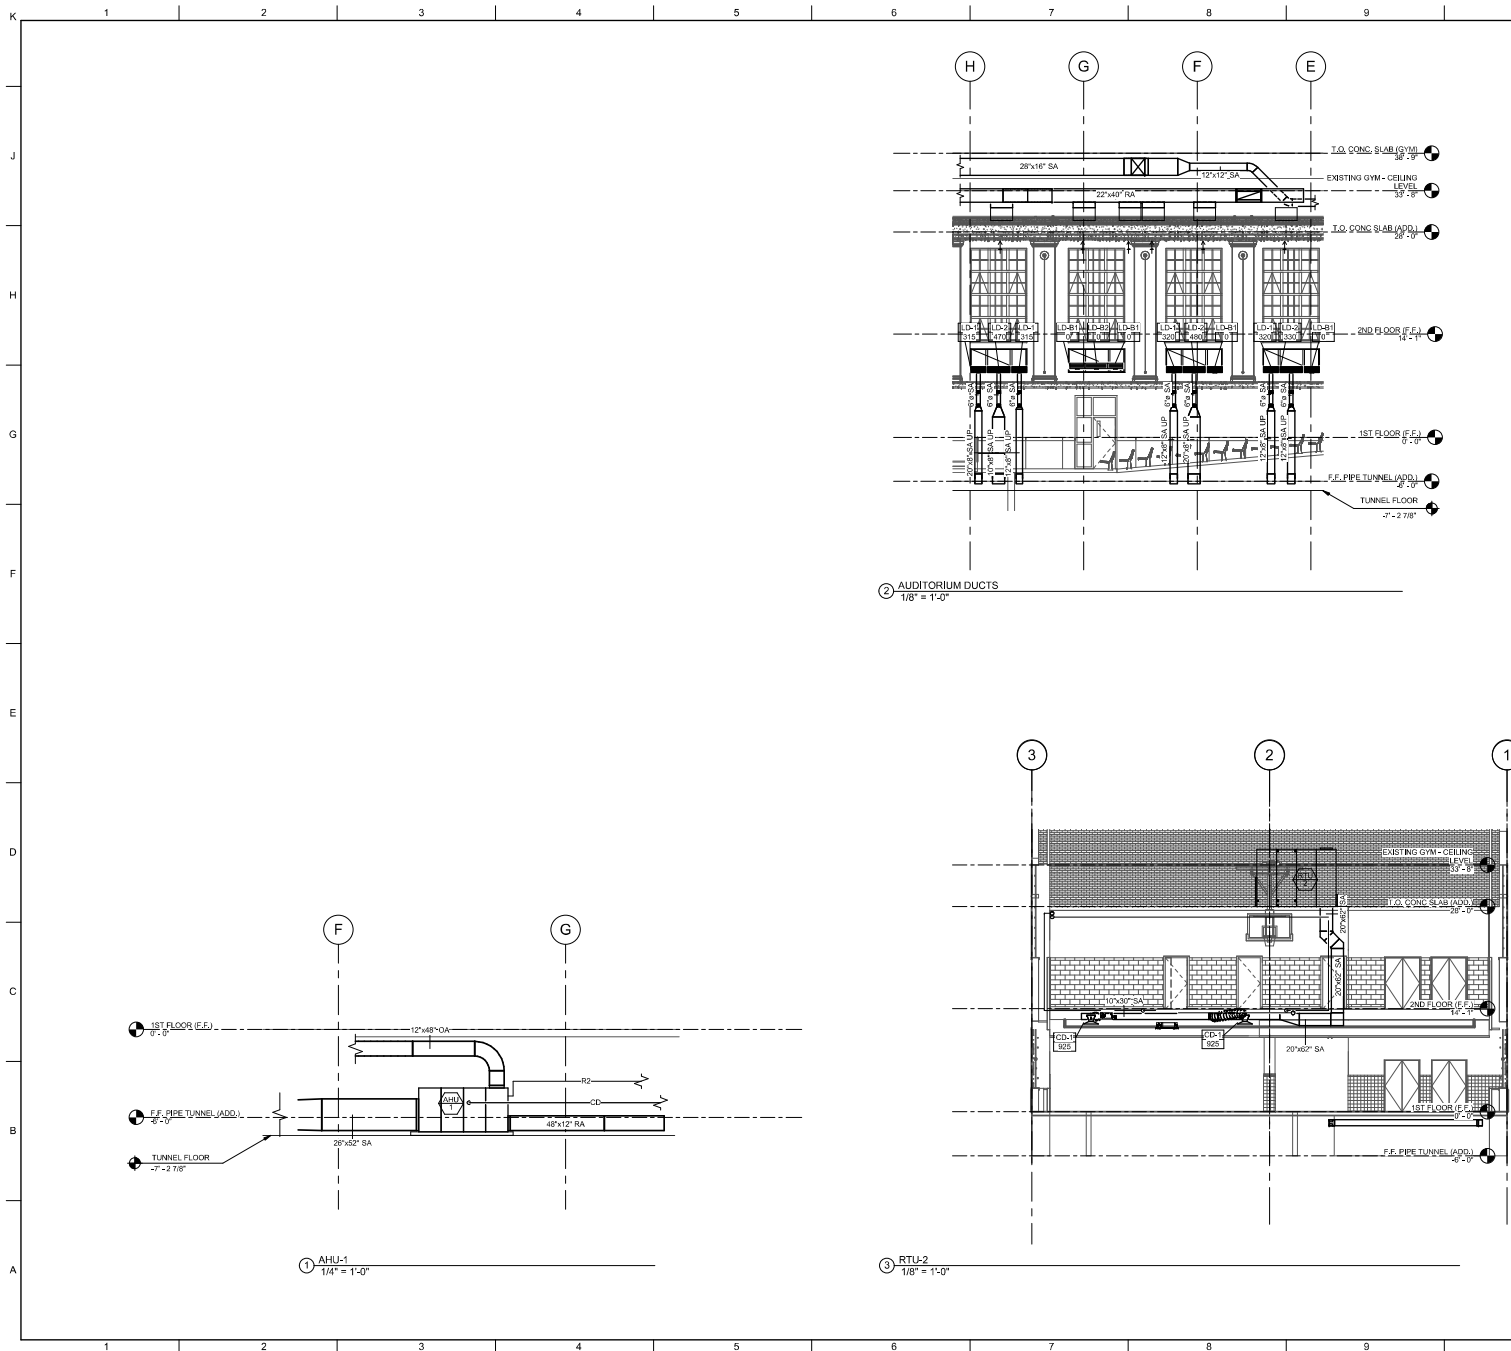

R. McGHEE & ASSOCIATES

1123 11TH ST. NW, SUITE 100
WASHINGTON, DC 20001

T: 202.626.0690

RMCHEE@RMC-ARCHITECTS.COM

STRUCTURAL:

STRUCTURA
111 ROCKVILLE PIKE, STE. 950,
ROCKVILLE, MD 20850
P: (301) 987-4234

MEP:

ENGELUM GROUP
1001 CONNECTICUT AVE.
STE. 1128,
WASHINGTON, DC 20036
P: (202) 506-3666

Civil:

CDDI
701 12TH STREET, SUITE 2,
WASHINGTON, DC 20018
P: (202) 937-3501

TECHNOLOGY CONSULTANT:

EDUCATIONAL SYSTEMS
PLANNING
68 OLD SOLOMONS ISLAND RD.
SUITE 301,
ANNAPOLIS, MD 21401
P: (410) 573-9148

ACOUSTICS CONSULTANT:

ACOUSTIC DESIGN
COLLABORATIVE LTD
7600 L'HERONELLE CLUB RD.
RUXTON, MD 21207
P: (410) 621-6930

COMMERCIAL FOOD SERVICE

DESIGN
DRAFTING & DESIGN, LLC
4120 RHINEHART RD.
WESTMINSTER, MD 21158
P: (410) 346-7538

**FRANCIS-STEVENS
EDUCATION CAMPUS**
2425 N STREET NW, WASHINGTON, DC

PROJECT NUMBER: 2015-2524

ISSUE DATE: 04/20/2015

ISSUE: PERMIT PROGRESS SET

05/16/2015 PERMIT SET

05/22/2015 DGS CHECK SET

05/27/2015 CD SET


SHEET TITLE:

MECHANICAL SECTIONS



SHEET NUMBER:

M0400

Board of Zoning Appeals
District of Columbia
CASE NO.19172
EXHIBIT NO.6

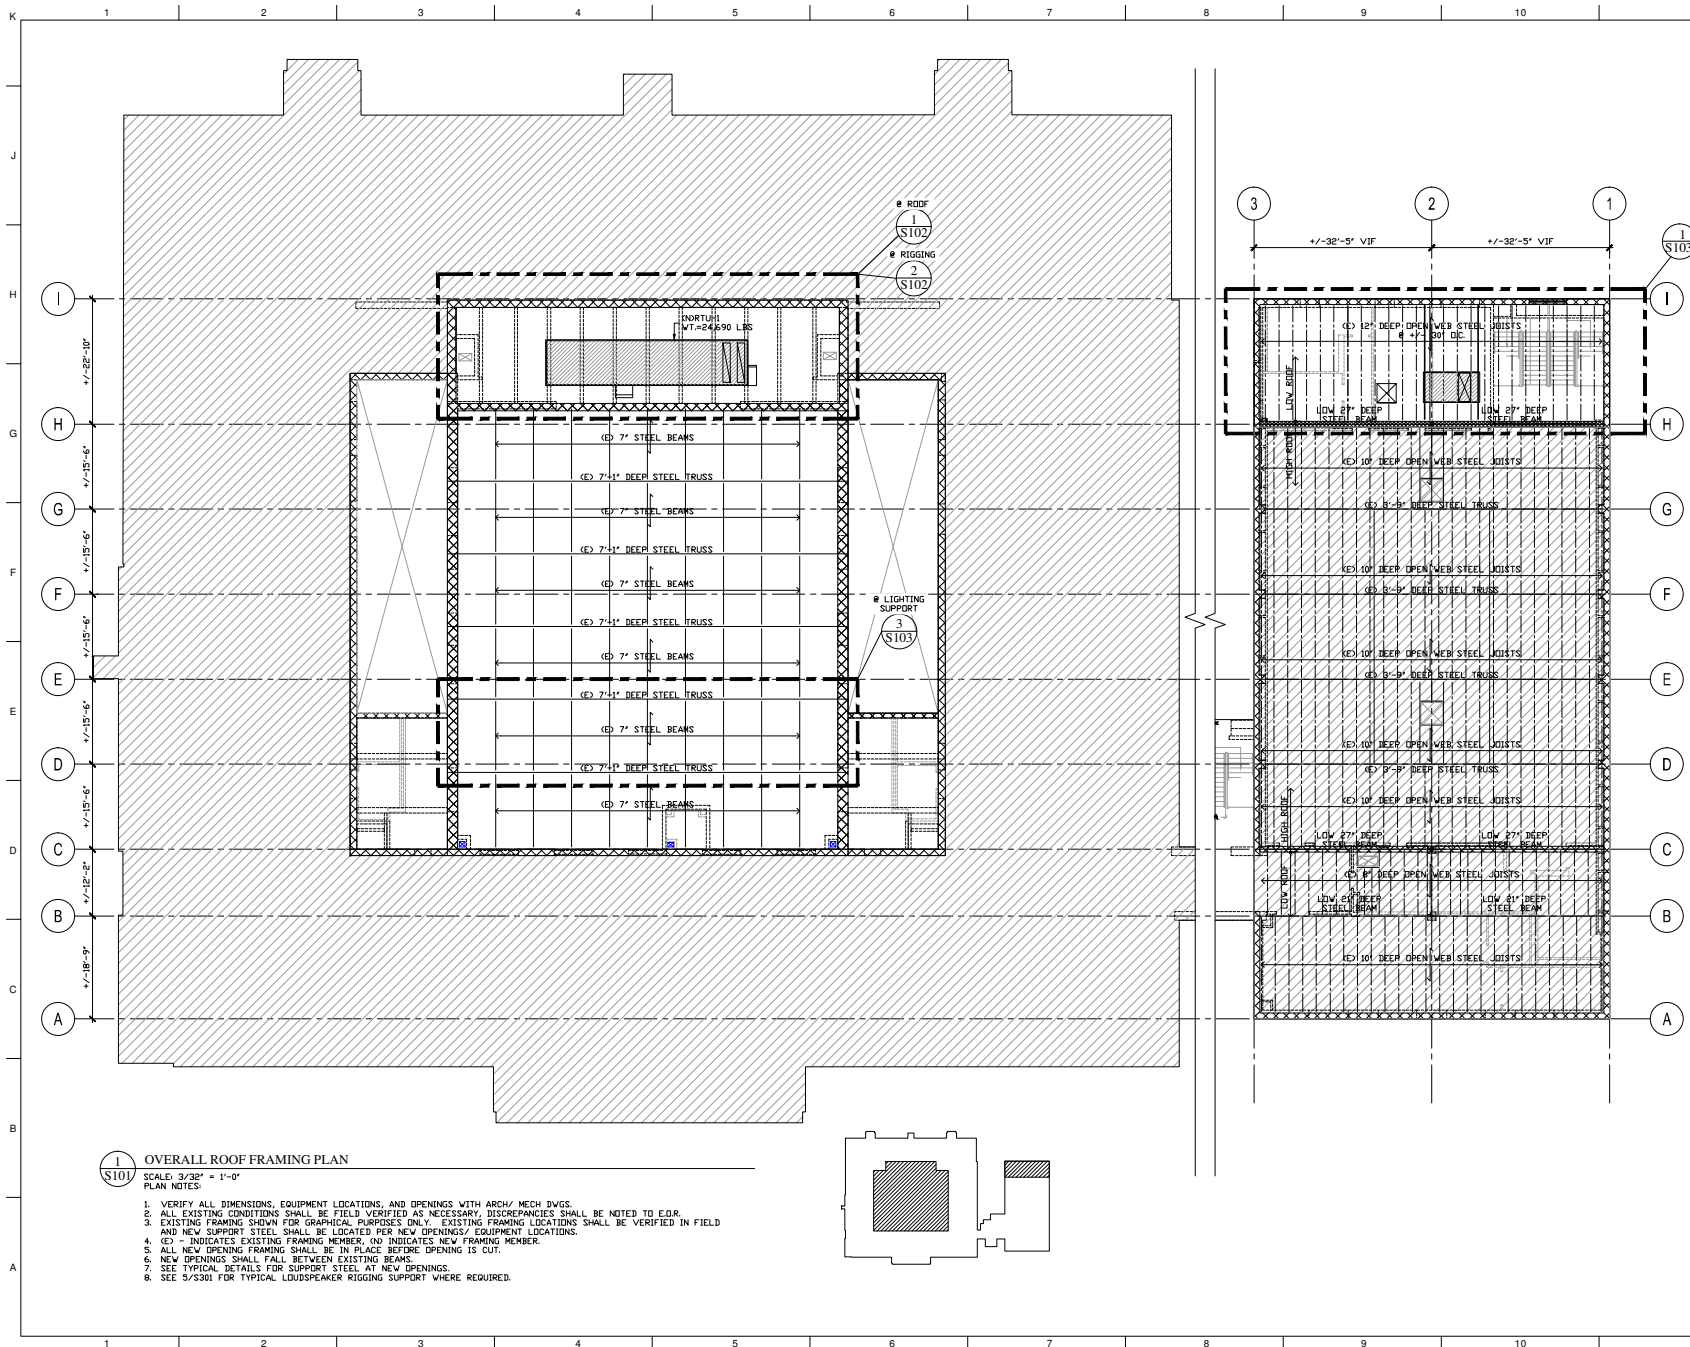


1 OVERALL ROOF FRAMING PLAN
 SCALE: 3/32" = 1'-0"
 PLAN NOTES:
 1. VERIFY ALL DIMENSIONS, EQUIPMENT LOCATIONS, AND OPENINGS WITH ARCH/ MECH DIVS.
 2. ALL EXISTING CONDITIONS SHALL BE FIELD VERIFIED AS NECESSARY. DISCREPANCIES SHALL BE NOTED TO E.O.R.
 3. EXISTING FRAMING SHOWN FOR GRAPHICAL PURPOSES ONLY. EXISTING FRAMING LOCATIONS SHALL BE VERIFIED IN FIELD AND NEW SUPPORT STEEL SHALL BE LOCATED PER NEW OPENINGS/ EQUIPMENT LOCATIONS.
 4. (E) - INDICATES EXISTING FRAMING MEMBER, (N) INDICATES NEW FRAMING MEMBER.
 5. ALL NEW OPENING FRAMING SHALL BE IN PLACE BEFORE OPENING IS CUT.
 6. NEW OPENINGS SHALL FALL BETWEEN EXISTING BEAMS.
 7. SEE TYPICAL DETAILS FOR SUPPORT STEEL AT NEW OPENINGS.
 8. SEE 5/S301 FOR TYPICAL LOUSPEAKER RIGGING SUPPORT WHERE REQUIRED.

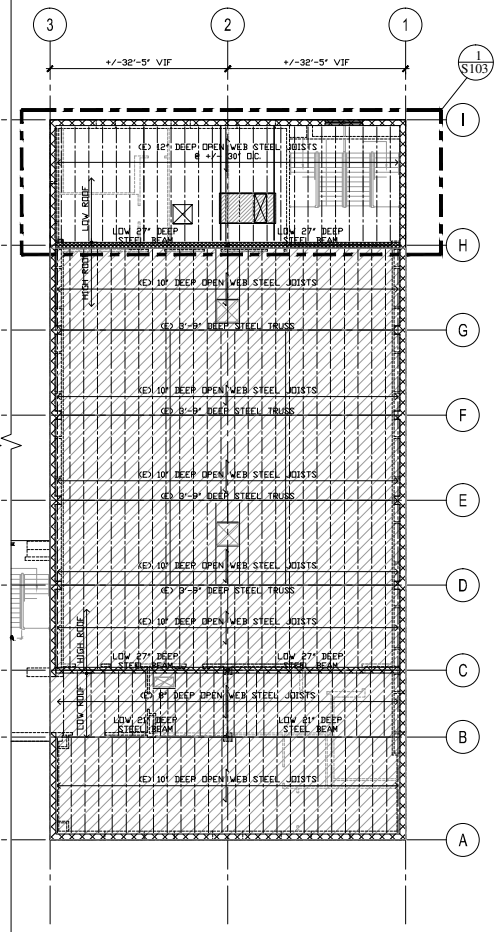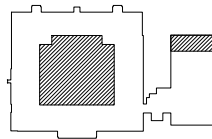

R. McGHEE & ASSOCIATES
 1123 11TH ST. NW SUITE 100
 WASHINGTON, DC 20001
 T: 202.626.0690
 RMC@GHEE@RMC-ARCHITECTS.COM

STRUCTURAL: STRUCTURA 111 ROCKVILLE PIKE, STE 950, ROCKVILLE, MD 20850 P: (301) 987-9294	PROJECT NUMBER: 2015-2524	
	ISSUE DATE: 04/20/2015	ISSUE: PERMIT PROGRESS SET
MEP: ENGENIUM GROUP 1001 CONNECTICUT AVE, STE 112B, WASHINGTON, DC 20036 P: (202) 596-3646	05/15/2015	PERMIT SET
CIVIL: CDDI 701 12TH STREET, SUITE 2, WASHINGTON, DC 20018 P: (301) 937-3501		
TECHNOLOGY CONSULTANT: EDUCATIONAL SYSTEMS PLANNING 49 OLD SOLOMONS ISLAND RD, SUITE 301, ANNAPOLIS, MD 21401 P: (410) 572-9148		
ACOUSTICS CONSULTANT: ACOUSTIC DESIGN COLLABORATIVE LTD 7509 L'HERONDELLE CLUB RD, RUXTON, MD 21207 P: (410) 821-9930		
COMMERCIAL FOOD SERVICE DESIGN: DRAFTING & DESIGN, LLC 4120 RINEHART RD, WESTMINSTER, MD 21158 P: (410) 346-7538		

SHEET TITLE: **OVERALL ROOF FRAMING PLANS**
 SHEET NUMBER: **S101**

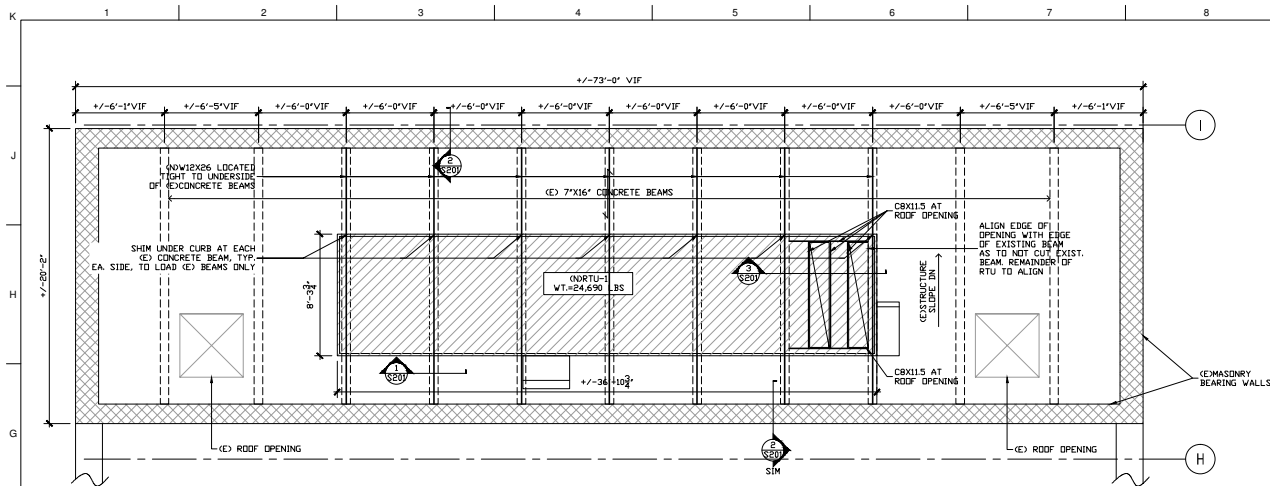


1 ROOF FRAMING OVER STAGE

SCALE: 1/4" = 1'-0"

PLAN NOTES:

1. VERIFY ALL DIMENSIONS, EQUIPMENT LOCATIONS, AND OPENINGS WITH ARCH/ MECH DWGS.
2. ALL EXISTING CONDITIONS SHALL BE FIELD VERIFIED AS NECESSARY. DISCREPANCIES SHALL BE NOTED TO E.O.R.
3. EXISTING FRAMING SHOWN FOR GRAPHICAL PURPOSES ONLY. EXISTING FRAMING LOCATIONS SHALL BE VERIFIED IN FIELD AND NEW SUPPORT STEEL SHALL BE LOCATED PER NEW OPENINGS/ EQUIPMENT LOCATIONS.
4. 'CE' - INDICATES EXISTING FRAMING MEMBER, 'NO' INDICATES NEW FRAMING MEMBER.
5. ALL NEW OPENING FRAMING SHALL BE IN PLACE BEFORE OPENING IS CUT.
6. NEW OPENINGS SHALL FALL BETWEEN EXISTING BEAMS.
7. SEE TYPICAL DETAILS FOR SUPPORT STEEL AT NEW OPENINGS.

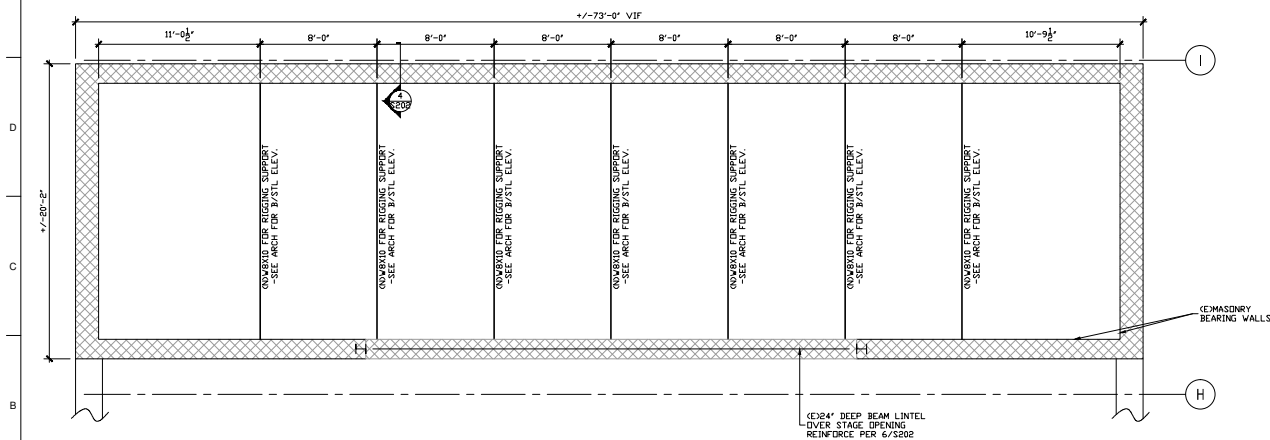

2 RIGGING FRAMING

SCALE: 1/4" = 1'-0"

PLAN NOTES:

1. VERIFY ALL DIMENSIONS, EQUIPMENT LOCATIONS, AND OPENINGS WITH ARCH/ MECH DWGS.
2. ALL EXISTING CONDITIONS SHALL BE FIELD VERIFIED AS NECESSARY. DISCREPANCIES SHALL BE NOTED TO E.O.R.
3. EXISTING FRAMING SHOWN FOR GRAPHICAL PURPOSES ONLY. EXISTING FRAMING LOCATIONS SHALL BE VERIFIED IN FIELD AND NEW SUPPORT STEEL SHALL BE LOCATED PER NEW OPENINGS/ EQUIPMENT LOCATIONS.
4. 'CE' - INDICATES EXISTING FRAMING MEMBER, 'NO' INDICATES NEW FRAMING MEMBER.



R. McGHEE & ASSOCIATES

1123 11TH ST. NW SUITE 100
WASHINGTON, DC 20001

T: 202.626.0690

RMCGHEE@RMC-ARCHITECTS.COM

STRUCTURAL:

STRUCTURA
111 ROCKVILLE PIKE, STE 950,
ROCKVILLE, MD 20850
P: (301) 987-9254

MEP:

ENGENIUM GROUP
1001 CONNECTICUT AVE,
STE 112B,
WASHINGTON, DC 20036
P: (202) 596-3646

CIVIL:

CDI
701 12TH STREET, SUITE 2,
WASHINGTON, DC 20018
P: (301) 937-3501

TECHNOLOGY CONSULTANT:

EDUCATIONAL SYSTEMS
PLANNING
49 OLD SOLOMONS ISLAND RD,
SUITE 301,
ANNAPOLIS, MD 21401
P: (410) 573-9148

ACOUSTICS CONSULTANT:

ACOUSTIC DESIGN
COLLABORATIVE LTD
7509 CHIRONDELLE CLUB RD,
RUXTON, MD 21207
P: (410) 821-9930

COMMERCIAL FOOD SERVICE

DESIGN:
DRAFTING & DESIGN, LLC
4120 RINEHART RD,
WESTMINSTER, MD 21158
P: (410) 346-7538

PROJECT NUMBER: 2015-2524

ISSUE DATE: 04/20/2015

ISSUE: PERMIT PROGRESS

SET

05/15/2015


PERMIT SET

SHEET TITLE:
**PARTIAL ROOF FRAMING
PLANS**

SHEET NUMBER:

S102



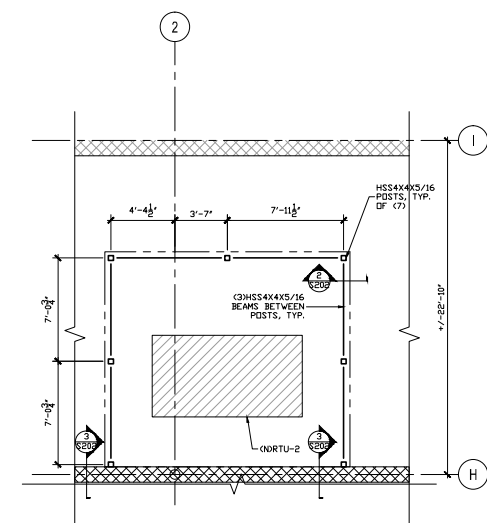

2 SCREENWALL FRAMING PLAN

SCALE: 1/4" = 1'-0"

PLAN NOTES

1. VERIFY

1. VERIFY ALL DIMENSIONS, EQUIPMENT LOCATIONS, AND OPENINGS WITH ARCH/MECH DGS.
2. ALL EXISTING CONDITIONS SHALL BE FIELD VERIFIED AS NECESSARY. DISCREPANCIES SHALL BE NOTED TO E.G.R.
3. EXISTING FRAMING SHOWN FOR GRAPHICAL PURPOSES ONLY. EXISTING FRAMING LOCATIONS SHALL BE VERIFIED IN FIELD AND NEW SUPPORT STEEL SHALL BE LOCATED PER NEW OPENINGS/ EQUIPMENT LOCATIONS.
4. (E) - INDICATES EXISTING FRAMING MEMBER, (N) INDICATES NEW FRAMING MEMBER.



**COMMERCIAL FOOD SERVICE
DESIGN:**
DRAFTING & DESIGN, LLC
4120 RINEHART RD.
WESTMINSTER, MD 21158
P: (410) 346-7538

ISSUE DATE:	ISSUE:
04/20/2015	PERMIT PROGRESS SET
05/15/2015	PERMIT SET



S103