




The drawings, plans, ideas specifications and/or details contained on this document [the drawings] are the creation and sole property of Trout, Inc. [the creator]. No reproduction, use of the drawings or their intellectual content is authorized without expressed written consent of the creator.

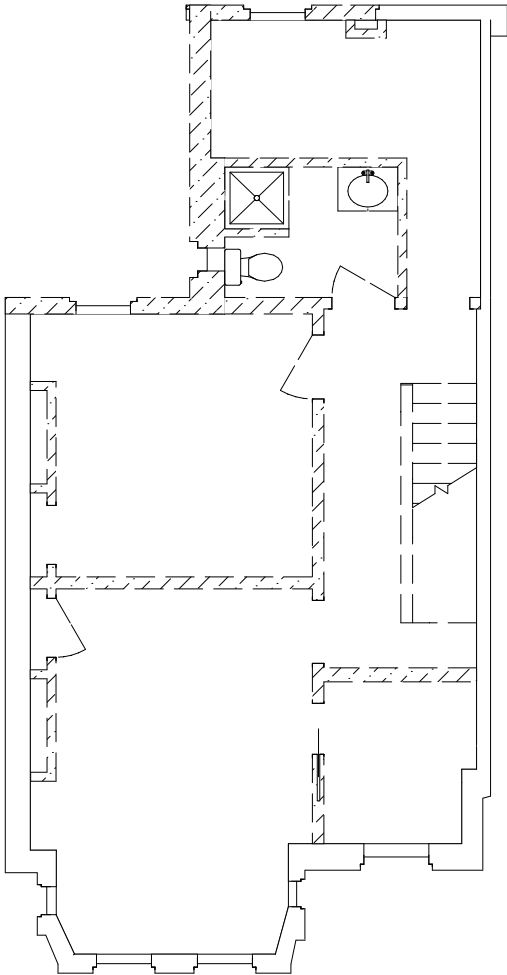

3 **EXST./DEMO - 2ND FLR.**
SCALE: 1/8" = 1'-0"

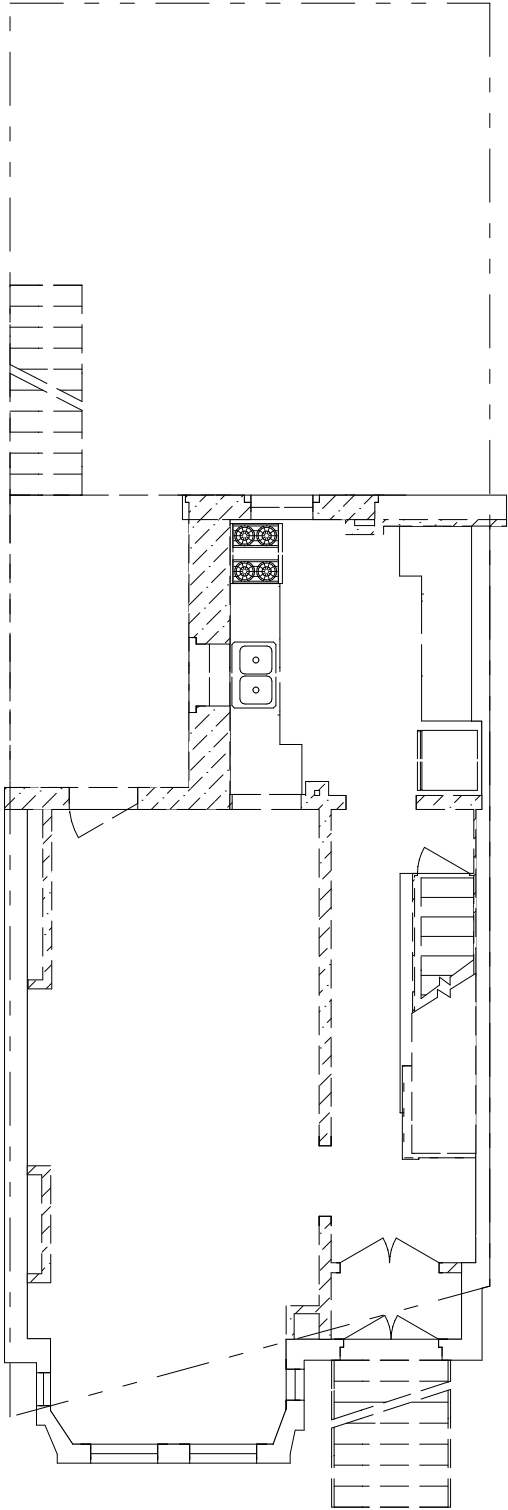

2 **EXST./DEMO 1ST FLR.**
SCALE: 1/8" = 1'-0"

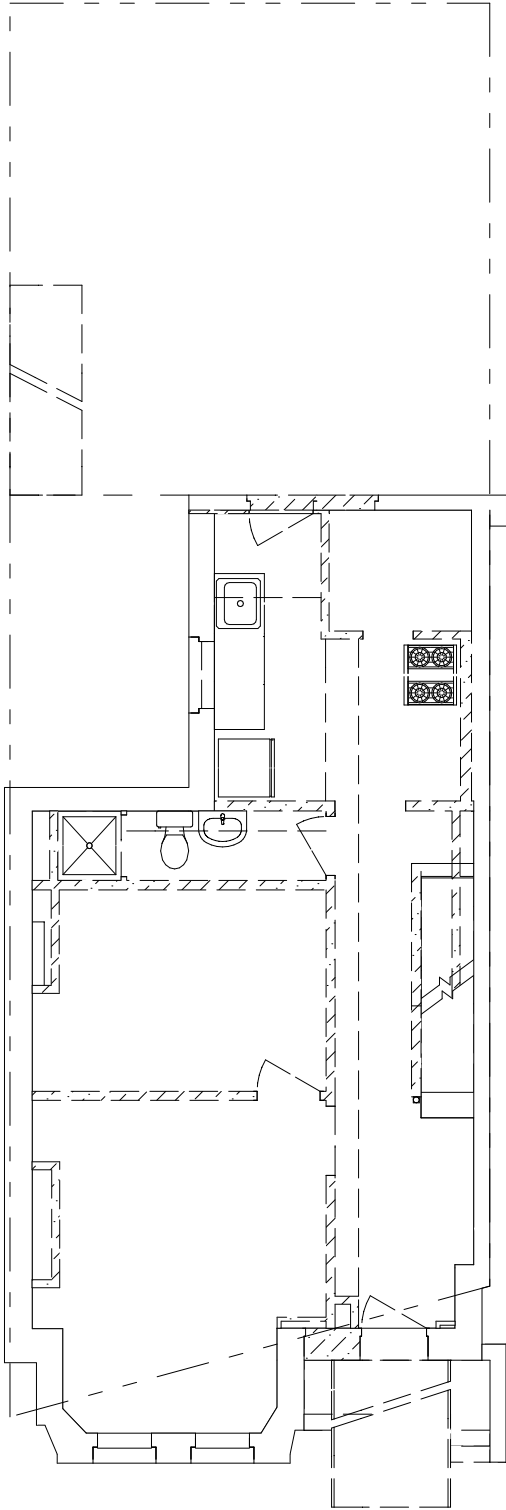


1 **EXST./DEMO PLAN - CELLAR**
SCALE: 1/8" = 1'-0"

DRAWING LEGEND
WALLS TO REMAIN
WALLS TO BE REMOVED.

The drawings, plans, ideas specifications and/or details contained on this document [the drawings] are the creation and sole property of Trout, Inc. [the creator]. No reproduction, use of the drawings or their intellectual content is authorized without expressed written consent of the creator.


3

PROP. 2ND FLR.
SCALE: 1/8" = 1'-0"

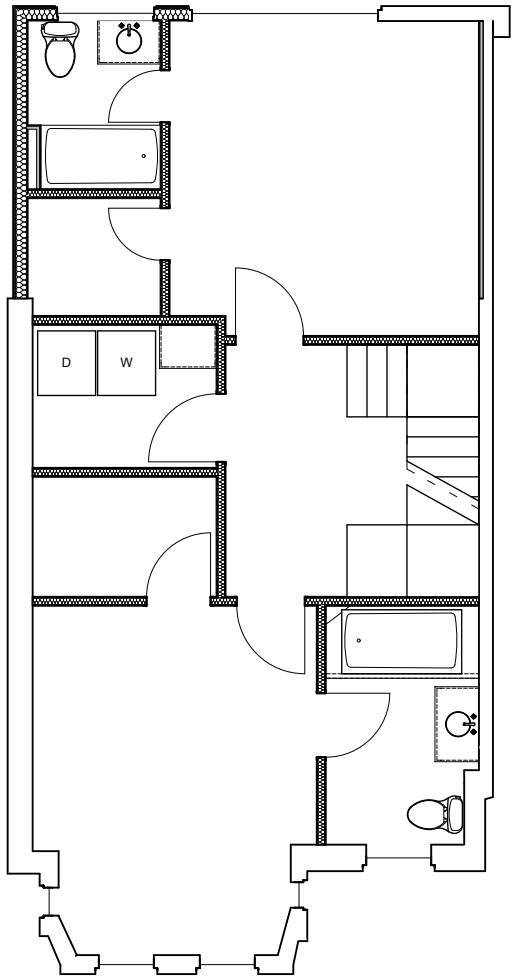


2

PROP. 1ST FLOOR
SCALE: 1/8" = 1'-0"

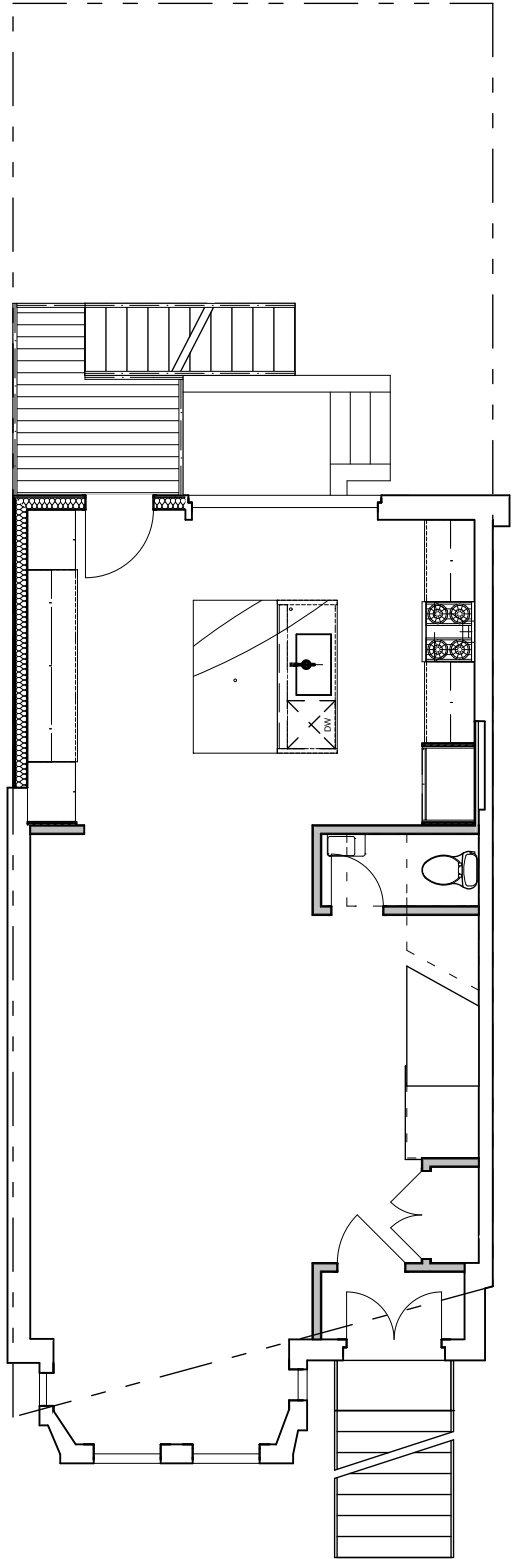


1

PROP. CELLAR
SCALE: 1/8" = 1'-0"

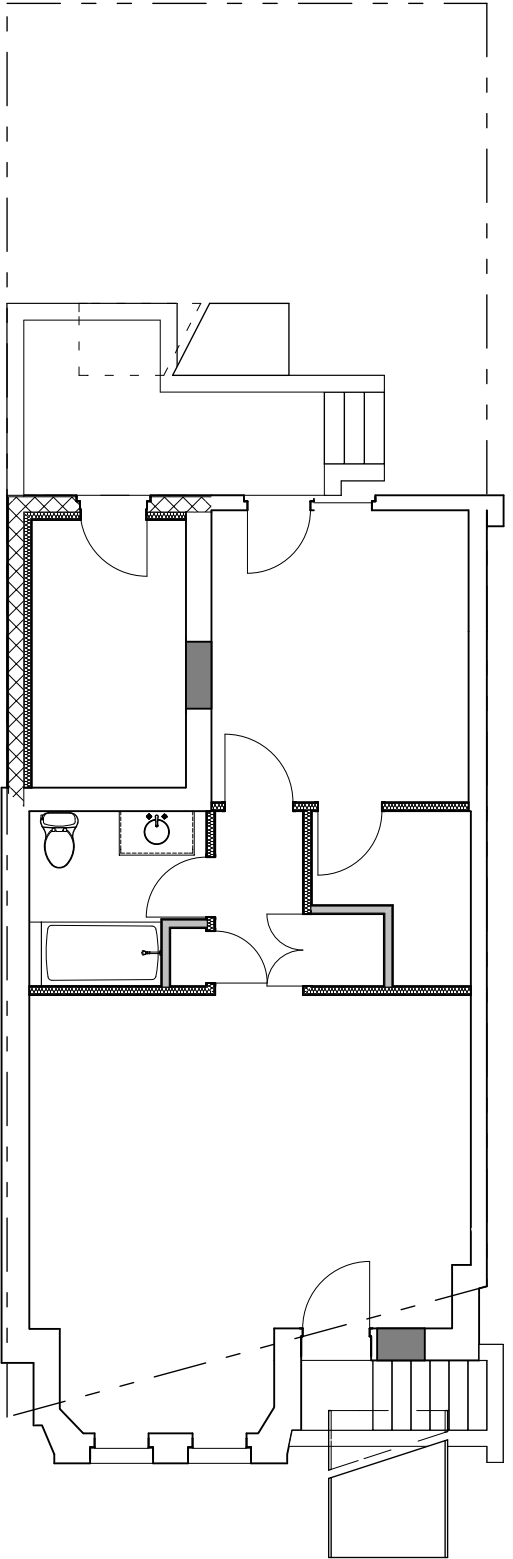


The drawings, plans, ideas specifications and/or details contained on this document [the drawings] are the creation and sole property of Trout, Inc. [the creator]. No reproduction, use of the drawings or their intellectual content is authorized without expressed written consent of the creator.

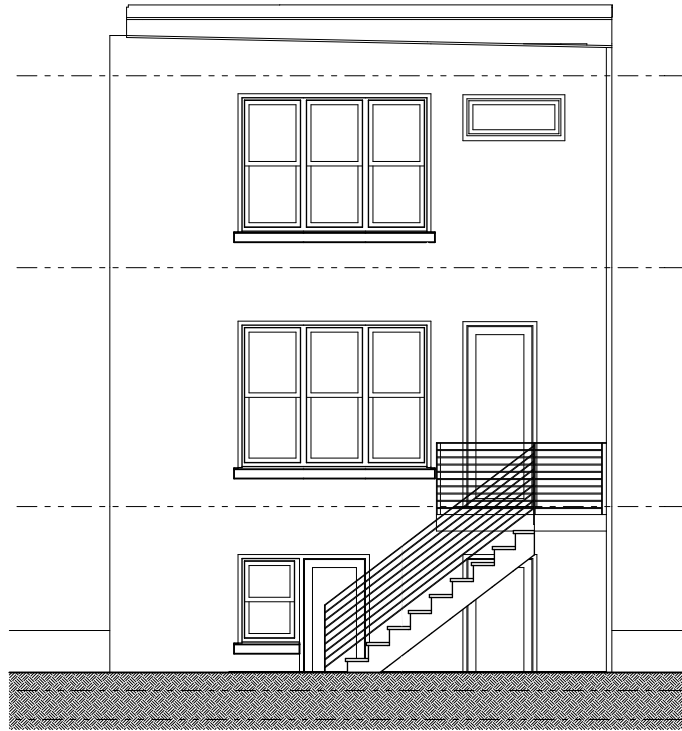

4 **NORTH ELEVATION / REAR**
SCALE: 1/8" = 1'-0"



2 **SOUTH ELEVATION / FRONT**
SCALE: 1/8" = 1'-0"

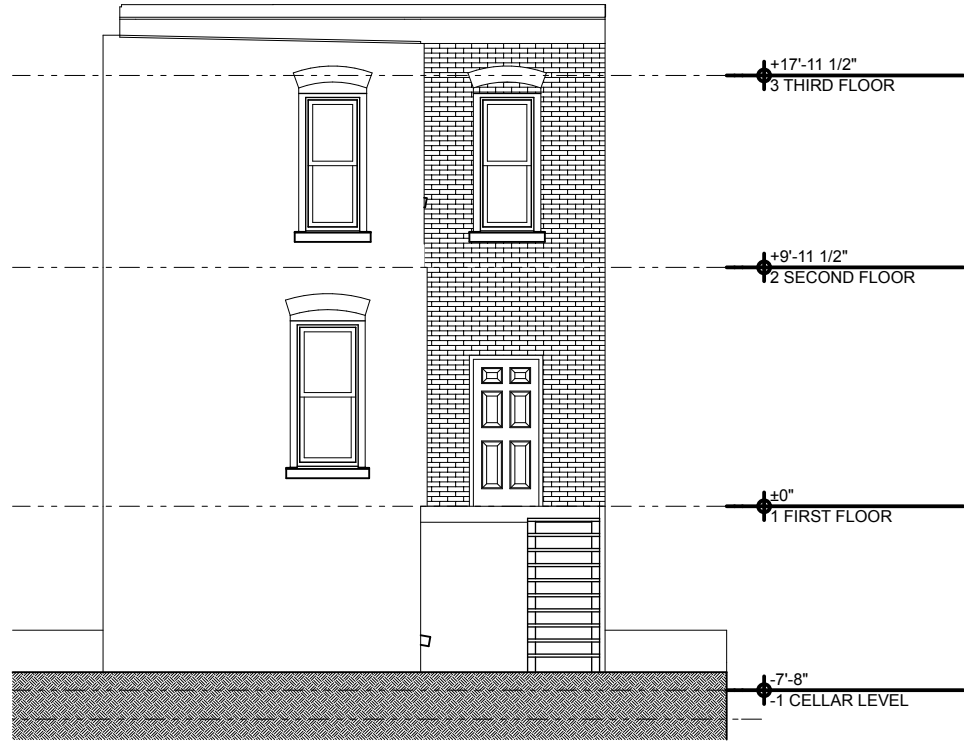

3 **EXIST. NORTH ELEVATION / REAR**
SCALE: 1/8" = 1'-0"



1 **EXIST. SOUTH ELEVATION / FRONT**
SCALE: 1/8" = 1'-0"



Office's
2112 Wind Court, NW
Wendover, WV
26057-1200
(304) 874-4118
www.TROUTDESIGN.com

EXIST/PROP. ELEVATIONS
ADDITION & ALTERATIONS

PROJECT NAME
1436FDC

DATE SCALE PRINTING
16 Month-20XX
[Enter Project Start date here]
14 October 2015

A-6