
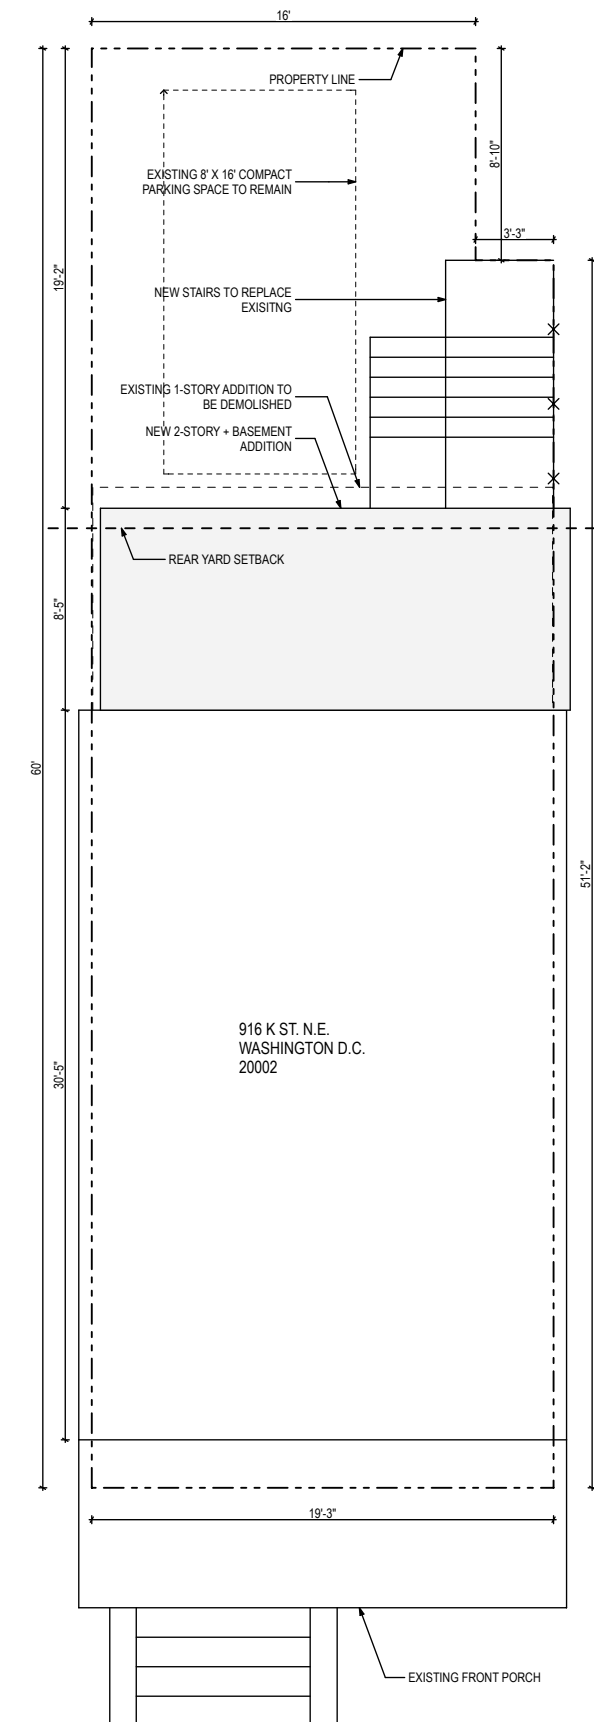


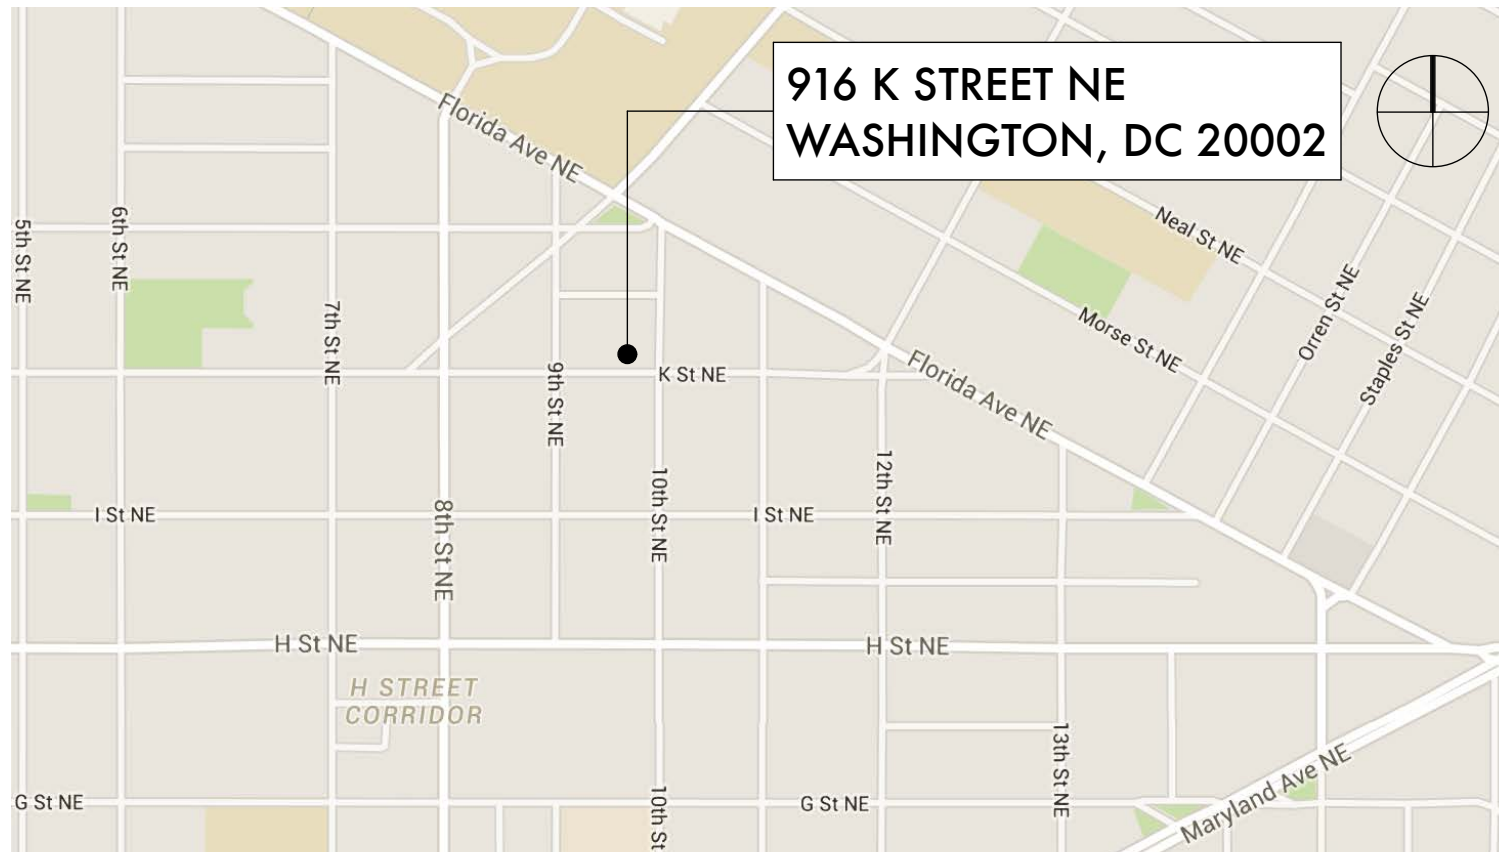


SITE PLAN


SCALE: 1/8" = 1'-0"

DEMOLITION PLAN SYMBOL KEY:


- ITEM TO BE DEMOLISHED
- AREA OF EXG. 1-STORY ADDITION TO BE DEMOLISHED IN ITS ENTIRETY
- EXISTING ROOF TO BE DEMOLISHED IN PREPARATION FOR NEW ROOF.

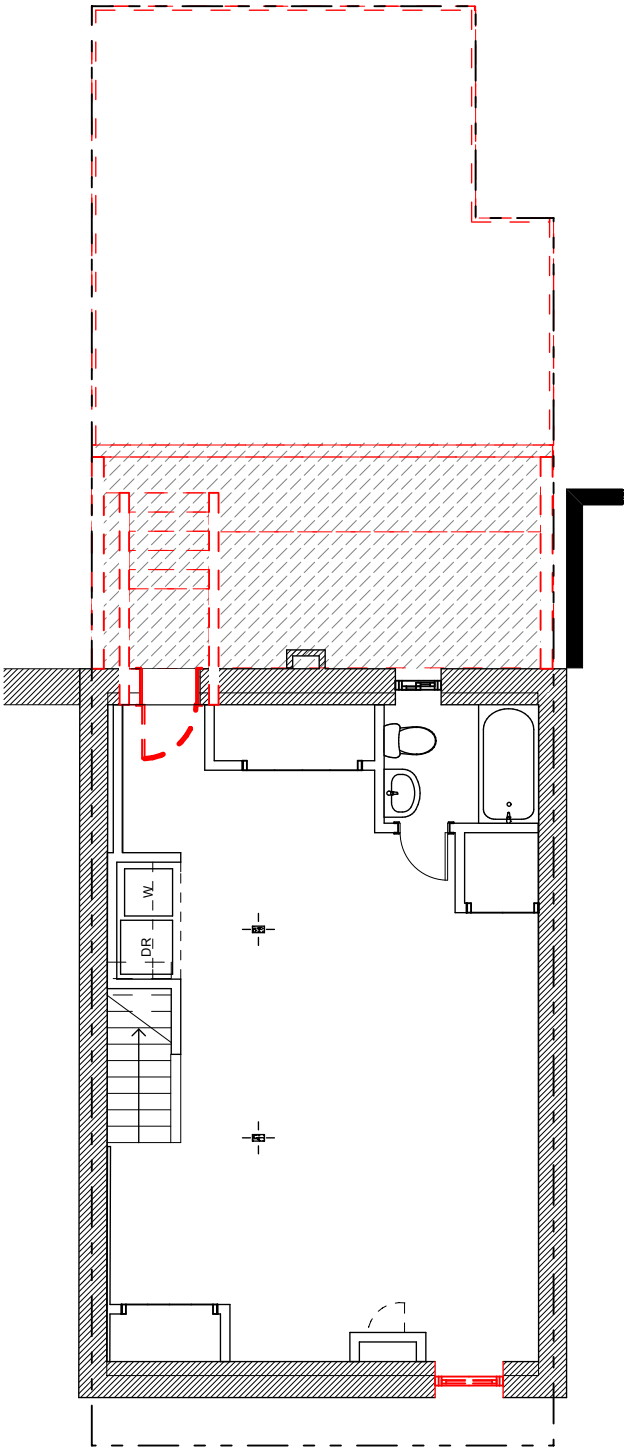


BASEMENT DEMOLITION PLAN
SCALE: 1/8" = 1'-0"

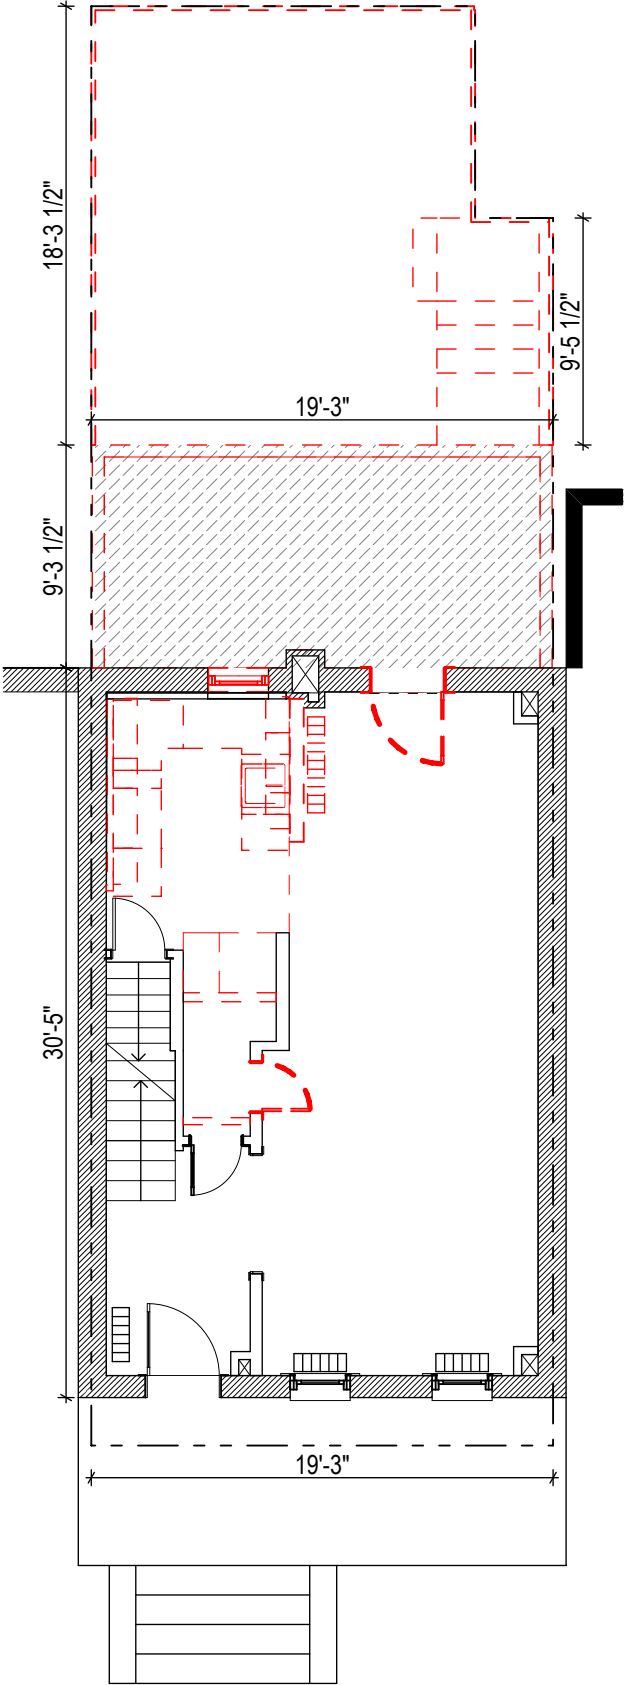


FIRST FLOOR DEMOLITION PLAN
SCALE: 1/8" = 1'-0"

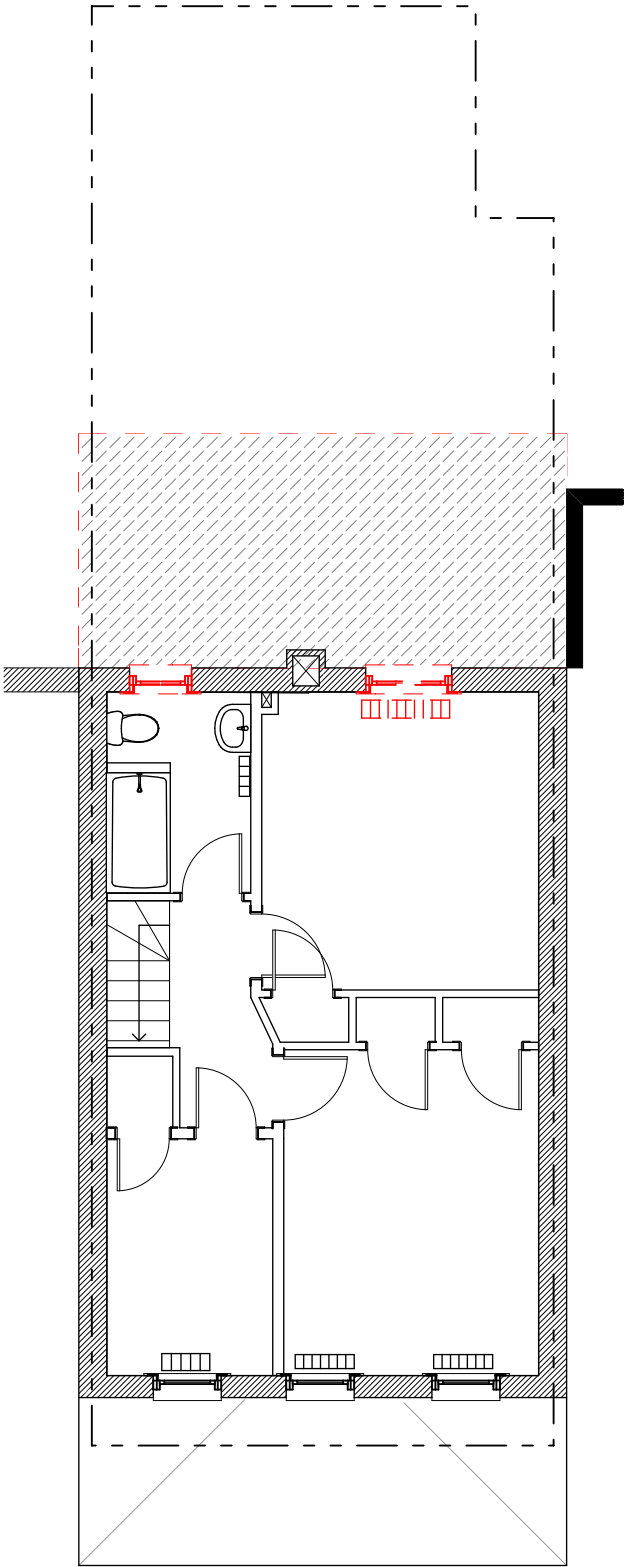

SECOND FLOOR DEMOLITION PLAN
SCALE: 1/8" = 1'-0"

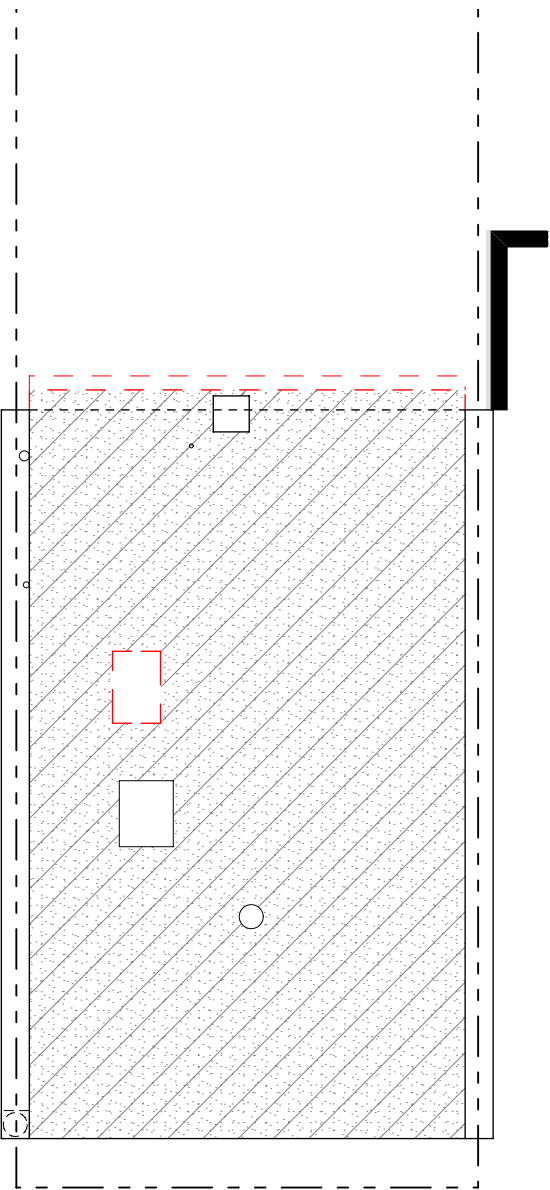


ROOF DEMOLITION PLAN
SCALE: 1/8" = 1'-0"

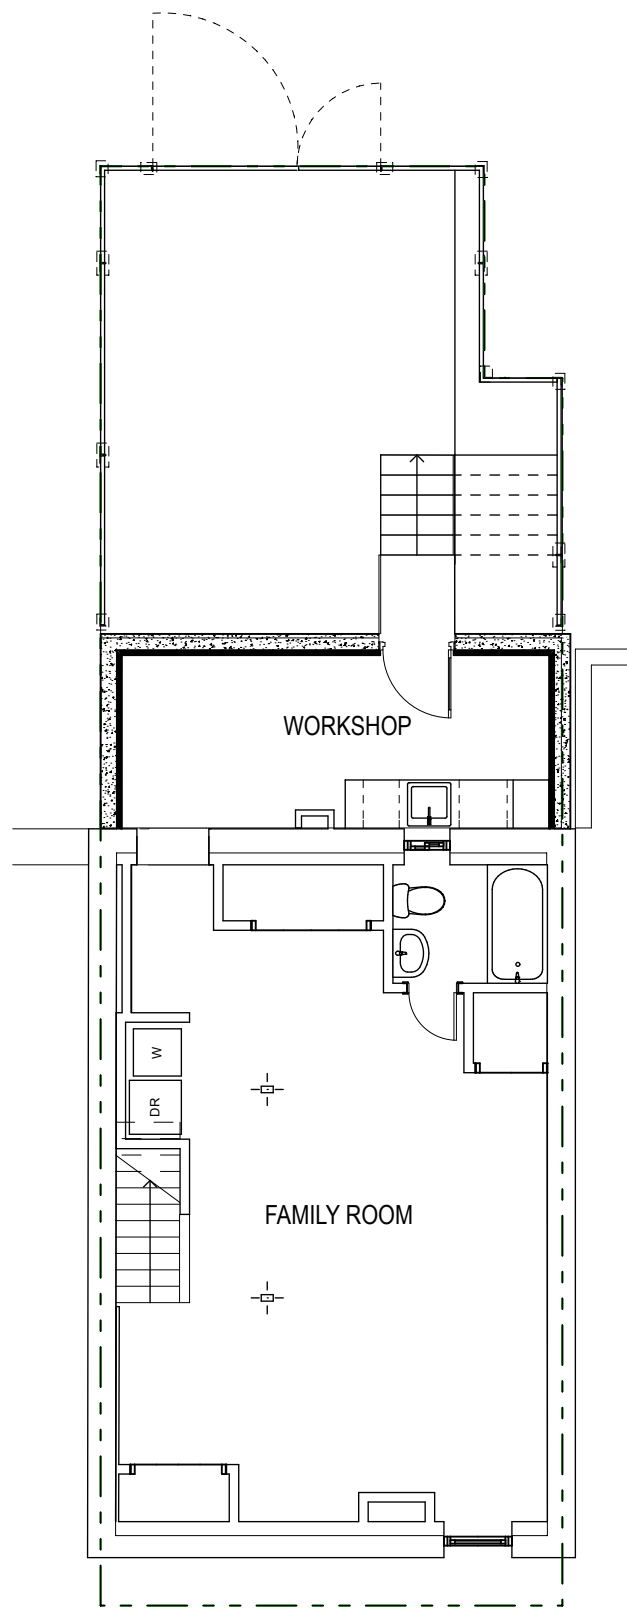


BASEMENT PLAN

SCALE: 1/8" = 1'-0"

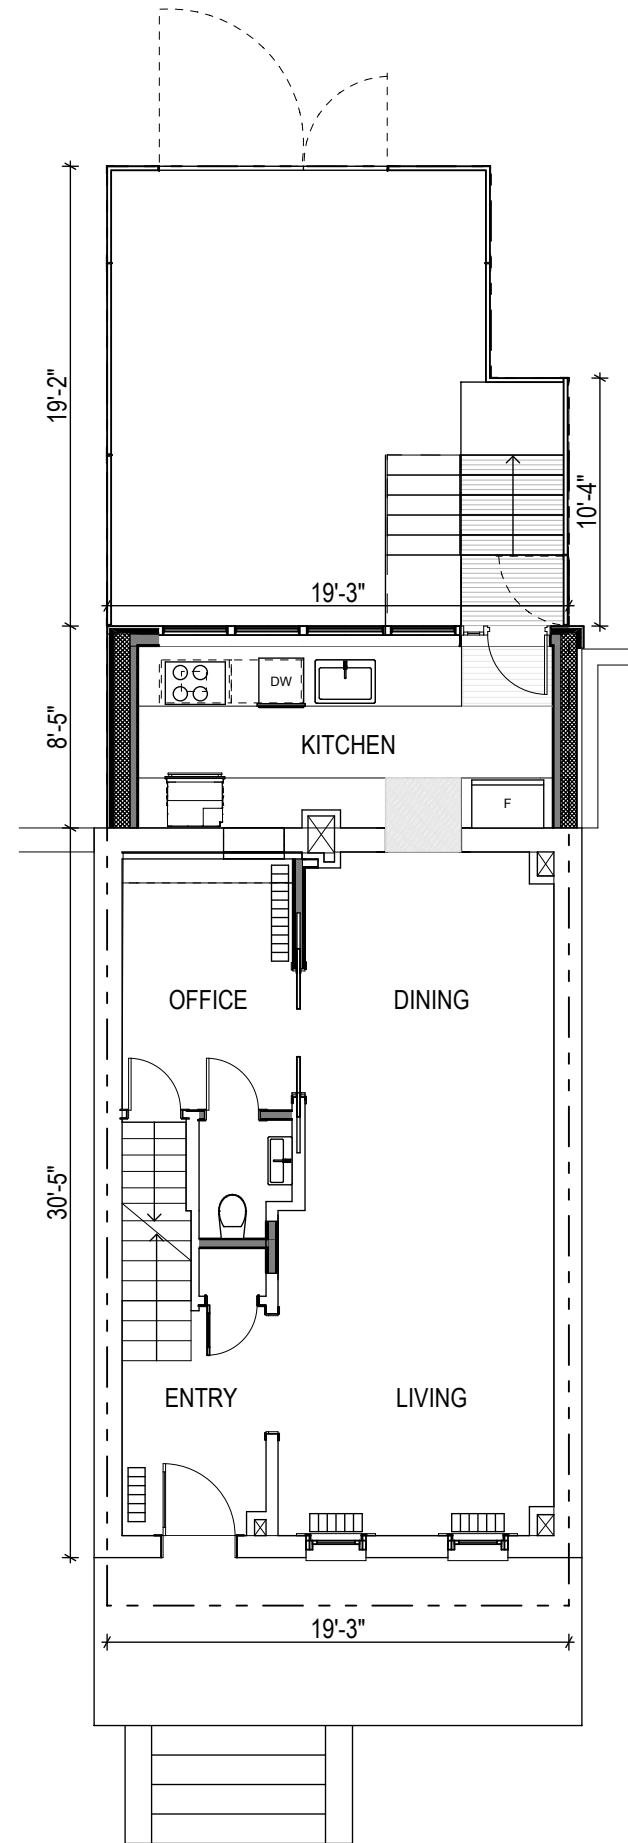


FIRST FLOOR PLAN

SCALE: 1/8" = 1'-0"

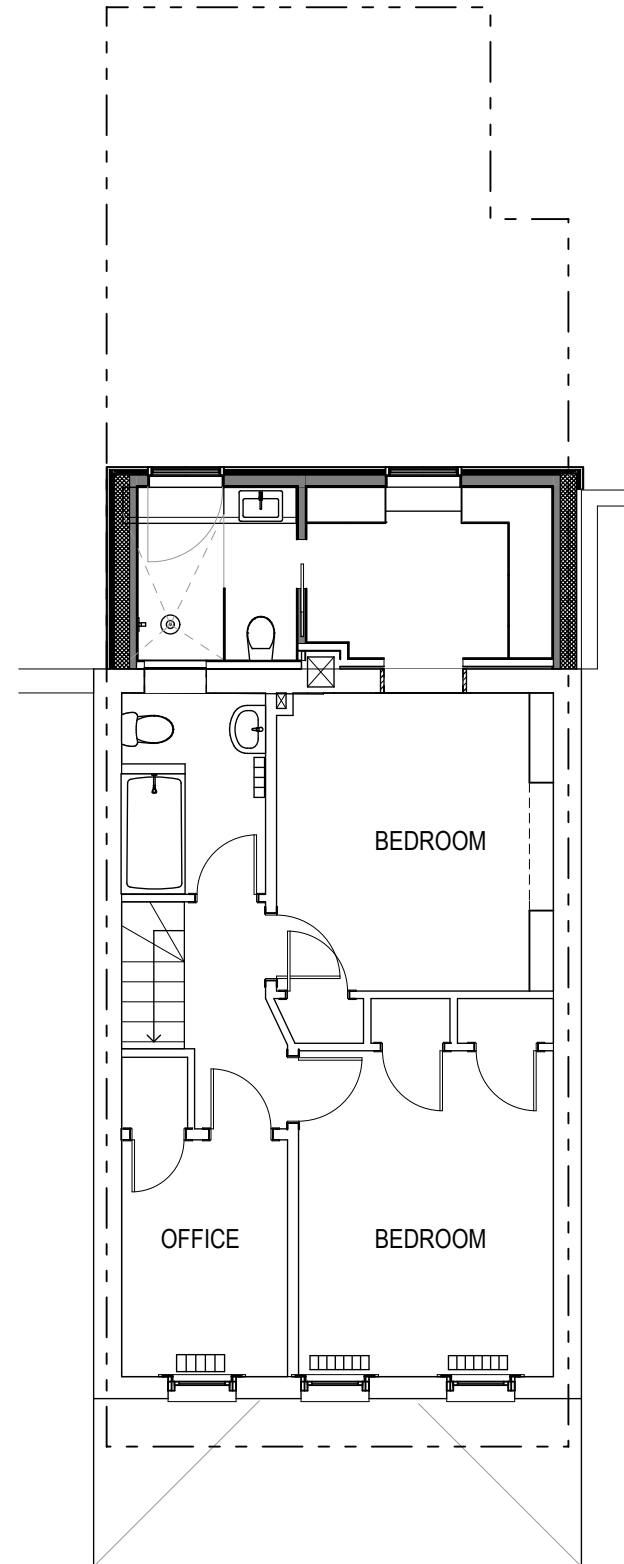

SECOND FLOOR PLAN

SCALE: 1/8" = 1'-0"

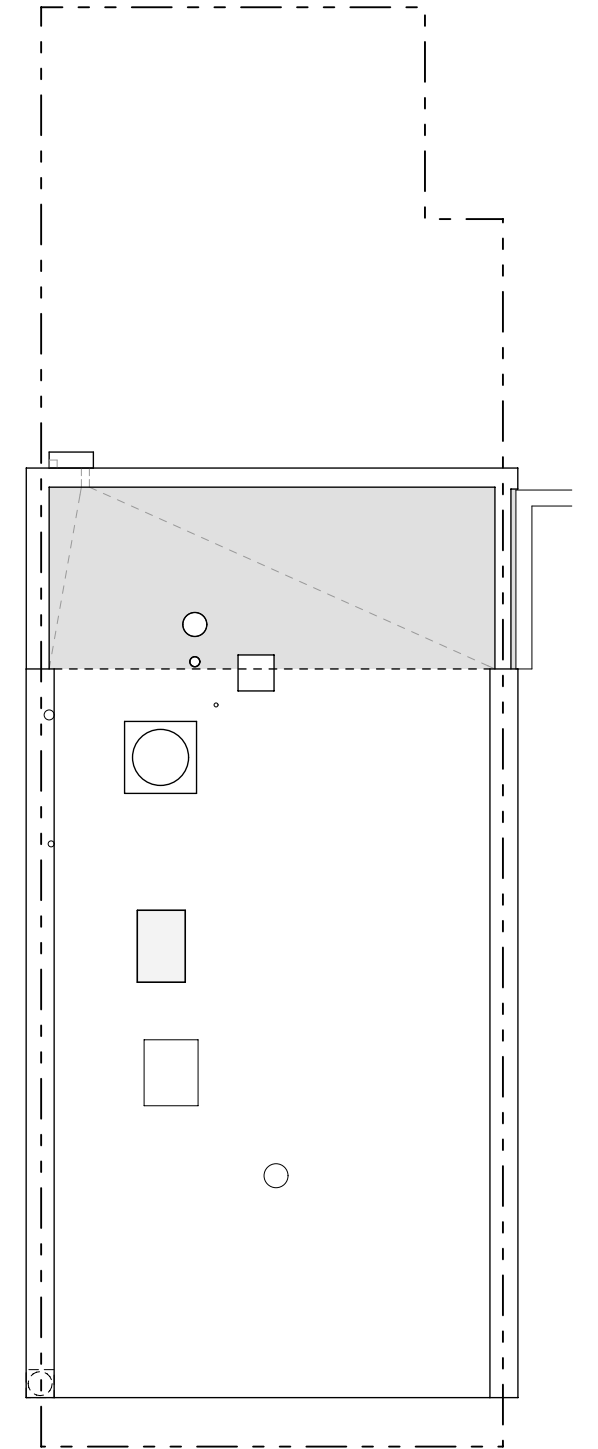

ROOF PLAN

SCALE: 1/8" = 1'-0"

