




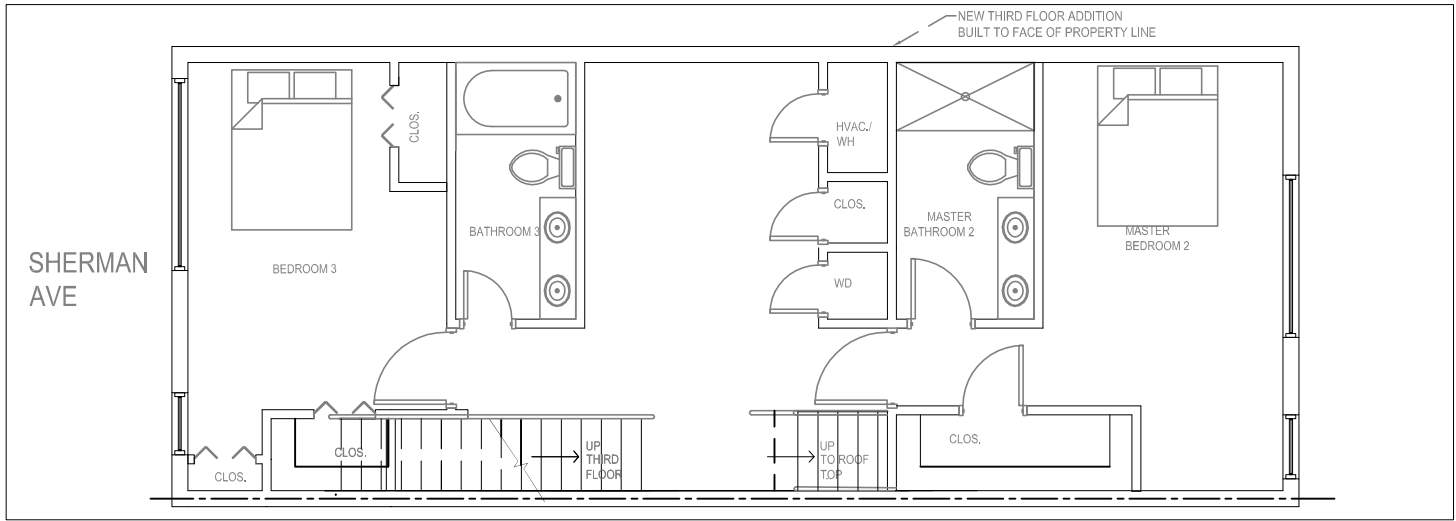


**UPPER UNIT-NEW THIRD FLOOR ADDITION**  
SCALE 1/8"=1'-0"

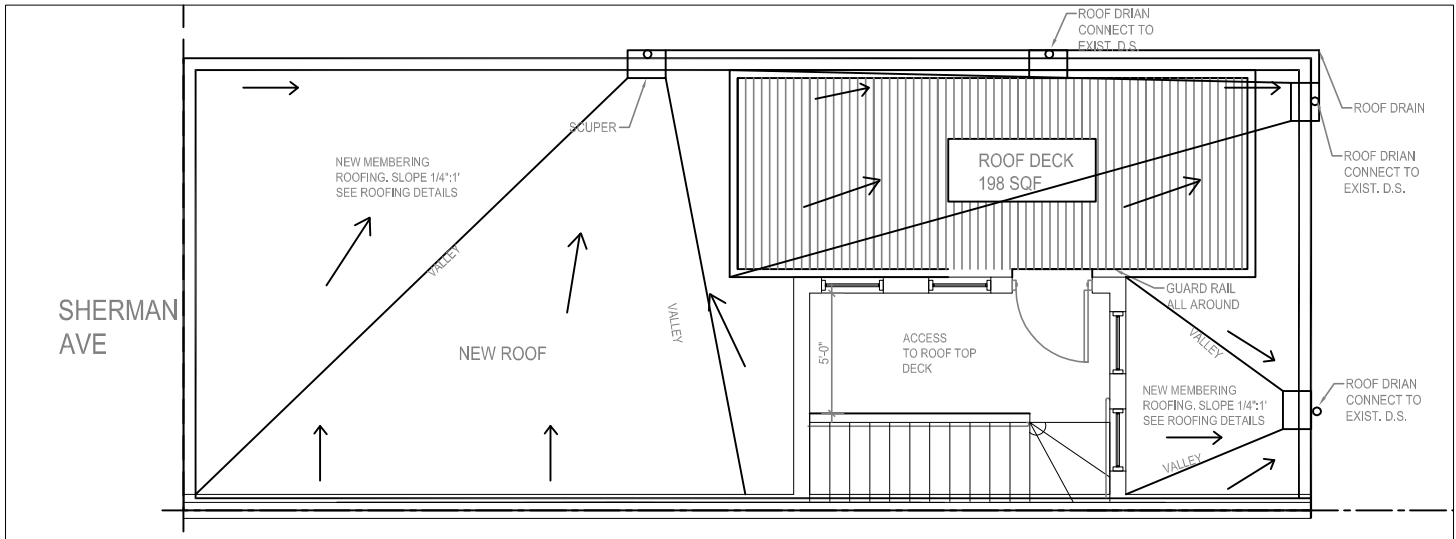

**ROOF PLAN**  
SCALE 1/8"=1'-0"

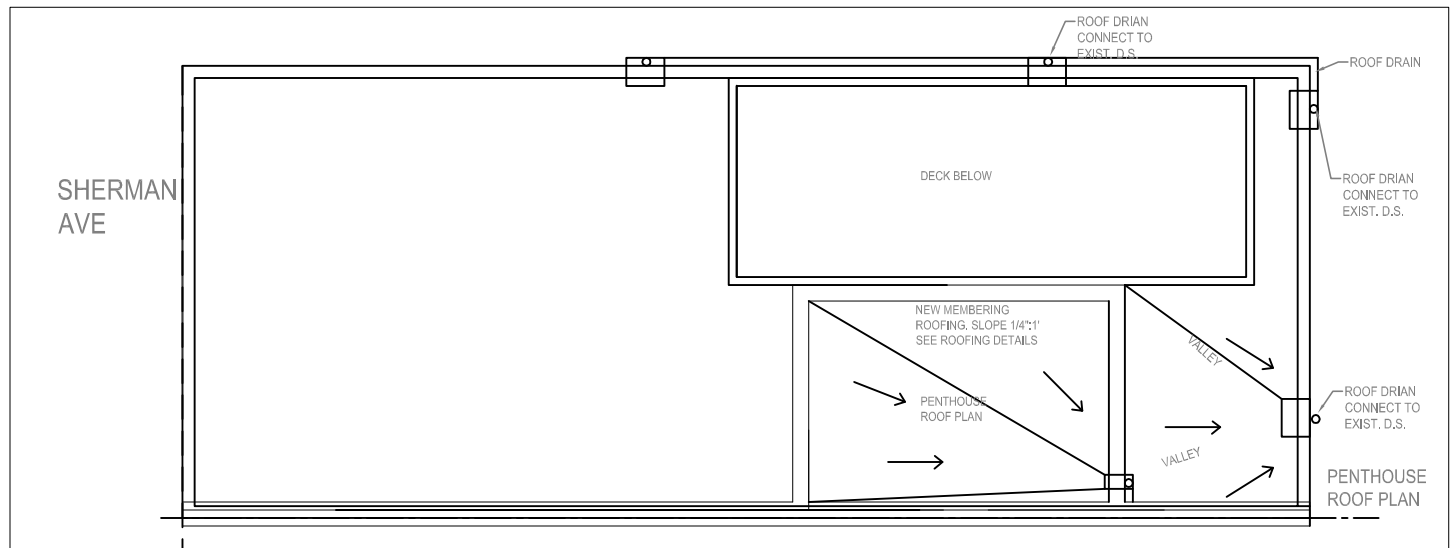

**STAIR PENTHOUSE ROOF PLAN**  
SCALE 1/8"=1'-0"

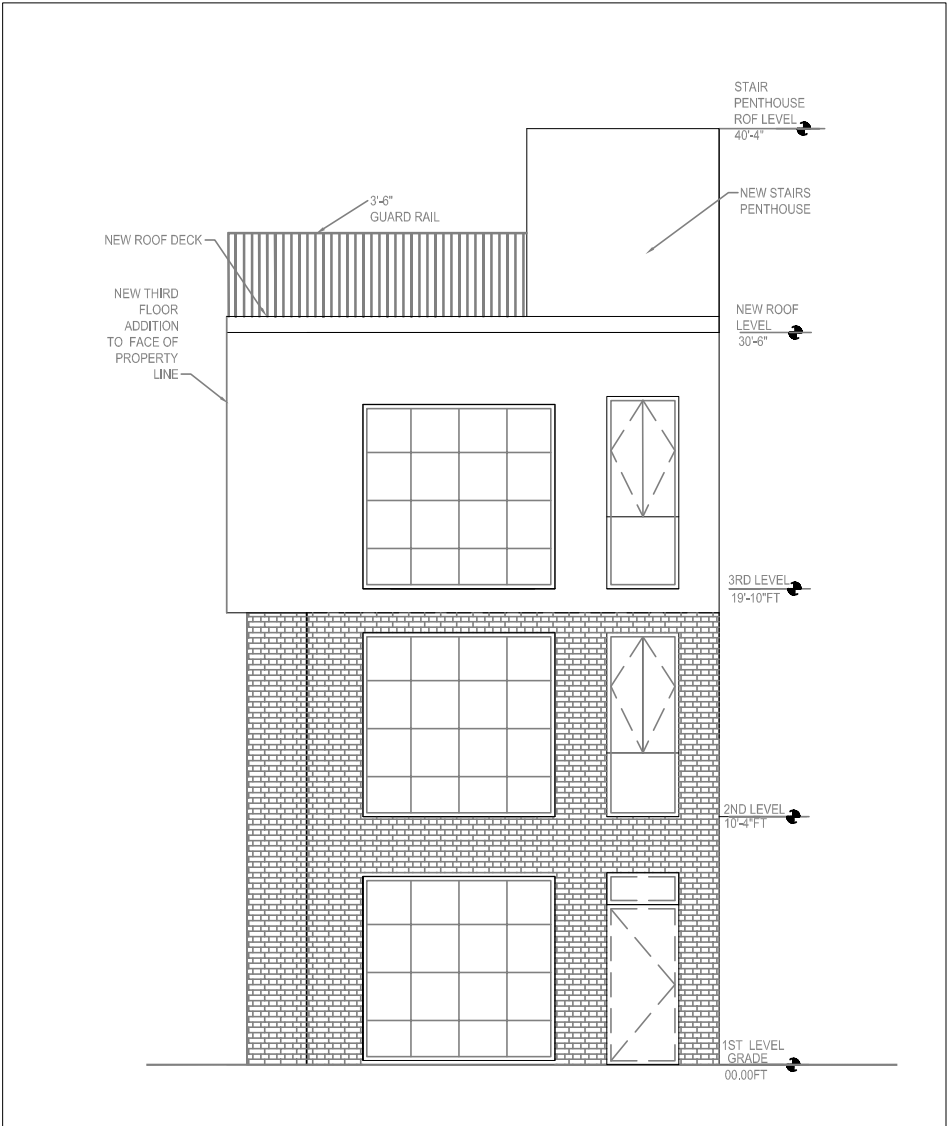

**FRONT ELEVATION**  
SCALE 1/8"=1'-0"

**heliocentric, llc.**  
1630 CONNECTICUT AVE. NW  
Washington, Dc 20009  
OFFICE (202) 696-0004  
FAX (202) 638-3910

COPYRIGHT NOTICE:  
THIS SET OF CONSTRUCTION DOCUMENTS IS AN  
UNPUBLISHED WORK TO WHICH HELIOCENTRIC,  
LLC. HEREBY EXPRESSLY RESERVES ITS  
COMMON LAW RIGHT PERMANENT TITLE 17  
SECTION 101. ANY REUSE, REPRODUCTION,  
COPYING, CONSTRUCTION, OR OTHER USE OF  
THIS WORK, AND TO OBTAIN DAMAGES  
THEREFORE.

**ARCHITECTURAL PLANS  
AND ELEVATIONS**

**PROJECT NAME**  
**2803 SHERMAN AVE NW**  
Washington, DC

Board of Zoning Adjustment  
District of Columbia  
CASE NO.19202  
EXHIBIT NO.10

**A1.1**