



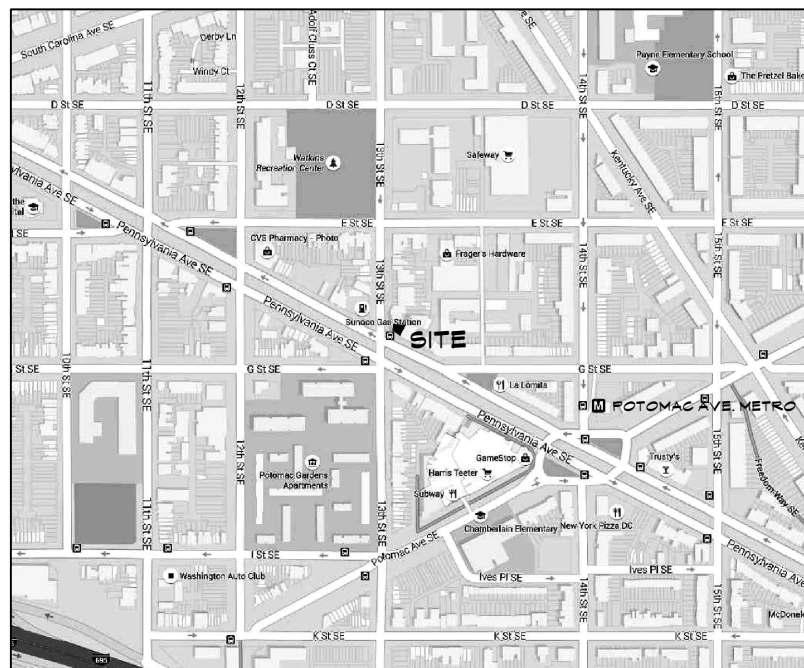


SCALE: 

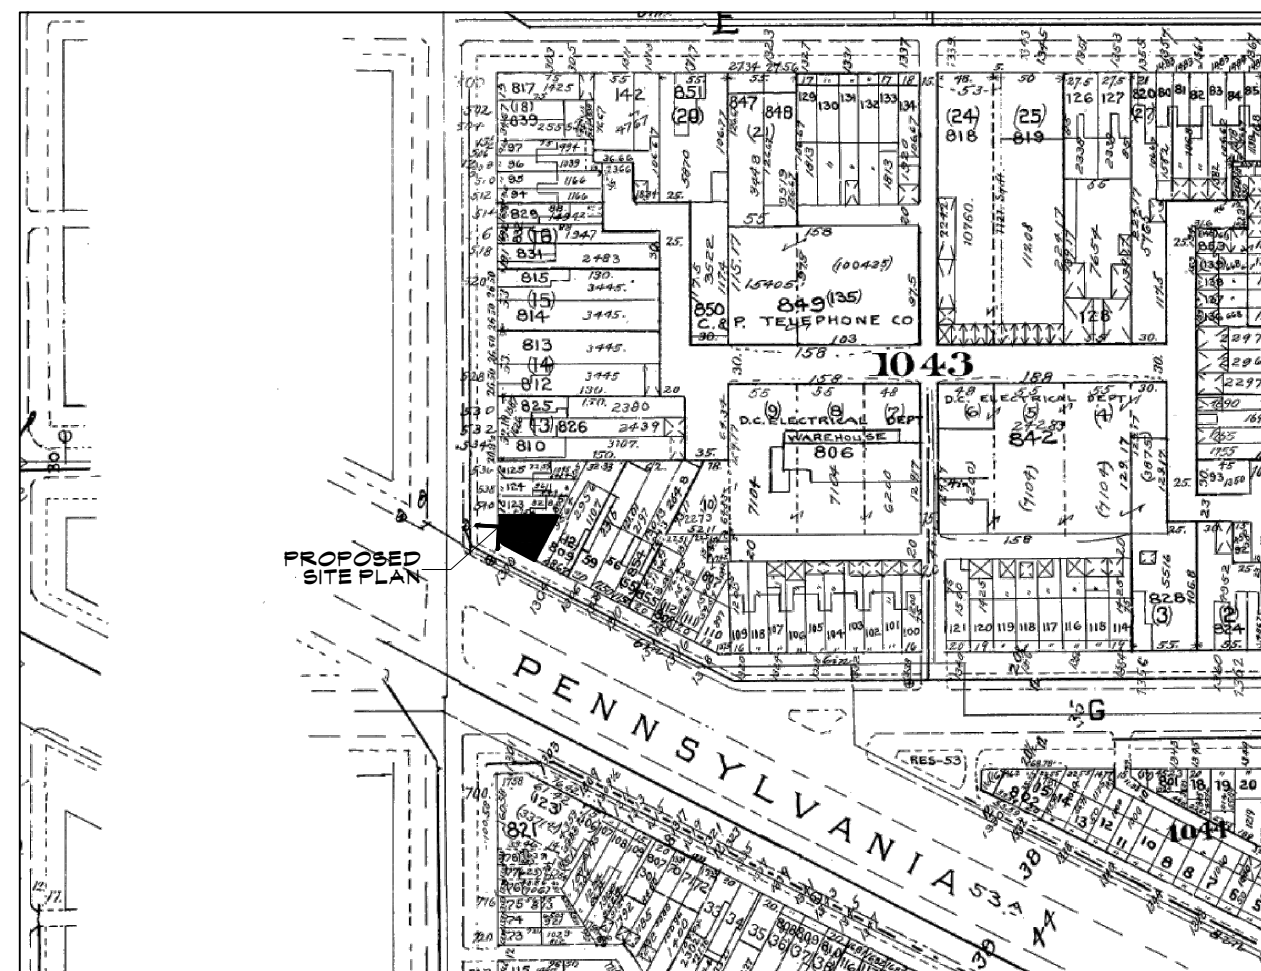

AREA MAP

SCALE: 1:40

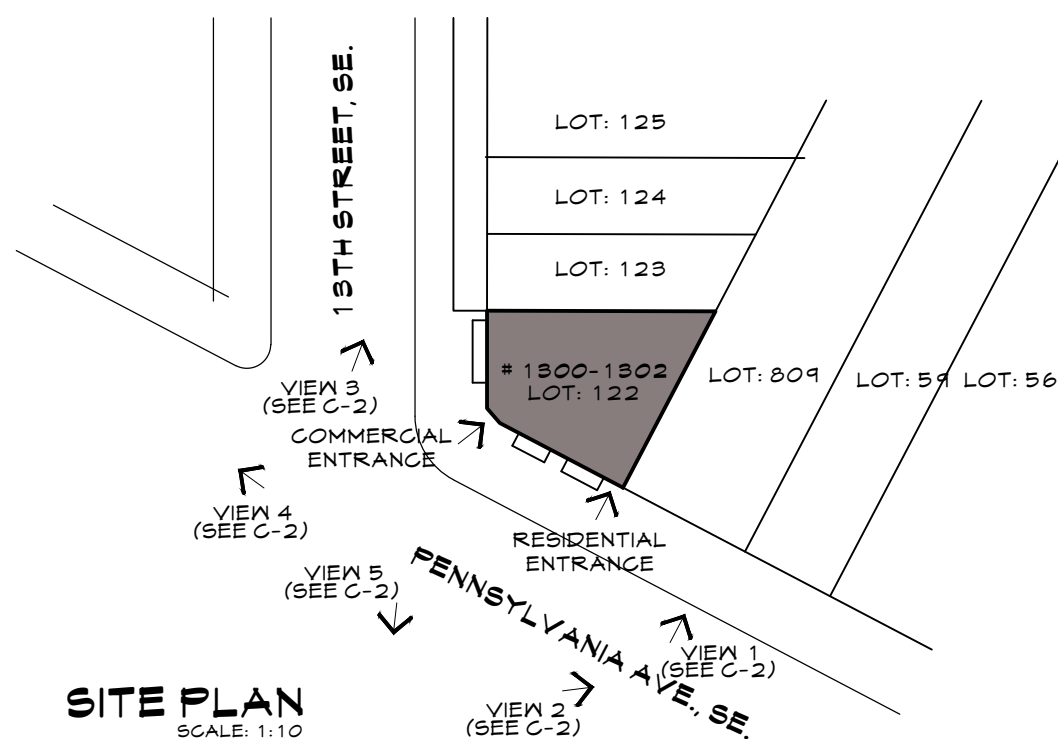

SITE PLAN
SCALE: 1:10



PROJECT TITLE

1300-1302
PENNSYLVANIA AVE., SE.
WASHINGTON, DC.

PROJECT NUMBER

PROJECT STATUS

SHEET TITLE

VICINITY MAP,
AREA MAP
AND SITE PLAN

DRAWN BY

APPROVED BY

REVISION		
NO.	DATE	DESCRIPTION

[illegible]

SCALE: AS INDICATED




VIEW 1



VIEW 2



VIEW 3

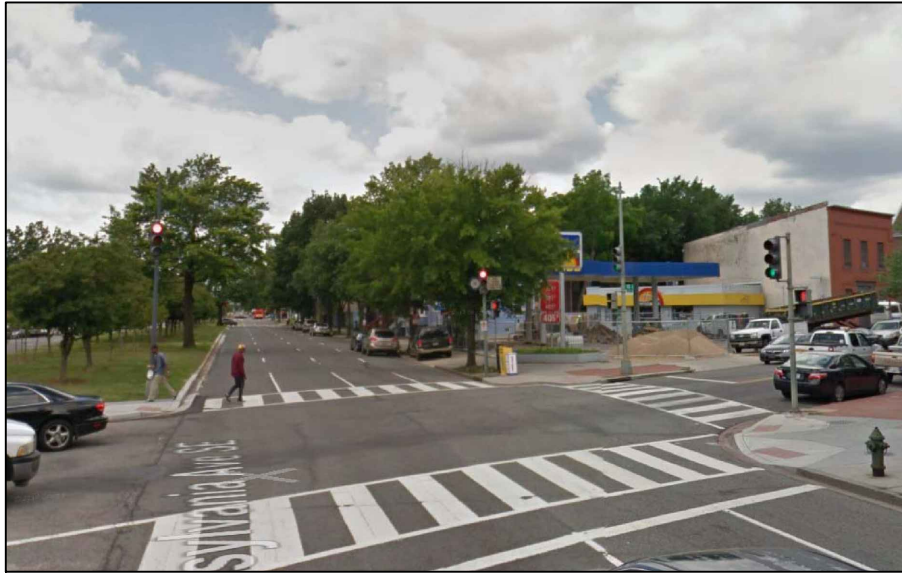

VIEW 4



VIEW 5



2714 22ND STREET, NE.
WASHINGTON, DC. 20018
TEL: 202 423 9019

PROJECT TITLE

1300-1302
PENNSYLVANIA AVE., SE.
WASHINGTON, DC.

PROJECT NUMBER

PROJECT STATUS

SHEET TITLE

NEIGHBORHOOD PICTURES

DRAWN BY

APPROVED BY

REVISION		
NO.	DATE	DESCRIPTION

SCALE:

C-2

DATE: JULY, 2015



2714 22ND STREET, NE.
WASHINGTON, DC. 20018
TEL: 202 423 9019

PROJECT TITLE

1300-1302
PENNSYLVANIA AVE., SE.
WASHINGTON, DC.

PROJECT NUMBER

PROJECT STATUS

SHEET TITLE

FLOOR PLAN

DRAWN BY



APPROVED BY

REVISION		
NO.	DATE	DESCRIPTION

SCALE: 1/8" = 1'-0"

A-1

DATE: JULY, 2015

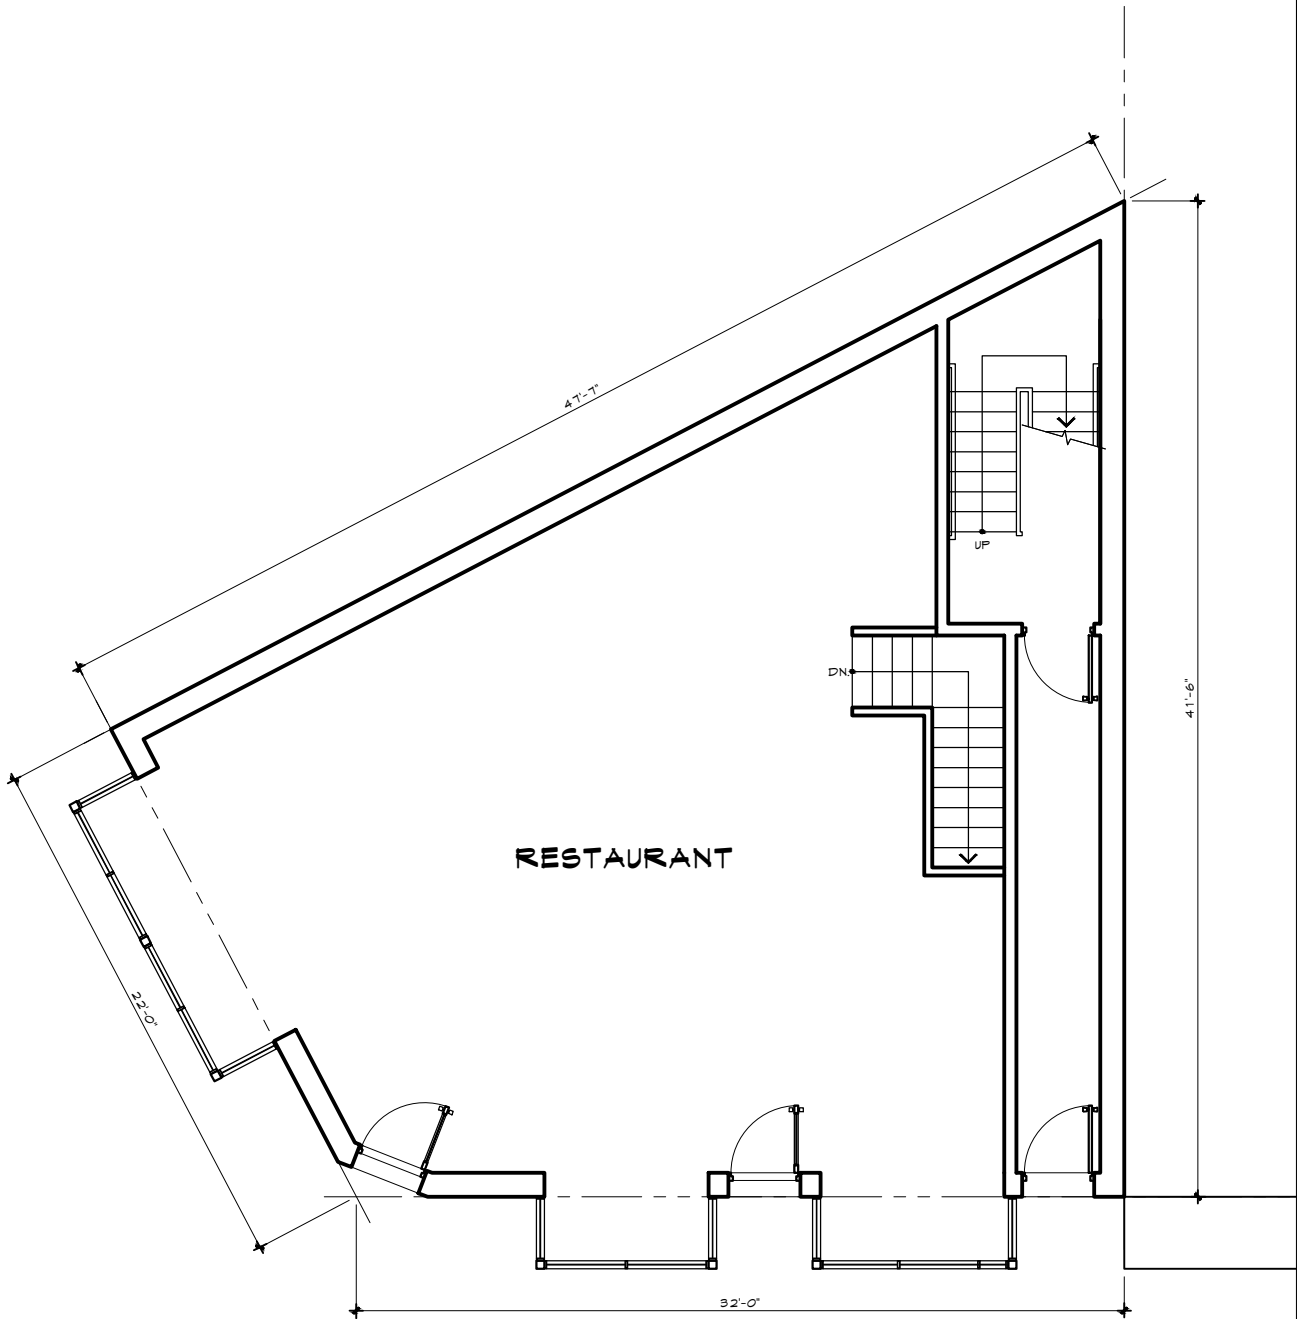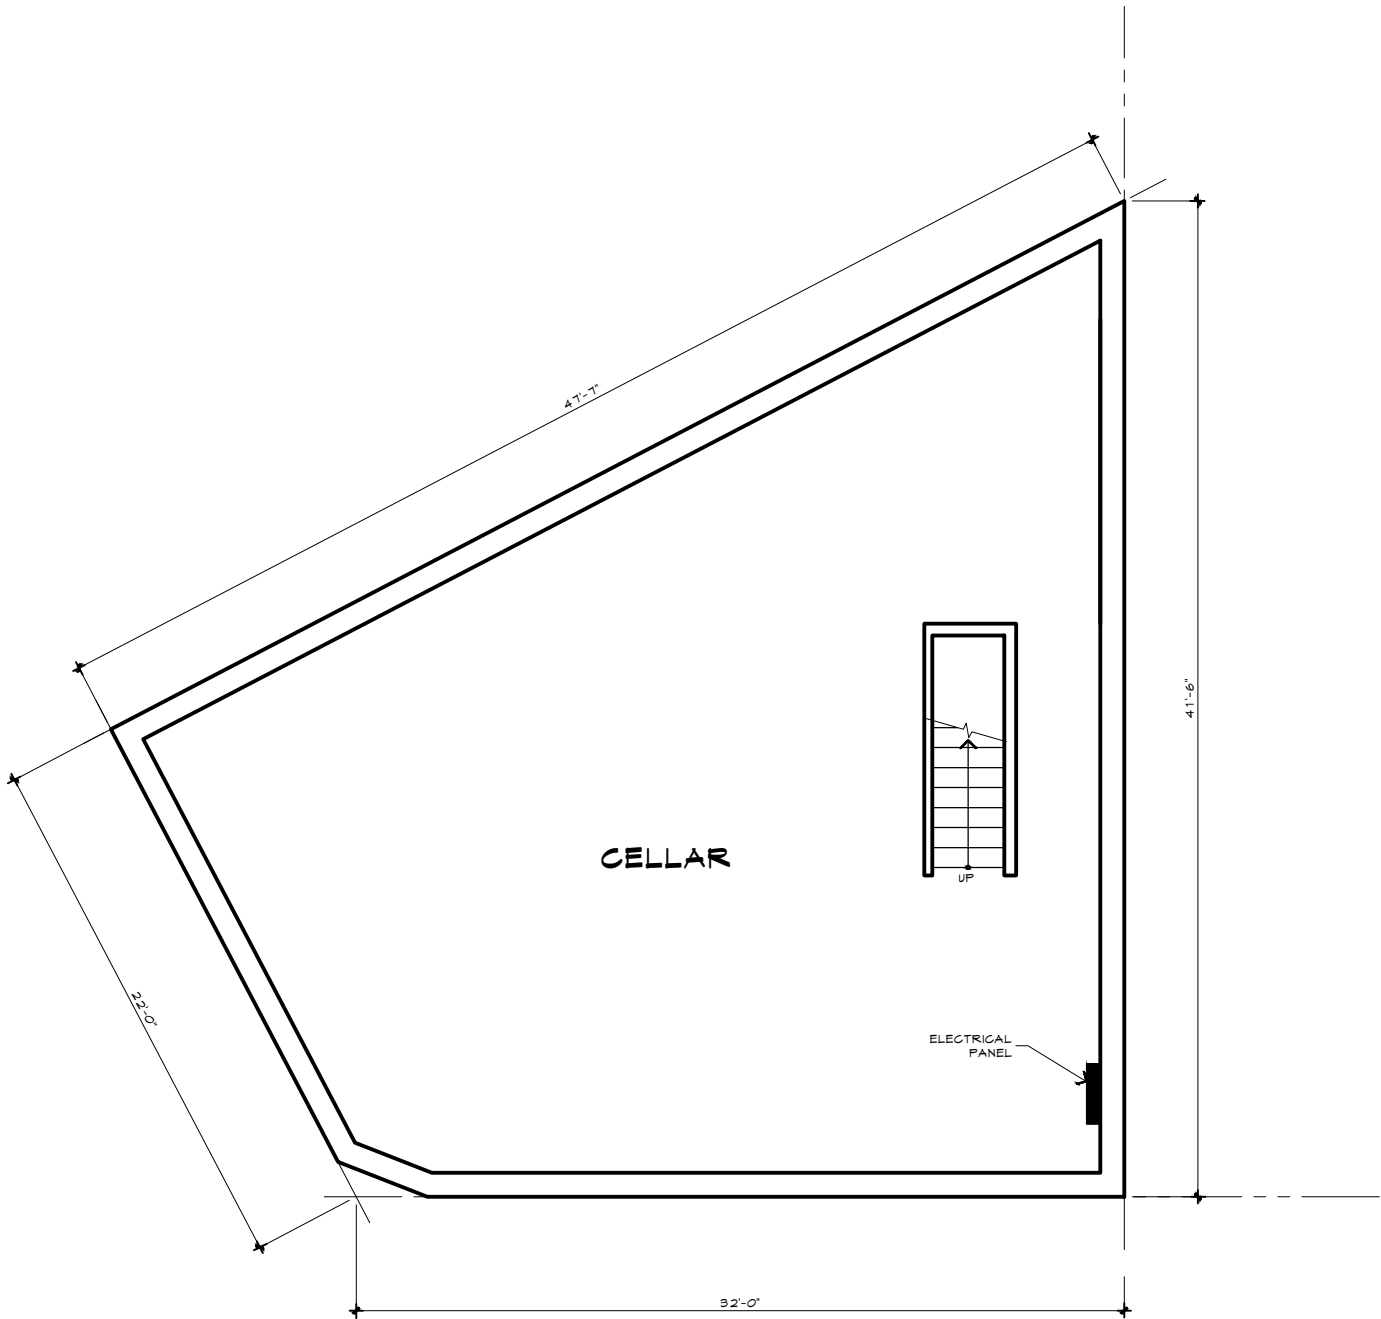

PROJECT TITLE

1300-1302
PENNSYLVANIA AVE., SE.
WASHINGTON, DC.

PROJECT NUMBER

PROJECT STATUS

EET TITLE

FLOOR PLANS

RAWN BY

APPROVED BY _____


REVISION		
NO.	DATE	DESCRIPTION

[illegible]


SCALE: $1/8" = 1'-0"$

A-2

DATE: JULY, 2015

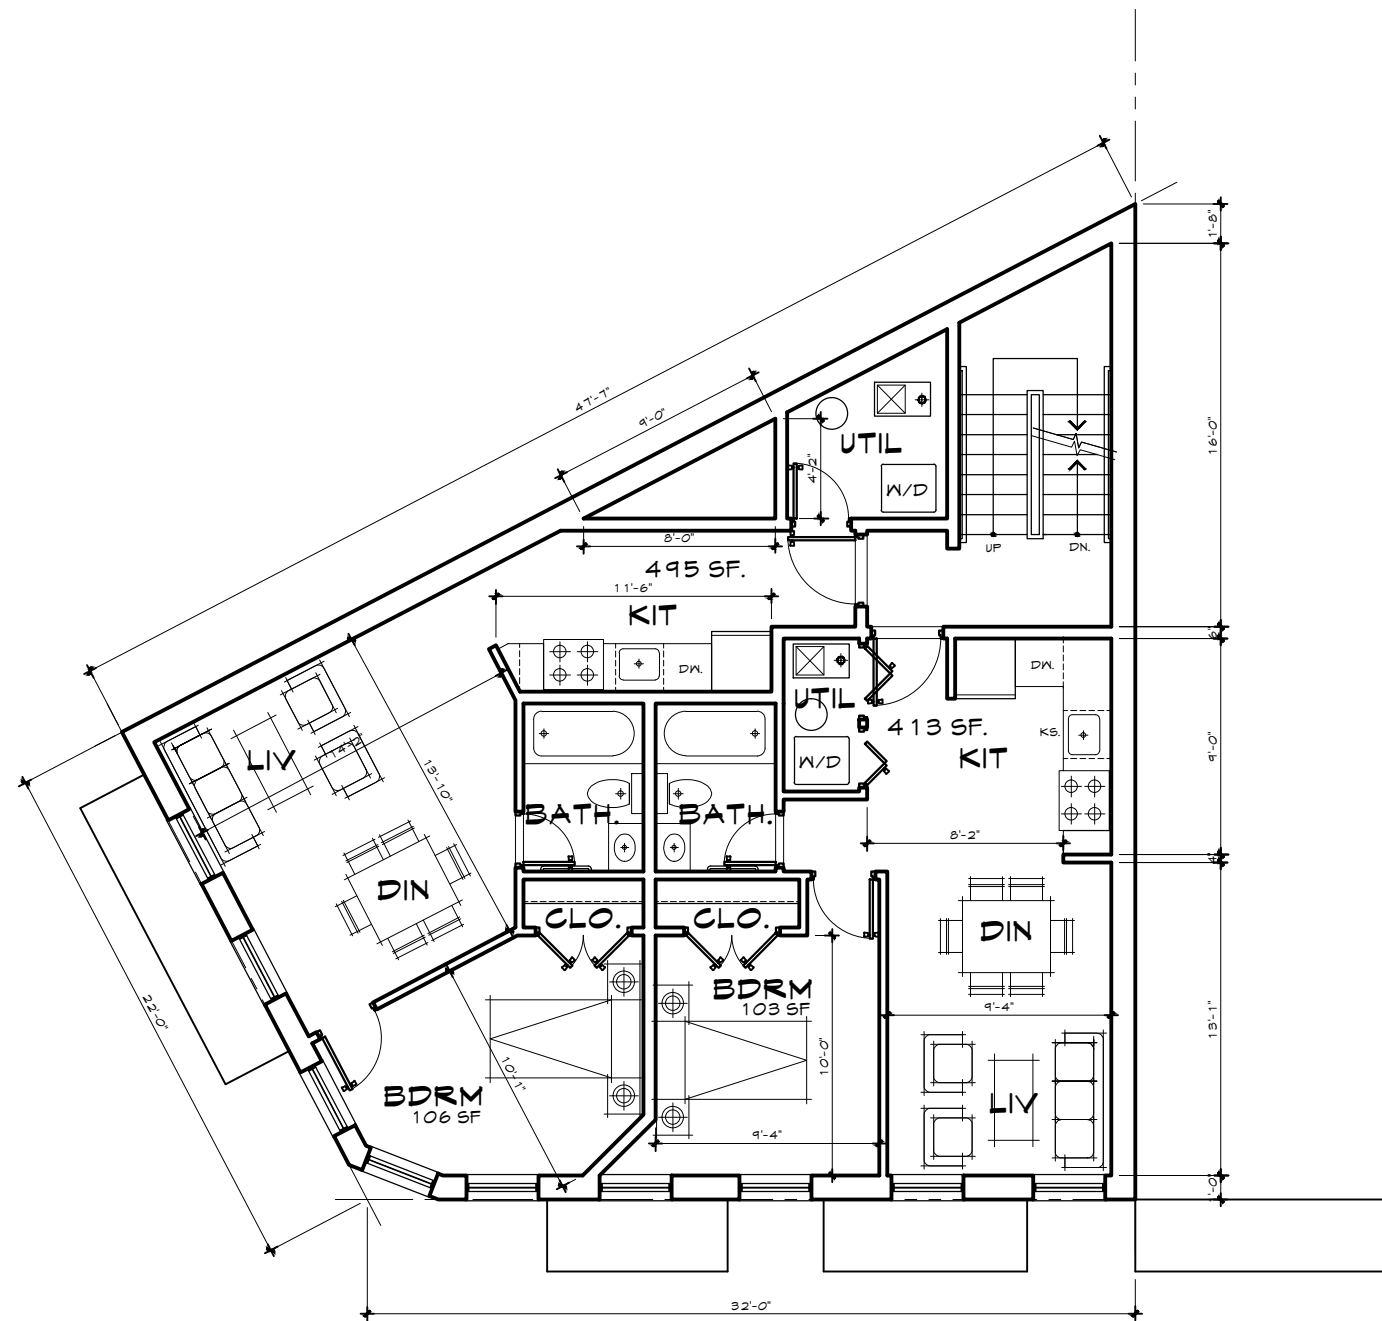

SECOND FLOOR PLAN

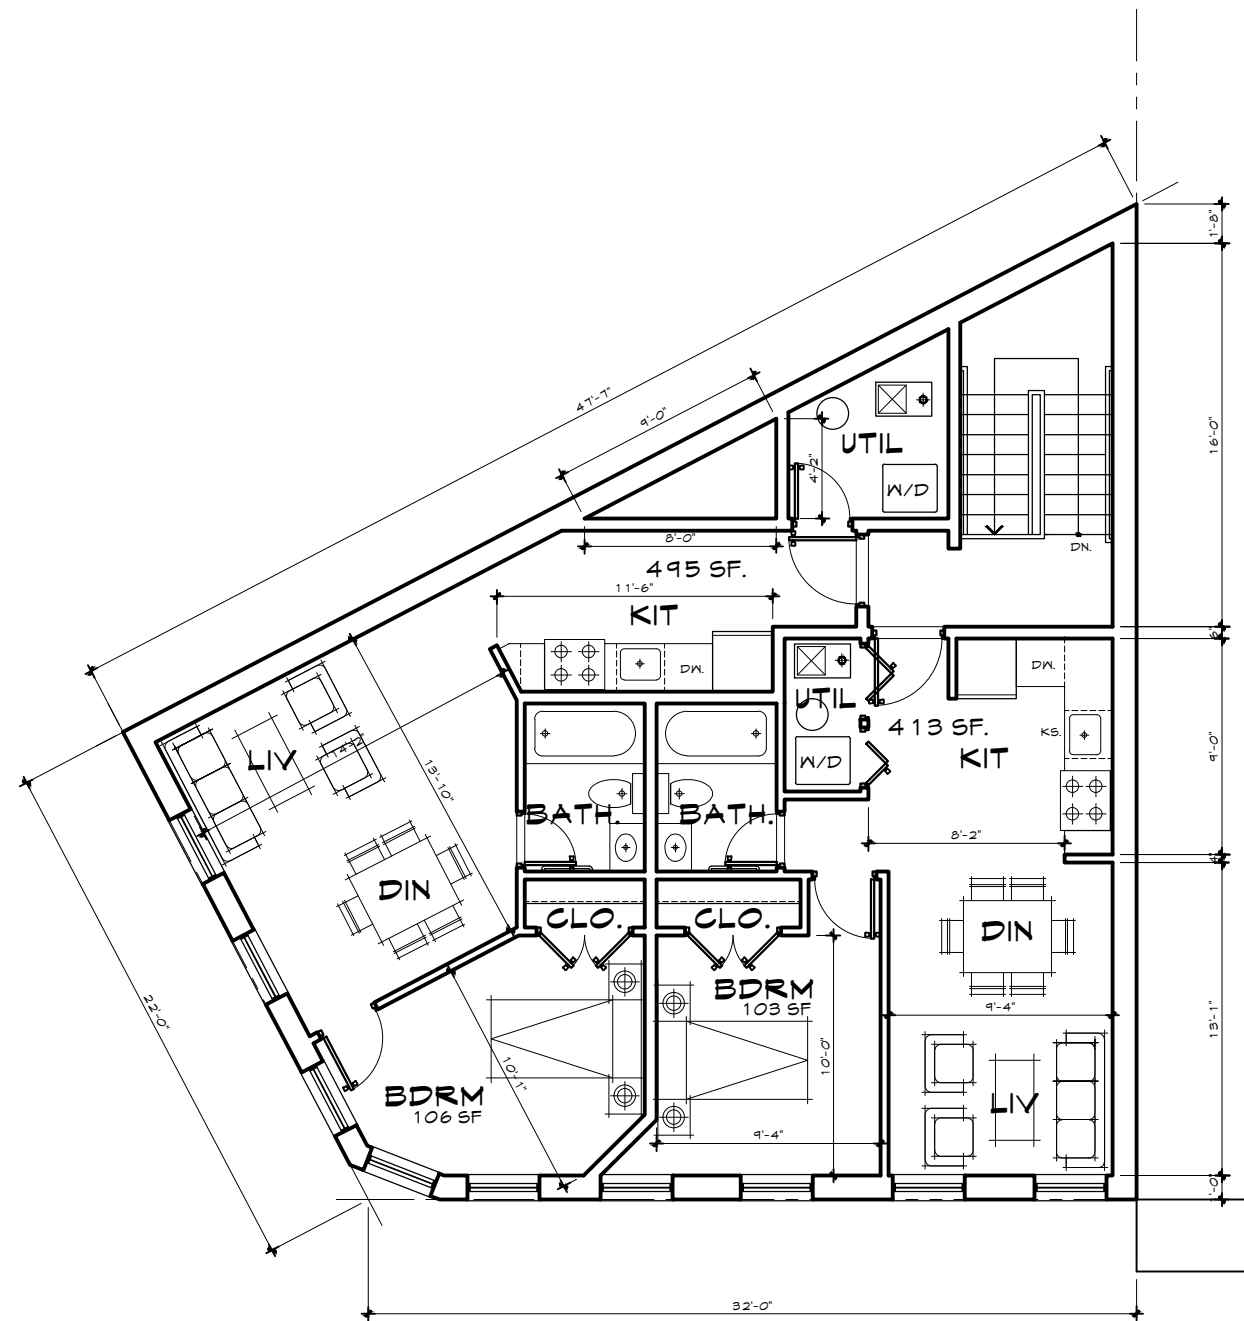

THIRD FLOOR PLAN

SCALE: 1/8" = 1'-0"