

[illegible]

ISSUE DESCRIPTION

PROJECT ADDRESS

WASHINGTON D.C. 20002

1	SHEET TITLE
---	-------------

Existing Second & Third Floor
Plans

REDUX PROPERTIES LLC

DATE:
09/10/2015

PROJECT NUMBER	06
----------------	----

SHEET NUMBER

A1.2

PERMIT

OFFICIAL
GOVERNMENT OF THE DISTRICT OF COLUMBIA
PERMIT OPERATIONS DIVISION

All work must be done strictly in accordance herewith and approved plans must be kept on the site until completion of construction. No inspection will be made unless Approved Plans are on the job site.

Board of Zoning Adjustment
District of Columbia
CASE NO.19207
EXHIBIT NO.4E

OFFICIAL
GOVERNMENT OF THE DISTRICT OF COLUMBIA
PERMIT OPERATIONS DIVISION

All work must be done safely in accordance
herewith and approved plans must be kept on the site until
completion of construction. No people will be inside
unless Approved Plans are on the job site.

PERMANENT FILE

TOPROOF DECK
BELOW

 $20' - 11''$

EXISTING THIRD FLOOR PLAN

$$3/8" = 1'-0"$$

SEE OTHER
PERMIT
FOR ALLOWED
FRAMING
D E M O

32 - 9

200

DISPOSITIVE THE ZONING
ADMINISTRATIVE CODES
WITH THE DEPARTMENTS OF
REGULATORY AID DOWN

10/11

DISTRICT OF COLUMBIA
PERMIT OPERATIONS DIVISION
STRUCTURAL WORK-IN-GENERAL
APPROVED SUBJECT TO THE
FURTHER APPROVAL OF CONSTRUCTION
Structural Engr. Section

SEP 29 2015
Date

PERMANENT FILE

EXISTING SECOND FLOOR PLAN

$$3/8'' = 1'-0''$$

Kr. Kpallavkov 25 str.
Sofia, Bulgaria
tel: +359 896 880089
e-mail: constructlab@gmail.com

[illegible]

PROJECT ADDRESS

518 Sixth Street

WASHINGTON D.C. 20002

1	SHEET TITLE
---	-------------

Existing Front & Rear Elevations

REDUX PROPERTIES LLC

DATE:
09/10/15


PROJECT NUMBER	06
----------------	----

SHEET NUMBER

A1.3



1 Existing Front Elevation
3/8" = 1'-0"

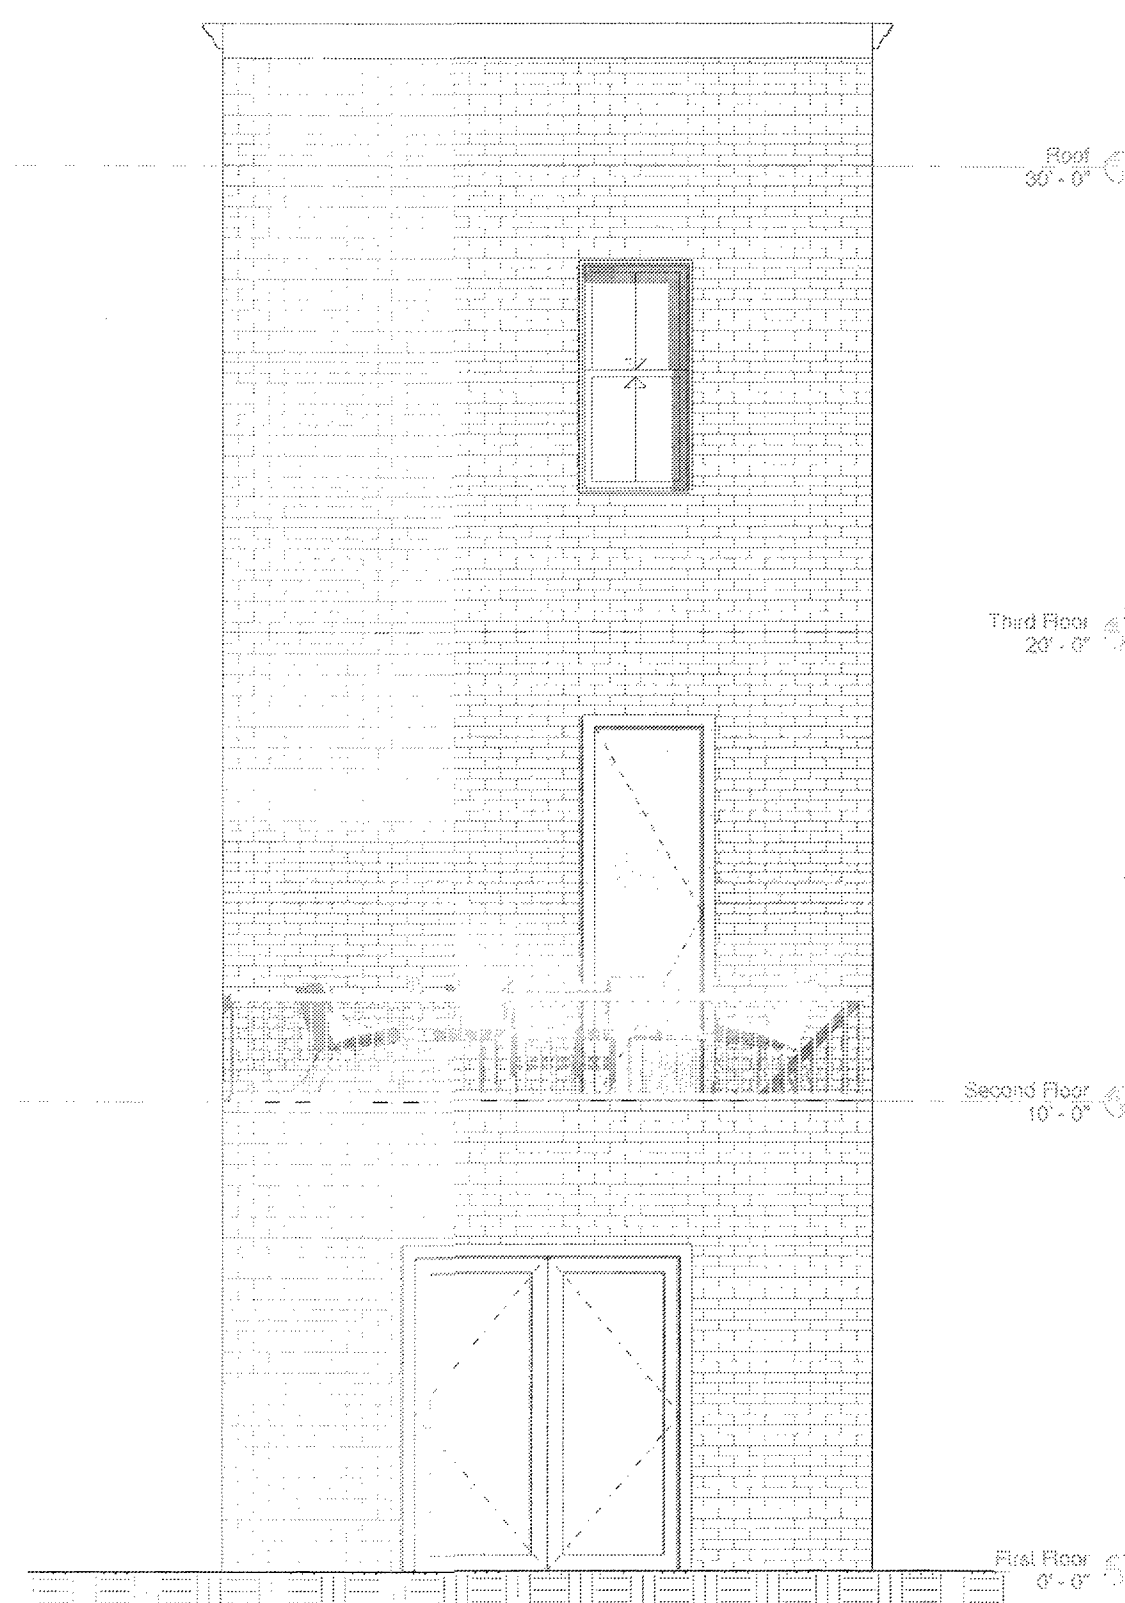

$$\textcircled{2} \text{ Existing Rear Elevation}$$

[illegible]


SHEET TITLE

Existing Side Elevations

DATE:
09/10/15

PROJECT NUMBER	06
----------------	----

SHEET NUMBER *A1.4*

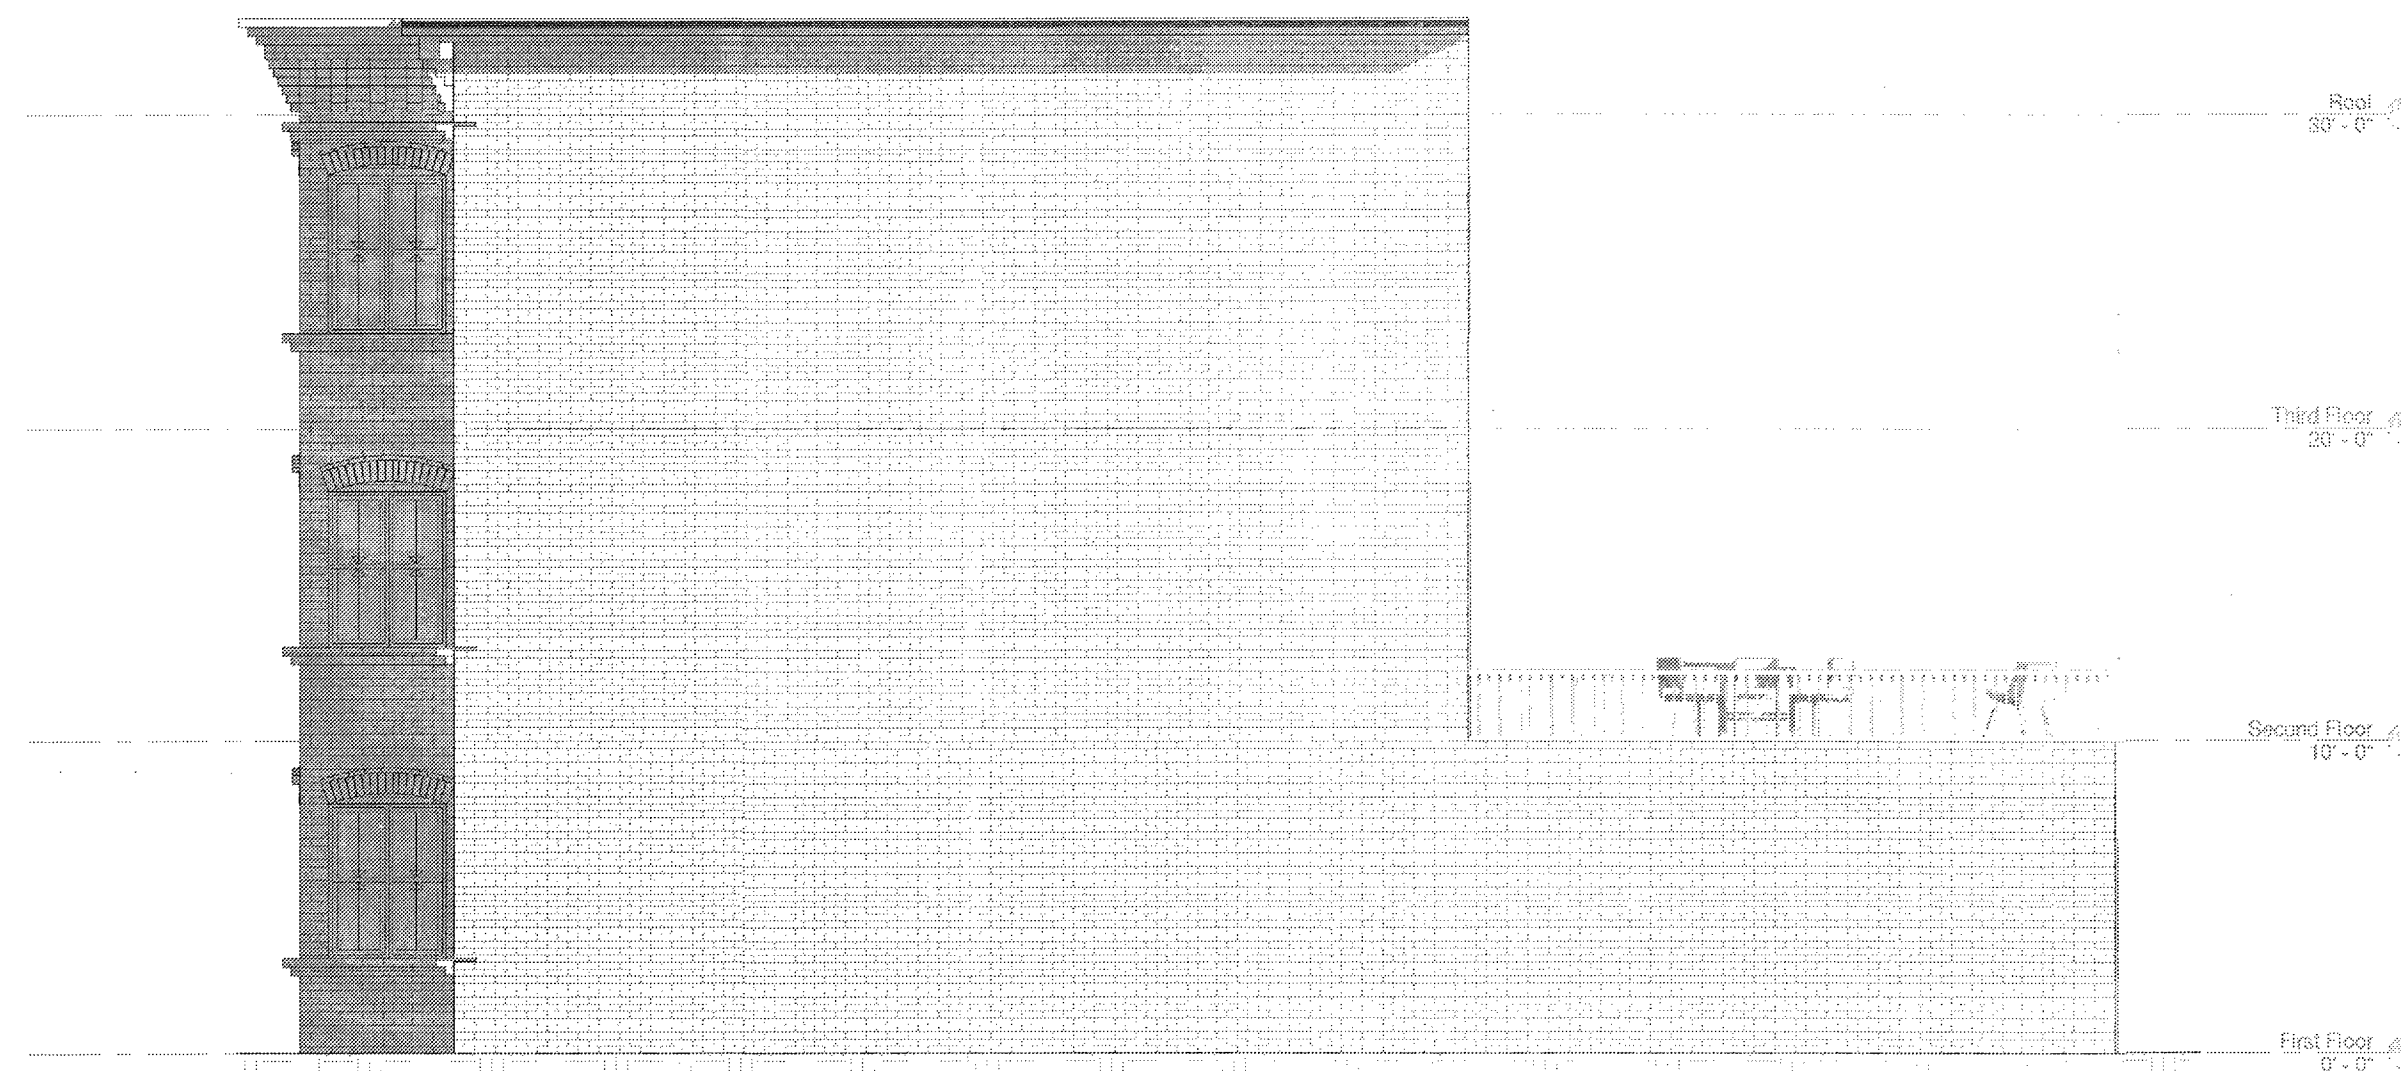

1 Existing Right Side Elevation
1/4" = 1'-0"



2 Existing Left Side Elevation
1/4" = 1'-0"

[illegible]

SHEET TITLE


*Proposed Second & Third Floor
Plans*

DATE:
04/23/15

PROJECT NUMBER	06
----------------	----

SHEET NUMBER

A3.2

 

1,400 sq. ft.

3 BEDROOMS

2 BATHS

LAUNDRY ROOM

HALLWAY

CLOSET

BEDROOM 9
191 SF

BEDROOM 10
103 SF

BEDROOM 11
16 SF

BEDROOM 12
14 SF

BEDROOM 13
76 SF

BEDROOM 14
38 SF

BEDROOM 15
9 SF

BEDROOM 16
171 SF

BATHROOM 1
38 SF

BATHROOM 2
9 SF

LAUNDRY ROOM 1
14 SF

LAUNDRY ROOM 2
16 SF

HALLWAY 1
76 SF

HALLWAY 2
14 SF

CLOSET 1
9 SF

CLOSET 2
16 SF

CLOSET 3
14 SF

CLOSET 4
9 SF

CLOSET 5
16 SF

CLOSET 6
14 SF

CLOSET 7
9 SF

CLOSET 8
16 SF

CLOSET 9
14 SF

CLOSET 10
9 SF

CLOSET 11
16 SF

CLOSET 12
14 SF

CLOSET 13
9 SF

CLOSET 14
16 SF

CLOSET 15
14 SF

CLOSET 16
9 SF

CLOSET 17
16 SF

CLOSET 18
14 SF

CLOSET 19
9 SF

CLOSET 20
16 SF

CLOSET 21
14 SF

CLOSET 22
9 SF

CLOSET 23
16 SF

CLOSET 24
14 SF

CLOSET 25
9 SF

CLOSET 26
16 SF

CLOSET 27
14 SF

CLOSET 28
9 SF

CLOSET 29
16 SF

CLOSET 30
14 SF

CLOSET 31
9 SF

CLOSET 32
16 SF

CLOSET 33
14 SF

CLOSET 34
9 SF

CLOSET 35
16 SF

CLOSET 36
14 SF

CLOSET 37
9 SF

CLOSET 38
16 SF

CLOSET 39
14 SF

CLOSET 40
9 SF

CLOSET 41
16 SF

CLOSET 42
14 SF

CLOSET 43
9 SF

CLOSET 44
16 SF

CLOSET 45
14 SF

CLOSET 46
9 SF

CLOSET 47
16 SF

CLOSET 48
14 SF

CLOSET 49
9 SF

CLOSET 50
16 SF

CLOSET 51
14 SF

CLOSET 52
9 SF

CLOSET 53
16 SF

CLOSET 54
14 SF

CLOSET 55
9 SF

CLOSET 56
16 SF

CLOSET 57
14 SF

CLOSET 58
9 SF

CLOSET 59
16 SF

CLOSET 60
14 SF

CLOSET 61
9 SF

CLOSET 62
16 SF

CLOSET 63
14 SF

CLOSET 64
9 SF

CLOSET 65
16 SF

CLOSET 66
14 SF

CLOSET 67
9 SF

CLOSET 68
16 SF

CLOSET 69
14 SF

CLOSET 70
9 SF

CLOSET 71
16 SF

CLOSET 72
14 SF

CLOSET 73
9 SF

CLOSET 74
16 SF

CLOSET 75
14 SF

CLOSET 76
9 SF

CLOSET 77
16 SF

CLOSET 78
CLOSET 171
14 SF

CLOSET 172
9 SF

CLOSET 173
16 SF

CLOSET 174
14 SF

NOTES:



1) WINDOWS TO BE 2' OVER 2' WOOD WINDOWS
2) 8 FOOT SHAKER DOORS

DATE OF THE DECISION
APPROVED BY THE BOARD
10/1/10

[illegible]

SHEET NUMBER

A-3.3

  

DEPARTMENT OF THE TARIFF
ADMINISTRATIVE REQUIREMENTS
OF TARIFF REGULATIONS (HARPER)

Kr. Kpeliavkov 25 str. -
Sofia, Bulgaria
tel: +359 896 080009
e mail: constructabg@gmail.com

[illegible]

PROJECT ADDRESS

518 Sixth Street

WASHINGTON D.C. 20002

1	SHEET TITLE
---	-------------

Proposed Side Elevations


REDUX PROPERTIES LLC

DATE:
09/10/2015

PROJECT NUMBER	06
----------------	----

SHEET NUMBER

A-3.4

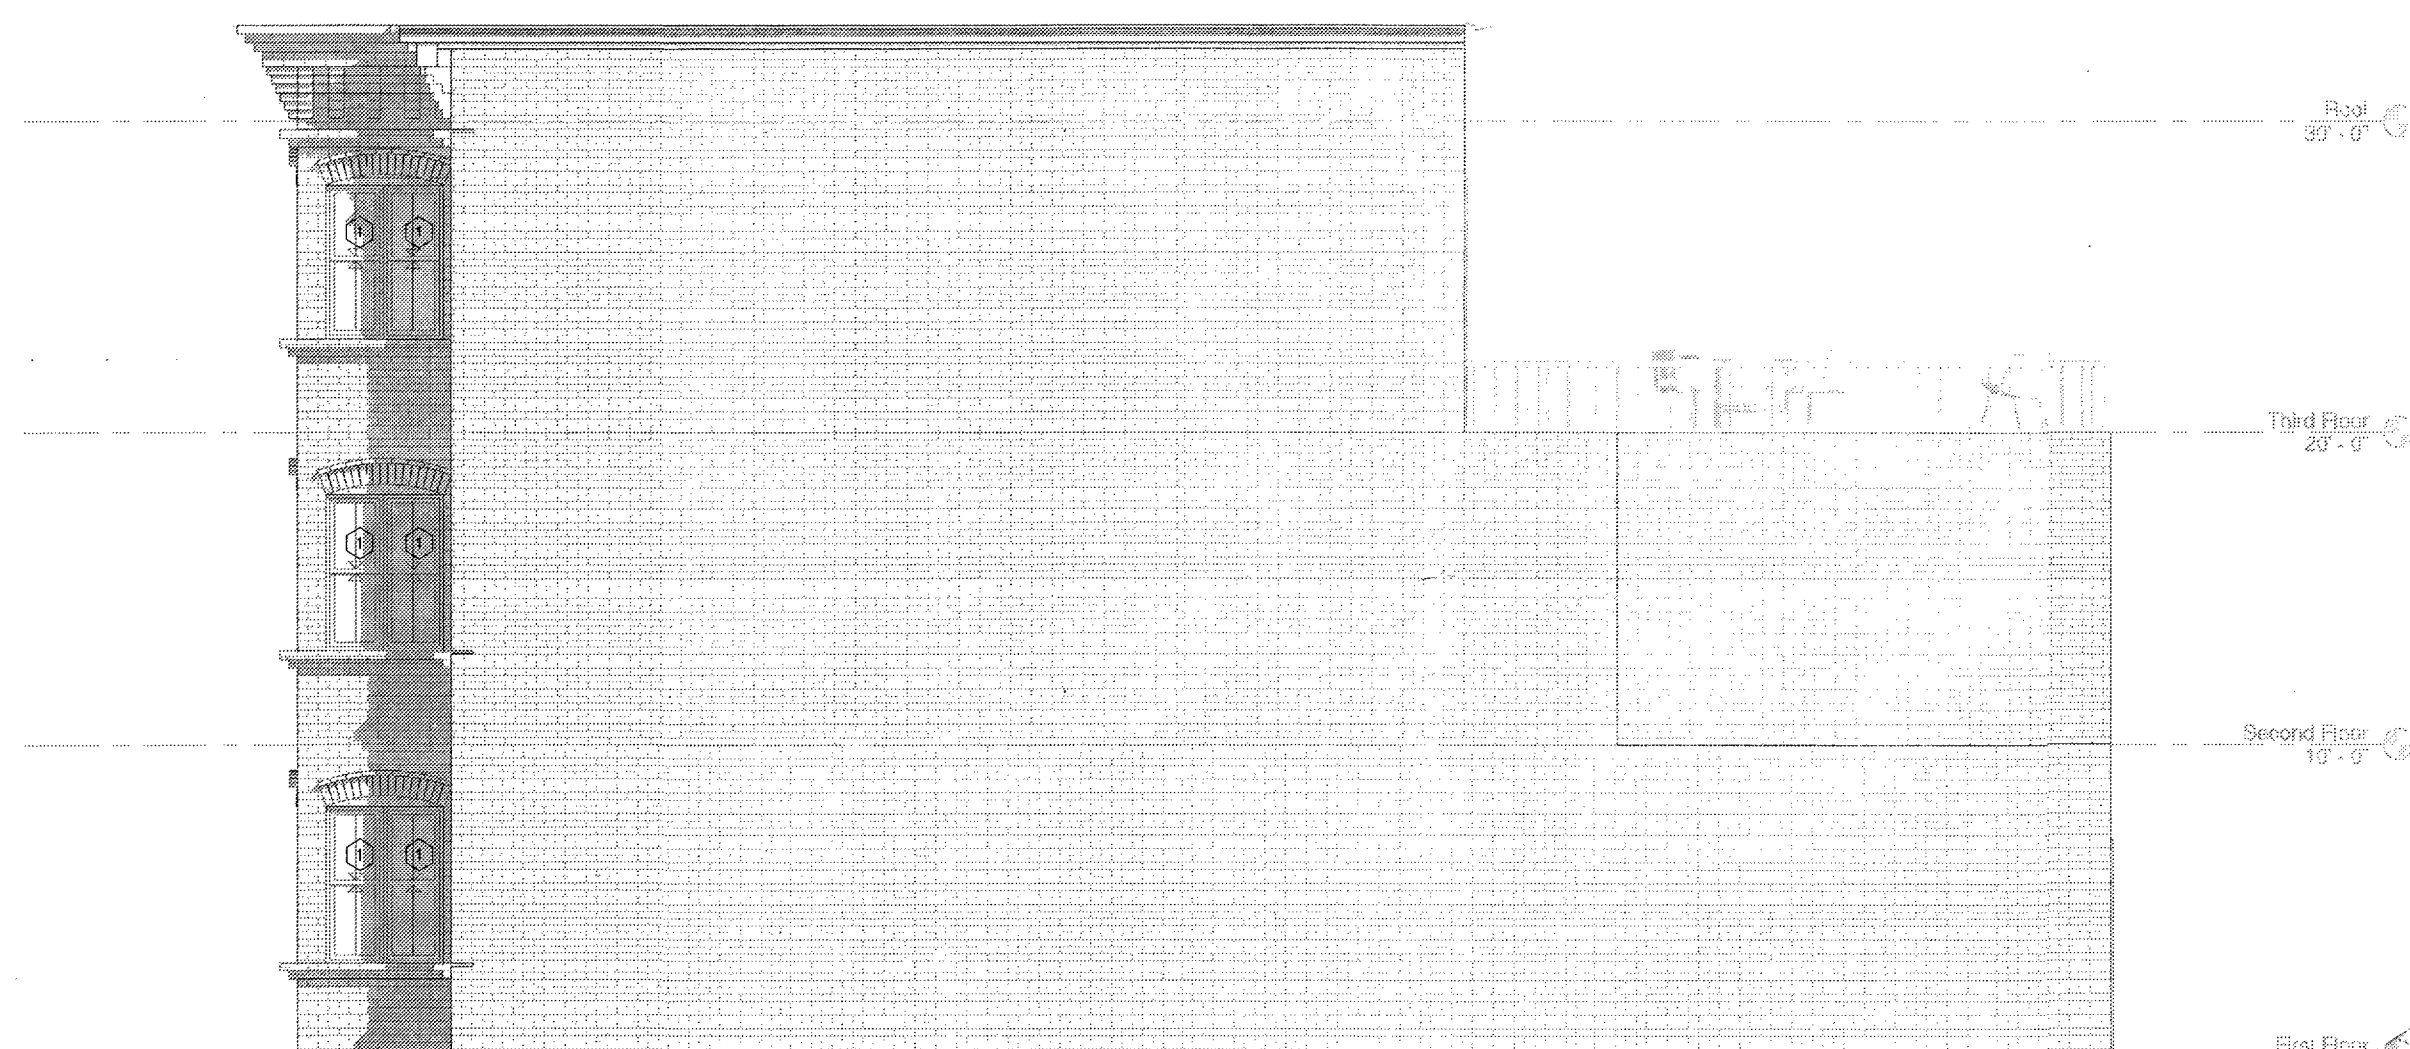

1 RIGHT SIDE ELEVATION
1/4" = 1'-0"

First Name _____
Last Name _____
Address _____
City _____ State _____ Zip _____
Phone _____
E-mail _____
DOB _____
Signature _____
Date _____
10/1/15



2 LEFT SIDE ELEVATION
1/4" = 1'-0"

Age Group	1990	1995	2000	2005
0-14	18	16	14	12
15-24	15	16	17	18
25-34	12	13	14	15
35-44	10	11	12	12
45-54	8	9	10	10
55-64	6	7	8	8
65+	4	5	6	6

PROJECT
ADDRESS

*518 Sixth
Street*

*WASHINGTON D.C.
20002*

REDUX PROPERTIES LLC

PROJECT NUMBER 06

