

PROJECT DATA

OWNER:

Kathryn Johnston
629 L Street NE
Washington, DC 20002

ZONING DATA:

Lot: 0166
Square: 0856
Zone: R-4

EXISTING:

Three-story row dwelling with crawl space. Single family dwelling.

PROPOSED:

Two-story addition on the rear of existing dwelling. Existing court to remain at rear.

APPLICABLE CODES

GENERAL CODE NOTES:

- Plans conform with the 2013 District of Columbia Building Code, which includes IRC 2012 & DCMR 12A & B Supplements of 2013
- All wood in contact with soil or masonry foundations to be pressure treated-AC treated SYP or equivalent. All fasteners used with ACQ treated lumber will meet the ASTM standard A153 and A653, class 185
- All framing lumber to be SPF #2 unless indicated otherwise.

Design criteria used are as follow:


- Roof load - 30 lbs/sf
- Roof and floor dead load - 10 lbs/sf
- Seismic design category A
- Termite damage subjectivity - Moderate-heavy
- Winter design temperature - 17 degrees F
- Subjectivity to damage from weather - Moderate
- Subjectivity to decay - Moderate
- Floor live load in non-sleeping areas - 40 lbs/sf
- Floor live load in sleeping areas - 30 lbs/sf
- Wind speed - 90 mph
- Frost line depth - 30"
- Flood hazard - Zone C
- Concrete - 3,000 psi compressive strenght at 28 days
- Subfloors - 3/4" APA subfloor/underlayment rated, tongue and groove, glued and nailed to joists
- Roof sheating - 1/2" OSB with spacers
- Roofing - 215 lb per square asphalt shingles over 15 lbft.

SCOPE OF WORK

2 STORY ADDITION ON MASONRY PIERS ON THE REAR OF AN EXISTING 3 STORY BRICK AND STUCCO ROW DWELLING.

DRAWING LIST

- A0 Cover Sheet
- A1 Plans
A1.1 Site Plan
A1.2 First Floor - Existing & Proposed
A1.3 Second Floor - Existing & Proposed
A1.4 Third Floor - Existing & Proposed
- A2 Elevations
A2.1 Proposed South Elevation
A2.2 Proposed West Elevation
- A3 Sections
A3.1 Proposed Building Section

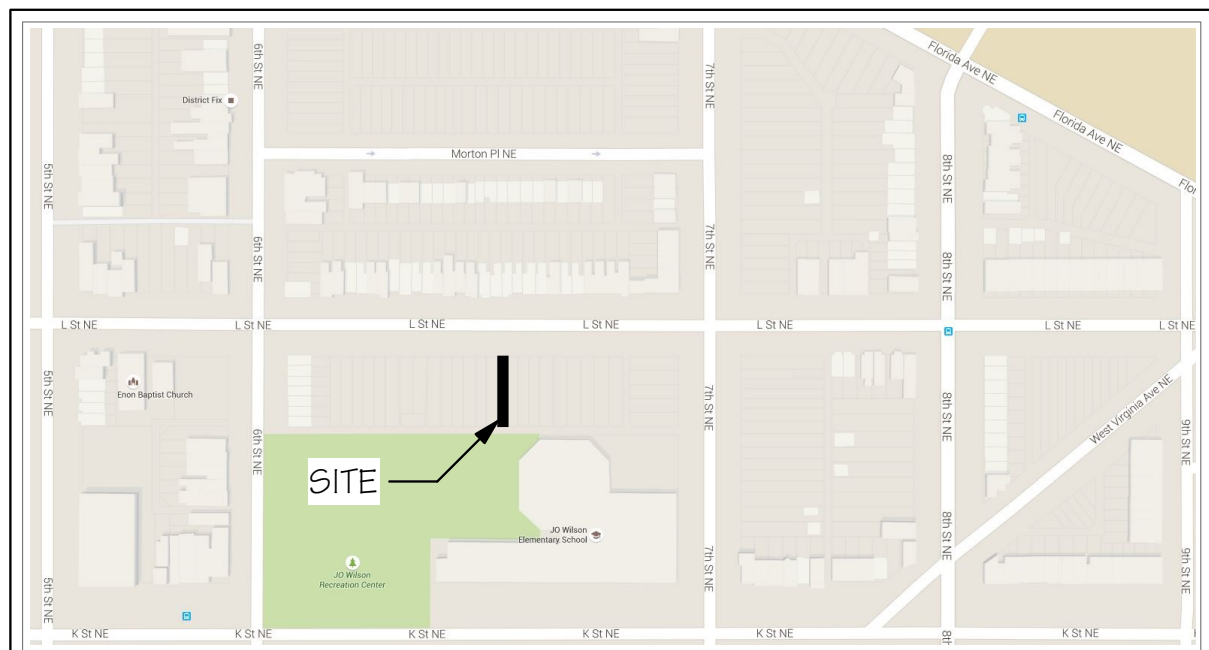

VICINITY MAP (NTS)

**CASE**[®]

BECAUSE IT'S YOUR HOME

Bethesda Falls Church
4701 Sangamore Road North Plaza, Suite 40 Bethesda, MD 20816
(p) 301.229.4600 (f) 301.229.5185

Falls Church
701 Park Avenue Falls Church, VA 22046
(p) 703.241.2980 (f) 703.534.0207

Johnston Residence

Proposed Addition Project

629 L St NE, Washington, D.C. 20002

Scale:

Title

Date:

Cover Sheet

06/25/2015

Development:

DW

Management:

GB

Proj. Number:

20-93-1317

Design:

AS

Sheet: **A0**


Of: **08**

Board of Zoning Adjustment
District of Columbia
CASE NO.19211
EXHIBIT NO.7

12'

PUBLIC ALLEY

12'

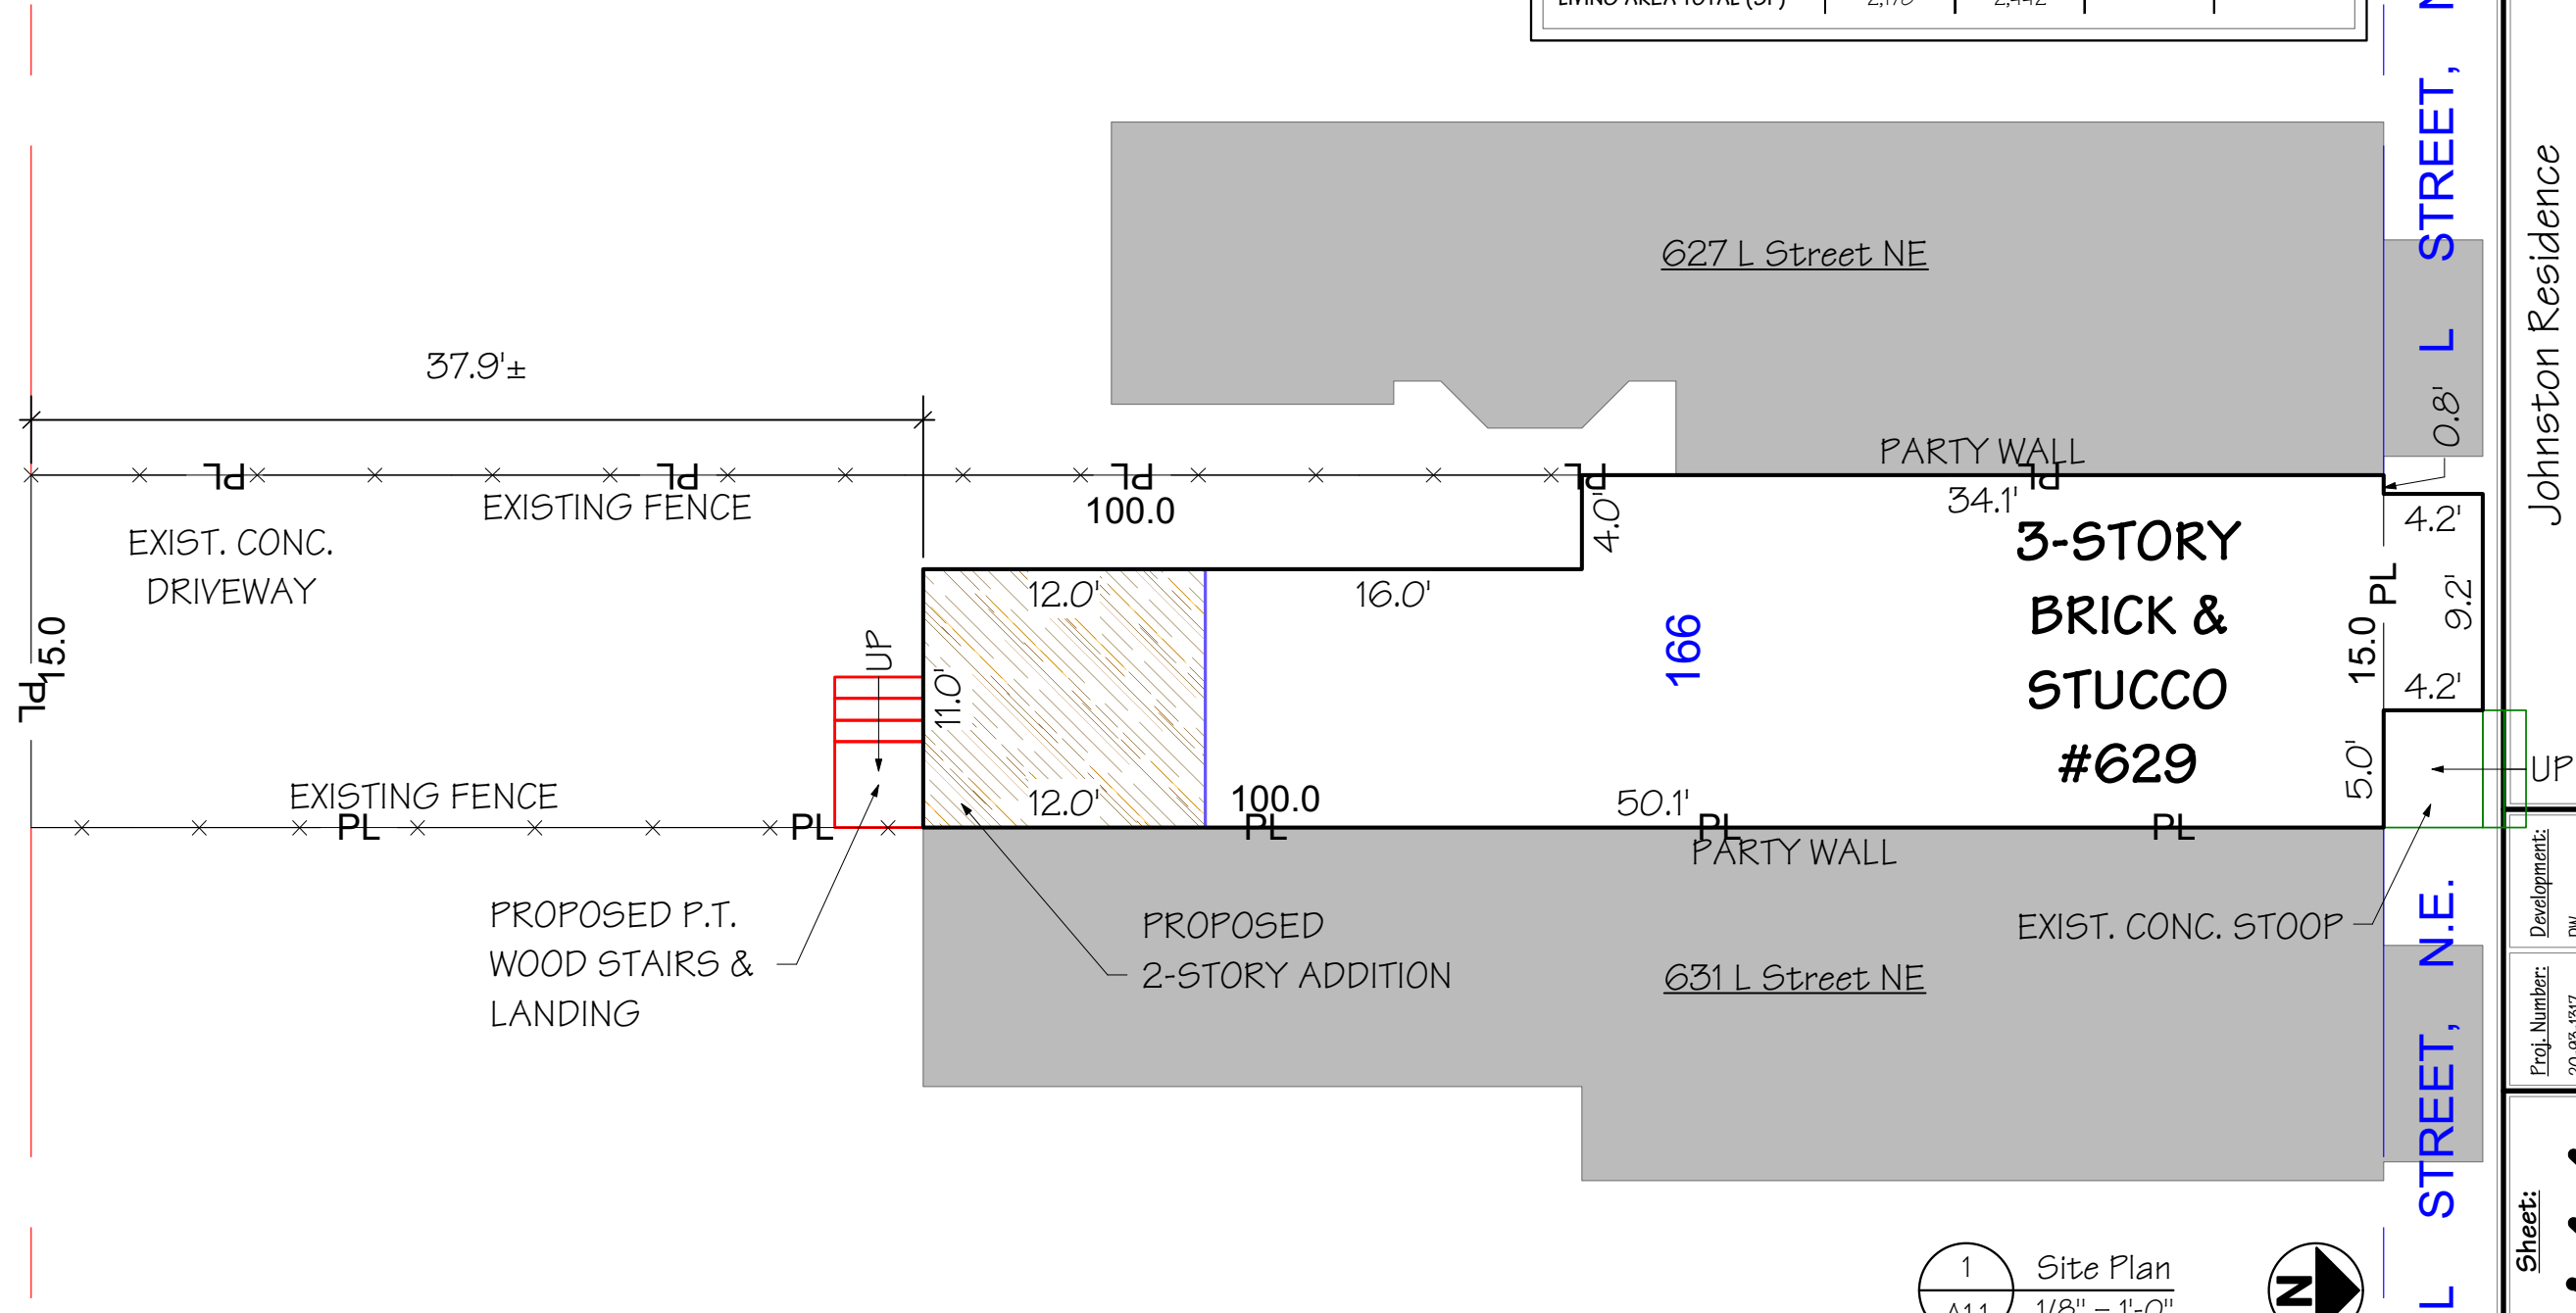

	EXISTING	PROPOSED	MINIMUM	MAXIMUM
LOT COVERAGE	790.14 SF	970.14 SF	-	900 SF
(PERCENTAGE)	52.70%	64.70%	-	60%
REAR YARD	49.9'	37.9'	20.0'	-
SIDE YARD	-	-	-	-
OPEN COURT	4.0'	4.0'	10.5'	-
HEIGHT	31.5'	-	-	40.0'
STORIES	3	2	-	3
F.A.R.	-	-	-	-
CRAWL SPACE (SF)	-	-		
FIRST FLOOR (SF)	726	858		
SECOND FLOOR (SF)	726	858		
THIRD FLOOR (SF)	726	726		
LIVING AREA TOTAL (SF)	2,178	2,442		

1
A1.1

Site Plan
1/8" = 1'-0"



L STREET, N.E.

L STREET, N.E.

Sheet:

A1.1

Of:

08

Development:

DW

Management:

GB

Proj. Number:

20-93-1317

Design:

AS

Johnston Residence

Proposed Addition Project

629 L St NE, Washington, D.C. 20002

Scale:

1/8" = 1'-0"

Title

Site Plan

Date:



06/25/2015



BECAUSE IT'S YOUR HOME

Falls Church
701 Park Avenue
Falls Church, VA 22046
(p) 703.241.2980
(f) 703.534.0207

Bethesda
4701 Sangamore Road
North Plaza, Suite 40
Bethesda, MD 20816
(p) 301.229.4600
(f) 301.229.5185

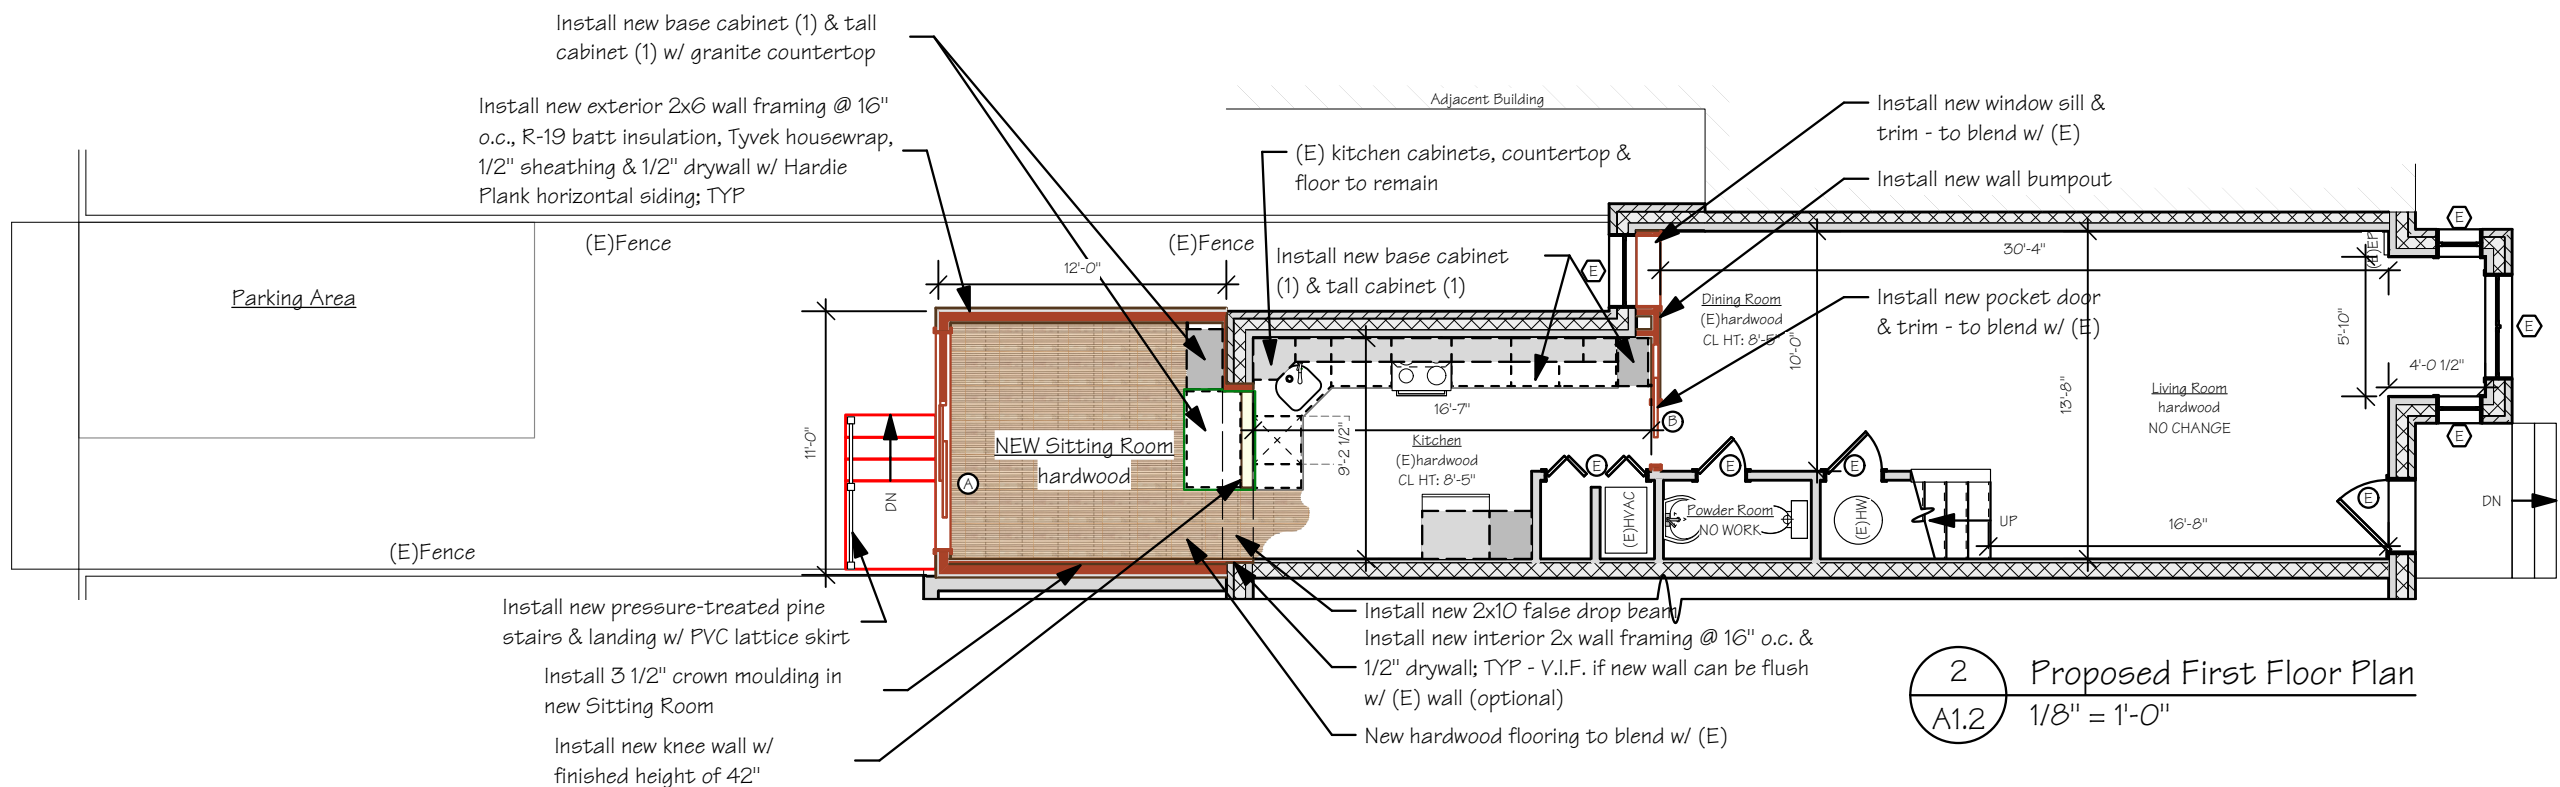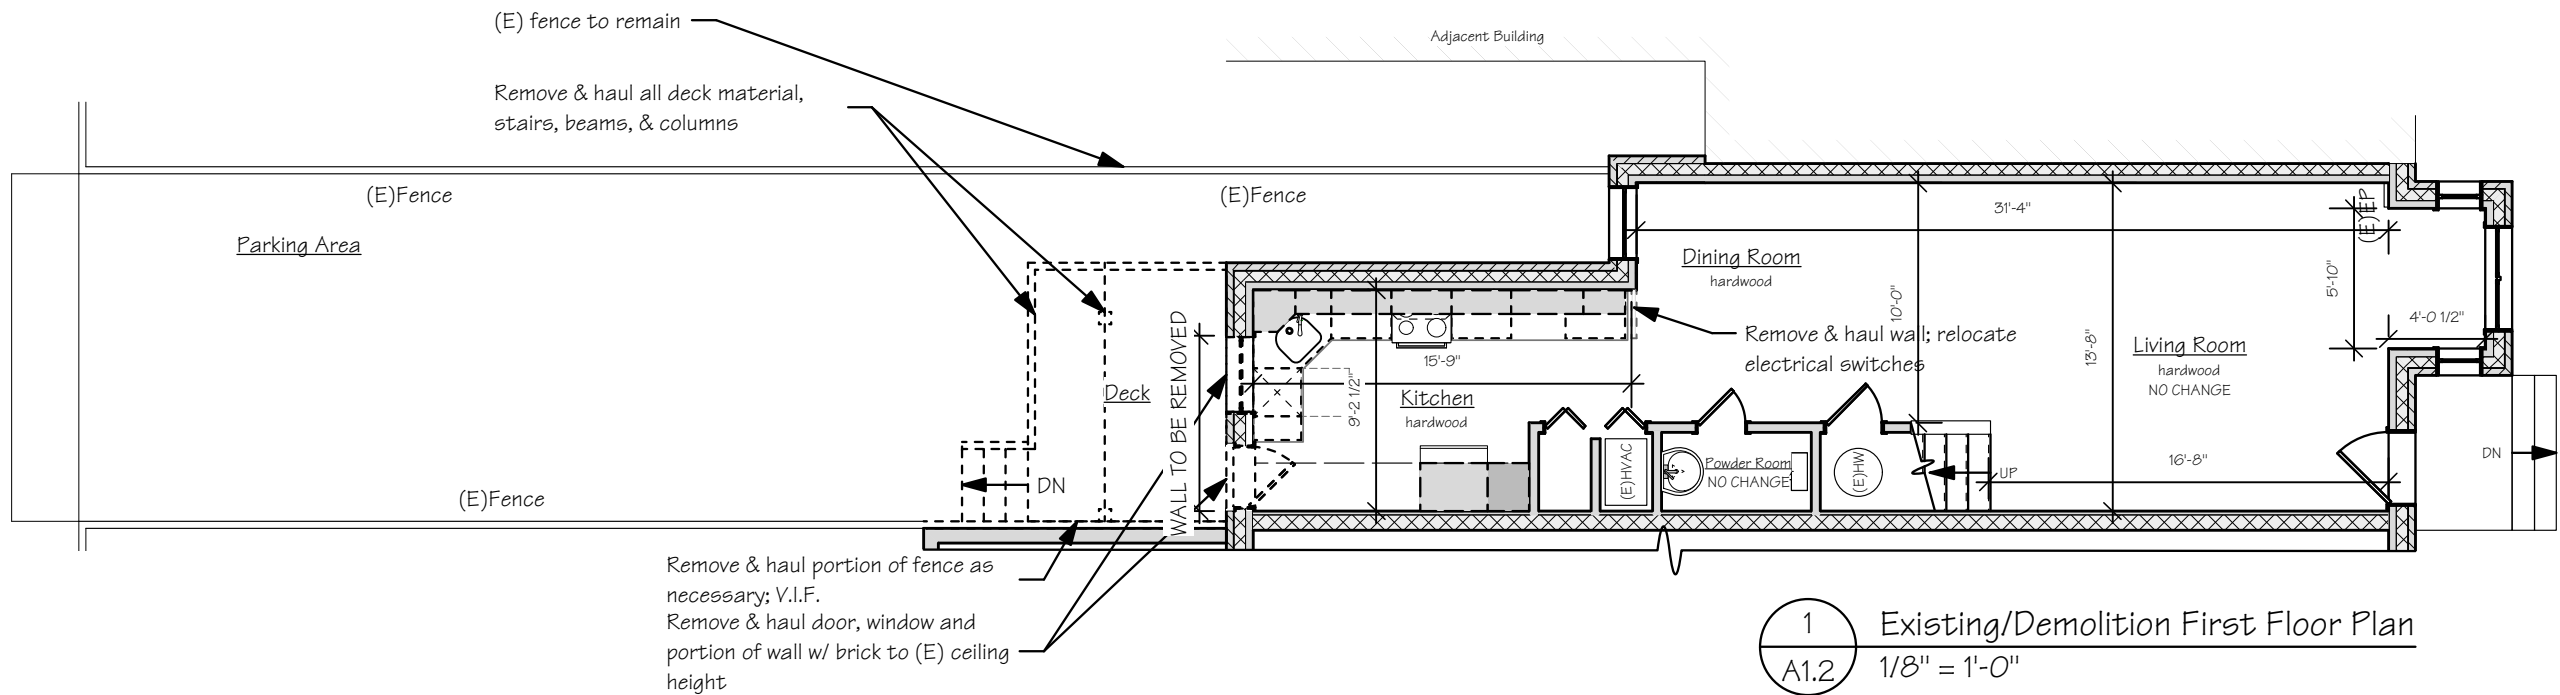

CASE
BECAUSE IT'S YOUR HOME

Bethesda
701 Sangamore Road
North Plaza, Suite 40
Bethesda, MD 20816
(p) 301.229.4600
(f) 301.229.5185

Falls Church
701 Park Avenue
Falls Church, VA 22046
(p) 703.241.2980
(f) 703.534.0207

Johnston Residence
Proposed Addition Project
629 L St NE, Washington, D.C. 20002

Title
First Floor Plan

Date:
06/25/2015

Scale:
1/8" = 1'-0"

Development:
DW

Management:
GB

Proj. Number:
20-95-1317


Design:
AS

Sheet:
A1.2


Of:
08

- Install new exterior 2x6 wall framing @ 16" o.c., R-19 batt insulation, Tyvek housewrap, 1/2" sheathing & 1/2" drywall w/ Hardie Plank horizontal siding; TYP
- Install new interior 2x4 wall framing @ 16" o.c. & 1/2" drywall; TYP
- Install new birch plywood wall shelves; fixed
- Install new closet doors w/ trim to blend w/ (E); closet interior fixtures by others
- Install new double hung window; centered on wall
- Install new birch plywood window seat w/ hinge top; unfinished paint grade; field built
- New skylight above
- Install new hardwood flooring & tooth in to blend w/ (E)
- Install new interior 2x wall framing @ 16" o.c. & 1/2" drywall; TYP - V.I.F. if new wall can be flush w/ (E) wall (optional)

- Remove & haul all deck material
- Remove & haul door, closet walls & closet interior; patch floor as necessary
- Remove & haul door & portion of wall w/ brick up to stucco; see elevation

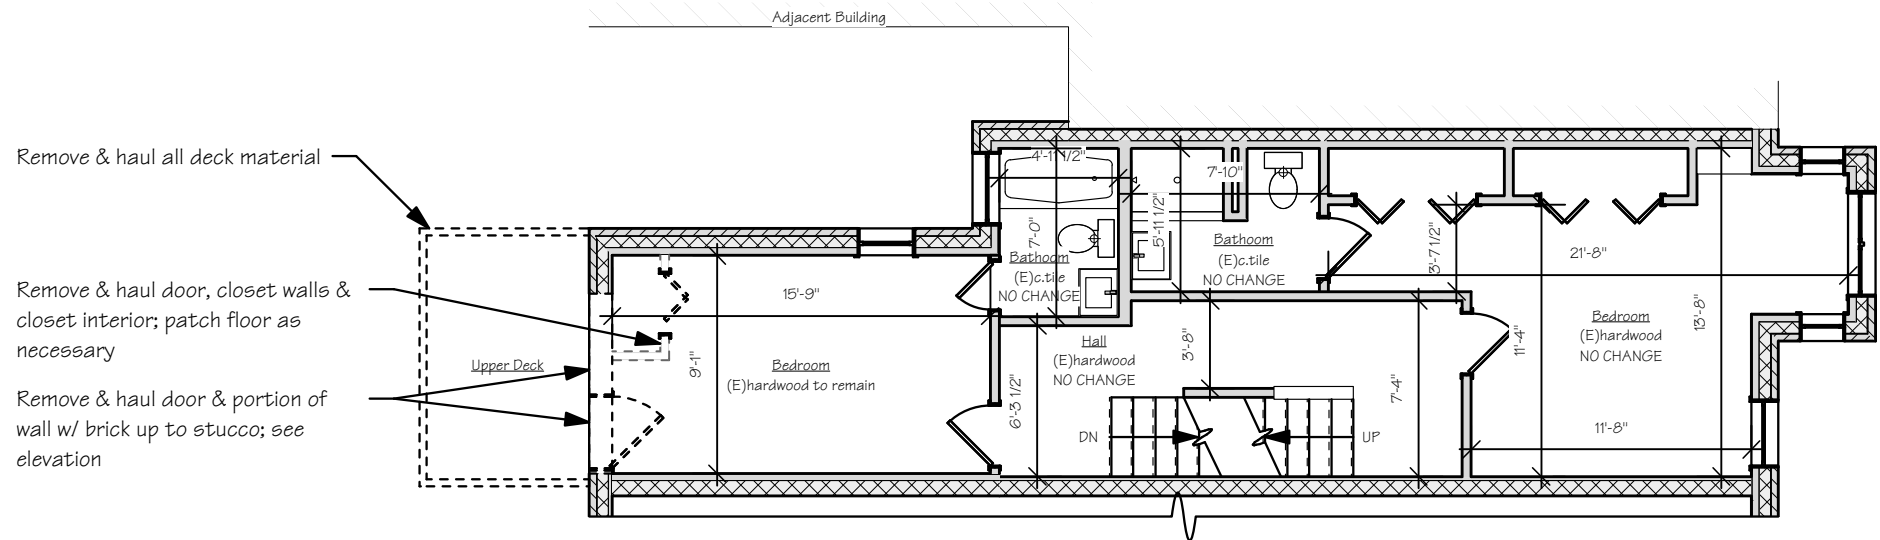

1 Existing/Demolition Second Floor Plan
A1.3 1/8" = 1'-0"

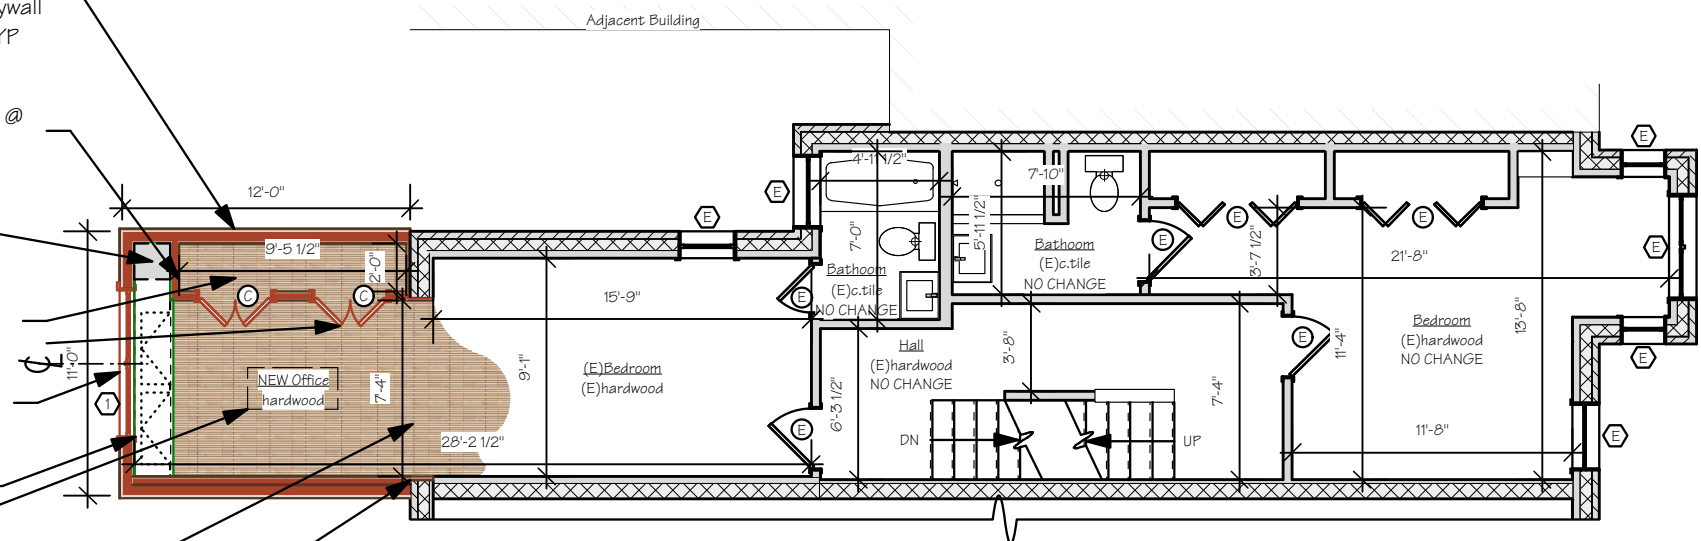


2 Proposed Second Floor Plan
A1.3 1/8" = 1'-0"




Install new shed roof w/ asphalt shingles; vaulted interior ceiling

Install new skylight

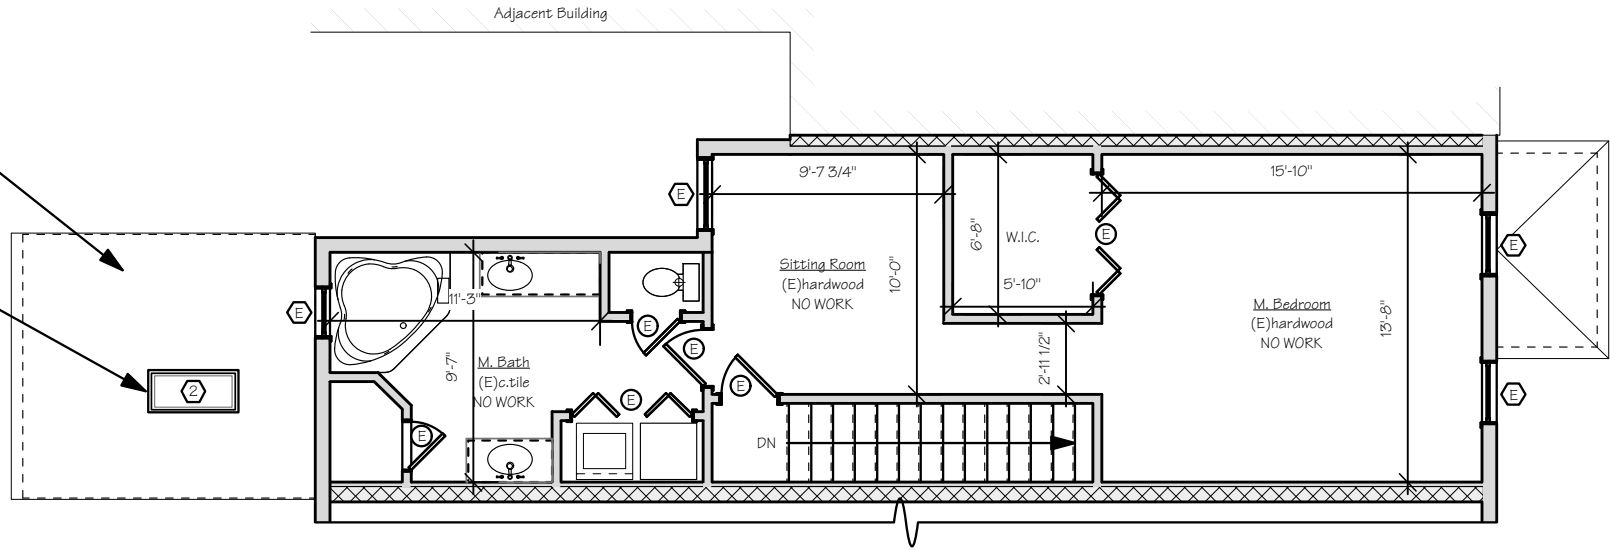

2 Proposed Third Floor Plan
A1.4 1/8" = 1'-0"

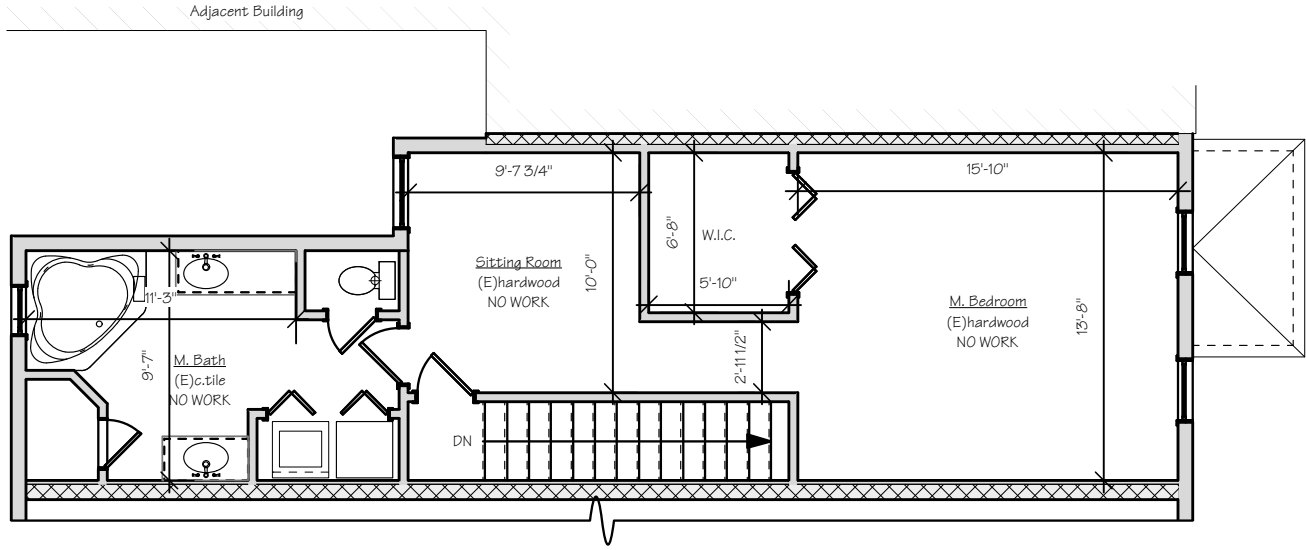

1 Existing/Demolition Third Floor Plan
A1.4 1/8" = 1'-0"



Sheet:

A1.4

Of:

08

Development:

DW

Management:

GB

Proj. Number:

20-93-1317

Design:

AS

Johnston Residence

Proposed Addition Project

629 L St NE, Washington, D.C. 20002

Scale:

1/8" = 1'-0"

Title

Third Floor Plan

Date:

06/25/2015




CASE®


BECAUSE IT'S YOUR HOME

Bethesda
4701 Sangamore Road
North Plaza, Suite 40
Bethesda, MD 20816
(p) 301.229.4600
(f) 301.229.5185

Falls Church
701 Park Avenue
Falls Church, VA 22046
(p) 703.241.2980
(f) 703.534.0207

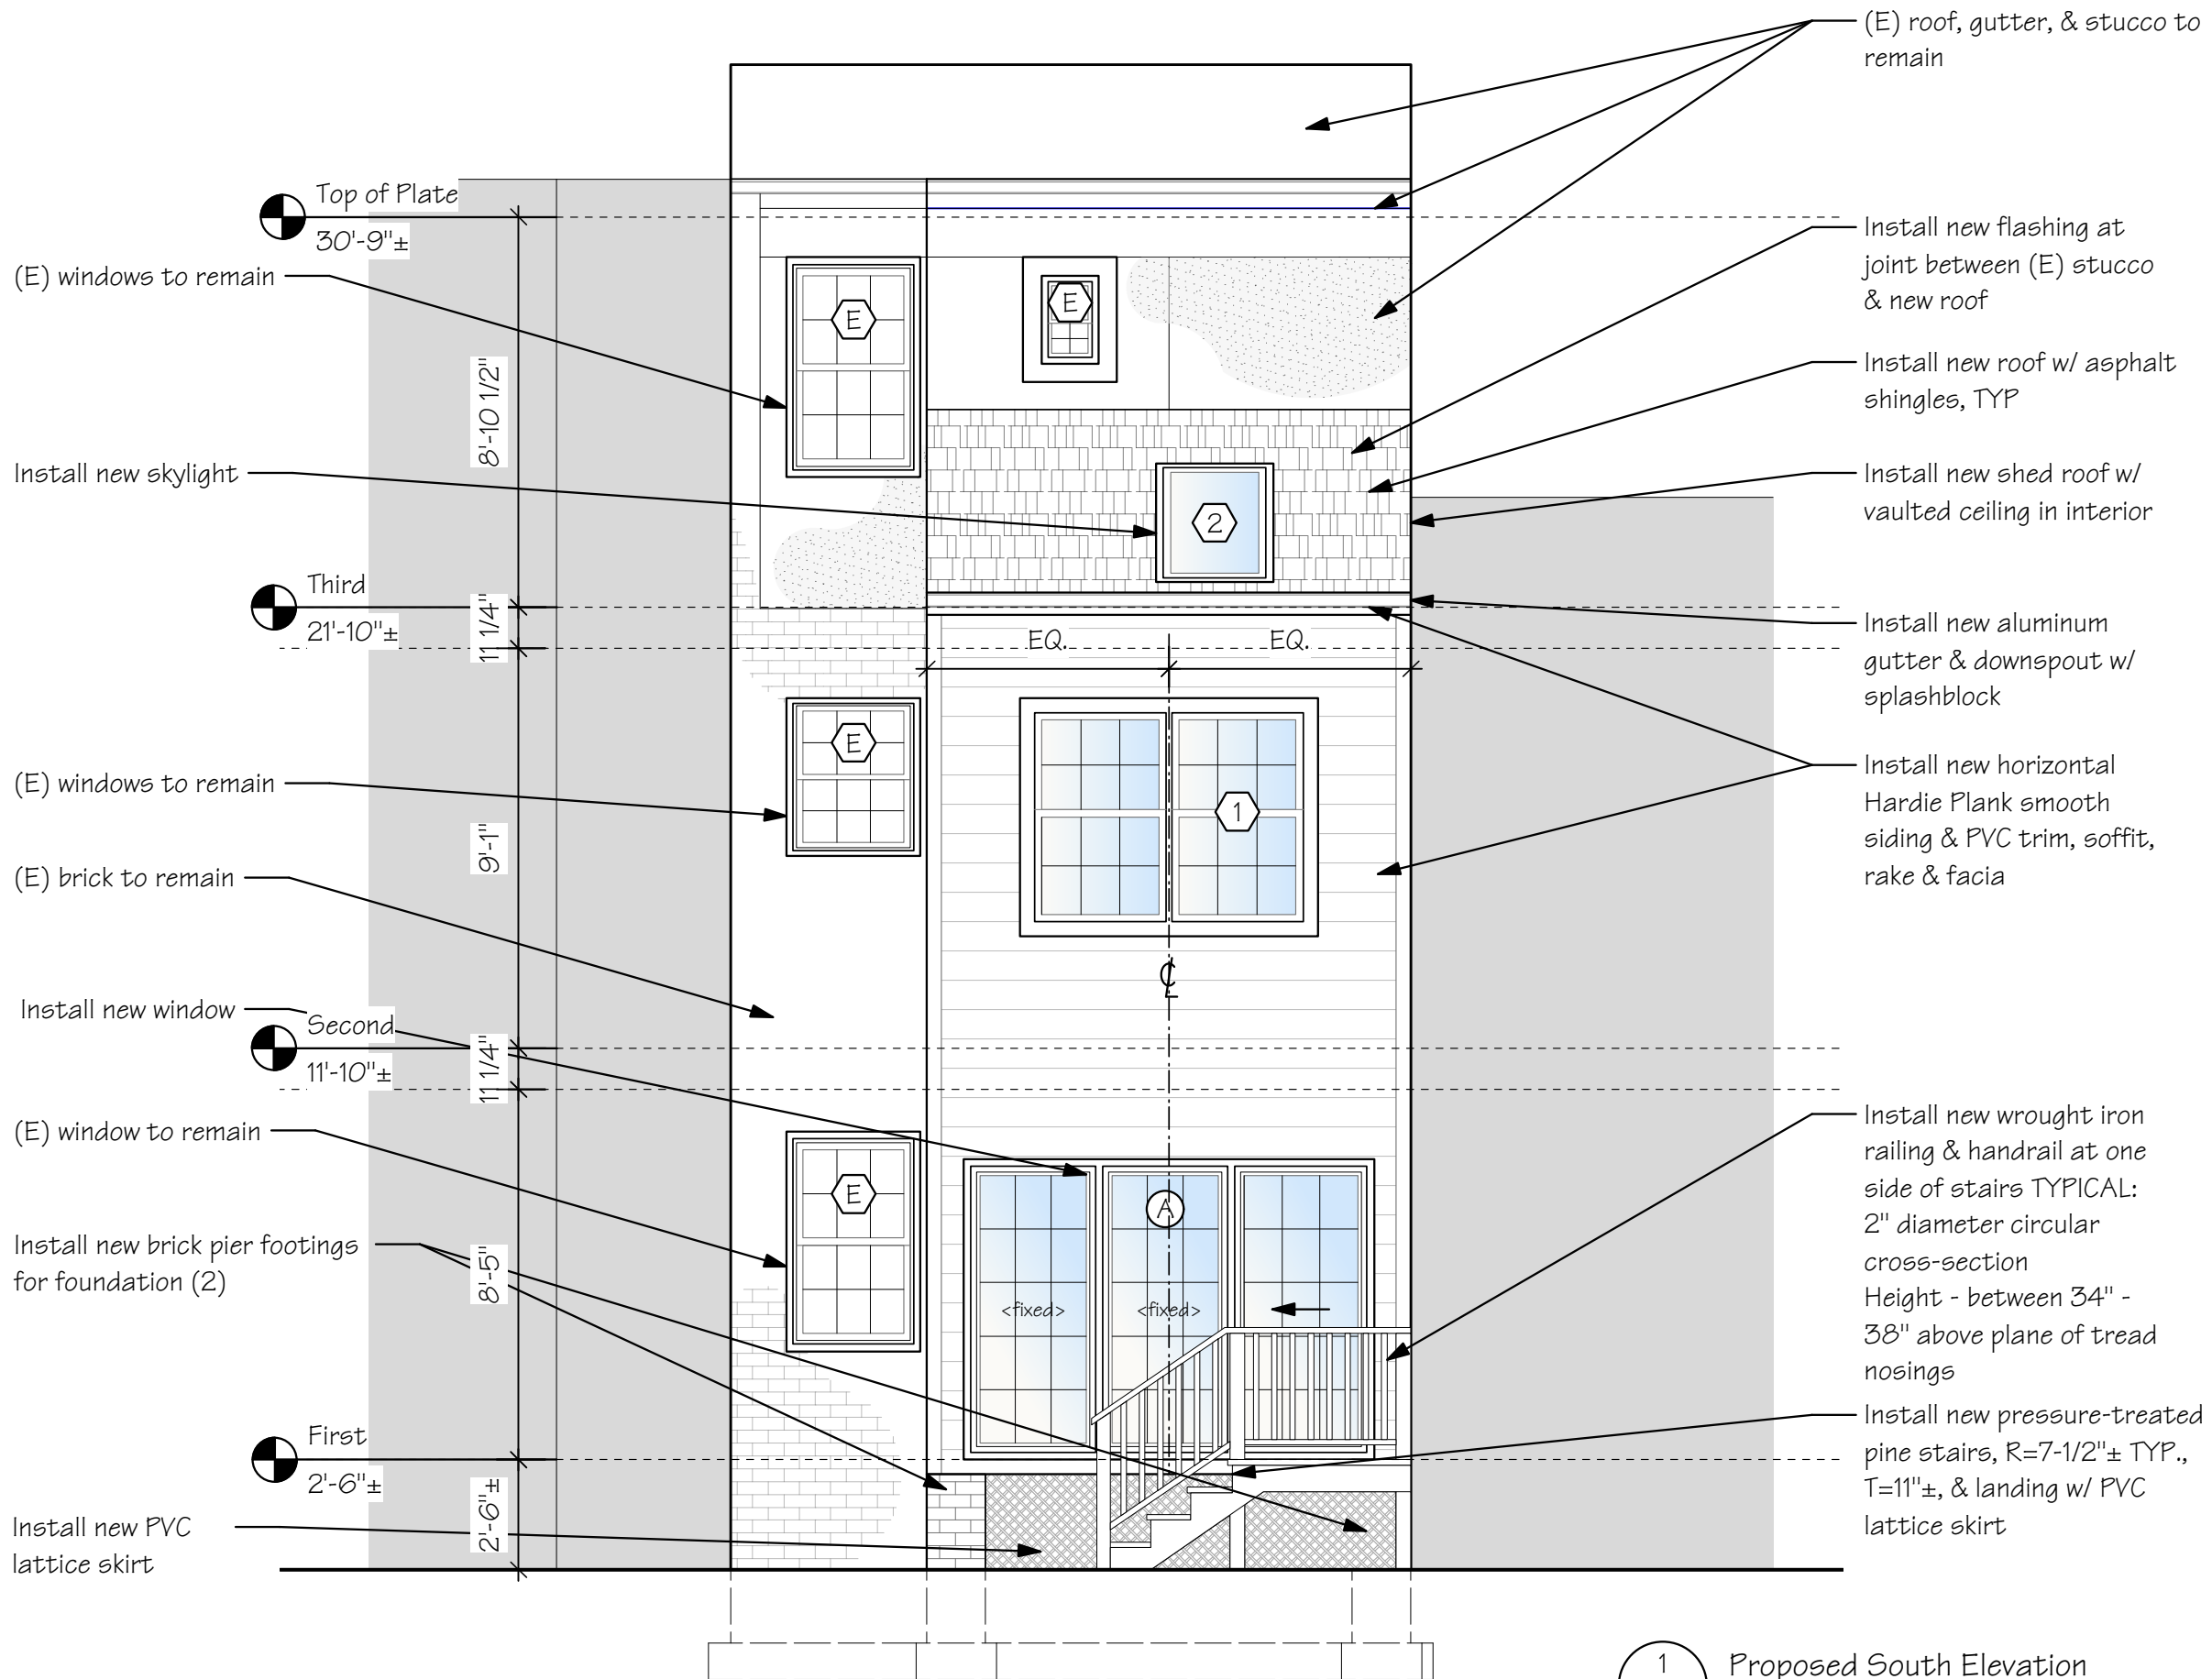

1
A2.1
Proposed South Elevation
1/4" = 1'-0"

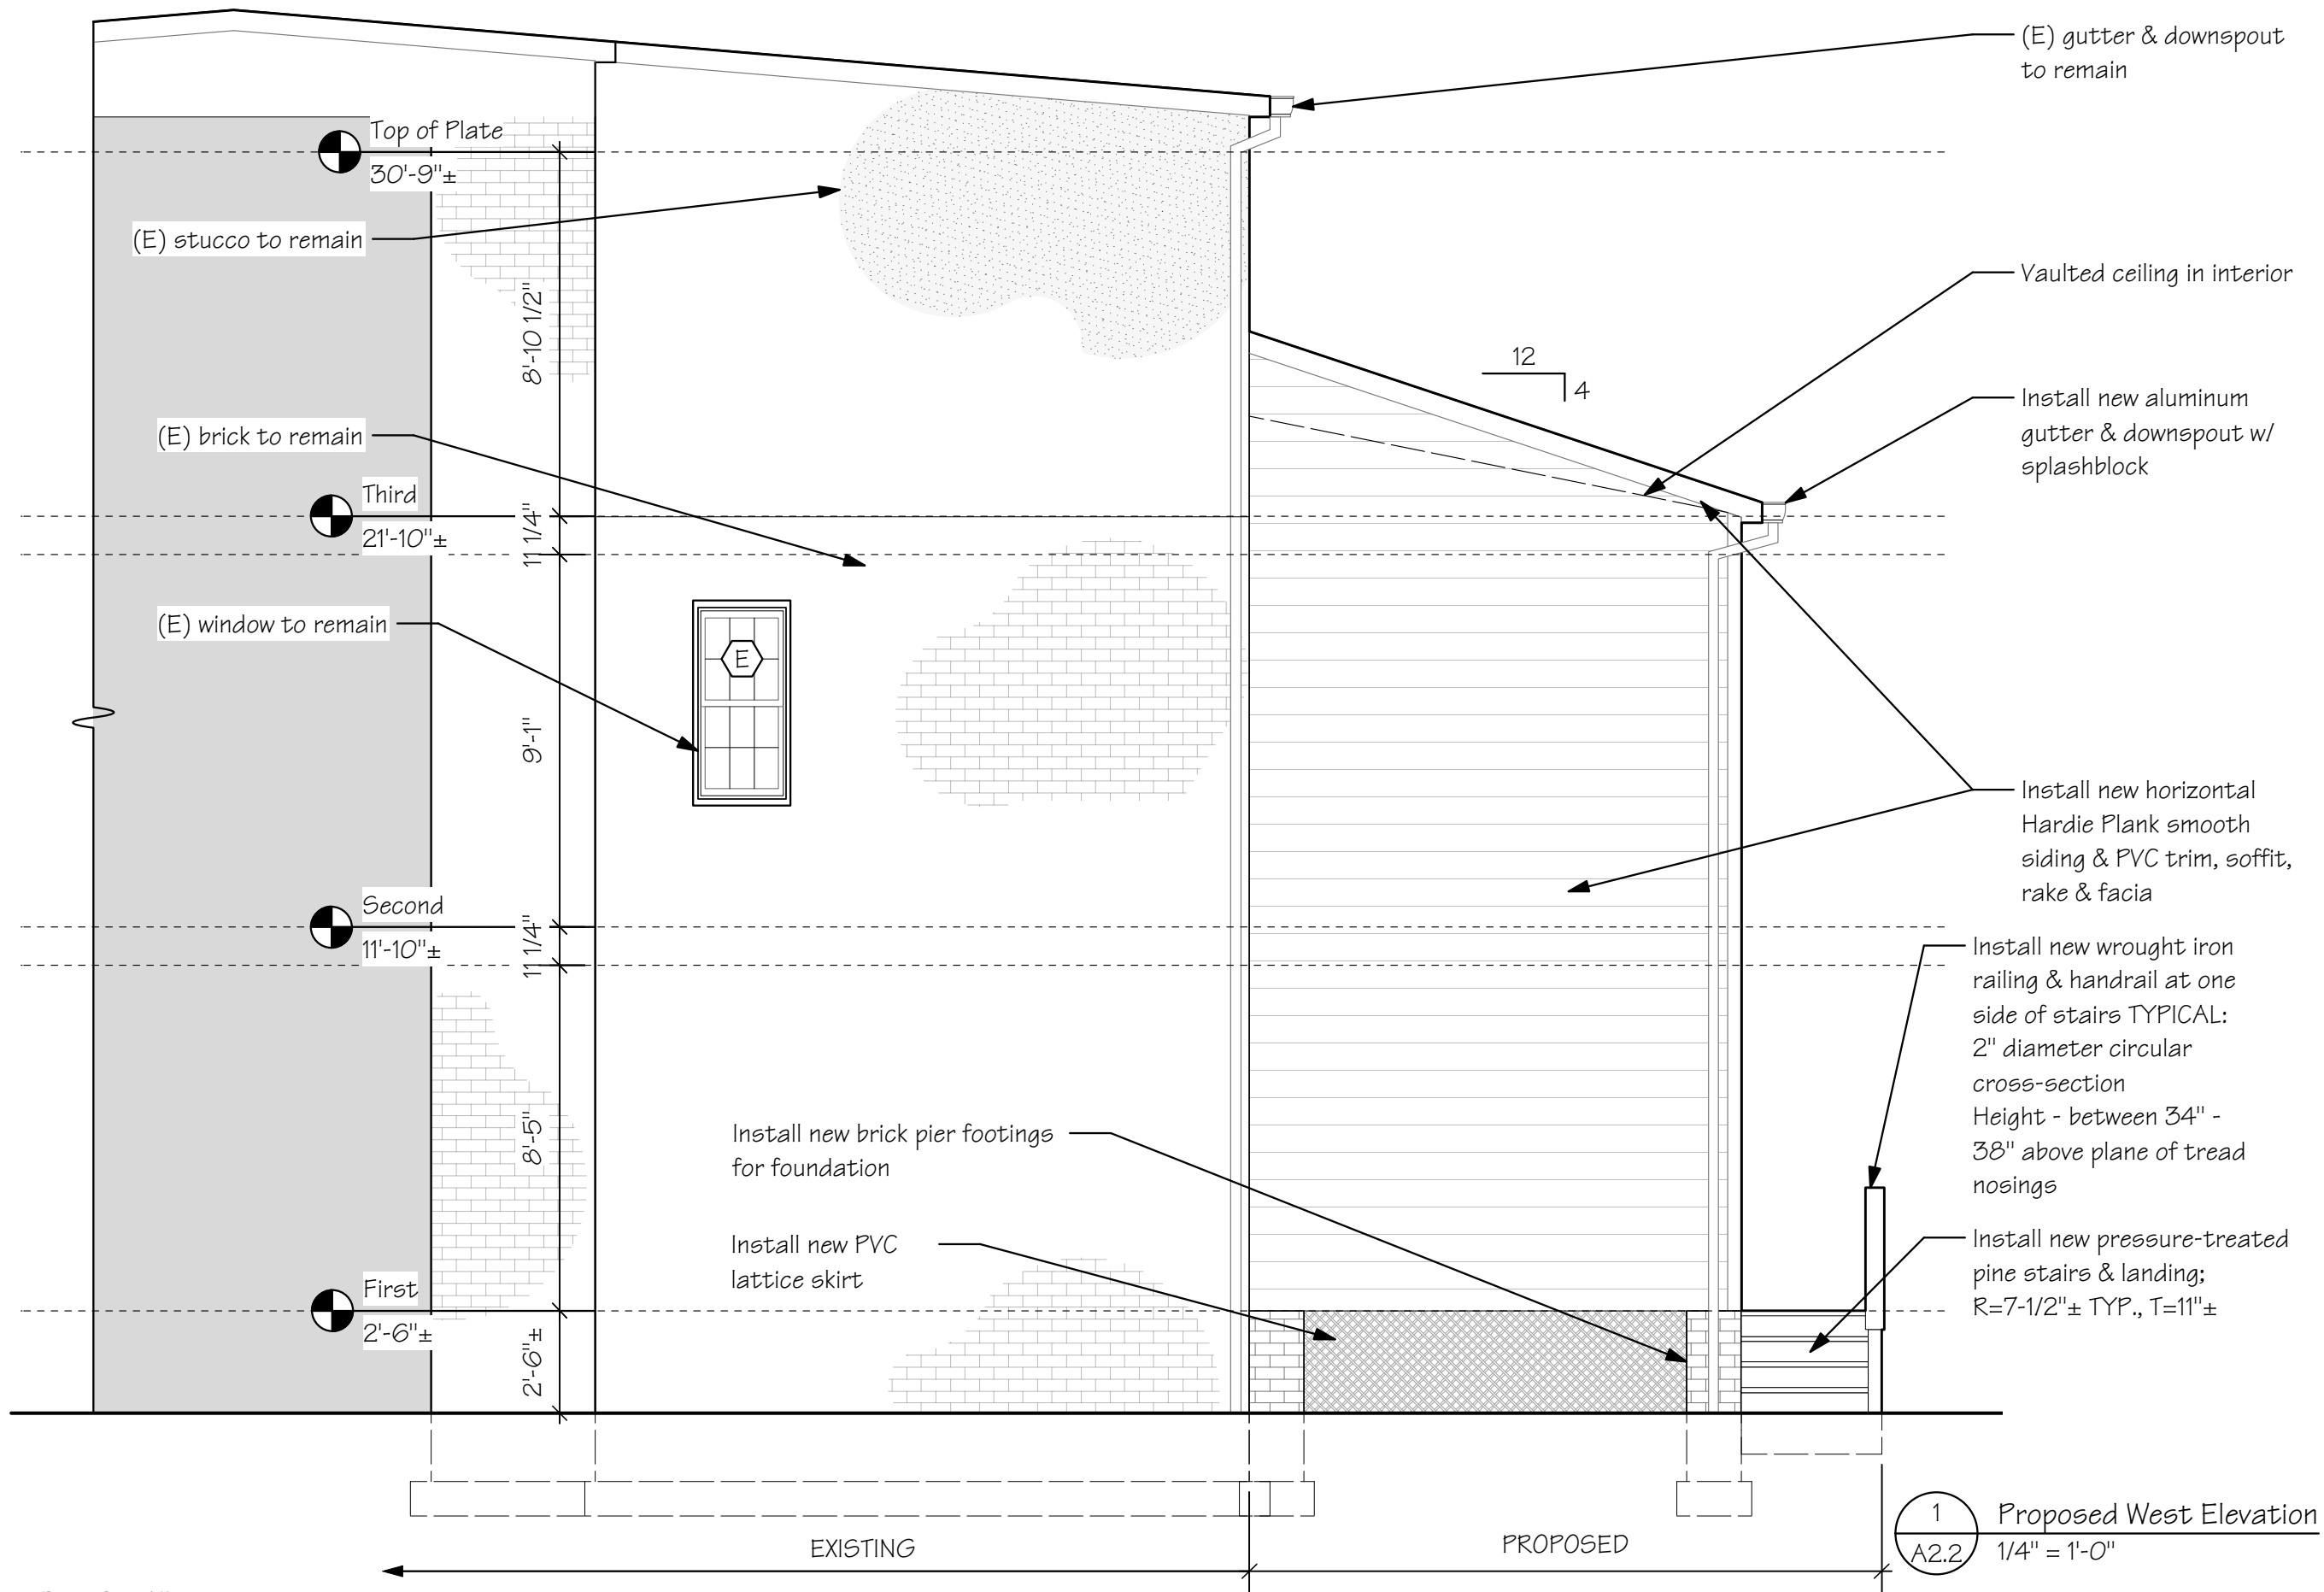

Johnston_Permit_Special-Exception.vwx

Johnston Residence

Proposed Addition Project

629 L St NE, Washington, D.C. 20002

Scale:
1/4" = 1'-0"

Title
Proposed West Elevation

Date:
06/25/2015

Development:
DW

Management:
GB

Proj. Number:
20-93-1317

Design:
AS


Sheet:

A2.2

Of:

08

1
A2.2
Proposed West Elevation
1/4" = 1'-0"

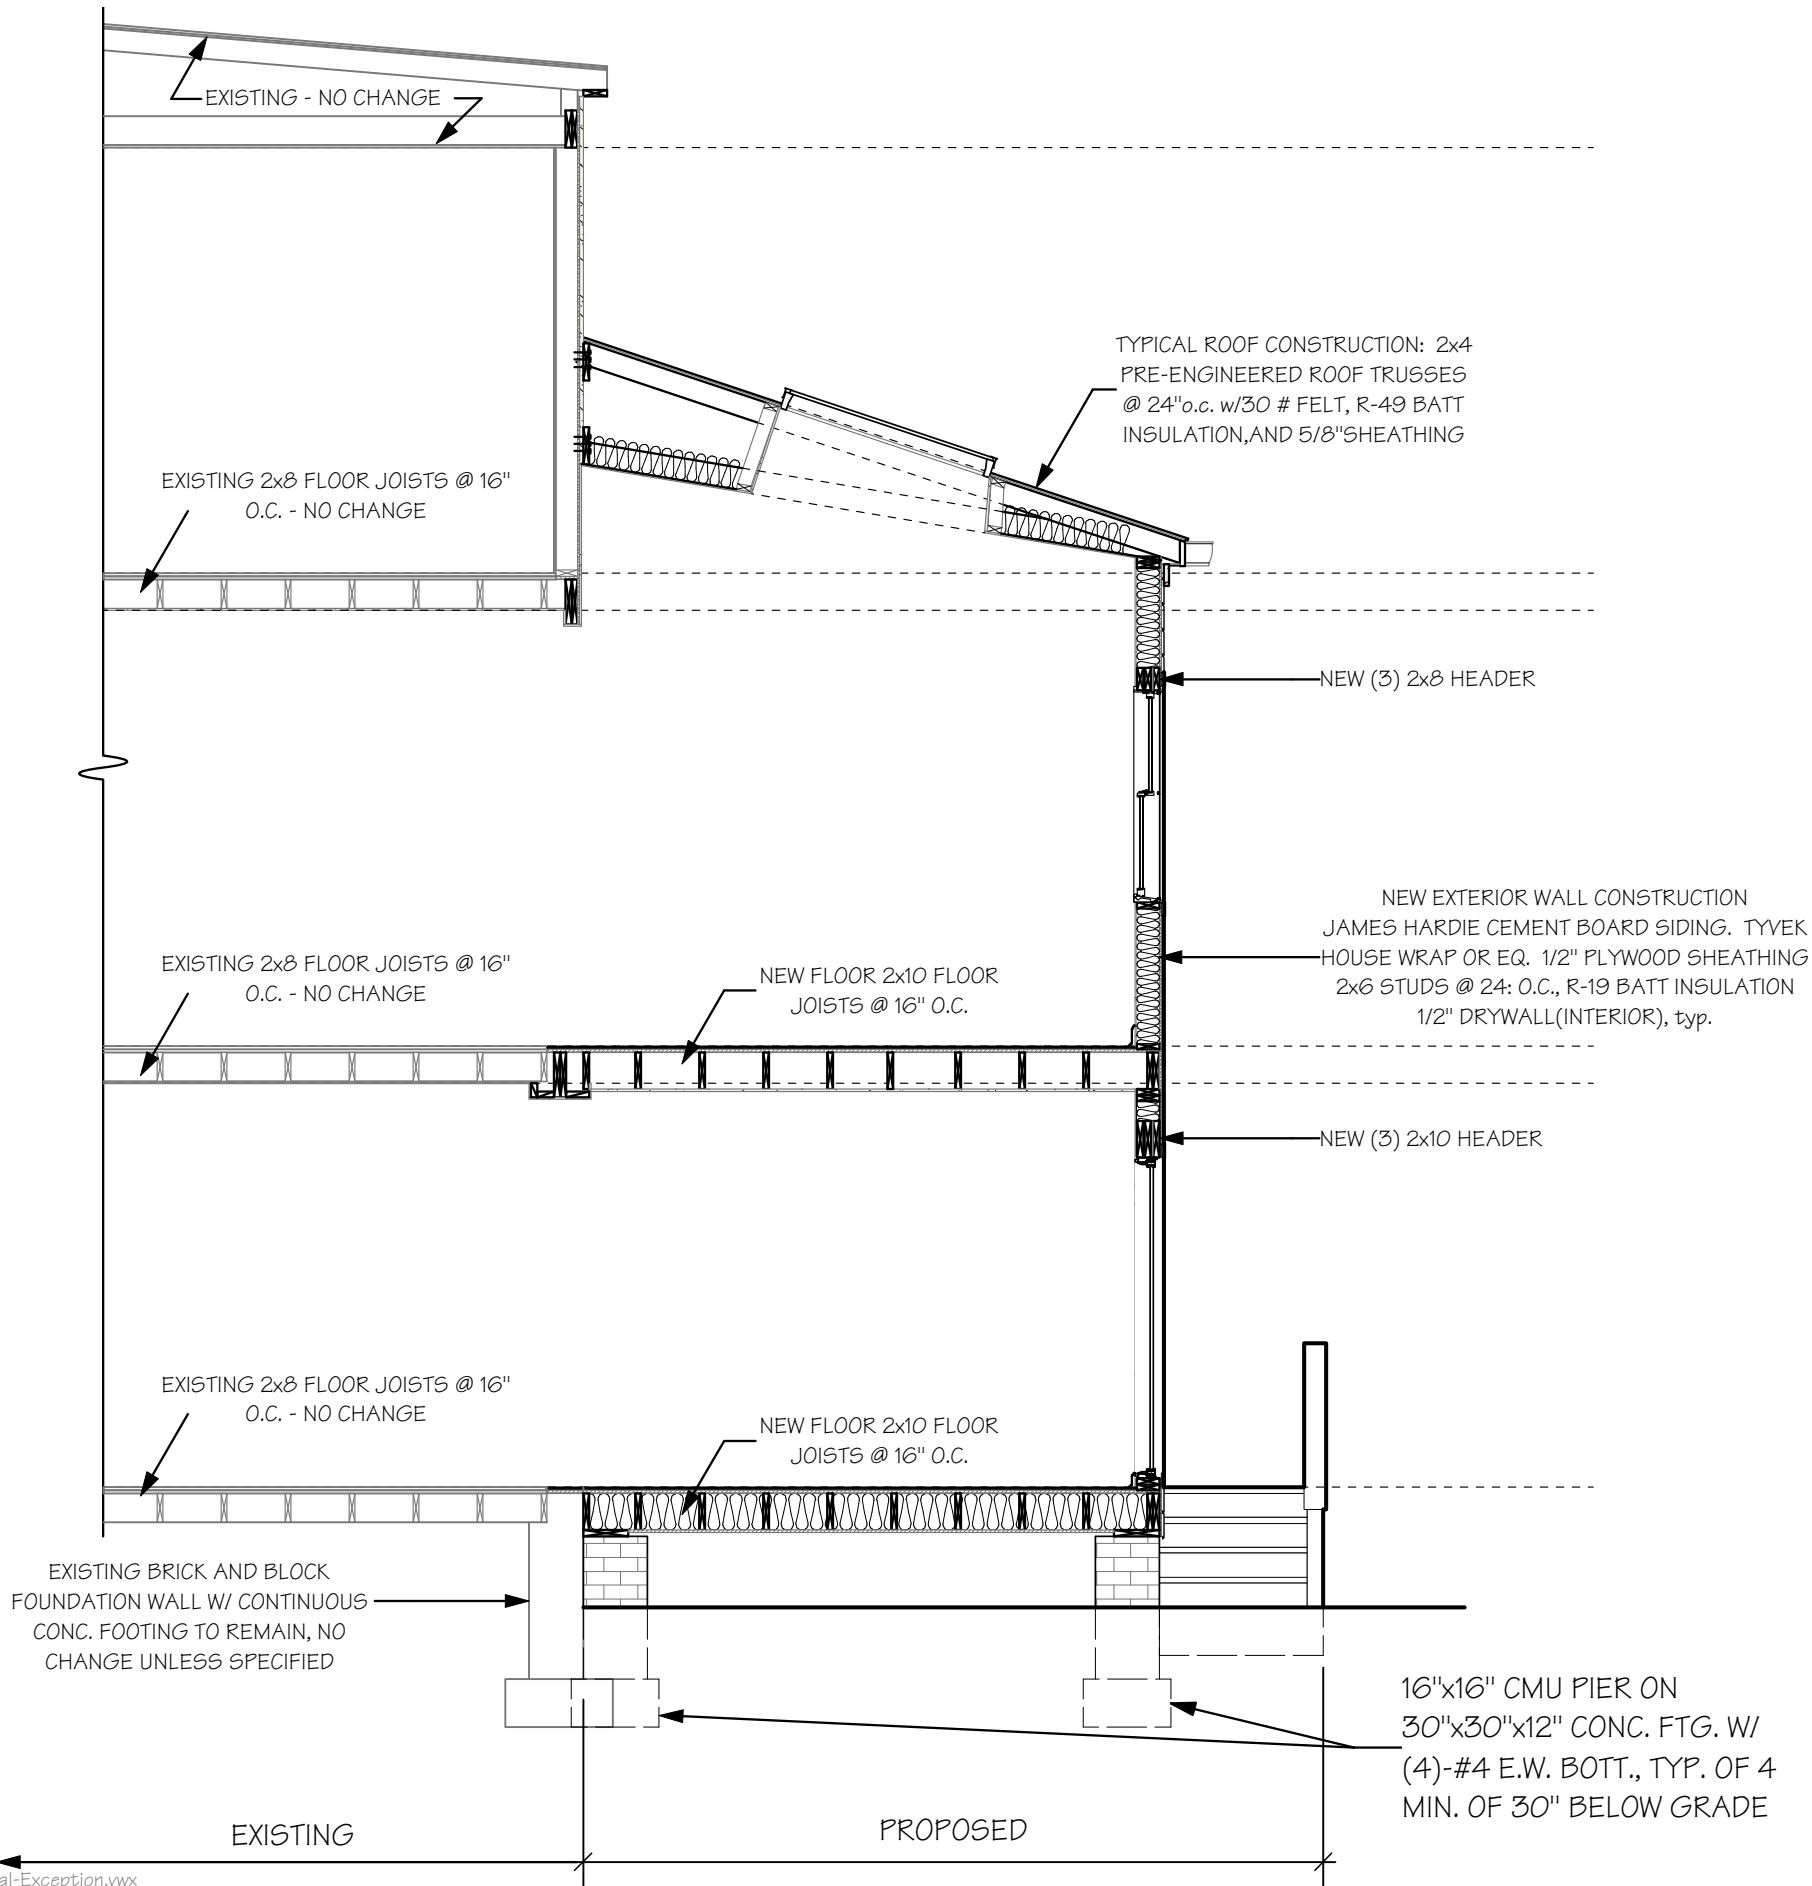

1
A3.1

Proposed Building Section
1/4" = 1'-0"

Sheet:

A3.1

Of:

08

Development:

DW

Management:

GB

Proj. Number:

20-93-1317

Design:

AS

Johnston Residence

Proposed Addition Project

629 L St NE, Washington, D.C. 20002

Scale:

1/4" = 1'-0"

Title

Proposed Partial Building Section

Date:

06/25/2015



BECAUSE IT'S YOUR HOME

Falls Church
701 Park Avenue
Falls Church, VA 22046
(p) 703.241.2980
(f) 703.534.0207

Bethesda
4701 Sangamore Road
North Plaza, Suite 40
Bethesda, MD 20816
(p) 301.229.4600
(f) 301.229.5185