


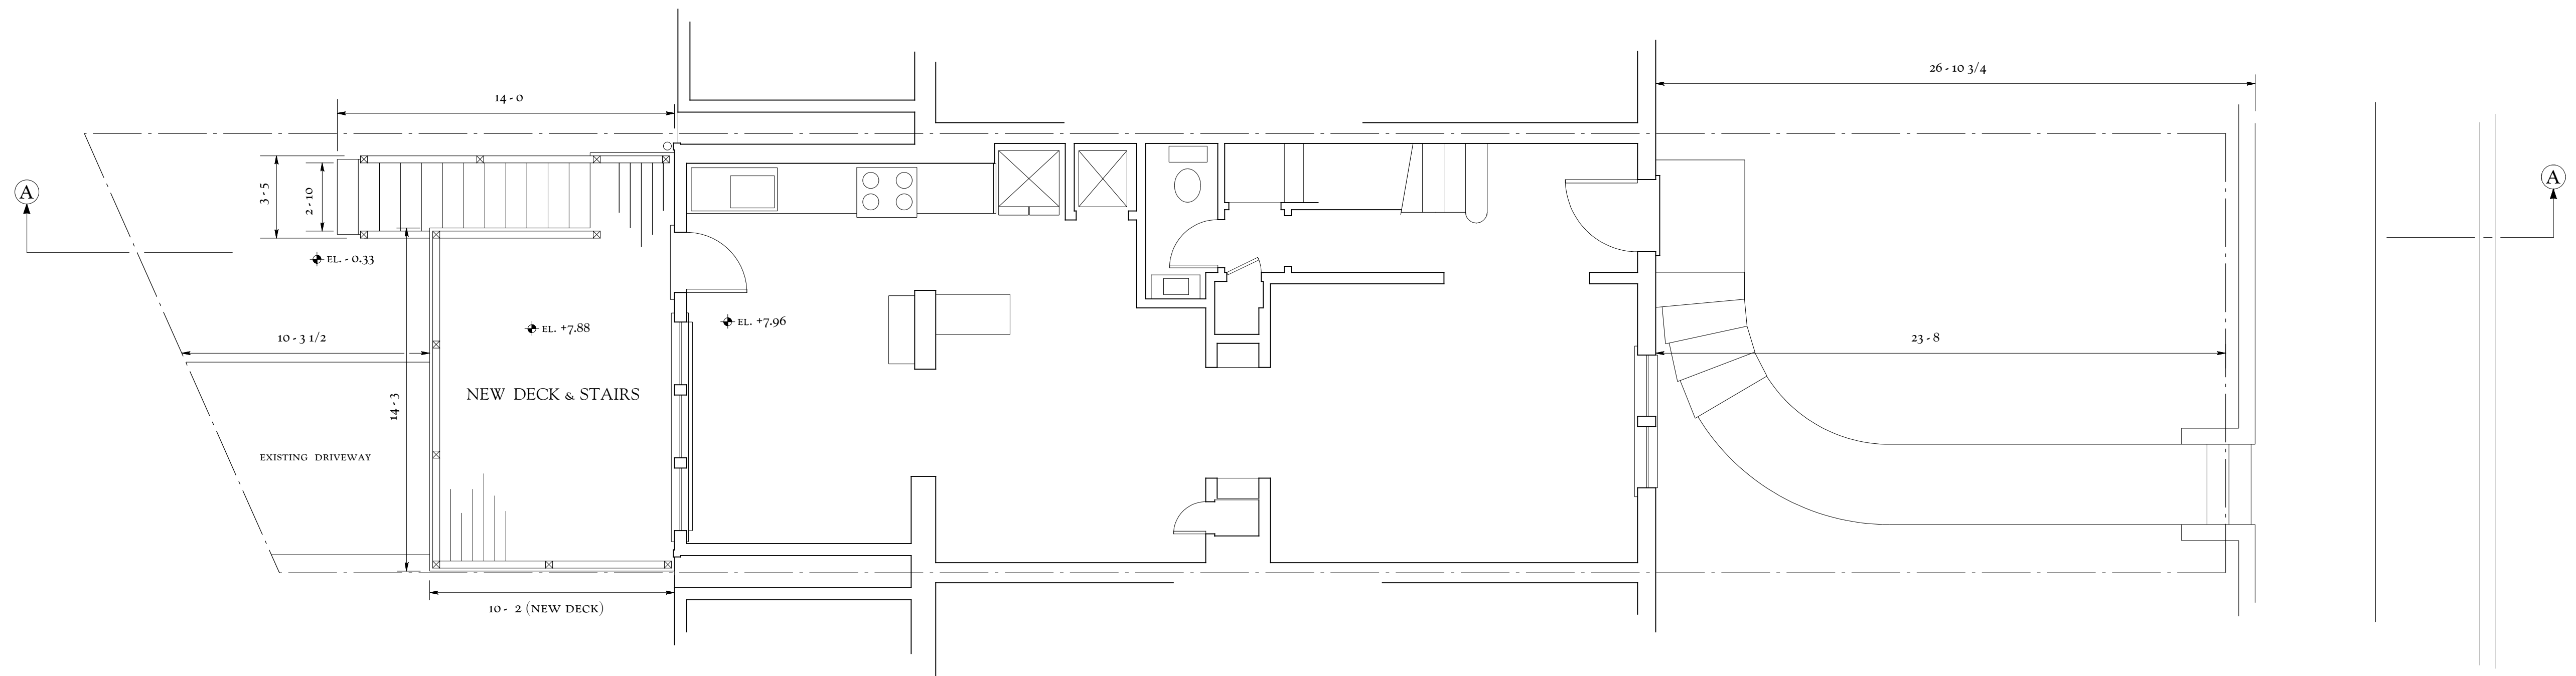


FIRST FLOOR PLAN

NOTE 1: NEW WOOD DECK AND STAIRS. ALL WOOD MATERIAL TO BE PRESSURE TREATED.

NOTE 2: NEW 5/4" X 6 WOOD DECKING. ALL WOOD DECKING TO BE PRESSURE TREATED.

NOTE 3: BASEMENT ELEVATION: ± EL. 0.00


GENERAL NOTE: FIELD VERIFY ALL DIMENSIONS AND FILED CONDITIONS.
REPORT ANY DISCREPANCIES TO ARCHITECT.

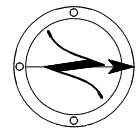

HALL RESIDENCE DECK ADDITION
3836 BEECHER STREET, NW
WASHINGTON, DC 20007

FIRST FLOOR PLAN

SCALE 1/4" = 1' - 0"	ANDREW K. STEVENSON ARCHITECT 2955 ALBEMARLE STREET, NW WASHINGTON, DC 20008 TEL. 202-244-1896 EMAIL: AKSARCHT@FASTMAIL.FM	A1
DATE 11/17/15		

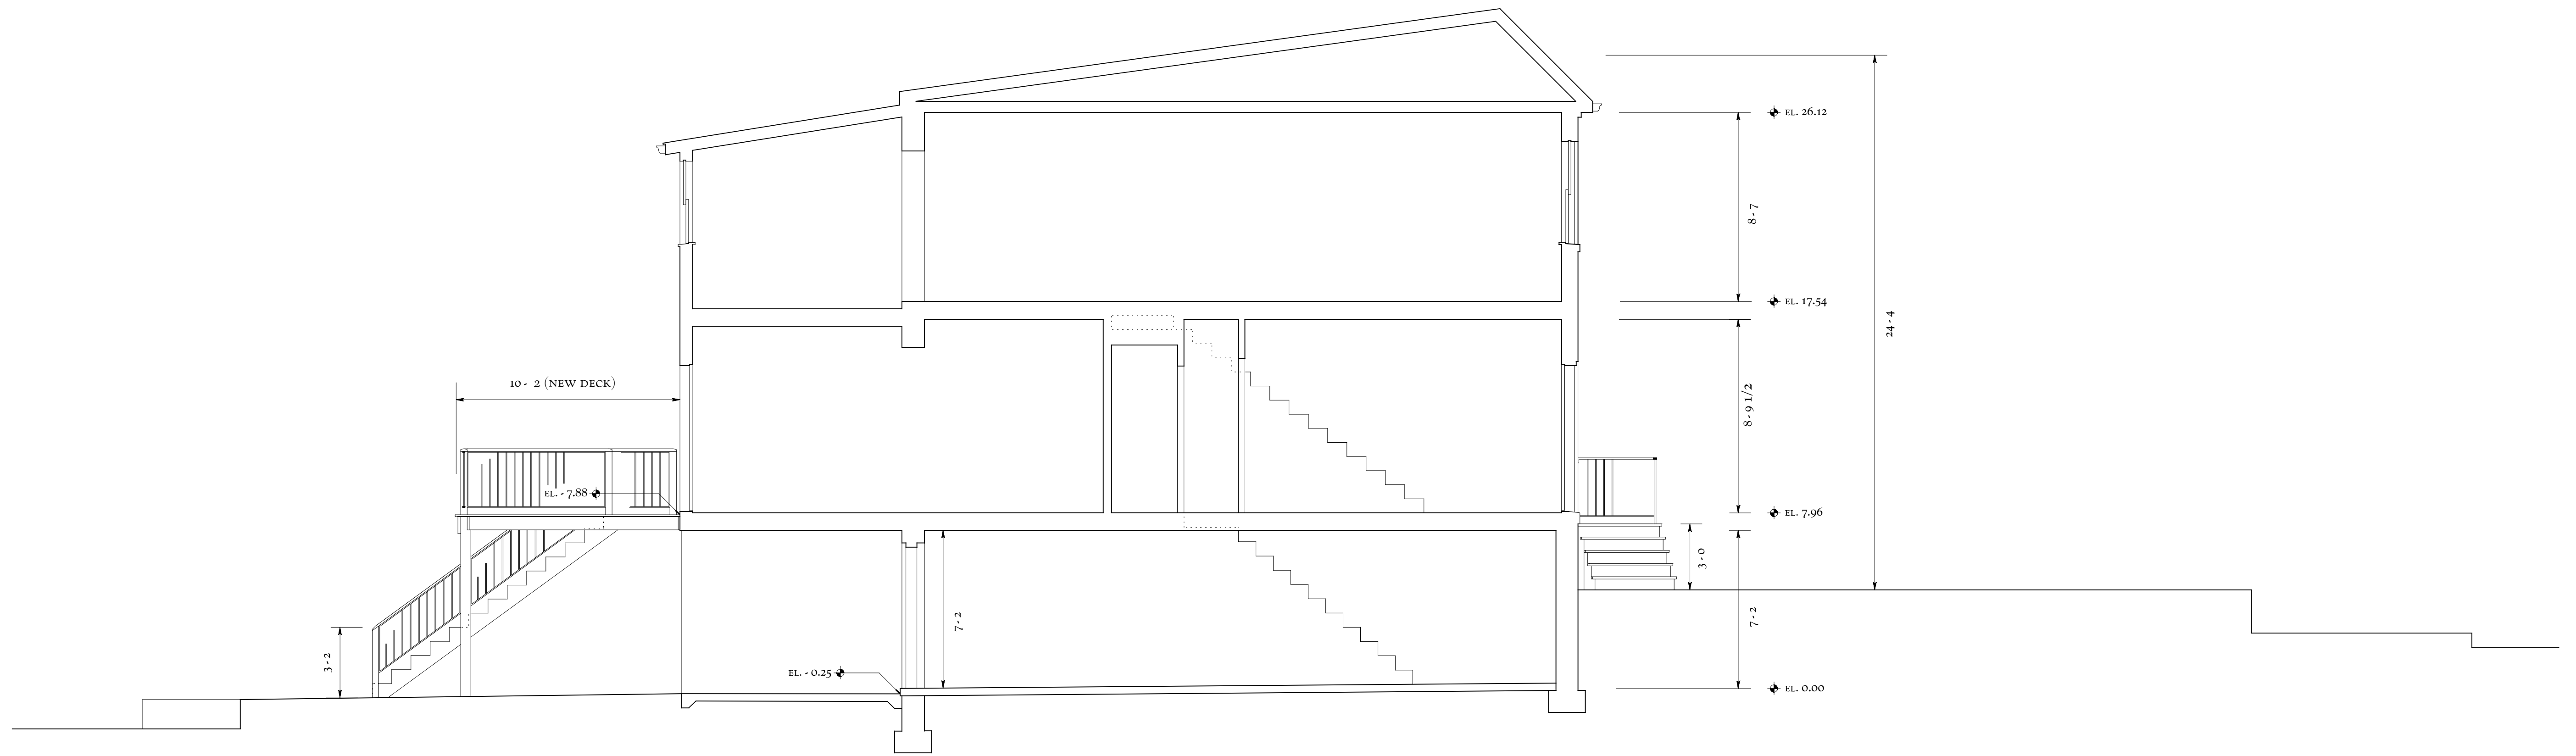

BUILDING SECTION



SOUTH (REAR) ELEVATION

HALL RESIDENCE ALTERATIONS 3836 BEECHER STREET, NW WASHINGTON, DC 20007		
BUILDING SECTION & ELEVATION		
SCALE 1/4" = 1'-0"	ANDREW K. STEVENSON ARCHITECT 2955 ALBEMARLE STREET, NW WASHINGTON, DC 20008 TEL. 202-244-1896 EMAIL: AKSARCHT@FASTMAIL.FM	A2
DATE 11/17/15		