




M:\Projects\B\Bergen\Design\Bergen_15_11-10_DDI.pln

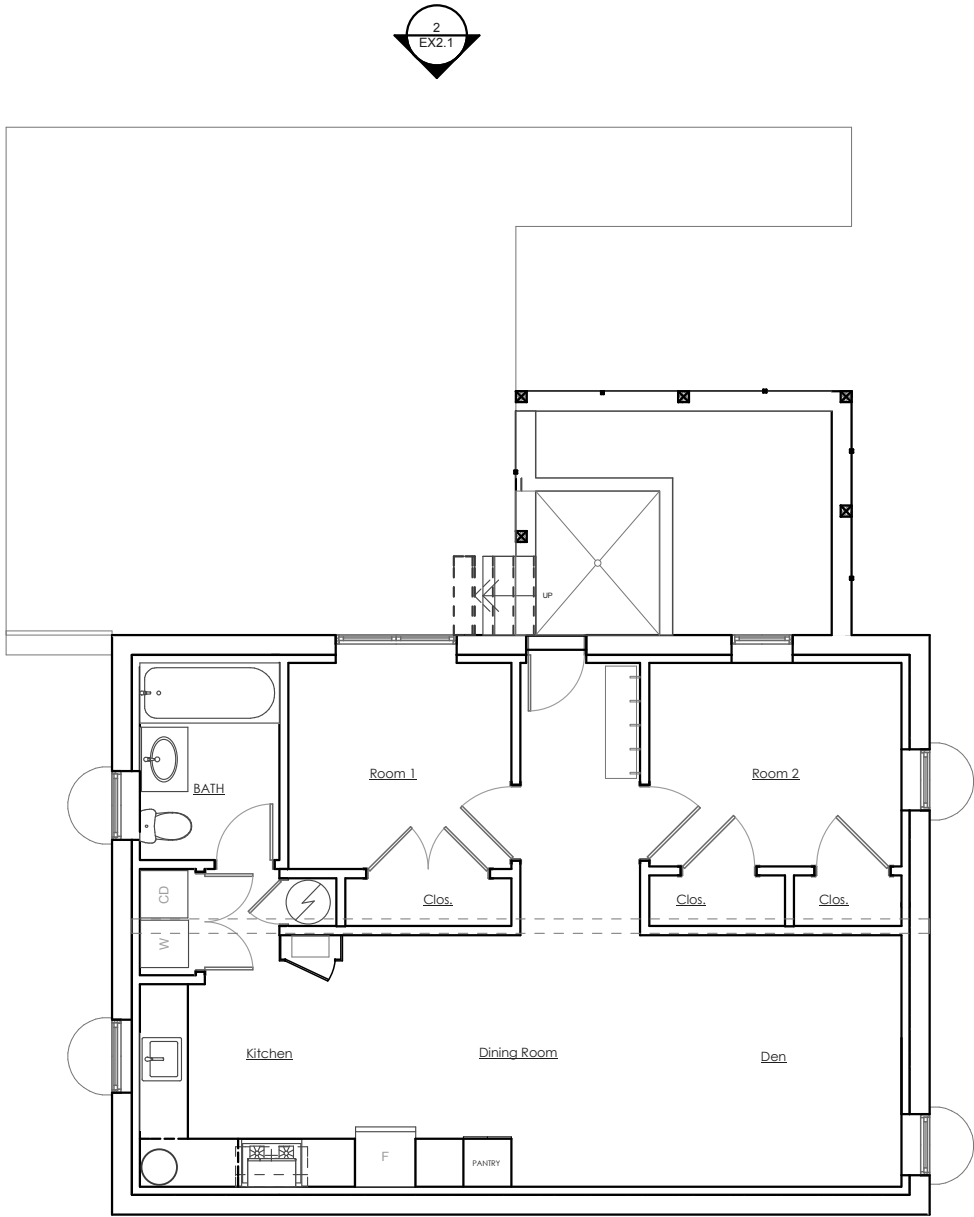

1
A1.1
Basement
SCALE: 1/8" = 1'-0"

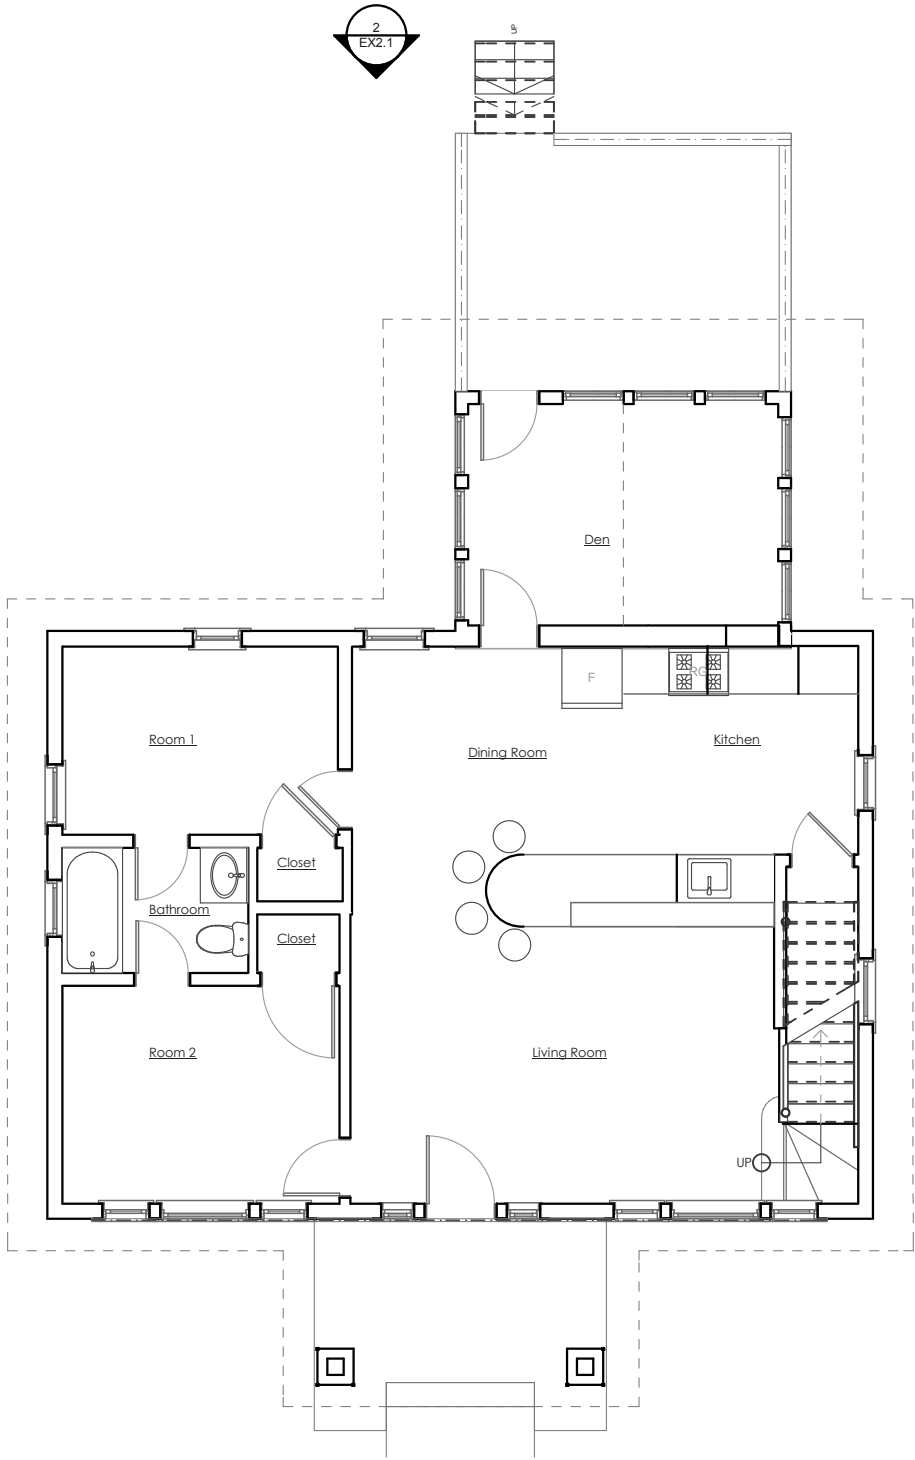

2
A1.1
First Floor
SCALE: 1/8" = 1'-0"

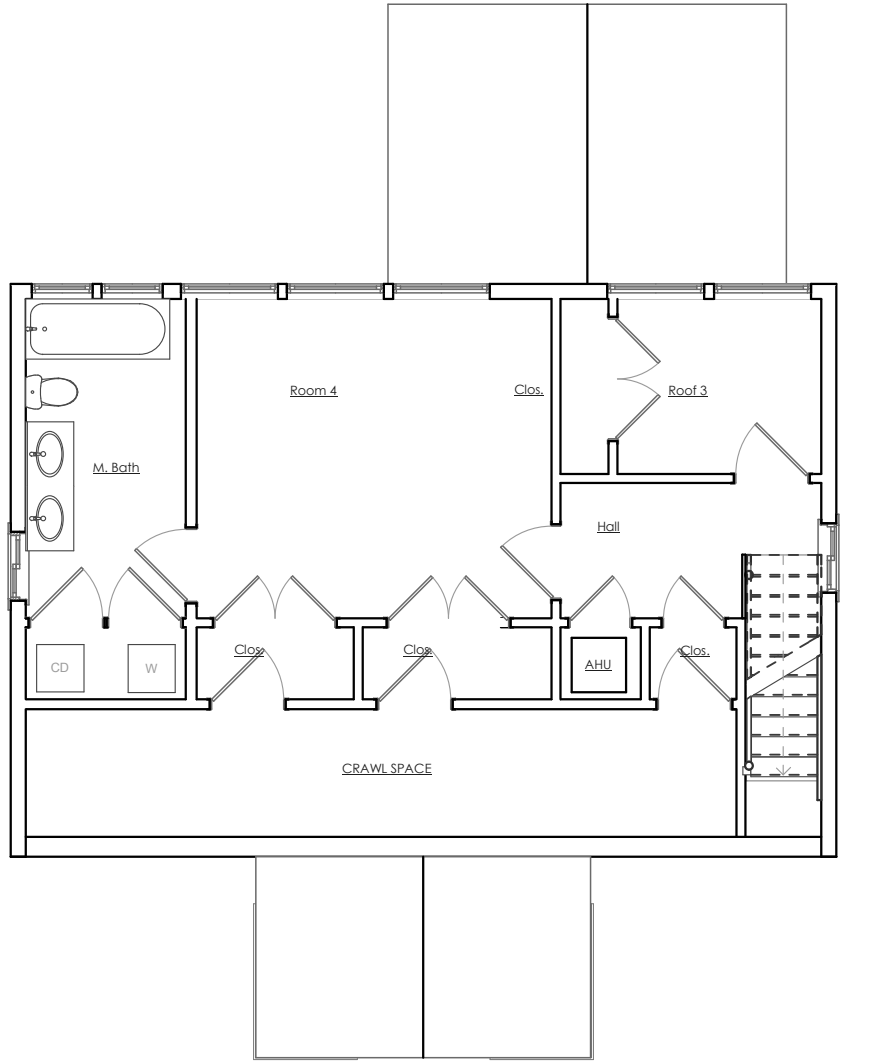

3
A1.1
Second Floor
SCALE: 1/8" = 1'-0"

Board of Zoning Adjustment
District of Columbia
CASE NO. 19218
EXHIBIT NO. 2

CC-BY-NC-SA
Design Dev.
DATE: 11/10/15
ISSUE DATE: 11/10/15
DRAWN BY: RM


Bergen Residence
1511 Lawrence St.
Washington DC, NE 20017




MANION + ASSOCIATES ARCHITECTS, P.C.
7307 MacArthur Blvd, Ste. 216, Bethesda, Maryland 20816
T:301.229.7000 F:301.229.7171 www.manionandassociates.com

FLOOR PLANS


COPYRIGHT © 2015 ALL RIGHTS RESERVED

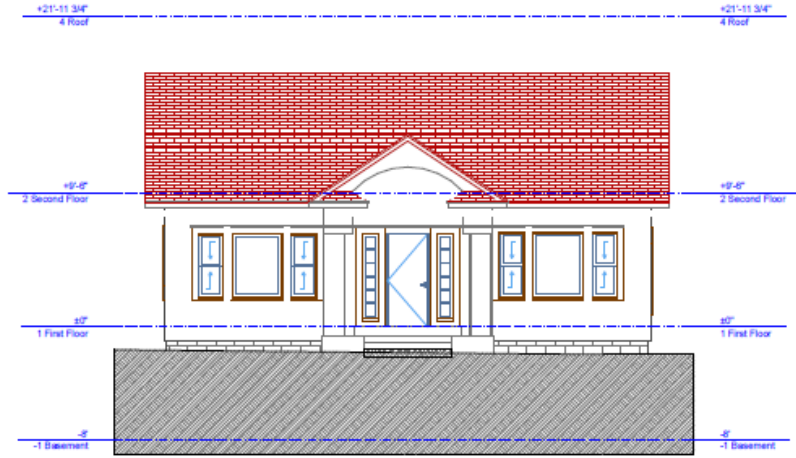


1 Front Elevation
SCALE: 1/4" = 1'-0"

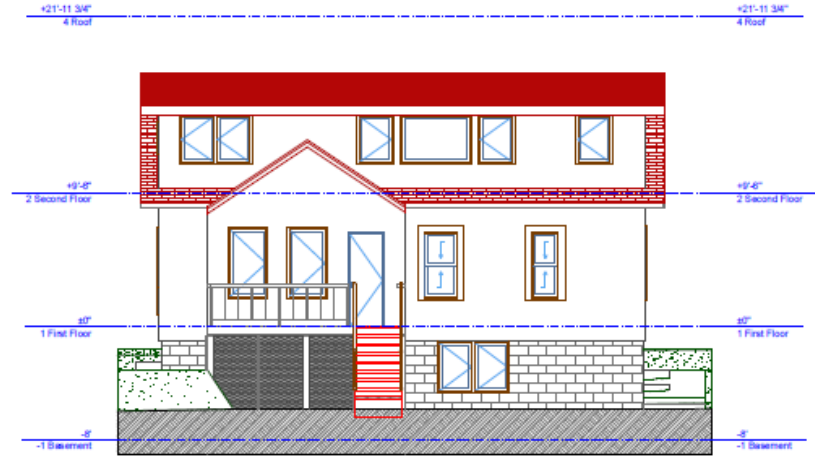

4 Rear Elevation
SCALE: 1/4" = 1'-0"

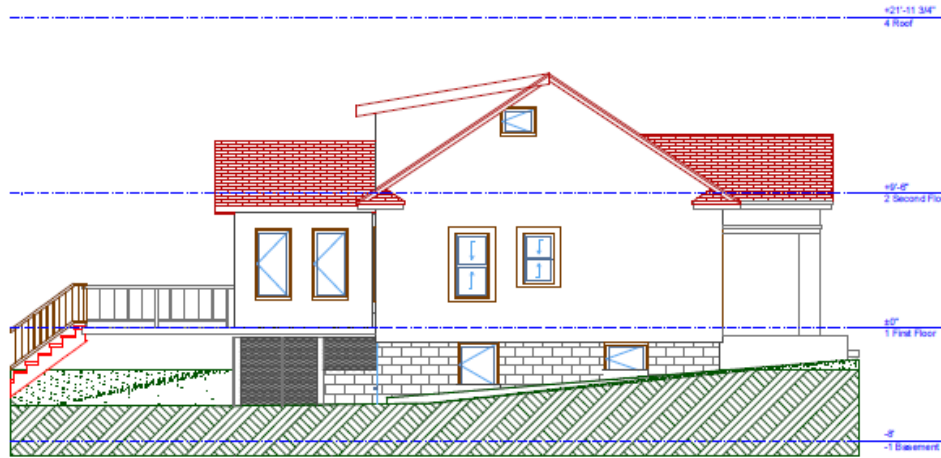

2 Left Elevation
SCALE: 1/4" = 1'-0"

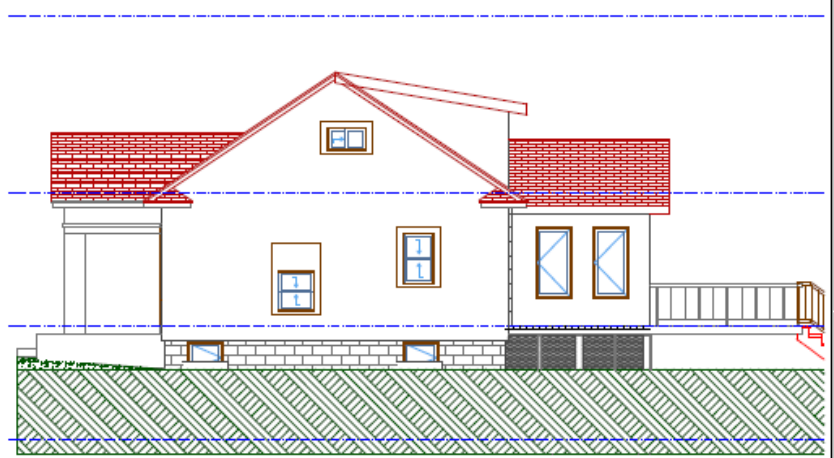

3 Right Elevation
SCALE: 1/4" = 1'-0"



MANION ASSOCIATES ARCHITECTS, P.C.
7807 MacArthur Blvd, Ste. 216, Bethesda, Maryland 20814
301.257.7000 F:301.229.2171 www.manionassociates.com
PROJECT: PHASE: Bldg. REV: 010
DRAWN BY: BM CHECKED BY: MCH/checked by
DATE: 11/17/13

MANION ASSOCIATES ARCHITECTS, P.C.
7807 MacArthur Blvd, Ste. 216, Bethesda, Maryland 20814
301.257.7000 F:301.229.2171 www.manionassociates.com
PROJECT: PHASE: Bldg. REV: 010
DRAWN BY: BM CHECKED BY: MCH/checked by
DATE: 11/17/13

Bergin Residence
1511 Lawrence St.
Washington D.C., NE 20017
Front Elevation

DO NOT SCALE DRAWINGS
When dimensions are shown in text, they take precedence over scaled dimensions. For all dimensions, use the dimension lines and not the offset of any symbols and read only the value of any dimension. Note: Dimensions and conditions shown.

A2.1
SHEET 41
OF 58