



2N

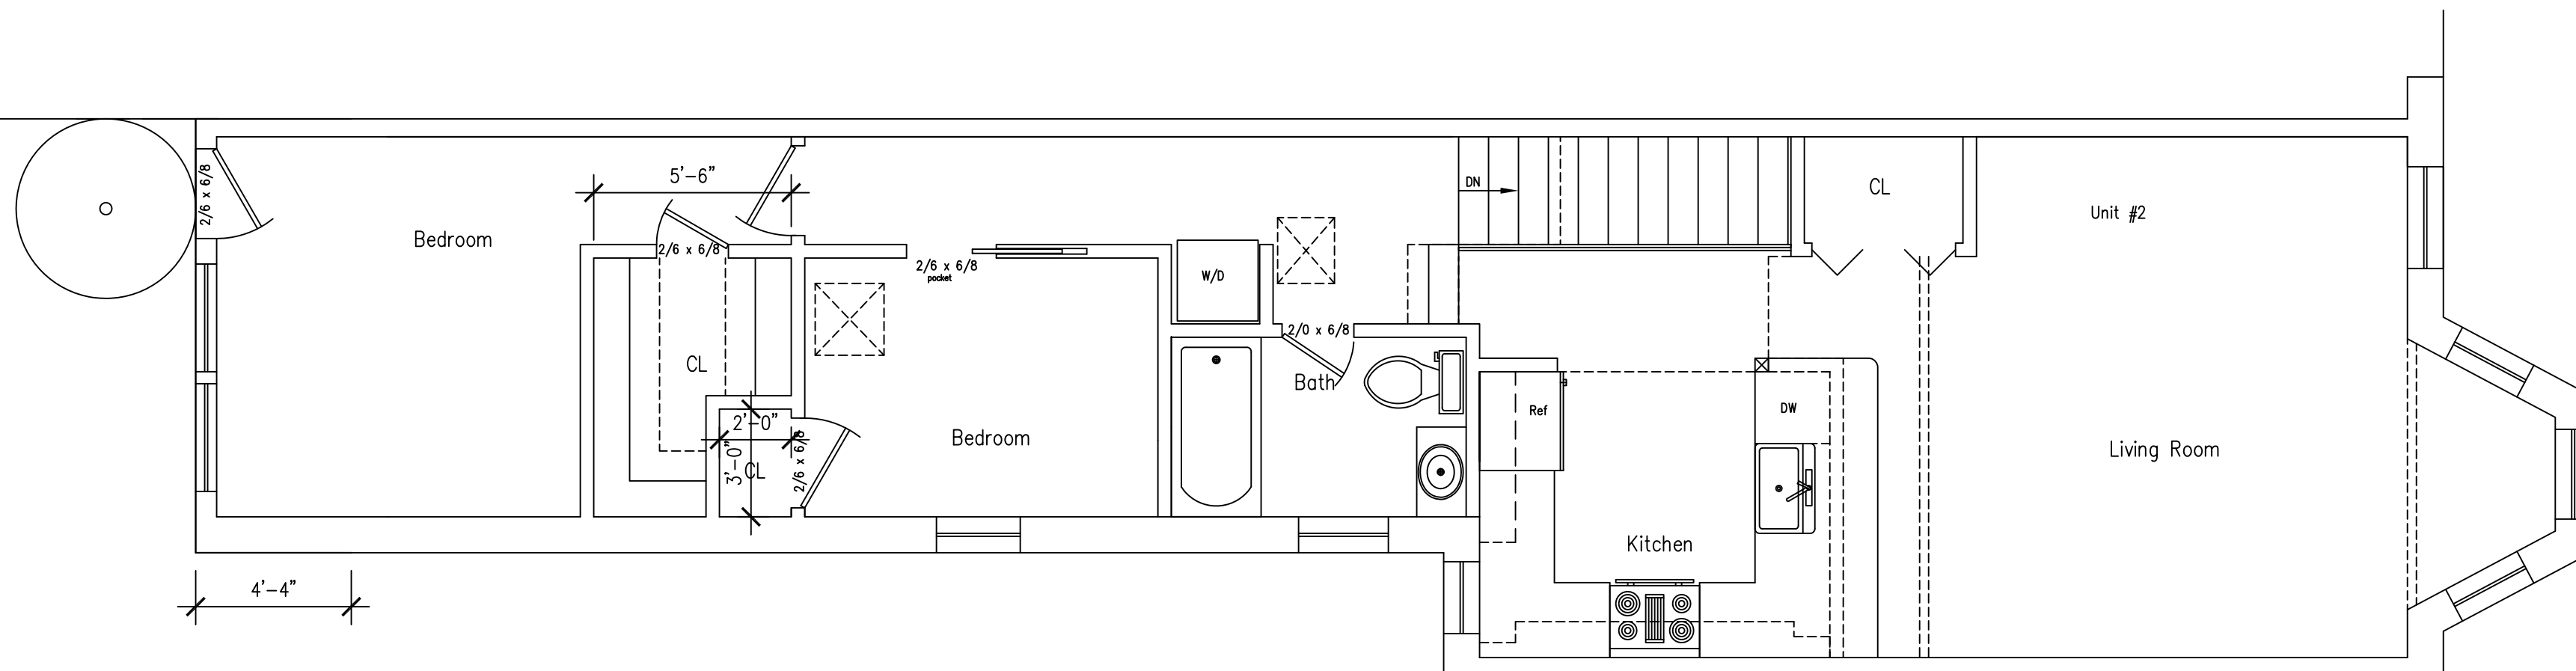

Contractor responsible for field
verifying all measurements.
Dimensions are finished dimensions,
unless otherwise noted, e.g. rough
opening (R.O.).

Second Floor Plan
Scale 1/4" = 1'-0"

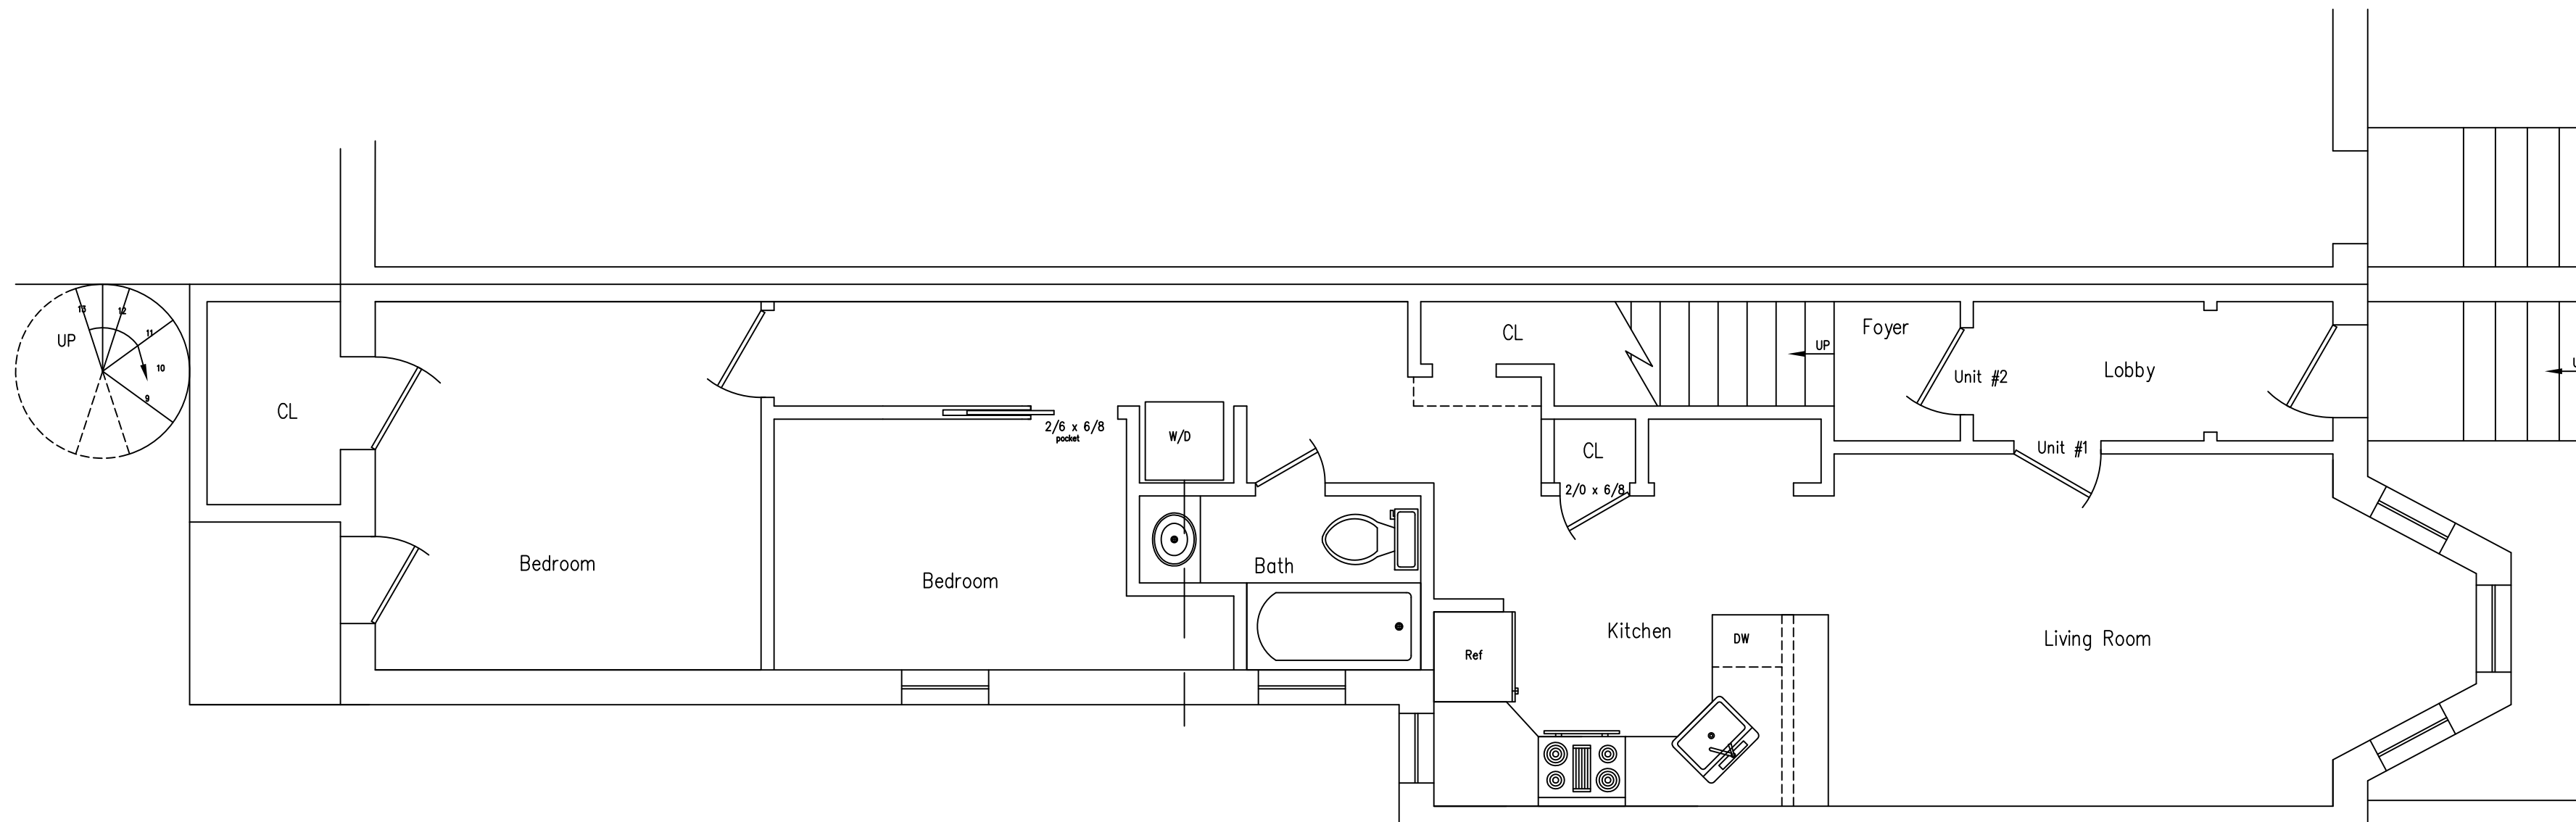

Scope of Work:

General: New kitchen layout. Replace in-kind
bath fixtures. Cosmetic repairs to existing
plaster, flooring and windows.

- Electrical: New lighting as indicated.
- Plumbing: Existing bath plumbing layout to
remain with new fixtures; relocate existing sink.
- Mechanical: Existing system to remain.
- Finishes: Sand and refinish hardwood flooring.

Legend

- Existing Party/Exterior Wall
- Demo
- New Partition
- Infill
- New Opening

First Floor Plan
Scale 1/4" = 1'-0"



No.	Revision/Issue	Date


1513 Church St NW
First & Second
Floor Plans

Sq.194 Lot: 91

Firm Name and Address
Inner City
Development, LLC
1516 12th St NW
Washington,DC 20005

Project Name and Address
Ms. Farrah Fries
Mr. Michael Buff
1513 Church St. NW
Washington, DC 20005

Project	1515	Sheet
Date	Oct 30, 2015	A0010
Scale	1/4" = 1'-0"	

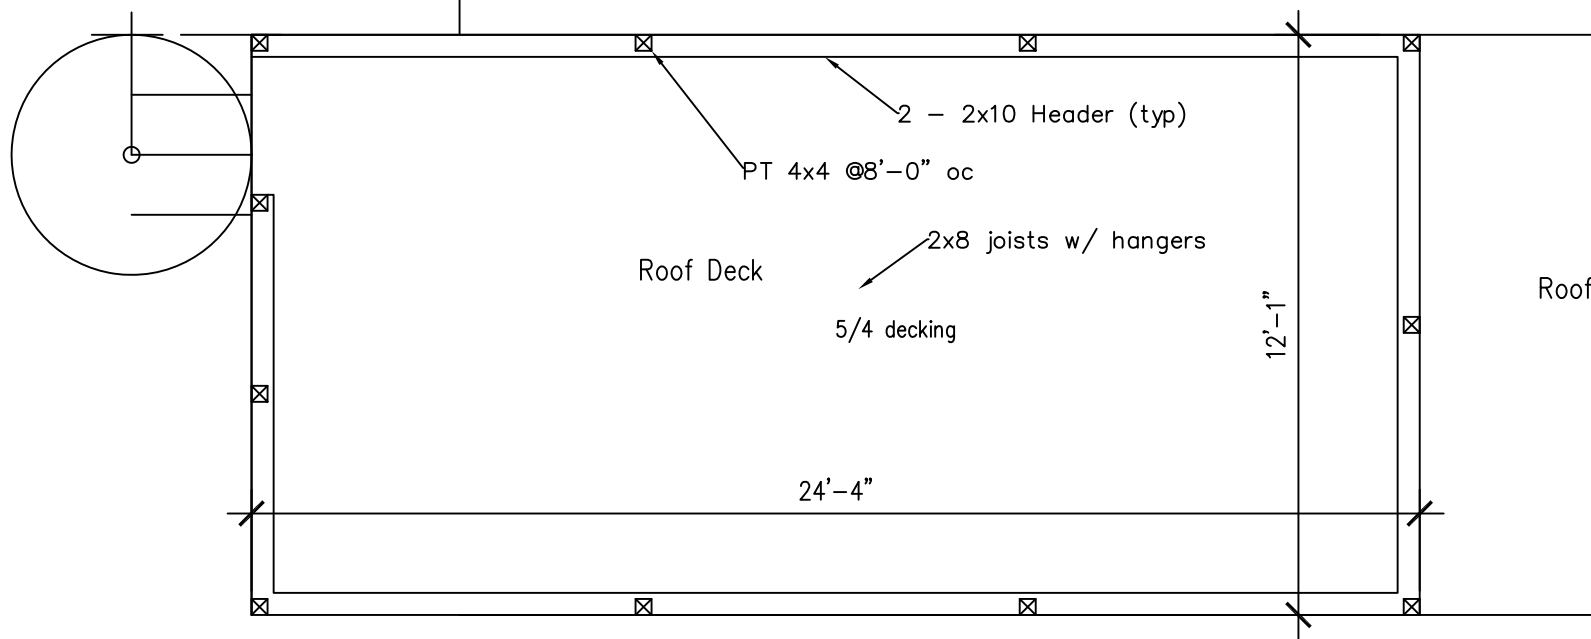

Roof Plan

Scale 1/4" = 1'-0"

- Legend
- Existing Party/Exterior Wall
 - Demo
 - New Partition
 - Infill
 - New Opening



1513 Church St NW
Framing Details
Roof Plan

Sq.194 Lot: 91

Firm Name and Address
Inner City
Development, LLC
1516 12th St NW
Washington,DC 20005

Project Name and Address
Ms. Farrah Fries
Mr. Michael Buff
1513 Church St. NW
Washington, DC 20005

Project	1515	Sheet
Date	Oct 30, 2015	A0020
Scale	1/4"=1'-0"	

17R @ 7.75"
14R @ 9.375"

16R @ 7.625"
13R @ 9.375"

24'-0"

11'-0"

7'-0 3/8"

10'-2"

West Elevation
Scale 1/4" = 1'-0"

12'-1"

North Elevation
Scale 1/4" = 1'-0"

No.	Revision/Issue	Date

1513 Church St NW
Elevations

Sq.194 Lot: 91

Firm Name and Address
Inner City
Development, LLC
1516 12th St NW
Washington,DC 20005

Project Name and Address
Ms. Farrah Fries
Mr. Michael Buff
1513 Church St. NW
Washington, DC 20005

Project	1515	Sheet
Date	Oct 30, 2015	A0030
Scale	1/4"=1'-0"	