

SHORT TERM FAMILY HOUSING
5505 5TH STREET, NW
BZA SET

Square: 3260 Lots: 054



LIST OF DRAWINGS:

- A-00 COVER SHEET
- A-01 ZONING ANALYSIS & SITE PLAN
- A-02 AERIAL VIEW
- A-03 ZONING MAP & COMPREHENSIVE PLAN
- A-04 CONTEXT PHOTOS
- A-05 GROUND FLOOR PLAN
- A-06 TYPICAL FLOOR PLAN (FLOORS 2-5)
- A-07 ROOF PLAN
- A-08 CELLAR PLAN
- A-09 BUILDING SECTION
- A-10 RENDERED PERSPECTIVE

5505 5TH ST, NW

5505 5TH ST, NW, Washington, DC 20011
Square: 3260 Lot No: 054 Zone: C-2-A



PGN Architects, PLLC
210 7th Street SE - Suite 201
Washington, DC 20003
(P) 202-822-5995 (F) 202-822-0908



MED Developers


COVER SHEET | A-00

Board of Zoning Adjustment
District of Columbia
CASE NO.19289
EXHIBIT NO.12

w:\14-0026_5505 5th st. nw\drawings\sheets\bza\14-0026 - a01 - zoning analysis

Sq. 3260, Lots 0054						
ZONING REQUIREMENTS		REQUIRED/ALLOWED		PROPOSED	NOTES	
Zoning District		C-2-A		C-2-A		
Use		Emergency Shelter		Emergency Shelter with 49 rooms	Special Exception	
Lot Area		8,722		8,722		
Lot Occupancy Ground Floor Non Residential		100%	8,722	N/A	N/A	
Lot Occupancy Floors Residential		60%	5,233	57%	4,991	
Total FAR		2.5	21805	2.83	24,752	Relief Needed
Total Permitted FAR Retail		1.5	13083	N/A	N/A	
Height		50'-0"		59'-2"	Relief Needed	
Courts		Typical floor residential- 4" per foot, not less than 15'-0".		20'-1"	51'-5" Open Court @ 4" per foot = 17'-2"	
Side Yard Setback		None required. If provided 2" per 1'-0" of height, not less than 6'-0"		None provided.		
Rear Yard Setback		15'-0". Structure below horizontal plane of 20' above grade, center line of alley can be used.		19'-0"		
Penthouse Height		18'-6"		10'-6"		
Residential Parking		Over 16 persons, determined by BZA		11 spaces		49 rooms with 148 beds proposed
Parking Size		9'-0" x 19'-0"		9'-0" x 19'-0"		
Residential Loading Berth		1 @ 55'-0" deep, None- Less than 50 units		Not required		
Residential Loading Platform		1 @ 200 SF, None- Less than 50 units		Not required		
Residential Loading Space		None- Less than 50 units		Not required		
Residential Bikes		1 space per 3 units		17		49 units/3 = 17
GAR		0.3		0.3		

1 SITE PLAN
SCALE: N/A

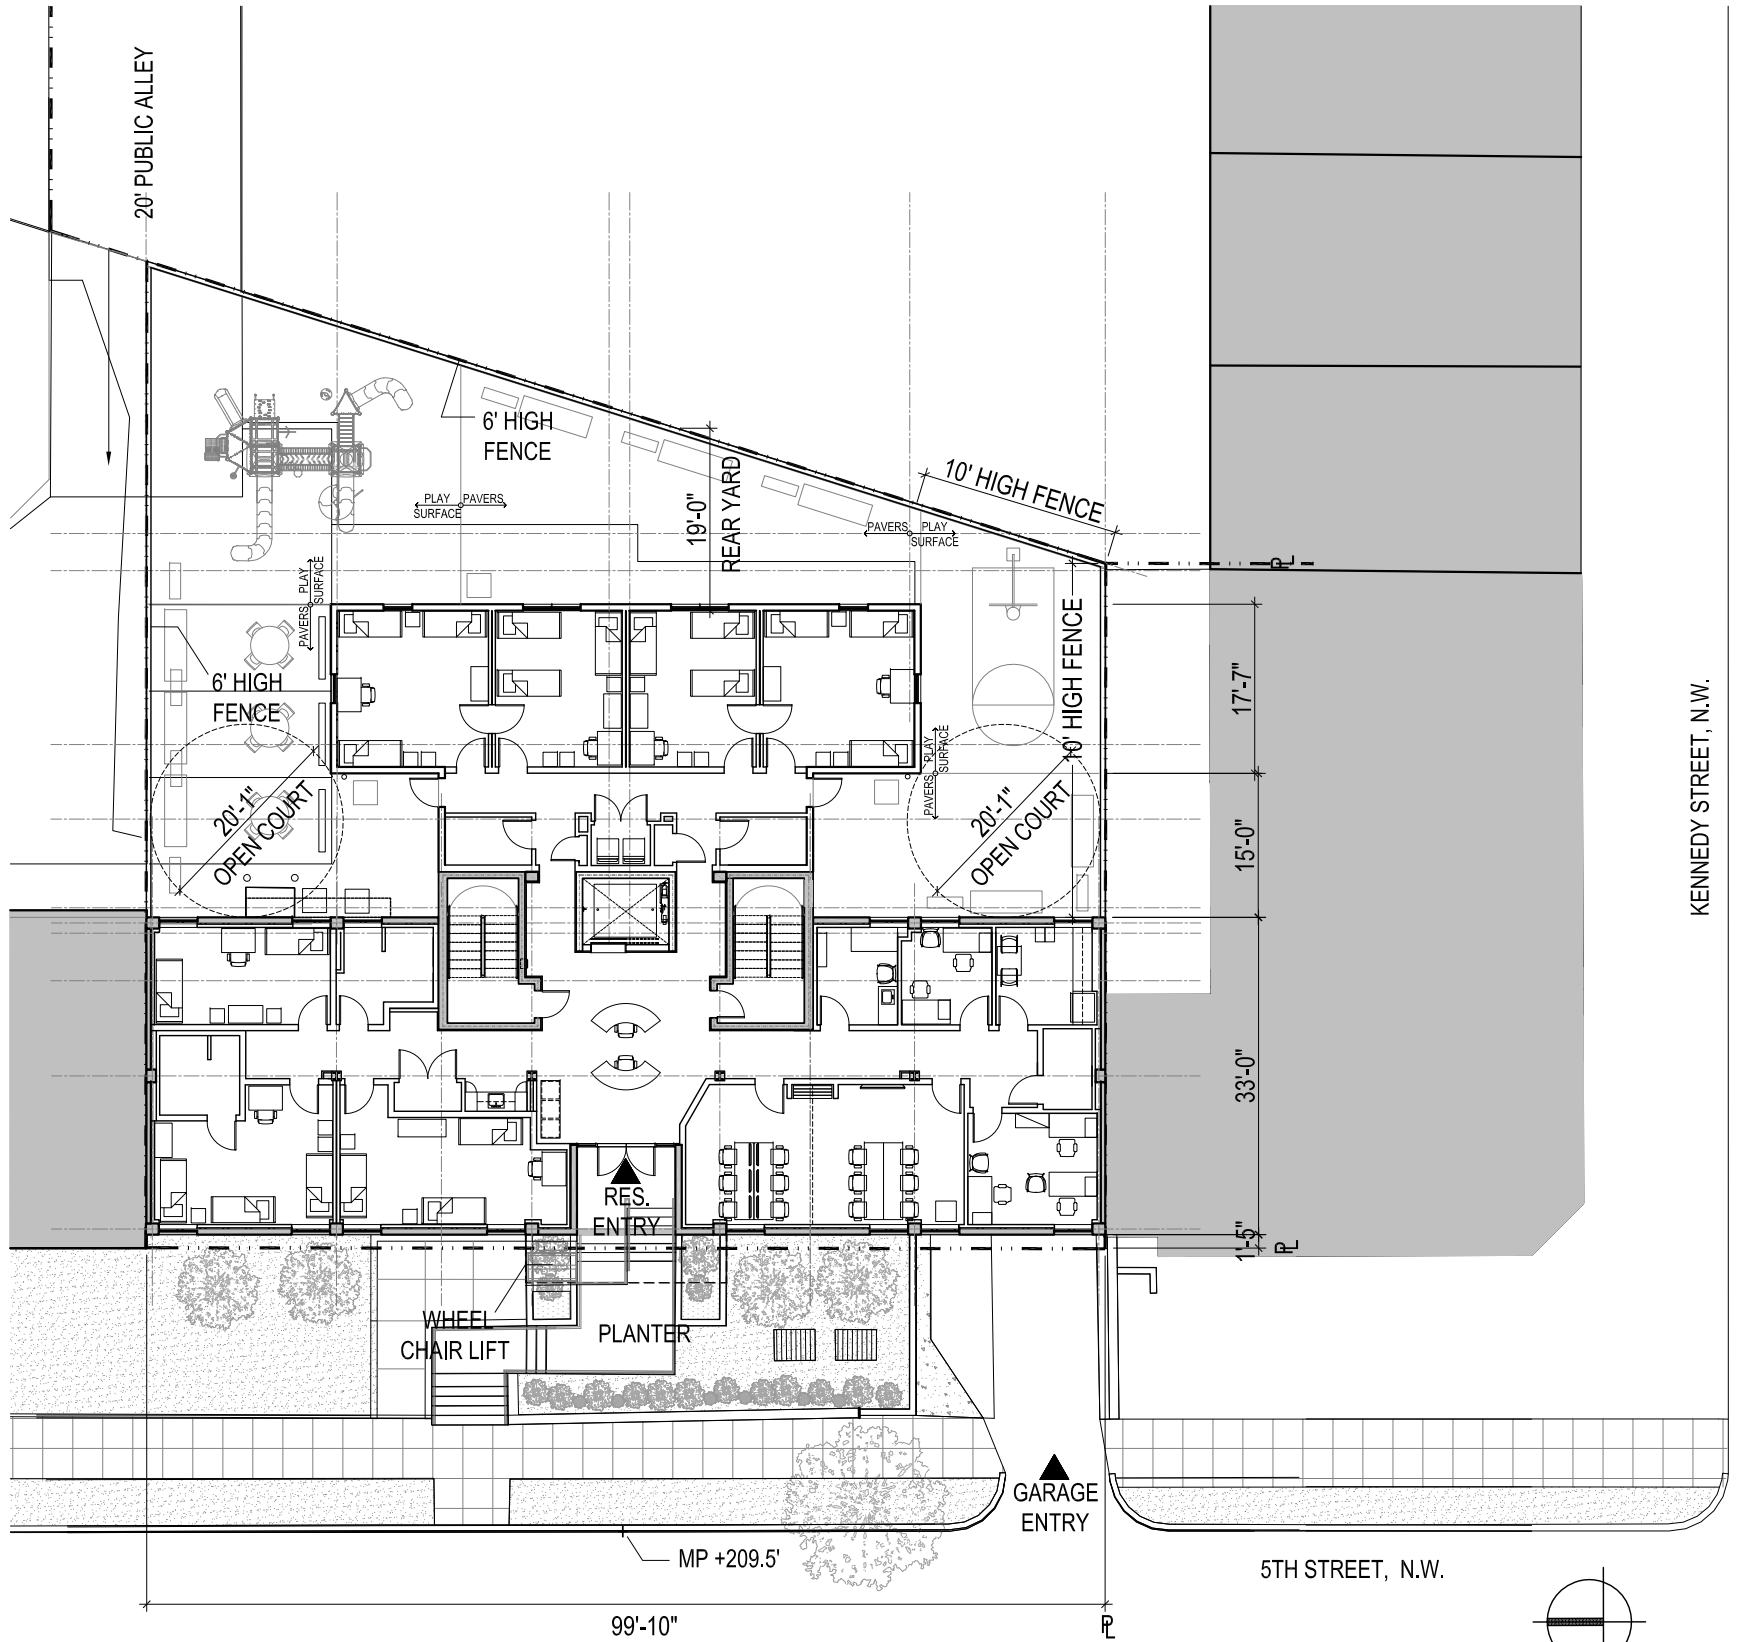

2 SITE PLAN
SCALE: 1" = 20'-0"

5505 5TH ST, NW

5505 5TH ST, NW, Washington, DC 20011
Square: 3260 Lot No: 054 Zone: C-2-A



PGN Architects, PLLC
210 7th Street SE - Suite 201
Washington, DC 20003
(P) 202-822-5995 (F) 202-822-0908




MED Developers


ZONING ANALYSIS & SITE PLAN

A-01

04-13-2016

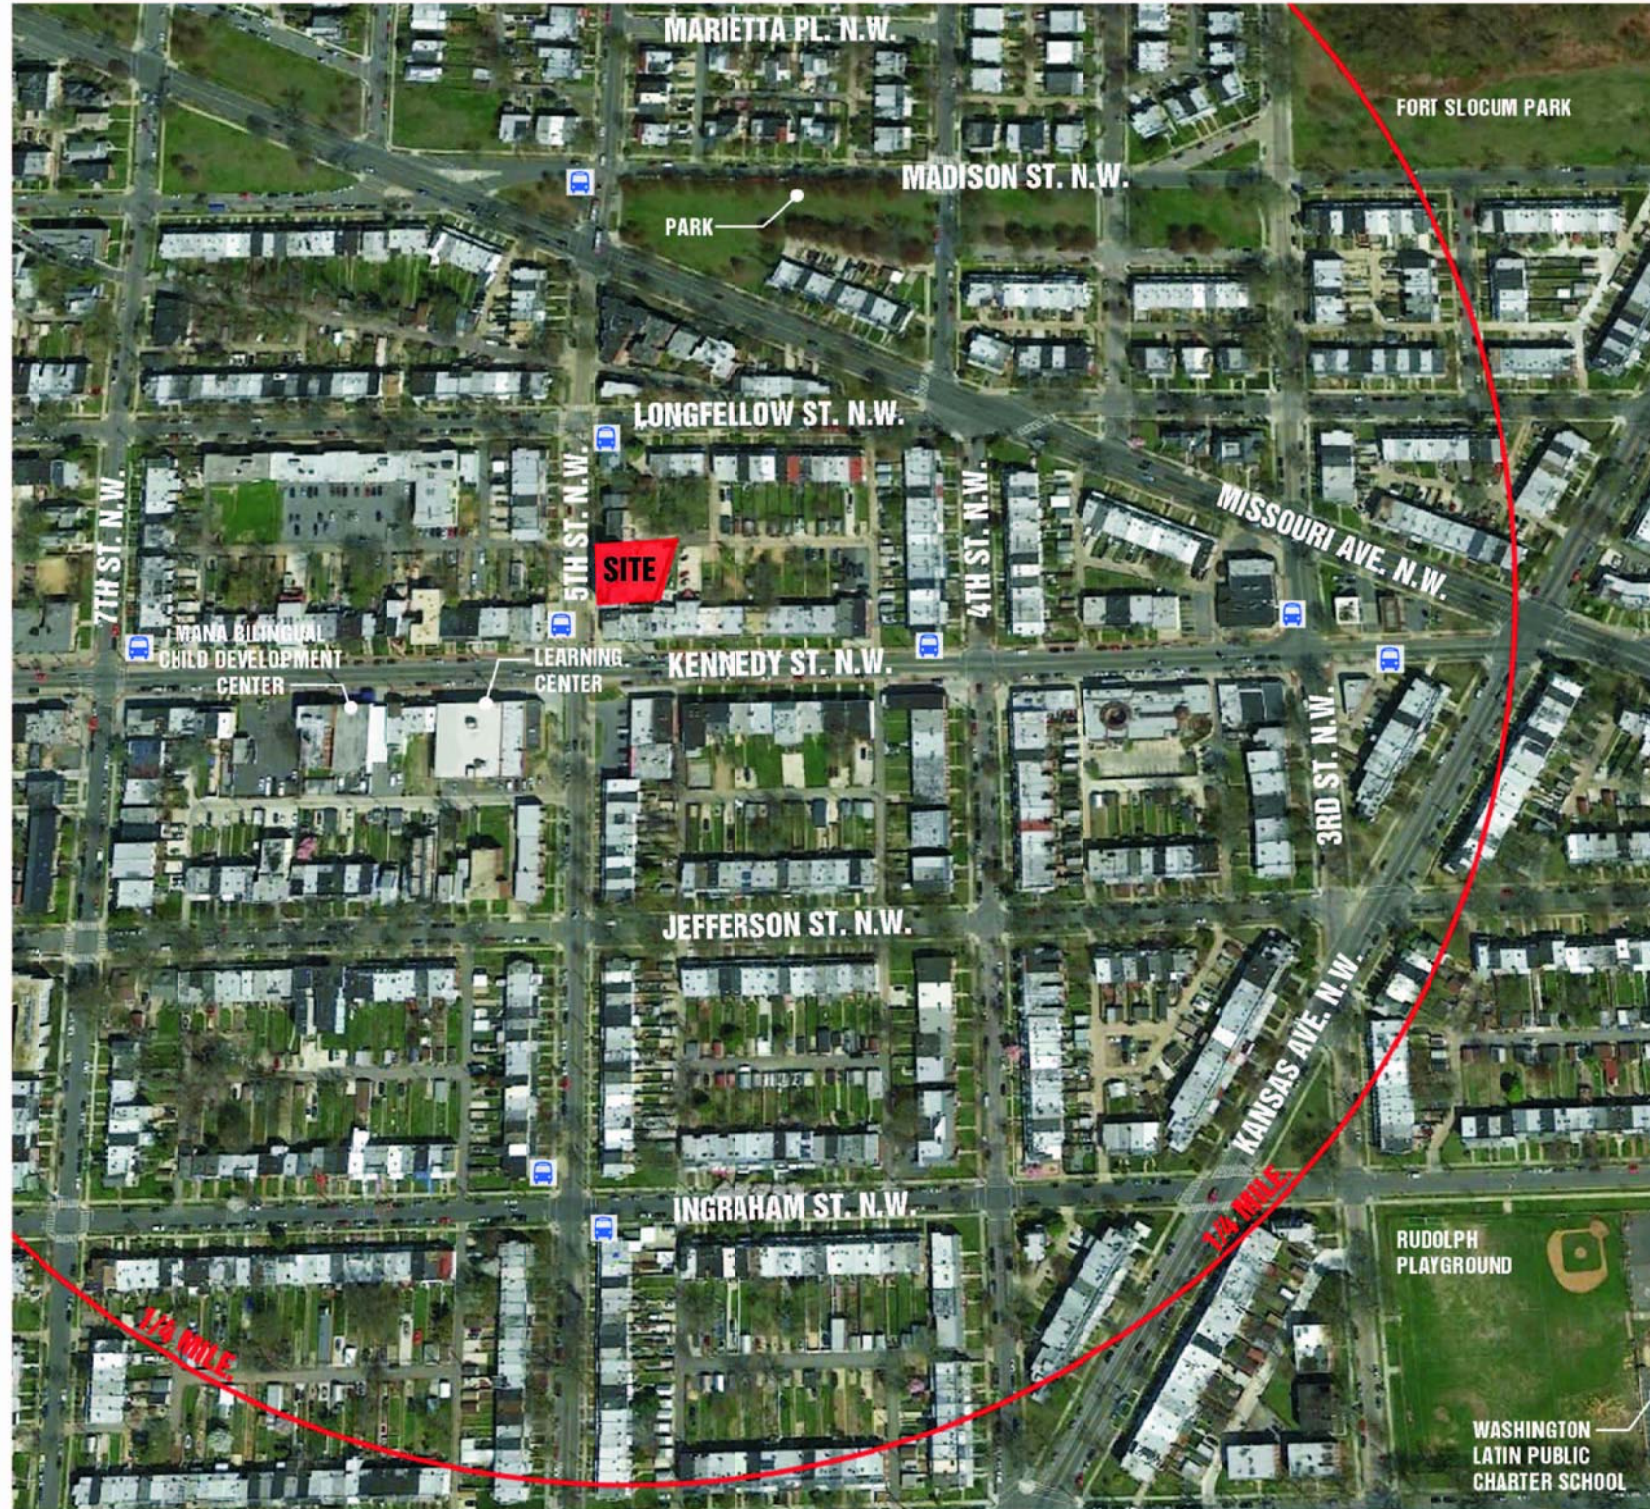

1 AERIAL MAP
SCALE: N.T.S.

 

5505 5TH ST, NW

5505 5TH ST, NW, Washington, DC 20011
Square: 3260 Lot No: 054 Zone: C-2-A



PGN Architects, PLLC
210 7th Street SE - Suite 201
Washington, DC 20003
(P) 202-822-5995 (F) 202-822-0908




MED Developers


AERIAL VIEW

A-02


04-13-2016

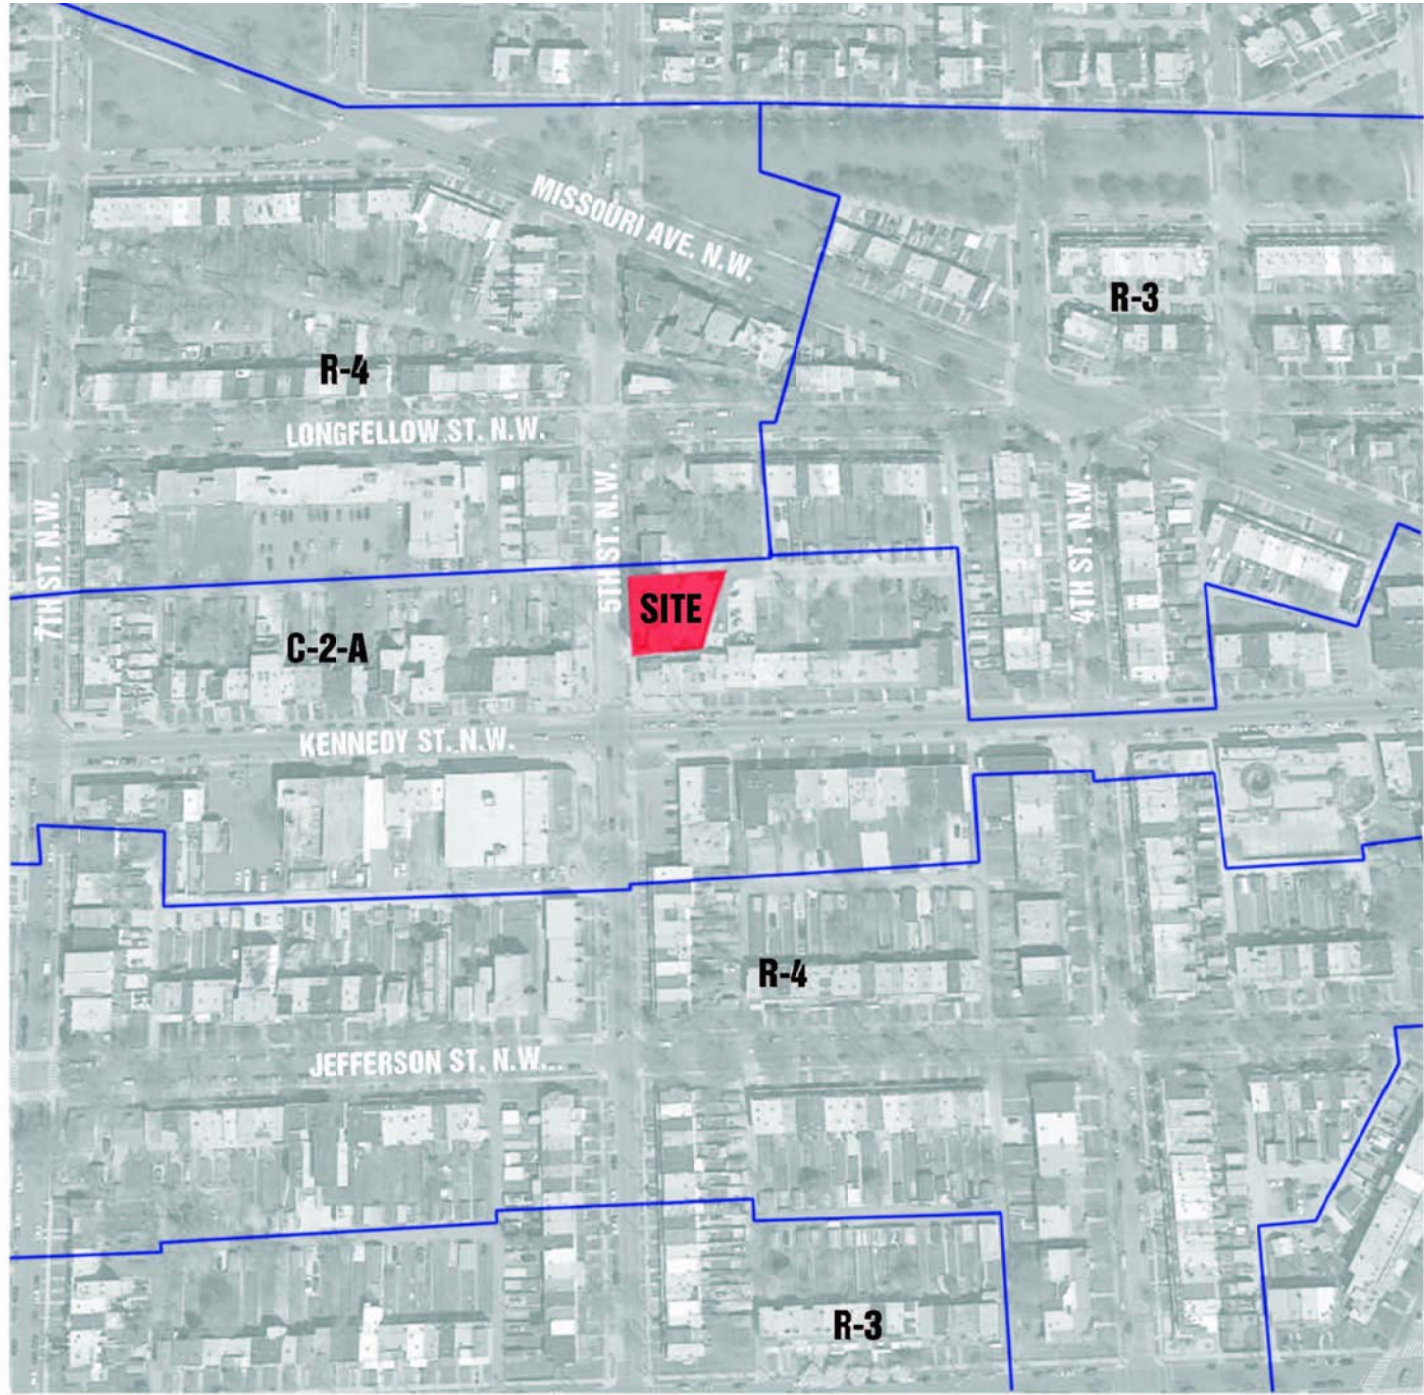

1 ZONING MAP
SCALE: N.T.S.

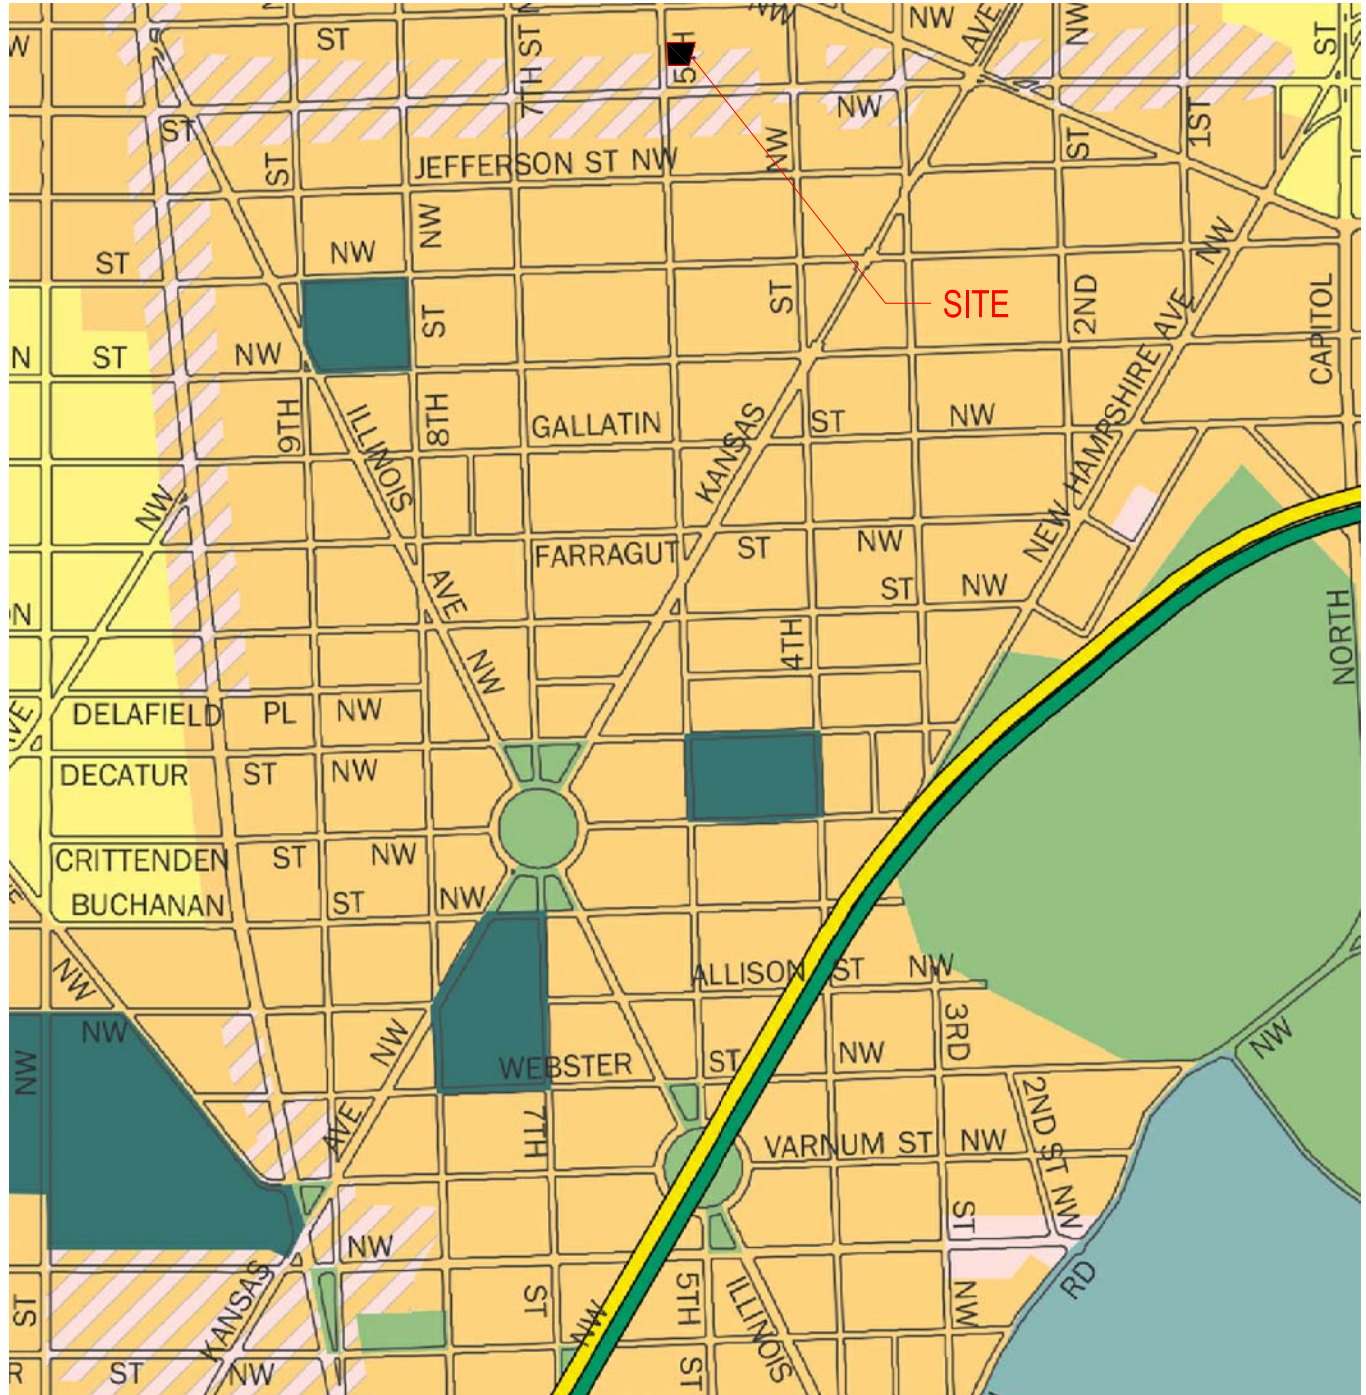

2 COMPREHENSIVE PLAN
SCALE: N.T.S.

 

5505 5TH ST, NW

5505 5TH ST, NW, Washington, DC 20011
Square: 3260 Lot No: 054 Zone: C-2-A

PGN ARCHITECTS
PGN Architects, PLLC
210 7th Street SE - Suite 201
Washington, DC 20003
(P) 202-822-5995 (F) 202-822-0908



MED Developers


w:\14-0026_5505 5th st nw\drawings\sheet\14-0026 - a03 - zoning map



1



2

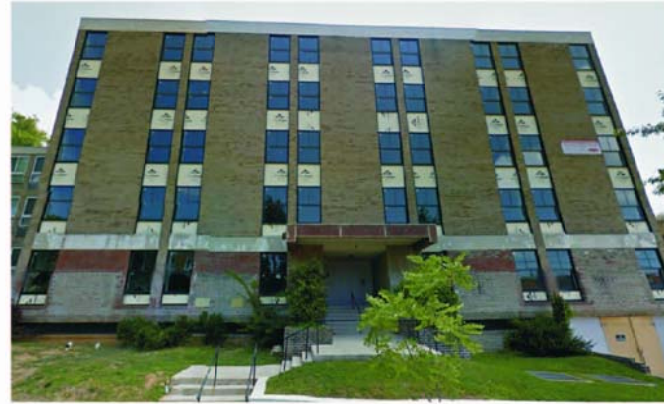


3



4



5

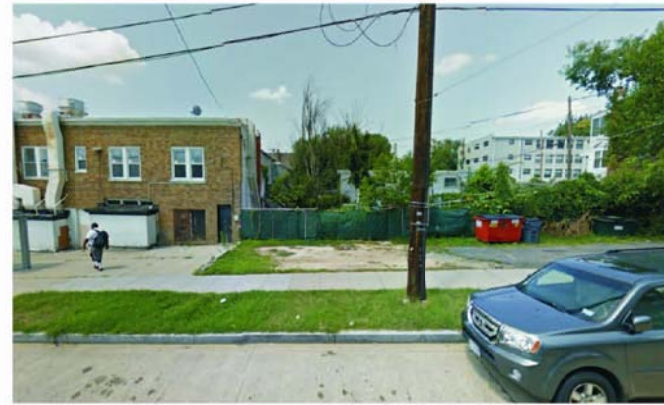


6



7



8

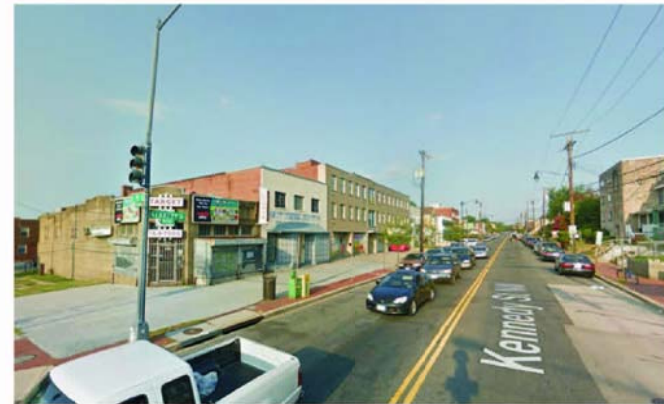

9



VICINITY MAP

5505 5TH ST, NW

5505 5TH ST, NW, Washington, DC 20011
Square: 3260 Lot No: 054 Zone: C-2-A



PGN Architects, PLLC
210 7th Street SE - Suite 201
Washington, DC 20003
(P) 202-822-5995 (F) 202-822-0908



MED Developers

CONTEXT PHOTOS

A-04

04-13-2016

- RESIDENT UNIT
- FAMILY BATHROOM
- PRIVATE BATHROOM
- ADMINISTRATIVE SPACE
- COMMON SPACE
- INDOOR/OUTDOOR PLAY AREA



1 GROUND FLOOR PLAN
SCALE: 1/16" = 1'-0"

5TH STREET N.W.

5505 5TH ST, NW

5505 5TH ST, NW, Washington, DC 20011
Square: 3260 Lot No: 054 Zone: C-2-A



PGN Architects, PLLC
210 7th Street SE - Suite 201
Washington, DC 20003
(P) 202-822-5995 (F) 202-822-0908



MED Developers

GROUND FLOOR PLAN A-05

04-13-2016

- RESIDENT UNIT
- FAMILY BATHROOM
- PRIVATE BATHROOM
- ADMINISTRATIVE SPACE
- COMMON SPACE
- INDOOR/OUTDOOR PLAY AREA

ALT. PLAN FLOORS 3 AND 5

01
A-09



KENNEDY STREET N.W.

5TH STREET N.W.

1 TYPICAL FLOOR PLAN
SCALE: 1/16" = 1'-0"

5505 5TH ST, NW

5505 5TH ST, NW, Washington, DC 20011
Square: 3260 Lot No: 054 Zone: C-2-A

TYPICAL FLOOR PLAN (FLOORS 2 - 5)

A-06

04-13-2016




PGN Architects, PLLC
210 7th Street SE - Suite 201
Washington, DC 20003
(P) 202-822-5995 (F) 202-822-0908



MED Developers

- RESIDENT UNIT
- FAMILY BATHROOM
- PRIVATE BATHROOM
- ADMINISTRATIVE SPACE
- COMMON SPACE
- INDOOR/OUTDOOR PLAY AREA

KENNEDY STREET N.W.

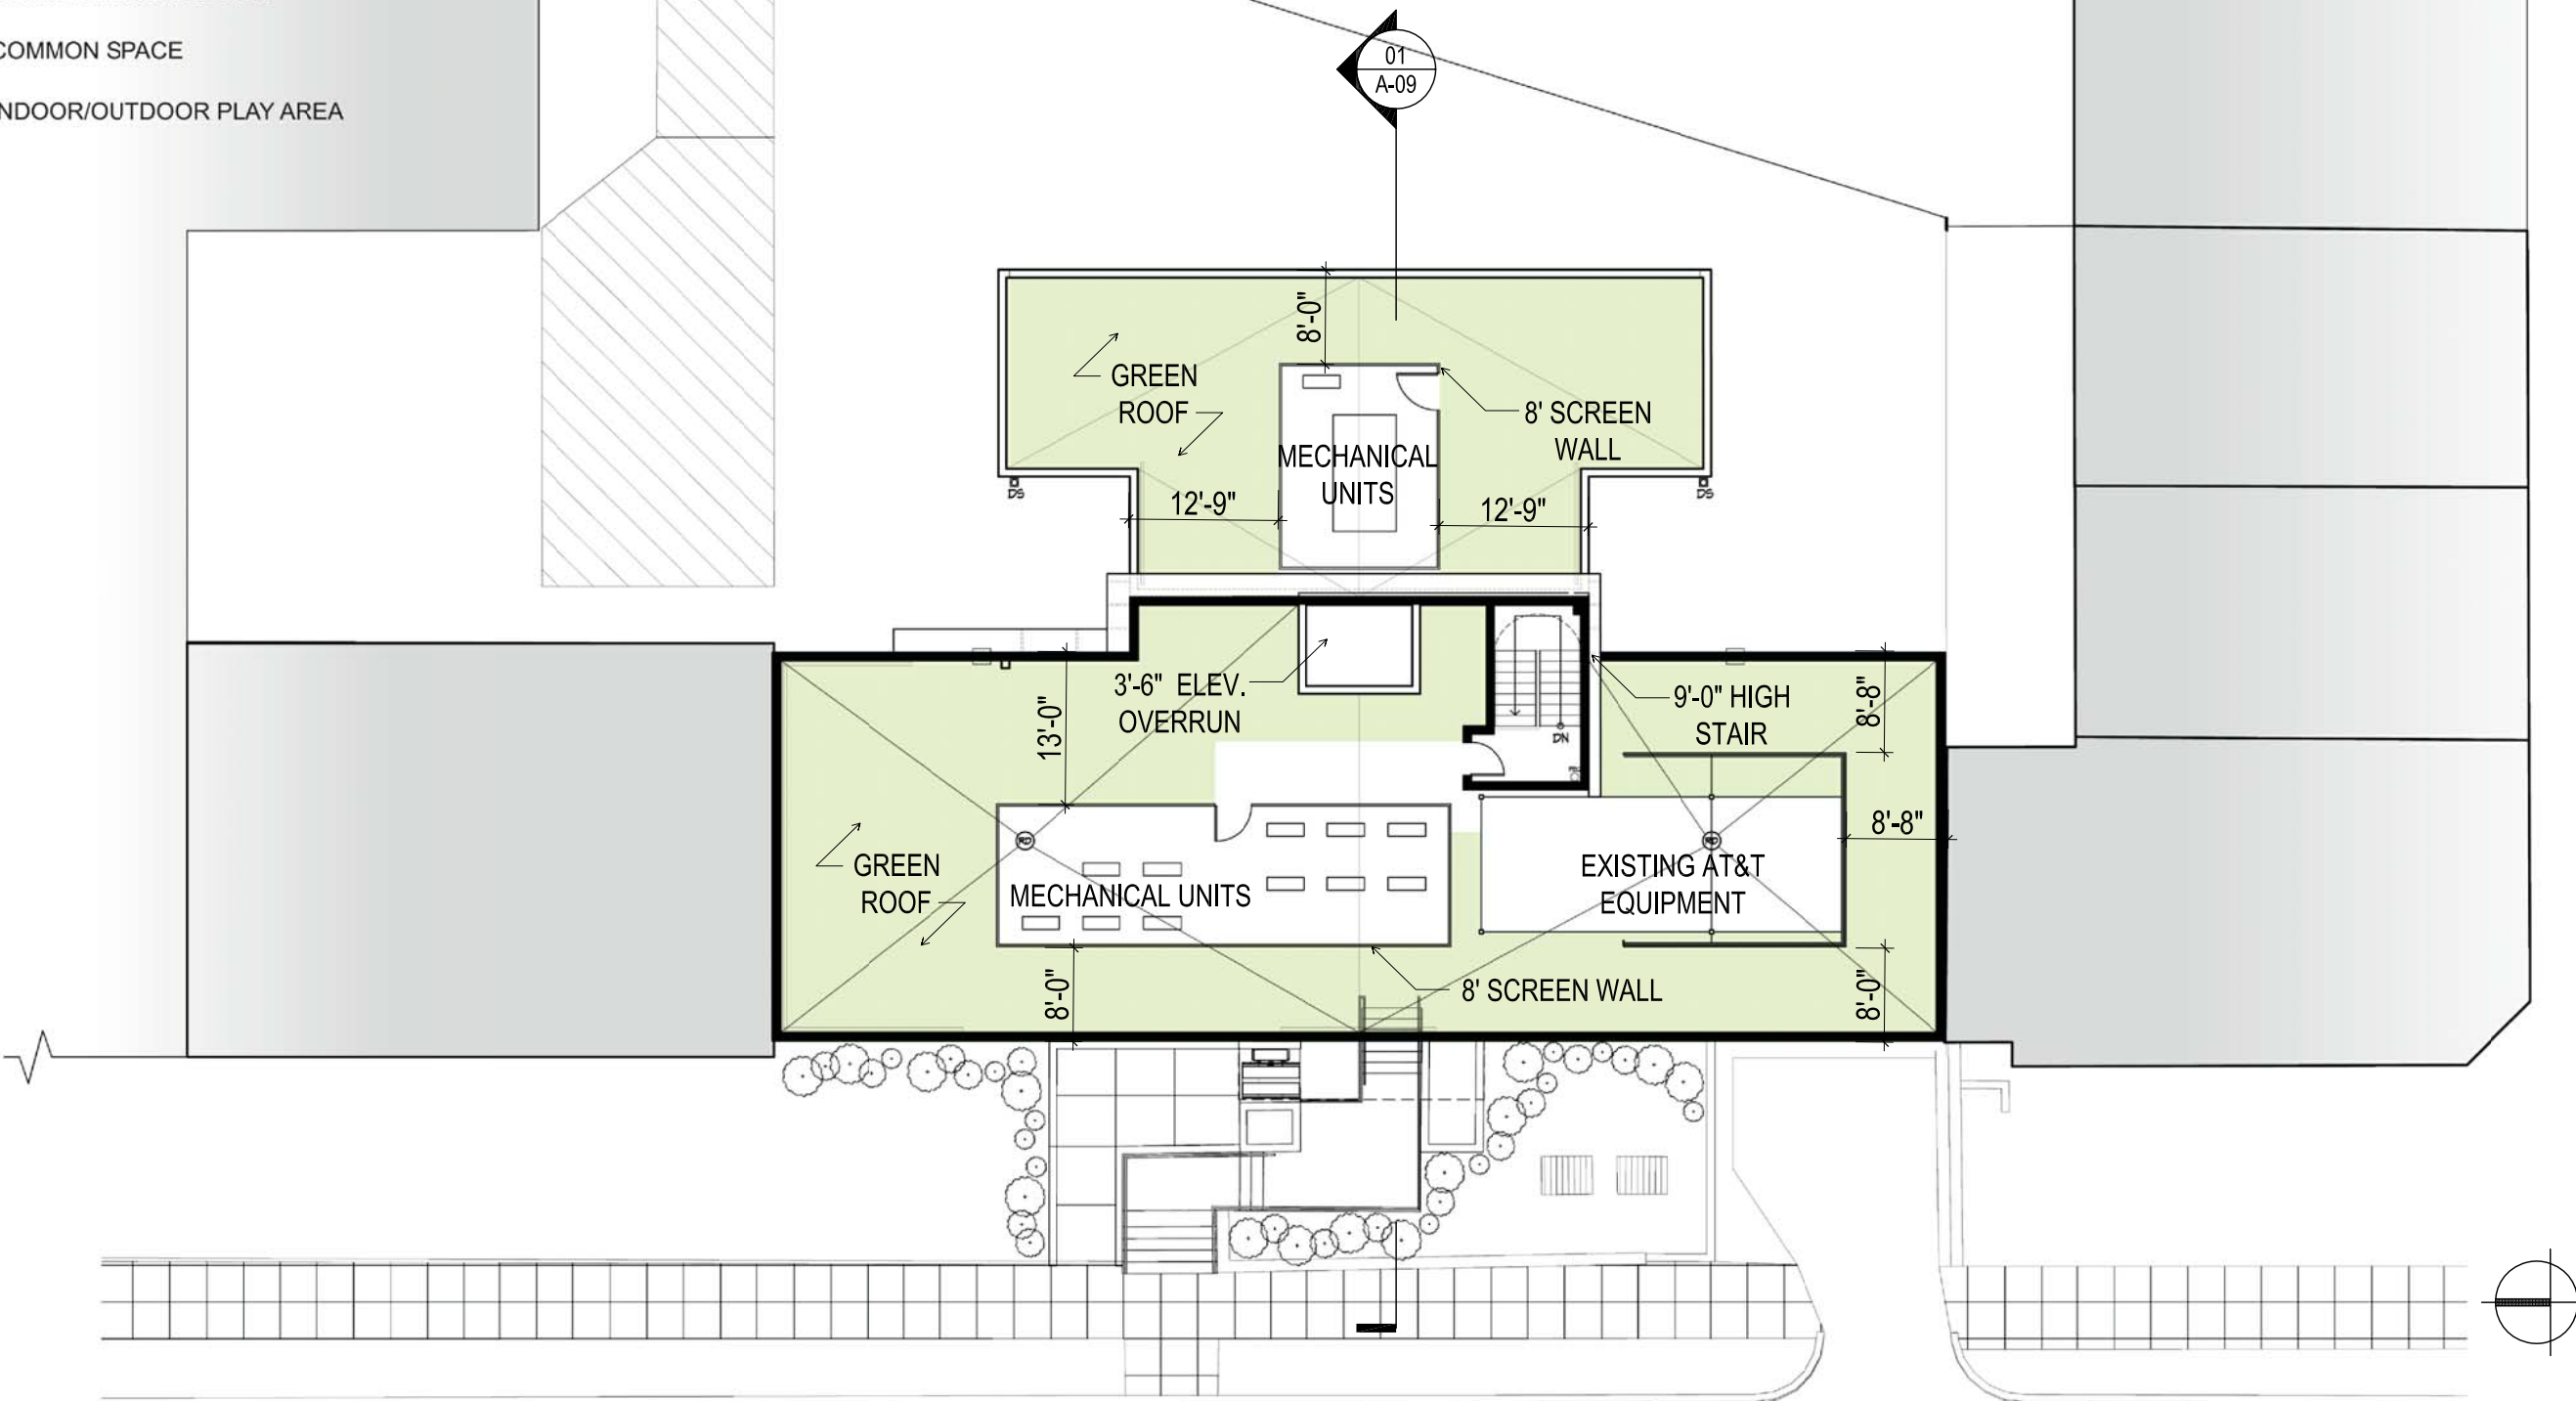

1 GROUND FLOOR PLAN
SCALE: 1/16" = 1'-0"

5505 5TH ST, NW

5505 5TH ST, NW, Washington, DC 20011
Square: 3260 Lot No: 054 Zone: C-2-A



PGN Architects, PLLC
210 7th Street SE - Suite 201
Washington, DC 20003
(P) 202-822-5995 (F) 202-822-0908



MED Developers



ROOF PLAN

A-07

04-13-2016

- RESIDENT UNIT
- FAMILY BATHROOM
- PRIVATE BATHROOM
- ADMINISTRATIVE SPACE
- COMMON SPACE
- INDOOR/OUTDOOR PLAY AREA

ALT. PARTIAL PLAN

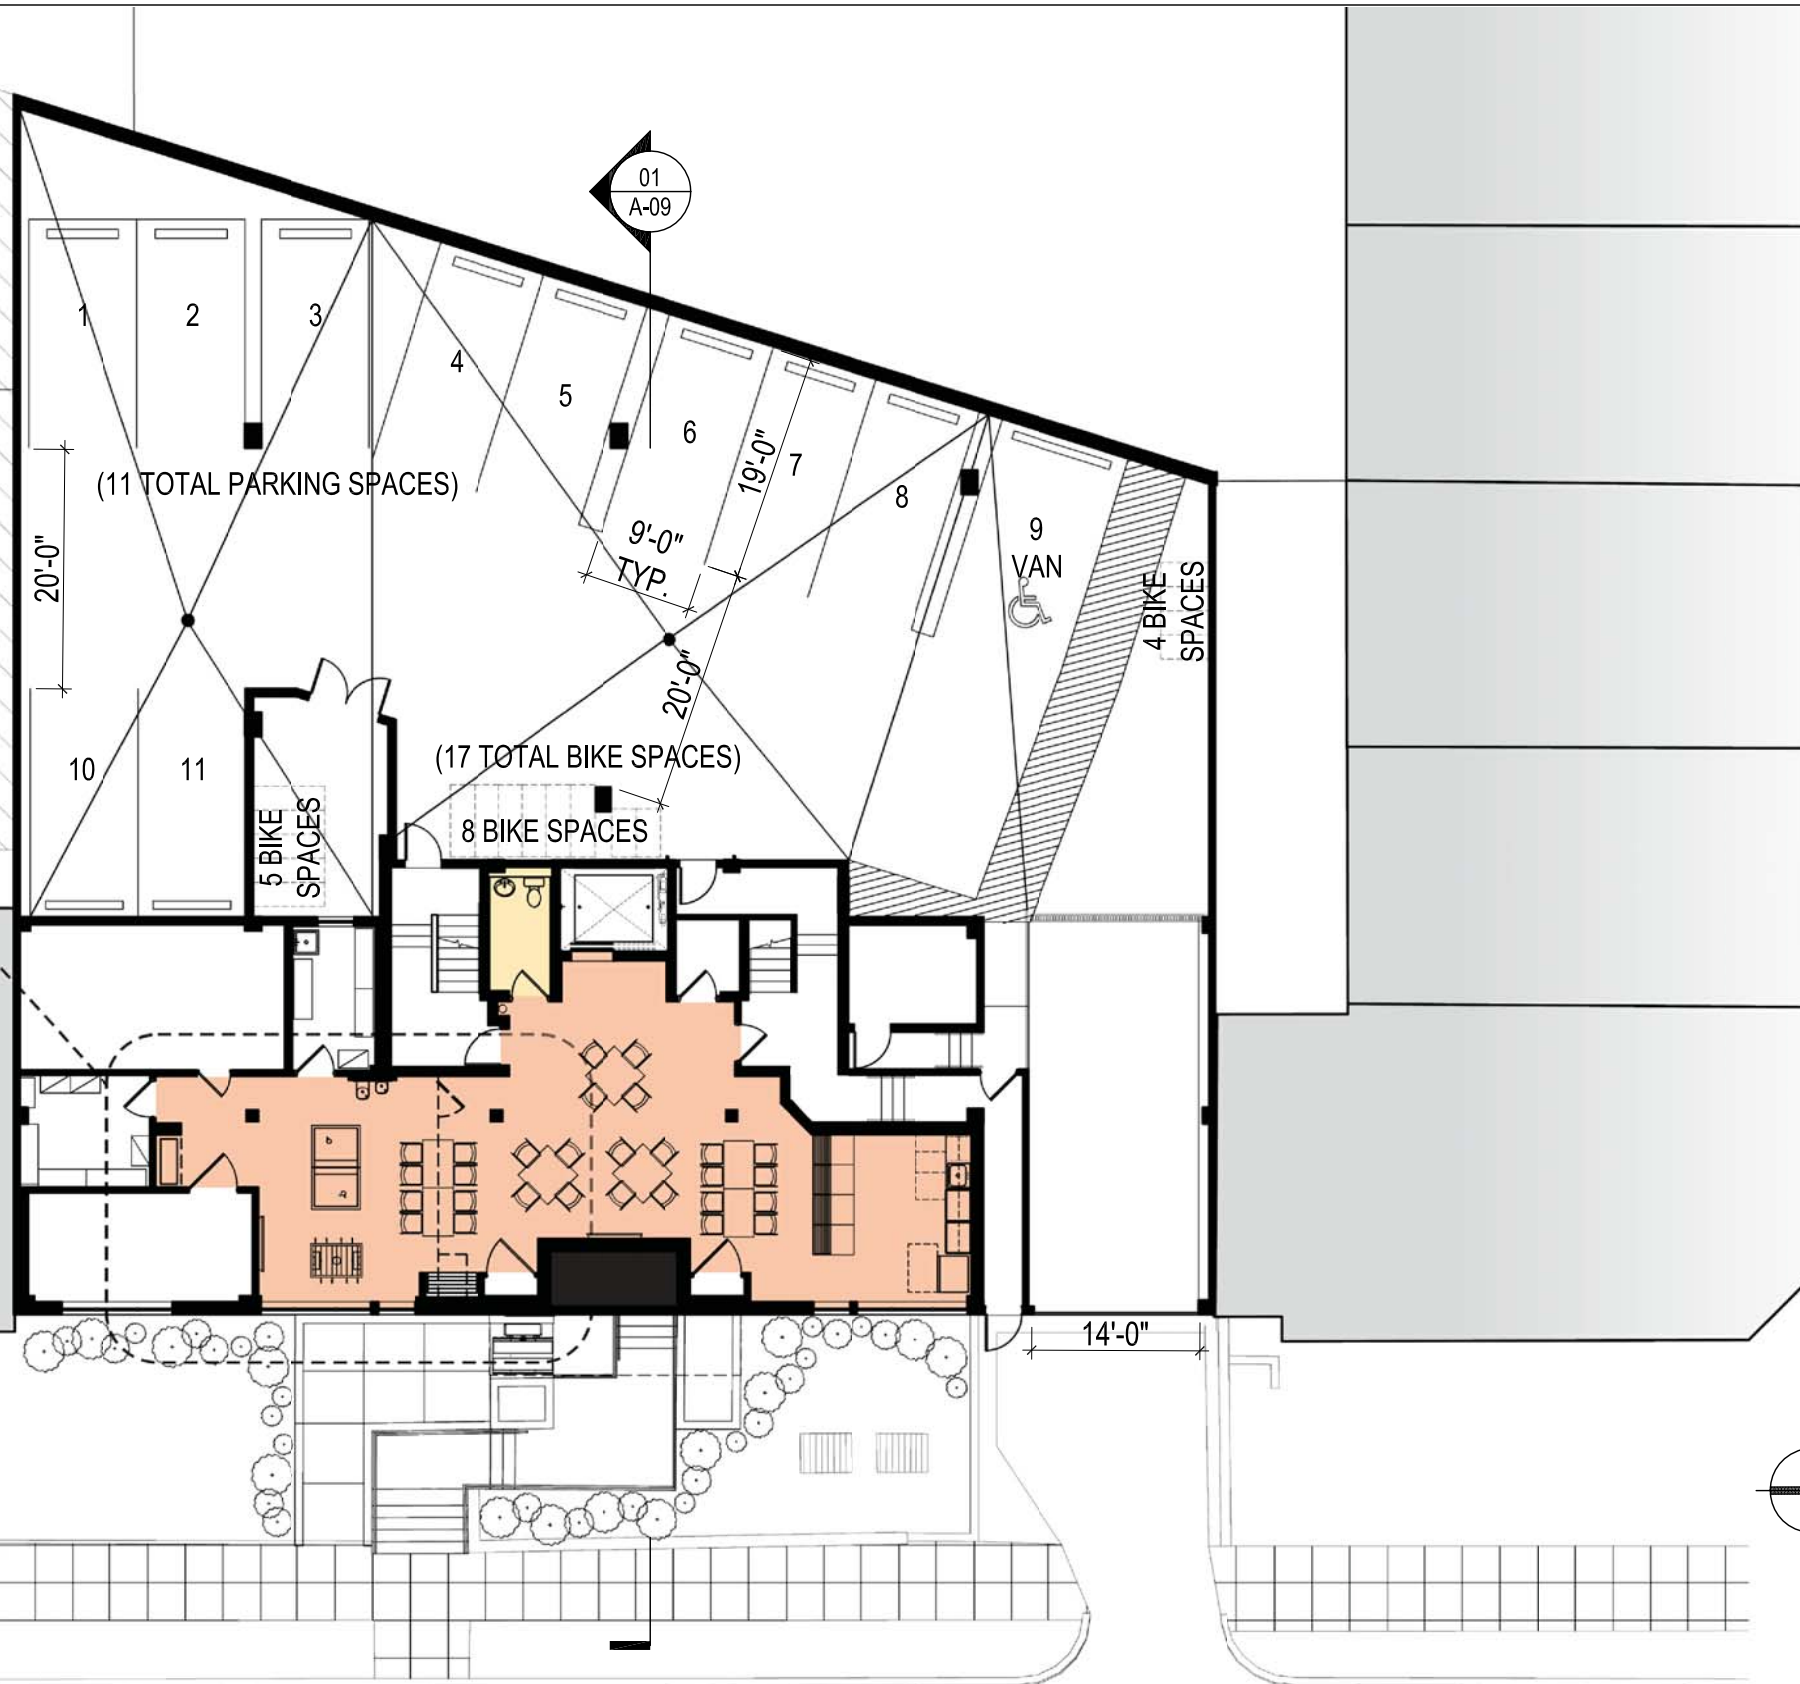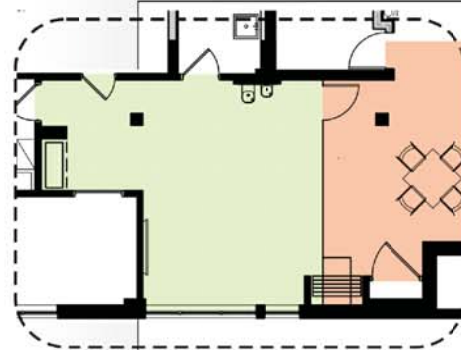

KENNEDY STREET N.W.

5TH STREET N.W.

1 GARAGE PLAN
SCALE: 1/16" = 1'-0"

5505 5TH ST, NW

5505 5TH ST, NW, Washington, DC 20011
Square: 3260 Lot No: 054 Zone: C-2-A



PGN Architects, PLLC
210 7th Street SE - Suite 201
Washington, DC 20003
(P) 202-822-5995 (F) 202-822-0908





MED Developers

GARAGE PLAN

A-08

04-13-2016

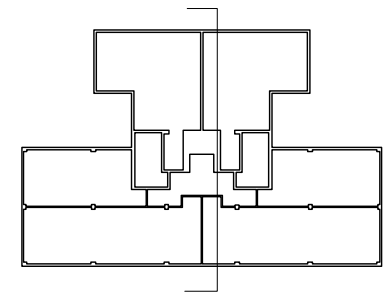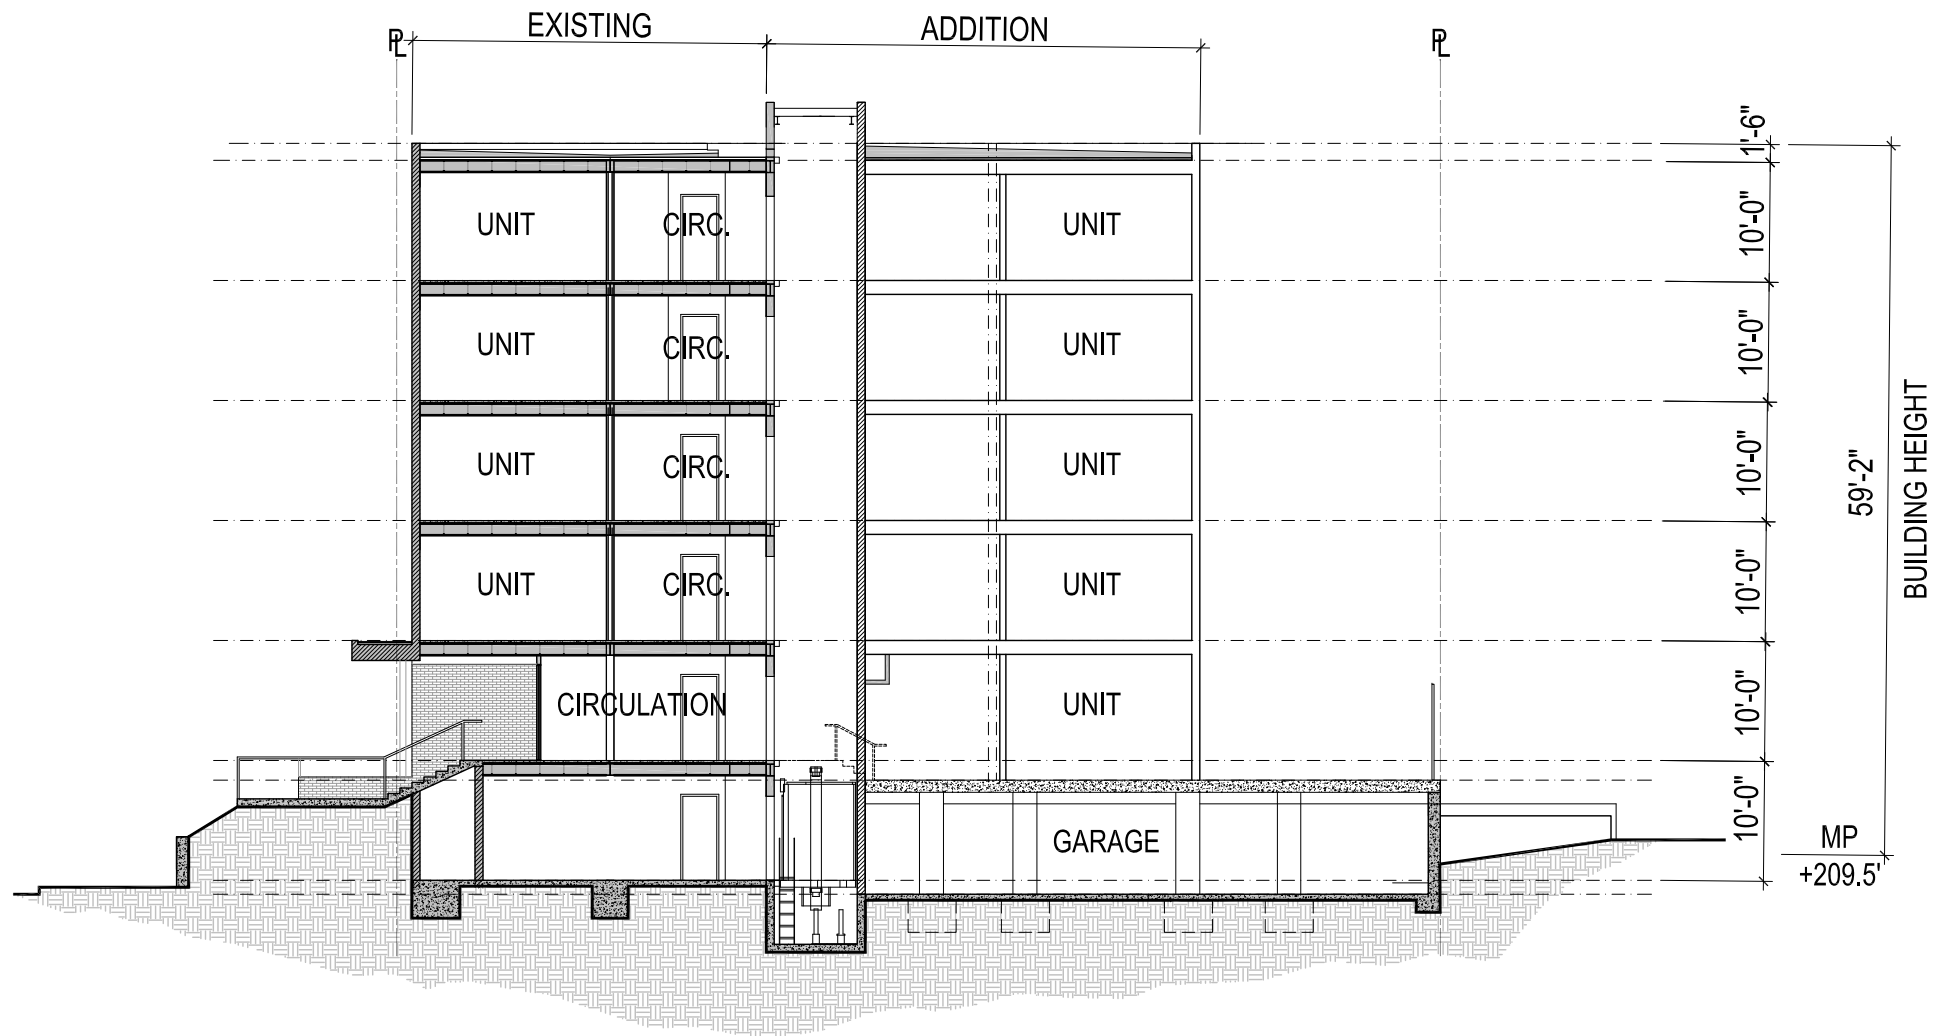

KEY PLAN

1 BUILDING SECTION
SCALE: 1/16" = 1'-0"

5505 5TH ST, NW

5505 5TH ST, NW, Washington, DC 20011
Square: 3260 Lot No: 054 Zone: C-2-A



PGN Architects, PLLC
210 7th Street SE - Suite 201
Washington, DC 20003
(P) 202-822-5995 (F) 202-822-0908



MED Developers

BUILDING SECTION

A-09

04-13-2016

w:\14-0026_5505 5th st nw\drawings\sheet\14-0026 - a09 - building section



5505 5TH ST, NW

5505 5TH ST, NW, Washington, DC 20011
 Square: 3260 Lot No: 054 Zone: C-2-A

RENDERED PERSPECTIVE

A-10

04-13-2016



PGN Architects, PLLC
 210 7th Street SE - Suite 201
 Washington, DC 20003
 (P) 202-822-5995 (F) 202-822-0908



MED Developers