



1428 U STREET, NW SUITE B100
WASHINGTON, DC 20009
T: 202.223.7059
WWW.GRONNINGARCHITECTS.COM

Project:

3616 11th St.
3616 11th St. NW
Washington, DC 20010



Seal:

8	11.17.17	PERMIT MODIFICATION
7	05.05.17	PERMIT MODIFICATION
6	04.26.17	PERMIT MODIFICATION
5	04.14.17	PERMIT MODIFICATION

Revision:

No.	Date	Description
1	03.24.16	REVISION 1
2	06.06.16	REVISION 2
3	12.21.16	REVISION 3
4	01.25.17	REVISION 4

Issue:

No.	Date	Description
1	01.08.15	FOR OWNER REVIEW
2	02.11.16	FOR PERMIT
3	04.22.16	FOR BID
4	06.30.16	ADDENDUM 1
5	08.01.17	CONSTRUCTION SET

Project Number:
15-024

Title:
**BUILDING ELEVATIONS/
DOOR AND WINDOW
SCHEDULE**

Sheet:

A300


EXTERIOR DOOR SCHEDULE

DOOR TAG	DOOR		FRAME				HARDWARE SET	REMARKS						
	TYPE	QTY.	WIDTH	HEIGHT	THICK.	MATERIAL			FIRE RATING	FINISH				
D1	A	4	3'-0"	7'-0"		SAFETY GLASS			WOOD	HEAD	JAMB	THRESHOLD		
D2	A	5	3'-0"	7'-0"		METAL			METAL					METAL GATE
D3	A	7	2'-0"	7'-0"	1-3/4"	WOOD	1 HOUR		WOOD					
D4	A	1	2'-4"	7'-0"	1-3/4"	WOOD			WOOD					
D5	A	5	2'-6"	7'-0"	1-3/4"	WOOD			WOOD					
D6	A	4	2'-8"	7'-0"	1-3/4"	WOOD	1 HOUR		WOOD					
D7	A	5	2'-10"	7'-0"	1-3/4"	SEE NOTES			WOOD					
D8	A	3	3'-0"	7'-0"	1-3/4"	WOOD			WOOD					
D9	A	1	5'-5"	7'-0"	1-3/4"	WOOD			WOOD					SLIDING CLOSET DOORS
D10	A	1	8'-11 1/2"	7'-0"	1-3/4"	WOOD			WOOD					SLIDING CLOSET DOORS

WINDOW SCHEDULE


NO.	TYPE	QTY.	WIDTH	HEIGHT	THICK.	MATERIAL	FINISH	U FACTOR	REMARKS
1	FIXED	1	2'-8"	4'-0"		ALUM./WOOD		.35	JELDWEN OR EQUIV. FIXED
2	FRENCH DOOR/FIXED	1	4'-0"	4'-0"		ALUM./WOOD		.35	JELDWEN OR EQUIV. 2 AWNING 1 FIXED
3	DOUBLE HUNG	1	2'-8"	5'-8 11/16"		ALUM./WOOD		.35	JELDWEN OR EQUIV. 2 AWNING 1 FIXED
3A	DOUBLE HUNG	1	2'-8"	5'-8 11/16"		ALUM./WOOD		.35	JELDWEN OR EQUIV. 2 AWNING 1 FIXED
4	DOUBLE HUNG	1	3'-0"	4'-0"		ALUM./WOOD		.35	JELDWEN OR EQUIV.
5	DOUBLE HUNG	2	2'-6"	4'-8"		ALUM./WOOD		.35	MATCH EXISTING
6	SKYLIGHTS	3	2'-6"	2'-6"		ALUM./WOOD		.44	VELOX SH6C 26
7	FIXED	1	3'-1"	1'-2 1/2"		ALUM./WOOD		.35	JELDWEN OR EQUIV. FIXED
8	FIXED	2	5'-5"	1'-6"		ALUM./WOOD		.35	JELDWEN OR EQUIV. FIXED

COORDINATE ALL ROUGH OPENING W/ PLAN AND FRAMING

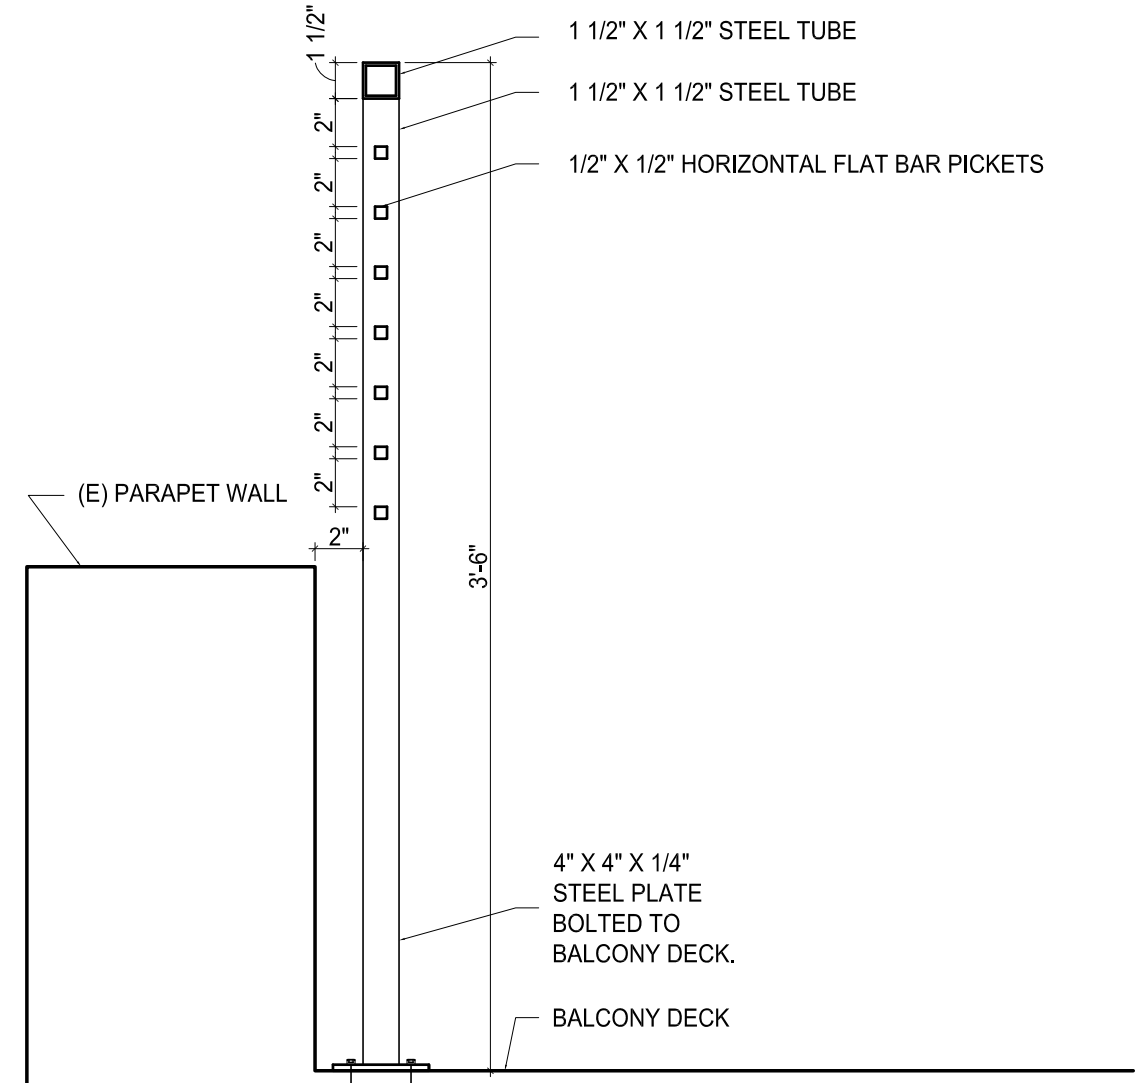

3 BAY WINDOW AREA DIAGRAM
A300 | SCALE: 1/4"=1'-0"

4 BALCONY GUARDRAIL DETAIL
A300 | SCALE: 1/4"=1'-0"

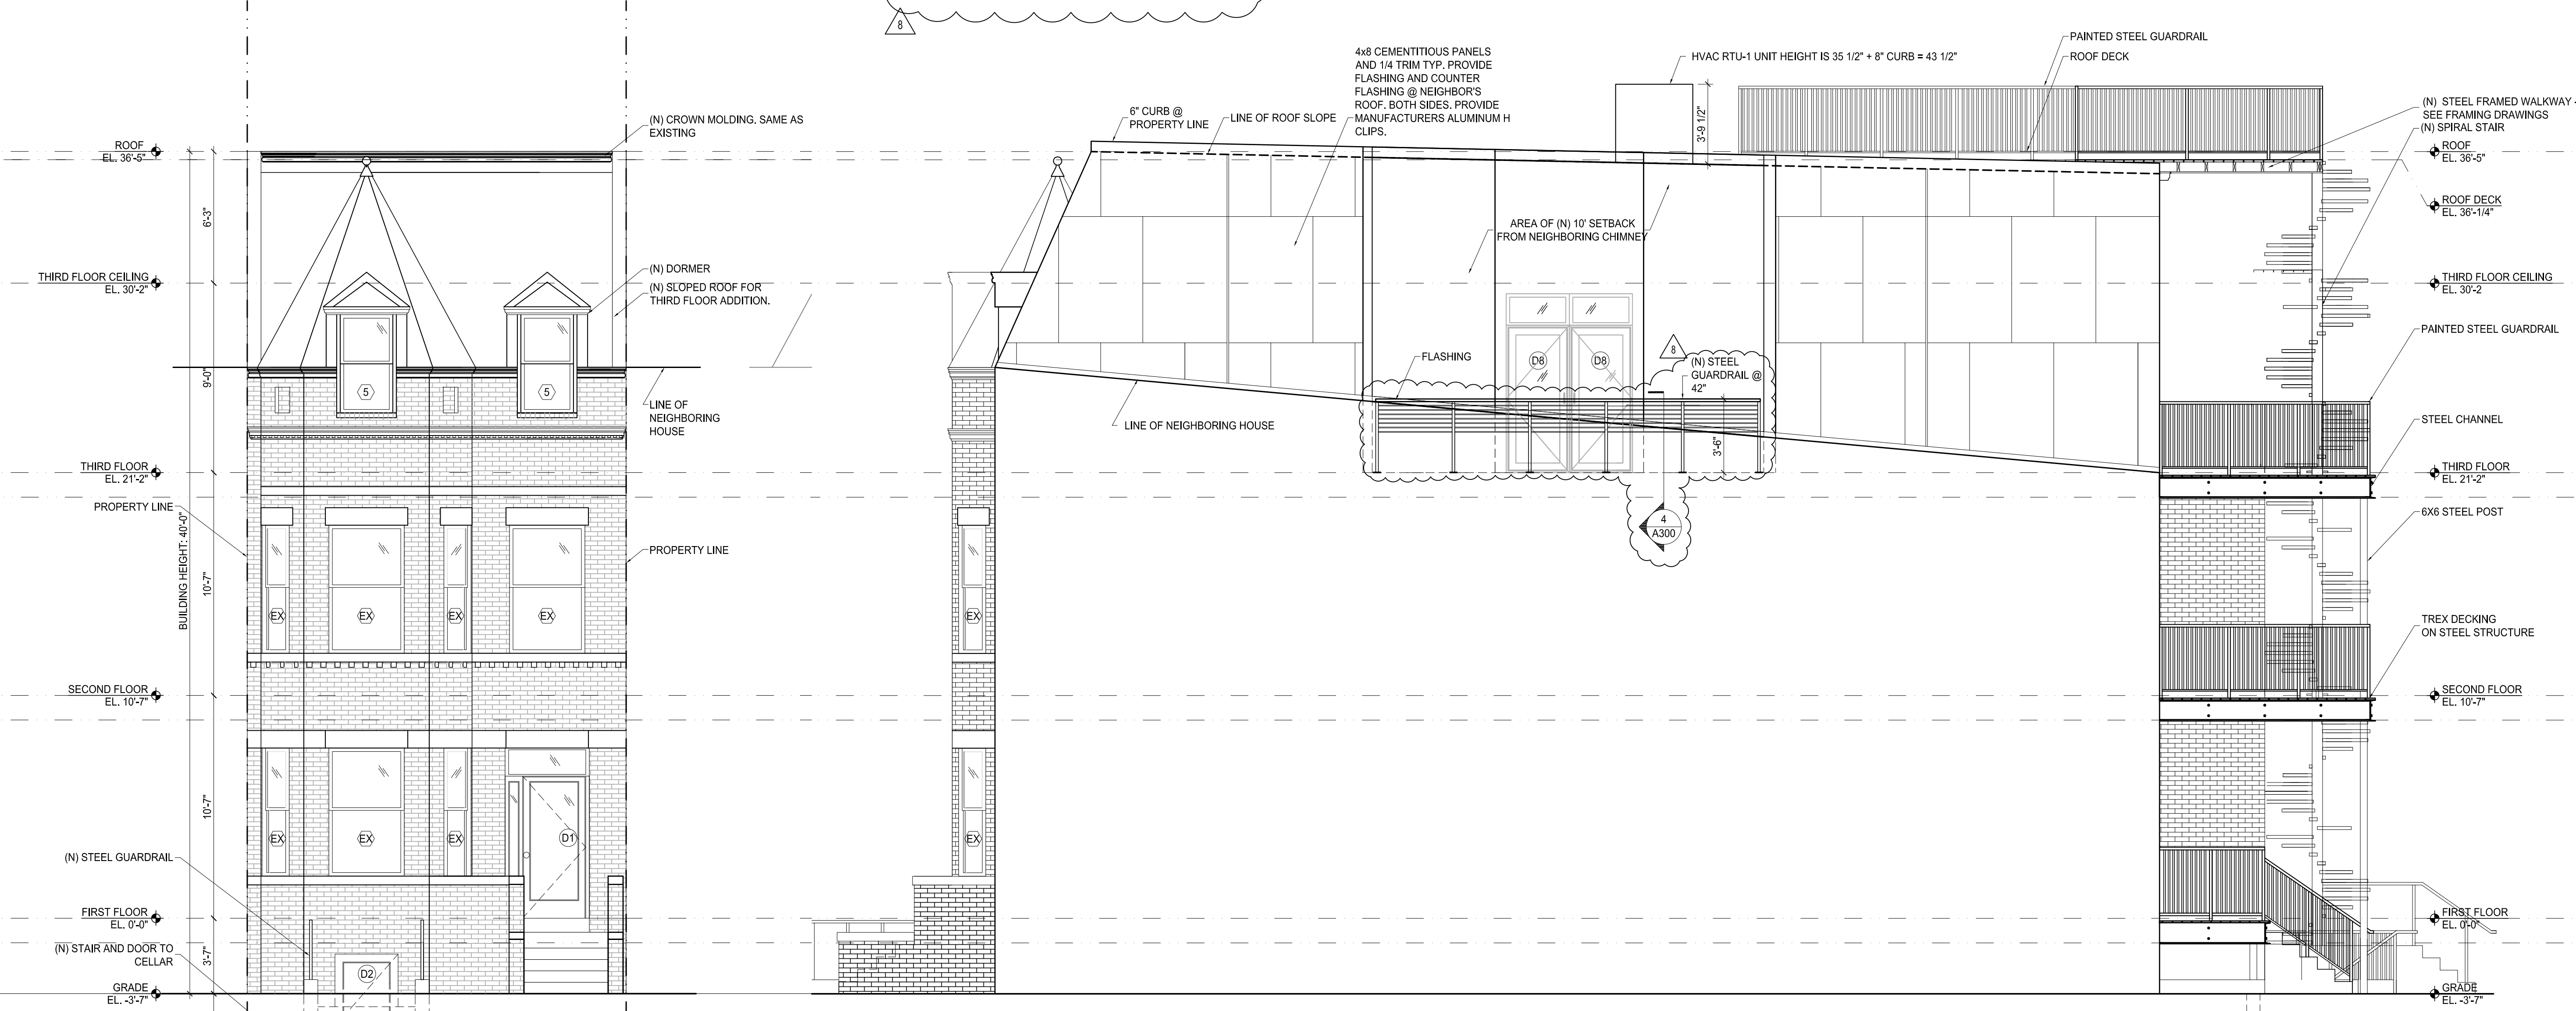

2 EAST ELEVATION
A300 | SCALE: 1/4"=1'-0"

1 NORTH ELEVATION
A300 | SCALE: 1/4"=1'-0"