


PENNSYLVANIA AVENUE

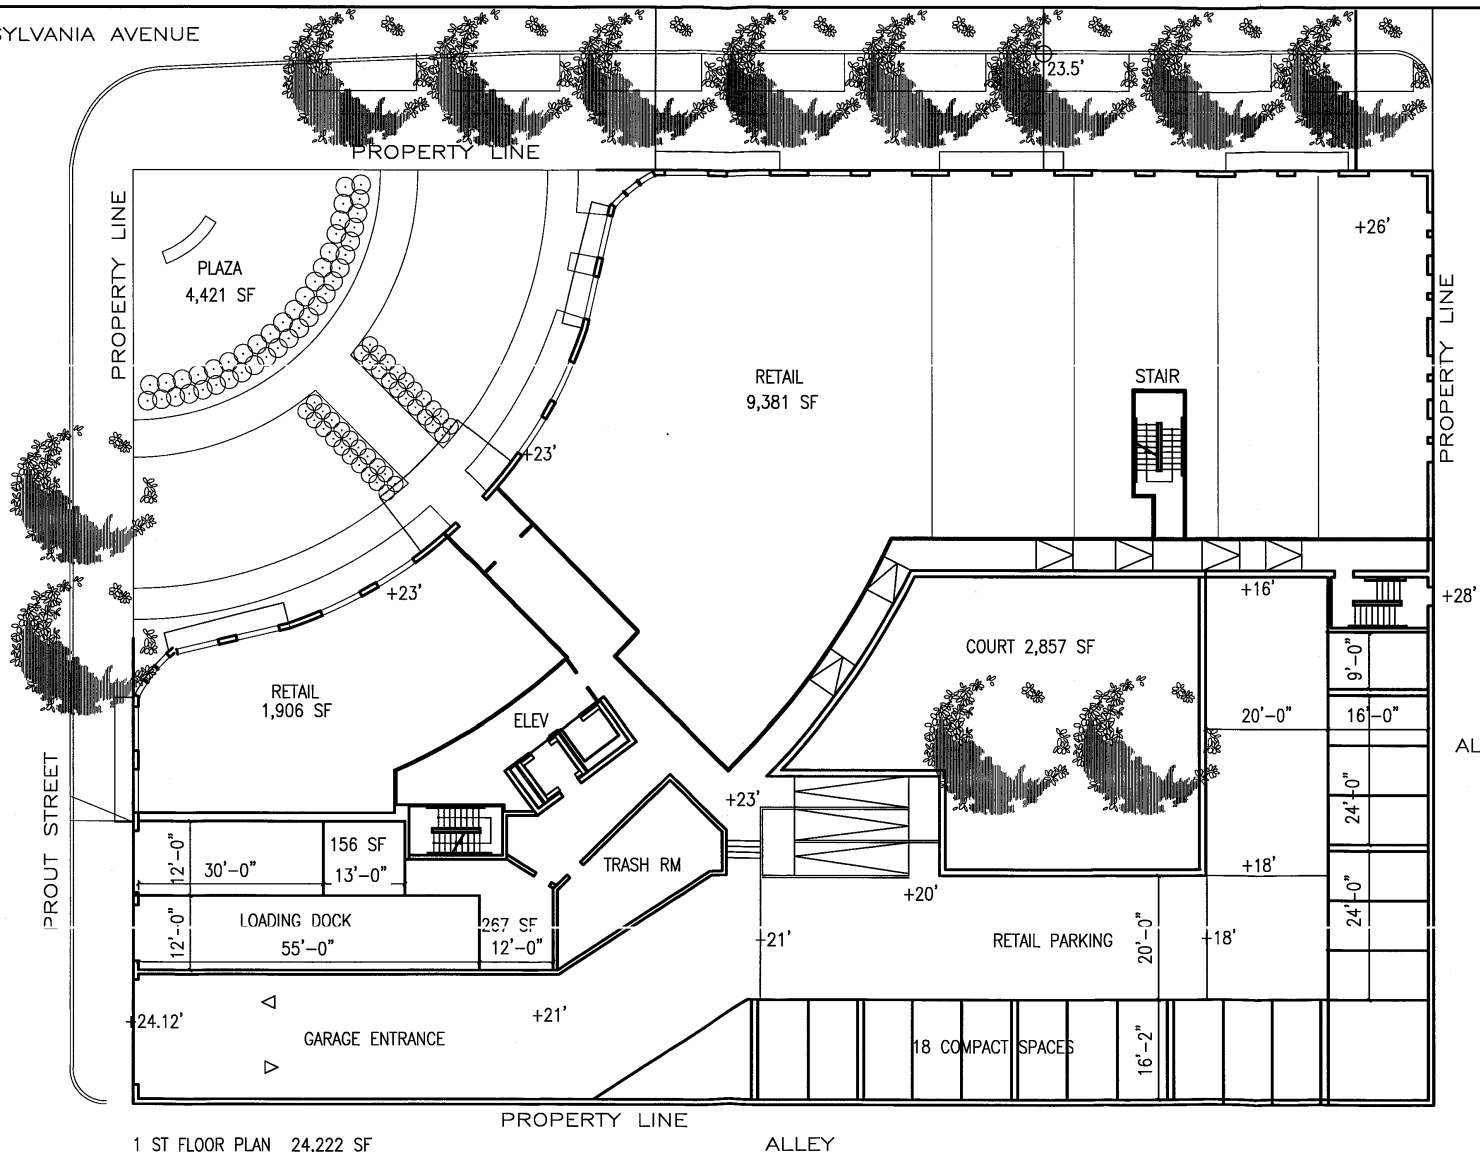

**COMPU
TEXTURE**
INCORPORATED



ARCHITECTURE
AND SOFTWARE
DEVELOPMENT

1002 M STREET NW
WASHINGTON D.C., 20001

CIVIL ENGINEER
PHOENIX ENGINEERING, INC.
1420-A JOH AVENUE
BALTIMORE, MD 21227
(410) 247-8833 TEL
(410) 247-9397 FAX



PROJECT NAME
2300
PENNSYLVANIA
AVENUE SE

WASHINGTON, D.C.

DRAWING TITLE
FIRST
FLOOR PLAN

Scale
1/20"=1'-0"

Date
05/10/07

Drawing No.
A202

ZONING COMMISSION

District of Columbia
CASE NO.07-16
EXHIBIT NO.4I