



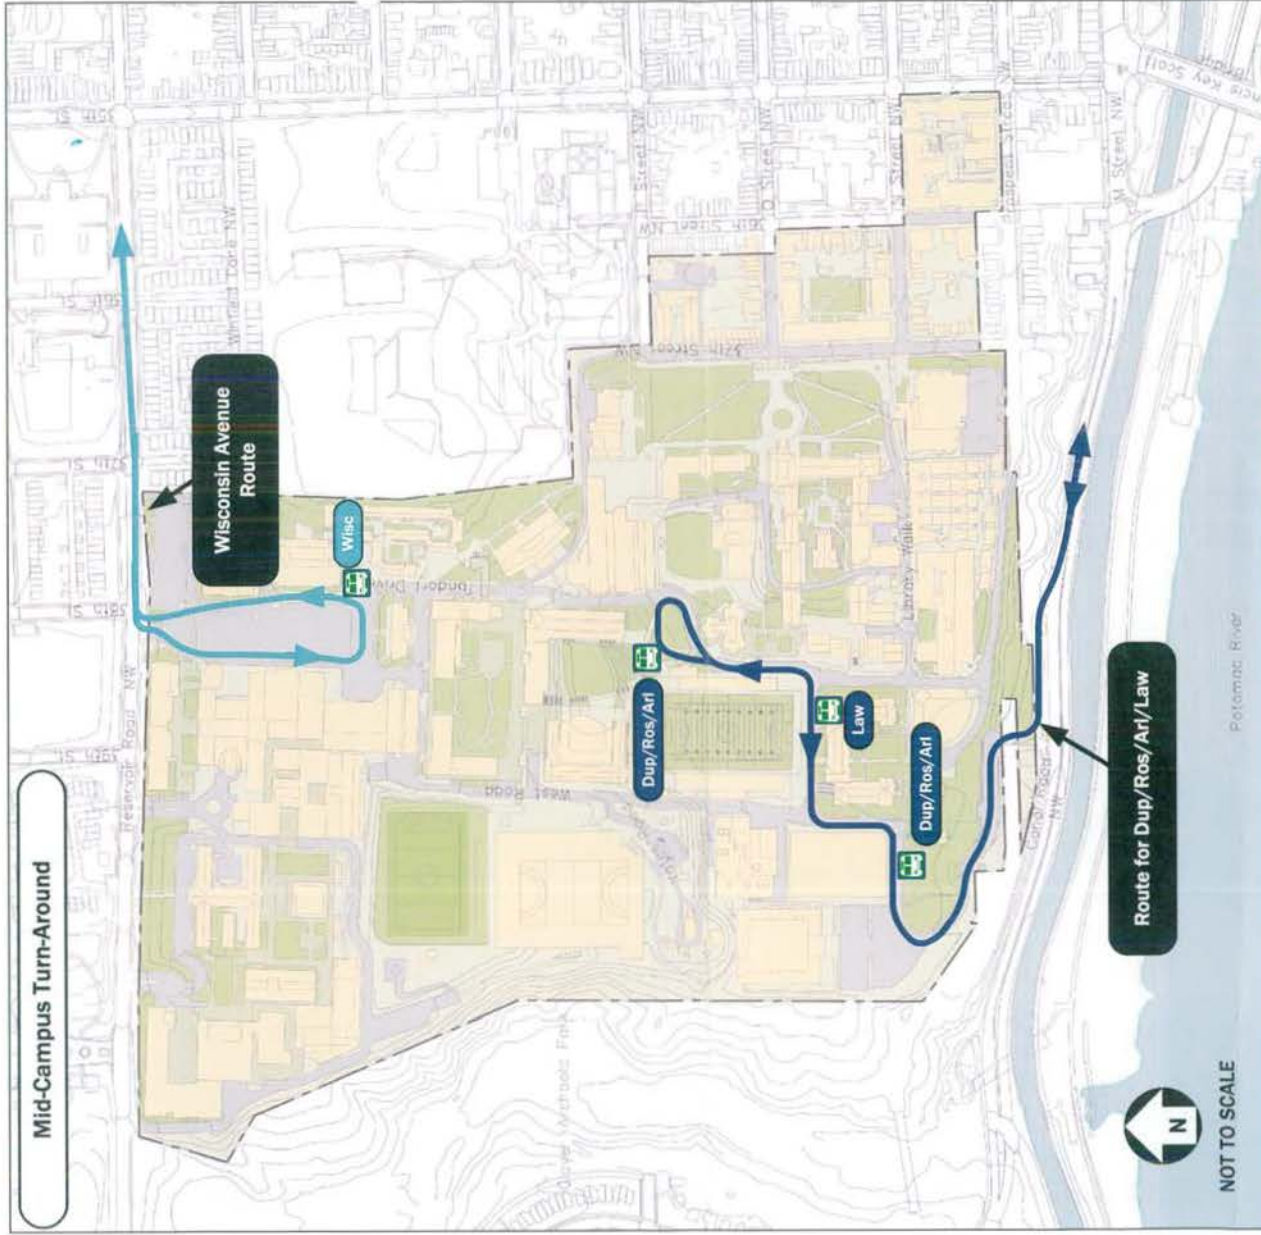

ZONING COMMISSION
 District of Columbia
 CASE NO. 10-32
 EXHIBIT NO. 353

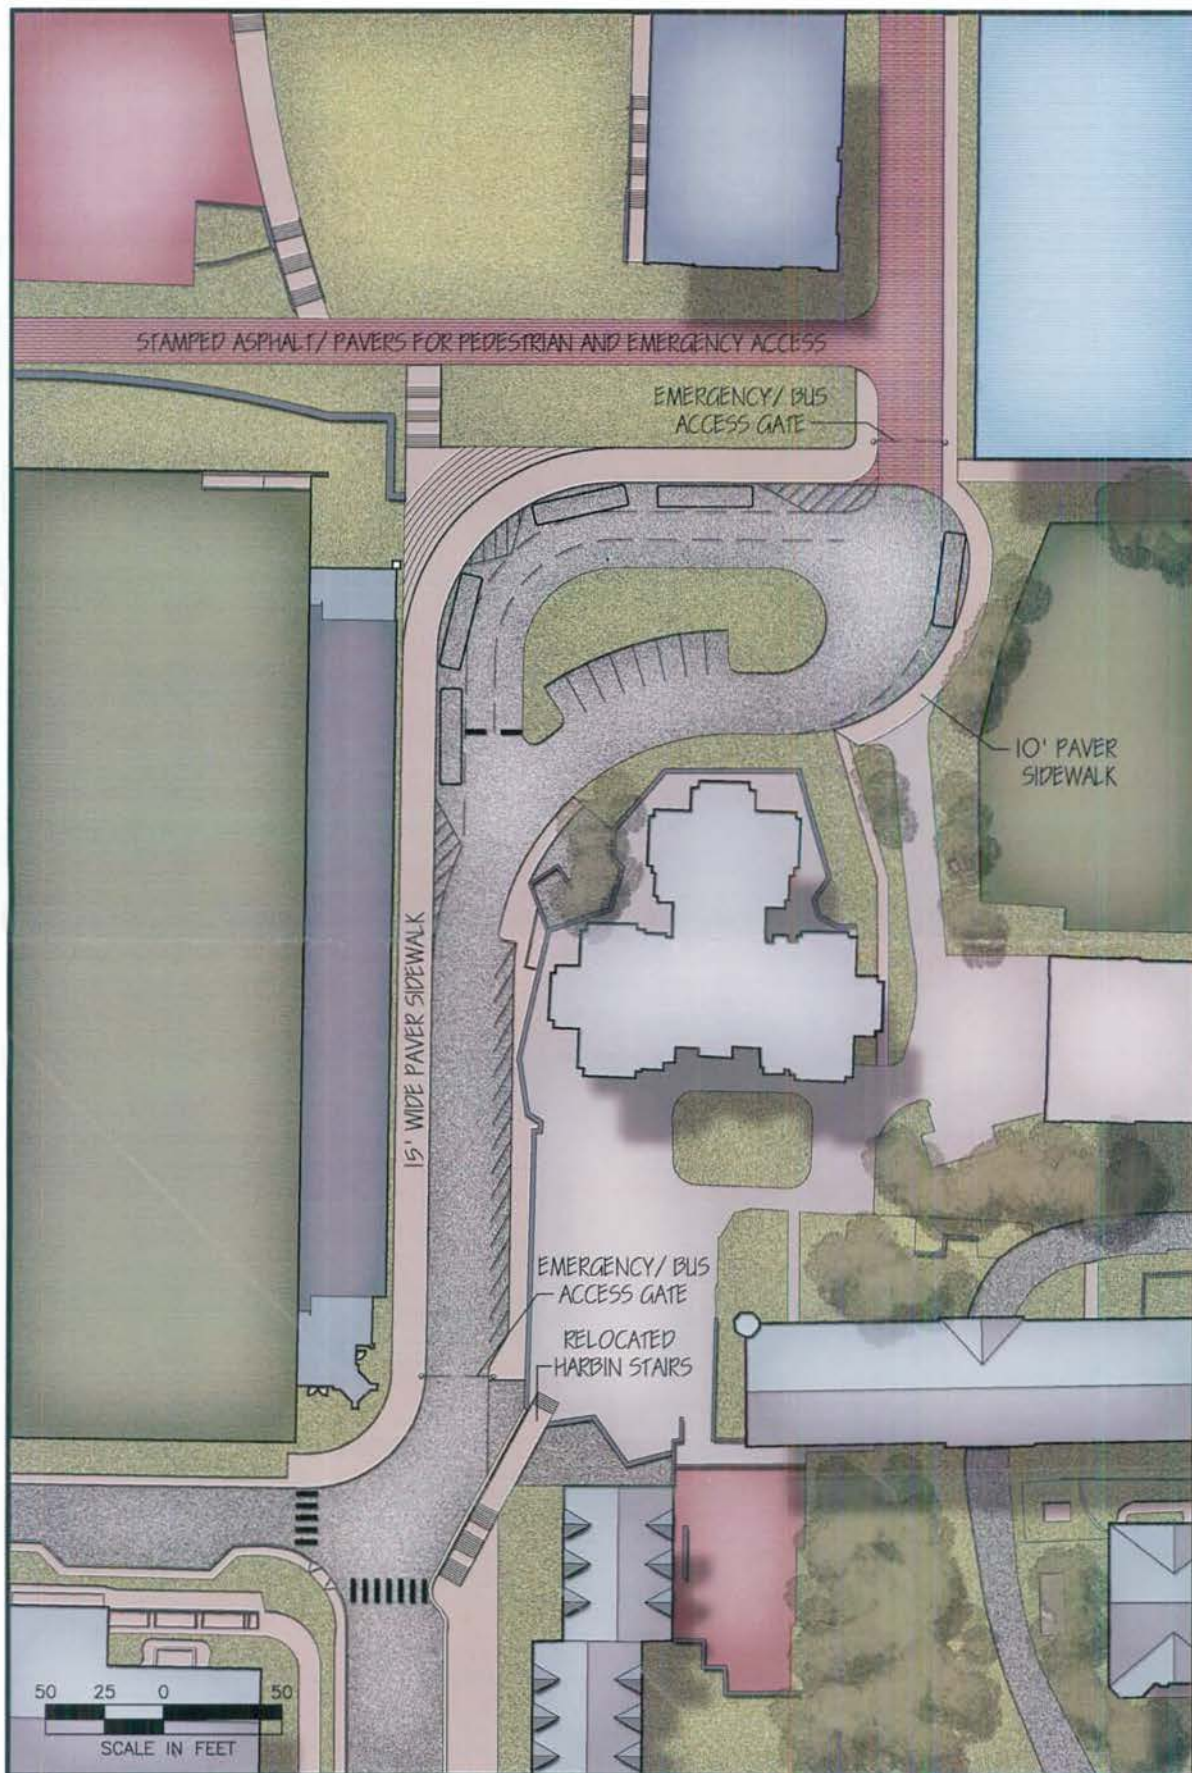

Dewberry®

DATE
SEPT 2011

PROJ. NO.
09-018

SCALE

PROJECT
GEORGETOWN UNIVERSITY

TITLE
ILLUSTRATIVE SITE PLAN

SHEET NO.

OPTION 2B