



2011 JUN 13 PM 2:13

THE UNIVERSITY OF THE DISTRICT OF COLUMBIA

NEW STUDENT CENTER

4200 CONNECTICUT AVENUE, NW
WASHINGTON, DC 20008

03576.00

ZONING COMMISSION CASE NO. 11-024
POST-HEARING SUBMISSION - REVISED AND
UPDATED PLANS
Issue Date: 06.13.11



CANNONDESIGN


Marshall | Moya Design

lai lee associates

ZONING COMMISSION
District of Columbia
CASE NO. 11-02A
EXHIBIT NO. 37

DRAWING INDEX

G01	DRAWING INDEX
G02	CAMPUS PLAN - NOT RESUBMITTED
G03	PLAT- NOT RESUBMITTED
L01	SITE CIRCULATION DIAGRAM
L02	CONTEXT DIAGRAM - NOT RESUBMITTED
L03	EXISTING SITE PHOTOS - NOT RESUBMITTED
L04	ILLUSTRATIVE LANDSCAPE PLAN
L05	SITE LANDSCAPE PLAN
L06	LEVEL 2 PLAZA LANDSCAPE PLAN
L07	ROOF LANDSCAPE PLAN
L08	ENTRY PLAZA SECTIONS AND RENDERINGS
L09	EXISTING TREE HEALTH - NOT RESUBMITTED
L10	EXISTING TREES & CONSTRUCTION - NOT RESUBMITTED
L11	EXISTING TREE PRESERVATION - NOT RESUBMITTED
L12	EXISTING TREE PHOTOS - NOT RESUBMITTED
L13	EXISTING STREET TREES - NOT RESUBMITTED
L14	SIDEWALK CONTEXT DIAGRAM
L15	PROPOSED STREETScape FURNISHINGS - NOT RESUBMITTED
L16	RAINGARDEN PERSPECTIVES
A01	CELLAR LEVEL FLOOR PLAN
A02	LEVEL 1 FLOOR PLAN (CONNECTICUT AV.)
A03	LEVEL 2 FLOOR PLAN (CAMPUS PLAZA)
A04	LEVEL 3 FLOOR PLAN
A05.1	ATTIC PLAN
A05.2	ROOF PLAN
A06.1	ELEVATIONS
A06.2	ELEVATIONS
A07.1	SECTIONS
A07.2	EXTERIOR DETAILS
A08	EXISTING CONDITIONS - NOT RESUBMITTED
A09	EXISTING CONDITIONS - NOT RESUBMITTED
A10.1	PERSPECTIVES
A10.2	PERSPECTIVES
A10.3	PERSPECTIVES
A11.1	PERSPECTIVES
A11.2	PERSPECTIVES
A12	PERSPECTIVES - NOT RESUBMITTED
A13	MODEL PHOTOS - NOT RESUBMITTED

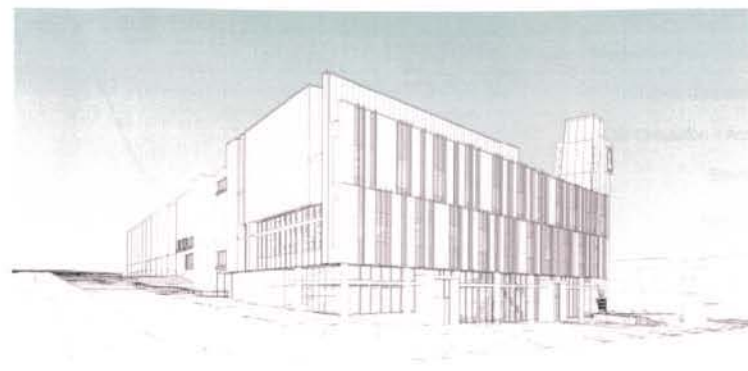

PROJECT DATA:

ZONING SUMMARY:

<u>LOCATION:</u>	SQUARE 1964, LOT 803
<u>ZONE:</u>	D/R-1-A
<u>LAND AREA:</u>	939,439 SF

	<u>ALLOWABLE / REQUIRED</u>	<u>PROPOSED</u>
APPROXIMATE NET NEW GROSS FLOOR AREA:	PER 2011 CAMPUS PLAN	65,000 SF
APPROXIMATE NET NEW FAR:	PER 2011 CAMPUS PLAN	.068 FAR
NET NEW LOT COVERAGE:	PER 2011 CAMPUS PLAN	29,000 SF
NET NEW LOT OCCUPANCY:	PER 2011 CAMPUS PLAN	.030%
HEIGHT:	40'-0" INCREASED TO 90'-0" AT 1:1 SETBACK	56'- 0" *
ROOF STRUCTURE:	HEIGHT: 18'-6" REQ. SETBACK: 1:1	HEIGHT: 16'- 0" SETBACK: 20'-0"
PARKING /LOADING:	PER 2011 CAMPUS PLAN	USE EXISTING


NOTE:

* HEIGHT MEASURED FROM GRADE AT MID-POINT OF EAST, CONNECTICUT AVENUE BUILDING ELEVATION TO LEVEL 3 CEILING.

Drawing Title

DRAWING INDEX

G01

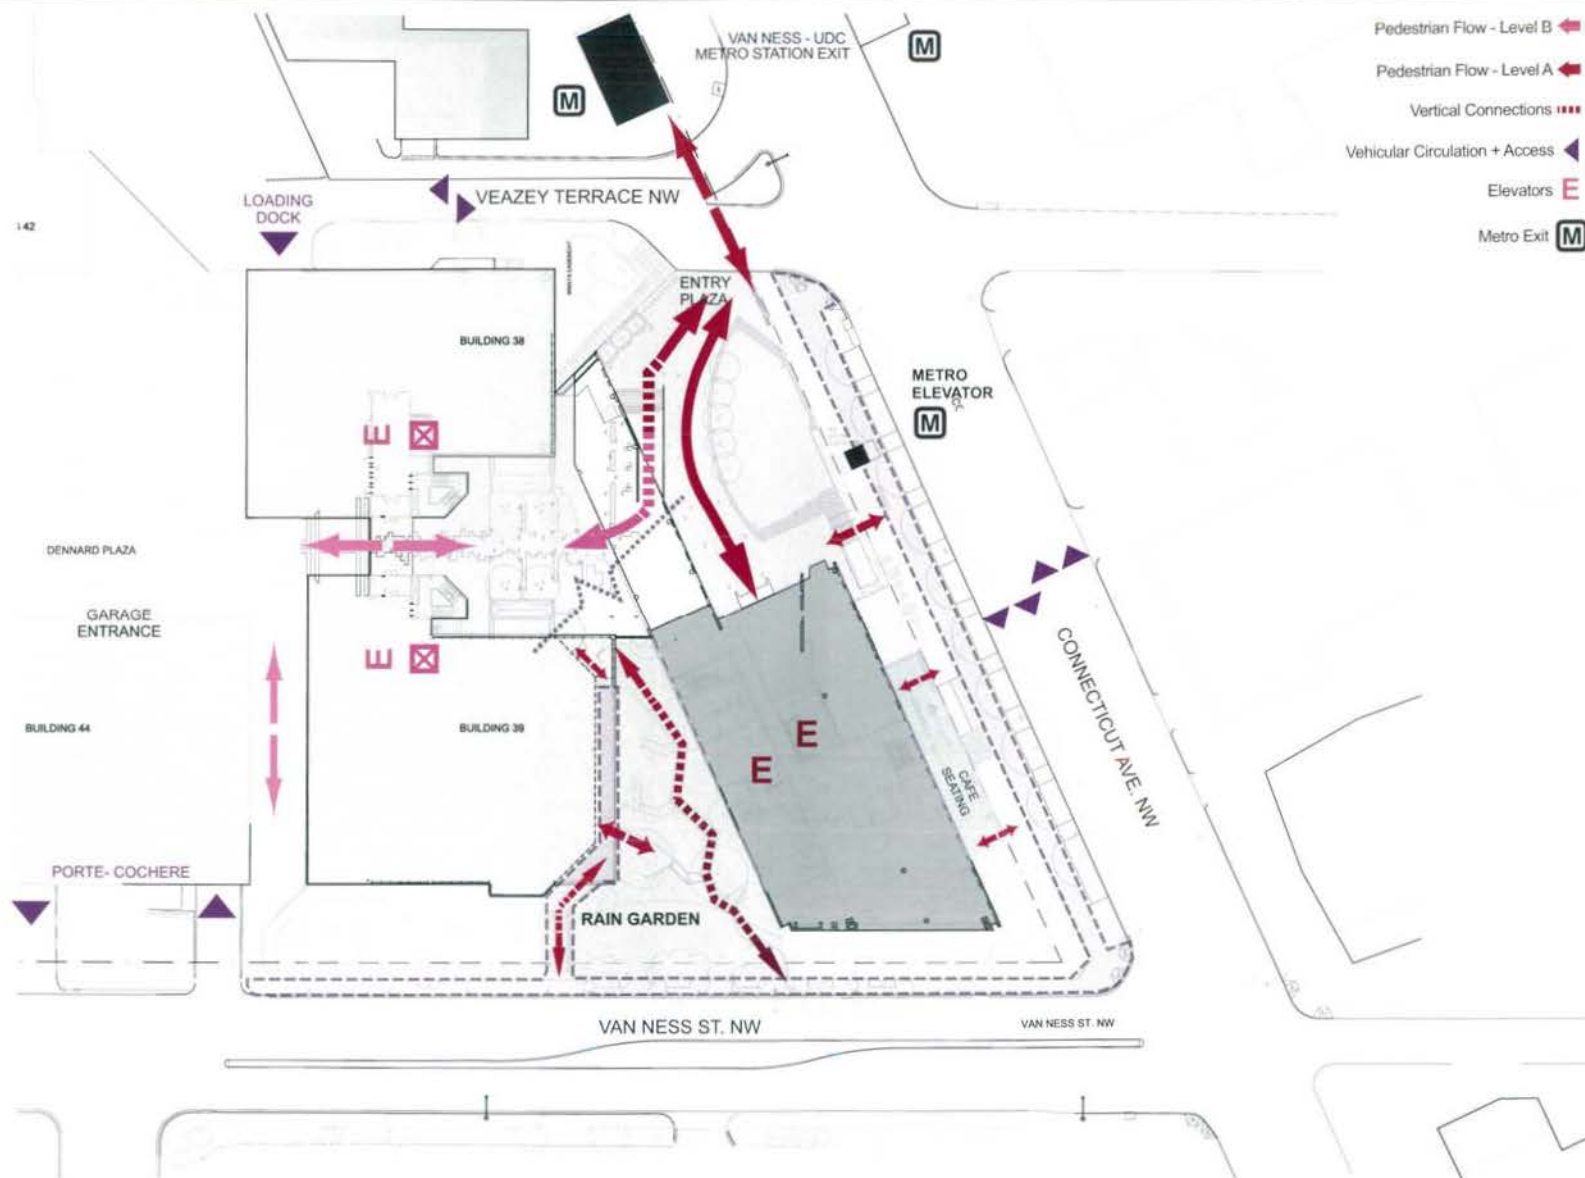


Drawing Title

SITE
CIRCULATION
DIAGRAM

L01

1 SITE CIRCULATION DIAGRAM

SCALE: 1"= 30'-0"

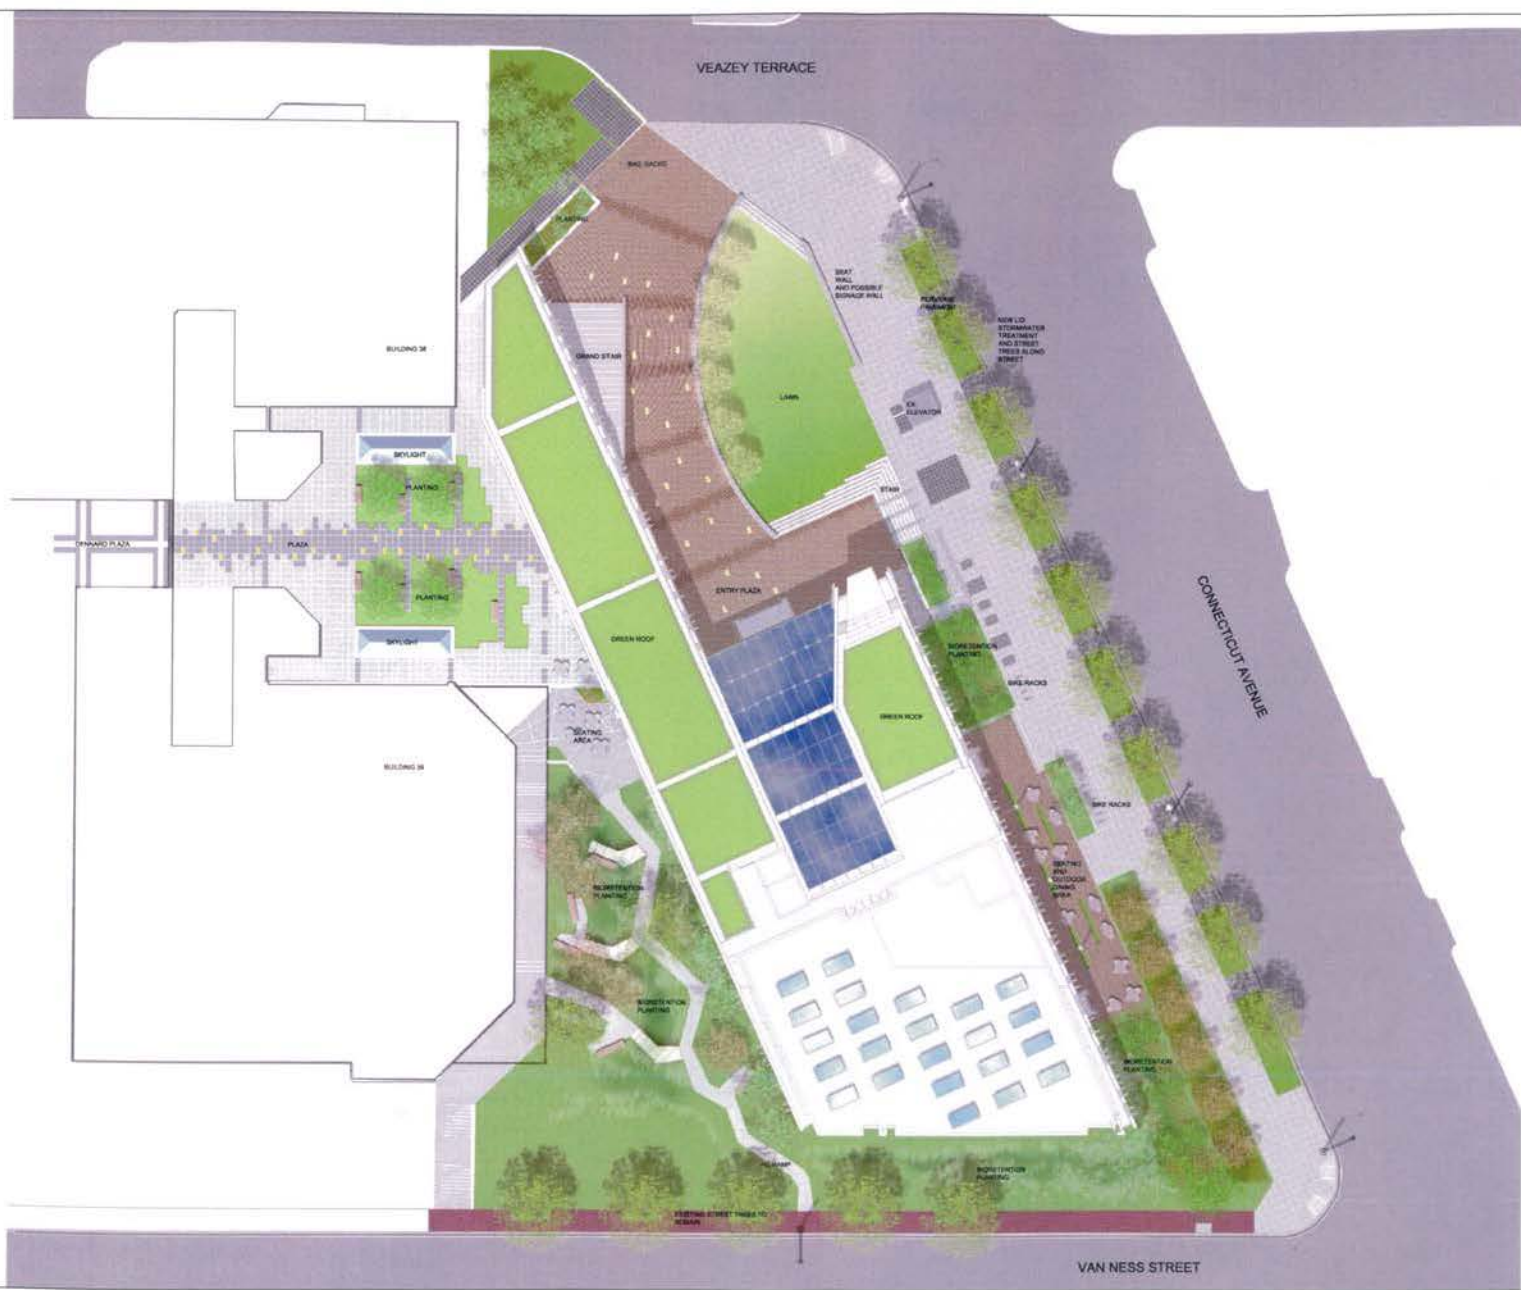

NEW STUDENT CENTER

CANNON DESIGN

Marshall | Moya Design

lai lee associates

0' 10' 20' 40'

Drawing Title

ILLUSTRATIVE
LANDSCAPE PLAN

L04

© Cannon Design 2011. All rights reserved. No part of this document may be reproduced or utilized in any form, without prior written authorization by Cannon Design Corporation.
06/13/2011 12:38:07 PM



Drawing Title:

SITE LANDSCAPE PLAN

L05


W. L. Loomis, Inc. 06/13/11
All rights reserved. No part of this document may be reproduced without authorization by The Cancer Corporation.
10/20/11 12:38:01 PM



1 LEVEL 2 PLAZA LANDSCAPE PLAN
SCALE: 1" = 20'-0"




UNIVERSITY OF THE
DISTRICT OF
COLUMBIA
1851

NEW STUDENT CENTER

CANNON DESIGN

Marshall | Moya Design

lai lee associates

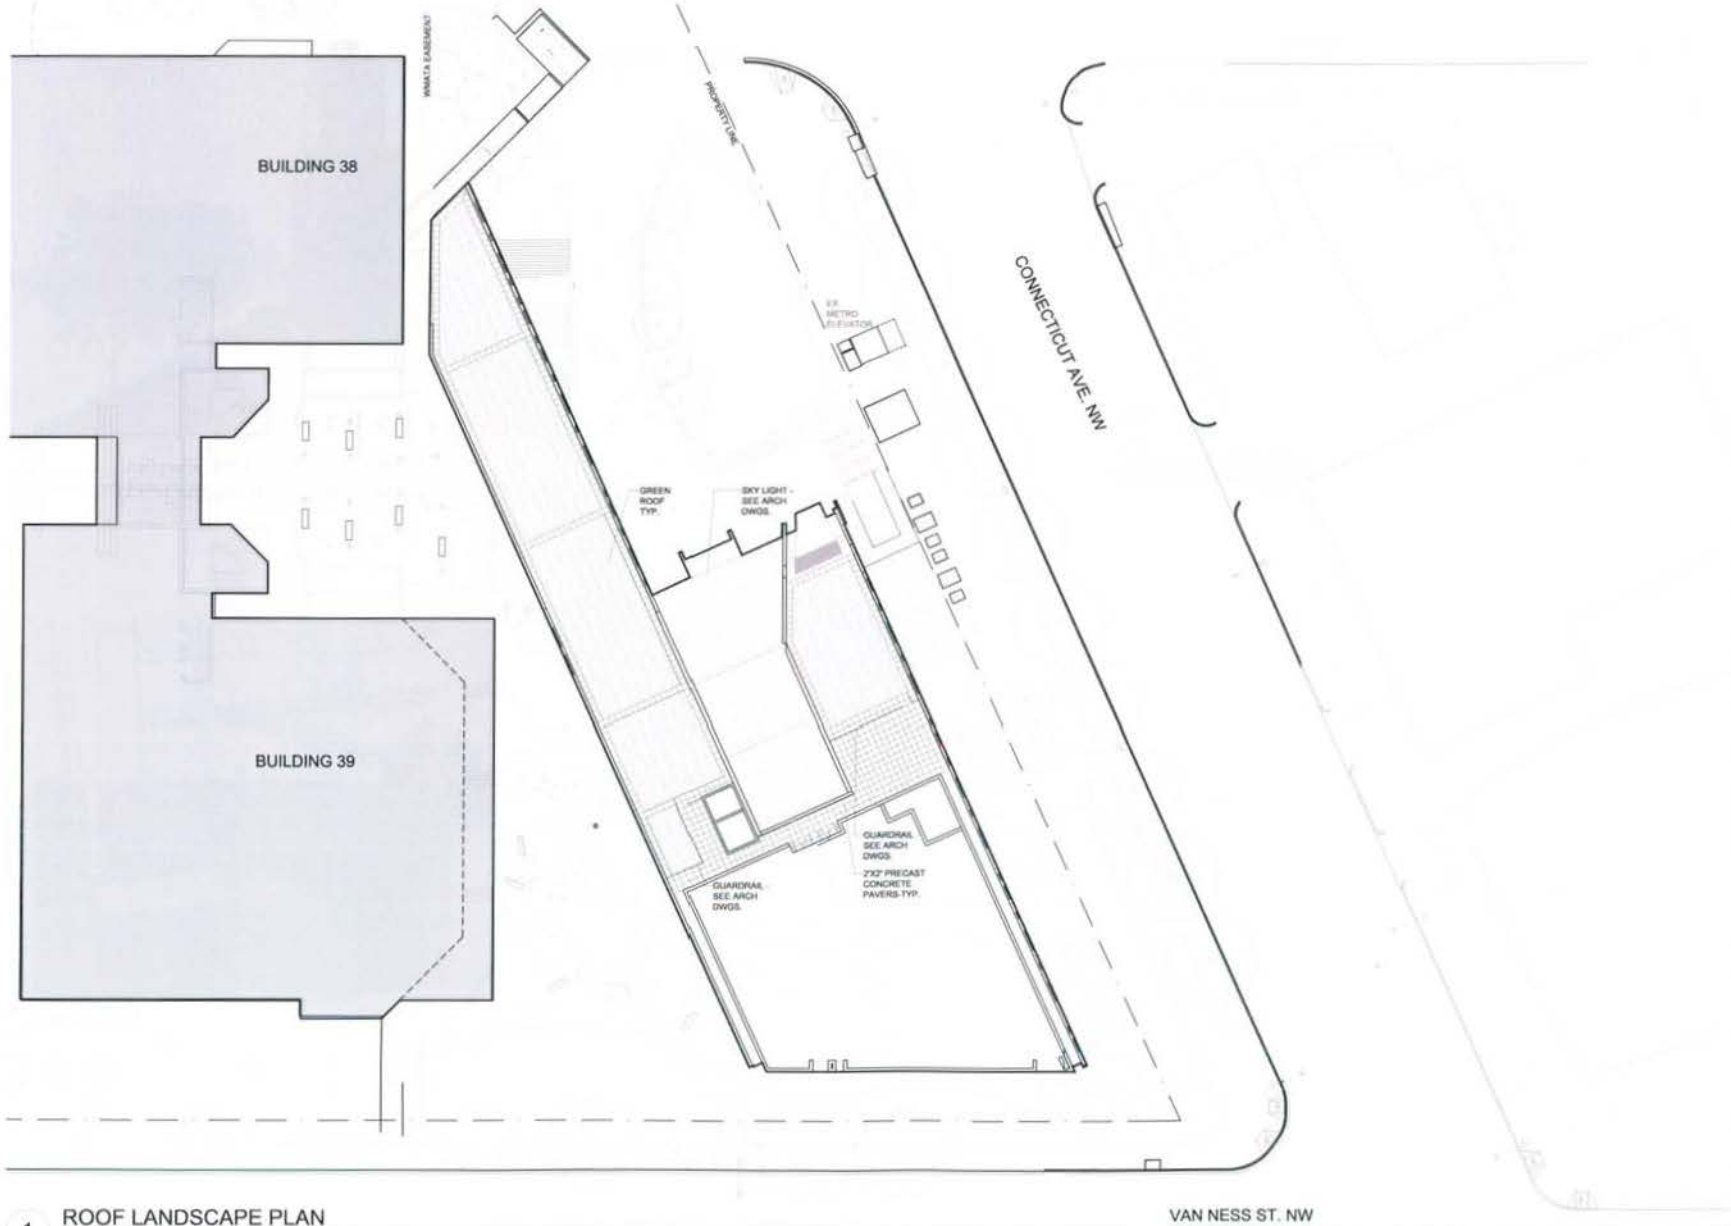

1

ROOF LANDSCAPE PLAN

SCALE : 1" = 20'-0"

Drawing Title
ROOF
LANDSCAPE
PLAN

L07




1 ENTRY PLAZA - PERSPECTIVE 1
NOT TO SCALE




2 ELEVATION 2
SCALE: 3/8" = 1'-0"



2 ENTRY PLAZA - PERSPECTIVE 2
NOT TO SCALE

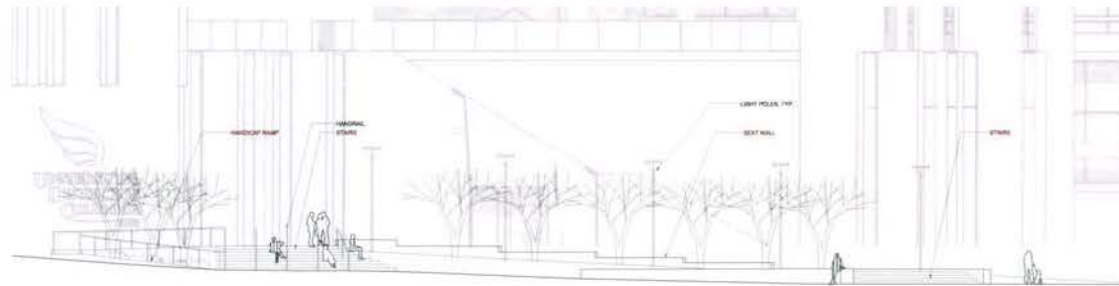

1 ELEVATION 1
SCALE: 3/8" = 1'-0"

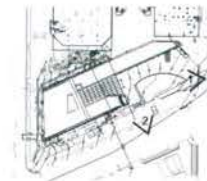



EXISTING BRICK PAVING ON CONNECTICUT AVENUE




EXISTING BRICK PAVING ON VAN NESS STREET



EXISTING CONCRETE PAVING BY VAN NESS METRO STATION



EXISTING BRICK PAVING ON VAN NESS STREET

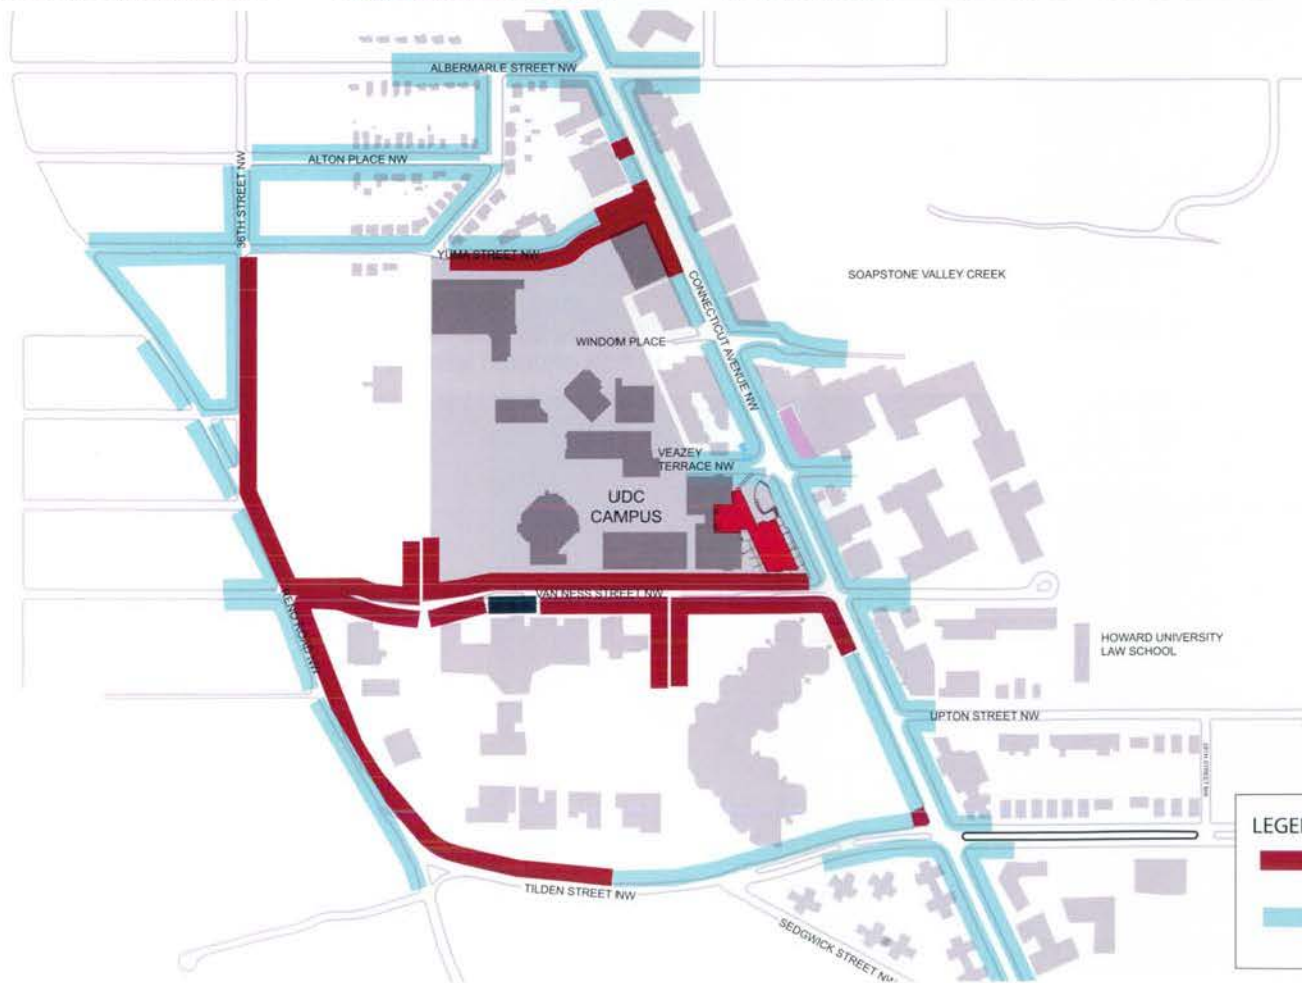



UNIVERSITY OF THE
DISTRICT OF
COLUMBIA
1851

NEW STUDENT CENTER

CANNON DESIGN

Marshall | Moya Design

lai lee associates inc.



RAIN GARDEN LOOKING NORTH



RAIN GARDEN LOOKING SOUTH

Drawing Title:


RAINGARDEN
PERSPECTIVES

L16

LEGEND

- WELLNESS & RECREATION
- FOOD SERVICE
- CIRCULATION
- BOOKSTORE
- CONFERENCE CENTER
- STUDENT ORGANIZATIONS
- ADMINISTRATIVE
- RETAIL
- BUILDING SUPPORT
- COLLABORATION SPACES
- GREEN ROOF
- POINTS OF ENTRY
- ELEVATION MARKER


- WMATA VAULT
- WMATA EASEMENT

 

Drawing Title:

CELLAR LEVEL

A01

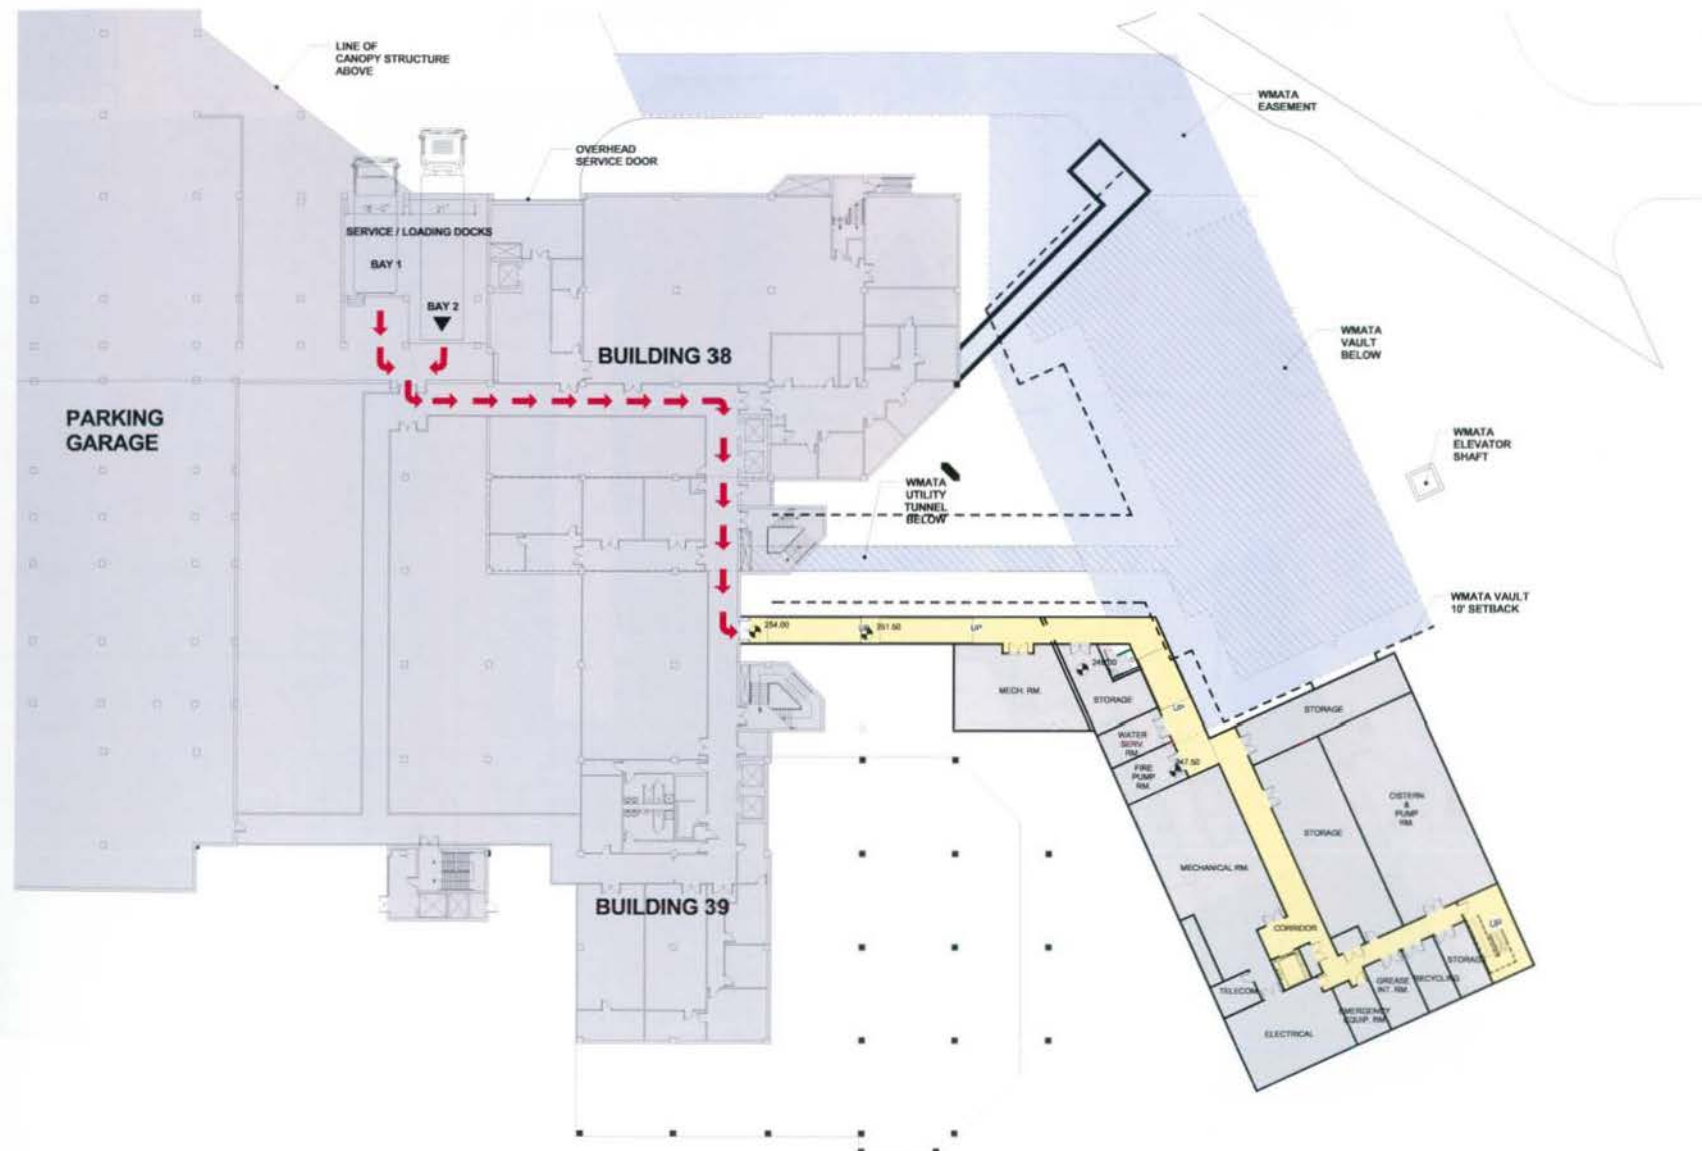

NO POSTING WITHOUT PERMIT
 All rights reserved. No part of this document may be reproduced or transmitted in any form, without prior written permission from the University of the District of Columbia.



NEW STUDENT CENTER

CANNON DESIGN



Marshall Moya Design

lai lee associates inc.

LEGEND

- WELLNESS & RECREATION
- FOOD SERVICE
- CIRCULATION
- BOOKSTORE
- CONFERENCE CENTER
- STUDENT ORGANIZATIONS
- ADMINISTRATIVE
- RETAIL
- BUILDING SUPPORT
- COLLABORATION SPACES
- GREEN ROOF
- POINTS OF ENTRY
- ELEVATION MARKER

- WMATA VAULT
- WMATA EASEMENT

  

LEVEL 2 (CAMPUS PLAZA LEVEL)

A03



UNIVERSITY OF THE
DISTRICT OF
COLUMBIA
1851

NEW STUDENT CENTER

CANNON DESIGN


Marshall | Moya Design

lai lee associates

LEGEND

- WELLNESS & RECREATION
- FOOD SERVICE
- CIRCULATION
- BOOKSTORE
- CONFERENCE CENTER
- STUDENT ORGANIZATIONS
- ADMINISTRATIVE
- RETAIL
- BUILDING SUPPORT
- COLLABORATION SPACES
- GREEN ROOF
- POINTS OF ENTRY
- ELEVATION MARKER

- WMATA VAULT
- WMATA EASEMENT

 

Drawing Title

LEVEL 3

A04

© Cannon Design 2011








UNIVERSITY OF THE
DISTRICT OF
COLUMBIA
1851

NEW STUDENT CENTER

CANNON DESIGN

Marshall | Moya Design

lai lee associates

  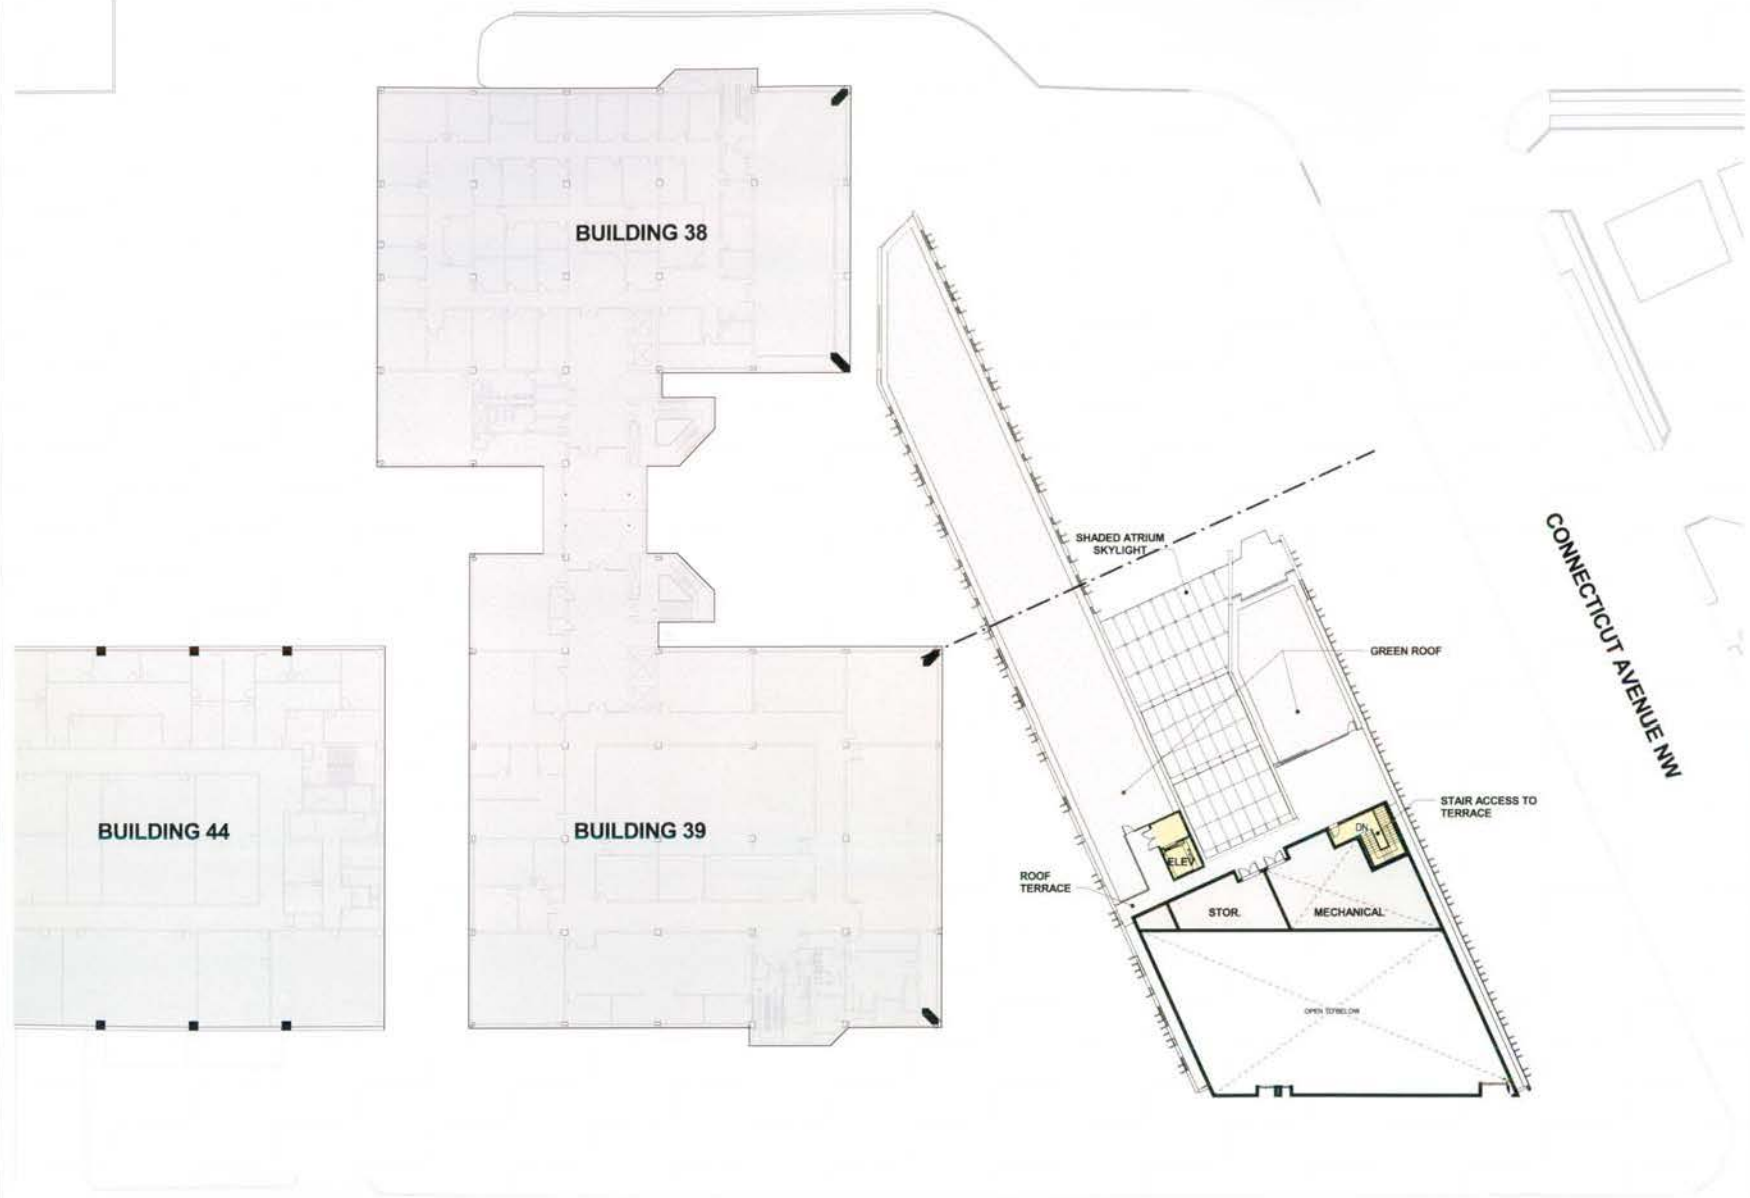

Attic Level



A05.1

© Cannon Design 2011
All rights reserved. No part of this document may be reproduced or utilized in any form, without prior written permission by Cannon Design Corporation.
8/15/2011 4:27:38 PM

LEGEND

- WELLNESS & RECREATION
- FOOD SERVICE
- CIRCULATION
- BOOKSTORE
- CONFERENCE CENTER
- STUDENT ORGANIZATIONS
- ADMINISTRATIVE
- RETAIL
- BUILDING SUPPORT
- COLLABORATION SPACES
- GREEN ROOF
- POINTS OF ENTRY
- ELEVATION MARKER


- WMATA VAULT
- WMATA EASEMENT

  


ROOF LEVEL

A05.2

© Cannon Design 2011

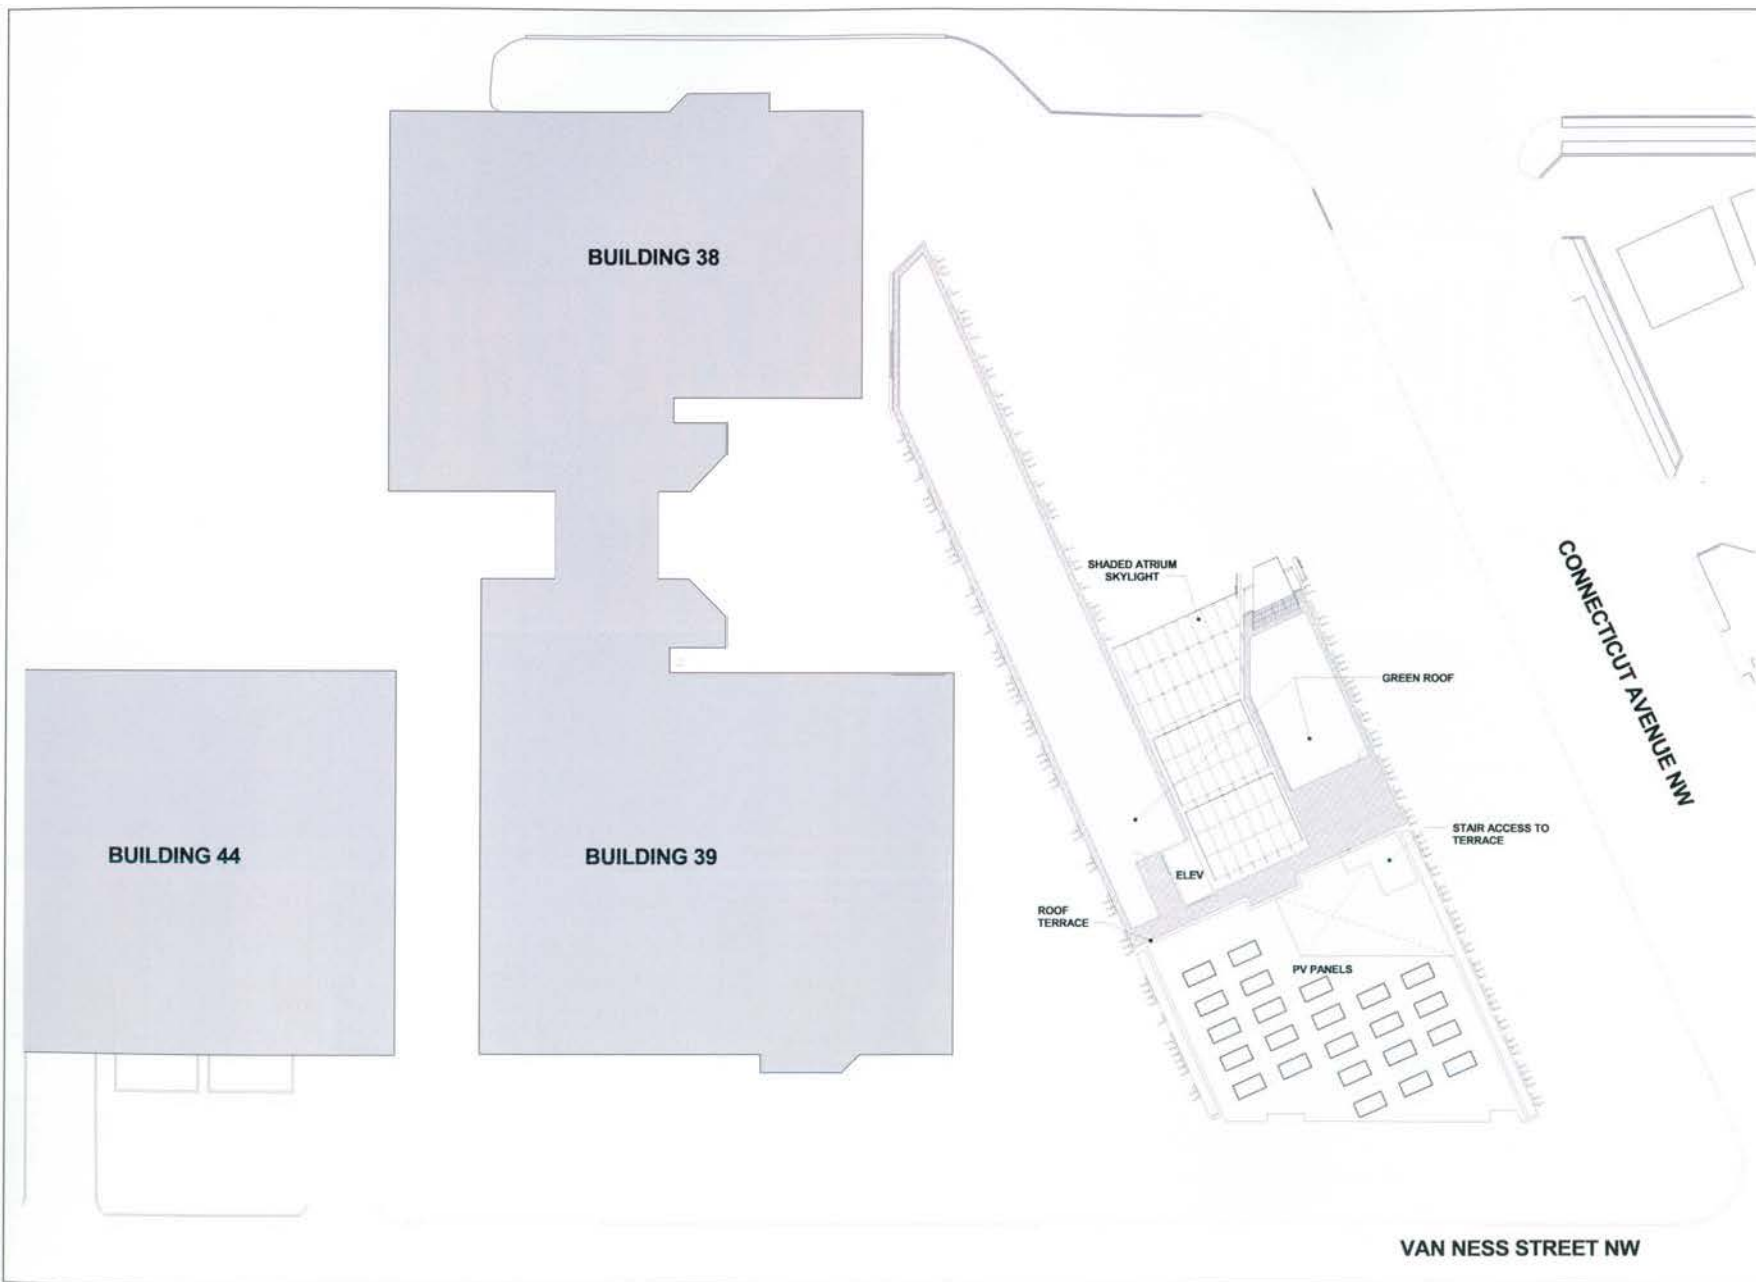

VAN NESS STREET NW

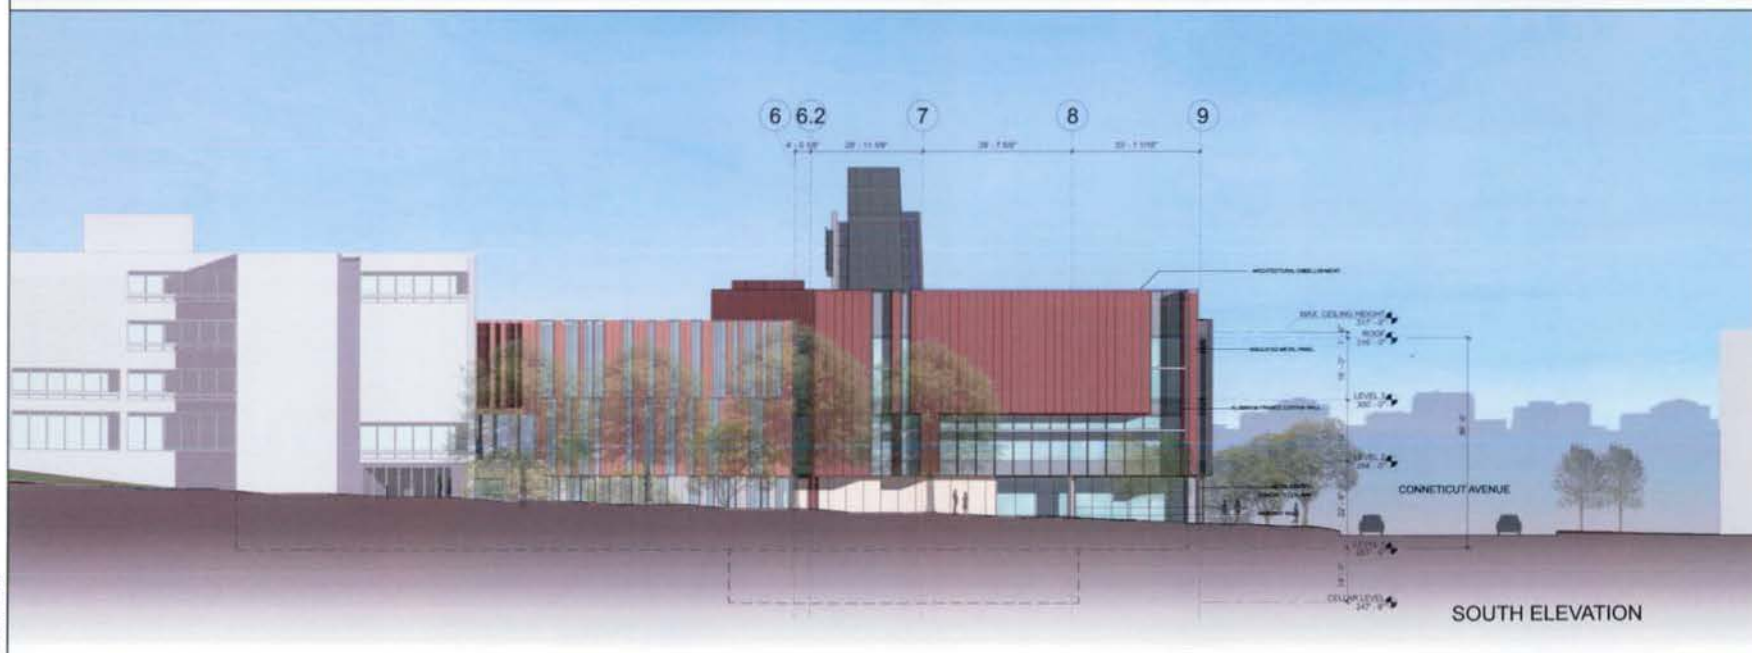



UNIVERSITY OF THE
DISTRICT OF
COLUMBIA
1851

NEW STUDENT CENTER

CANNON DESIGN

Marshall | Moya Design

lai lee associates



Drawing Title


ELEVATIONS

A06.2

POST-HEARING SUBMISSION - ISSUED 06.13.11

© Cannon Design 2011

This drawing is the property of Cannon Design, Inc. and is not to be reproduced or used in any manner without written permission from Cannon Design, Inc. All rights reserved.

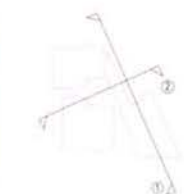

Drawing Title

SECTIONS

A07.1



SUNSHADE




MULLION / FRAME



METAL PANEL



SPANDREL GLASS

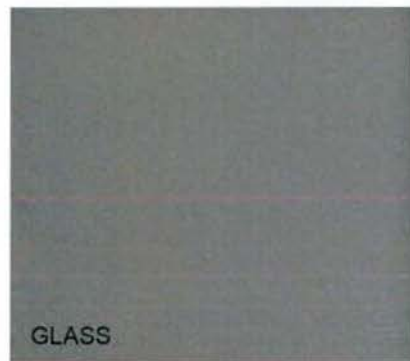

GLASS



CONCRETE





VIEW FROM NORTH EAST MAIN ENTRY



VIEW FROM VAN NESS METRO (EAST ENTRY)

Drawing Title

PERSPECTIVES

A10.2



VIEW LOOKING NORTH AT VAN NESS STREET



VIEW FROM DENNARD PLAZA LOOKING EAST



UNIVERSITY OF THE
DISTRICT OF
COLUMBIA
1851

NEW STUDENT CENTER

CANNON DESIGN

Marshall | Moya Design

lai lee associates

Drawing Title:

PERSPECTIVES

A11.1



VIEW FROM CONNECTICUT AVENUE SIDEWALK LOOKING SOUTH



UNIVERSITY OF THE
DISTRICT OF
COLUMBIA
1851

NEW STUDENT CENTER

CANNON DESIGN

Marshall | Moya Design

lai lee associates

Drawing Title

PERSPECTIVES

A11.2

© Cannon Design 2011

POST-HEARING SUBMISSION - ISSUED 06.13.11