


FILE

EZA
Case No. 17109
Exhibit No. 62

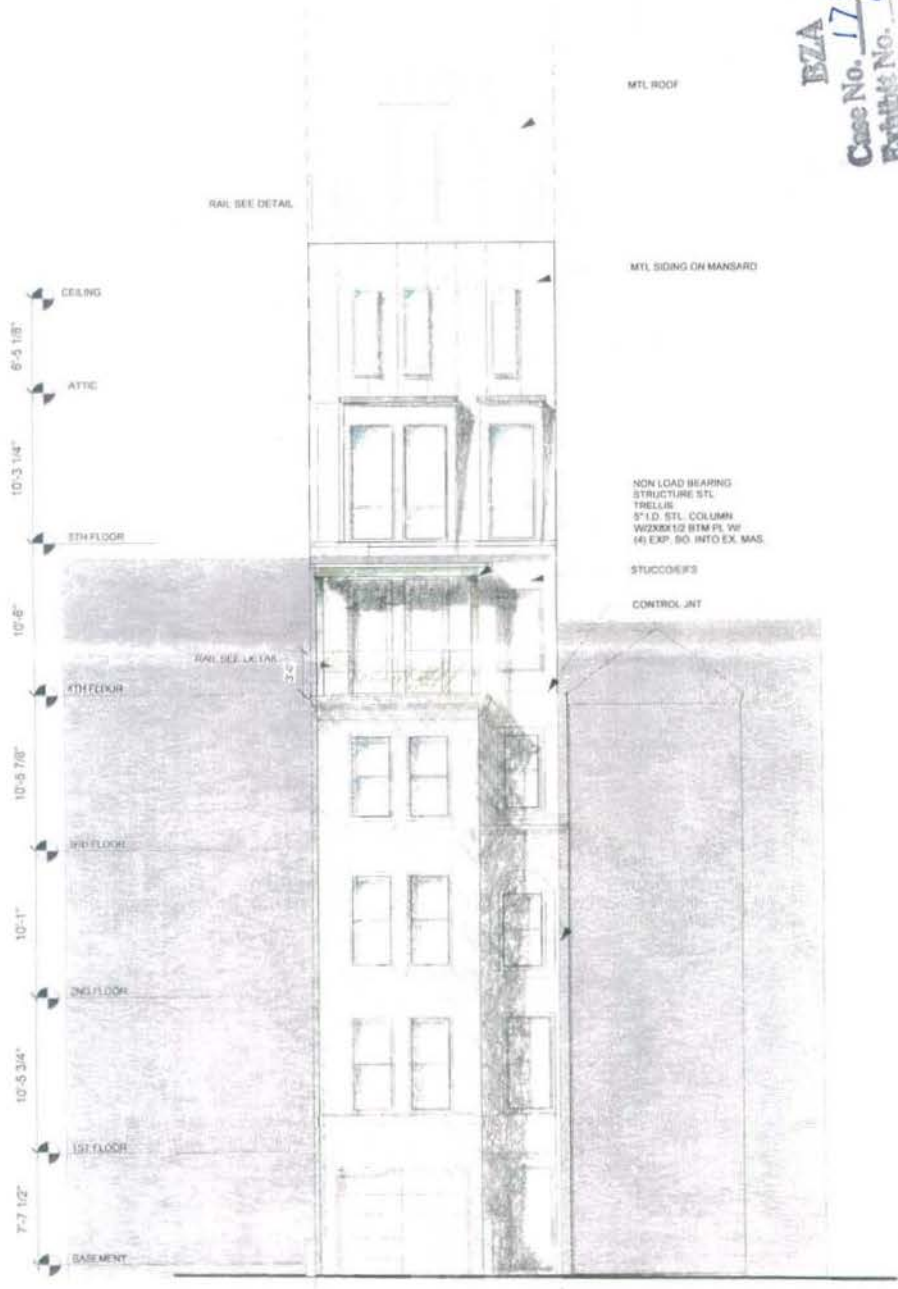


○ FRONT ELEVATION
Scale: 1/8" = 1'-0"

15' PUBLIC ALLEY

Presented to condo 02/10/03, AUC 02/19/03, ext neighbors 02/26/03


FILE

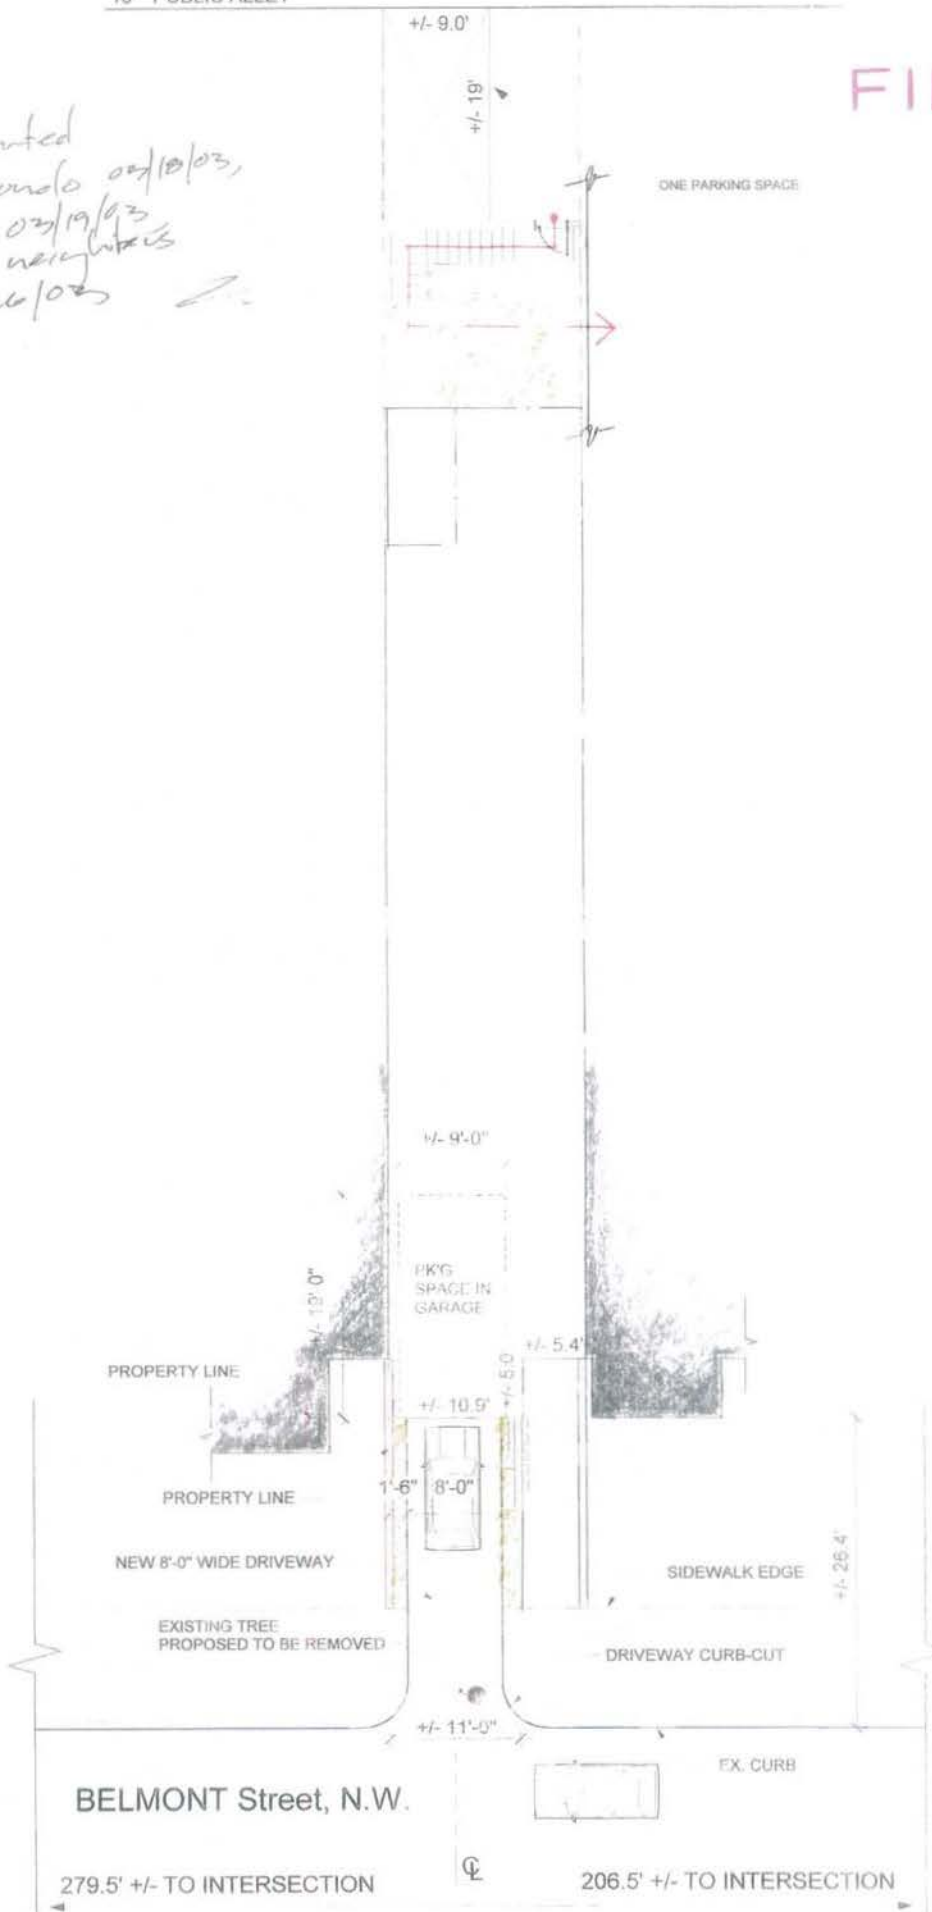

PROPOSED CURB CUT

Scale: 1" = 10 ft

FILE

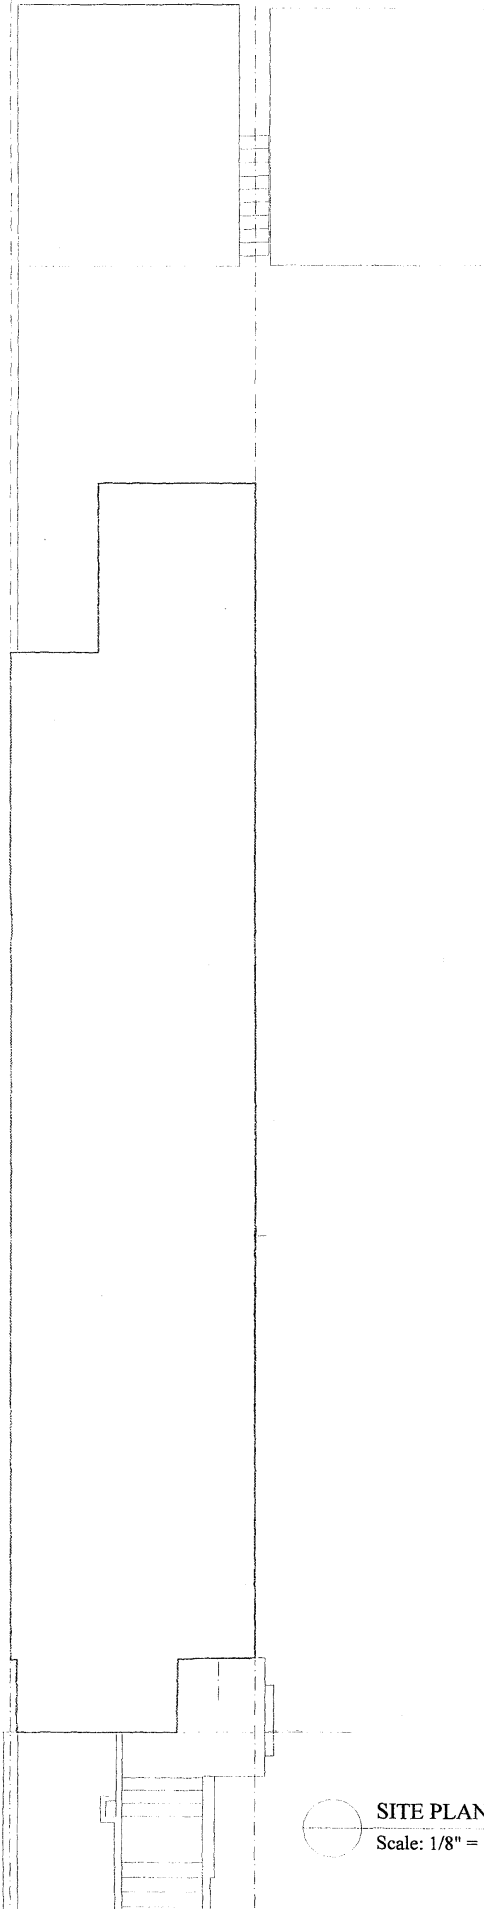

SITE PLAN

Scale: 1/8" = 1'-0"

