



M:\JF\314262\DOC\ZONING\Penthouse Changes\262_A01.dwg
Xrefs: 262_11X17 - BZA; 262_ROOF Penthouse Changes; 262_Property Line Penthouse Changes; 314262-GRID Penthouse Changes

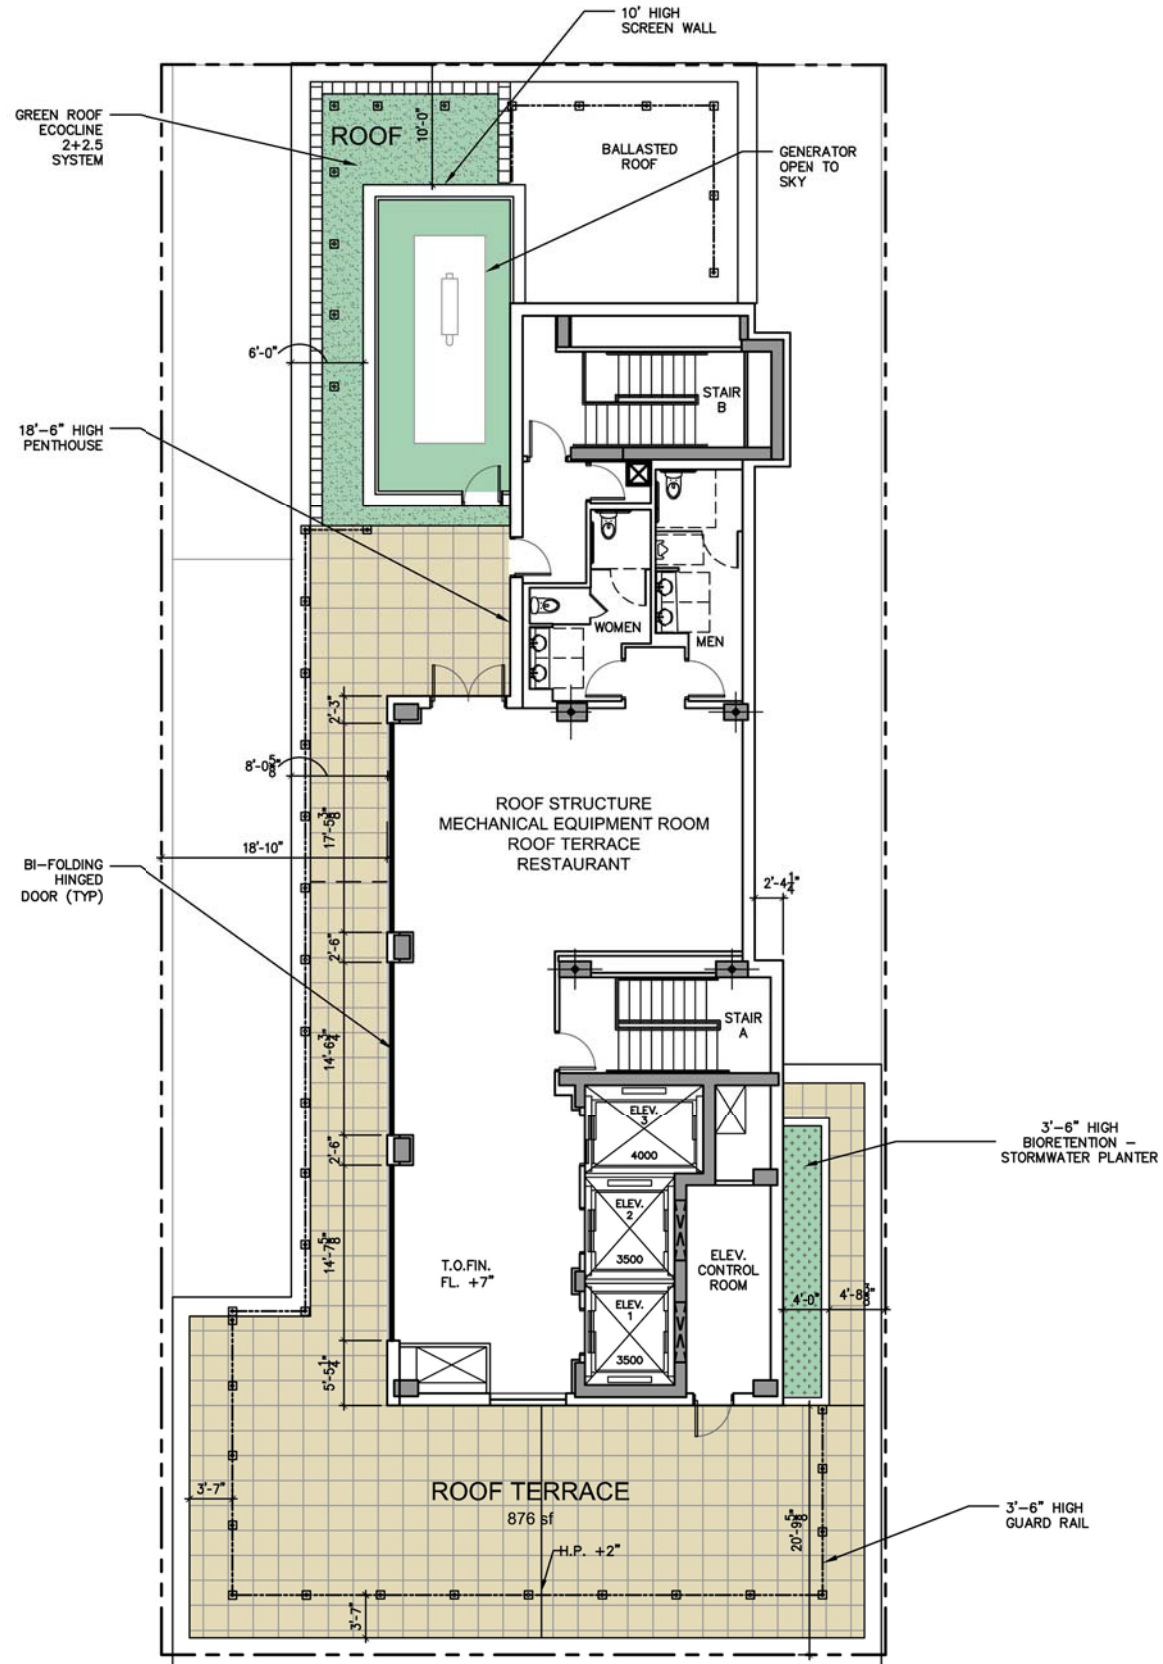

Main Roof Plan
1/16" = 1'-0"

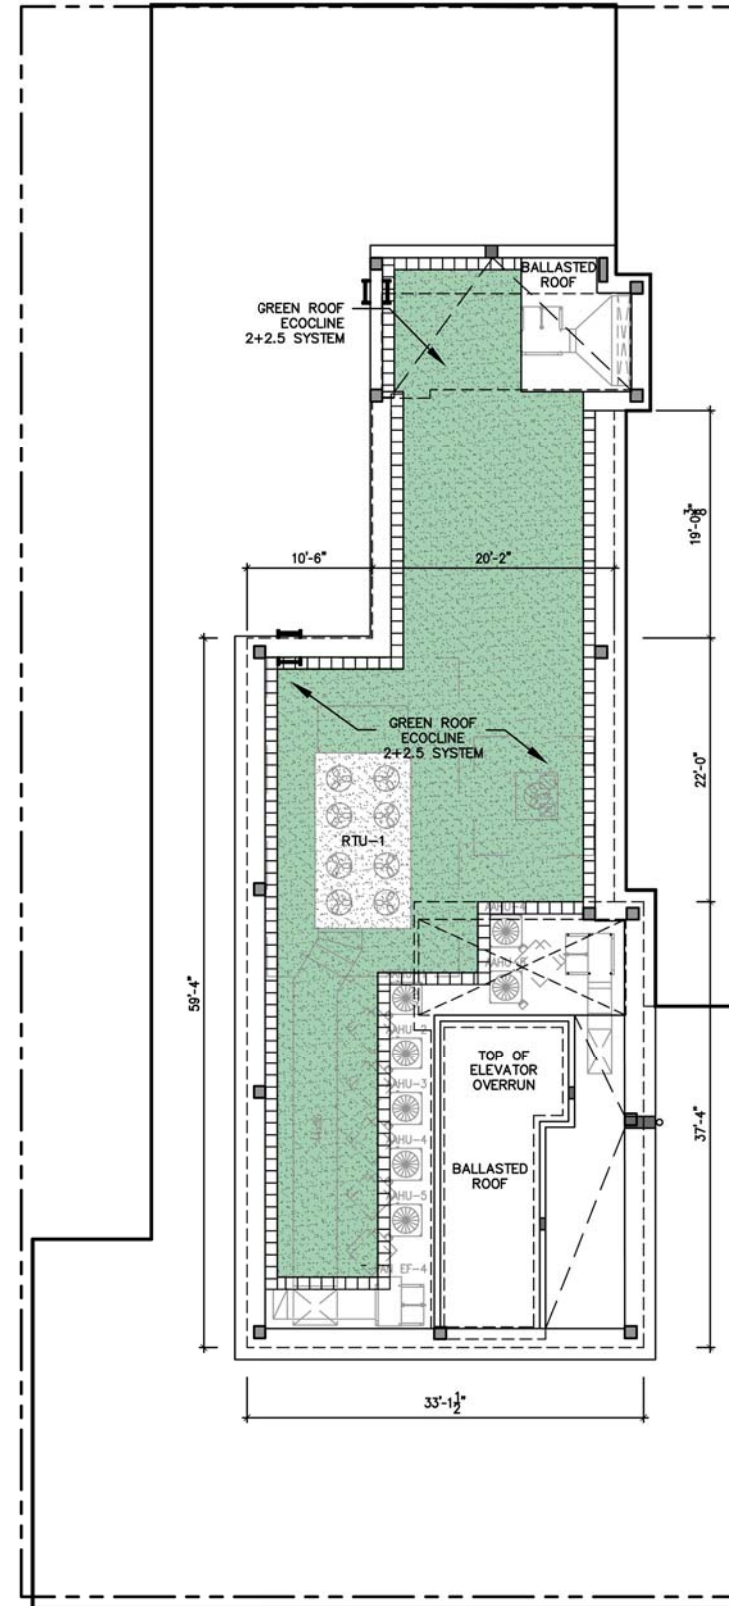

Penthouse Roof Plan
1/16" = 1'-0"


BZA APPLICATION

Board of Zoning Adjustment
District of Columbia

02/23/2016
CASE NO. 28772A
EXHIBIT NO. 30C
3-14-262.00

262_A01.dwg February 23, 2016, 11:06 am

M:\JF\314262\DOC\ZONING\Penthouse Changes\262_A02.dwg
Xrefs: 262_11X17 - BZA; 262-ELEV_EXTERIOR Penthouse Changes

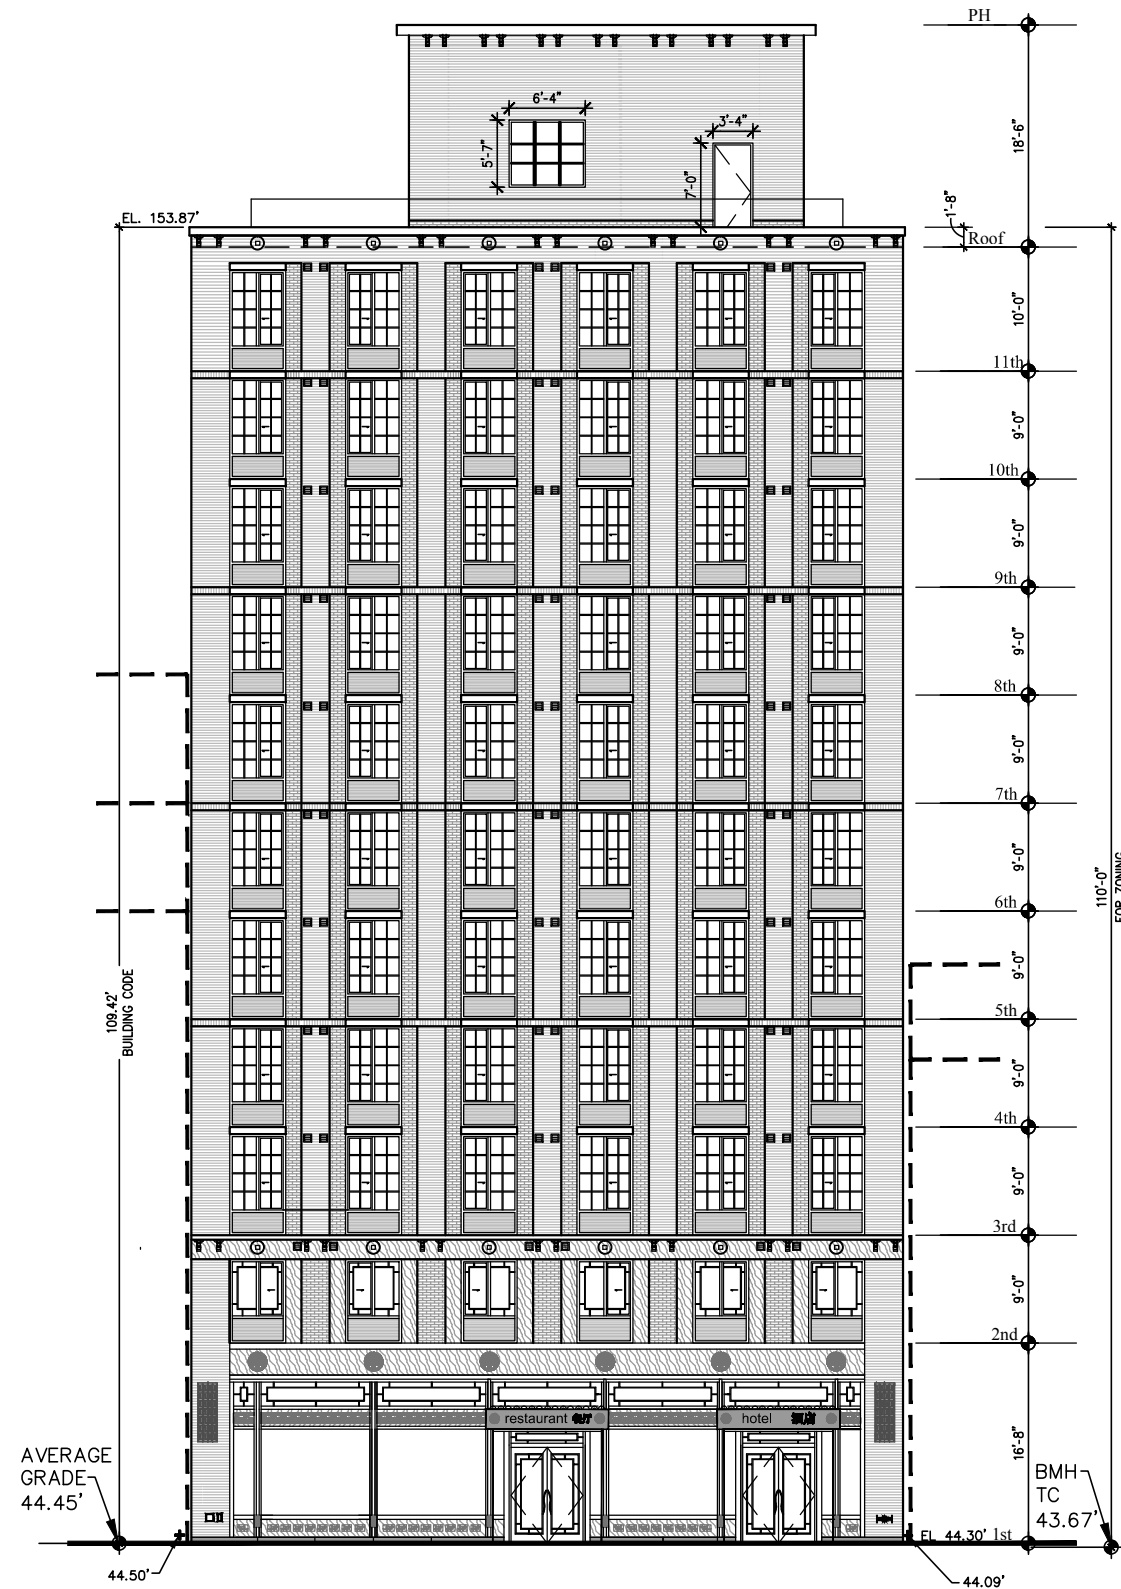

South Elevation

BZA APPLICATION **A02**

H STREET HOTEL
Washington, DC

02/23/2016

3-14-262.00
262_A02.dwg February 23, 2016, 11:15 am

M:\JF\314262\DOC\ZONING\Penthouse Changes\262_A03.dwg
Xrefs: 262_11X17 - BZA; 262-ELEV_EXTERIOR Penthouse Changes



East Elevation


H STREET HOTEL
Washington, DC

BZA APPLICATION


A03

02/23/2016

3-14-262.00
262_A03.dwg February 23, 2016, 11:15 am

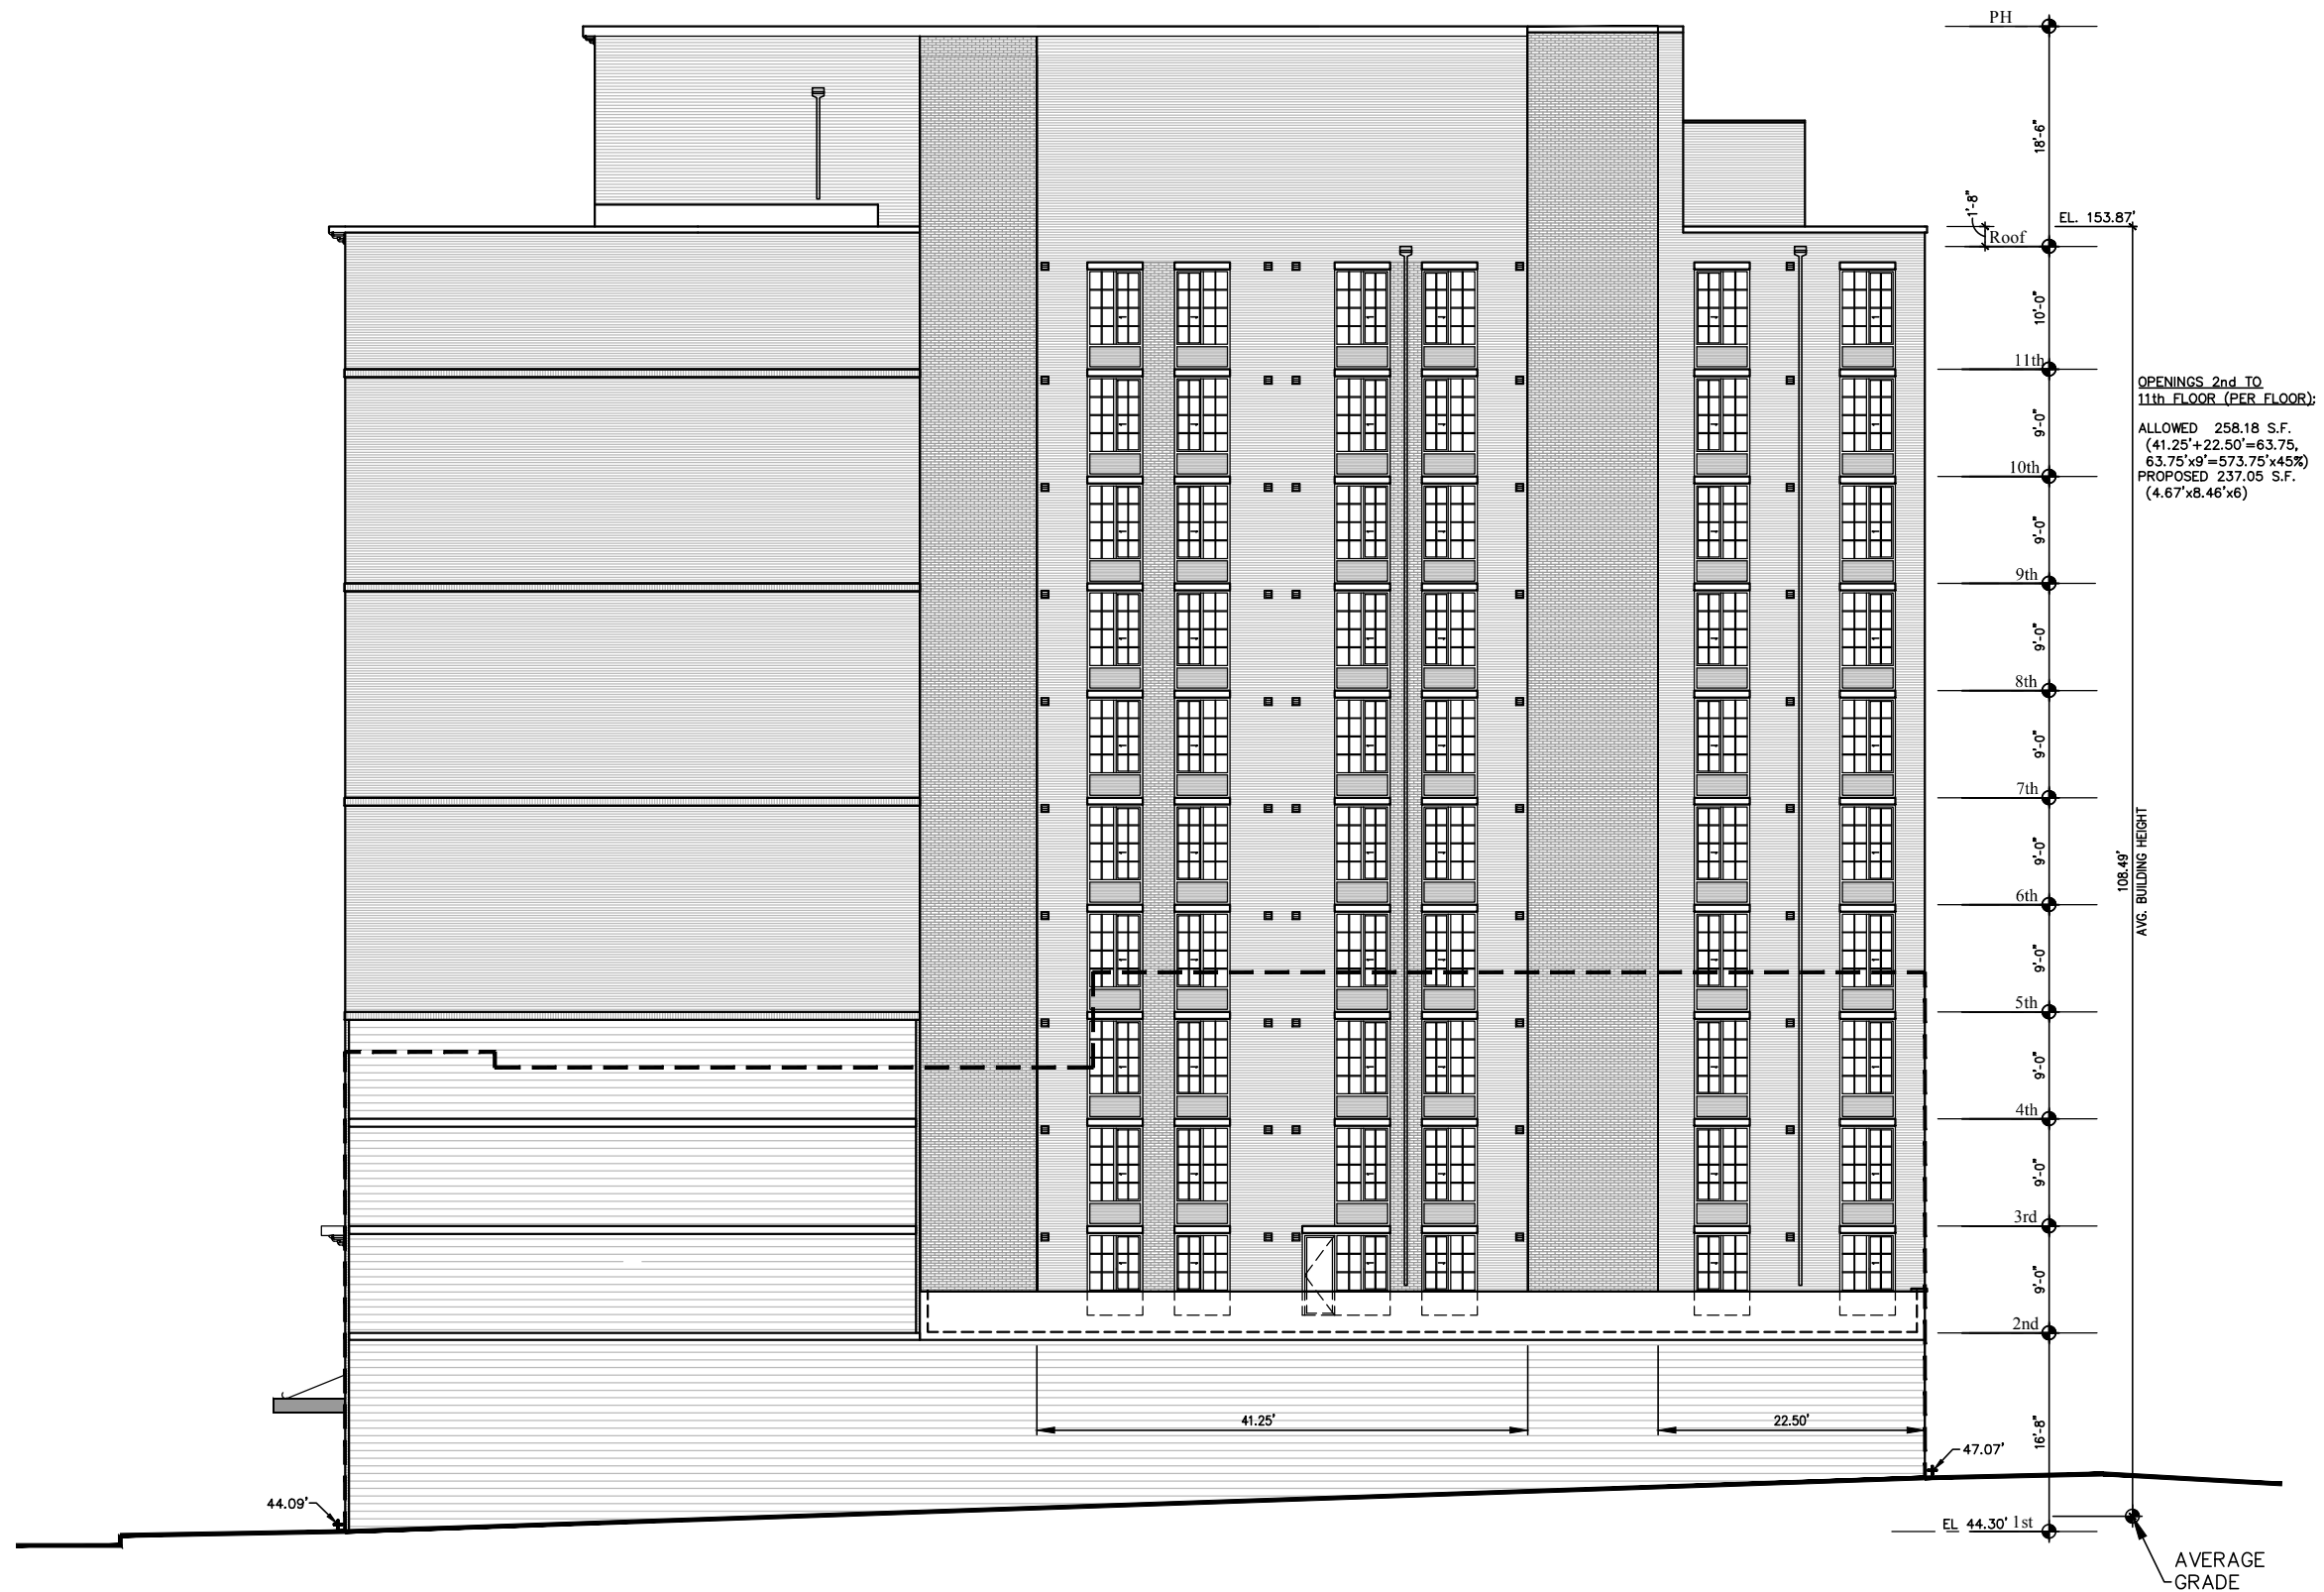

M:\JF\314262\DOC\ZONING\Penthouse Changes\262_A04.dwg
Xrefs: 262_11X17 - BZA; 262-ELEV_EXTERIOR Penthouse Changes

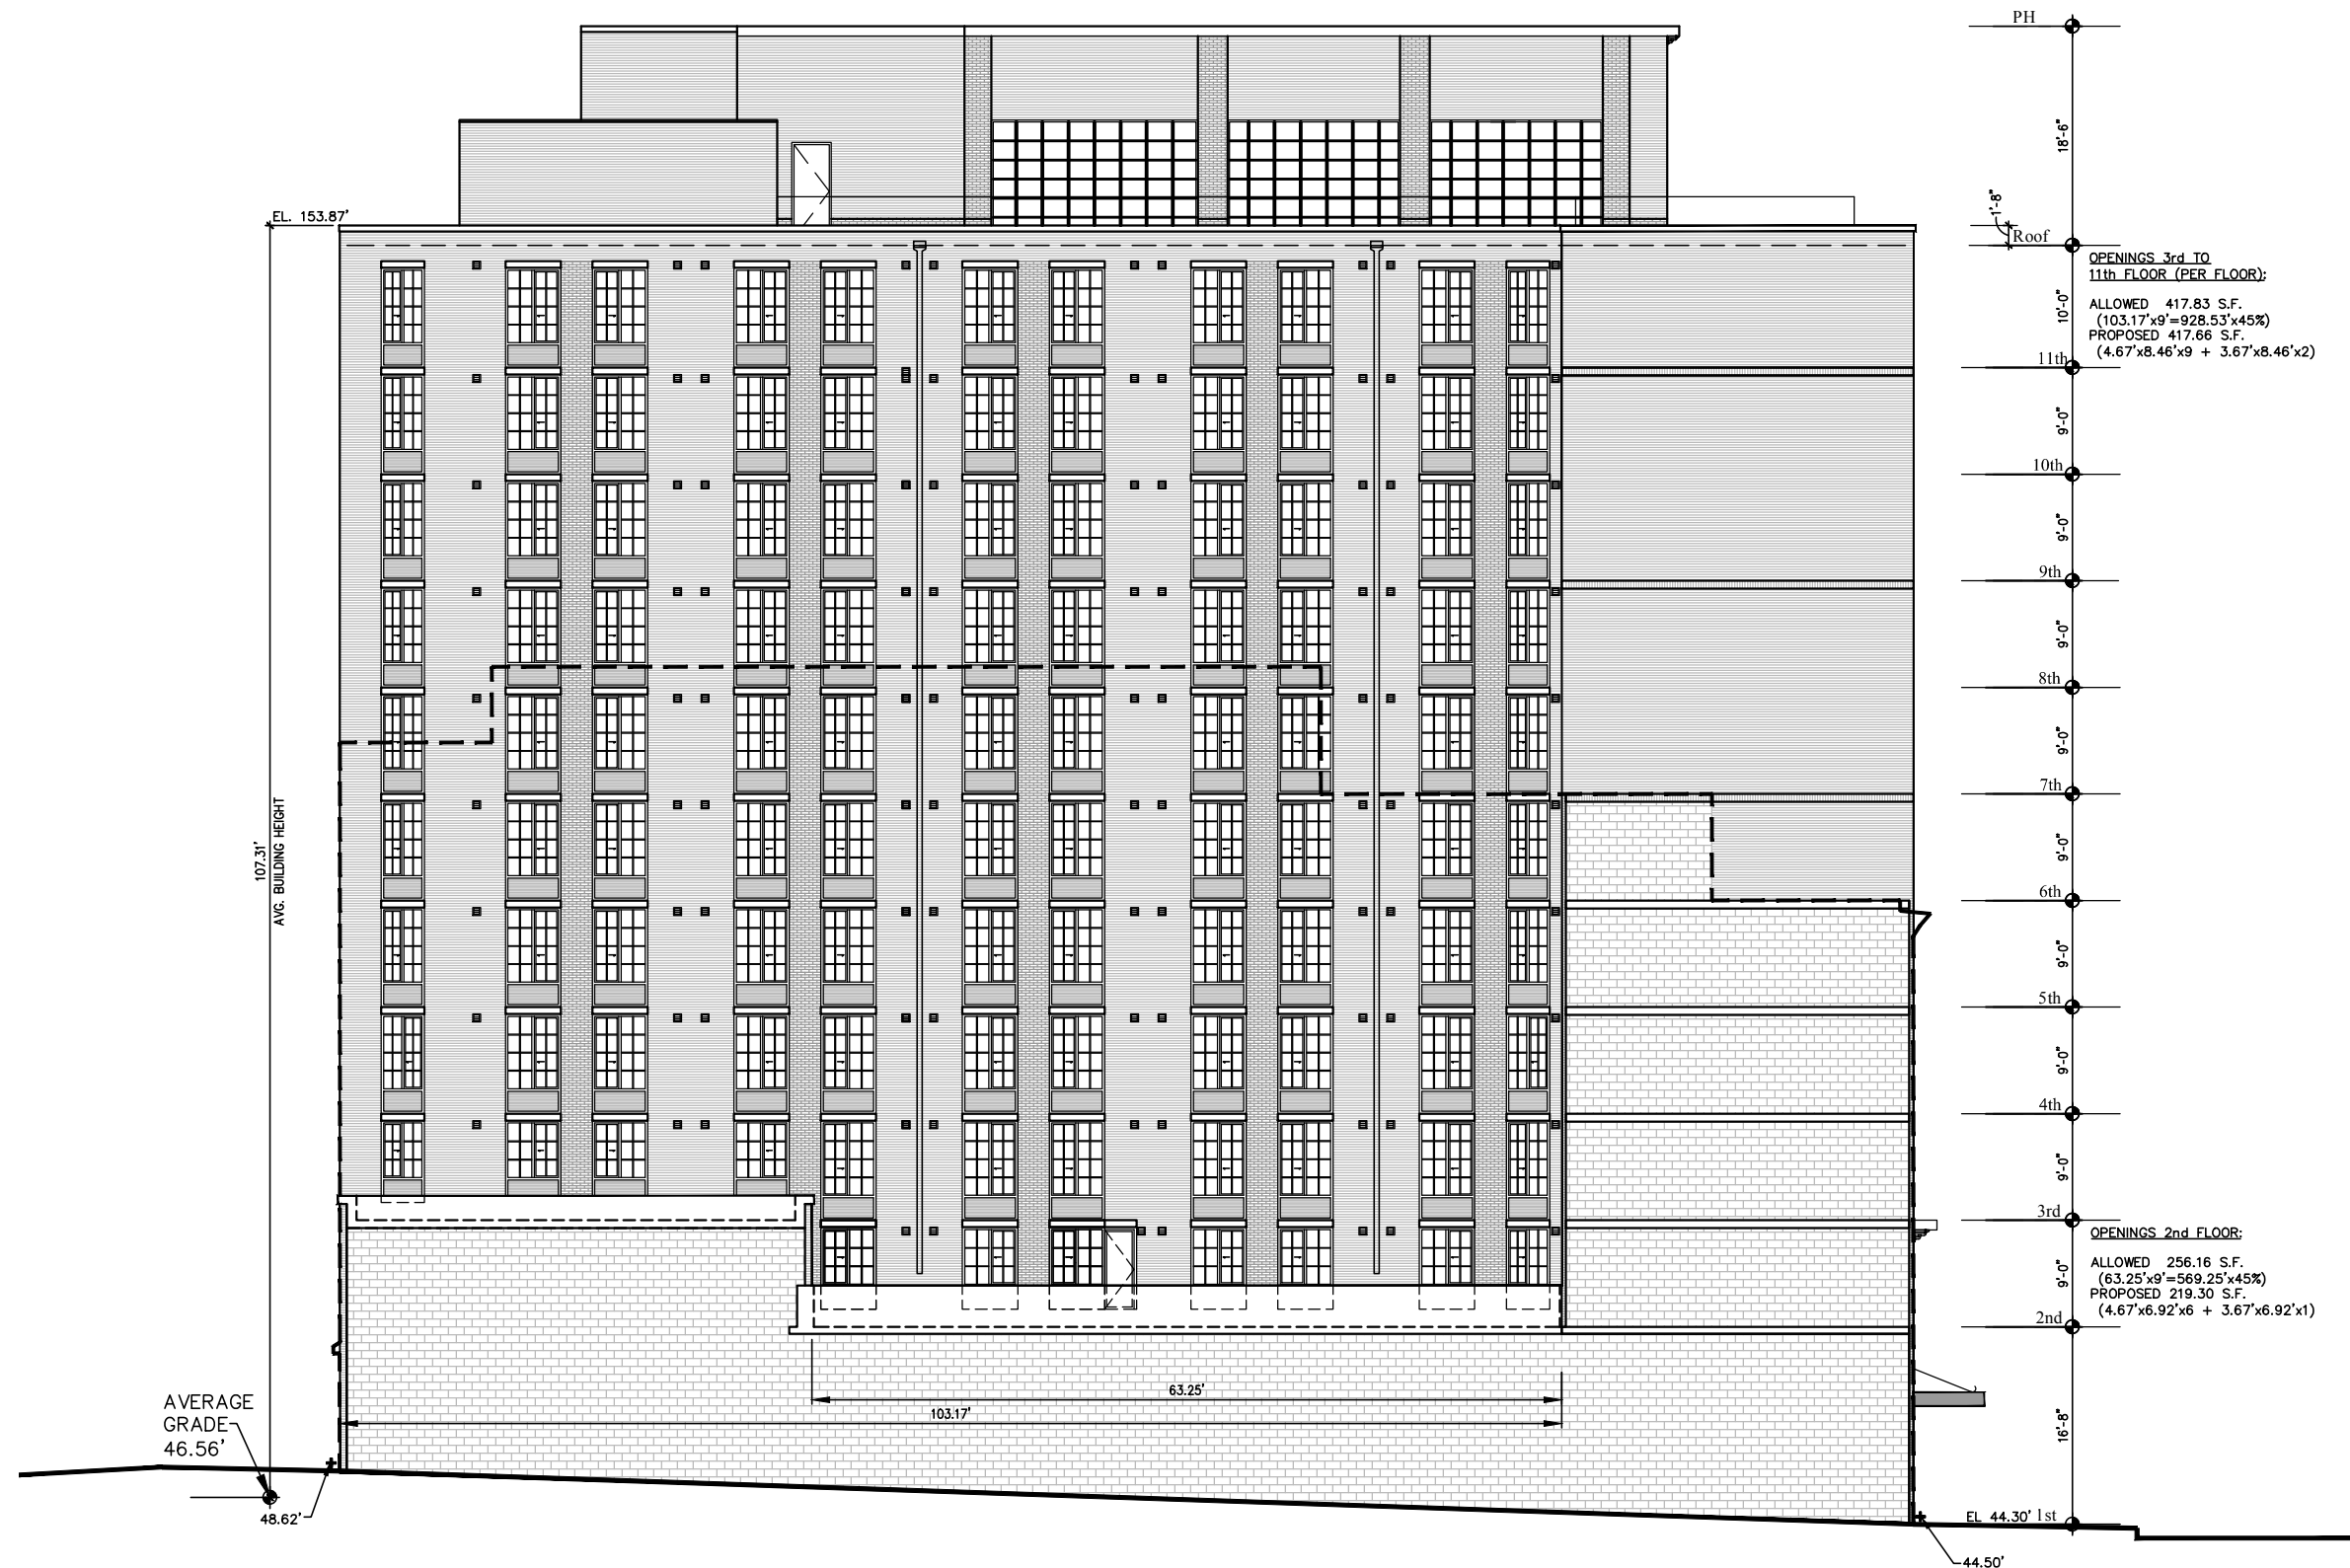

West Elevation

BZA APPLICATION A04

H STREET HOTEL
Washington, DC

02/23/2016

3-14-262.00
262_A04.dwg February 23, 2016, 11:15 am