




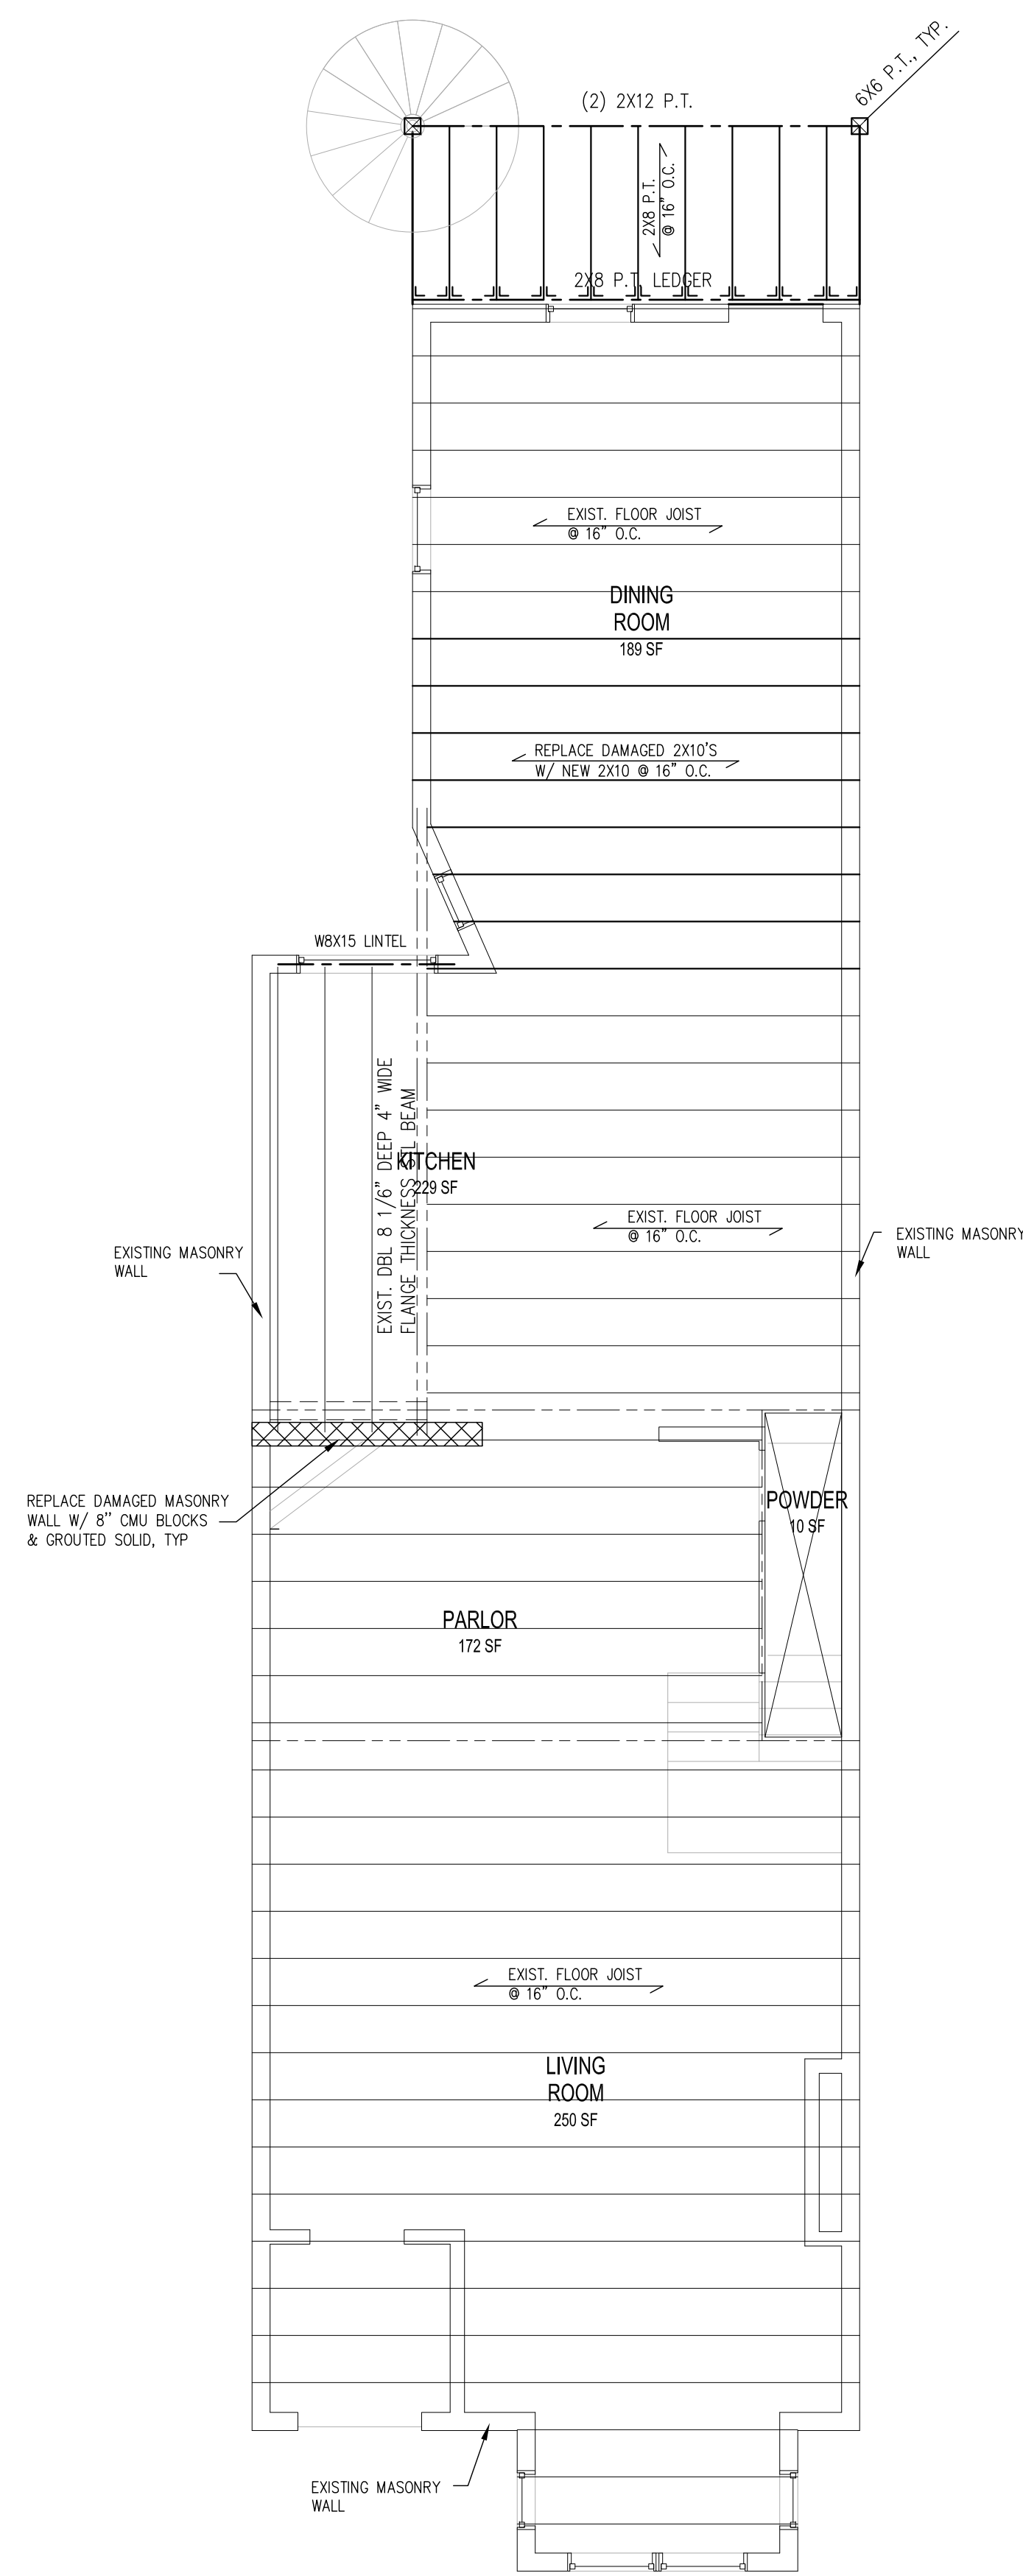


2ND FLOOR FRAMING PLAN
1/4" = 1'-0"

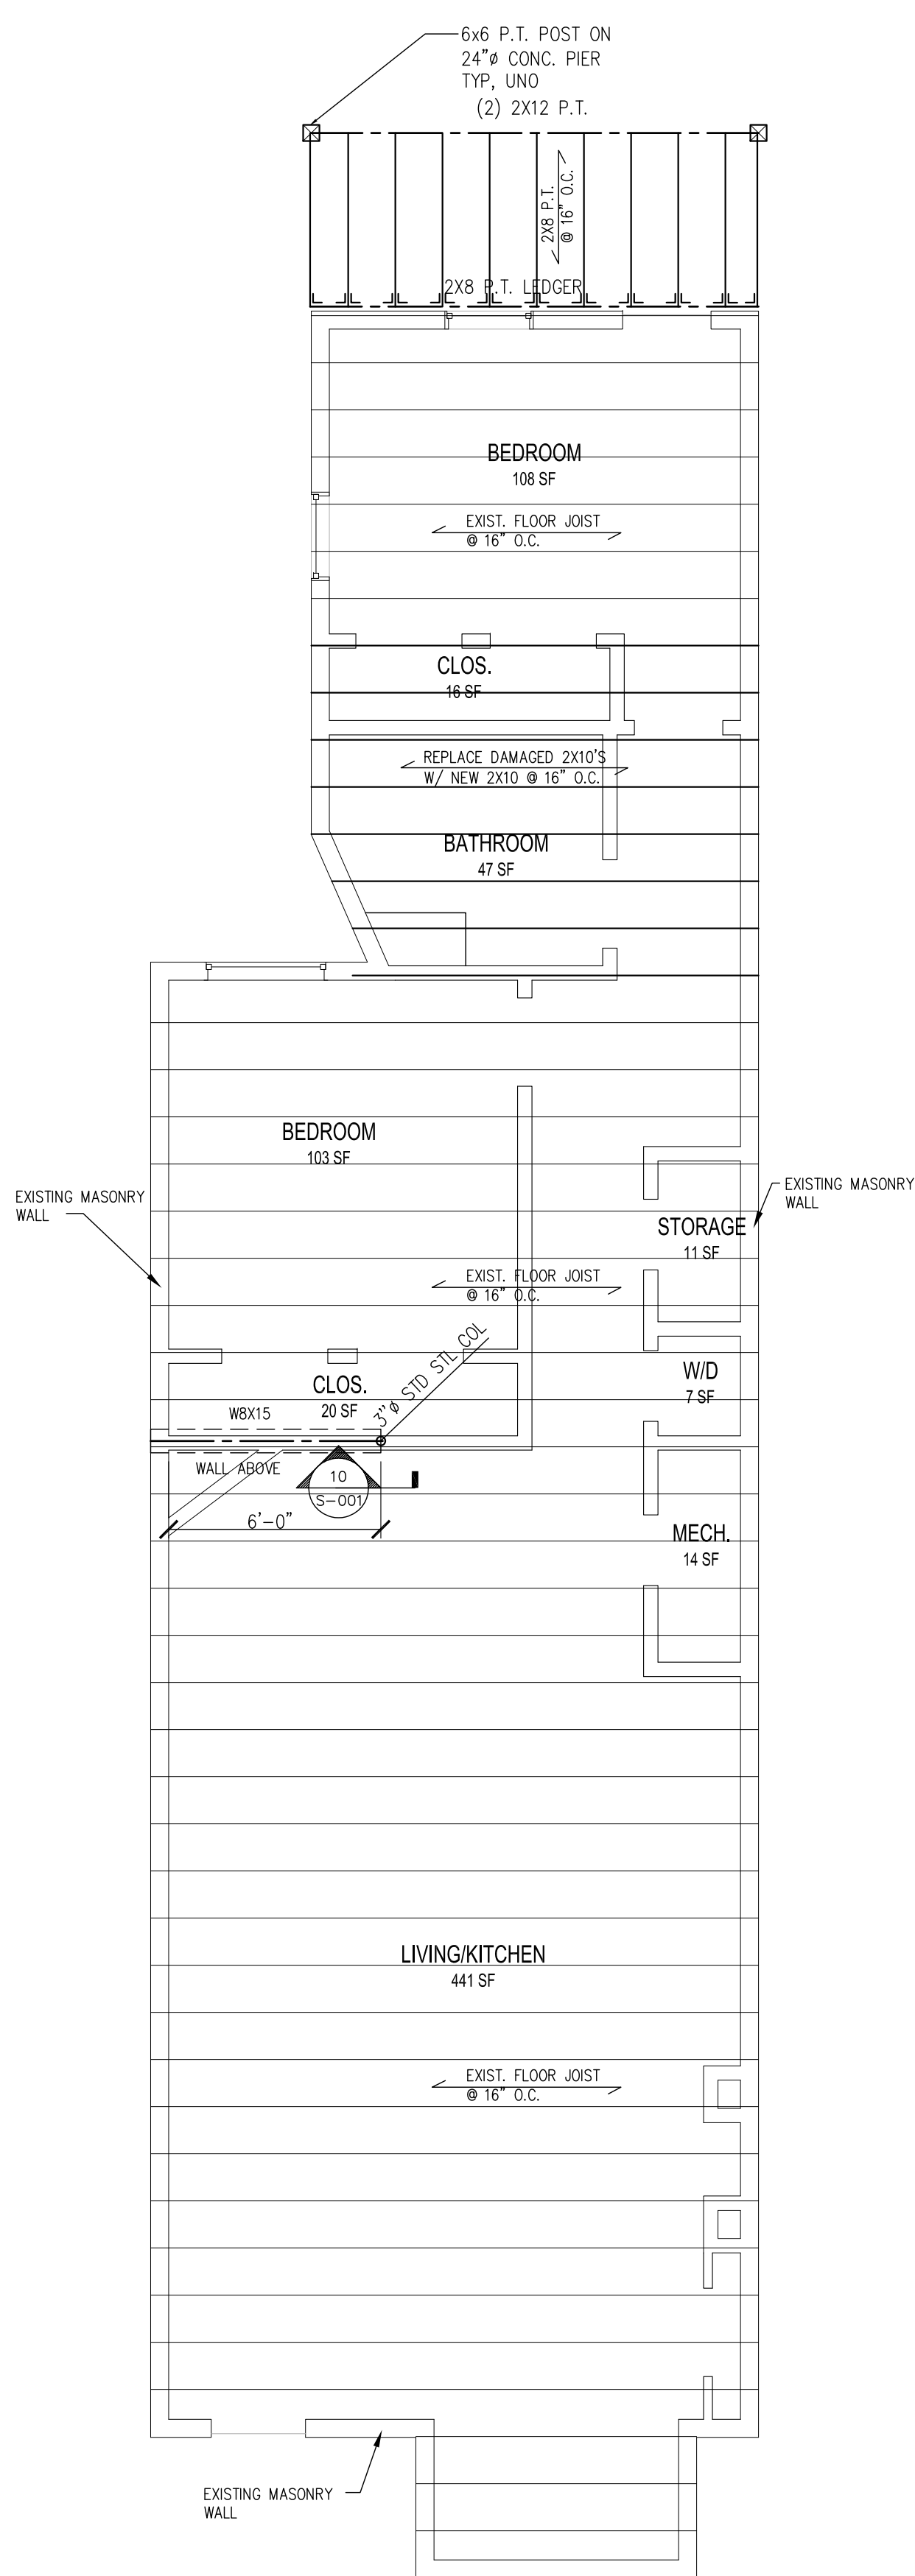

1ST FLOOR FRAMING PLAN
1/4" = 1'-0"

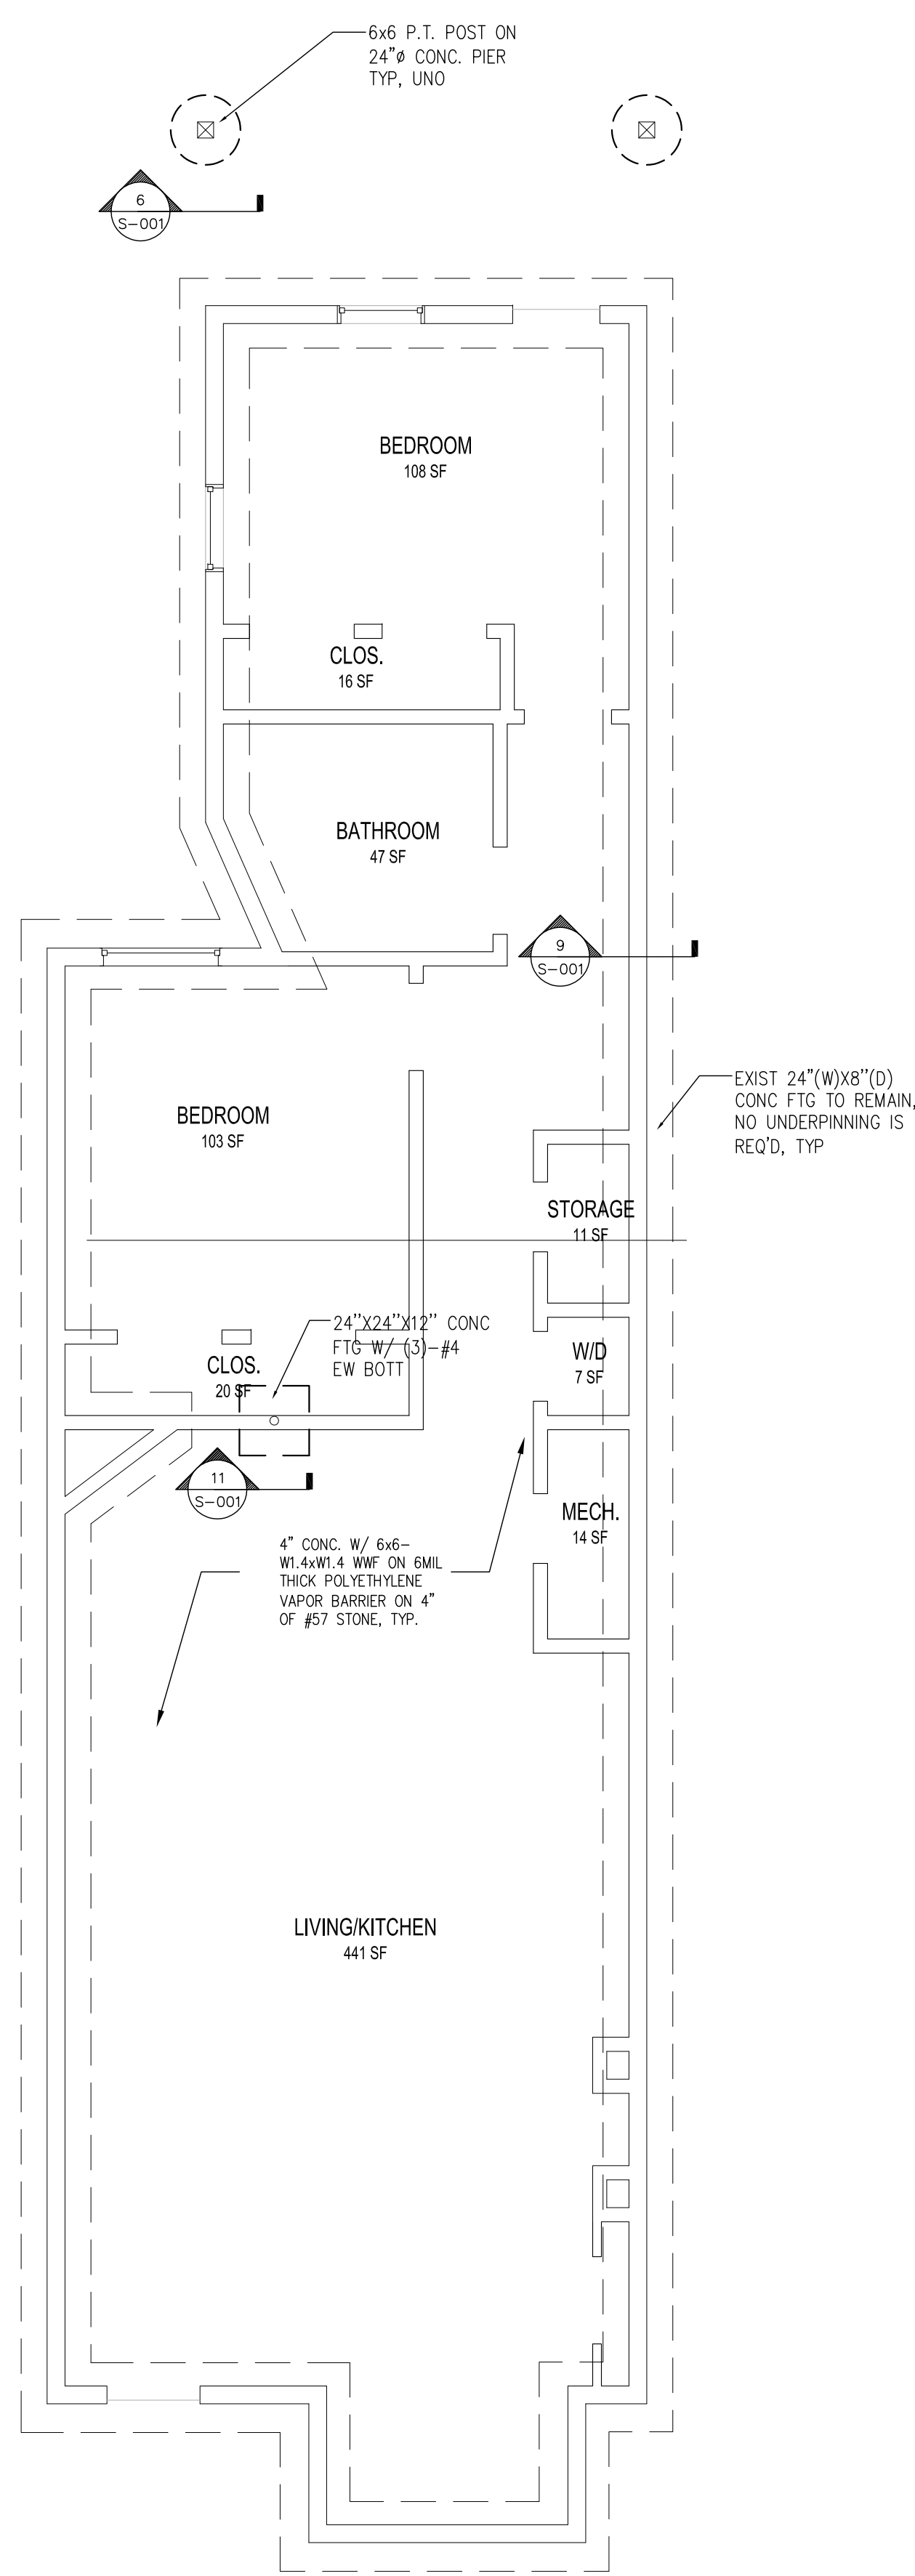


FOUNDATION PLAN
1/4" = 1'-0"

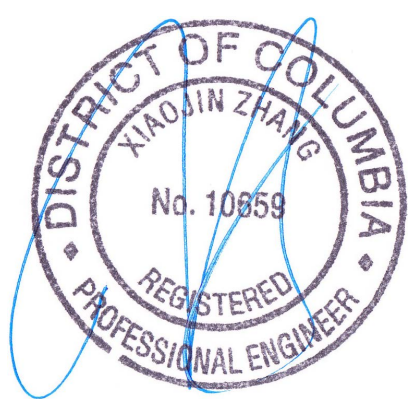

STRUCTURAL PLANS CERTIFIED AS
PROVIDED IN SECTION 106.1.4.1 OF
THE D.C. CONSTRUCTION CODES.

JZ
STRUCTURAL CONSULTANTING INC.

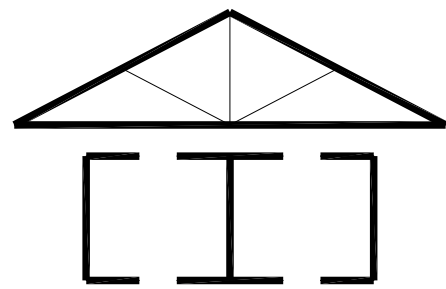

43130 Amberwood Plaza
Suite 235
Chantilly, VA 20152

PH. (703) 327-9912
FAX (703) 327-8285

17 U St Residence
17 U STREET, NW
Washington, DC

STRUCTURAL FRAMING

Job #

Date: Issue:
05/15/2015

REVISION

05/26/2015

Drawn HZ Checked JZ

Scale AS NOTED

Sheet Title

1ST, 2ND FLOOR FRAMING
& FOUNDATION PLANS

© JZ 2015
ALL RIGHTS RESERVED
Sheet No.

S-002