


M:\Projects\B\Bergen\Construction\Bergen_16_1-21_CD Single House NEW SECOND FLOOR.pln

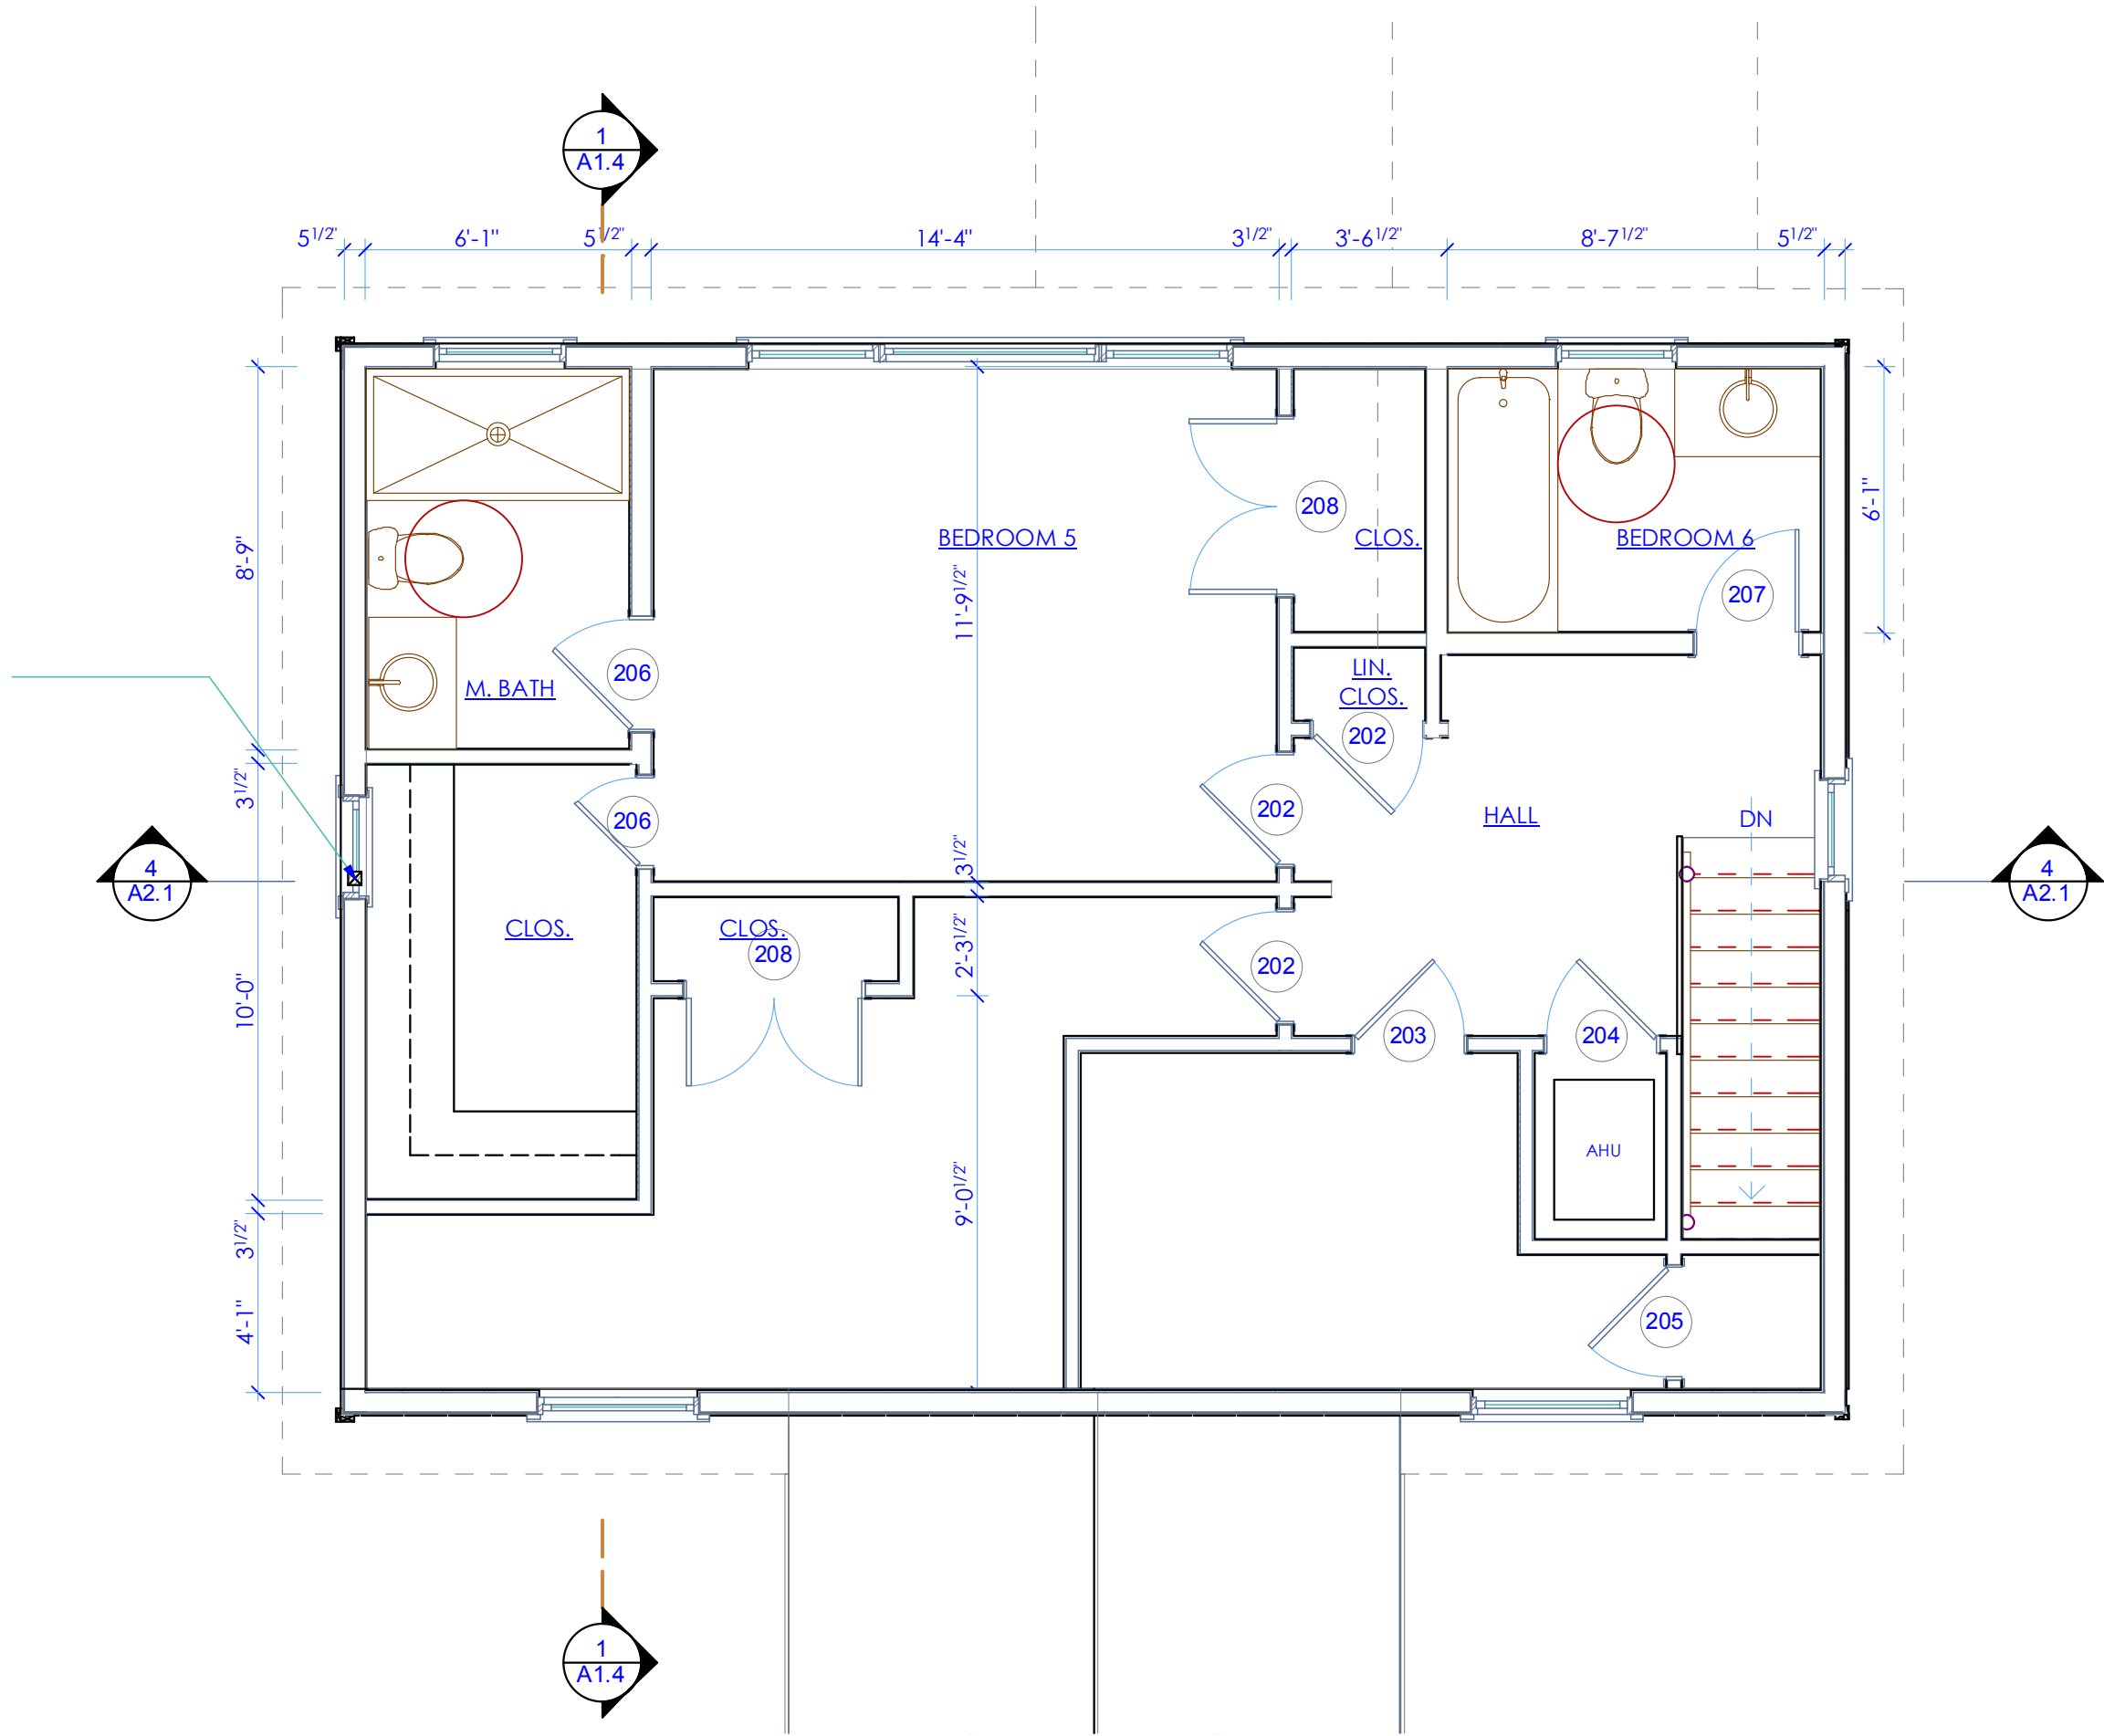

Board of Zoning Adjustment
District of Columbia
CASE NO. 19218
EXHIBIT NO. 24

MANION + ASSOCIATES ARCHITECTS, P.C.
7307 MacArthur Blvd, Ste. 216, Bethesda, Maryland 20816
T: 301.229.7000 F: 301.229.7171 www.manionandassociates.com



Bergen Residence
1511 Lawrence St. NE
Washington, DC 20017

CC-BY-NC-SA
Design Dev.
11/17/15
ISSUE DATE: 11/17/15
DRAWN BY: RM

COPYRIGHT © 2015 ALL RIGHTS RESERVED

2nd Floor Plan

\\Manionserver\data\Projects\B\Bergen\Construction\Bergen_16_1-21_CD Single House NEW SECOND FLOOR.pln



1
A-4

Front Elevation Shutter 6"

SCALE: 1/4" = 1'-0"

SCHEME: Design Dev.
ISSUE DATE: 11/17/15
DRAWN BY: RM

Bergen Residence
1511 Lawrence St. NE
Washington, DC 20017



MANION + ASSOCIATES ARCHITECTS, P.C.
7307 MacArthur Blvd, Ste. 216, Bethesda, Maryland 20816
T: 301.229.7000 F: 301.229.7171 www.manionandassociates.com

Elevation 1

COPYRIGHT © 2015 ALL RIGHTS RESERVED

\\Manionserver\data\Projects\B\Bergen\Construction\Bergen_16_1-21_CD Single House NEW SECOND FLOOR.pln



1
A-5

Front Elevation Panel 4"

SCALE: 1/4" = 1'-0"

SCHEME: Design Dev.
ISSUE DATE: 11/17/15
DRAWN BY: RM

Bergen Residence
1511 Lawrence St. NE
Washington, DC 20017



MANION + ASSOCIATES ARCHITECTS, P.C.
7307 MacArthur Blvd, Ste. 216, Bethesda, Maryland 20816
T: 301.229.7000 F: 301.229.7171 www.manionandassociates.com

Elevation 2

COPYRIGHT © 2015 ALL RIGHTS RESERVED