


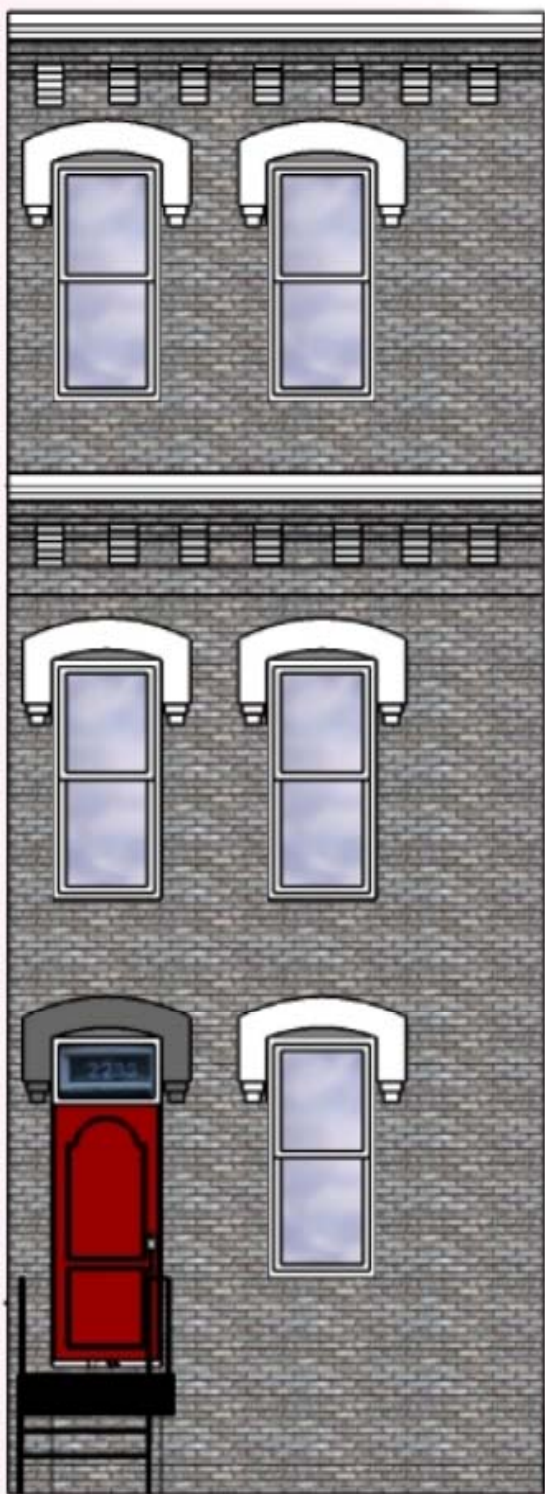
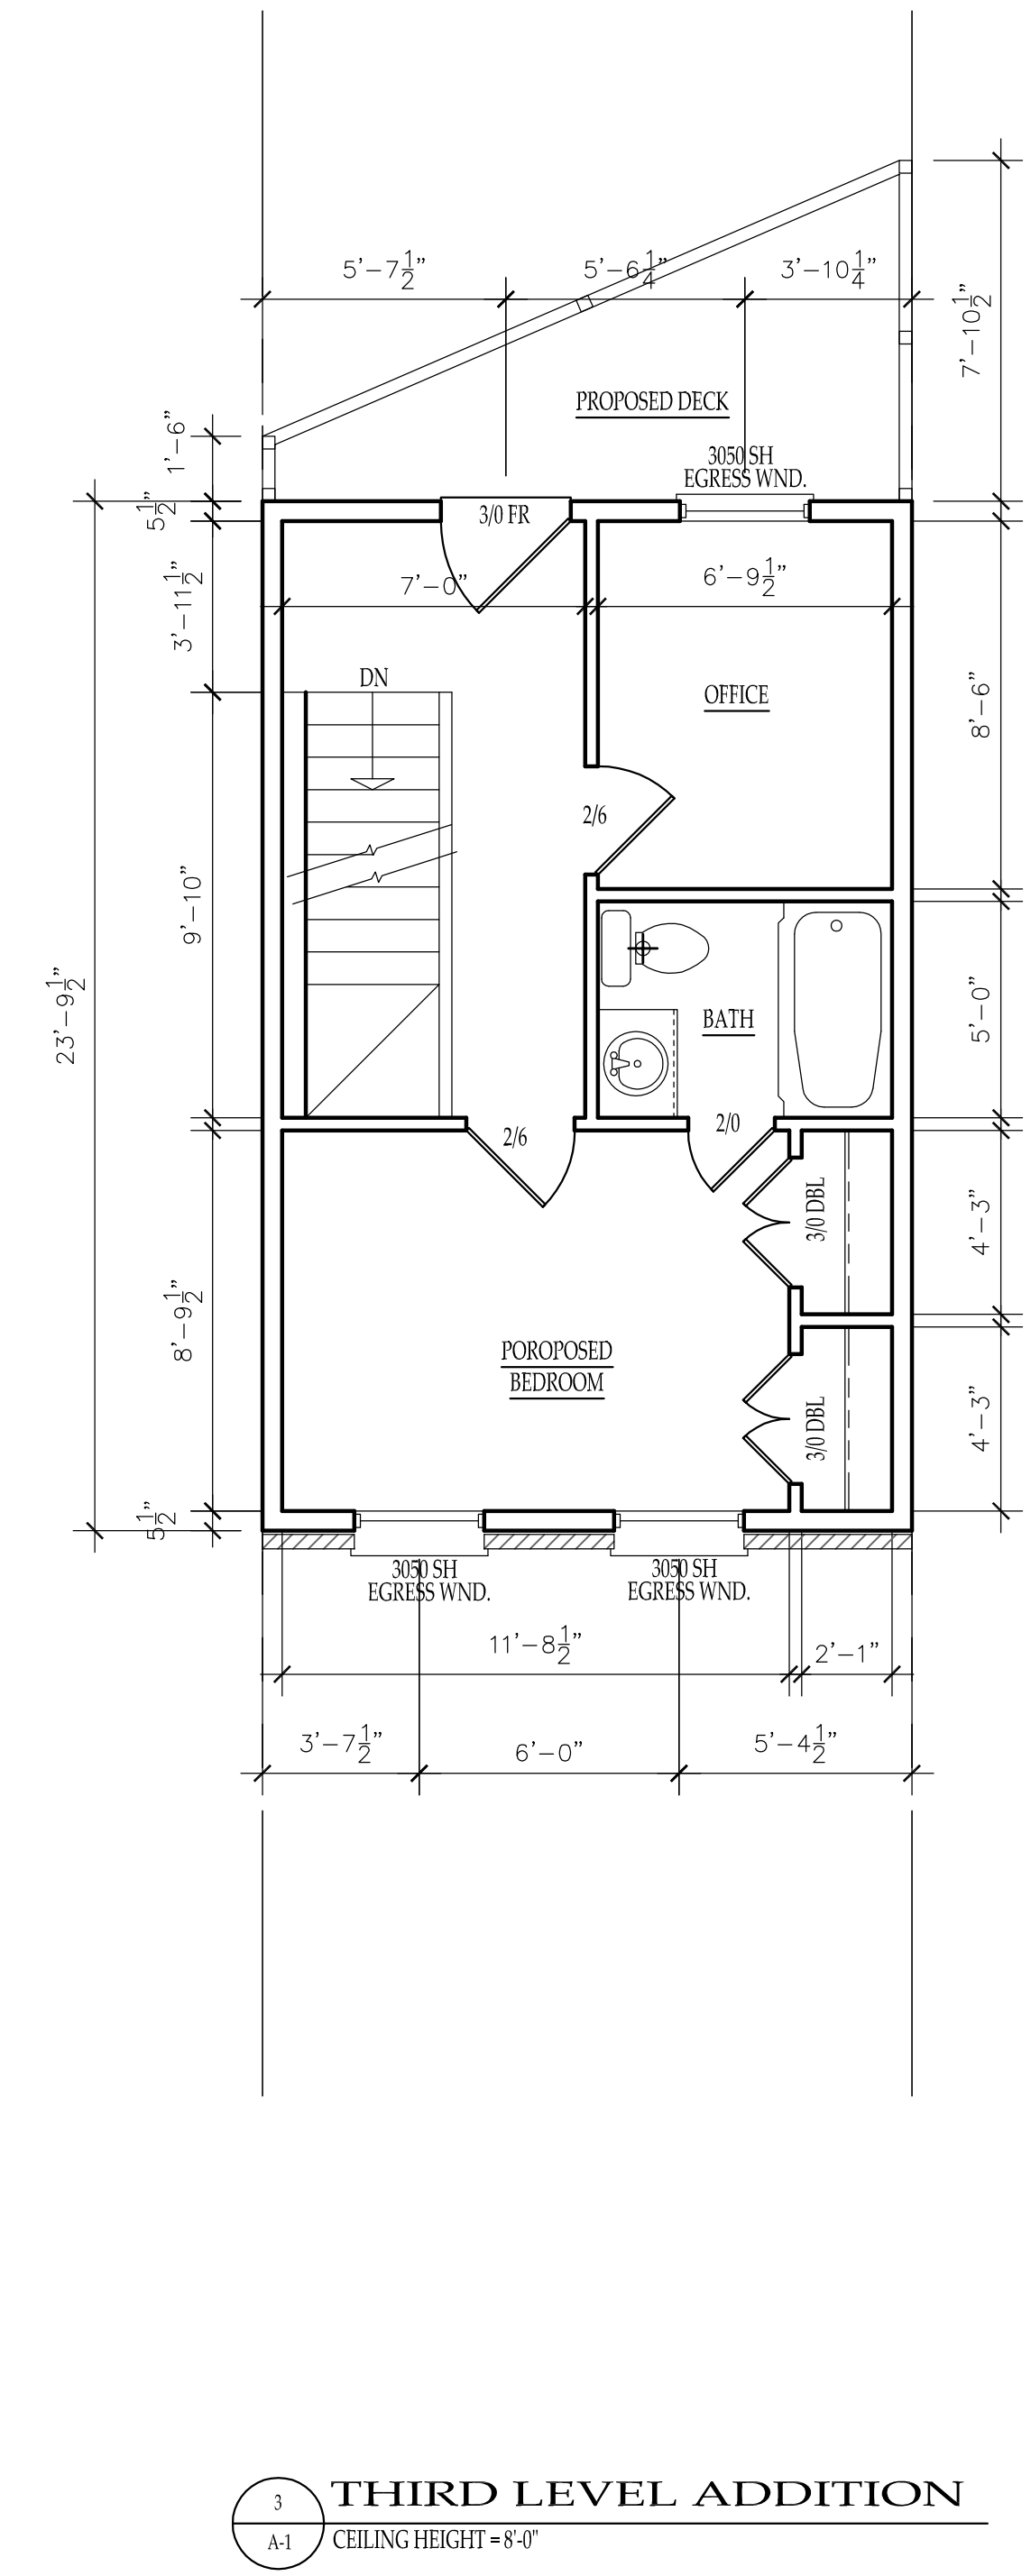


TAB A

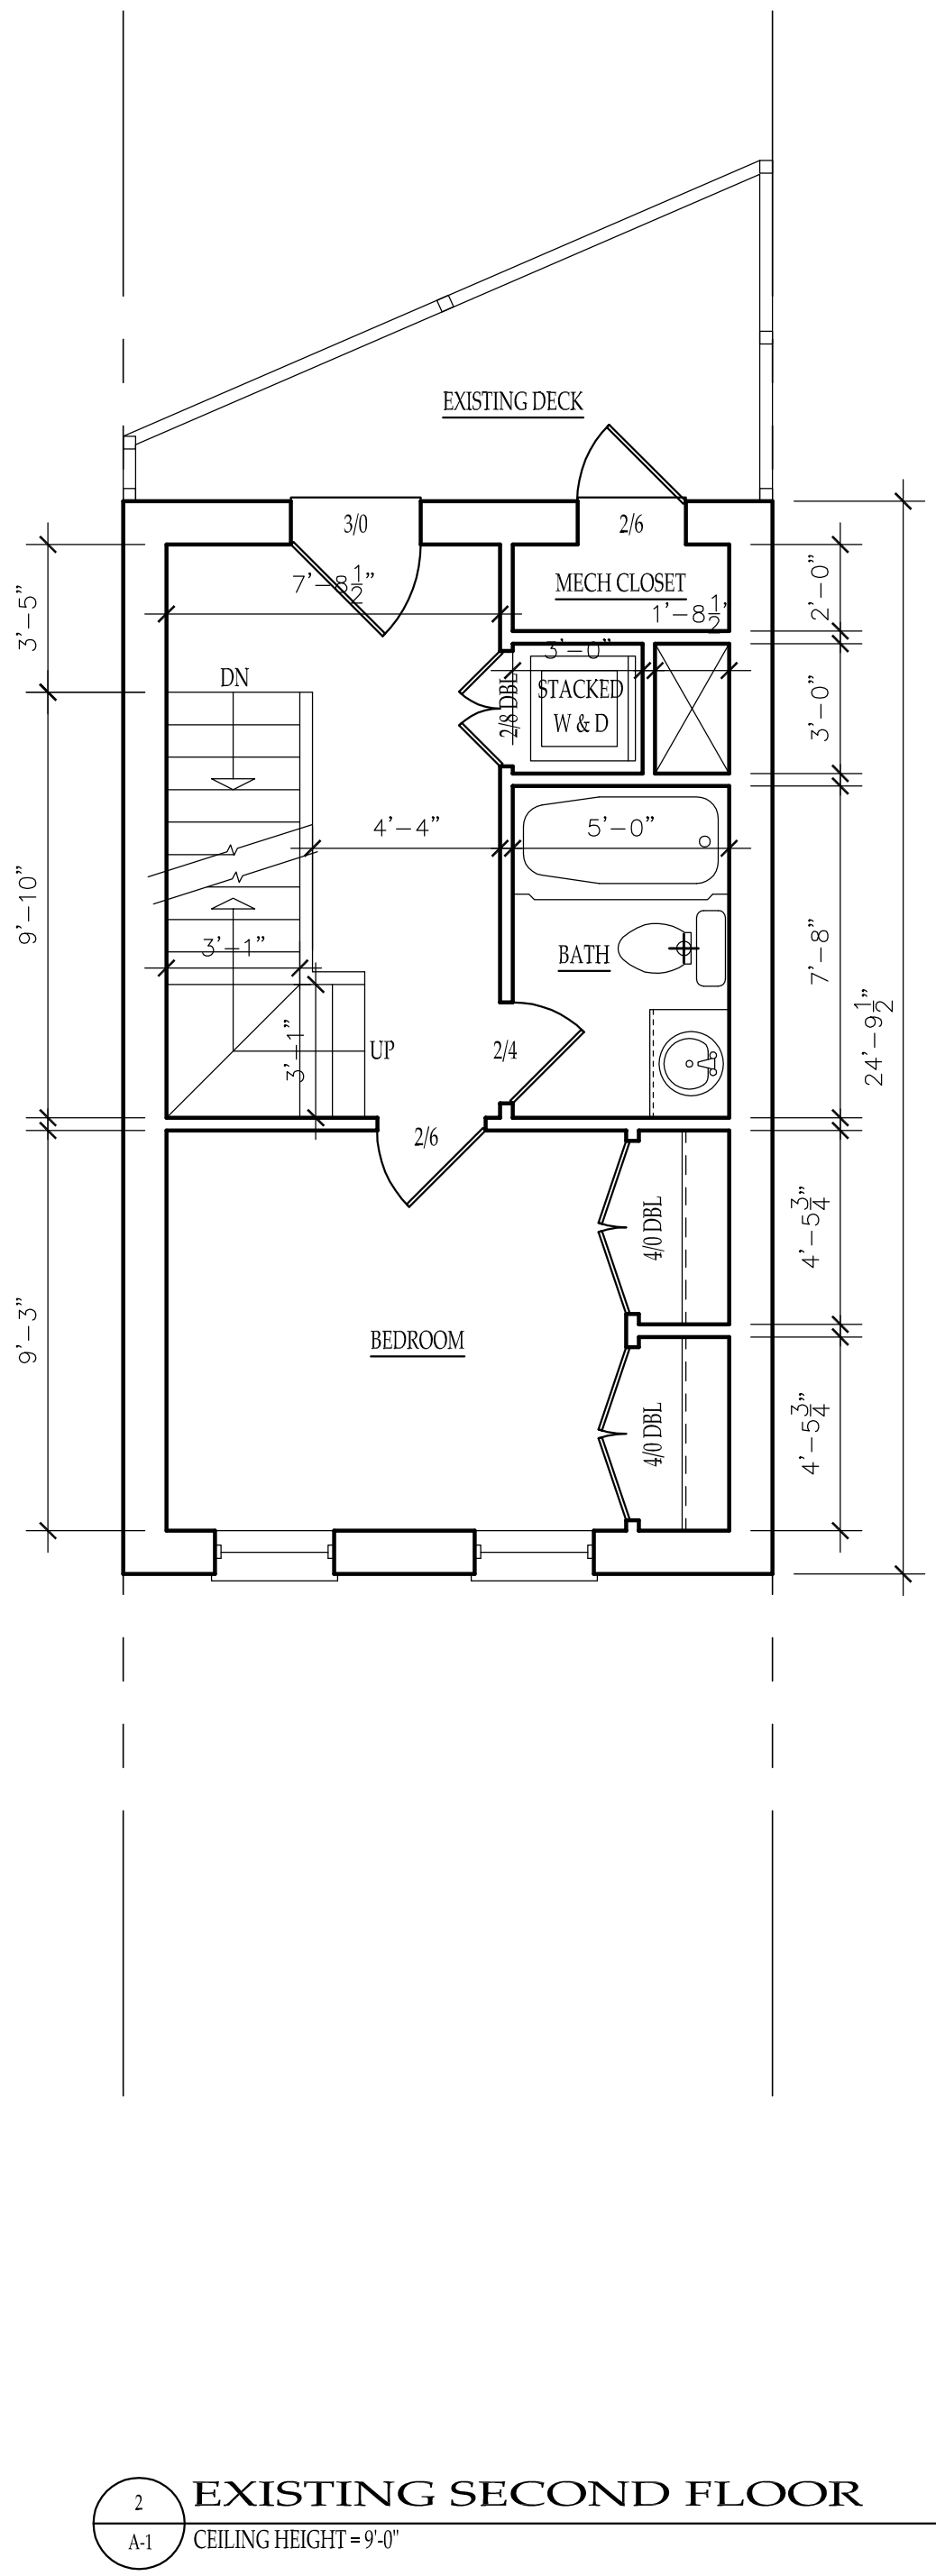

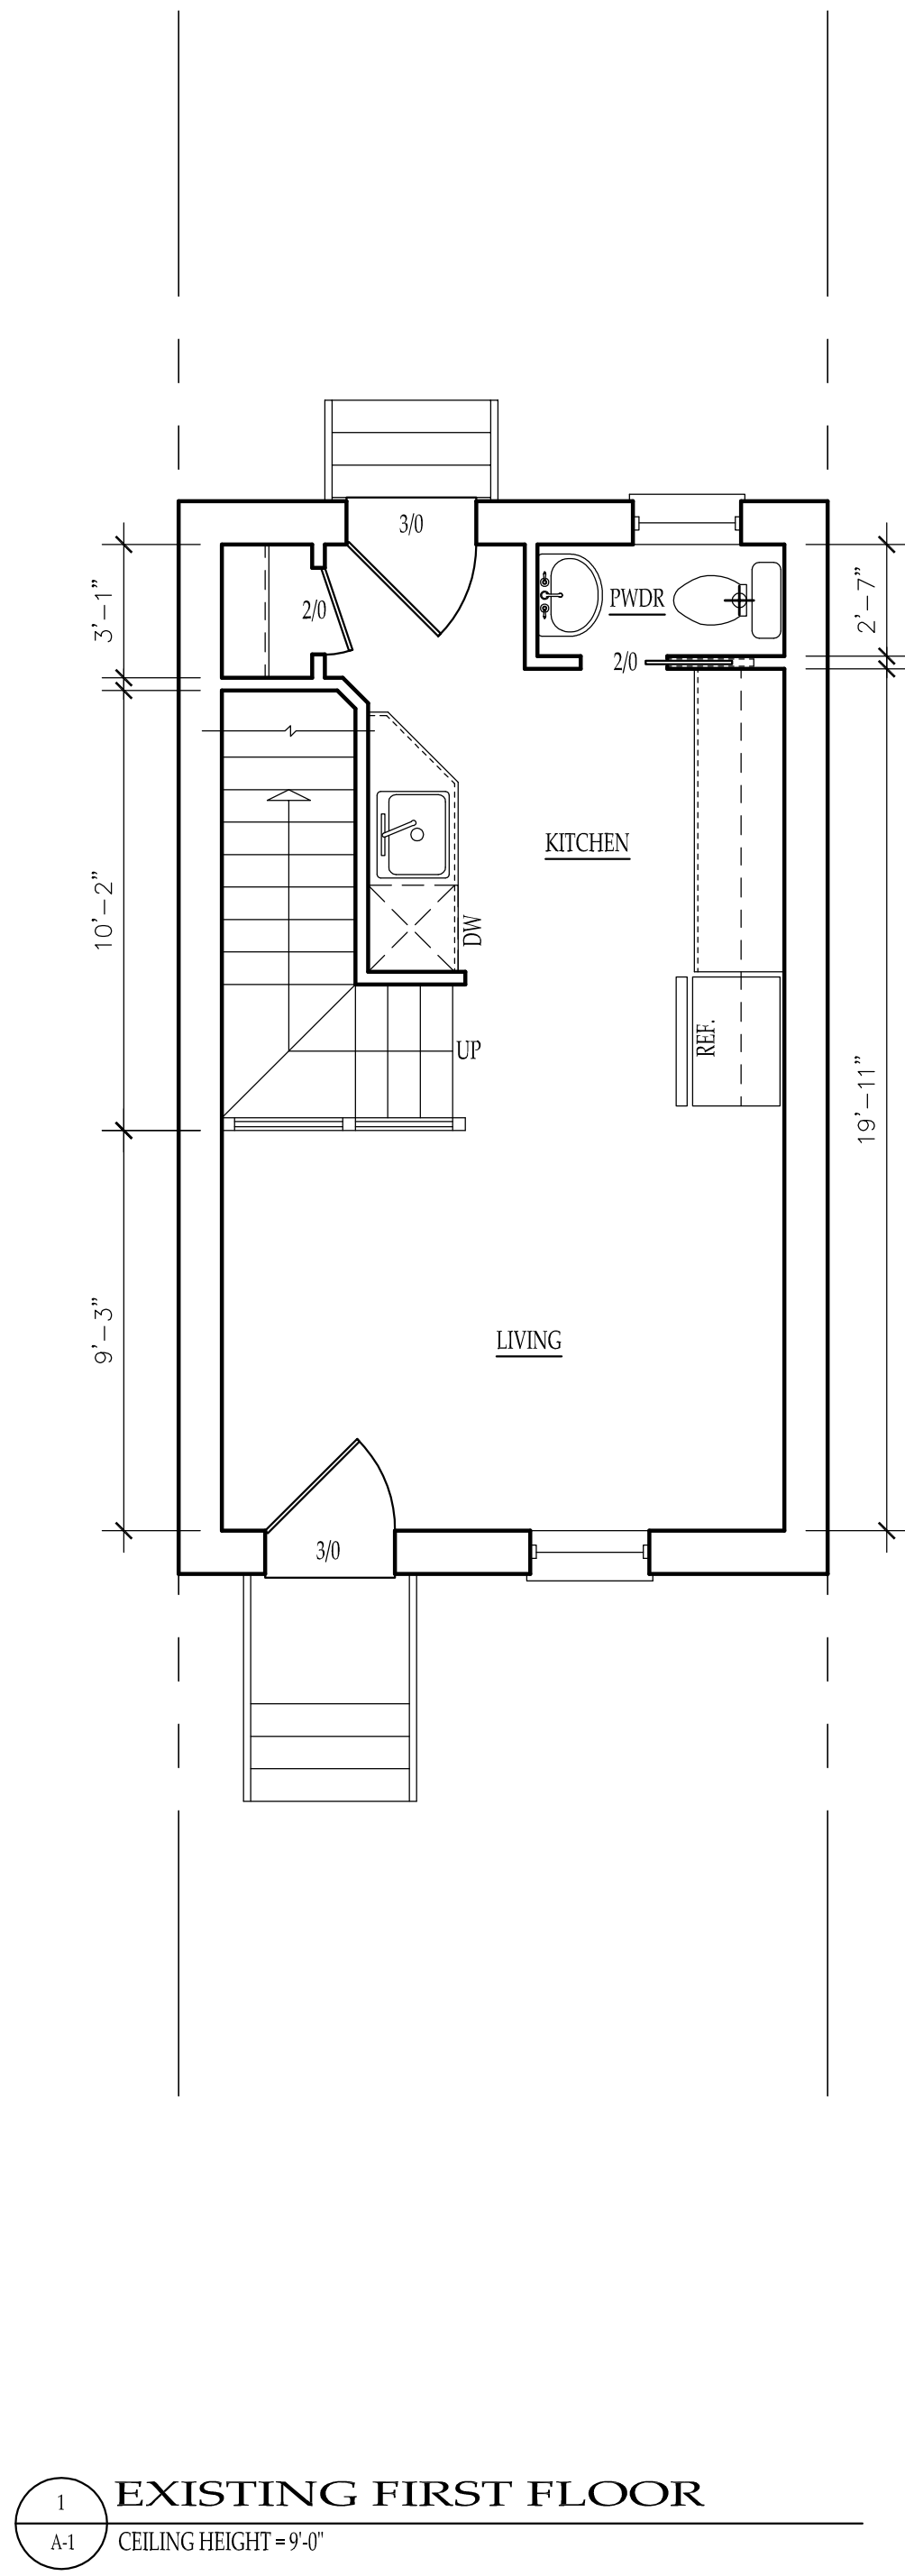

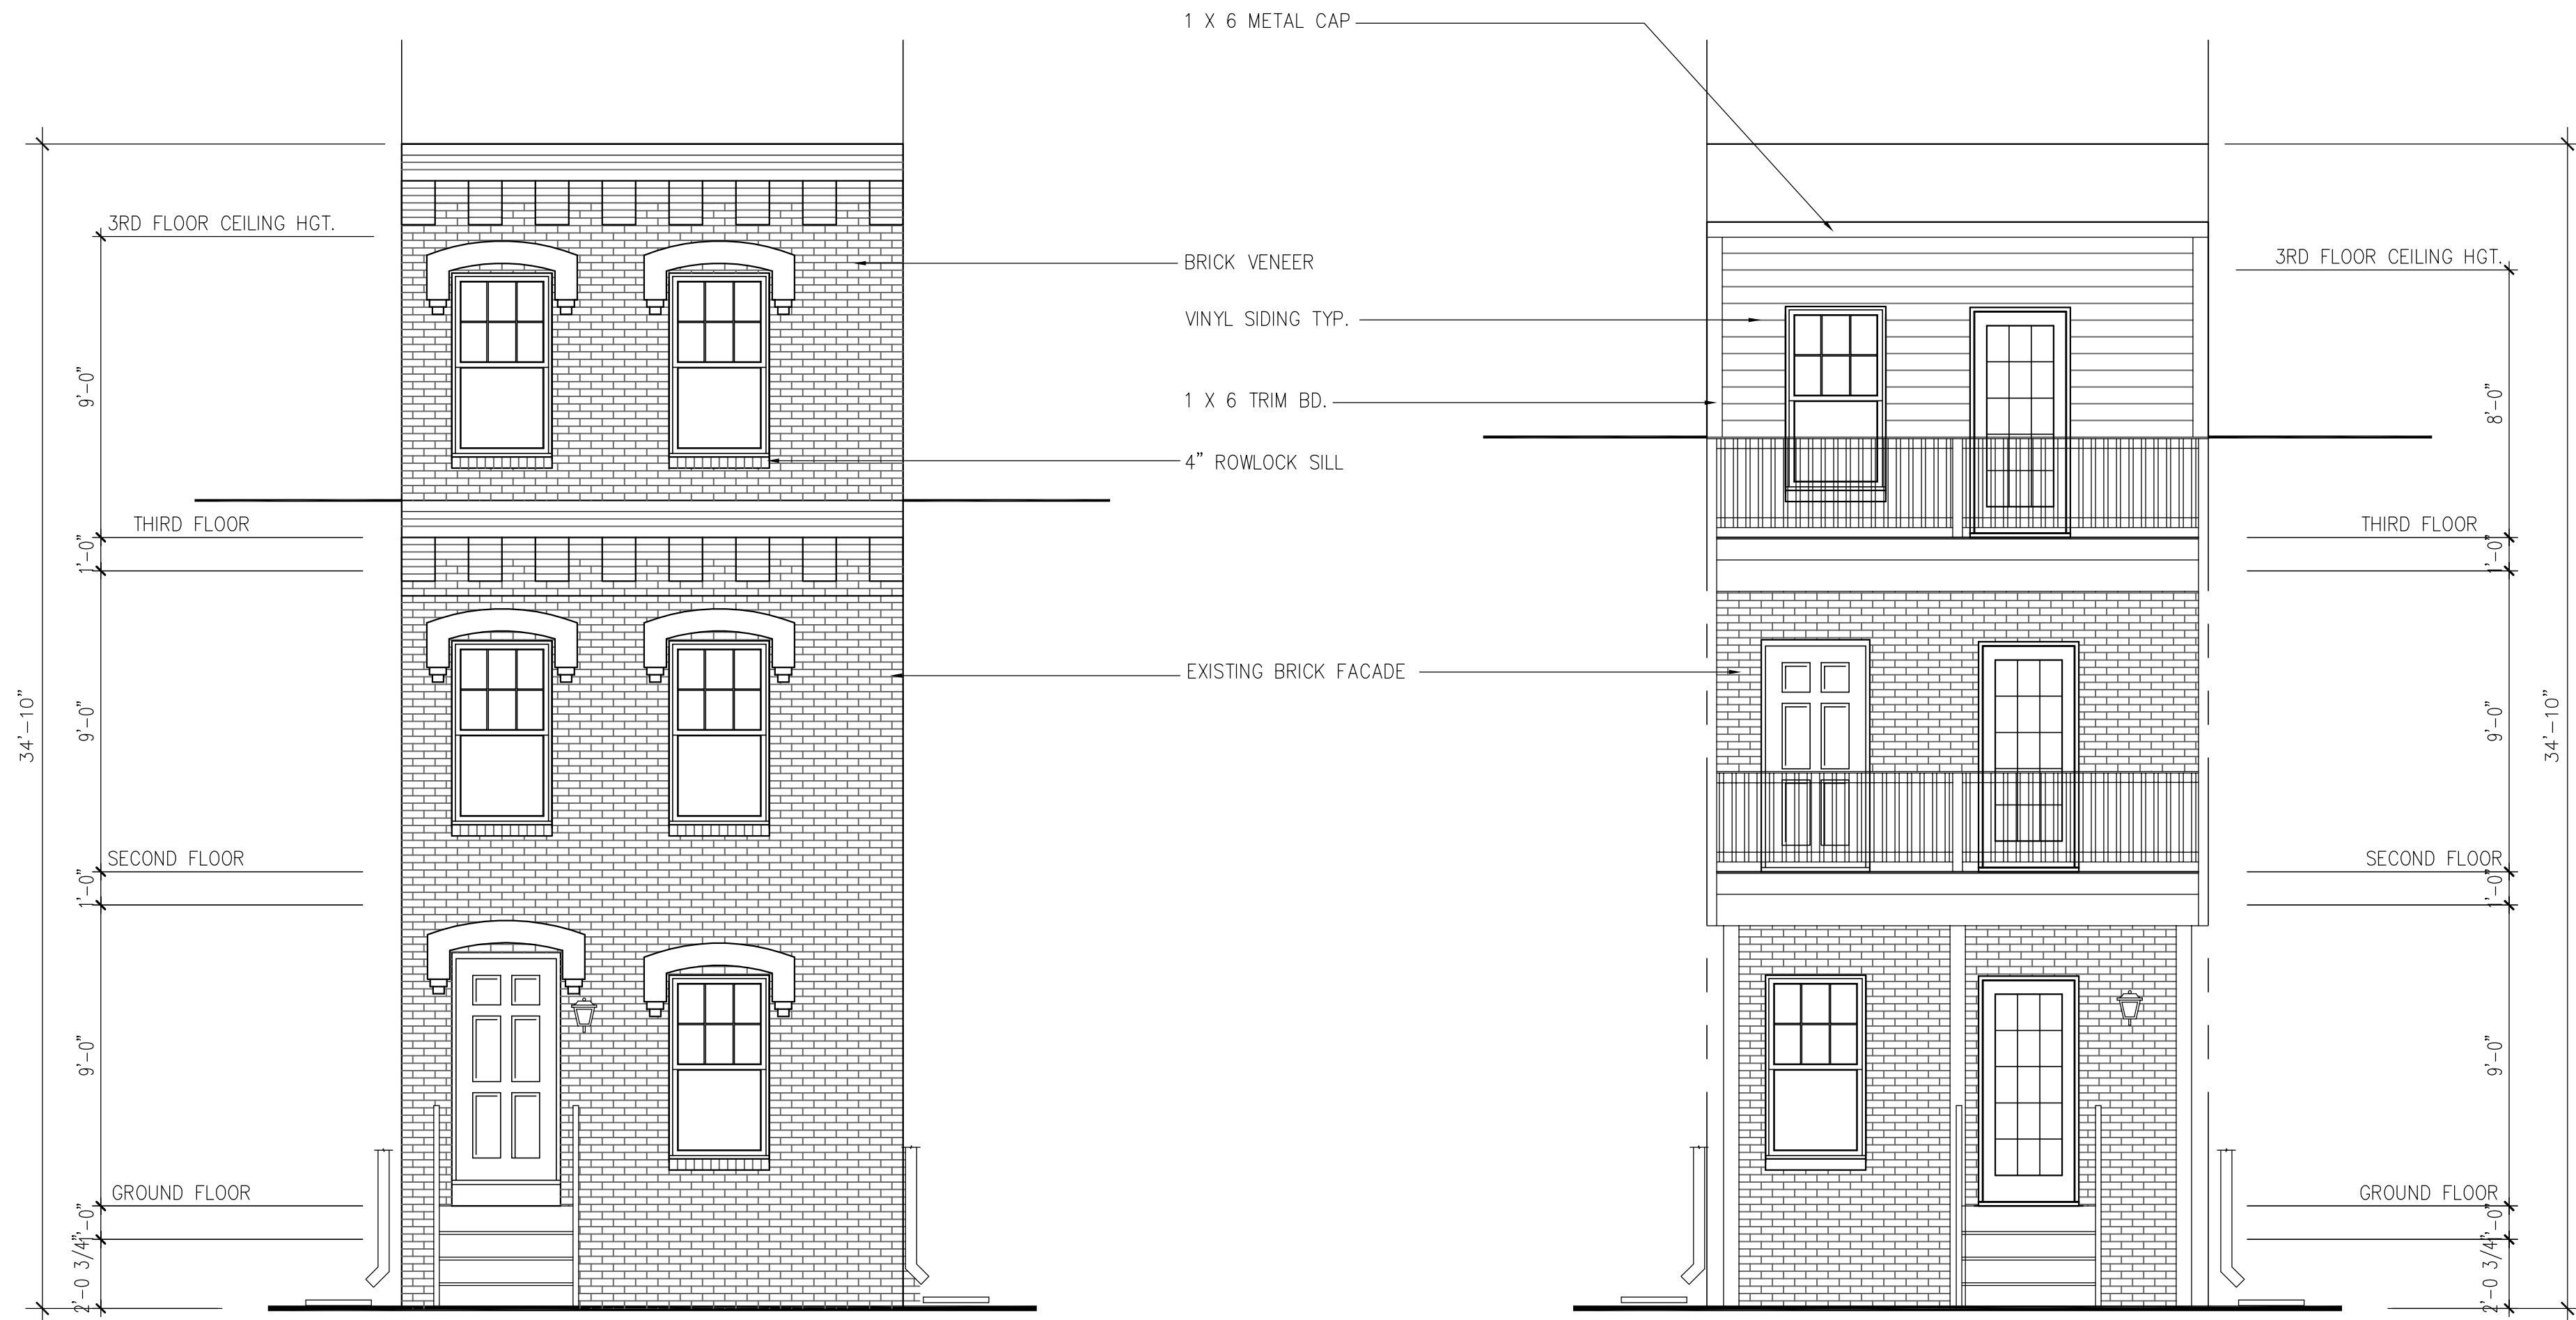


FRONT ELEVATION

SCALE : 1/4" = 1'-0"


REAR ELEVATION

SCALE : 1/4" = 1'-0"

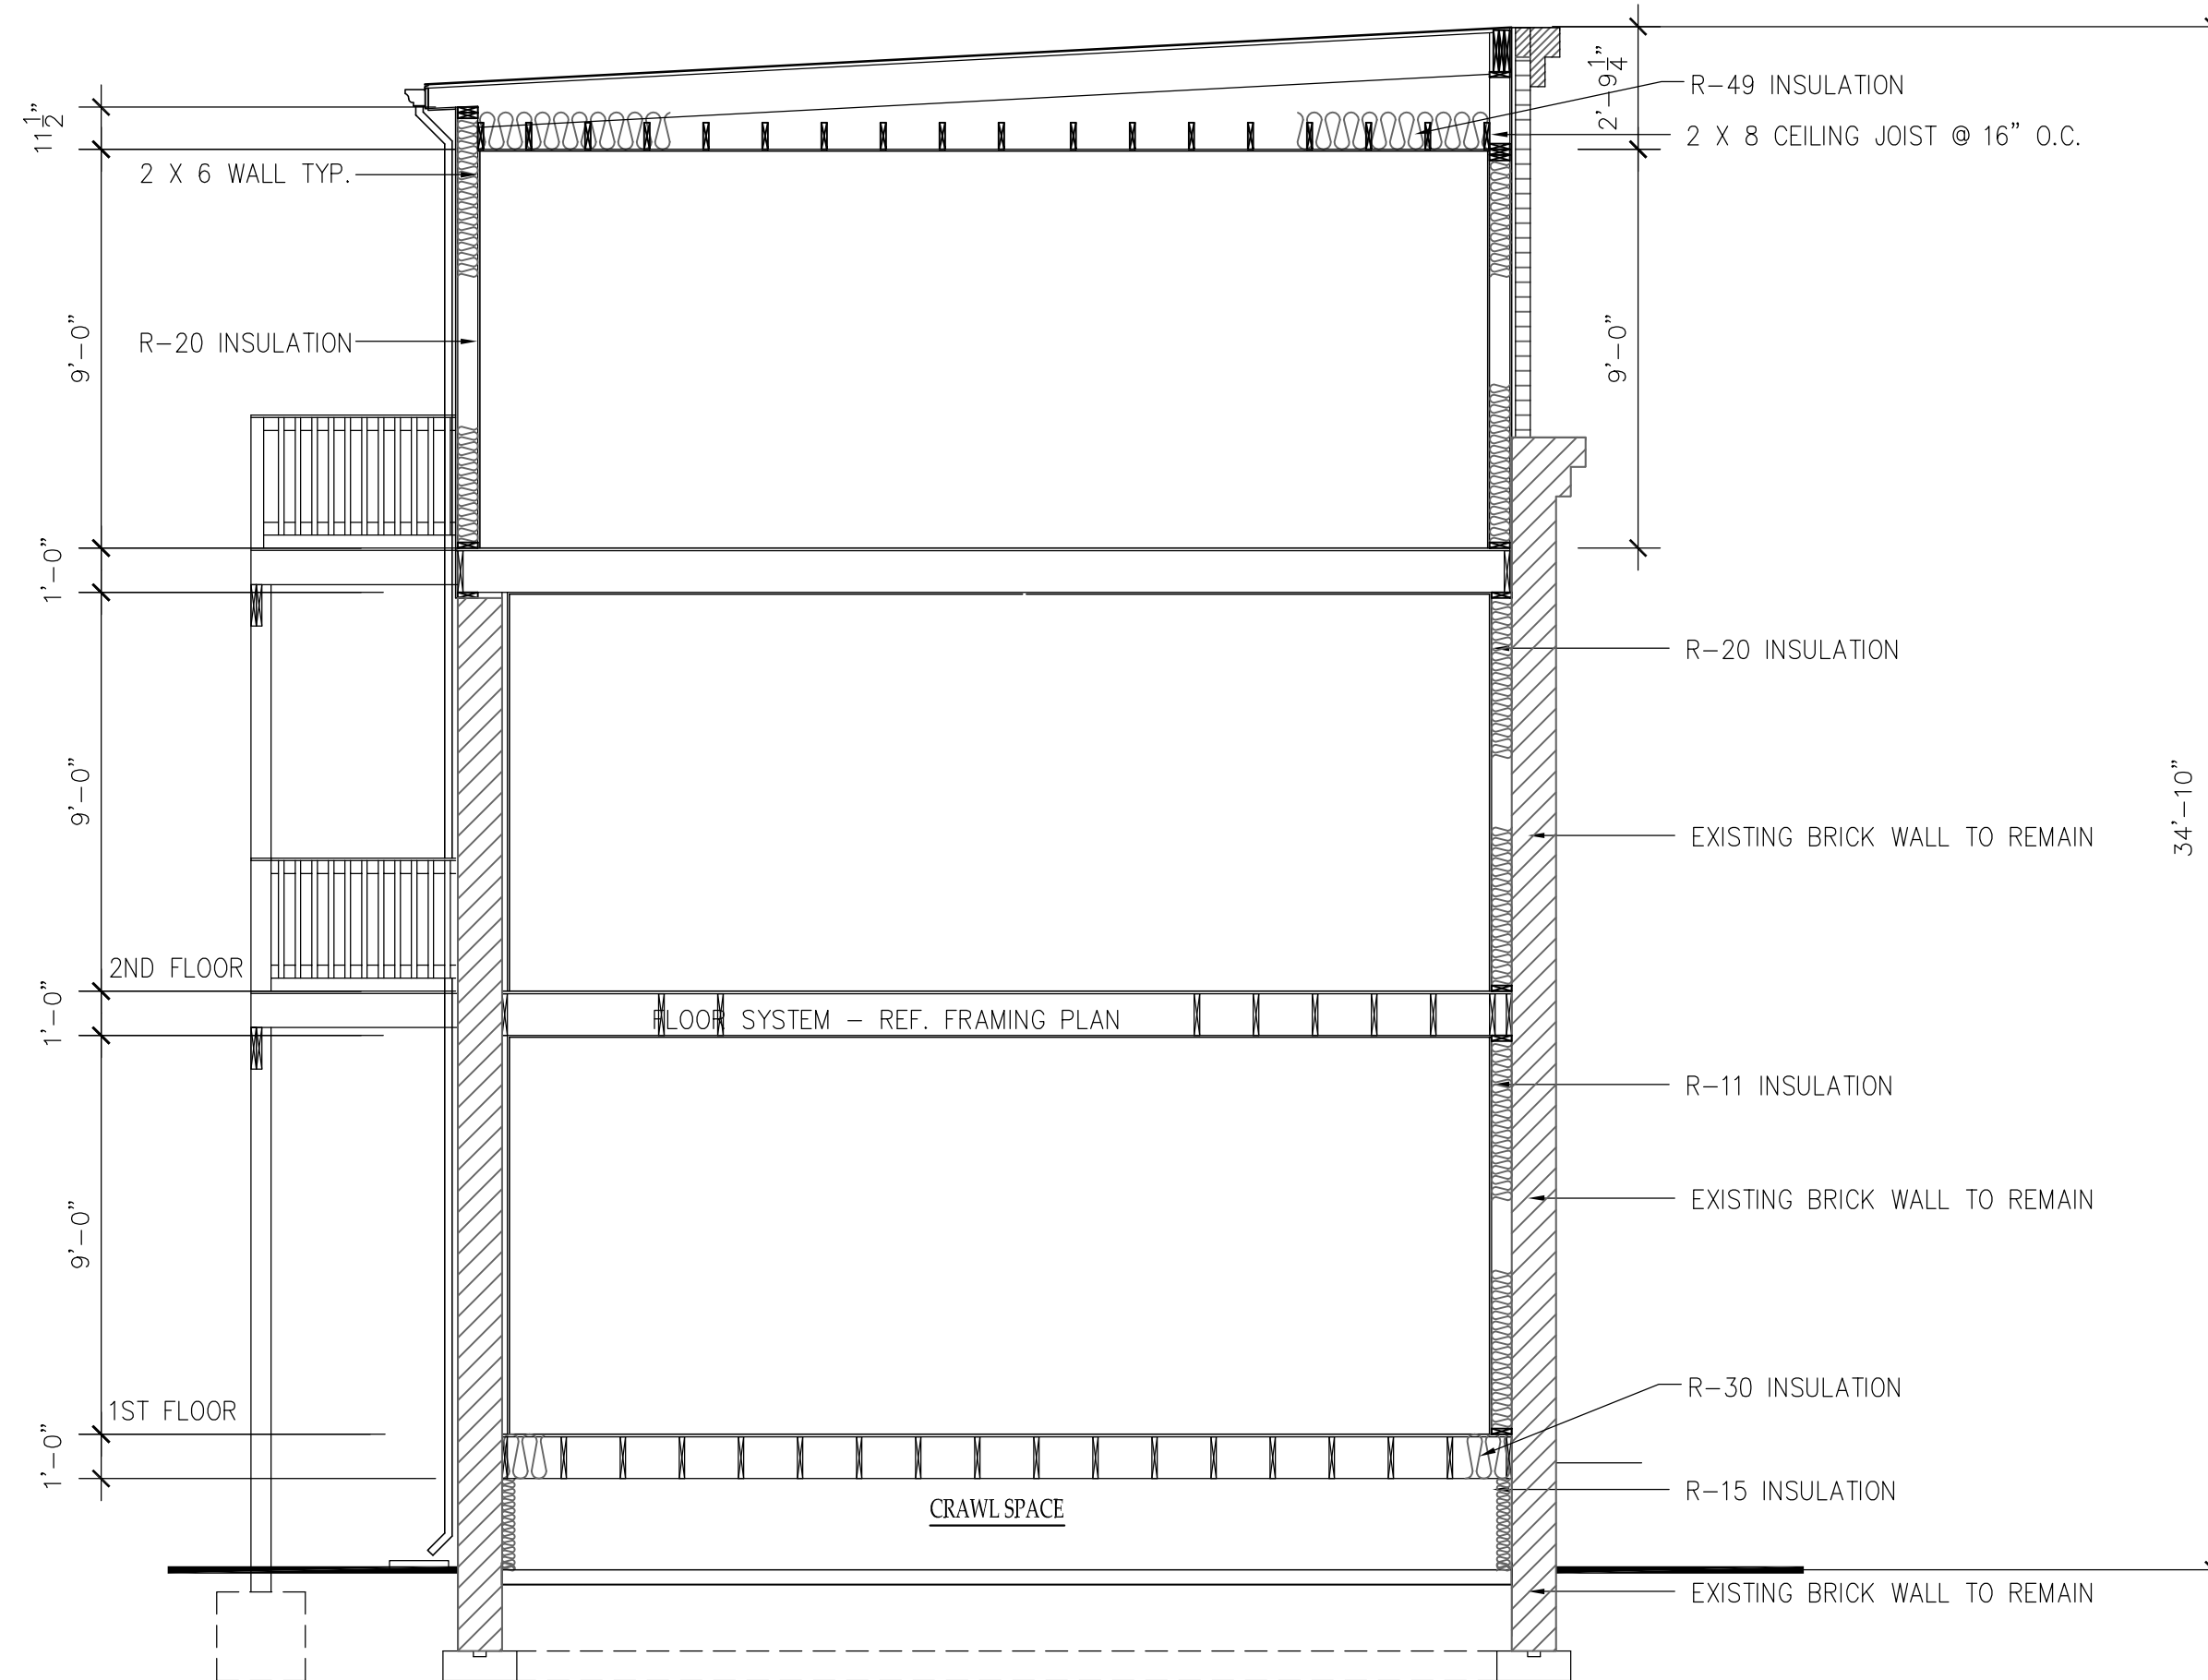


SECTION

SCALE: 3/16" = 1'-0"

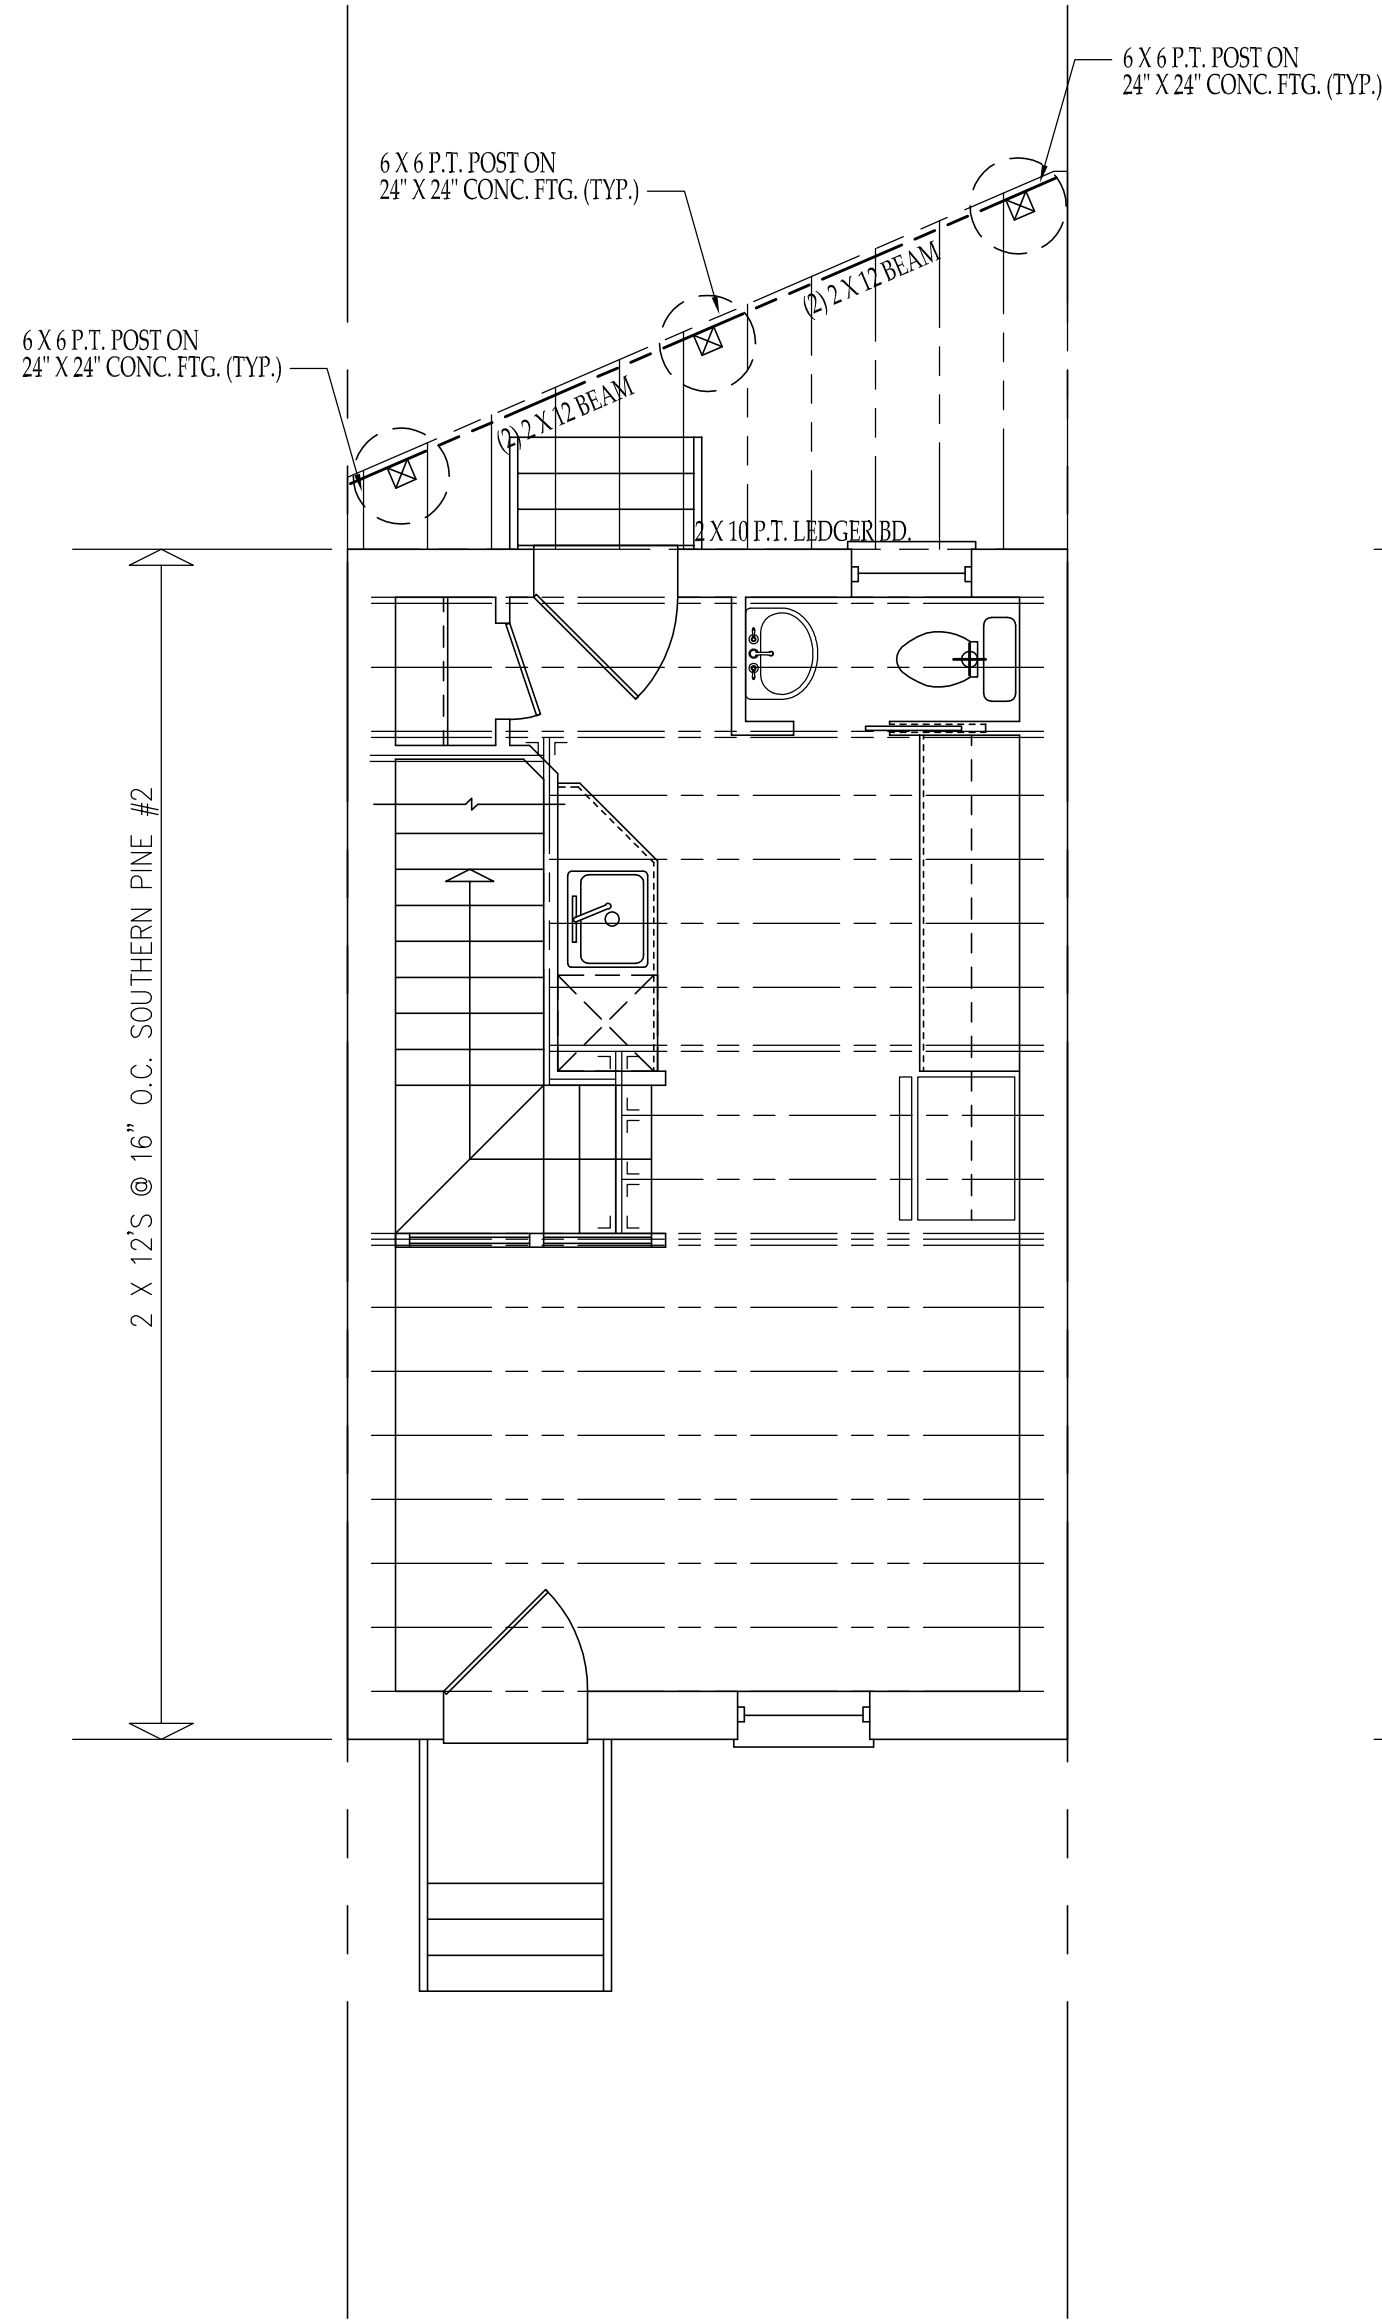


- DECK FRAMING NOTES:
1. DECK FRAMING TO BE 2 X 10'S P.T. @ 16" O.C. - UNLESS OTHERWISE NOTED.
 2. SUPPORT POSTS TO BE 6 X 6 P.T. ON 24" dia X 24" deep CONC. PIER FTGS. TYP.
 3. DEPT. OF FTGS. TO BE MIN. OF 34" THICK AND 30" BELOW GRADE.
 4. DECKING TO BE 5/4" X 6" TREX OR EQ. TO.
 5. REF. SHEET DET-1 FOR DECK DETAILS.


1 FIRST FLOOR FRAMING PLAN
S0001

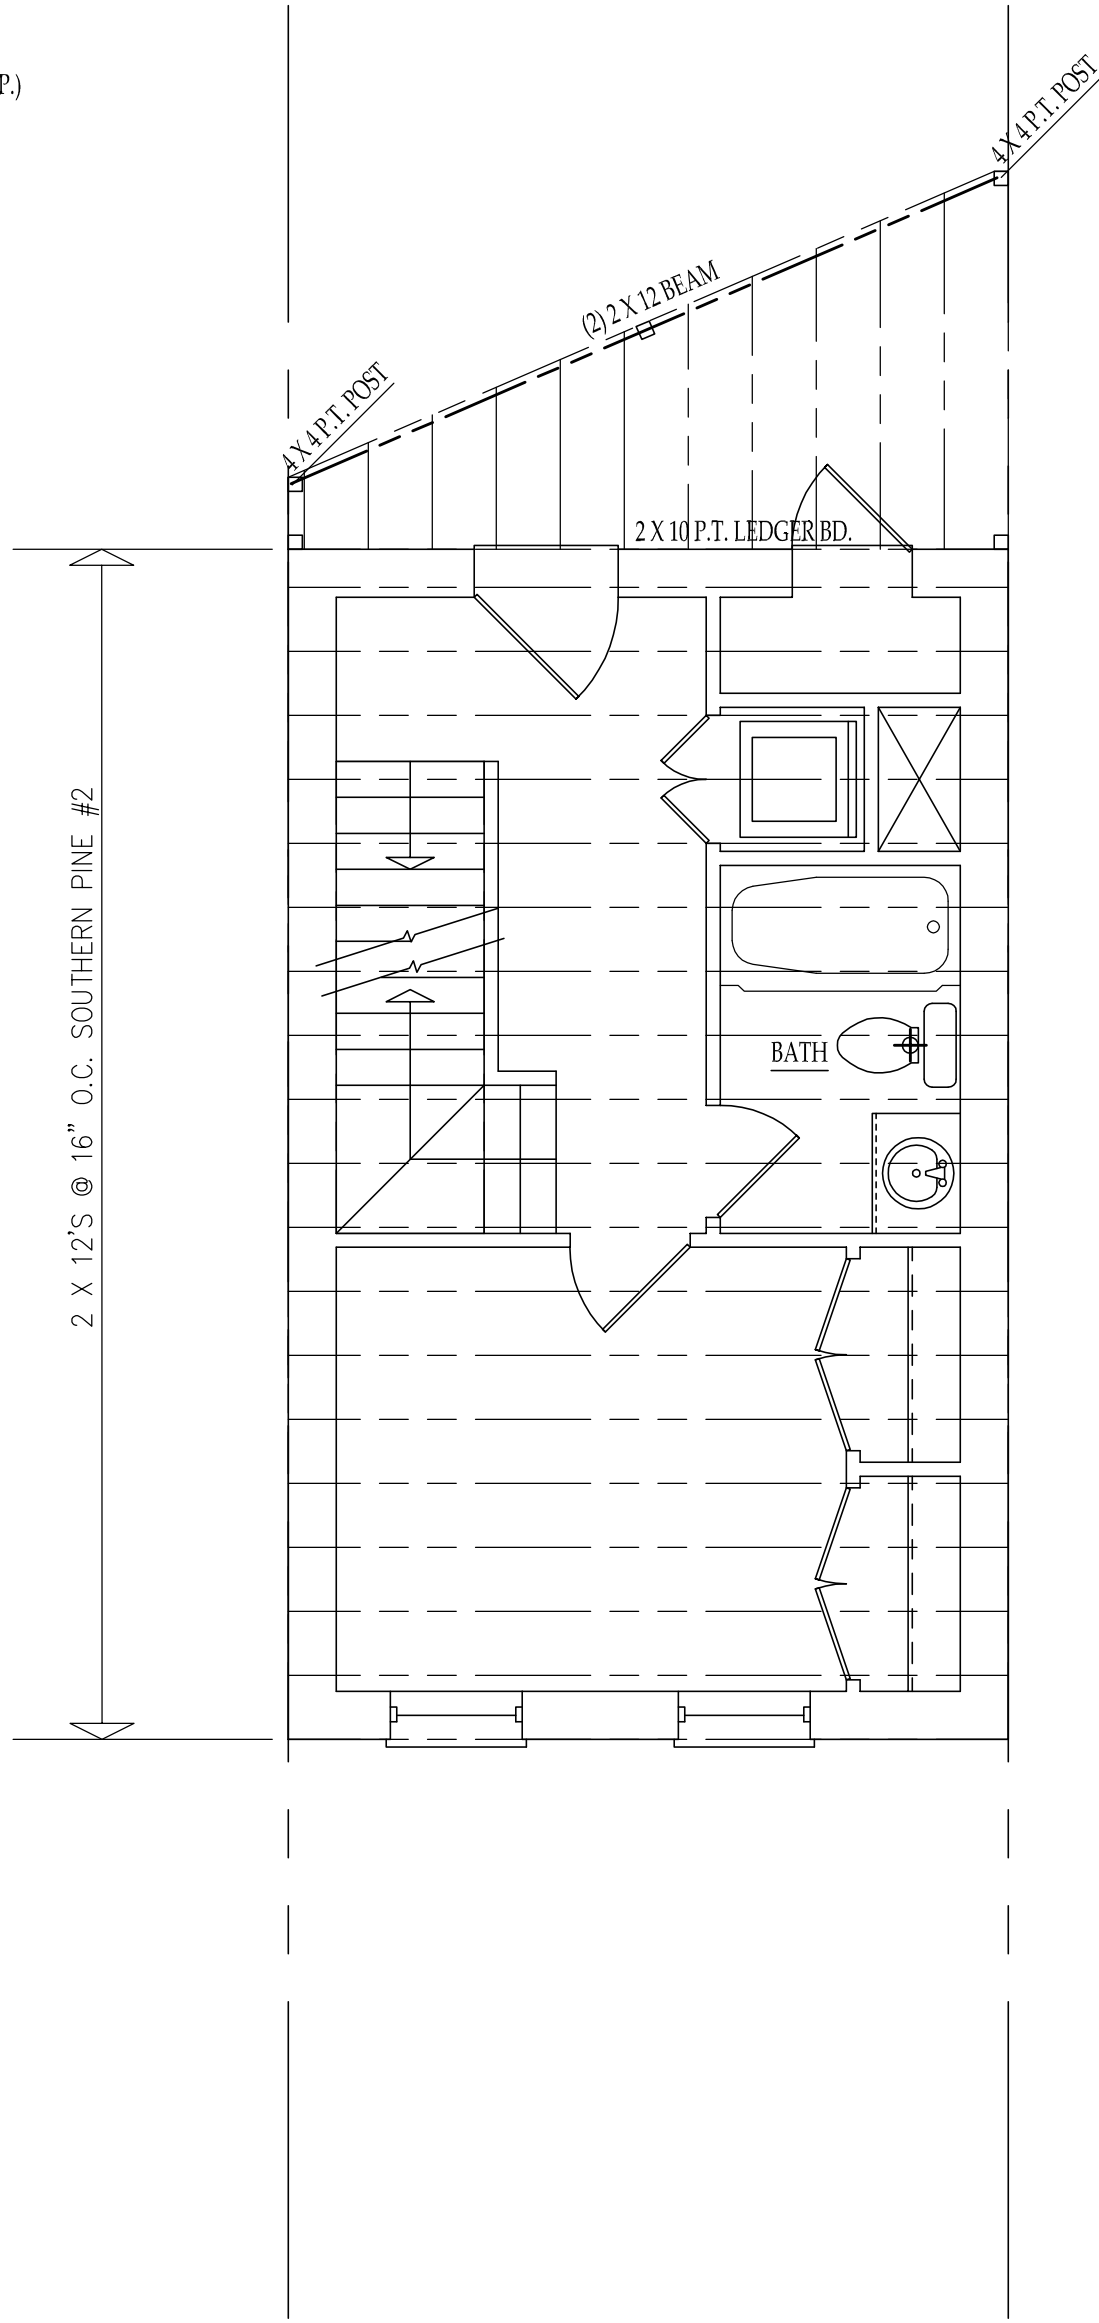

2 SECOND FLOOR FRAMING PLAN
S0001

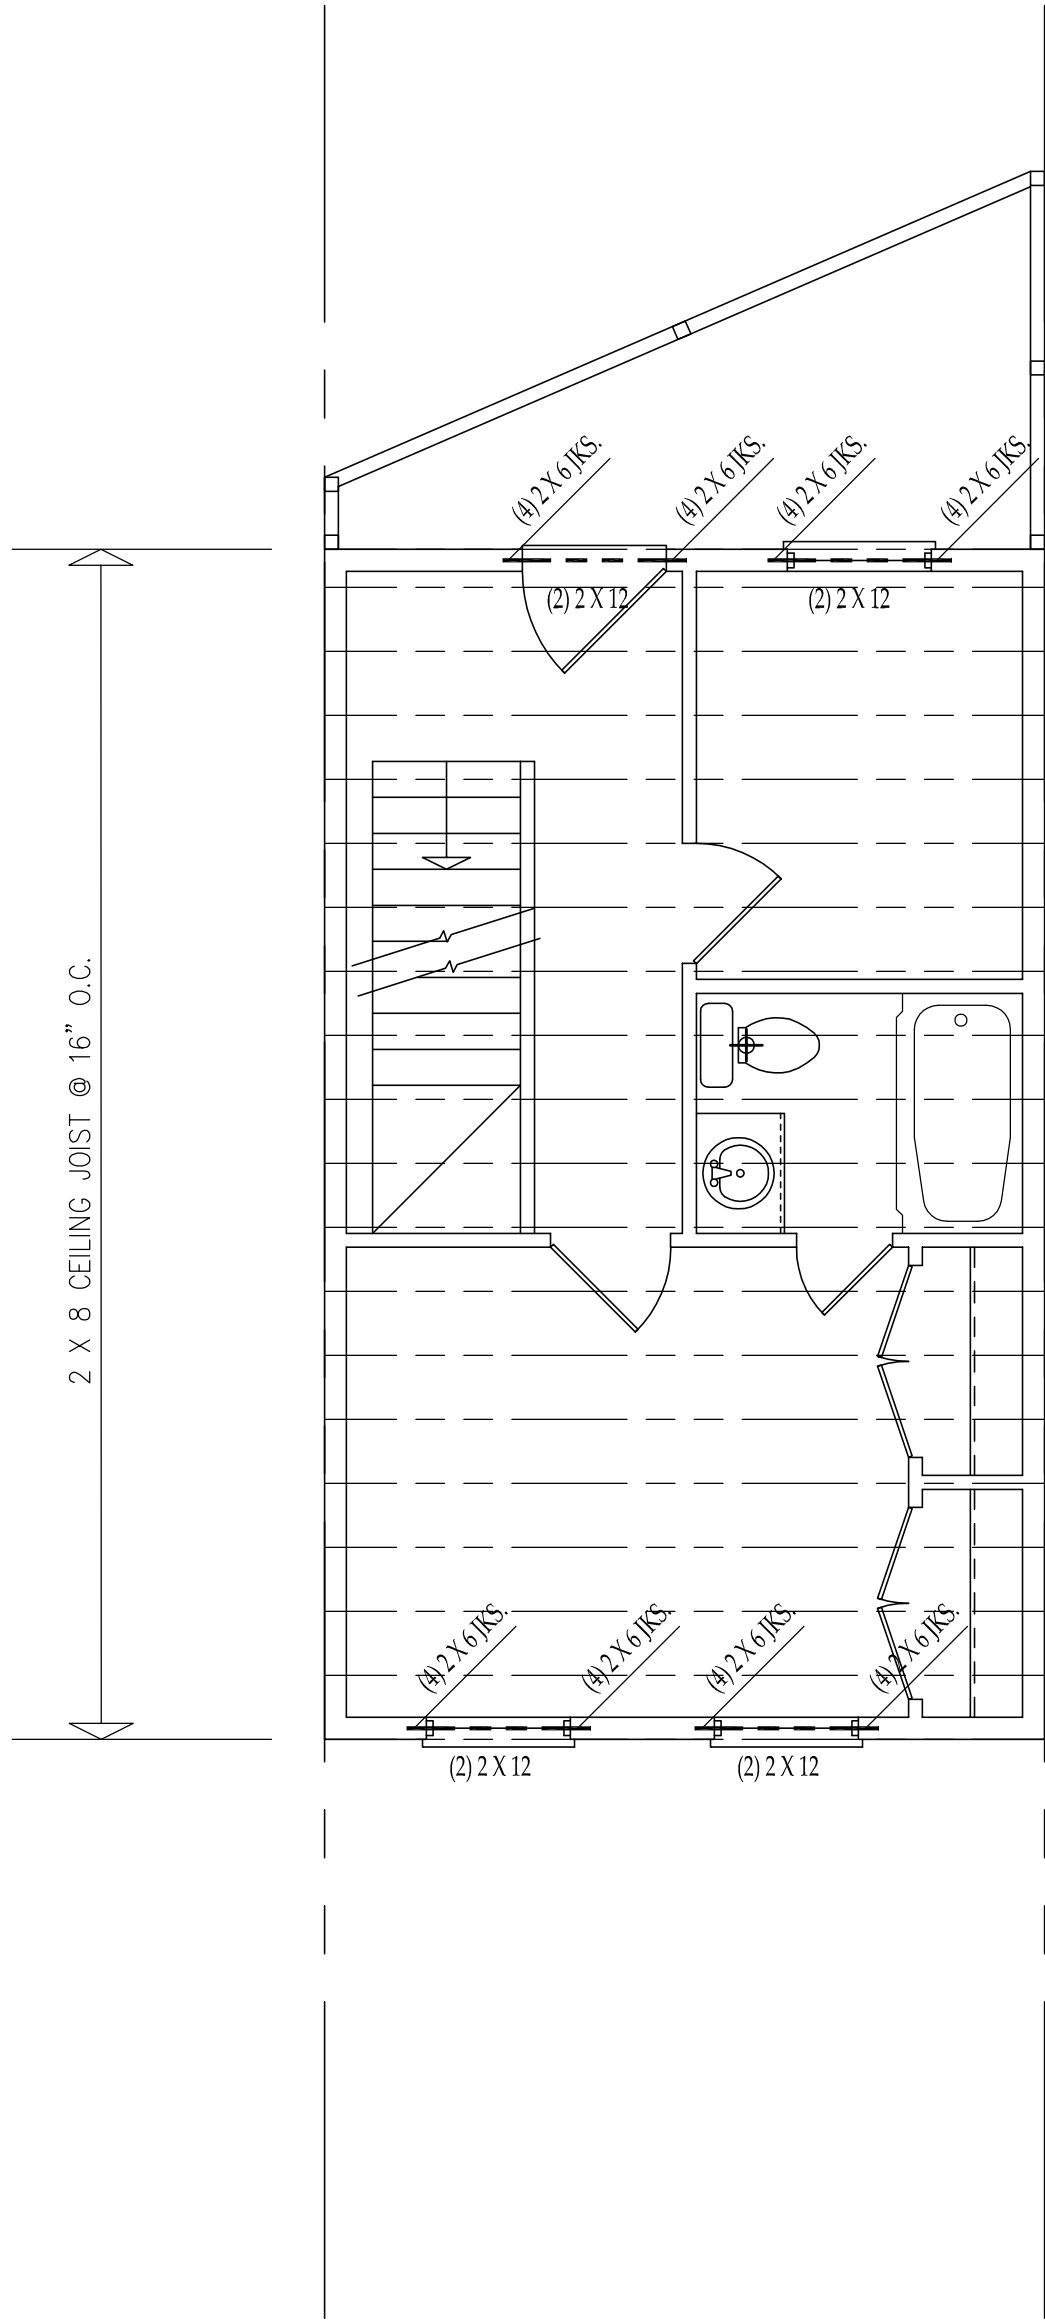

3 CEILING JOIST FRAMING
S0001

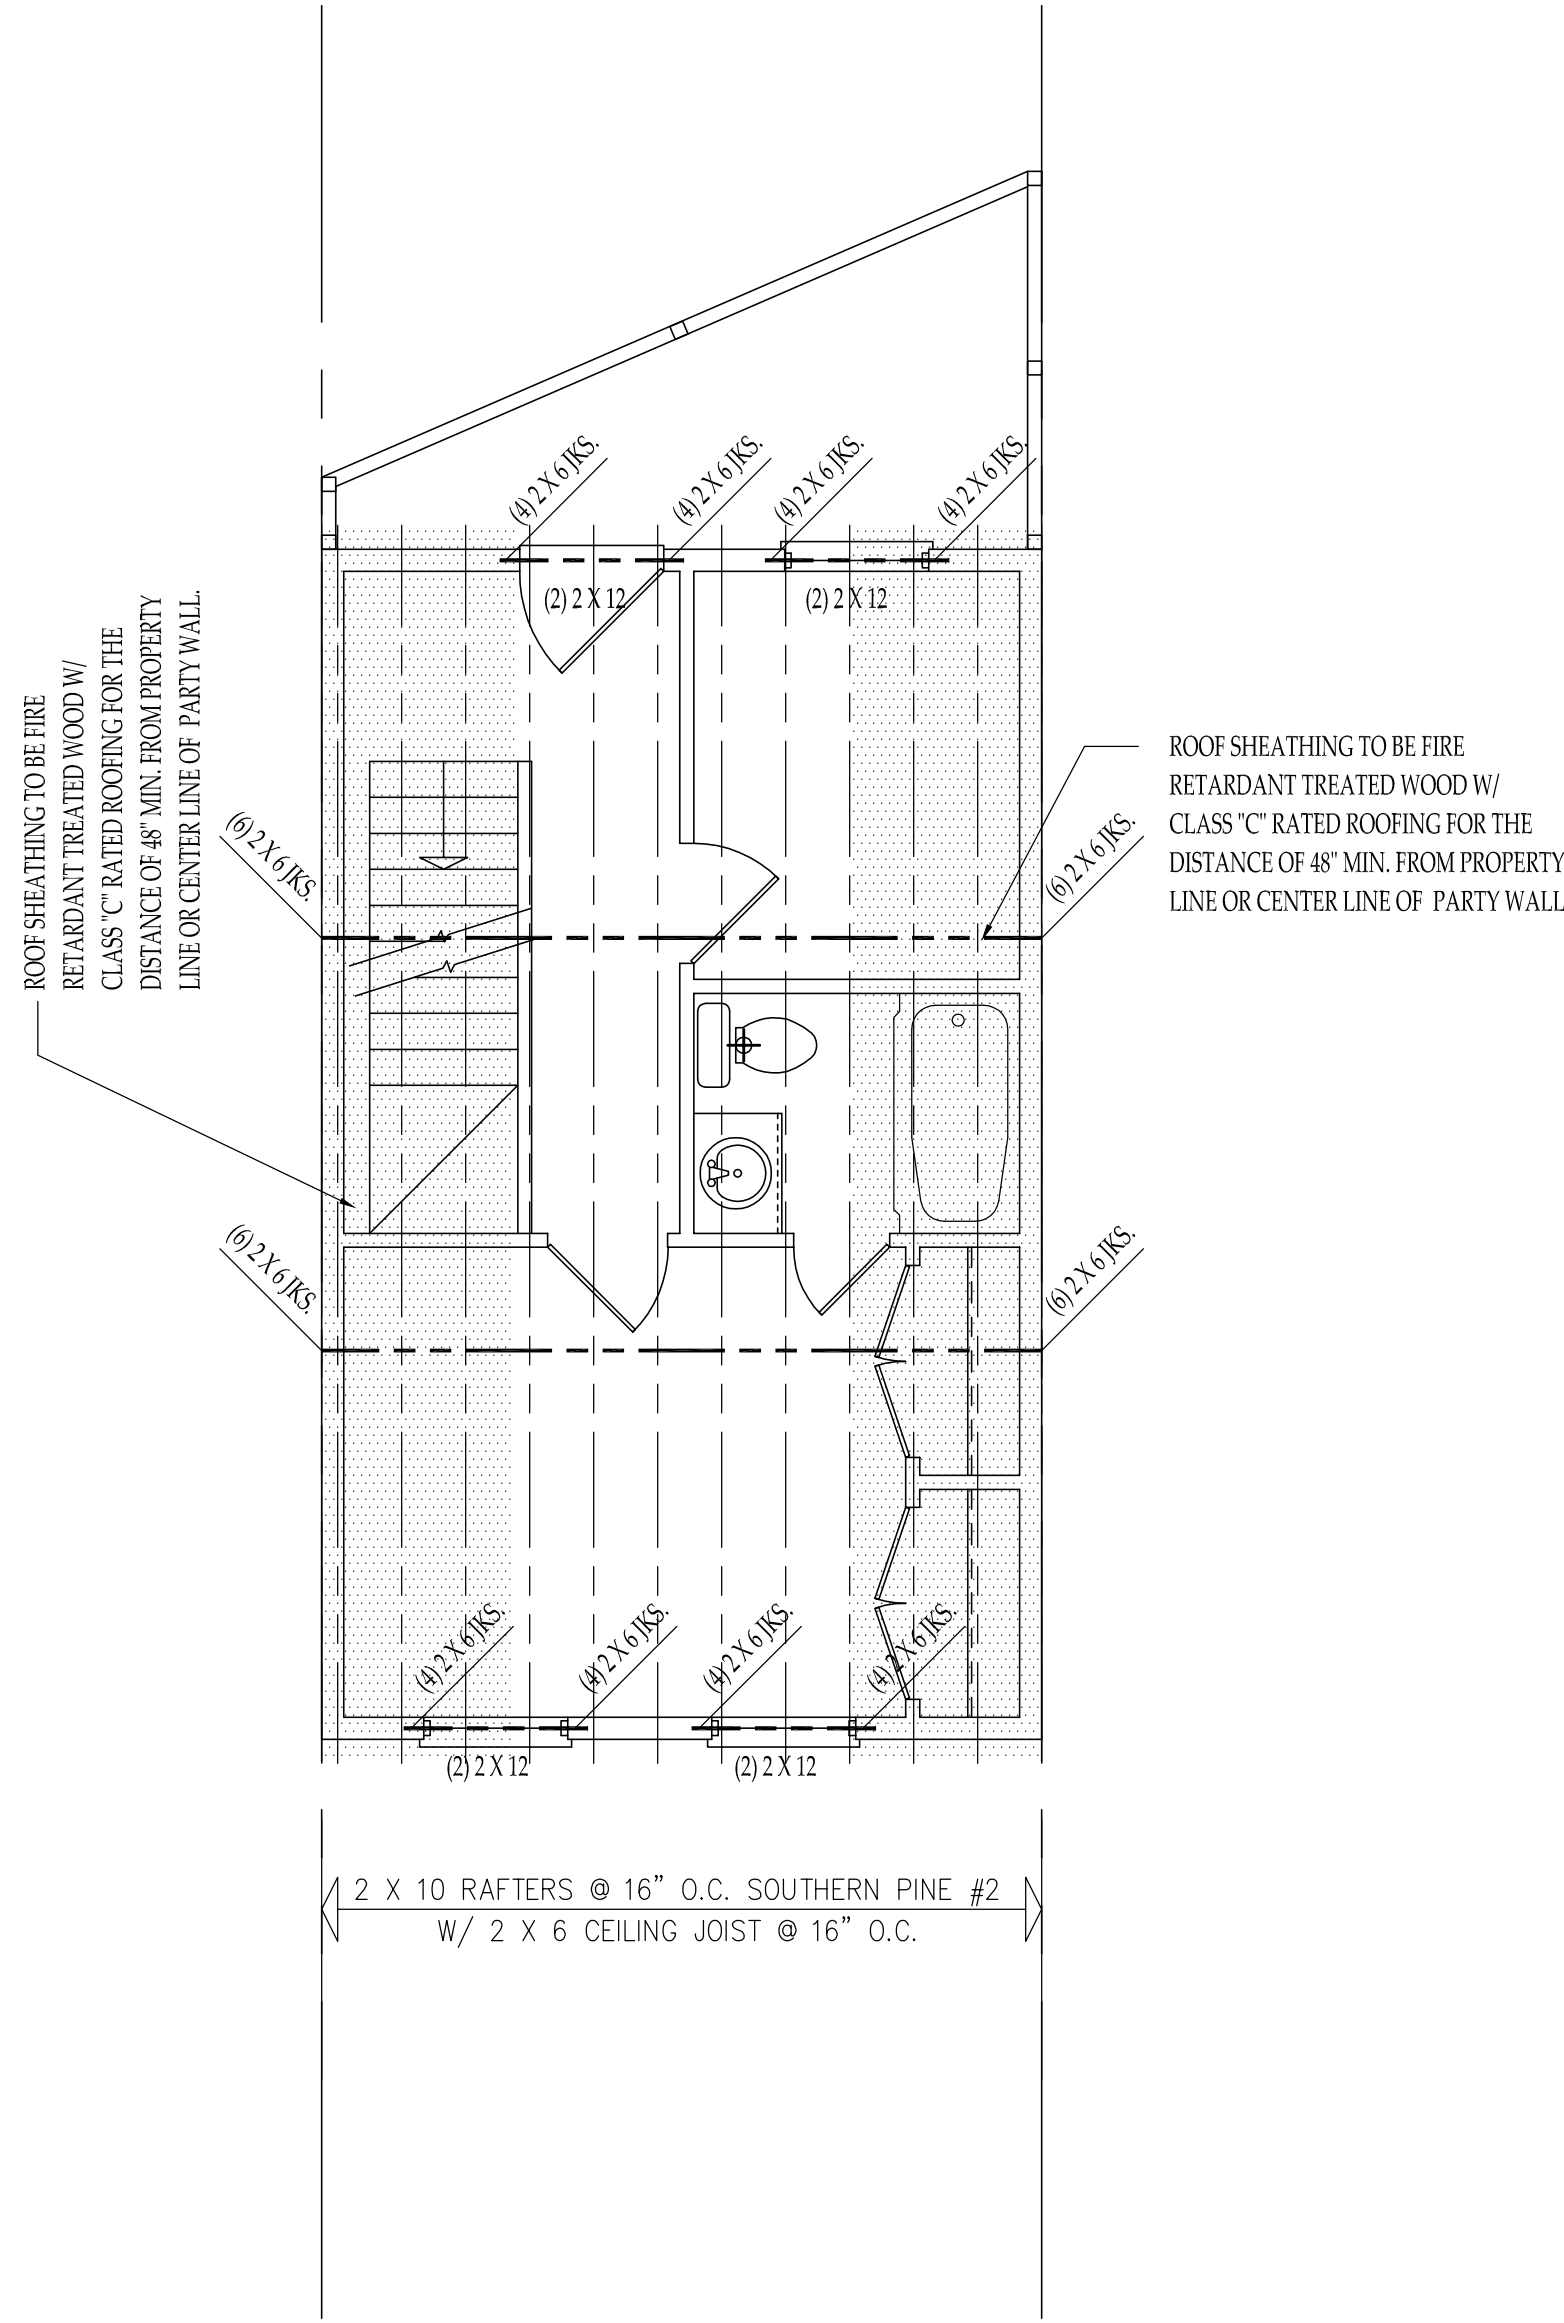

4 ROOF FRAMING PLAN
S0001

ADDITION OF
2233 10th STREET NW
2233 10th STREET NW, WASHINGTON D.C. 20001

FRAMING PLANS
SCALE: 1/4" = 1'-0"

DATE:
07.02.15
03.04.16

S0001