

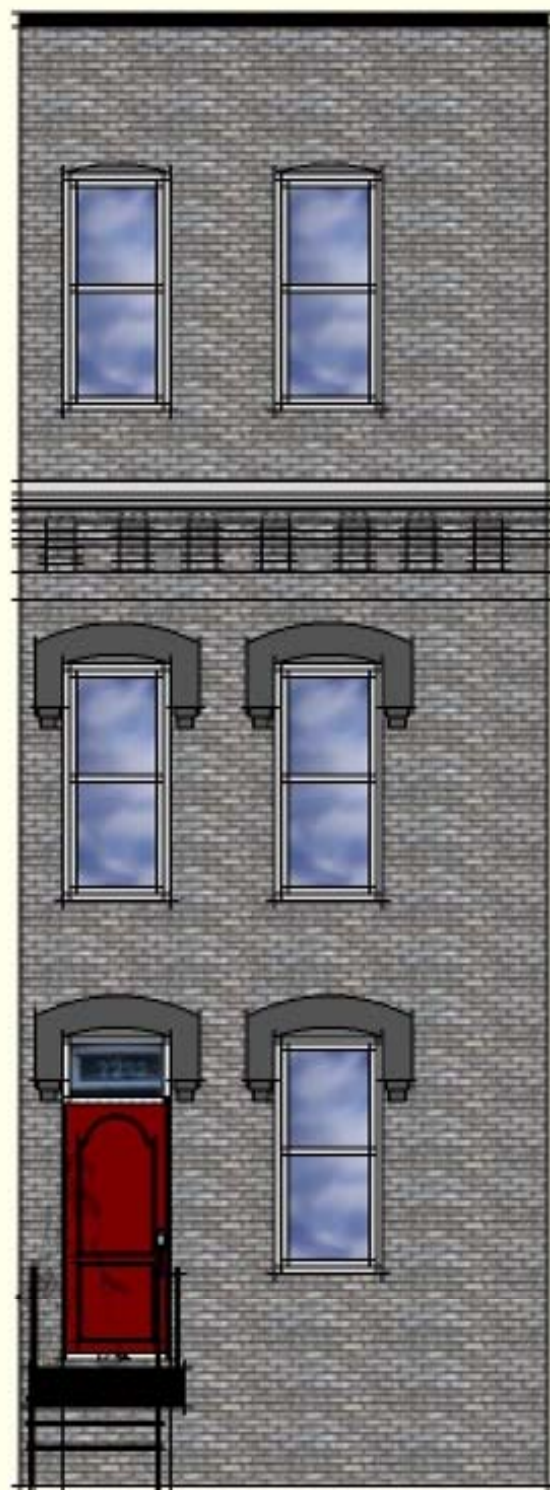
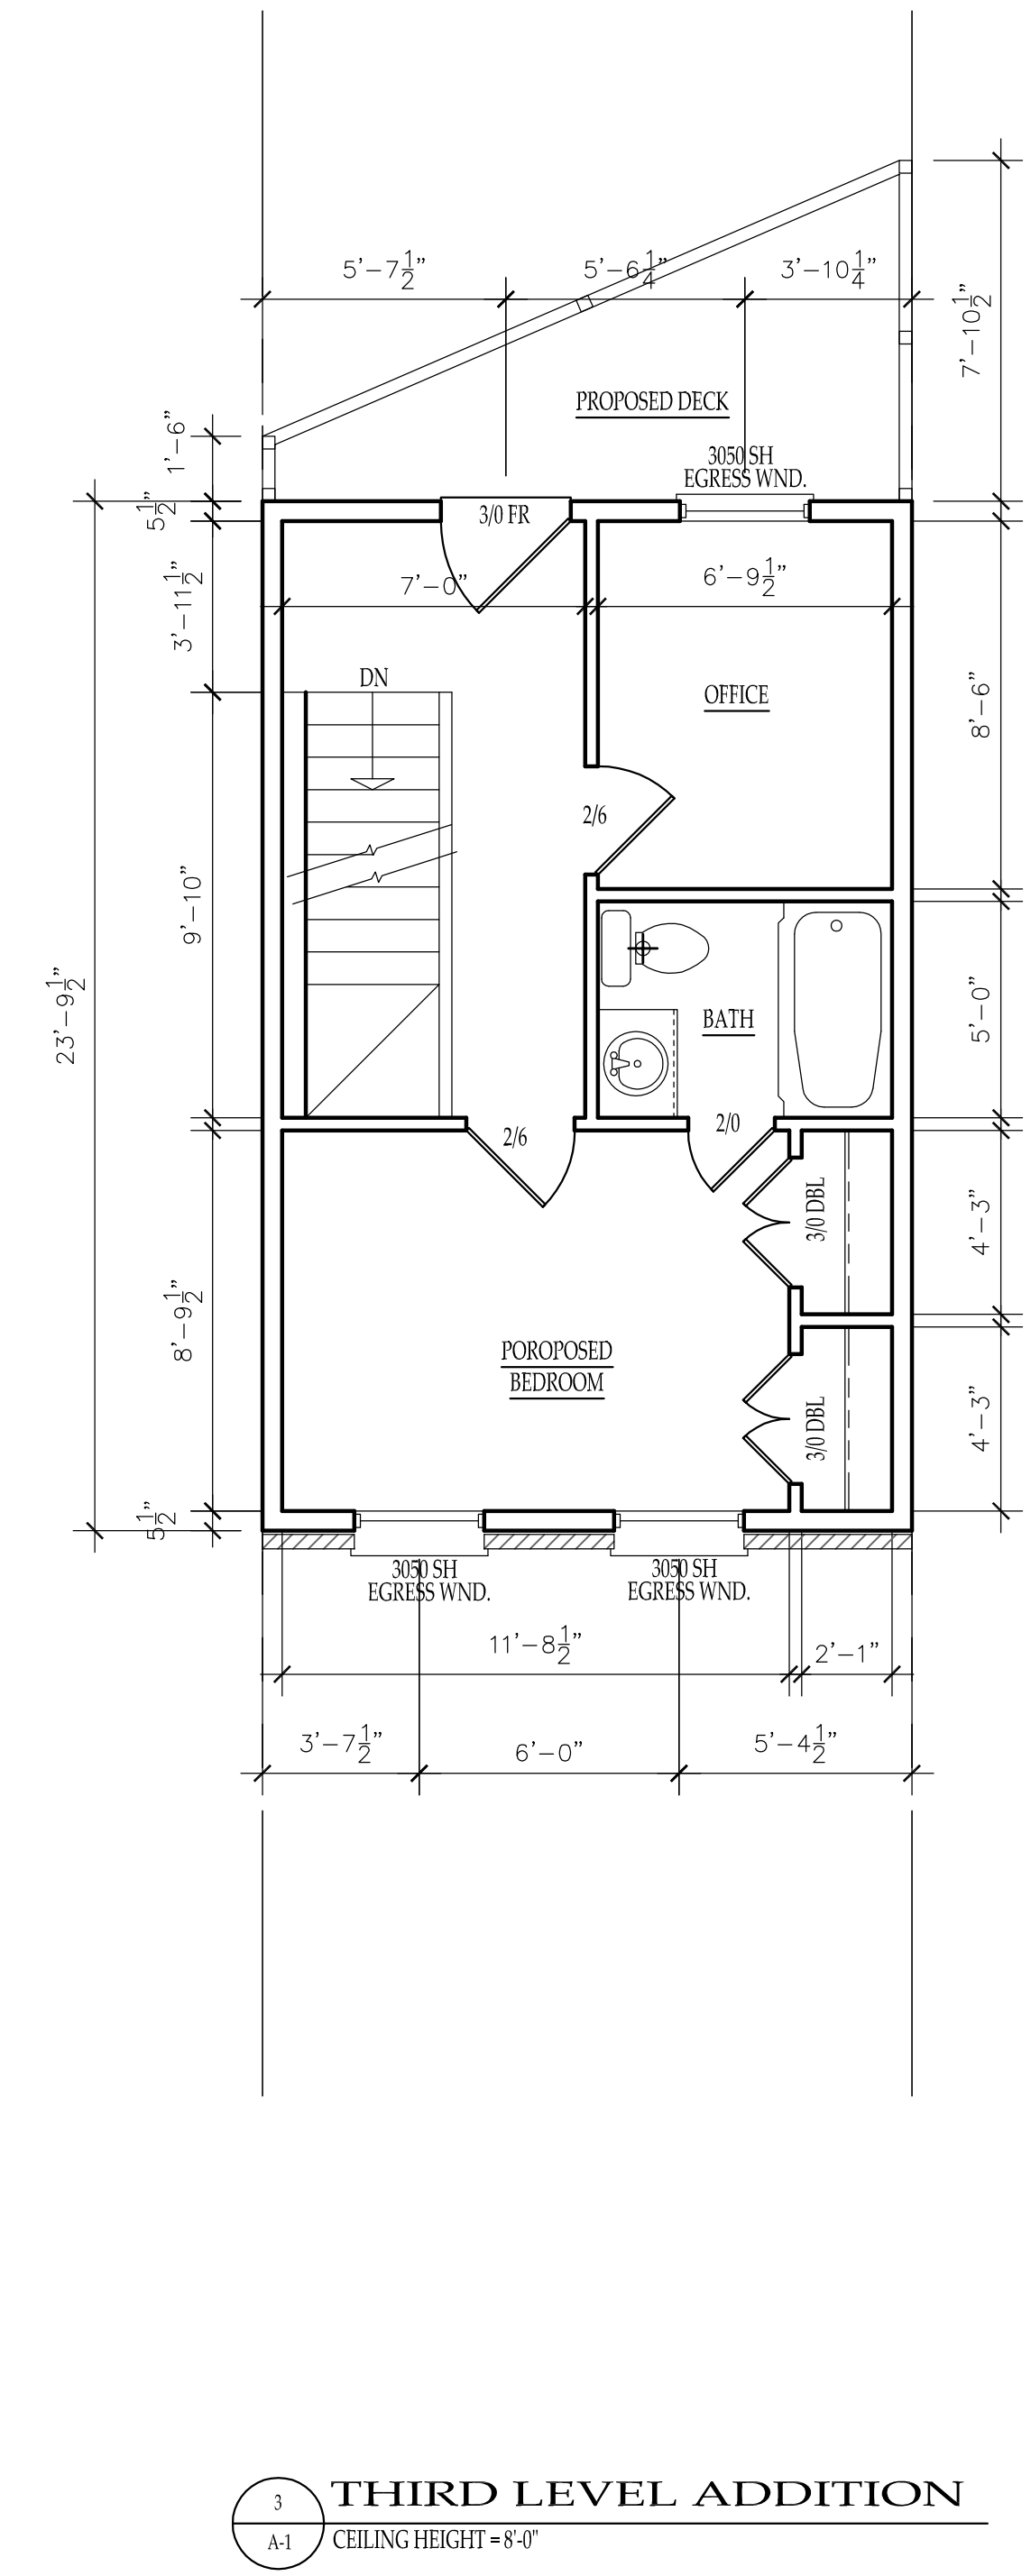


TAB B

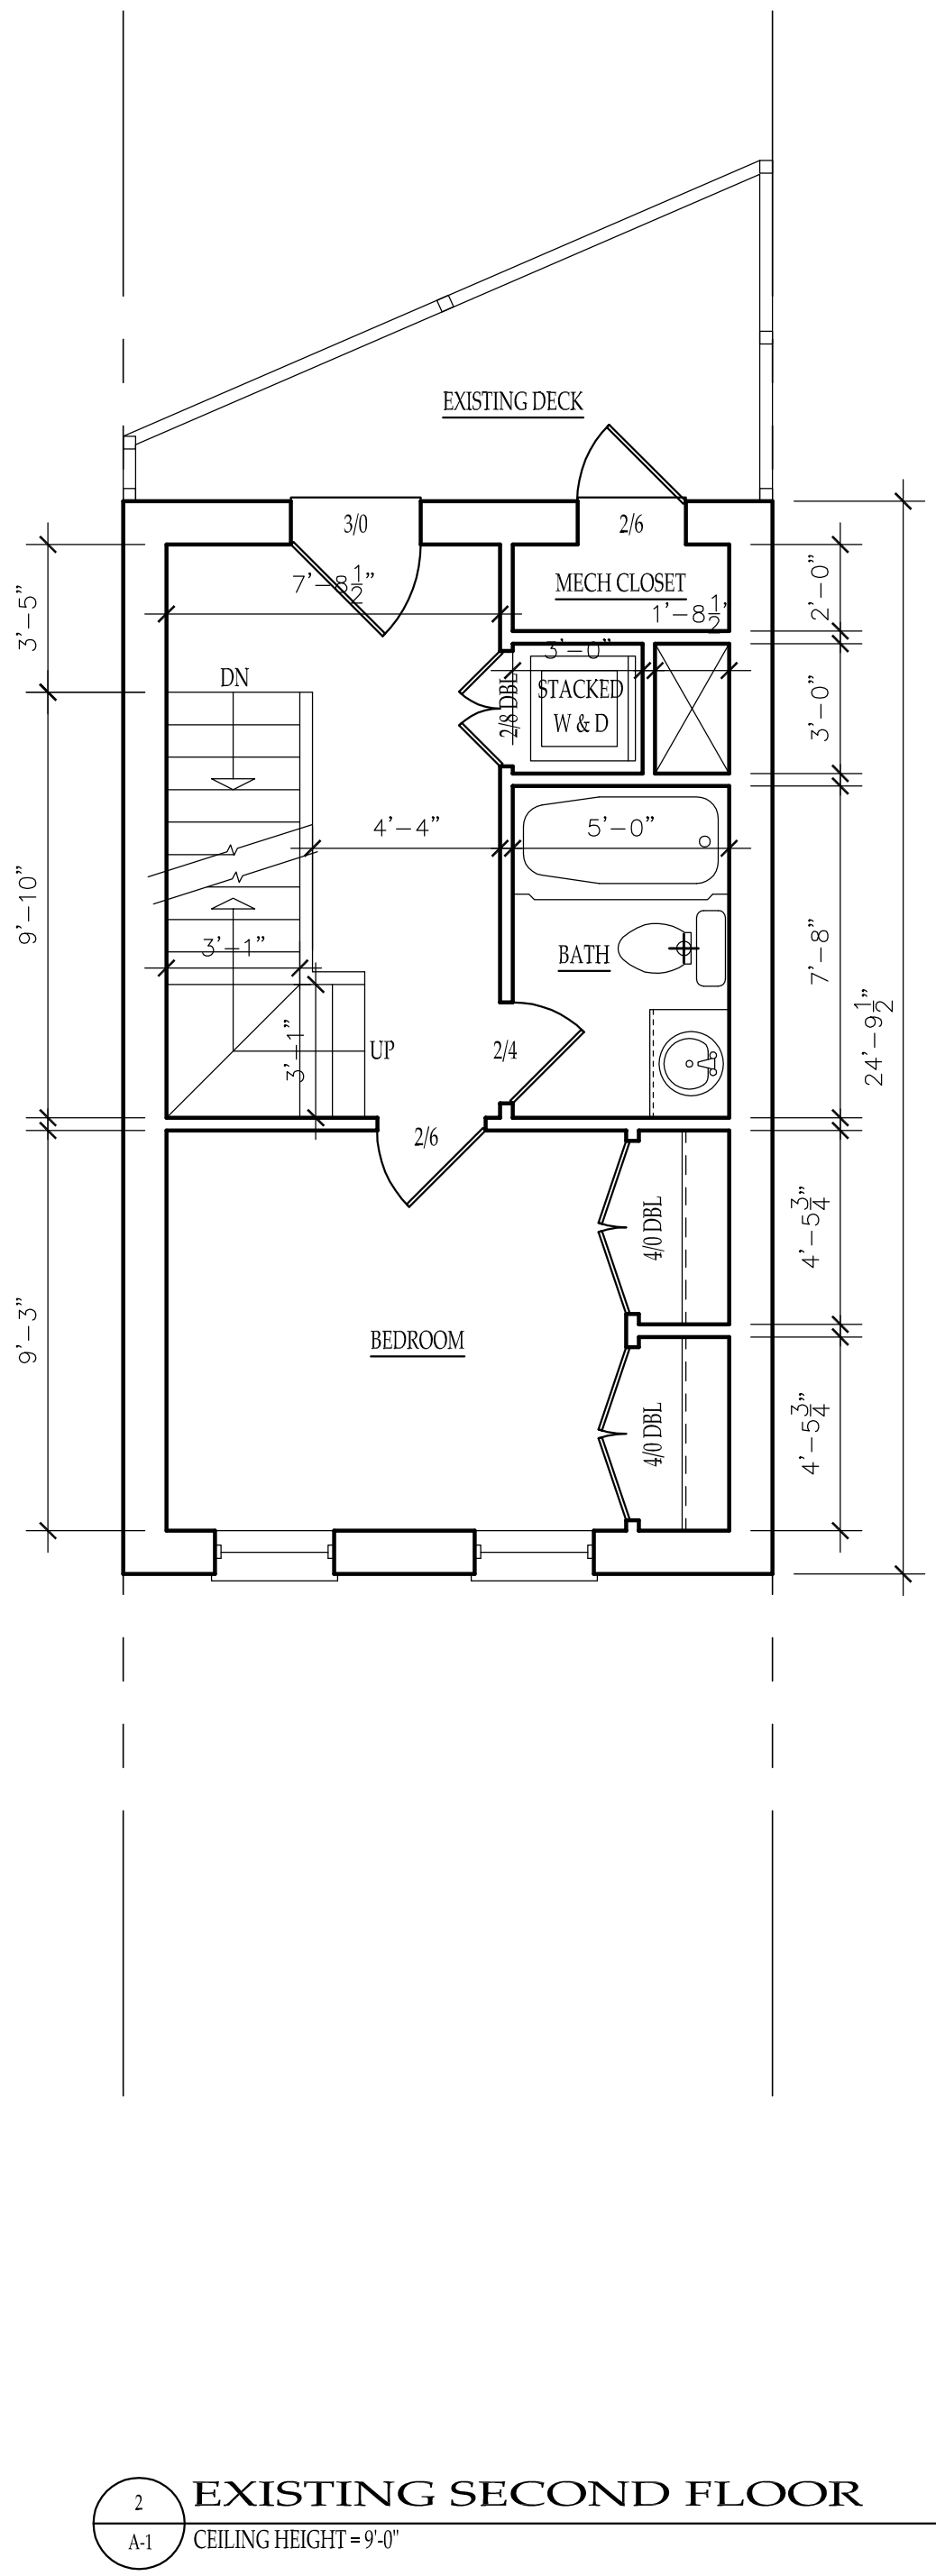

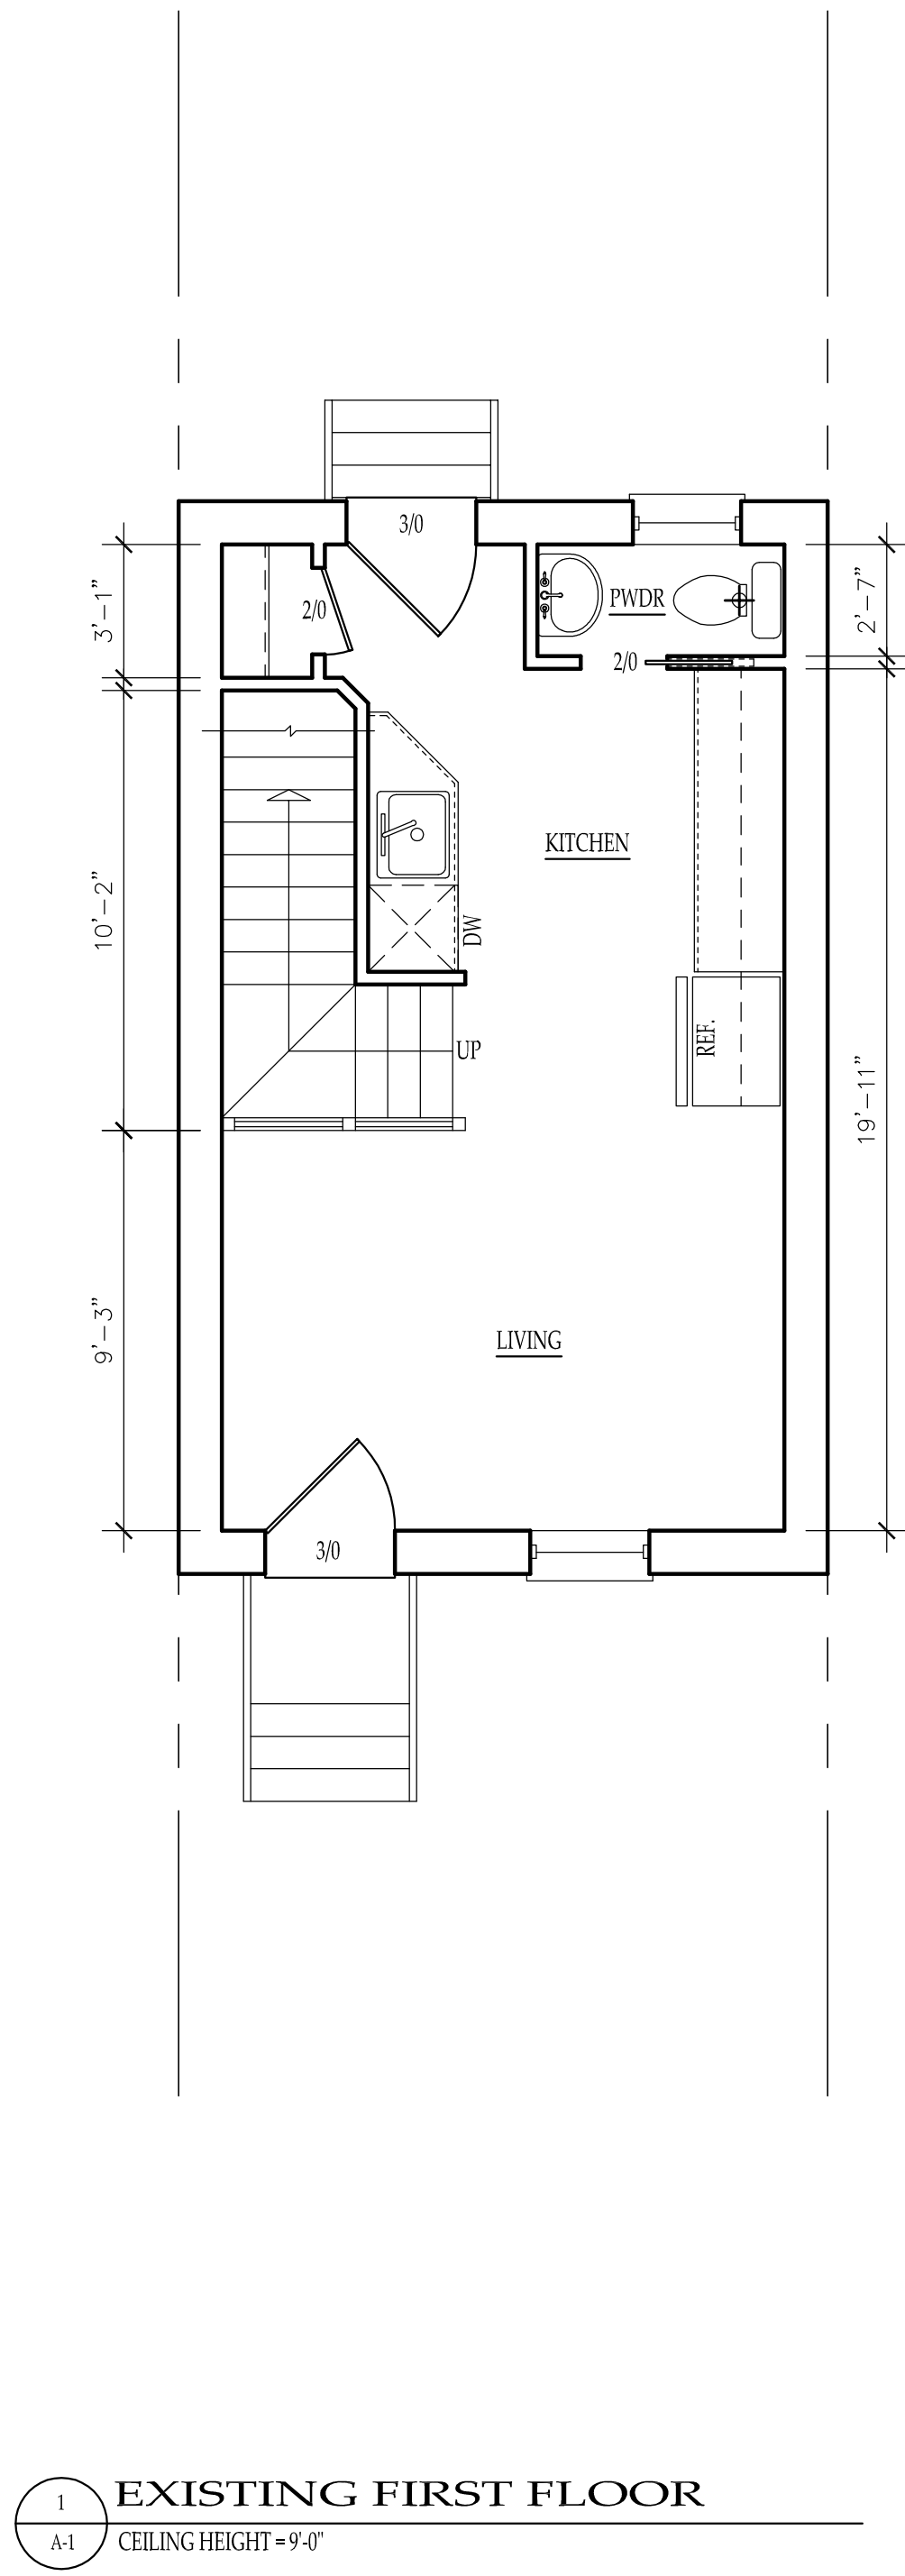


ADDITION OF
2233 10th STREET NW
2233 10th STREET NW, WASHINGTON D.C. 20001

FLOOR PLANS
SCALE: 1/4" = 1'-0"


DATE:
07.02.15
03.04.16

A0002

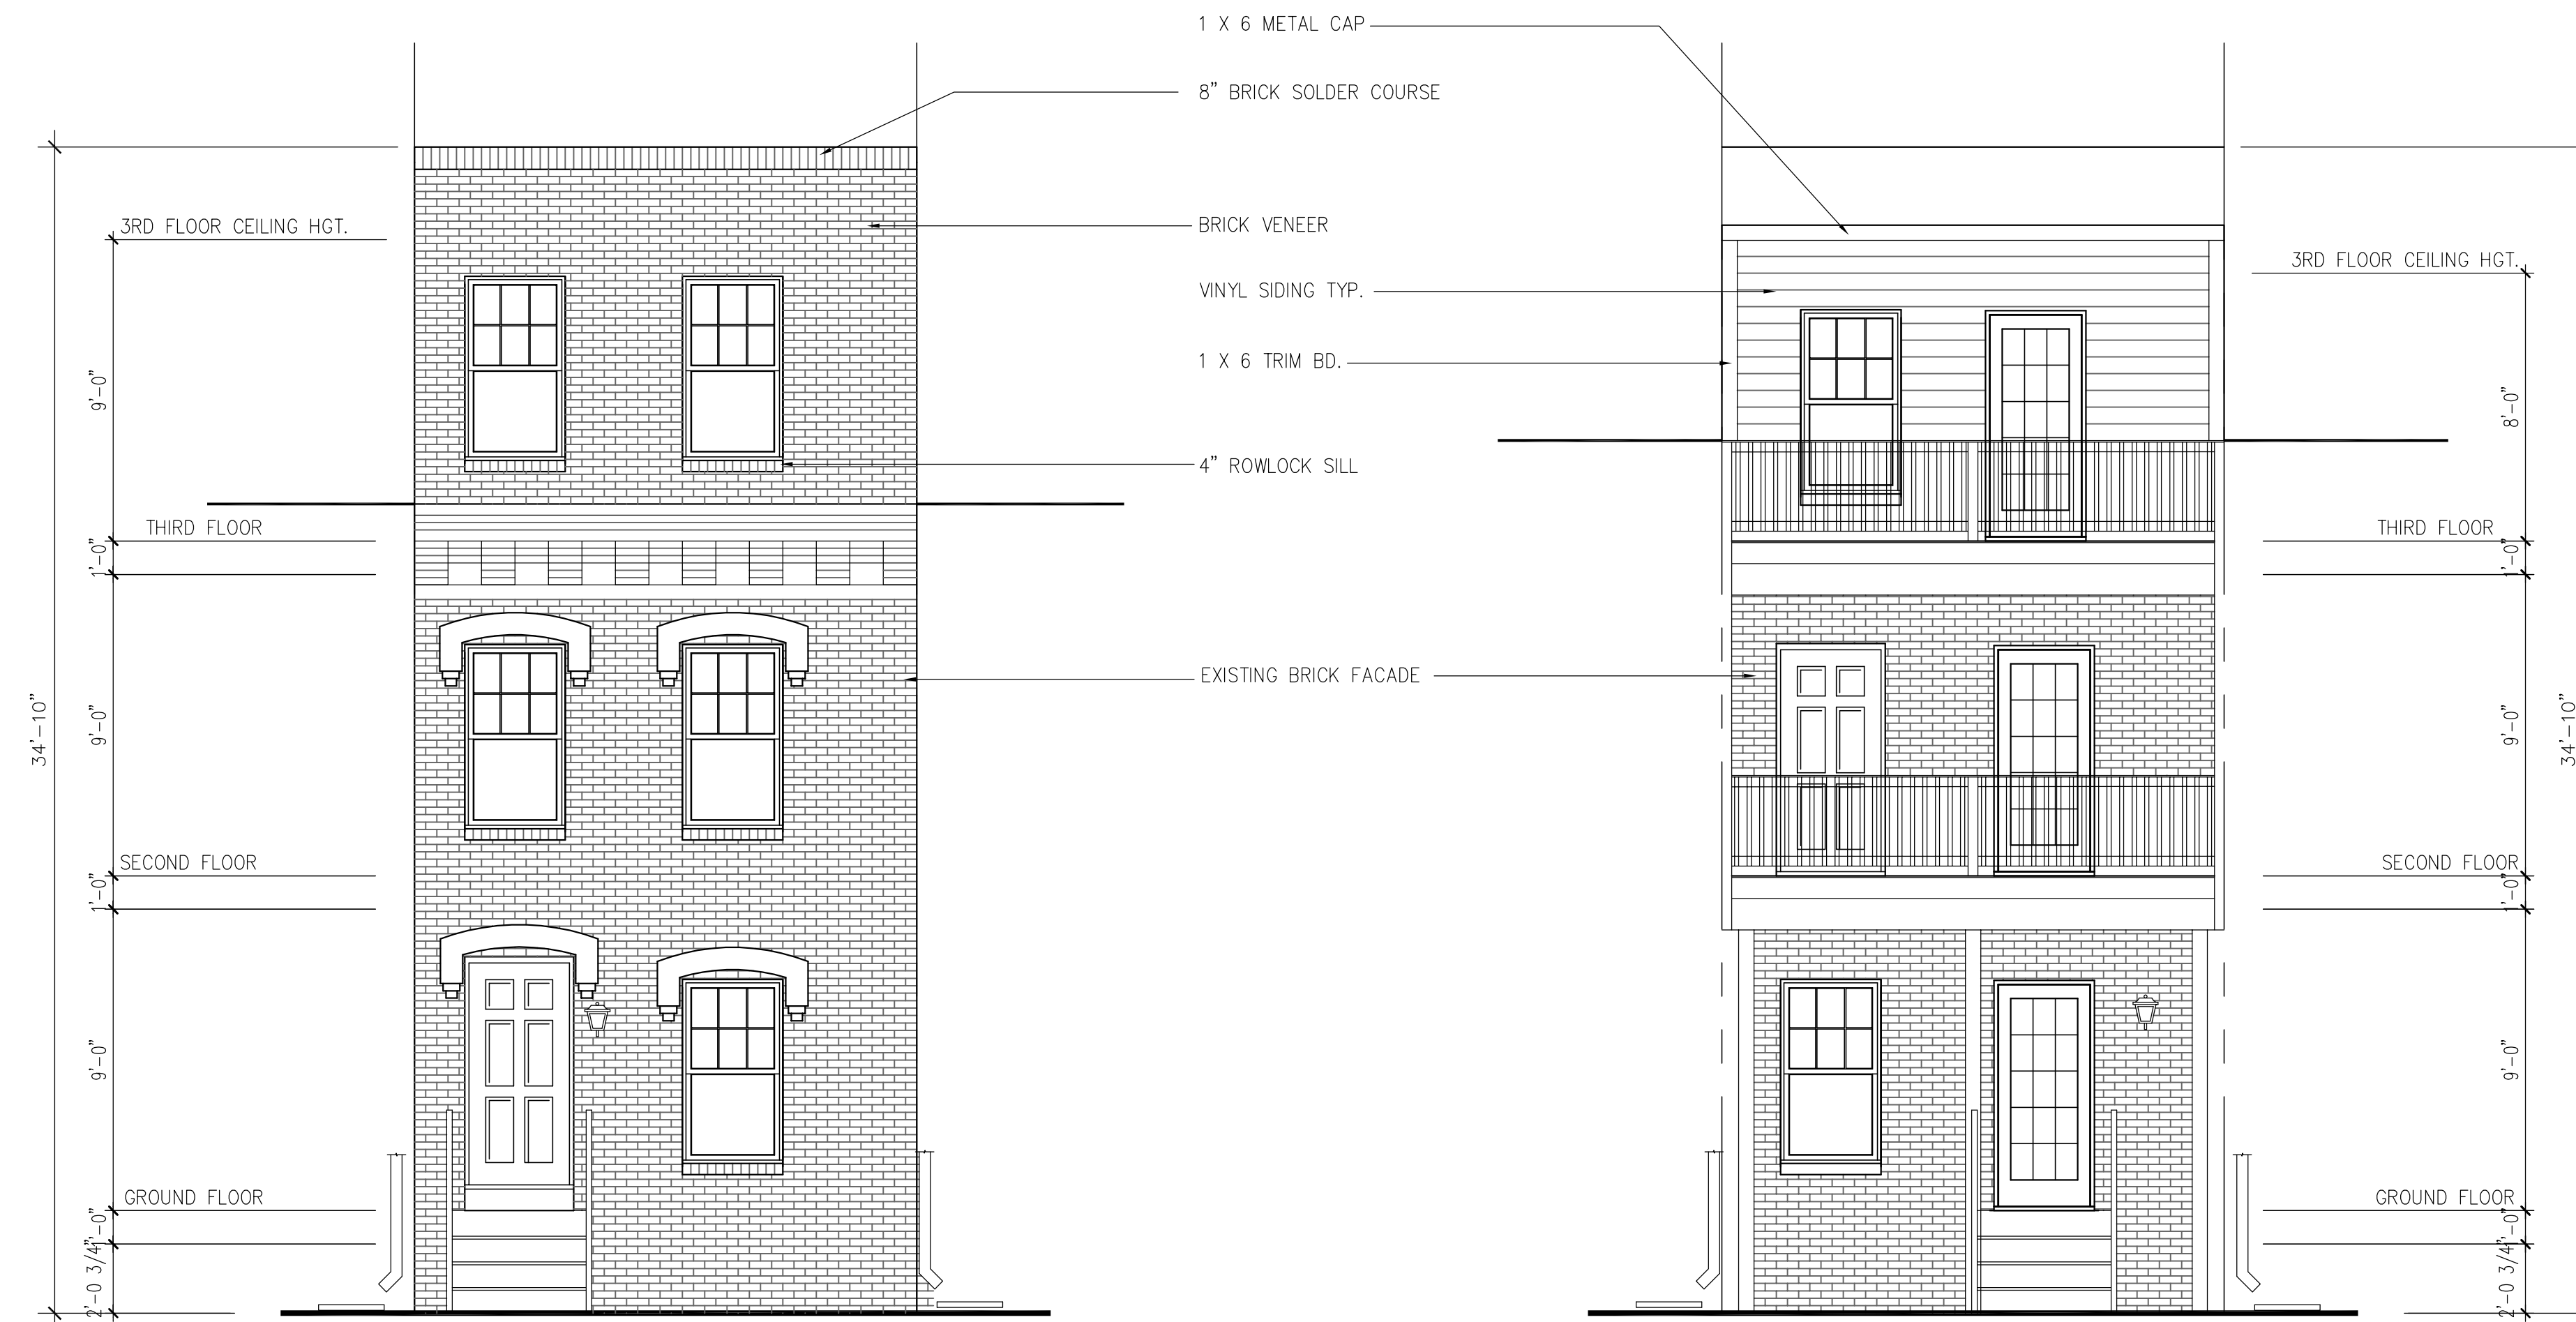

FRONT ELEVATION
SCALE: 1/4" = 1'-0"

REAR ELEVATION

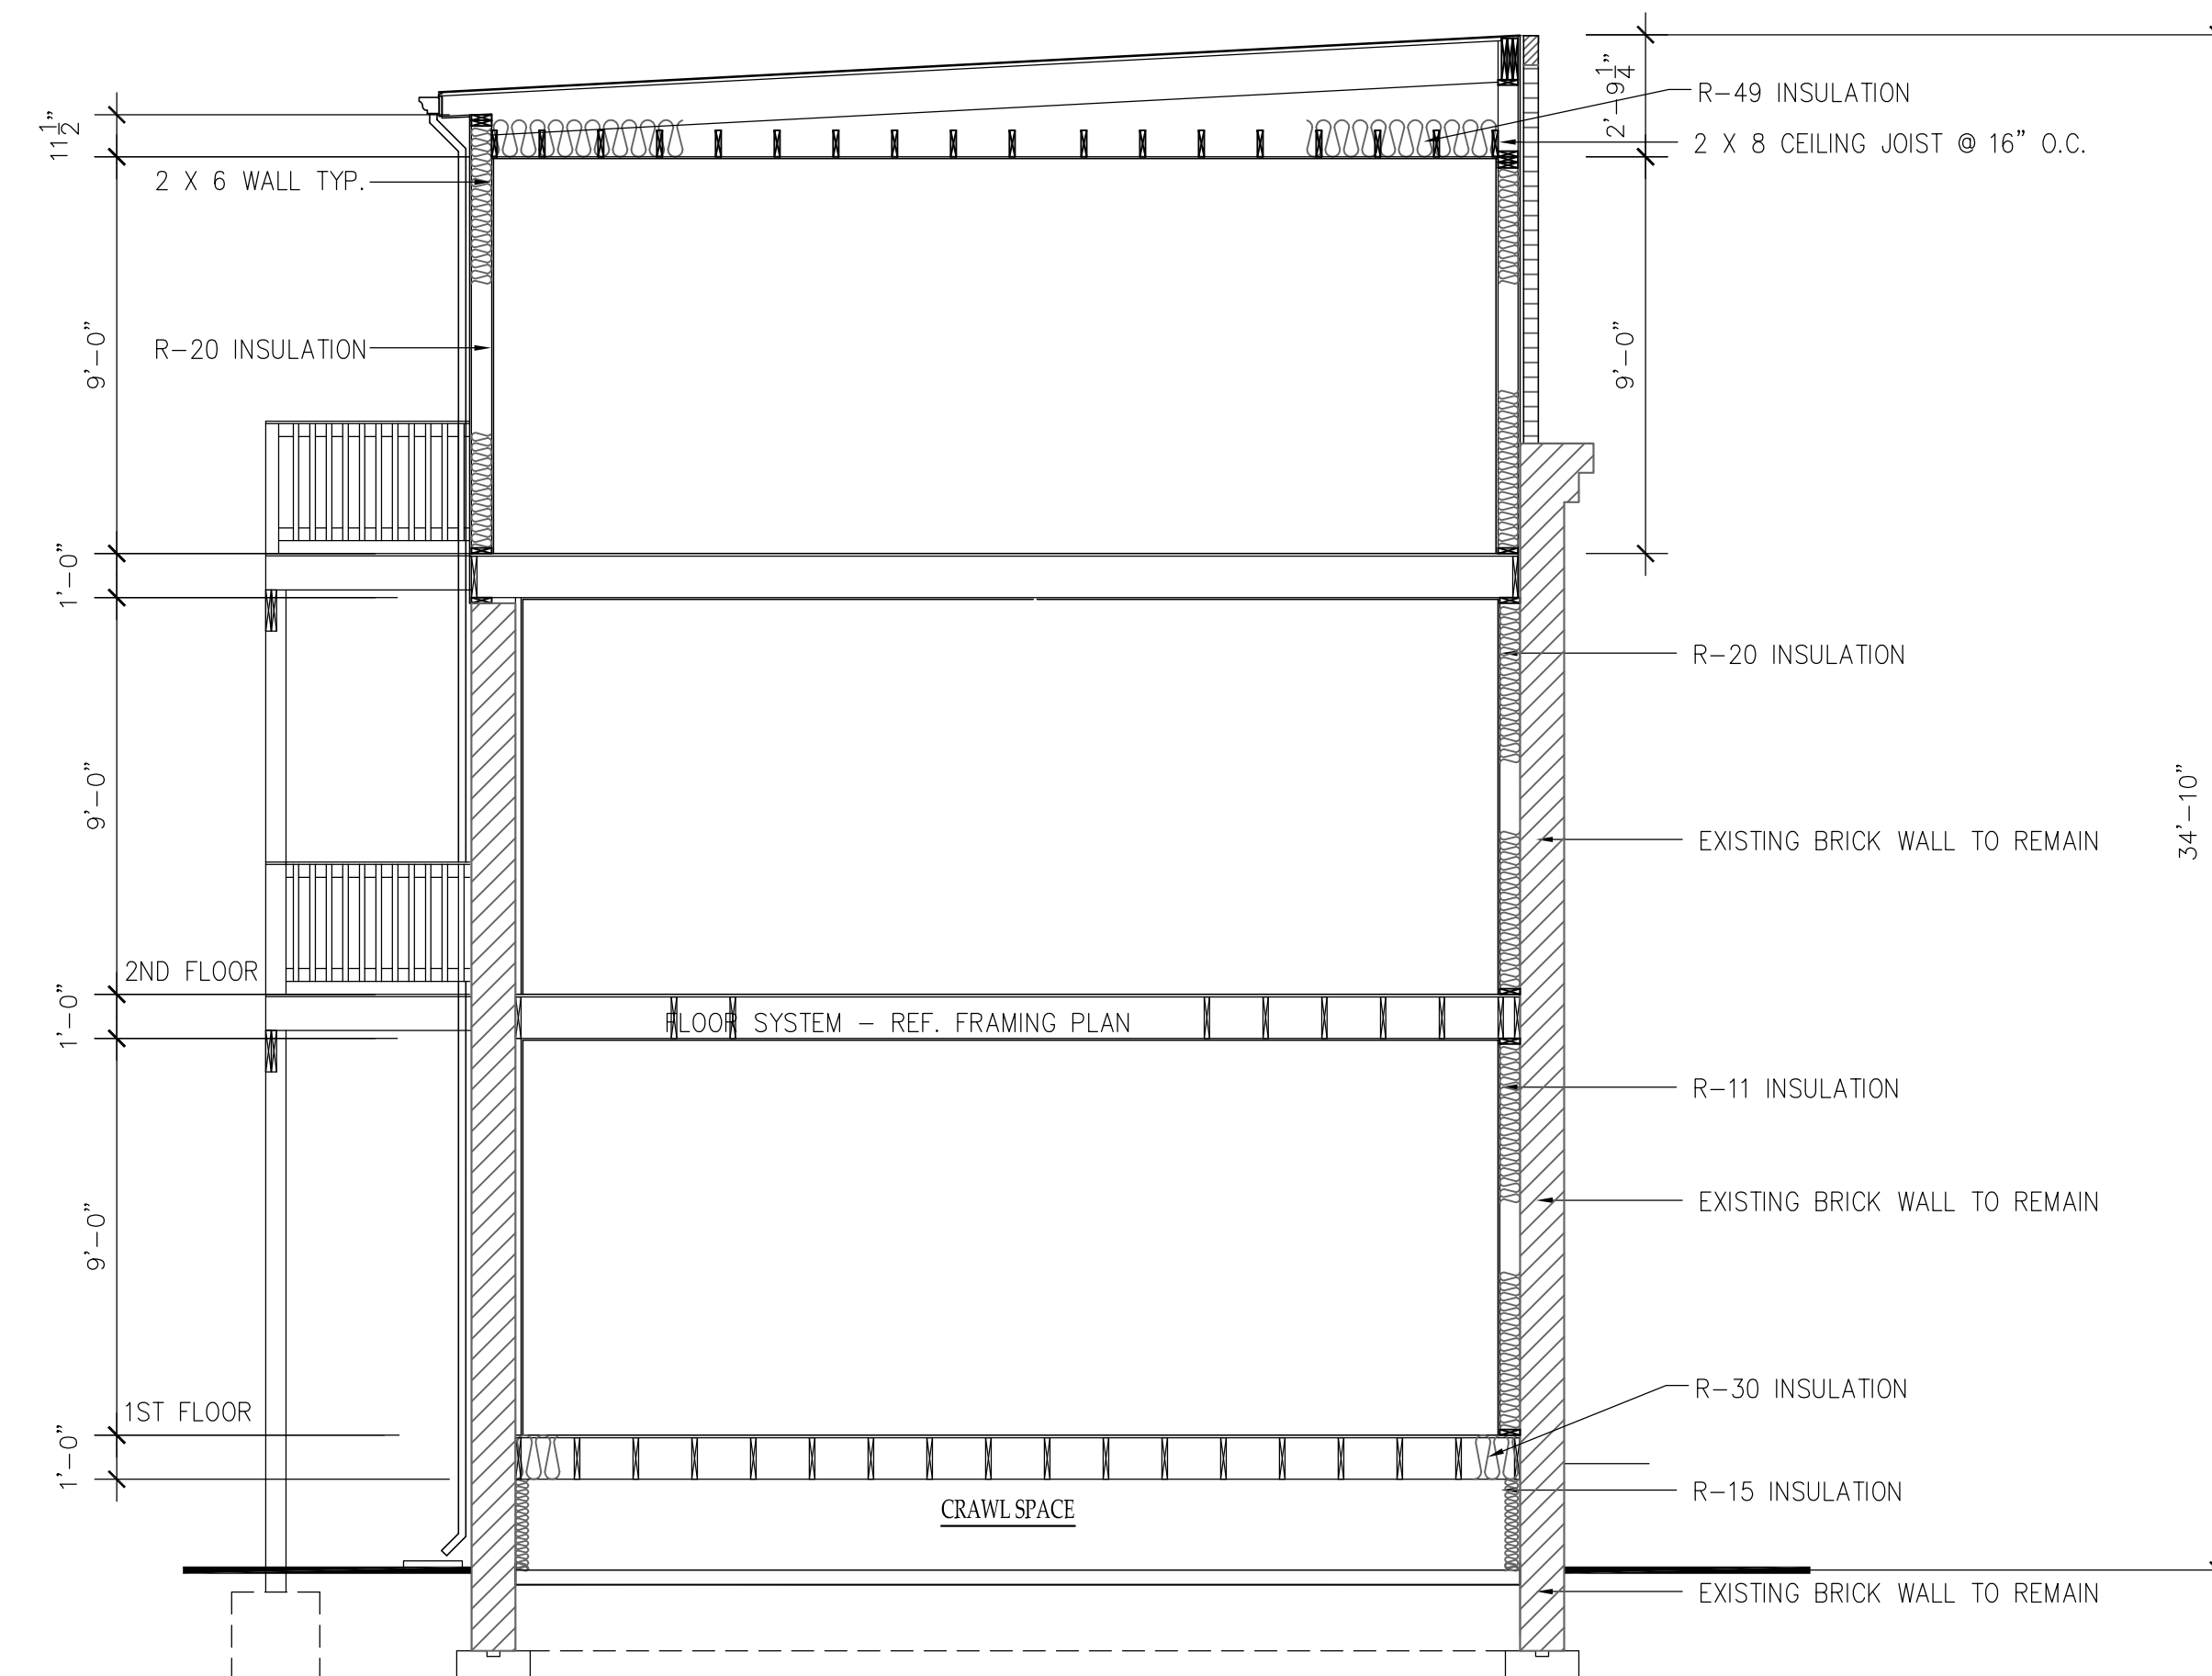


NOTE:
ALL NEW EXTERIOR WALLS ON THE THIRD LEVEL ADDITION ARE 2 X 6 W/ R-20 INSULATION PER DISTRICT BUILDING CODE.

1
S-1


SECTION

SCALE: 3/16" = 1'-0"

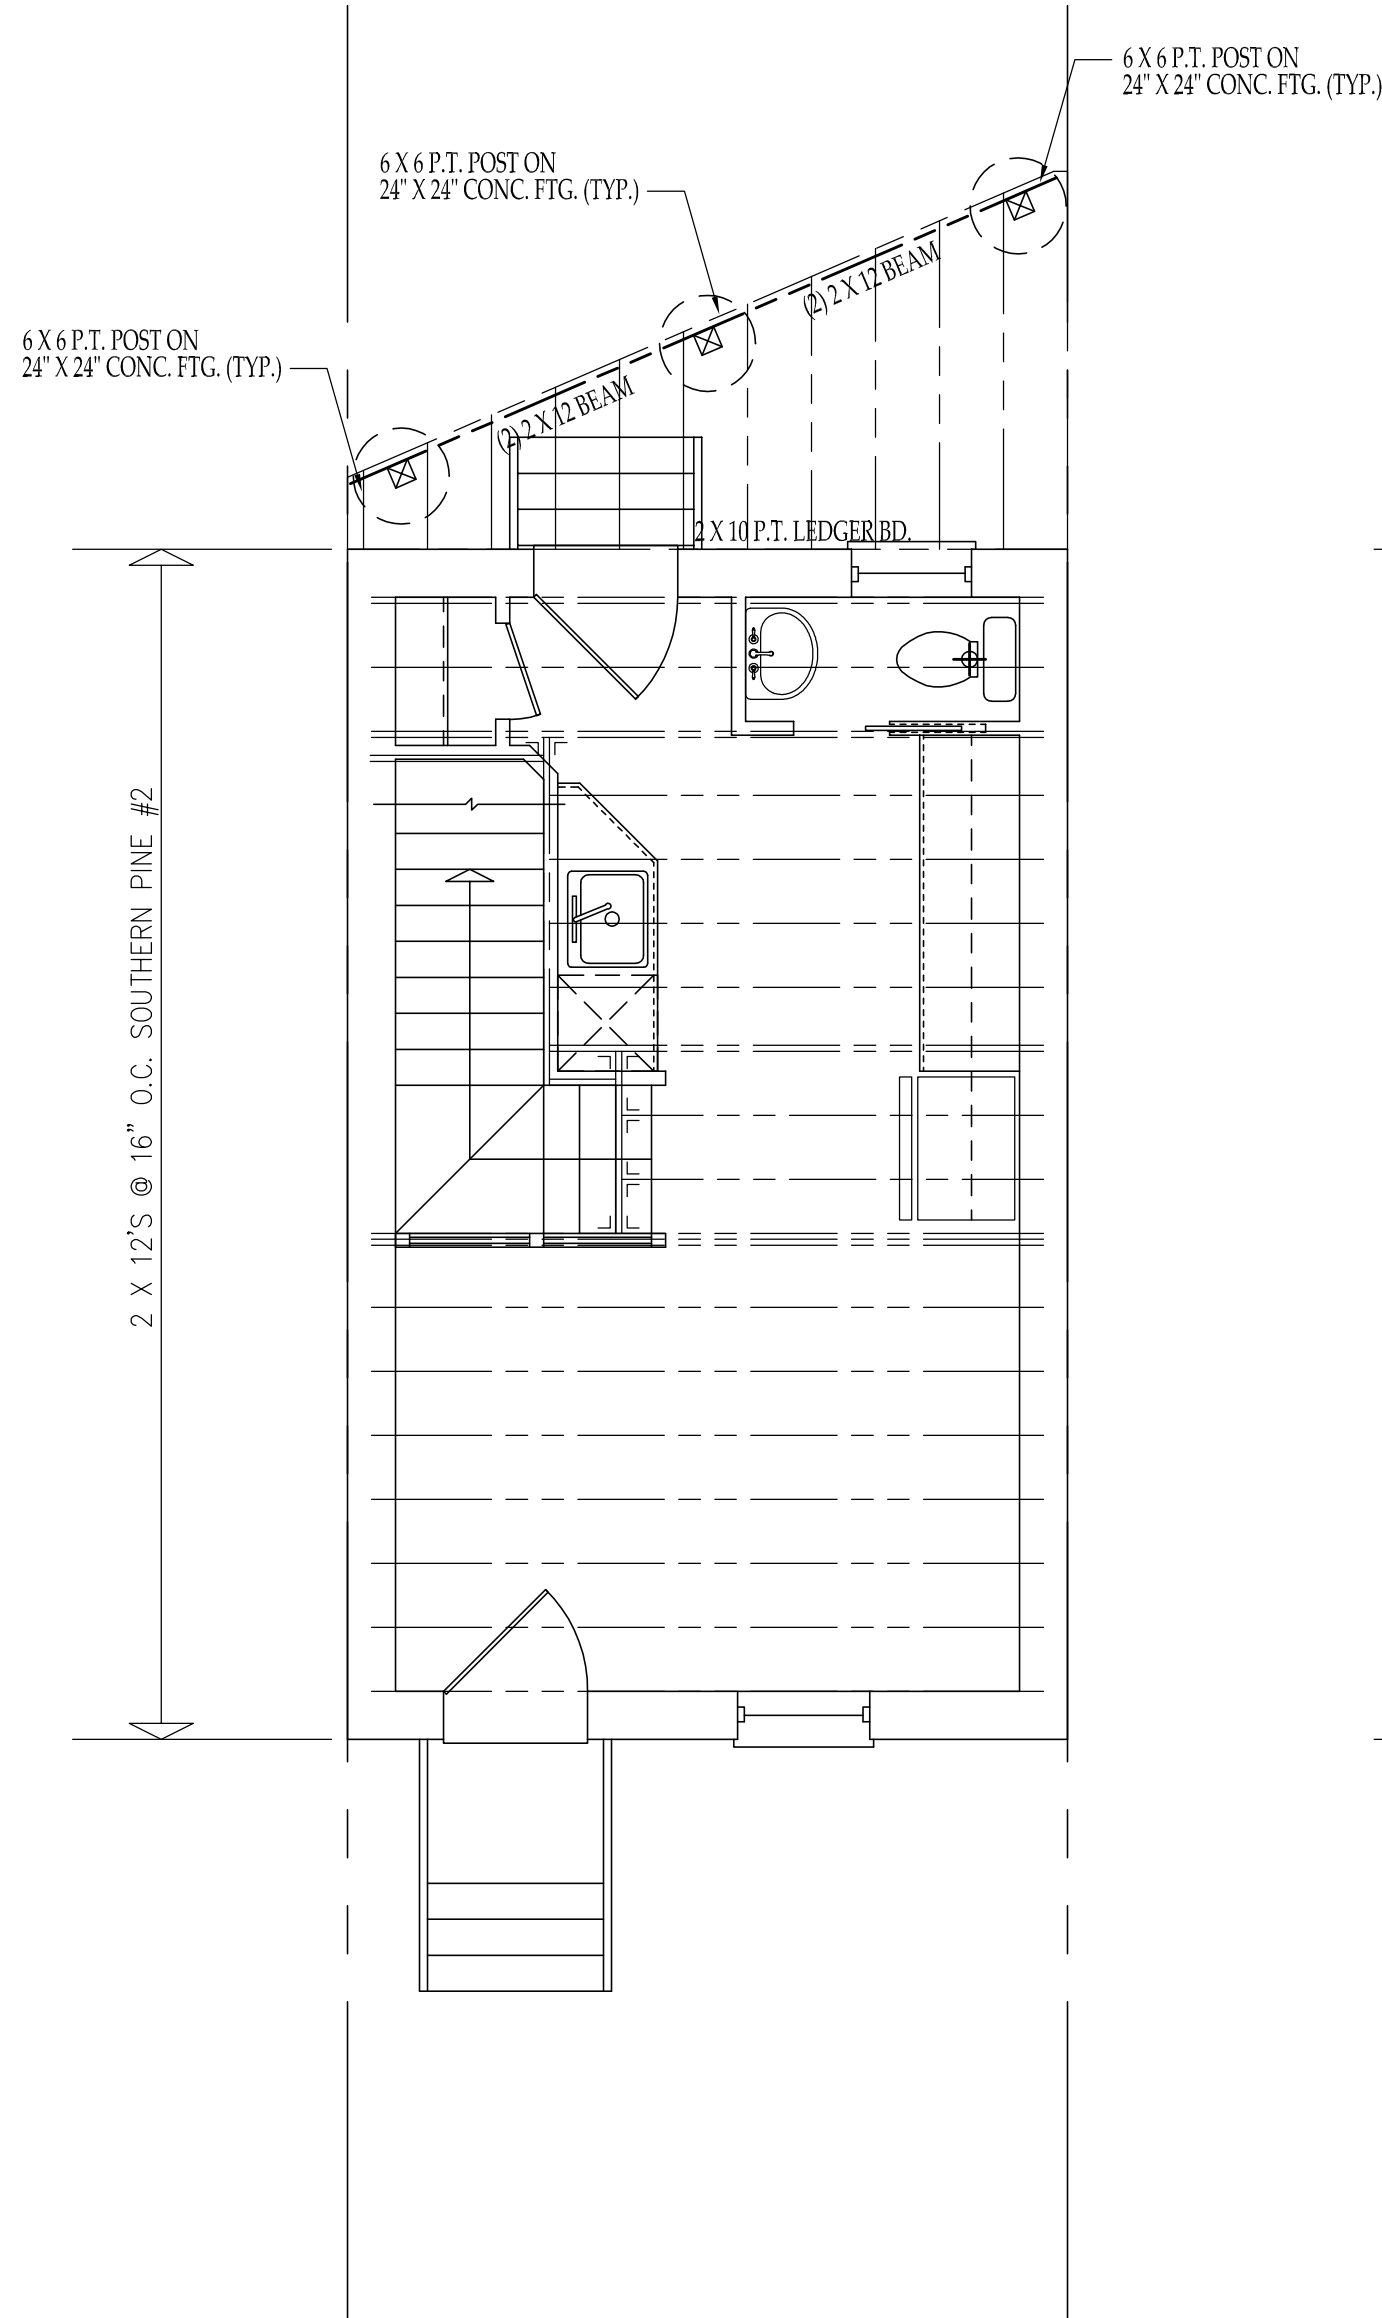


DECK FRAMING NOTES:
1. DECK FRAMING TO BE 2 X 10'S P.T. @ 16" O.C. - UNLESS OTHERWISE NOTED.
2. SUPPORT POSTS TO BE 6 X 6 P.T. ON 24" dia X 24" deep CONC. PIER FTGS. TYP.
DEPTH OF FTGS. TO BE MIN. OF 34" THICK AND 30" BELOW GRADE.
3. DECKING TO BE 5/4" X 6" TREX OR EQ. TO.
4. REF. SHEET DET-1 FOR DECK DETAILS.


1 FIRST FLOOR FRAMING PLAN
S0001

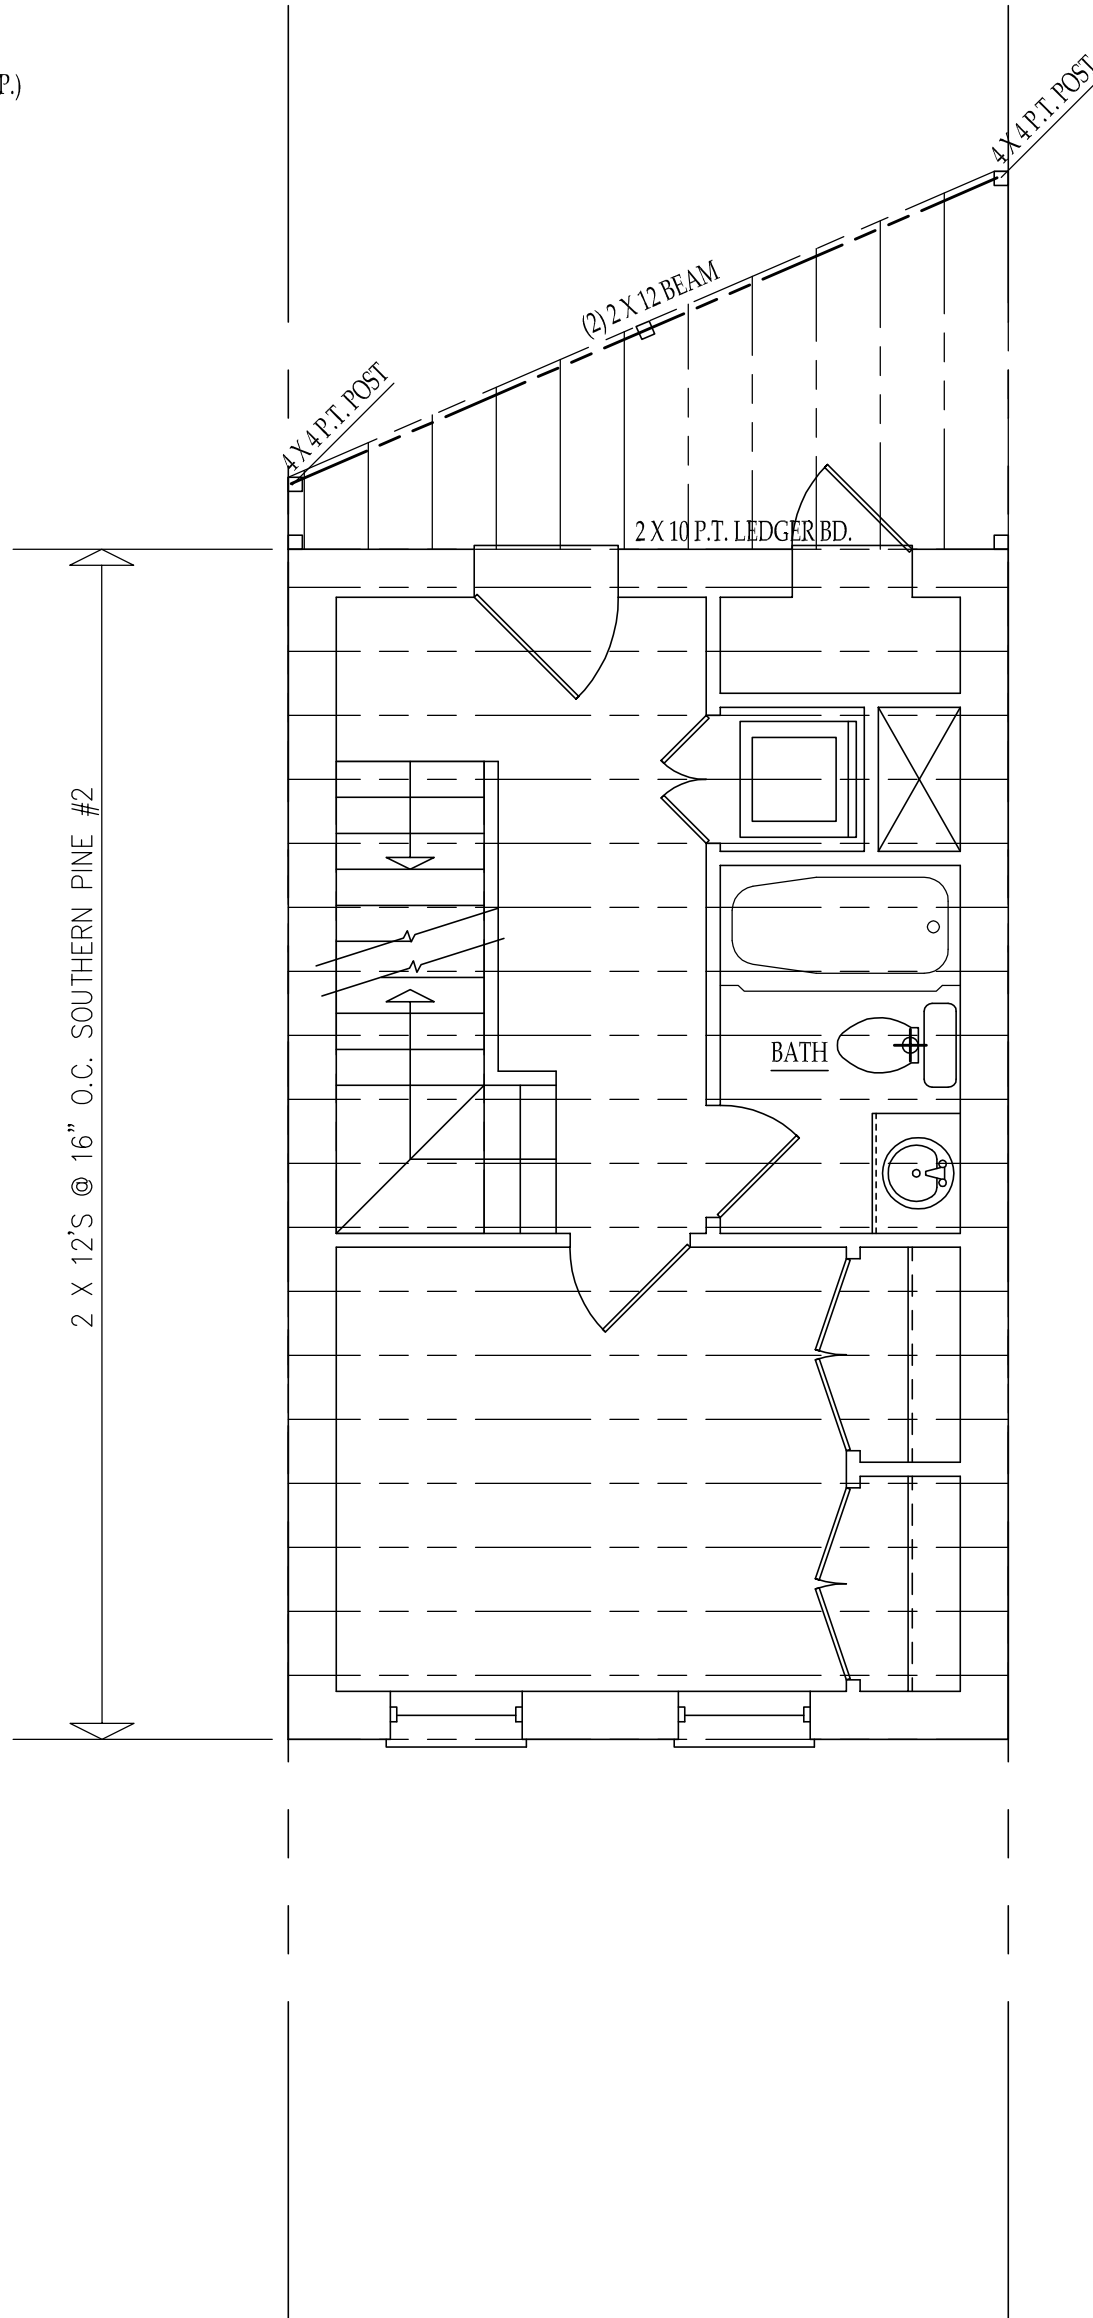

2 SECOND FLOOR FRAMING PLAN
S0001

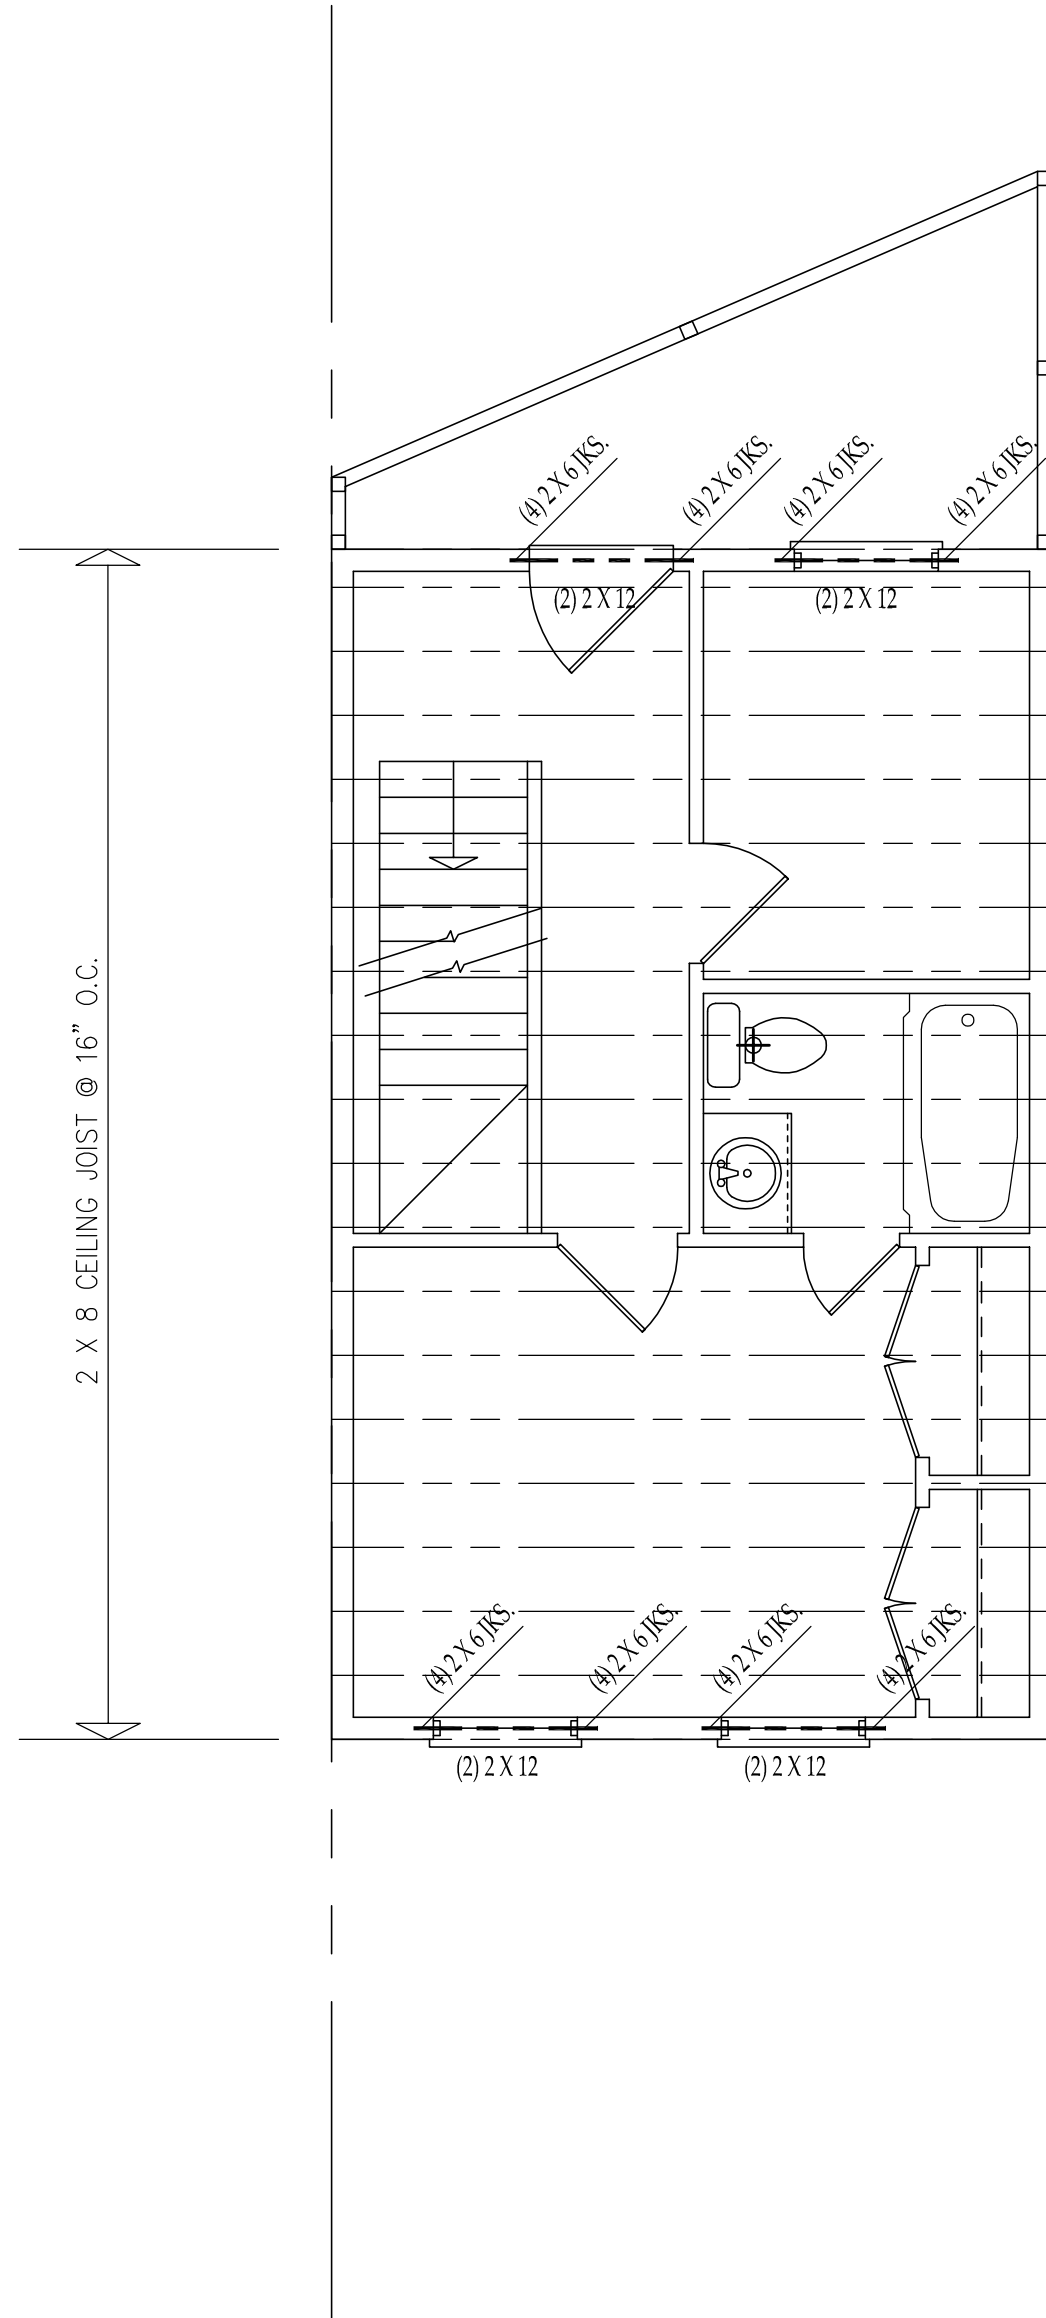

3 CEILING JOIST FRAMING
S0001

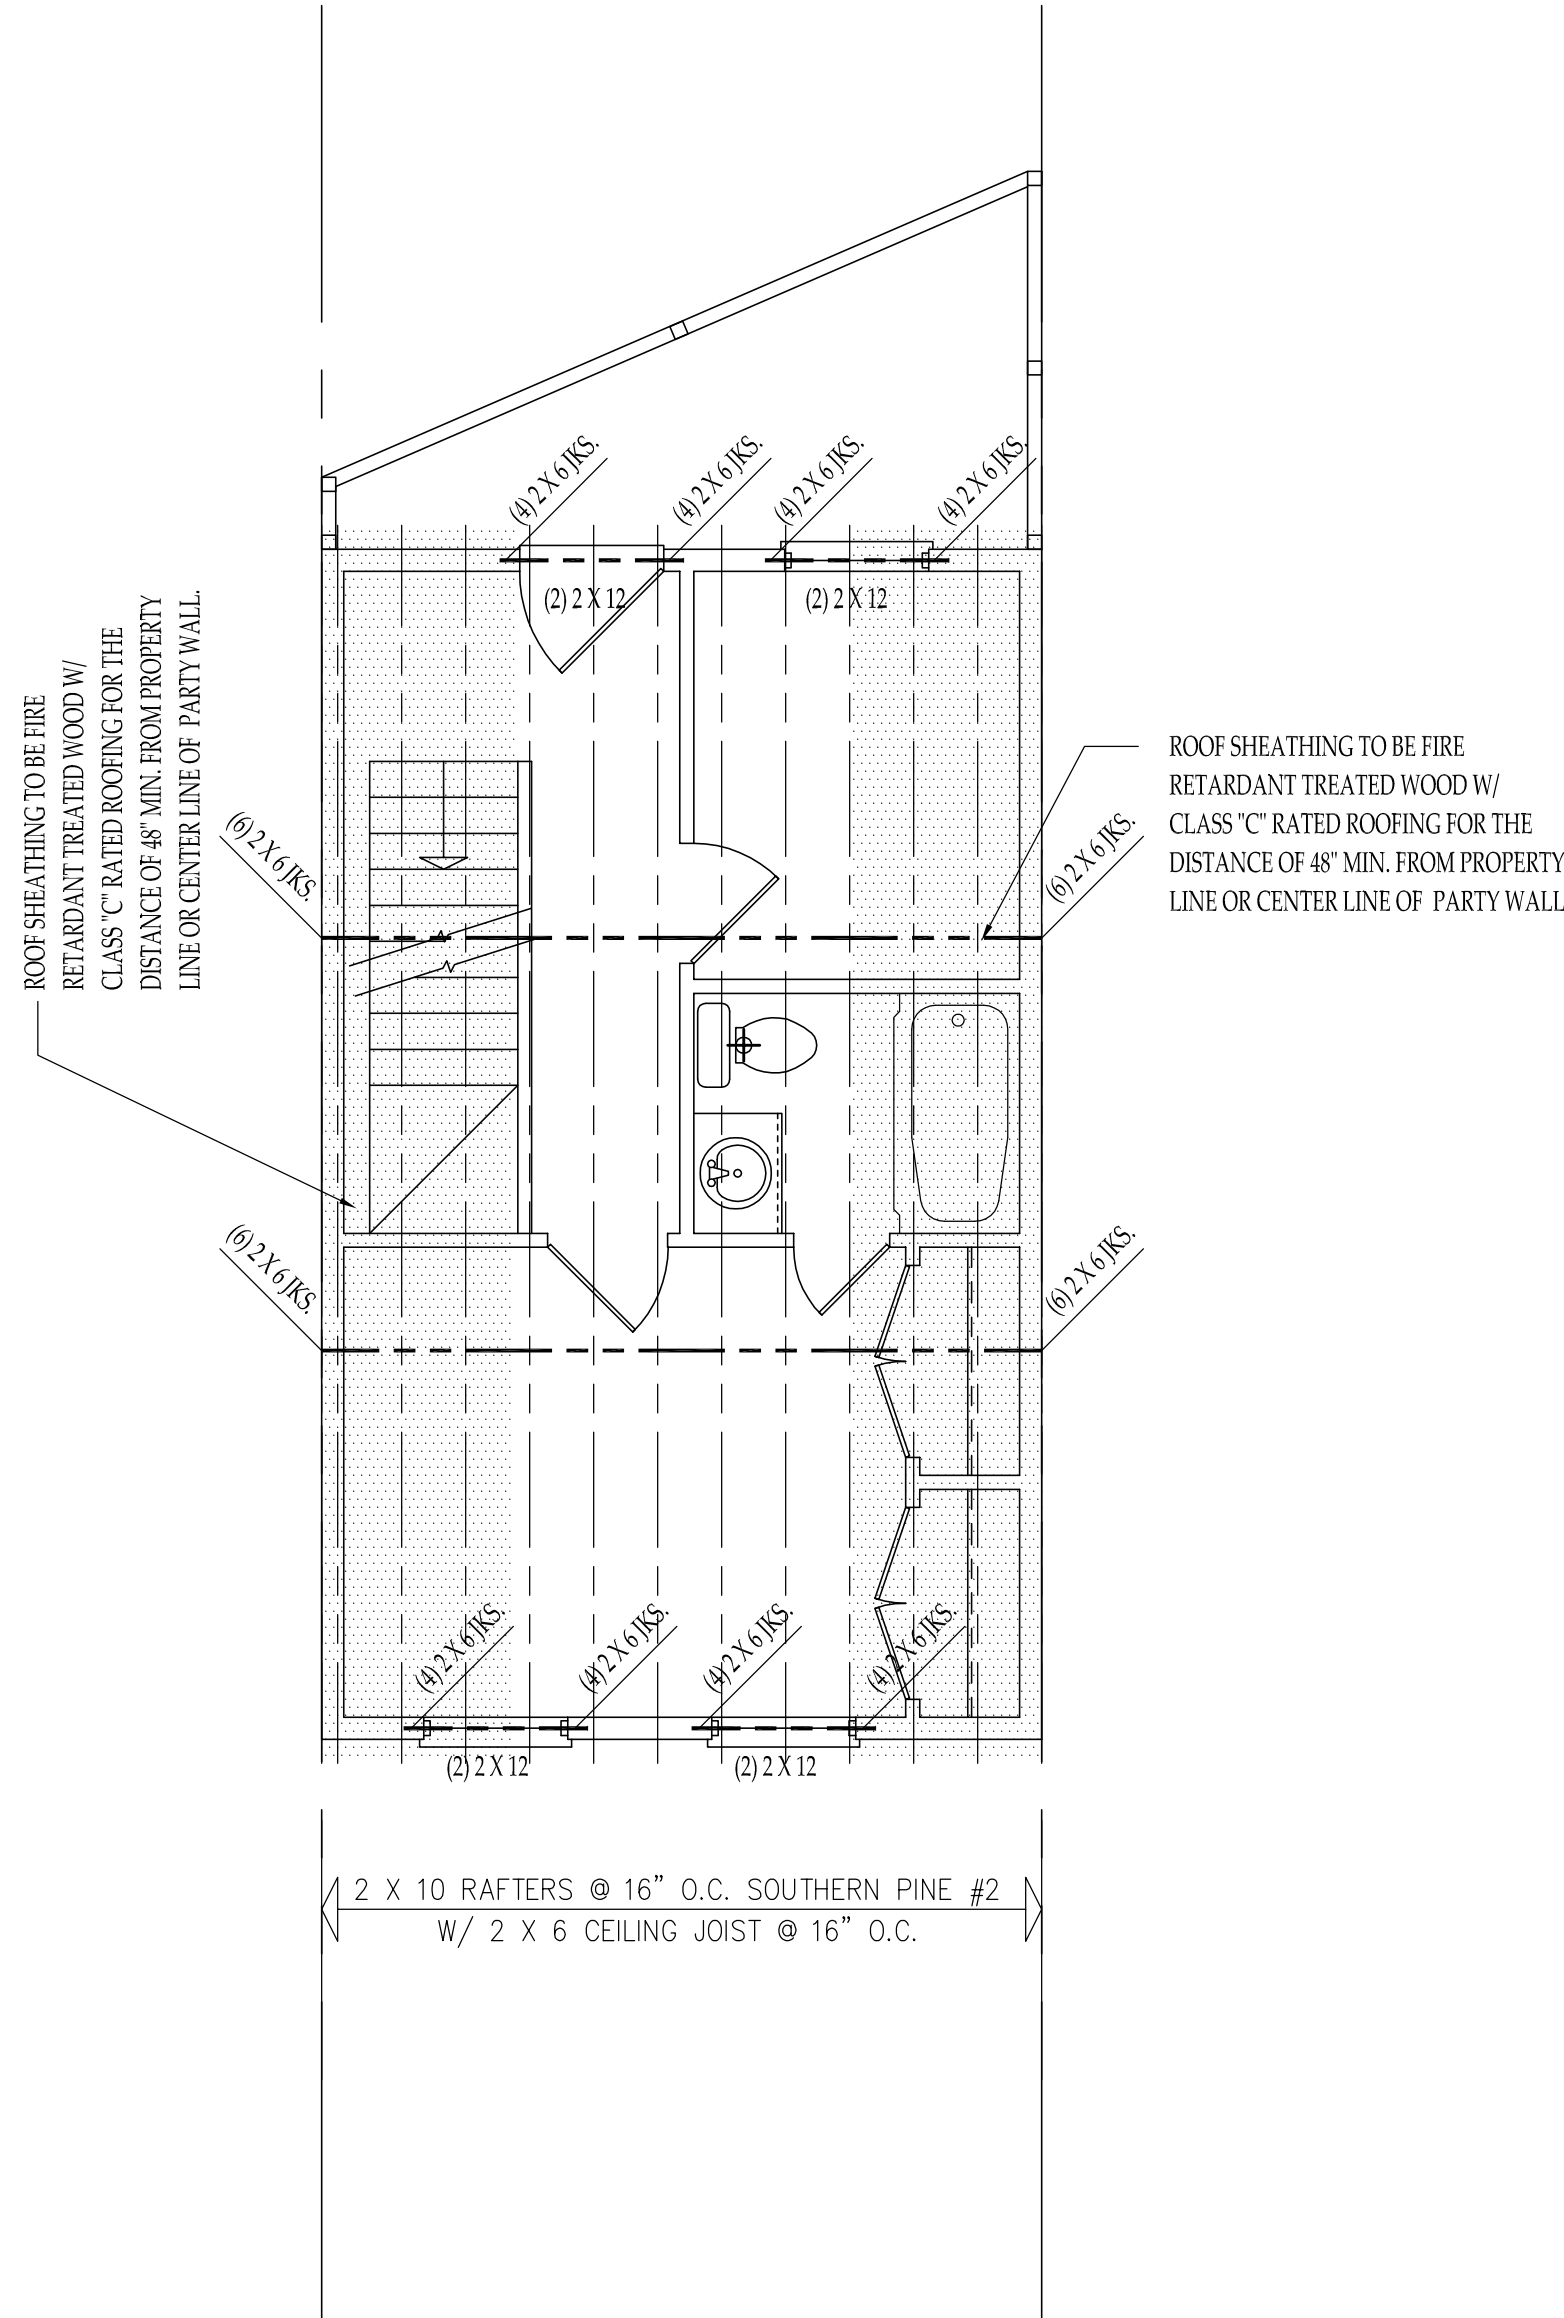

4 ROOF FRAMING PLAN
S0001

ADDITION OF
2233 10th STREET NW
2233 10th STREET NW, WASHINGTON D.C. 20001

FRAMING PLANS
SCALE: 1/4" = 1'-0"

DATE:
07.02.15
03.04.16

S0001