


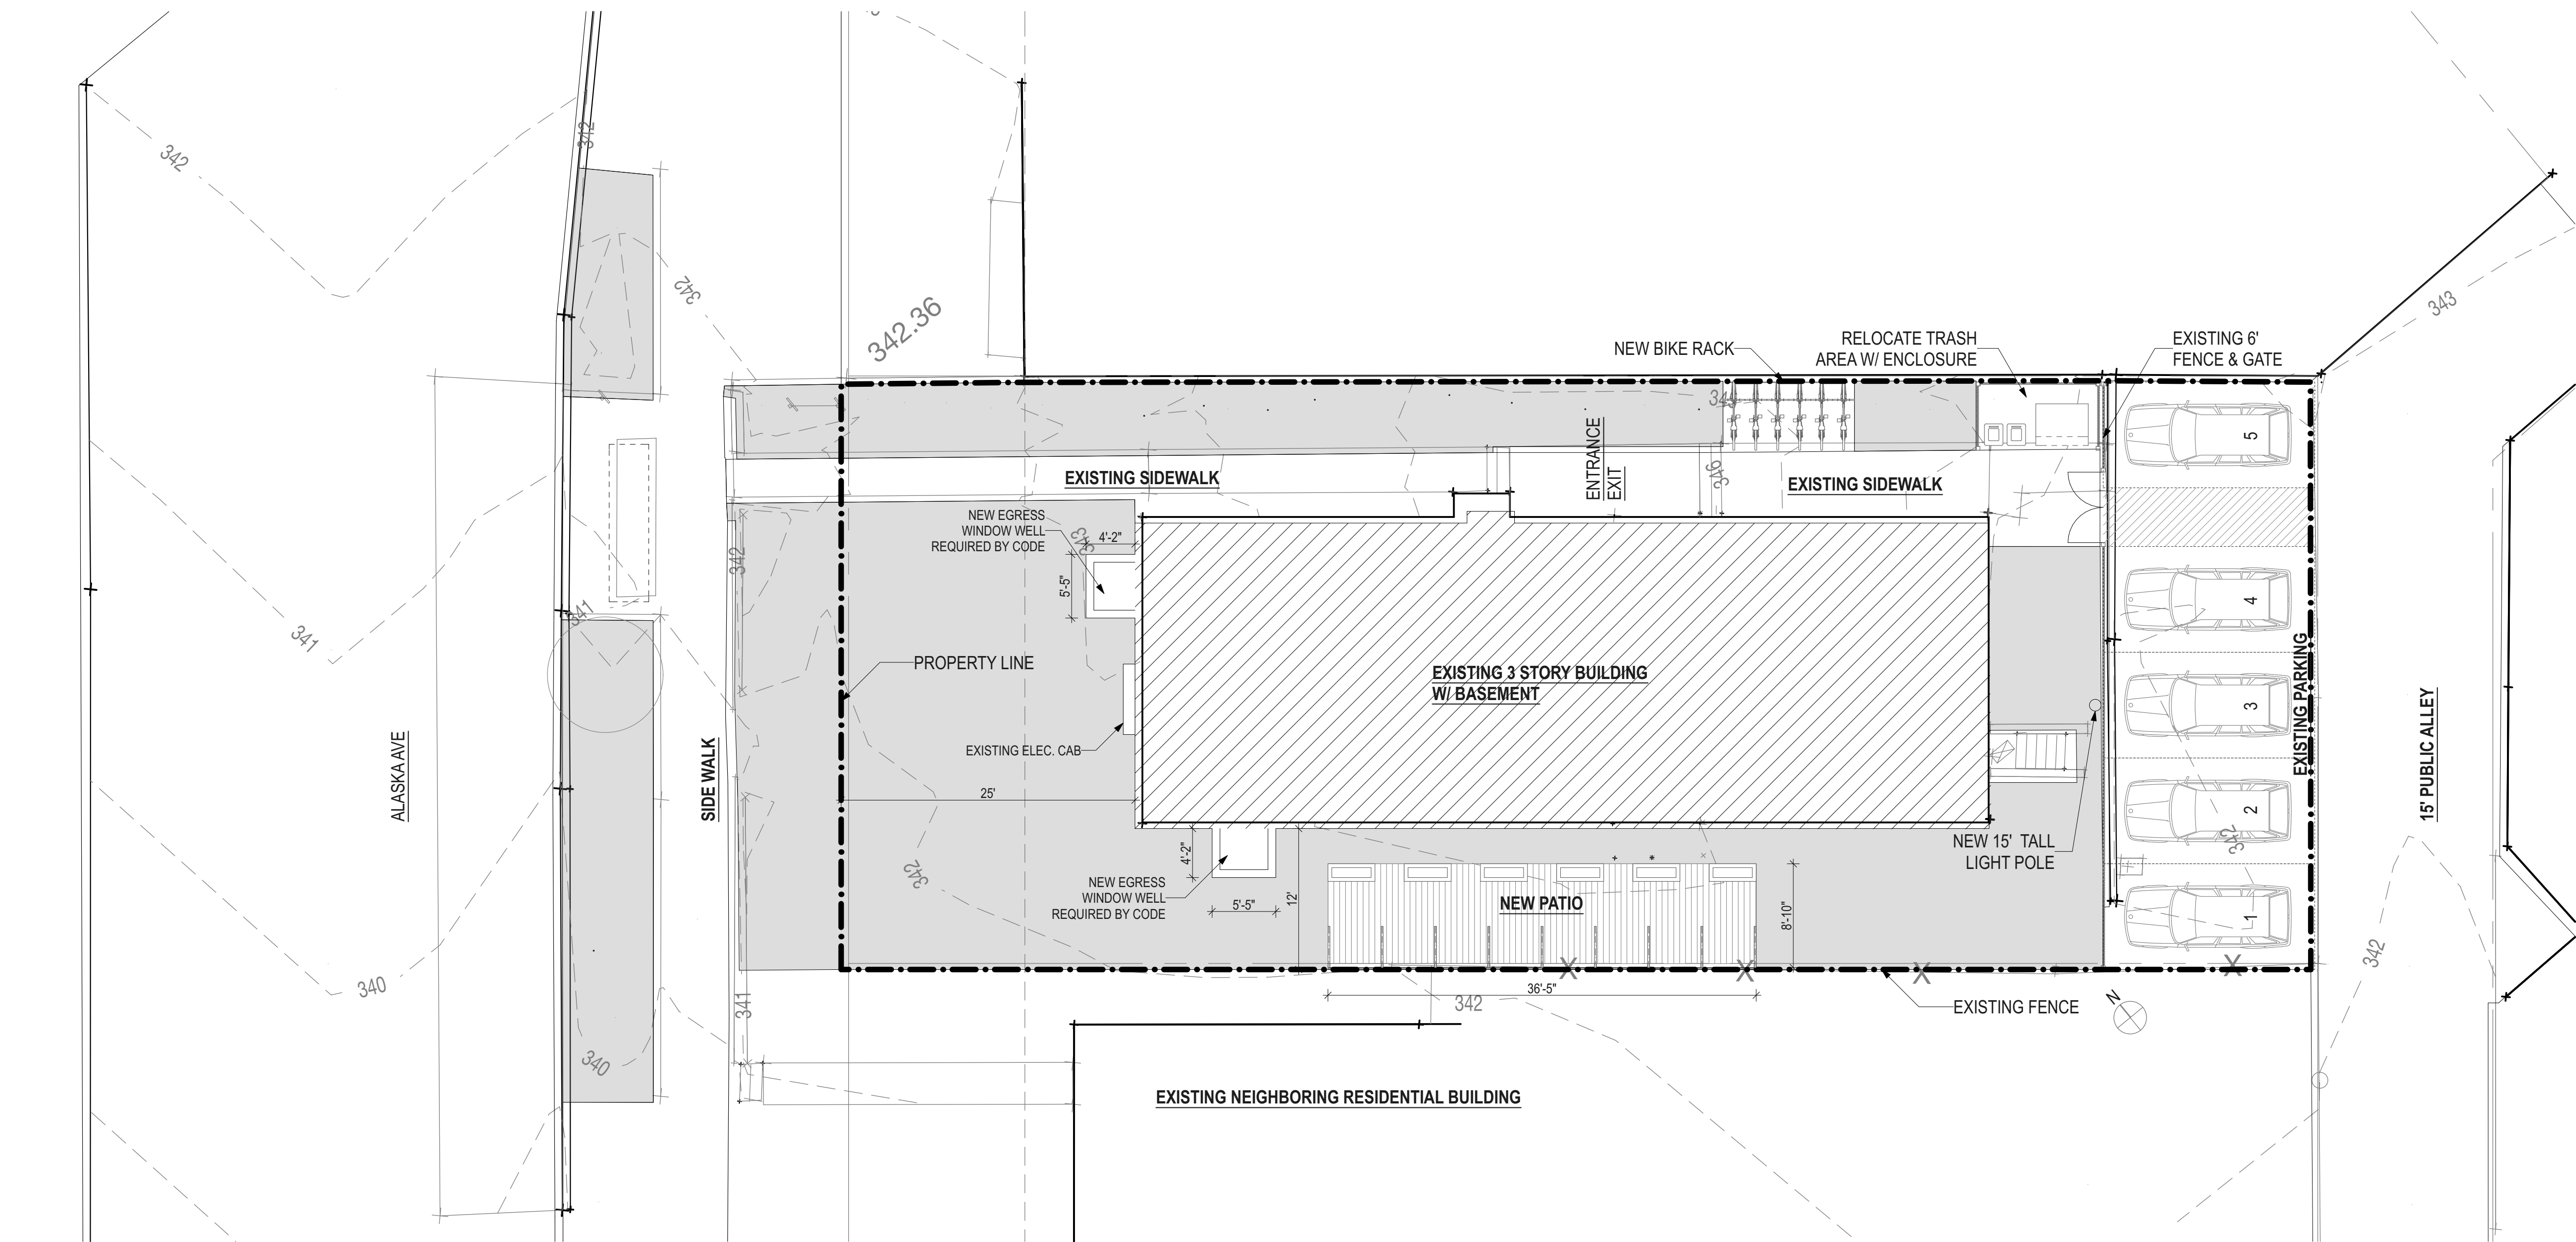

1
A-020
ARCHITECTURAL SITE PLAN
SCALE: 1/8" = 1'-0"

RELEASE DATE:		
a	8/11/2015	EXISTING
b	8/11/2015	CONCEPT PLANS
c	1/17/2015	35% DRAWING SET
d	02/22/2016	75% DRAWING SET
e	03/31/2016	90% SET
f	04/11/2016	SITE PLAN
g		
h		
i		

ALASKA AVE. CONDOMINIUM

NOT FOR CONSTRUCTION

7723 ALASKA AVE. NW WASHINGTON DC

CIVIL ENGINEERING

CIVIL ENGINEER
KEA, LLC
13800 COPPERHARVEY ROAD, SUITE 103
HERNDON, VIRGINIA 20171
TEL.: (703)445-5326
FAX: (703)234-1201


MEP ENGINEERING



STRUCTURAL ENGINEERING



ALine-Architecture, LLC
PLANNING • ARCHITECTURE • INTERIORS
www.aline-architecture.com
Copyright © 2015 ALine-Architecture, LLC

 

A-020
Board of Zoning Adjustment
District of Columbia
AA15010.0239
EXHIBIT NO. JS