




19 11.13.15

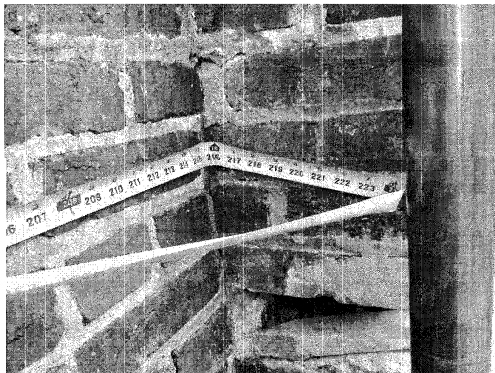


1 GARAGE LENGTH: 18'-0"

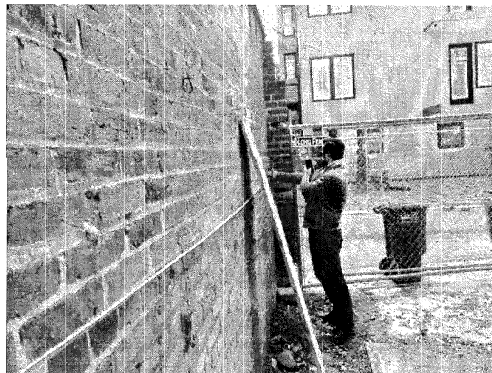

2 GARAGE LENGTH: 18'-0"

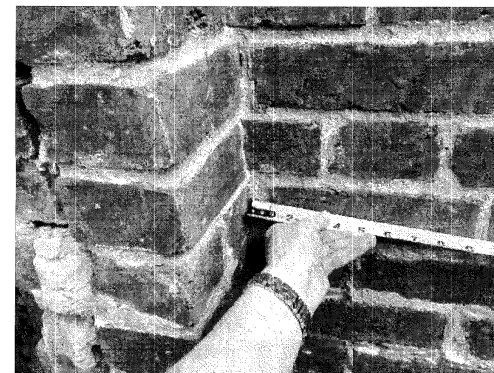


3 GARAGE LENGTH: 18'-0"

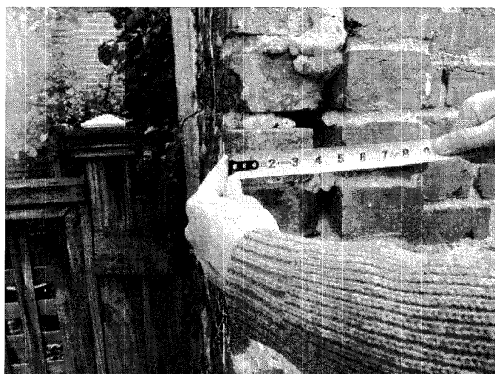

4 WALL THICKNESS: 9"



5 GARAGE WIDTH: 15'-8"

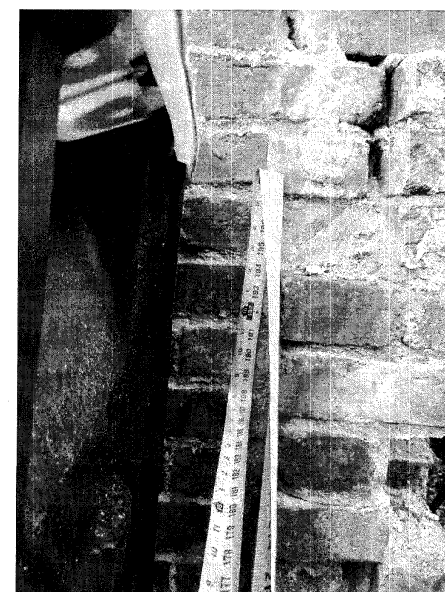

6 GARAGE WIDTH: 15'-8"

KC/DC STUDIOS
PHOTOGRAPHY • VIDEO • DESIGN • RESTORATION

1828 ONTARIO PLACE, NW


1828 ONTARIO PLACE, NW
WASHINGTON, DC 20009
LOT:0438 SQUARE:2583

SCALE: AS NOTED


DATE: 11/11/2015

PROJECT NUMBER: 1828 ONTARIO


CS-1

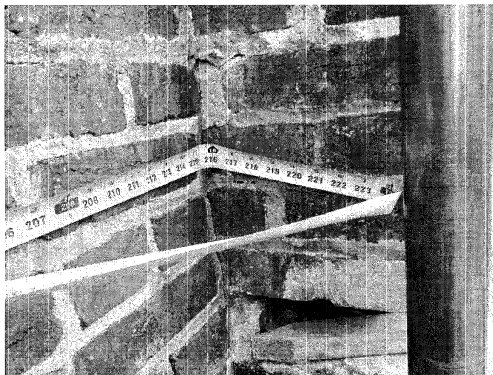


3 GARAGE LENGTH: 18'-0"

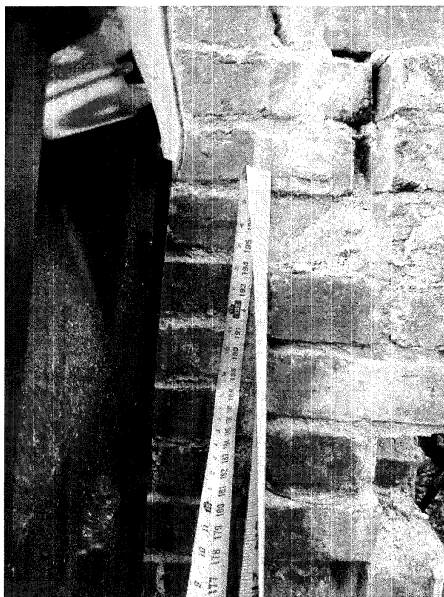

4 GARAGE WIDTH: 15'-8"

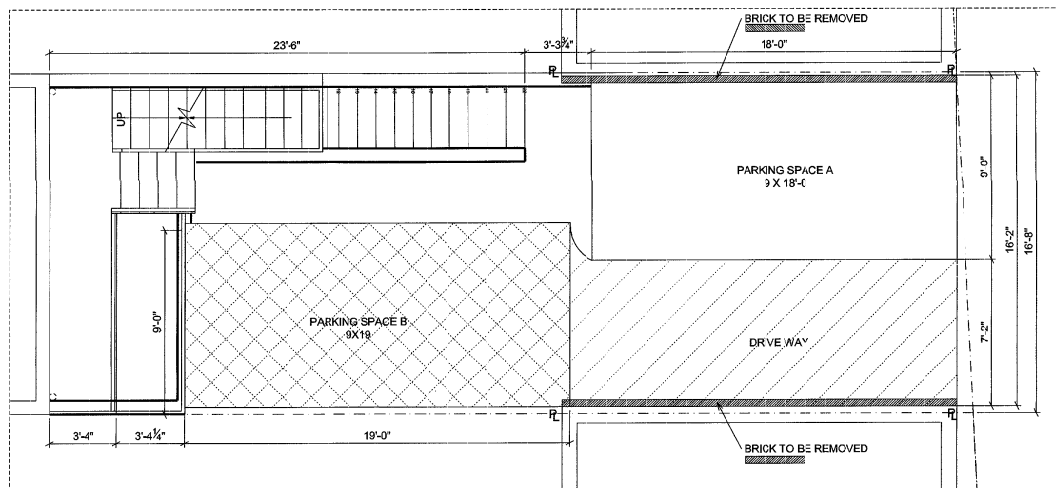

1 PROPOSED SITE PLAN
SCALE: 3/8" = 1'-0" 24X36 LAYOUT

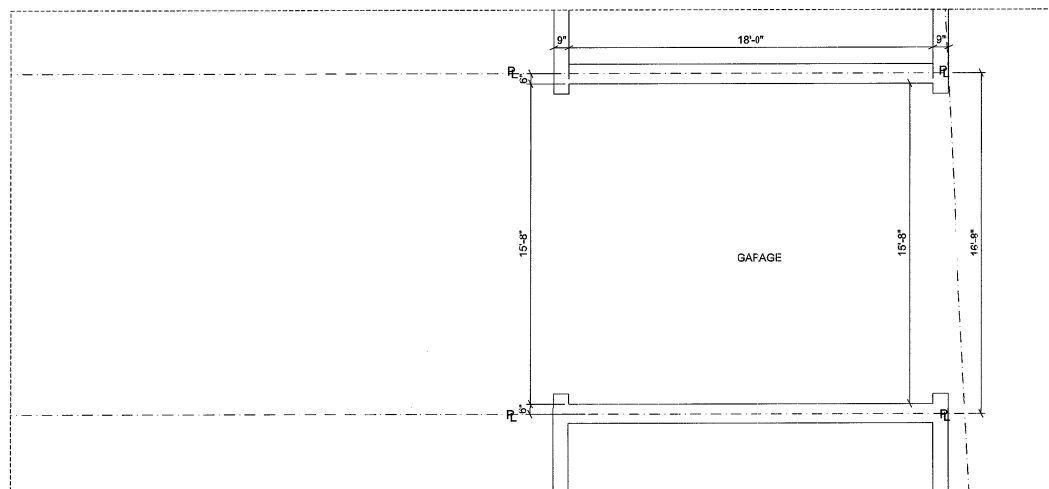

2 EXISTING SITE PLAN
SCALE: 3/8" = 1'-0" 24X36 LAYOUT

KC/DC STUDIOS
ARCHITECTS - DESIGN - CONSTRUCTION MANAGEMENT

P. HILLMAN
1275 DUNDAS STREET WEST, SUITE 400, TORONTO, ONTARIO M6J 1B5
416-593-1000

1828 ONTARIO PLACE, NW


1828 ONTARIO PLACE, NW
WASHINGTON, DC 20009
LOT: 0438 SQUARE: 2583

SCALE: AS NOTED


DATE: 11/11/2015

PROJECT NUMBER: 1828 ONT-PRD

A0100

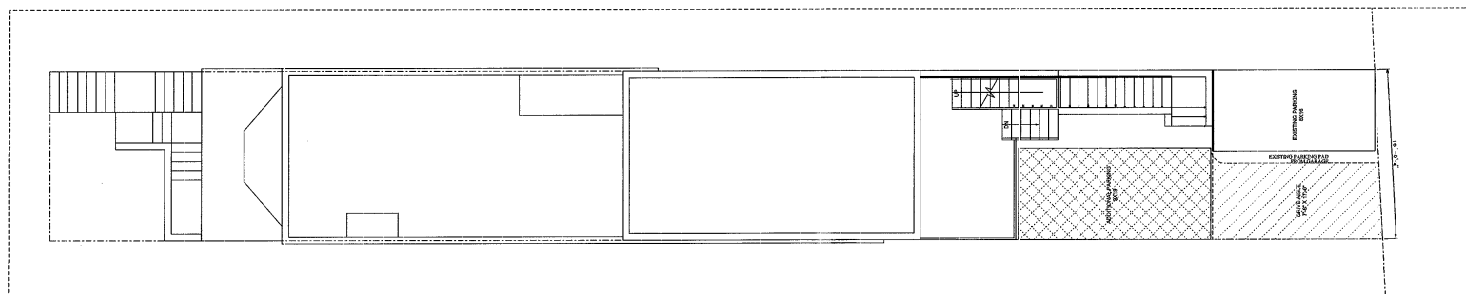

2 APROVED PARKING
SCALE: 3/16" = 1'-0" 24X36 LAYOUT

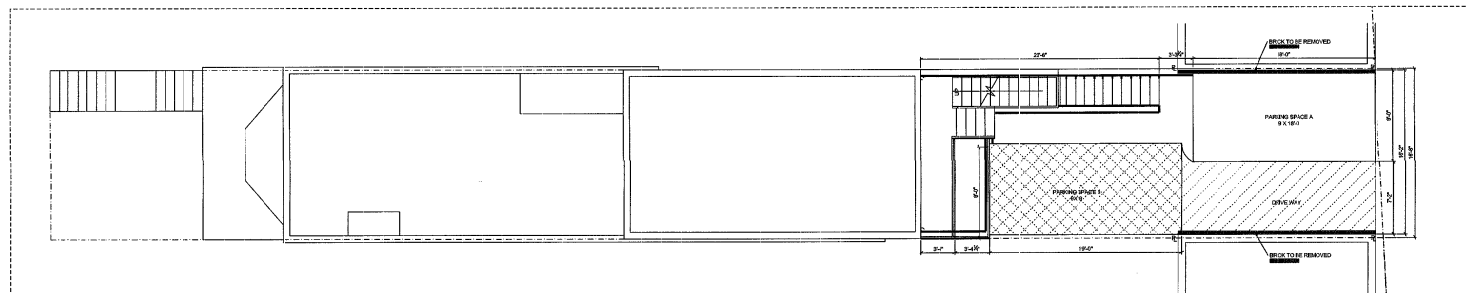

1 PROPOSED PARKING
SCALE: 3/16" = 1'-0" 24X36 LAYOUT

DCRA/OFFICE OF THE ZONING
ADMINISTRATION/CONFLICTS
WITH THE REQUIREMENTS OF
DC ZONING REGULATIONS (1 DCMR)
12-7-13
11-13-15

A0100-1

SCALE:	AS NOTED
DATE:	11/11/2015
PROJECT NUMBER: 1828 ONTARIO	

1828 ONTARIO PLACE, NW

1828 ONTARIO PLACE, NW
WASHINGTON, DC 20009
LOT:0438 SQUARE:2583

KC/DC STUDIOS

KC/DC STUDIOS
architecture - design - construction management
P.O. Box 100000
Kansas City, MO 64110
Tel: 816.224.5173
Fax: 816.224.5935
kc@kcstudio.com www.kcstudio.com