



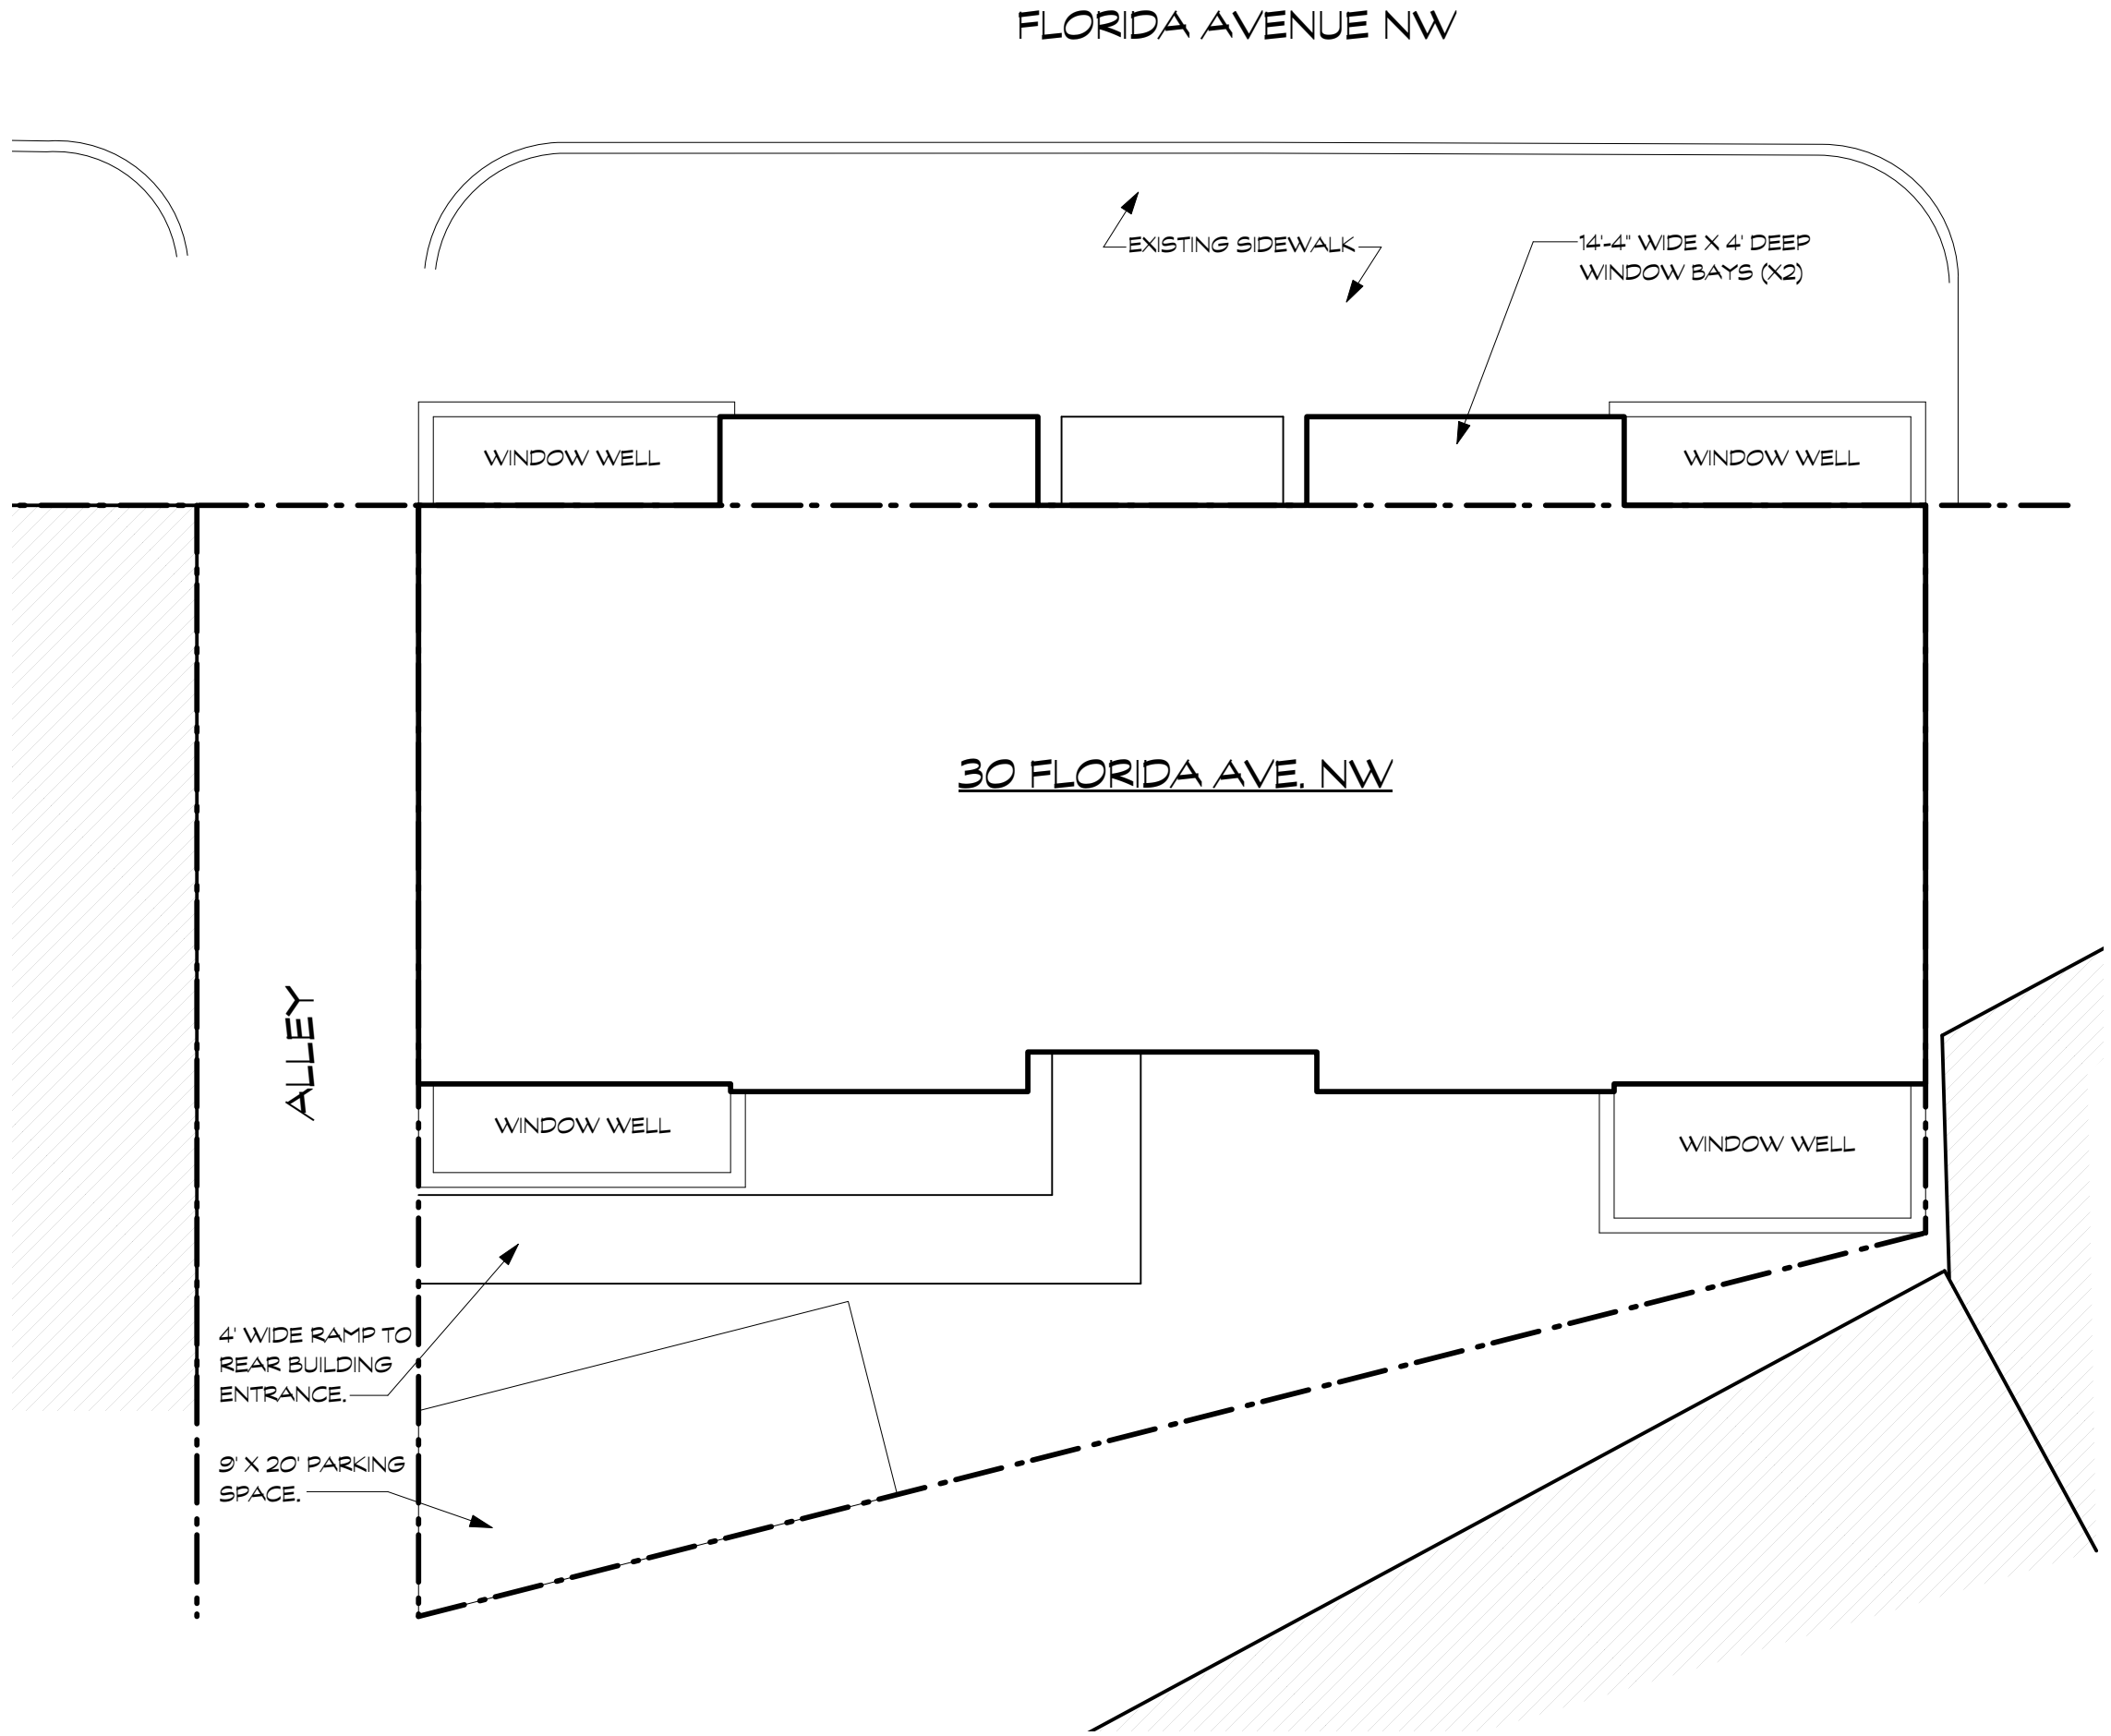

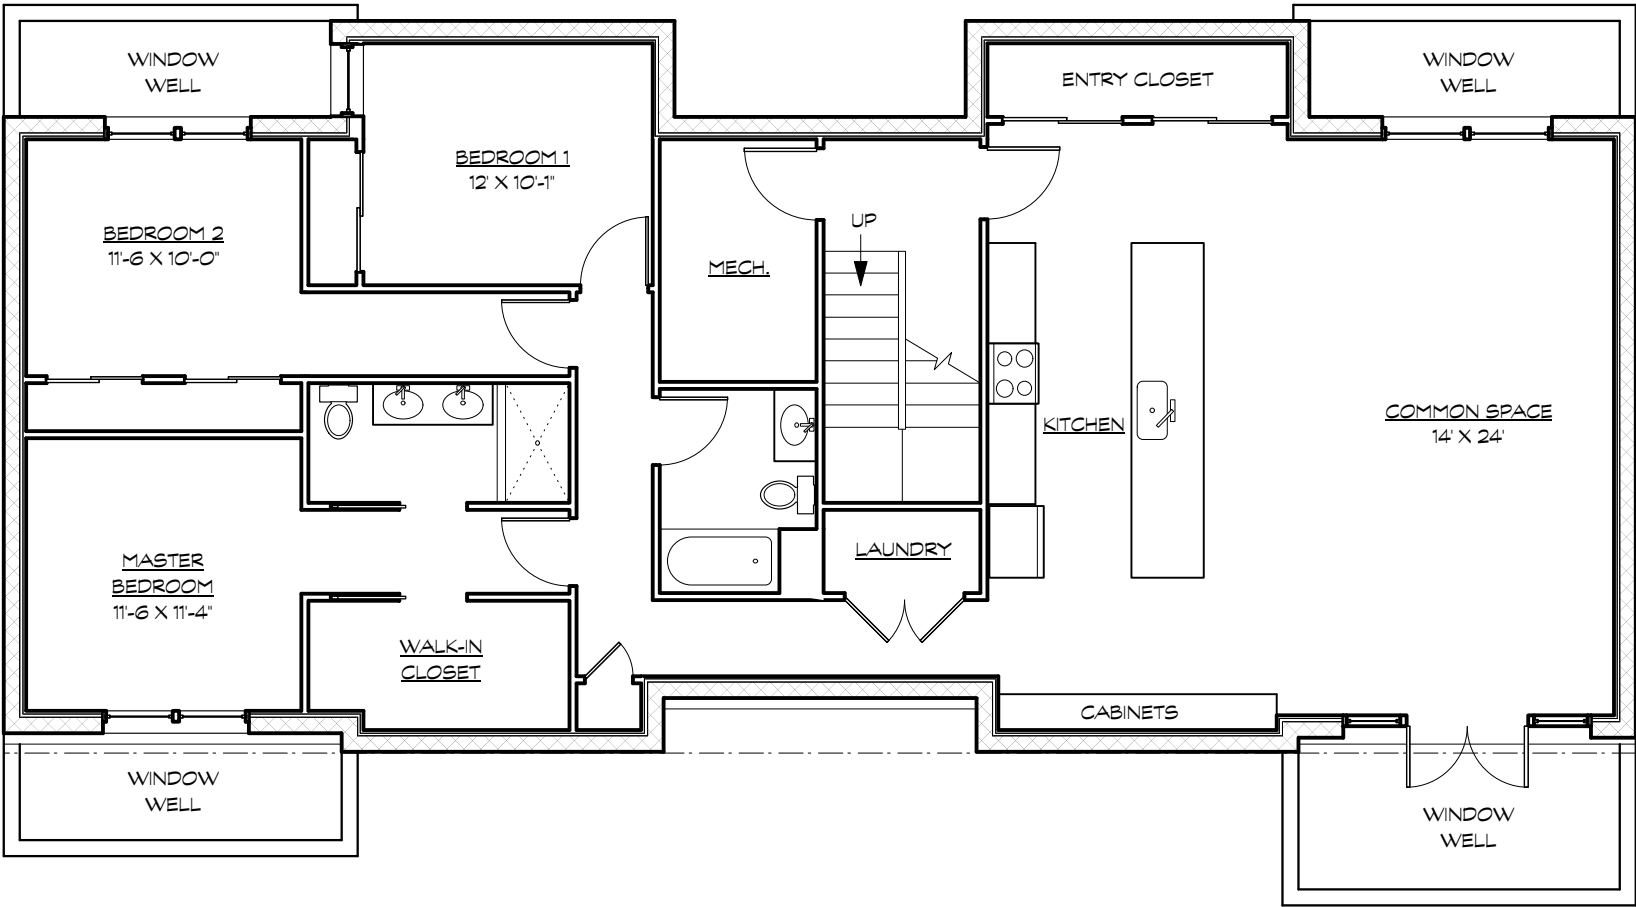

SK-1

30 FLORIDA AVE. NW

8 Feb. 2016


CELLAR FLOOR PLAN
Scale: 1/8" = 1'-0"

#1574

BENNETT FRANK MCCARTHY

a r c h i t e c t s , i n c .

1400 Spring Street, Suite 320, Silver Spring, Maryland 20910-2755
(301) 585-2222 www.bfmatch.com fax (301) 585-8917

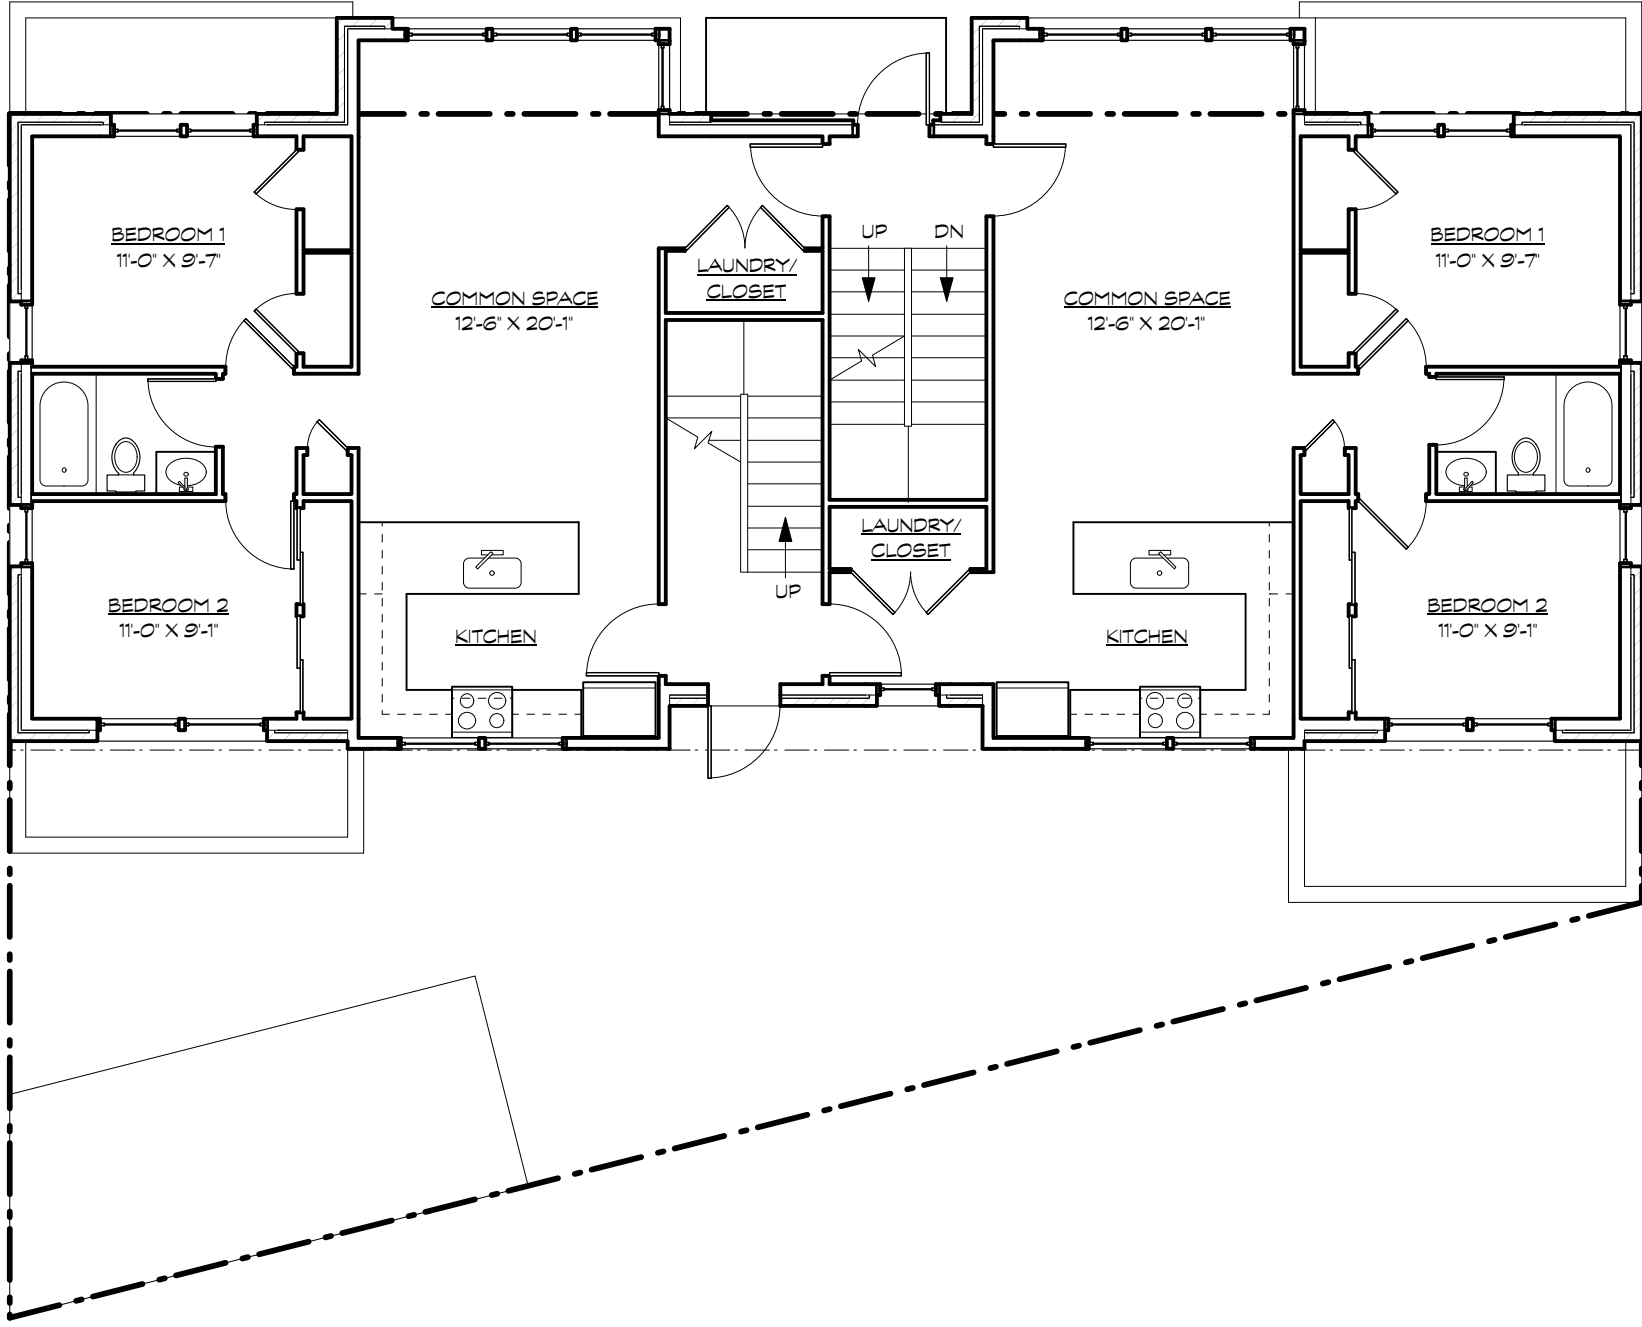

SK-2

30 FLORIDA AVE. NW


8 Feb. 2016


FIRST FLOOR PLAN
Scale: 1/8" = 1'-0"

#1574

BENNETT FRANK MCCARTHY
a r c h i t e c t s , i n c .

1400 Spring Street, Suite 320, Silver Spring, Maryland 20910-2755
(301) 585-2222 www.bfmatch.com fax (301) 585-8917

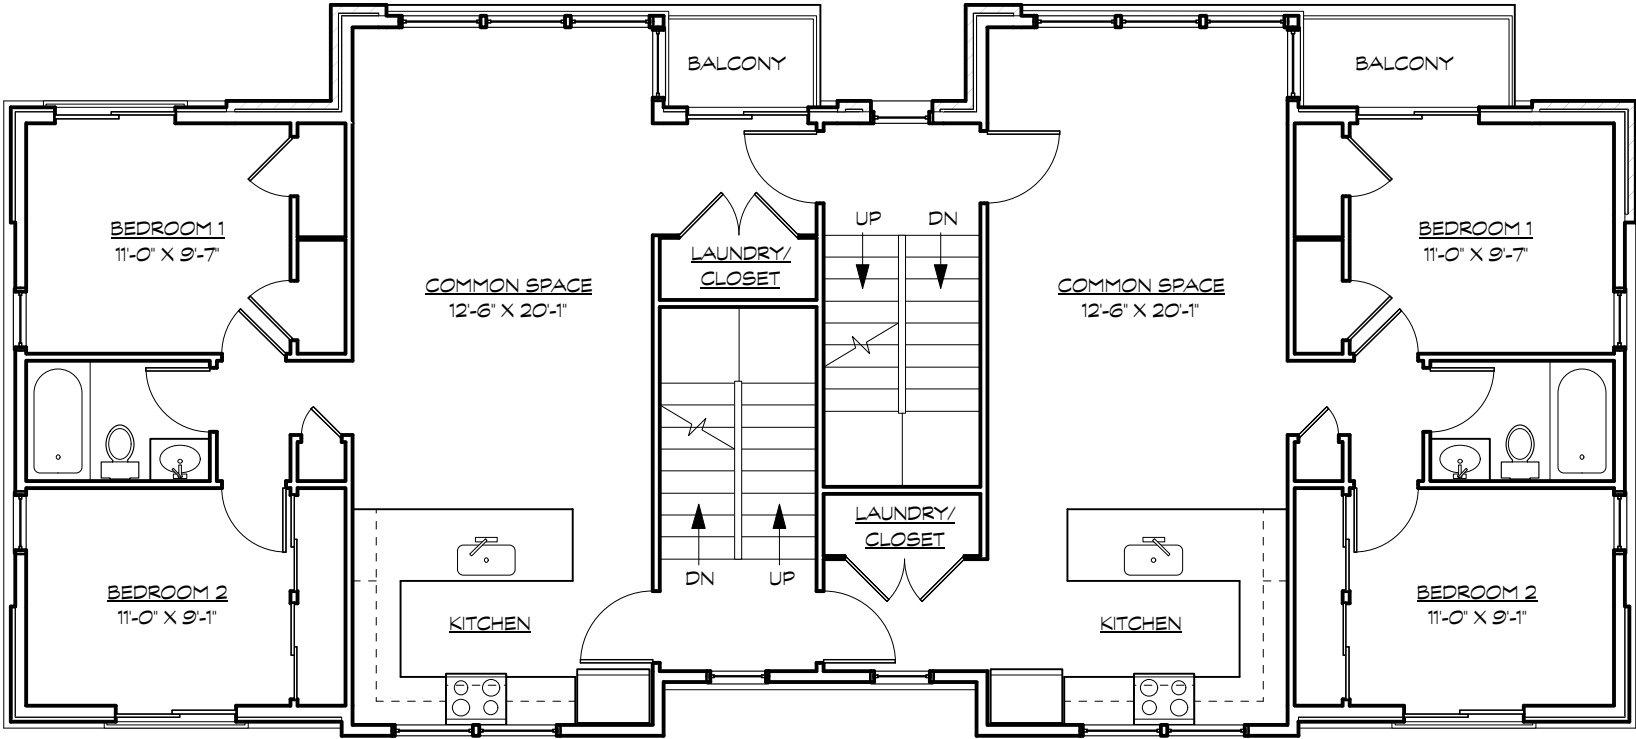

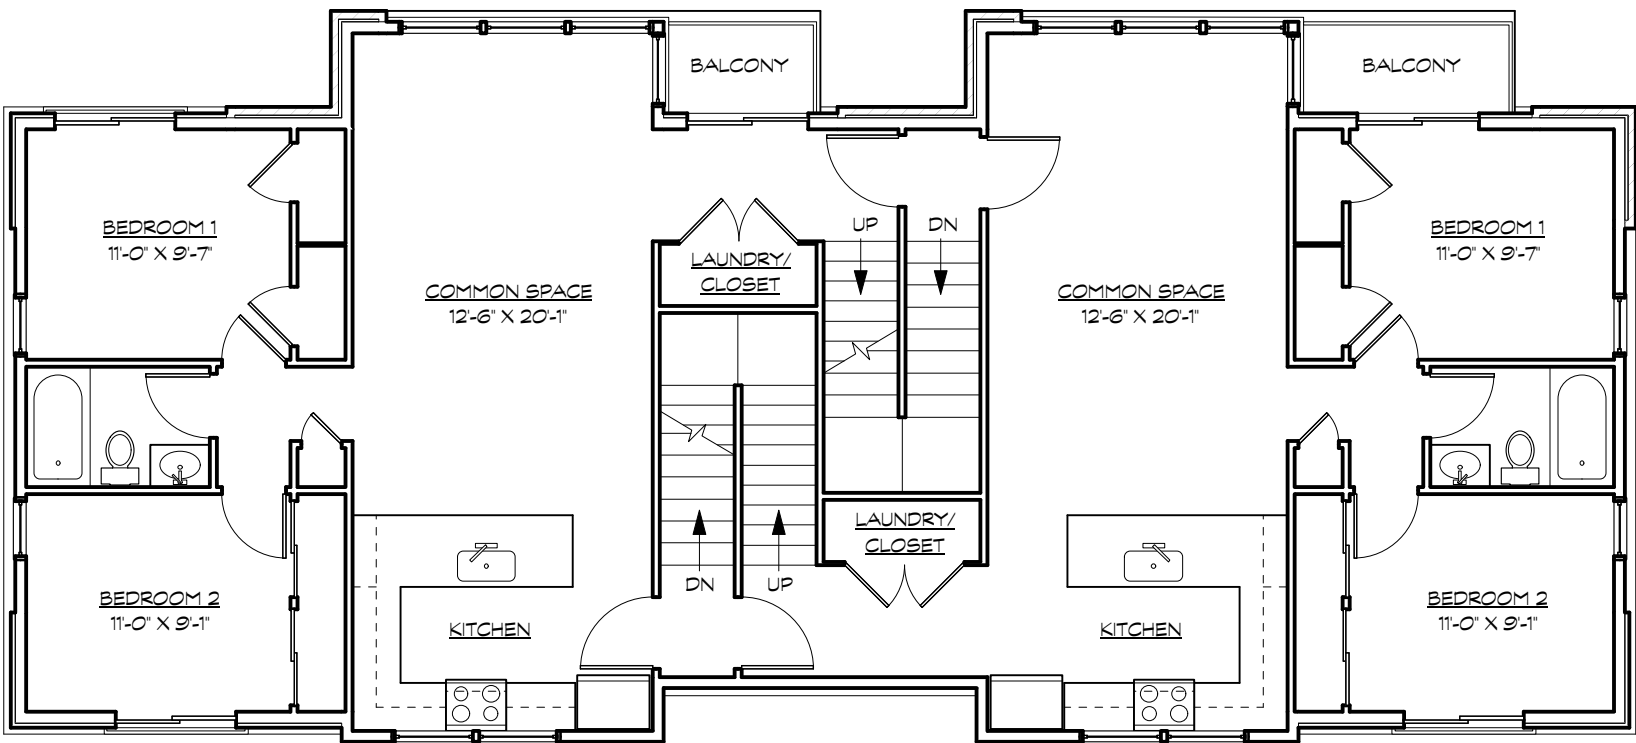

SK-4

30 FLORIDA AVE. NW

8 Feb. 2016


FOURTH FLOOR PLAN
Scale: 1/8" = 1'-0"

#1574

BENNETT FRANK MCCARTHY


architects, inc.

1400 Spring Street, Suite 320, Silver Spring, Maryland 20910-2755
(301) 585-2222 www.bfmarch.com fax (301) 585-8917

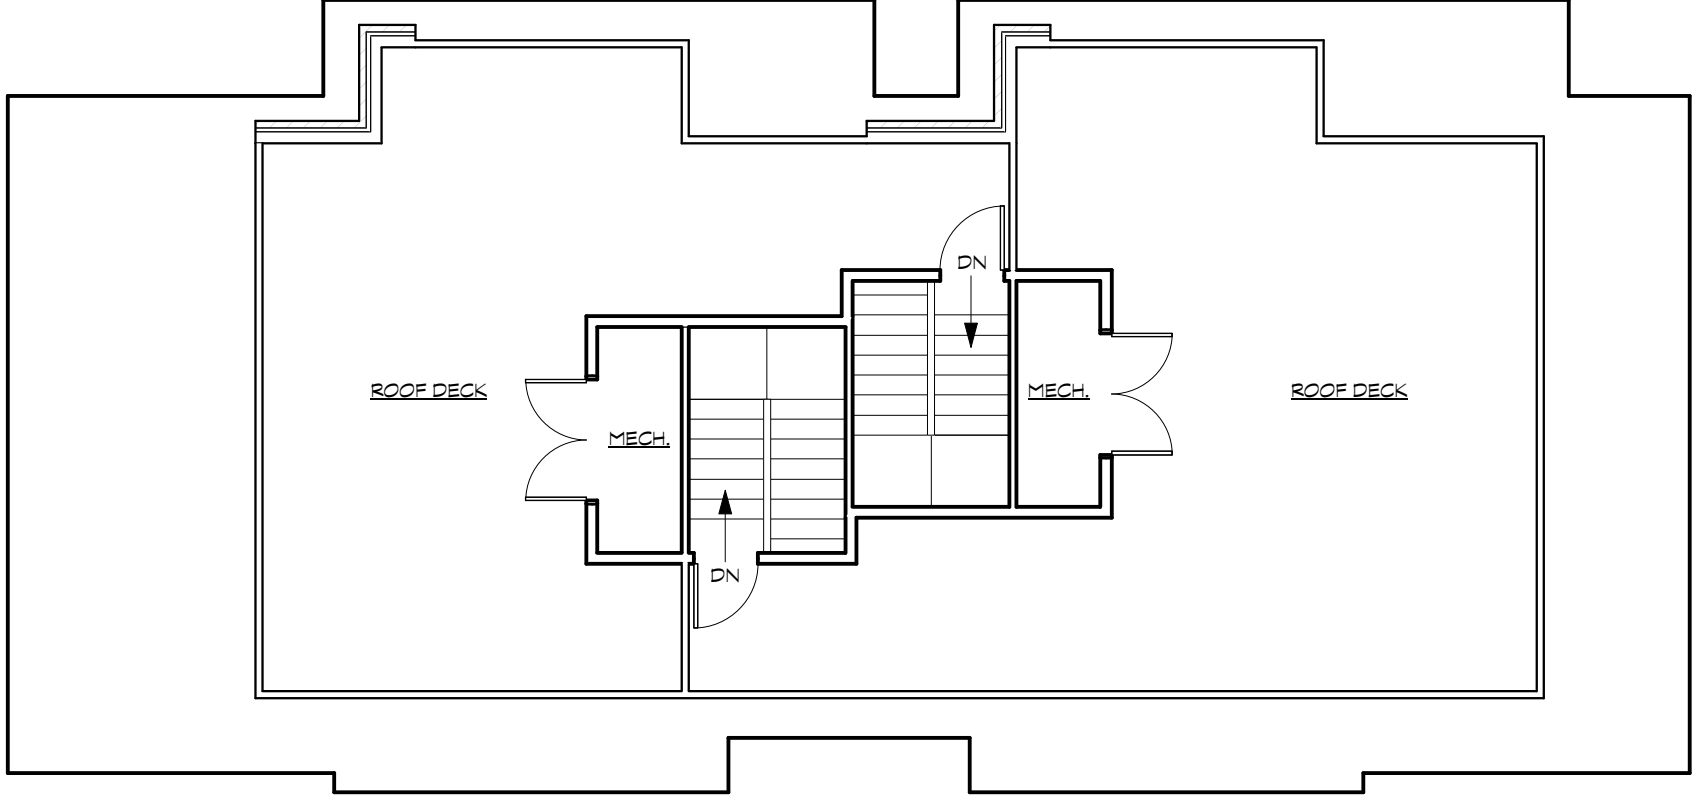





1 FLORIDA AVE ELEVATION

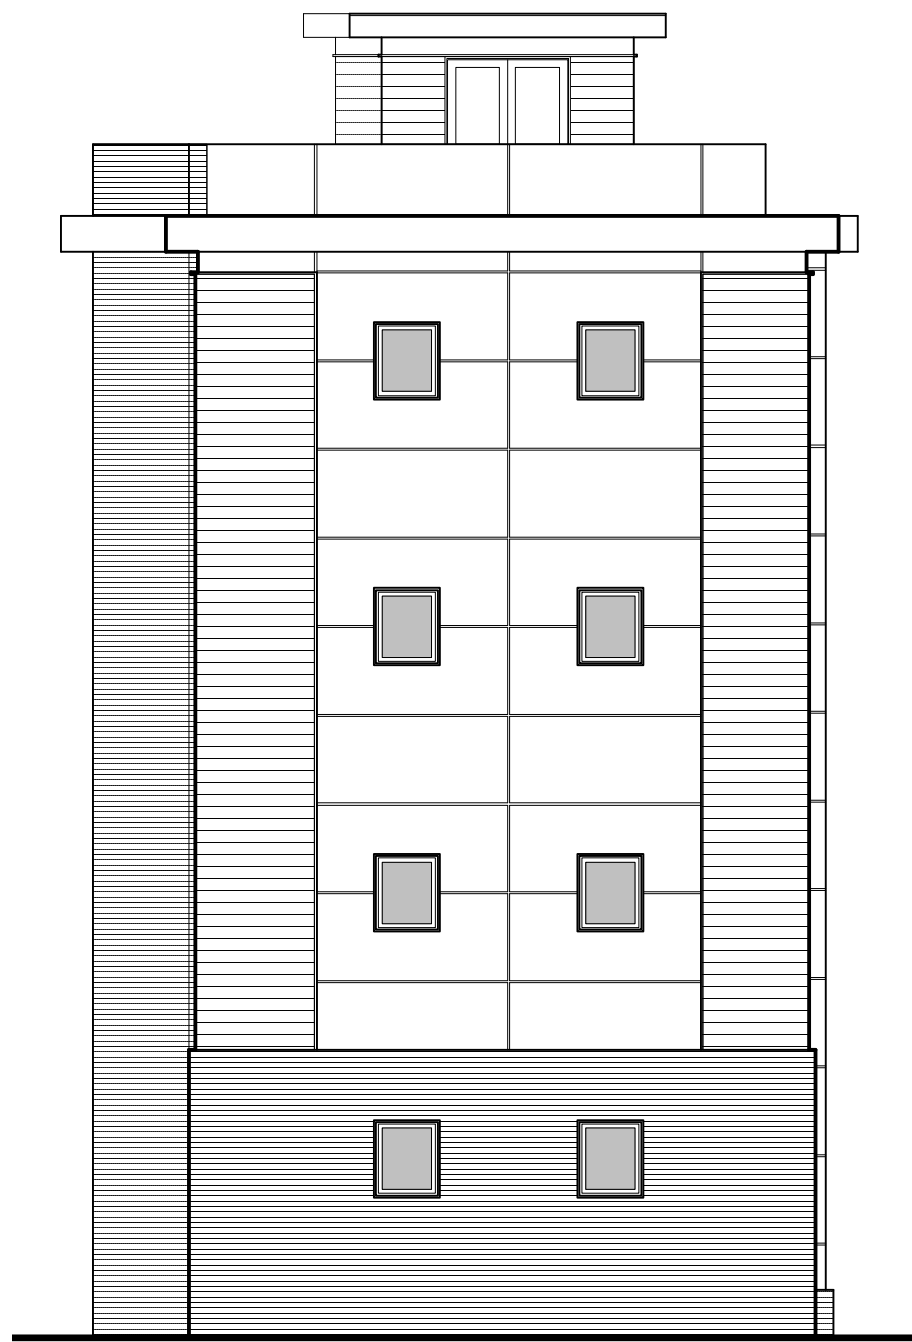

2 ALLEY (SIDE) ELEVATION

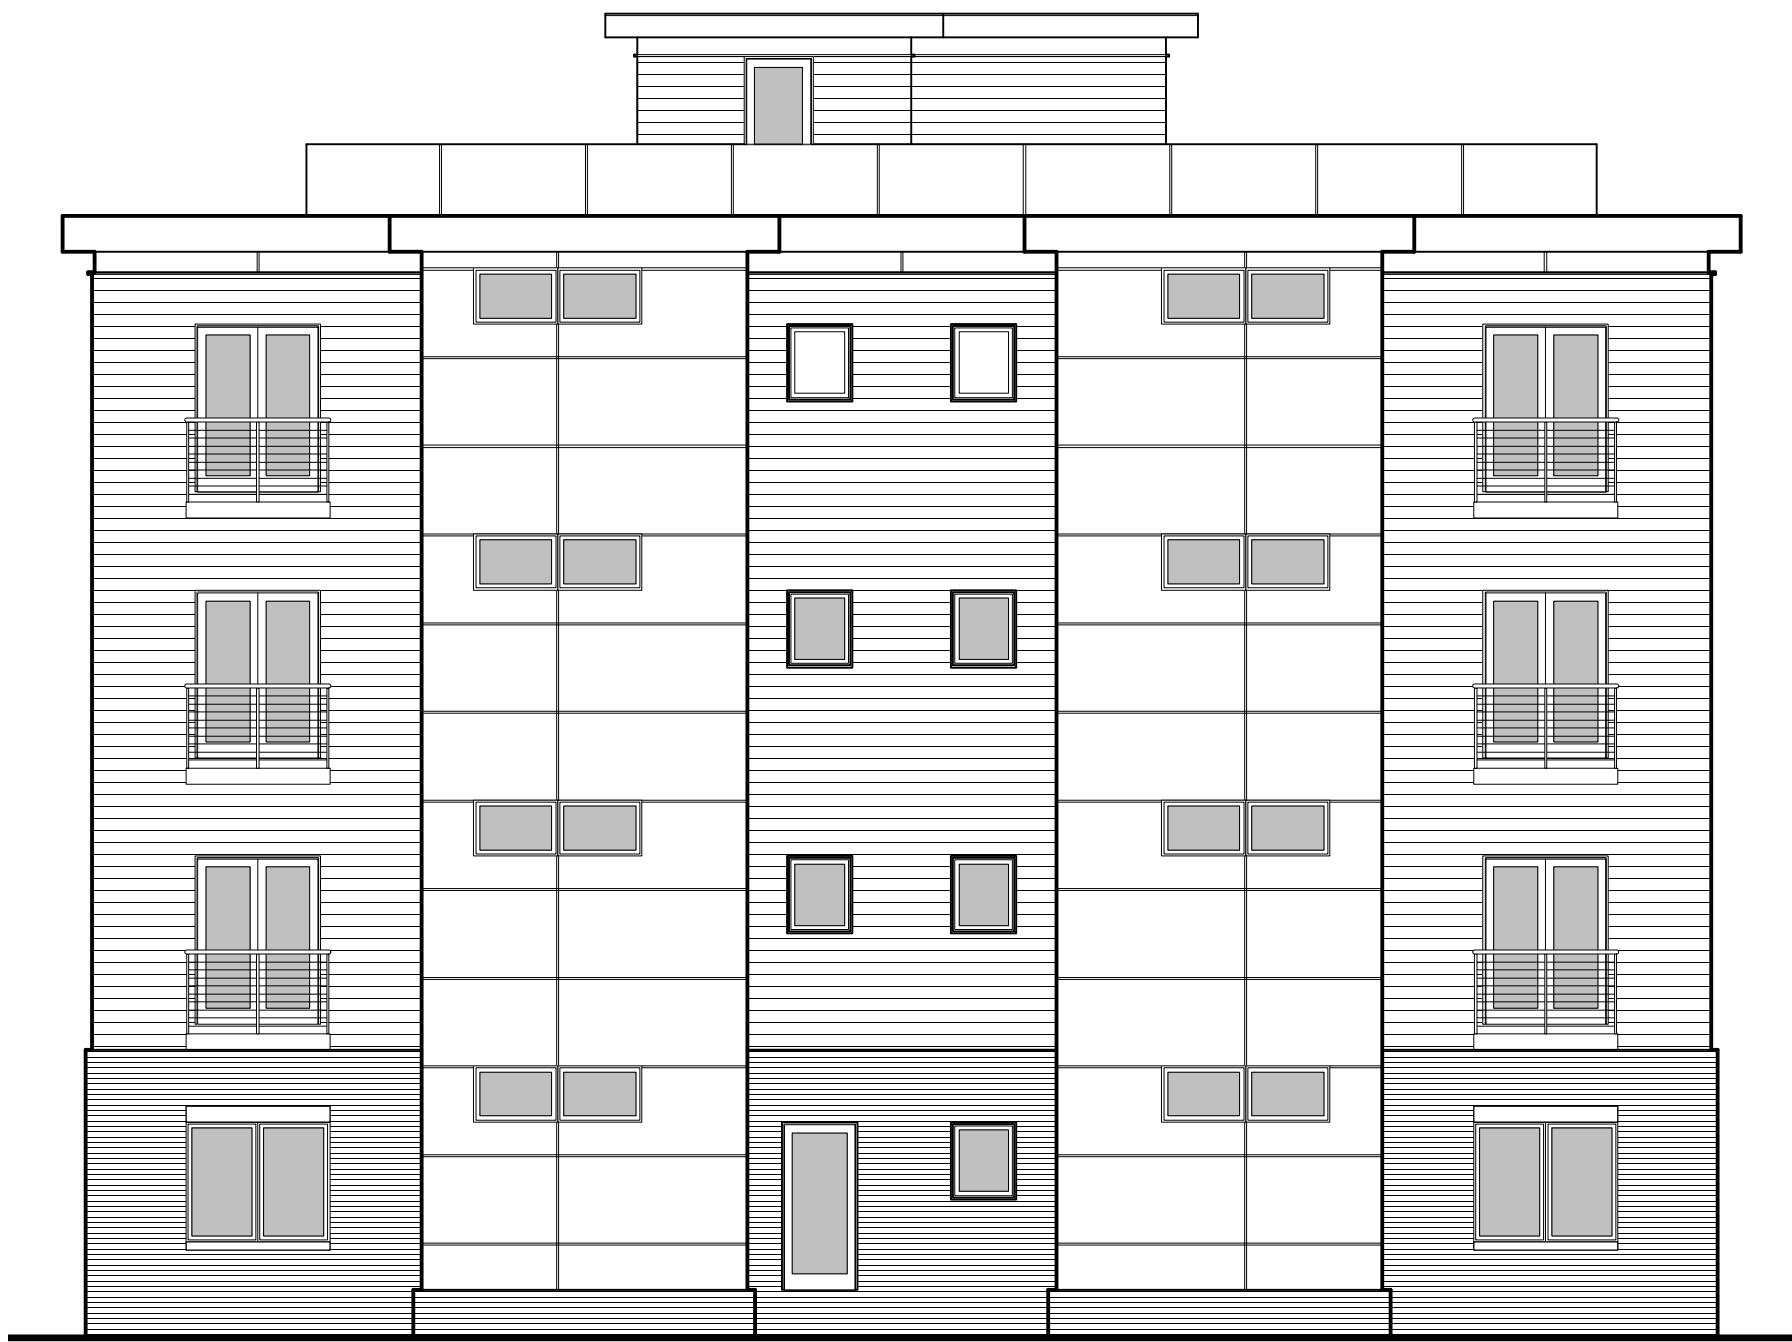

1 REAR ELEVATION

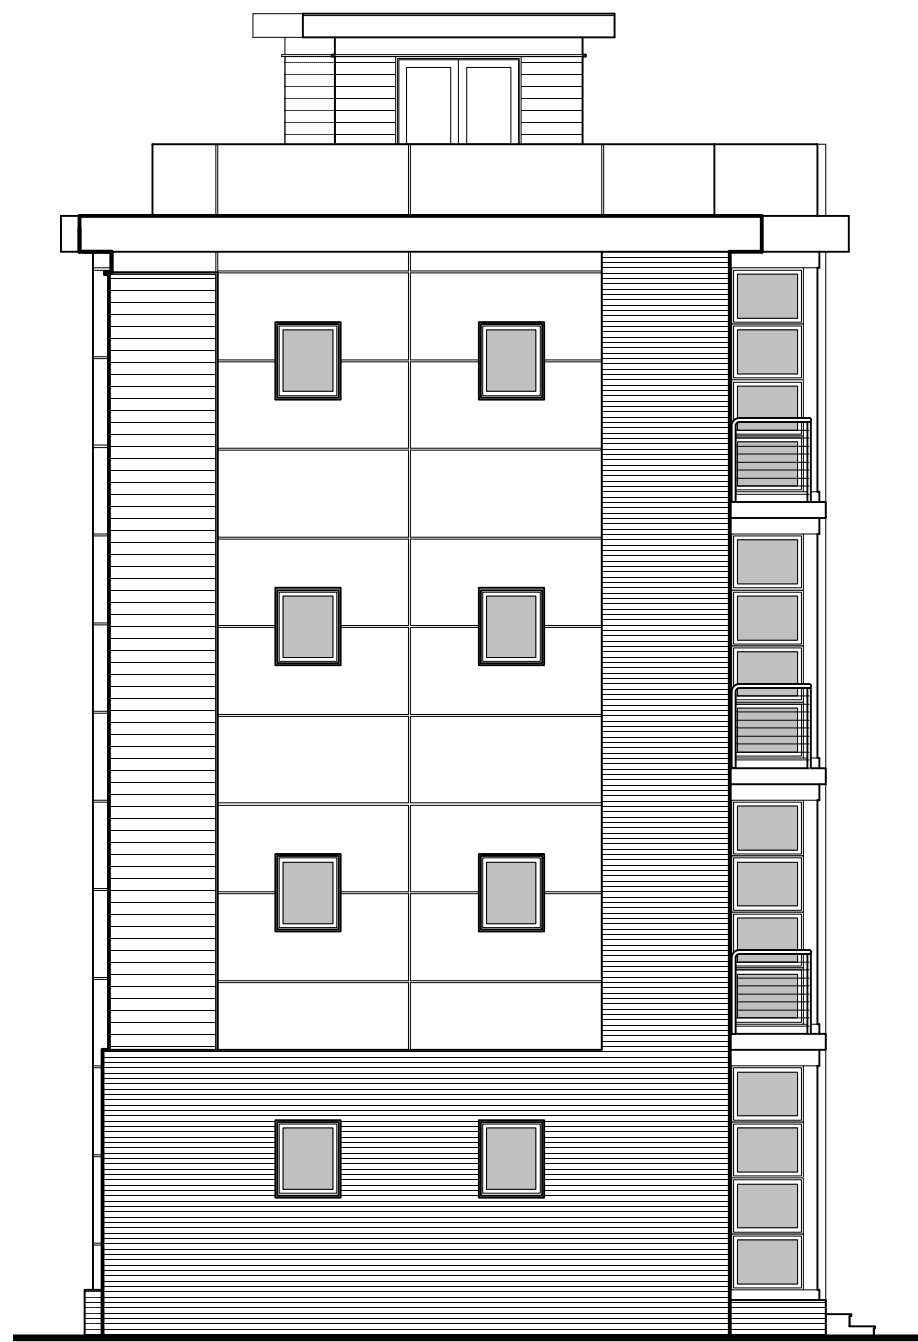

2 SIDE ELEVATION