




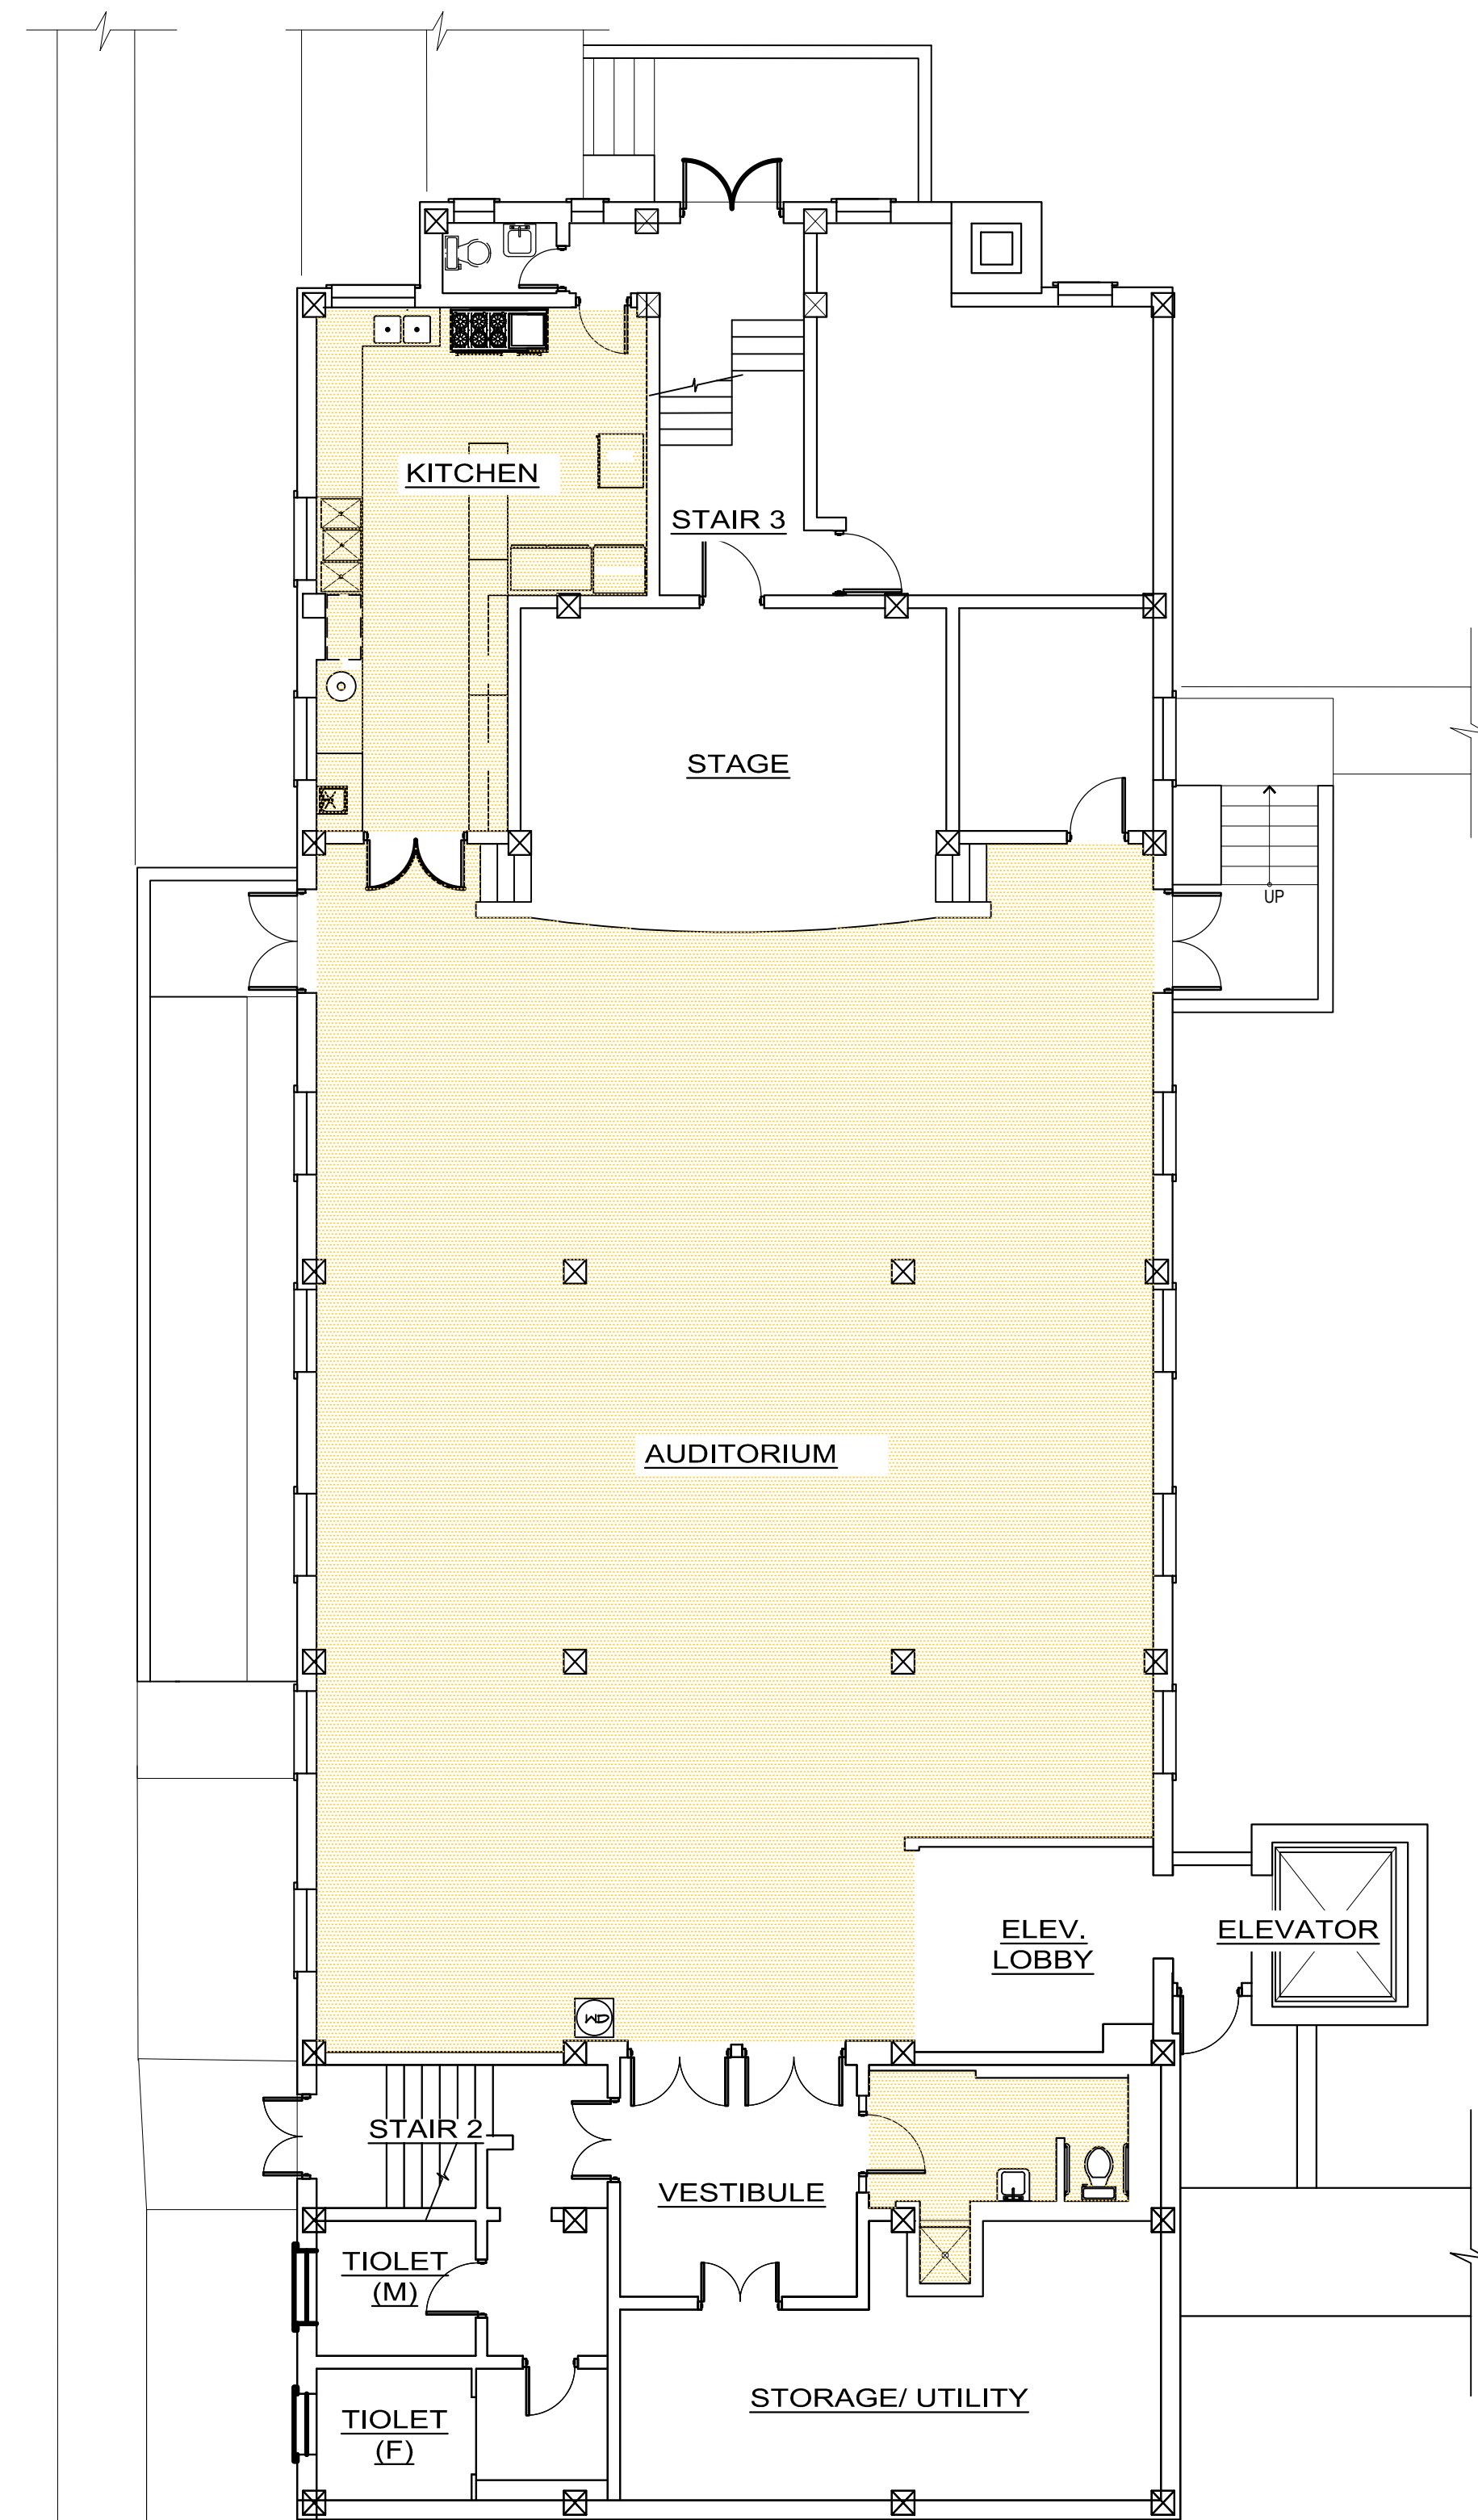



EXISTING GROUND FLOOR PLAN
SCALE: 1/8"=1'-0"

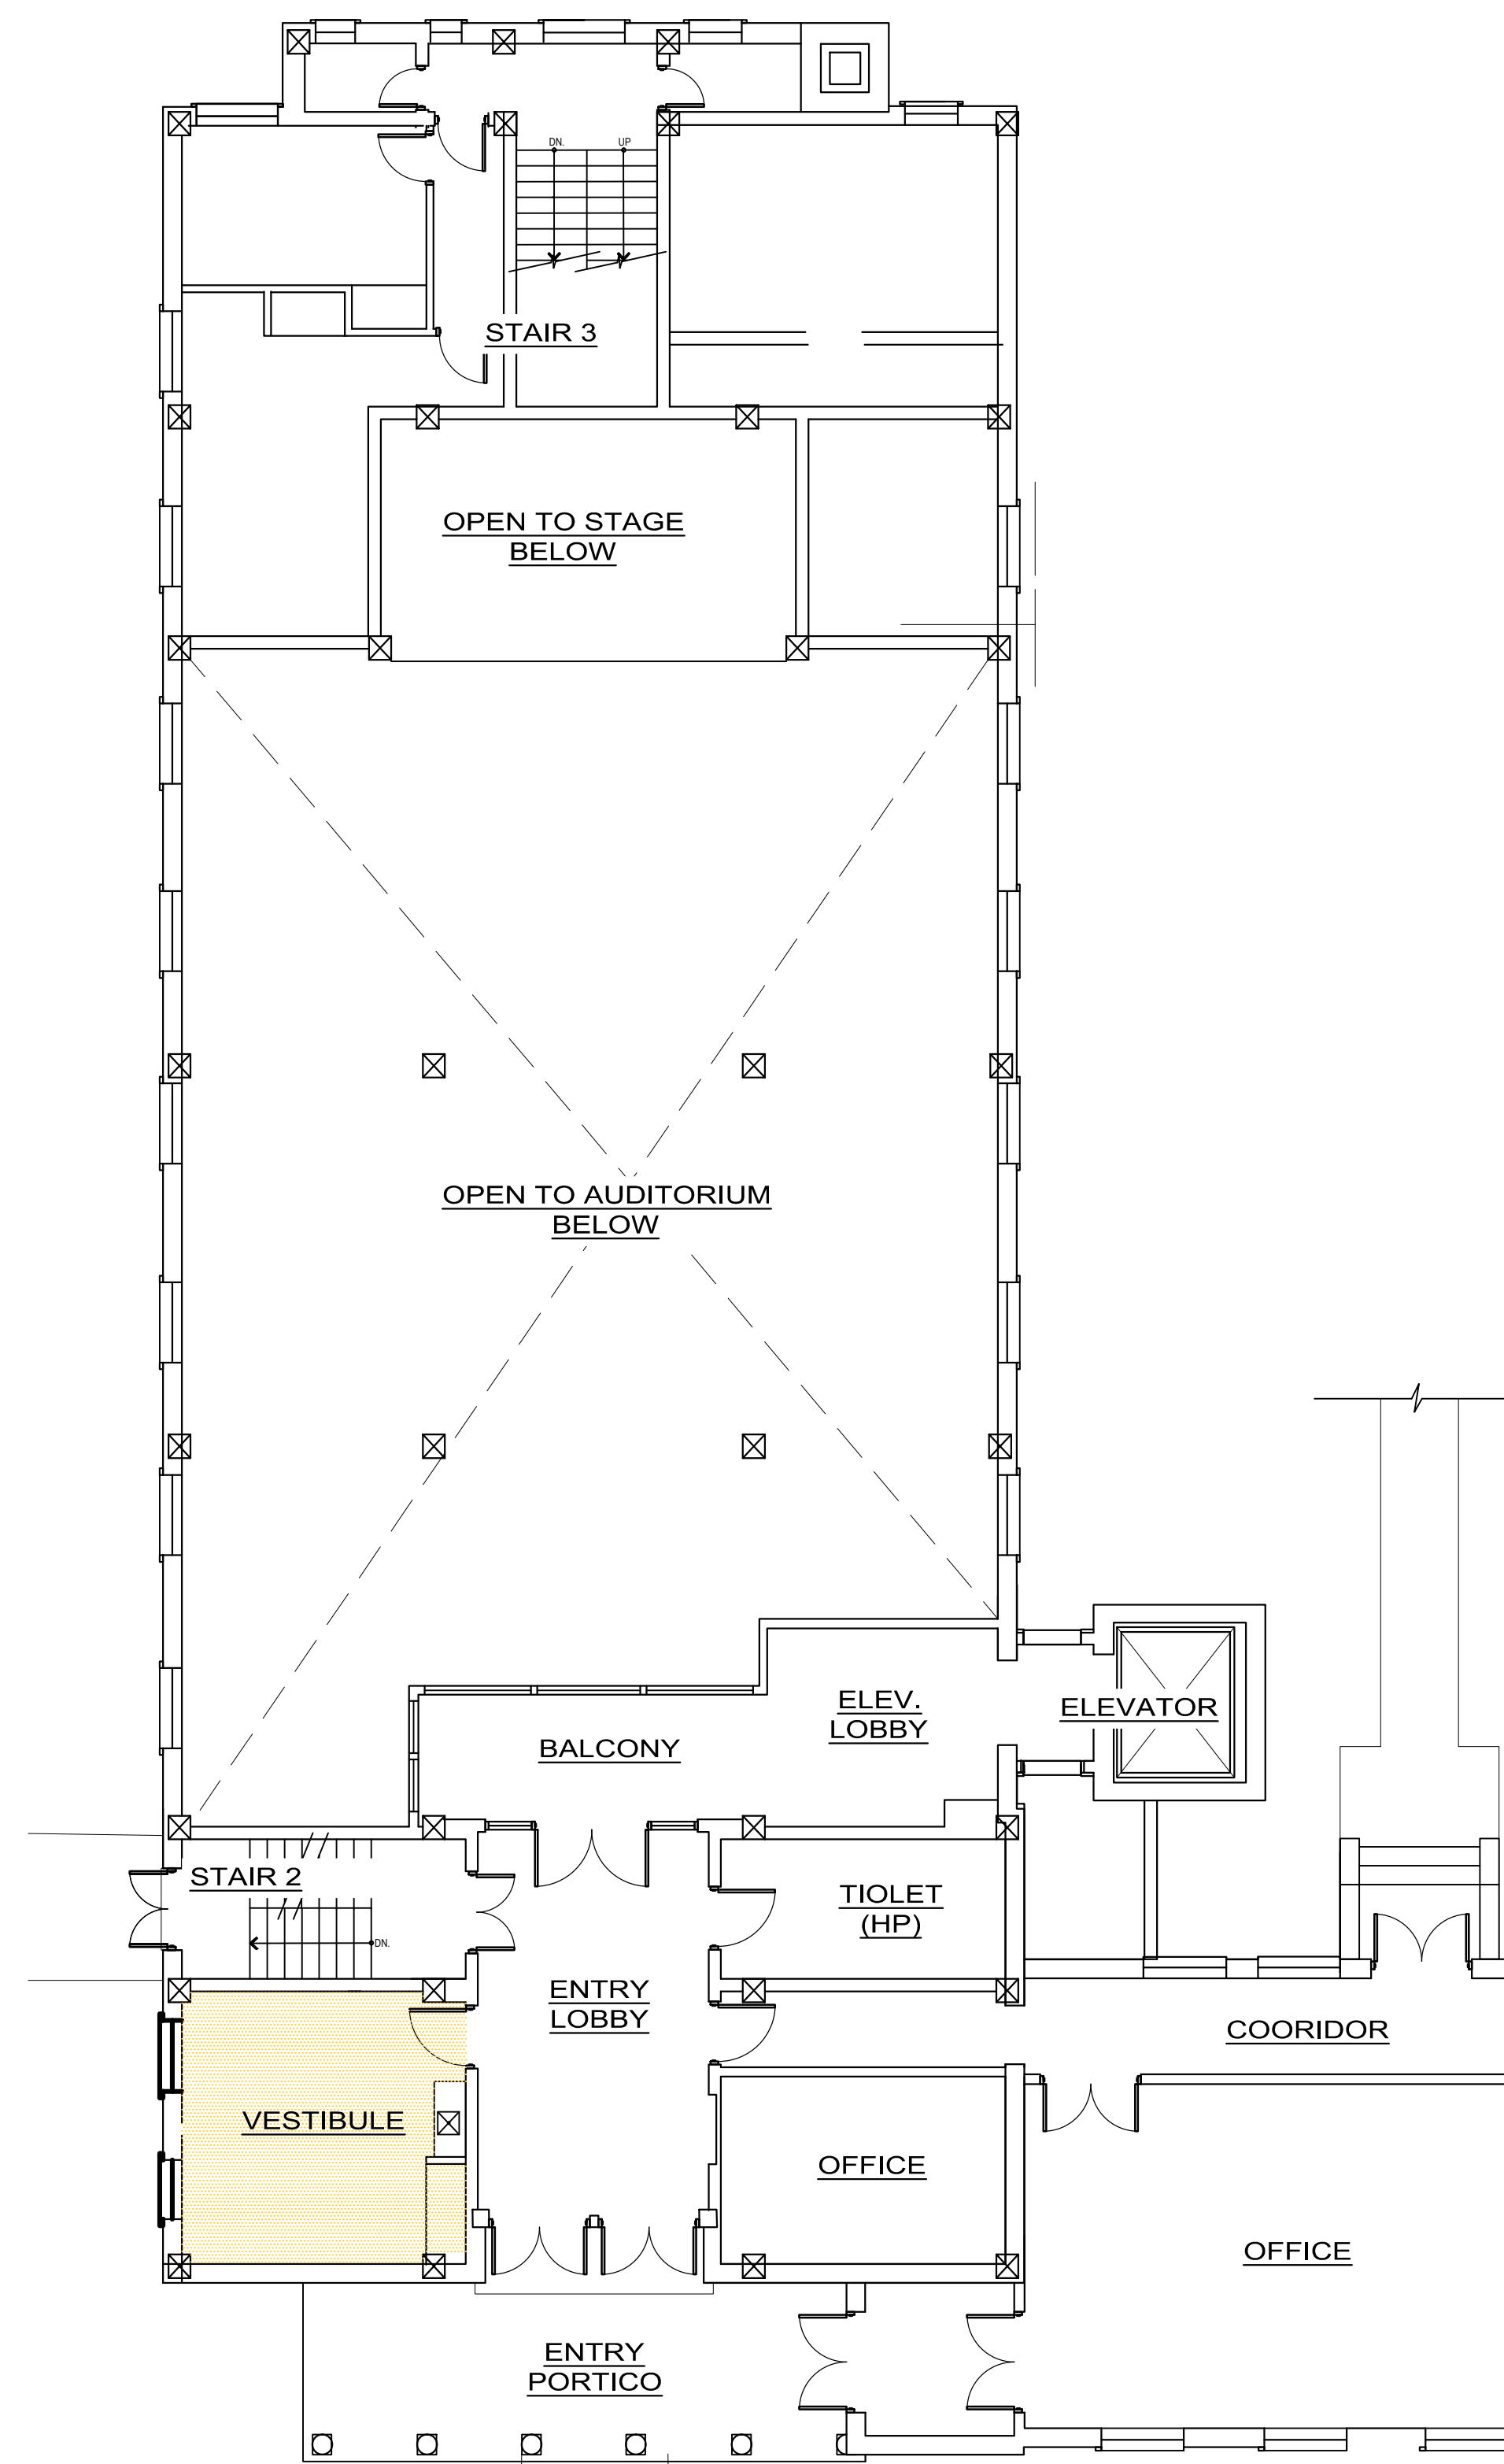

EXISTING FIRST FLOOR PLAN
SCALE: 1/8"=1'-0"

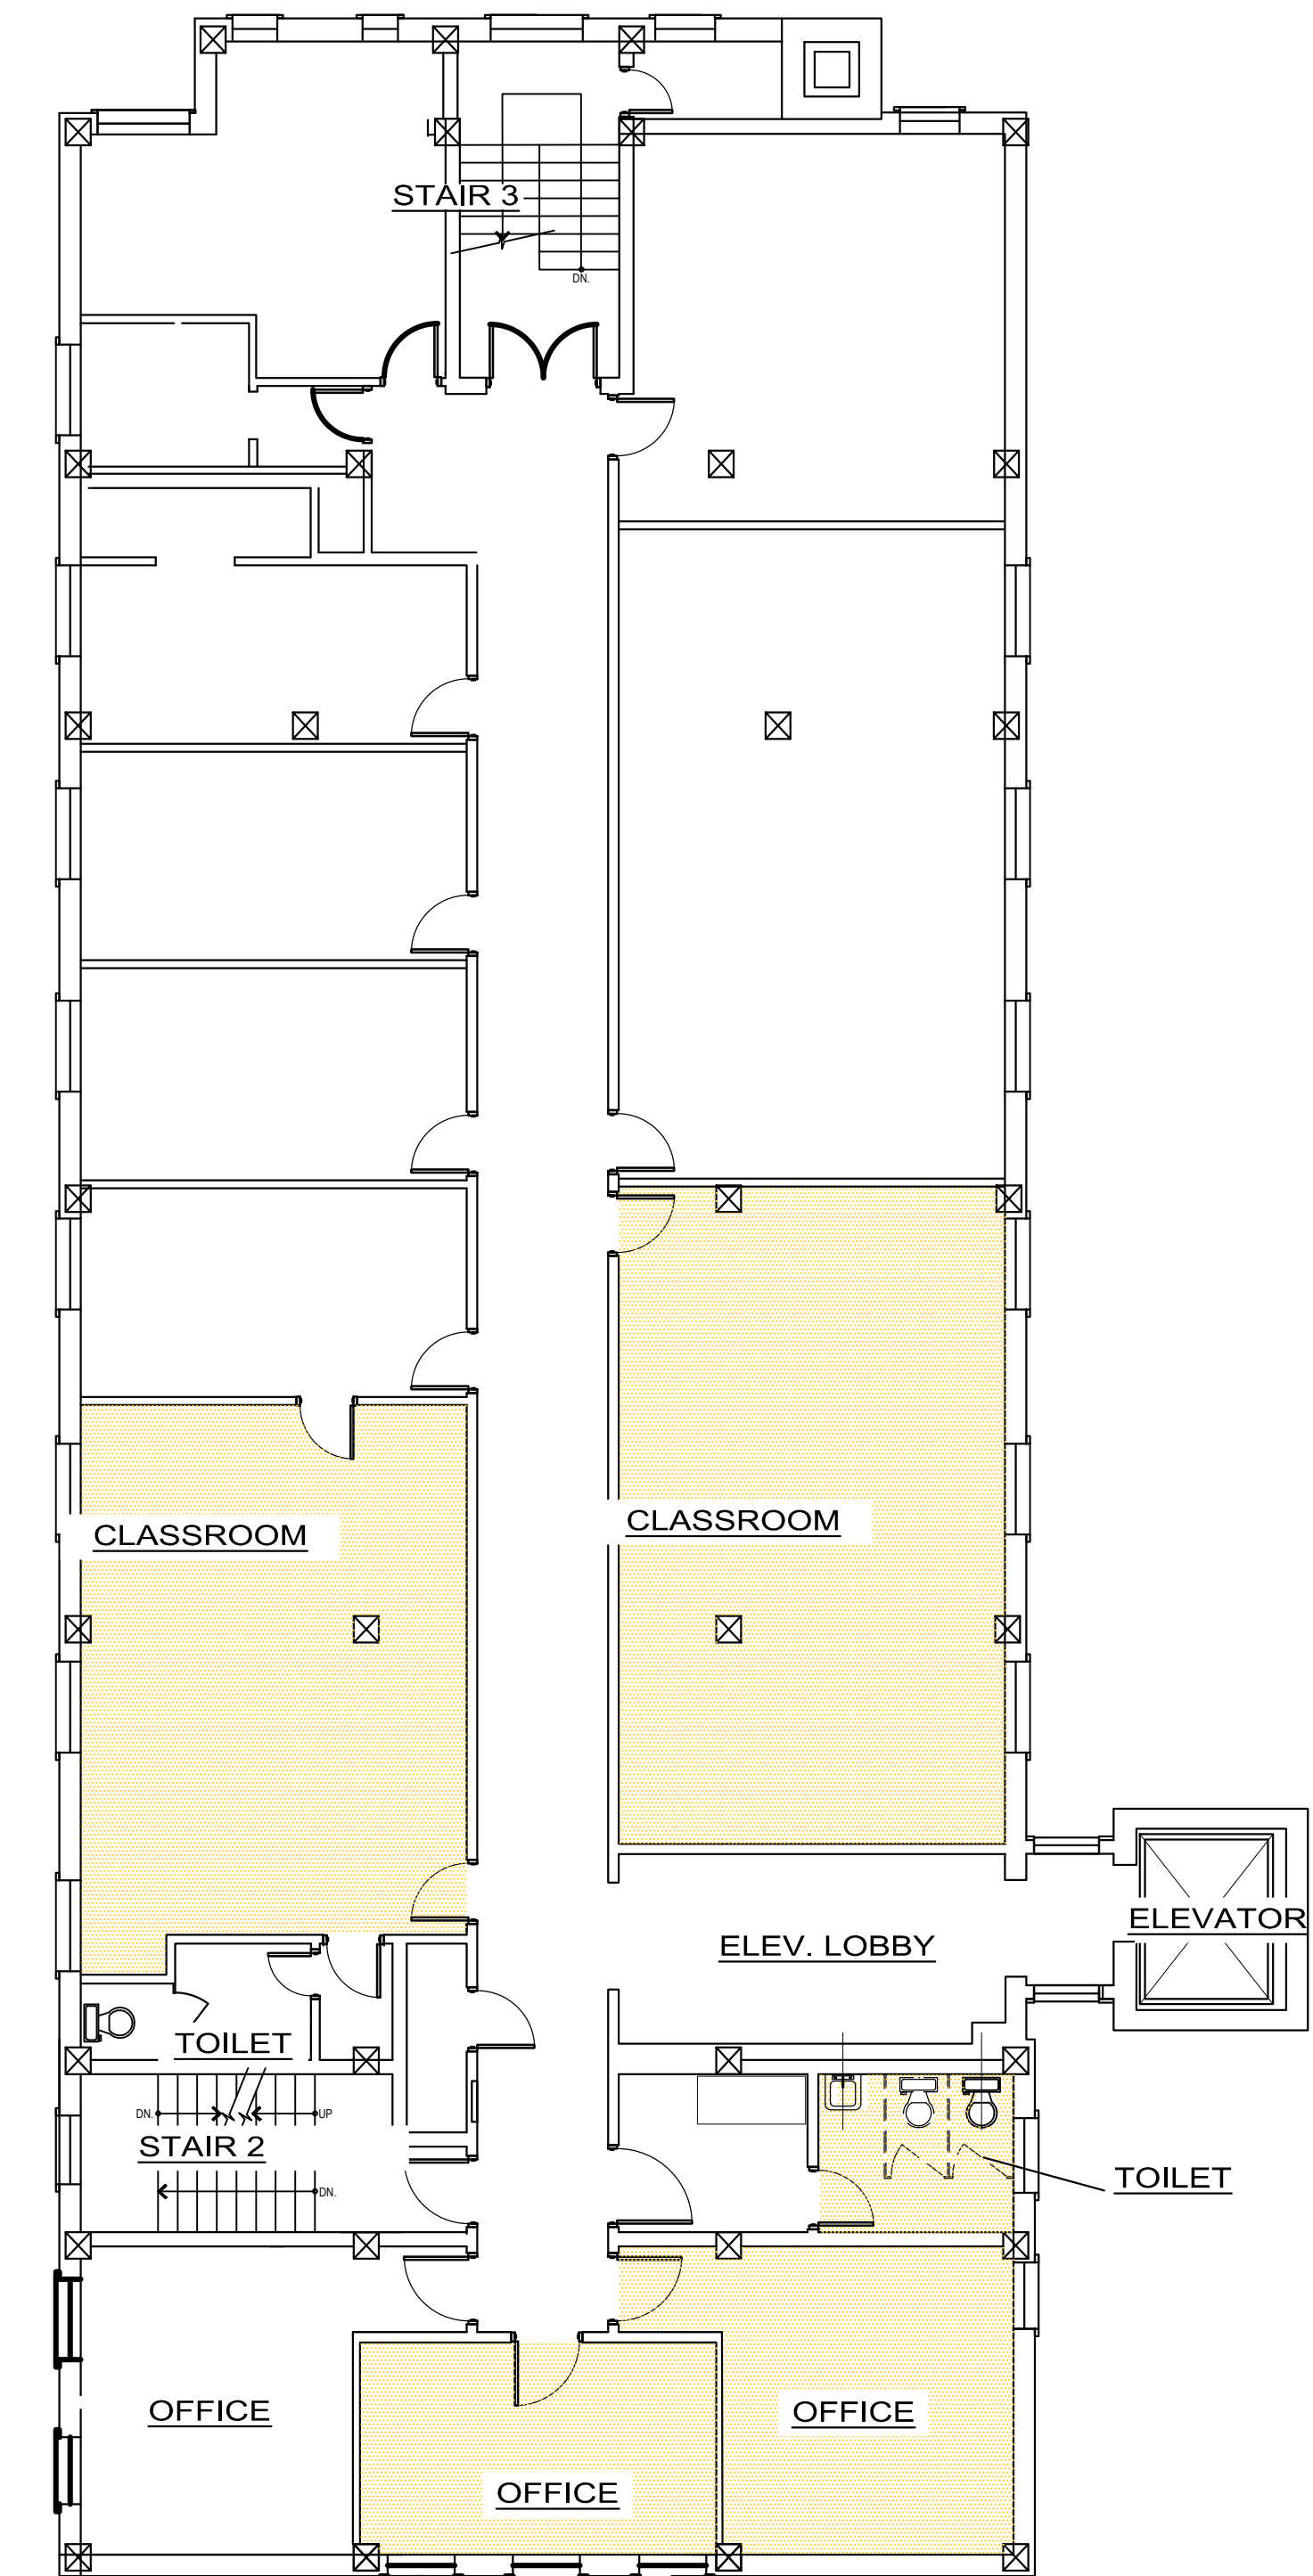


EXISTING SECOND FLOOR PLAN
SCALE: 1/8"=1'-0"

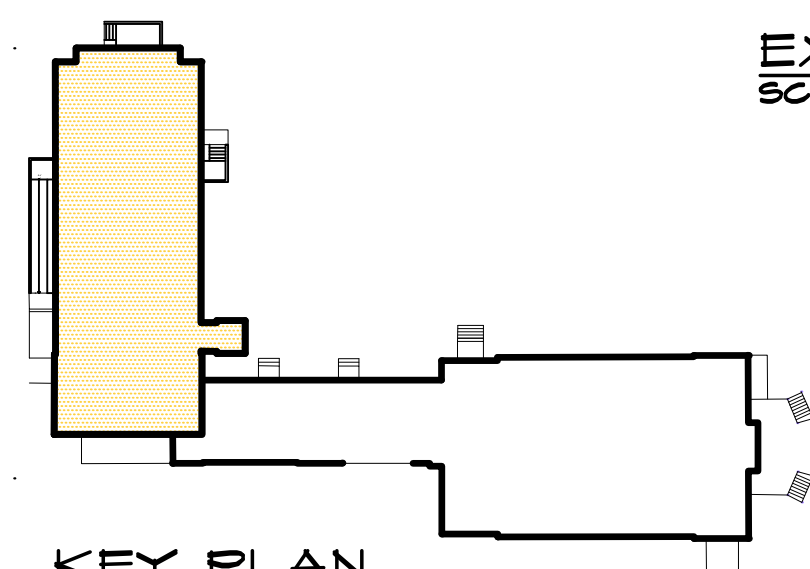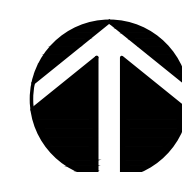

LEASED SQ. FOOTAGE ANALYSIS:

GROUND FLOOR AREA:	2,923 SQUARE FEET
FIRST FLOOR AREA:	216 SQUARE FEET
SECOND FLR. AREA:	1,455 SQUARE FEET
THIRD FLR. AREA:	0 SQUARE FEET
TOTAL PROPOSED LEASED SPACE:	4,594 SQUARE FEET



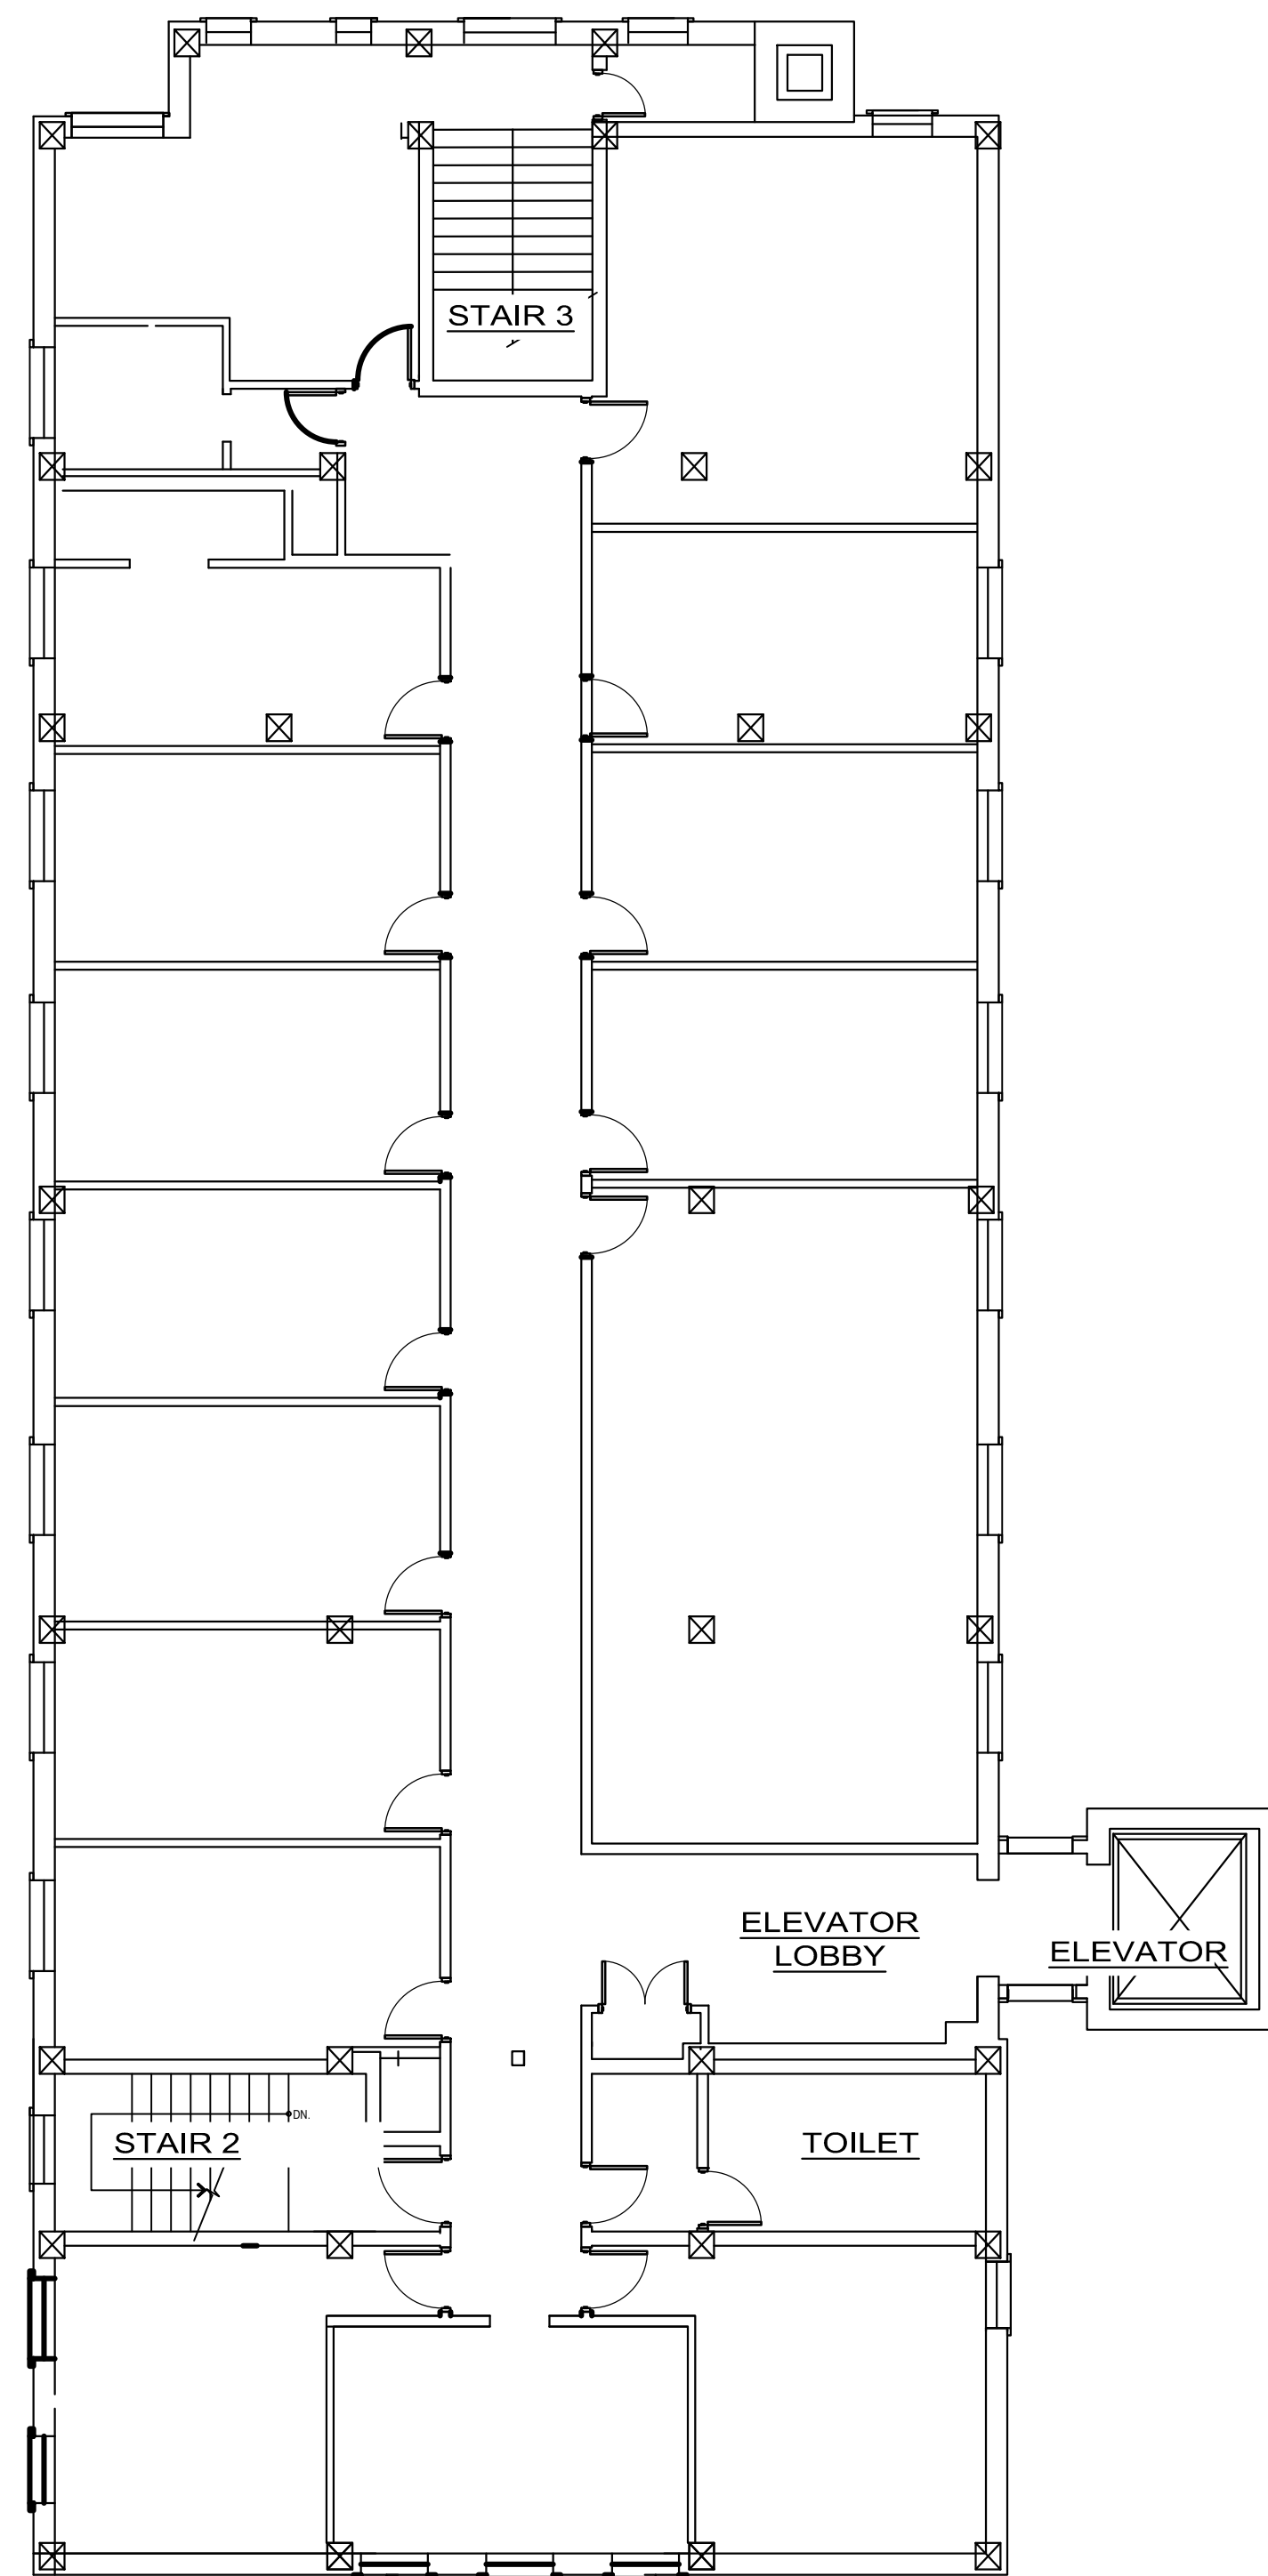

EXISTING THIRD FLOOR PLAN
SCALE: 1/8"=1'-0"

