



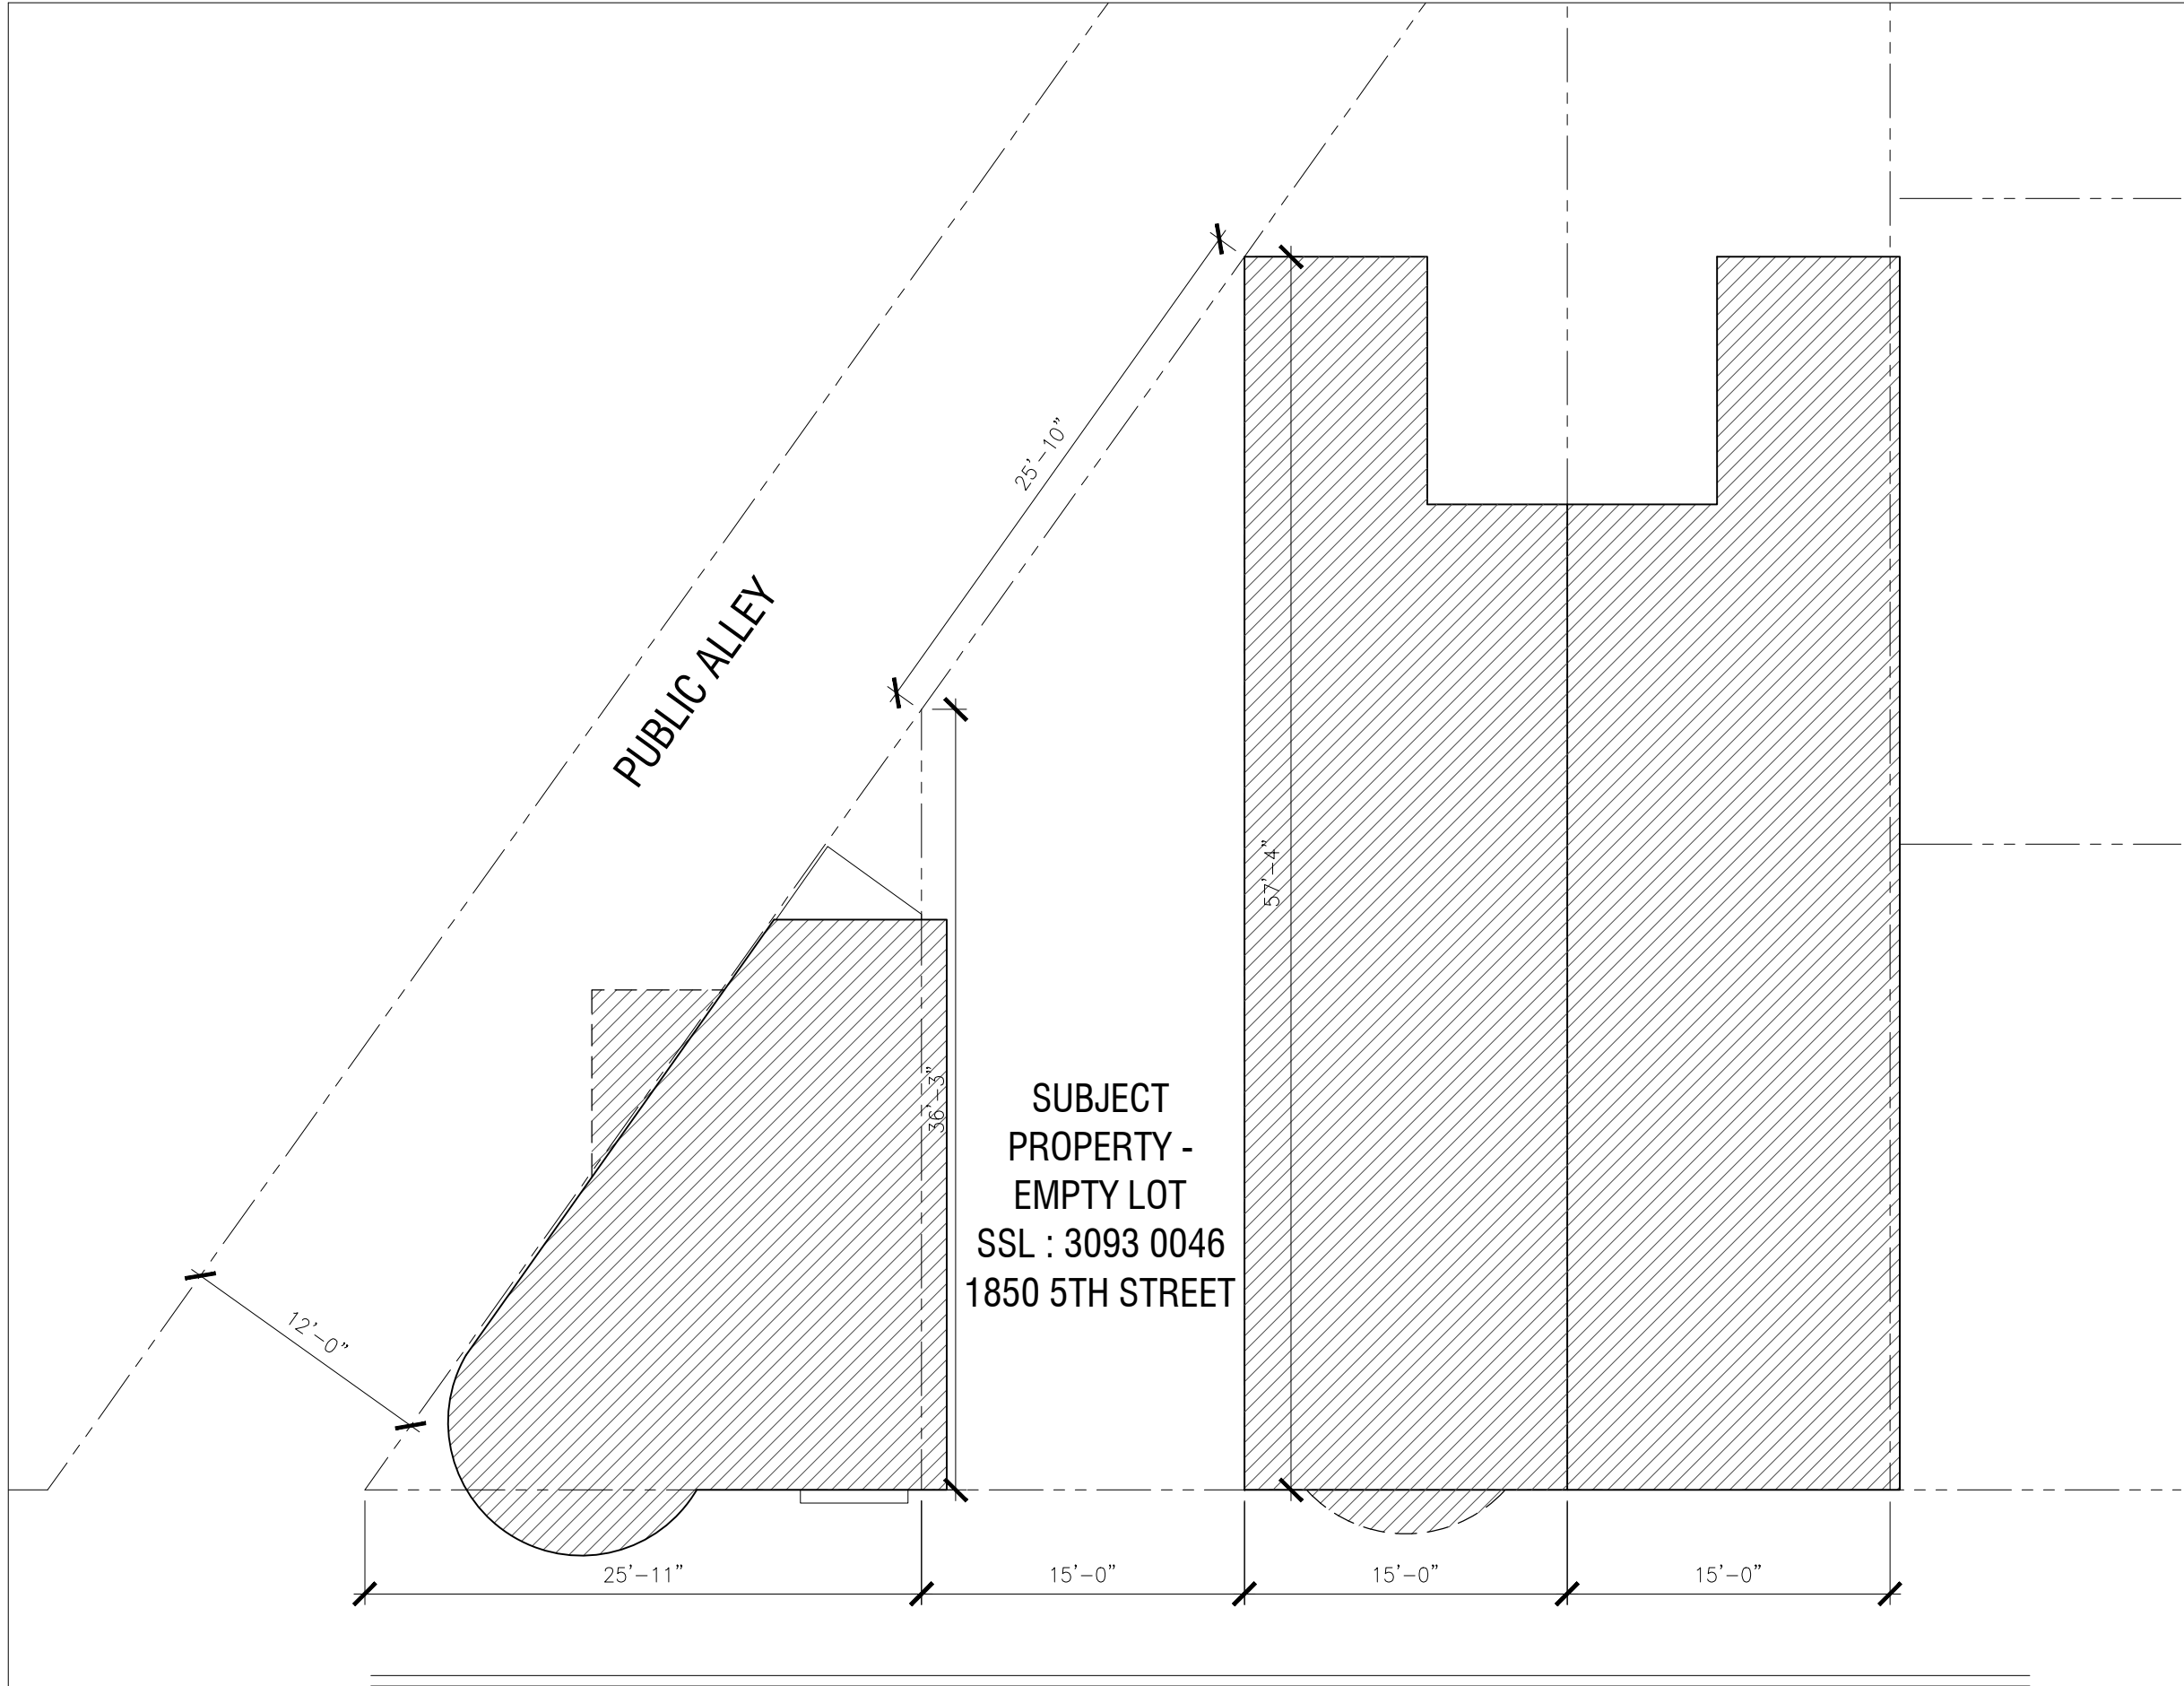

1

EXISTING SITE PLAN

5TH STREET, N.W.

 

JK_A

JONATHAN KUHN ARCHITECT

ONE P STREET NW, WASHINGTON, DC 20001

202.494.5061
JONATHAN@KUHNARCHITECT.COM
WWW.KUHNARCHITECT.COM

Residence at 1850 5th

1850 5th Street NW
WASHINGTON, DC 20001

Schematic Design : 02.09.16

SCALE: 1/8" = 1'-0"

EXISTING
SITE PLAN

Board of Zoning Adjustment
District of Columbia
CASE NO. 19241
EXHIBIT NO. 7

D1.00

Residence at 1850 5th
1850 5th Street NW
WASHINGTON, DC 20001

Schematic Design : 02.09.16

SCALE: 1/8" = 1'-0"

EXISTING
ELEVATIONS

D2.01



1 EXISTING FRONT ELEVATION


Residence at 1850 5th
1850 5th Street NW
WASHINGTON, DC 20001

Schematic Design : 02.09.16

SCALE: 1/8" = 1'-0"

EXISTING
ELEVATIONS

D2.02

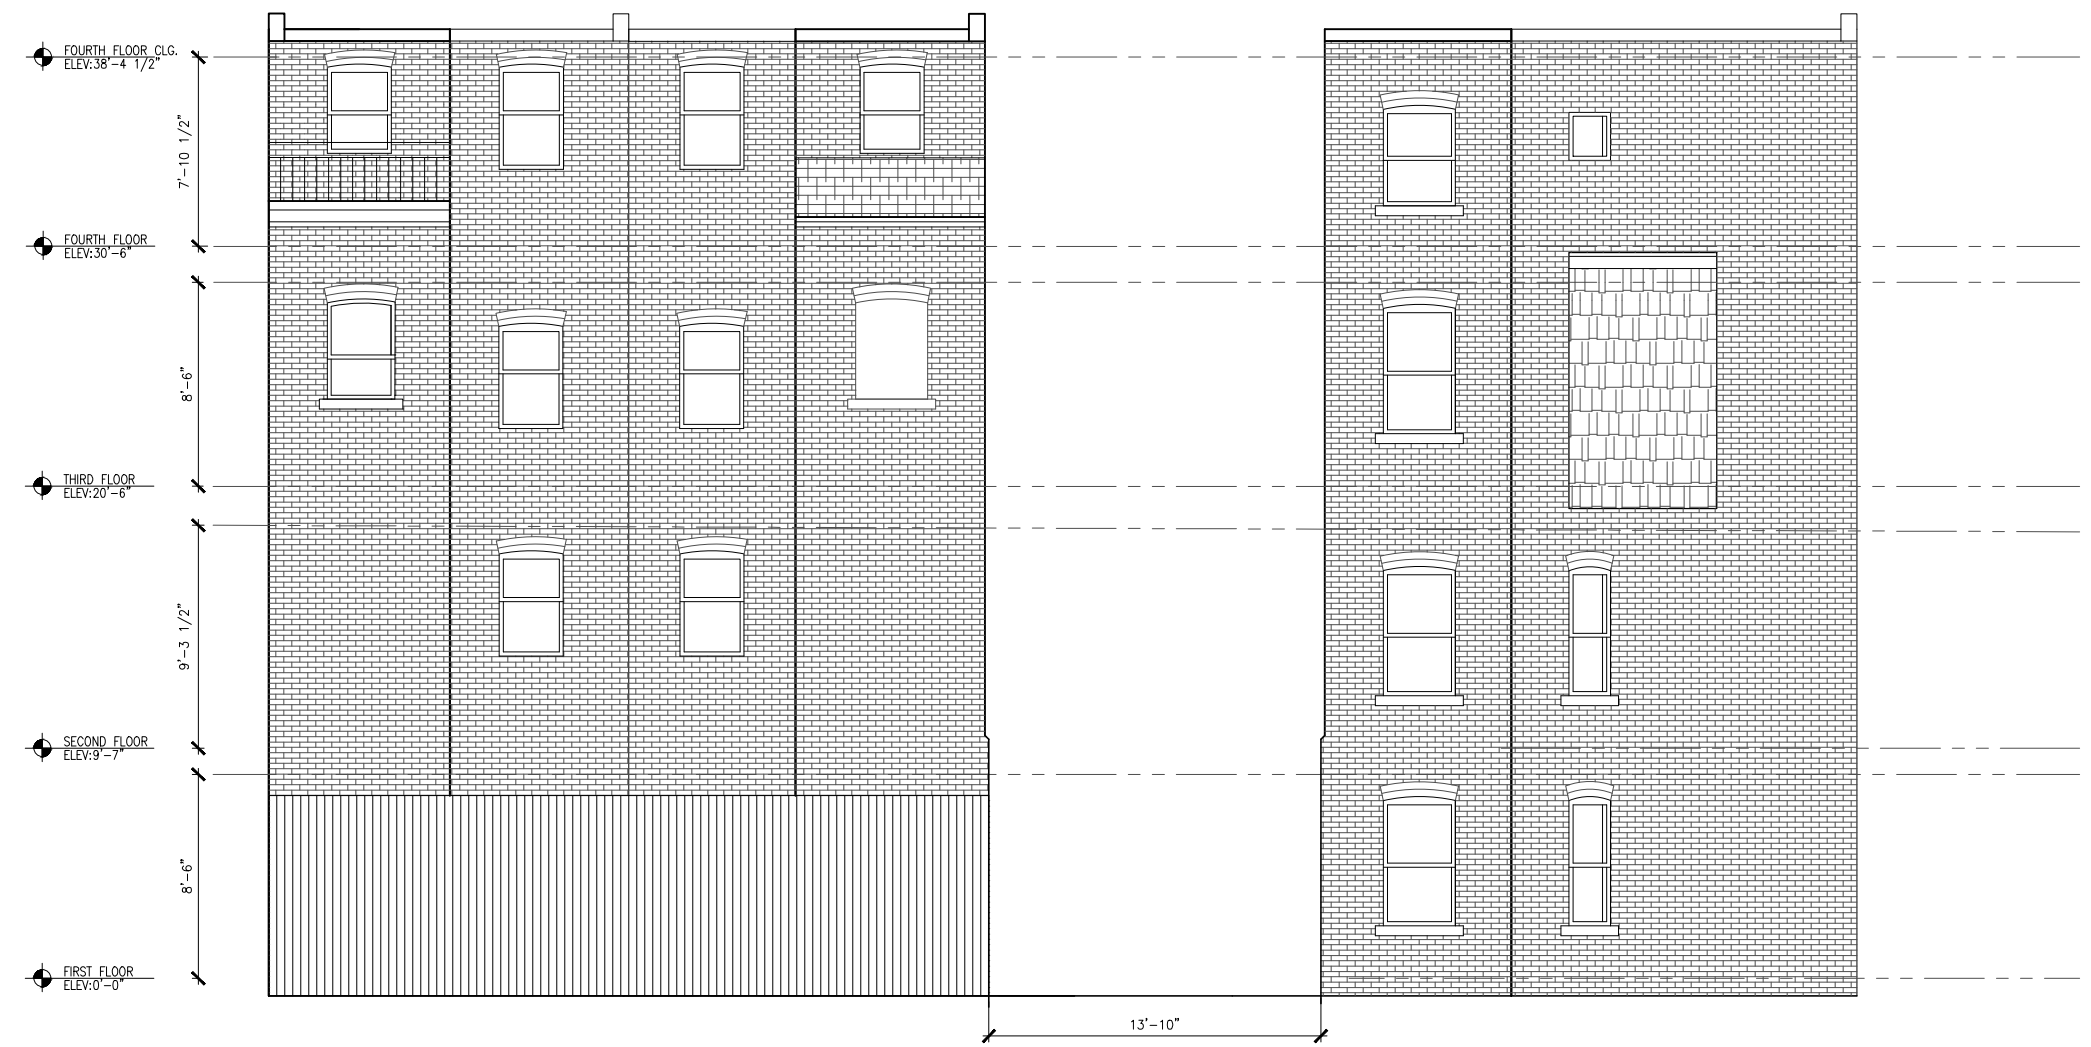

1 EXISTING REAR ELEVATION

Residence at 1850 5th


1850 5th Street NW
WASHINGTON, DC 20001

Schematic Design : 02.09.16

SCALE: 1/8" = 1'-0"

PROPOSED
SITE PLAN

A1.00

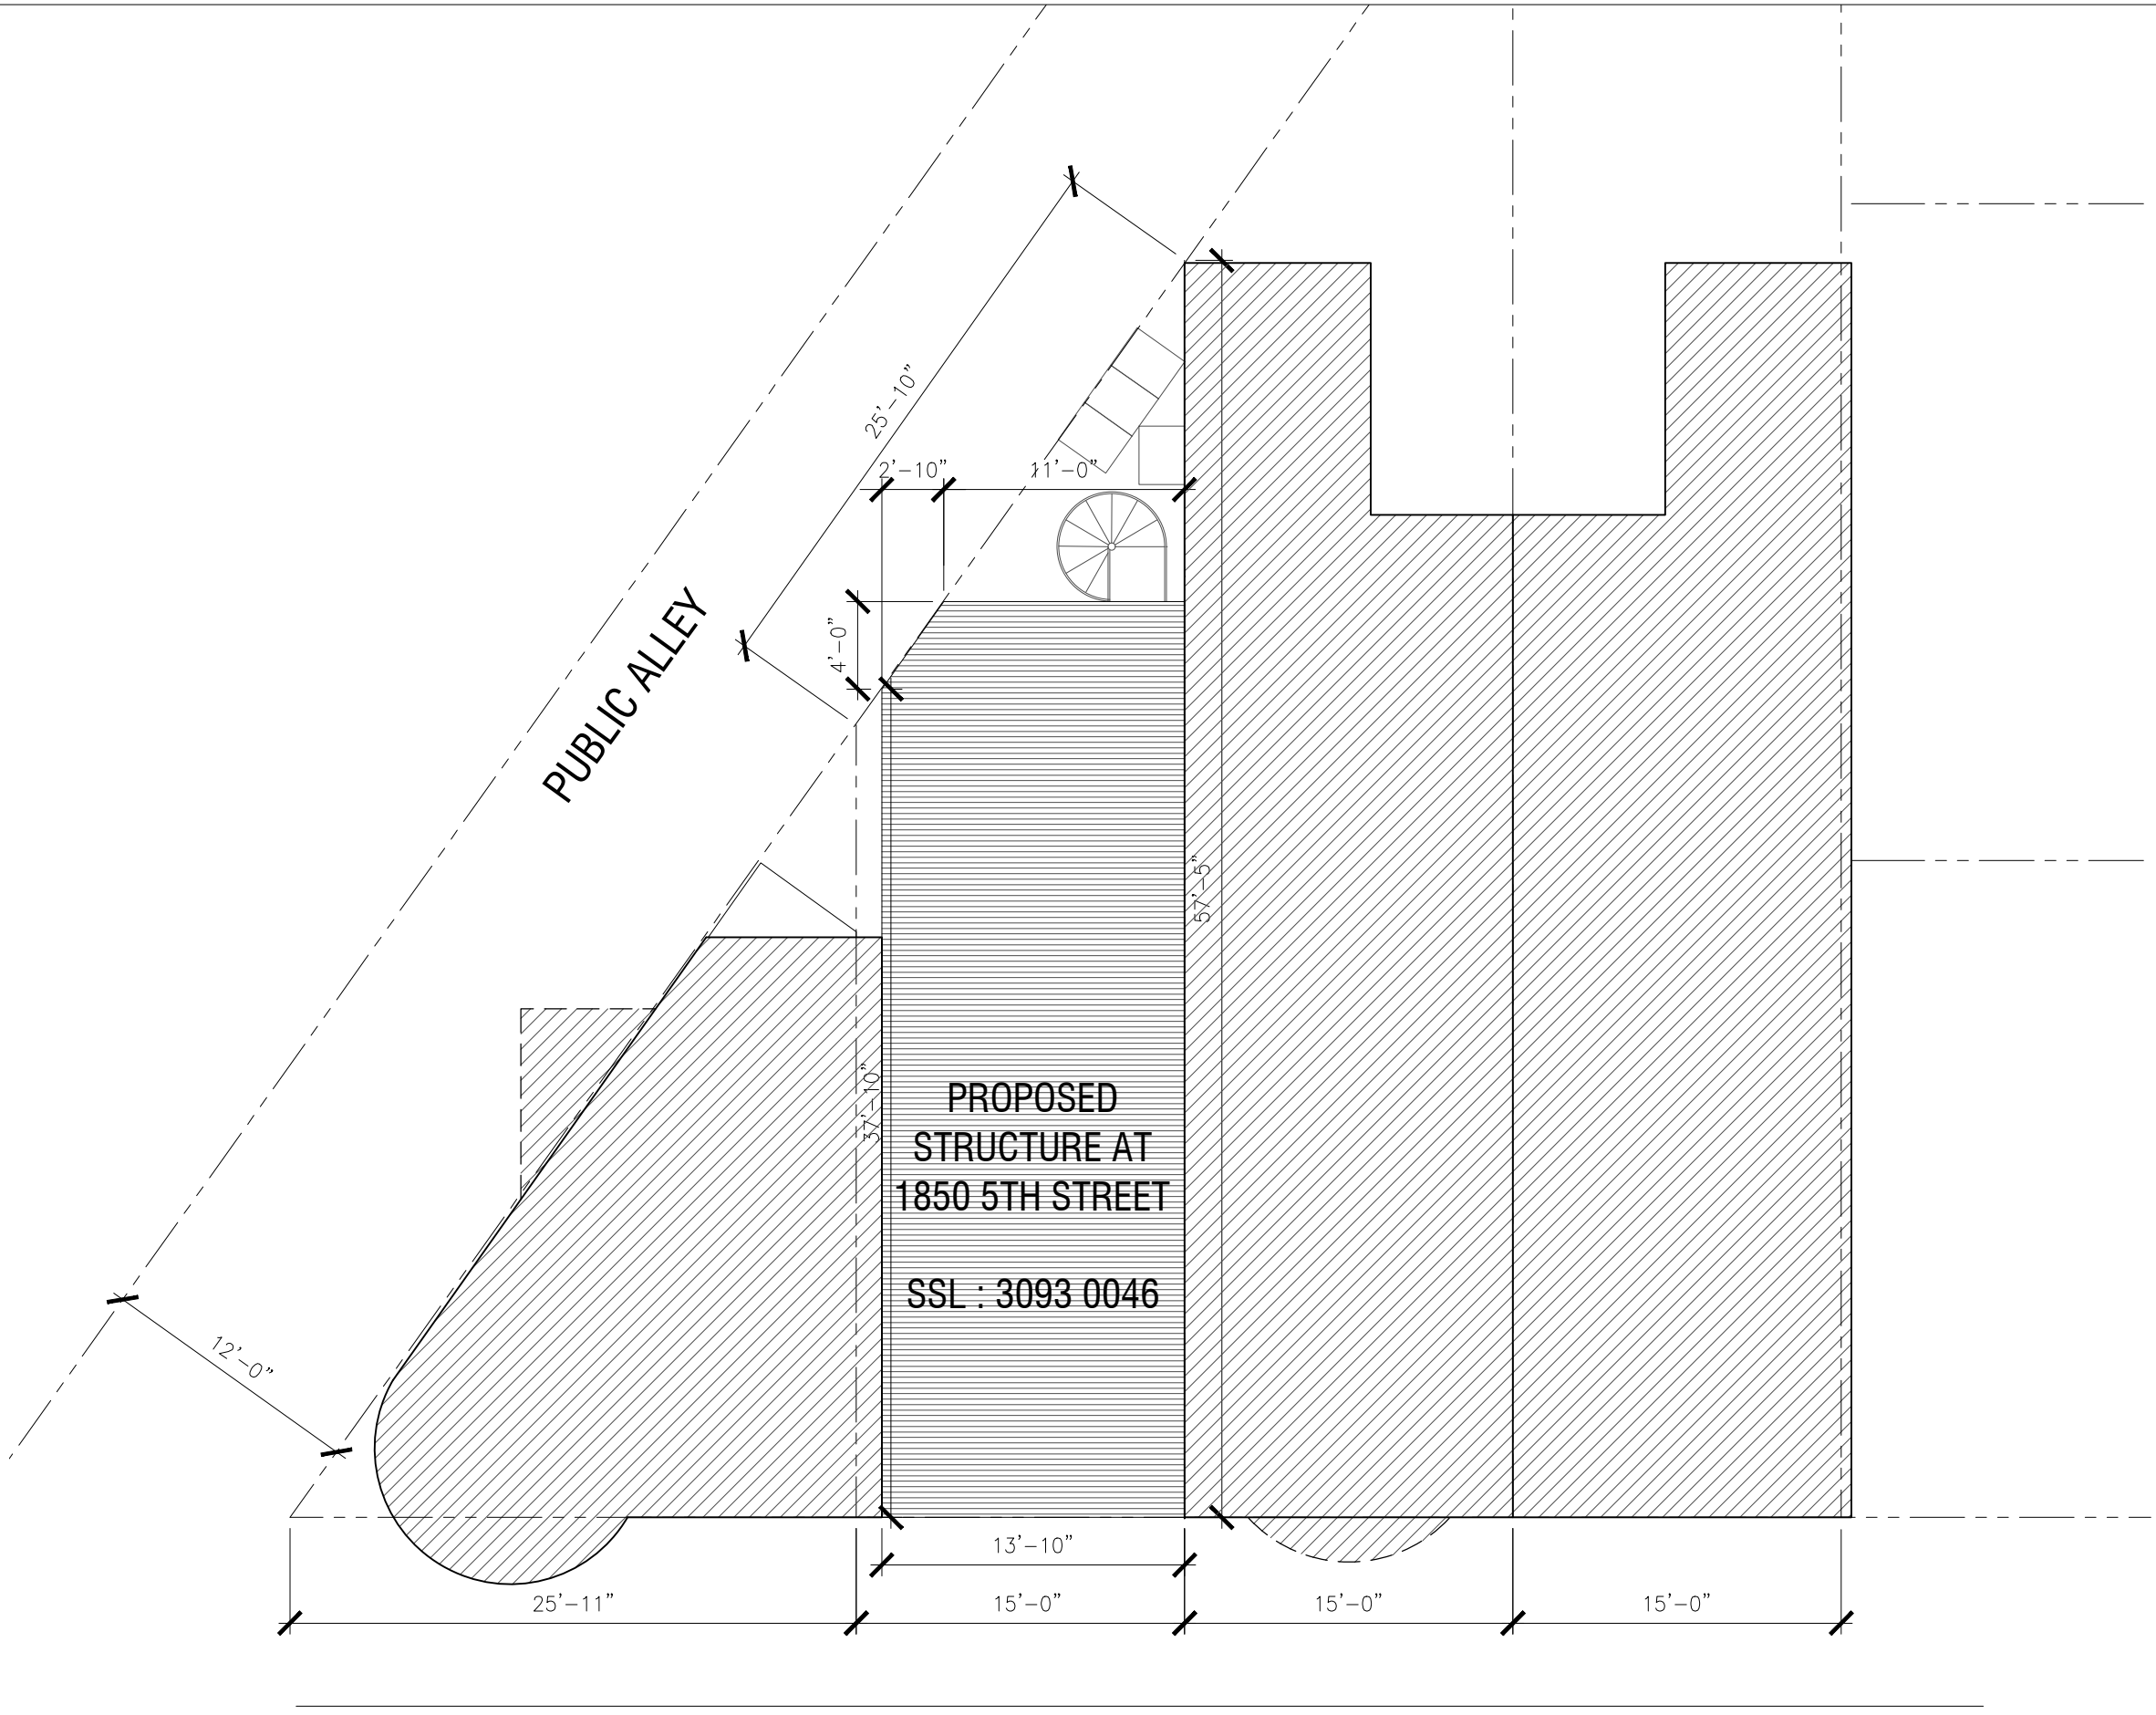

1 EXISTING SITE PLAN

5TH STREET, N.W.




Residence at 1850 5th

1850 5th Street NW
WASHINGTON, DC 20001


Schematic Design : 02.09.16

SCALE: 1/4" = 1'-0"

PROPOSED FLOOR PLANS

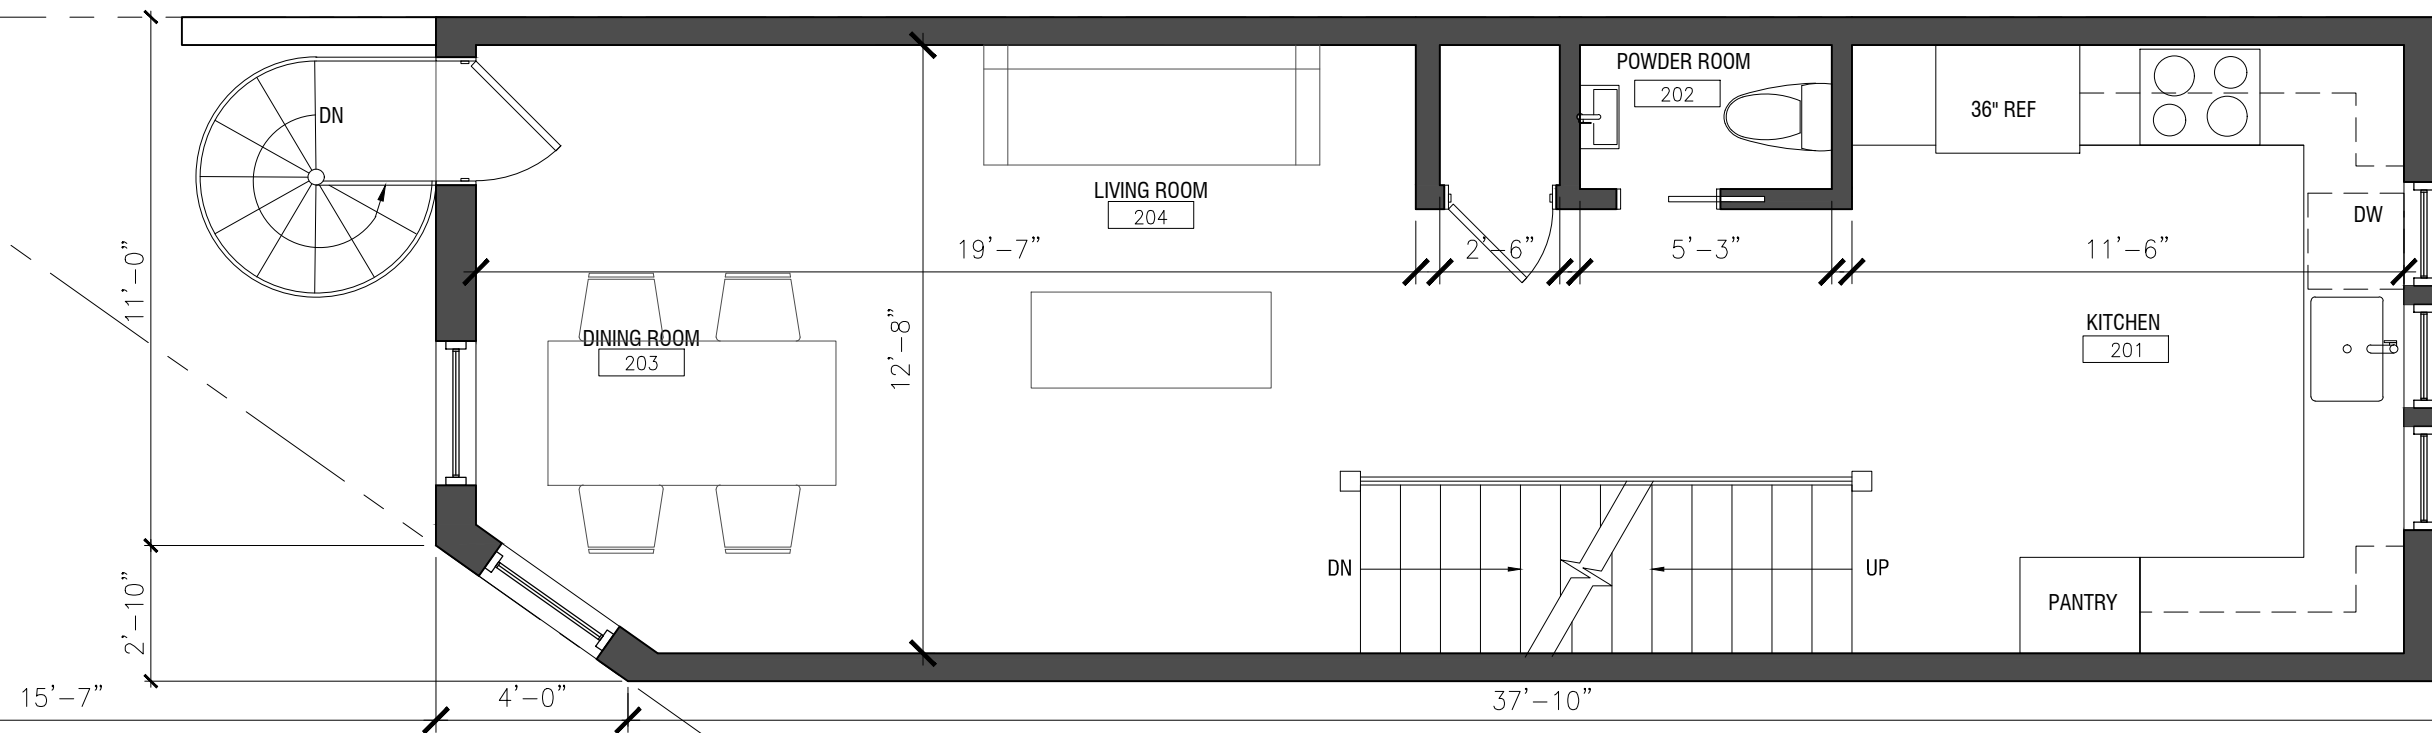

2 PROPOSED SECOND FLOOR PLAN

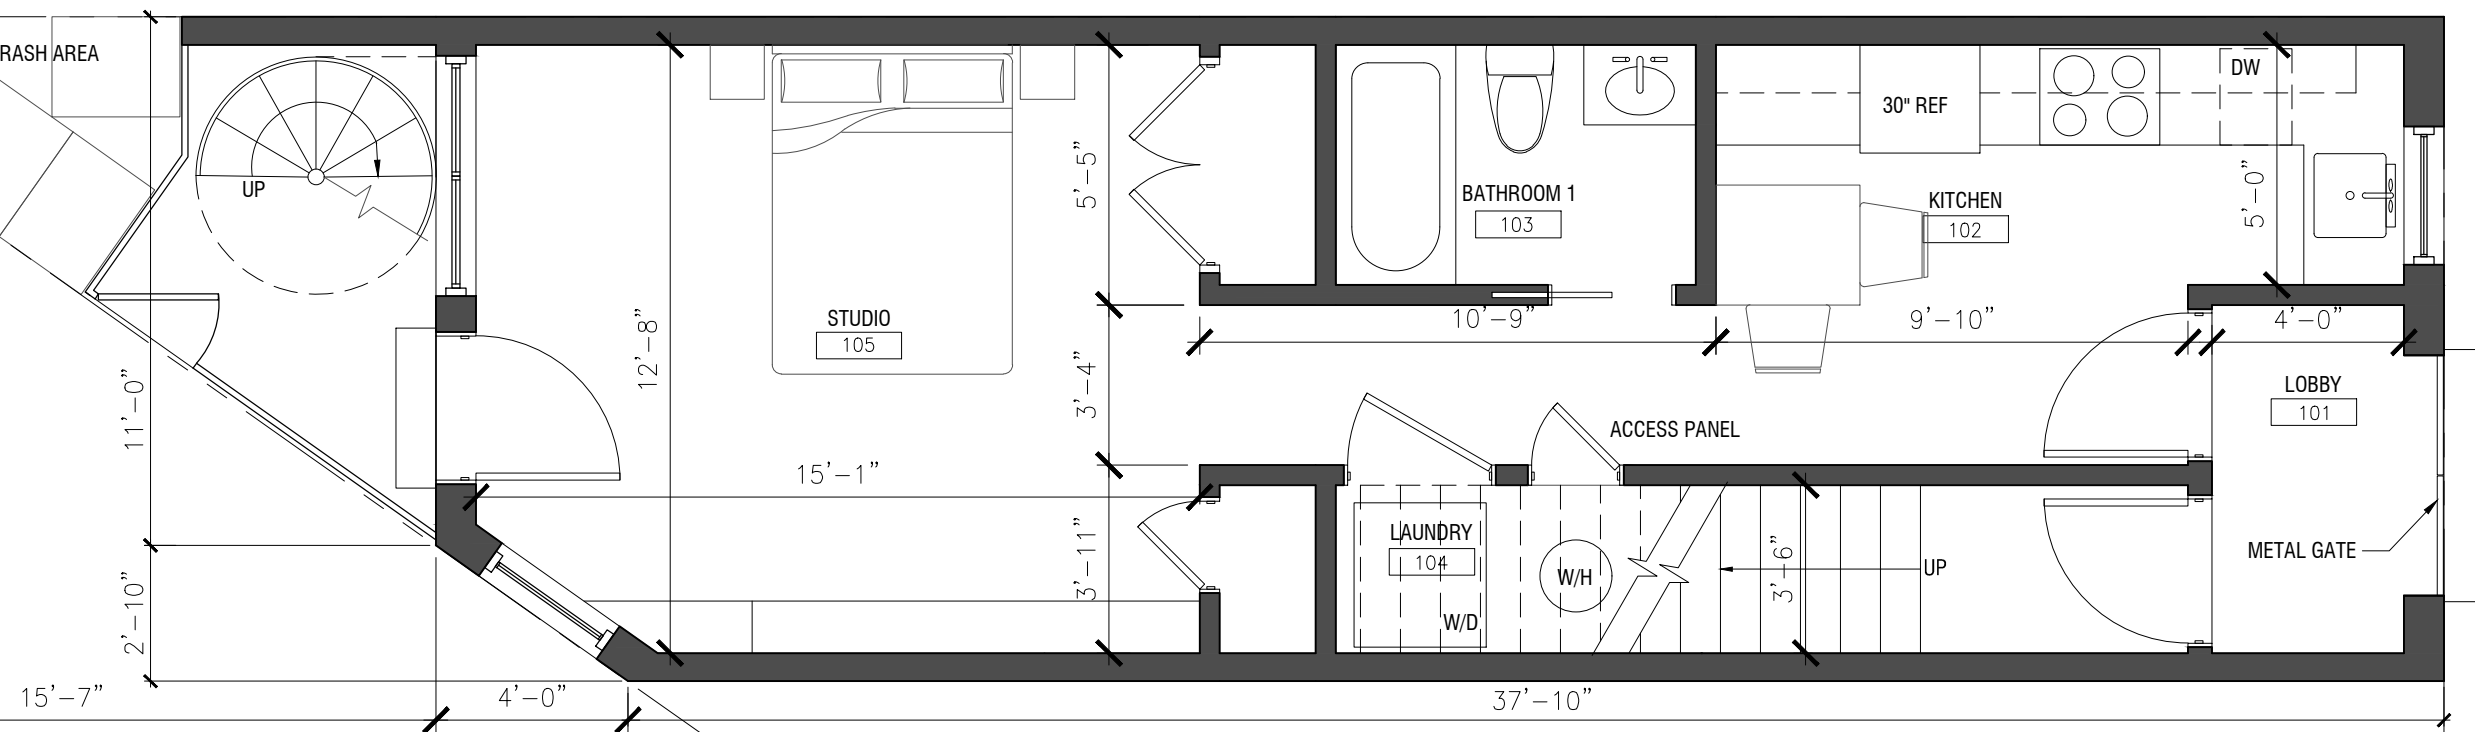

1 PROPOSED FIRST FLOOR PLAN

Residence at 1850 5th


1850 5th Street NW
WASHINGTON, DC 20001

Schematic Design : 02.09.16


SCALE: 1/4" = 1'-0"

PROPOSED FLOOR PLANS

AI.02

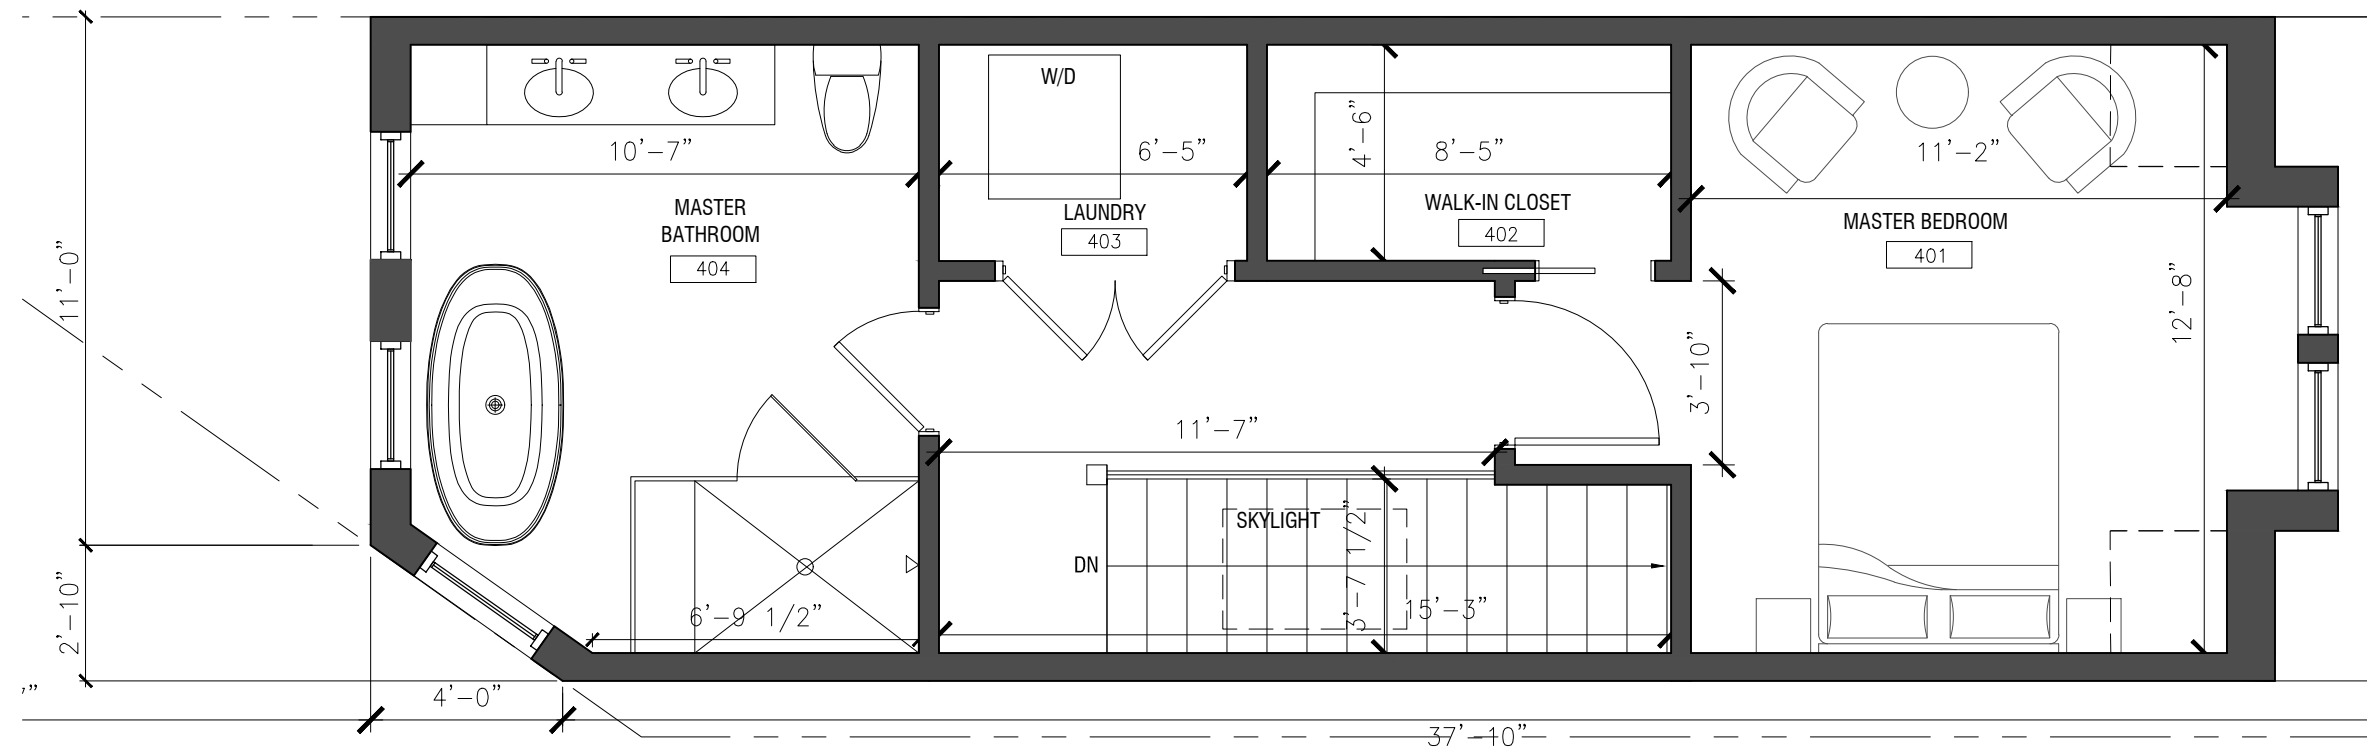

4 PROPOSED FOURTH FLOOR PLAN

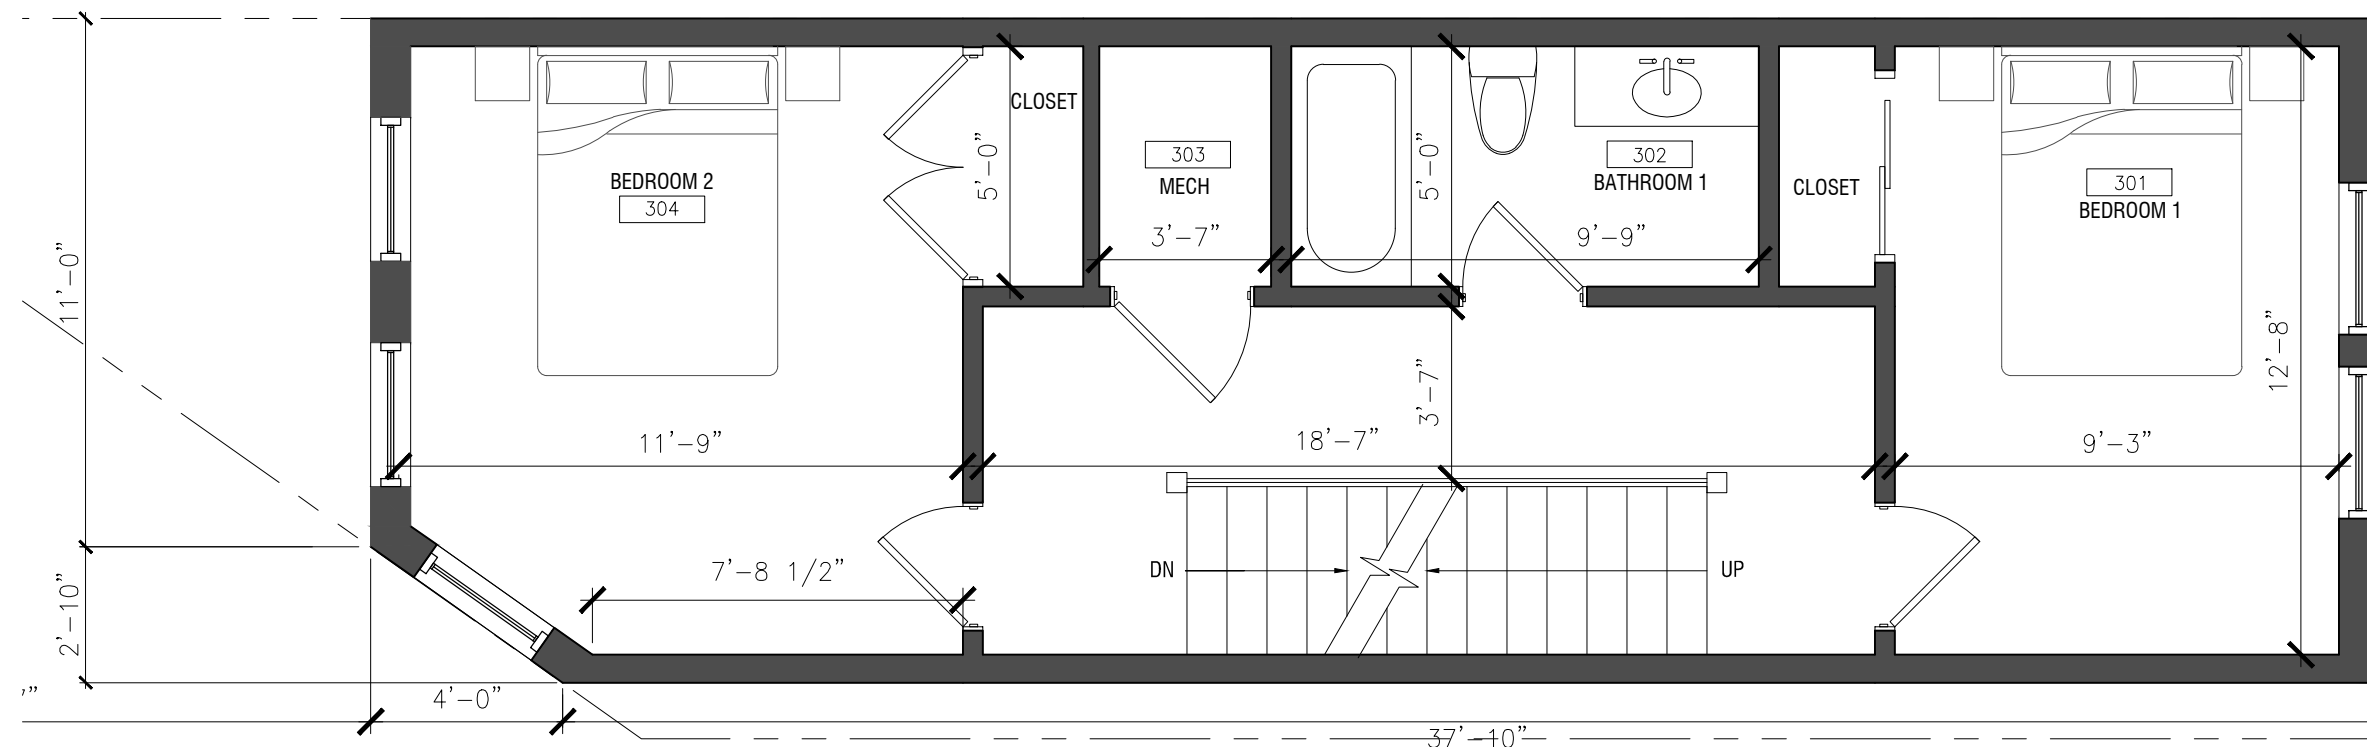

3 PROPOSED THIRD FLOOR PLAN

Residence at 1850 5th

1850 5th Street NW
WASHINGTON, DC 20001

Schematic Design : 02.09.16

SCALE: 1/8" = 1'-0"

PROPOSED
ELEVATIONS

A2.01



1 PROPOSED FRONT ELEVATION

Residence at 1850 5th

1850 5th Street NW
WASHINGTON, DC 20001

Schematic Design : 02.09.16

SCALE: 1/8" = 1'-0"

PROPOSED
ELEVATIONS

A2.02



1 PROPOSED REAR ELEVATION

Residence at 1850 5th


1850 5th Street NW
WASHINGTON, DC 20001

Schematic Design : 02.09.16

SCALE: 1/8" = 1'-0"

PROPOSED
ELEVATIONS

A2.03

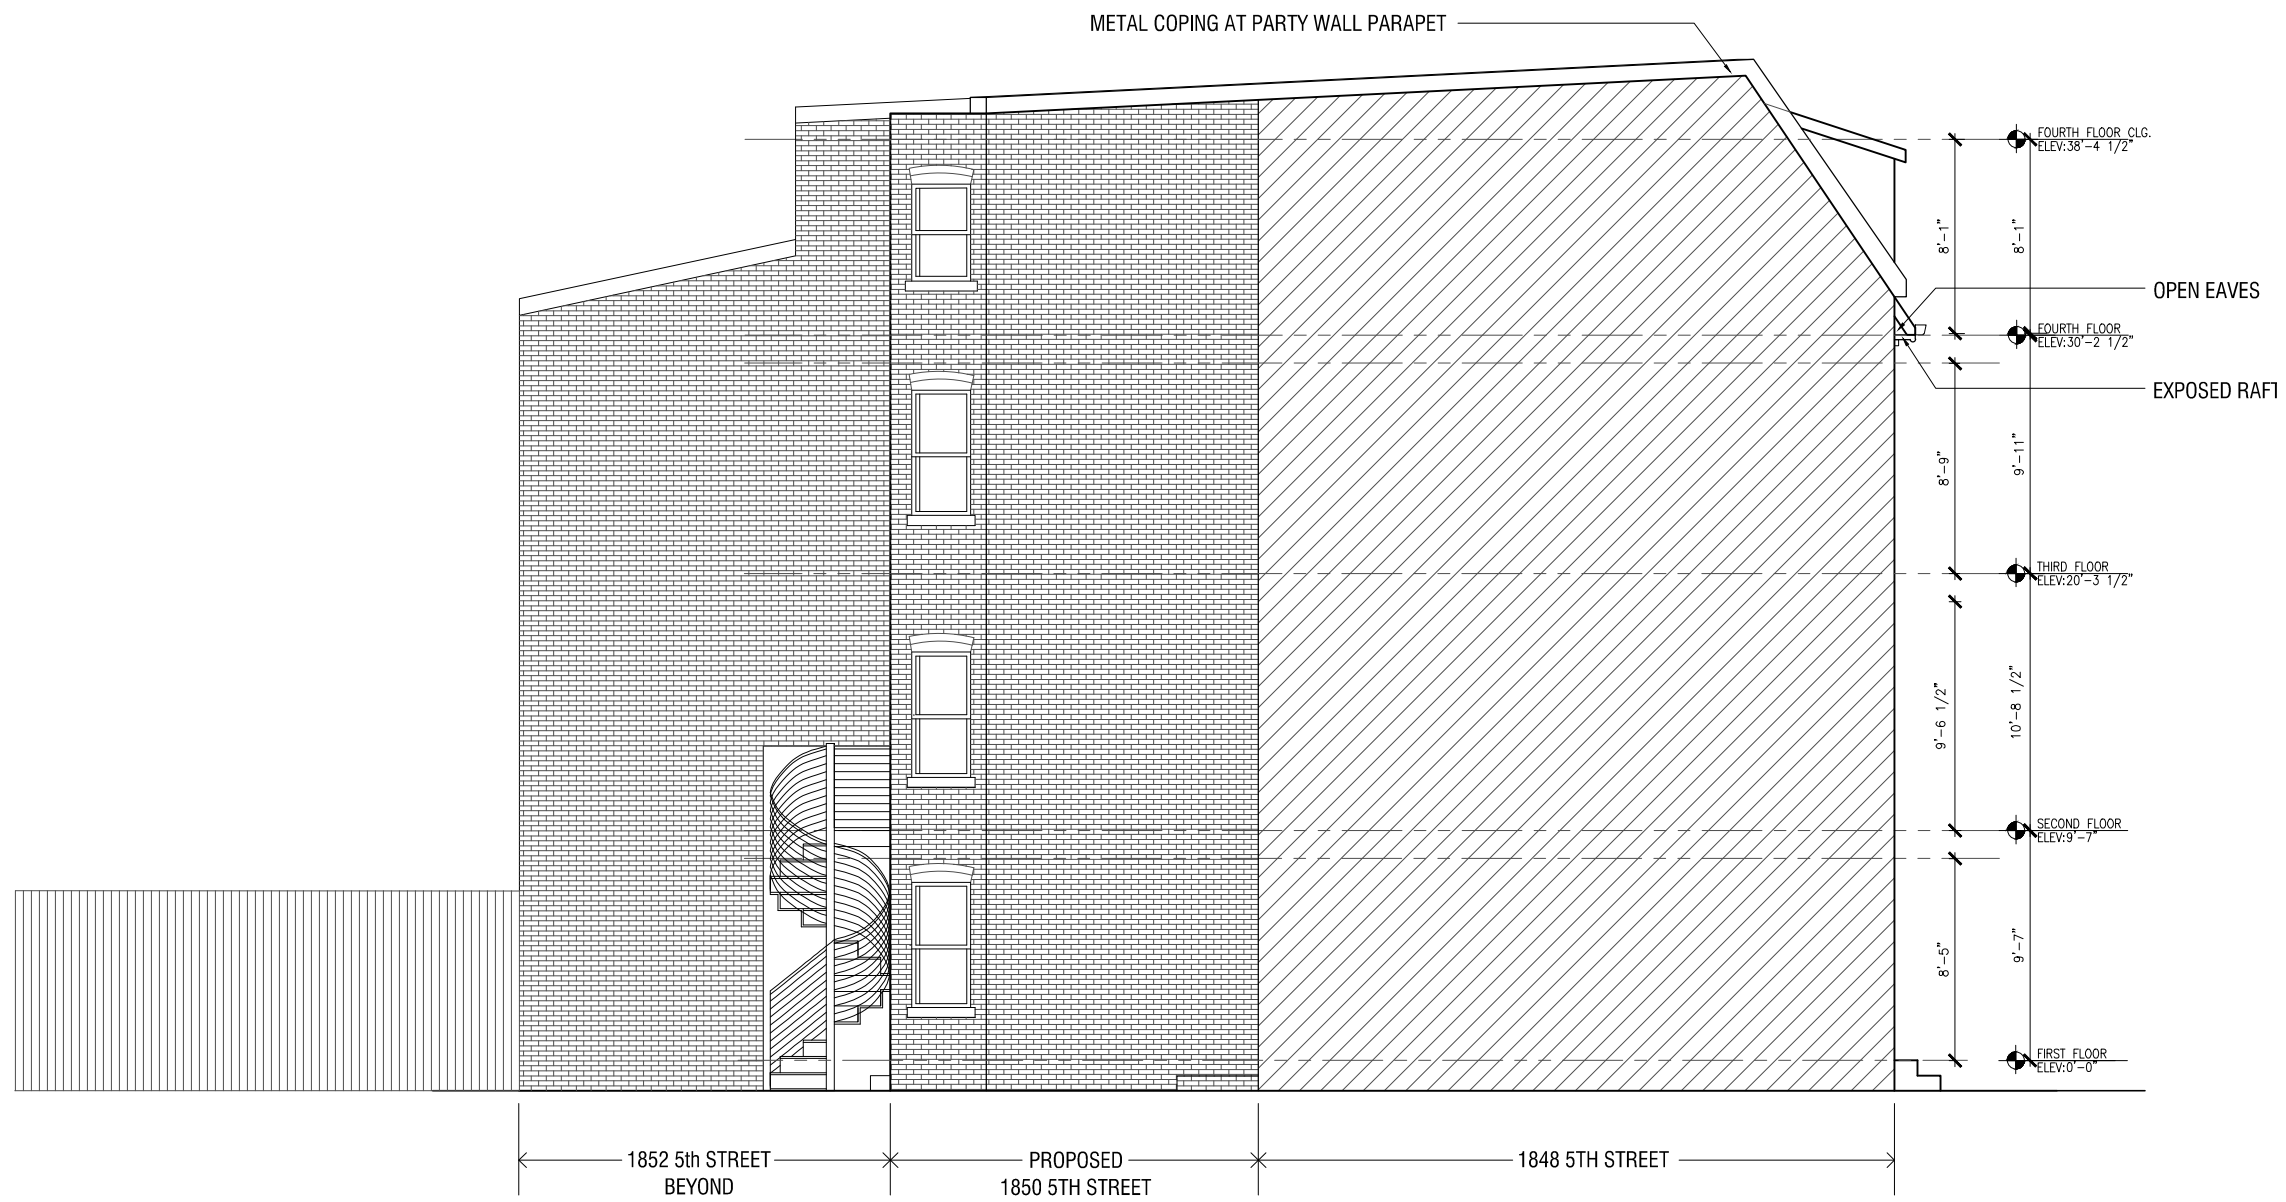

1 PROPOSED SIDE ELEVATION


Residence at 1850 5th
1850 5th Street NW
WASHINGTON, DC 20001

Schematic Design : 02.09.16

SCALE: 1/8" = 1'-0"

BUILDING
SECTION

A3.01

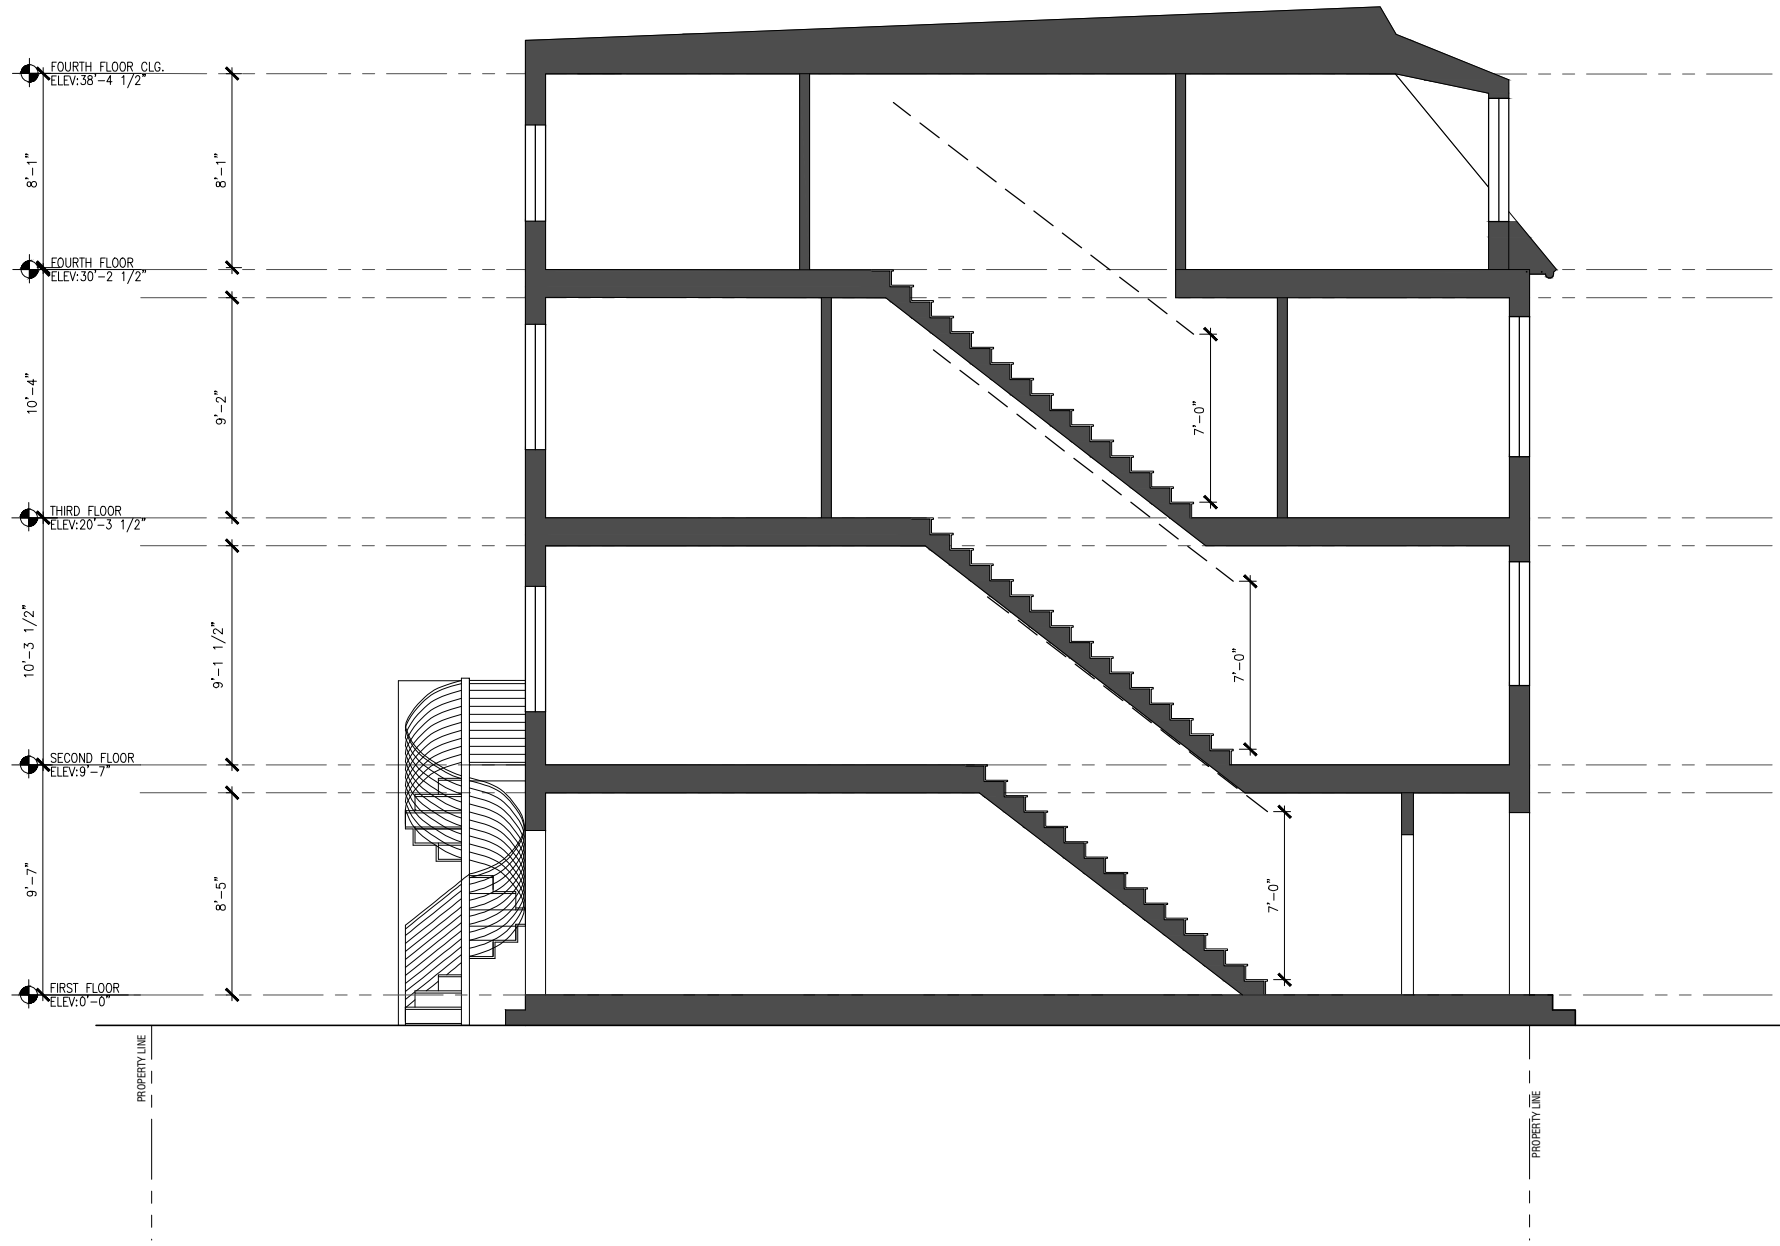

1 BUILDING SECTION