

Tab C

Architectural Plans

Part 1

920 H ST. N.E.

LIST OF DRAWINGS:

A-00	COVER SHEET / RENDERED VIEW
A-01	ZONING ANALYSIS
A-02	UNIT MATRIX
A-03	ZONING BOUNDARY PLAN
A-04	AERIAL PLAN
A-05	AERIAL VIEW
A-06	SITE PLAN
A-07	VEHICULAR CIRCULATION
A-08	PEDESTRIAN CIRCULATION
A-09	CONTEXT PHOTOS
A-10	CONTEXT PHOTOS
A-11	PERSPECTIVE RENDERING
A-12	FIRST FLOOR PLAN
A-13	TYPICAL FLOOR PLAN
A-14	FOURTH FLOOR PLAN
A-15	PENTHOUSE FLOOR PLAN
A-16	ROOF FLOOR PLAN
A-17	CELLAR FLOOR PLAN
A-18	BUILDING SECTION
A-19	STREETSCAPE ELEVATION
A-20	FRONT ELEVATION
A-21	REAR ELEVATION
A-22	RENDERED FRONT ELEVATION
A-23	RENDERED REAR ELEVATION
A-24	ENLARGED MATERIAL ELEVATION
A-25	ENLARGED UNIT PLANS
A-26	ENLARGED UNIT PLANS
A-27	ENLARGED UNIT PLANS
A-28	ENLARGED UNIT PLANS
A-29	ENLARGED UNIT PLANS
A-30	ENLARGED UNIT PLANS



920 H ST. N.E.

920 H ST. N.E.
WASHINGTON D.C.


COVER SHEET | A-00

02-18-2016



PGN Architects, PLLC
210 7th Street SE - Suite 201
Washington, DC 20003
(P) 202-822-5995 (F) 202-822-0908

w:\15-0024_920-922 h st ne\drawings\sheet\15-0024_g-03 - zoning boundry plan.dwg

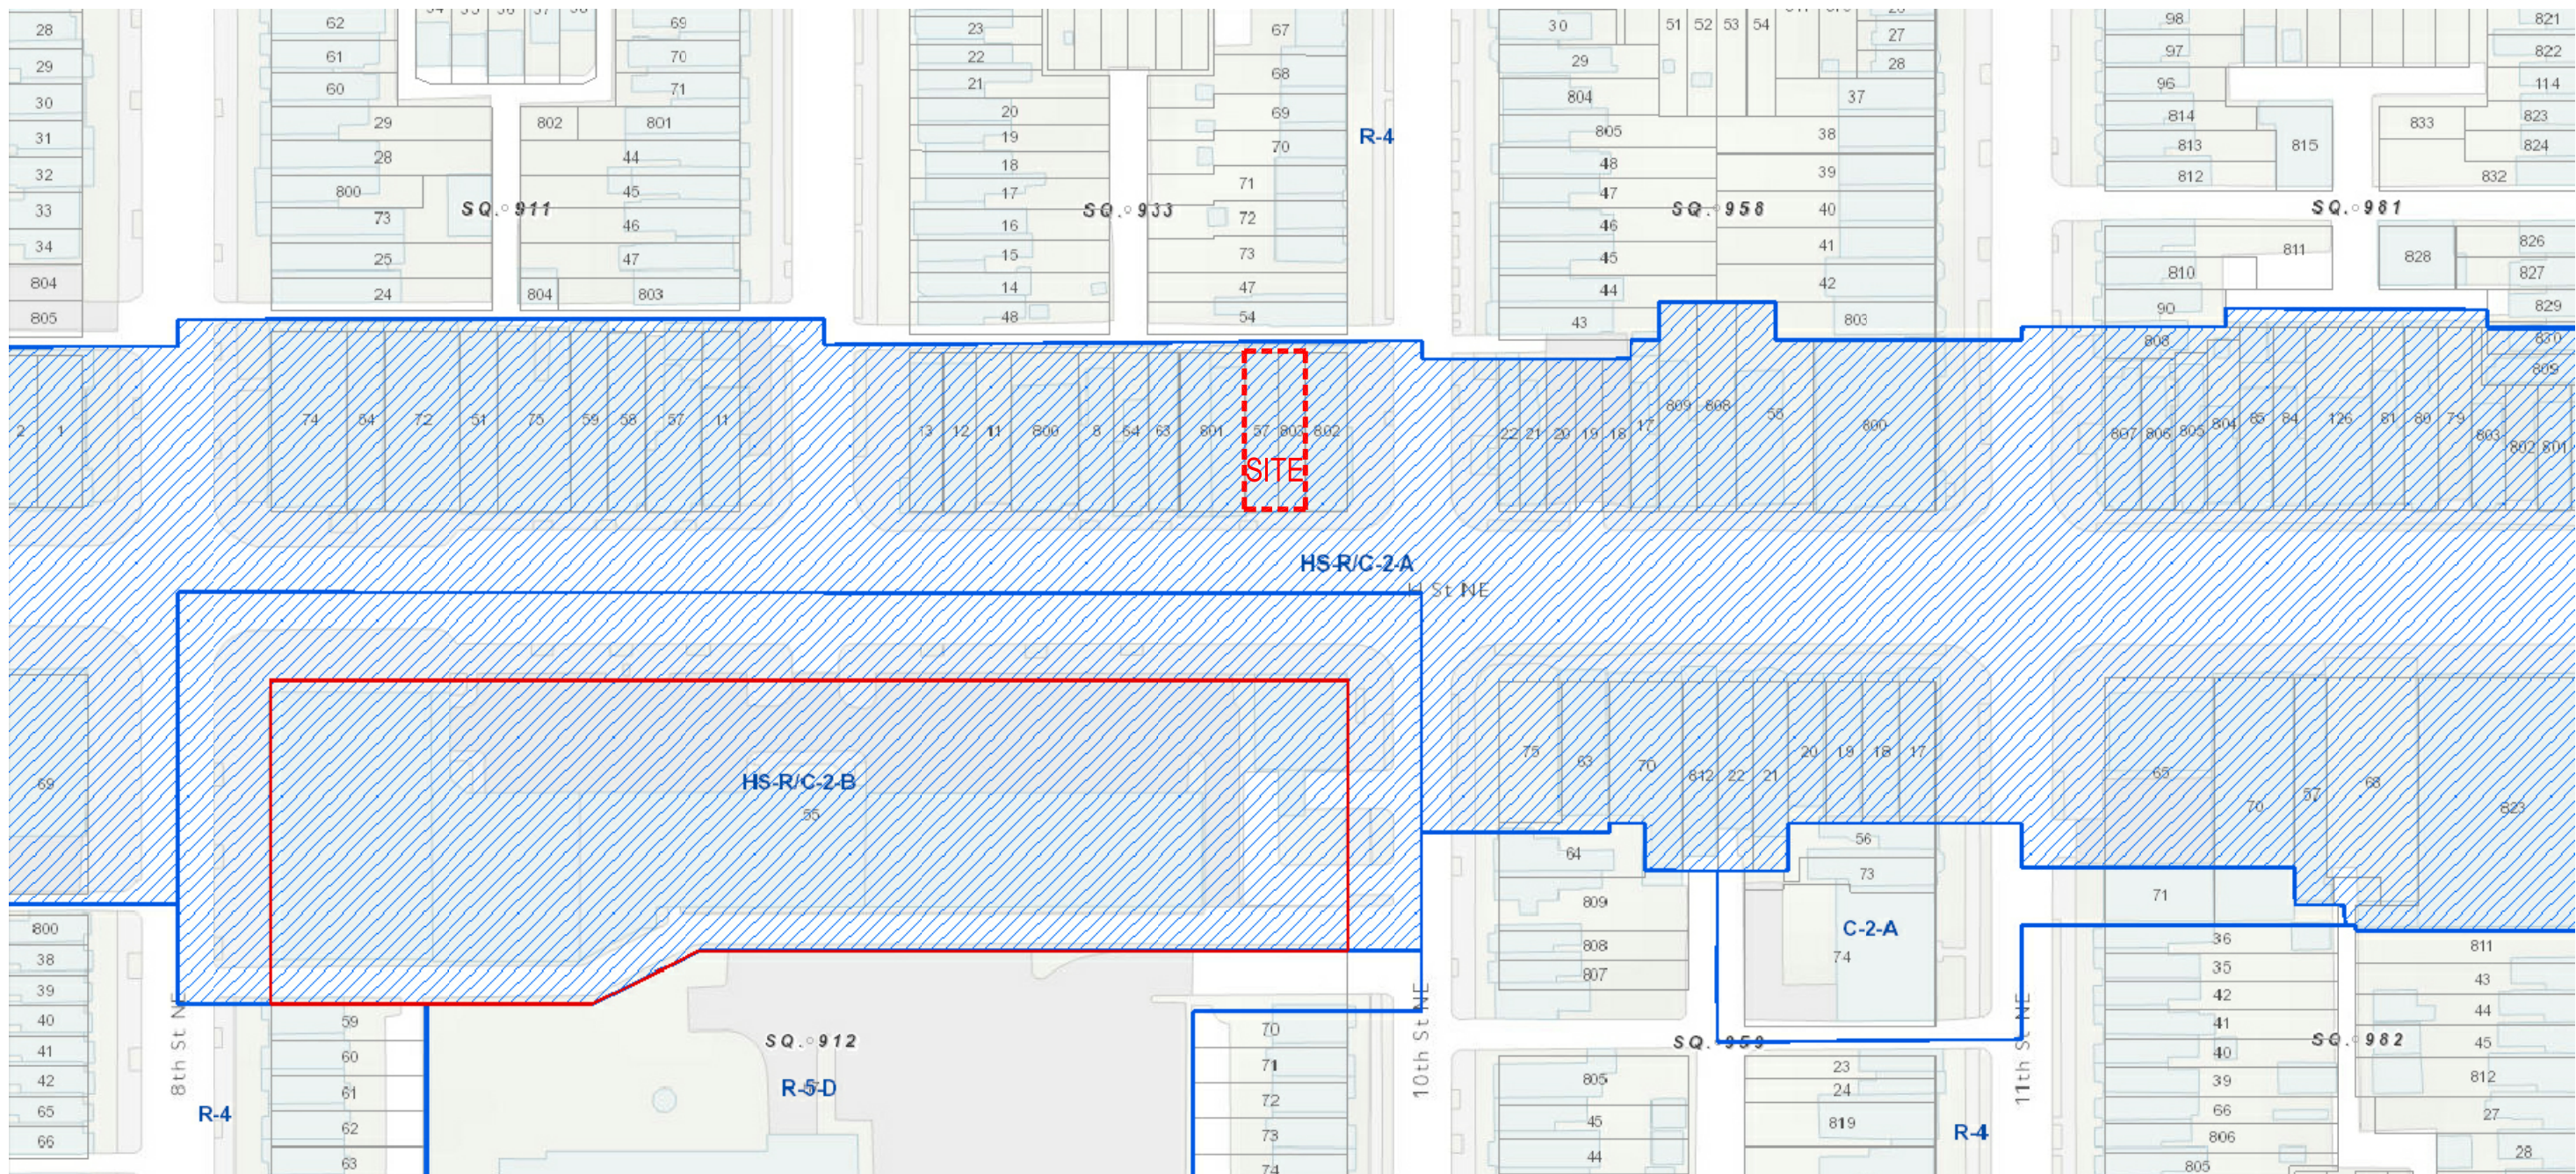

1 ZONING BOUNDRY PLAN
SCALE: N.T.S.

920 H ST. N.E.


920 H ST. N.E.
WASHINGTON D.C.



PGN Architects, PLLC
210 7th Street SE - Suite 201
Washington, DC 20003
(P) 202-822-5995 (F) 202-822-0908

ZONING BOUNDRY PLAN | A-03

02-18-2016

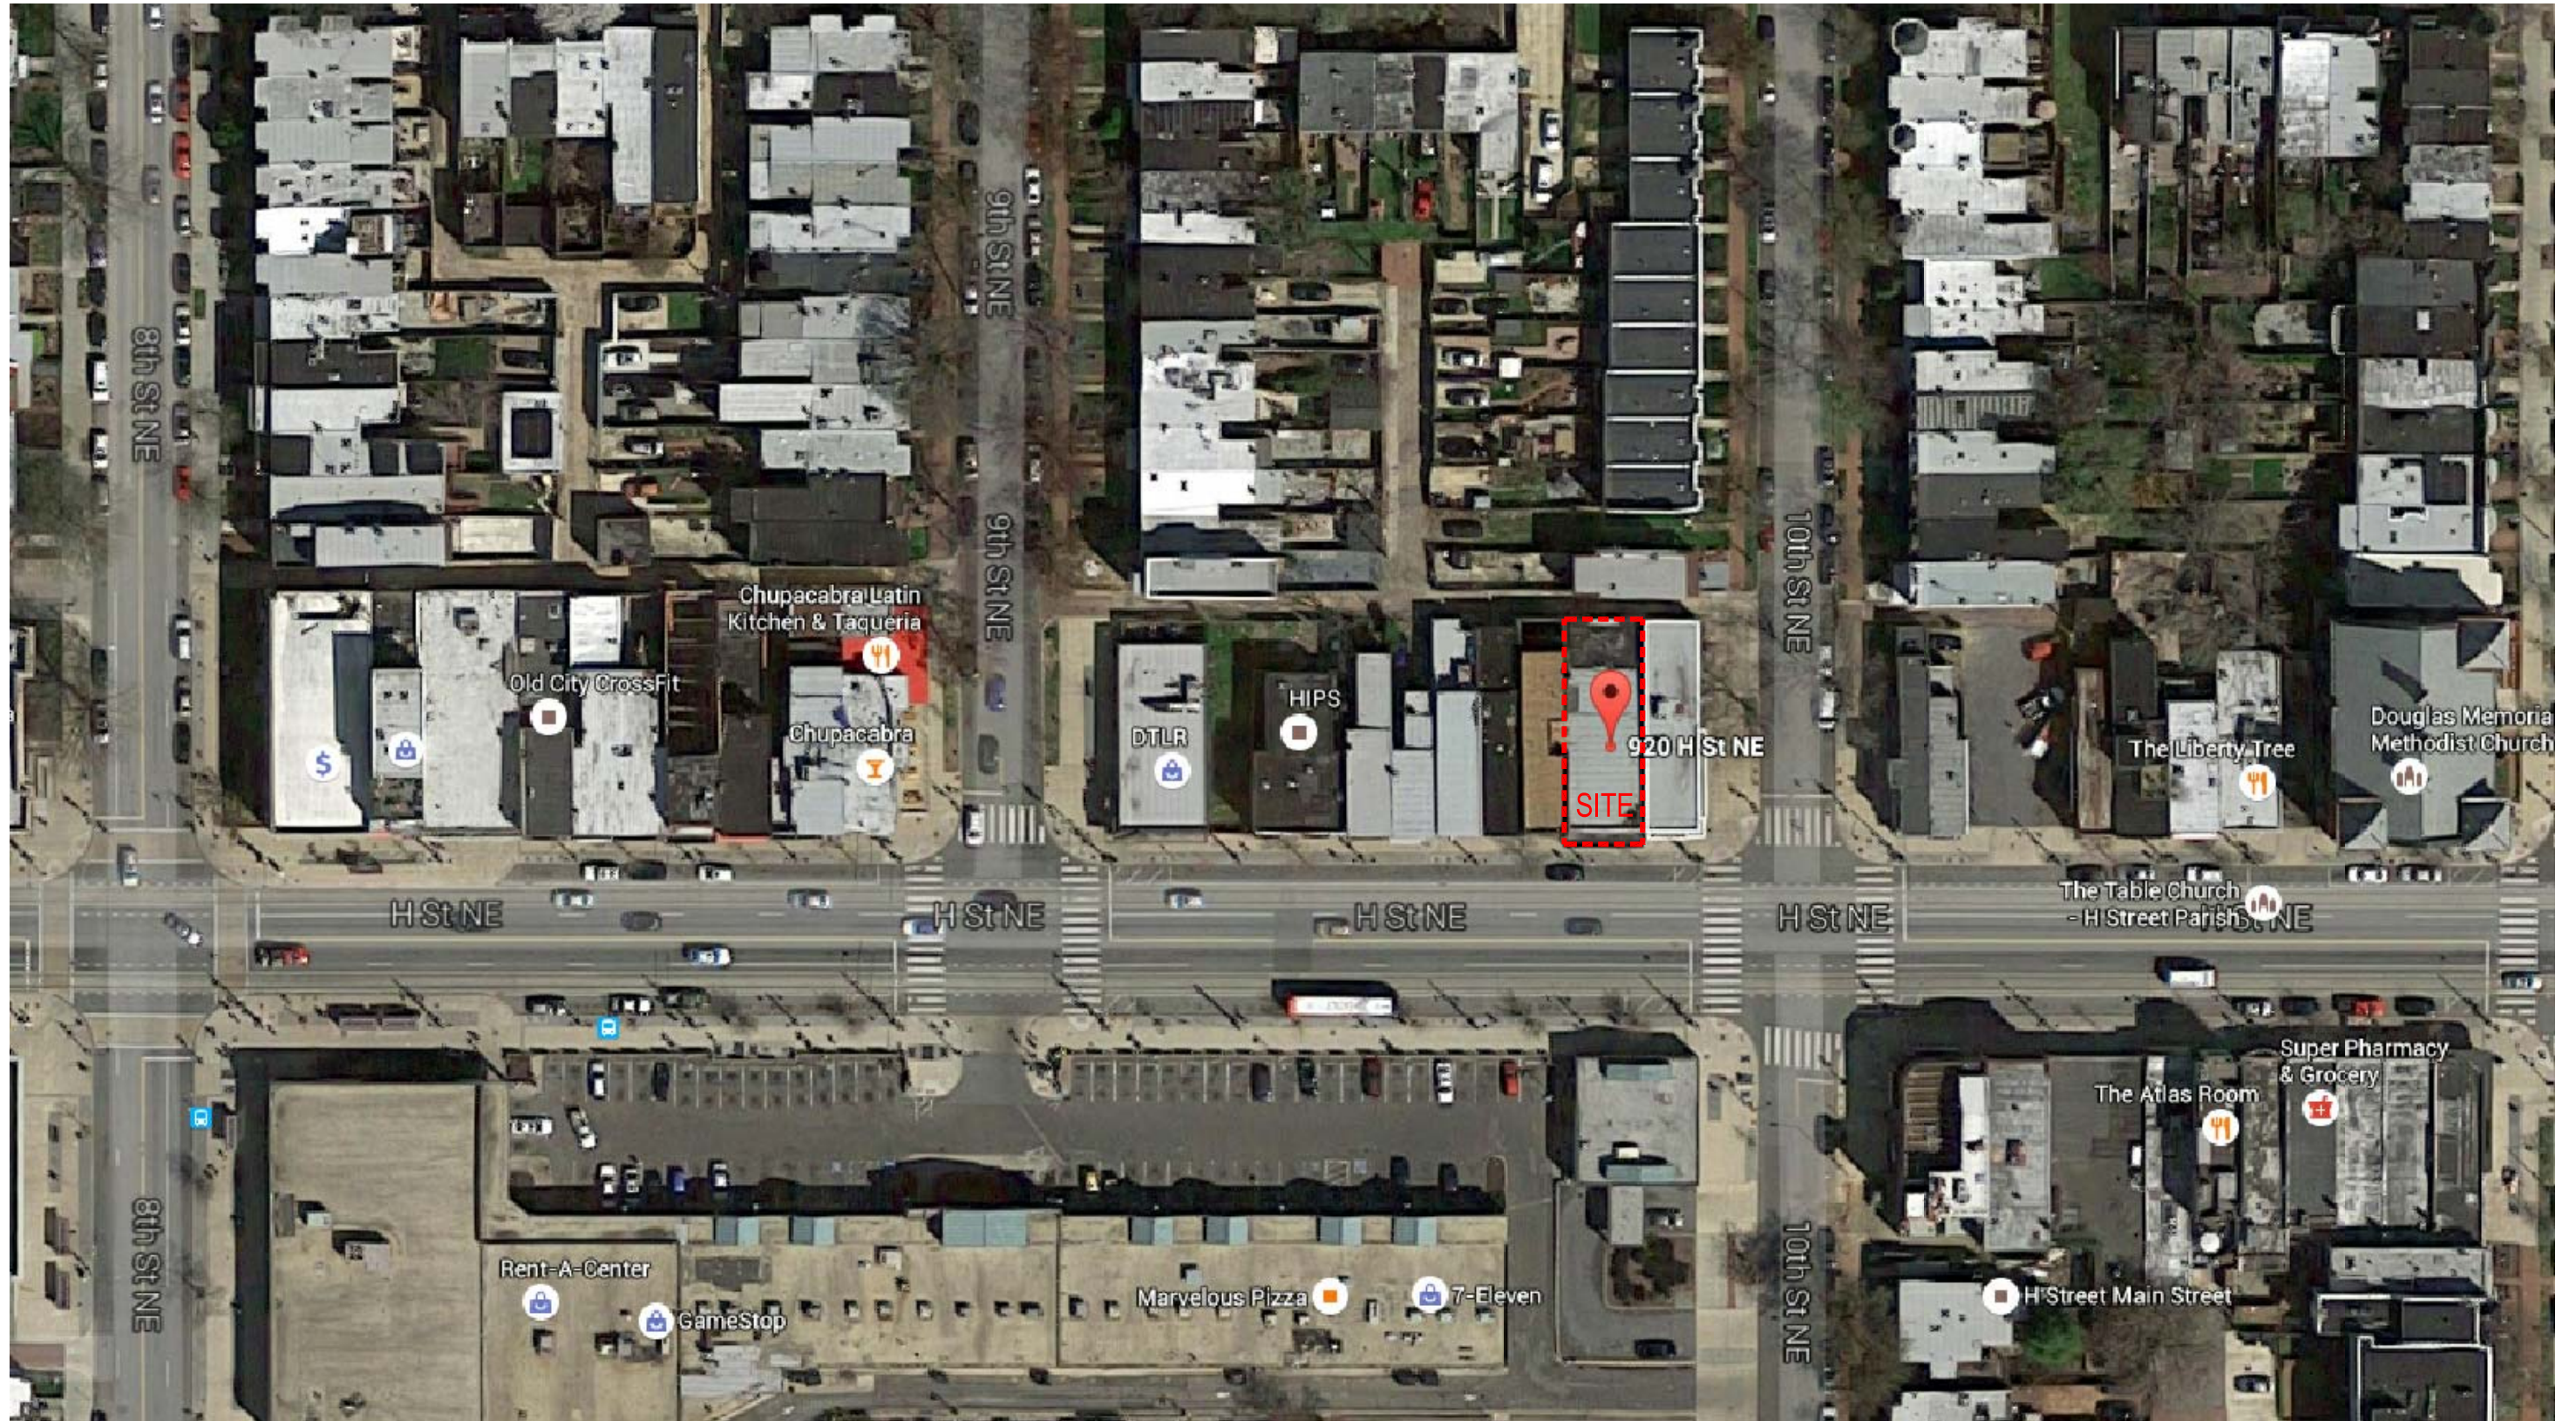

920 H ST. N.E.

920 H ST. N.E.
WASHINGTON D.C.



PGN Architects, PLLC
210 7th Street SE - Suite 201
Washington, DC 20003
(P) 202-822-5995 (F) 202-822-0908

1 AERIAL PLAN
SCALE: N.T.S.

AERIAL PLAN | A-04

02-18-2016



1 AERIAL VIEW
SCALE: N.T.S.


920 H ST. N.E.

920 H ST. N.E.
WASHINGTON D.C.




PGN Architects, PLLC
210 7th Street SE - Suite 201
Washington, DC 20003
(P) 202-822-5995 (F) 202-822-0908

AERIAL VIEW | A-05
02-18-2016

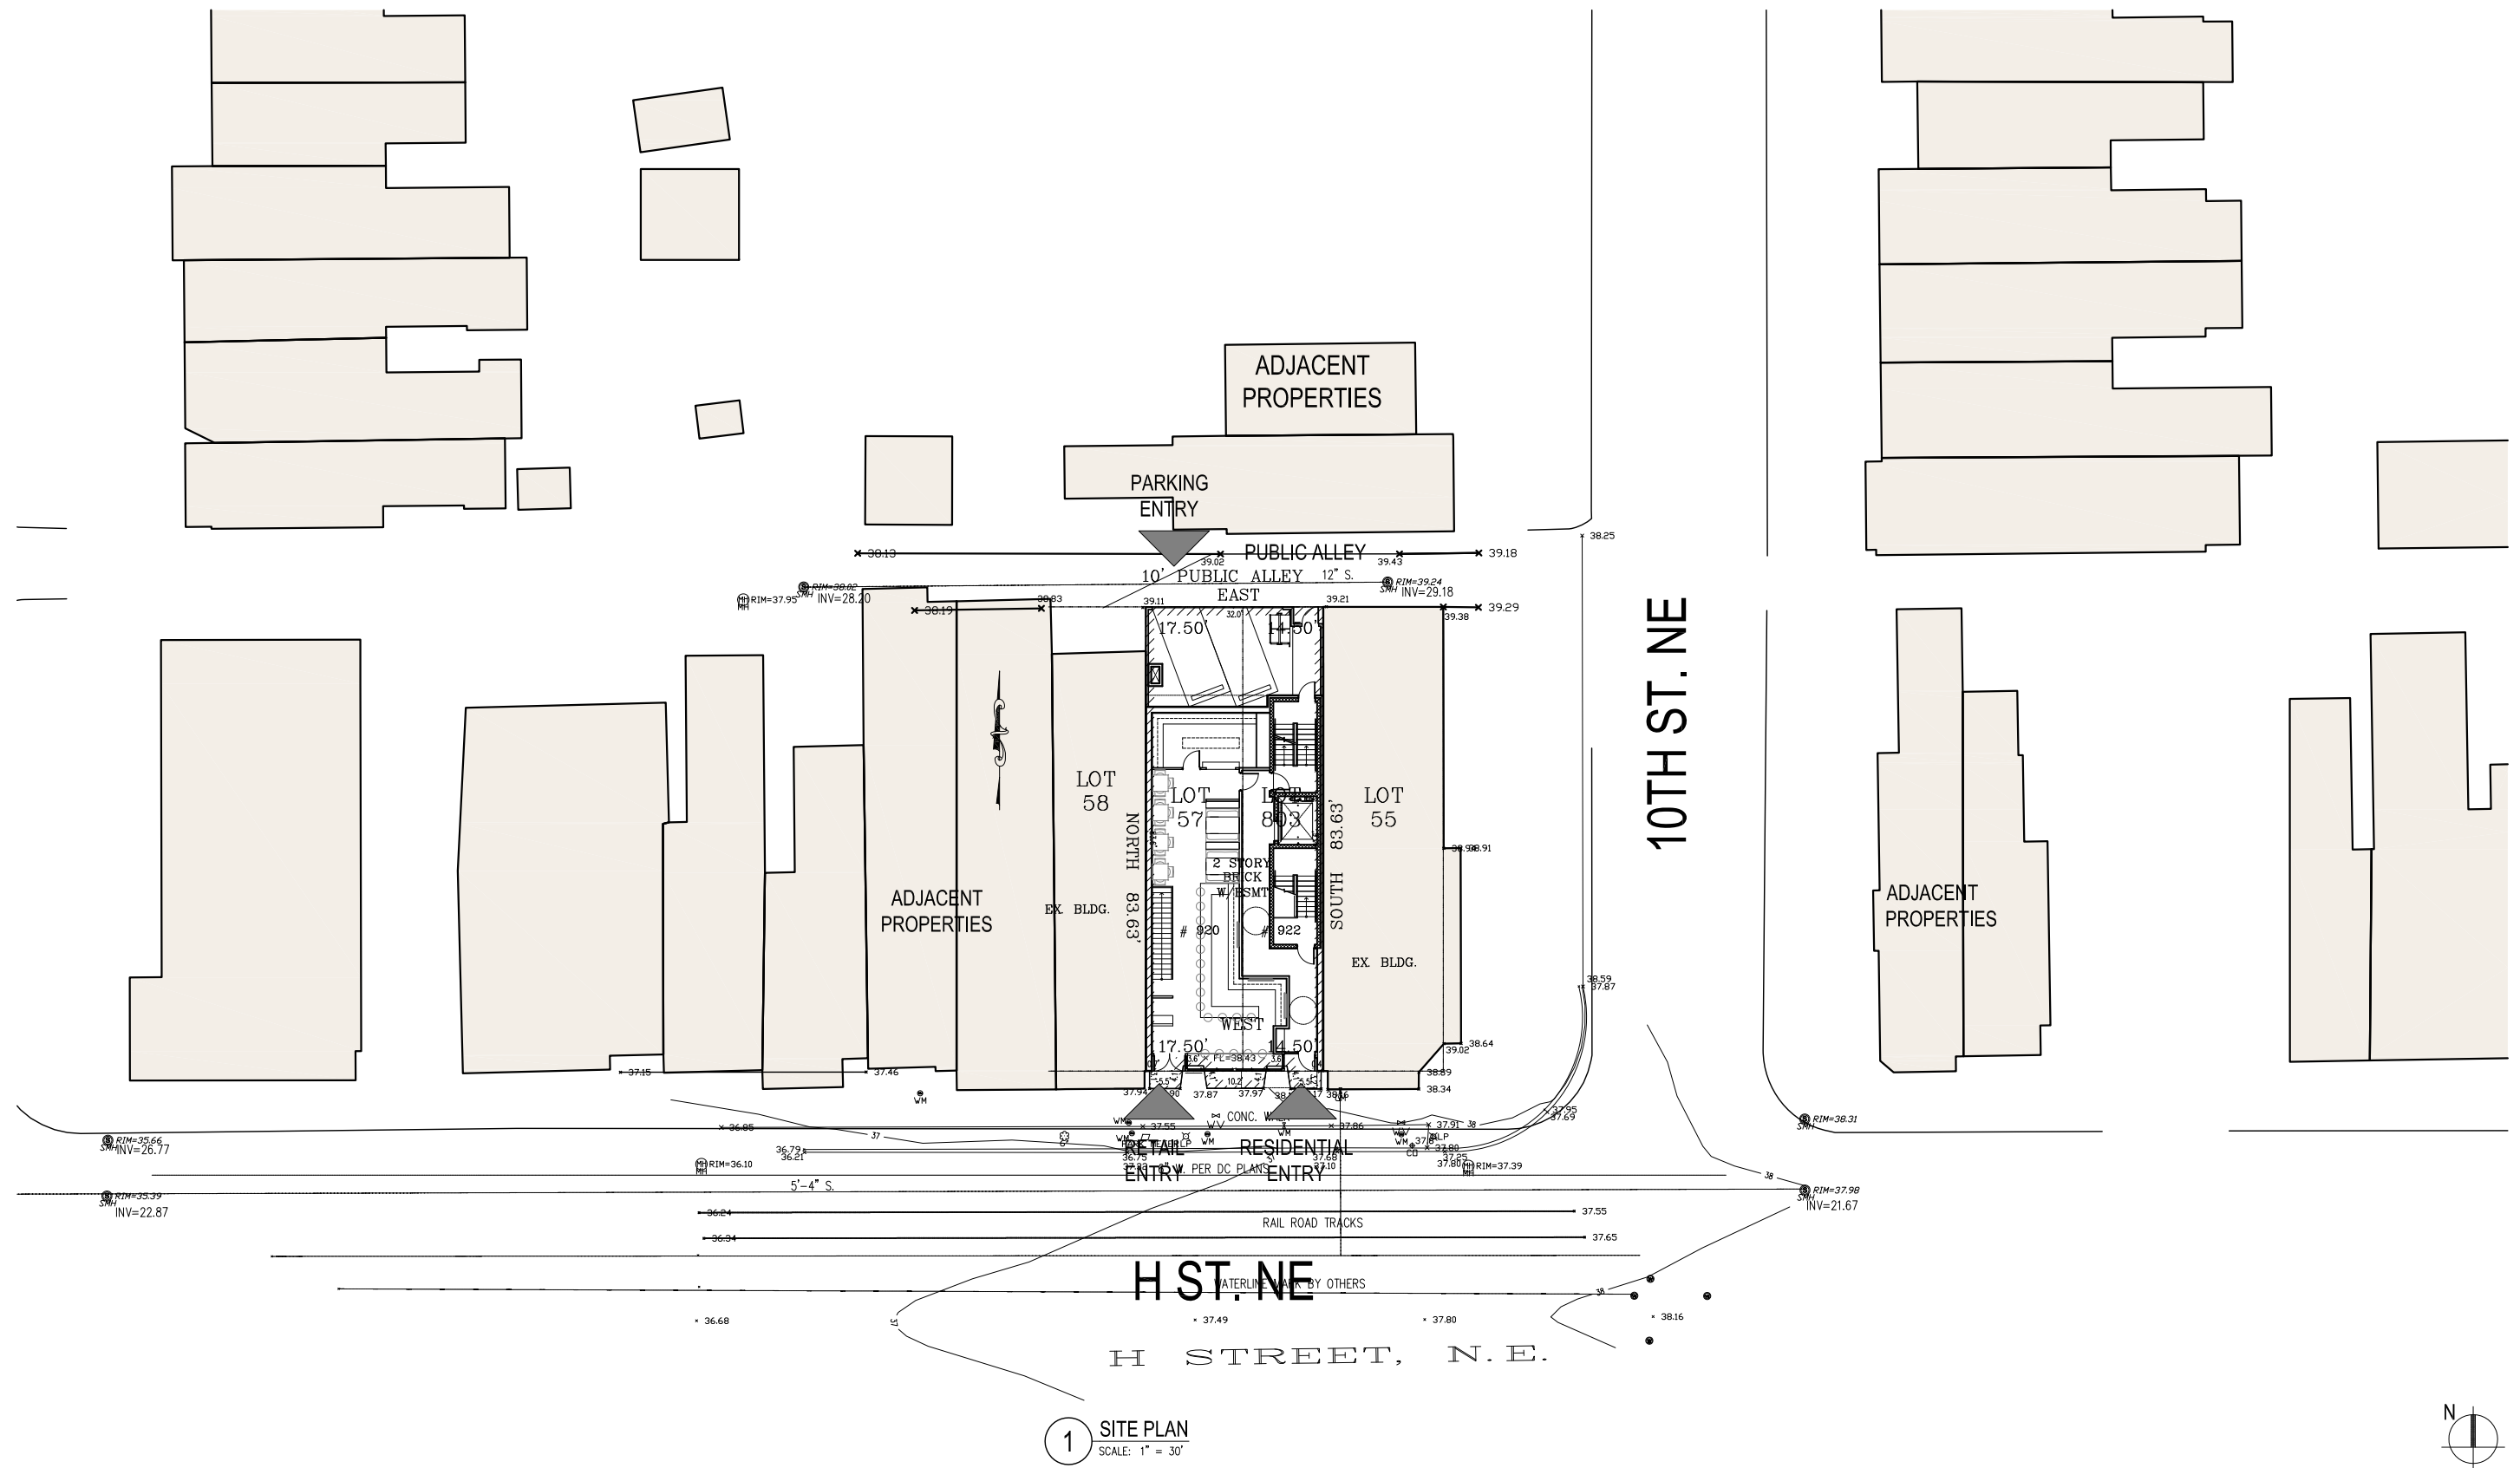

w:\15-0024_920-922 h st ne\drawings\sheets\15-0024_g-07 - vehicular circulation.dwg

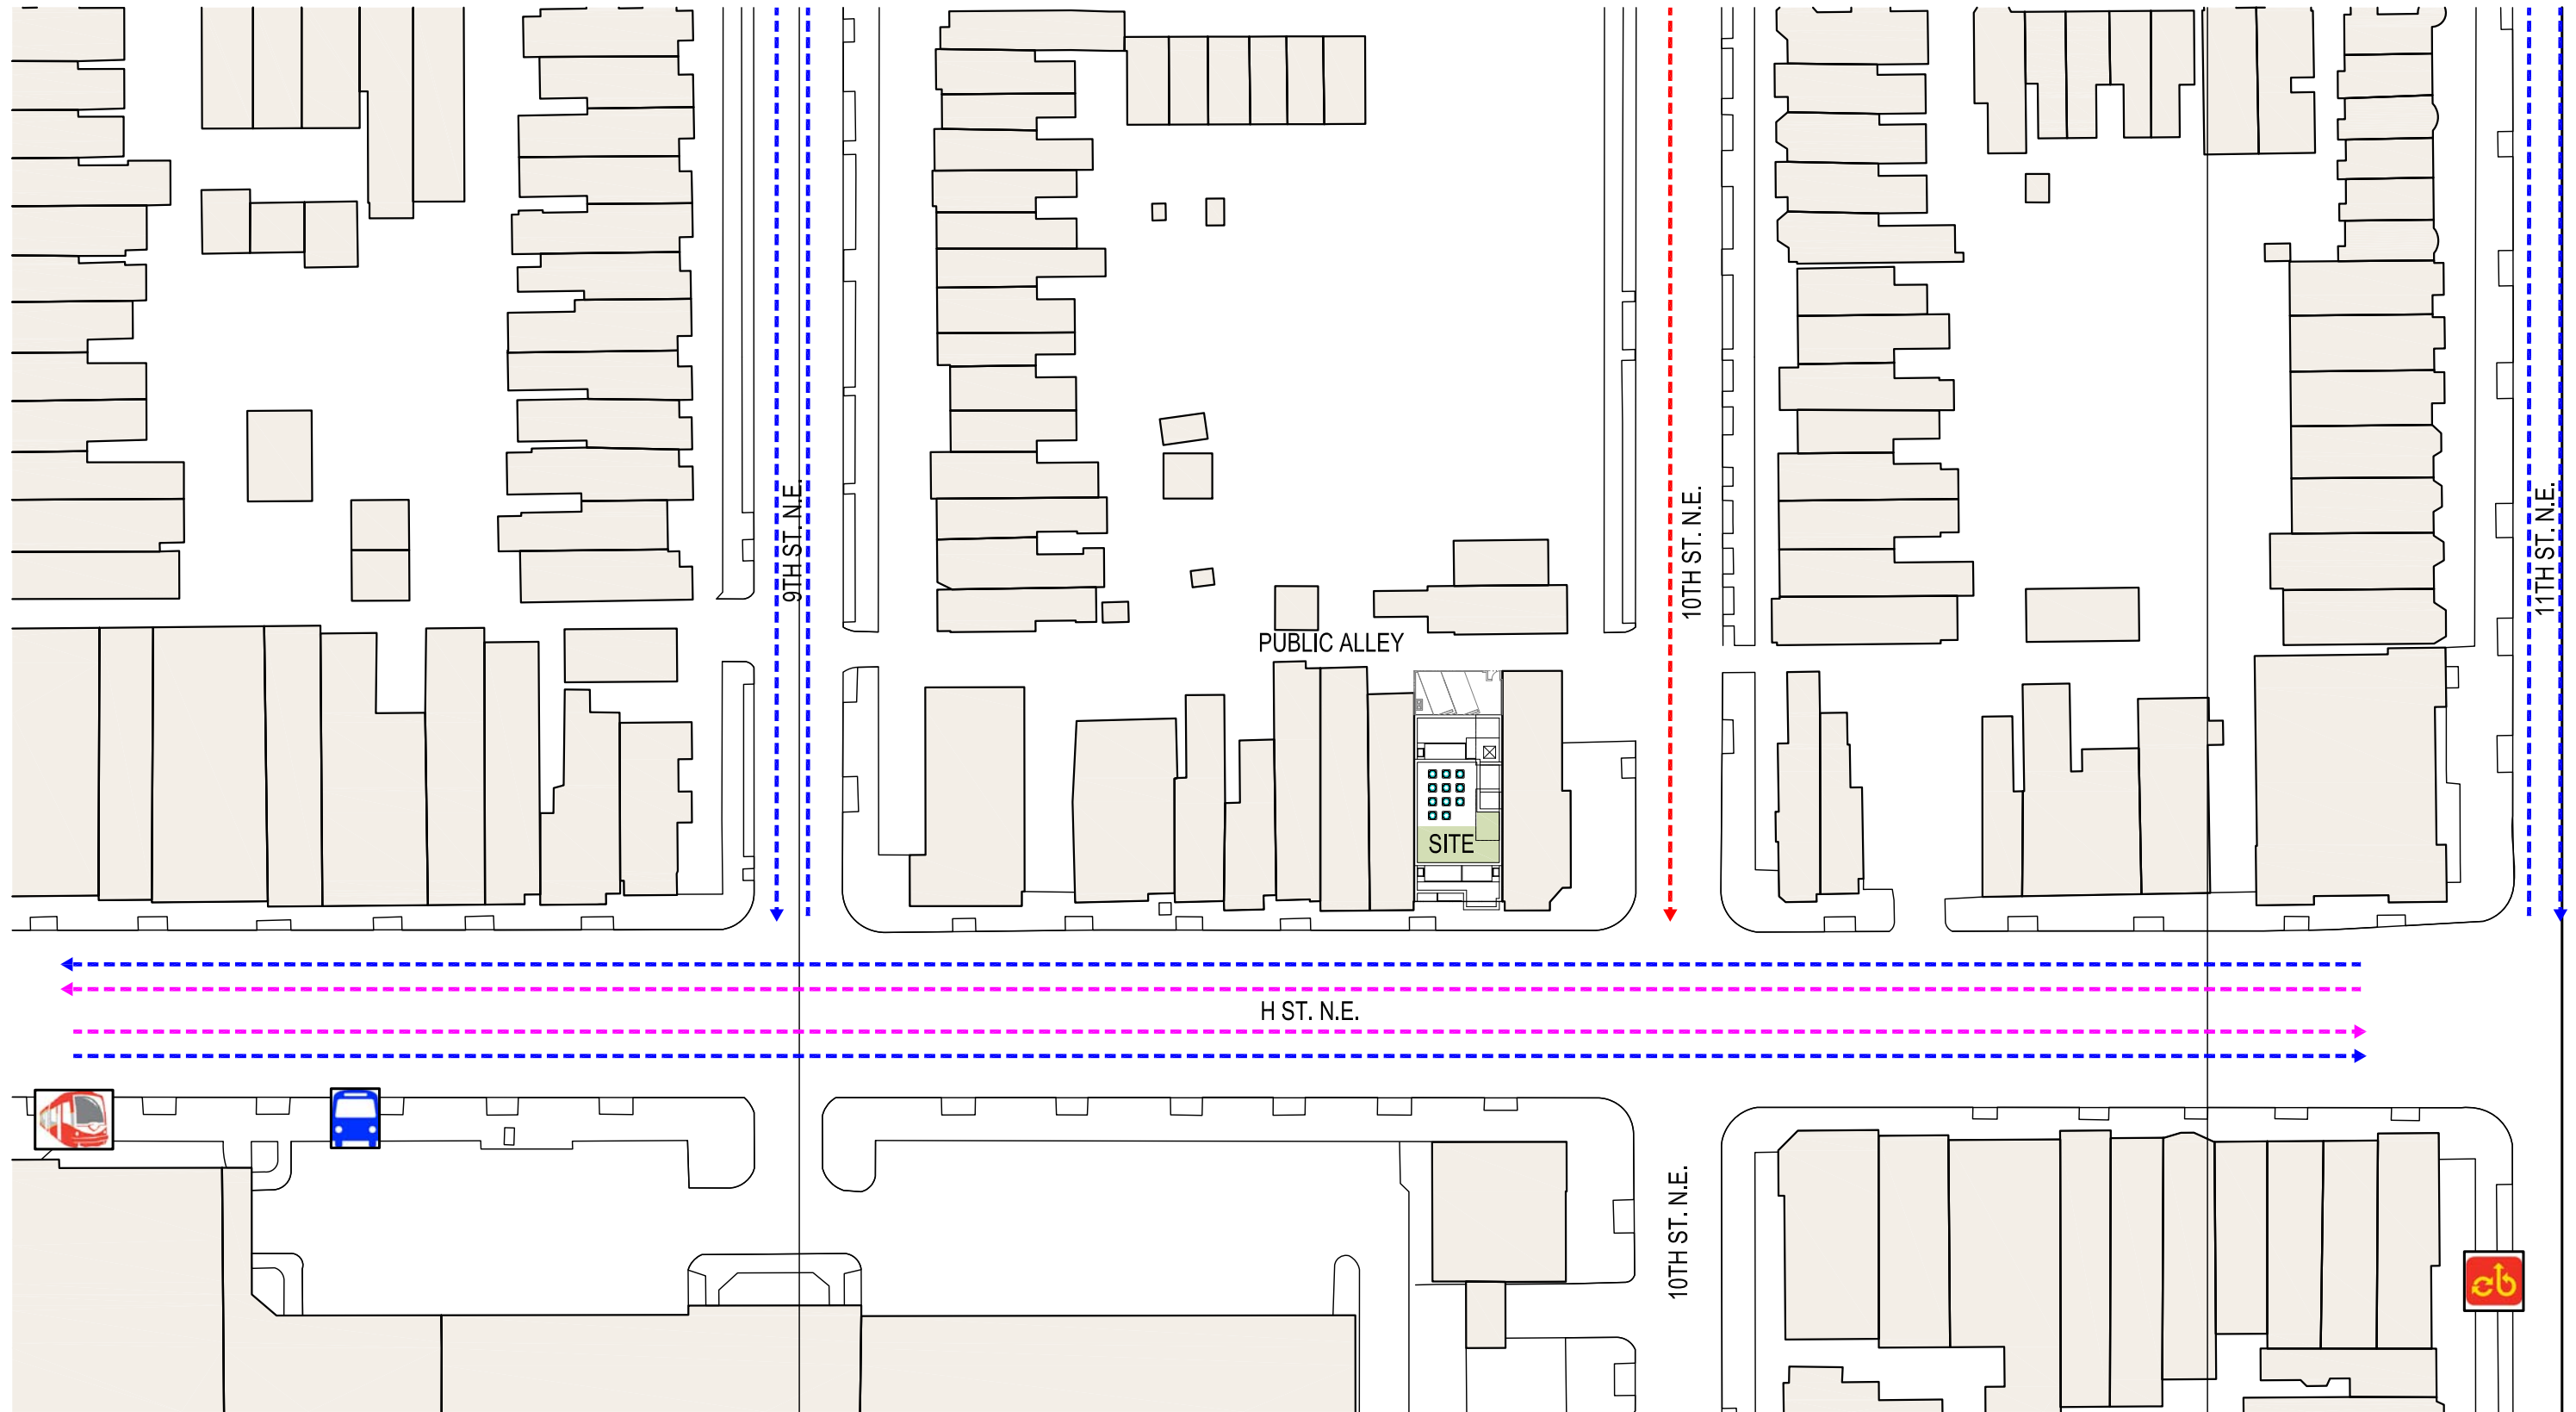

STREETCAR
STOP



CAPITAL BIKESHARE



BUS STOP



2 WAY STREET



1 WAY STREET



STREETCAR

1

VEHICULAR CIRCULATION

SCALE: 1"=60'-0"

920 H ST. N.E.

920 H ST. N.E.
WASHINGTON D.C.




PGN Architects, PLLC
210 7th Street SE - Suite 201
Washington, DC 20003
(P) 202-822-5995 (F) 202-822-0908

VEHICULAR CIRCULATION

A-07

02-18-2016

w:\15-0024_920-922 h st ne\drawings\sheet\15-0024_g-08 - pedestrian circulation.dwg

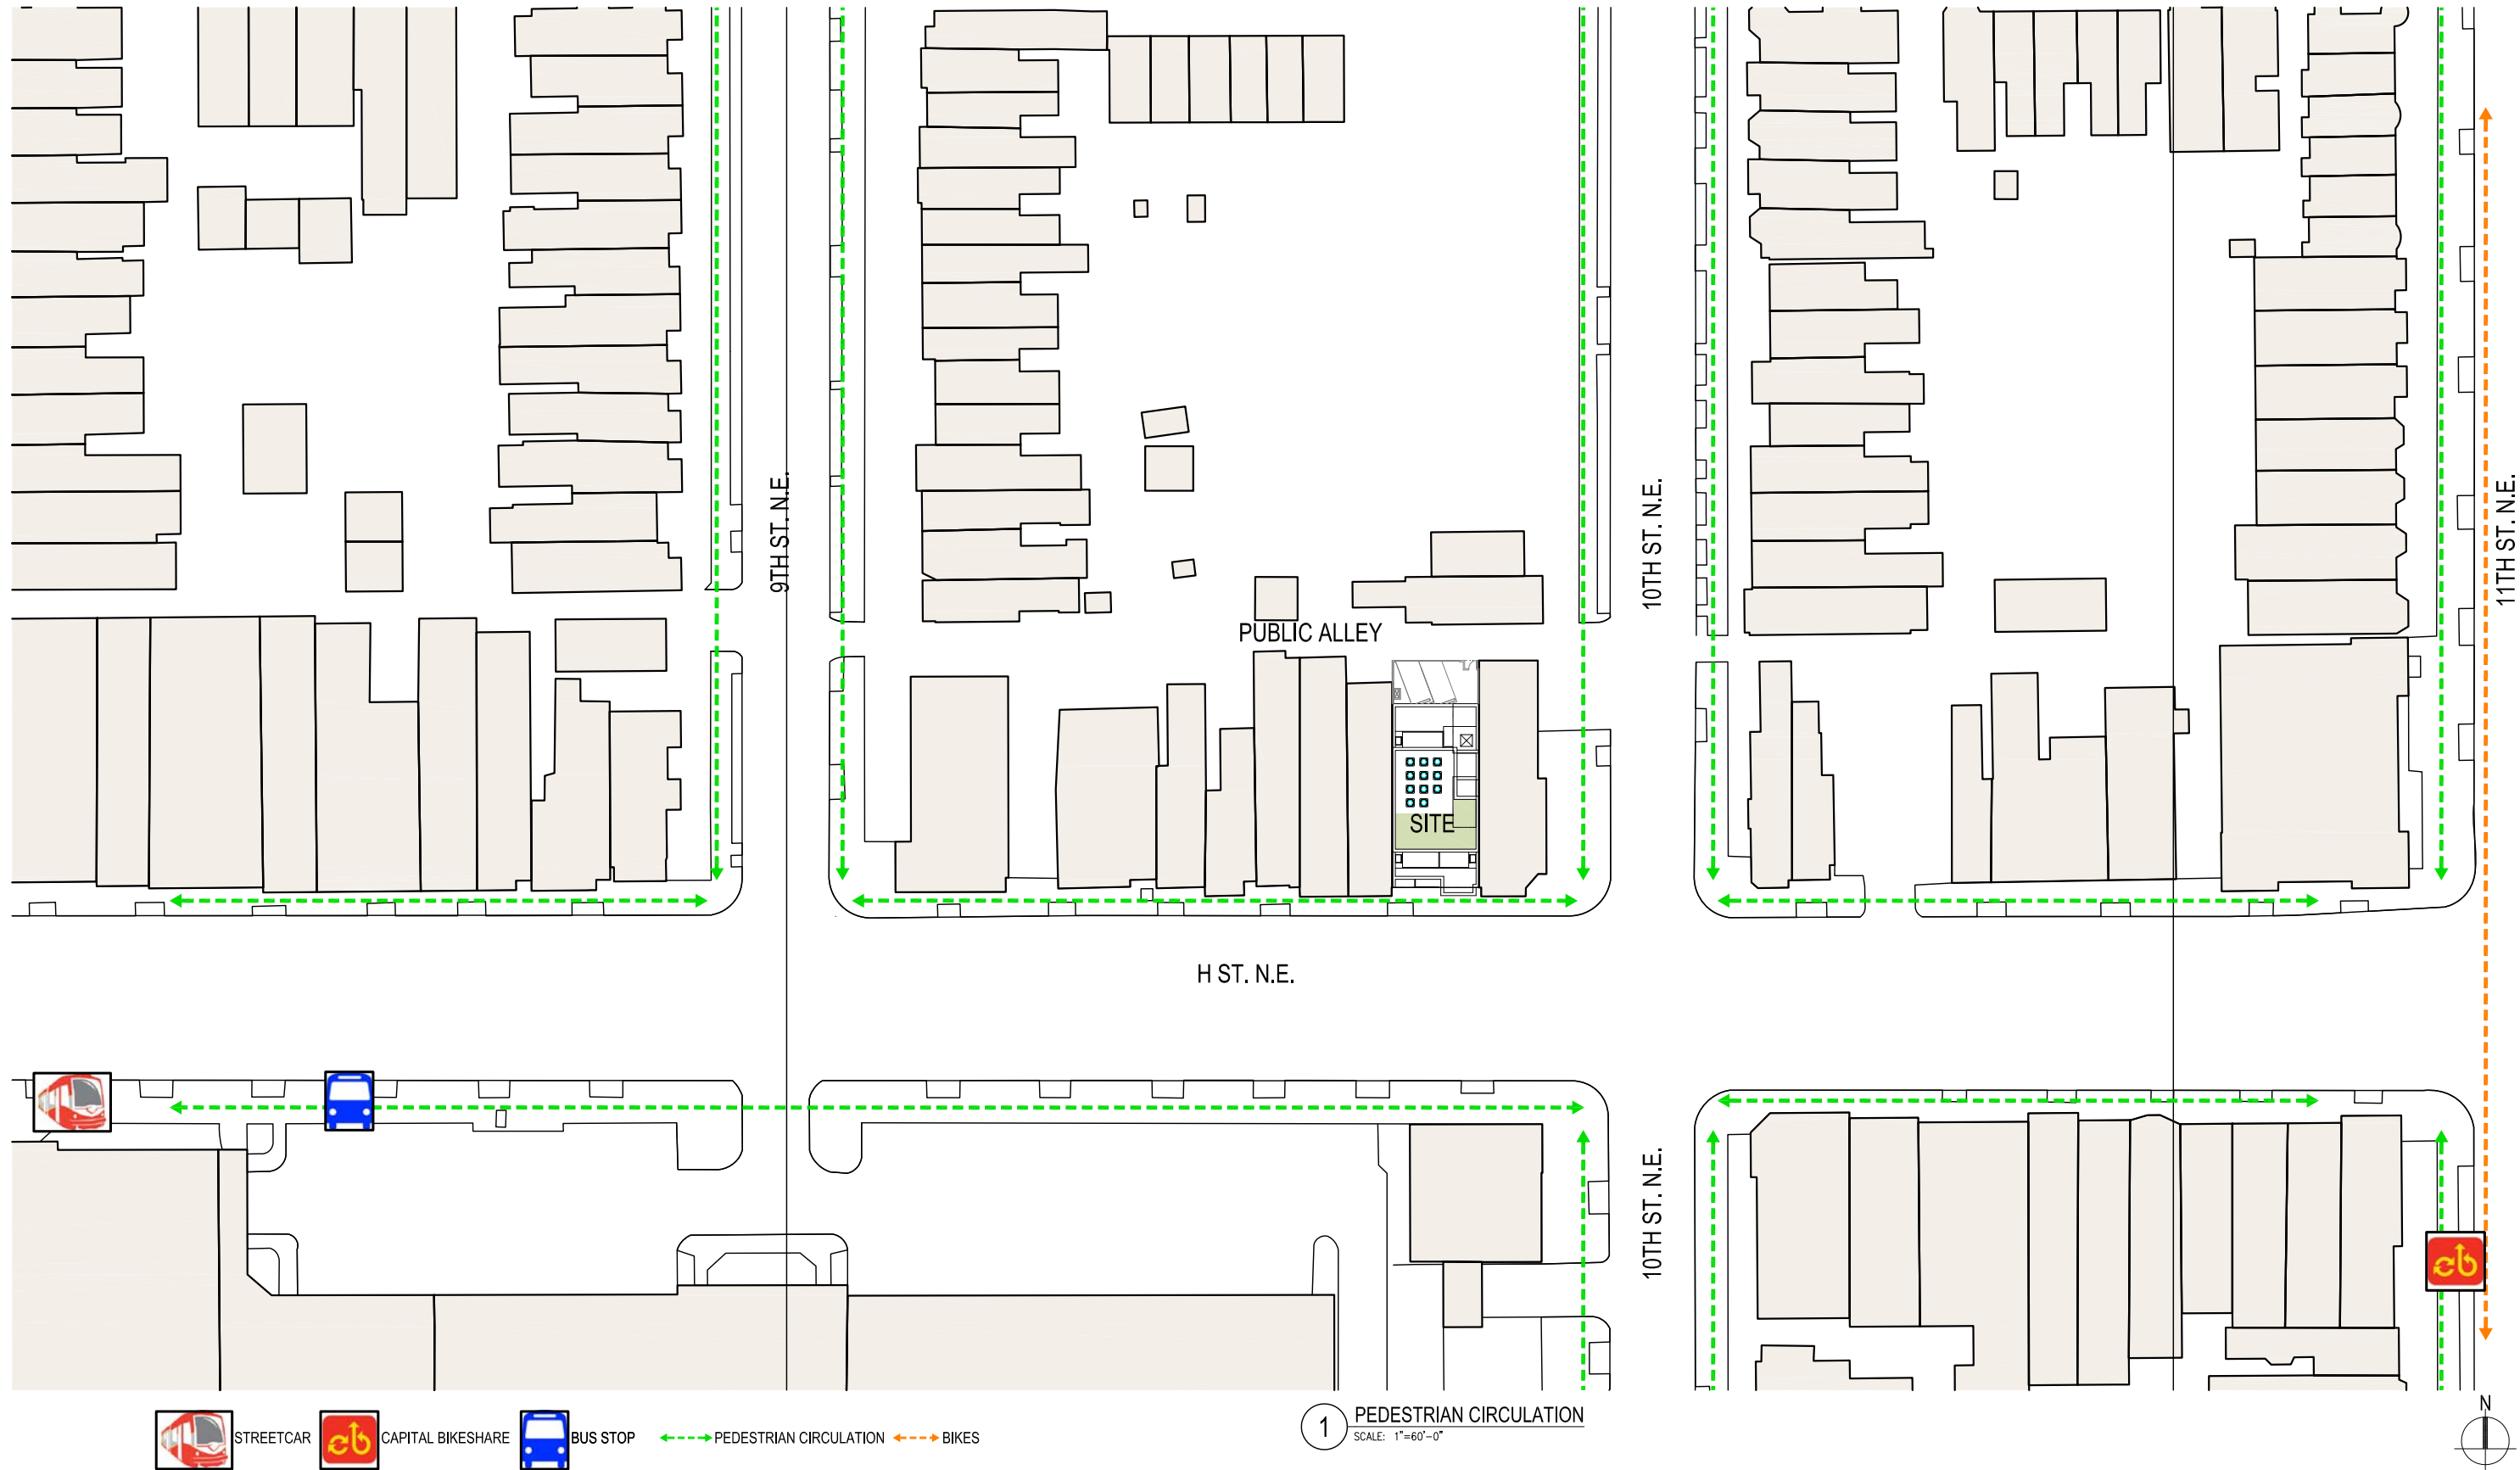

920 H ST. N.E.

920 H ST. N.E.
WASHINGTON D.C.



PGN Architects, PLLC
210 7th Street SE - Suite 201
Washington, DC 20003
(P) 202-822-5995 (F) 202-822-0908

PEDESTRIAN CIRCULATION

A-08

02-18-2016



1



2



3



4



920 H ST. N.E.

920 H ST. N.E.
WASHINGTON D.C.



PGN Architects, PLLC
210 7th Street SE - Suite 201
Washington, DC 20003
(P) 202-822-5995 (F) 202-822-0908

CONTEXT PHOTOS

A-09


02-18-2016




1



2

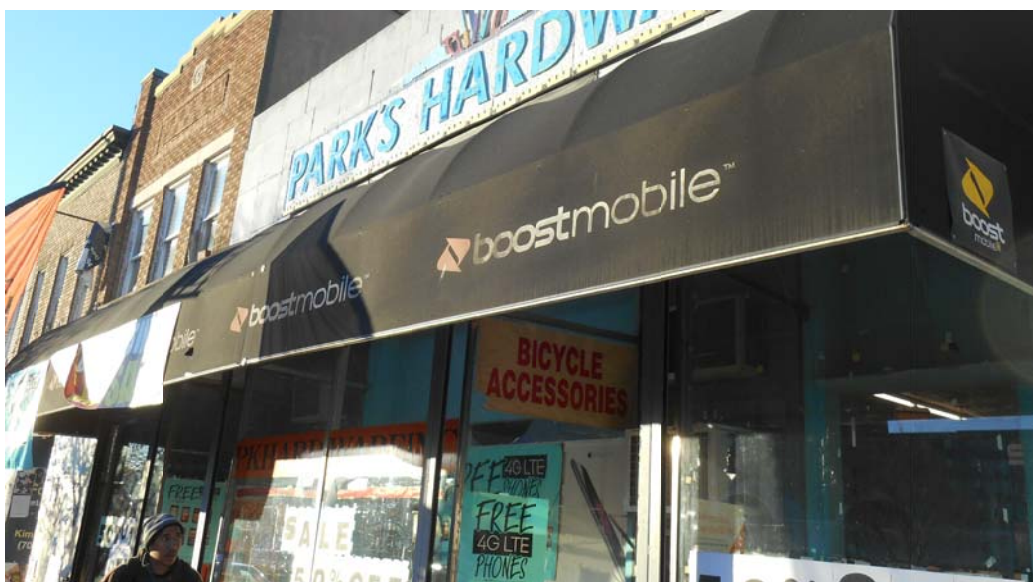

3

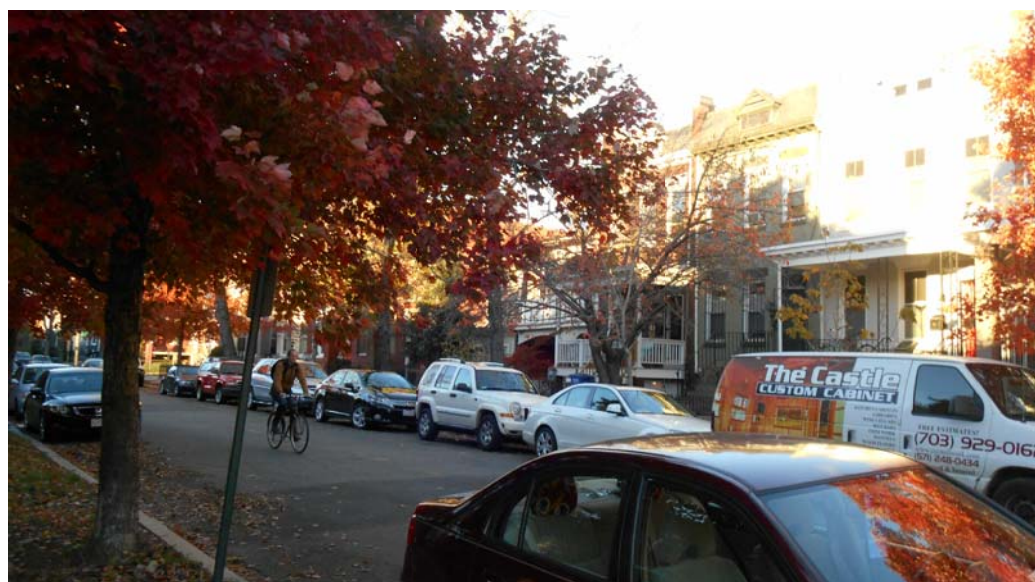

4



920 H ST. N.E.

920 H ST. N.E.
WASHINGTON D.C.



920 H ST. N.E.

920 H ST. N.E.
WASHINGTON D.C.


PERSPECTIVE RENDERING

A-11


02-18-2016



PGN Architects, PLLC
210 7th Street SE - Suite 201
Washington, DC 20003
(P) 202-822-5995 (F) 202-822-0908

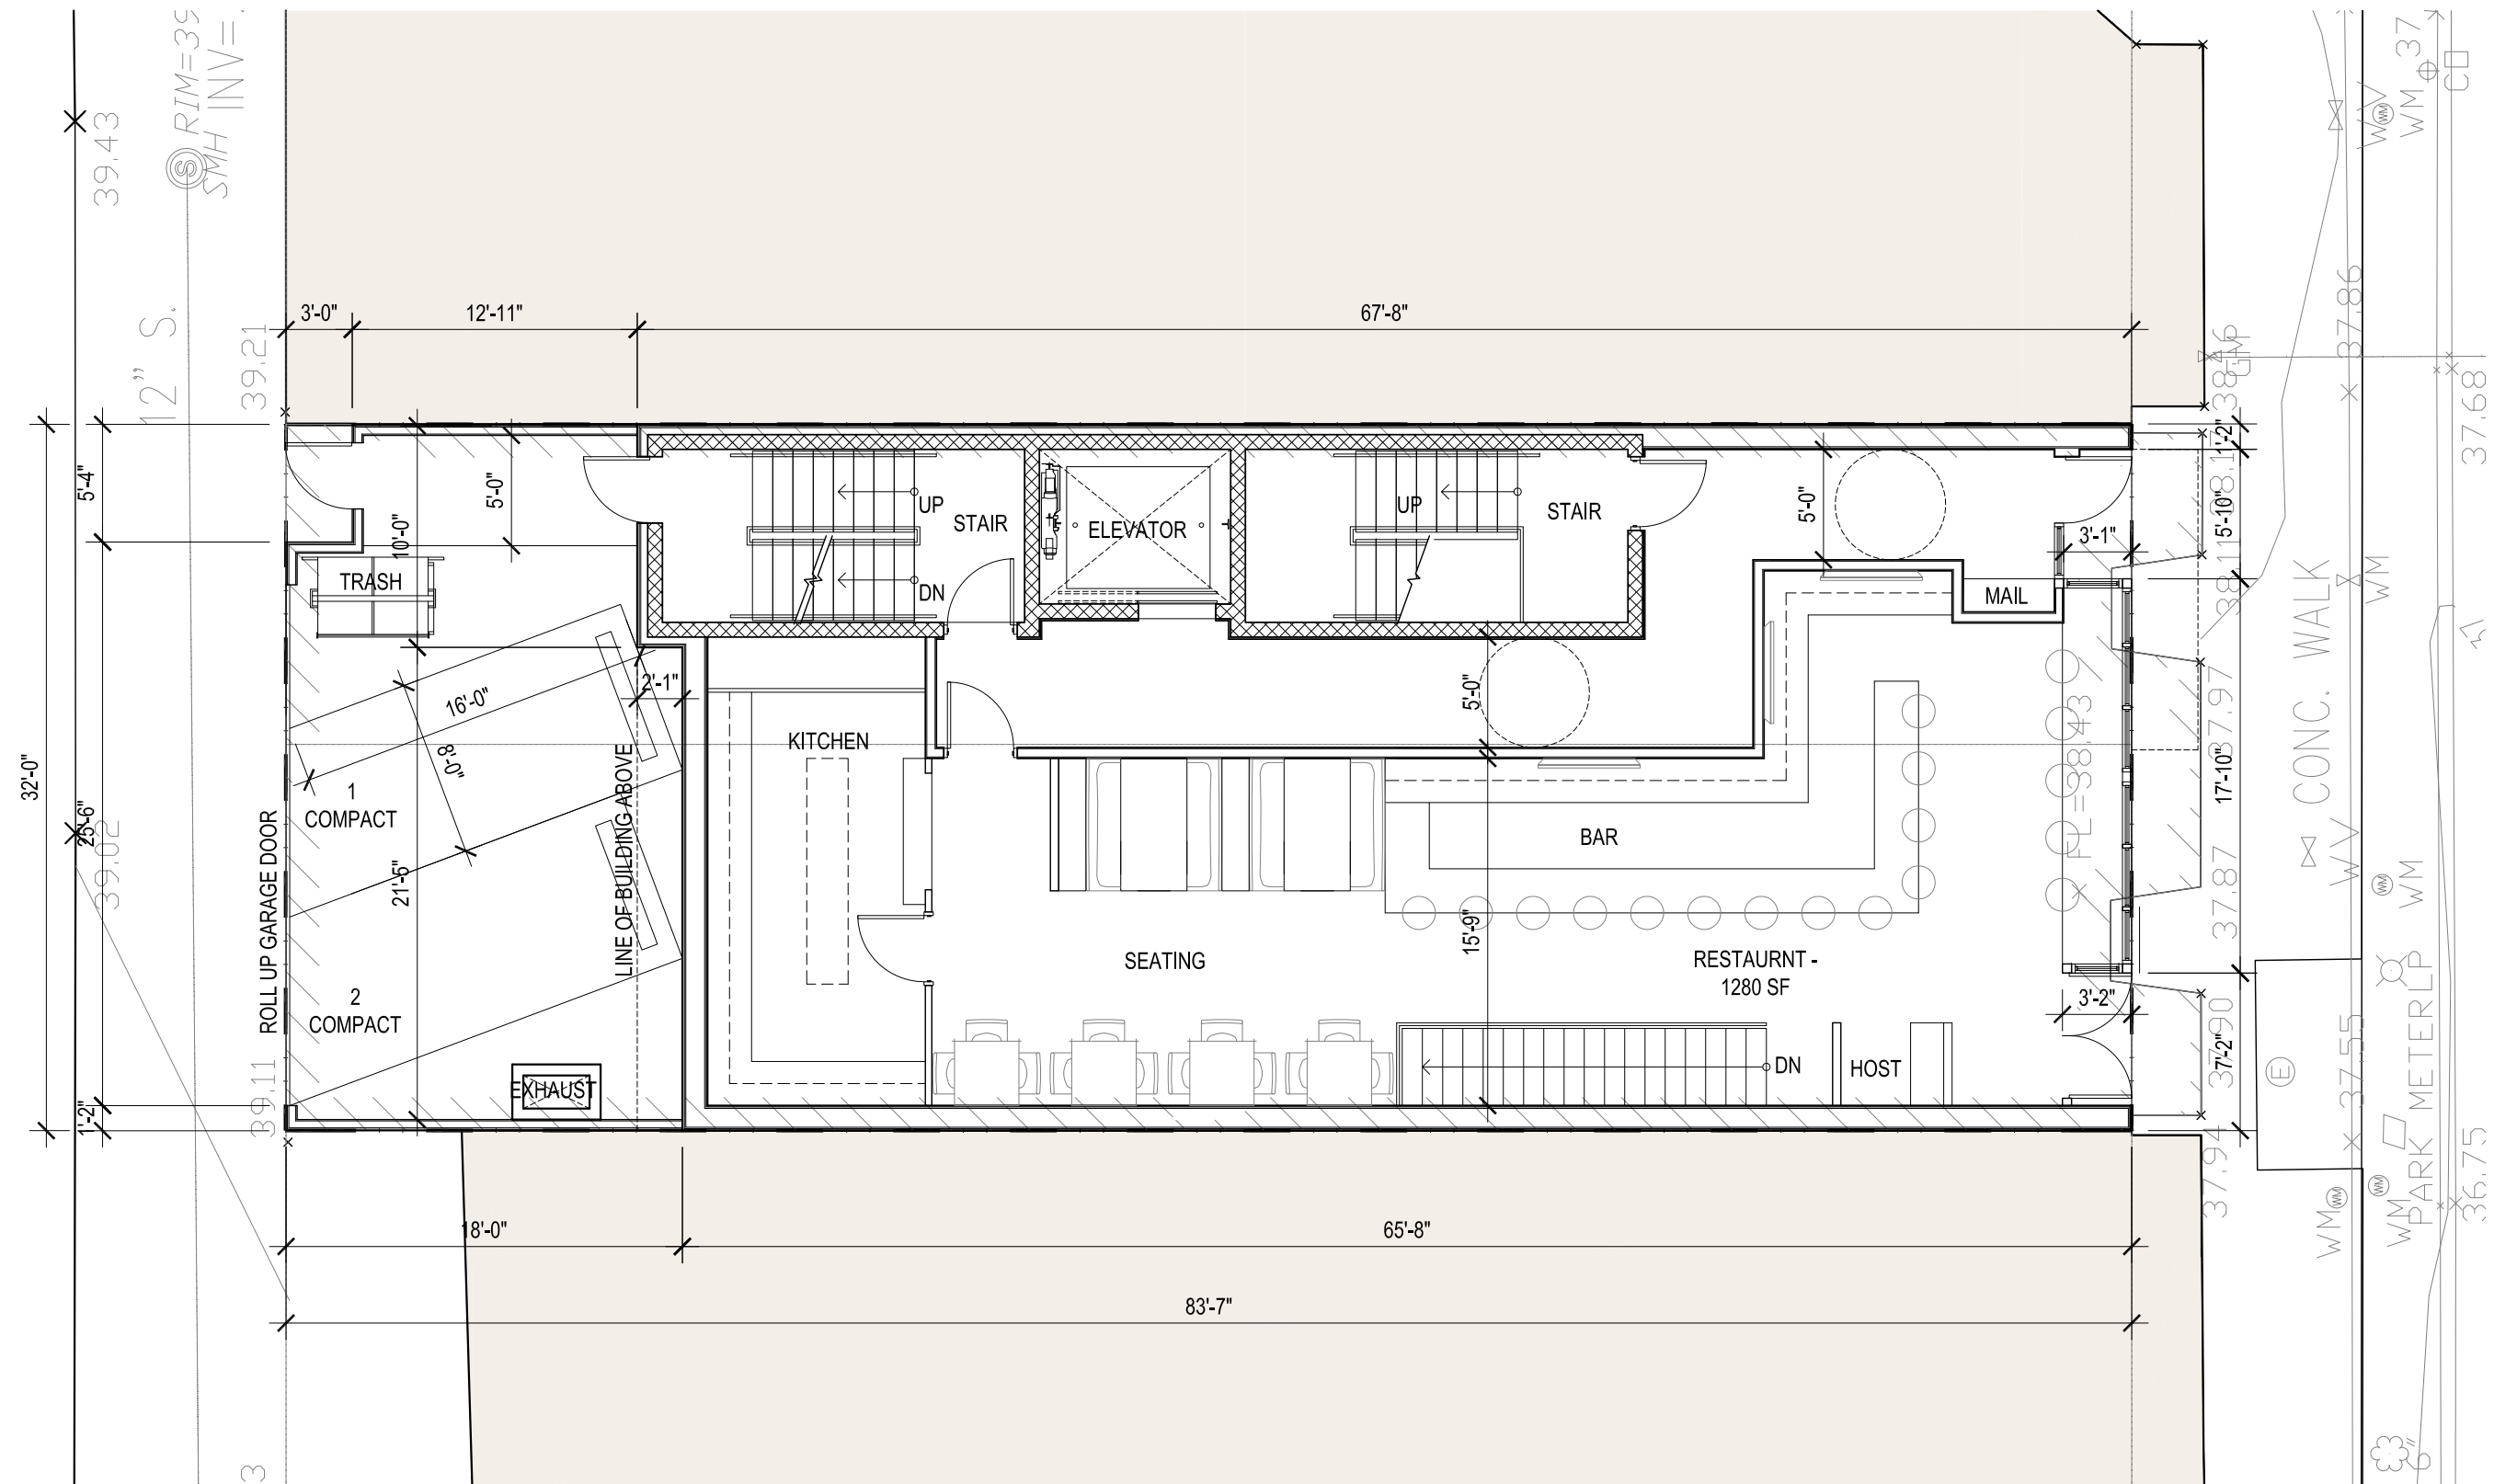

1 FIRST FLOOR PLAN
SCALE: 1/8" = 1'

 

920 H ST. N.E.

920 H ST. N.E.
WASHINGTON D.C.


FIRST FLOOR PLAN A-12

-18-2016




PGN Architects, PLLC
210 7th Street SE - Suite 201
Washington, DC 20003
(P) 202-822-5995 (F) 202-822-0908

w:\15-0024_920-922 h st ne\drawings\sheet\15-0024_g-13 - typ floor plan - 3 units.dwg

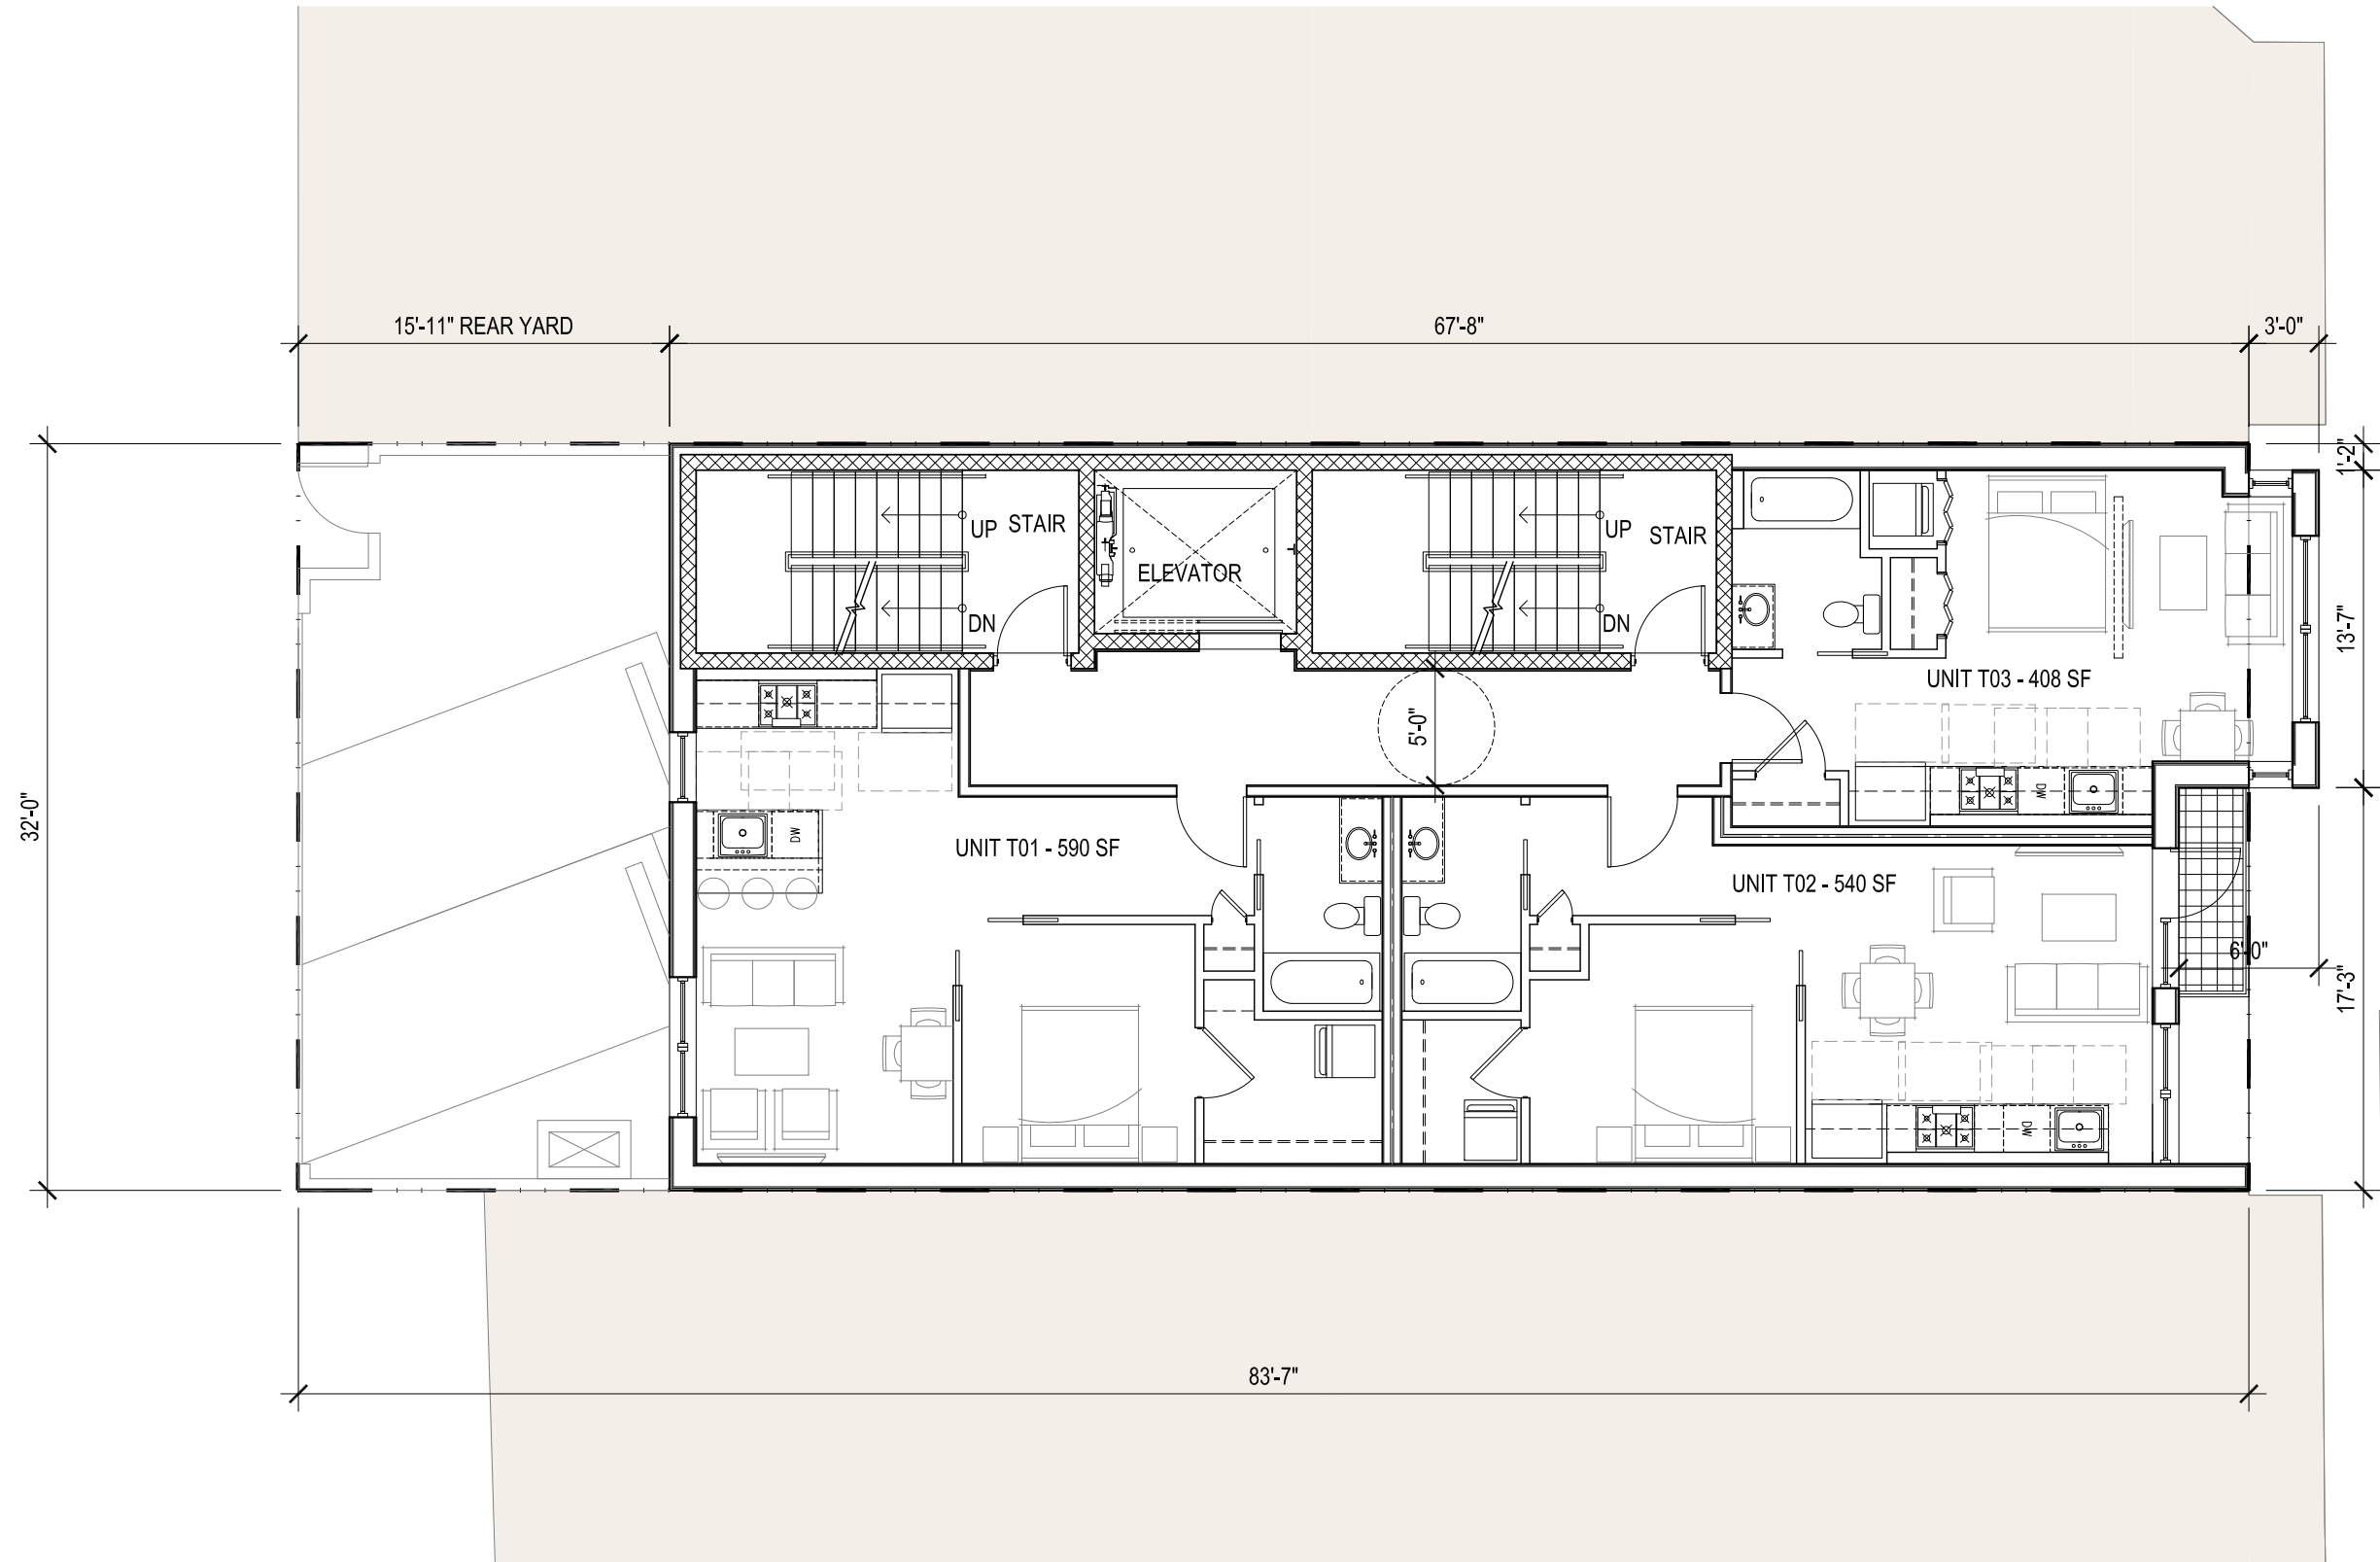

1 TYPICAL FLOOR PLAN
SCALE: 1/8" = 1'

 

920 H ST. N.E.

920 H ST. N.E.
WASHINGTON D.C.




PGN Architects, PLLC
210 7th Street SE - Suite 201
Washington, DC 20003
(P) 202-822-5995 (F) 202-822-0908

TYPICAL FLOOR PLAN


A-13

02-18-2016

w:\15-0024_920-922 h st ne\drawings\sheet\15-0024_g-14 - fourth floor plan - 3 units.dwg

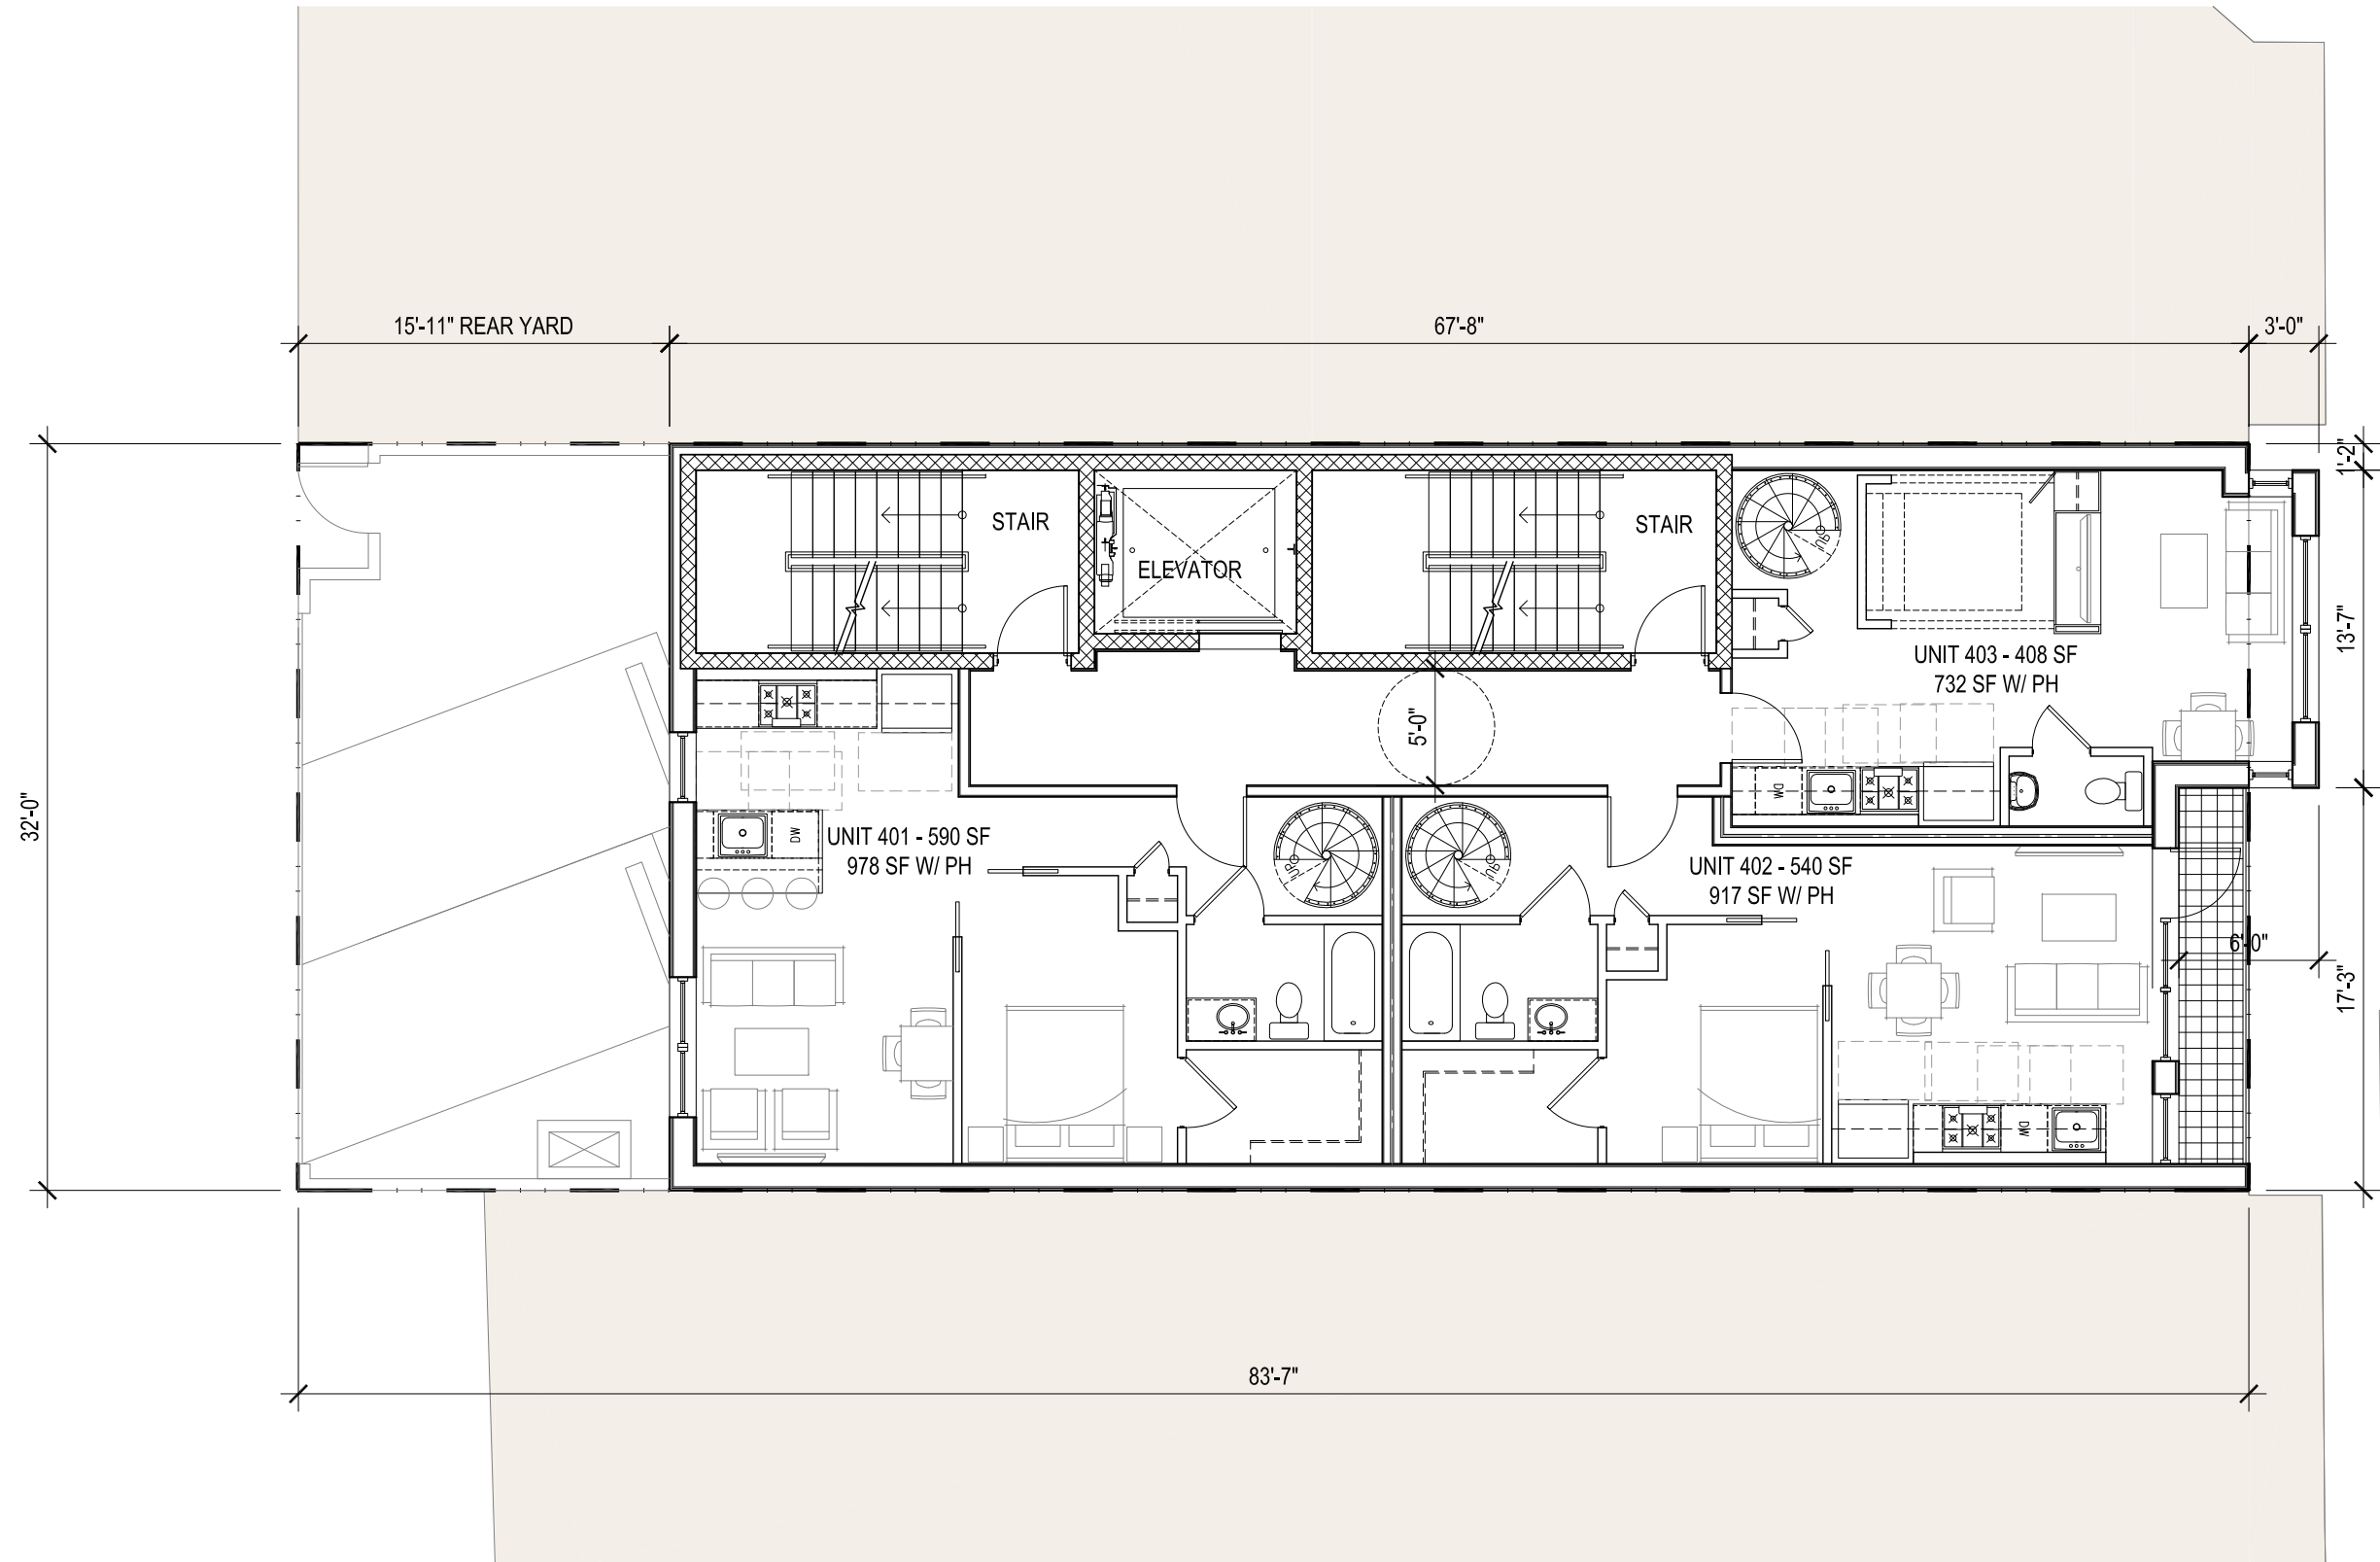

1 FOURTH FLOOR PLAN
SCALE: 1/8" = 1'

 

920 H ST. N.E.

920 H ST. N.E.
WASHINGTON D.C.




PGN Architects, PLLC
210 7th Street SE - Suite 201
Washington, DC 20003
(P) 202-822-5995 (F) 202-822-0908

FOURTH FLOOR PLAN

A-14

02-18-2016

w:\15-0024_920-922 h st ne\drawings\sheet\15-0024_g-15 - ph floor plan - 3 units.dwg

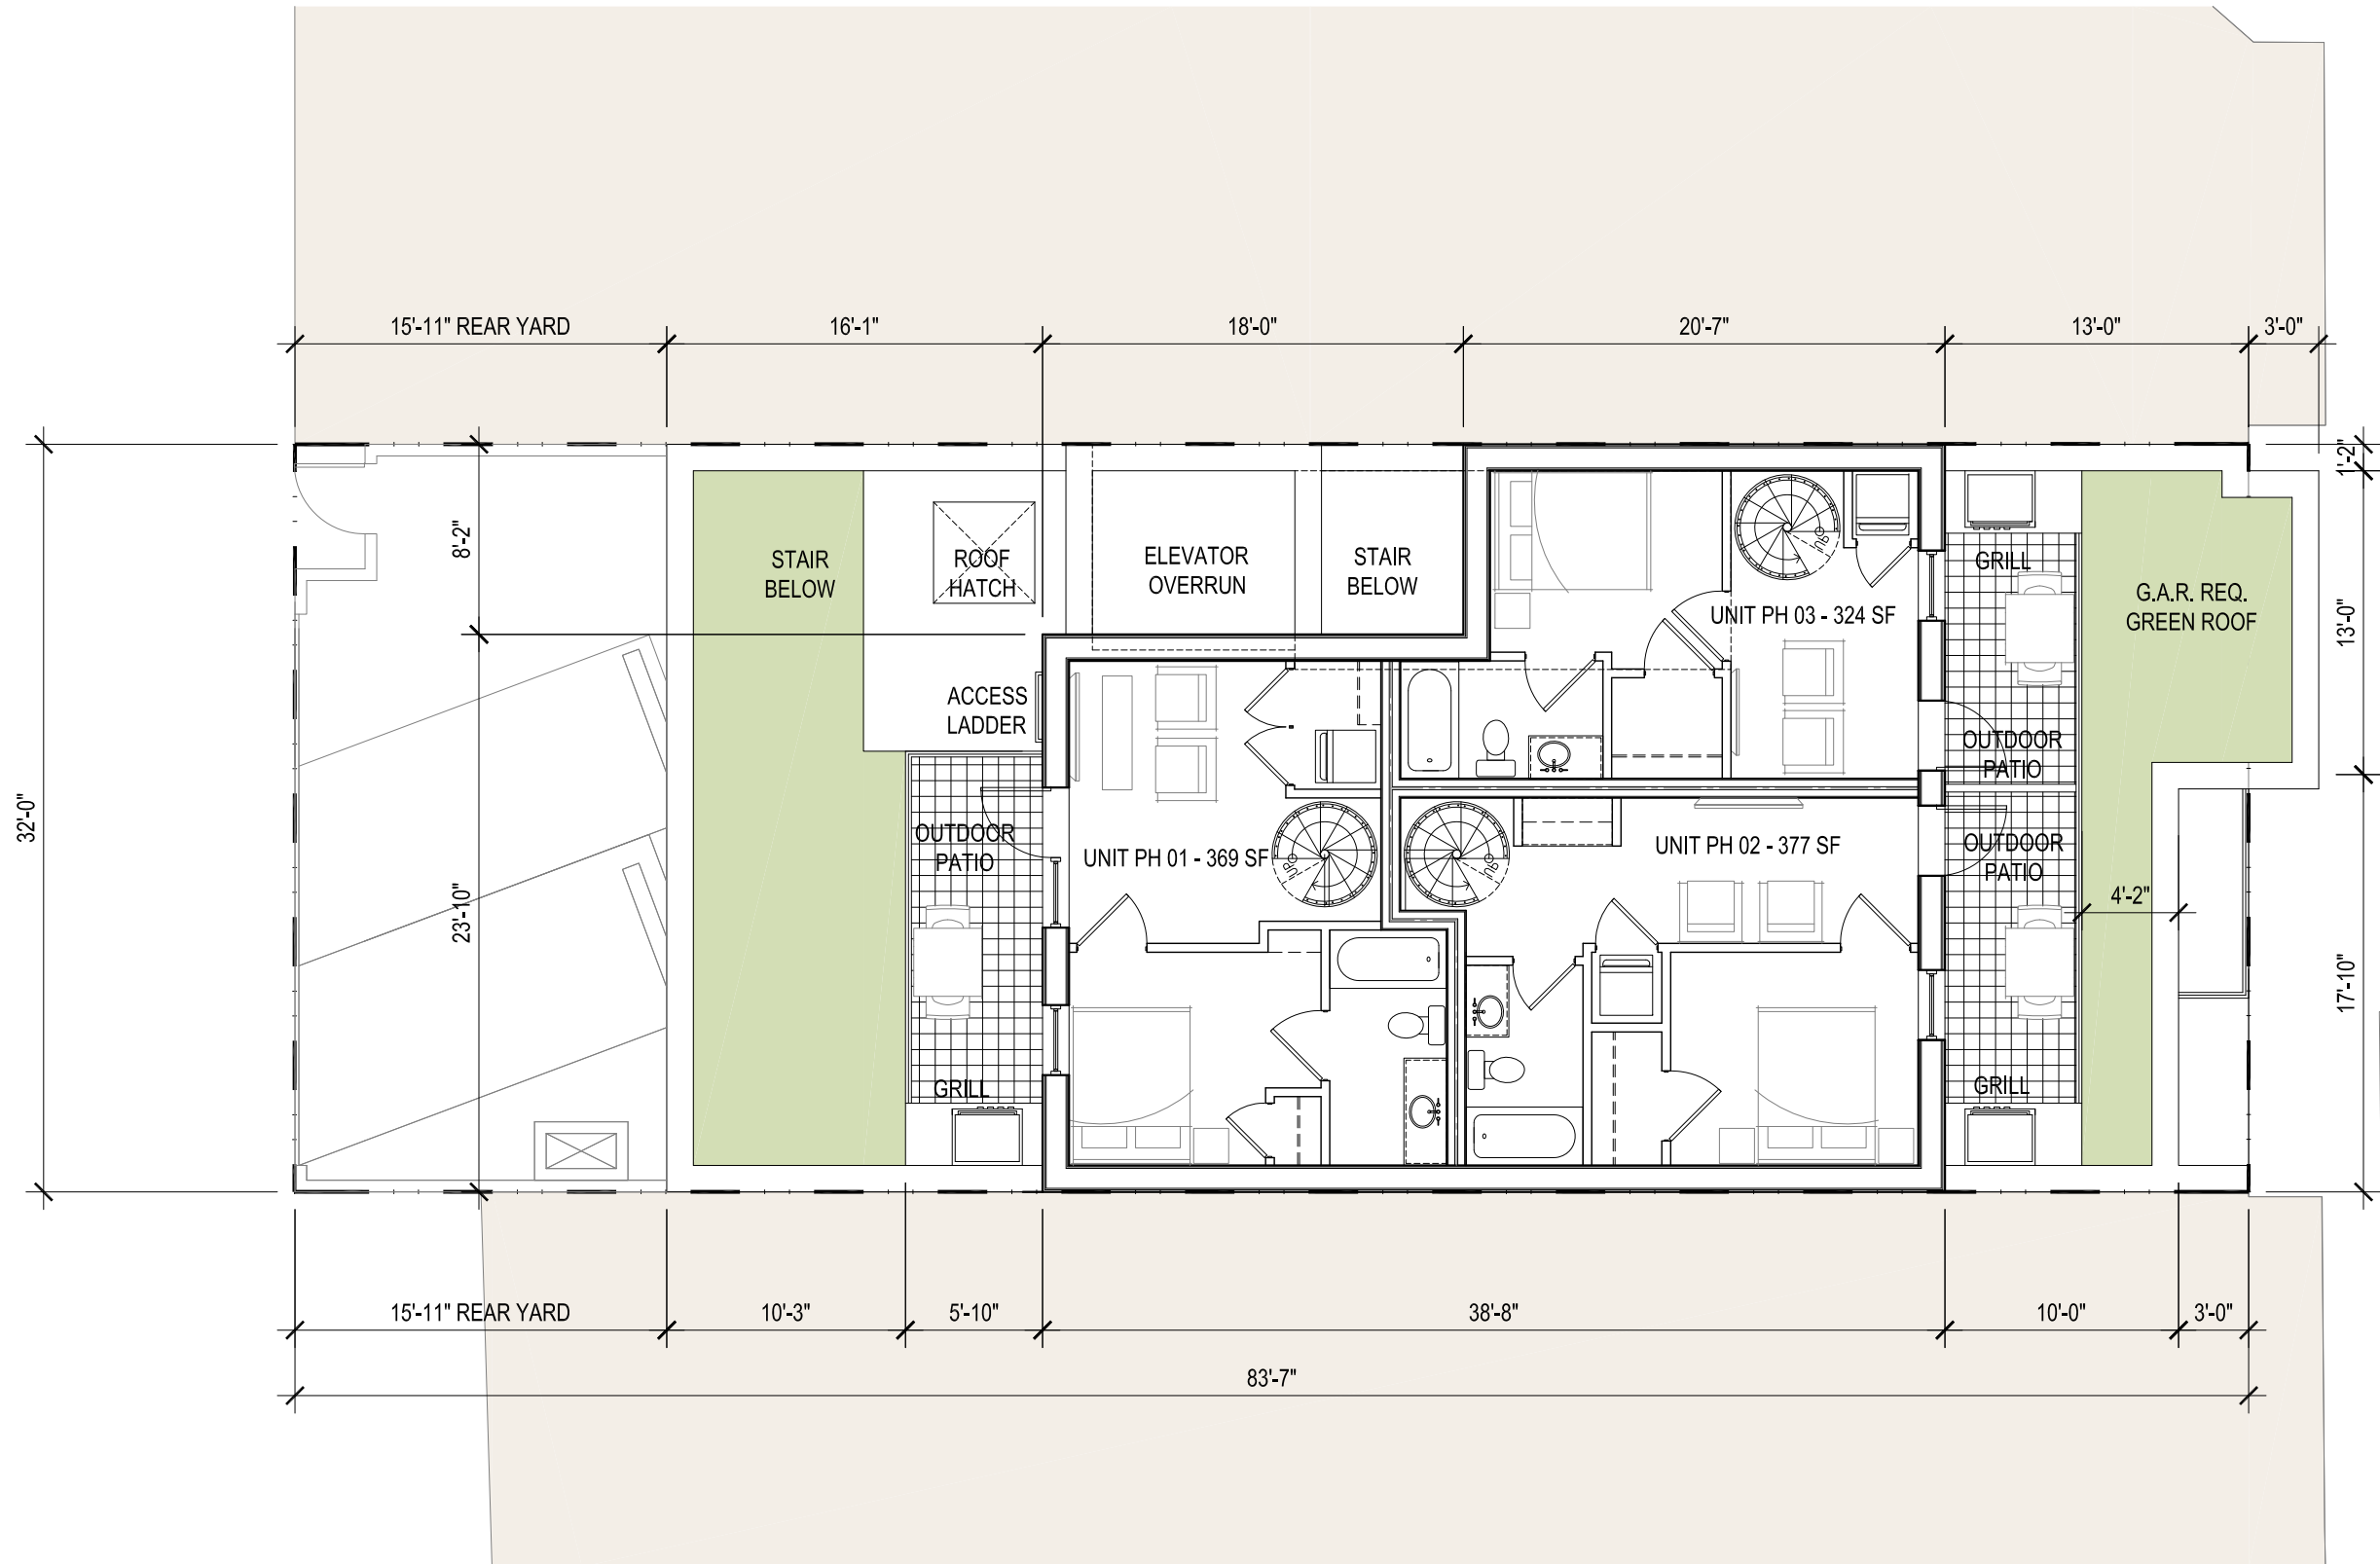

1 PENTHOUSE FLOOR PLAN
SCALE: 1/8" = 1'



920 H ST. N.E.

920 H ST. N.E.
WASHINGTON D.C.




PGN Architects, PLLC
210 7th Street SE - Suite 201
Washington, DC 20003
(P) 202-822-5995 (F) 202-822-0908

PENTHOUSE FLOOR PLAN


A-15

02-18-2016

w:\15-0024_920-922 h st ne\drawings\sheet\15-0024_g-16 - roof floor plan - 3 units.dwg

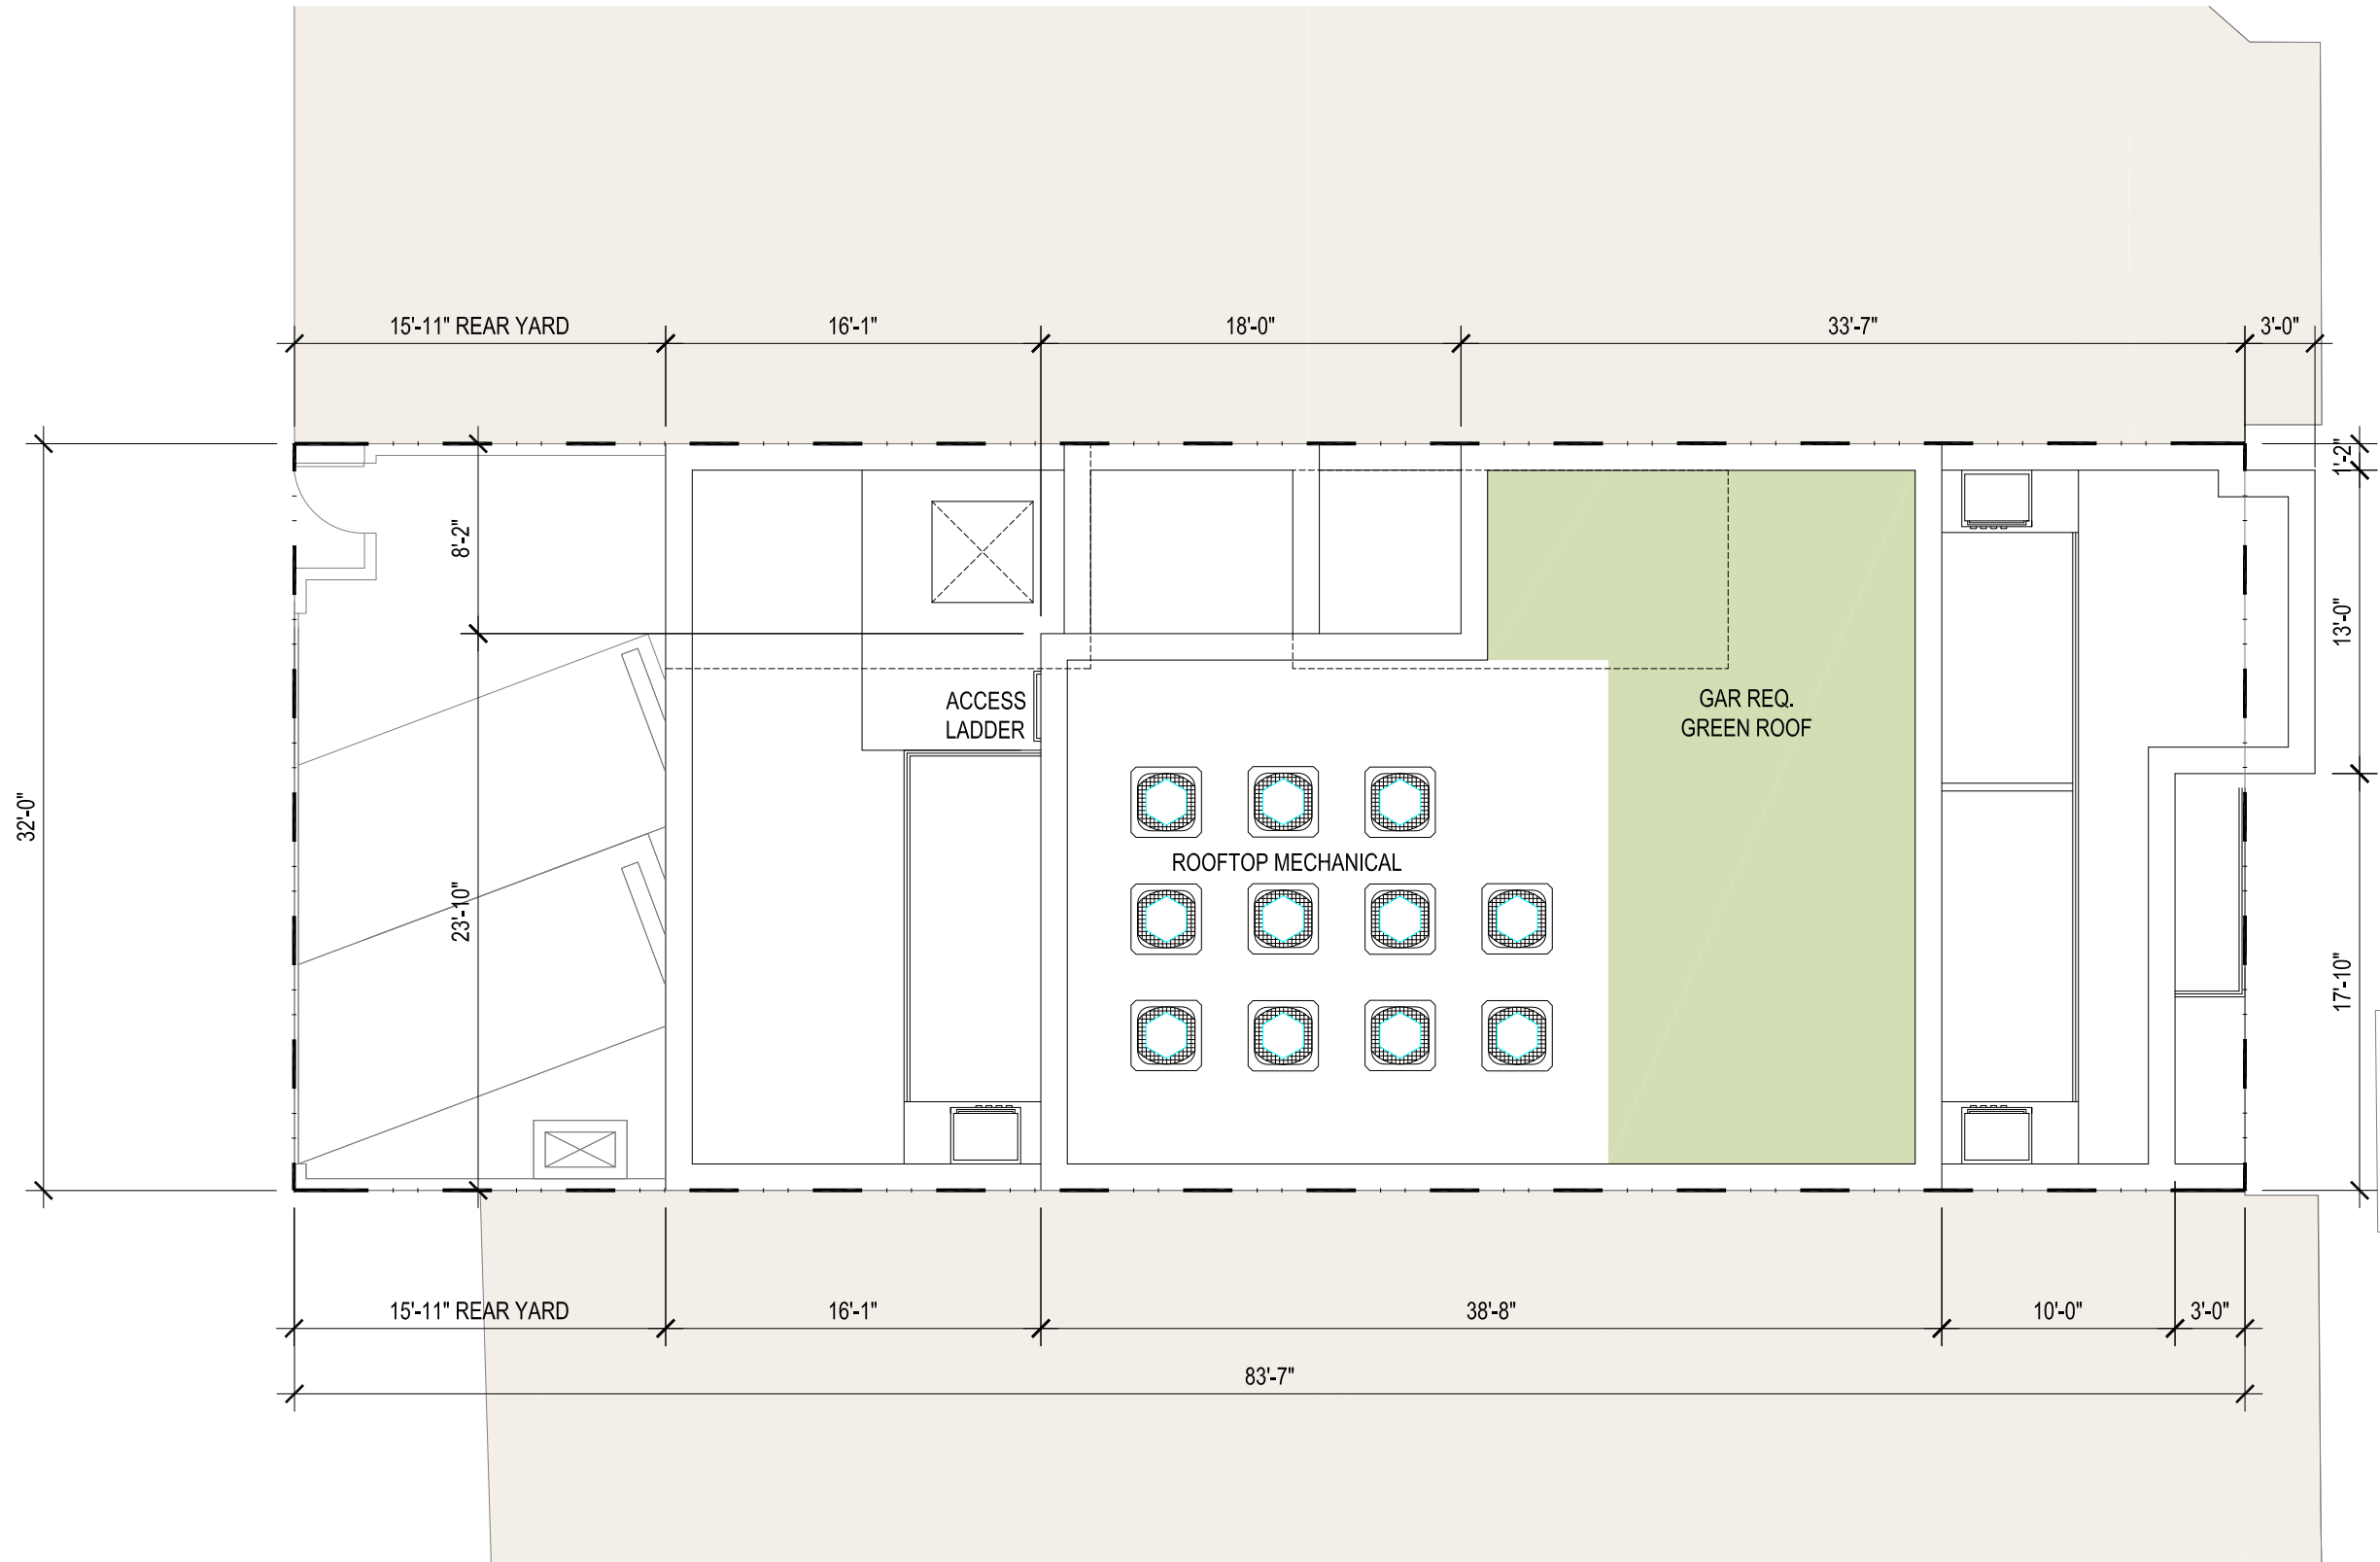

1 ROOF FLOOR PLAN
SCALE: 1/8" = 1'

 

920 H ST. N.E.

920 H ST. N.E.
WASHINGTON D.C.




PGN Architects, PLLC
210 7th Street SE - Suite 201
Washington, DC 20003
(P) 202-822-5995 (F) 202-822-0908

ROOF FLOOR PLAN


A-16

02-18-2016

w:\15-0024_920-922 h st ne\drawings\sheet\15-0024_g-17 - cellar floor plan - 3 units.dwg

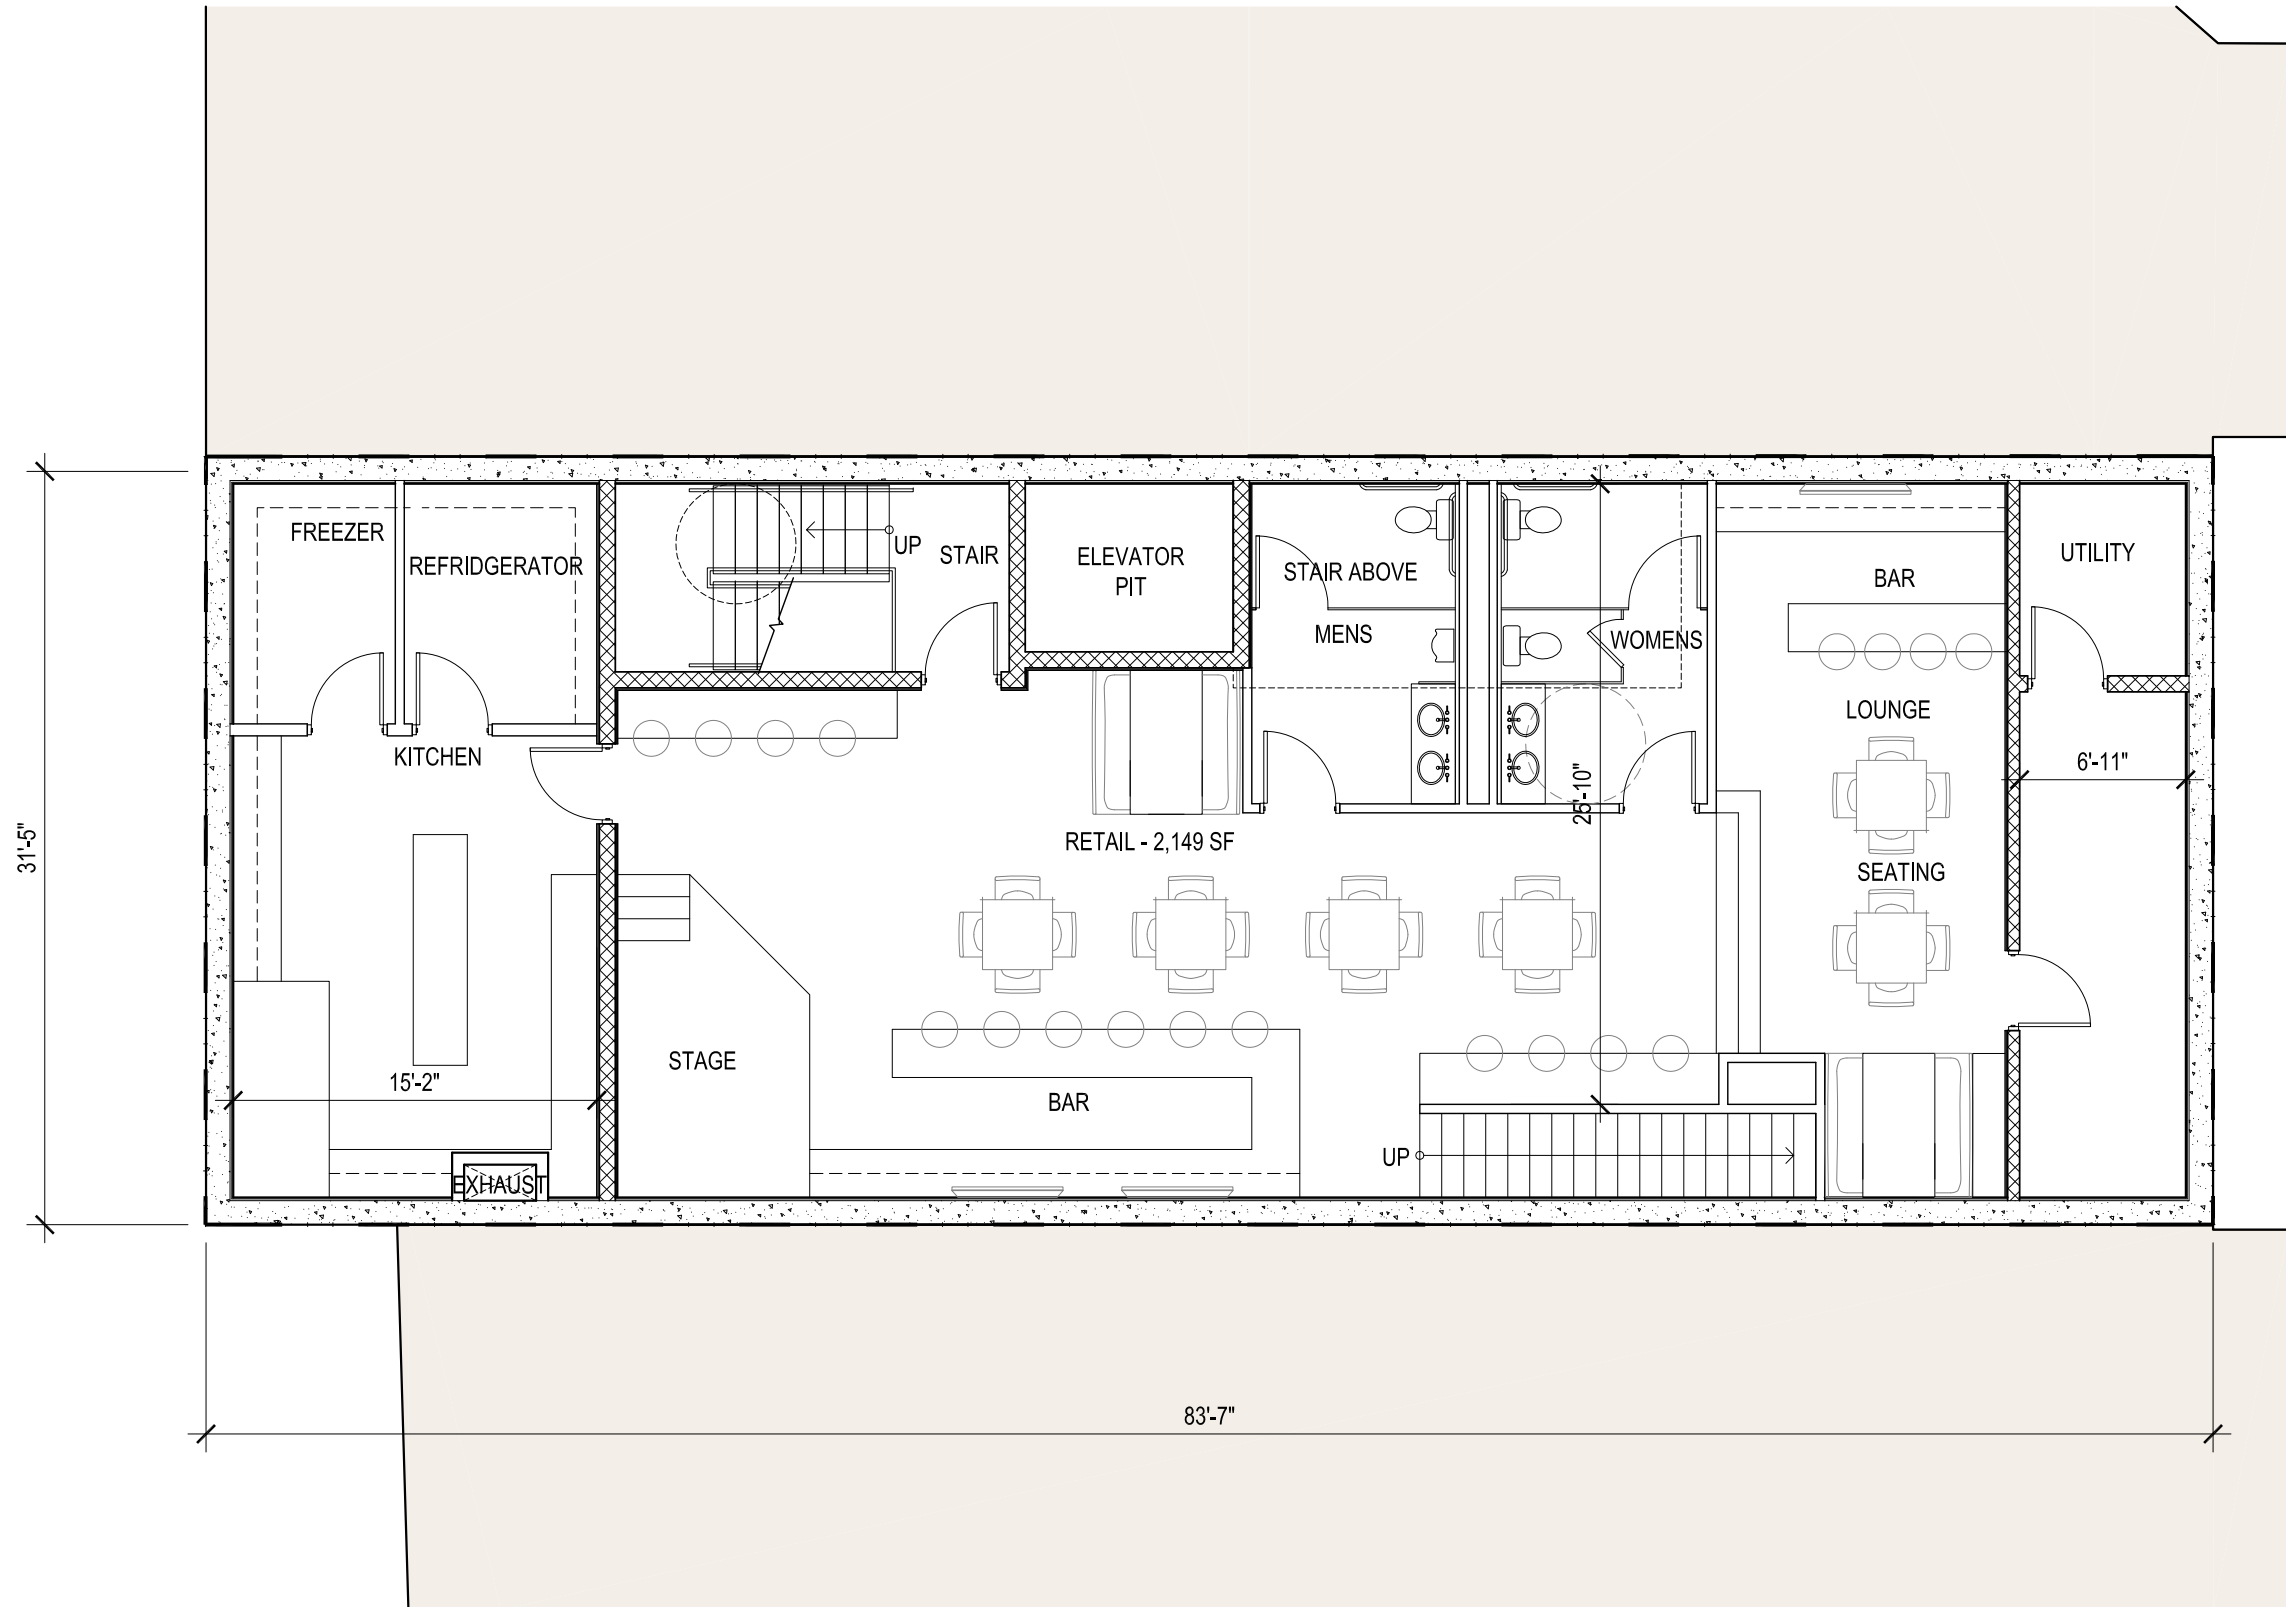

1 CELLAR FLOOR PLAN
SCALE: 1/8" = 1'

 

920 H ST. N.E.

920 H ST. N.E.
WASHINGTON D.C.




PGN Architects, PLLC
210 7th Street SE - Suite 201
Washington, DC 20003
(P) 202-822-5995 (F) 202-822-0908

CELLAR FLOOR PLAN

A-17

02-18-2016

w:\15-0024_920-922 h st ne\drawings\sheet\15-0024_a-18 - building sections.dwg

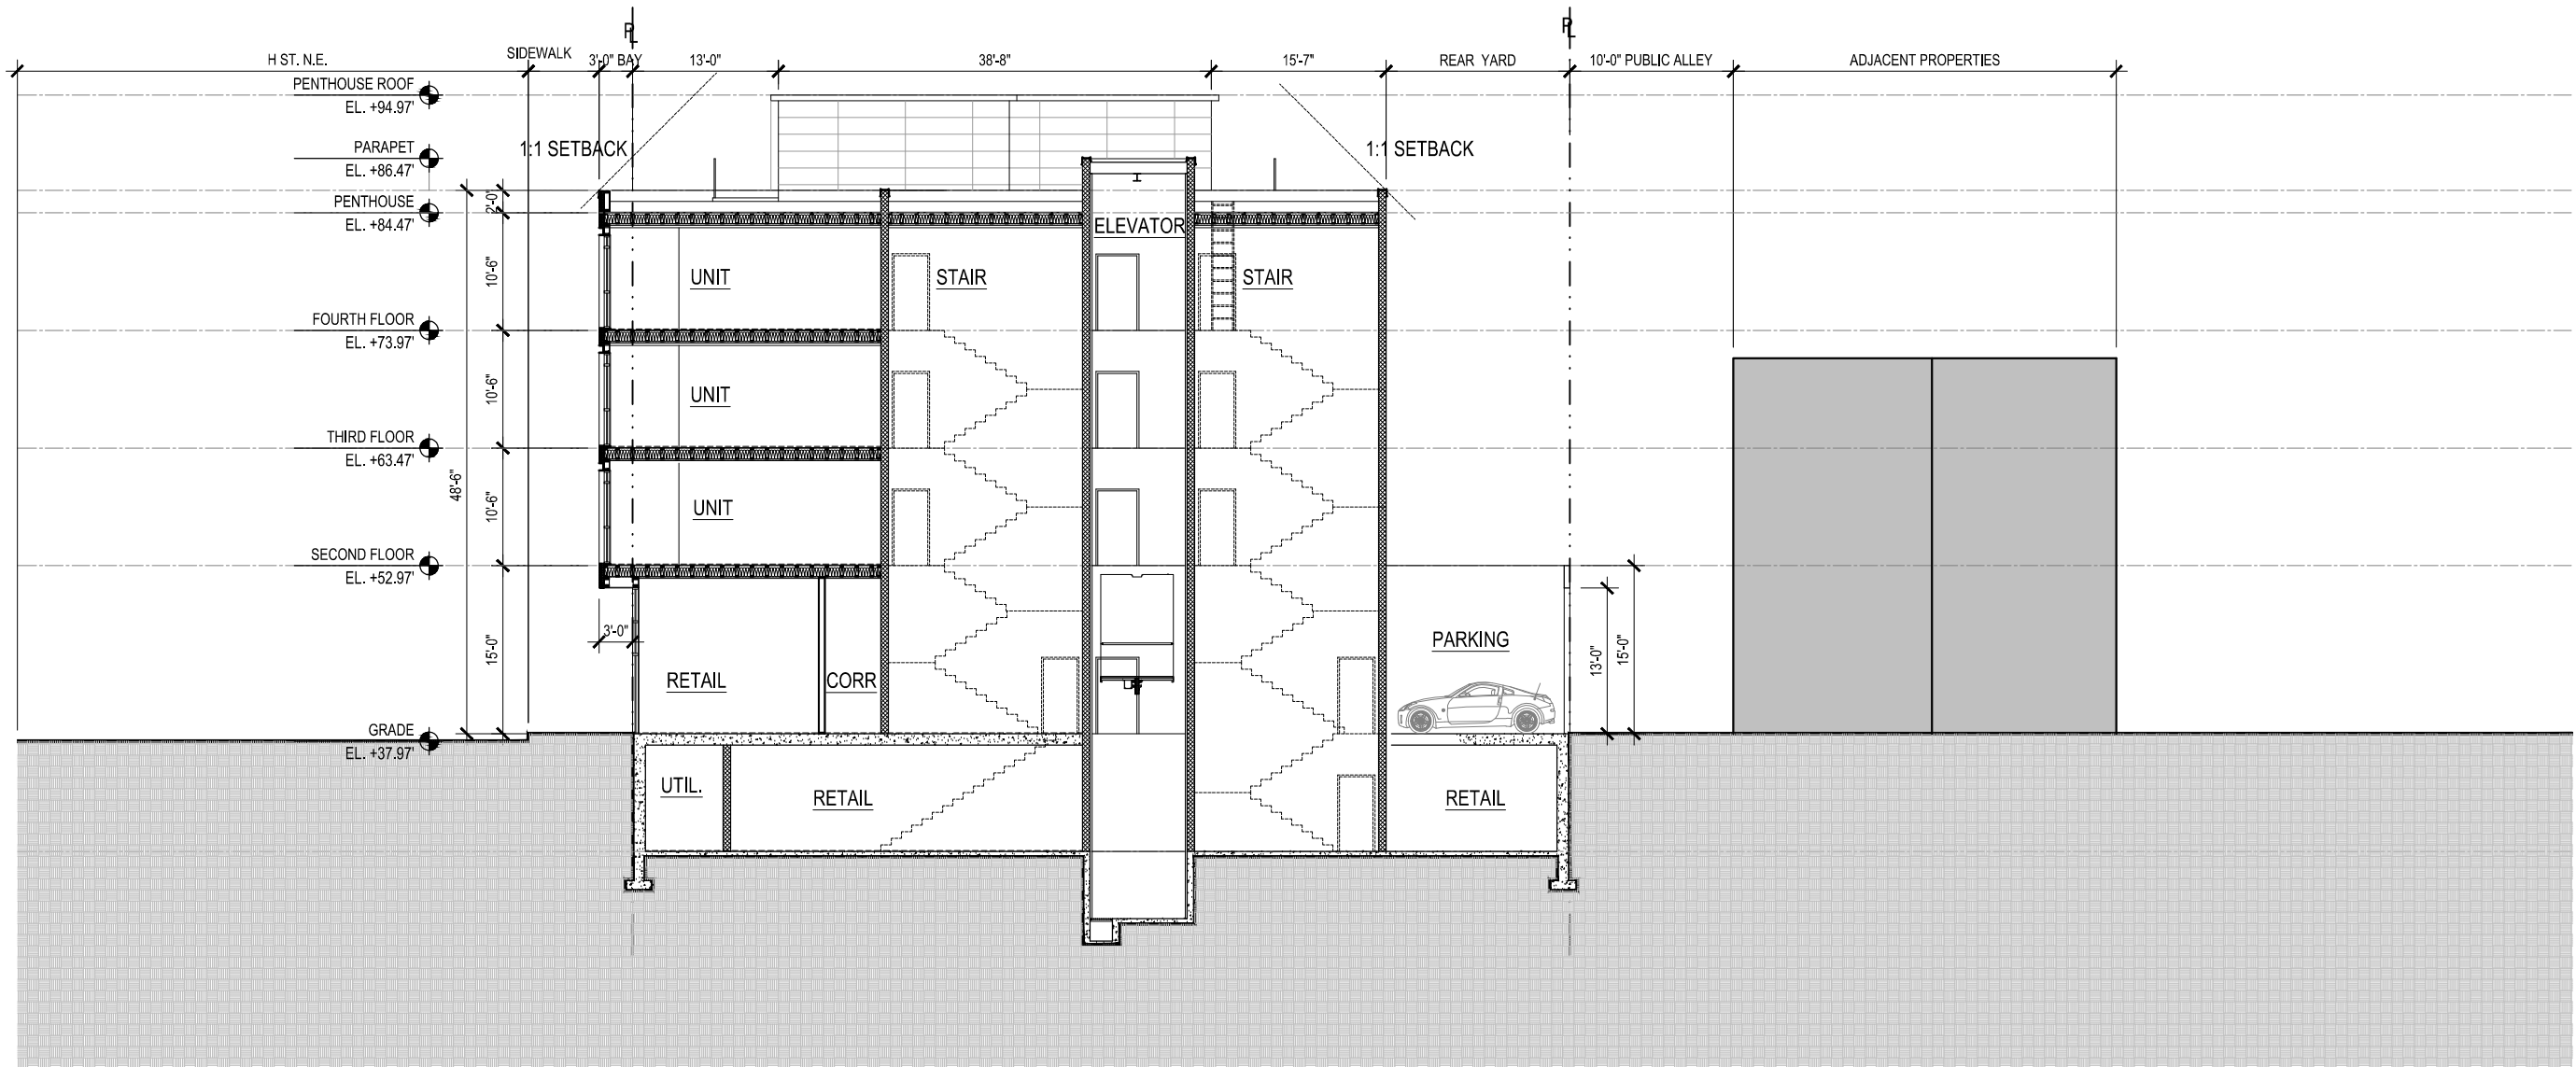


1 BUILDING SECTION
SCALE: 1/16" = 1'

920 H ST. N.E.

920 H ST. N.E.
WASHINGTON D.C.



PGN Architects, PLLC
210 7th Street SE - Suite 201
Washington, DC 20003
(P) 202-822-5995 (F) 202-822-0908

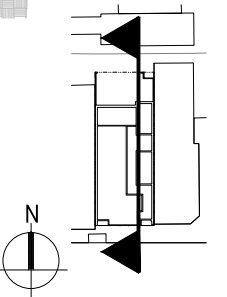


KEYPLAN


BUILDING SECTION A-18

02-18-2016

w:\15-0024_920 h st ne\drawings\sheets\15-0024_g-19 - streetscape elevation.dwg

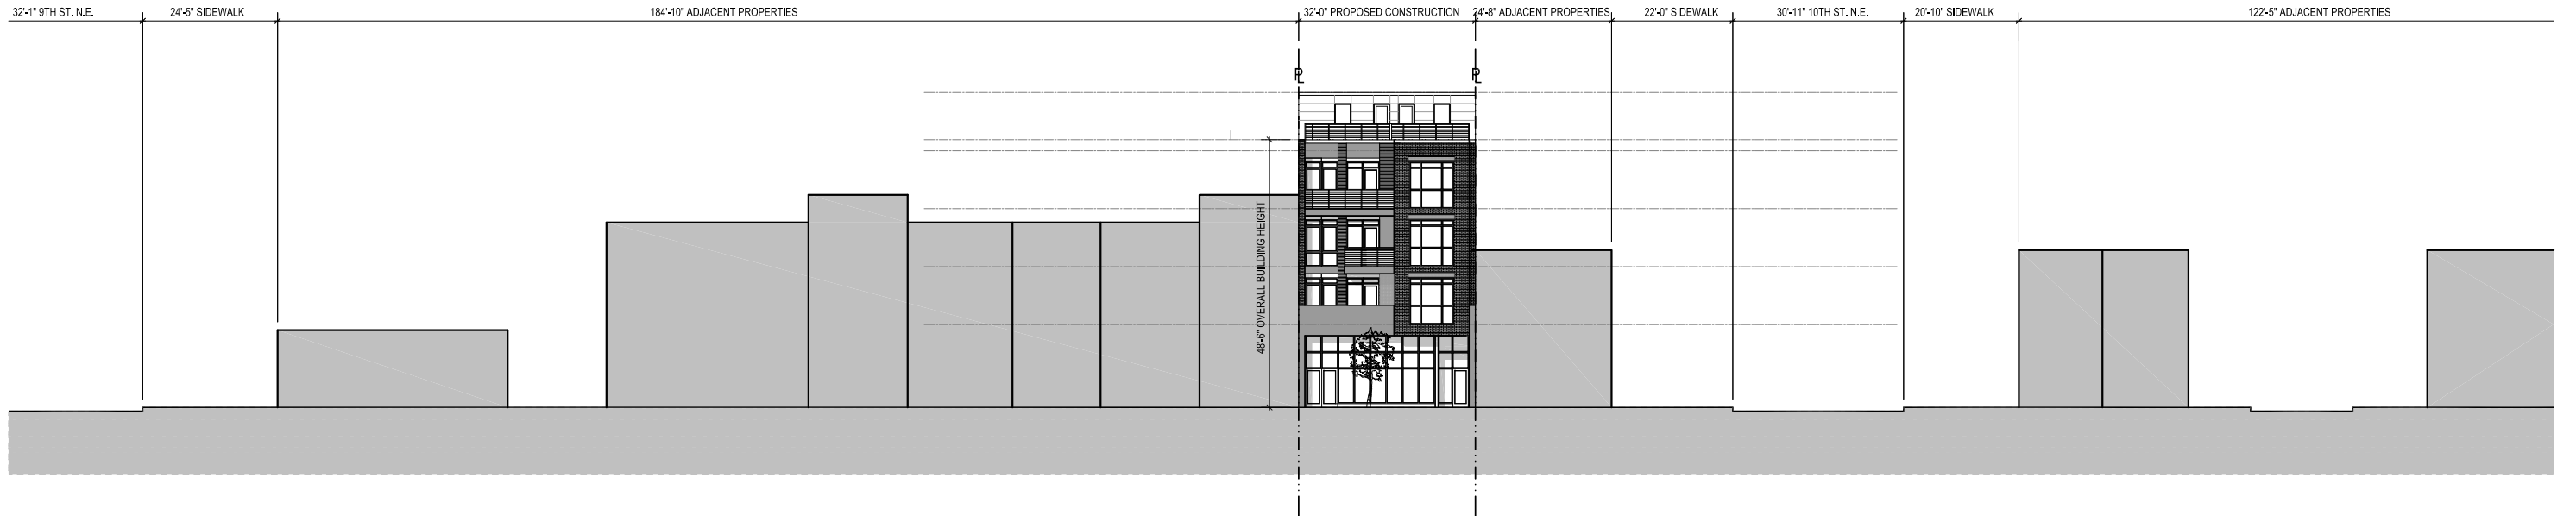

1 STREETScape ELEVATION
SCALE: 1" = 30'

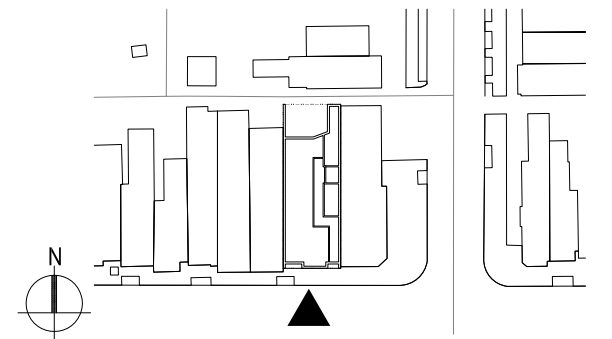

KEYPLAN
STREETScape ELEVATION

920 H ST. N.E.

920 H ST. N.E.
WASHINGTON D.C.




PGN Architects, PLLC
210 7th Street SE - Suite 201
Washington, DC 20003
(P) 202-822-5995 (F) 202-822-0908

A-19

02-18-2016


w:\15-0024_920-922 h st ne\drawings\sheet\15-0024_g-20 - front elevation.dwg

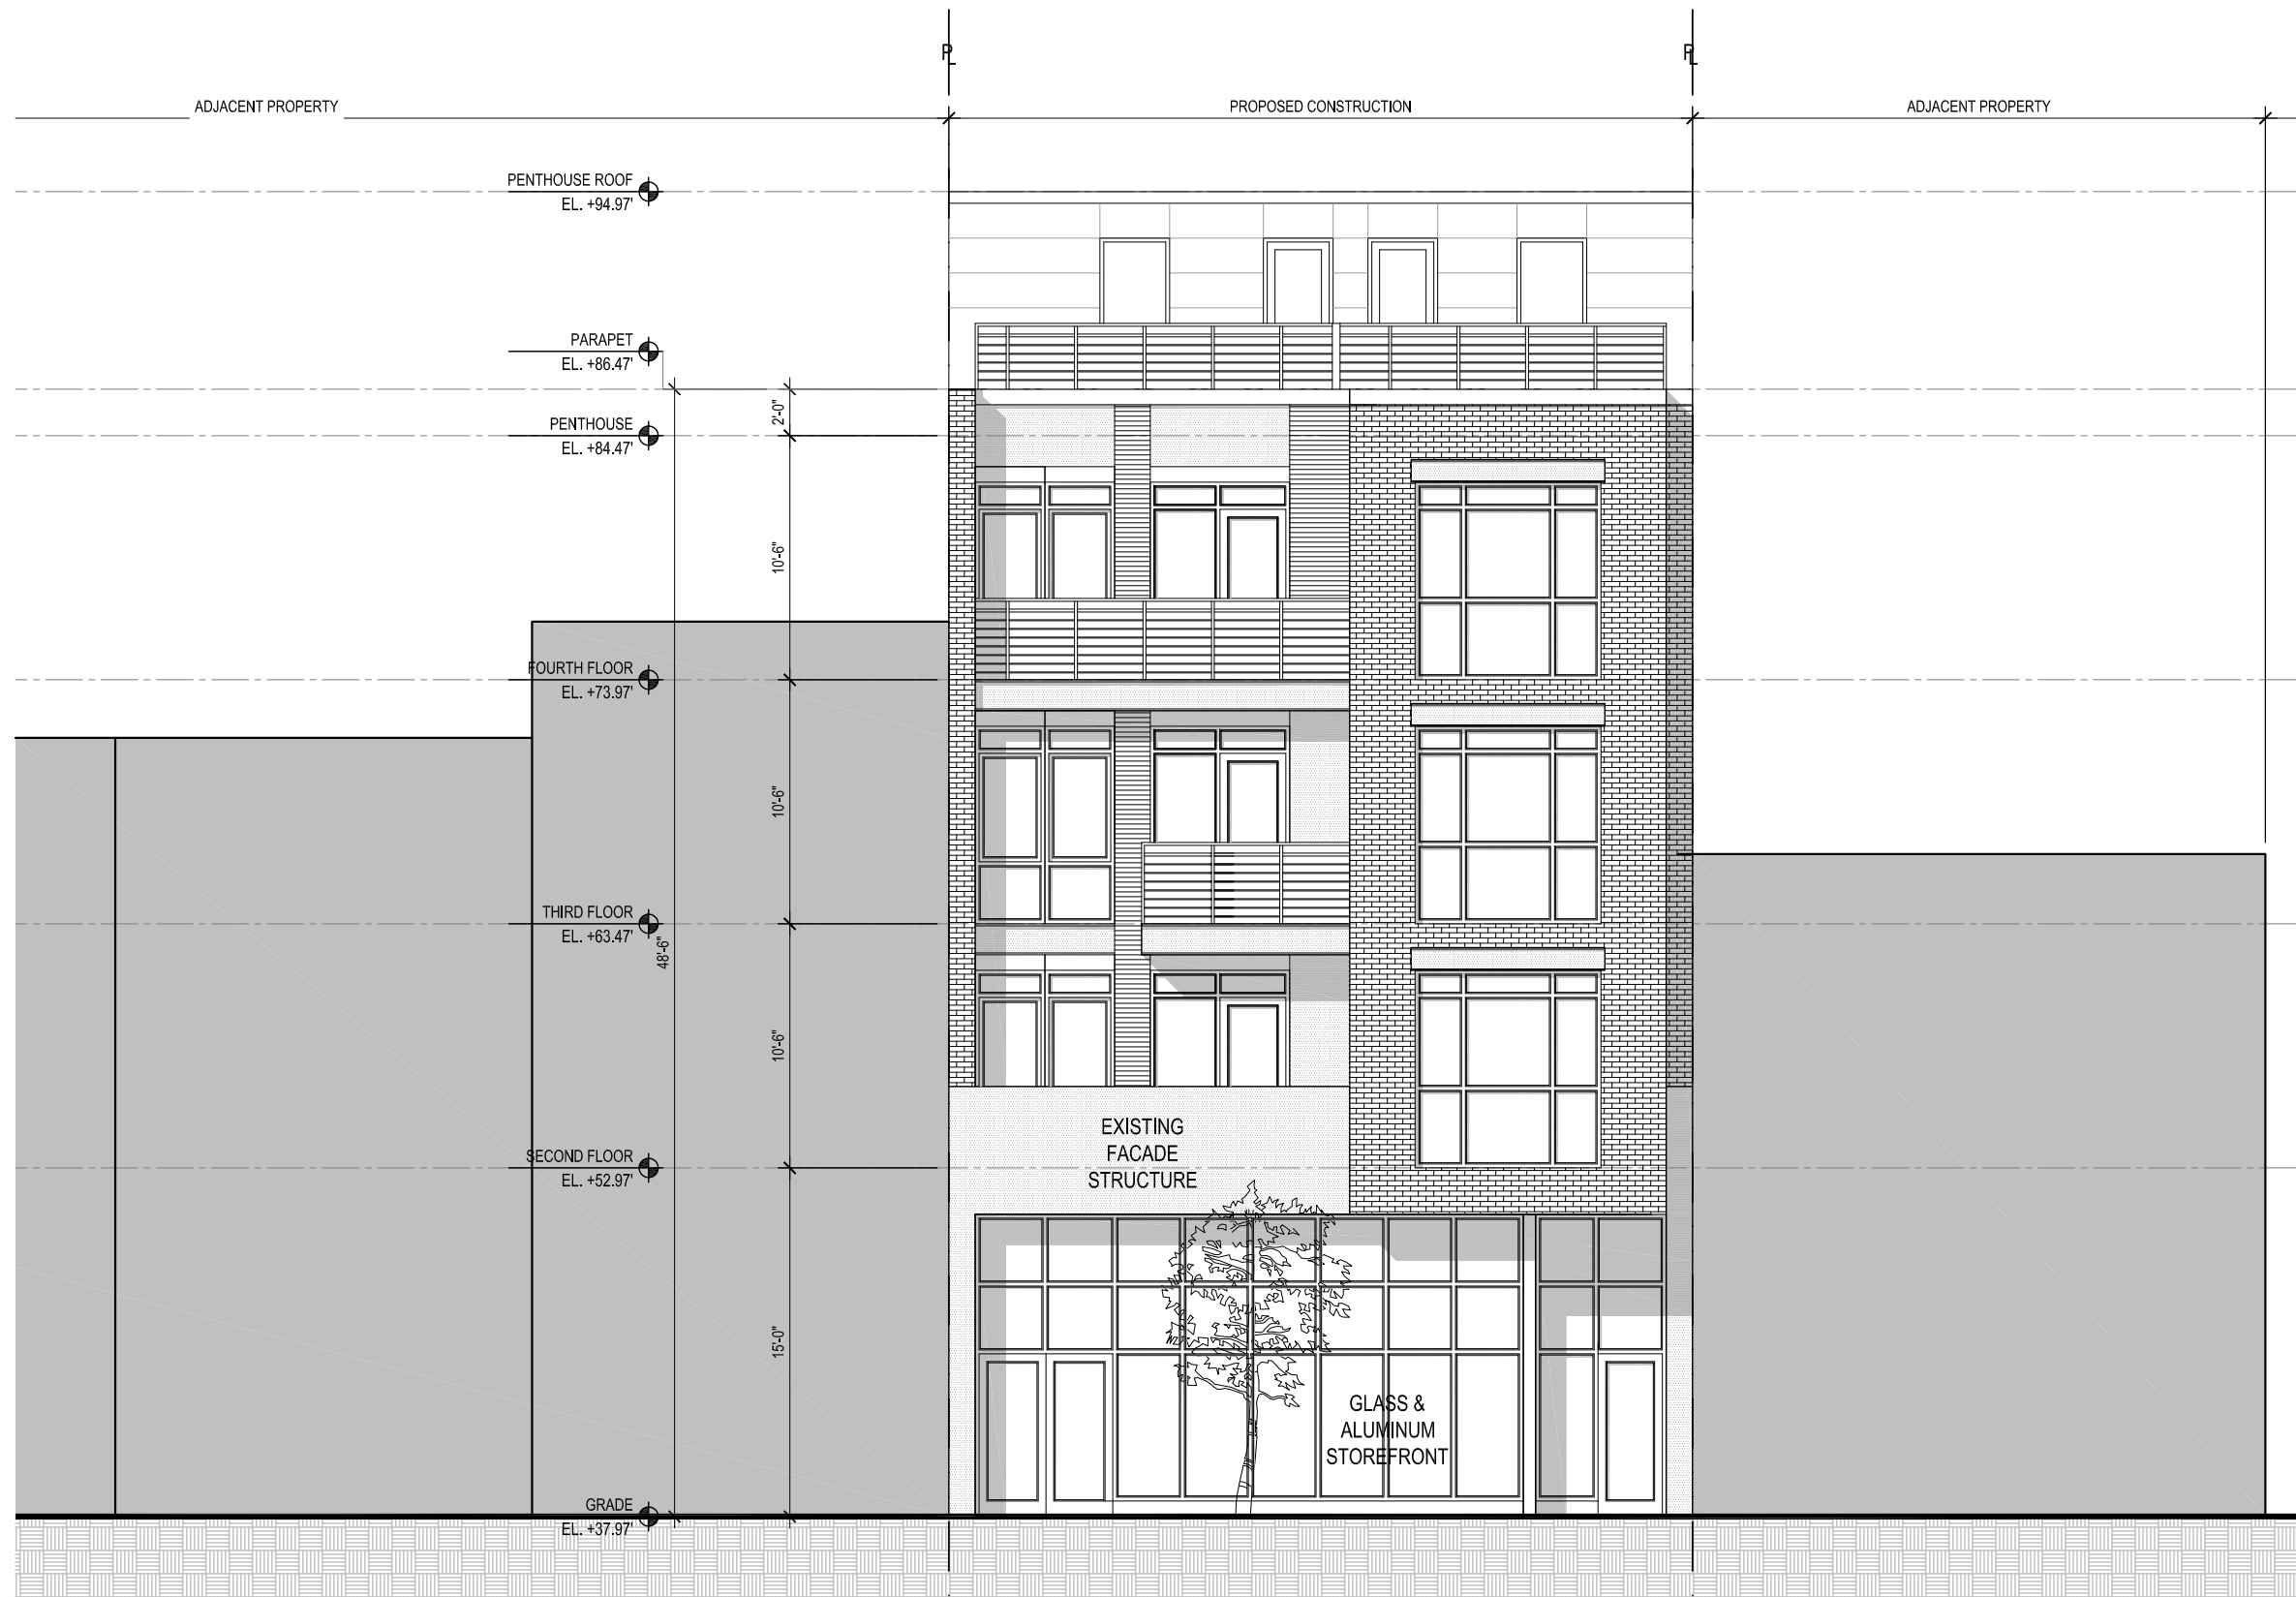

EXISTING FACADE MATERIALS



EXISTING FACADE MATERIALS

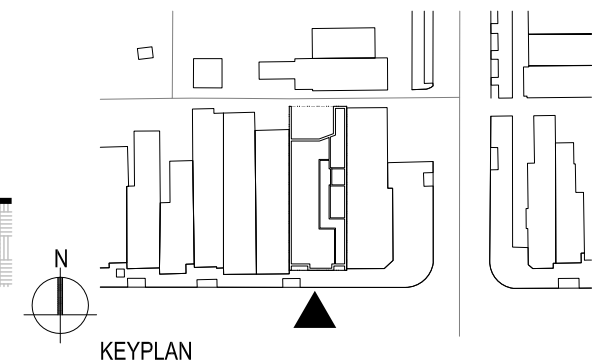

KEYPLAN

FRONT ELEVATION

A-20

920 H ST. N.E.

920 H ST. N.E.
WASHINGTON D.C.



PGN Architects, PLLC
210 7th Street SE - Suite 201
Washington, DC 20003
(P) 202-822-5995 (F) 202-822-0908