


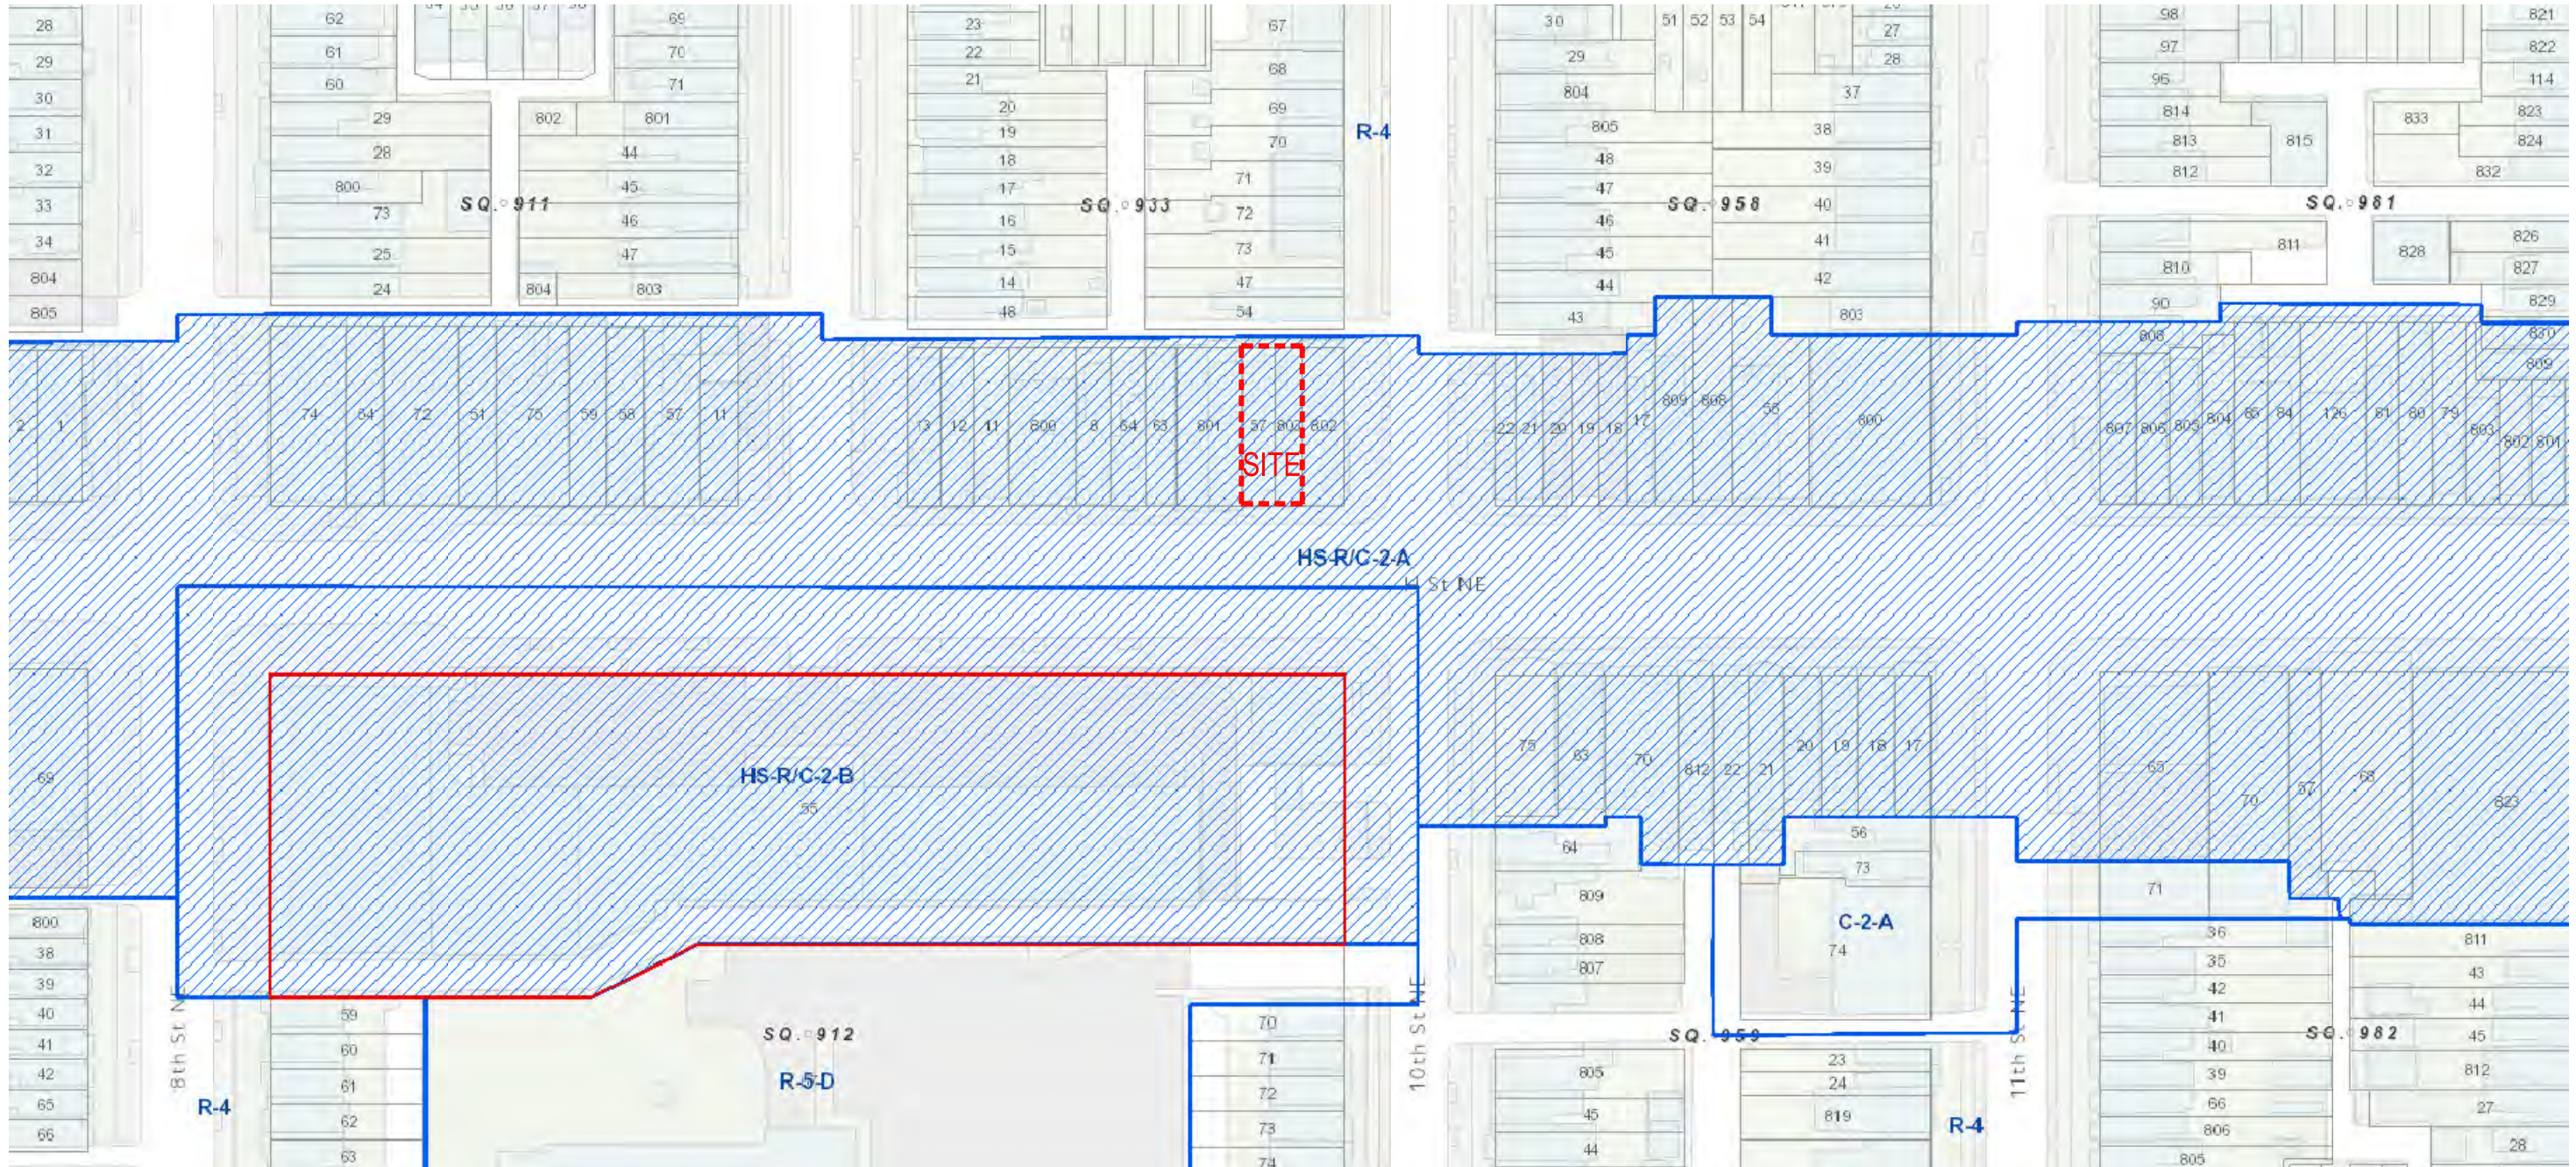

1 ZONING BOUNDRY PLAN  
SCALE: N.T.S.

920 H ST. N.E.

920 H ST. N.E.  
WASHINGTON D.C.

ZONING BOUNDRY PLAN | A-03


Board of Zoning Adjustment  
District of Columbia  
CASE NO.19250  
EXHIBIT NO.29A



PGN Architects, PLLC  
210 7th Street SE - Suite 201  
Washington, DC 20003  
(P) 202-822-5995 (F) 202-822-0908



District Development  
641 S St. N.W. 3rd Floor  
Washington, DC 20001  
(P) 202-802-9797 (F) 866-871-2153

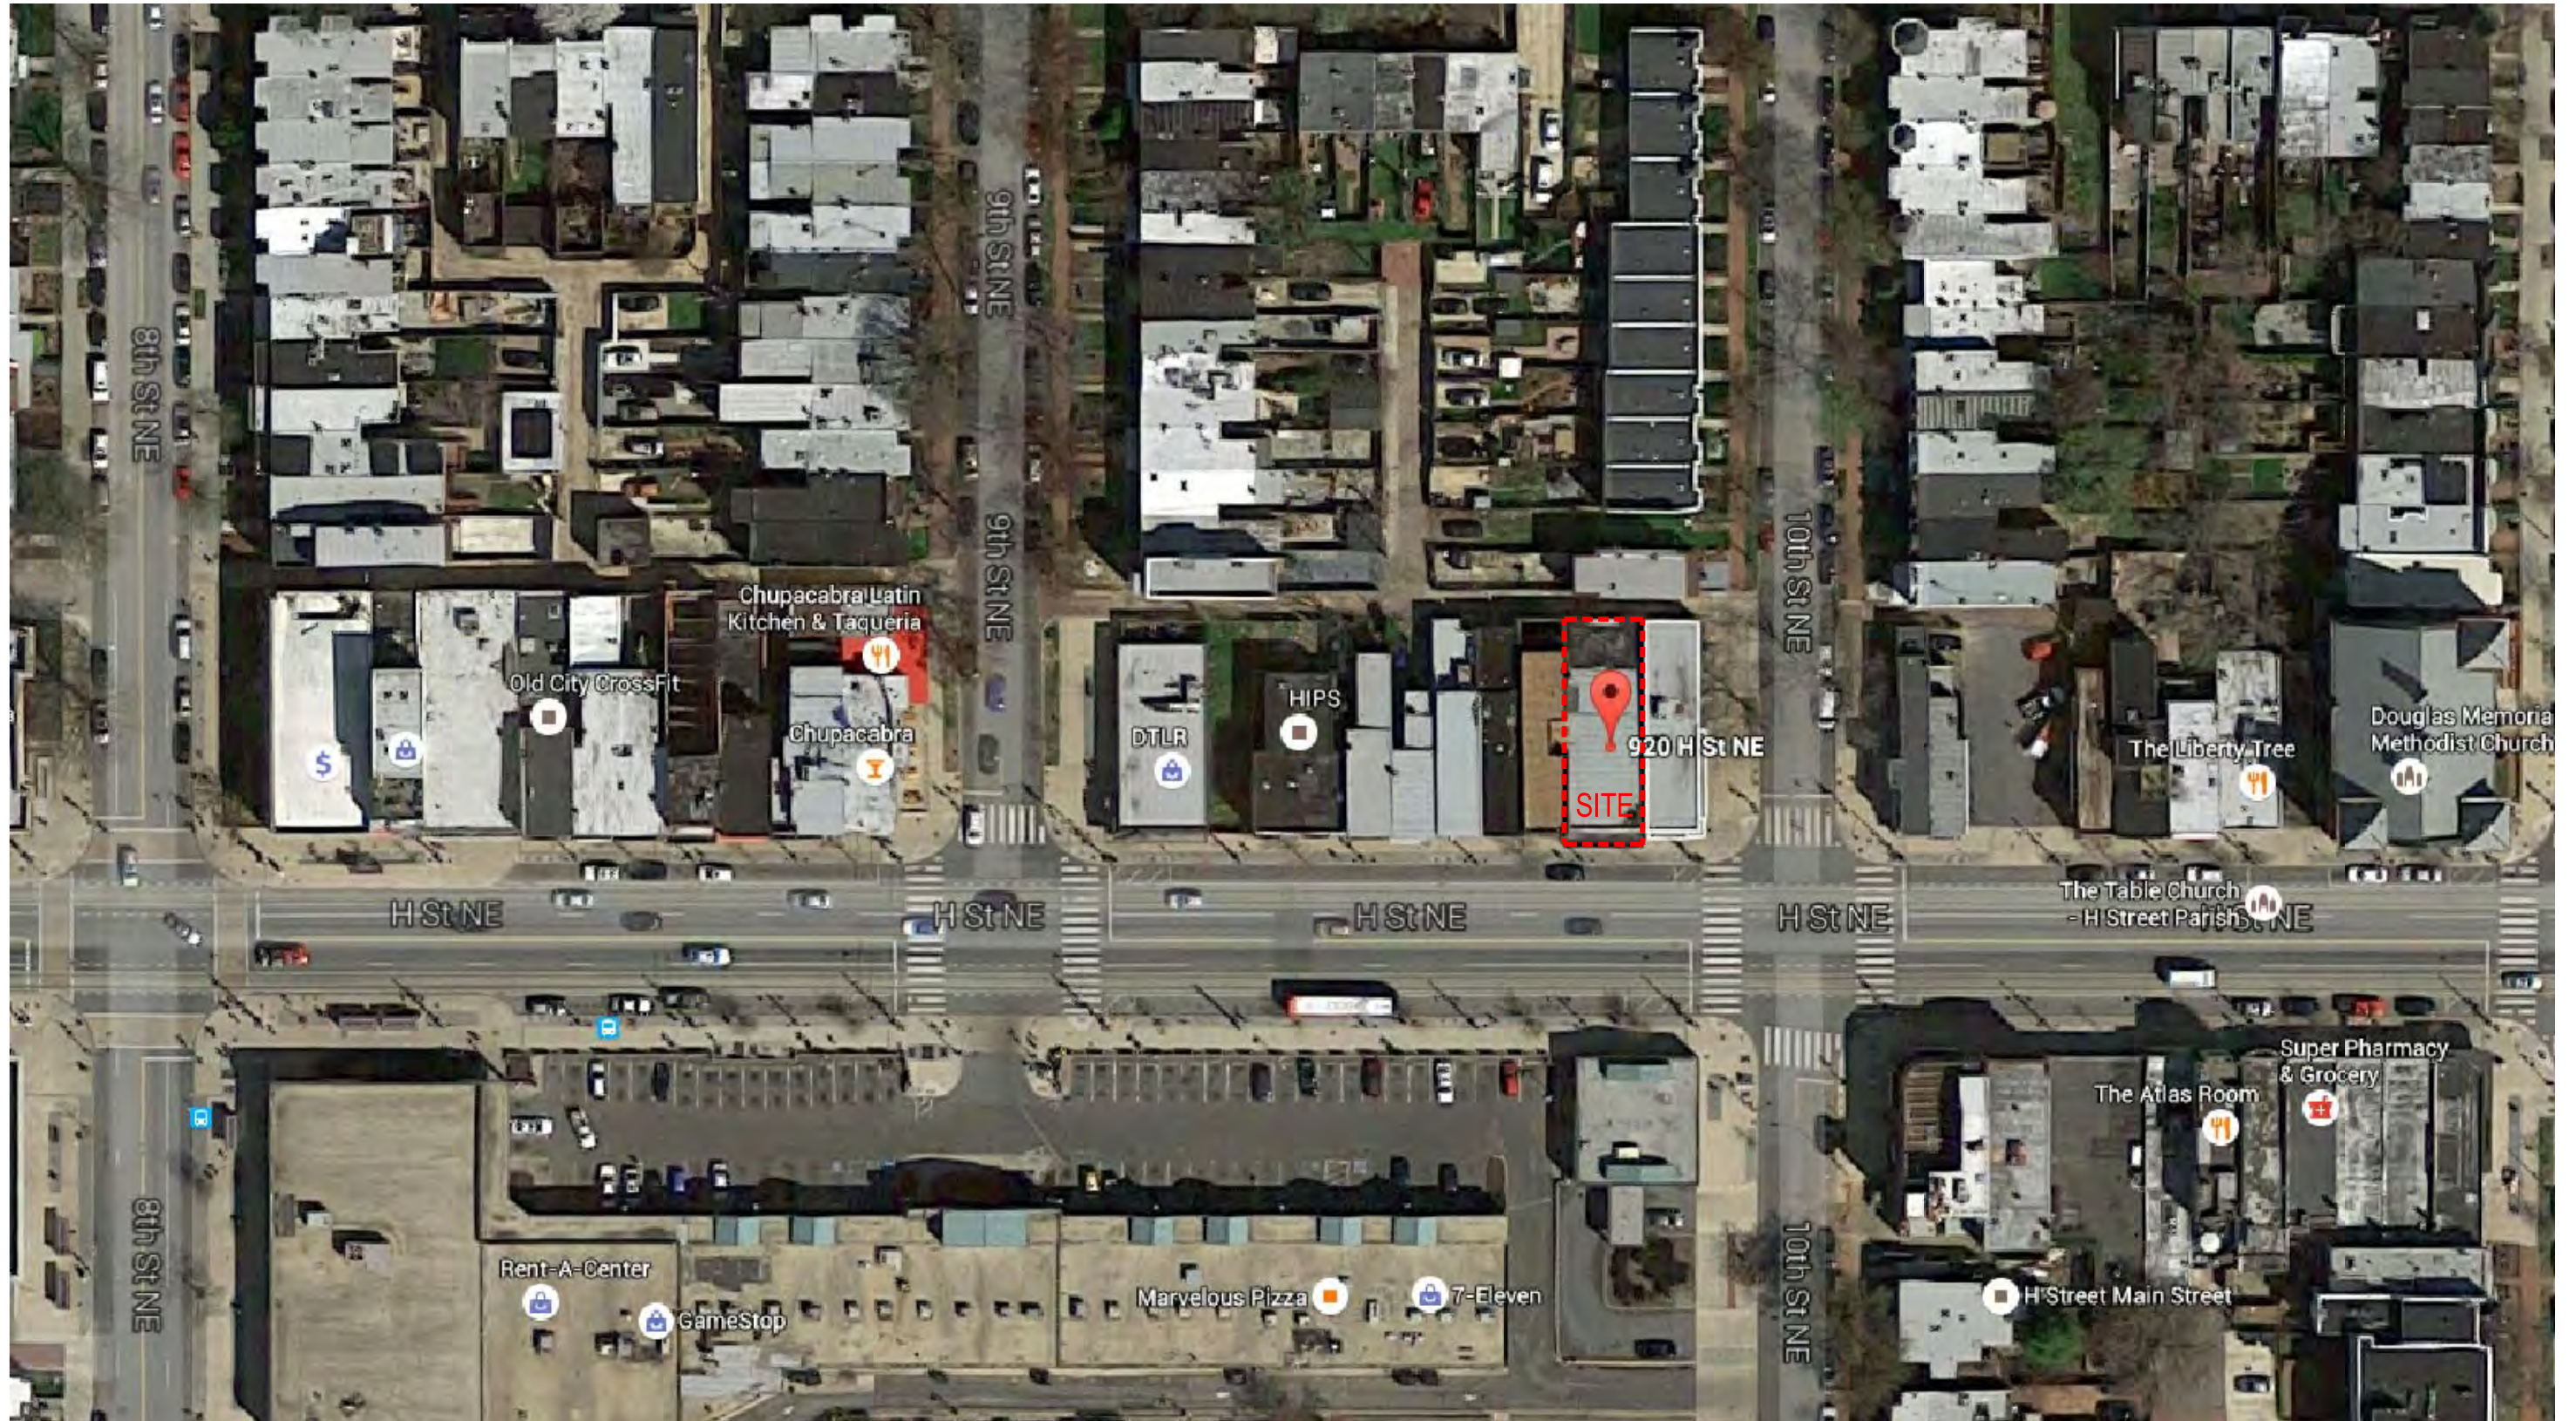

## 920 H ST. N.E.

920 H ST. N.E.  
WASHINGTON D.C.

1 AERIAL PLAN  
SCALE: N.T.S.

AERIAL PLAN | A-04

05-12-2016



PGN Architects, PLLC  
210 7th Street SE - Suite 201  
Washington, DC 20003  
(P) 202-822-5995 (F) 202-822-0908



District Development  
641 S St. N.W. 3rd Floor  
Washington, DC 20001  
(P) 202-802-9797 (F) 866-871-2153



1 AERIAL VIEW  
SCALE: N.T.S.

920 H ST. N.E.

920 H ST. N.E.  
WASHINGTON D.C.




PGN Architects, PLLC  
210 7th Street SE - Suite 201  
Washington, DC 20003  
(P) 202-822-5995 (F) 202-822-0908



District Development  
641 S St. N.W. 3rd Floor  
Washington, DC 20001  
(P) 202-802-9797 (F) 866-871-2153

AERIAL VIEW | A-05  
05-12-2016

w:\15-0024\_920-922 h st ne\Drawings\Sheets\15-0024\_a-06a - site plan - 2 stair option.dwg

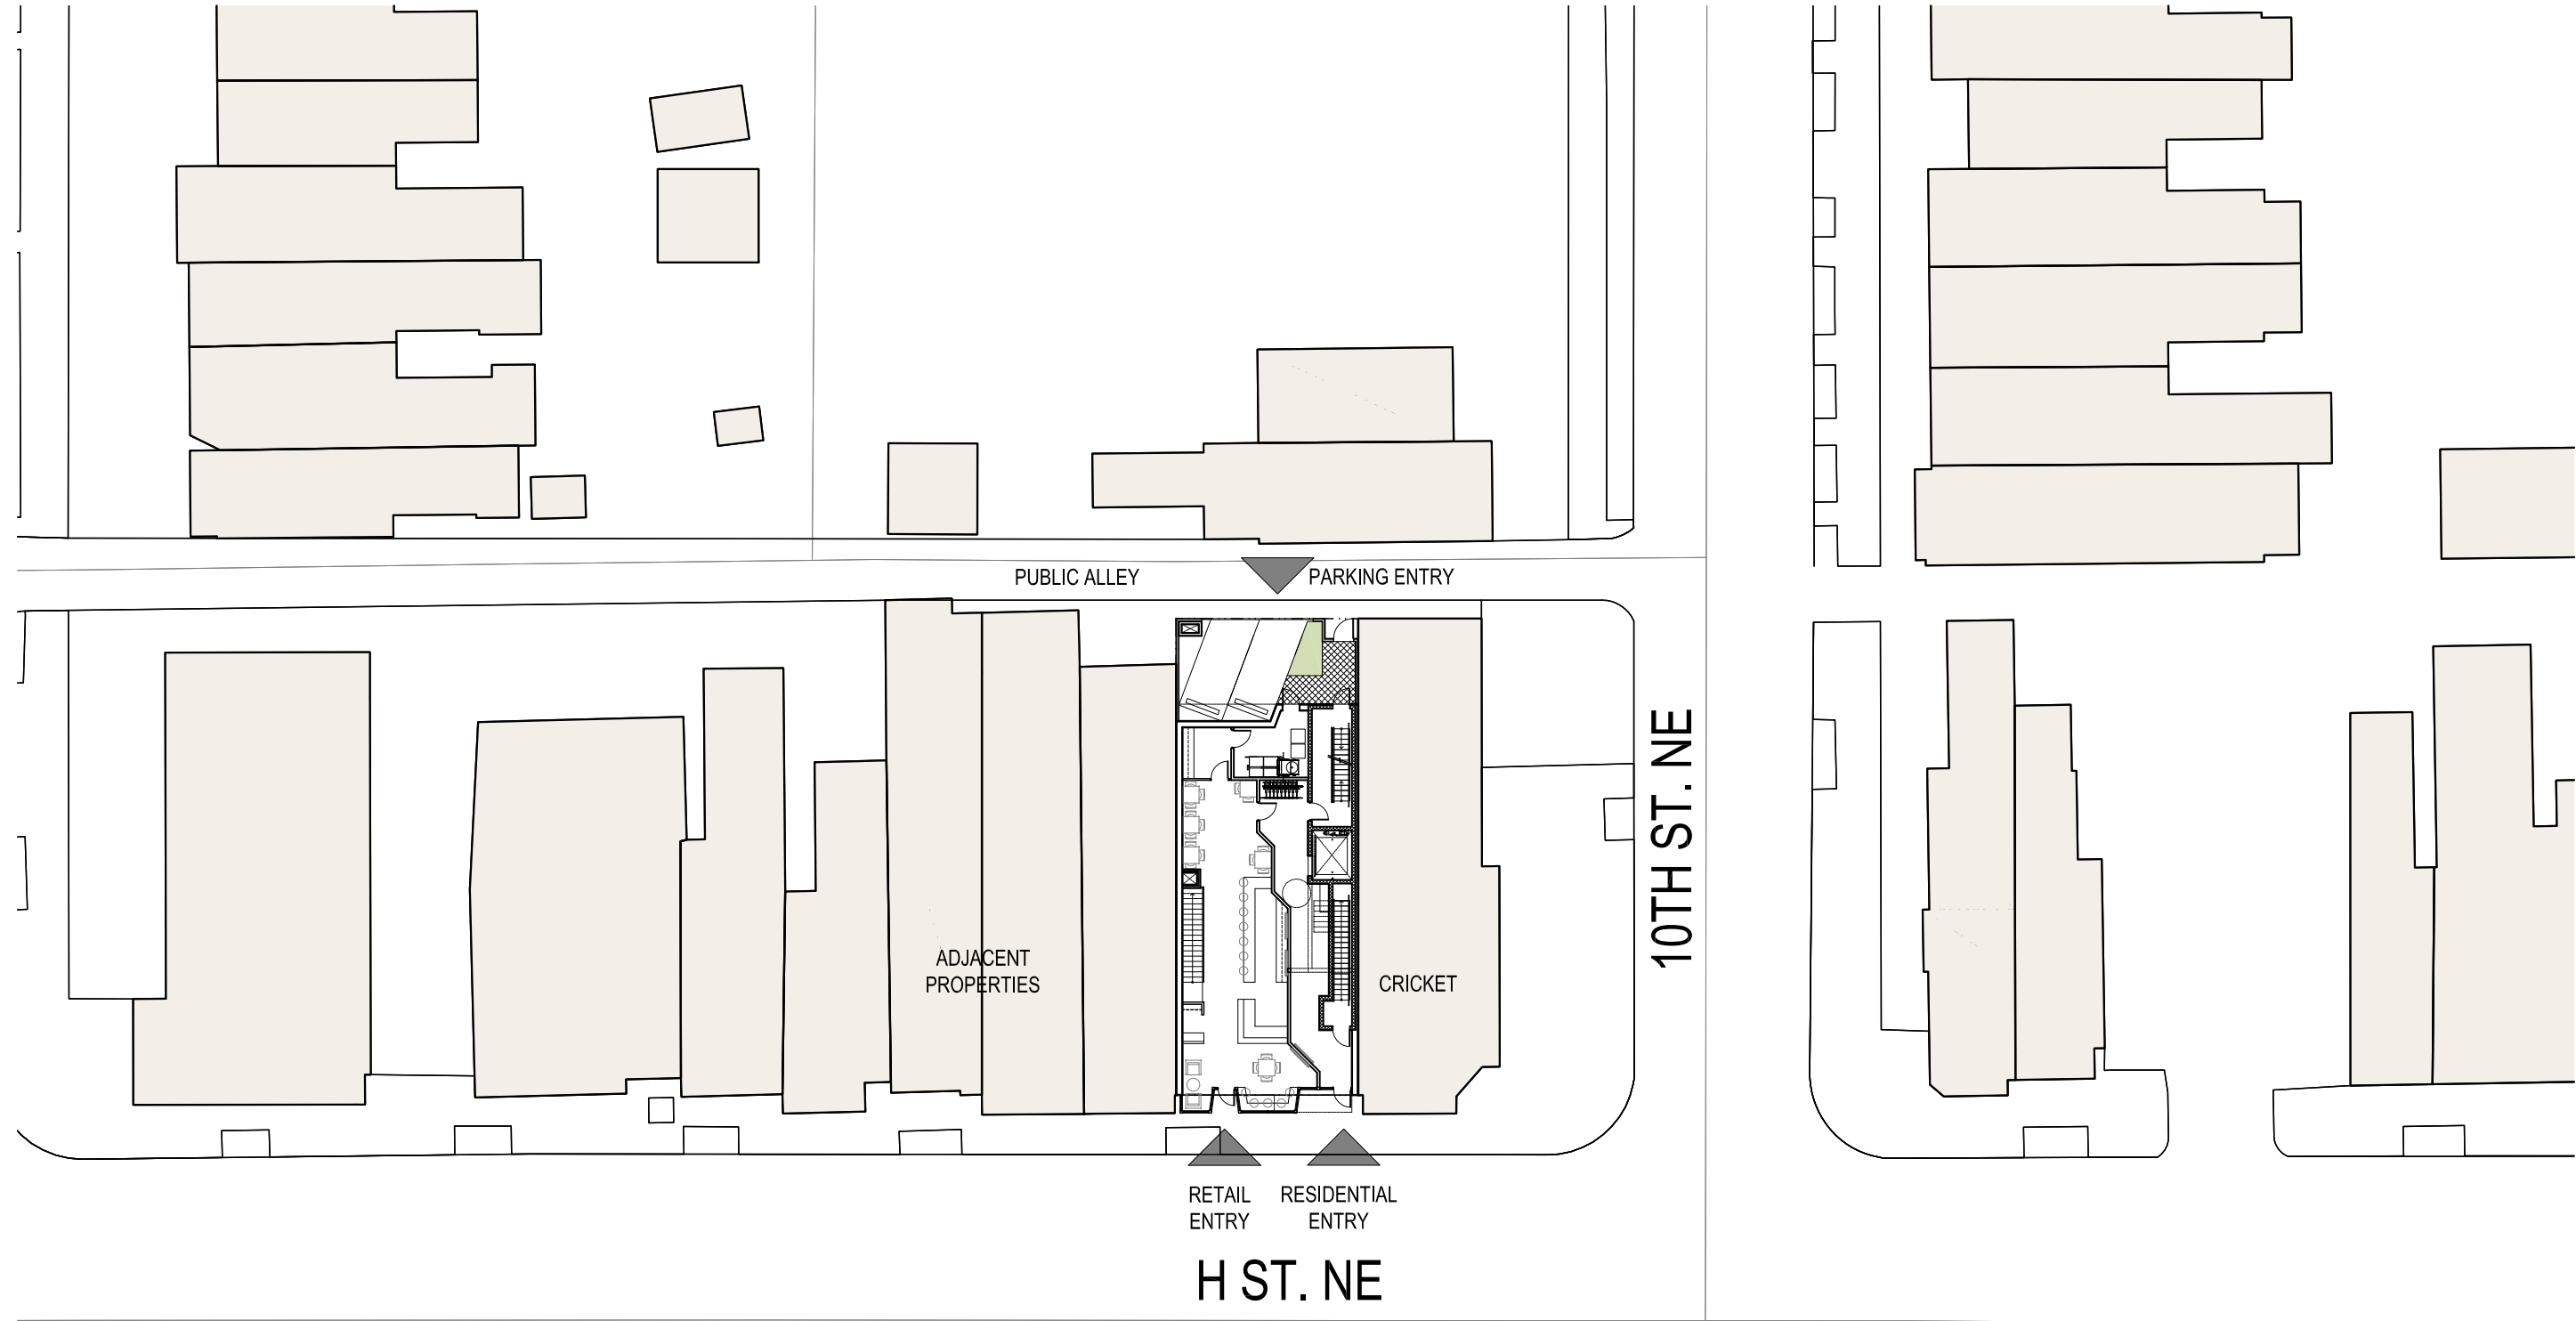

1 SITE PLAN  
SCALE: 1" = 30'



920 H ST. N.E.

920 H ST. N.E.  
WASHINGTON D.C.

SITE PLAN | A-06

05-12-2016




PGN Architects, PLLC  
210 7th Street SE - Suite 201  
Washington, DC 20003  
(P) 202-822-5995 (F) 202-822-0908



District Development  
641 S St. N.W. 3rd Floor  
Washington, DC 20001  
(P) 202-802-9797 (F) 866-871-2153

m:\15-0024\_920-922 h st ne\Drawings\Sheets\15-0024\_a-07 - vehicular circulation.dwg

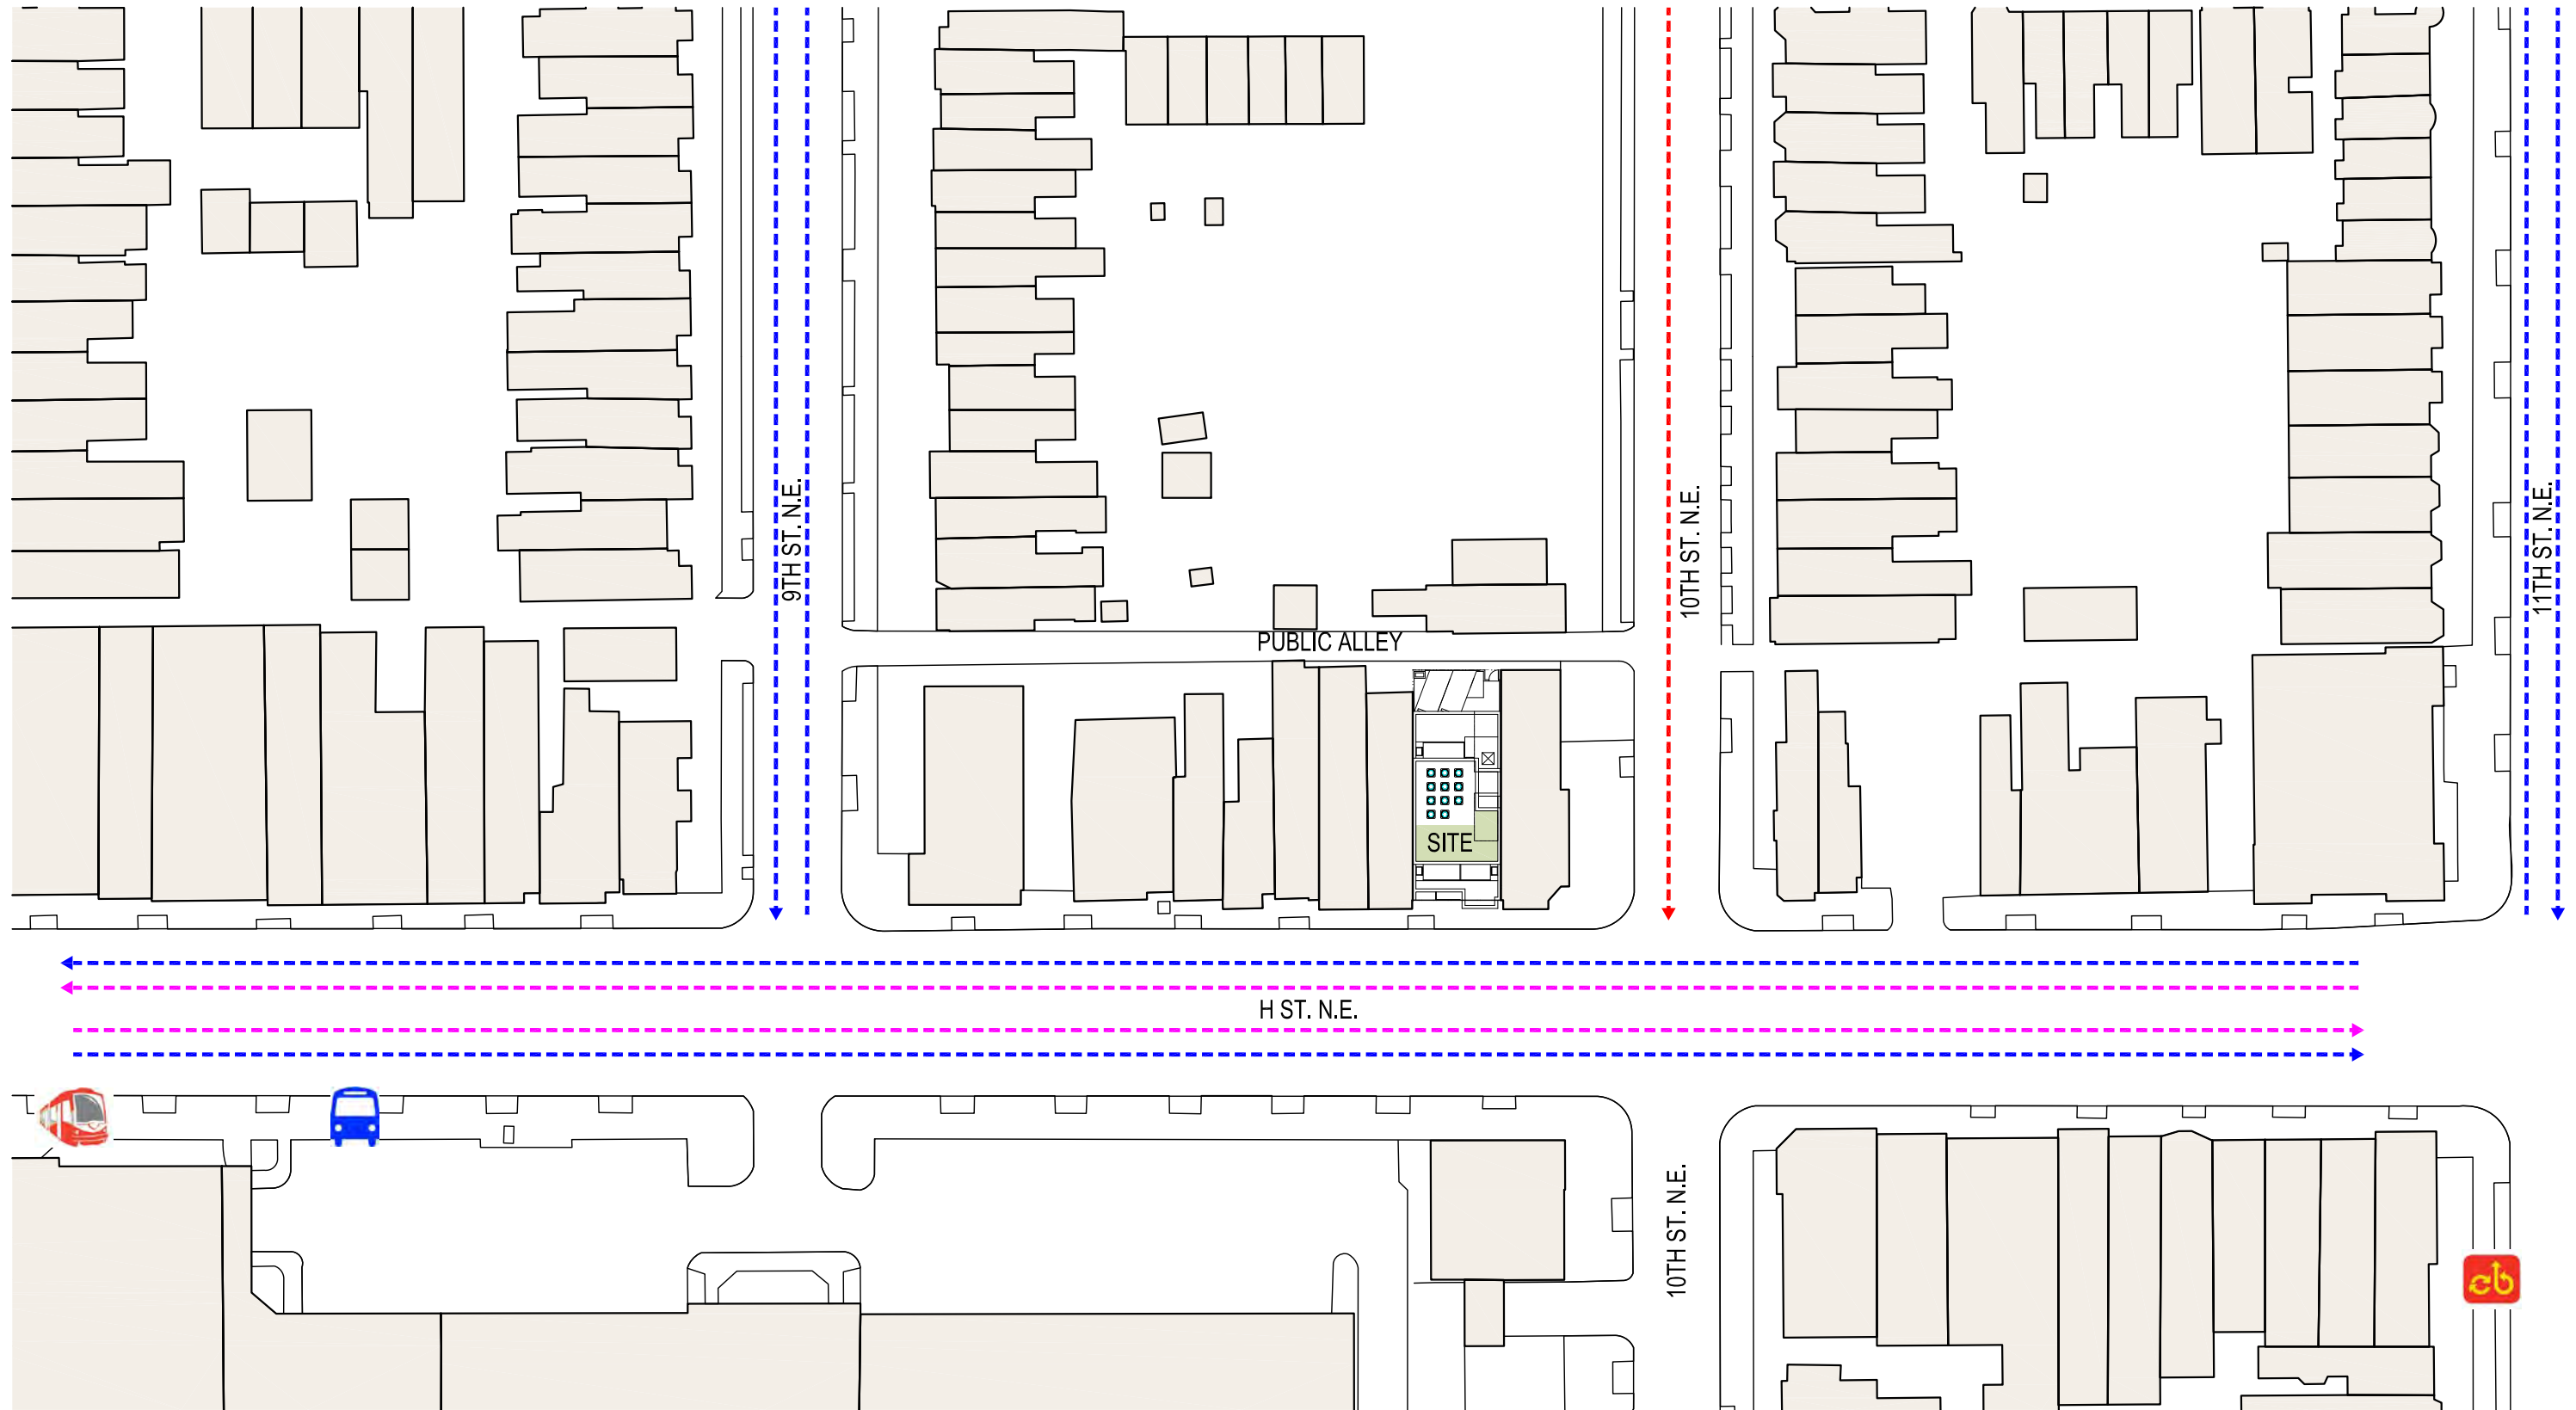

1 VEHICULAR CIRCULATION  
SCALE: 1"=60'-0"

920 H ST. N.E.

920 H ST. N.E.  
WASHINGTON D.C.

VEHICULAR CIRCULATION A-07

05-12-2016




PGN Architects, PLLC  
210 7th Street SE - Suite 201  
Washington, DC 20003  
(P) 202-822-5995 (F) 202-822-0908



District Development  
641 S St. N.W. 3rd Floor  
Washington, DC 20001  
(P) 202-802-9797 (F) 866-871-2153

n:\15-0024\_920-922 h st ne\Drawings\Sheets\15-0024\_a-08 - pedestrian circulation.dwg

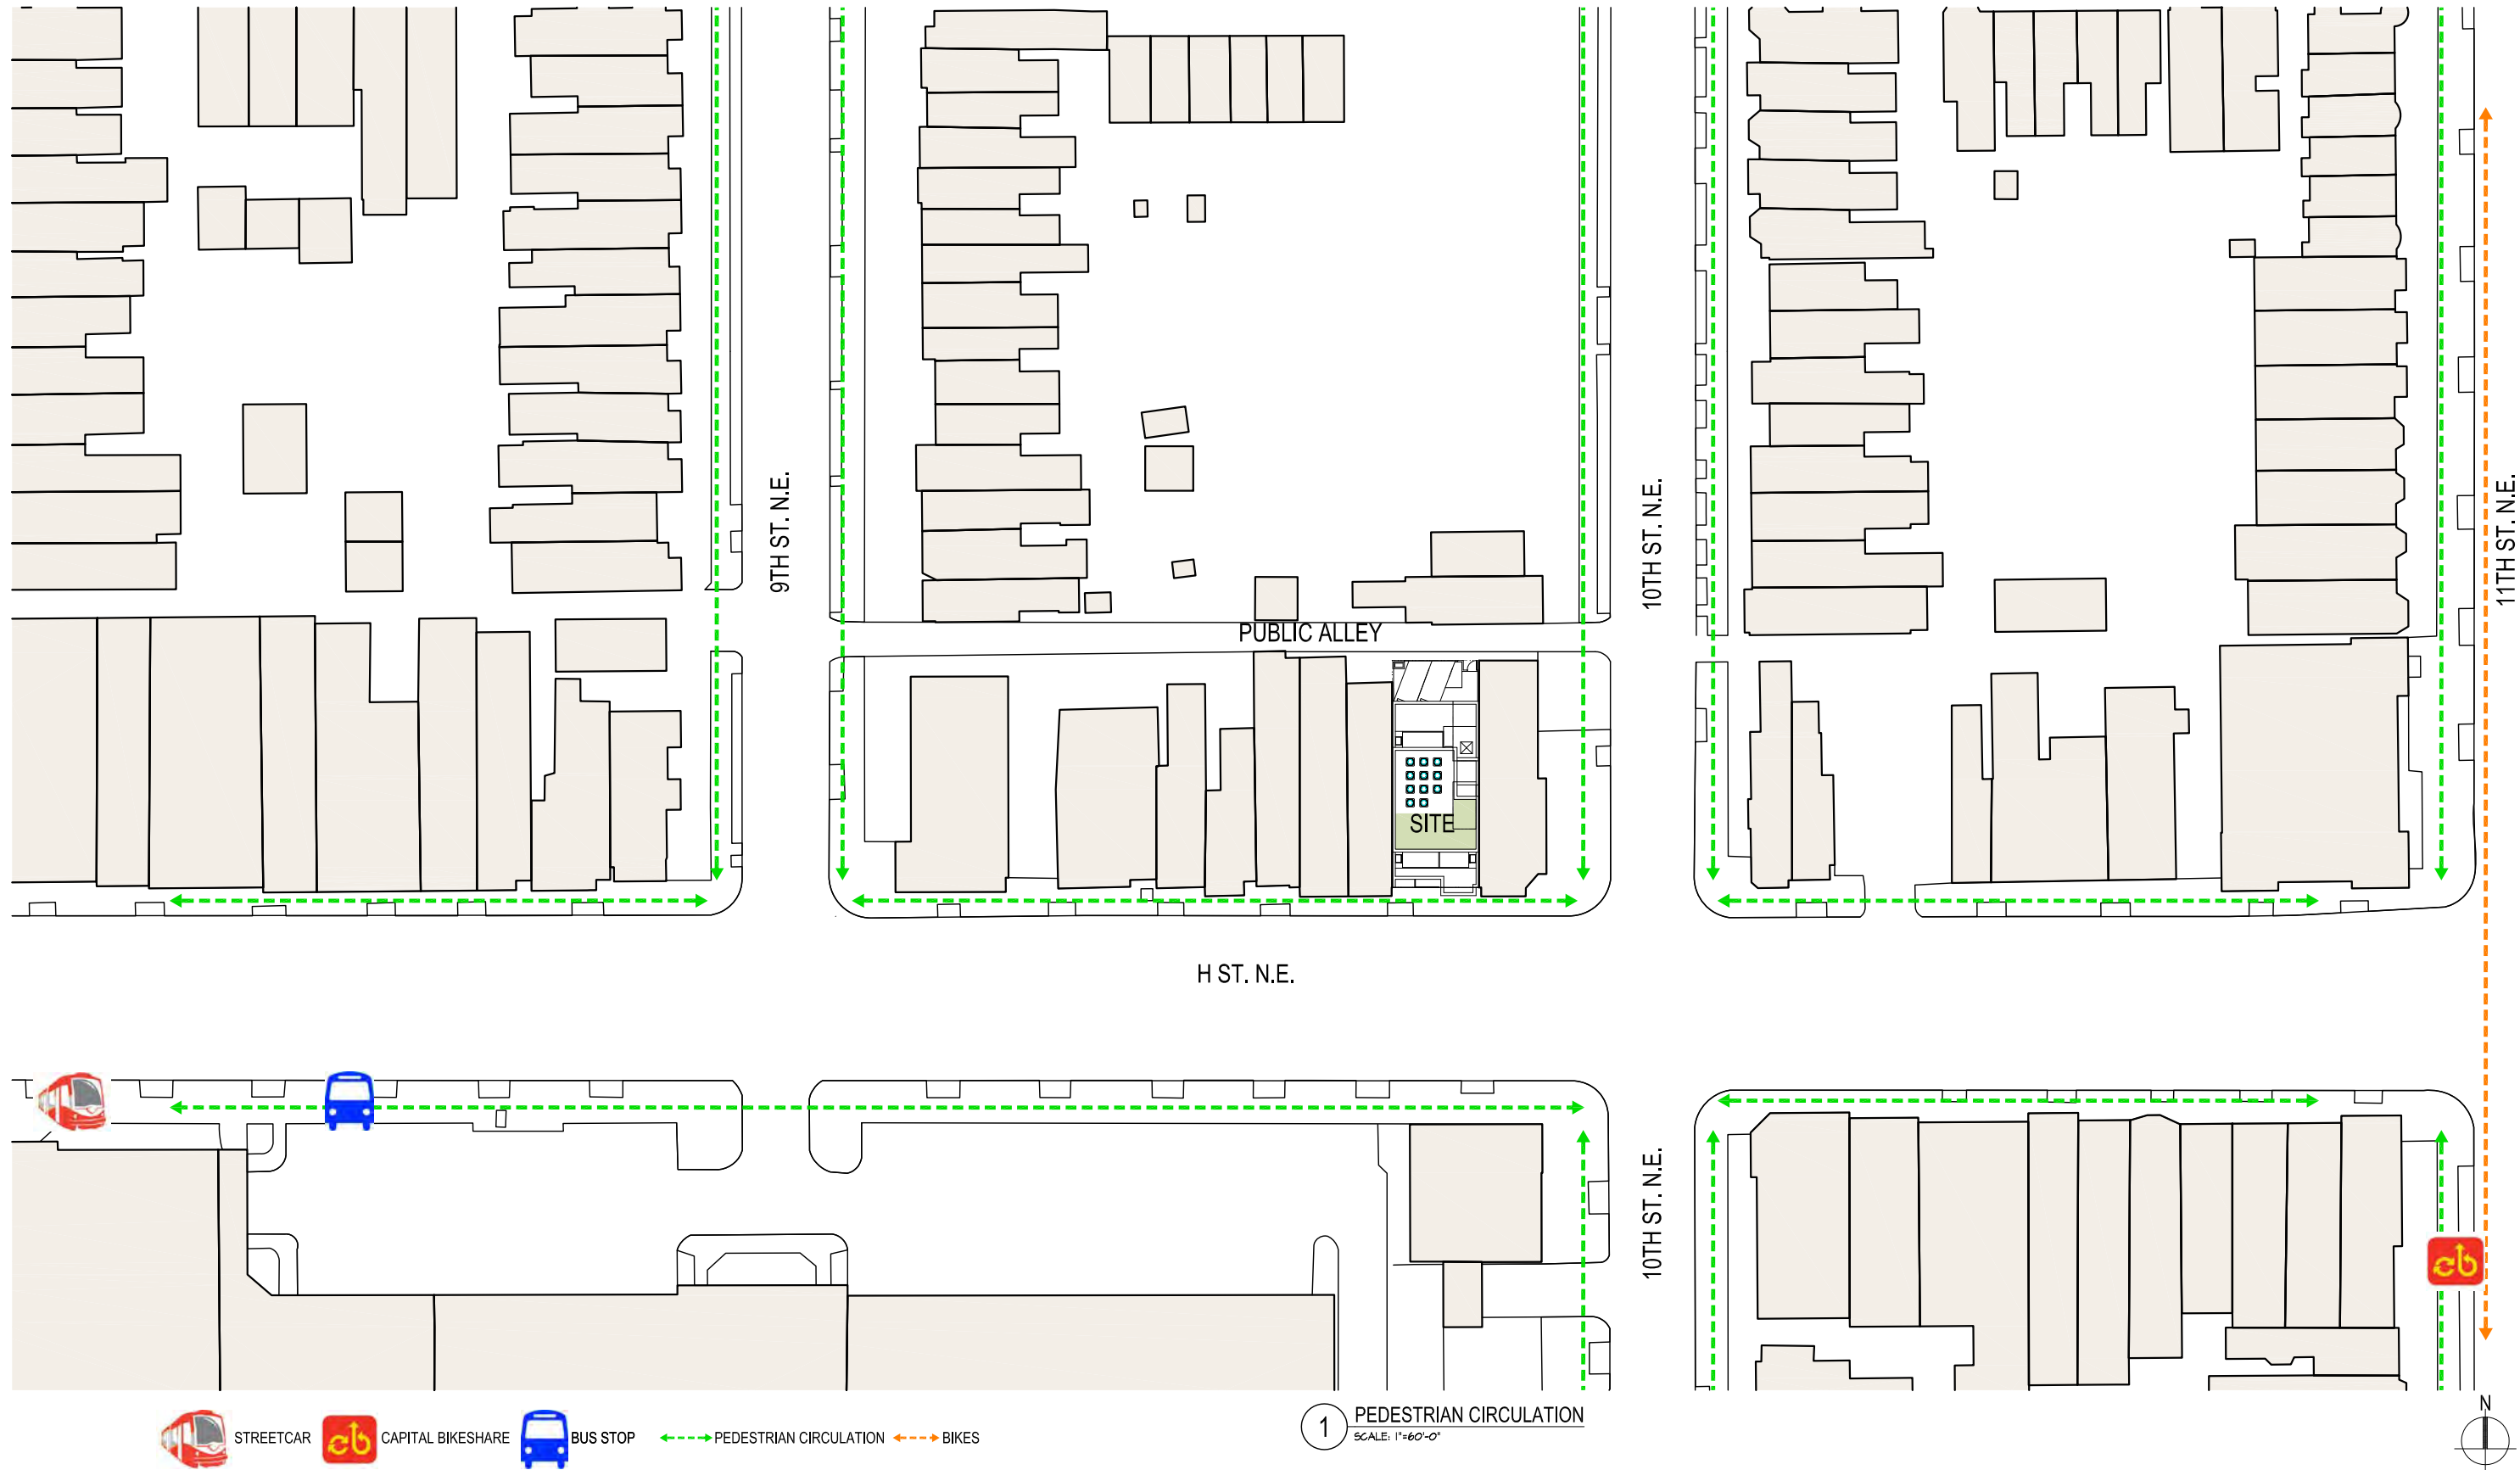

1 PEDESTRIAN CIRCULATION  
SCALE: 1"=60'-0"

920 H ST. N.E.

920 H ST. N.E.  
WASHINGTON D.C.

PEDESTRIAN CIRCULATION | A-08

05-12-2016




PGN Architects, PLLC  
210 7th Street SE - Suite 201  
Washington, DC 20003  
(P) 202-822-5995 (F) 202-822-0908



District Development  
641 S St. N.W. 3rd Floor  
Washington, DC 20001  
(P) 202-802-9797 (F) 866-871-2153



1

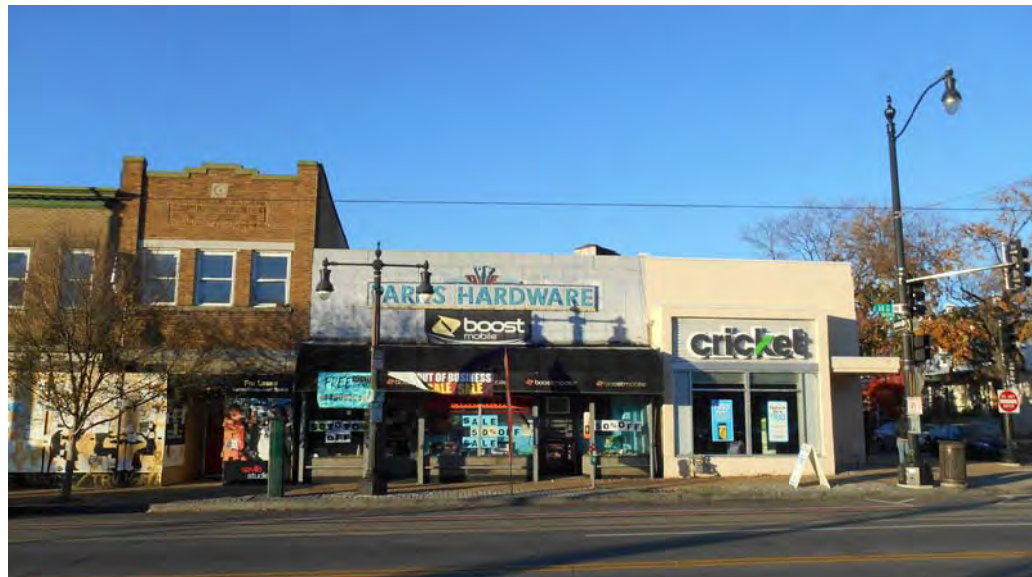

2



3



4



# 920 H ST. N.E.

920 H ST. N.E.  
WASHINGTON D.C.



PGN Architects, PLLC  
210 7th Street SE - Suite 201  
Washington, DC 20003  
(P) 202-822-5995 (F) 202-822-0908




District Development  
641 S St. N.W. 3rd Floor  
Washington, DC 20001  
(P) 202-802-9797 (F) 866-871-2153




1



2

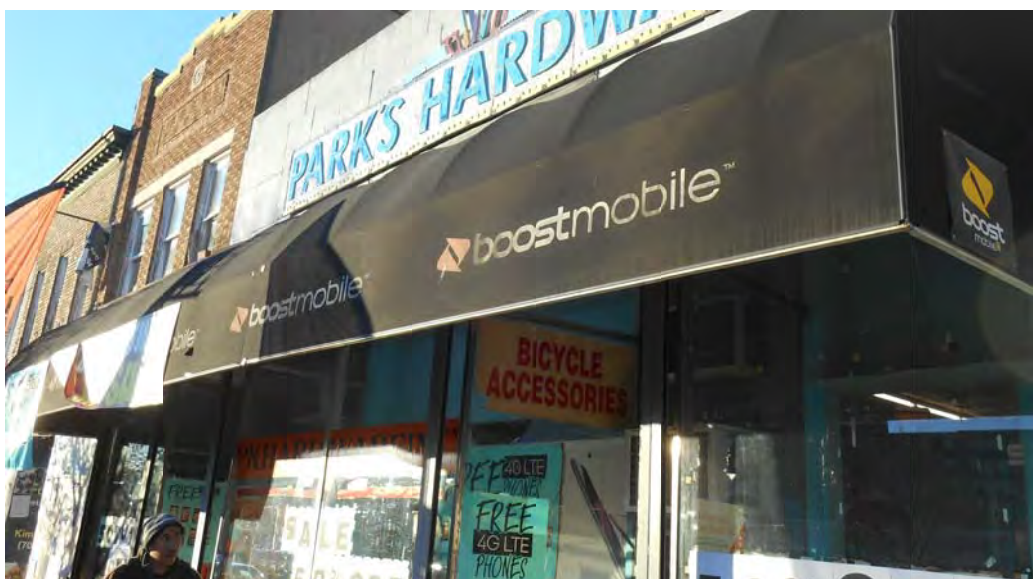

3

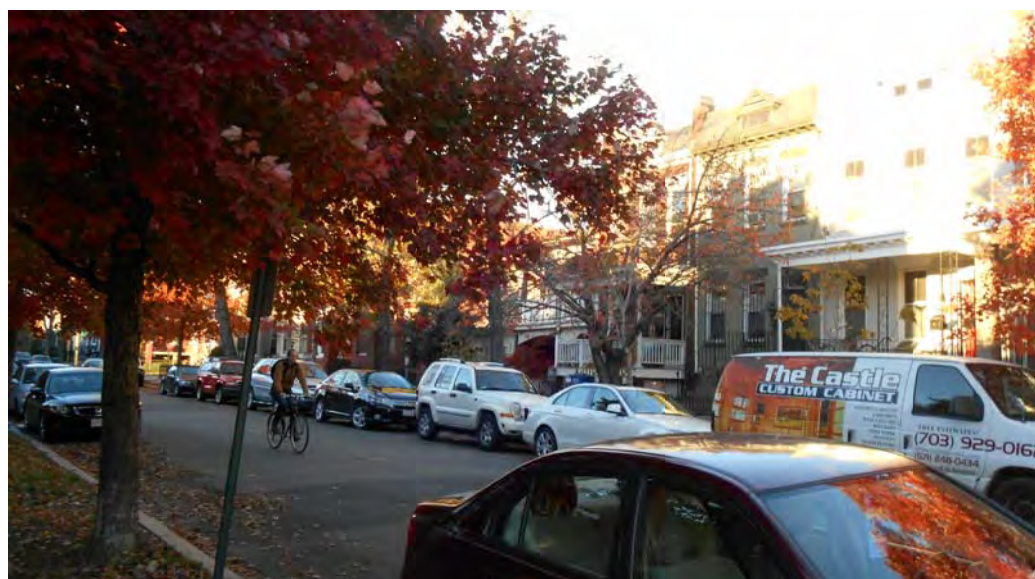

4




# 920 H ST. N.E.

920 H ST. N.E.  
WASHINGTON D.C.

m:\15-0024\_920-922 h st ne\Drawings\Sheets\15-0024\_a-10 - context photos.dwg

w:\15-0024\_920-h st ne\Drawings\Sheets\15-0024\_a-12 - First Floor plan - 3 units.dwg

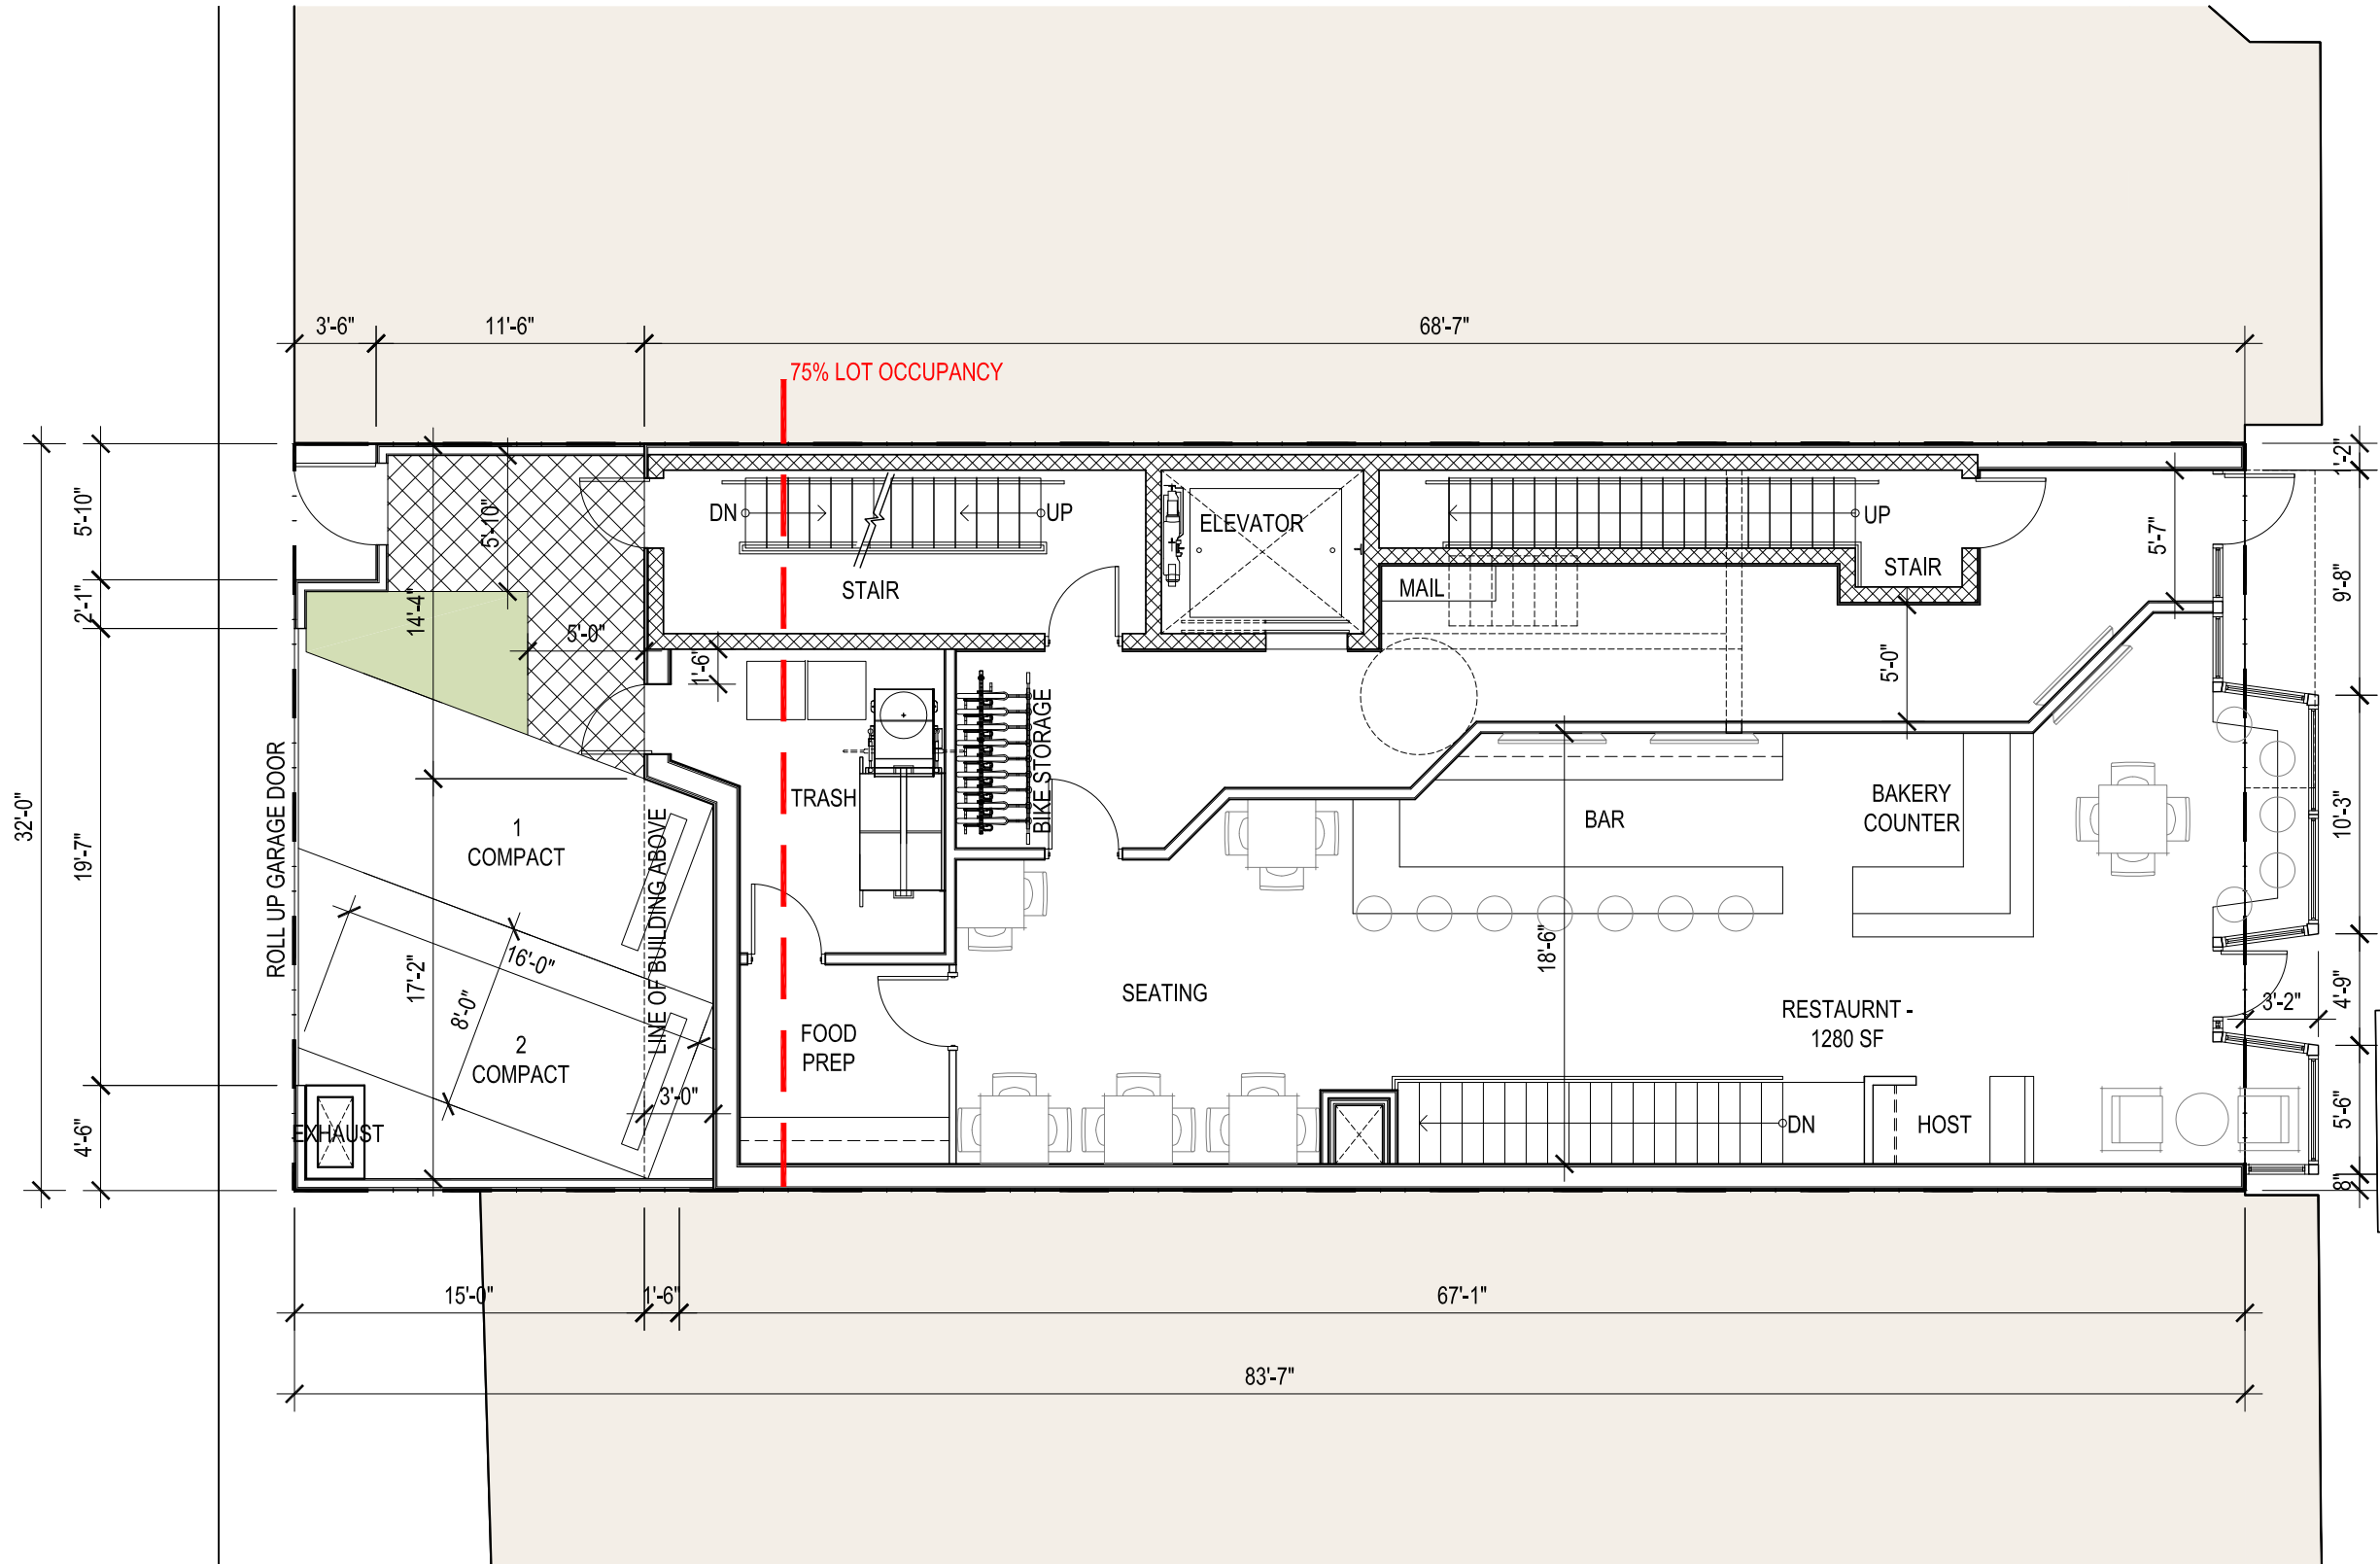

1 FIRST FLOOR PLAN  
SCALE: 1/8" = 1'



920 H ST. N.E.

920 H ST. N.E.  
WASHINGTON D.C.



PGN Architects, PLLC  
210 7th Street SE - Suite 201  
Washington, DC 20003  
(P) 202-822-5995 (F) 202-822-0908




District Development  
641 S St. N.W. 3rd Floor  
Washington, DC 20001  
(P) 202-802-9797 (F) 866-871-2153

FIRST FLOOR PLAN


A-12

05-12-2016

\\15-0024\_920-922 h et ne\Drawings\920-922\_0-13 - typ floor plan - 3 units.dwg

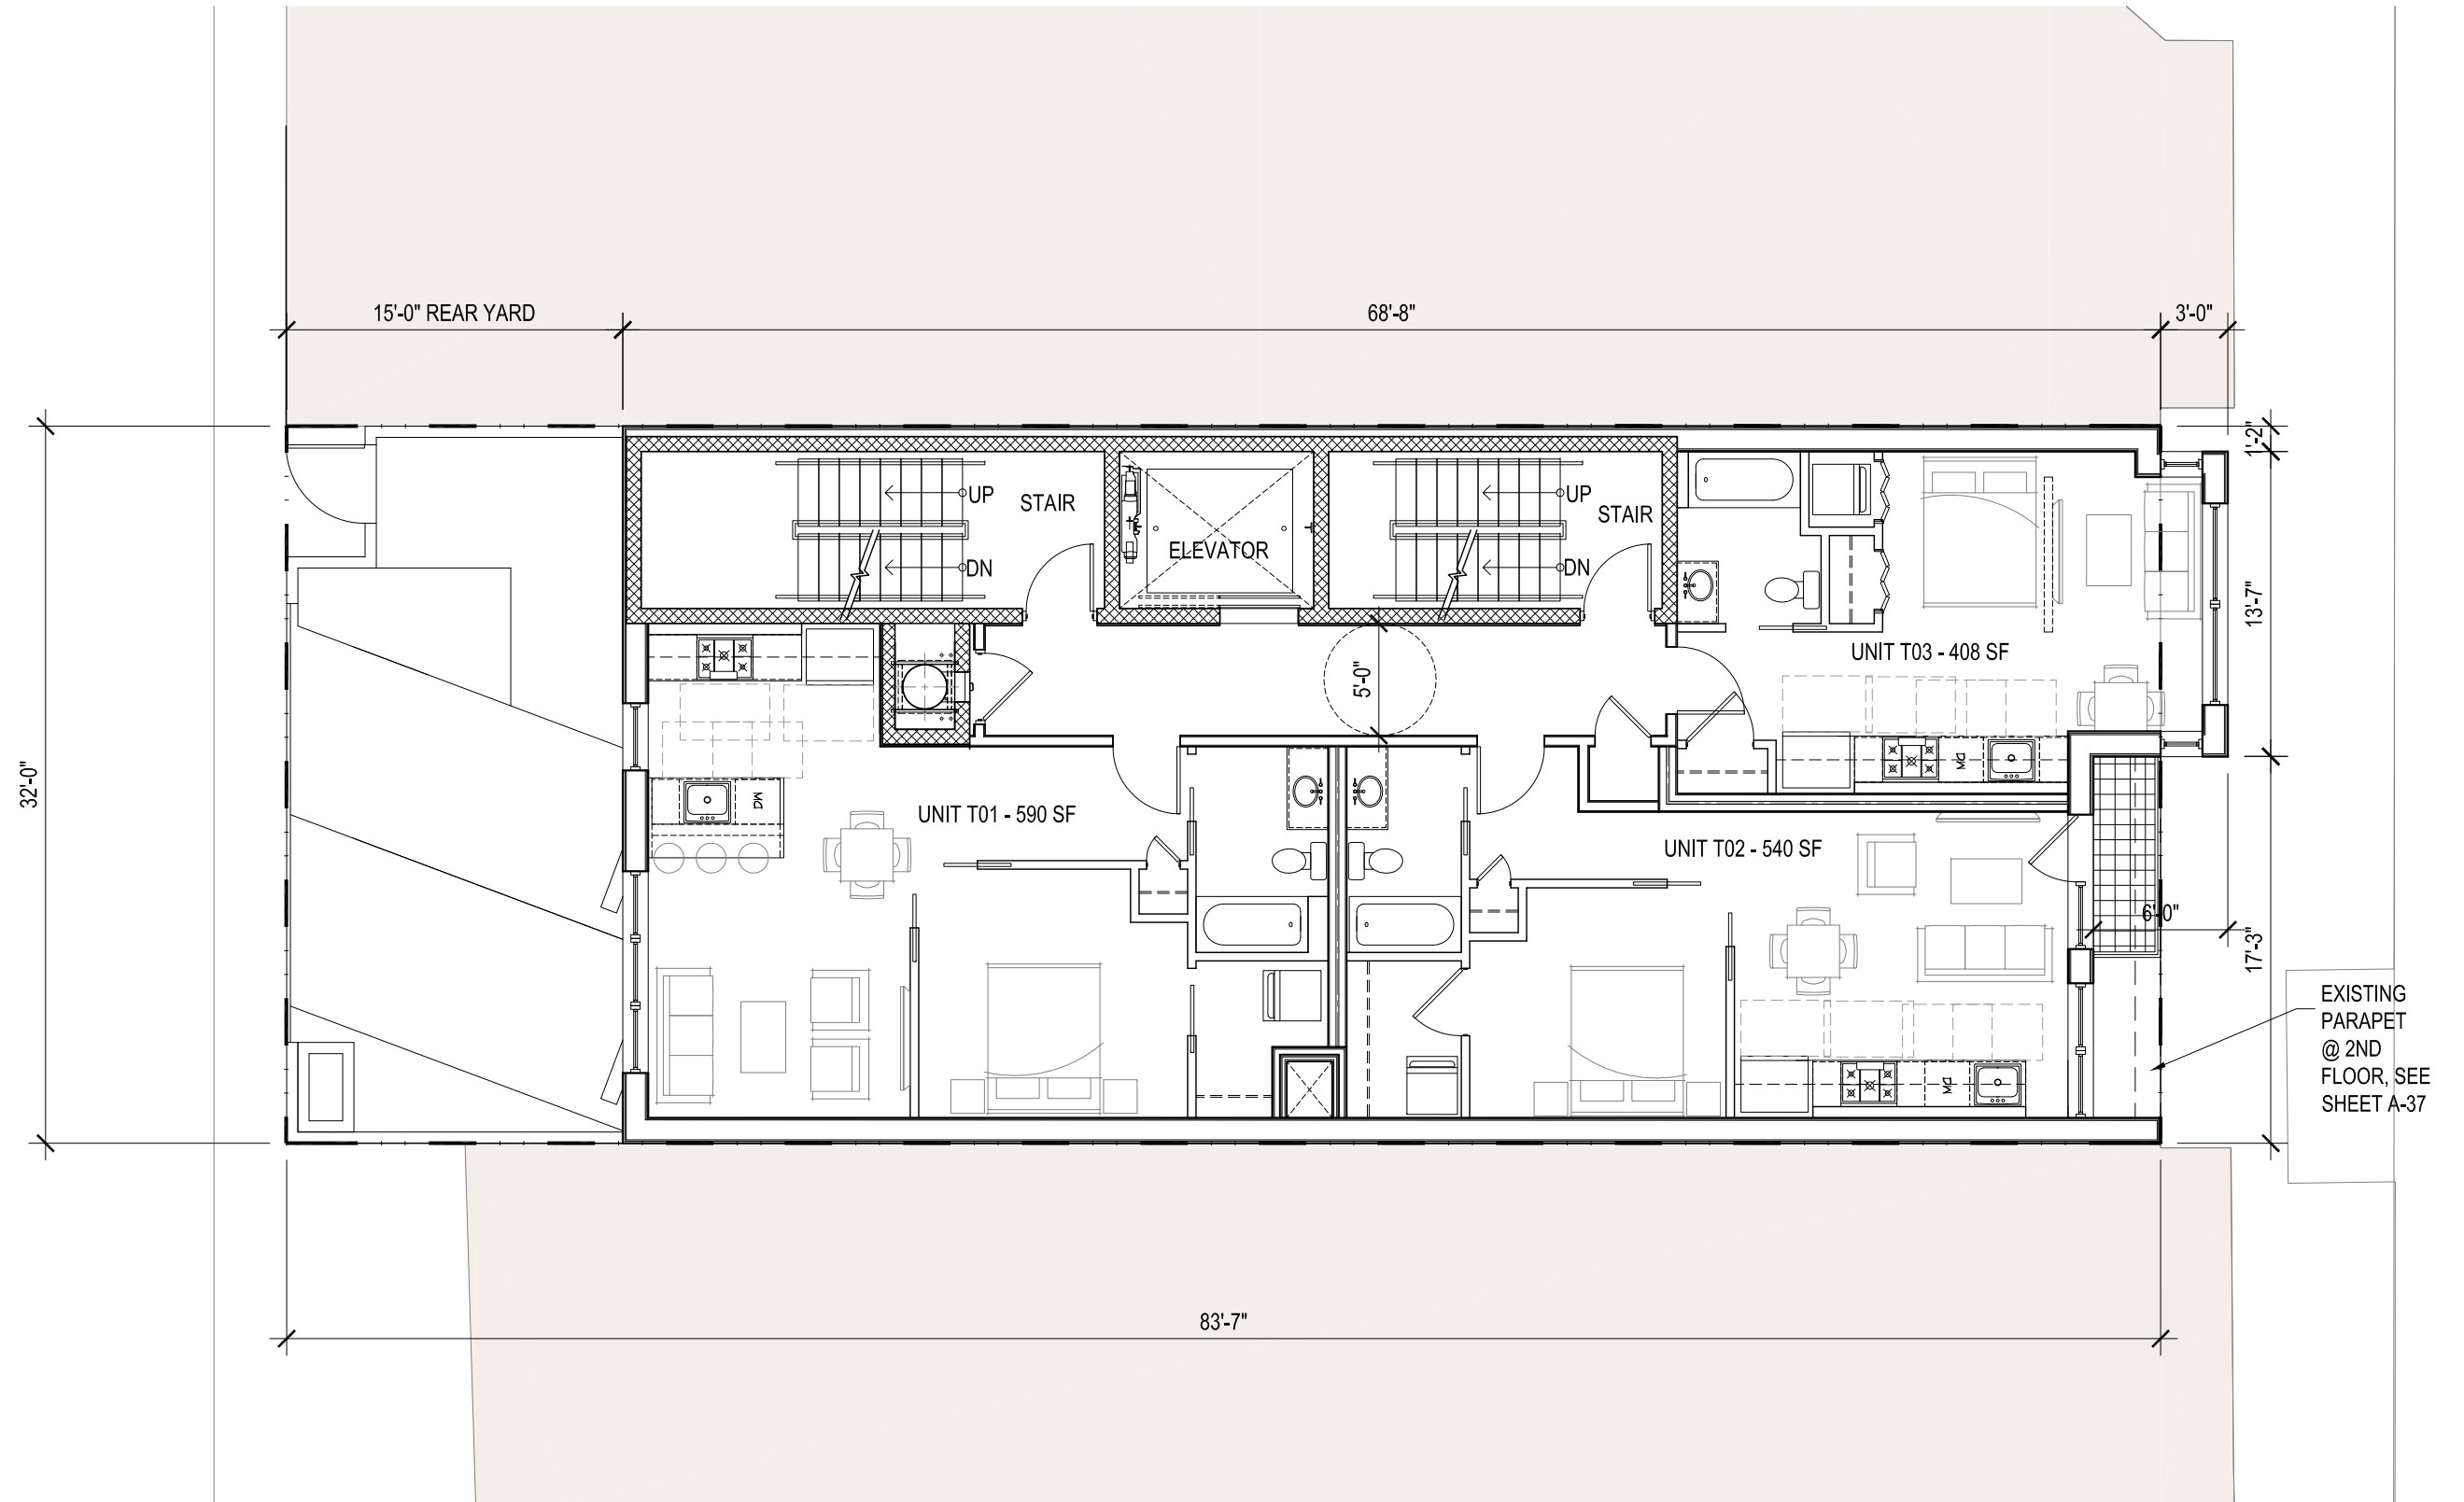

1 TYPICAL FLOOR PLAN  
SCALE: 1/8" = 1'

 

920 H ST. N.E.

920 H ST. N.E.  
WASHINGTON D.C.

TYPICAL FLOOR PLAN A-13

05-12-2016




PGN Architects, PLLC  
210 7th Street SE - Suite 201  
Washington, DC 20003  
(P) 202-822-5995 (F) 202-822-0908




District Development  
641 S St. N.W. 3rd Floor  
Washington, DC 20001  
(P) 202-802-9797 (F) 866-871-2153

w:\15-0024\_920-922 h st ne\Drawings\Sheets\15-0024\_0-14 - Fourth Floor plan - 3 units.dwg

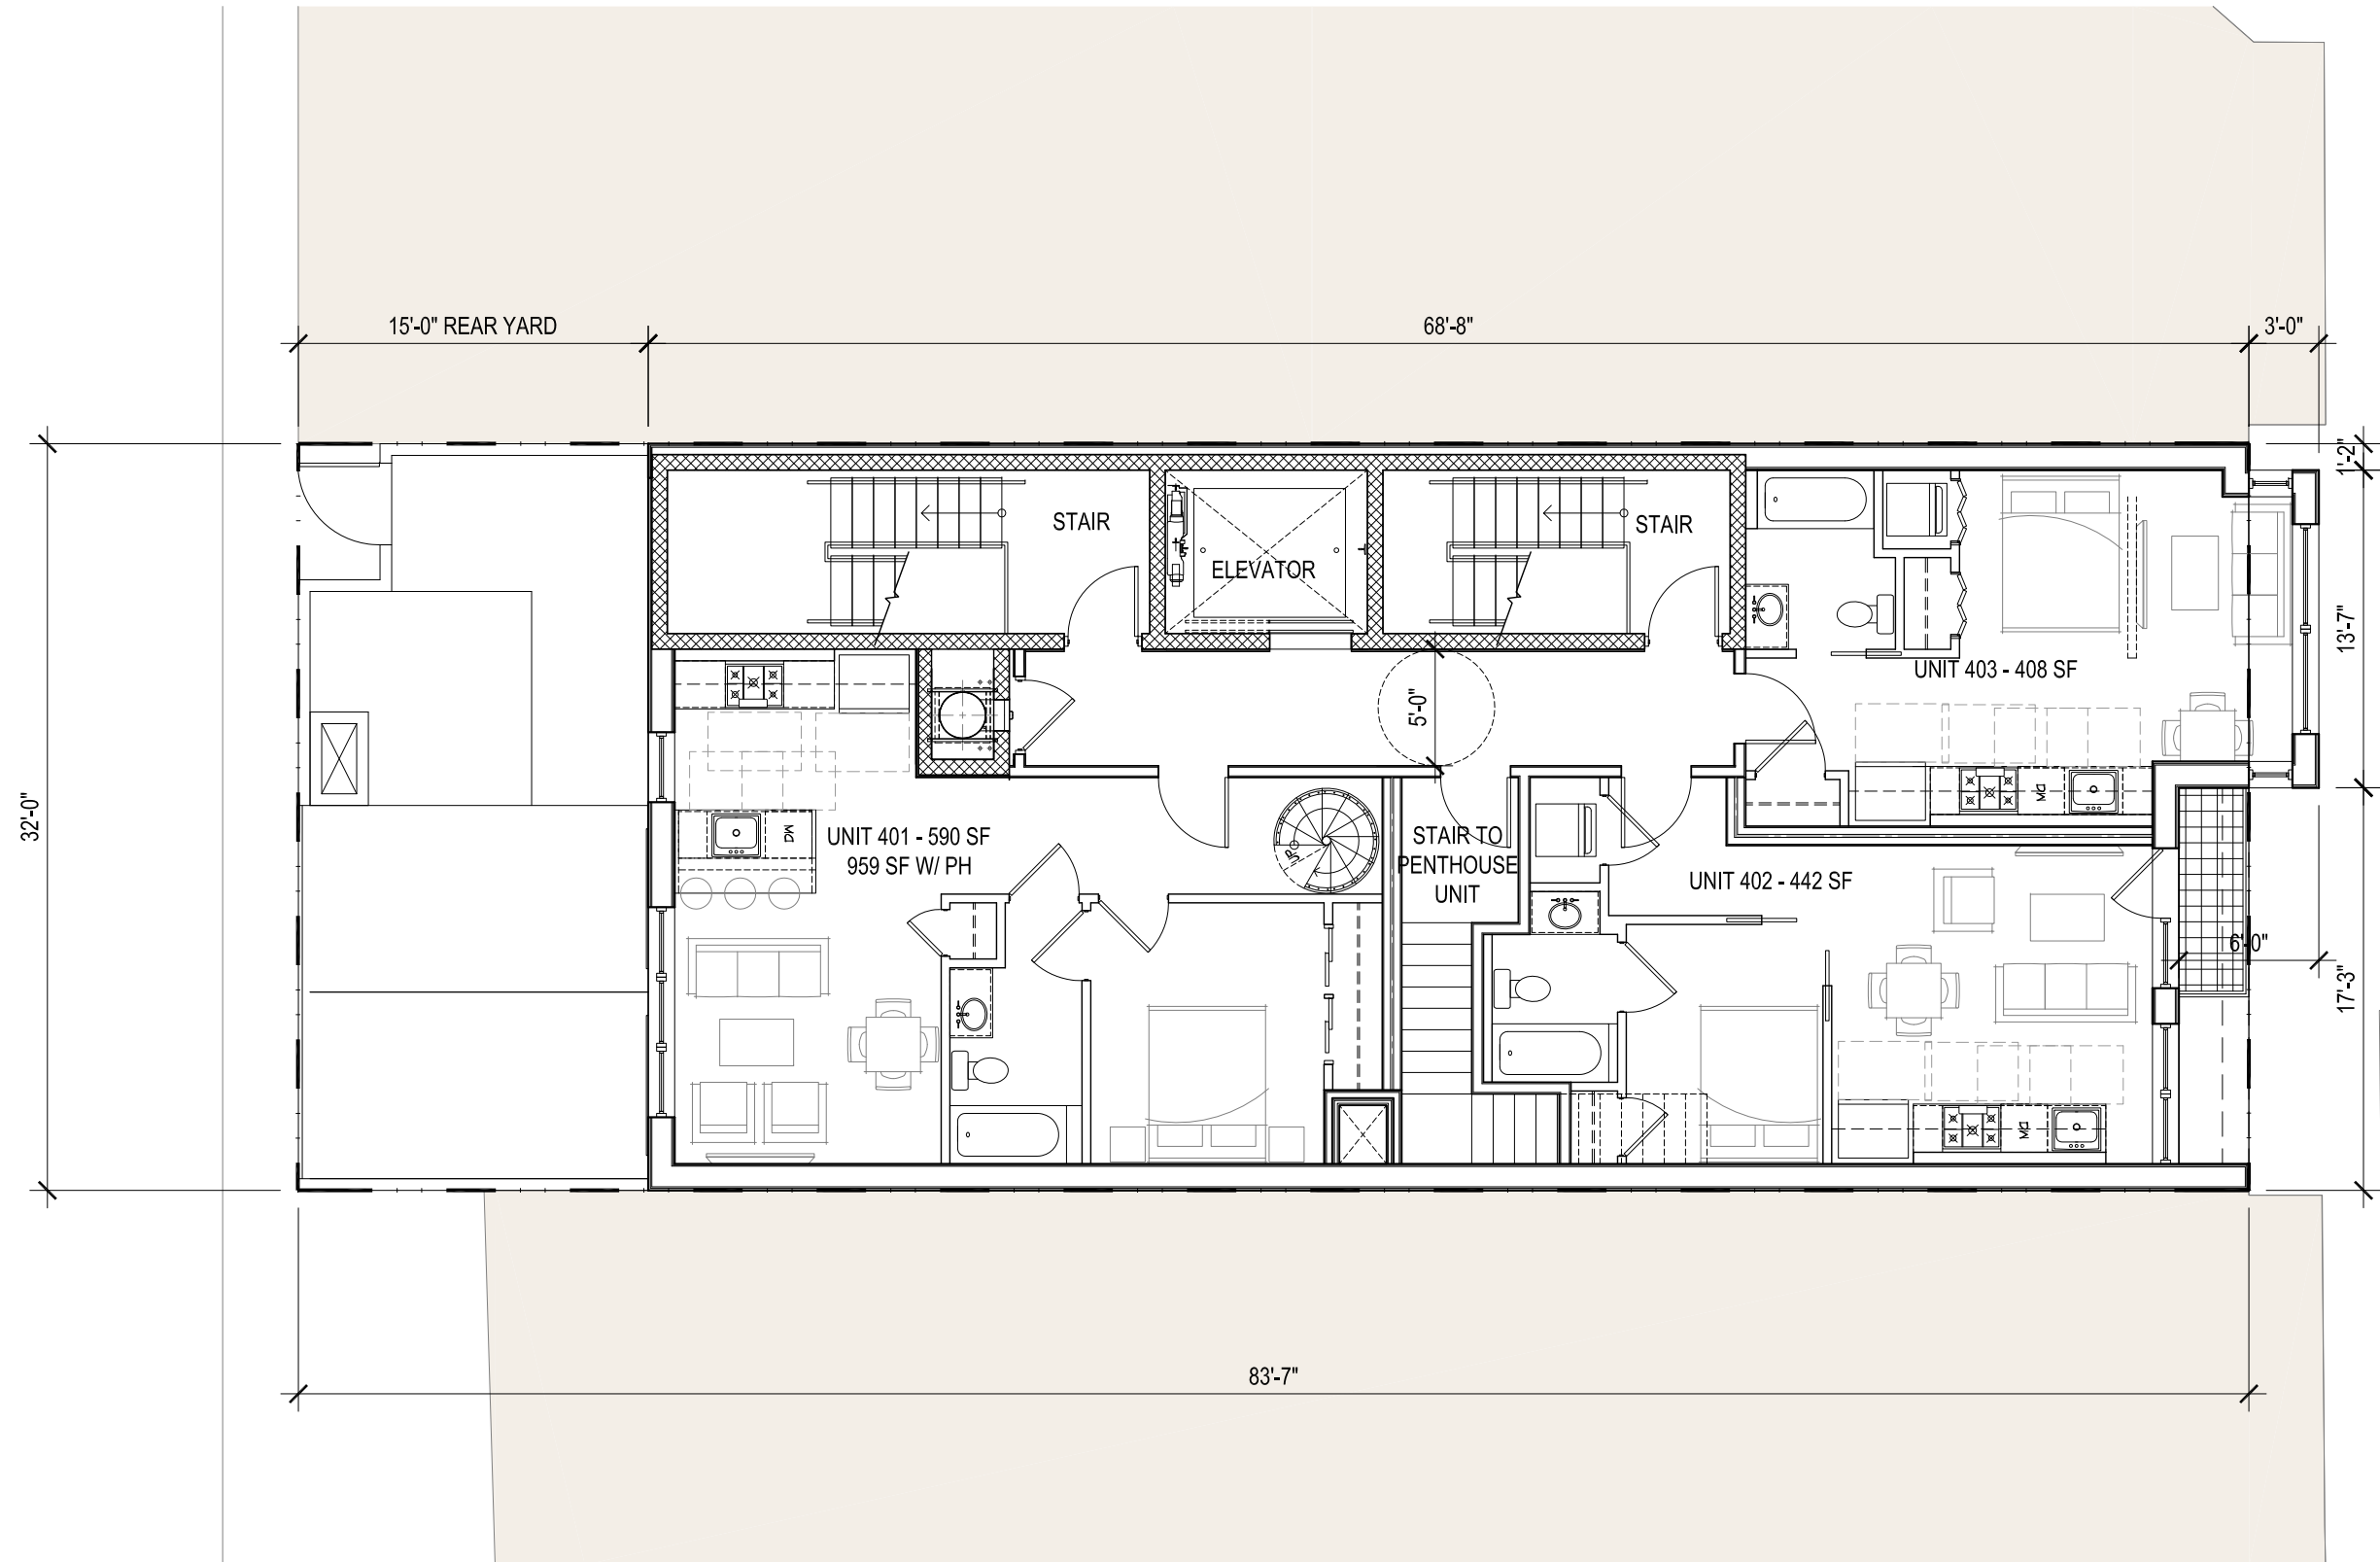

1 FOURTH FLOOR PLAN  
SCALE: 1/8" = 1'

 

920 H ST. N.E.

920 H ST. N.E.  
WASHINGTON D.C.

FOURTH FLOOR PLAN

A-14

05-12-2016




PGN Architects, PLLC  
210 7th Street SE - Suite 201  
Washington, DC 20003  
(P) 202-822-5995 (F) 202-822-0908




District Development  
641 S St. N.W. 3rd Floor  
Washington, DC 20001  
(P) 202-802-9797 (F) 866-871-2153

w:\15-0024\_920-922 h st ne\Drawings\Sheets\15-0024\_0-15 - ph floor plan - 3 units.dwg

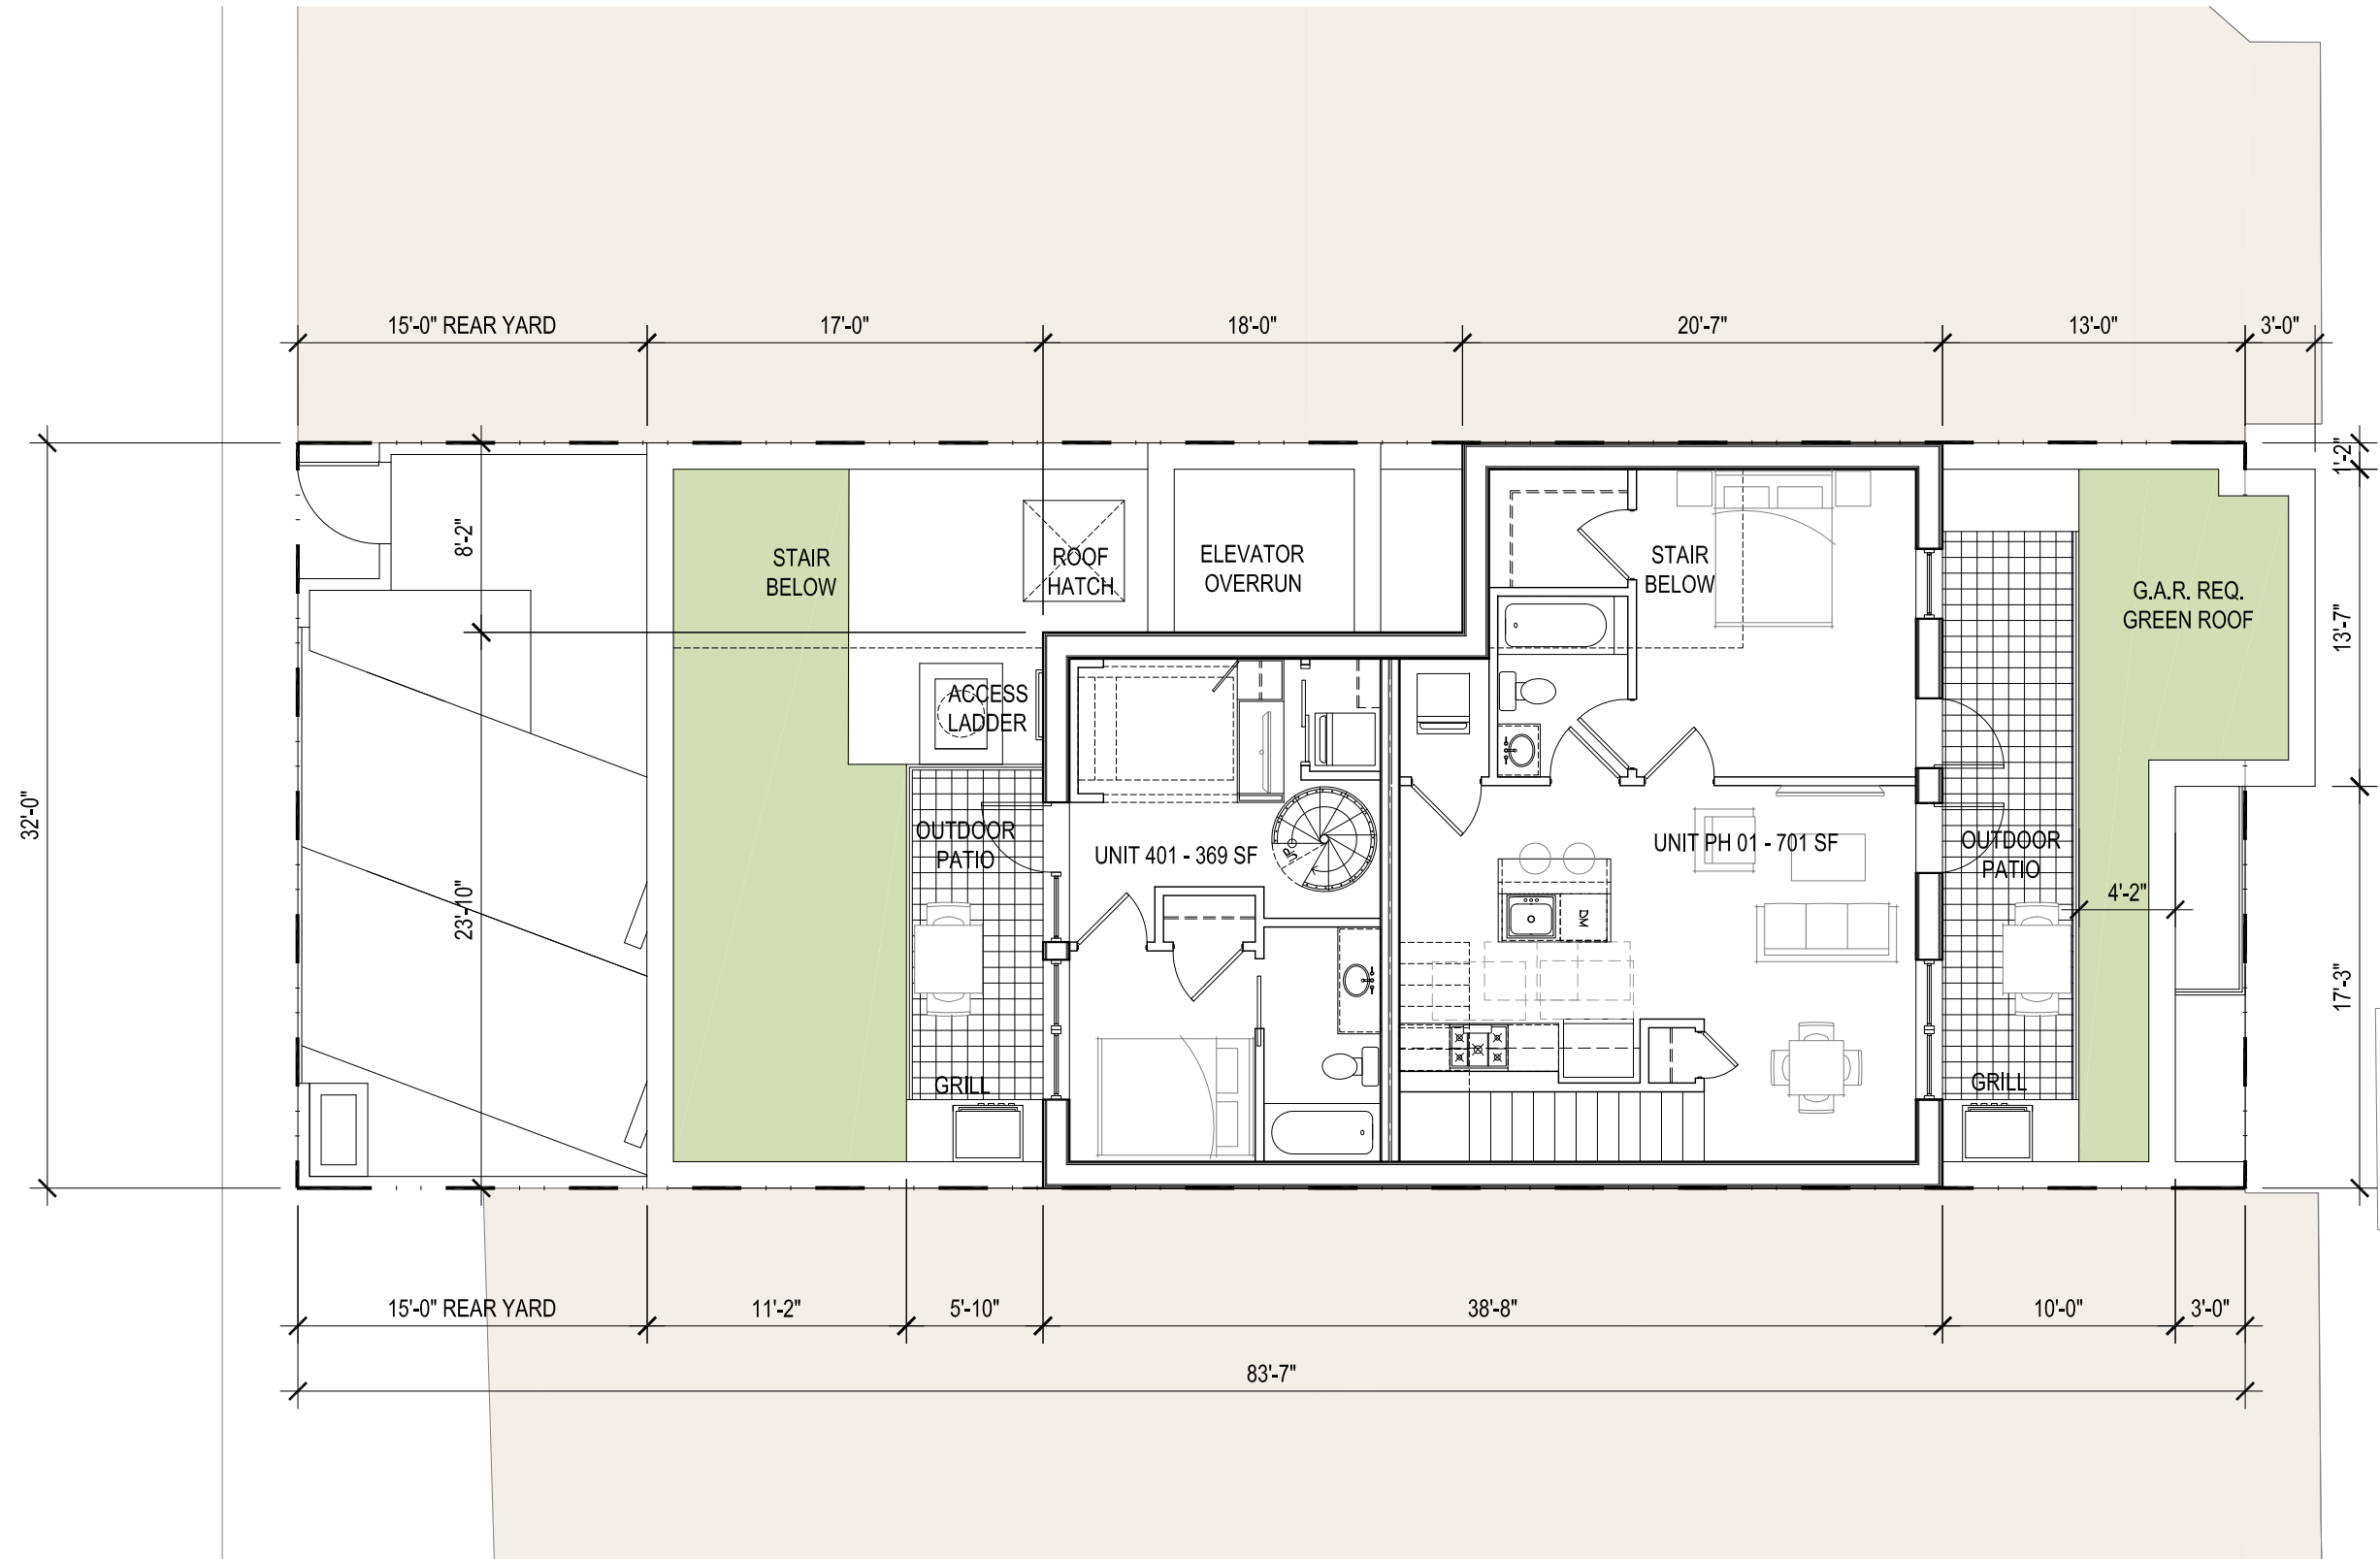

1 PENTHOUSE FLOOR PLAN  
SCALE: 1/8" = 1'

 

920 H ST. N.E.

920 H ST. N.E.  
WASHINGTON D.C.

PENTHOUSE FLOOR PLAN A-15

05-12-2016




PGN Architects, PLLC  
210 7th Street SE - Suite 201  
Washington, DC 20003  
(P) 202-822-5995 (F) 202-822-0908




District Development  
641 S St. N.W. 3rd Floor  
Washington, DC 20001  
(P) 202-802-9797 (F) 866-871-2153

w:\15-0024\_920-922 h st ne\Drawings\Sheets\15-0024\_a-16 - roof floor plan - 9 units.dwg

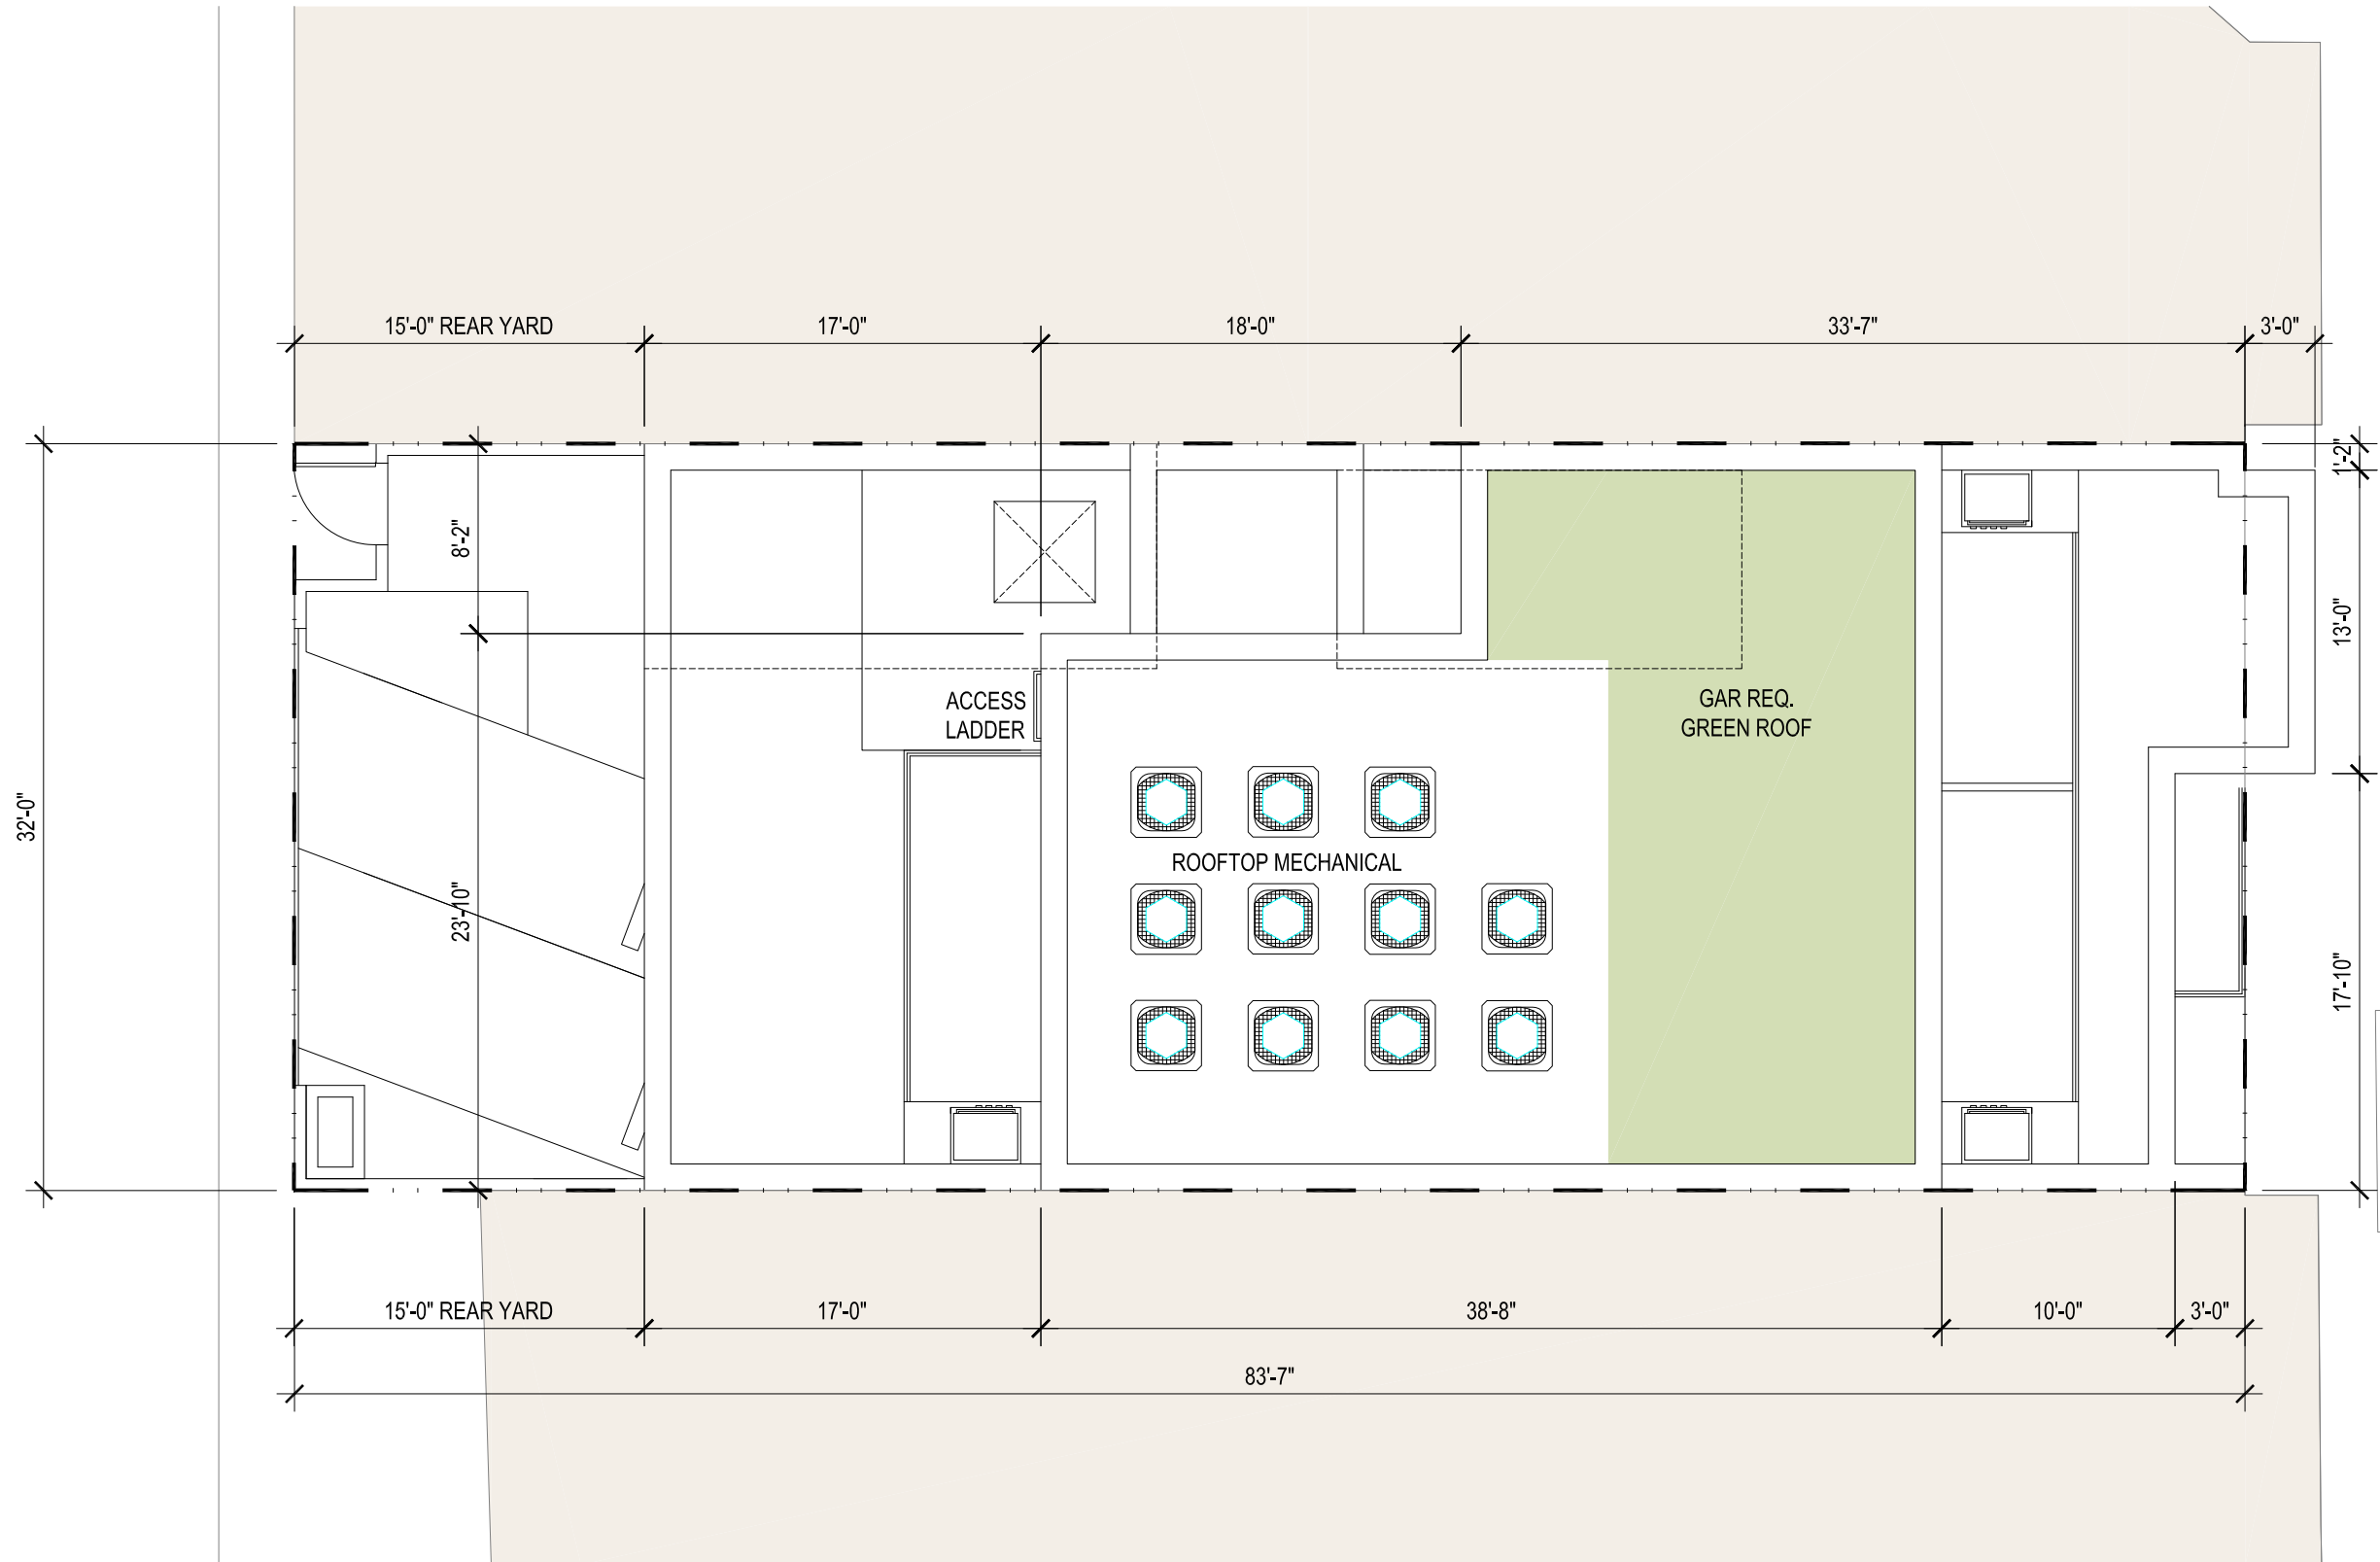

1 ROOF FLOOR PLAN  
SCALE: 1/8" = 1'

 

920 H ST. N.E.

920 H ST. N.E.  
WASHINGTON D.C.

ROOF FLOOR PLAN A-16

05-12-2016




PGN Architects, PLLC  
210 7th Street SE - Suite 201  
Washington, DC 20003  
(P) 202-822-5995 (F) 202-822-0908



District Development  
641 S St. N.W. 3rd Floor  
Washington, DC 20001  
(P) 202-802-9797 (F) 866-871-2153

\\15-0024\_920-922 h at ne\Drawings\Sheets\15-0024\_0-17 - cellar floor plan - 3 units.dwg

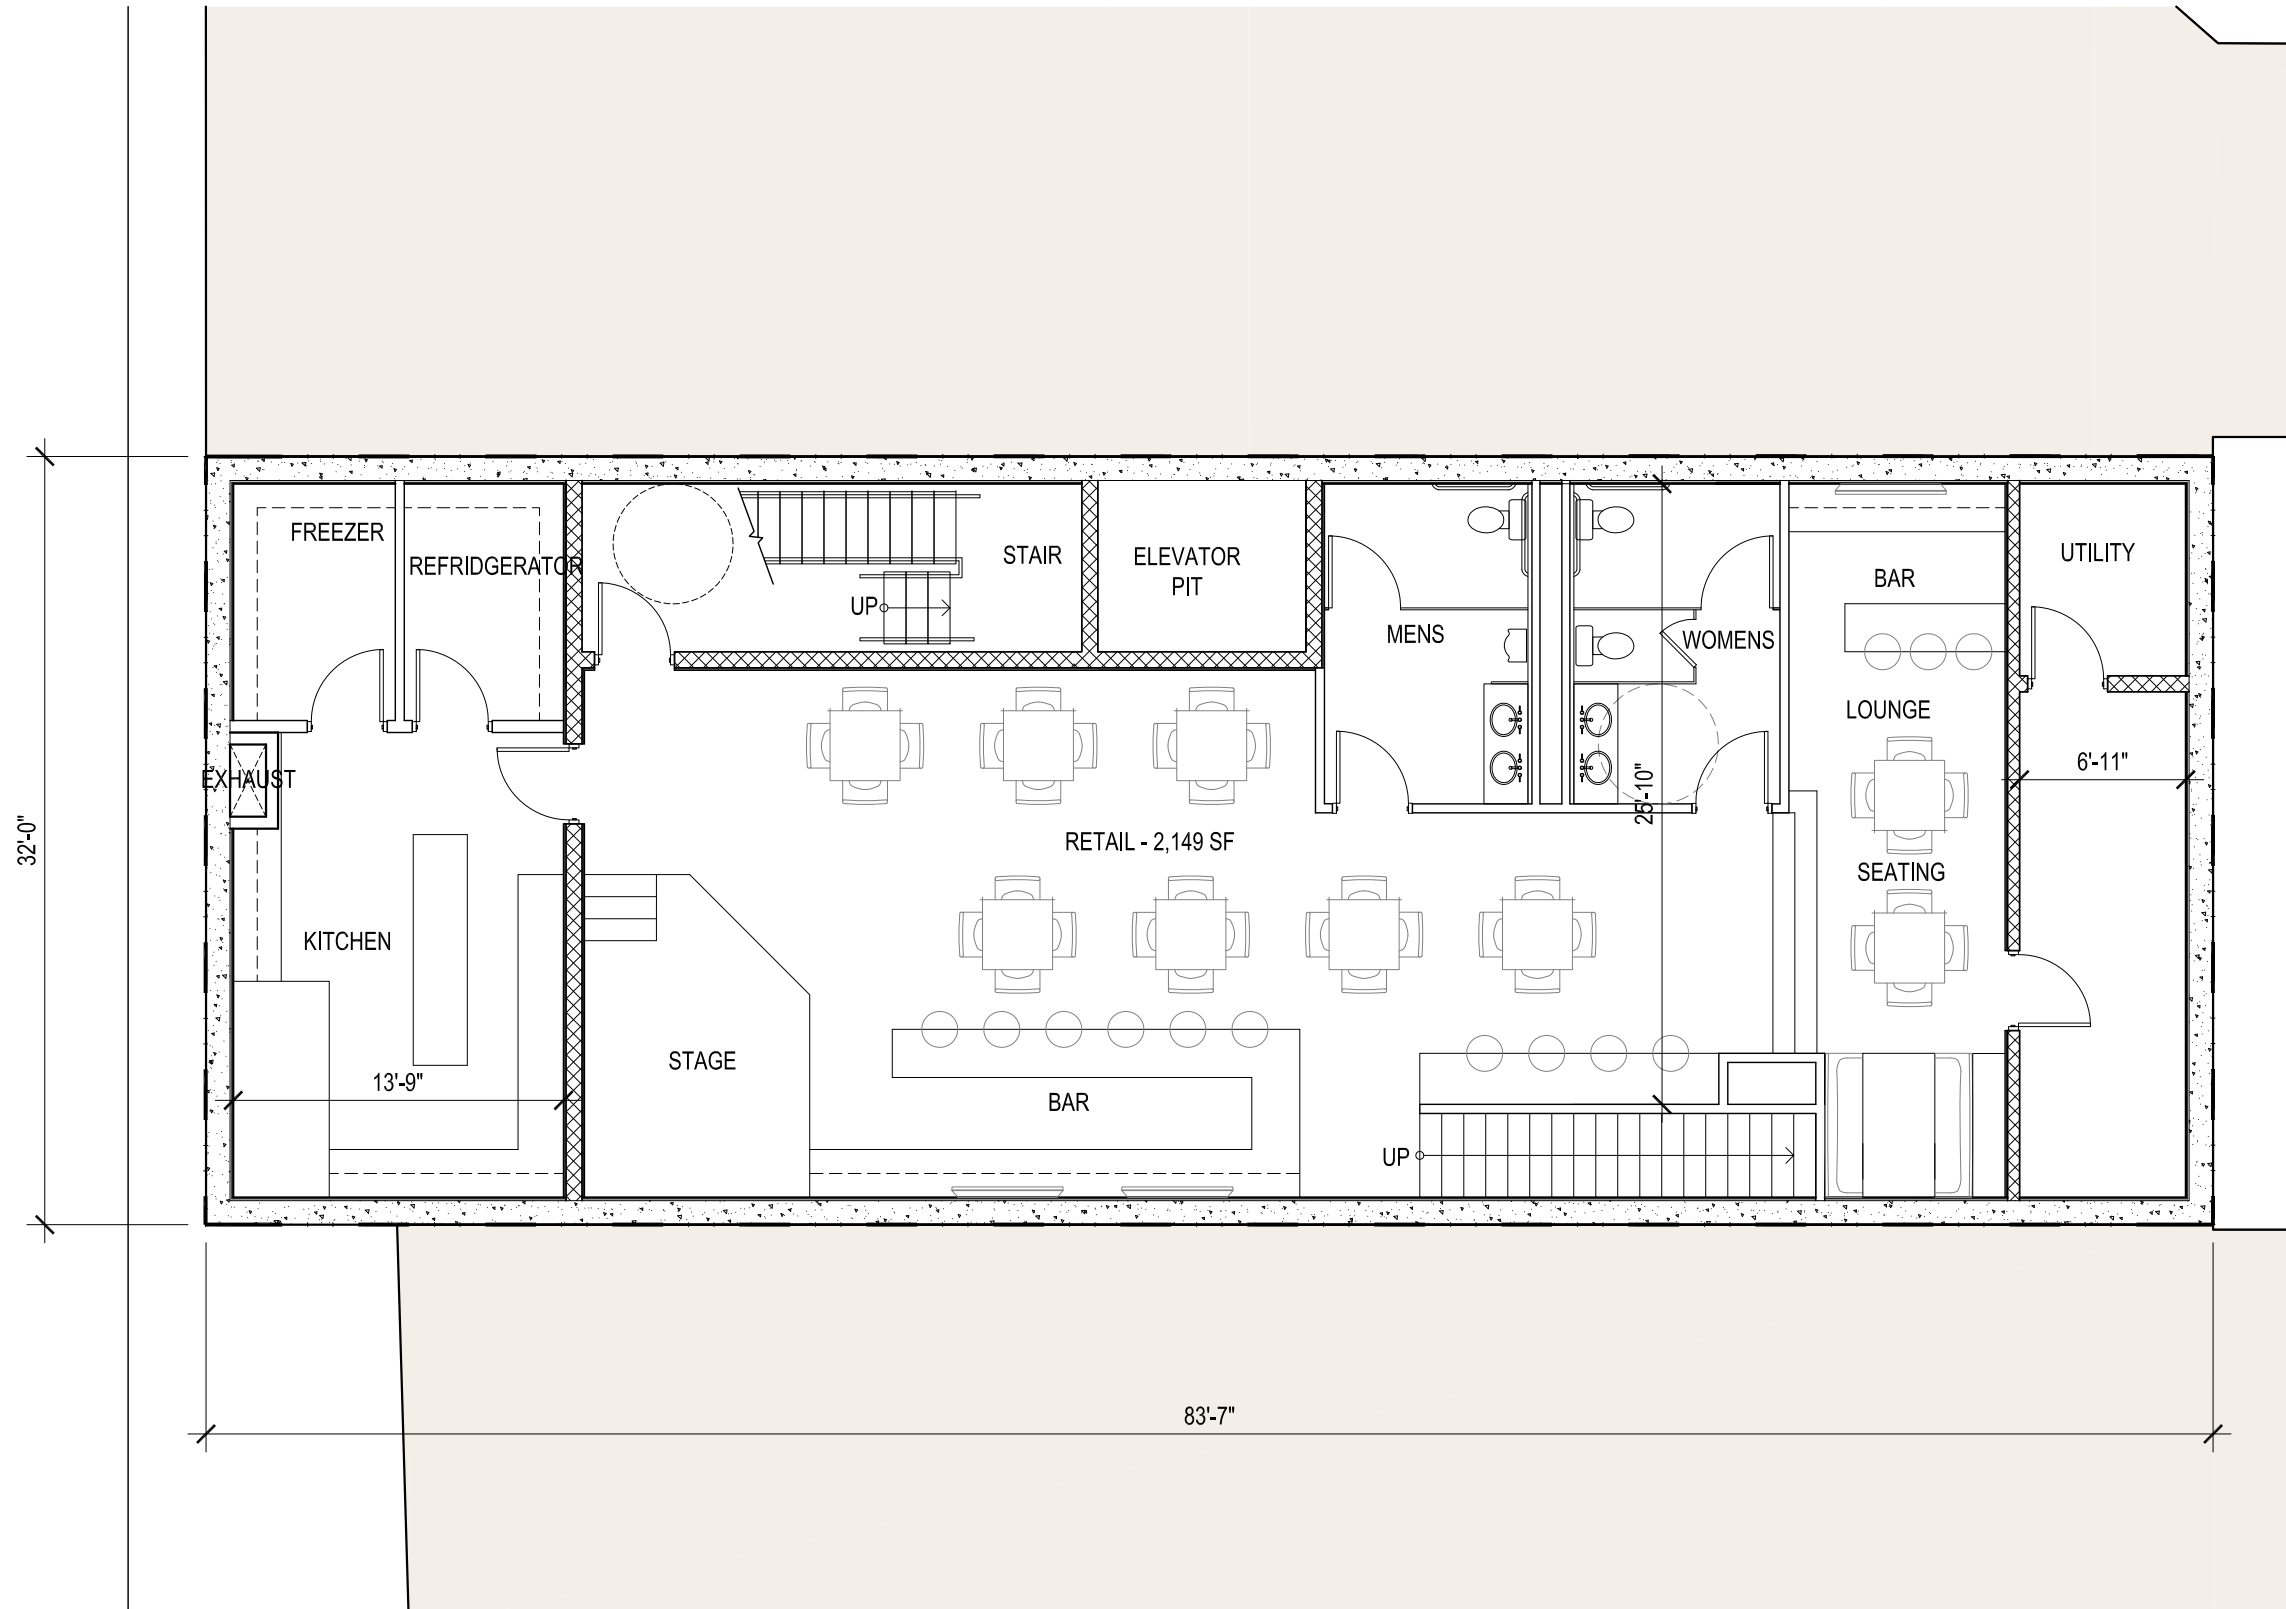

1 CELLAR FLOOR PLAN  
SCALE: 1/8" = 1'



920 H ST. N.E.

920 H ST. N.E.  
WASHINGTON D.C.

CELLAR FLOOR PLAN A-17

05-12-2016




PGN Architects, PLLC  
210 7th Street SE - Suite 201  
Washington, DC 20003  
(P) 202-822-5995 (F) 202-822-0908



District Development  
641 S St. N.W. 3rd Floor  
Washington, DC 20001  
(P) 202-802-9797 (F) 866-871-2153

m:\15-0024\_920-922 h st ne\Drawings\Sheets\15-0024\_a-18 - building sections.dwg

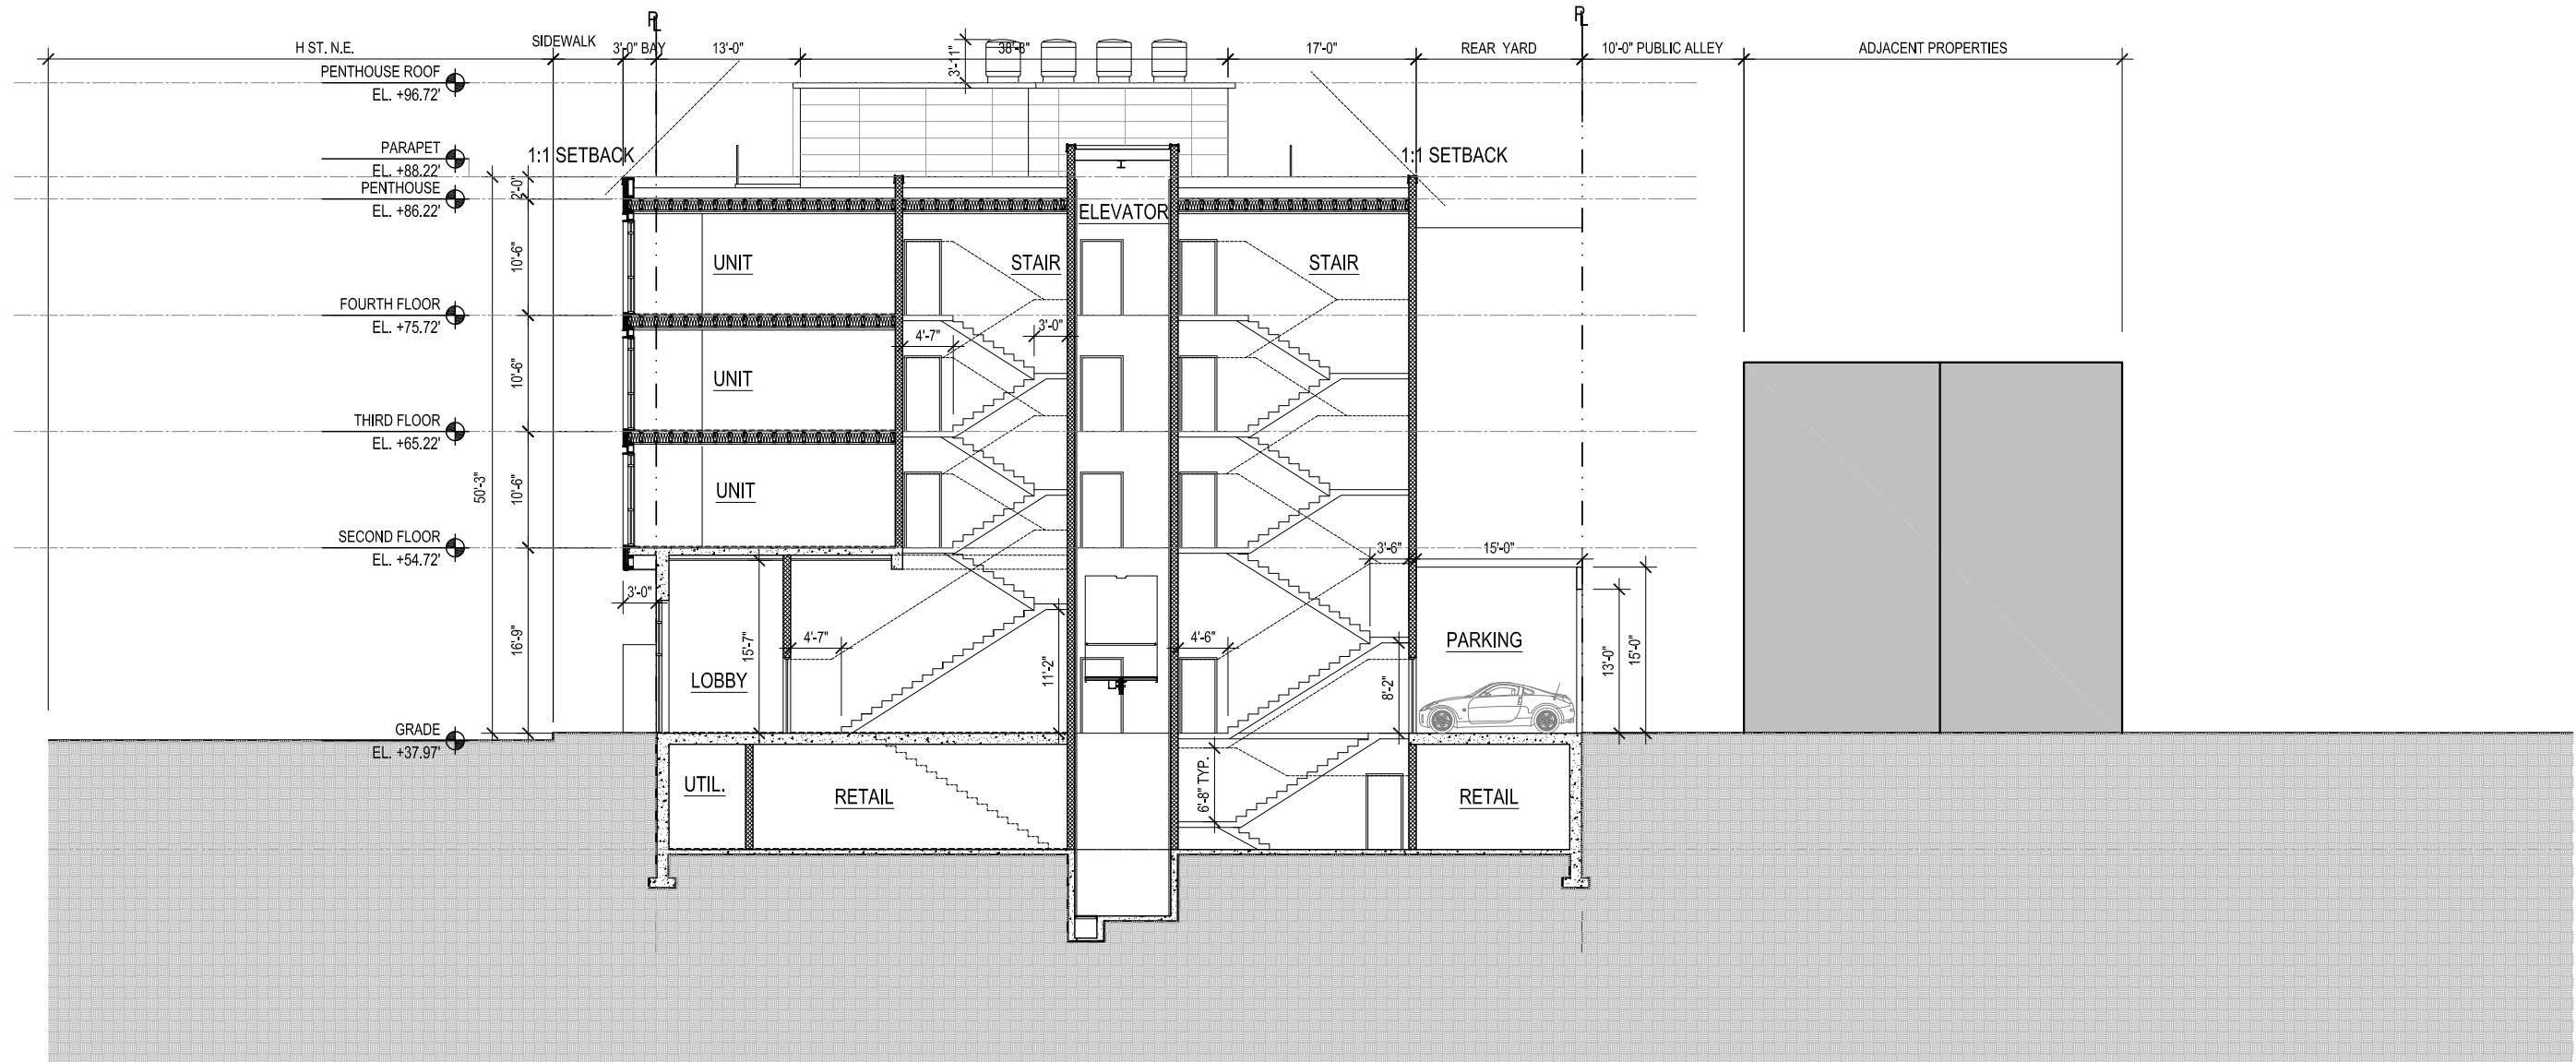

1 BUILDING SECTION  
SCALE: 1/16" = 1'

920 H ST. N.E.


920 H ST. N.E.  
WASHINGTON D.C.



PGN Architects, PLLC  
210 7th Street SE - Suite 201  
Washington, DC 20003  
(P) 202-822-5995 (F) 202-822-0908




District Development  
641 S St. N.W. 3rd Floor  
Washington, DC 20001  
(P) 202-802-9797 (F) 866-871-2153

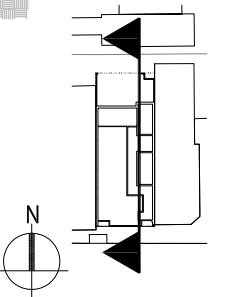


KEYPLAN

BUILDING SECTION A-18

05-12-2016

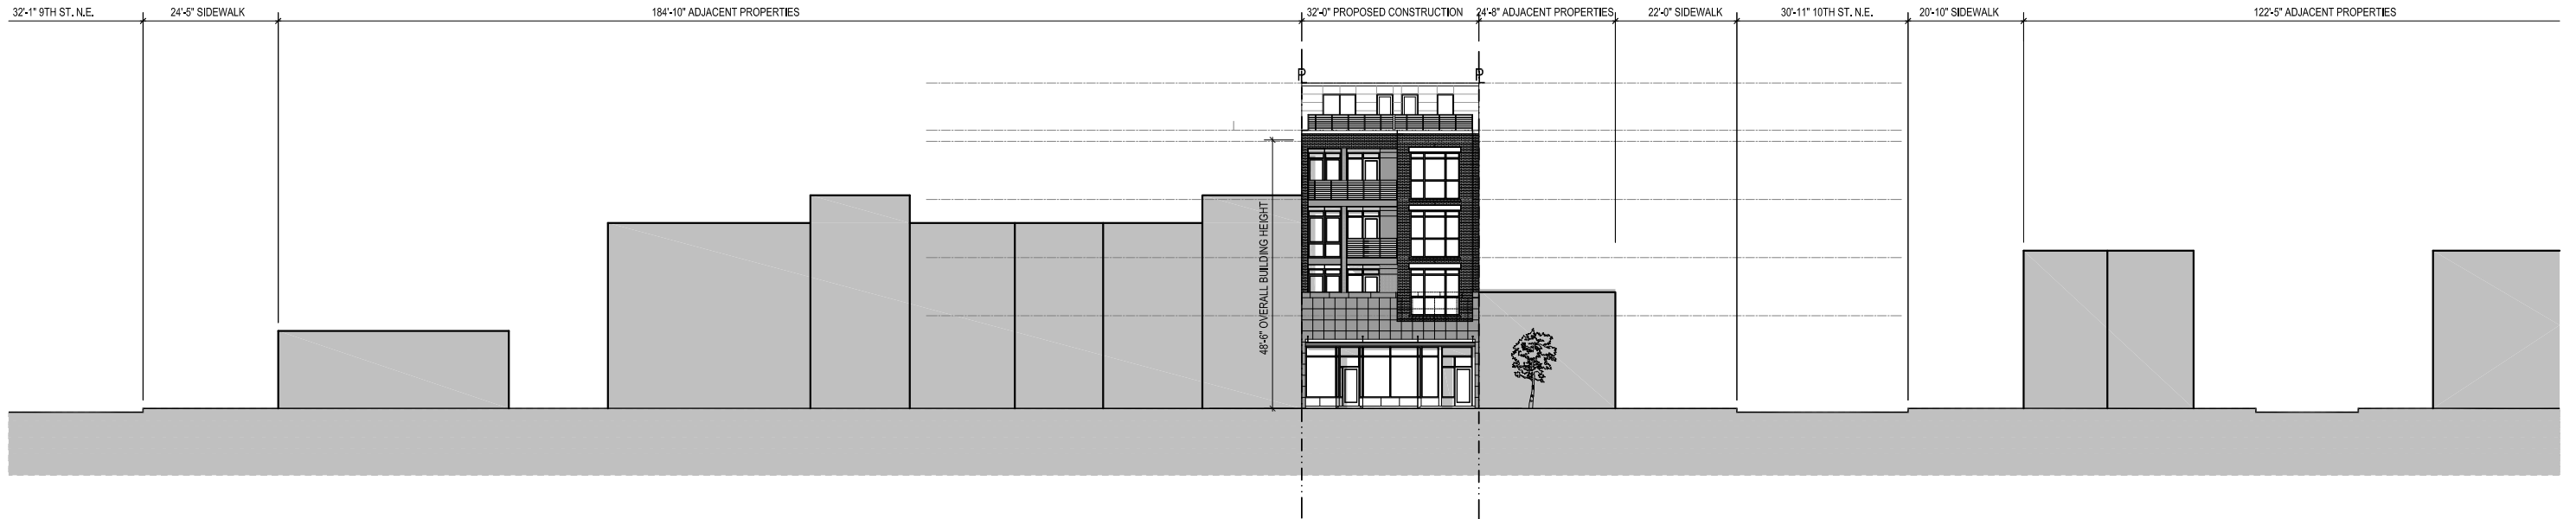

1 STREETScape ELEVATION  
SCALE: 1" = 30'

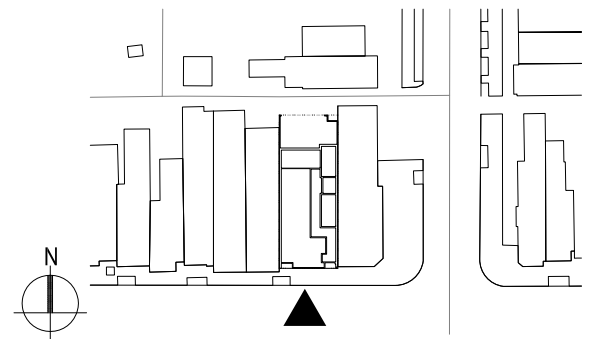

KEYPLAN  
STREETScape ELEVATION

920 H ST. N.E.

920 H ST. N.E.  
WASHINGTON D.C.



**PGN Architects, PLLC**  
210 7th Street SE • Suite 201  
Washington, DC 20003  
(P) 202-822-5995 (F) 202-822-0908



**District Development**  
641 S St. N.W. 3rd Floor  
Washington, DC 20001  
(P) 202-802-9797 (F) 866-871-2153

A-19

05-12-2016



EXISTING FACADE MATERIALS



EXISTING FACADE MATERIALS

920 H ST. N.E.

920 H ST. N.E.  
WASHINGTON D.C.



PGN Architects, PLLC  
210 7th Street SE • Suite 201  
Washington, DC 20003  
(P) 202-822-5995 (F) 202-822-0908




District Development  
641 S St. N.W. 3rd Floor  
Washington, DC 20001  
(P) 202-802-9797 (F) 866-871-2153

m:\15-0024\_920-922 h st ne\Drawings\Sheets\15-0024\_a-21 - rear elevation.dwg



1 REAR ELEVATION  
SCALE: 1/8" = 1'

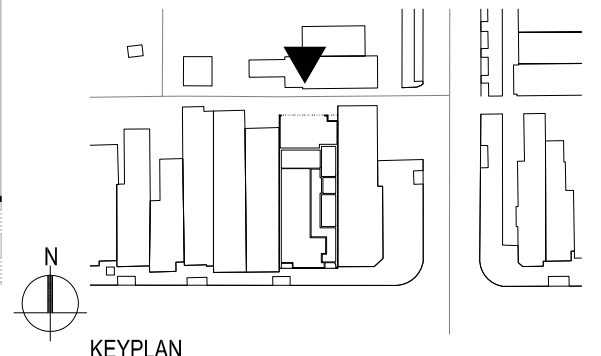

KEYPLAN

920 H ST. N.E.

920 H ST. N.E.  
WASHINGTON D.C.

REAR ELEVATION

A-21



05-12-2016



PGN Architects, PLLC  
210 7th Street SE - Suite 201  
Washington, DC 20003  
(P) 202-822-5995 (F) 202-822-0908



District Development  
641 S St. N.W. 3rd Floor  
Washington, DC 20001  
(P) 202-802-9797 (F) 866-871-2153

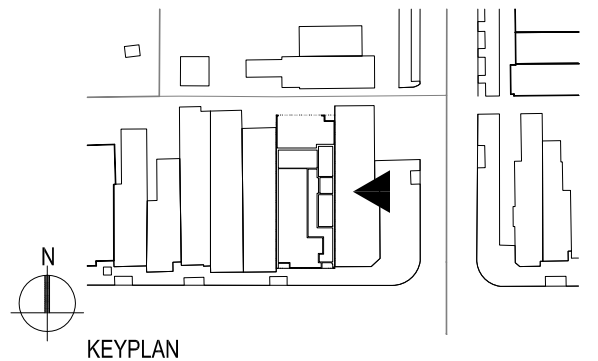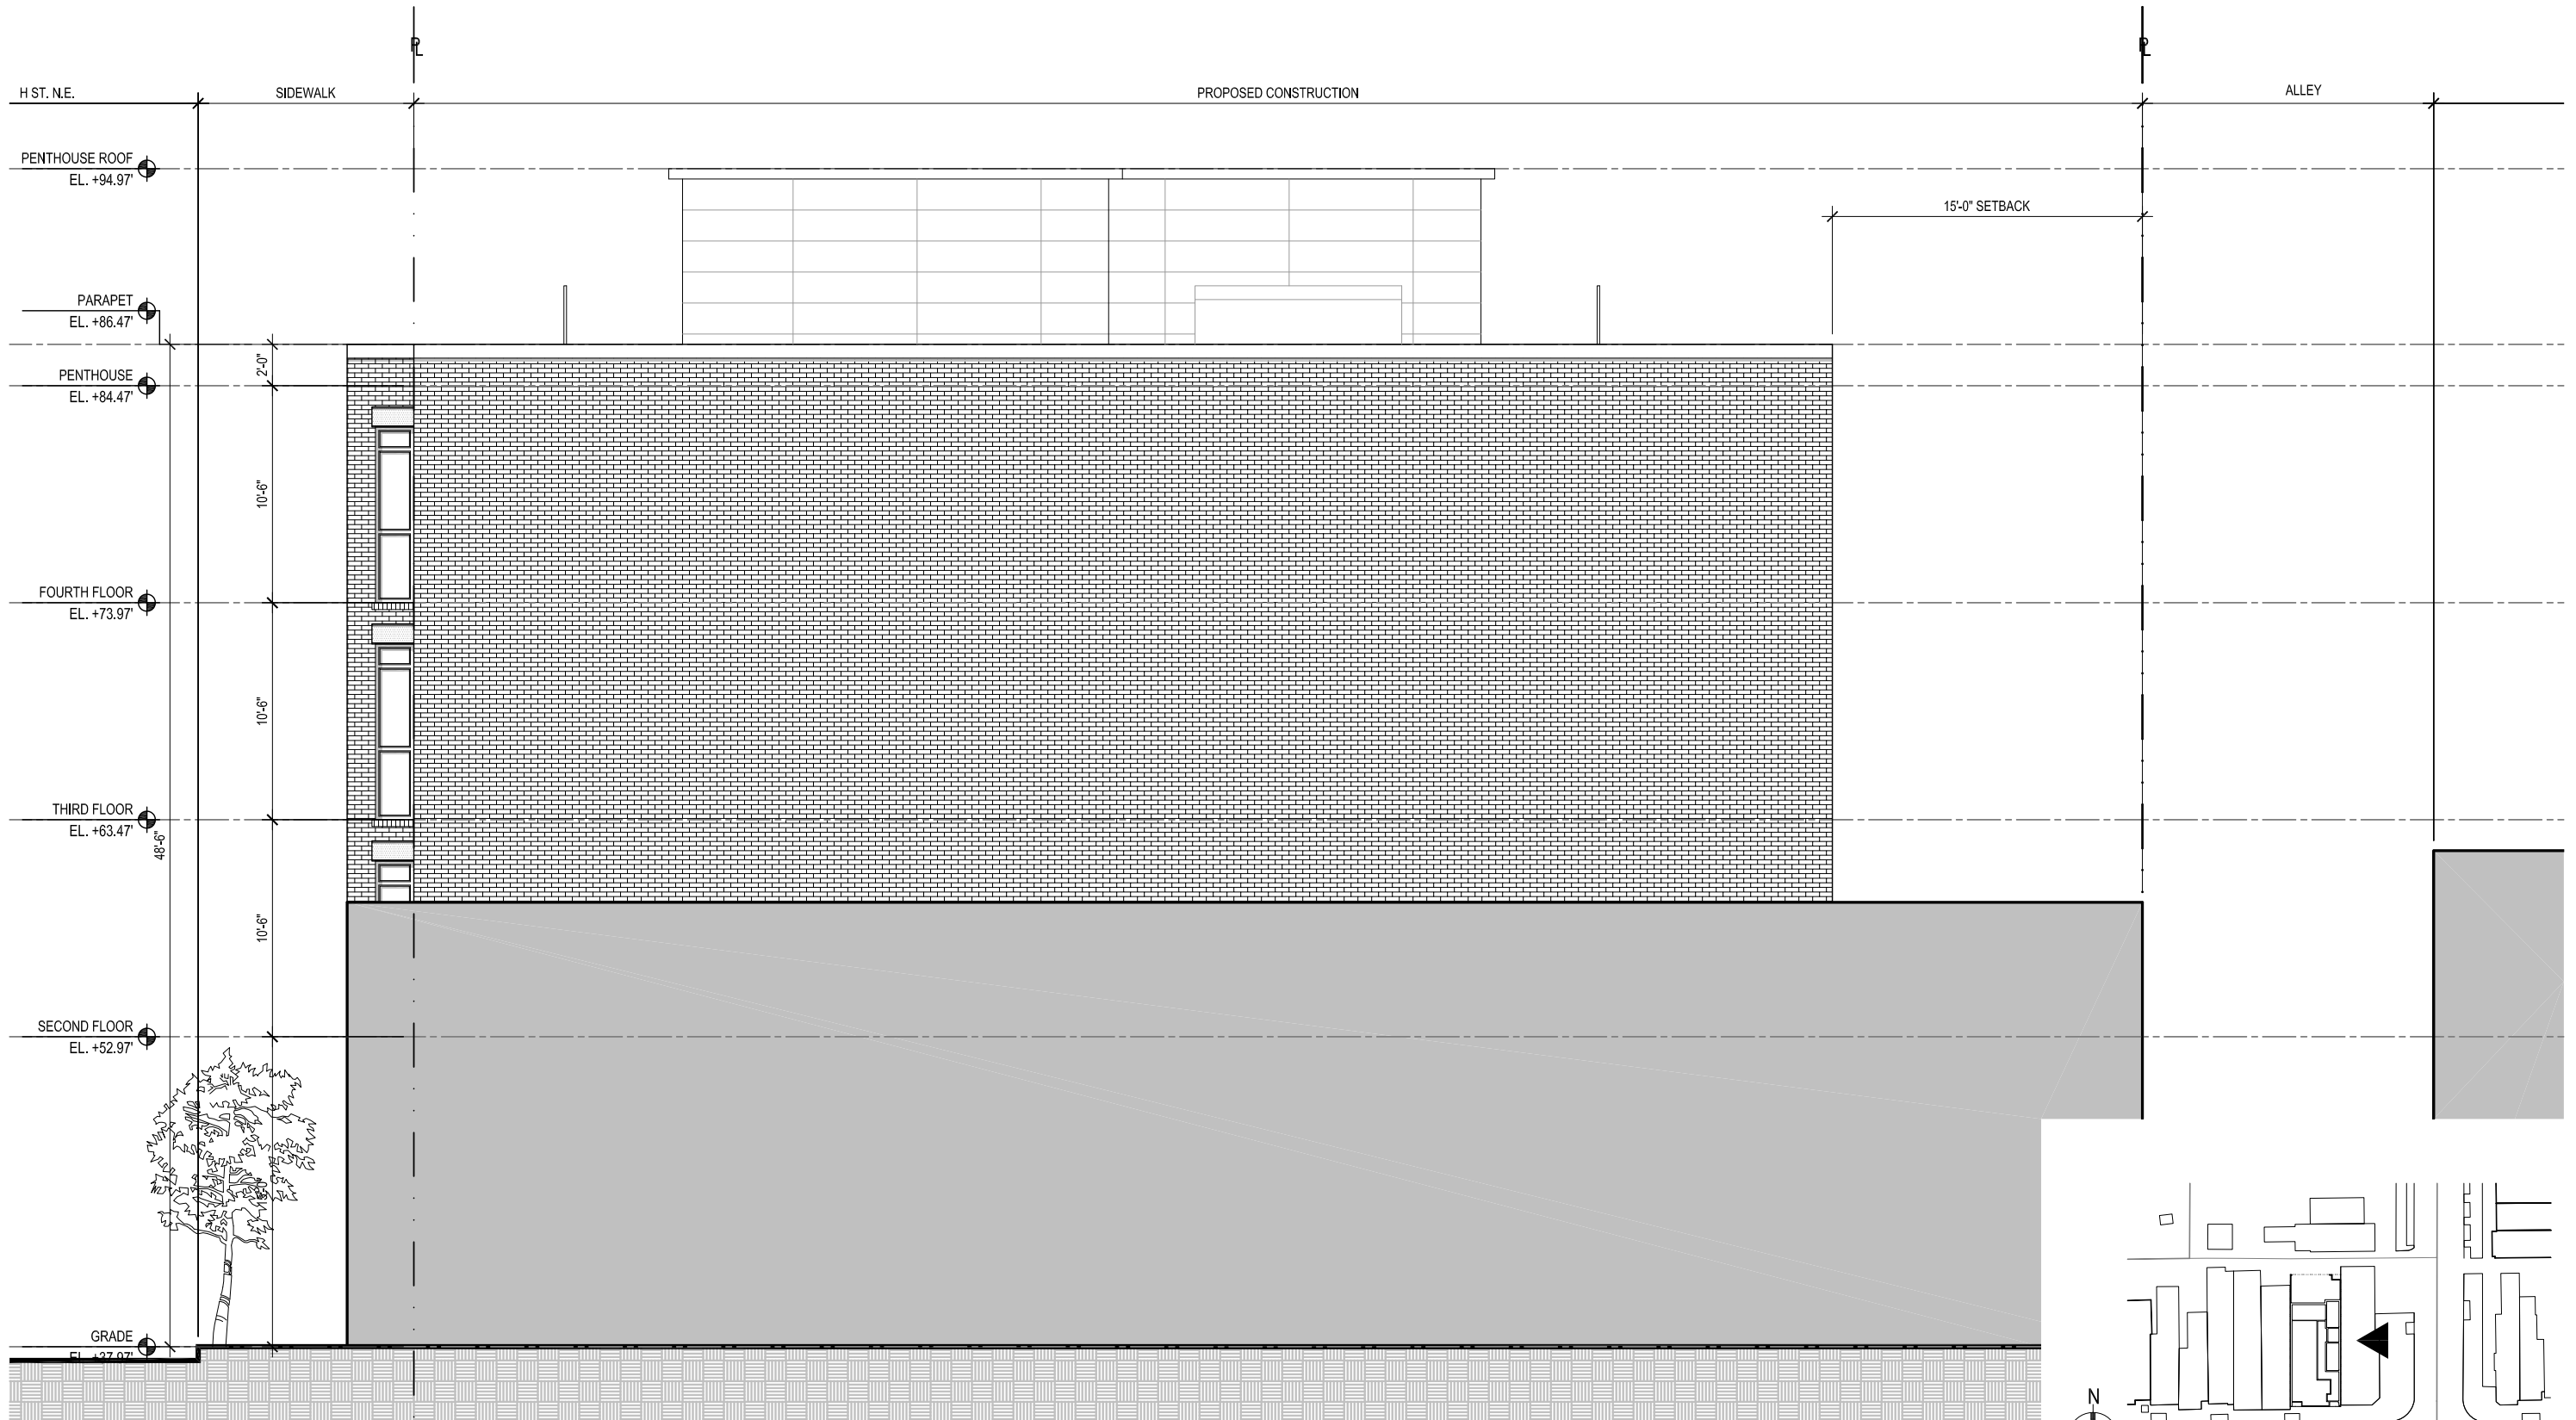

920 H ST. N.E.

920 H ST. N.E.  
WASHINGTON D.C.



PGN Architects, PLLC  
210 7th Street SE - Suite 201  
Washington, DC 20003  
(P) 202-822-5995 (F) 202-822-0908




District Development  
641 S St. N.W. 3rd Floor  
Washington, DC 20001  
(P) 202-802-9797 (F) 866-871-2153

SIDE ELEVATION

A-22

05-12-2016

m:\15-0024\_920-q22 h st ne\Drawings\Sheets\15-0024\_a-23 - side elevation.dwg

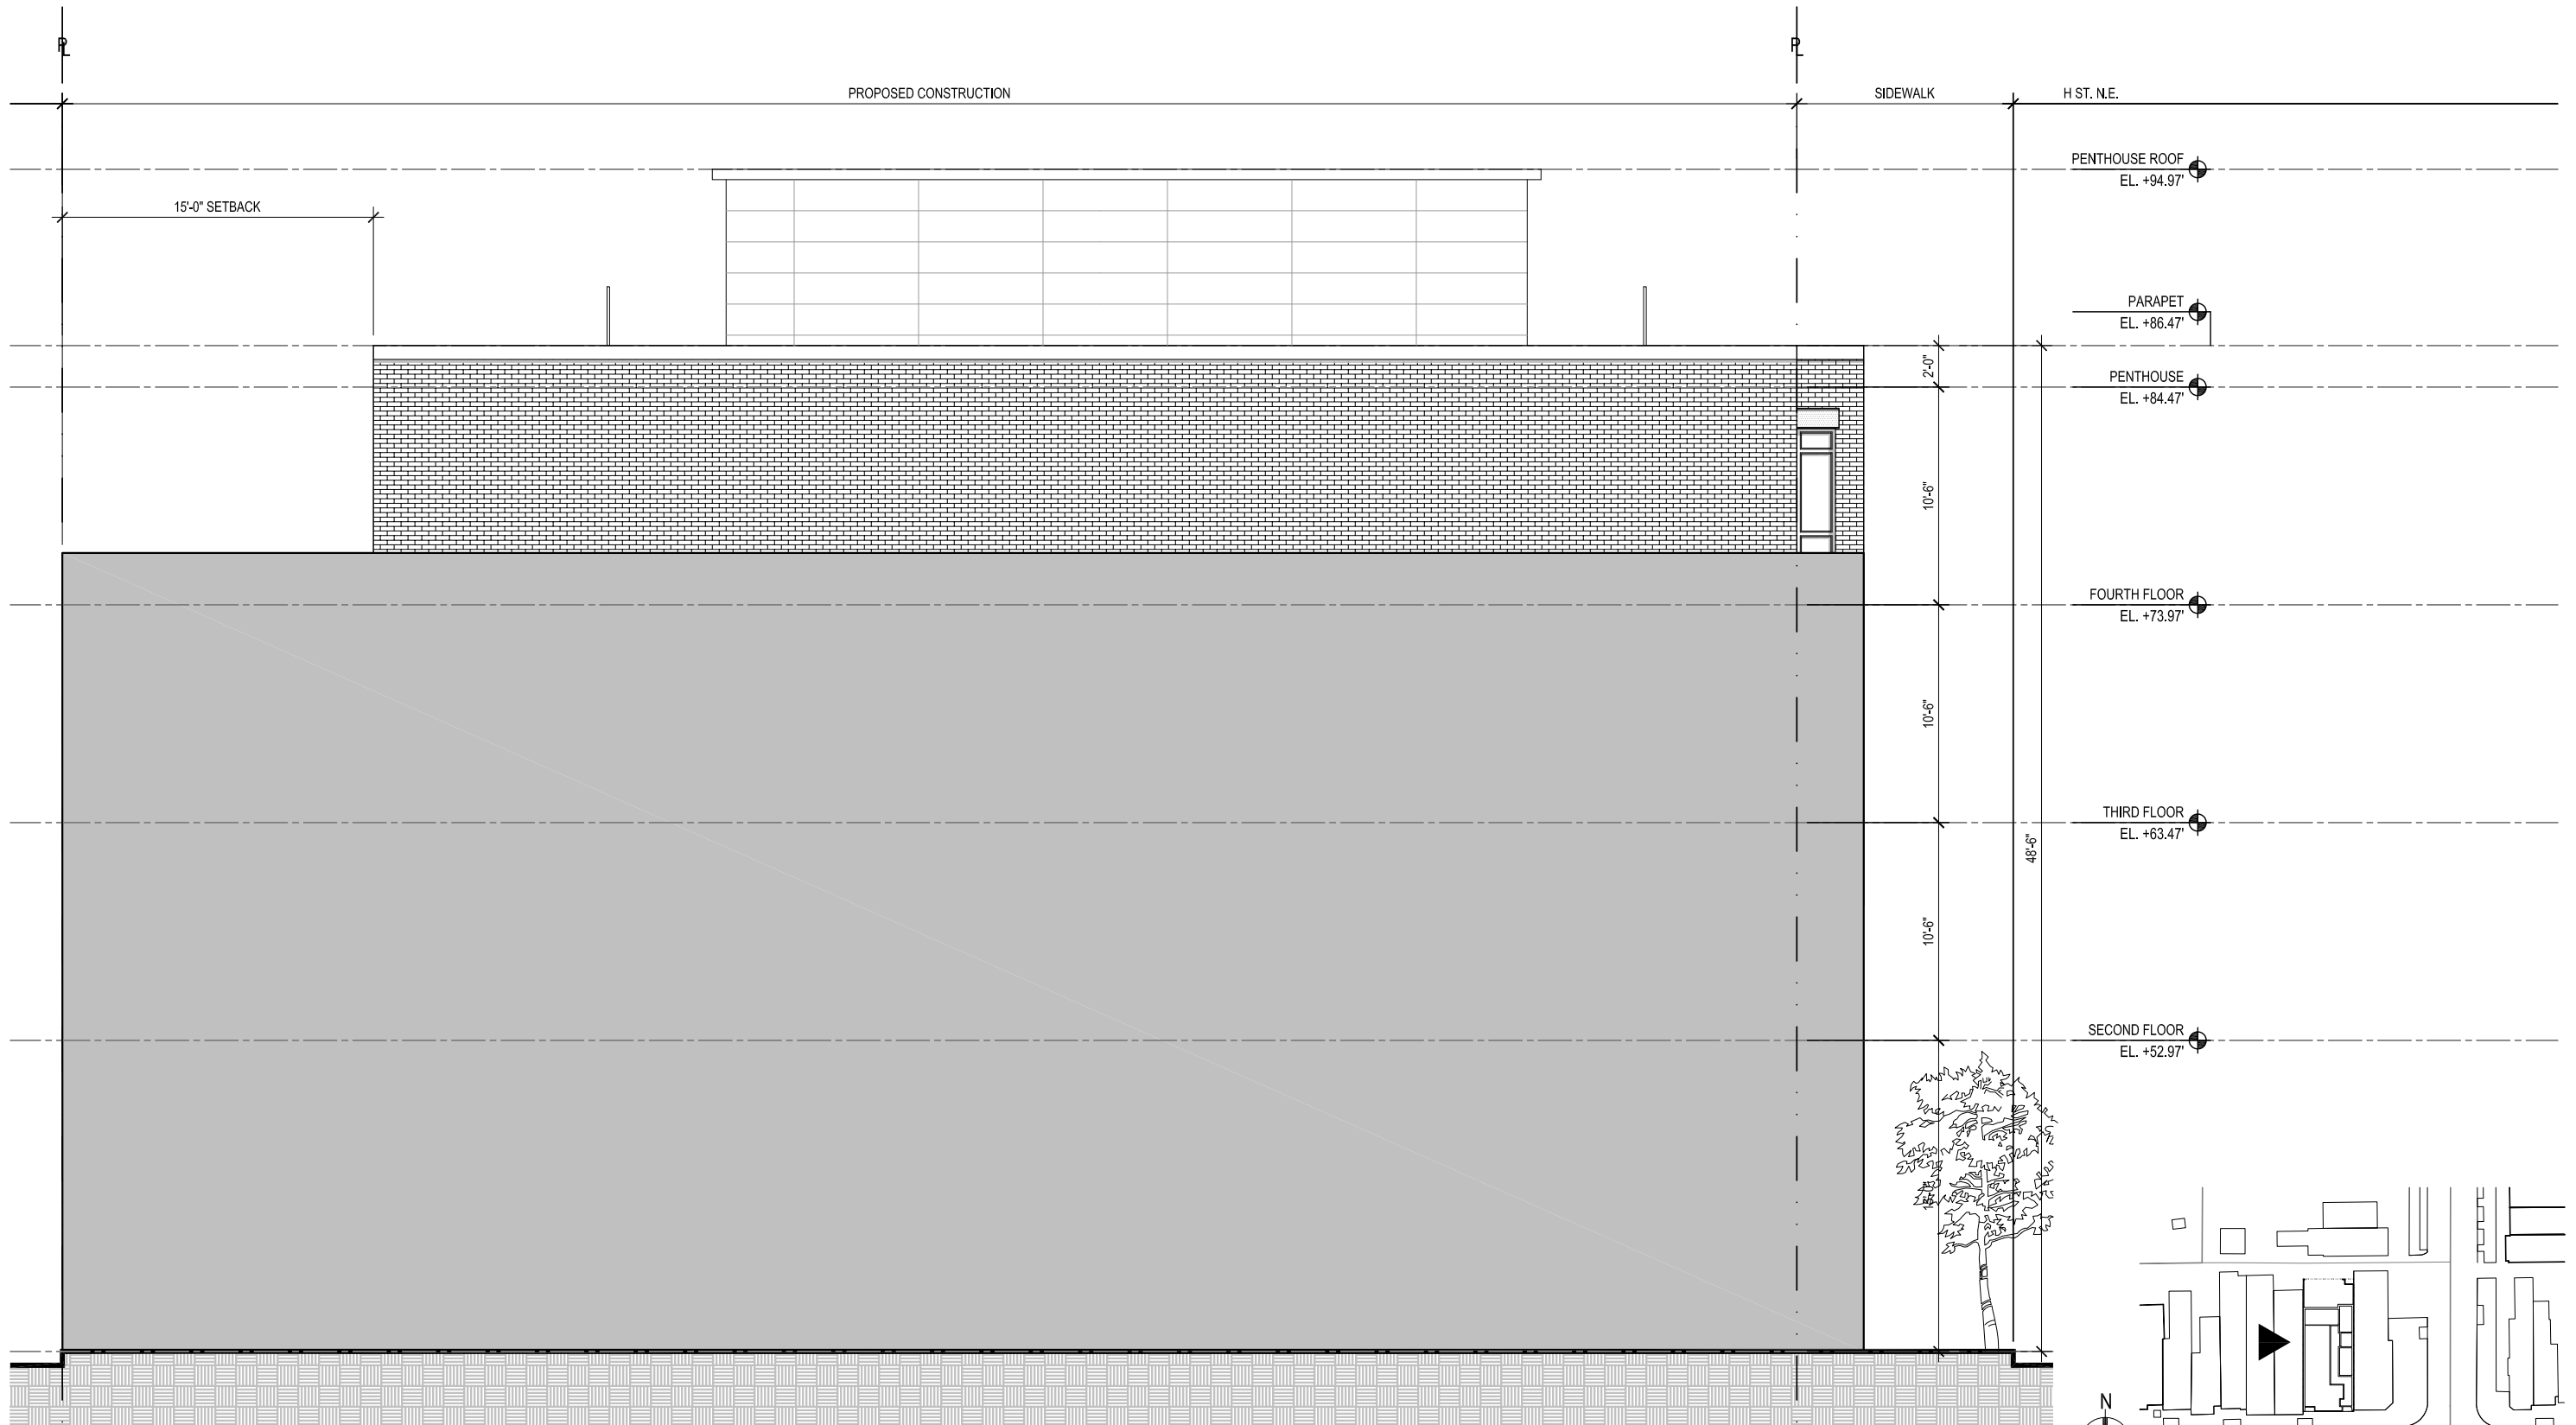

1 SIDE ELEVATION  
SCALE: 1/8" = 1'

920 H ST. N.E.



920 H ST. N.E.  
WASHINGTON D.C.



PGN Architects, PLLC  
210 7th Street SE - Suite 201  
Washington, DC 20003  
(P) 202-822-5995 (F) 202-822-0908



District Development  
641 S St. N.W. 3rd Floor  
Washington, DC 20001  
(P) 202-802-9797 (F) 866-871-2153

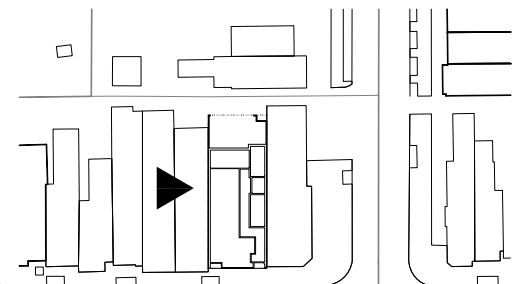 

KEYPLAN


SIDE ELEVATION

A-23

05-12-2016



1 RENDERED FRONT ELEVATION  
SCALE: 1/8" = 1'

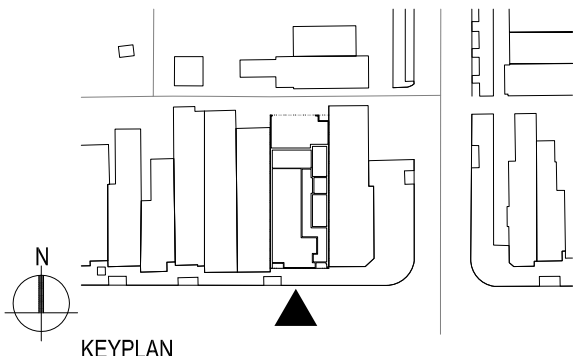

KEYPLAN  
RENDERED FRONT ELEVATION

A-24

05-12-2016

920 H ST. N.E.

920 H ST. N.E.  
WASHINGTON D.C.



PGN Architects, PLLC  
210 7th Street SE - Suite 201  
Washington, DC 20003  
(P) 202-822-5995 (F) 202-822-0908



District Development  
641 S St. N.W. 3rd Floor  
Washington, DC 20001  
(P) 202-802-9797 (F) 866-871-2153