




1 RENDERED REAR ELEVATION
SCALE: 1/8" = 1'

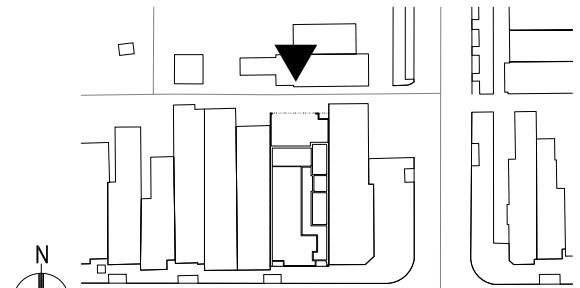

KEYPLAN

RENDERED REAR ELEVATION

A-25

920 H ST. N.E.

920 H ST. N.E.
WASHINGTON D.C.




PGN Architects, PLLC
210 7th Street SE - Suite 201
Washington, DC 20003
(P) 202-822-5995 (F) 202-822-0908



District Development
641 S St. N.W. 3rd Floor
Washington, DC 20001
(P) 202-802-9797 (F) 866-871-2153


Board of Zoning Adjustment
District of Columbia
CASE NO.19250
EXHIBIT NO.29B

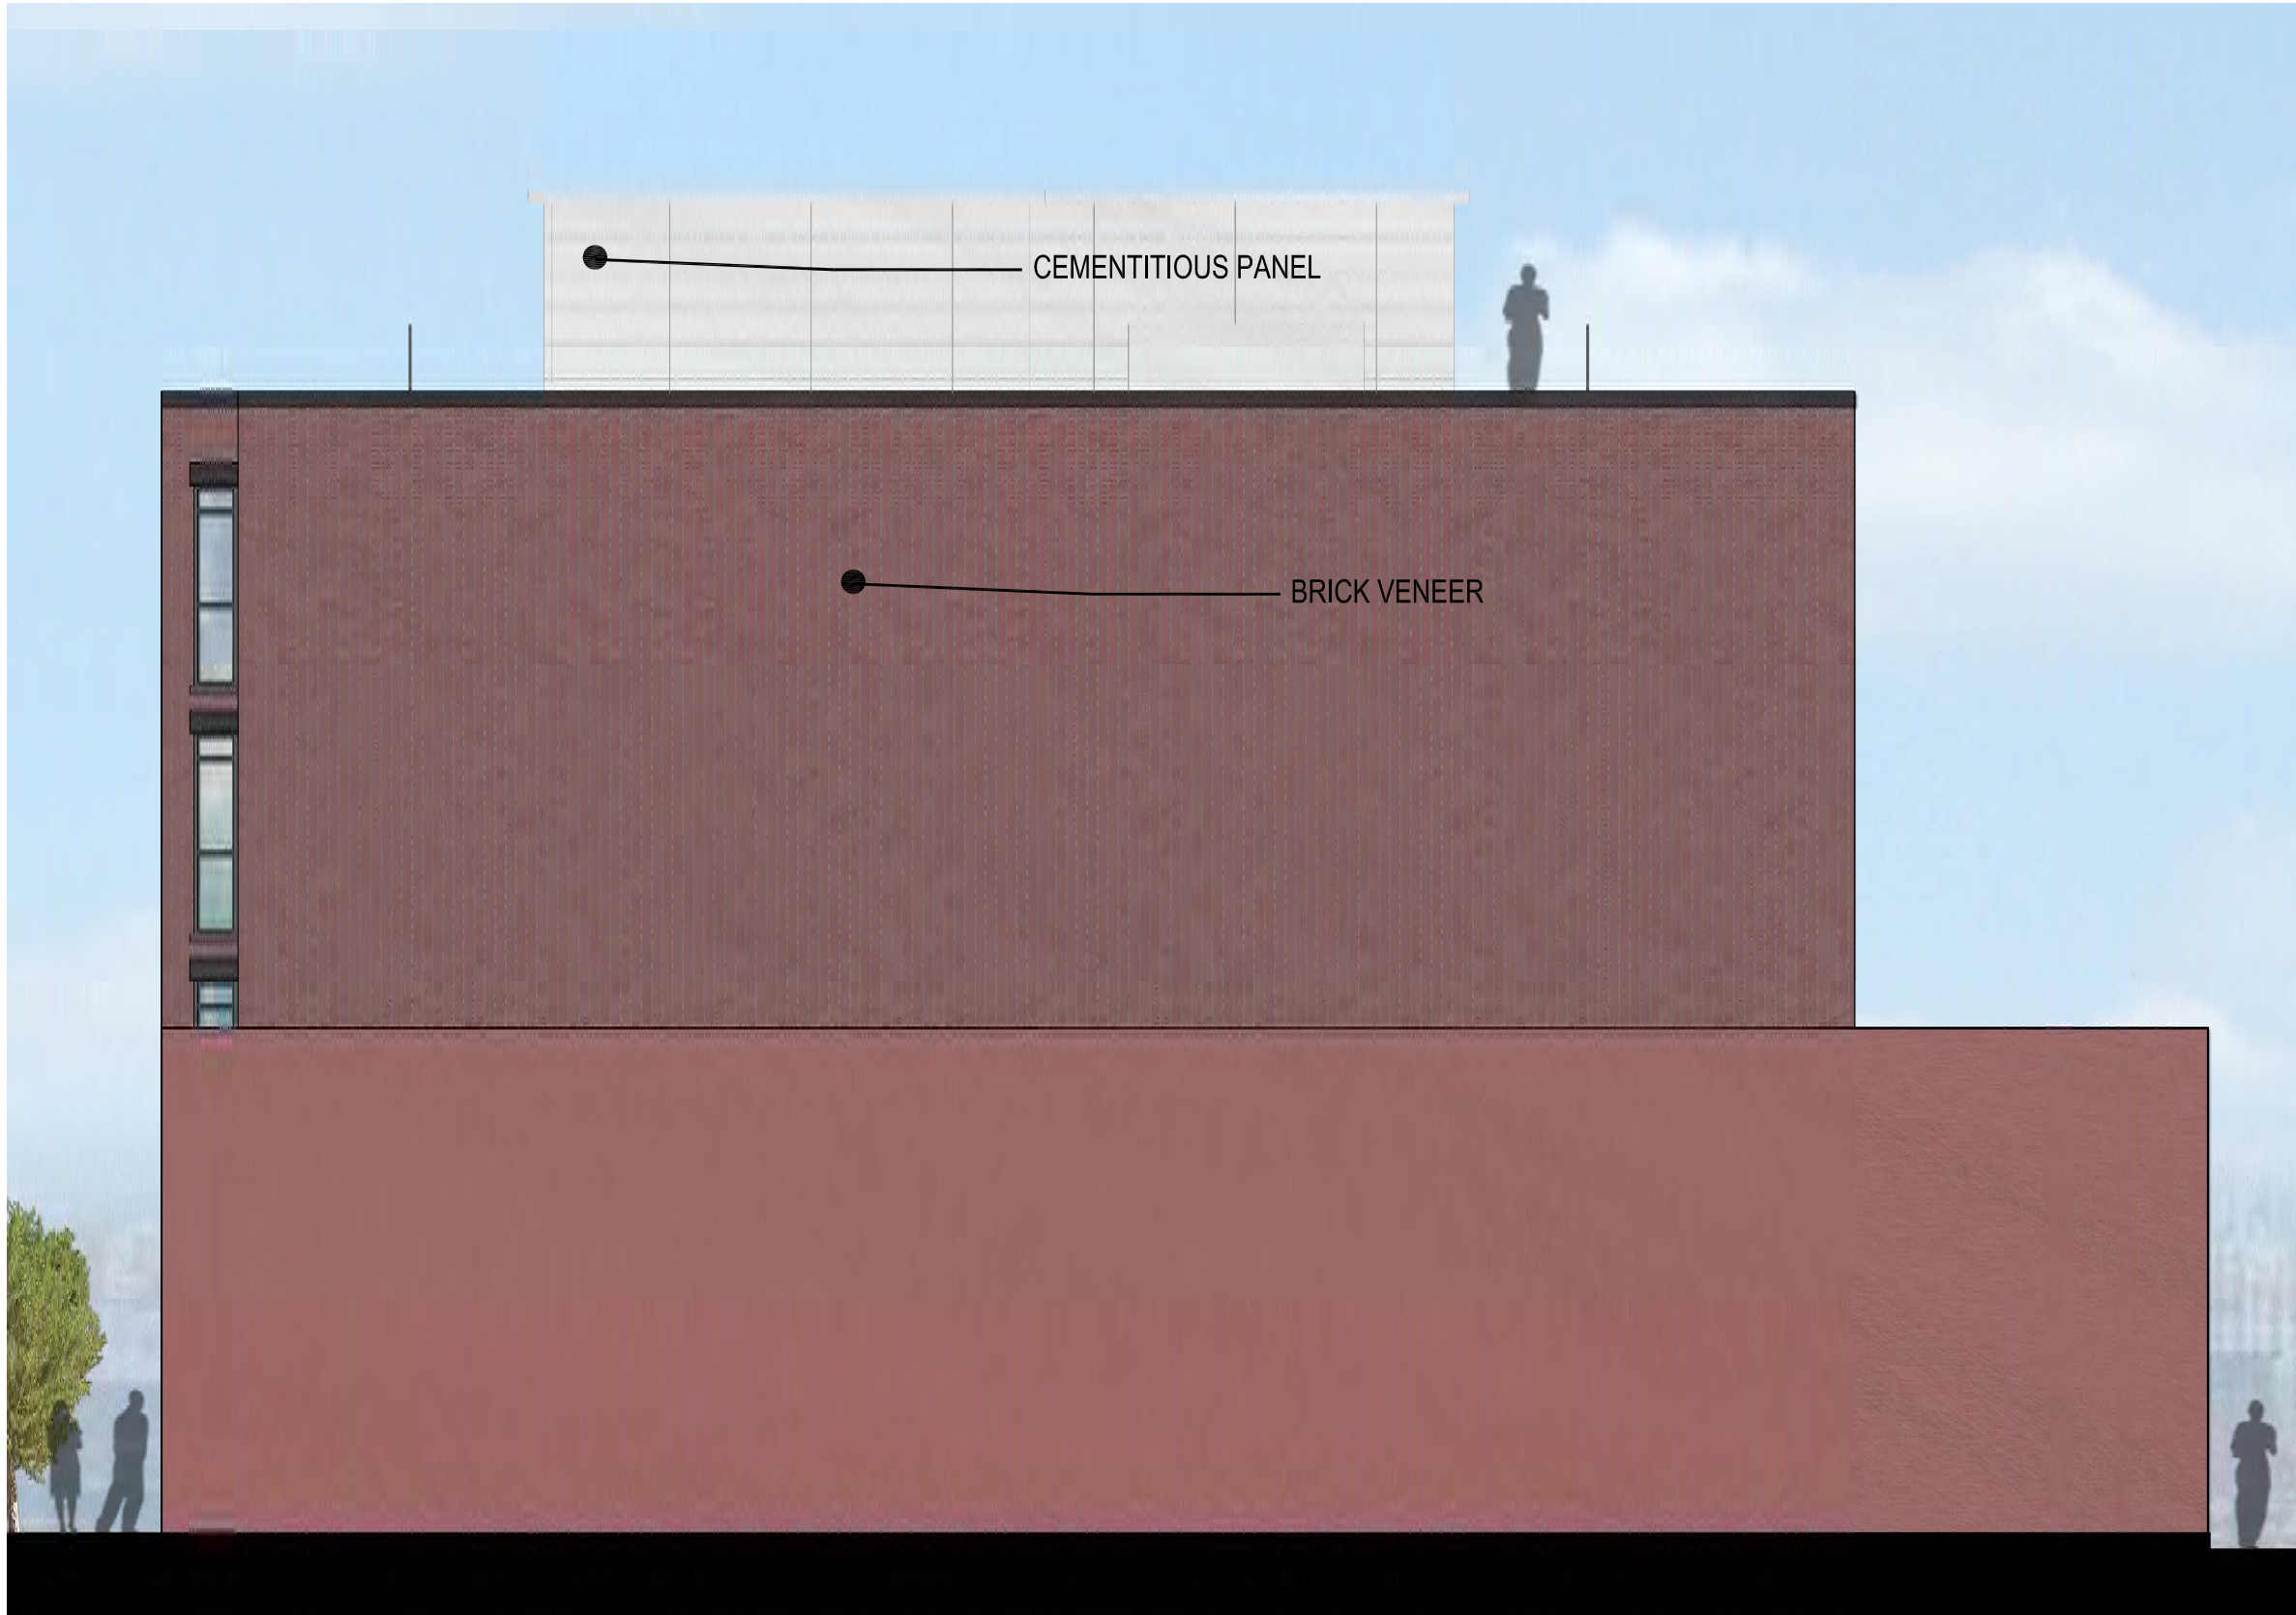

CEMENTITIOUS PANEL

BRICK VENEER

1 RENDERED SIDE ELEVATION
SCALE: 1/8" = 1'

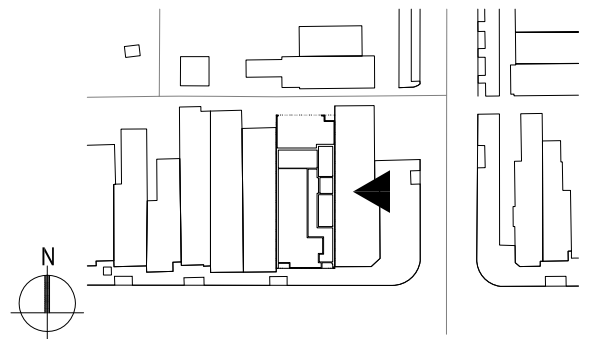

KEYPLAN

RENDERED SIDE ELEVATION

A-26

05-12-2016

920 H ST. N.E.

920 H ST. N.E.
WASHINGTON D.C.



PGN Architects, PLLC
210 7th Street SE - Suite 201
Washington, DC 20003
(P) 202-822-5995 (F) 202-822-0908



District Development
641 S St. N.W. 3rd Floor
Washington, DC 20001
(P) 202-802-9797 (F) 866-871-2153