




1 RENDERED REAR ELEVATION
SCALE: 1/8" = 1'

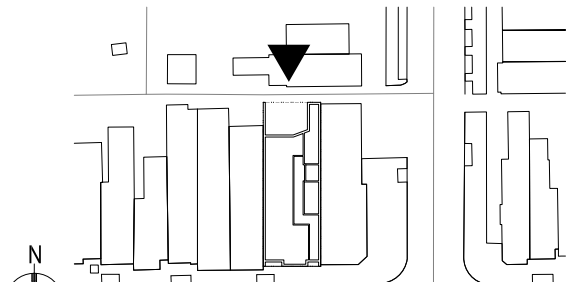

KEYPLAN

RENDERED REAR ELEVATION

A-23

920 H ST. N.E.

920 H ST. N.E.
WASHINGTON D.C.



PGN Architects, PLLC
210 7th Street SE - Suite 201
Washington, DC 20003
(P) 202-822-5995 (F) 202-822-0908

Board of Zoning Adjustment
District of Columbia
CASE NO.19250
EXHIBIT NO.6C

w:\15-0024_920-922 h st ne\drawings\sheet\15-0024_g-24 - enlarged material elevation.dwg



METAL PANEL

BRICK VENEER

METAL RAILING ASSEMBLY

METAL PANEL

SYNTHETIC WOOD SIDING

1 ENLARGED MATERIAL ELEVATION
SCALE: 1/8" = 1'

920 H ST. N.E.

920 H ST. N.E.
WASHINGTON D.C.



PGN Architects, PLLC
210 7th Street SE - Suite 201
Washington, DC 20003
(P) 202-822-5995 (F) 202-822-0908




KEYPLAN

ENLARGED MATERIAL ELEVATION


A-24

02-18-2016

w:\15-0024_920-922 h st ne\drawings\sheet\15-0024_g-25 - enlarged unit plans.dwg

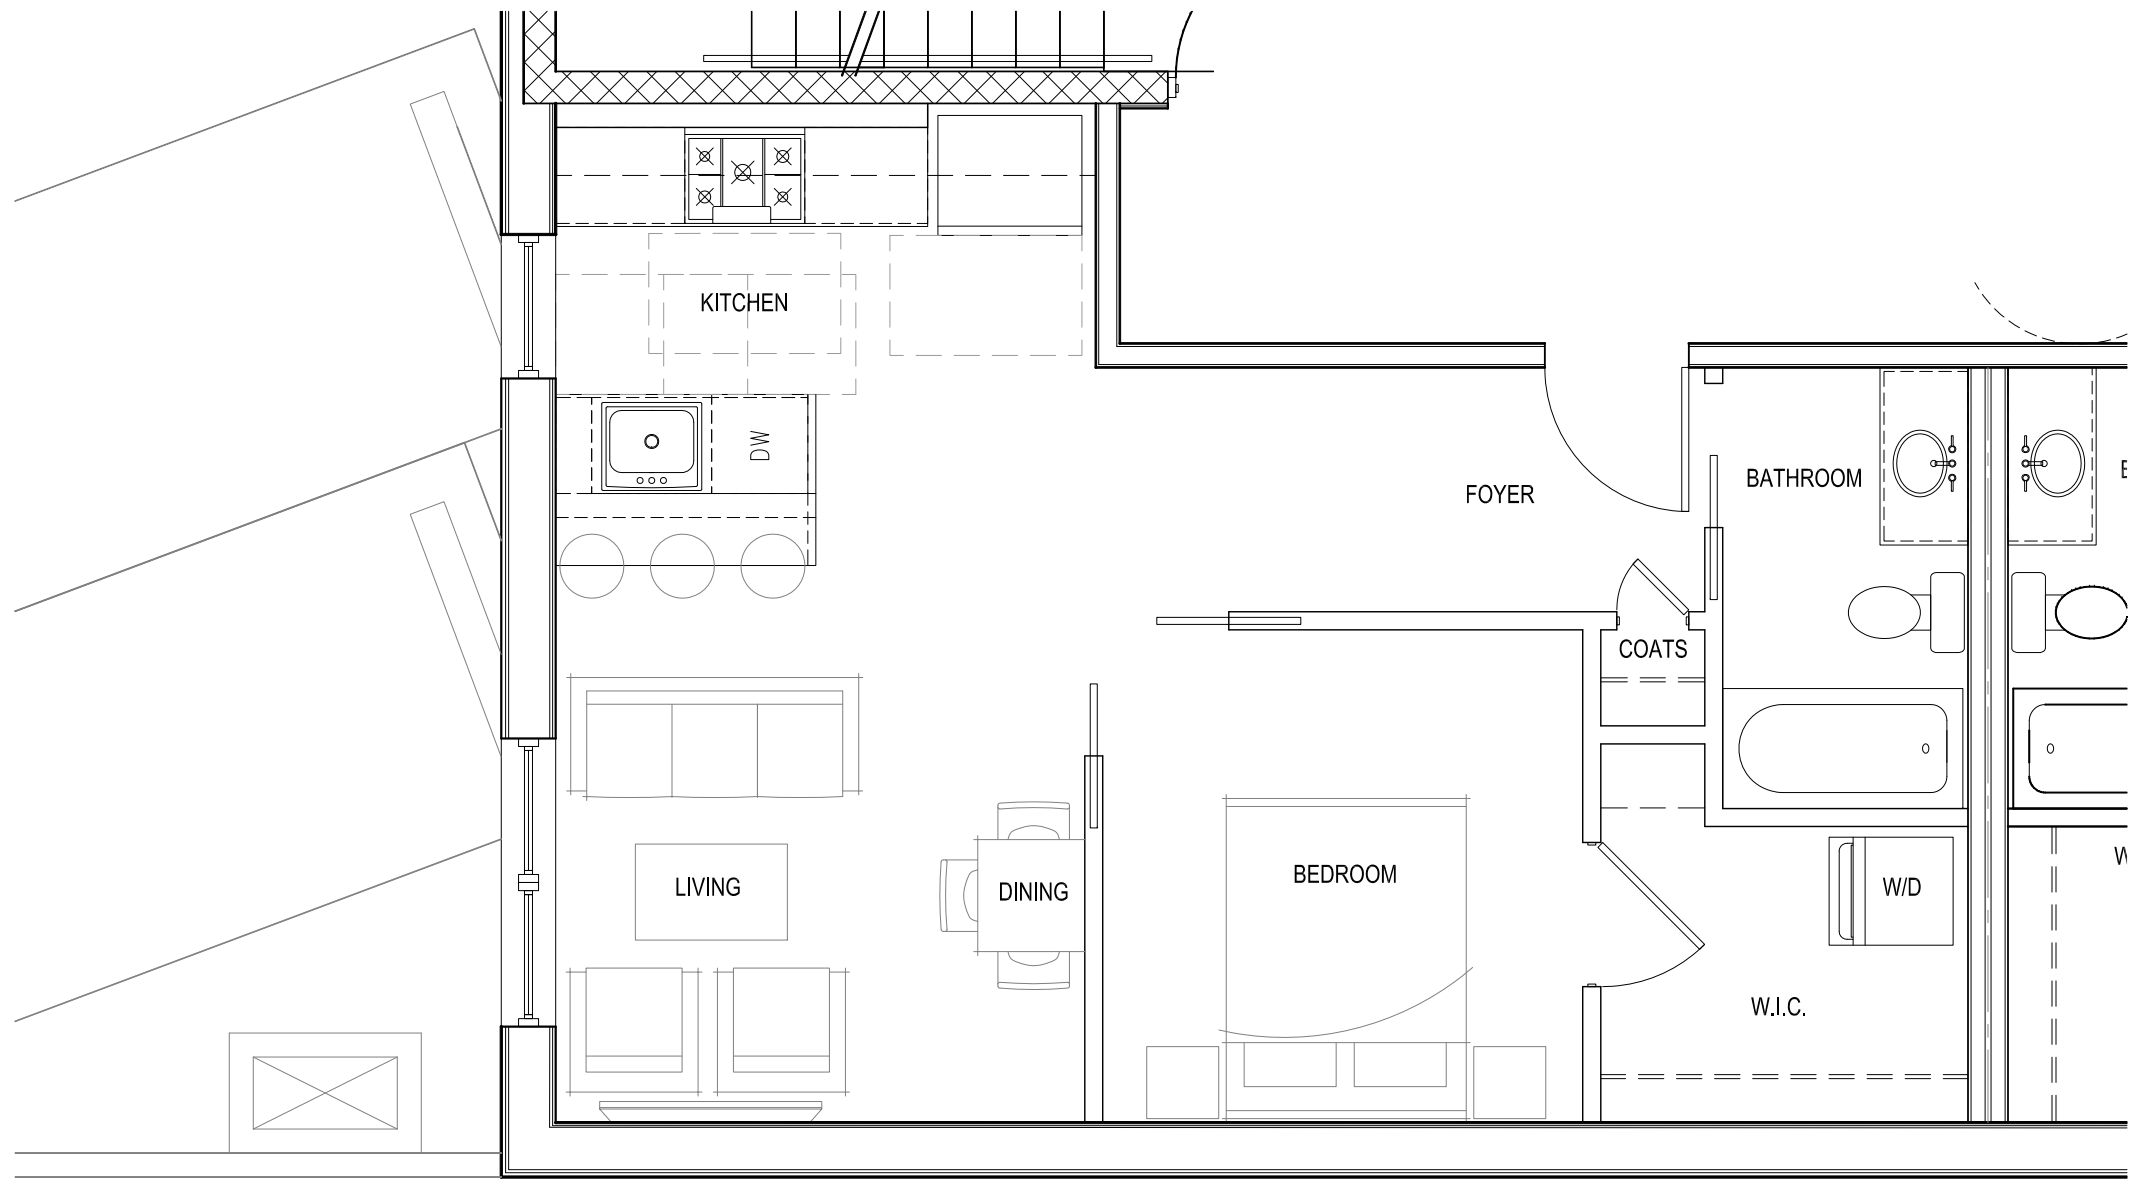

1 ENLARGED UNIT PLAN - T01
SCALE: 1/4" = 1'

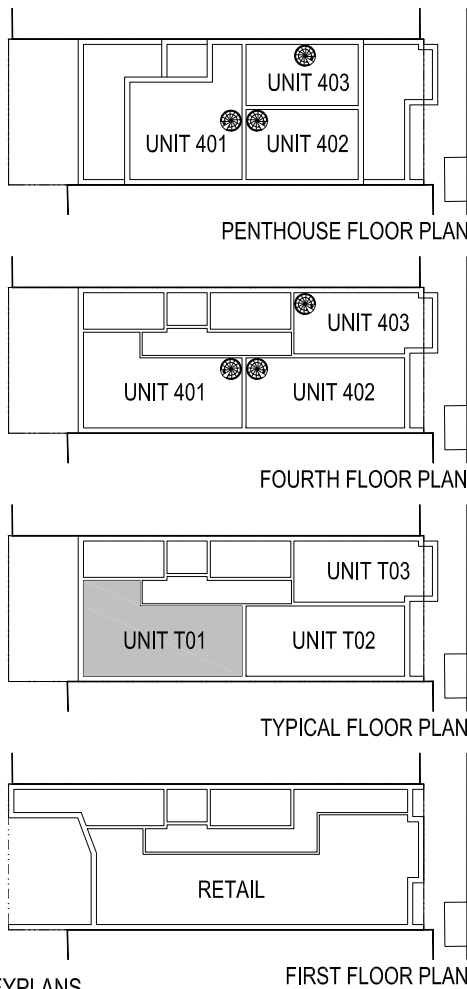

920 H ST. N.E.

920 H ST. N.E.
WASHINGTON D.C.




PGN Architects, PLLC
210 7th Street SE - Suite 201
Washington, DC 20003
(P) 202-822-5995 (F) 202-822-0908


COPYRIGHT © 2015 PGN ARCHITECTS, PLLC

ENLARGED UNIT PLANS | A-25


02-18-2016

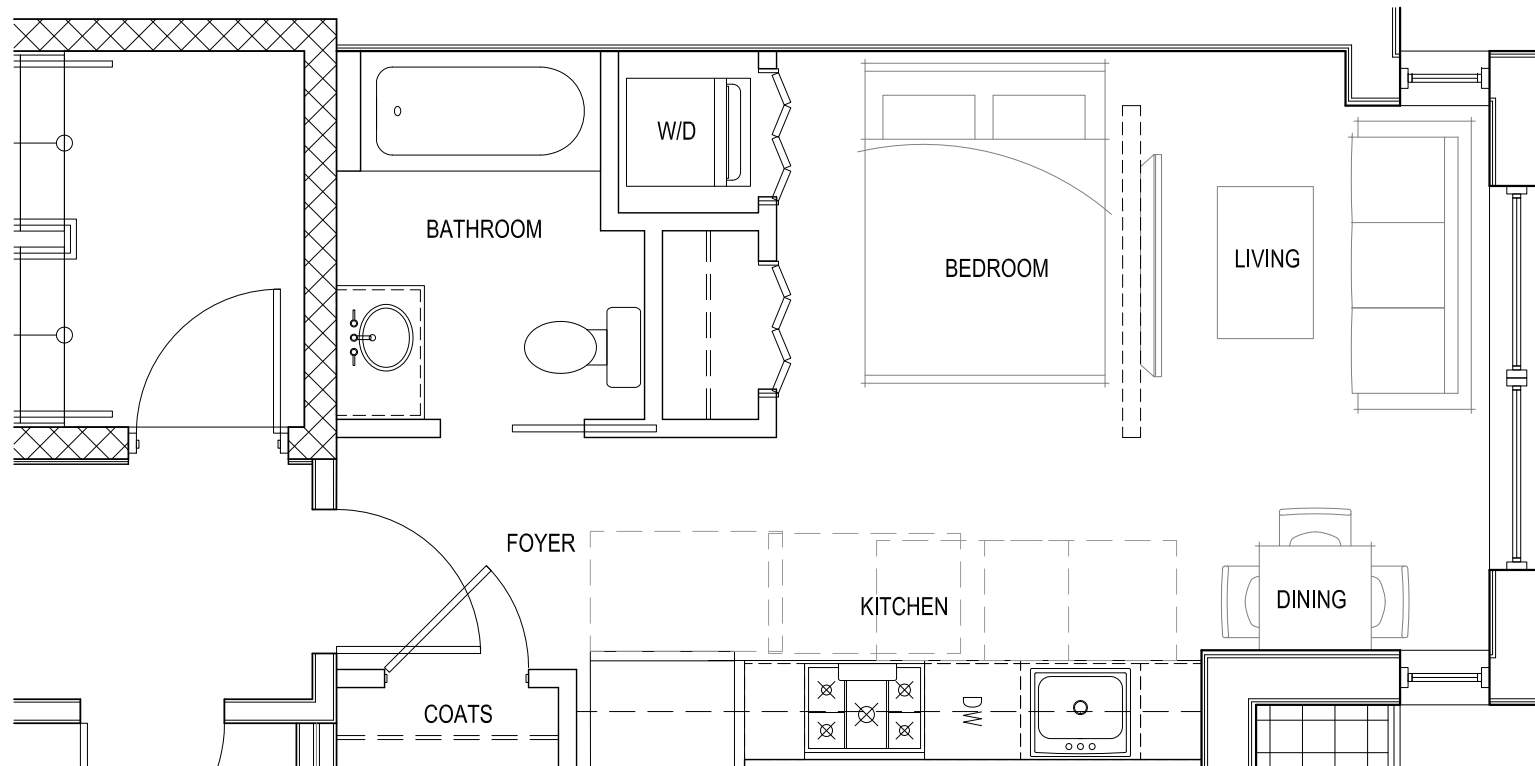

2 ENLARGED UNIT PLAN - T03
SCALE: 1/4" = 1'

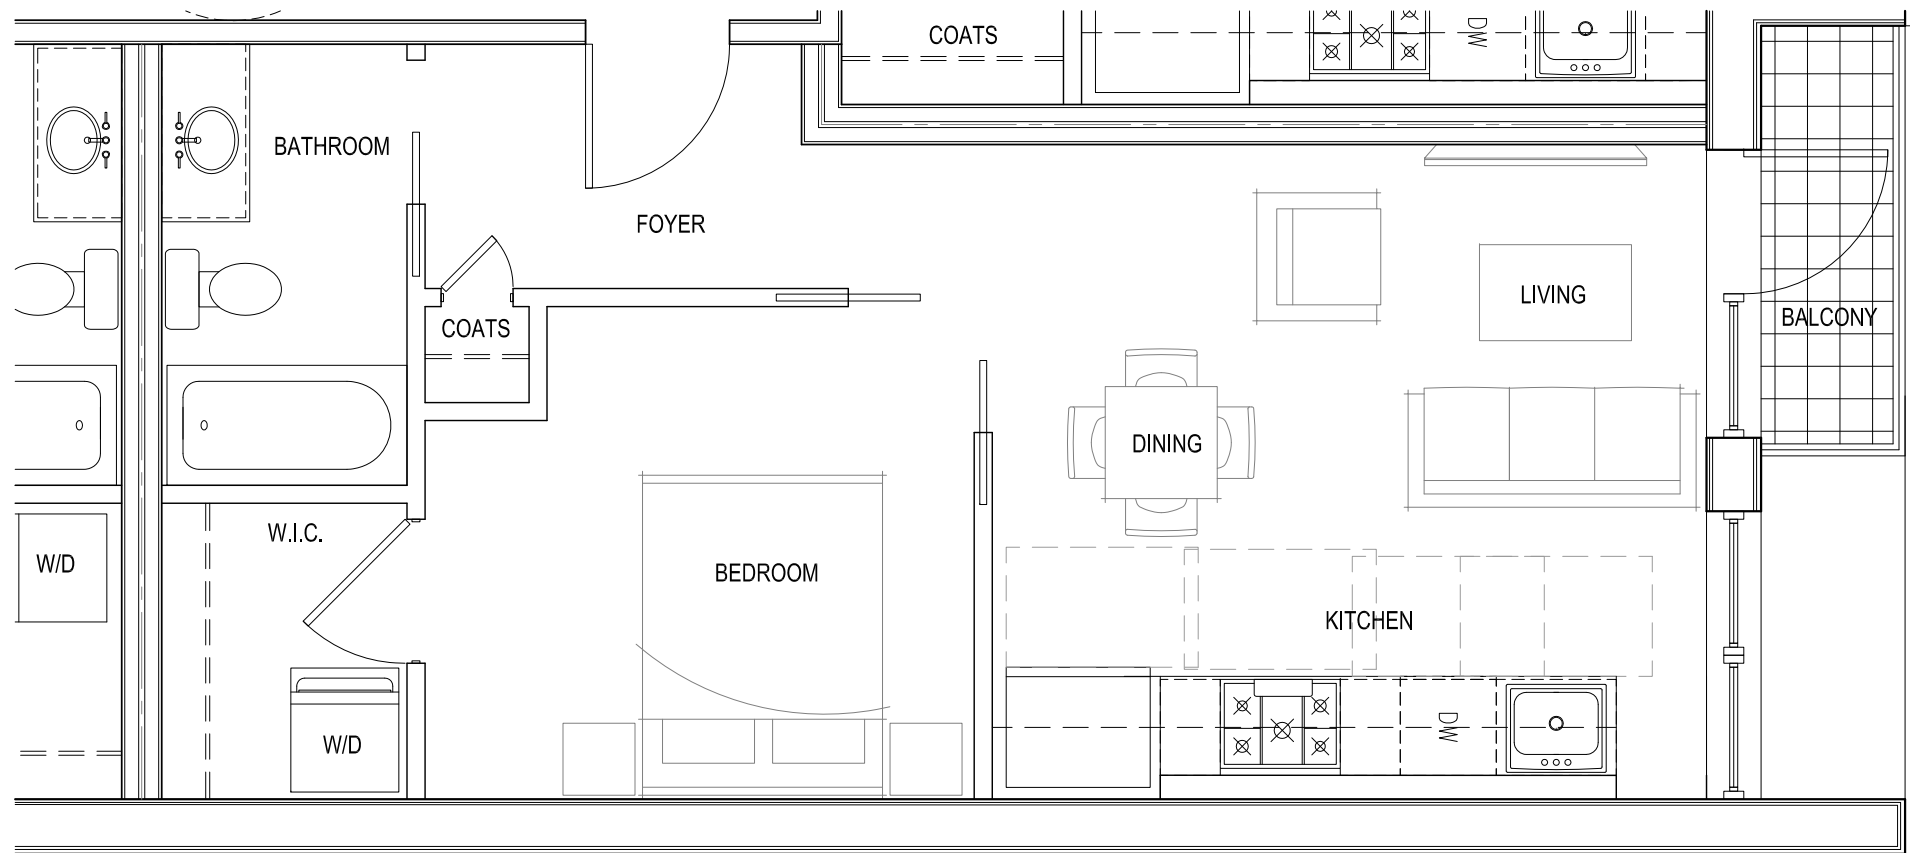

1 ENLARGED UNIT PLAN - T02
SCALE: 1/4" = 1'

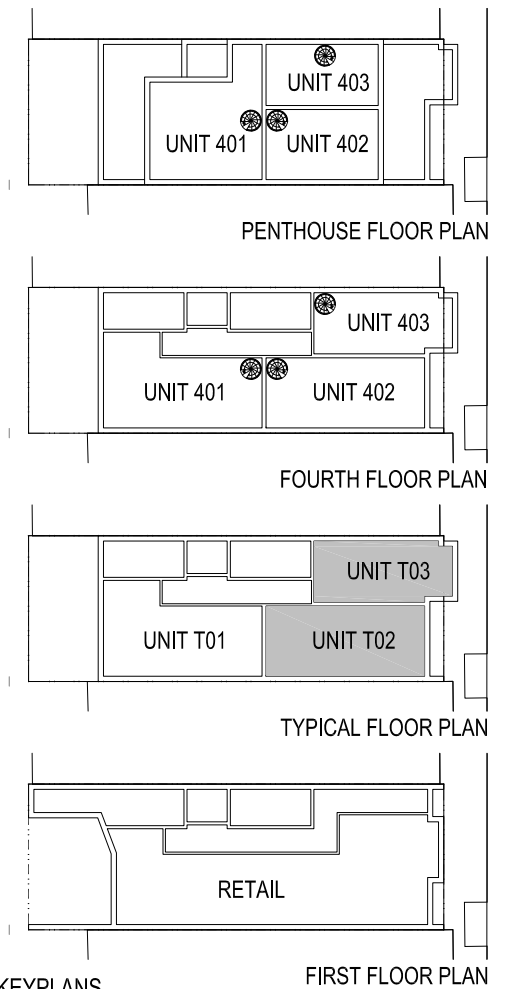

920 H ST. N.E.

920 H ST. N.E.
WASHINGTON D.C.




PGN Architects, PLLC
210 7th Street SE - Suite 201
Washington, DC 20003
(P) 202-822-5995 (F) 202-822-0908


ENLARGED UNIT PLANS | A-26

02-18-2016

w:\15-0024_920-922 h st ne\drawings\sheet\15-0024_g-27 - enlarged unit plans.dwg

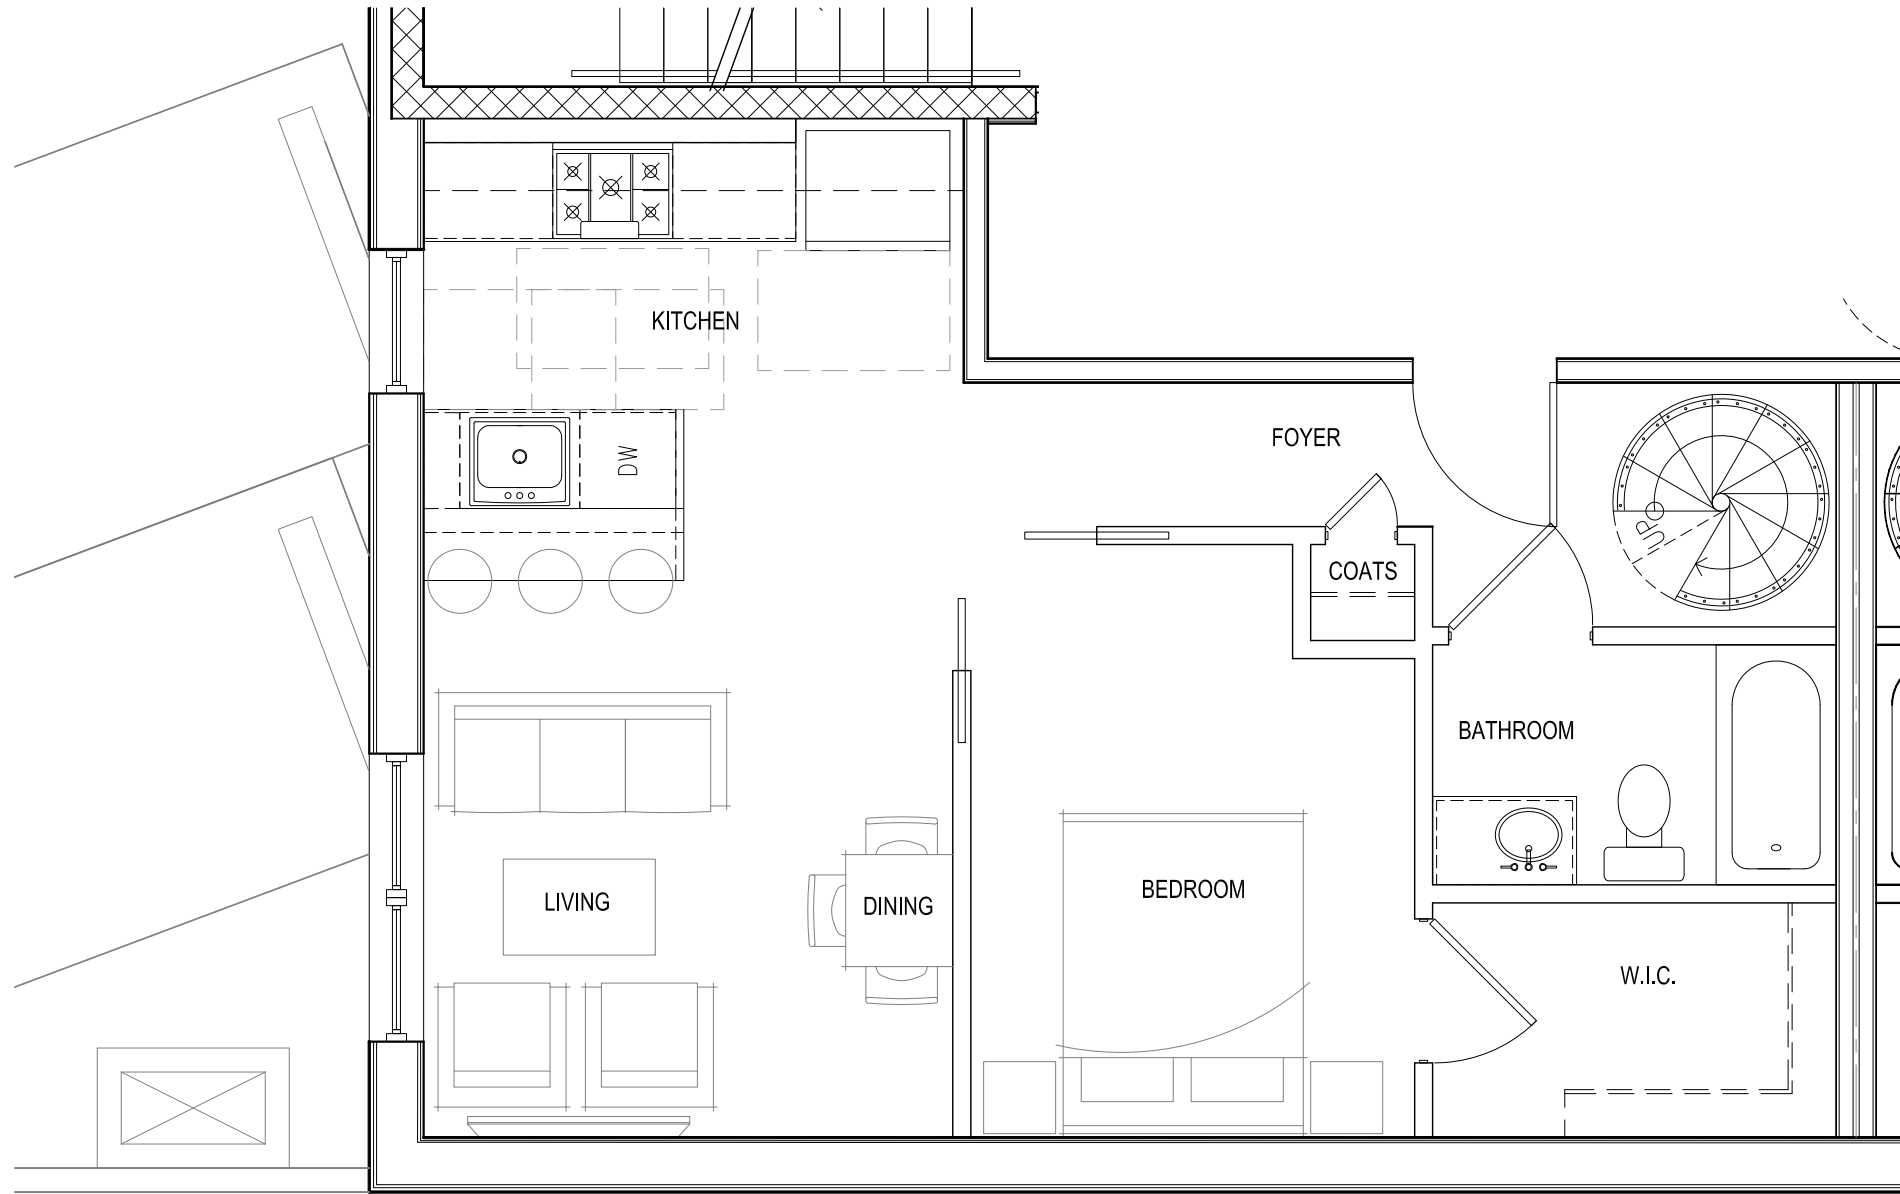

1 ENLARGED UNIT PLAN - 401
SCALE: 1/4" = 1'

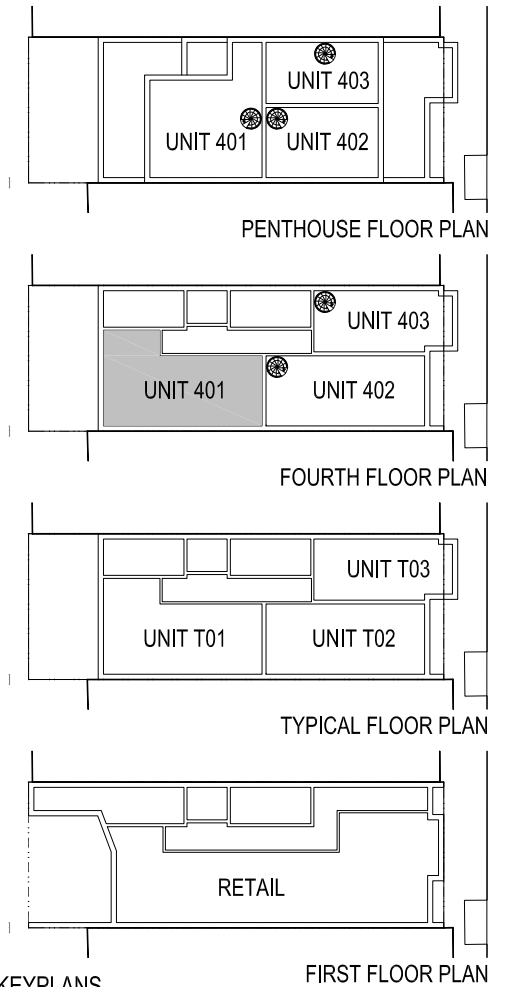

920 H ST. N.E.

920 H ST. N.E.
WASHINGTON D.C.



PGN Architects, PLLC
210 7th Street SE - Suite 201
Washington, DC 20003
(P) 202-822-5995 (F) 202-822-0908


COPYRIGHT © 2015 PGN ARCHITECTS, PLLC

ENLARGED UNIT PLANS | A-27


02-18-2016




3 SLIDING WALL MURPHY BED EXAMPLE
SCALE: 1/4" = 1'

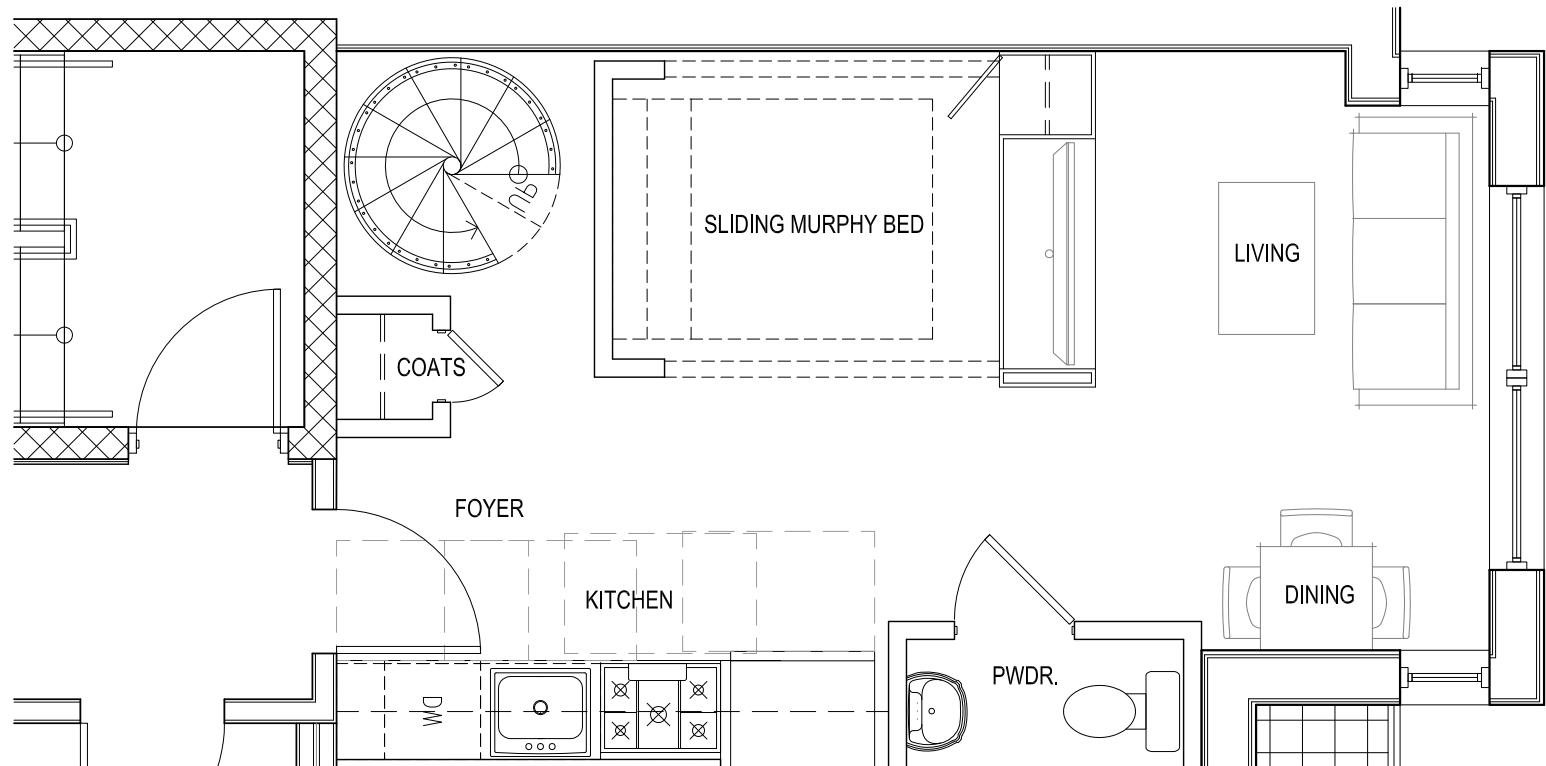

2 ENLARGED UNIT PLAN - 403
SCALE: 1/4" = 1'

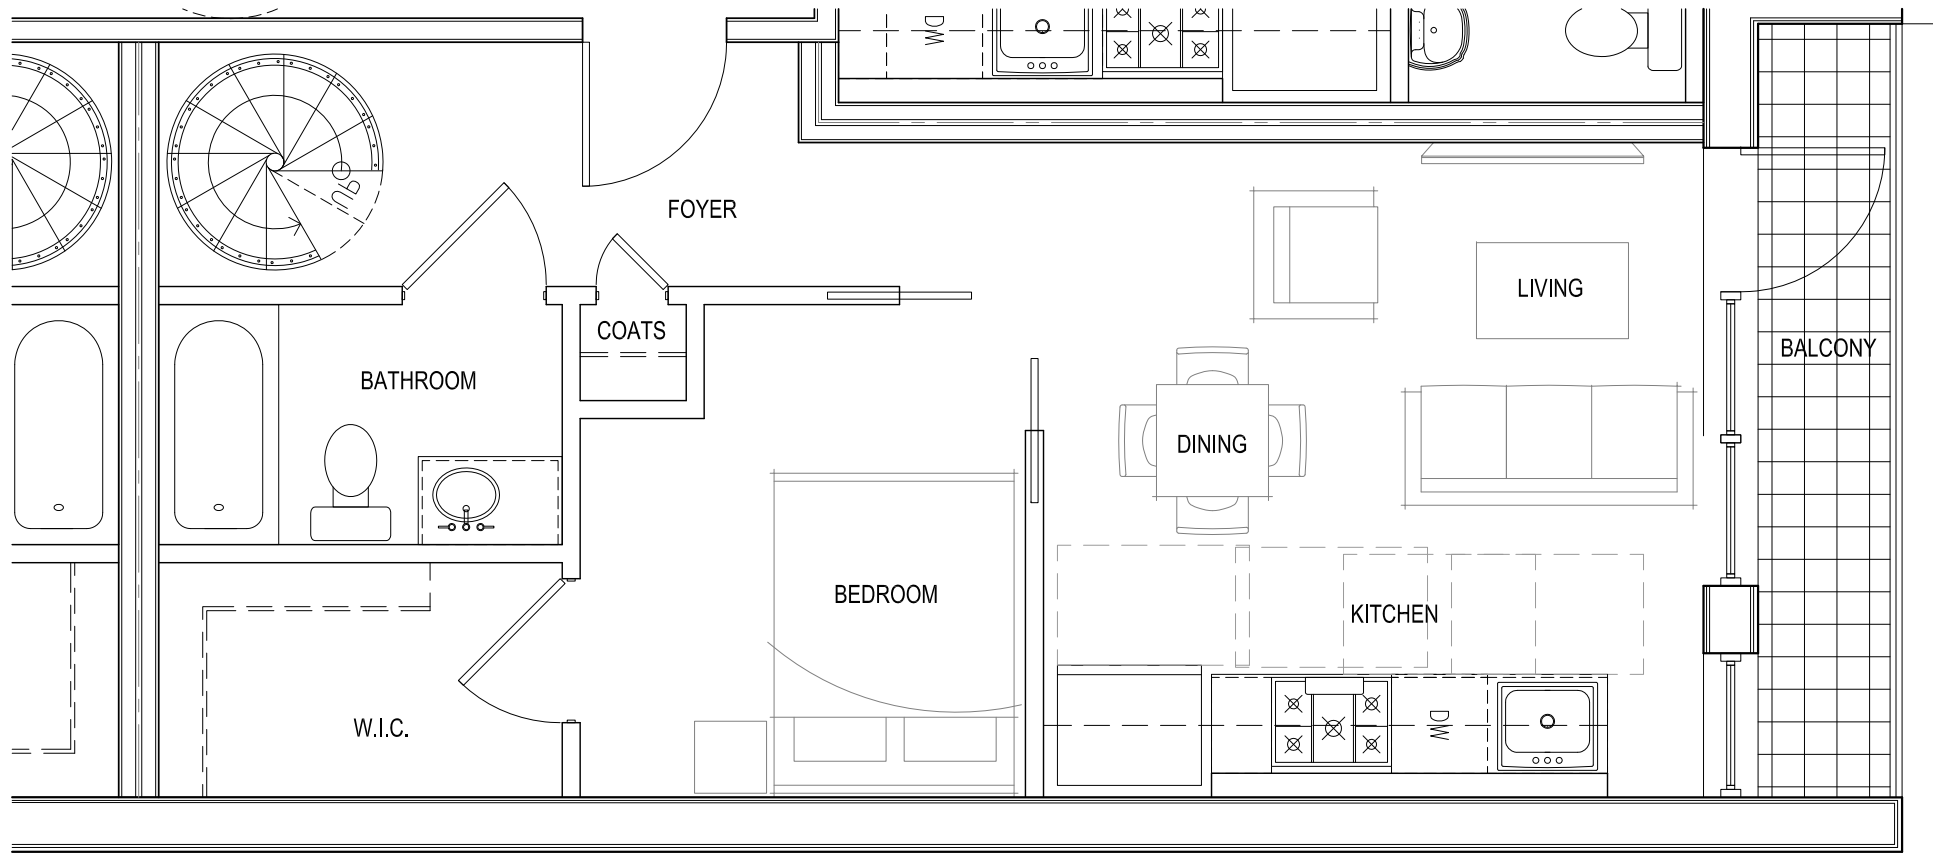

1 ENLARGED UNIT PLAN - 402
SCALE: 1/4" = 1'

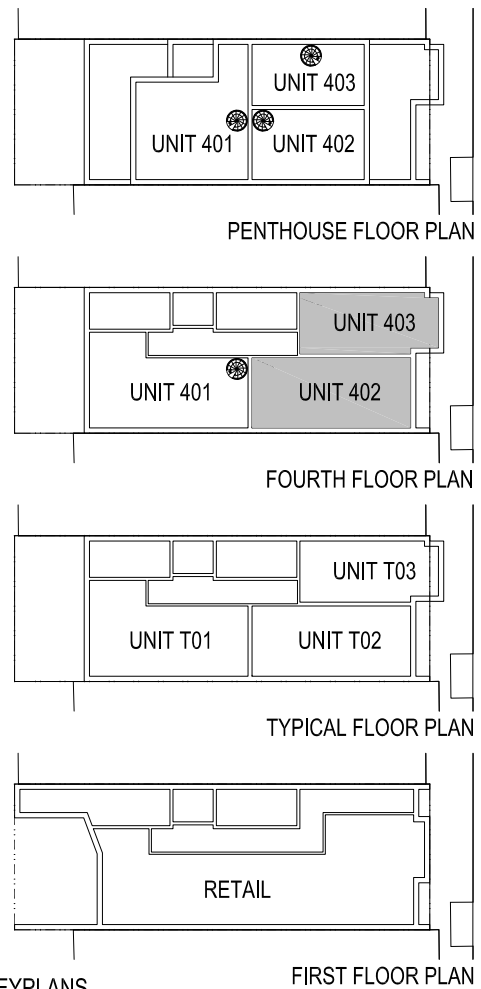

920 H ST. N.E.

920 H ST. N.E.
WASHINGTON D.C.



PGN Architects, PLLC
210 7th Street SE - Suite 201
Washington, DC 20003
(P) 202-822-5995 (F) 202-822-0908

ENLARGED UNIT PLANS | A-28

02-18-2016

w:\15-0024_920-922 h st ne\drawings\sheet\15-0024_g-29 - enlarged unit plans.dwg


920 H ST. N.E.

920 H ST. N.E.
WASHINGTON D.C.




PGN Architects, PLLC
210 7th Street SE - Suite 201
Washington, DC 20003
(P) 202-822-5995 (F) 202-822-0908

COPYRIGHT © 2015 PGN ARCHITECTS, PLLC

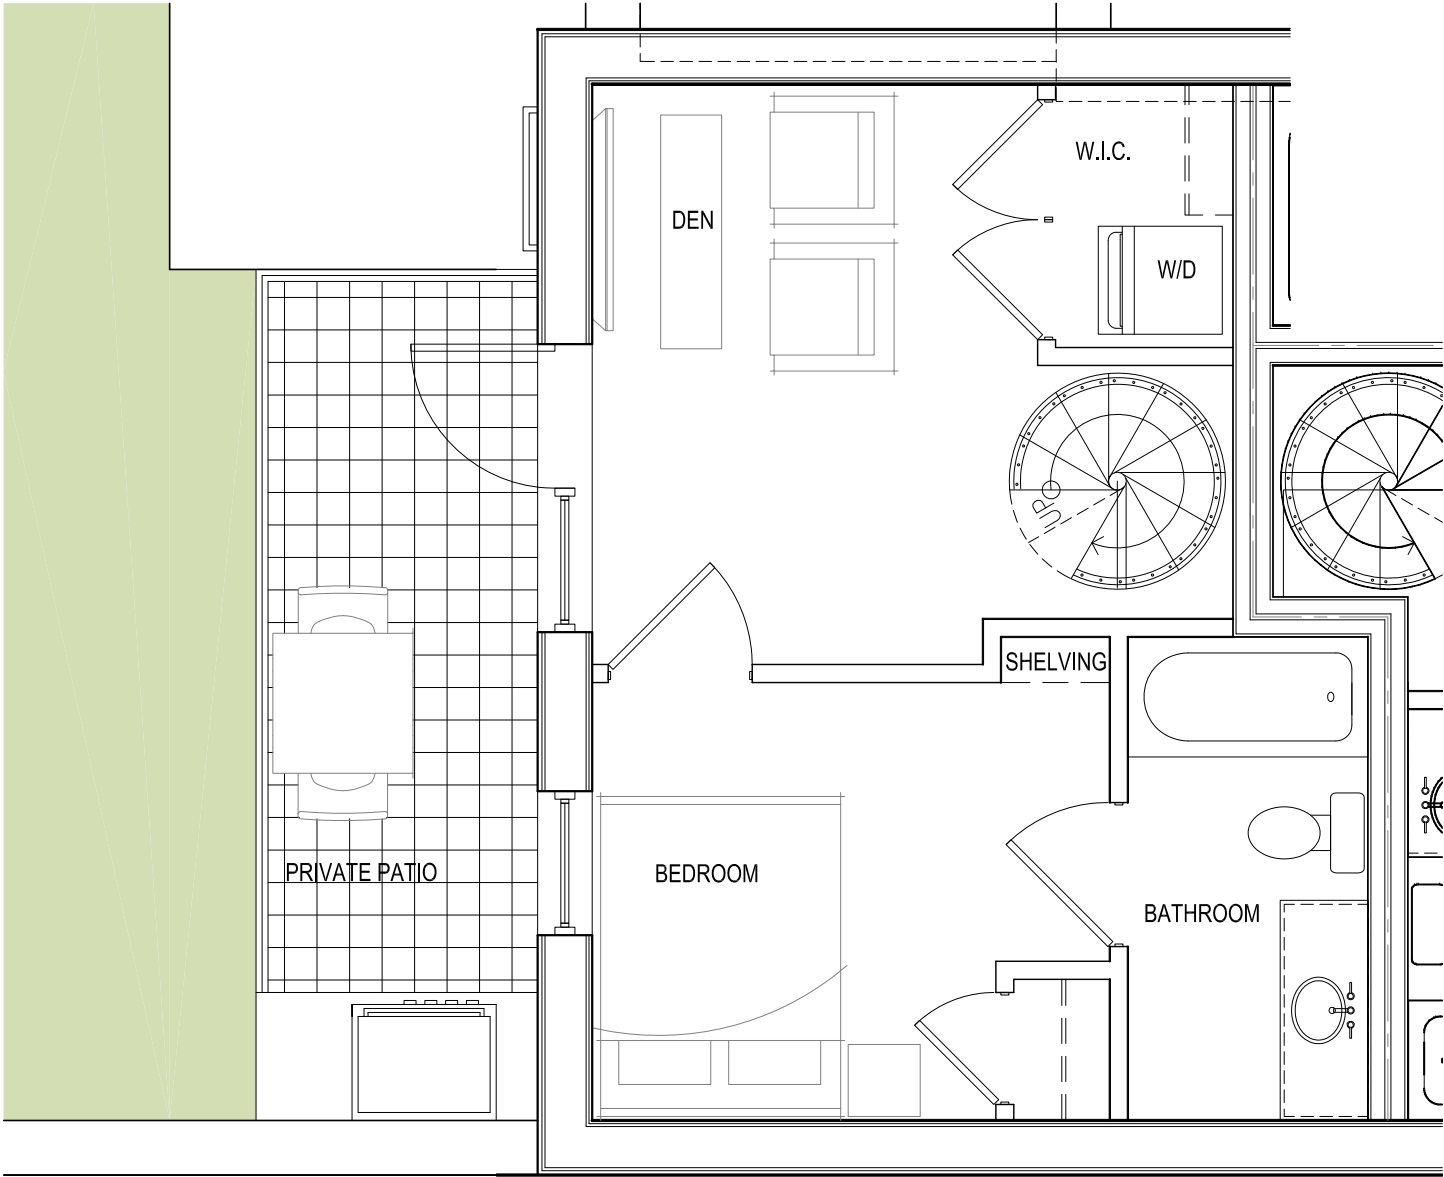


1 ENLARGED UNIT PLAN - 401 - PENTHOUSE
SCALE: 1/4" = 1'

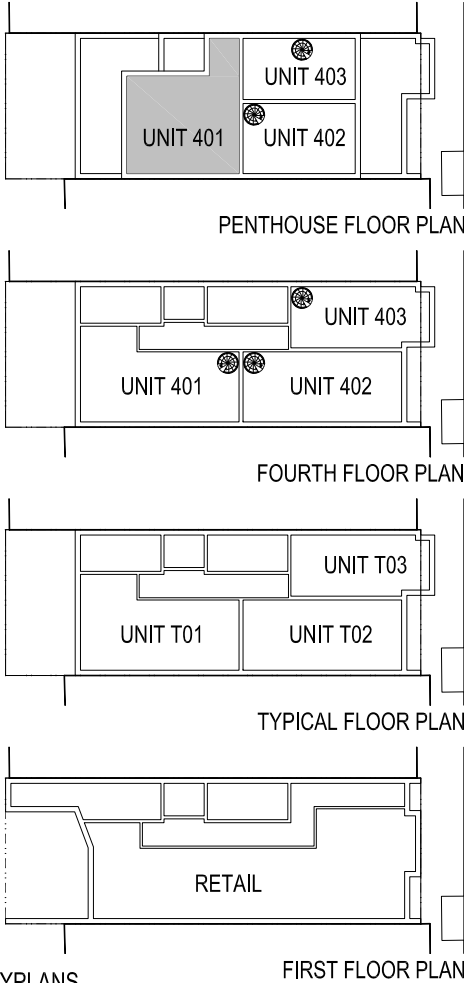


ENLARGED UNIT PLANS

A-29


02-18-2016

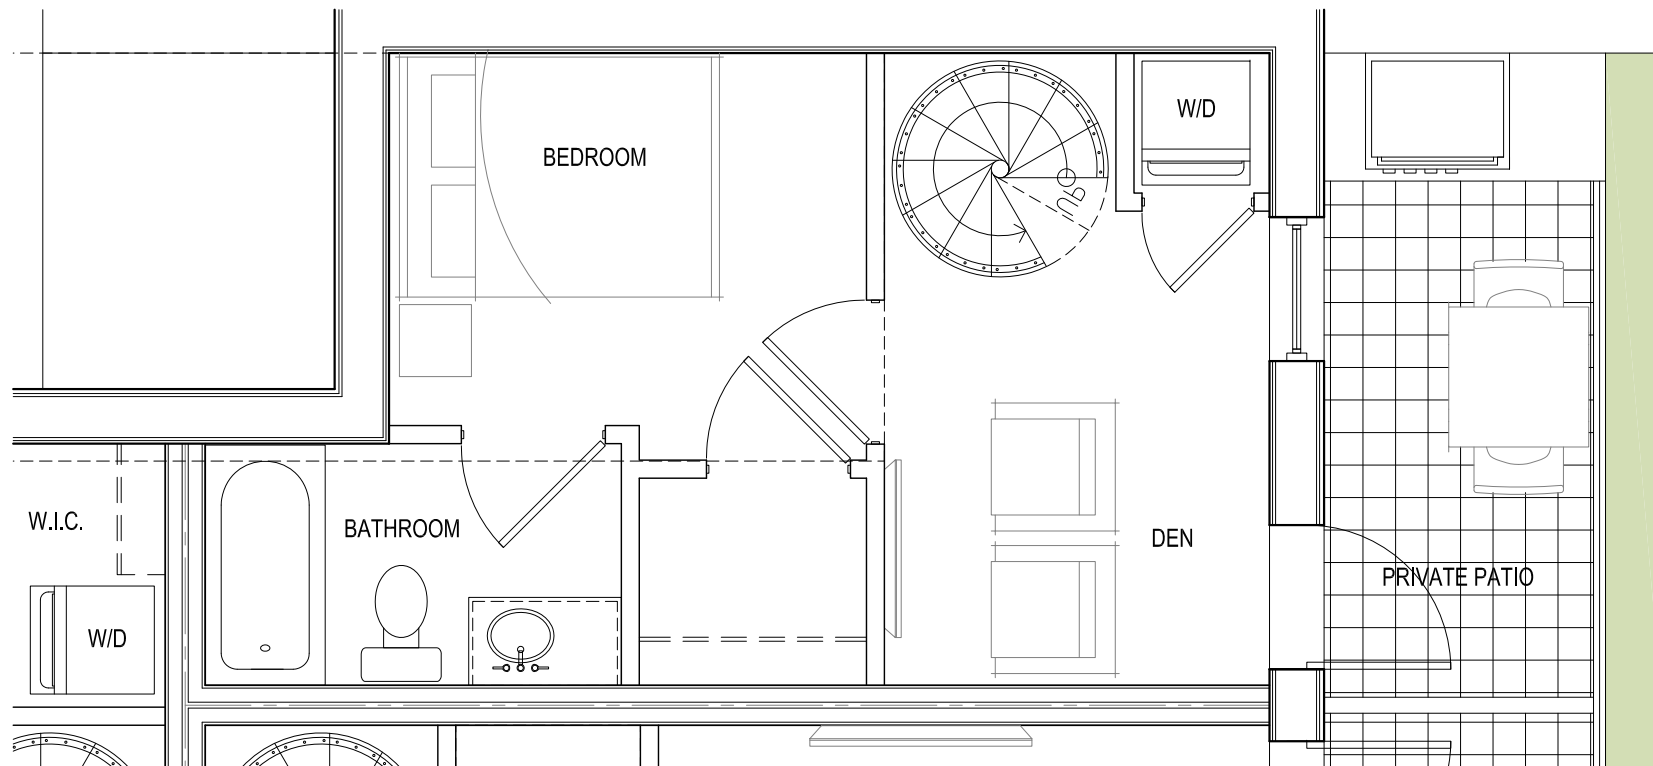


2 ENLARGED UNIT PLAN - 403 - PENTHOUSE
SCALE: 1/4" = 1'

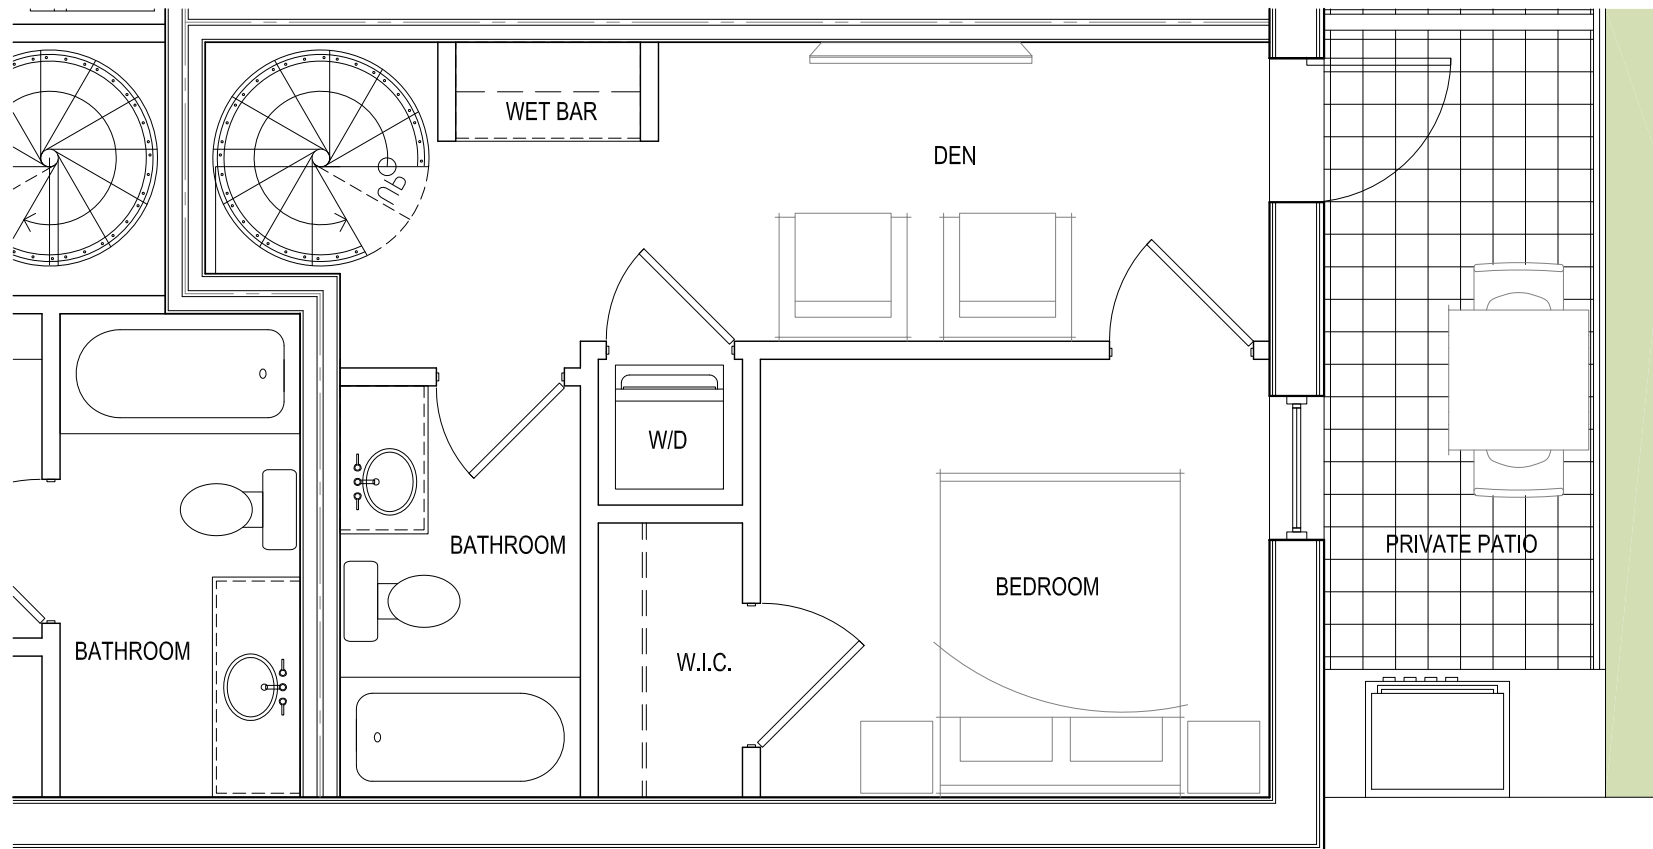


1 ENLARGED UNIT PLAN - 402 - PENTHOUSE
SCALE: 1/4" = 1'

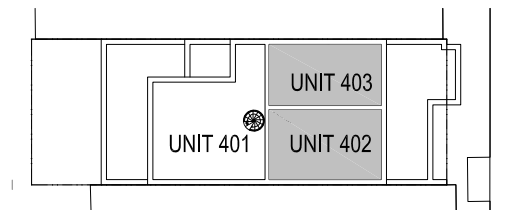


PENTHOUSE FLOOR PLAN

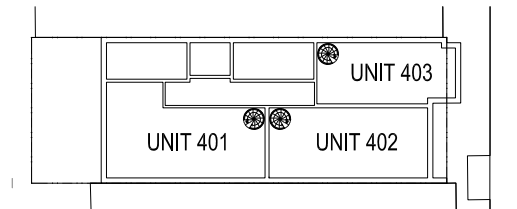

FOURTH FLOOR PLAN

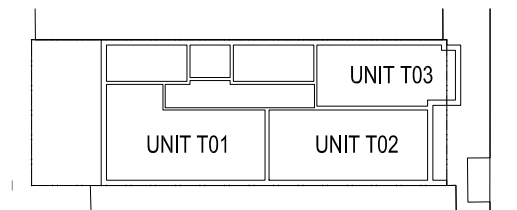

TYPICAL FLOOR PLAN

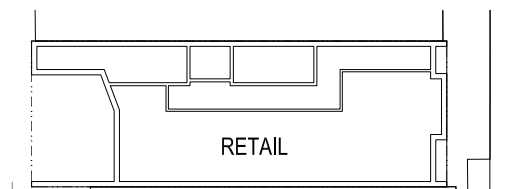

FIRST FLOOR PLAN



ENLARGED UNIT PLANS | A-30

02-18-2016

920 H ST. N.E.

920 H ST. N.E.
WASHINGTON D.C.



PGN Architects, PLLC
210 7th Street SE - Suite 201
Washington, DC 20003
(P) 202-822-5995 (F) 202-822-0908