

SMITH-HELFRICH RESIDENCE

1735 FRASER COURT, NW
WASHINGTON, DC 20009

BZA SUBMISSION

GENERAL DATA

ADDRESS: 1735 FRASER COURT, NW
WASHINGTON, DC 20009

LOT/SQUARE: LOT 819/SQUARE 110

ZONING: R-5-B

DRAWING INDEX

A100 COVER SHEET

DC PLAT


A300 PROPOSED GROUND/GARAGE FLOOR PLAN
A301 PROPOSED SECOND FLOOR PLAN
A302 PROPOSED THIRD FLOOR PLAN
A303 PROPOSED ROOF PLAN



A400 ELEVATIONS
A401 ELEVATIONS
A402 ELEVATIONS
A403 ELEVATIONS



ARCHITECT



CLITES ARCHITECTS PC
TIM CLITES
PO BOX 1367
MIDDLEBURG, VA 20118



TELE: (540) 687-7019

 

 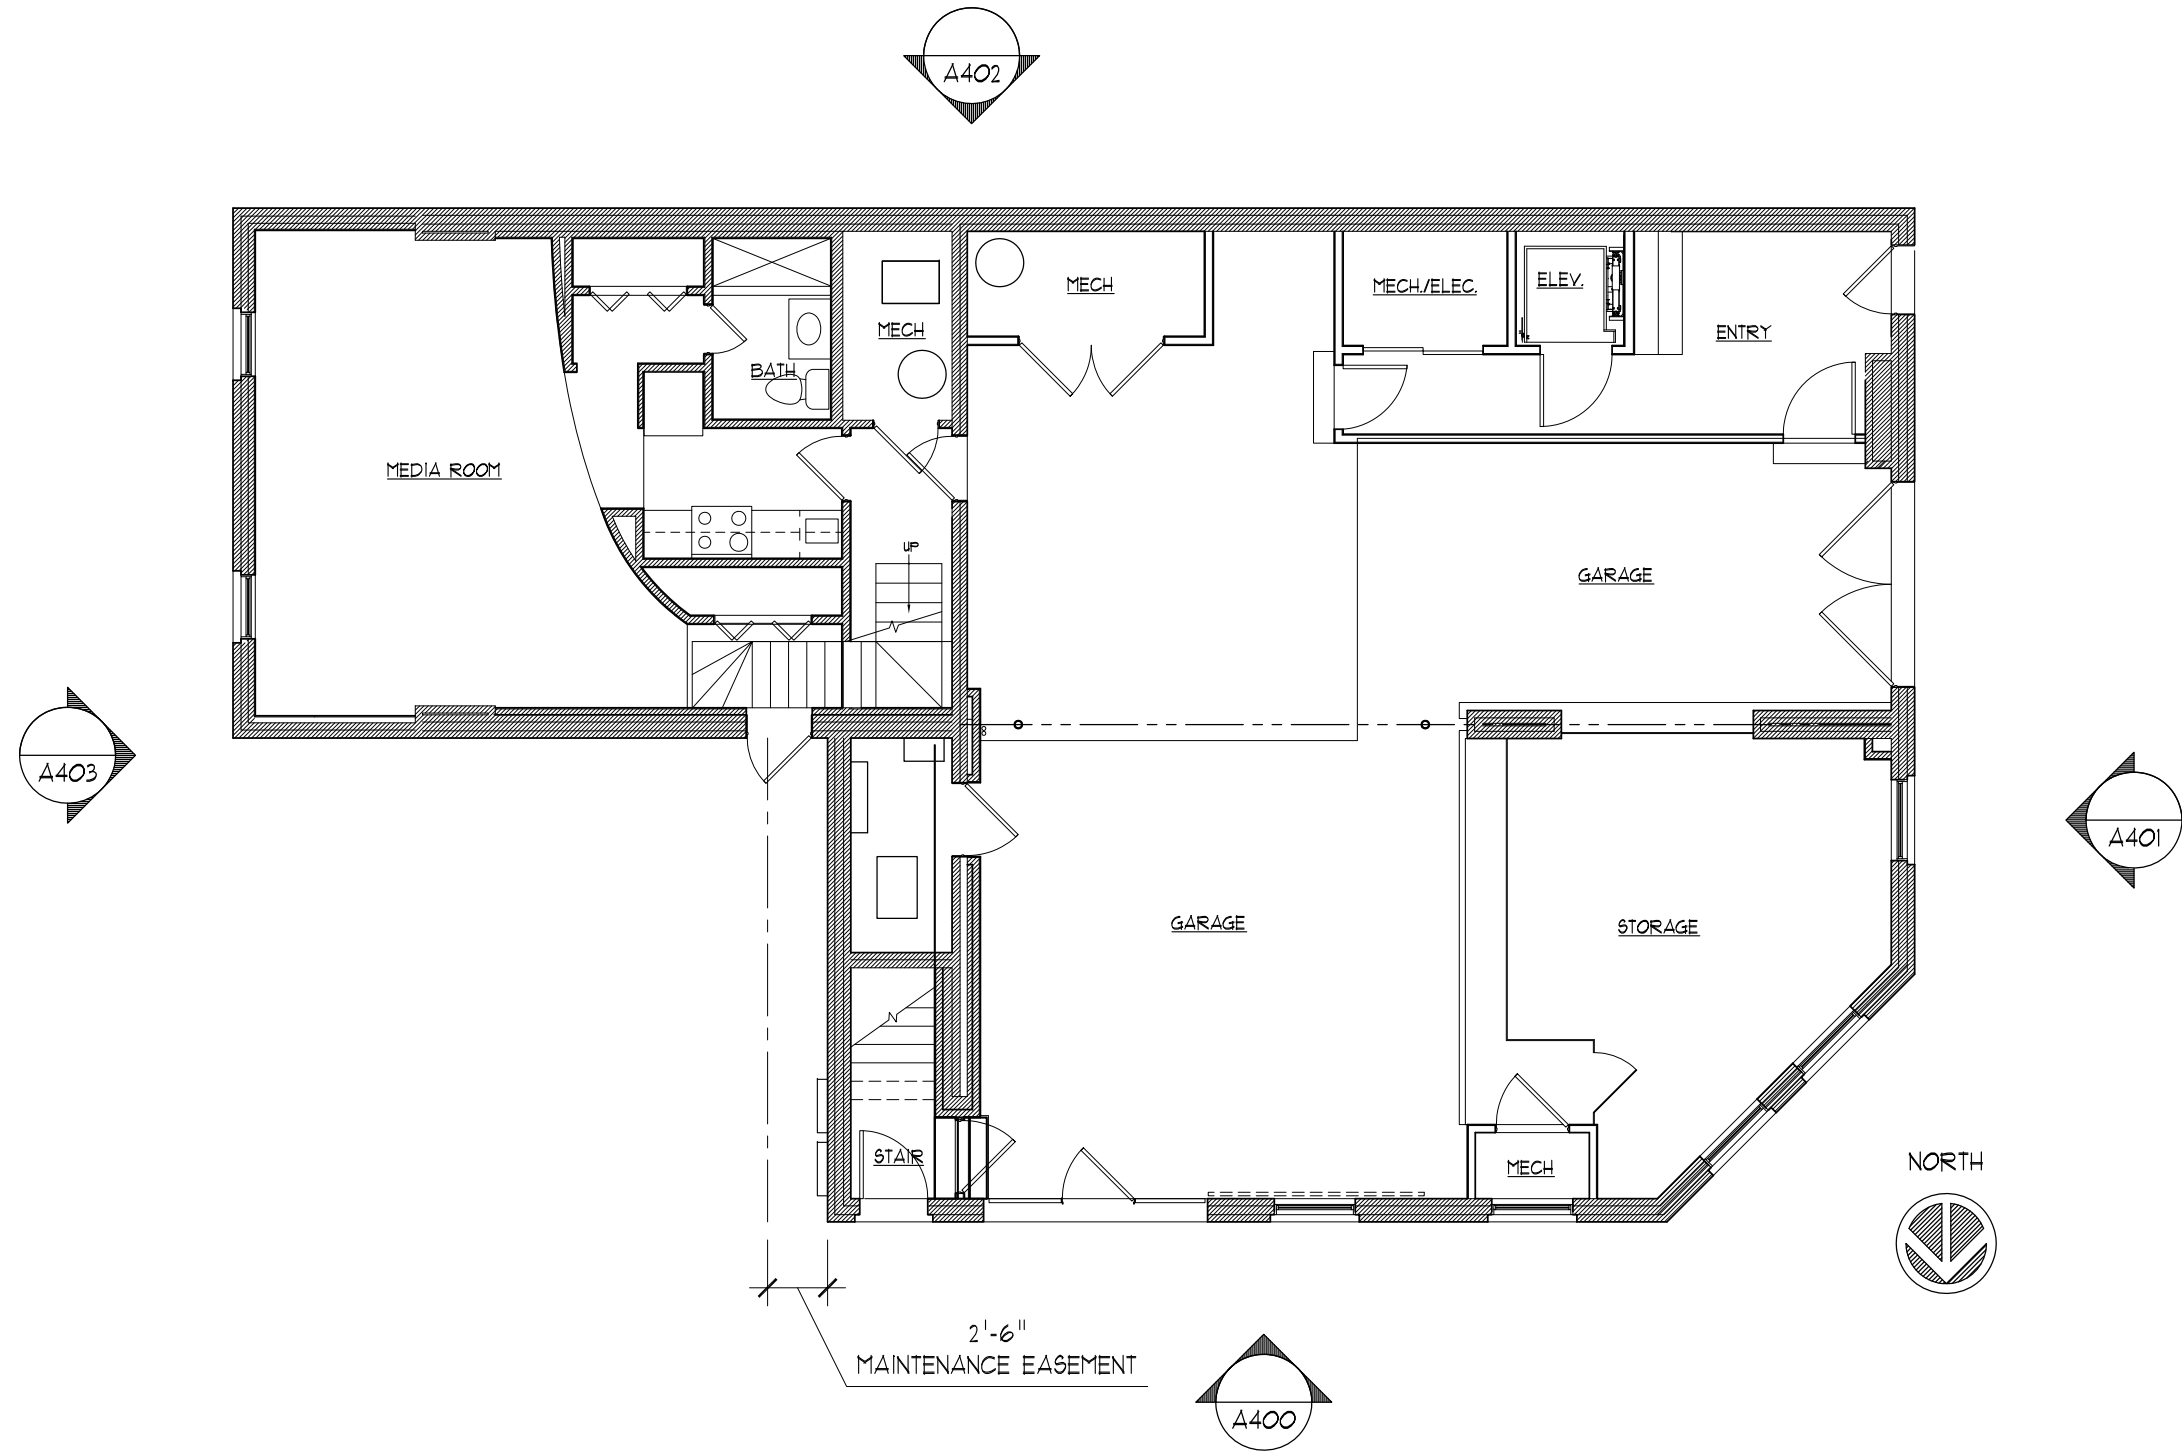


 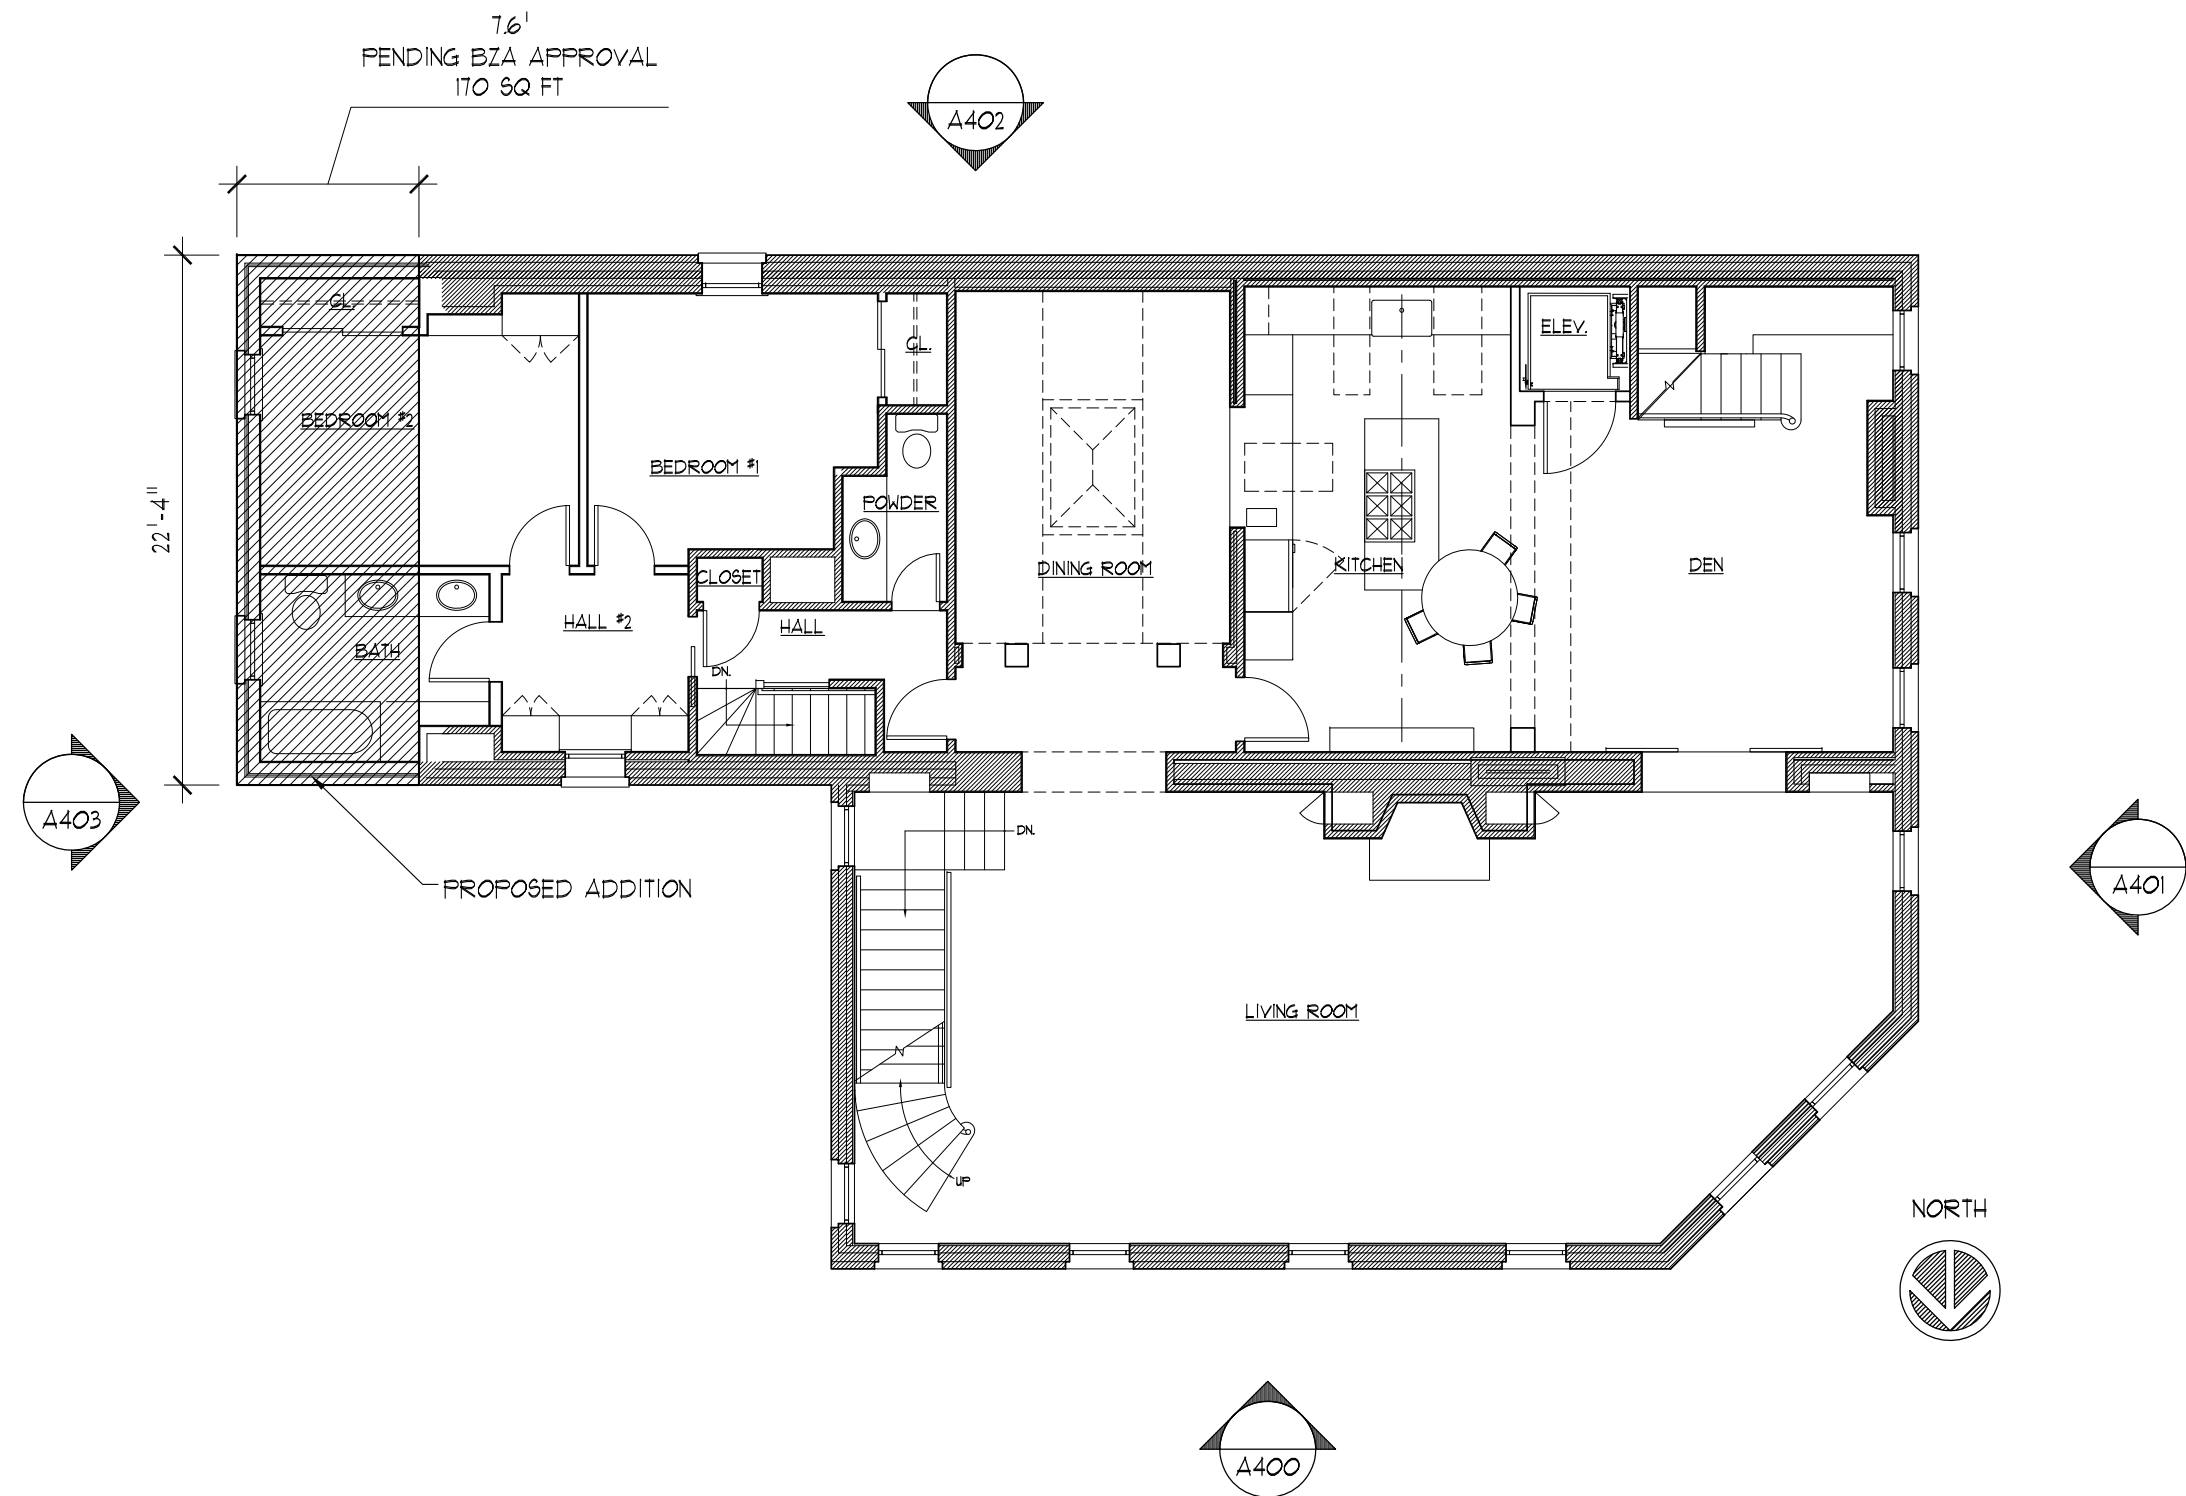

 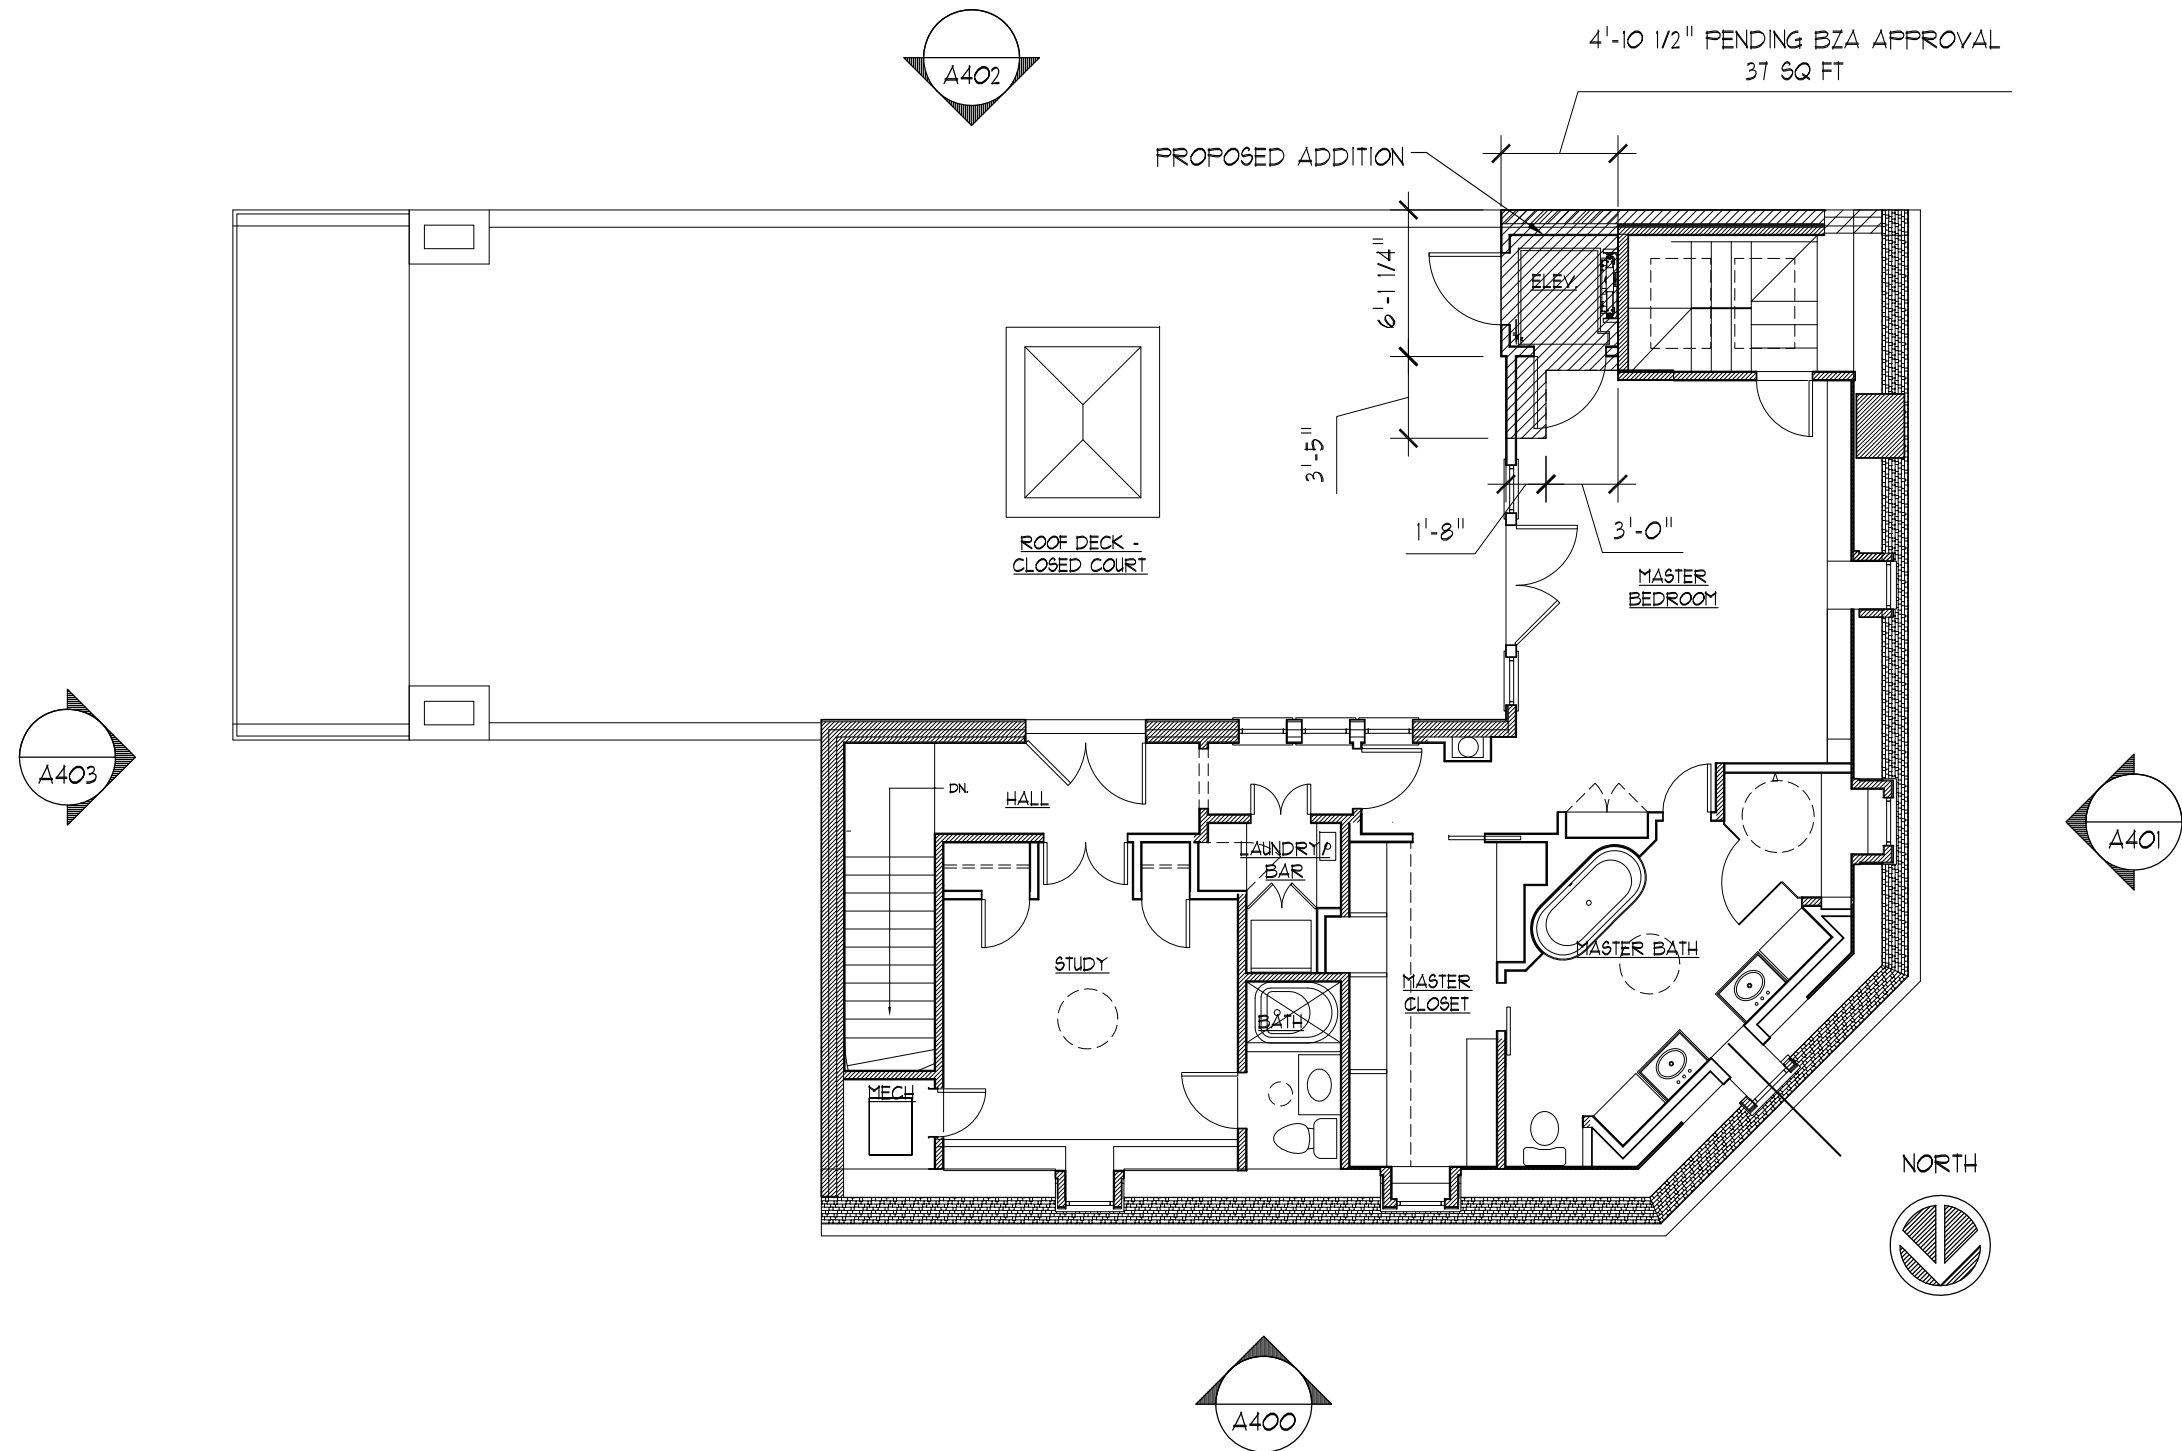


 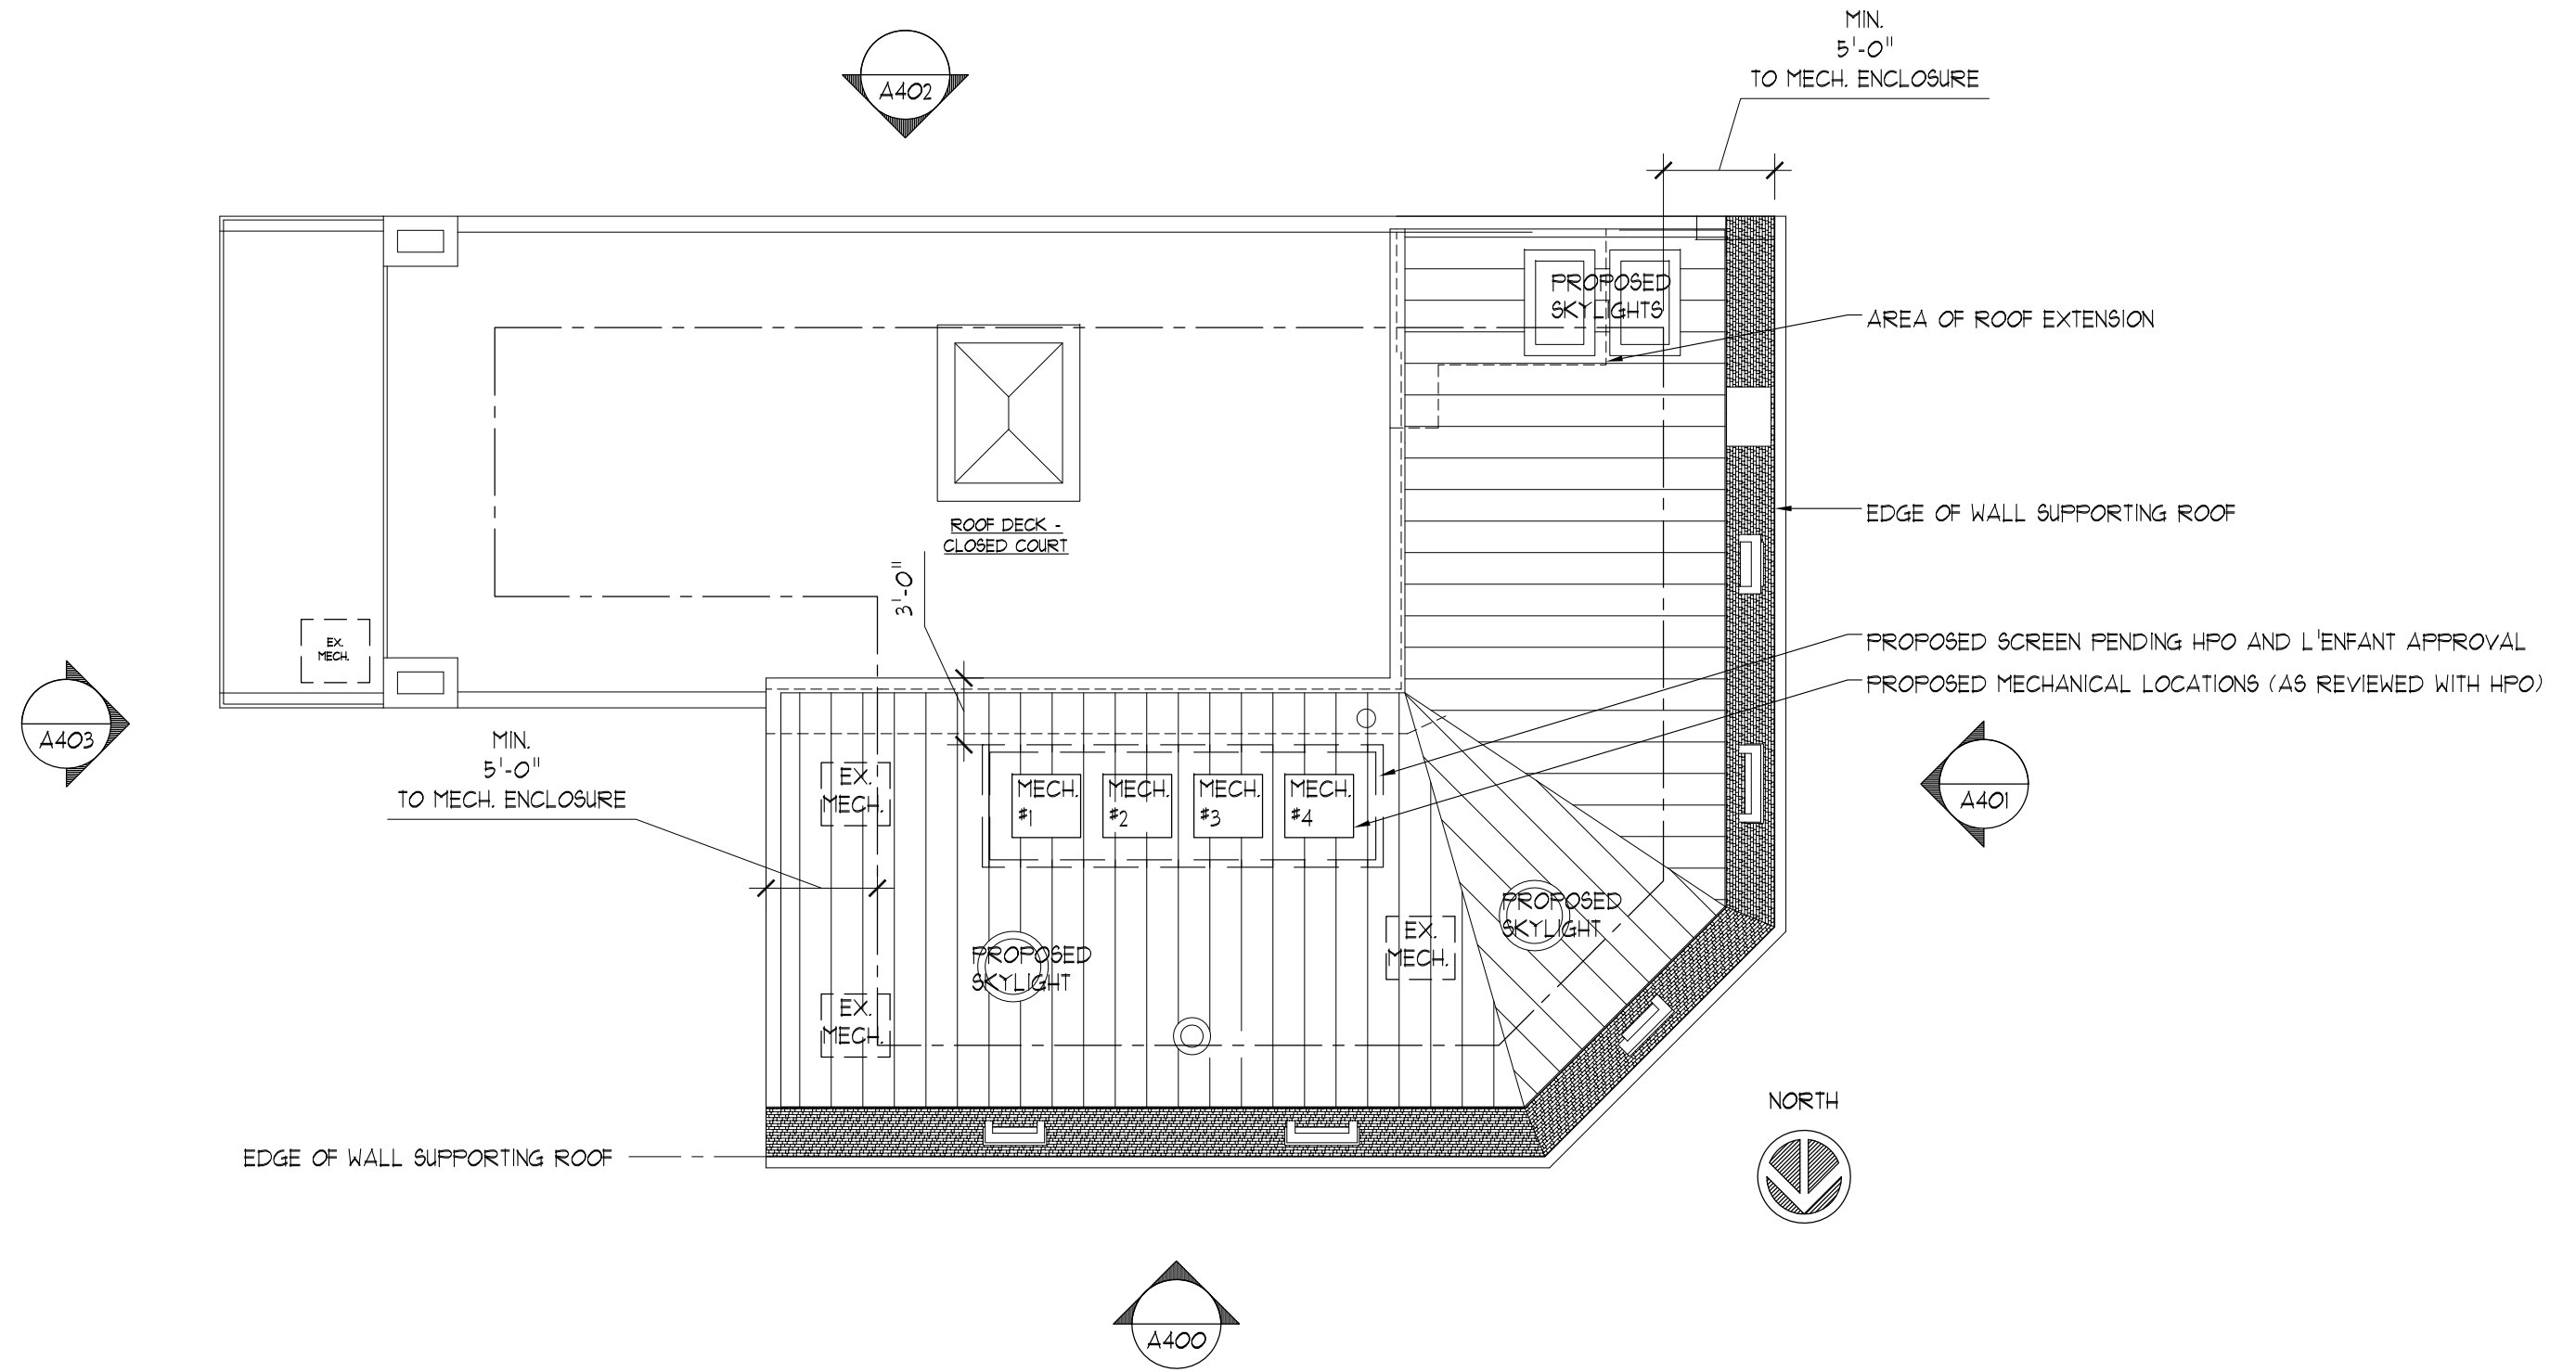

DRAWING TITLE: PROPOSED ROOF PLAN	DATE: 03-02-16 R1	A303
PROJECT NAME: 1735 FRASER COURT	SCALE.: 1/8" = 1'-0"	

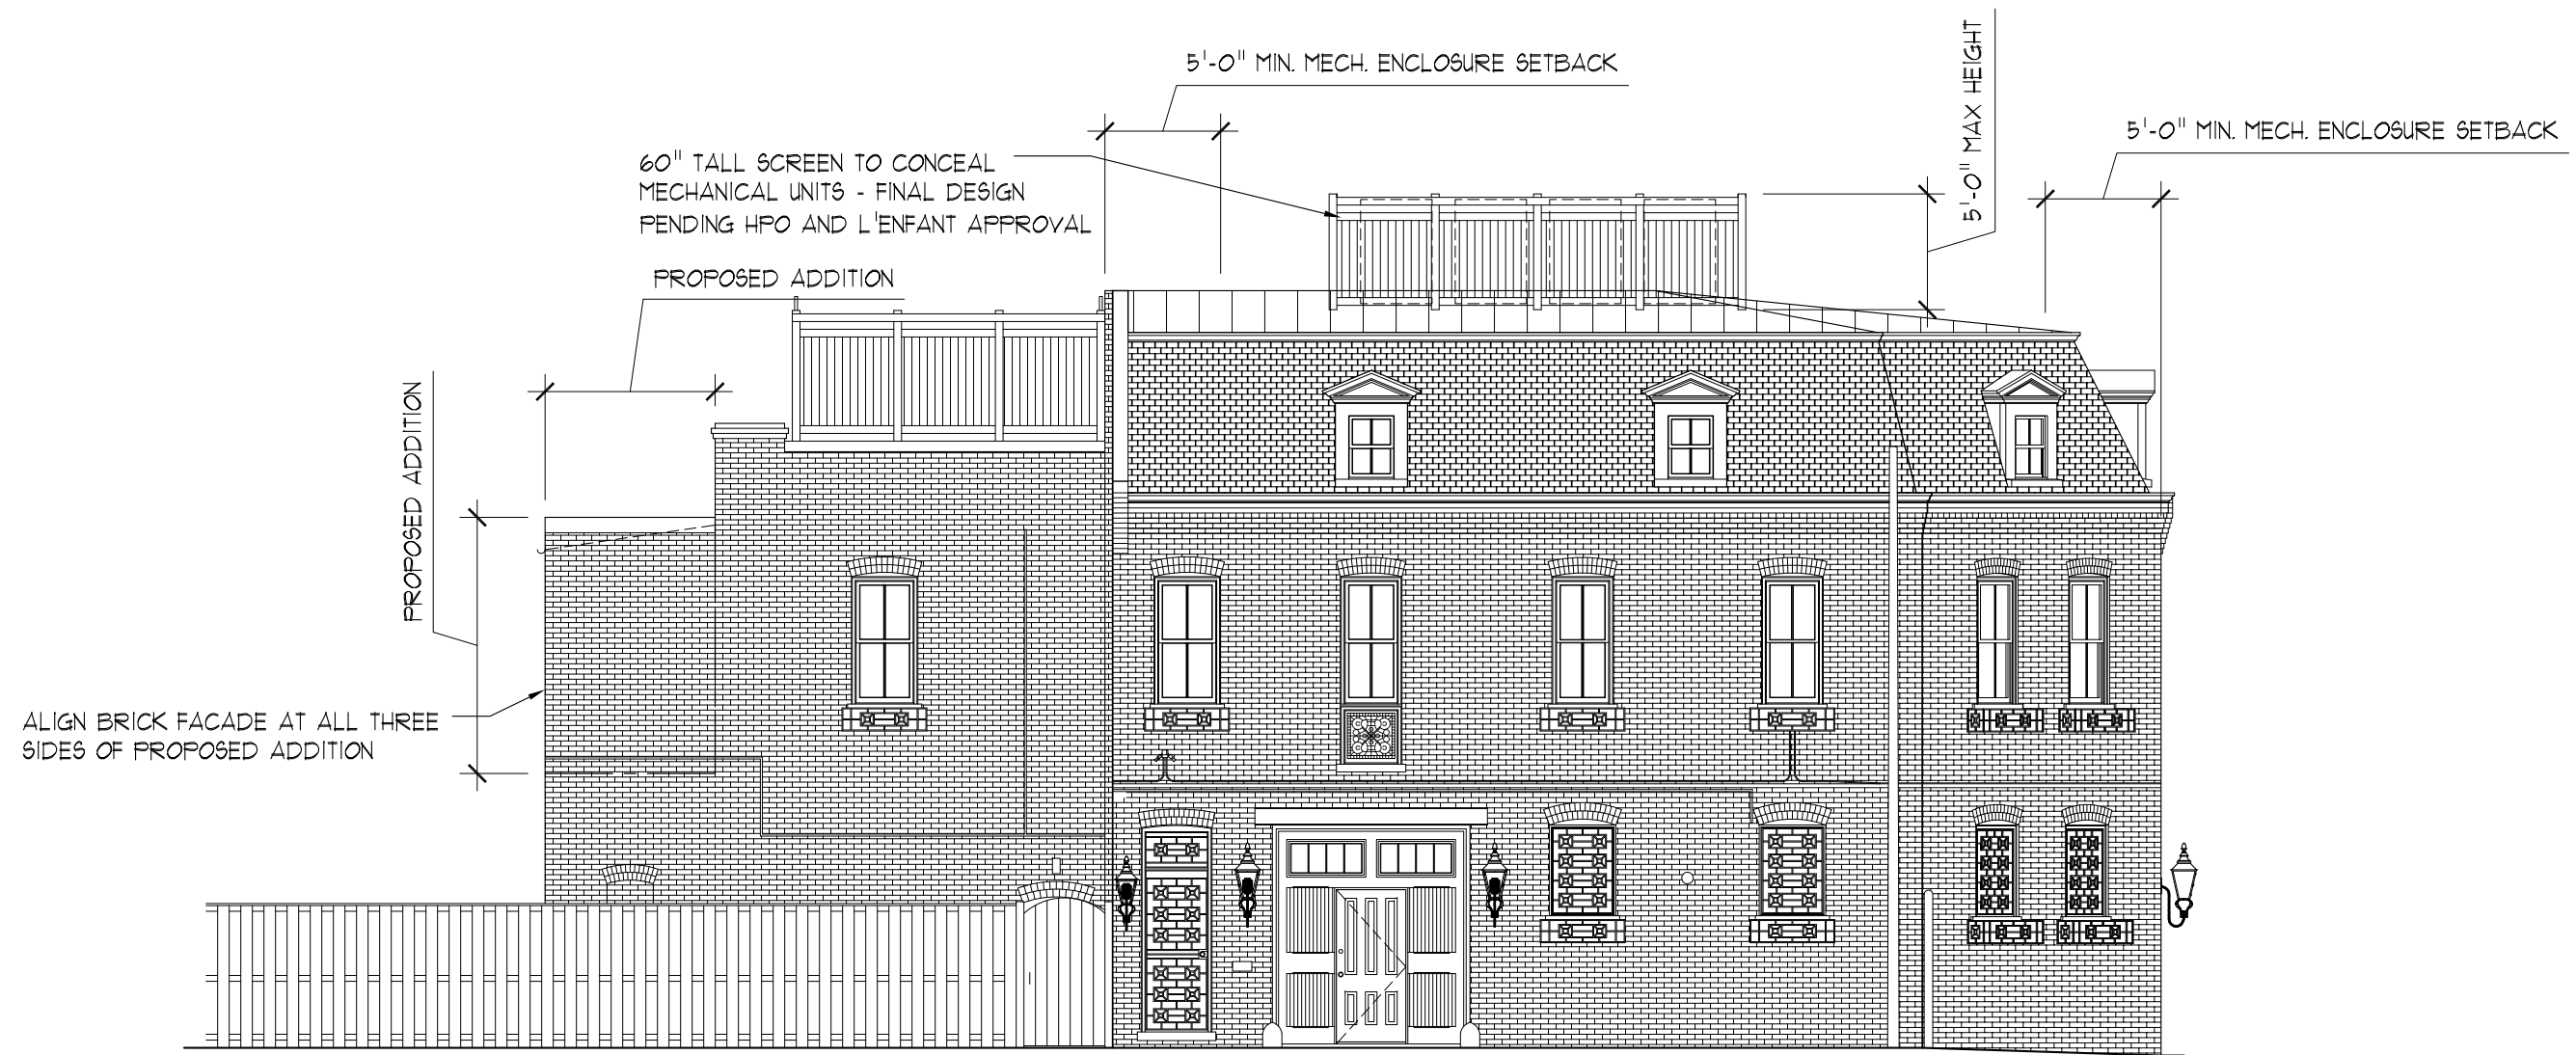

NORTH ELEVATION

 

CLITES ARCHITECTS PC
clitesarchitects.com . P.O. Box 1367 . Middleburg VA 20118-1367 . T 540 687-7019



DRAWING TITLE:
PROPOSED ELEVATIONS


DATE:
03-02-16 R1

PROJECT NAME:
1735 FRASER COURT


SCALE.:
1/8" = 1'-0"


A400

 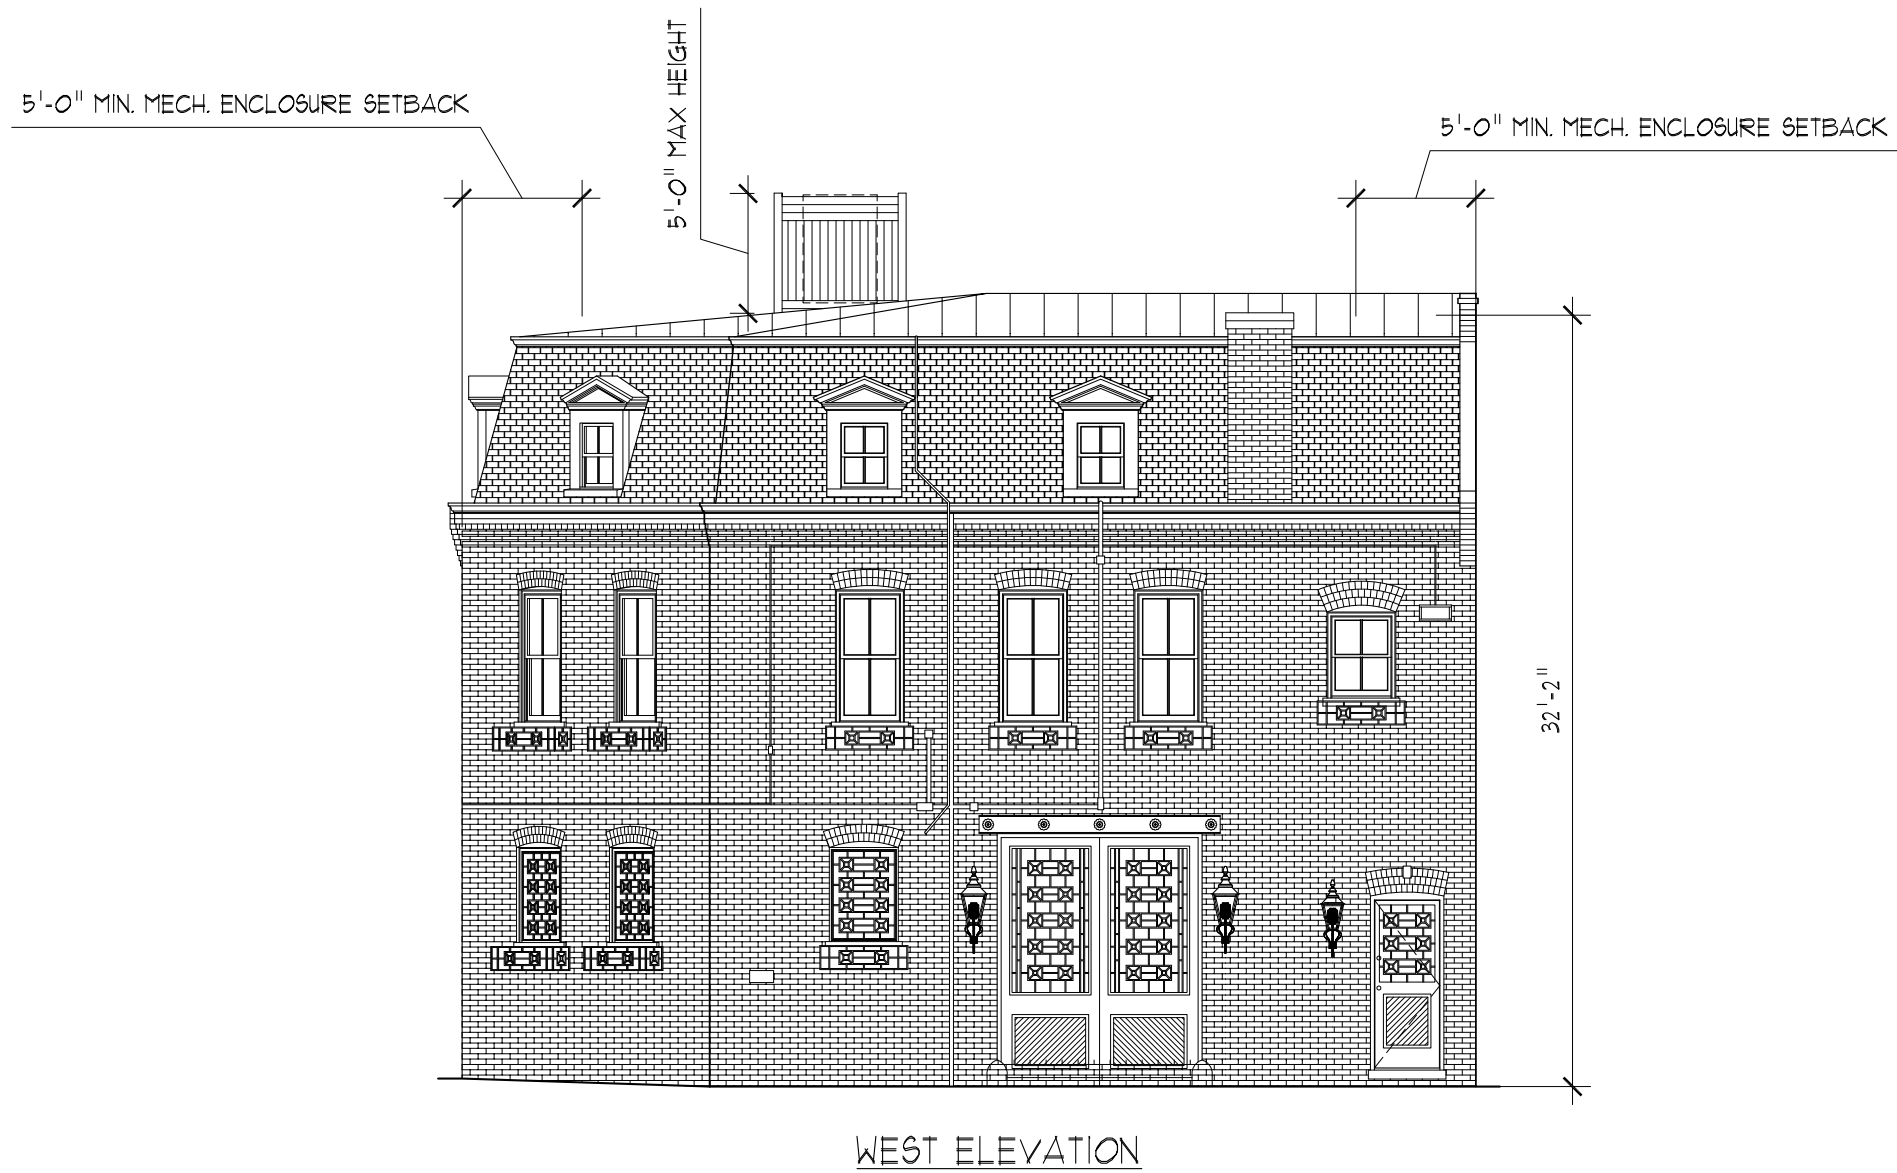

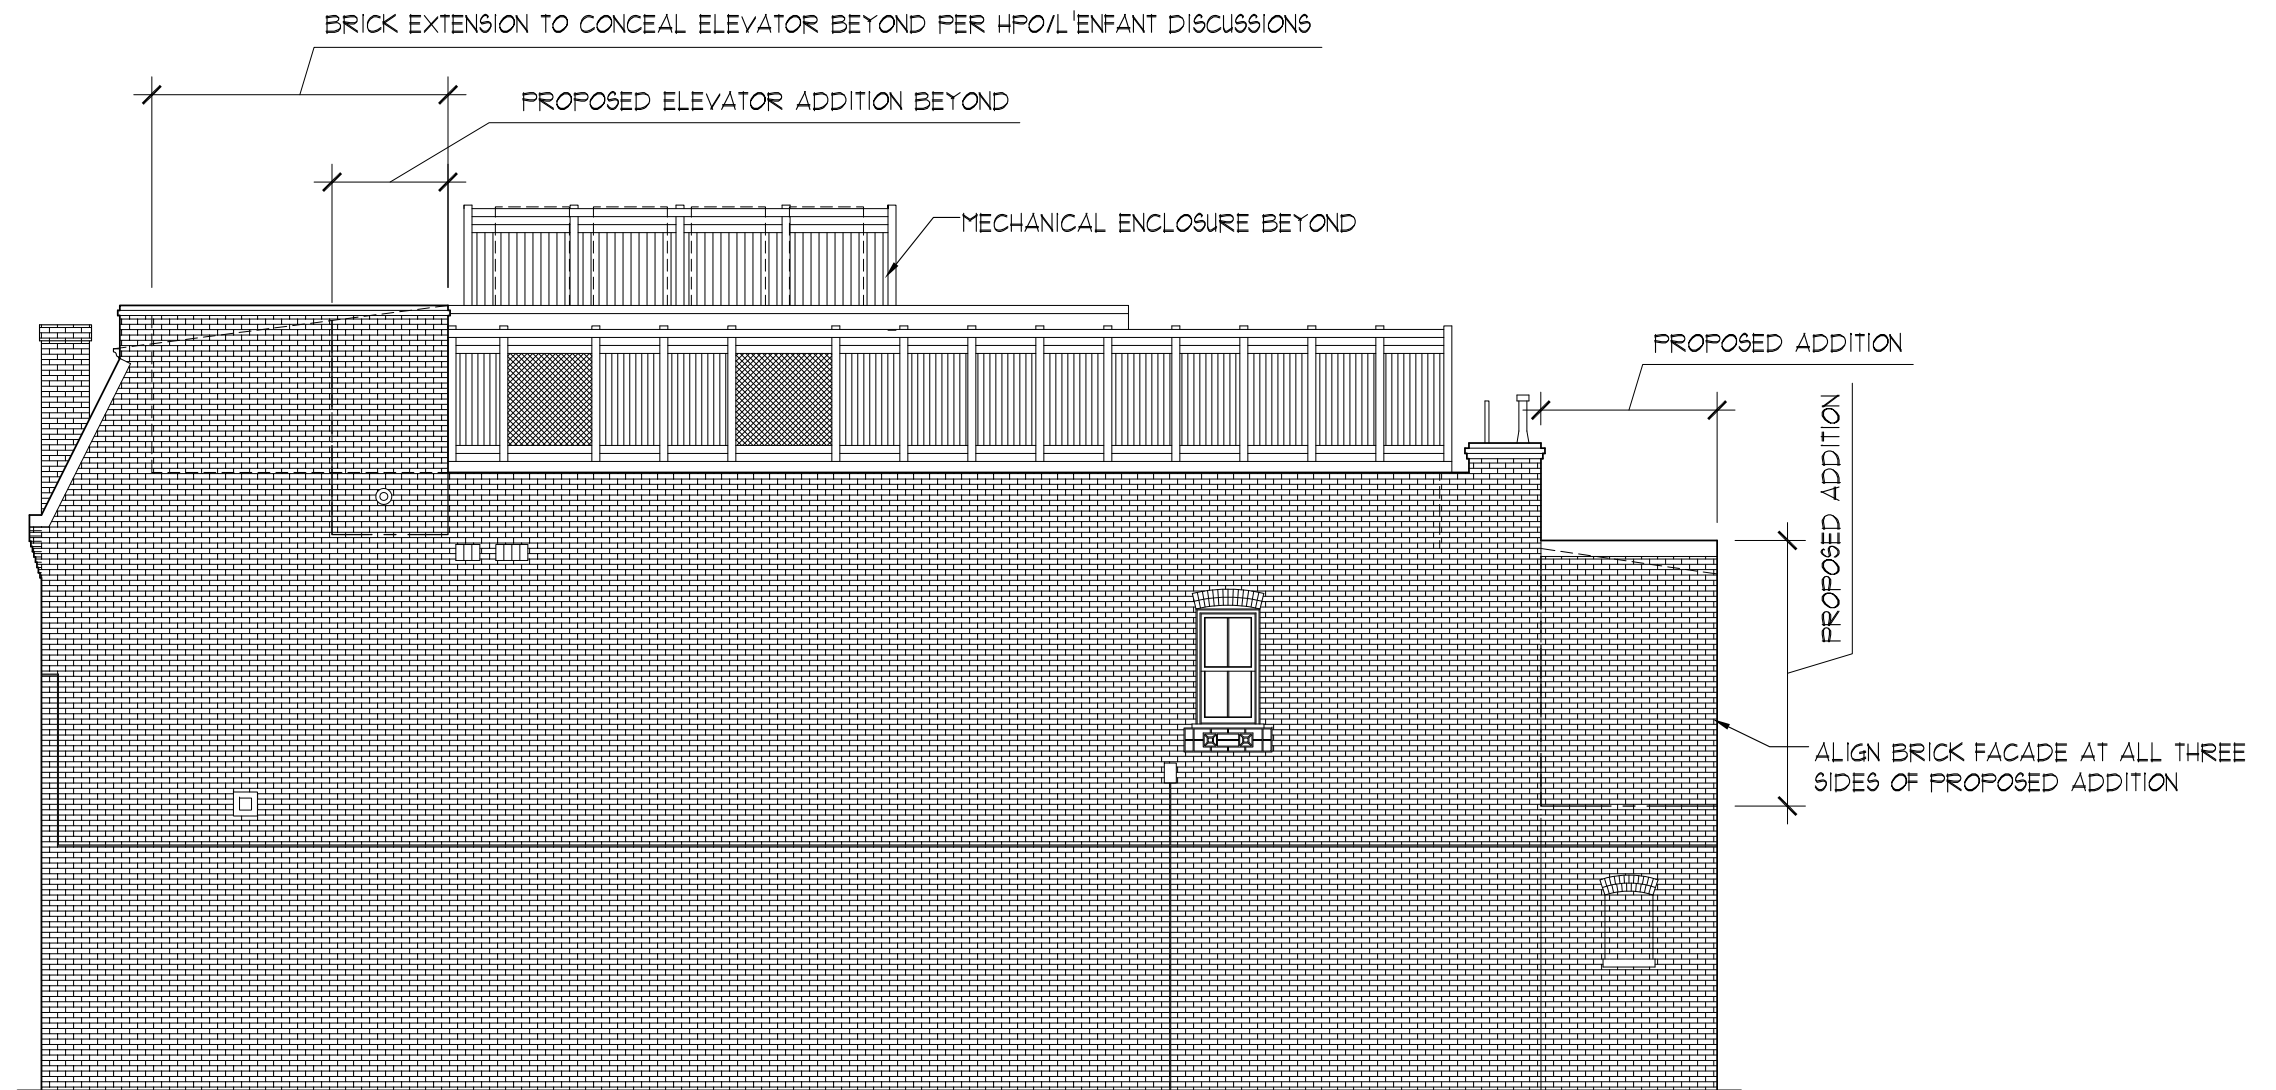

SOUTH ELEVATION

 

 

DRAWING TITLE: PROPOSED ELEVATIONS	DATE: 03-02-16
PROJECT NAME: 1735 FRASER COURT	SCALE.: 1/8" = 1'-0"