


TAB A

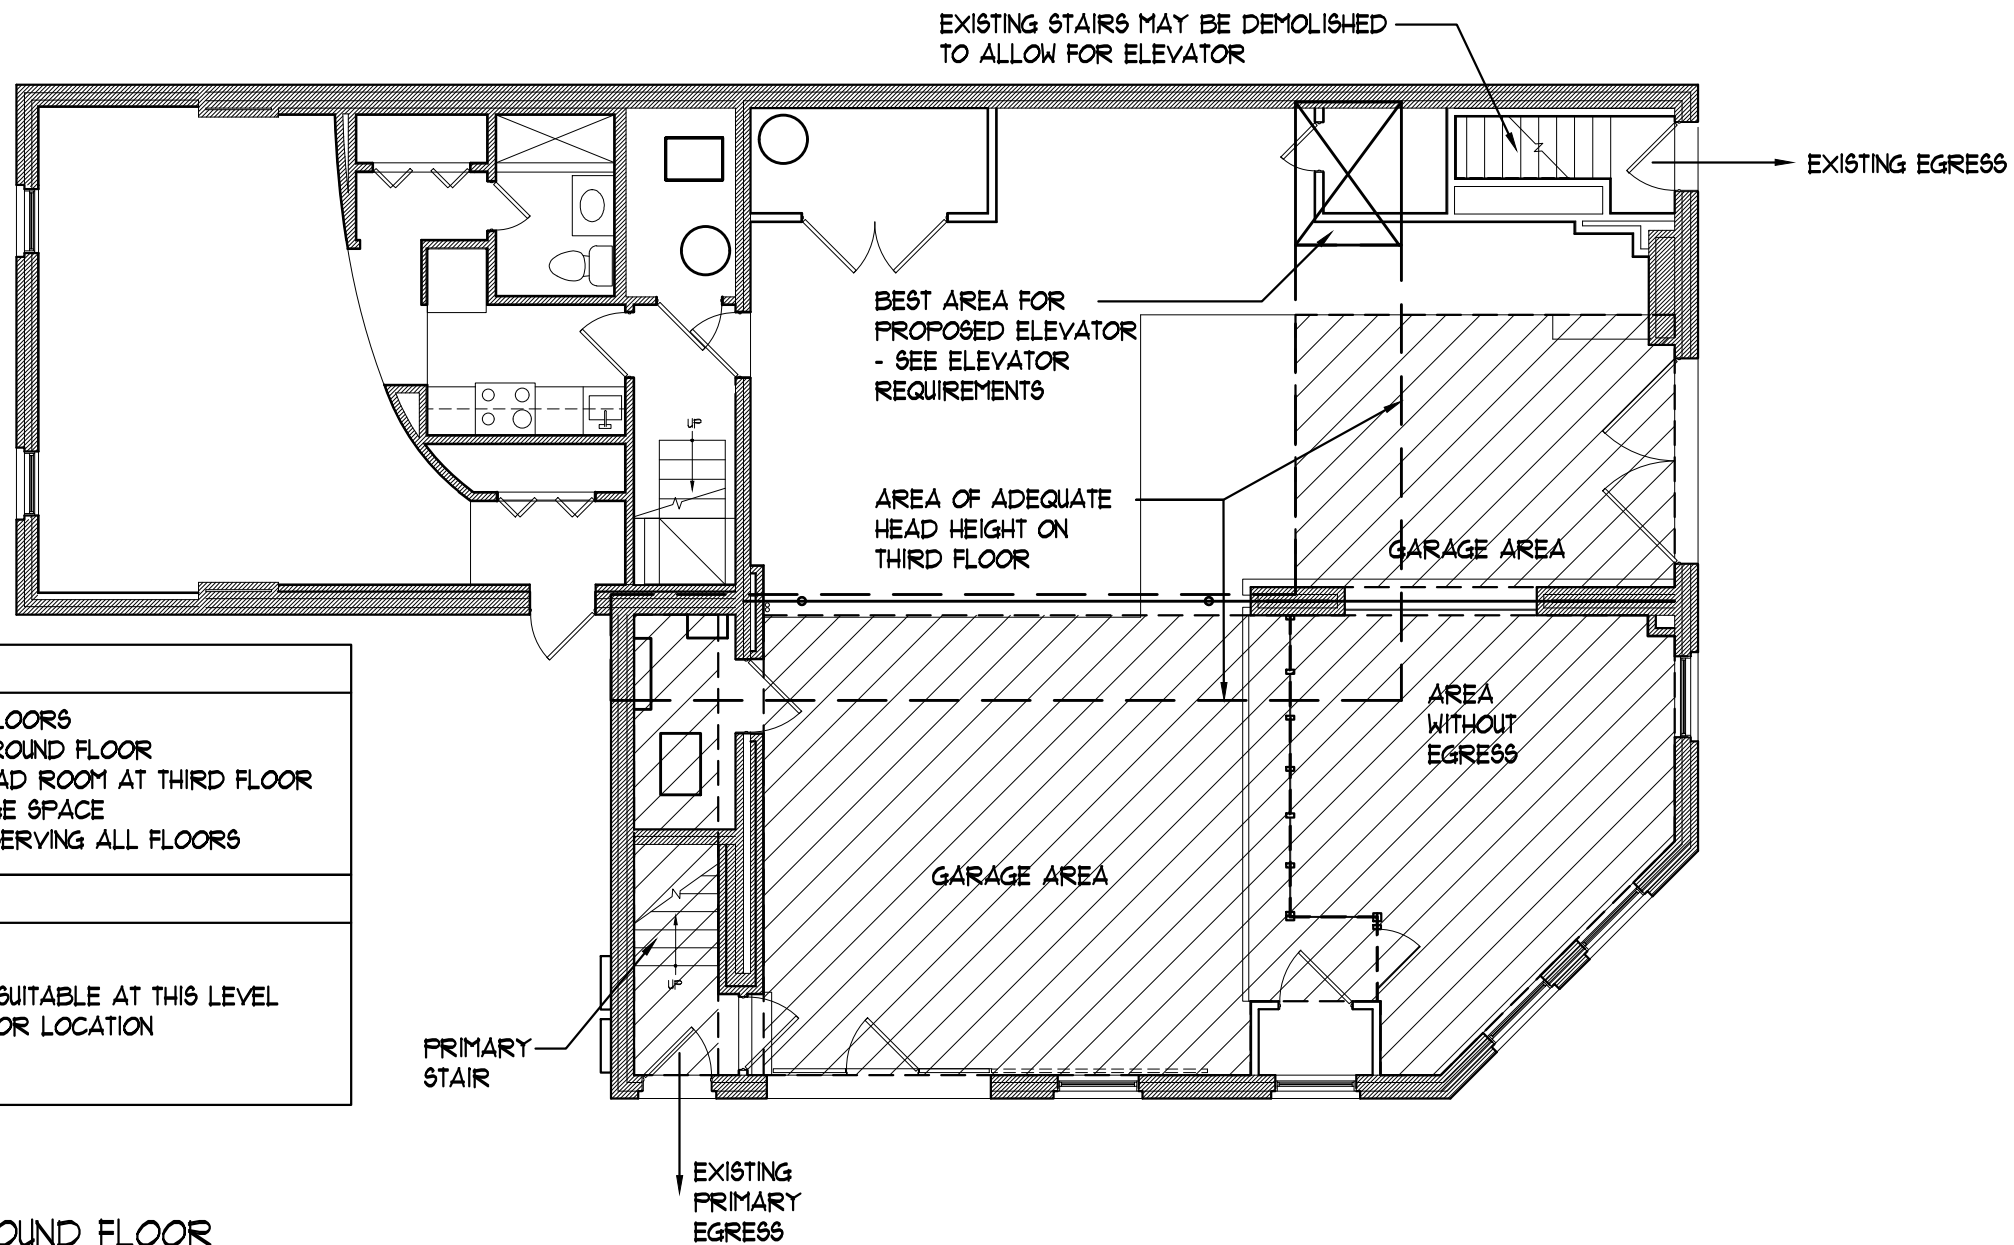

ELEVATOR NOTES

1. MUST REACH ALL THREE FLOORS
2. MUST HAVE EGRESS AT GROUND FLOOR
3. MUST HAVE ADEQUATE HEAD ROOM AT THIRD FLOOR
4. MAINTAIN EXISTING GARAGE SPACE
5. MAINTAIN EGRESS STAIR SERVING ALL FLOORS

LEGEND




AREAS NOT SUITABLE AT THIS LEVEL
FOR ELEVATOR LOCATION

GROUND FLOOR

1/8" = 1'-0"

06-03-16 REVISION 2

 

CLITES ARCHITECTS PC

clitesarchitects.com . P.O. Box 1367 . Middleburg VA 20118-1367 . T 540 687-7019


DRAWING TITLE:
GROUND FLOOR
EXISTING FLOOR PLAN

PROJECT NAME:
SMITH-HELFRICH RESIDENCE

DATE:
05-10-16


SCALE.:
1/8" = 1'-0"


G

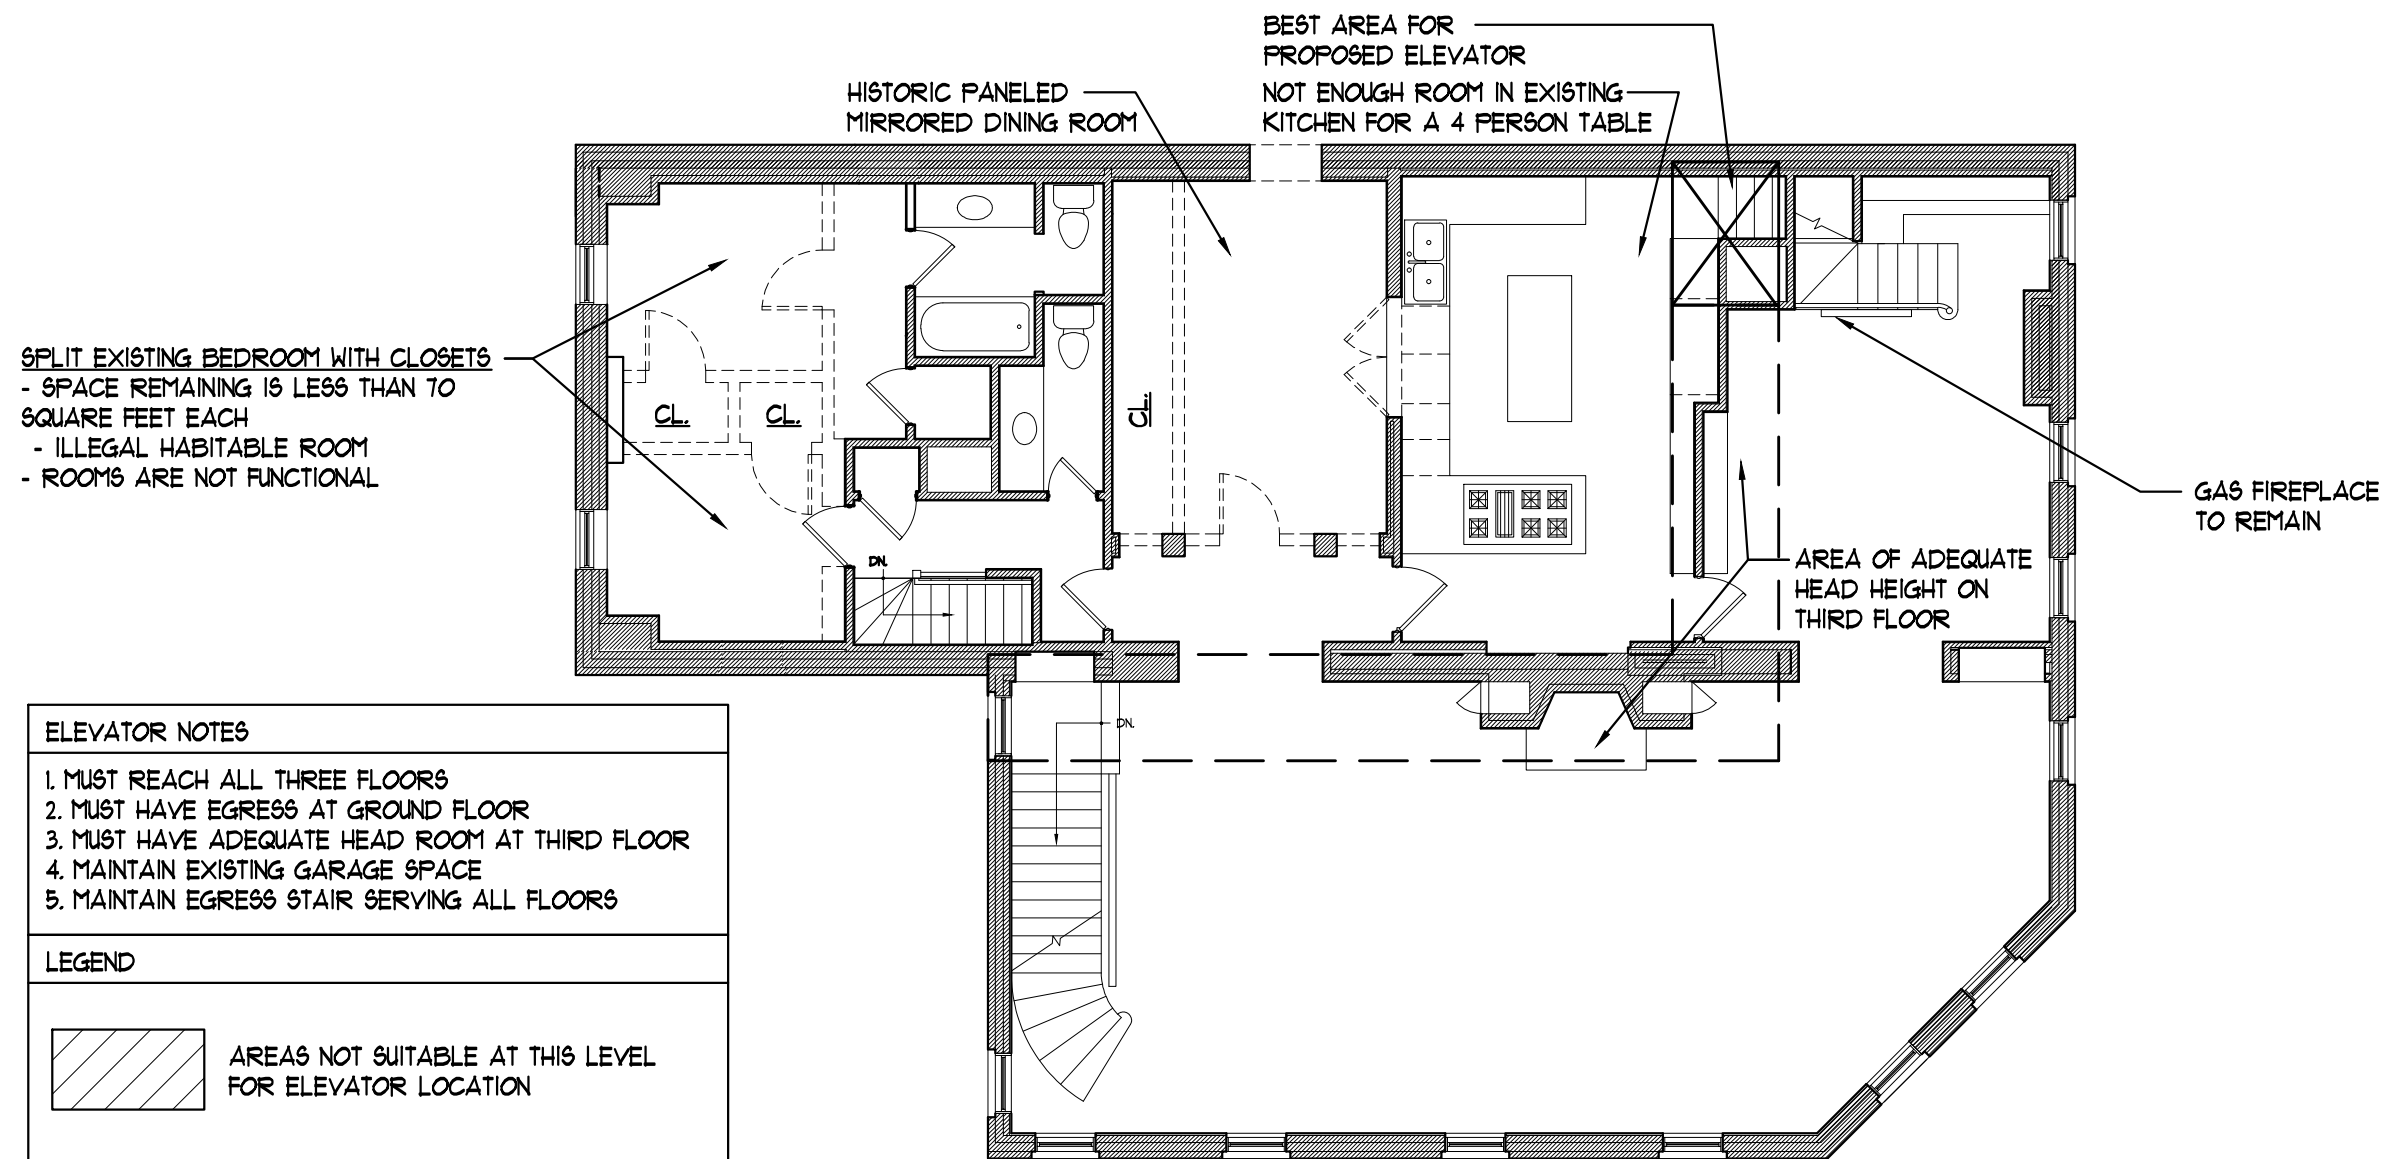

SECOND FLOOR
1/8" = 1'-0"

06-03-16 REVISION 2

 


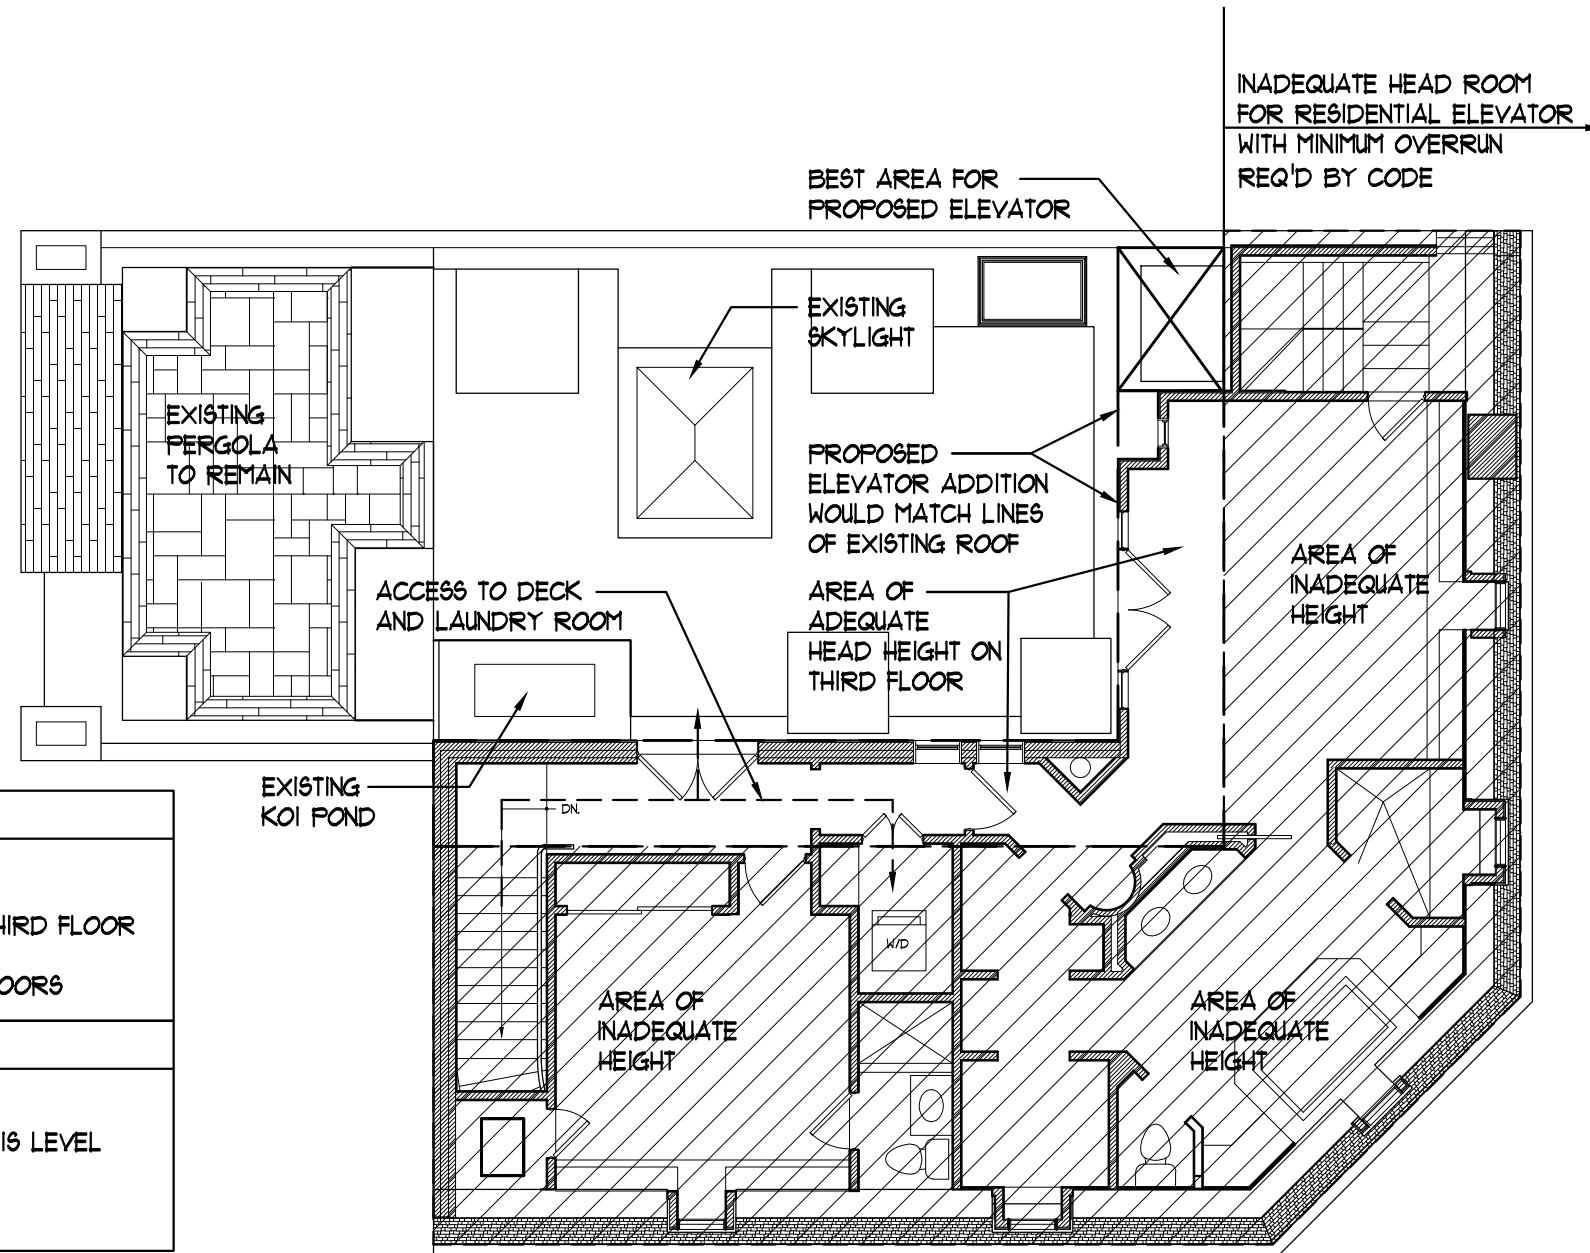

ELEVATOR NOTES

1. MUST REACH ALL THREE FLOORS
2. MUST HAVE EGRESS AT GROUND FLOOR
3. MUST HAVE ADEQUATE HEAD ROOM AT THIRD FLOOR
4. MAINTAIN EXISTING GARAGE SPACE
5. MAINTAIN EGRESS STAIR SERVING ALL FLOORS

LEGEND

 


AREAS NOT SUITABLE AT THIS LEVEL FOR ELEVATOR LOCATION

THIRD FLOOR

1/8" = 1'-0"

06-03-16 REVISION 2

 

CLITES ARCHITECTS PC


clitesarchitects.com . P.O. Box 1367 . Middleburg VA 20118-1367 . T 540 687-7019

DRAWING TITLE:
THIRD FLOOR EXISTING
FLOOR PLAN


PROJECT NAME:
SMITH-HELFRICH RESIDENCE

DATE:
05-10-16


SCALE:
1/8" = 1'-0"

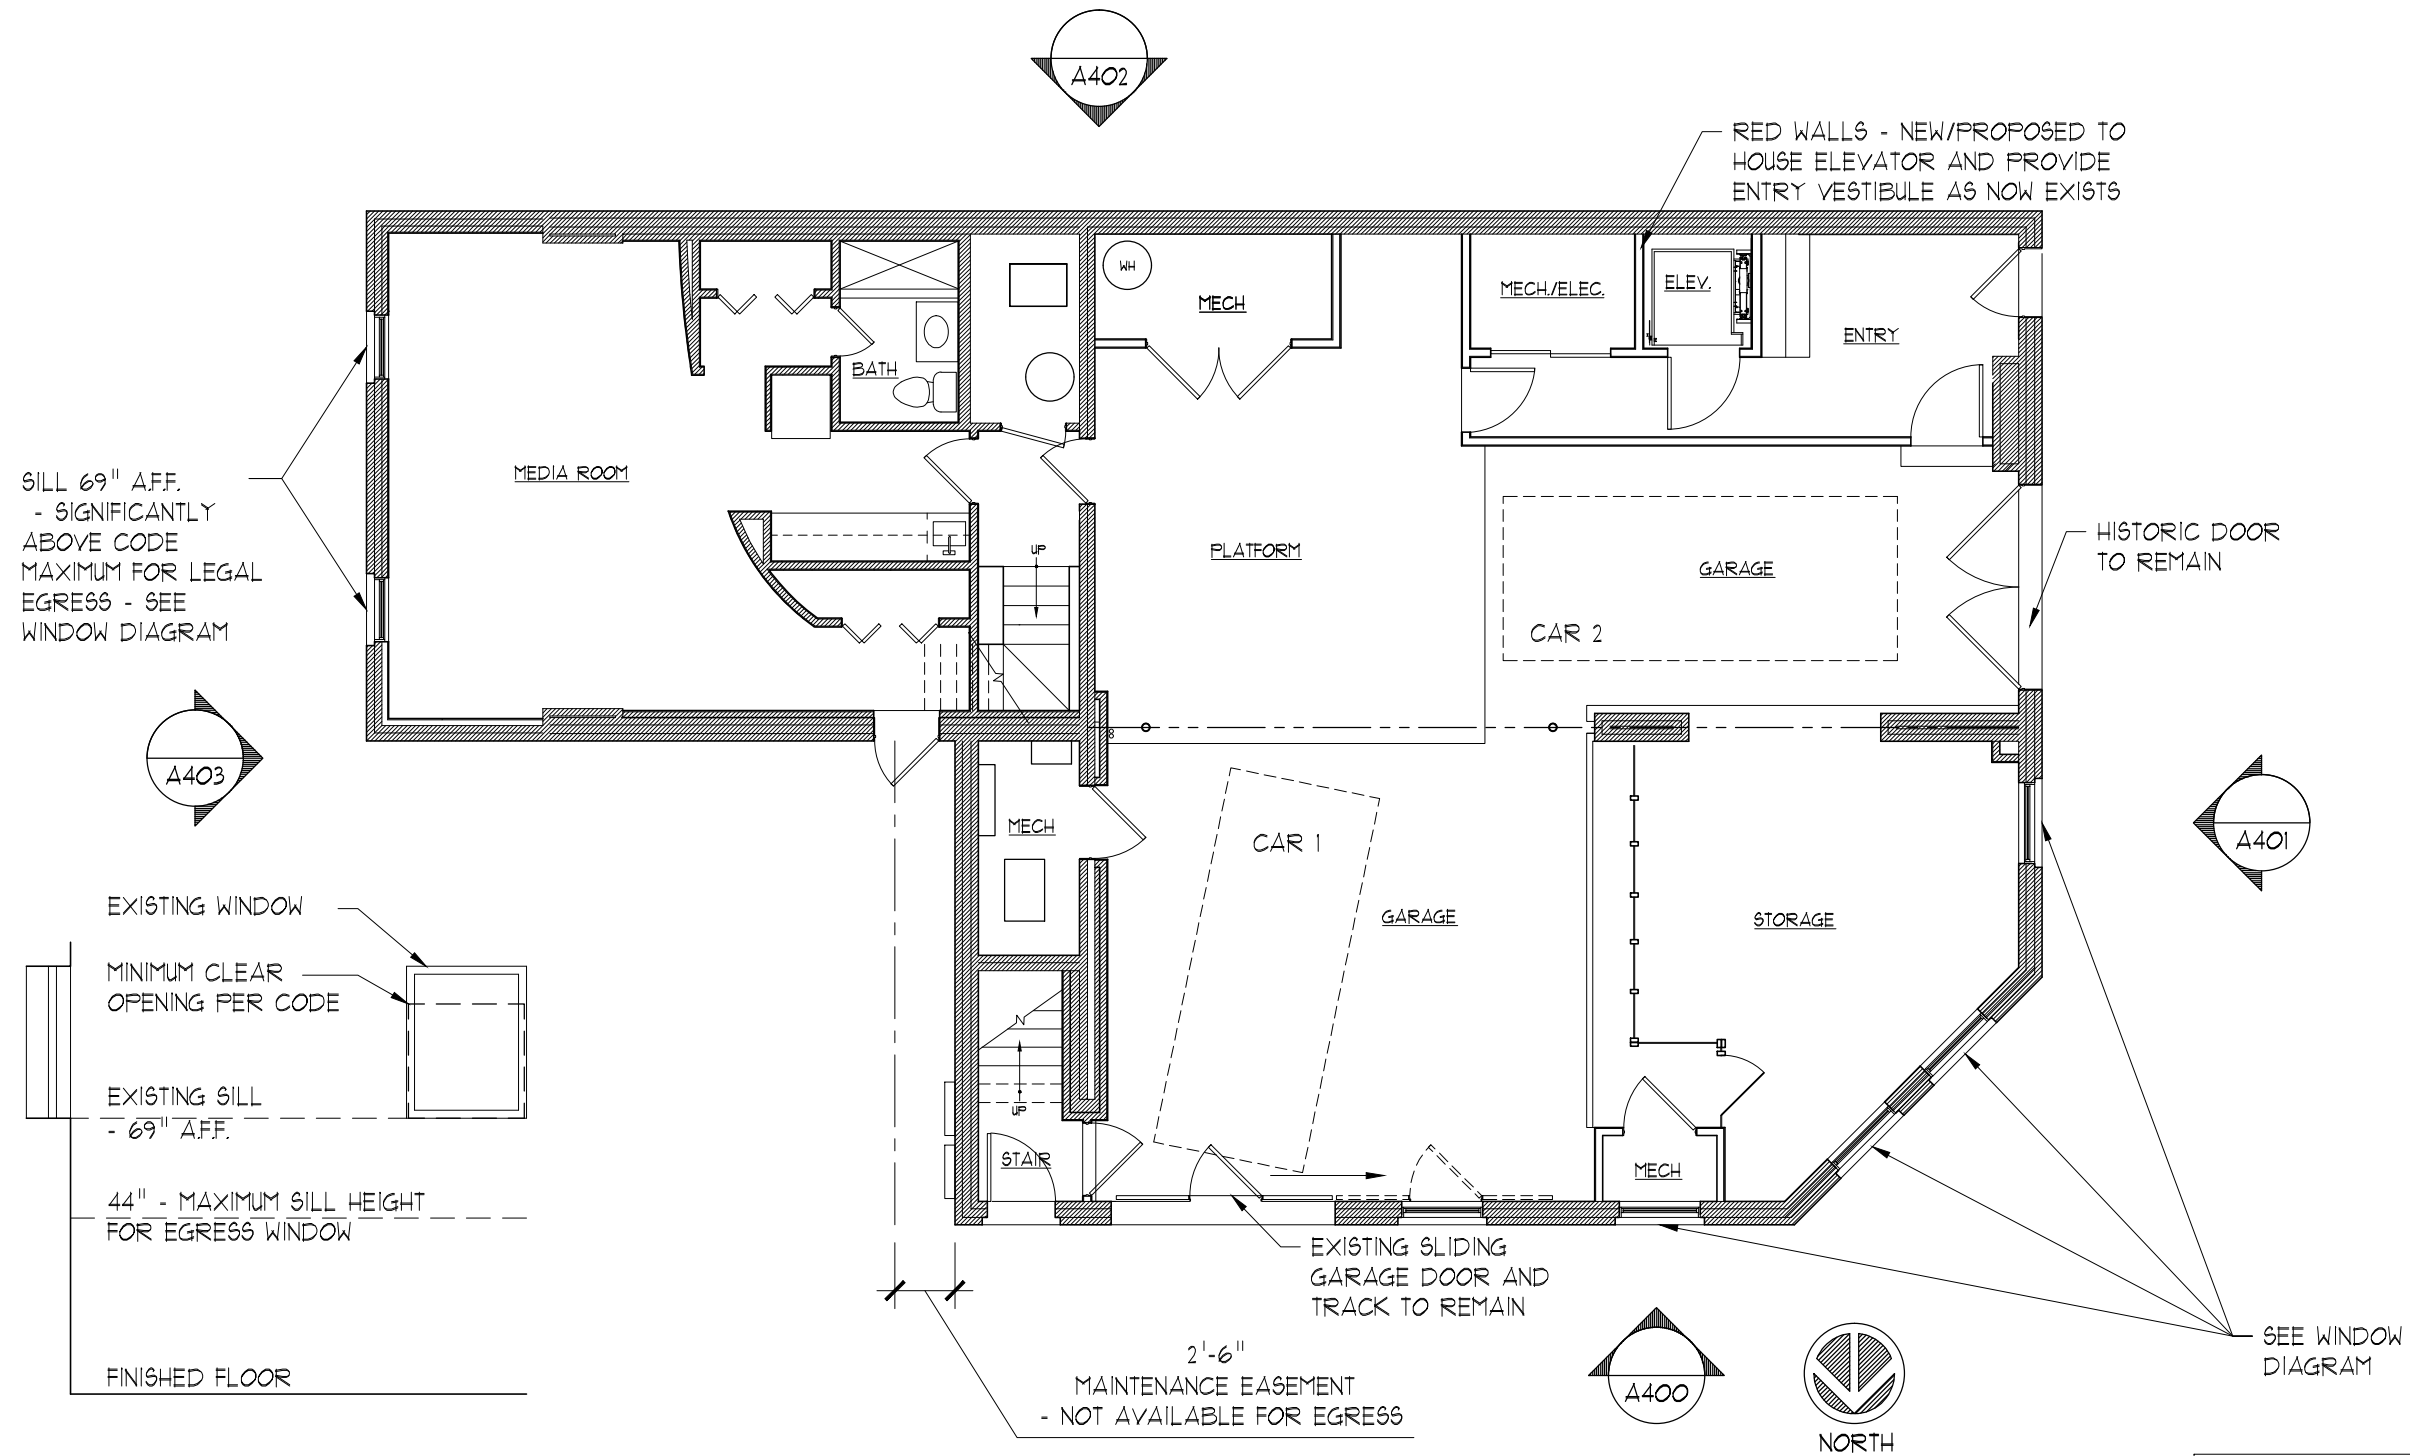


06-03-16 REVISION 2

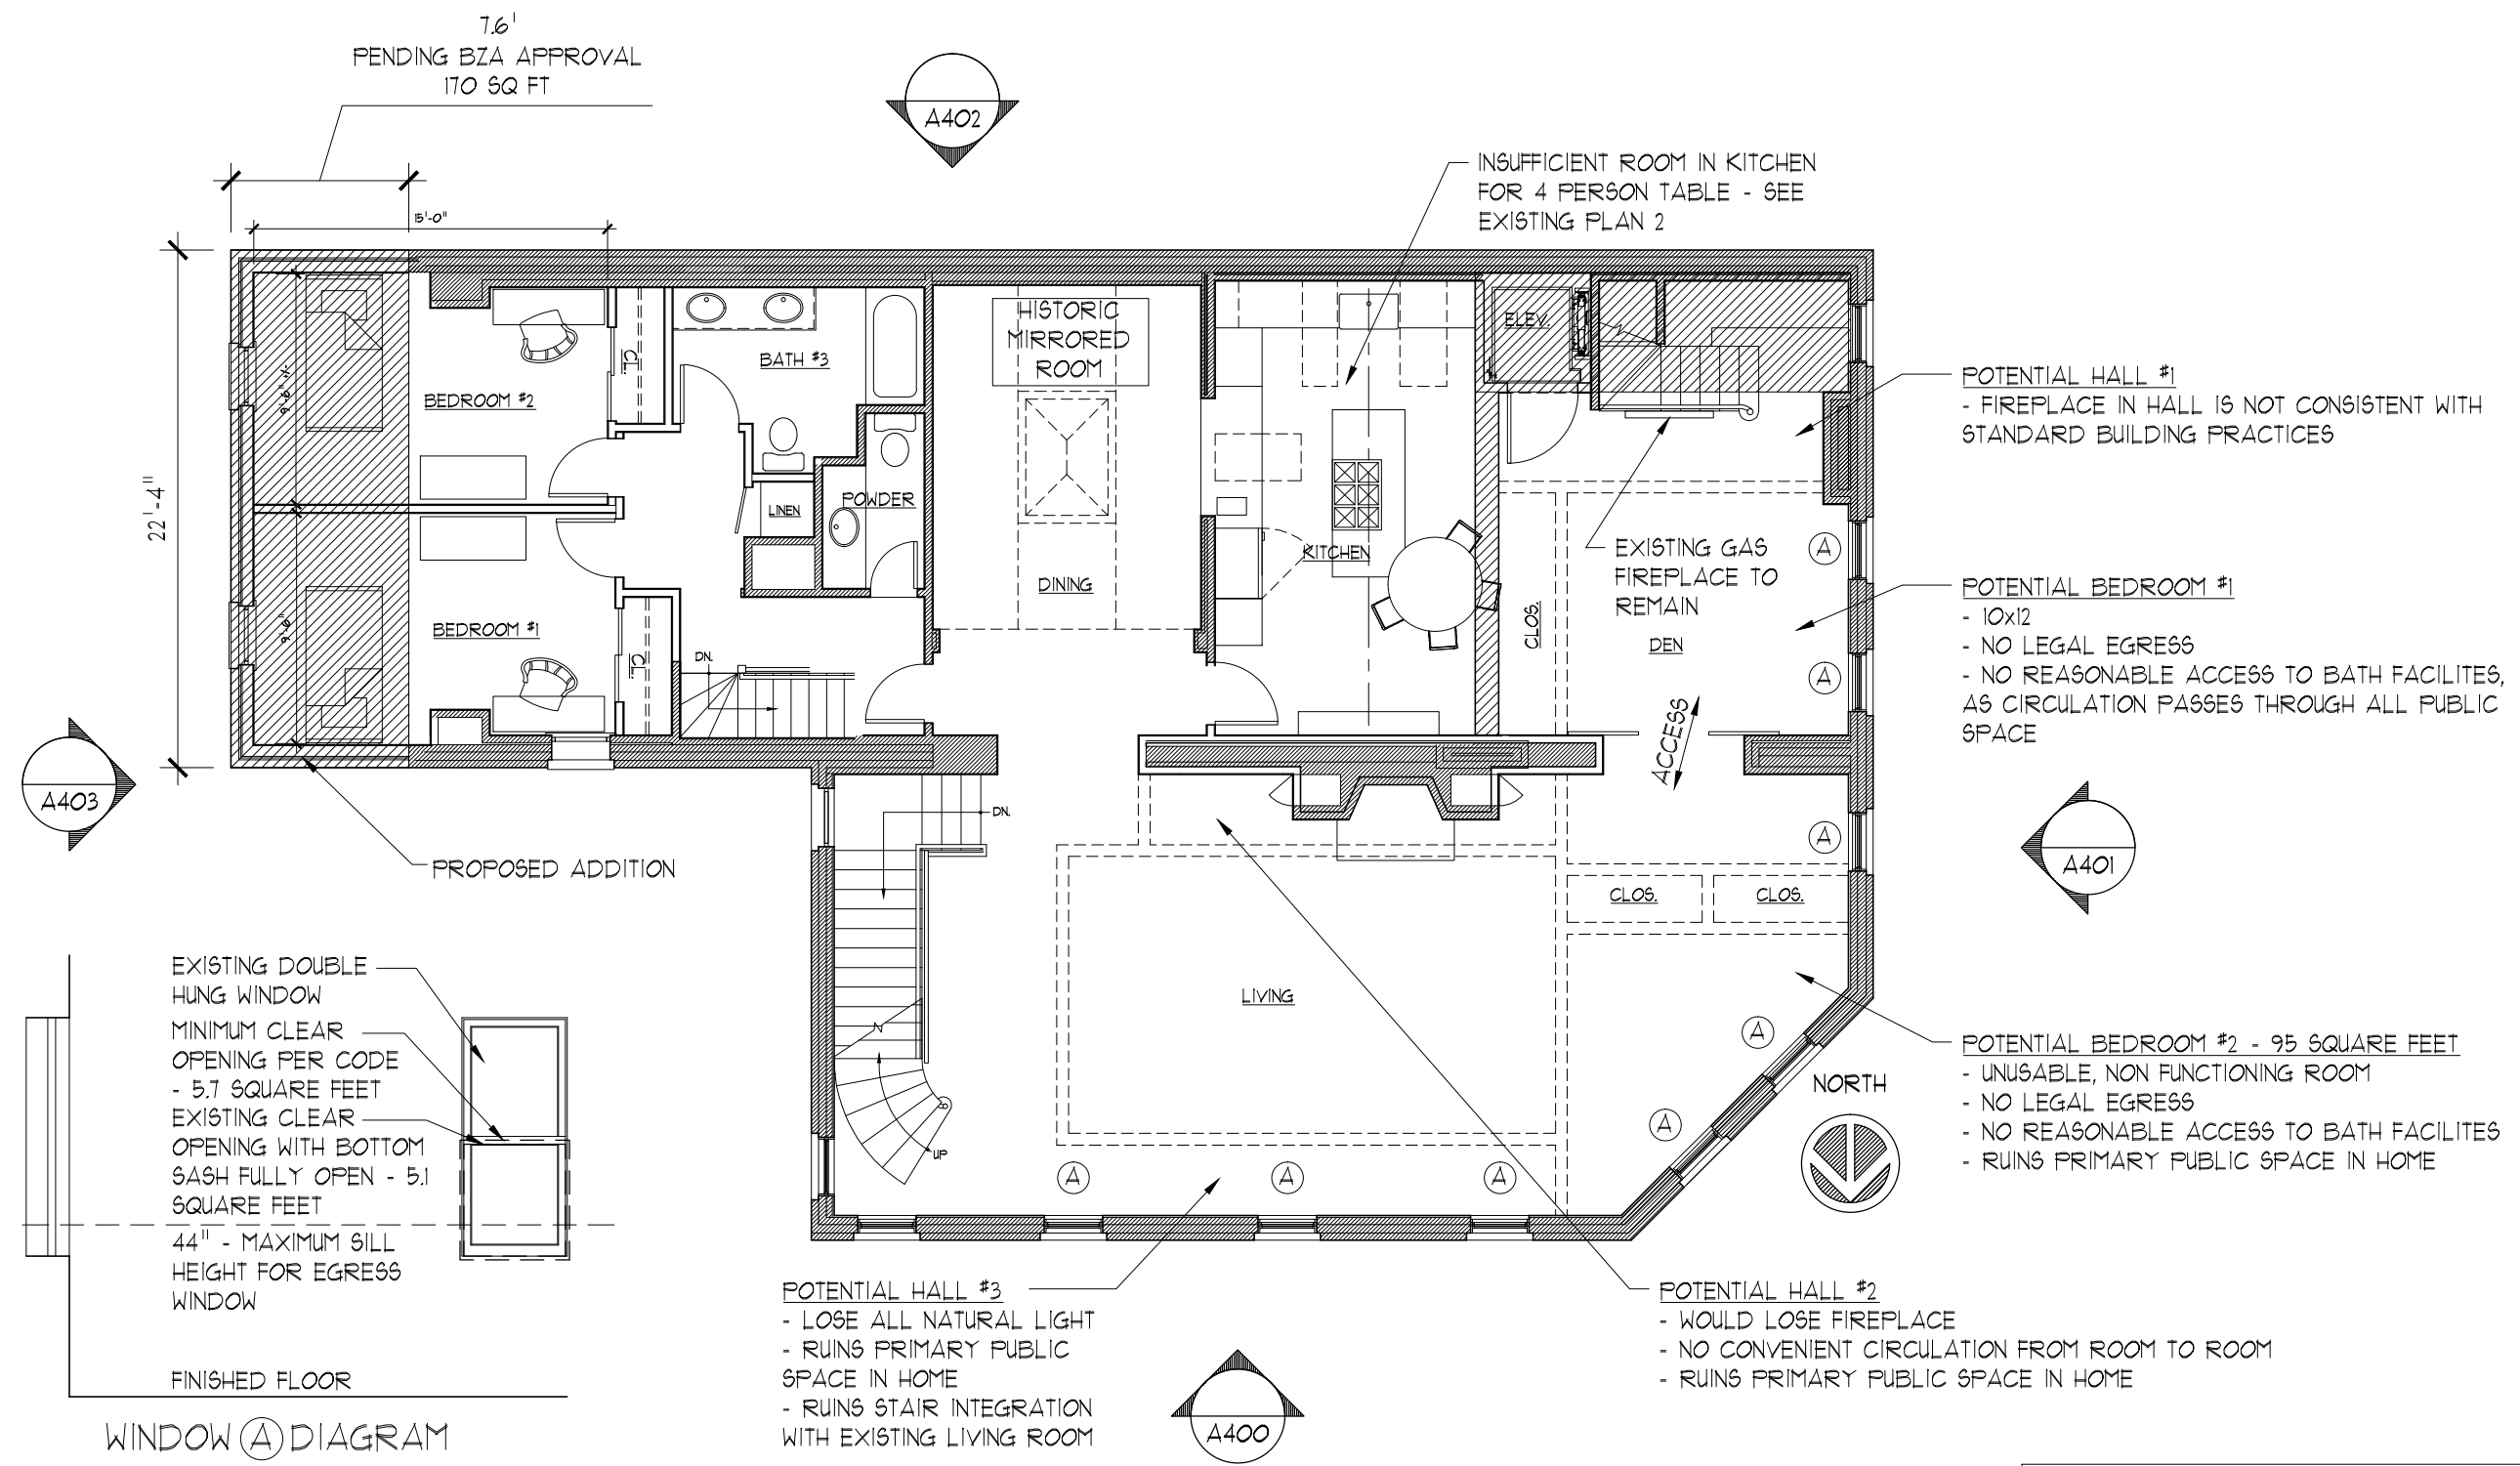


06-07-16 REVISION 2

 

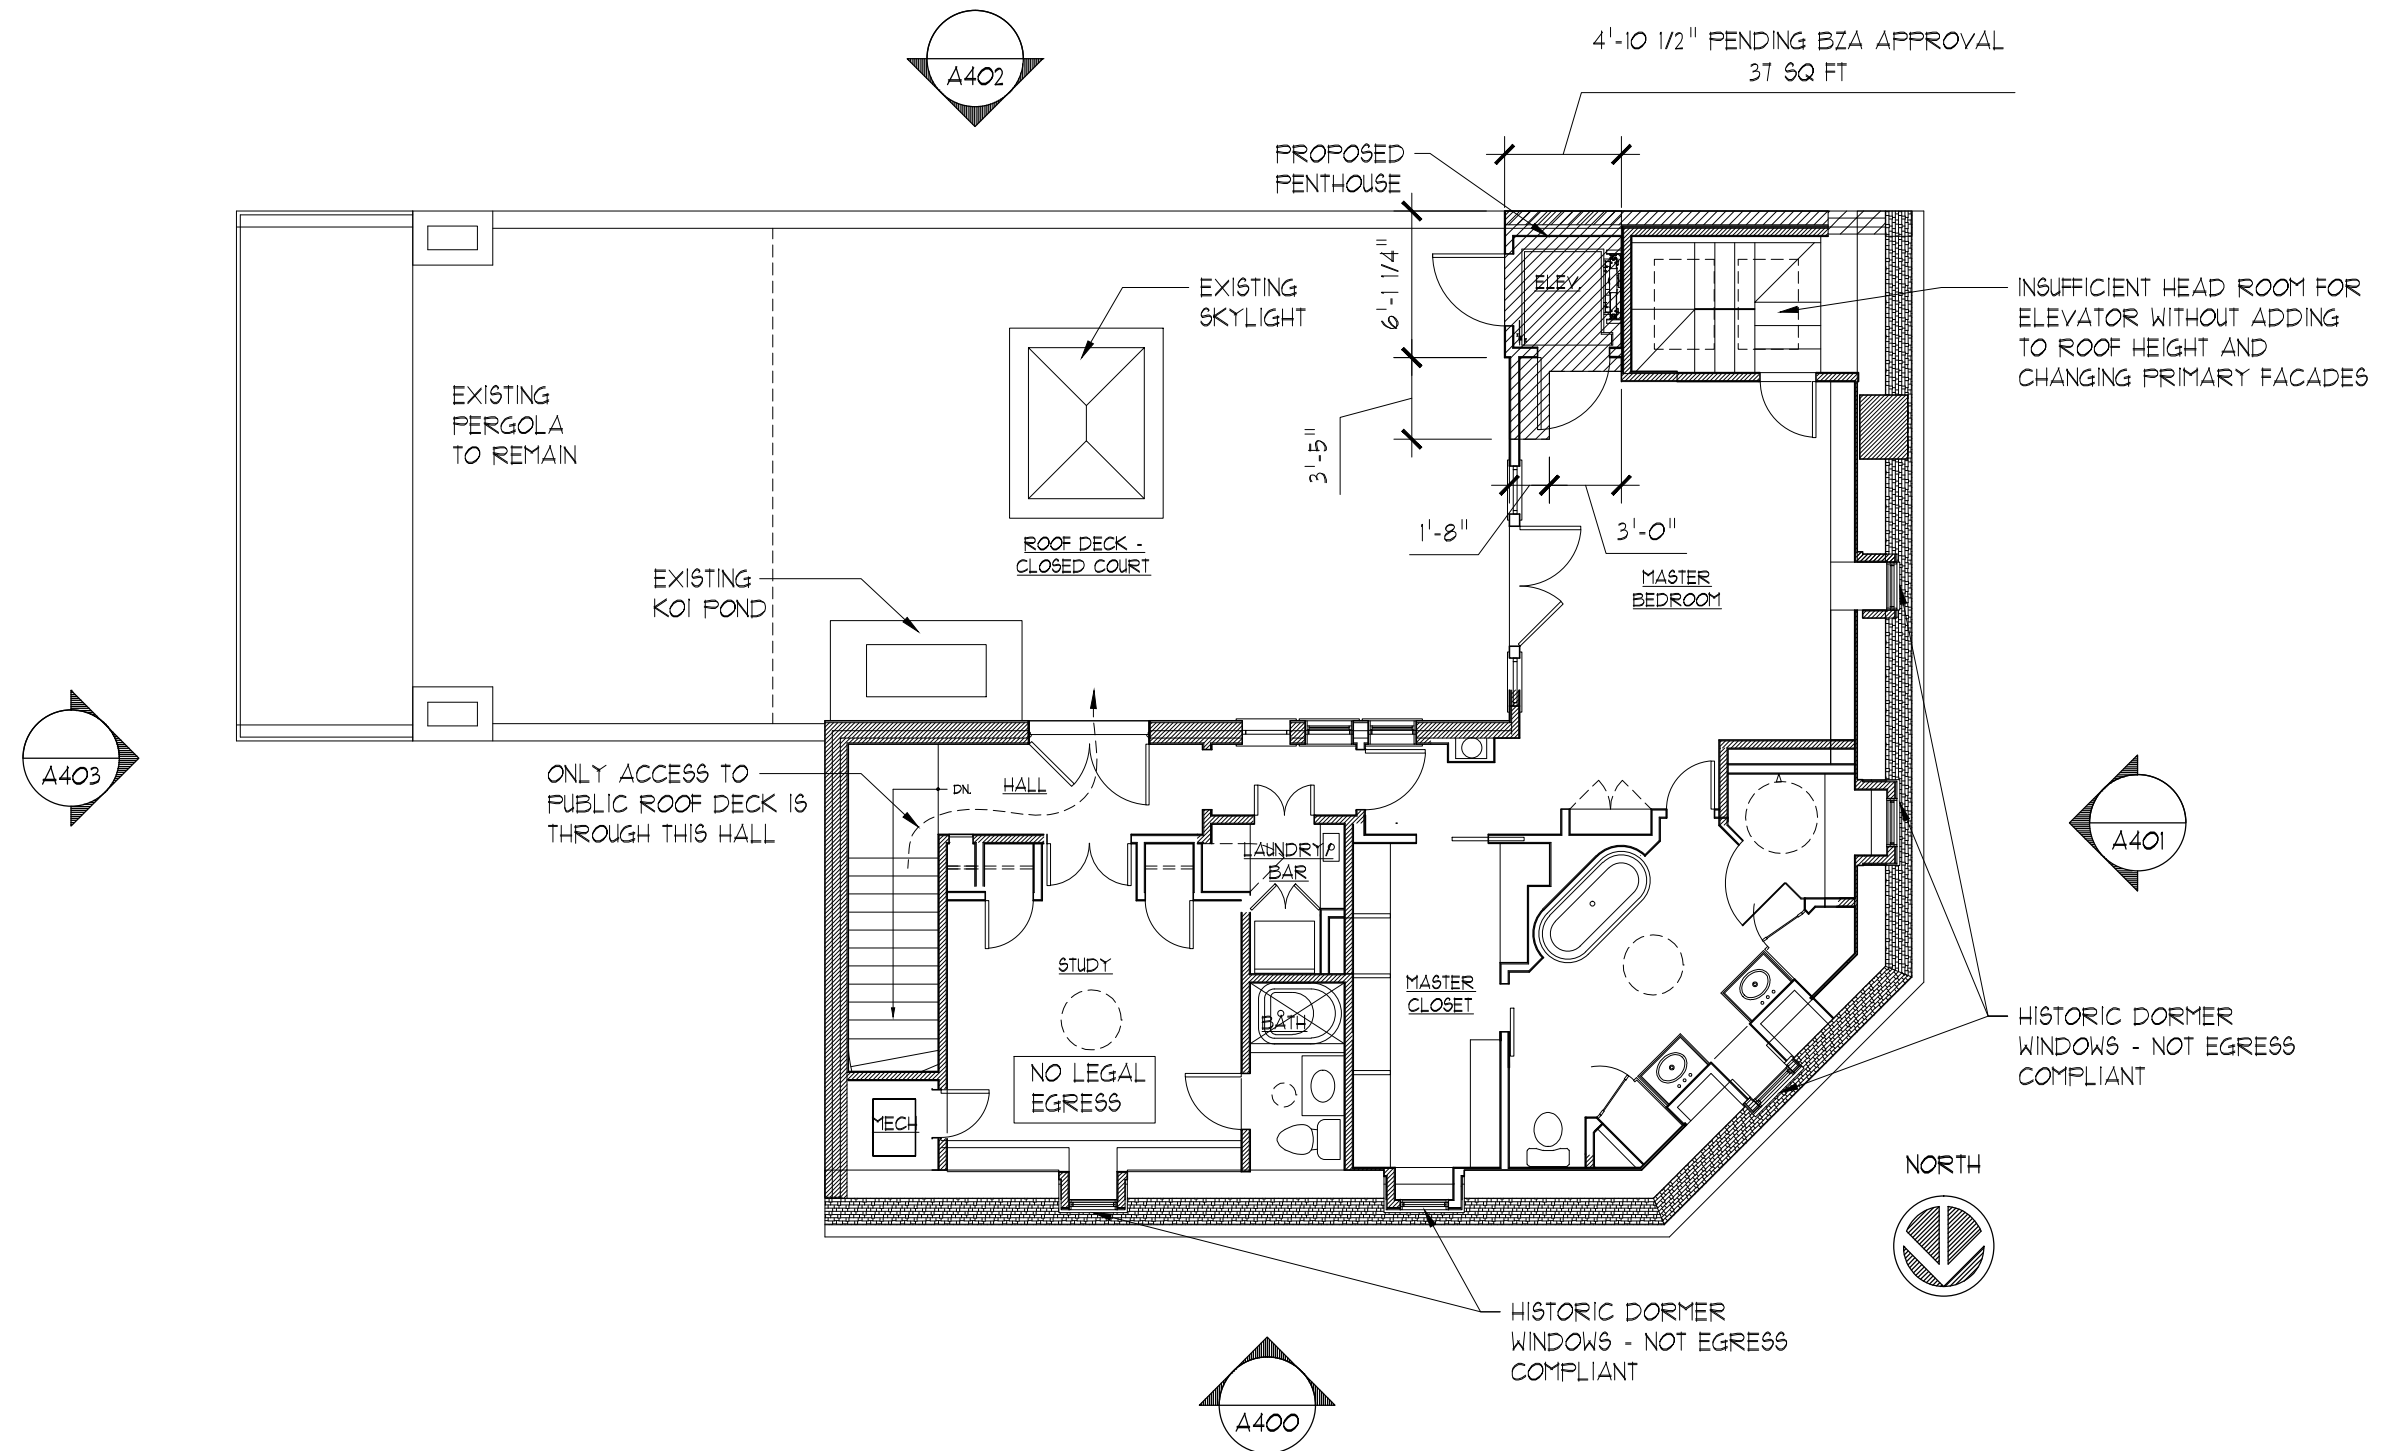

06-03-16 REVISION 2

 

CLITES ARCHITECTS PC
clitesarchitects.com . P.O. Box 1367 . Middleburg VA 20118-1367 . T 540 687-7019


DRAWING TITLE:
PROPOSED THIRD FLOOR
PLAN

PROJECT NAME:
1735 FRASER COURT


DATE:
03-02-16 R1

SCALE:
1/8" = 1'-0"

A302

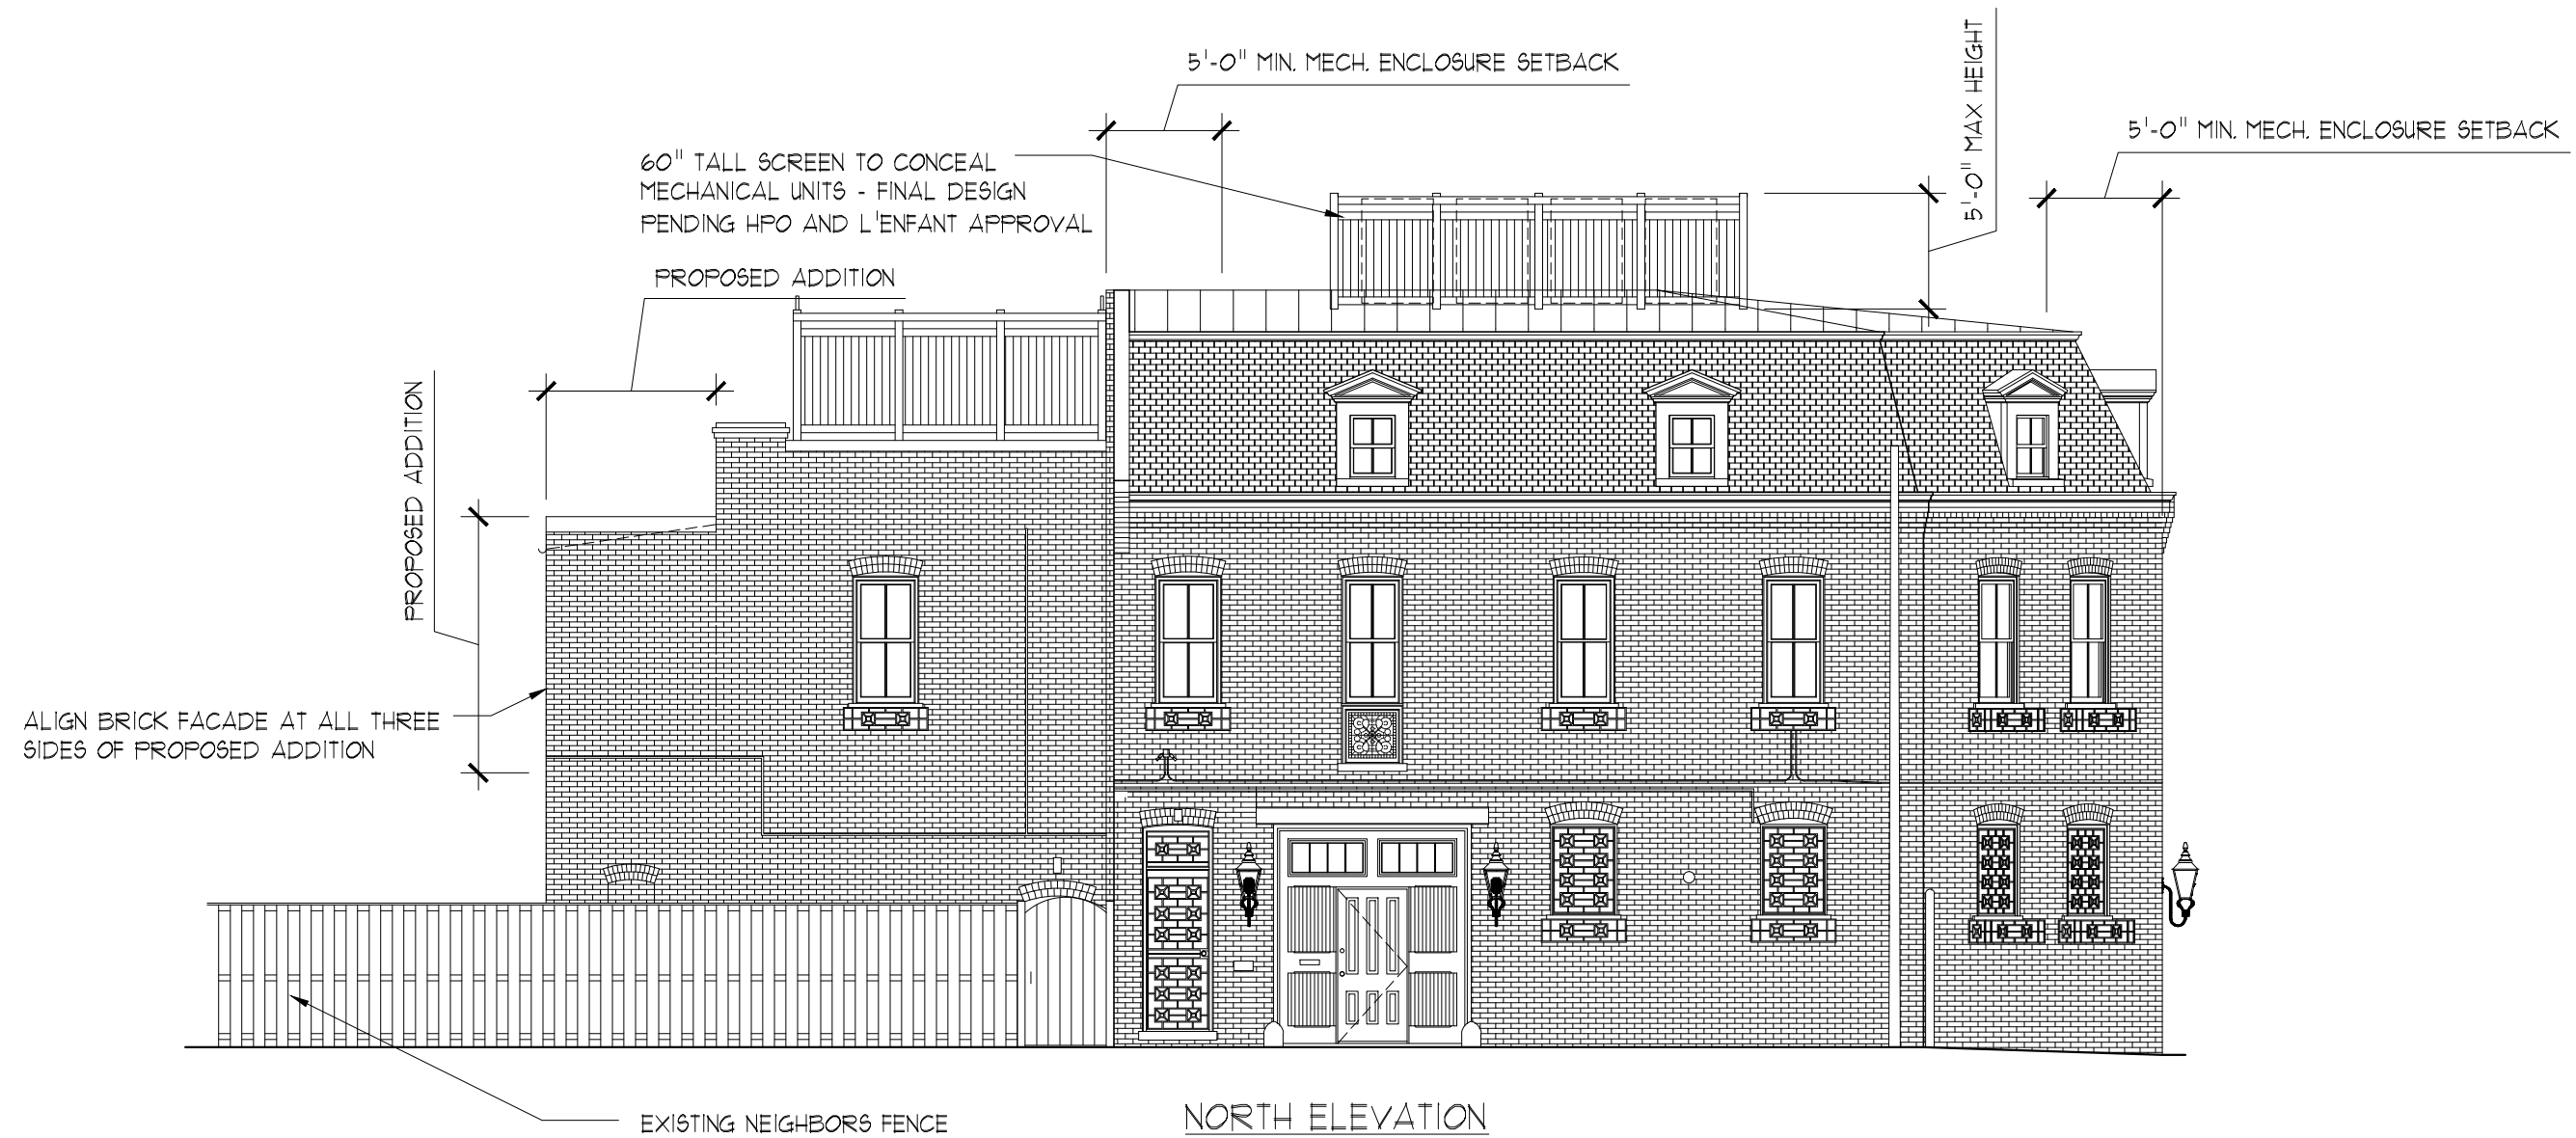


06-03-16 REVISION 2

 


CLITES ARCHITECTS PC
 clitesarchitects.com . P.O. Box 1367 . Middleburg VA 20118-1367 . T 540 687-7019

DRAWING TITLE: PROPOSED ELEVATIONS	DATE: 03-02-16
PROJECT NAME: 1735 FRASER COURT	SCALE.: 1/8" = 1'-0"


A400

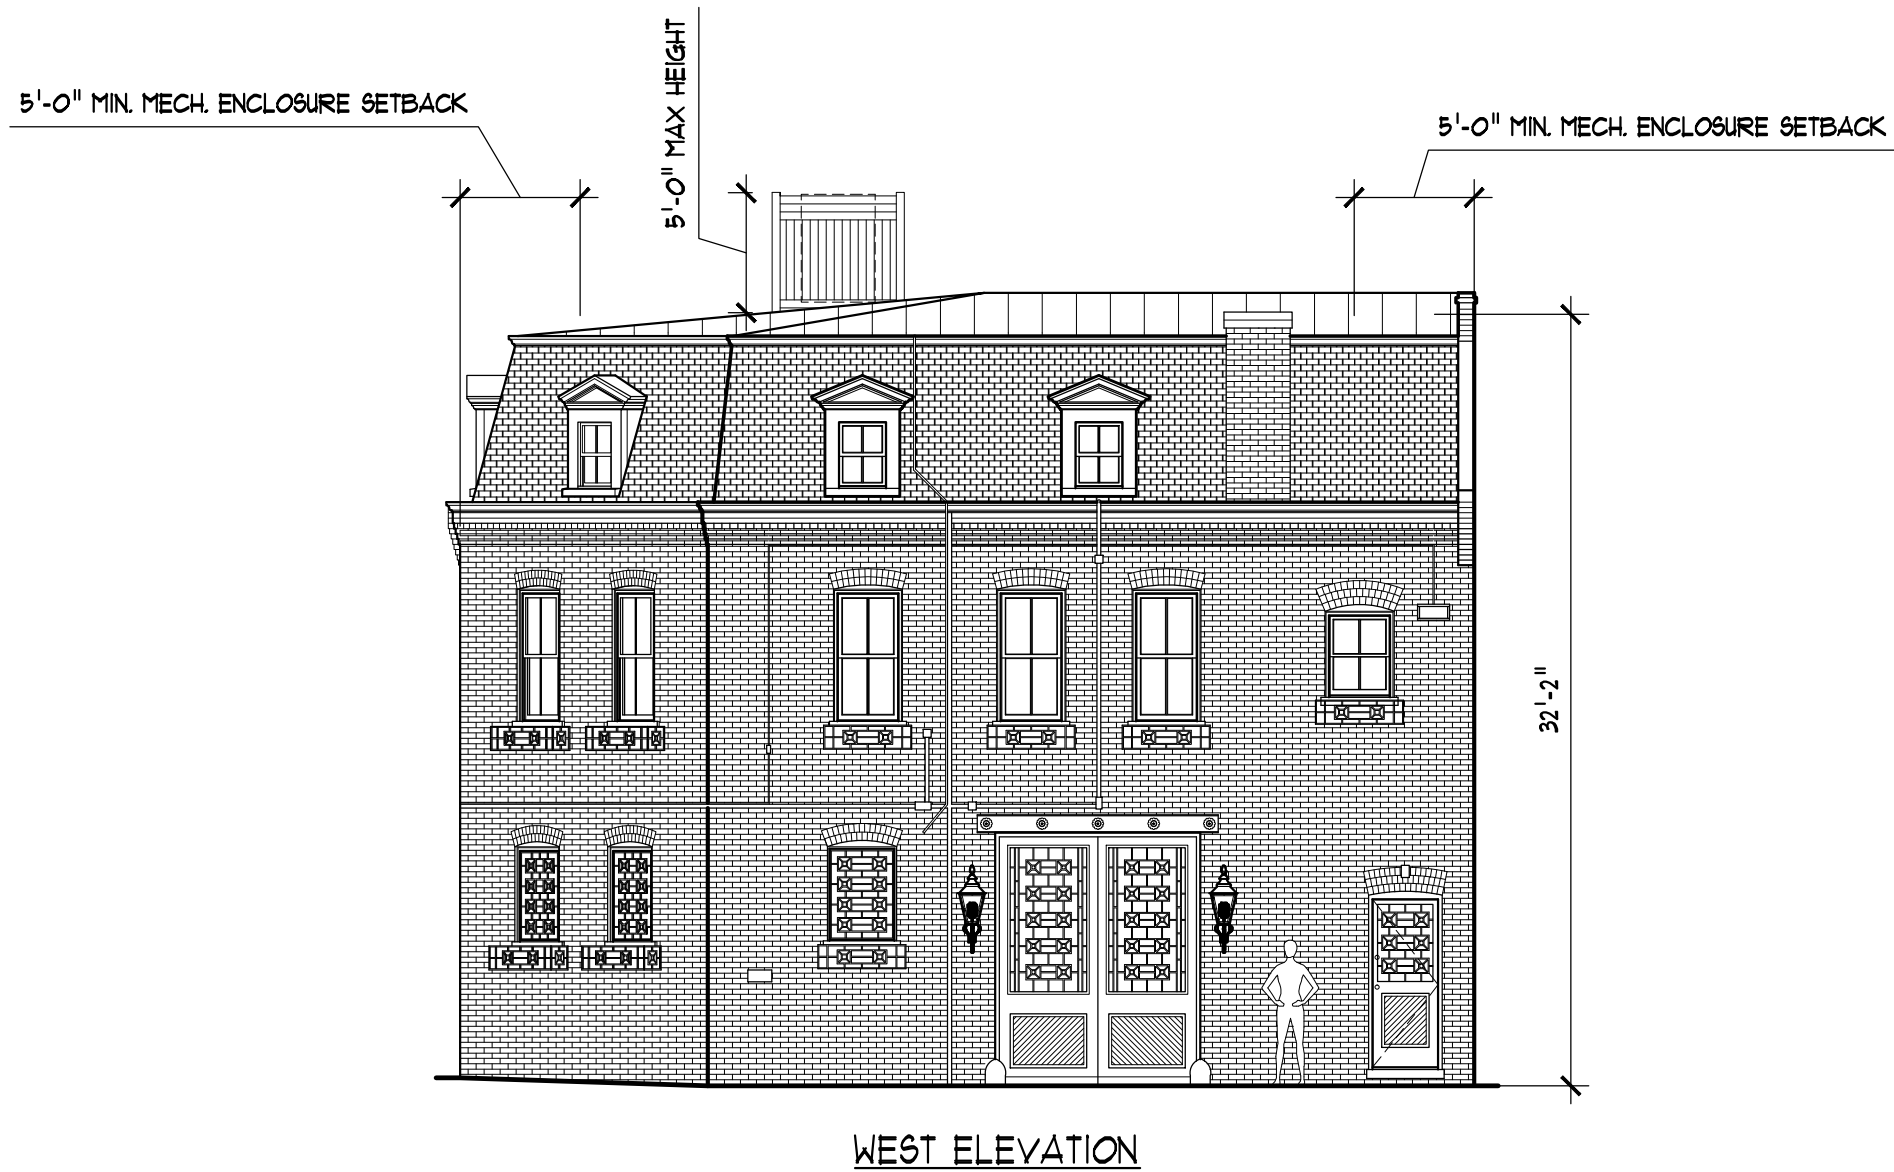

06-03-16 REVISION 2

 


DRAWING TITLE: PROPOSED ELEVATIONS	DATE: 03-02-16
PROJECT NAME: 1735 FRASER COURT	SCALE.: 1/8" = 1'-0"

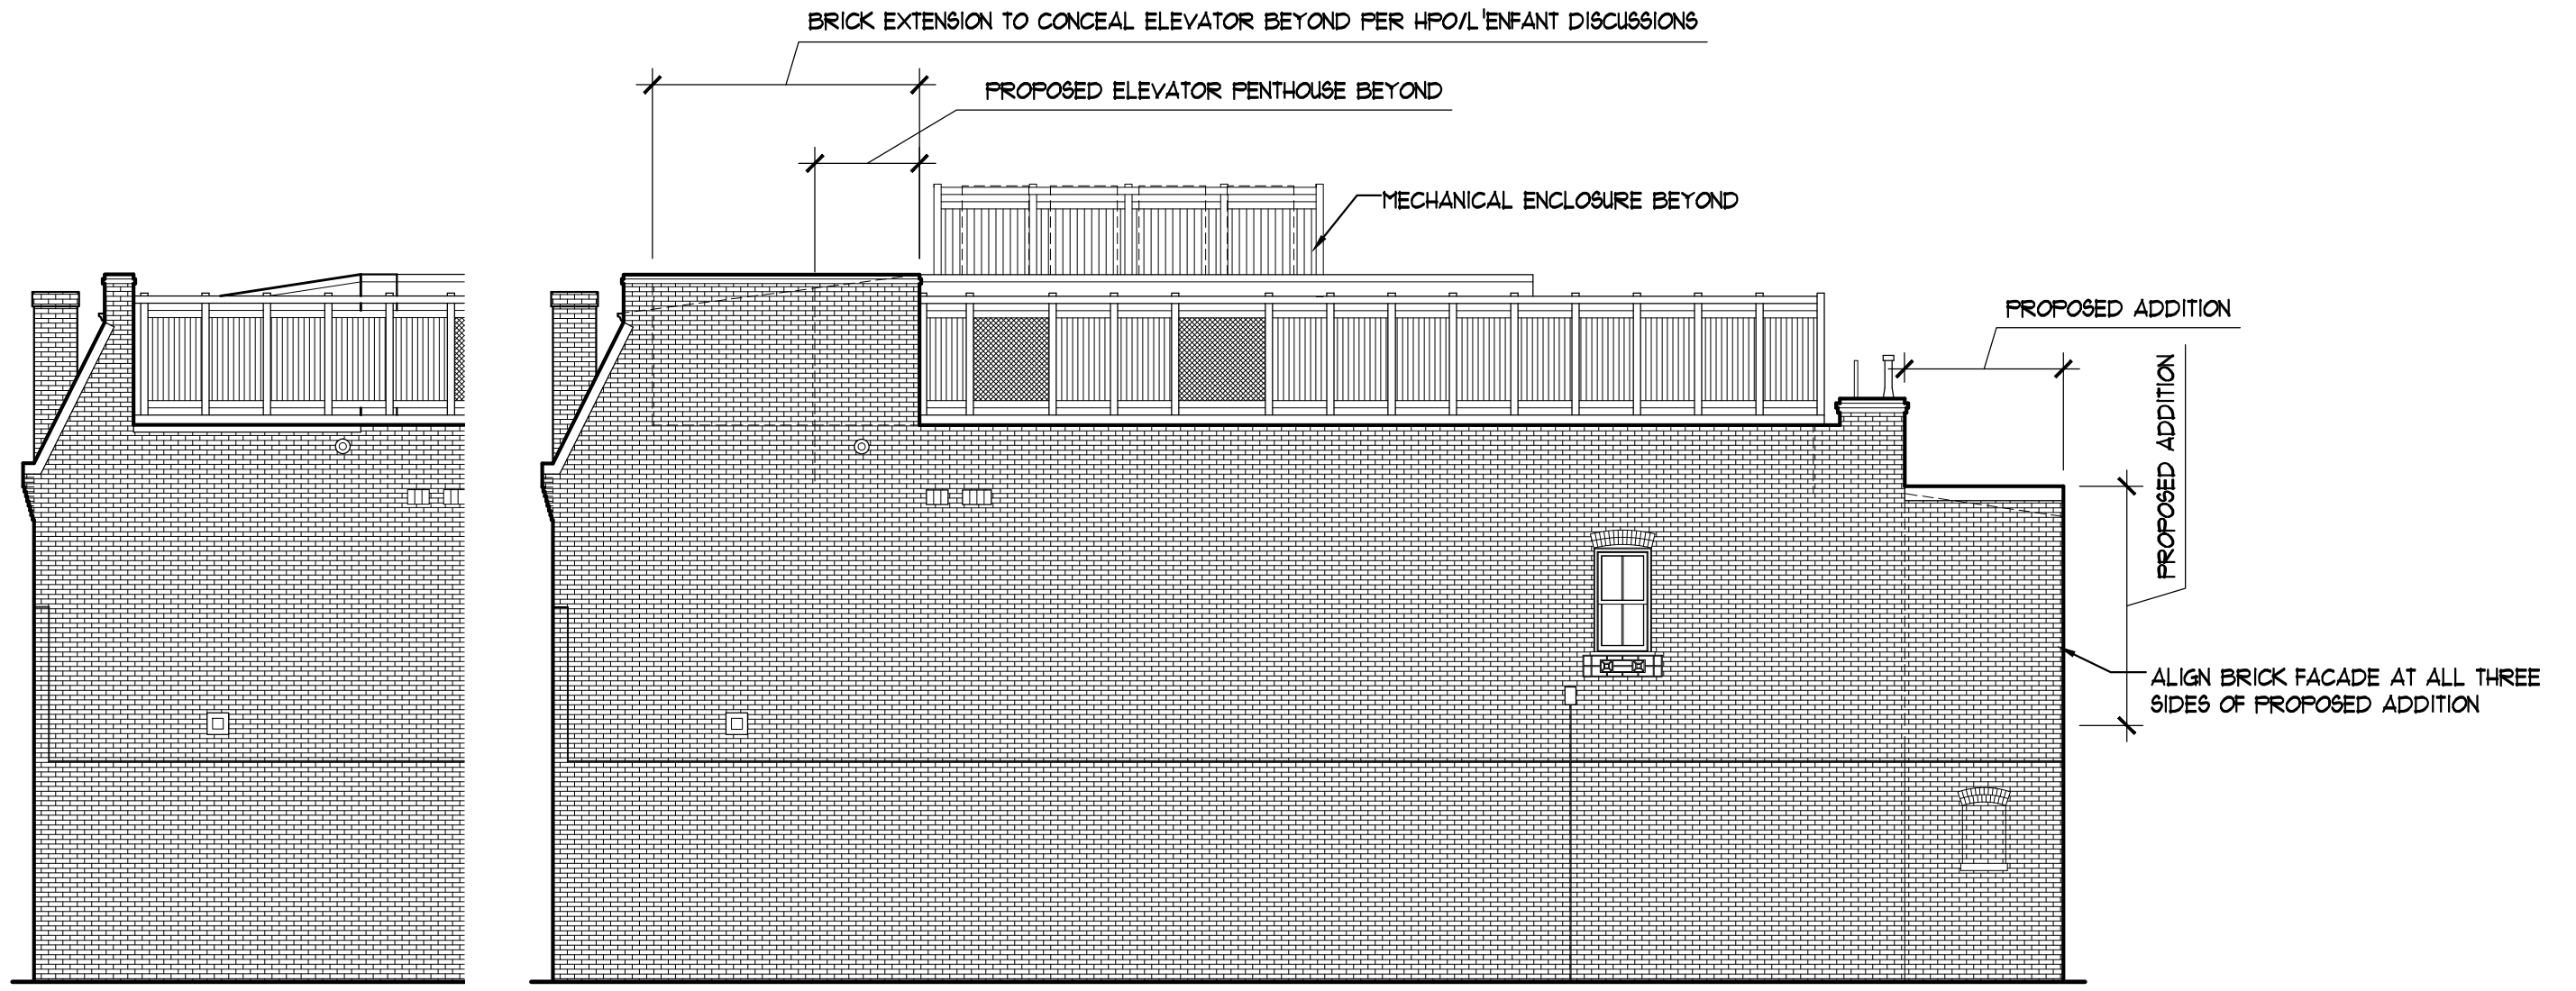


EXISTING SOUTH ELEVATION

SOUTH ELEVATION


06-03-16 REVISION 2

 

DRAWING TITLE: PROPOSED ELEVATIONS	DATE: 03-02-16
PROJECT NAME: 1735 FRASER COURT	SCALE.: 1/8" = 1'-0"

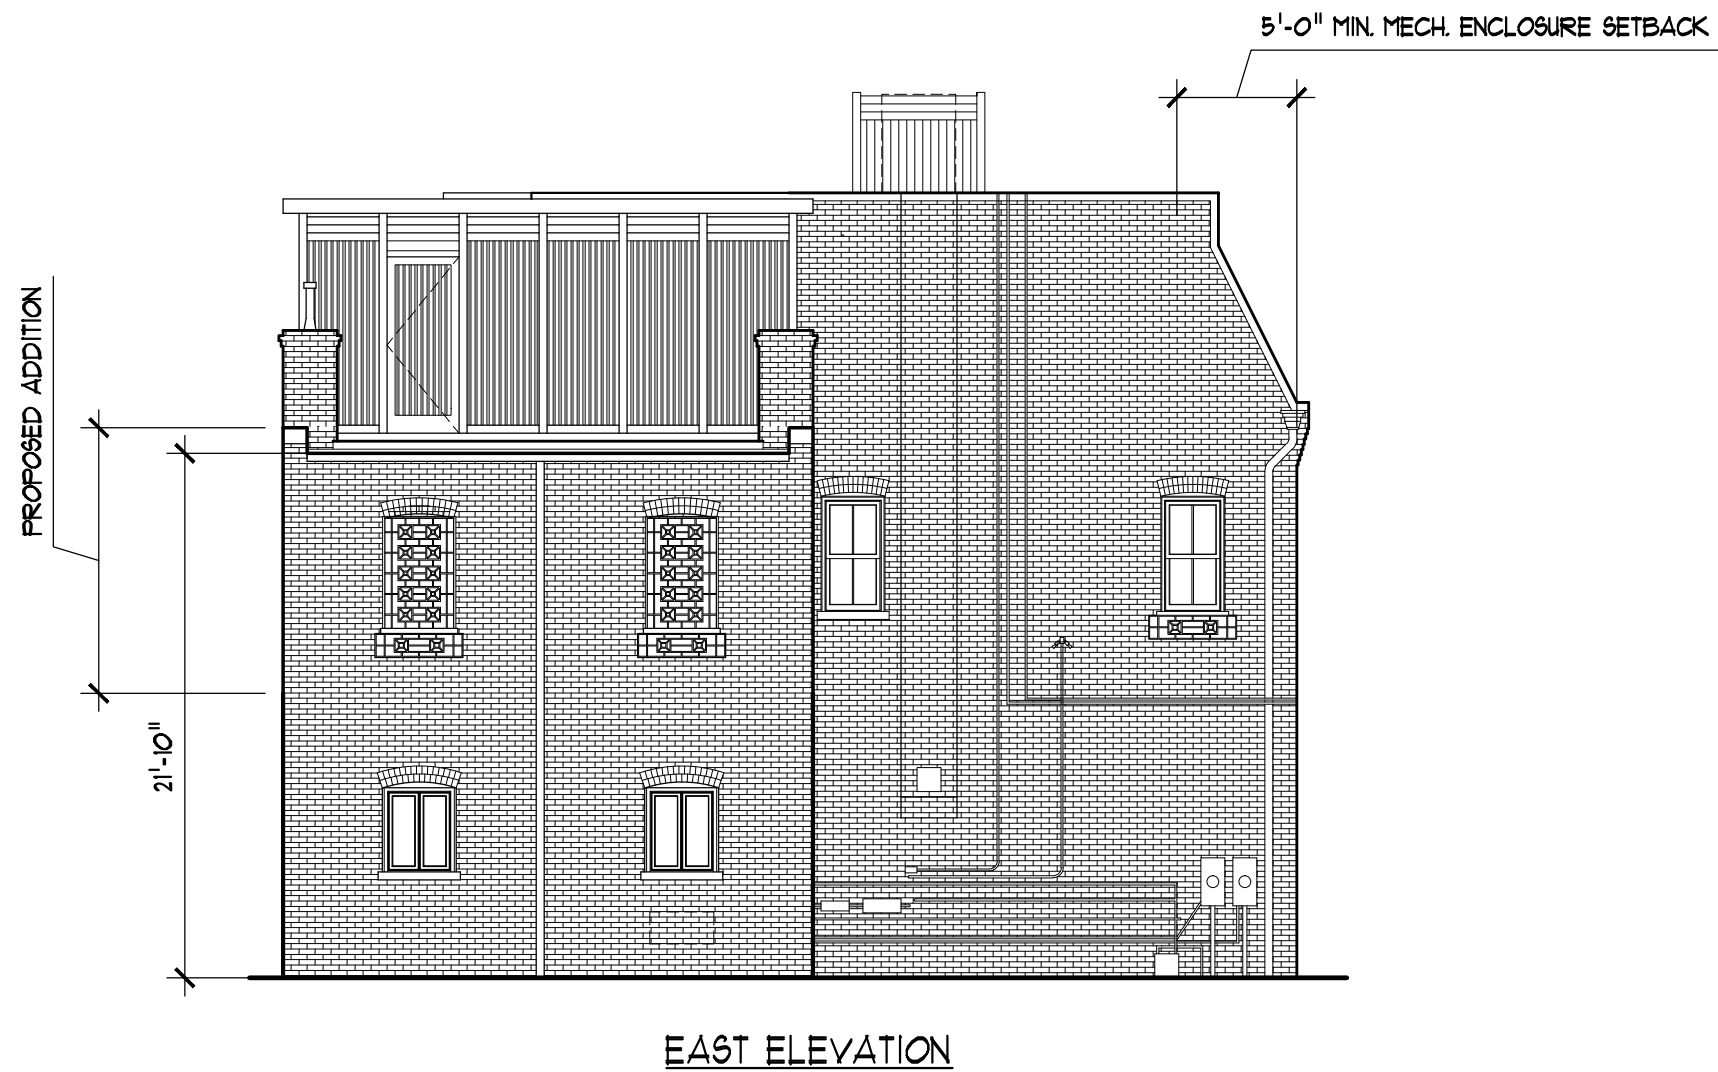

06-03-16 REVISION 2

 

CLITES ARCHITECTS PC
clitesarchitects.com . P.O. Box 1367 . Middleburg VA 20118-1367 . T 540 687-7019

DRAWING TITLE: PROPOSED ELEVATIONS	DATE: 03-02-16
PROJECT NAME: 1735 FRASER COURT	SCALE.: 1/8" = 1'-0"

A403