




The drawings, plans, ideas specifications and/or details contained on this document [the drawings] are the creation and sole property of Trout, Inc. [the creator]. No reproduction, use of the drawings or their intellectual content is authorized without expressed written consent of the creator.

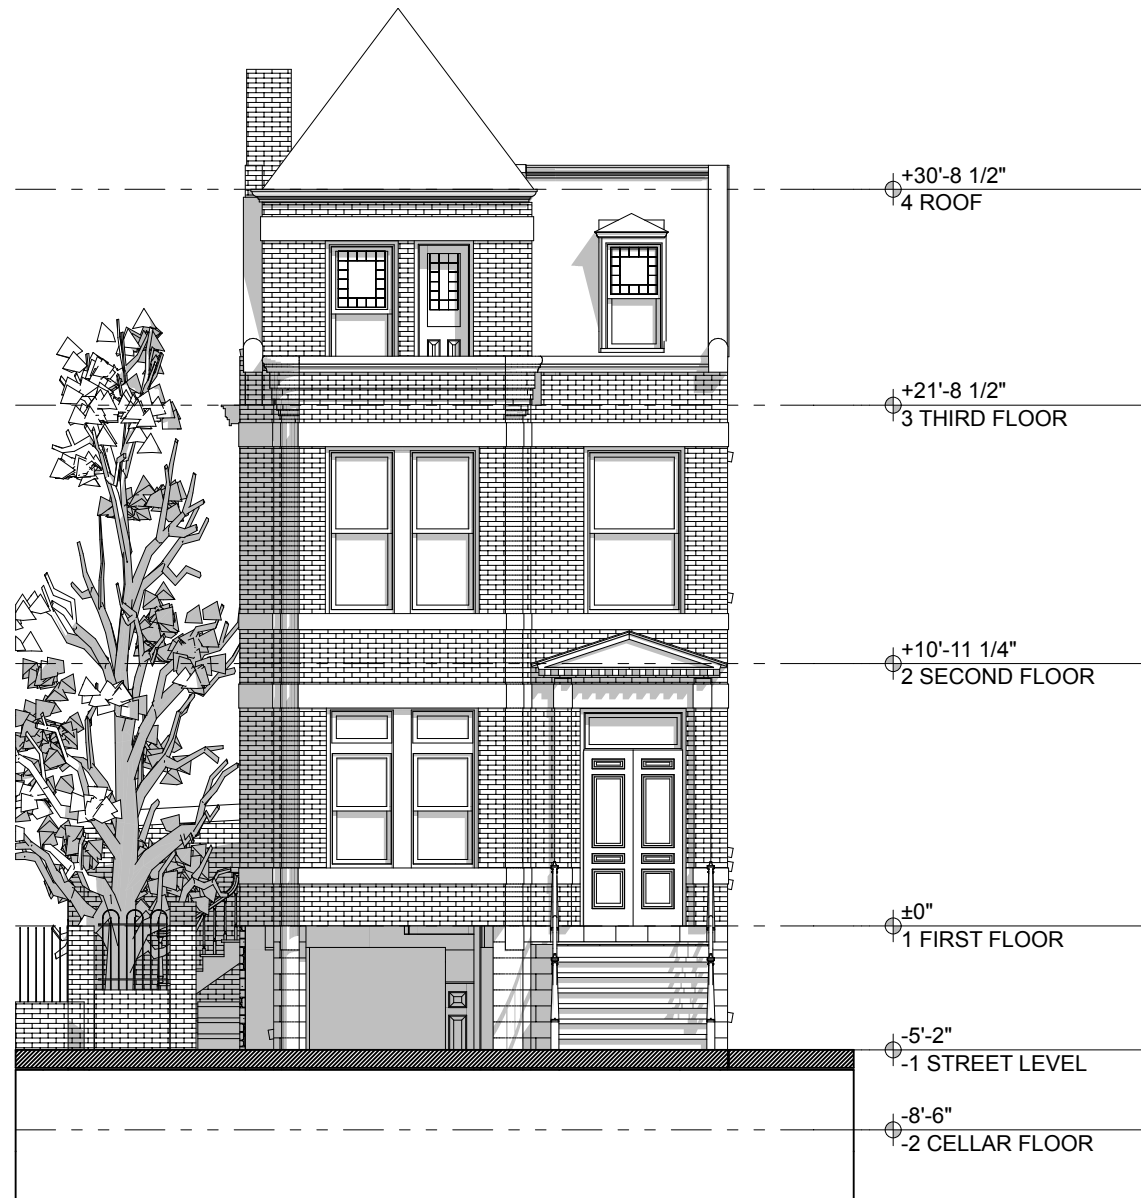

1

EXIST. NORTH ELEVATION / FRONT


SCALE: 1/8" = 1'-0"

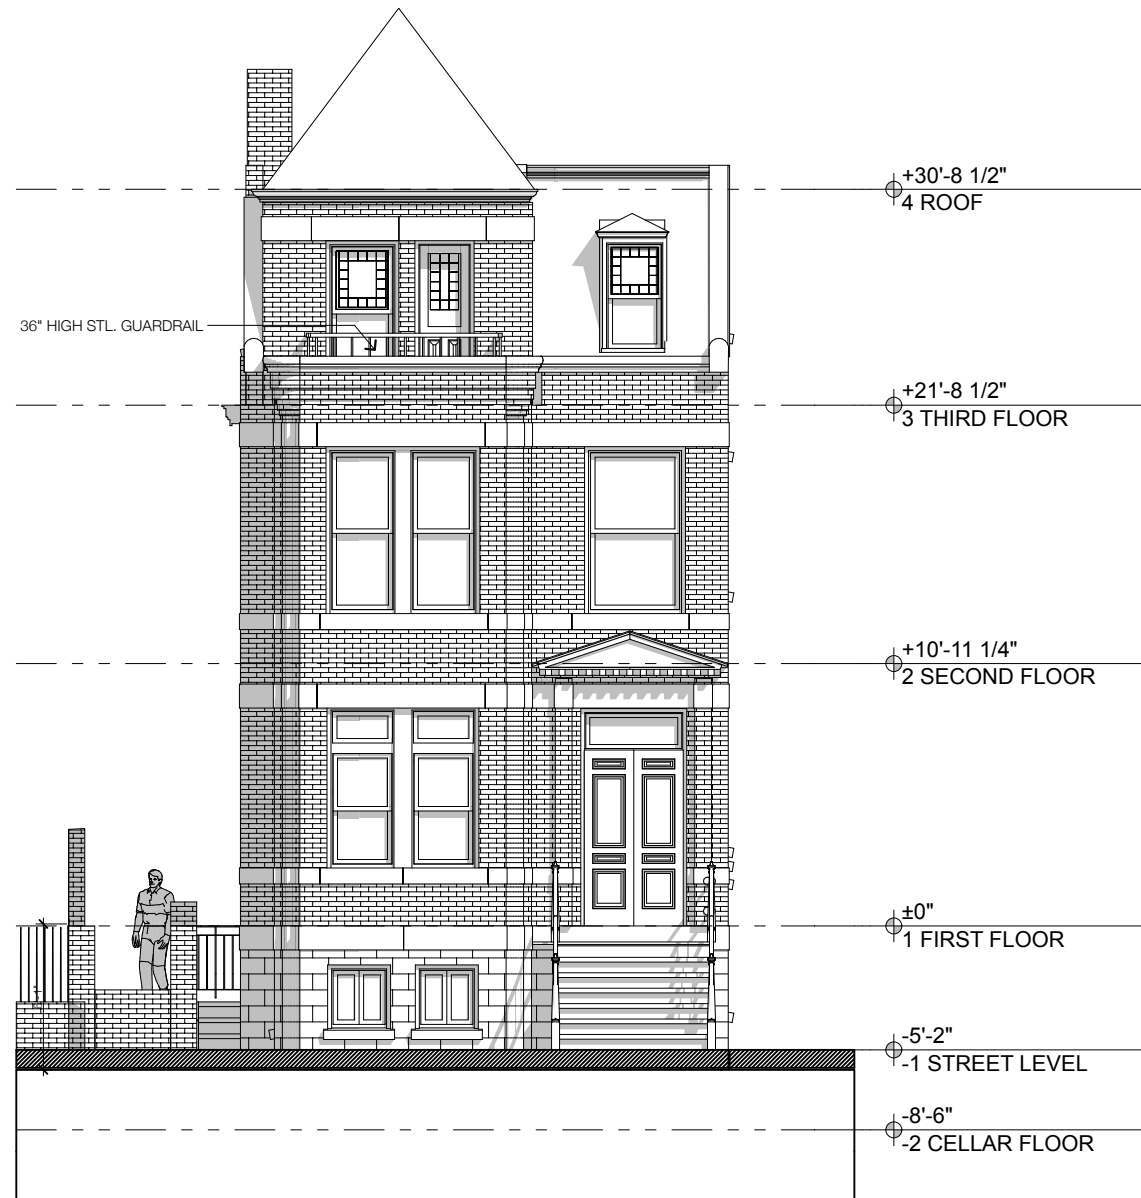 

2

PROP. NORTH ELEVATION / FRONT

SCALE: 1/8" = 1'-0"

 

P.O. Box 358
Winchester, WV
20391-0358
(304) 874-4118

Office's

2112 Wind Court, NW
20037-1200
Winchester, WV
Fax: (202) 658-1091

www.TROUTDESIGN.com

NORTH ELEVATION / FRONT
ADDITION & ALTERATIONS 3420 P ST

#Client Company

3420DC

DATE	SCALE	PRINTING
30 November 2015		
11 February 2016		

Board of Zoning Adjustment
District of Columbia
CASE NO. 19259
EXHIBIT NO. 6

2.2.1

The drawings, plans, ideas specifications and/or details contained on this document [the drawings] are the creation and sole property of Trout, Inc. [the creator]. No reproduction, use of the drawings or their intellectual content is authorized without expressed written consent of the creator.



P.O. Box 358
Wendoverville, WV
26069-0358
(304) 874-4118

Office's

2112 Wind Court, NW
20037-1200
Atlanta, GA 30329
Tel: (404) 858-1091
Fax: (404) 858-1091

www.TROUTDESIGN.com


SOUTH ELEVATION / REAR
ADDITION & ALTERATIONS 3420 P ST

#Client Company

3420DC

DATE SCALE PRINTING
30 November 2015
11 February 2016


A-12.2.2

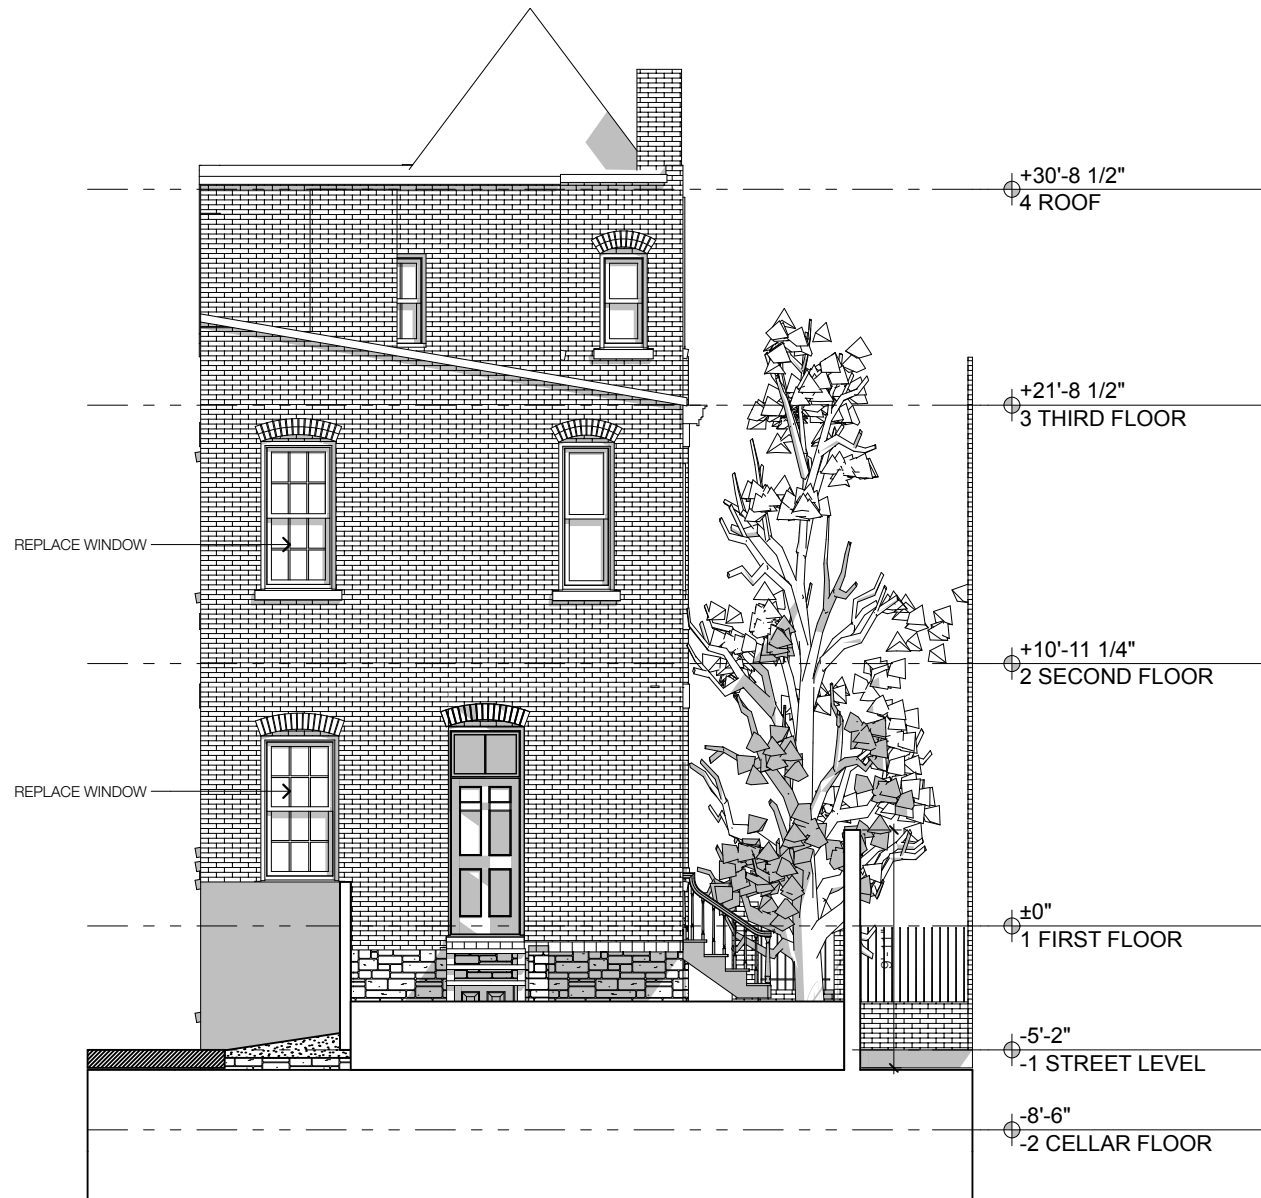


1

EXIST. SOUTH ELEVATION / REAR

SCALE: 1/8" = 1'-0"

 


2

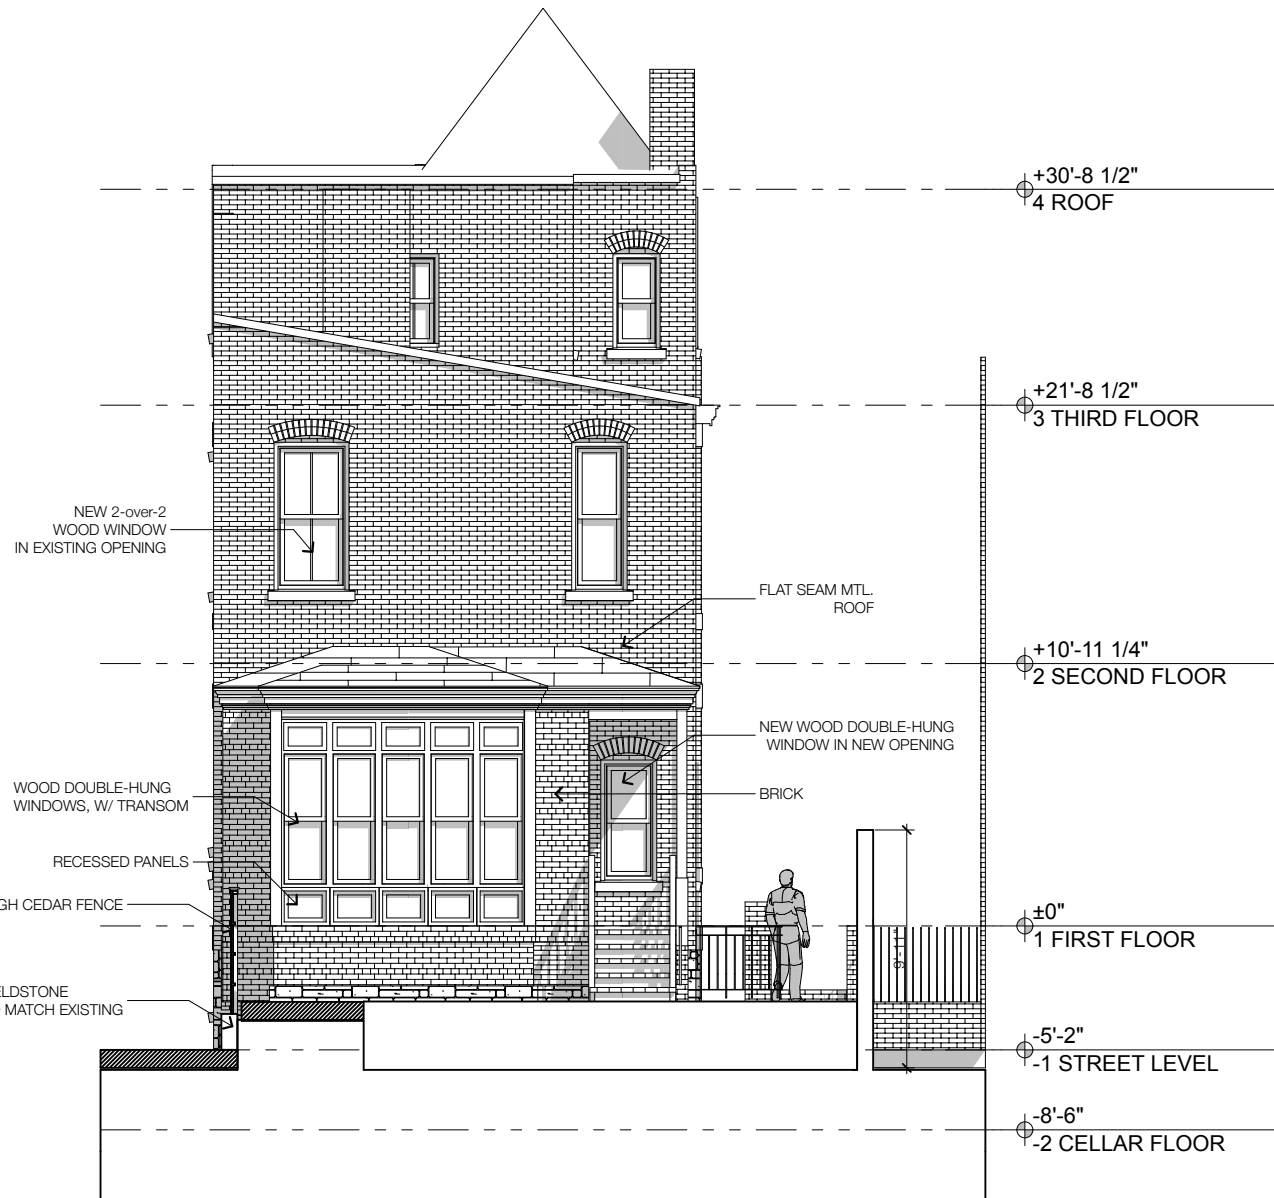

PROP. SOUTH ELEVATION / REAR

SCALE: 1/8" = 1'-0"

 

The drawings, plans, ideas specifications and/or details contained on this document [the drawings] are the creation and sole property of Trout, Inc. [the creator]. No reproduction, use of the drawings or their intellectual content is authorized without expressed written consent of the creator.



1


EXIST. EAST ELEVATION / RIGHT

SCALE: 1/8" = 1'-0"



		
P.O. Box 358 Wendover, WV (304) 874-4118 www.TROUTDESIGN.com		
Office's • 2112 wind court, NW 20037-1200 Bldg. 2003 658-1091		
EXIST. EAST ELEVATION / RIGHT ADDITION & ALTERATIONS 3420 P ST		
#Client Company	3420DC	
DATE 30 November 2015	SCALE	PRINTING 11 February 2016
A-12.2.3		


The drawings, plans, ideas specifications and/or details contained on this document [the drawings] are the creation and sole property of Trout, Inc. [the creator]. No reproduction, use of the drawings or their intellectual content is authorized without expressed written consent of the creator.

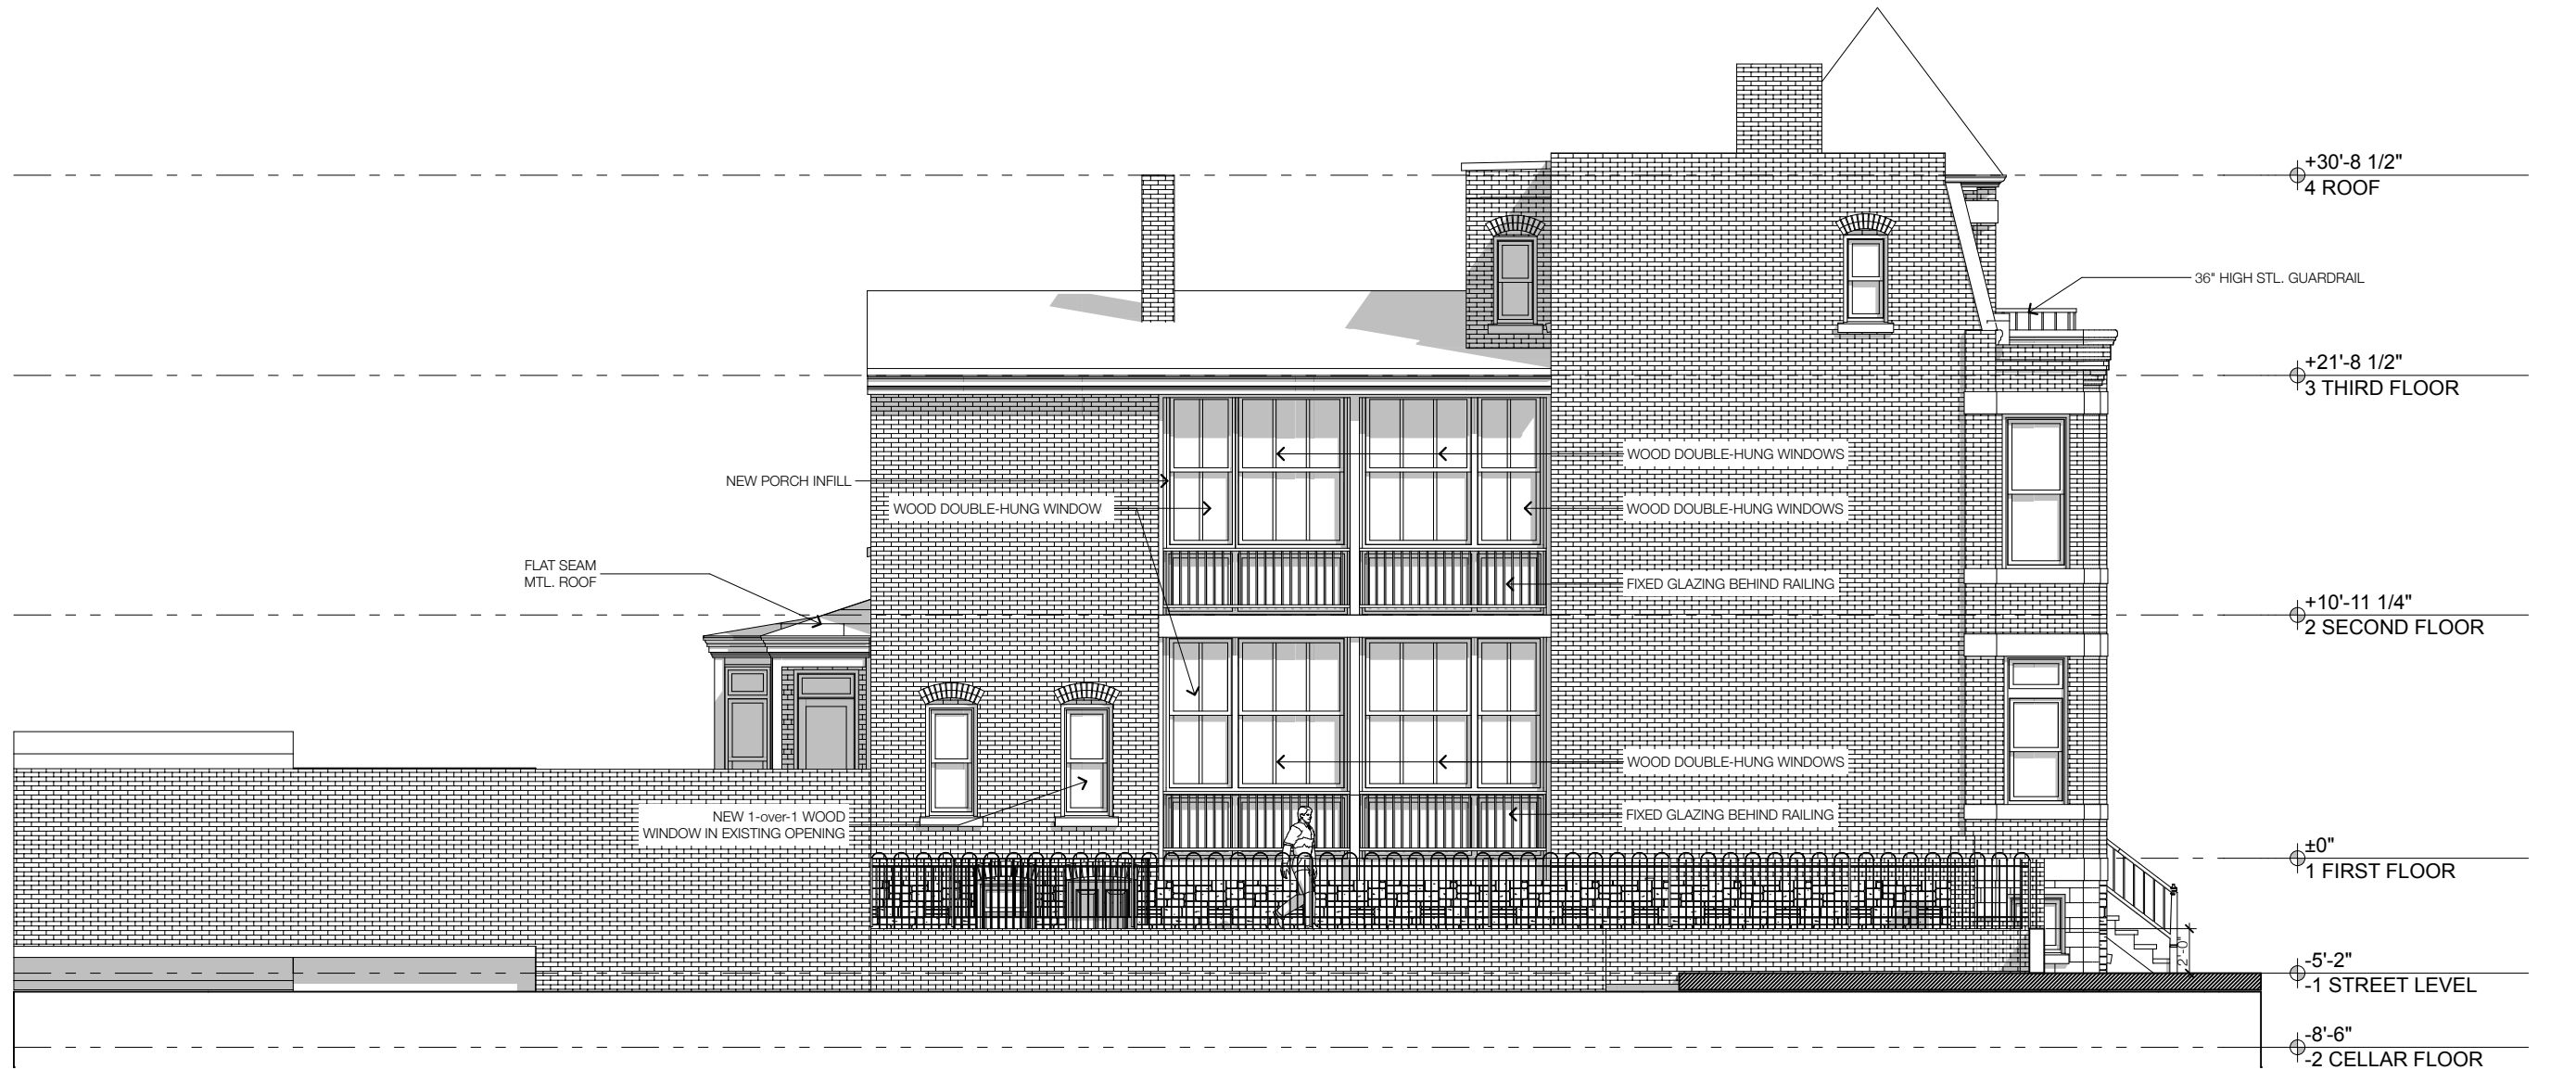

1

PROP. EAST ELEVATION / RIGHT

SCALE: 1/8" = 1'-0"

 

P.O. Box 358
Wendover, WV
26068-0358
(304) 874-4118

Office's

2112 wind court, NW
2000 37th Street
Bldg. 2000 37th Street
Bldg. 2000 37th Street

www.TROUTDESIGN.com


PROP. EAST ELEVATION / RIGHT
ADDITION & ALTERATIONS 3420 P ST

#Client Company
3420DC

DATE SCALE PRINTING
30 November 2015
11 February 2016

A-12.2.4

The drawings, plans, ideas specifications and/or details contained on this document [the drawings] are the creation and sole property of Trout, Inc. [the creator]. No reproduction, use of the drawings or their intellectual content is authorized without expressed written consent of the creator.

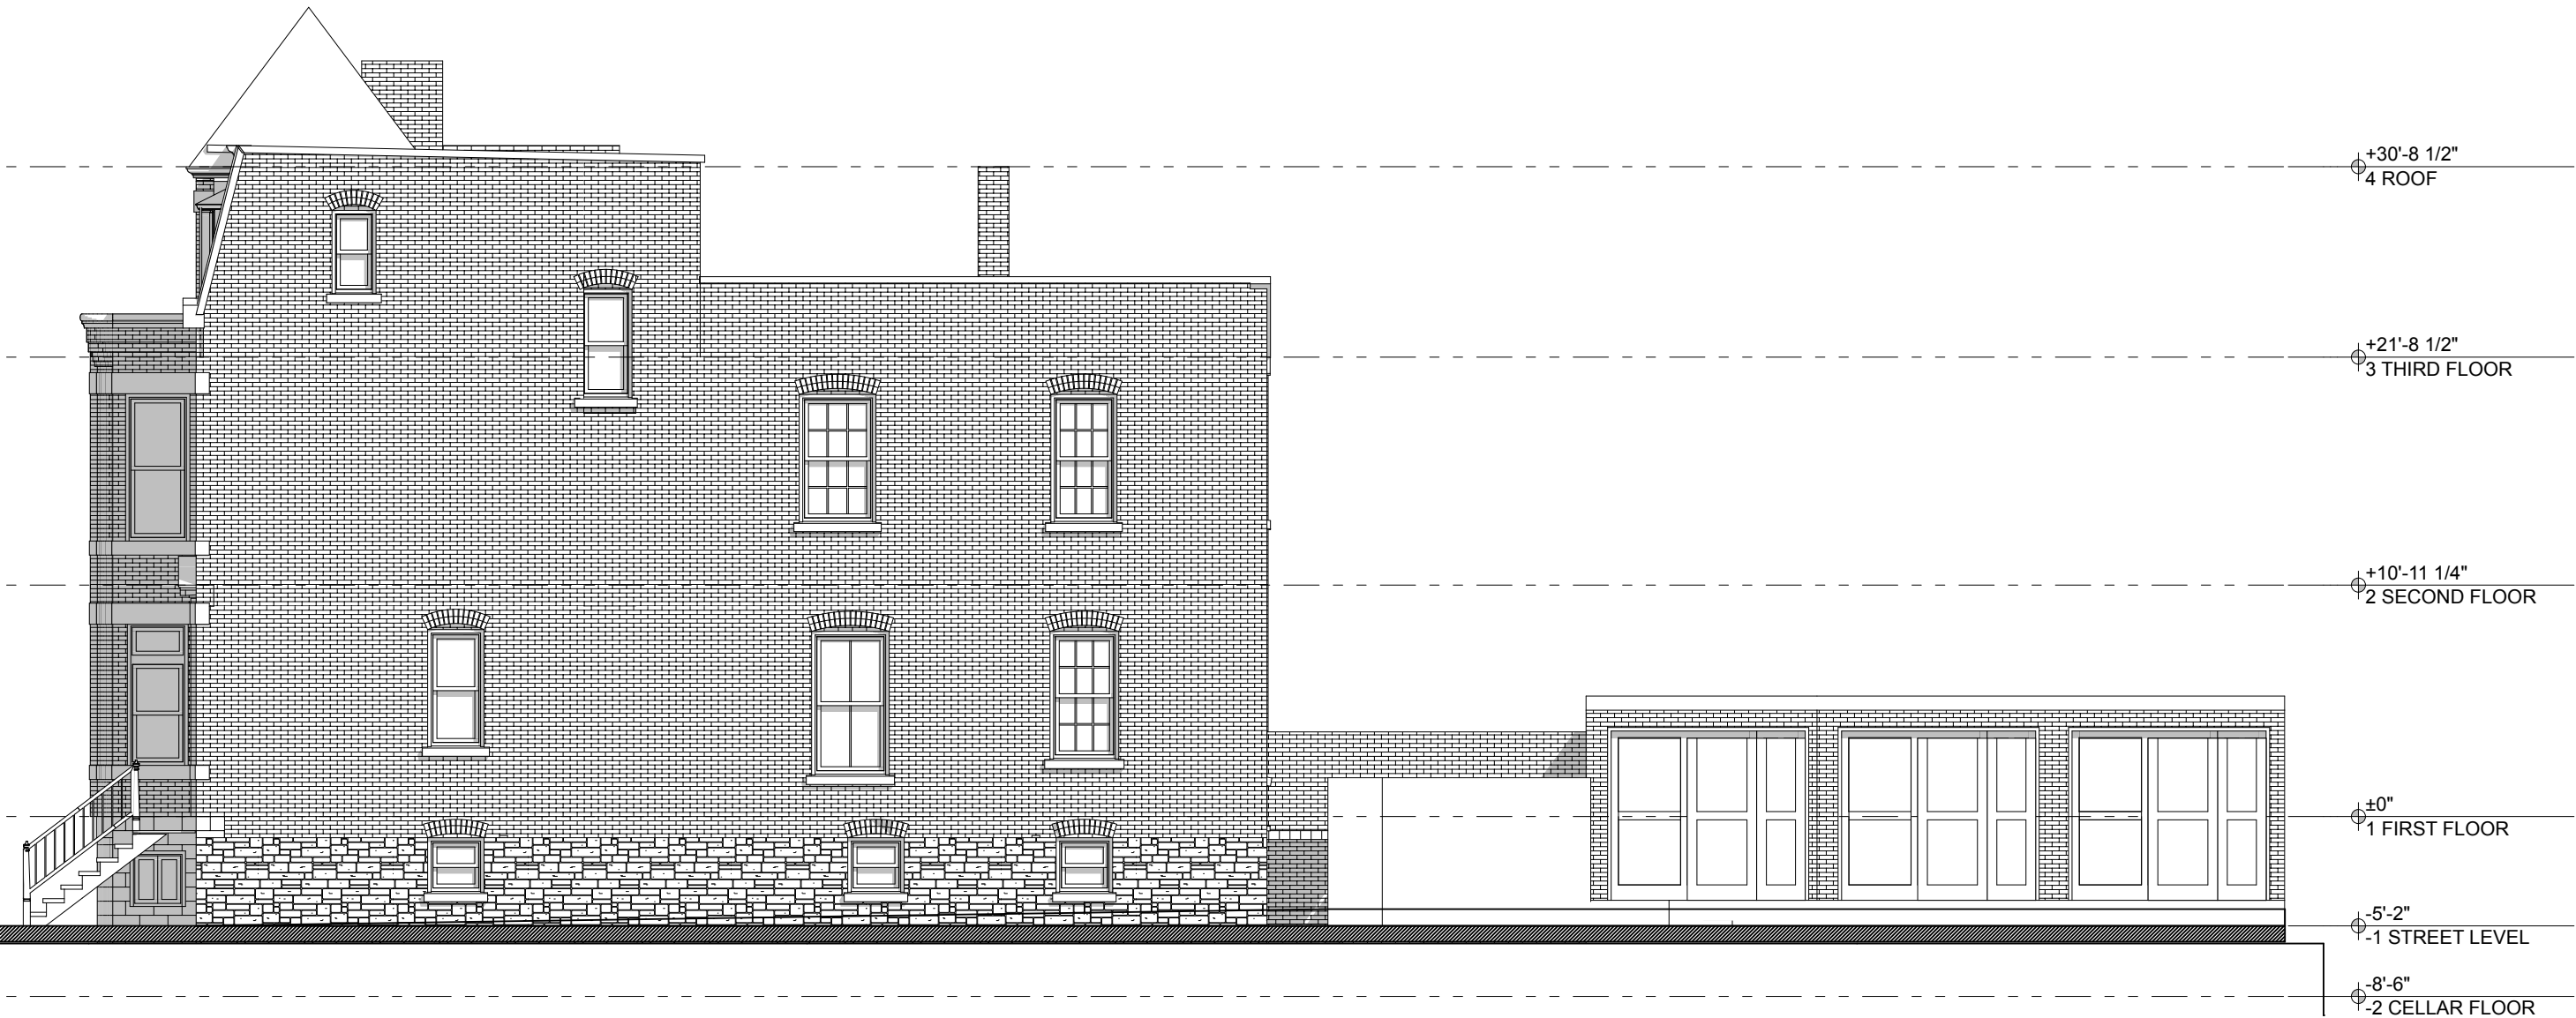

1

EXIST WEST ELEVATION / LEFT

SCALE: 1/8" = 1'-0"



Office's
2112 wind court, NW
Wendover, WV
26057-1200
Fax: (202) 658-1091
www.TROUTDESIGN.com


EXIST. WEST ELEVATION / LEFT
ADDITION & ALTERATIONS 3420 P ST

#Client Company
3420DC


DATE SCALE PRINTING
30 November 2015
11 February 2016

A-12.2.5

The drawings, plans, ideas specifications and/or details contained on this document [the drawings] are the creation and sole property of Trout, Inc. [the creator]. No reproduction, use of the drawings or their intellectual content is authorized without expressed written consent of the creator.

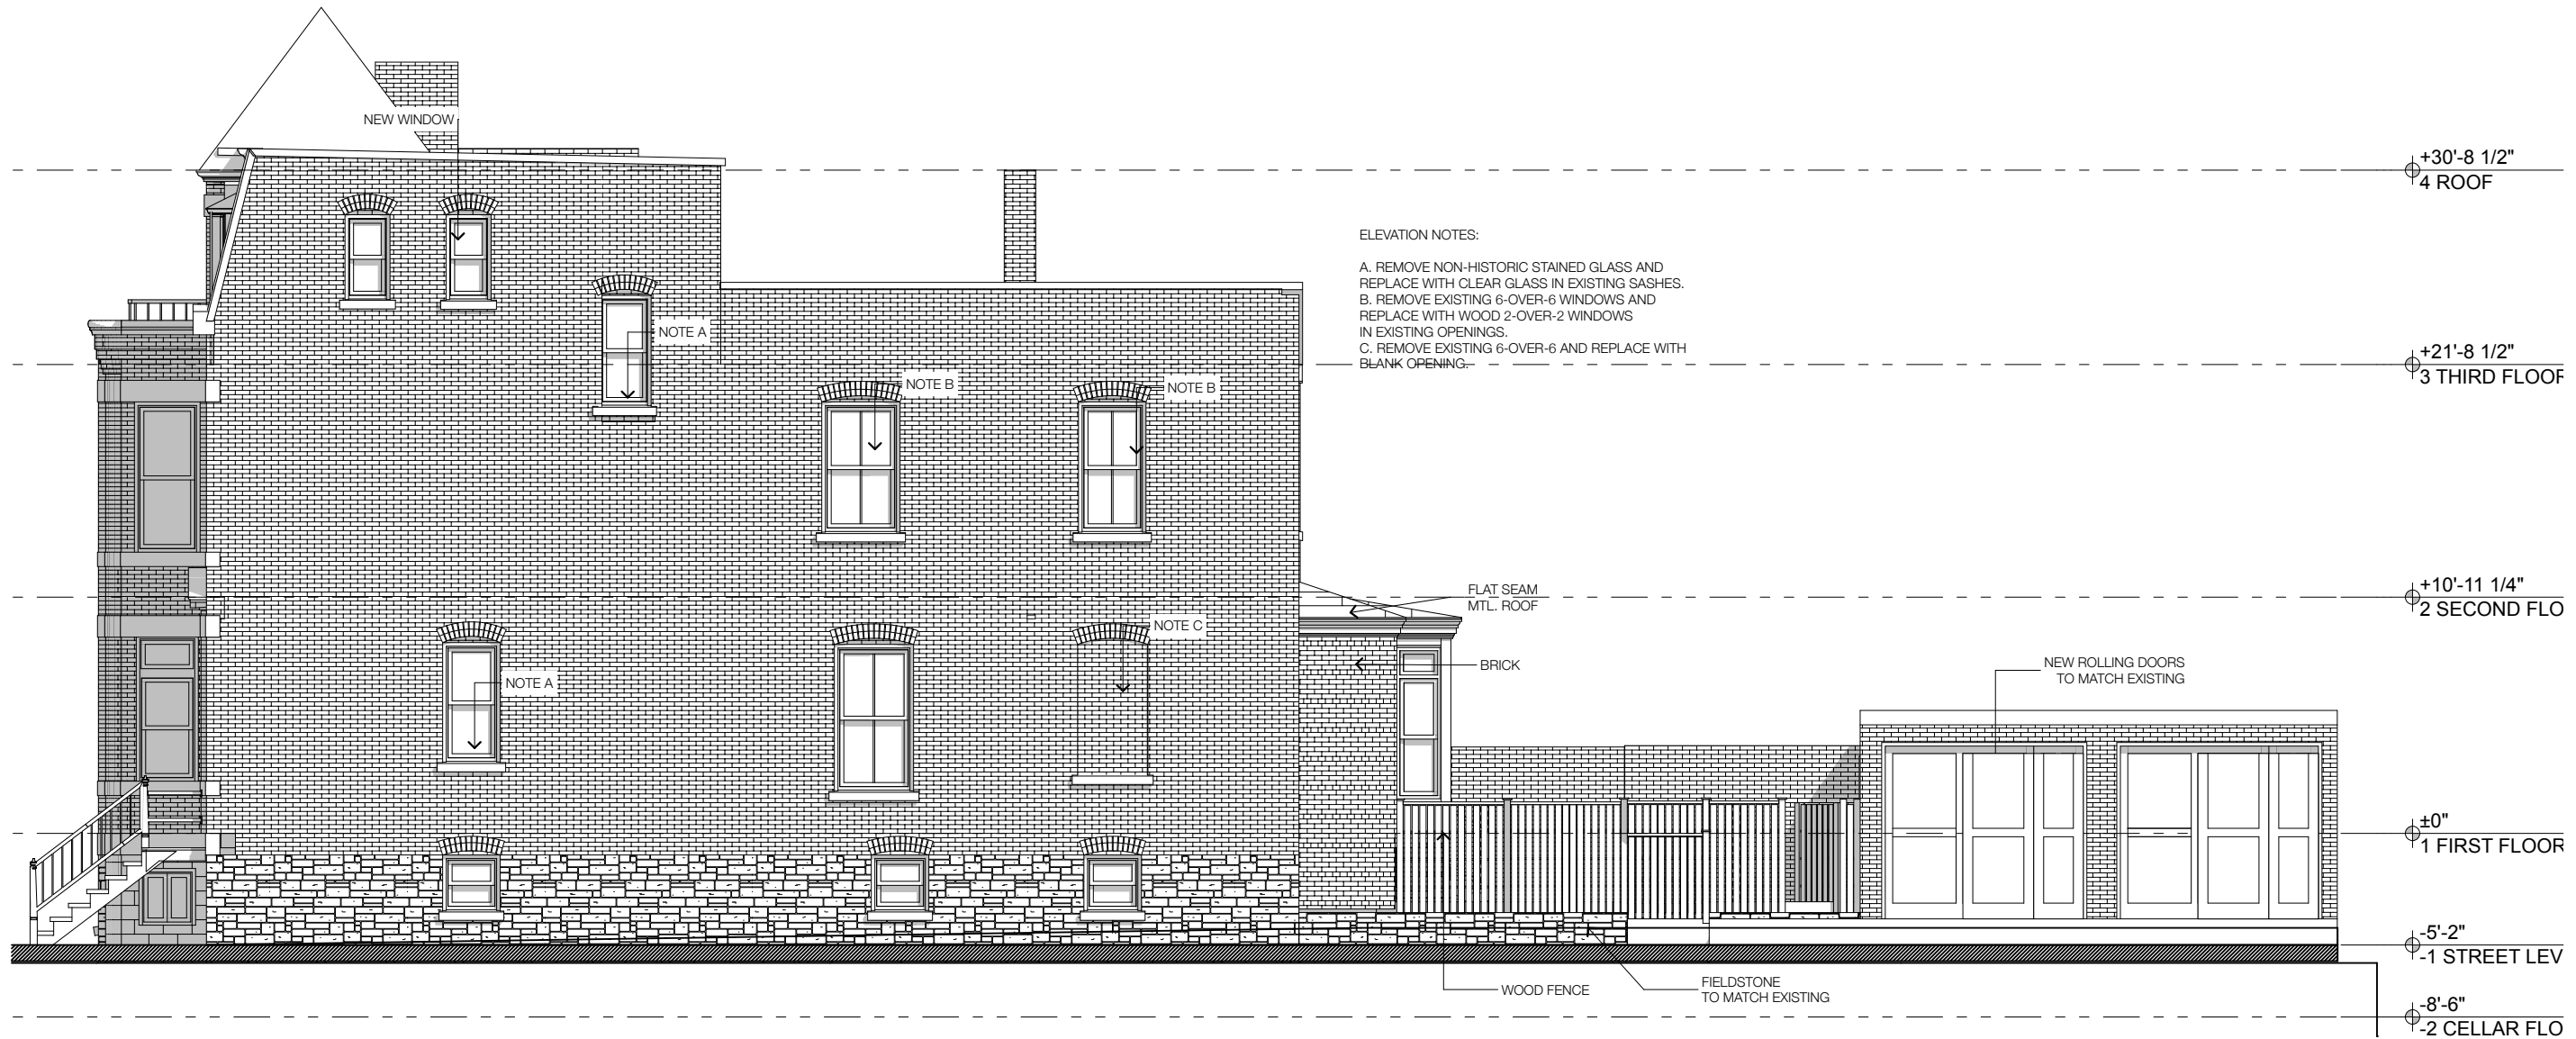

1 **PROP. WEST ELEVATION / LEFT**
SCALE: 1/8" = 1'-0"

 

P.O. Box 358
Wendover, WV
26068-0358
(304) 874-4118

Office's

2112 Wind Court, NW
20037-1200
Atlanta, GA 30329
Fax: (202) 658-1091


www.TROUTDESIGN.com

PROP. WEST ELEVATION / LEFT
ADDITION & ALTERATIONS 3420 P ST

#Client Company
3420DC

DATE: 30 November 2015
SCALE: 1/8" = 1'-0"
PRINTING: 11 February 2016


A-12.2.6

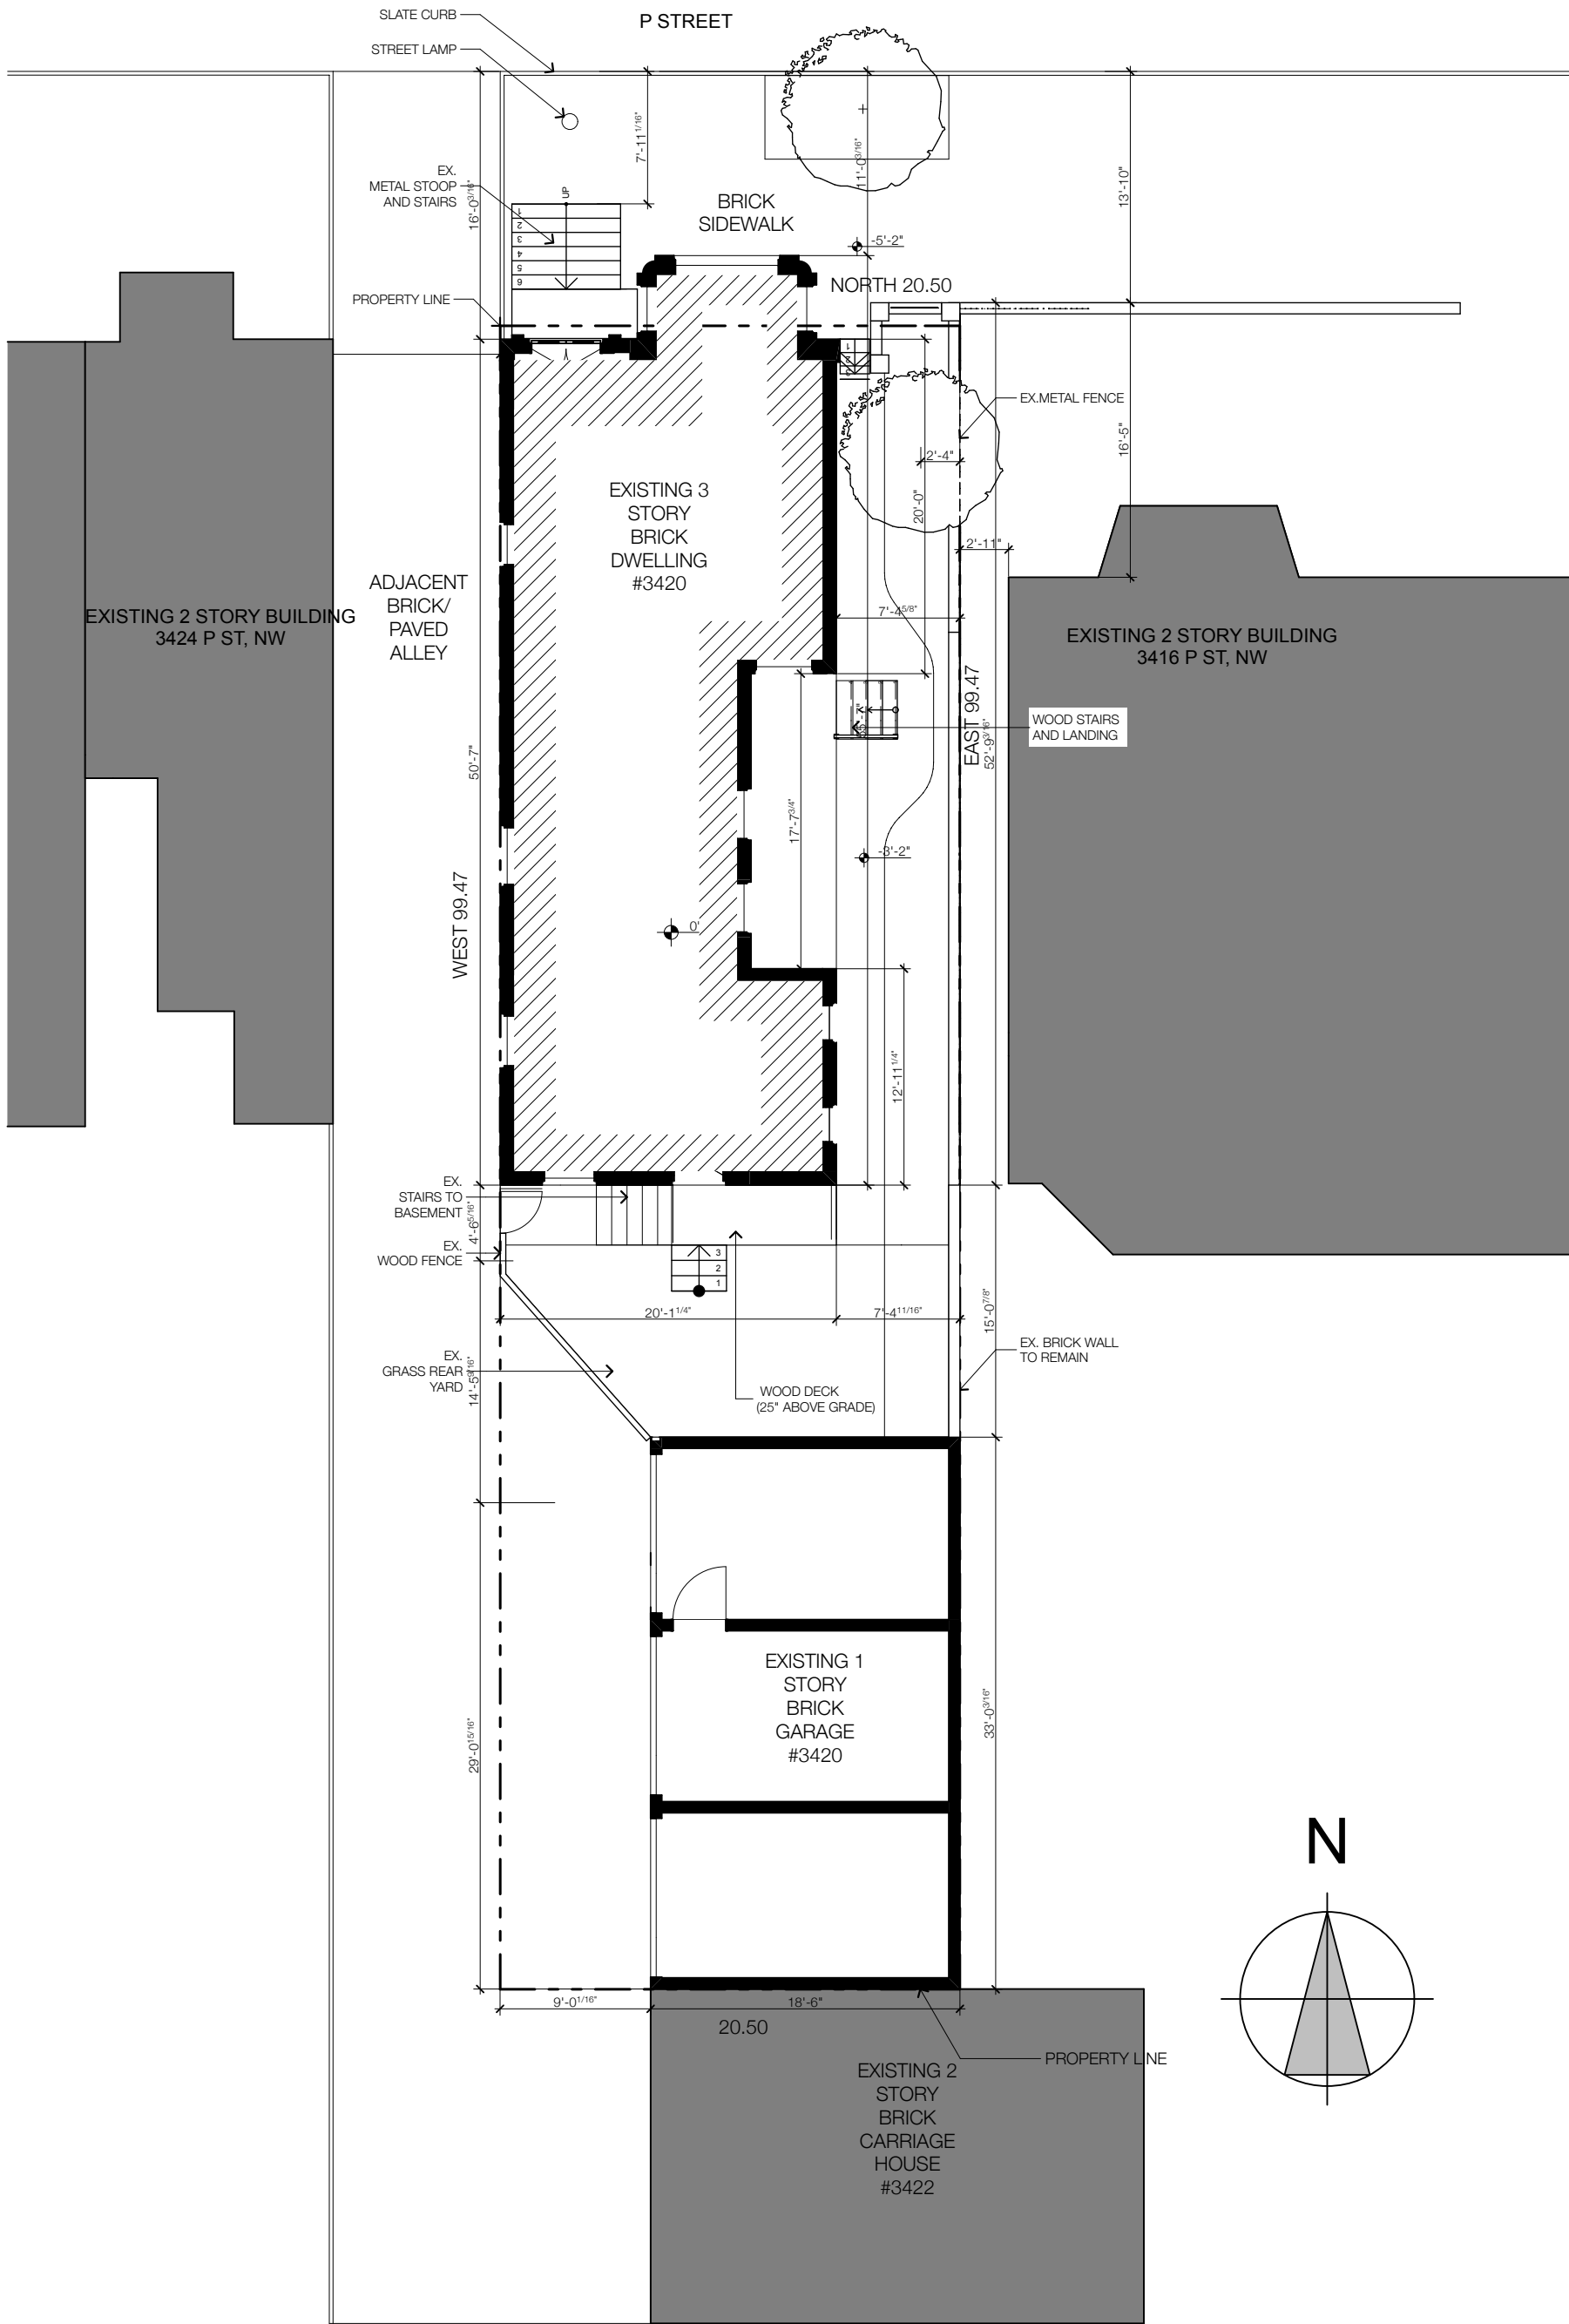

1

EXIST. SITE PLAN

SCALE: 1" = 10'

 

P.O. Box 356
Wardensville, WV
26051
(304) 874-4118

Office's

2112 ward court,nw
washington,dc
20037-1209
(202) 659-0600
fax: (202) 659-1091

www.TROUTDESIGN.com



SITE PLAN

ADDITION & ALTERATIONS 3420 P ST

3420DC

DATE 30 November 2015
SCALE
PRINTING 11 February 2016

A-12.1.1

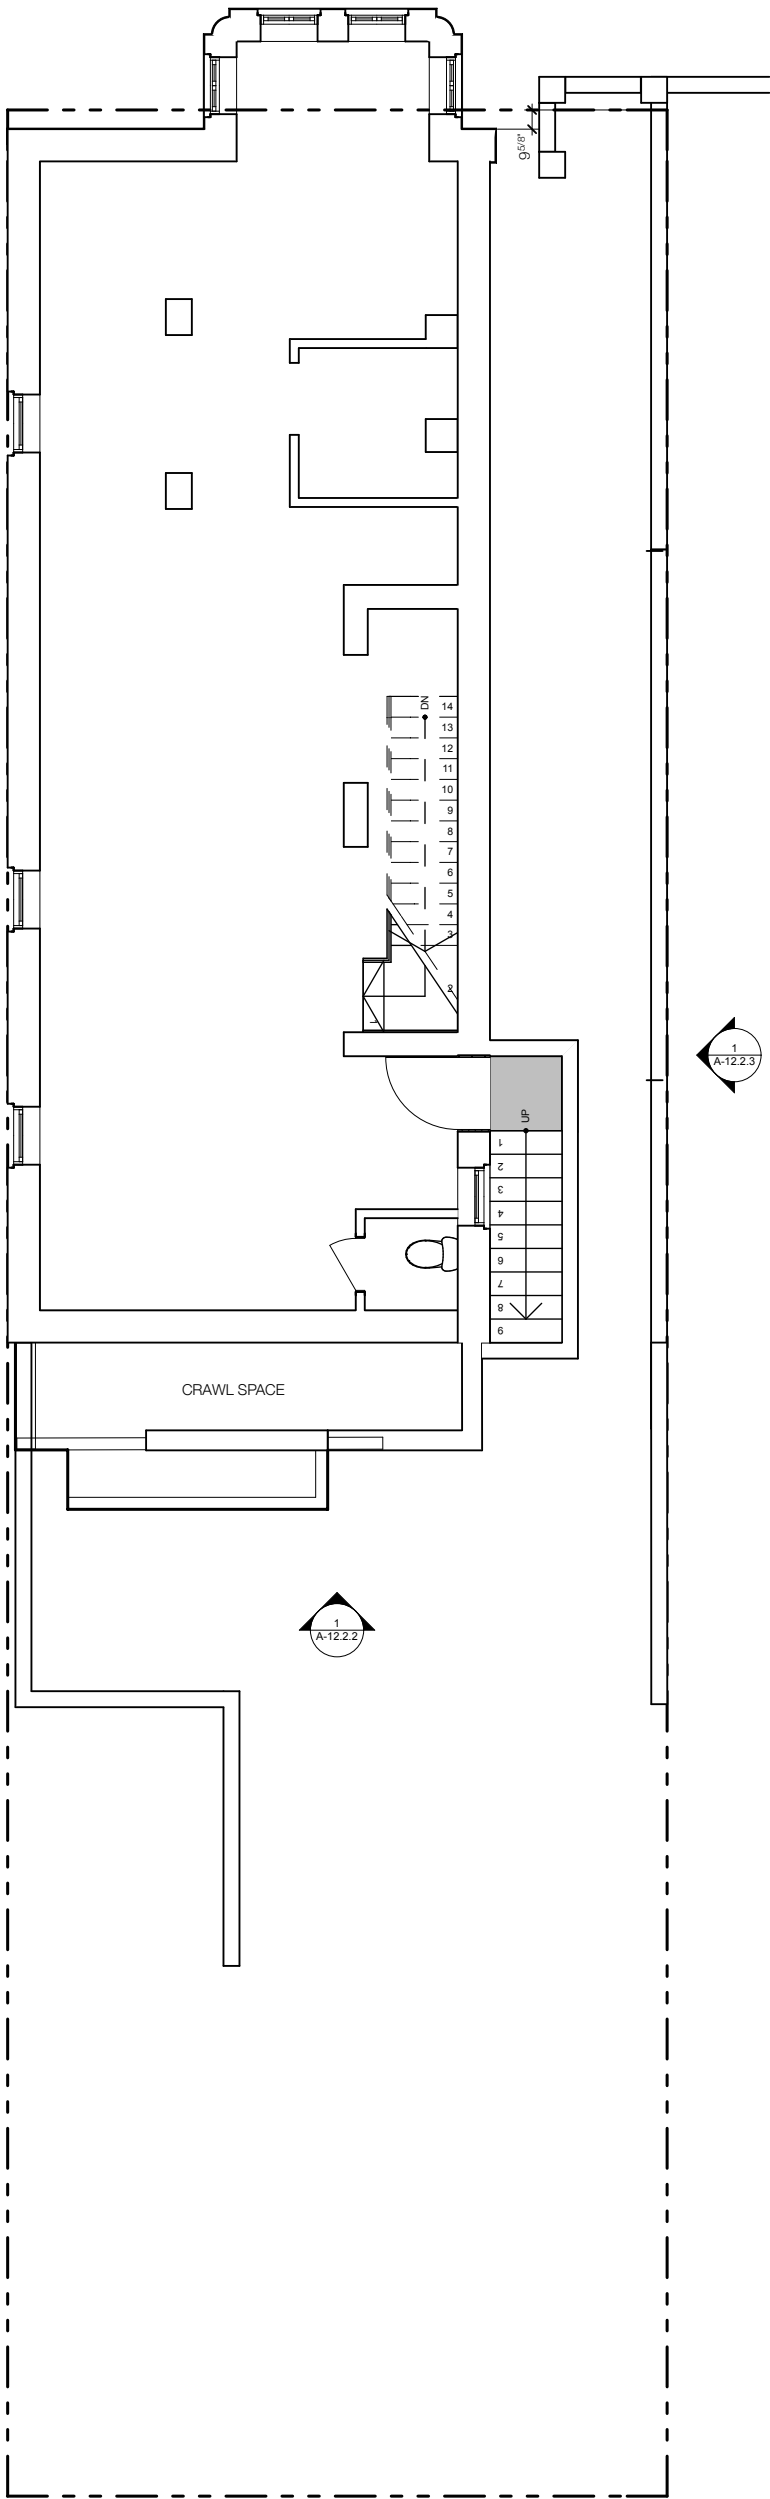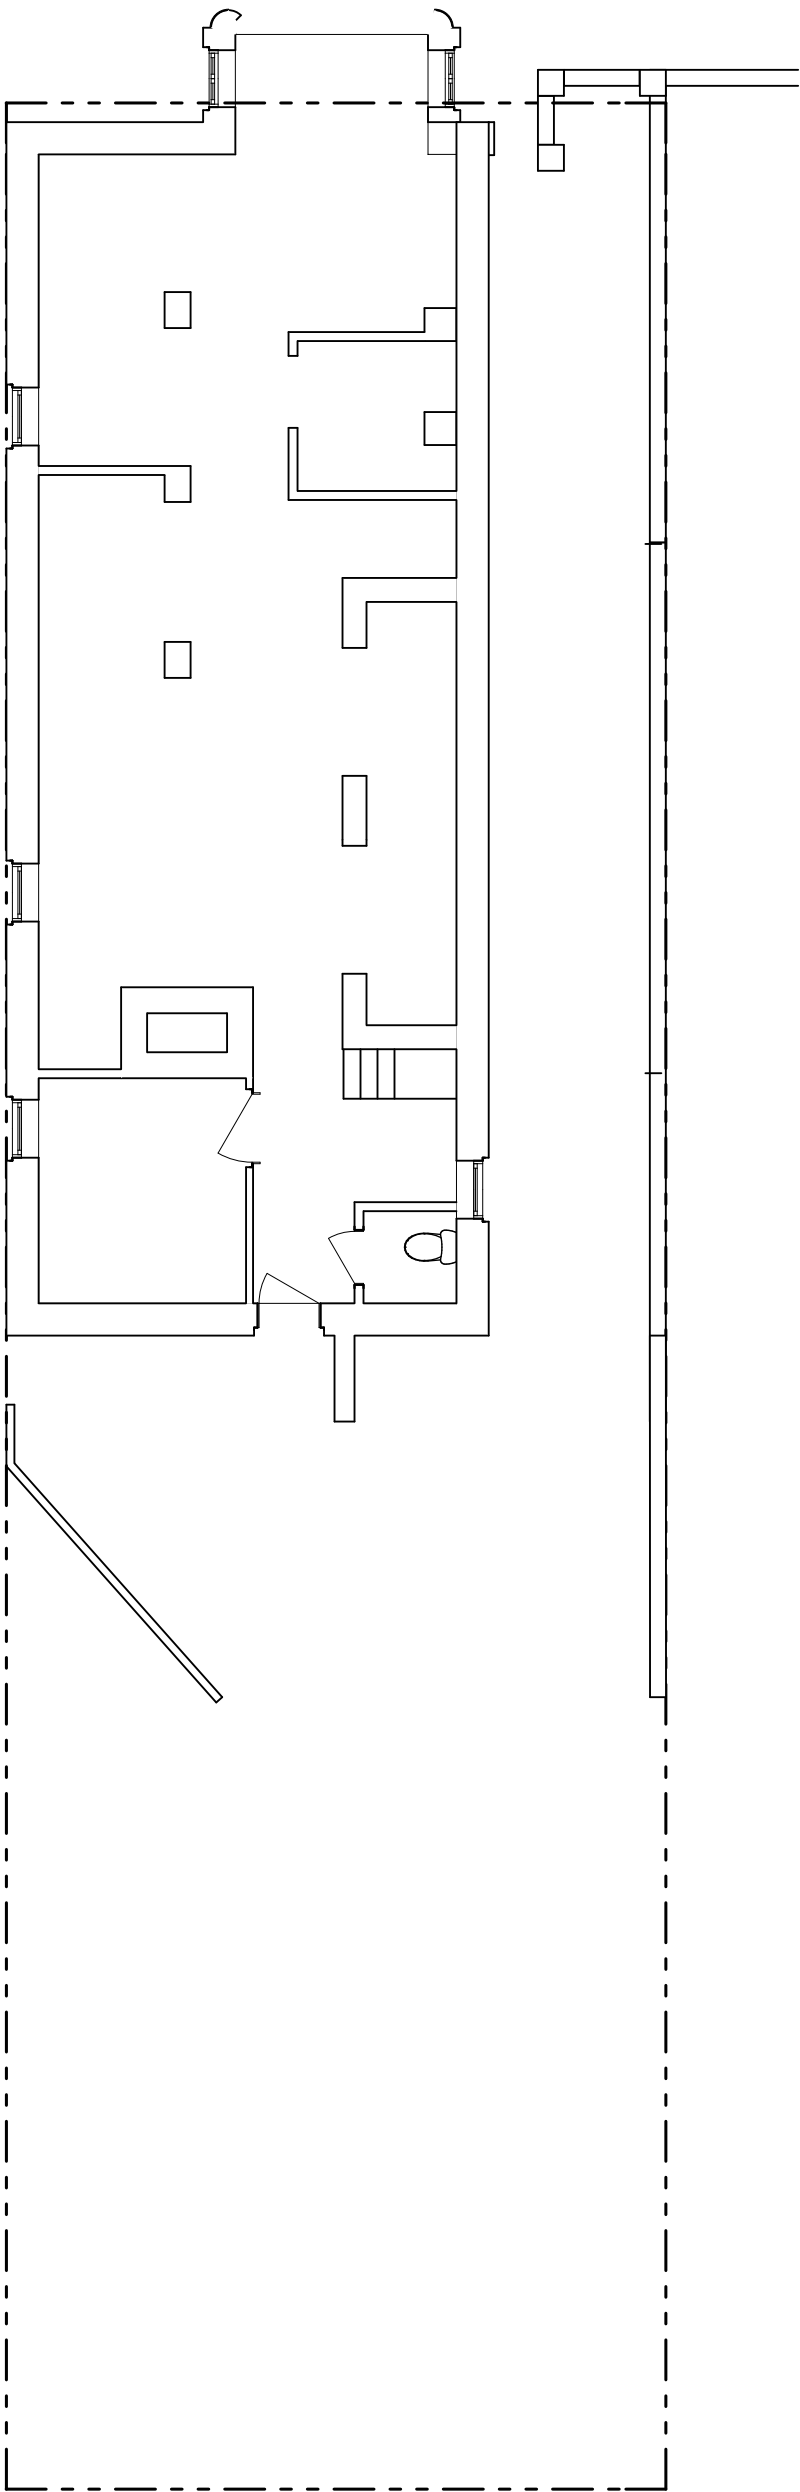

1
A-12.2.1


1
A-12.2.5

1
A-12.2.3

1
A-12.2.2


2 **EXIST. CELLAR FLOOR**

SCALE: 1/8" = 1'-0"

 

1 **PROP. CELLAR FLOOR**

SCALE: 1/8" = 1'-0"

 

P.O. Box 356
Wardensville, WV
26051
(304) 874-4118

Office's

2112 ward court,nw
washington,dc
20037-1209
(202) 659-0600
fax: (202) 659-1091

www.TROUTDESIGN.com



CELLAR FLOOR

ADDITION & ALTERATIONS 3420 P ST

3420DC

DATE 30 November 2015
SCALE
11 February 2016

A-12.1.3

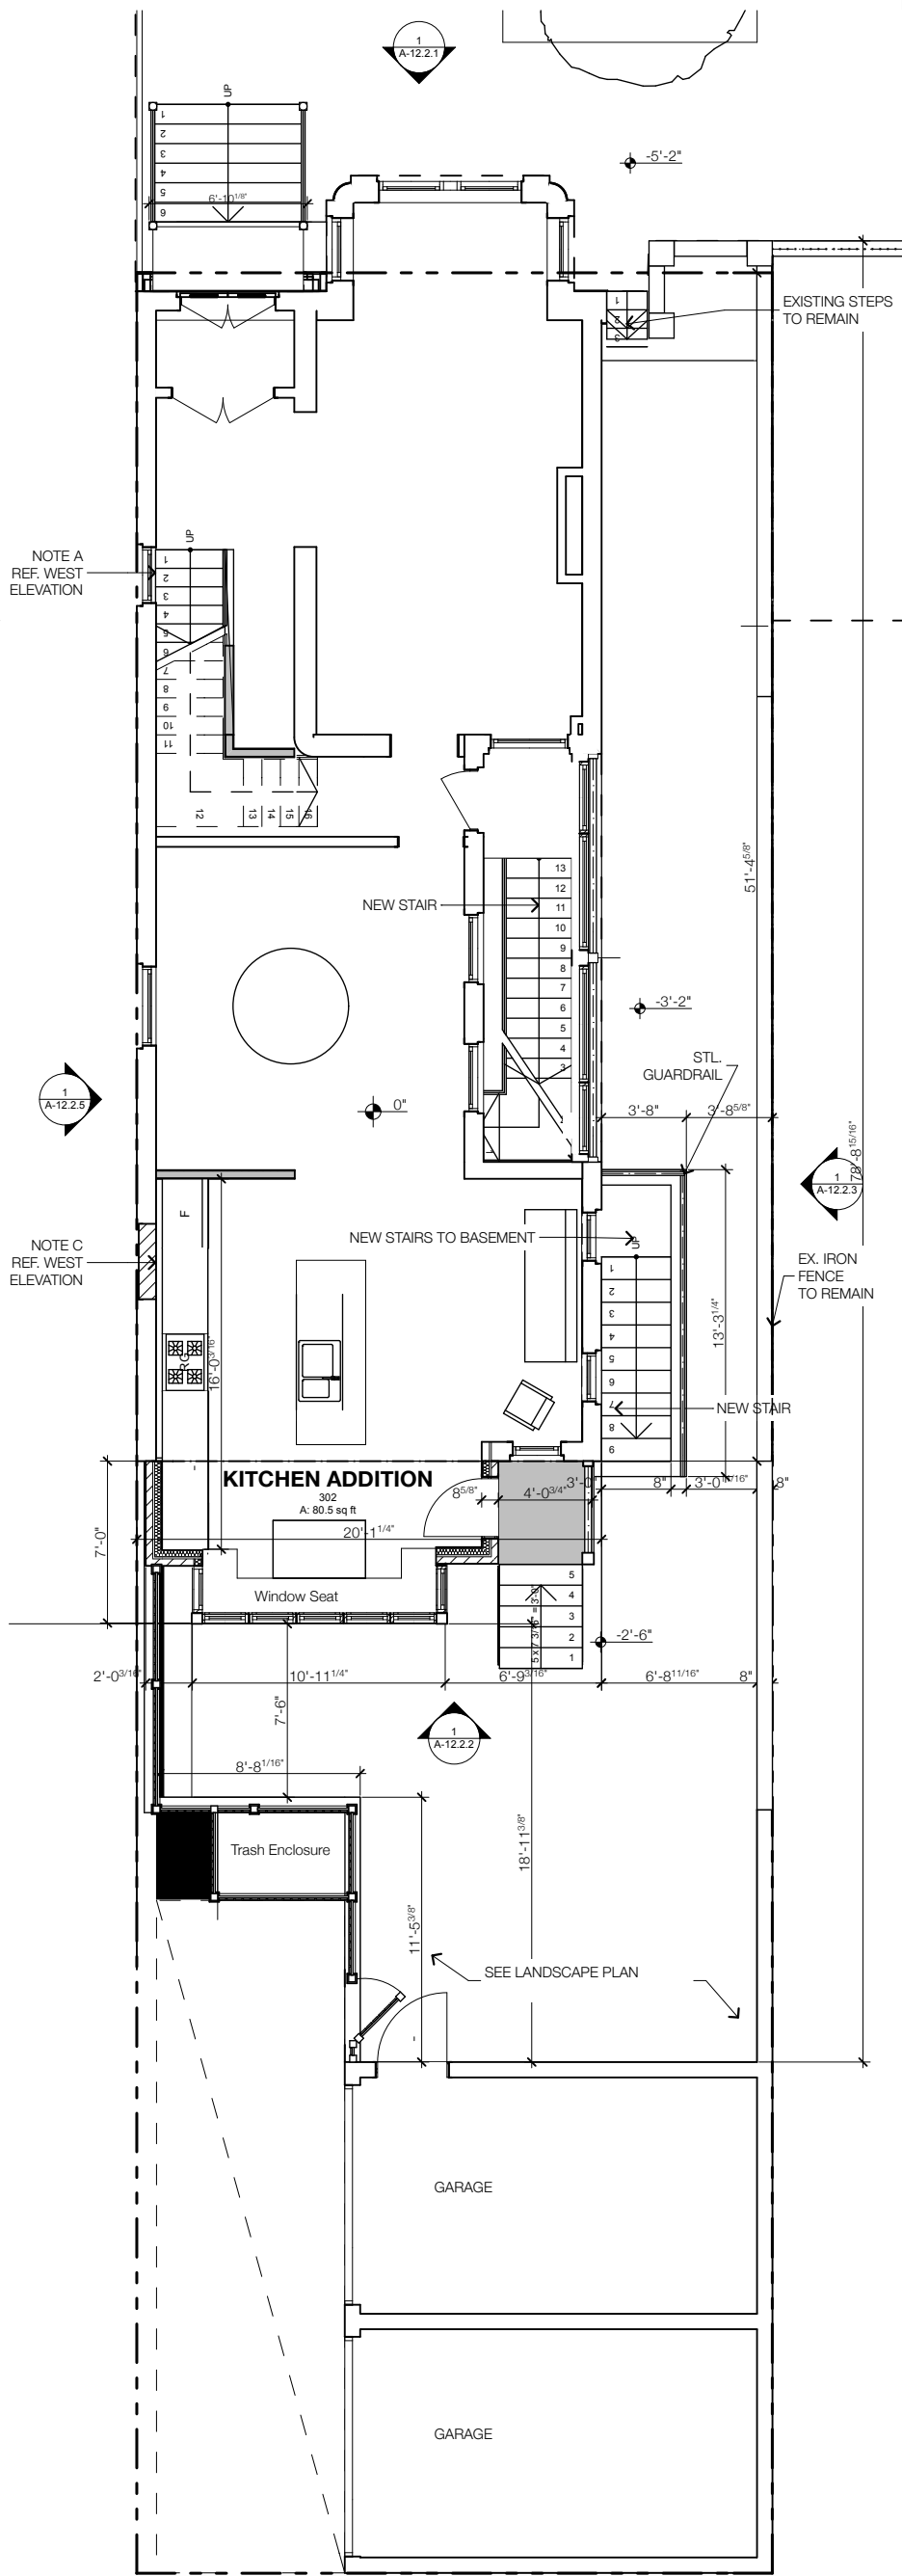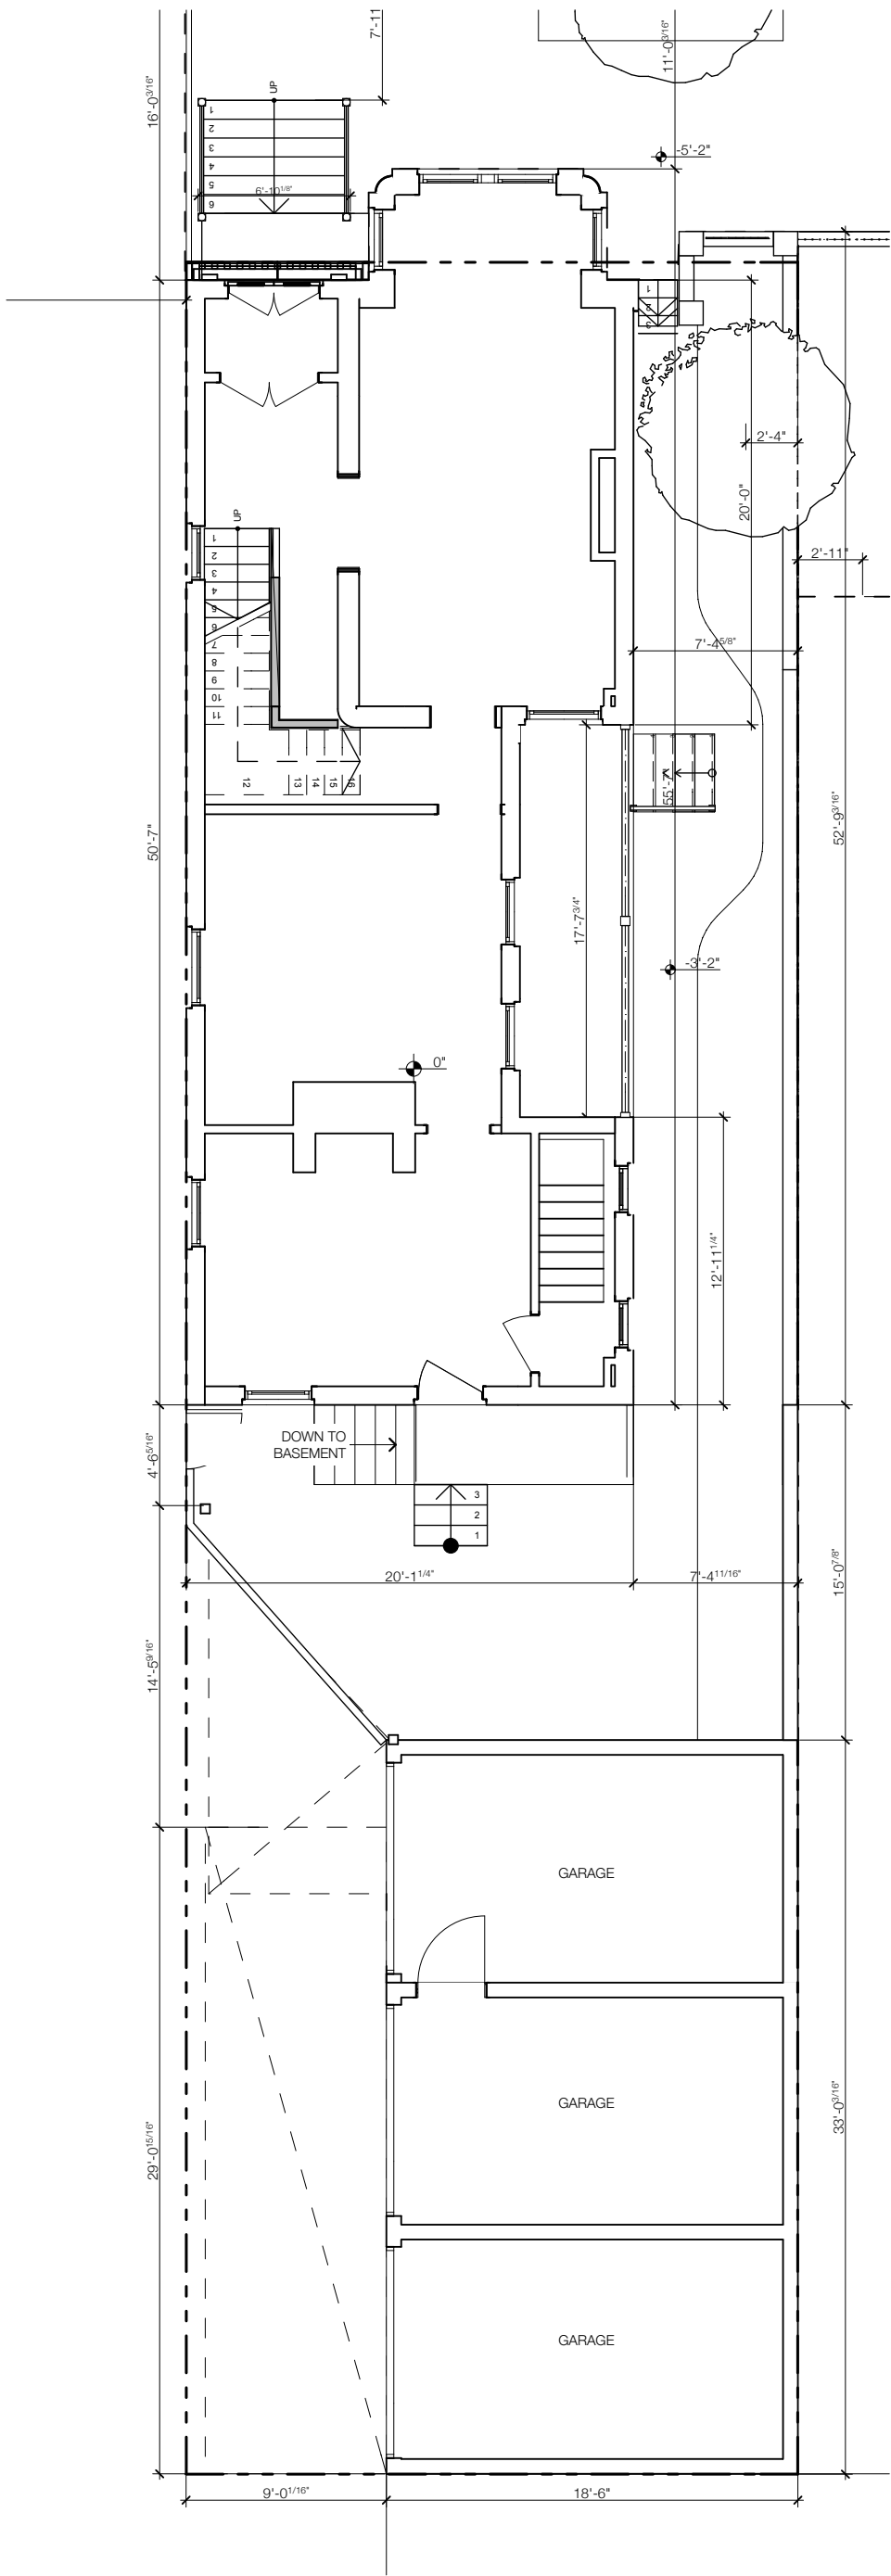

1 **EXIST. 1ST FLOOR** SCALE: 1/8" = 1'-0" 2 **PROP. 1ST FLOOR** SCALE: 1/8" = 1'-0"



P.O. Box 356
Wardensville, WV
26051
(304) 874-4118

www.TROUTDESIGN.com

2112 Ward Court, NW
Washington, DC
20037-1209
(202) 659-0600
fax: (202) 659-1091



FIRST FLOOR

ADDITION & ALTERATIONS 3420 P ST

3420DC

DATE 30 November 2015
SCALE 11 February 2016


A-12.1.4

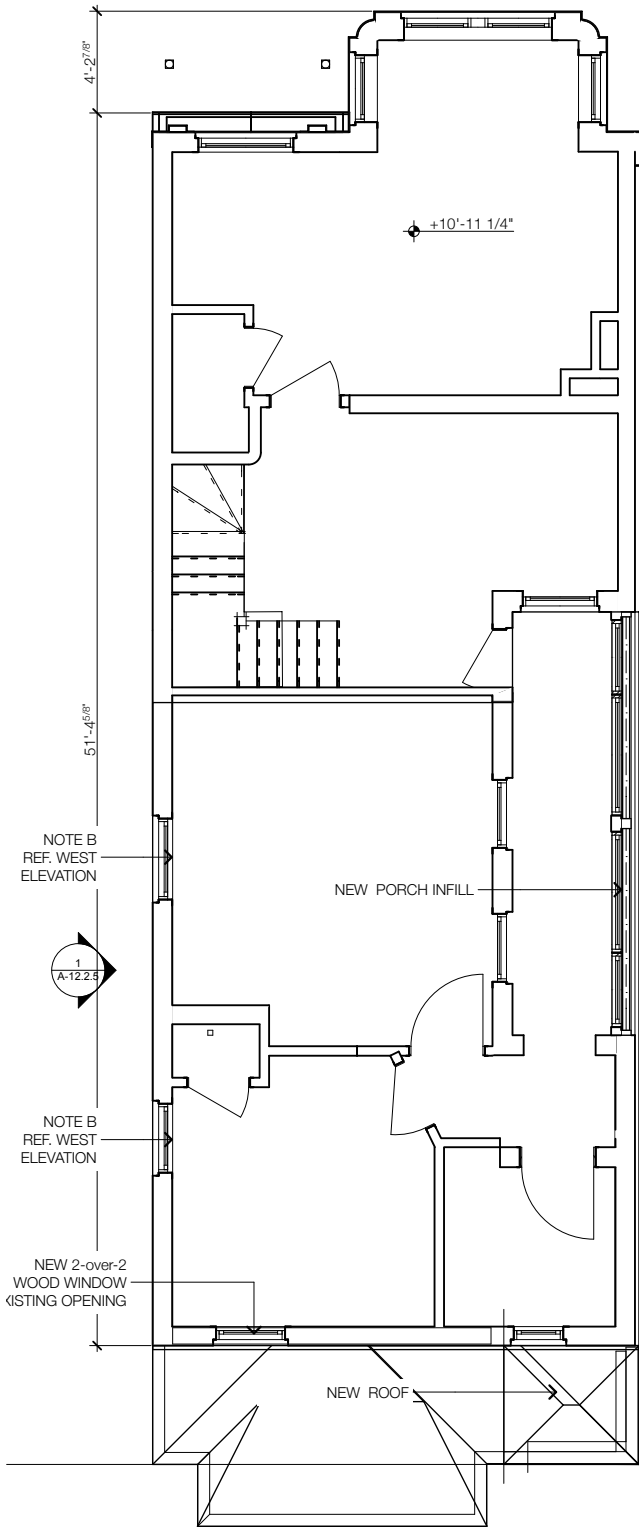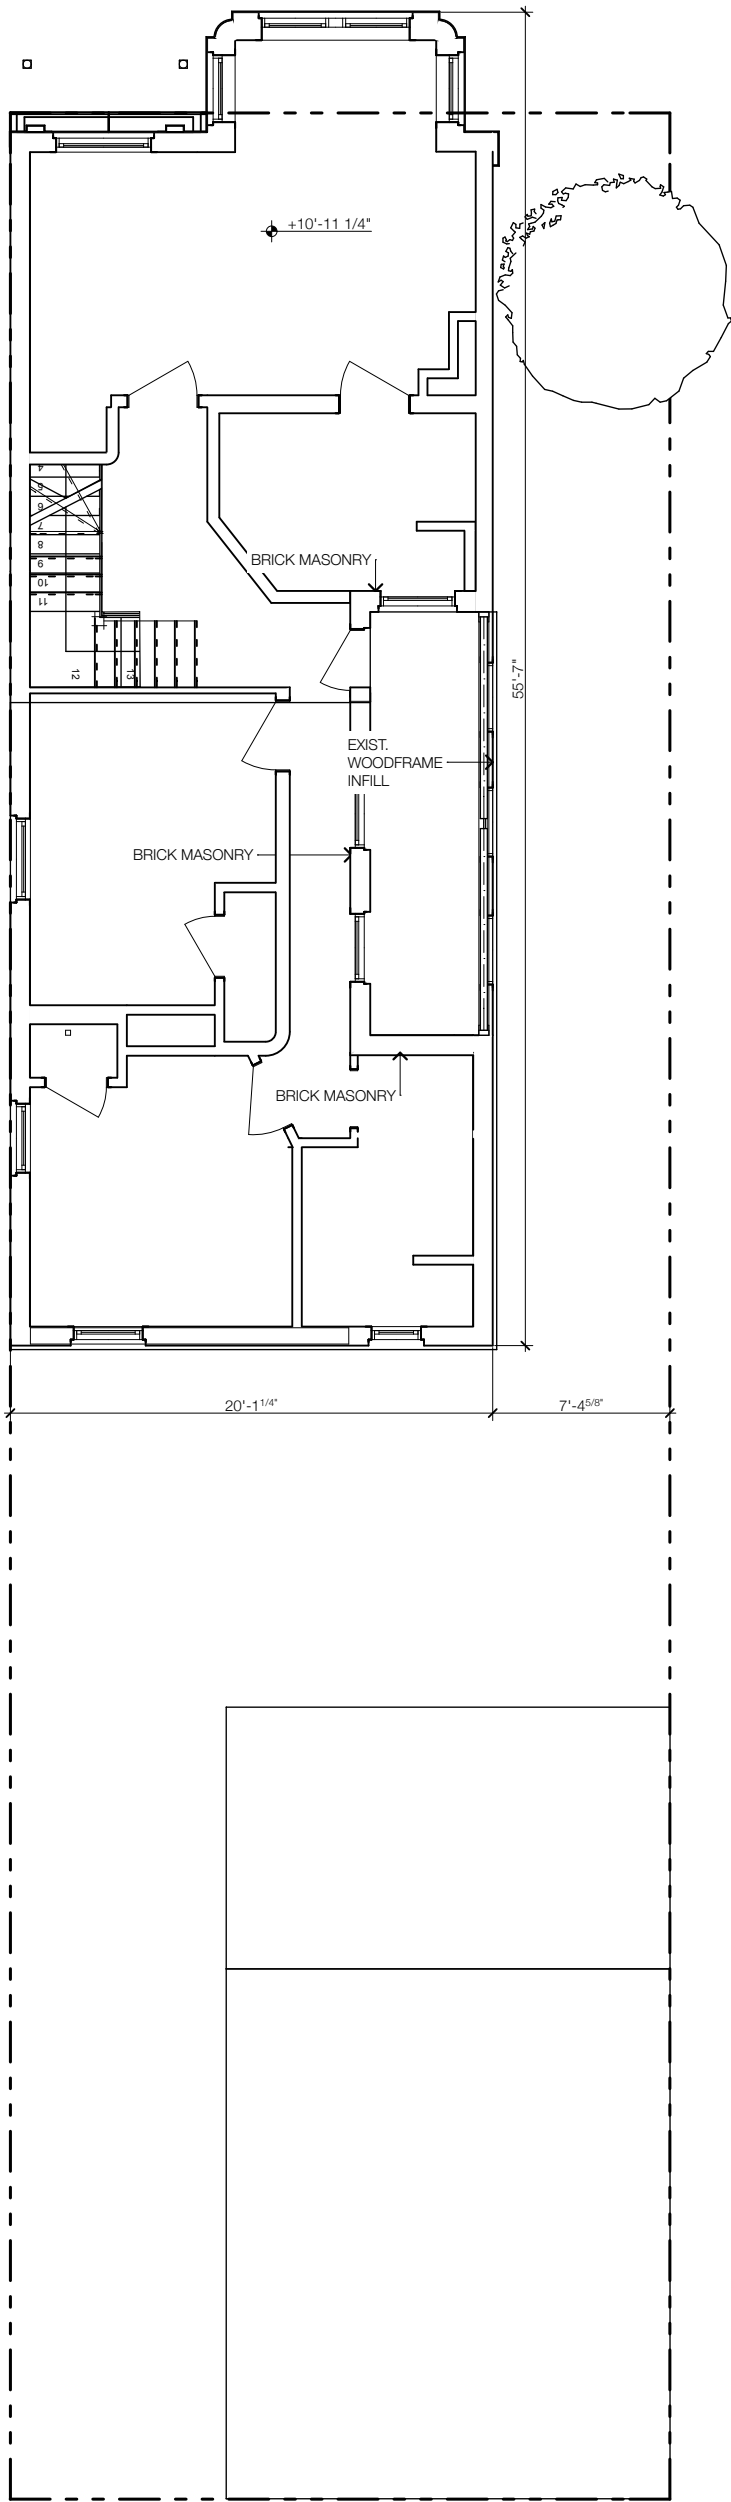

1

EXIST. 2ND FLOOR

SCALE: 1/8" = 1'-0"

 

2

PROP. 2ND FLR.

SCALE: 1/8" = 1'-0"





SECOND FLOOR

ADDITION & ALTERATIONS 3420 P ST

3420DC


DATE 30 November 2015
SCALE
11 February 2016

A-12.1.5

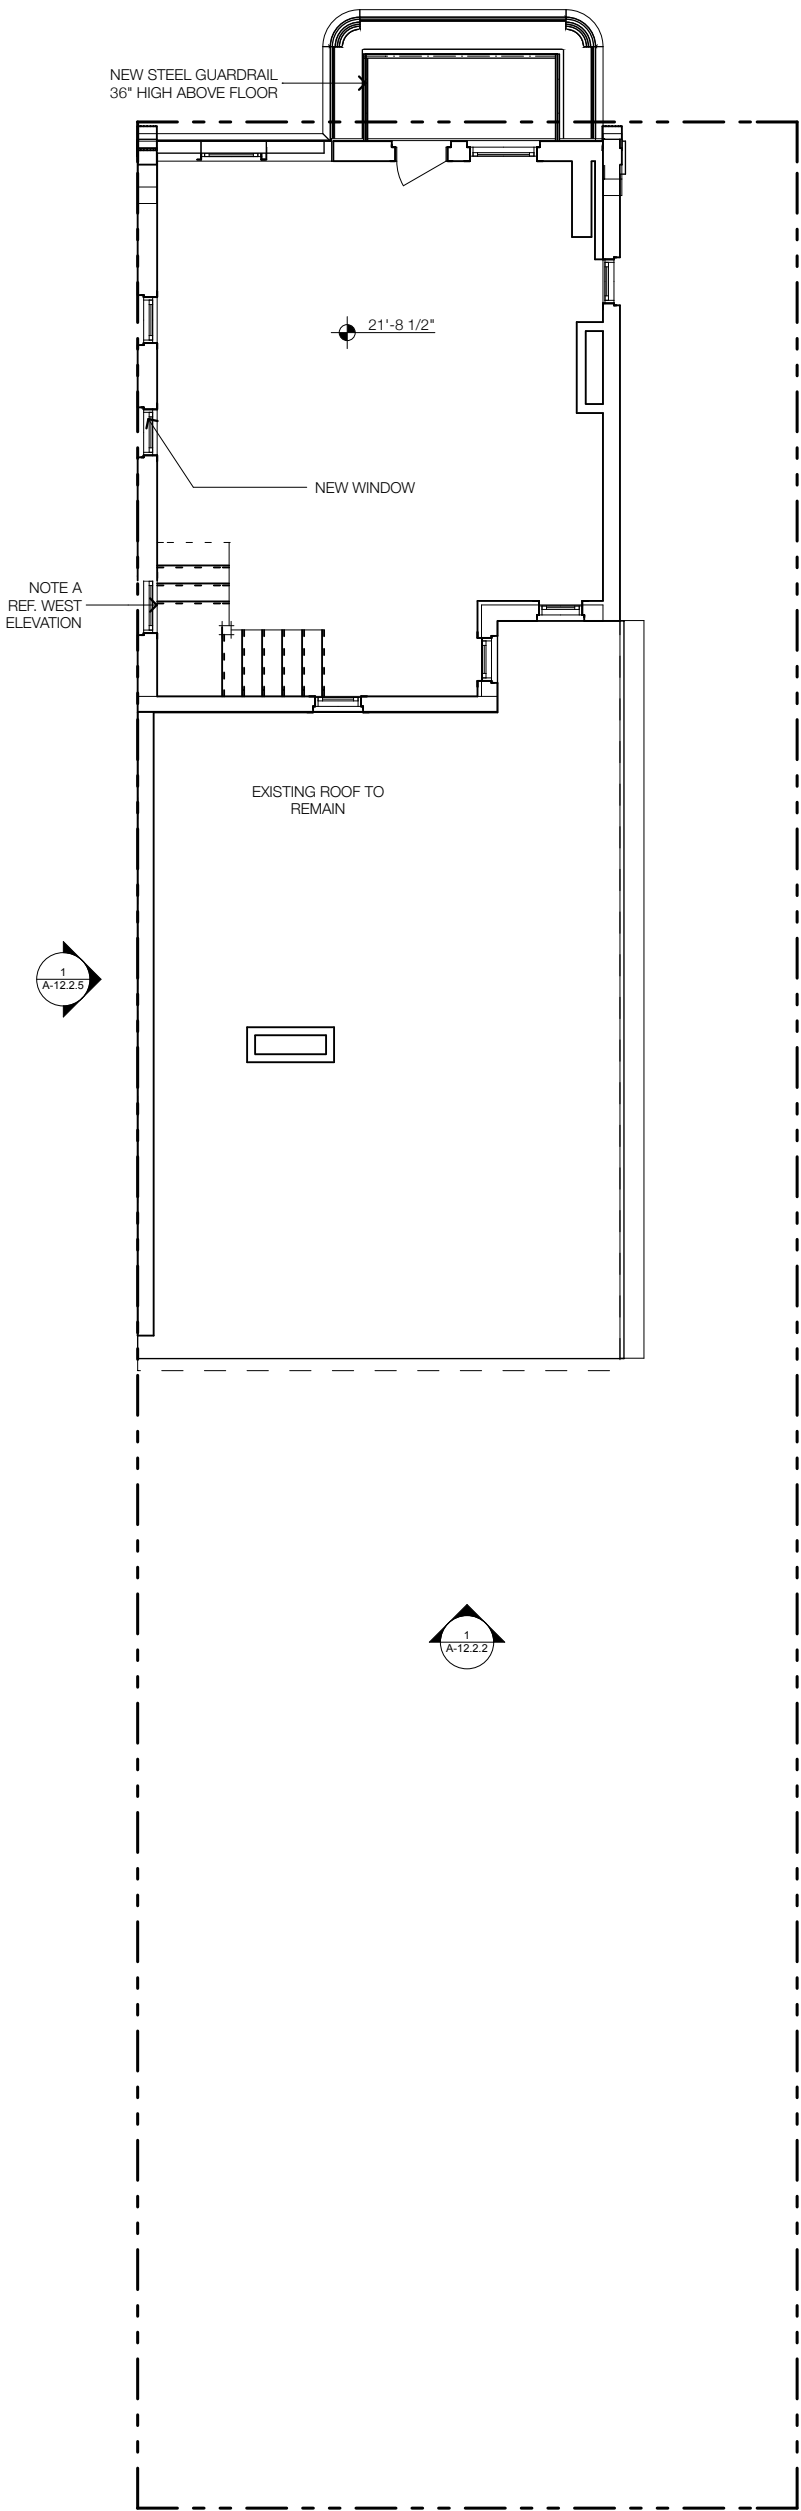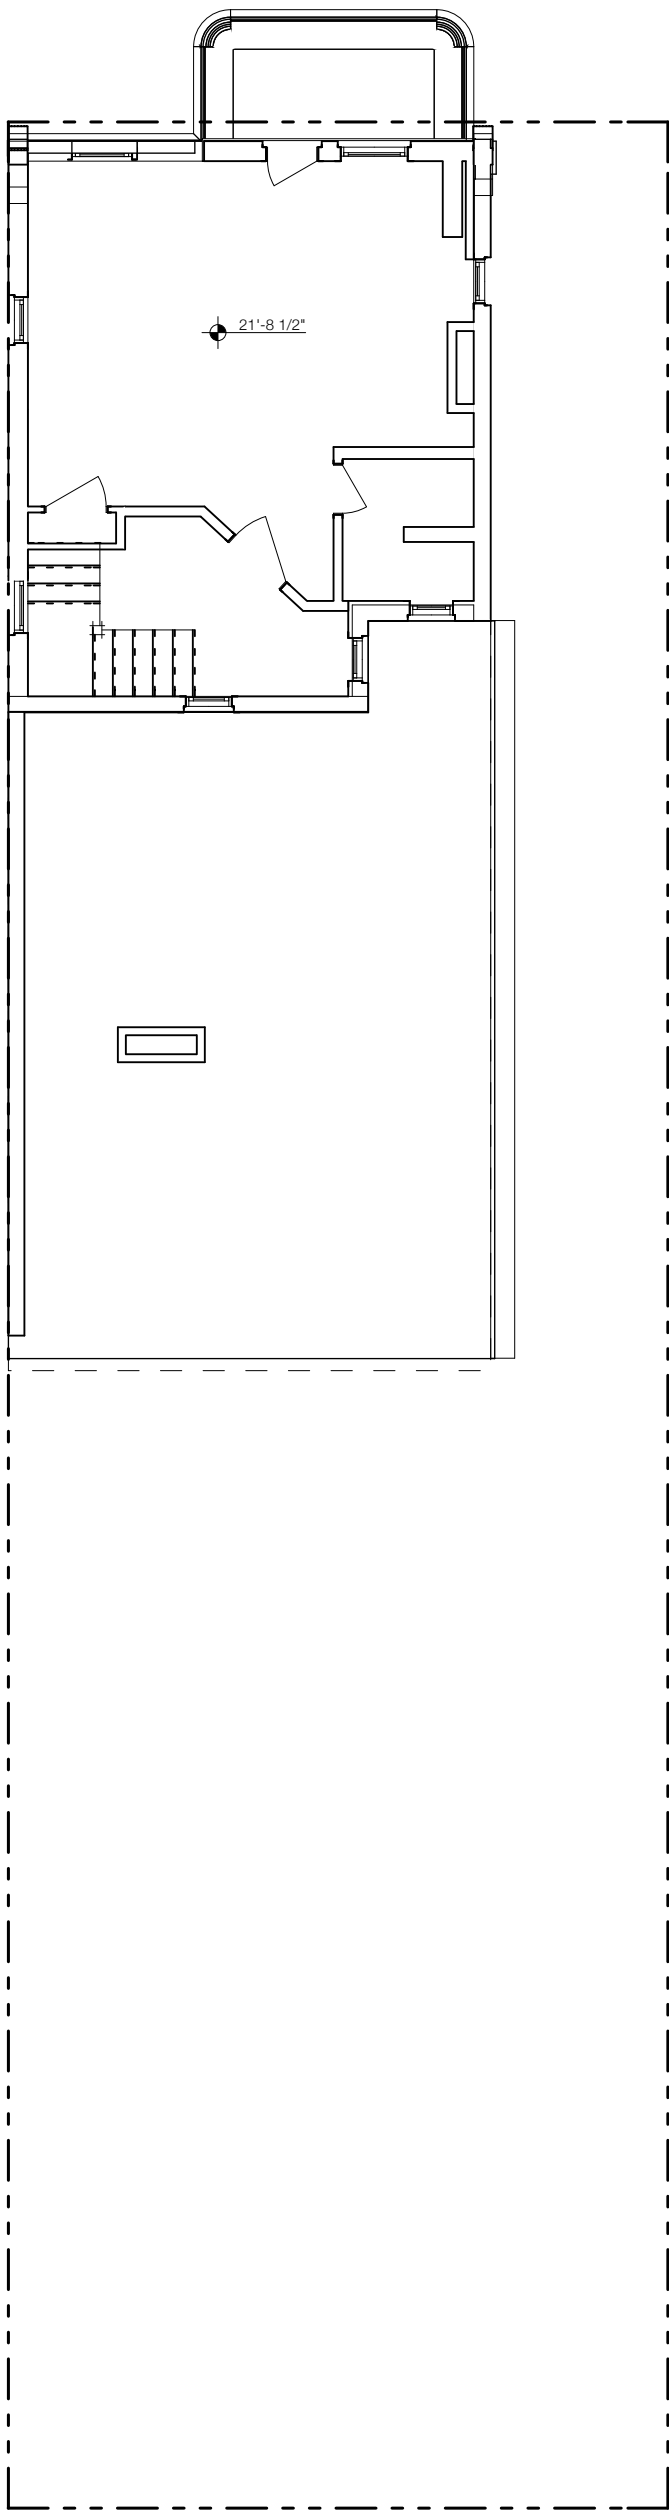

1

EXIST. 3RD FLOOR
SCALE: 1/8" = 1'-0"

 

2

PROP. 3RD FLOOR
SCALE: 1/8" = 1'-0"

