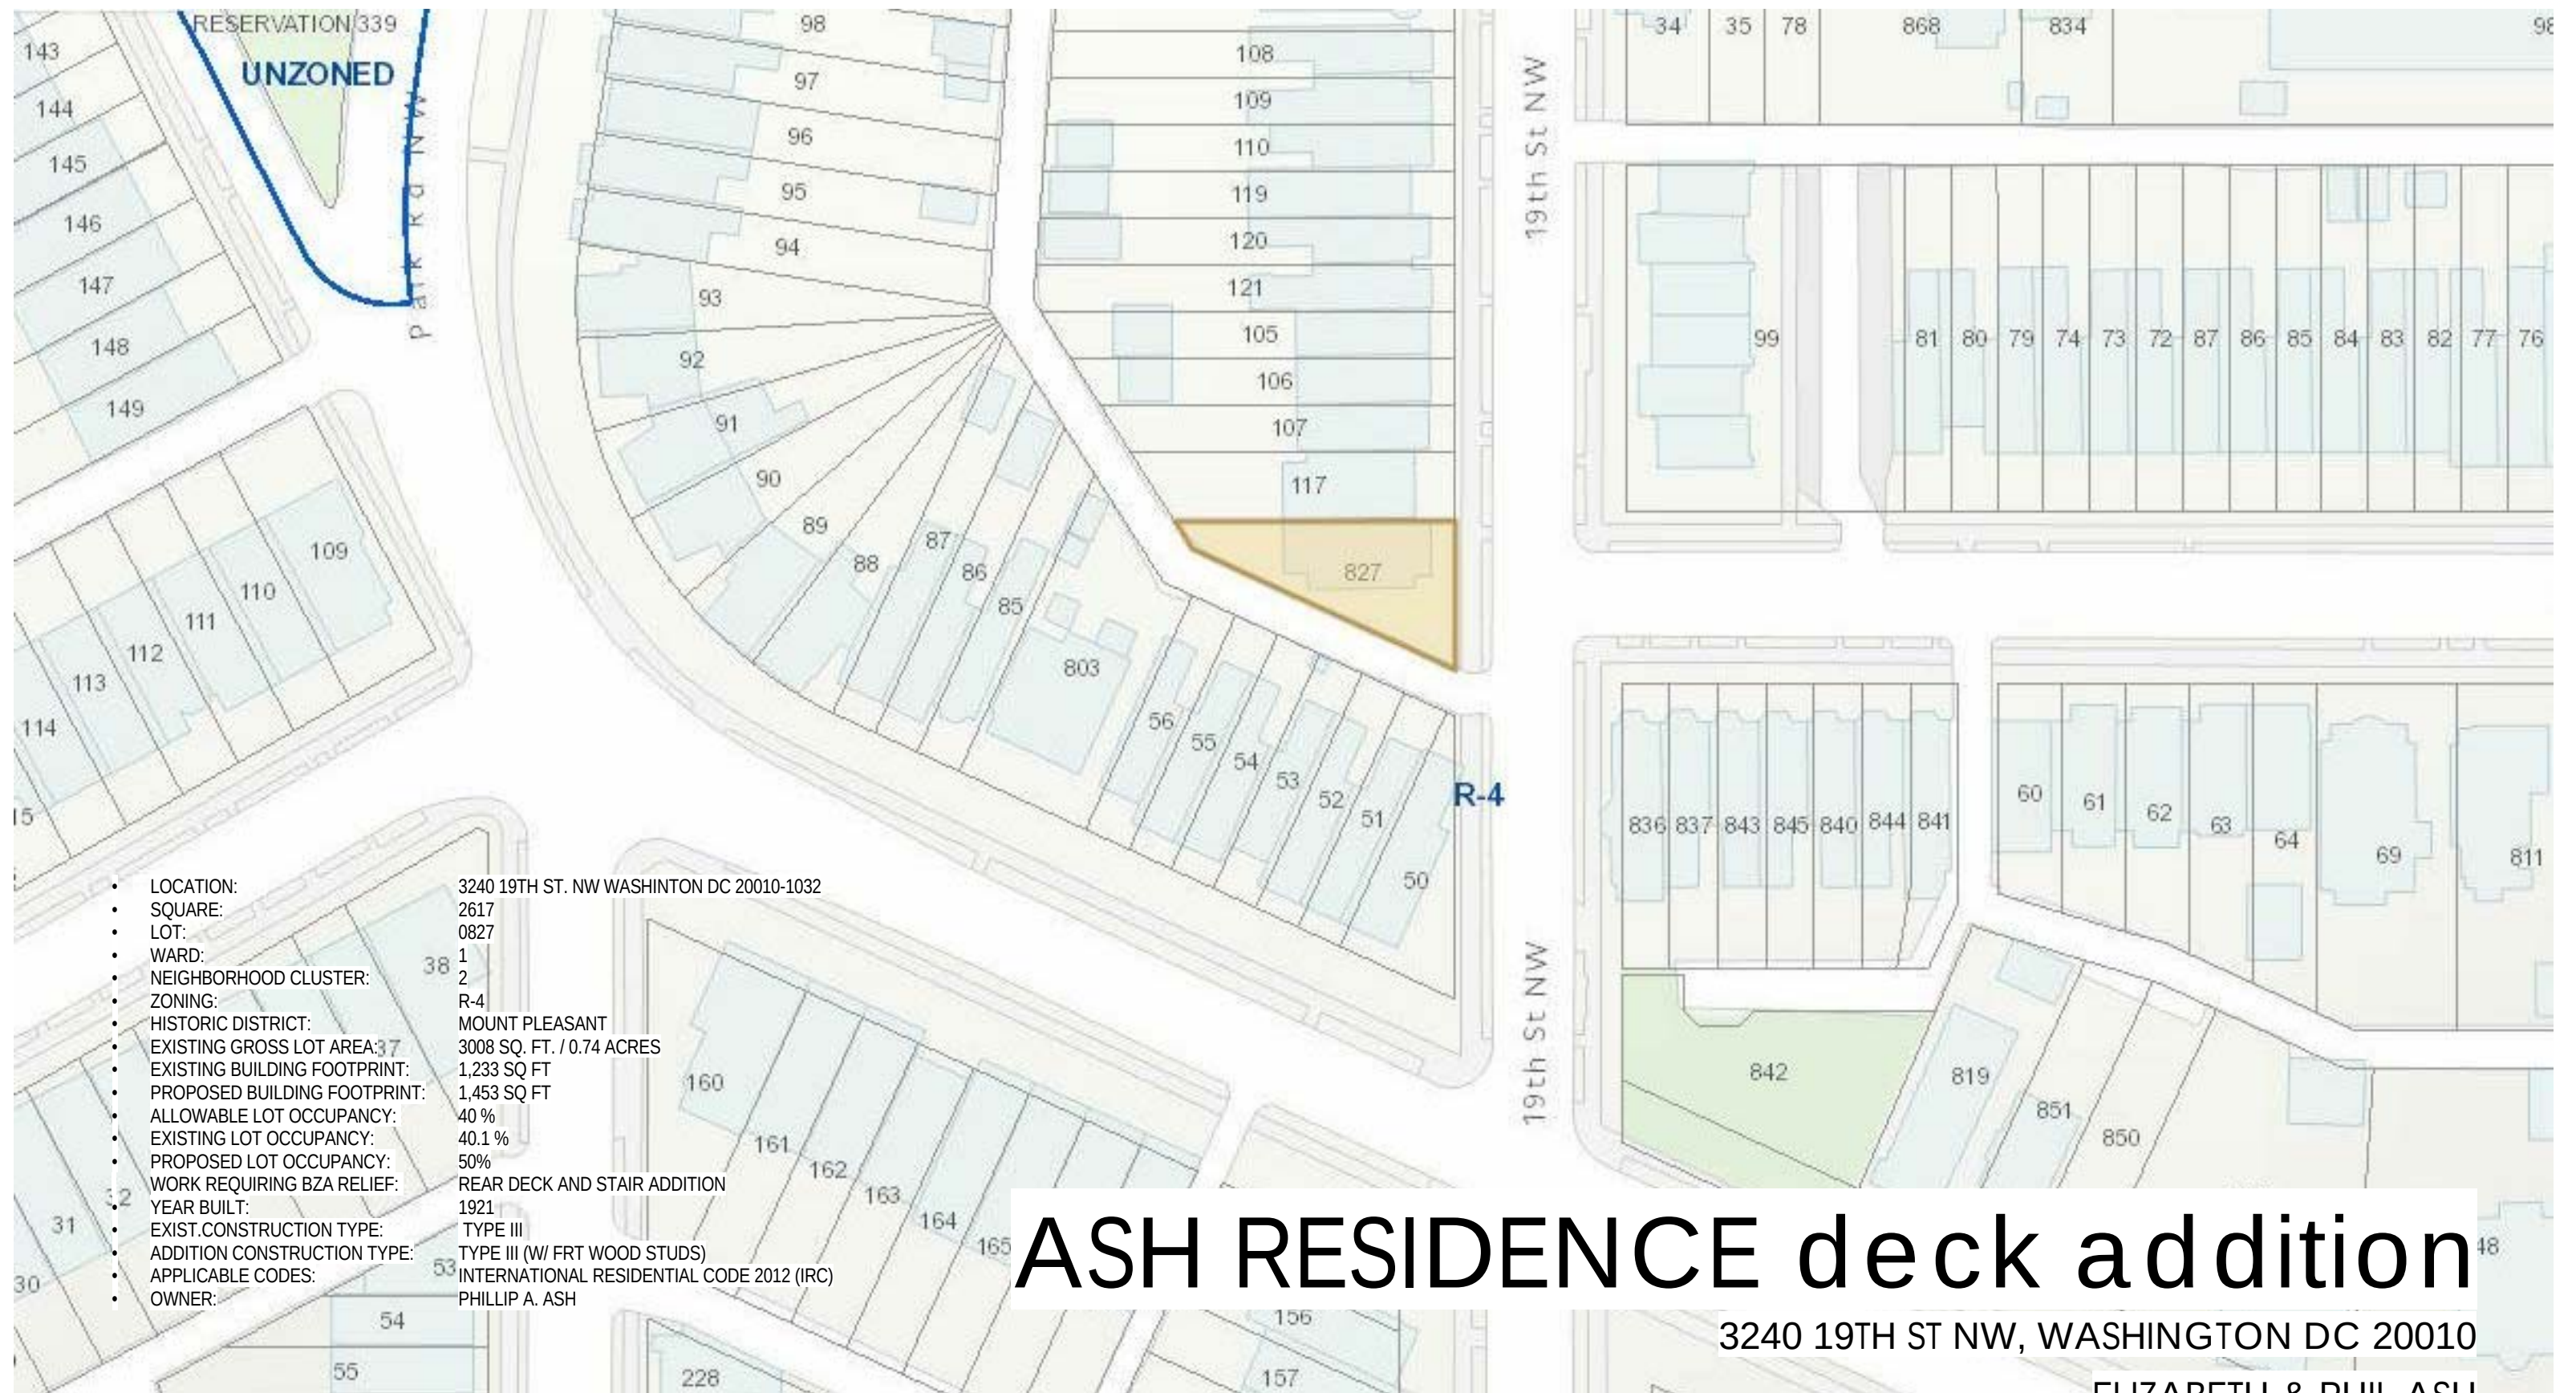


archi-TEXTUAL
PLLC

www.architextual.com

T 202 295 9001

You are hereby directed to proceed with this Construction Directive which interprets the contract documents or minor changes in the work without change in the contract sum or time. If you consider this a change to the contract sum or contract time, you must submit for approval a Change Order or Time Delay, prior to the work commencing.

C:\Users\icfern\Documents\2015.10.07 ASH RESIDENCE PERMITREV CatarinaFerreira4652.rvt

PROJECT INFORMATION

ASH RESIDENCE RENOVATION

ASH RESIDENCE RENOVATION
Elizabeth & Phil Ash
3240 19TH ST. NW WASHINGTON DC 20010

PROJECT NUMBER: 2014-05

ISSUE RECORD

Issue:
Reference Sheet:
Drawing Date: 01/26/16
Drawn By: Author
Drawing Scale: 3/16" = 1'-0"

DRAWING INFORMATION

Cover Sheet

Z 000
Board of Zoning

Board of Zoning Adjustment


COPYRIGHT © ARCHITEXTUAL PLLC 2014

CASE NO 19260

EXHIBIT NO. 4




01 | REAR PARKING AREA AND ADJACENT RESIDENCE

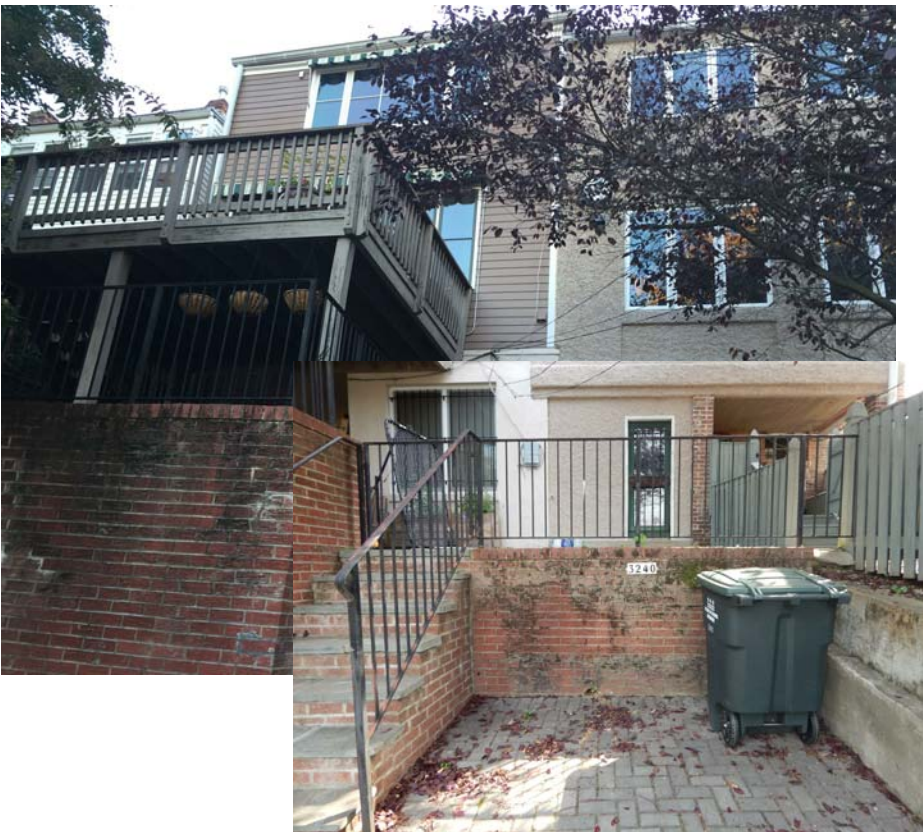

03 | REAR ENTRIES AND NEIGHBOR'S DECK




02 | EXISTING PATIO

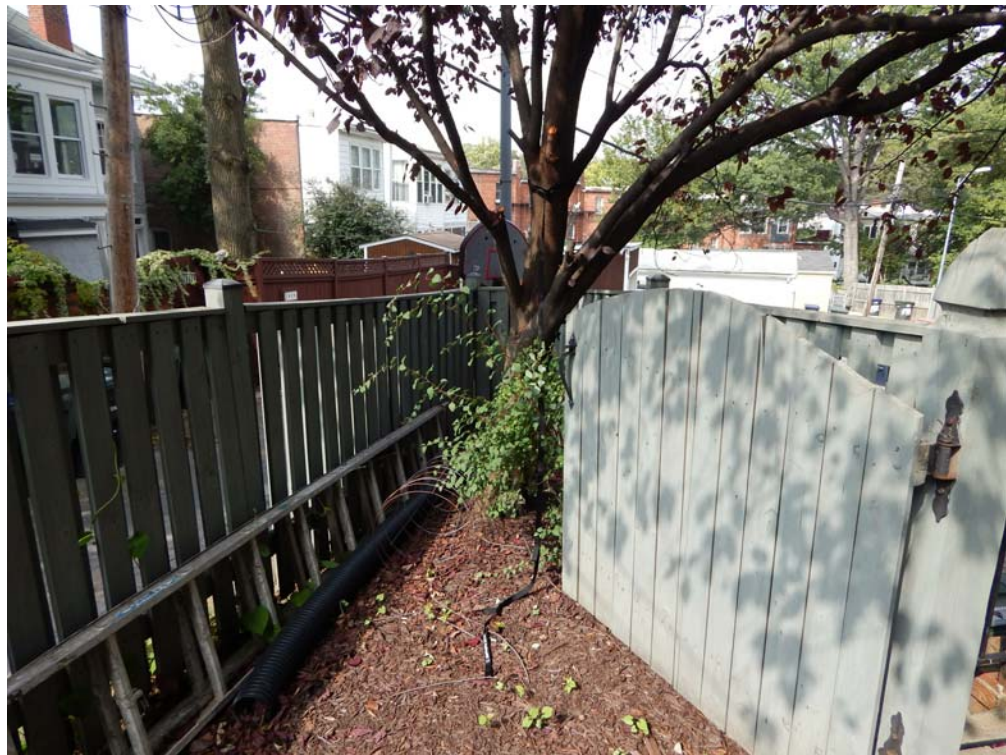

01 | SIDEYARD LOOKING WEST




03 | PARKING AREA LOOKING WEST

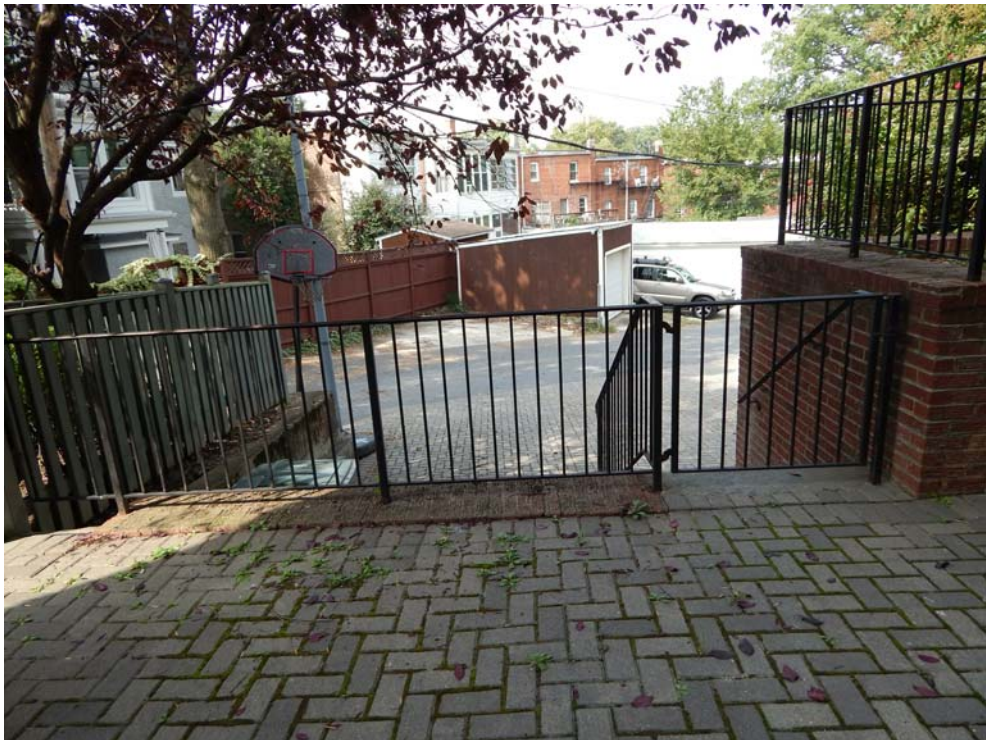

02 | PATIO LOOKING ONTO PARKING



02 | VIEW NORTH

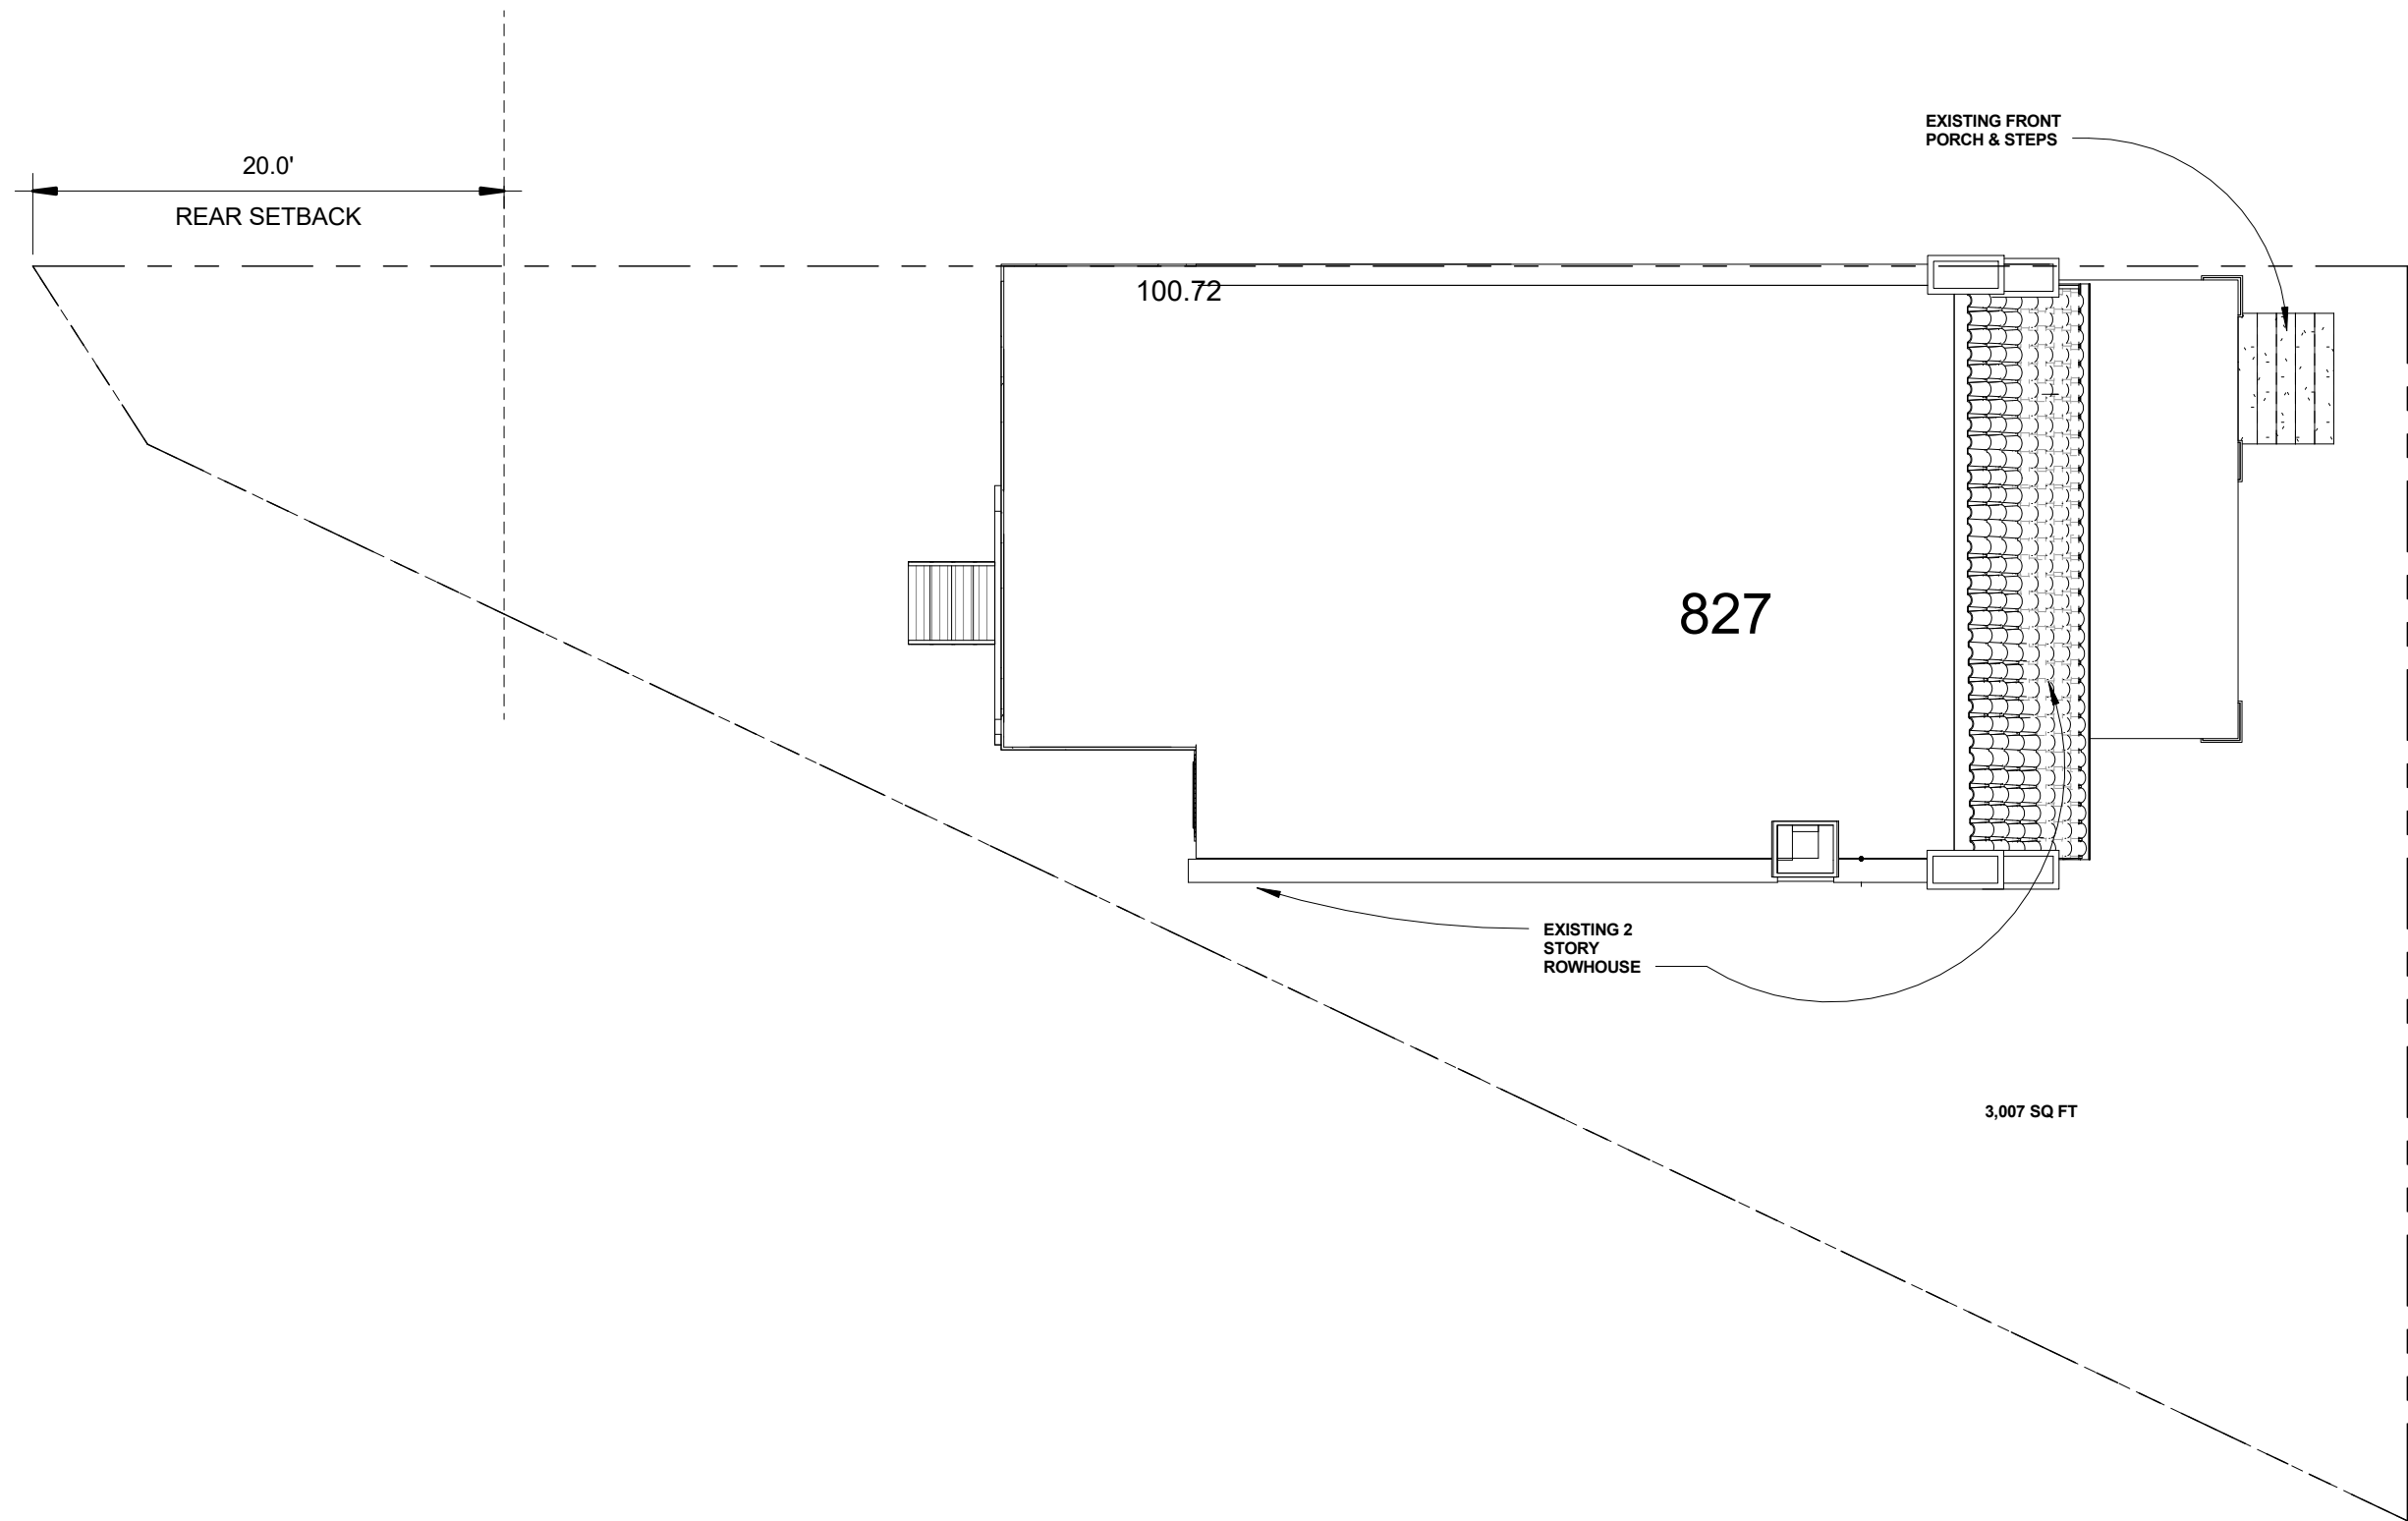

1 Existing Site Plan

SCALE 1/8" = 1'-0"

archi-TEXTUAL
PLLC

www.architextual.com

T 202 295 9001

You are hereby directed to proceed with this Construction Directive which interprets the contract documents or minor changes in the work without change in the contract sum or time. If you consider this a change to the contract sum or contract time, you must submit for approval a Change Order or Time Delay, prior to the work commencing.
C:\Users\scferri\Documents\2015.10.07_ASH_RESIDENCE_PERMITREV_CatarinaFerreira4652.rvt

PROJECT INFORMATION

ASH RESIDENCE RENOVATION
Elizabeth & Phil Ash
3240 19TH ST. NW WASHINGTON DC 20010

PROJECT NUMBER: 2014-05

2/5/2016 3:00:03 PM

ISSUE RECORD


Issue:
Reference Sheet:
Drawing Date: 01/26/16
Drawn By: Author
Drawing Scale: 1/8" = 1'-0"

DRAWING INFORMATION


Existing Site Plan

Z.100

COPYRIGHT © archi-TEXTUAL, PLLC 2014

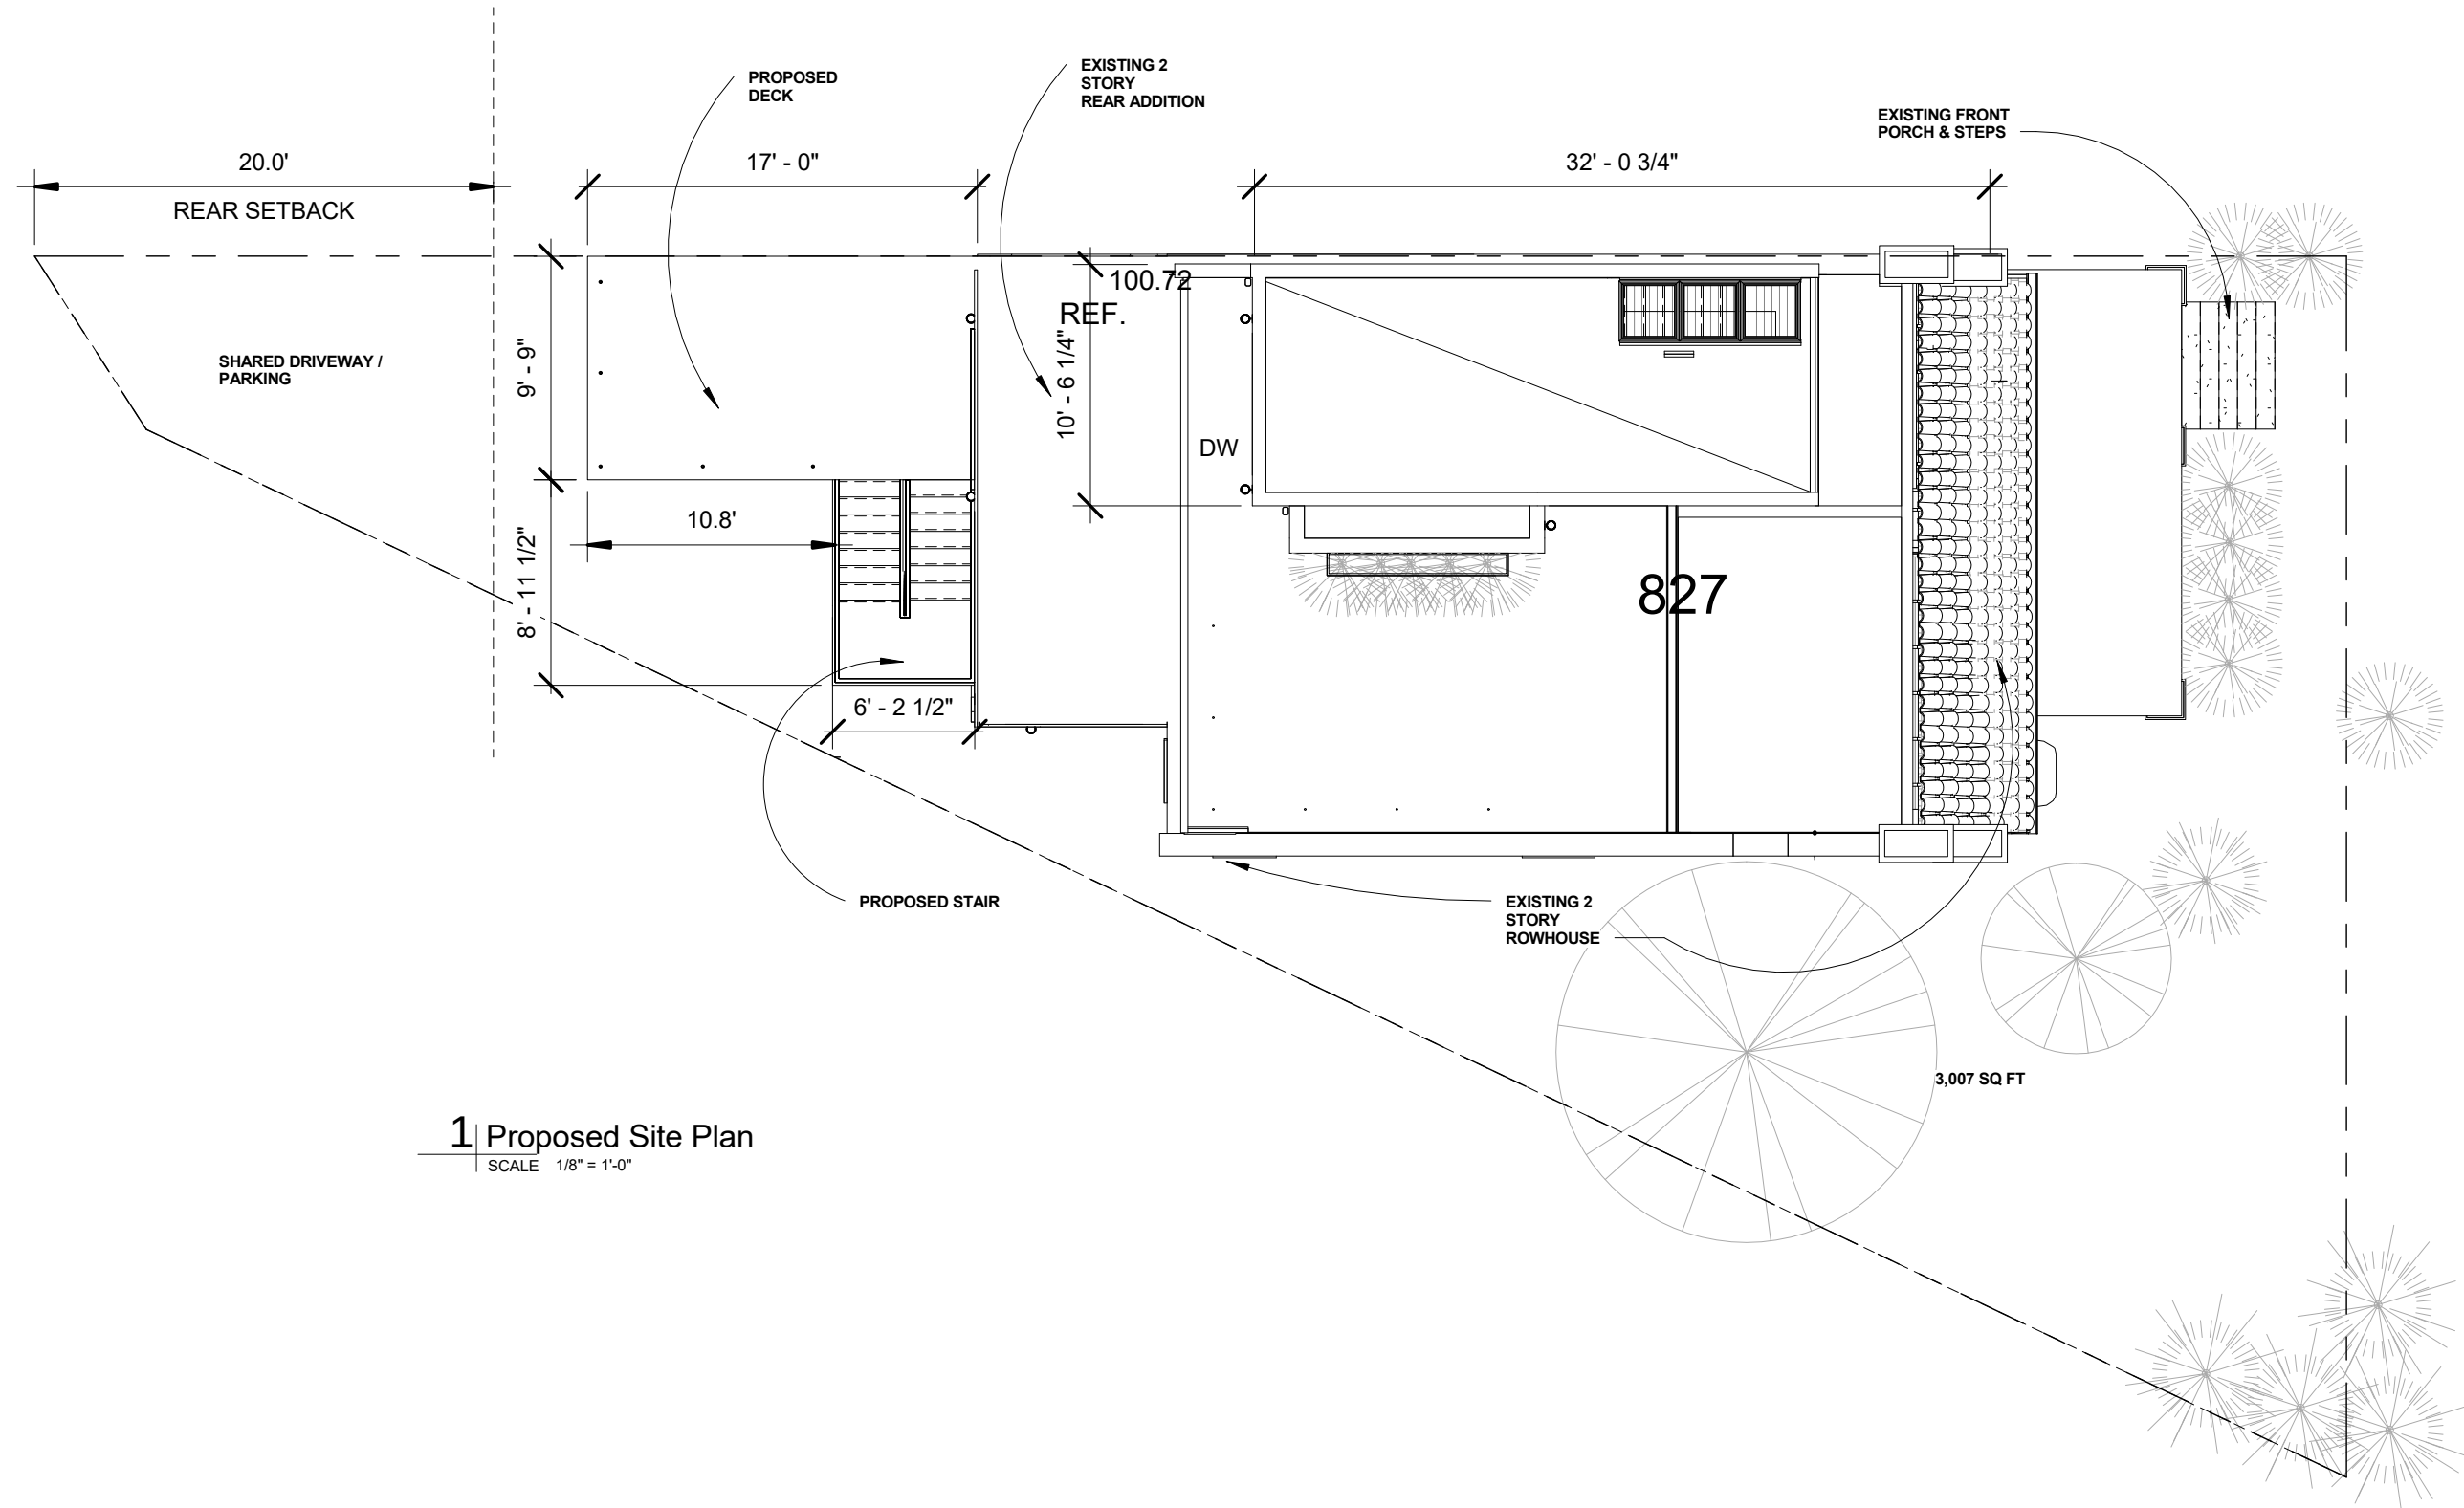


1 Proposed Site Plan
SCALE 1/8" = 1'-0"

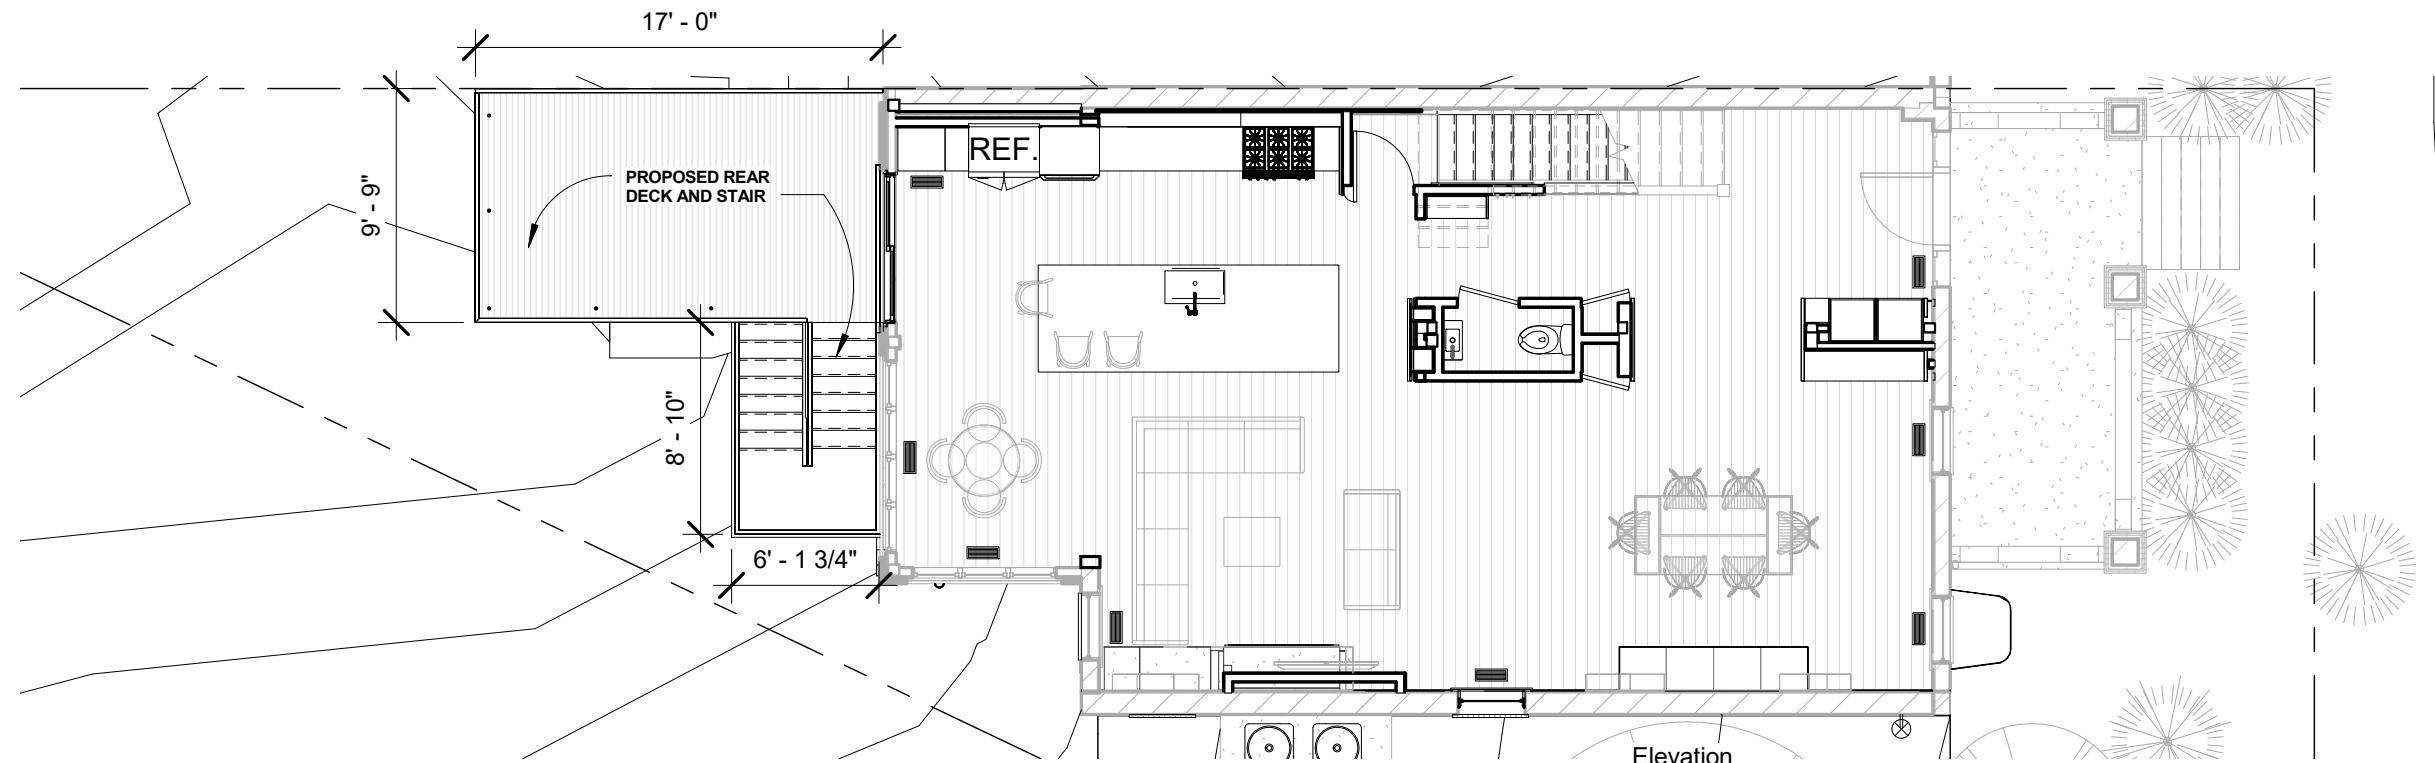

02 Proposed 1st Floor Plan
SCALE 1/8" = 1'-0"

Elevation
02 Facing South

Z.200

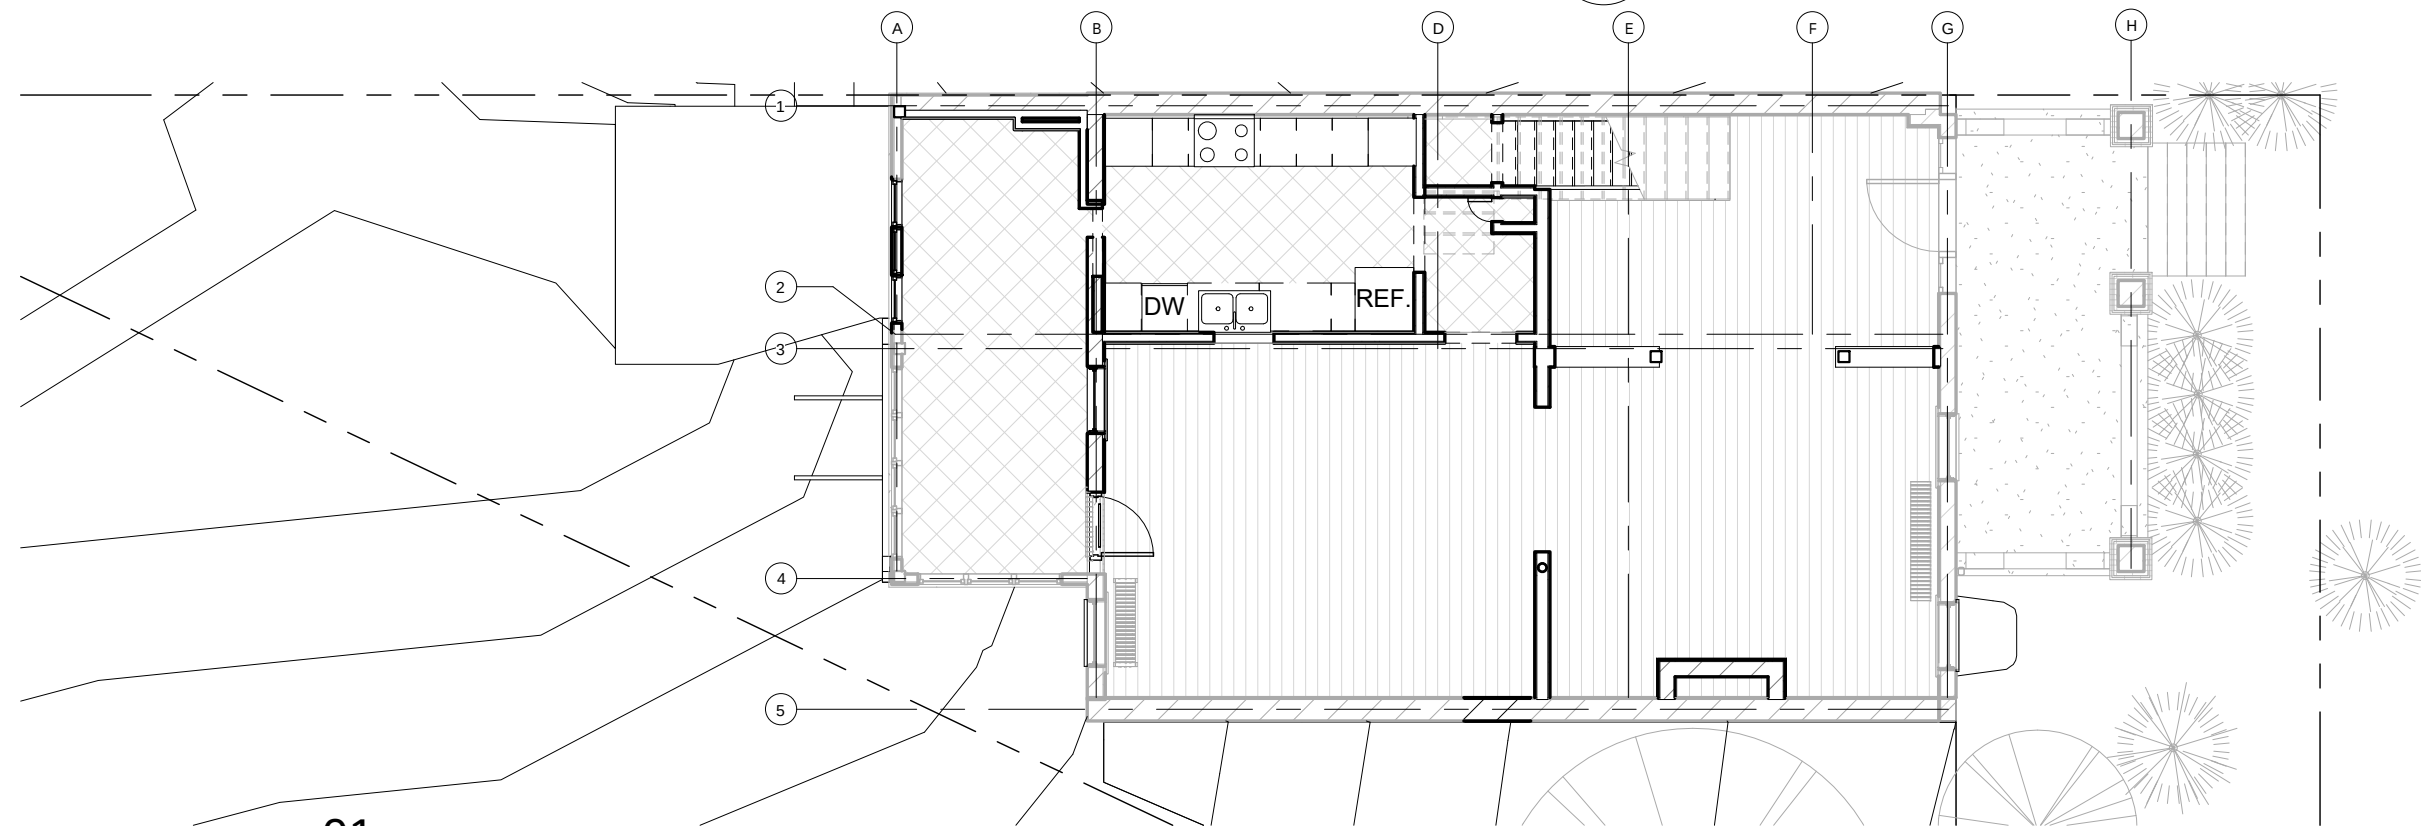

01 Existing 1st Floor Plan
SCALE 1/8" = 1'-0"

archi-TEXTUAL
PLLC

www.architextual.com

T 202 295 9001

You are hereby directed to proceed with this Construction Directive which interprets the contract documents or minor changes in the work without change in the contract sum or time. If you consider this a change to the contract sum or contract time, you must submit for approval a Change Order or Time Delay, prior to the work commencing.
C:\Users\scferri\Documents\2015.10.07_ASH_RESIDENCE_PERMITREV_CatarinaFerreira4652.rvt

PROJECT INFORMATION

ASH RESIDENCE RENOVATION
Elizabeth & Phil Ash
3240 19TH ST. NW WASHINGTON DC 20010

PROJECT NUMBER: **2014-05**

2/5/2016 3:00:29 PM

ISSUE RECORD


Issue:
Reference Sheet:
Drawing Date: 01/26/16
Drawn By: Author
Drawing Scale: 1/8" = 1'-0"

DRAWING INFORMATION

Floor Plans

Z.102

COPYRIGHT © archi-TEXTUAL, PLLC 2014

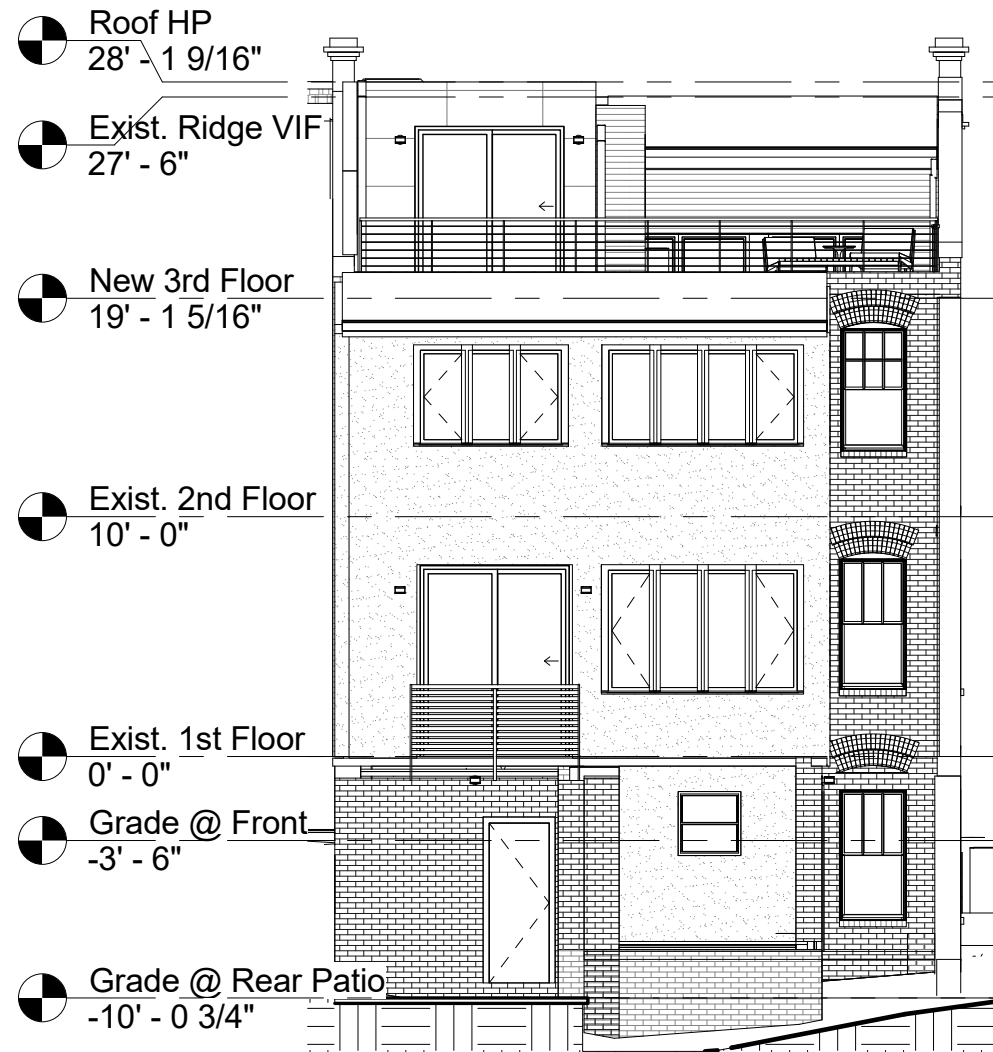

01 Elevation Facing West
SCALE 1/8" = 1'-0"



02 Elevation Facing South
SCALE 1/8" = 1'-0"

archi-TEXTUAL
PLLC

www.architextual.com

T 202 295 9001

You are hereby directed to proceed with this Construction Directive which interprets the contract documents or minor changes in the work without change in the contract sum or time. If you consider this a change to the contract sum or contract time, you must submit for approval a Change Order or Time Delay, prior to the work commencing.
C:\Users\scferri\Documents\2015.10.07_ASH_RESIDENCE_PERMITREV_CatarinaFerreira4652.rvt

PROJECT INFORMATION

ASH RESIDENCE RENOVATION
Elizabeth & Phil Ash
3240 19TH ST. NW WASHINGTON DC 20010

PROJECT NUMBER: 2014-05

2/5/2016 3:00:57 PM

ISSUE RECORD

Issue:
Reference Sheet:
Drawing Date: 01/26/16
Drawn By: Author
Drawing Scale: 1/8" = 1'-0"

DRAWING INFORMATION

Elevations

Z.200

COPYRIGHT © archi-TEXTUAL, PLLC 2014

