



NOTE:


- 1.) ALL DIMENSIONS TO BE FIELD VERIFIED.
- 2.) ALL LUMBER SHALL BE PRESSURE TREATED.
- 3.) ALL CONNECTORS, ANCHORS, AND FASTENERS SHALL BE EITHER ZMAX OR POST BATCH HOT-DIP GALVANIZED STEEL.
- 4.) DO NOT USE STANDARD CARBON-STEEL OR ALUMINUM PRODUCTS IN DIRECT CONTACT WITH PRESSURE TREATED WOOD.

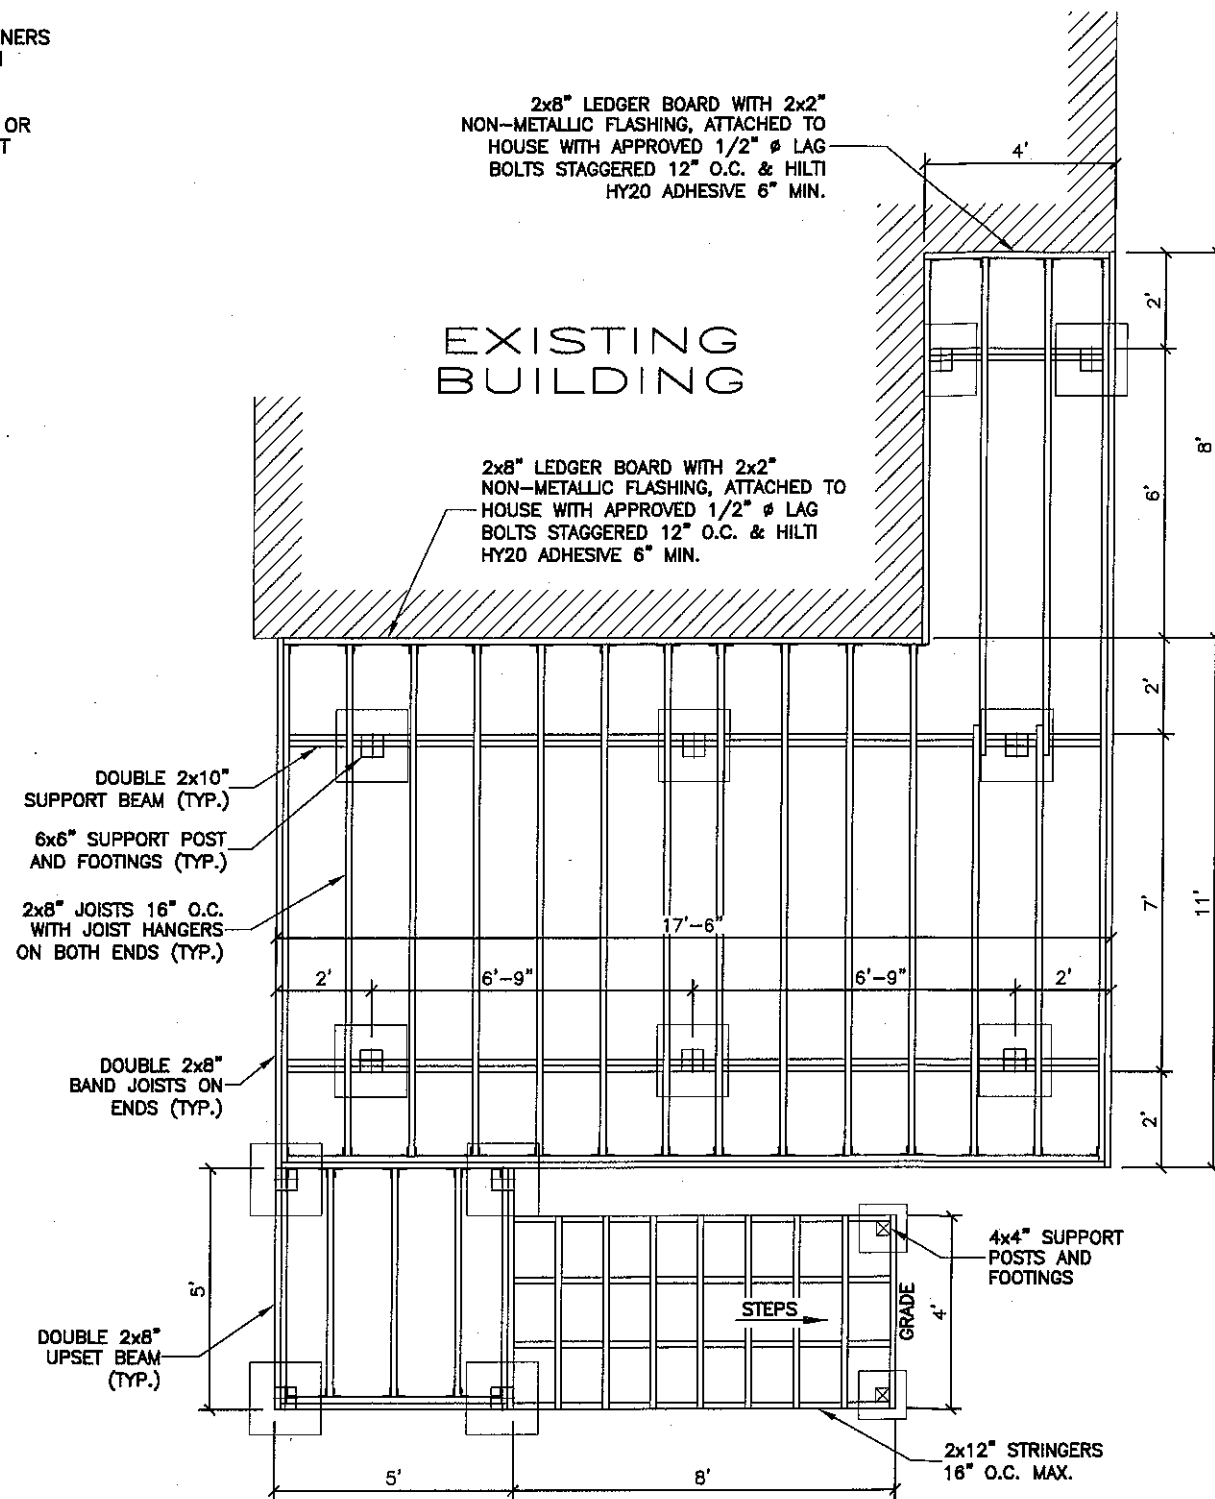

FOUNDATION AND DECK FRAMING PLAN
SCALE: 1/4" = 1'-0"

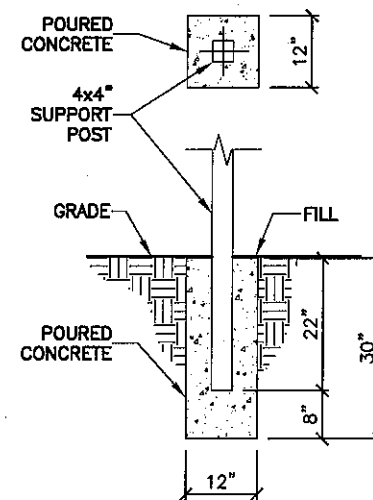

CONCRETE STAIR FOOTING DETAIL
SCALE: 3/8" = 1'

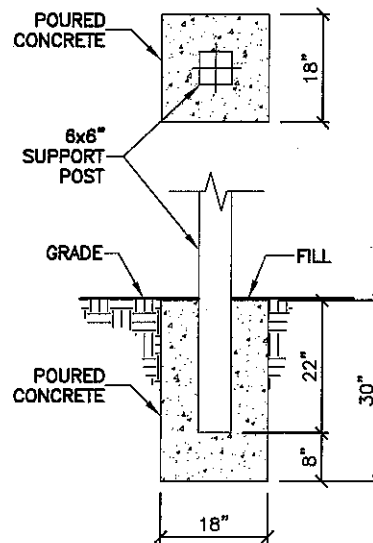

CONCRETE FOOTING DETAIL
SCALE: 3/8" = 1'

CAD #: OD150820R
DRAWN BY: Glenn Calhoun
CHK. BY: -
DATE: 11-13-15 REV
SCALE: AS SHOWN
SHEET NO. 1 / 3

PROJECT NO. N/A
STATUS PERMIT DRAWING
SALESPERSON TIM DEMING

LONG FENCE
www.longfence.com
1910 BETSON COURT
ODENTON, MD. 21113
(410) 793-0600
© 2007


PROJECT NEW DECK W/STAIRS
DRAWING TITLE FOUNDATION & FRAMING PLAN

RESIDENCE: ALEJANDRO ROSENBERG
3522 DAVENPORT STREET, NW
WASHINGTON, DC 20008
PHONE:(H) 202-276-9660
PHONE:(C) 202-276-9660
CASE NO 19272


Board of Contractors
District of Columbia
EXHIBIT NO.8

NOTE:


- 1.) ALL DIMENSIONS TO BE FIELD VERIFIED.
- 2.) ALL LUMBER SHALL BE PRESSURE TREATED.
- 3.) ALL CONNECTORS, ANCHORS, AND FASTENERS SHALL BE EITHER ZMAX OR POST BATCH HOT-DIP GALVANIZED STEEL.
- 4.) DO NOT USE STANDARD CARBON-STEEL OR ALUMINUM PRODUCTS IN DIRECT CONTACT WITH PRESSURE TREATED WOOD.

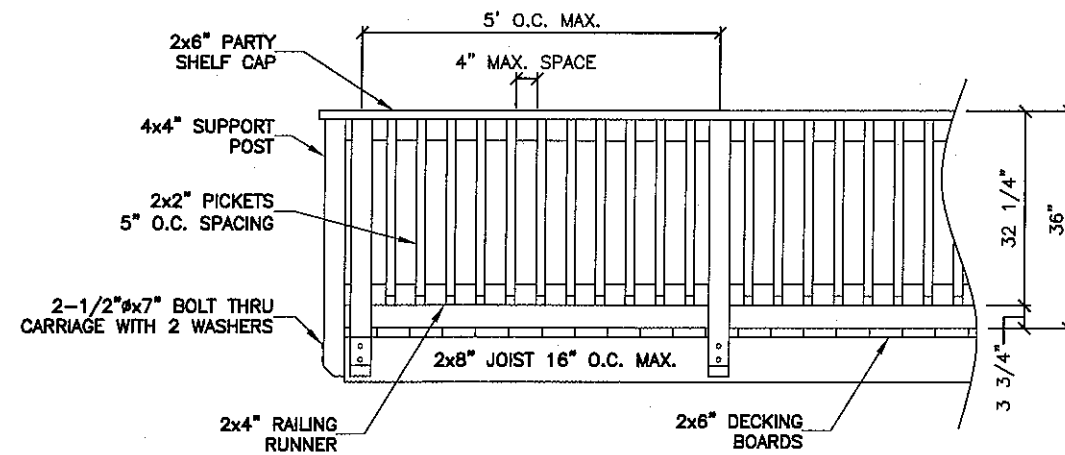

SWEeper RAILING DETAIL
SCALE : 3/8" = 1'

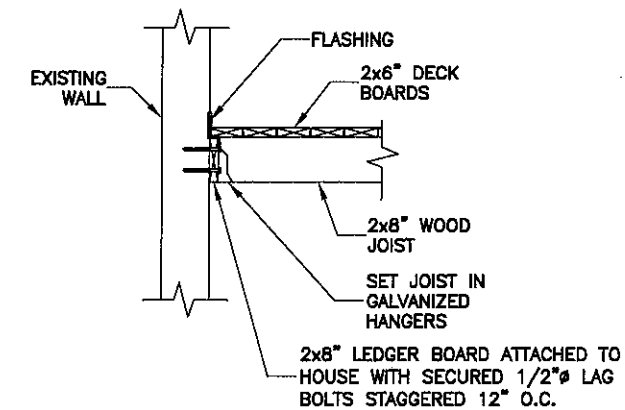

LEDGER DETAIL
SCALE : 3/8" = 1'

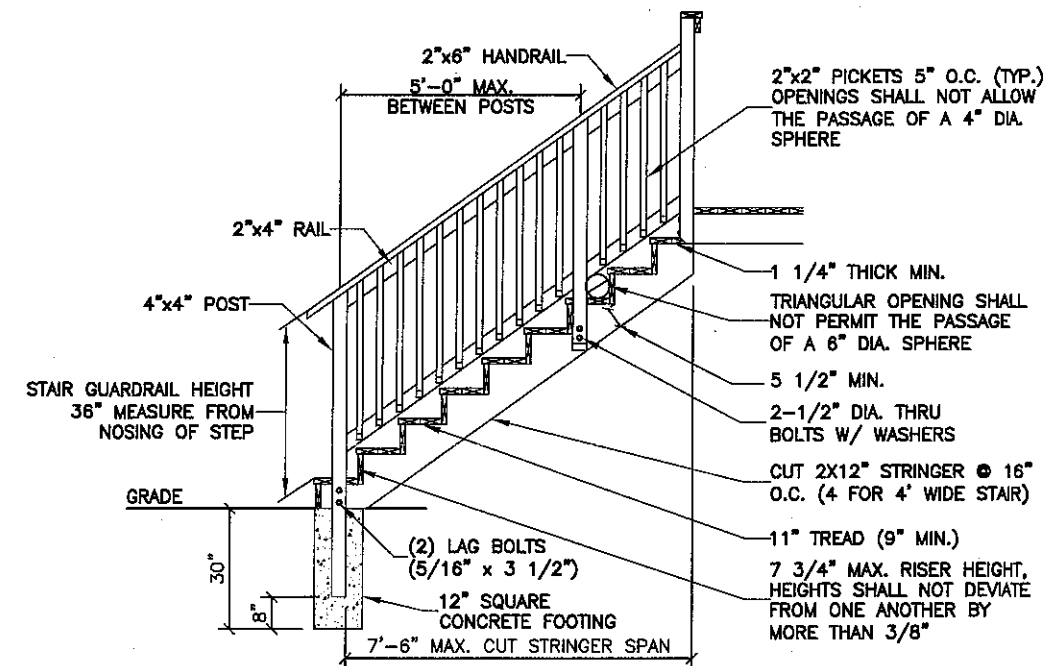

TYPICAL STAIR DETAIL
SCALE: 1/4" = 1'-0"


CAD #: OD150620R
DRAWN BY: Glenn Caillouet
CKD. BY: -
DATE: 11-13-15 REV
SCALE: AS SHOWN
SHEET NO. 2 / 3

PROJECT NO. N/A
STATUS PERMIT DRAWING
SALESPERSON TIM DEMING


LONG FENCE
www.longfence.com
1910 BETSON COURT
ODENTON, MD. 21113
(410) 793-0600
©2007

PROJECT
NEW DECK W/STAIRS
DRAWING TITLE
LEDGER, STAIR & RAILING DETAILS

RESIDENCE:
ALEJANDRO ROSENBERG
3522 DAVENPORT STREET, NW
WASHINGTON, DC 20008
PHONE:(H) 202-278-9660
PHONE:(C)

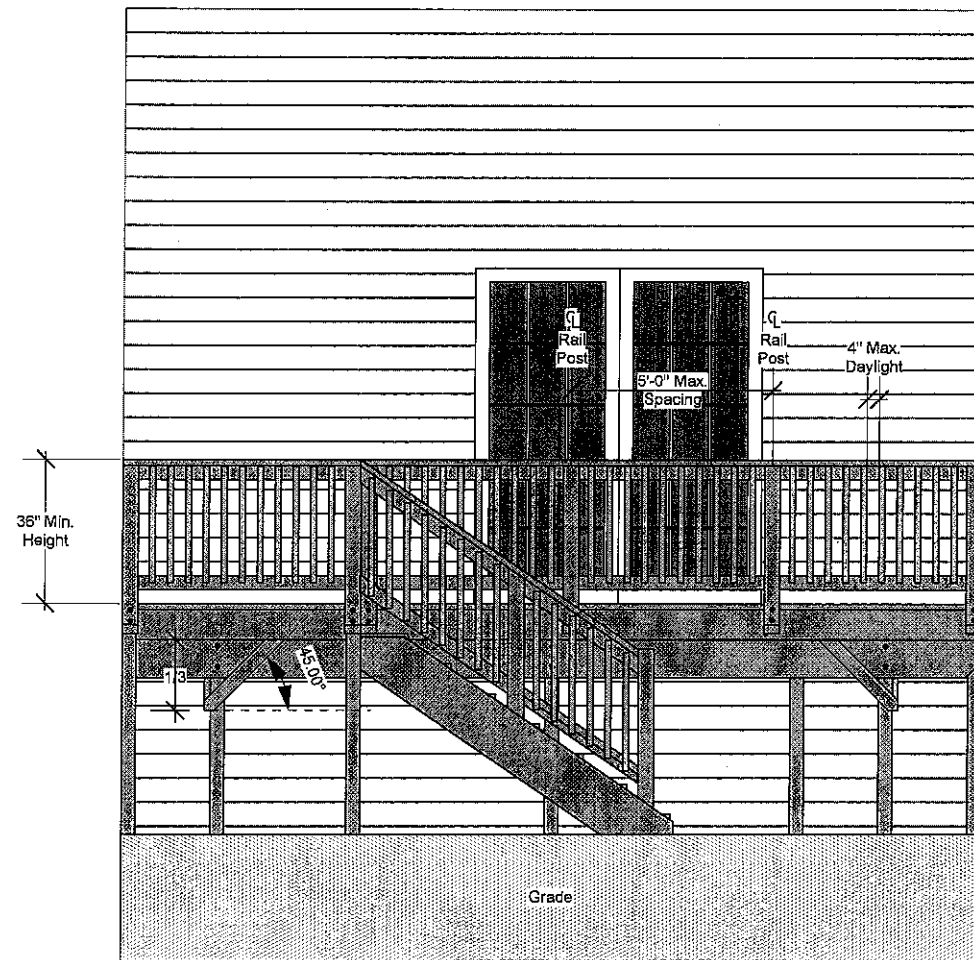

Front Elevation View
Scale: 1/4" = 1'-0"

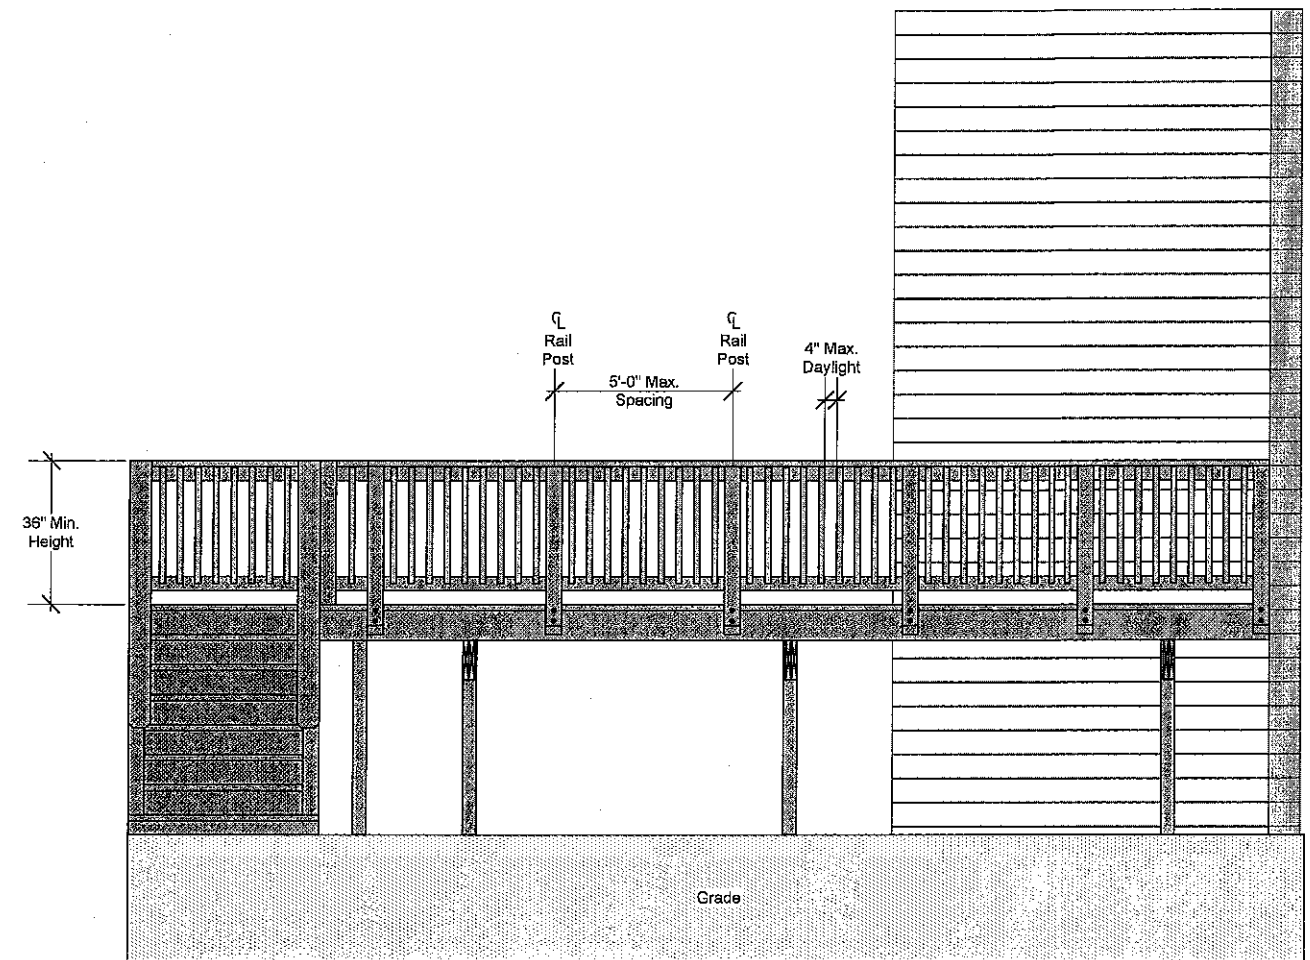

Side Elevation View
Scale: 1/4" = 1'-0"

Site: 3522 Davenport St. N.W.
Washington, D.C. 20008
Phone 202-276-9660

Project The Rosenberg Residence
Drawing Title: Deck Permit

LONG FENCE
1910 Belson Court Odenton, MD 21113
1-800-296-5664 Fax 301-261-0643
www.longfence.com

Job Number#
OD150620R
Status
Submittal
Salesperson
Tim Daming
Color
P.T. Wood

Quote#
Drawn By: James Hong
Checked By:
Date: 9/30/2015
Scale: As Dim / Shown
Sheet # 3 / 3