

GONZAGA COLLEGE HIGH SCHOOL

**19 EYE STREET, NW
WASHINGTON, DC 20001**

**SPORTS FIELD LIGHTING FOR
BUCHANAN FIELD**

**Presentation to the District of Columbia Board of Zoning Adjustment
July 19, 2016**



GONZAGA COLLEGE HIGH SCHOOL

19 EYE STREET, NW
WASHINGTON, DC 20001

SPORTS FIELD LIGHTING FOR
BUCHANAN FIELD

SUBMISSION DOCUMENTS FOR ZONING REVIEW

ISSUED
6 APRIL 2016

Owner

Gonzaga College
High School

19 Eye Street, NW
Washington, DC 20001

Lots 93, 844, and 845 - Square 622

Project

SPORTS FIELD LIGHTING
FOR BUCHANAN FIELD

LIST OF DRAWINGS:

L100 COVER SHEET
L101 BUCHANAN FIELD SITE PLAN
L102 BUCHANAN FIELD - EXISTING LIGHT LEVEL PLAN
L103 BUCHANAN FIELD - PROPOSED LIGHT LEVEL PLAN AND CALCULATIONS
L104 PROJECT IMAGES
L105 PROJECT IMAGES

SITE CONSULTANT



BRIAN J. STEPHENSON + CO. LLC

3520 QUESADA ST, NW
WASHINGTON, DC 20015
202-276-6522

S+

BRIAN J. STEPHENSON + CO. LLC

3520 Quesada Street, NW
Washington, DC 20015
202.276.6522

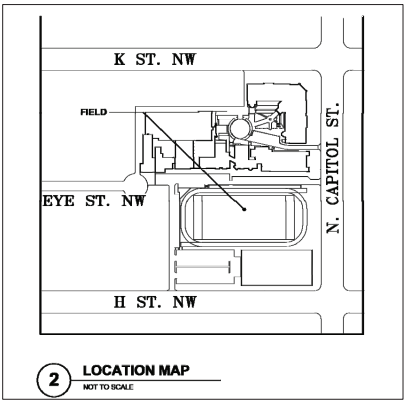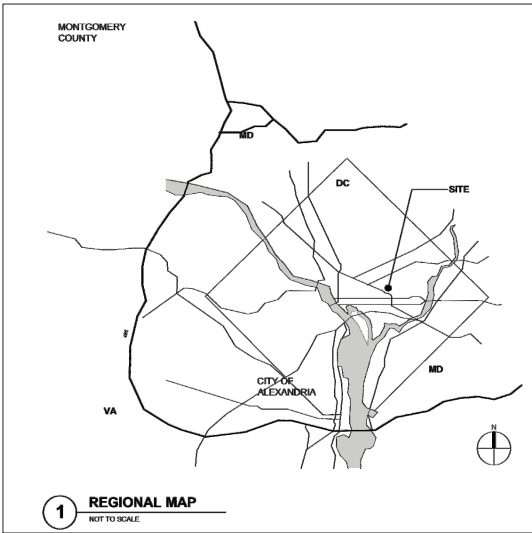

Drawing Title
Cover Sheet

Drawing No.
L100

Owner
Gonzaga College High School
19 Eye Street, NW
Washington, DC 20001
Lots 93, 844, and 845 - Square 622
Project
**SPORTS FIELD LIGHTING
FOR BUCHANAN FIELD**


S+
BRIAN J. STEPHENSON + CO. LLC
3520 Quesada Street, NW
Washington, DC 20015
202.276.6522

Drawing Title
**Overall
Buchanan Field
Site Plan**

Drawing No.

L101

Date: APRIL 6, 2016

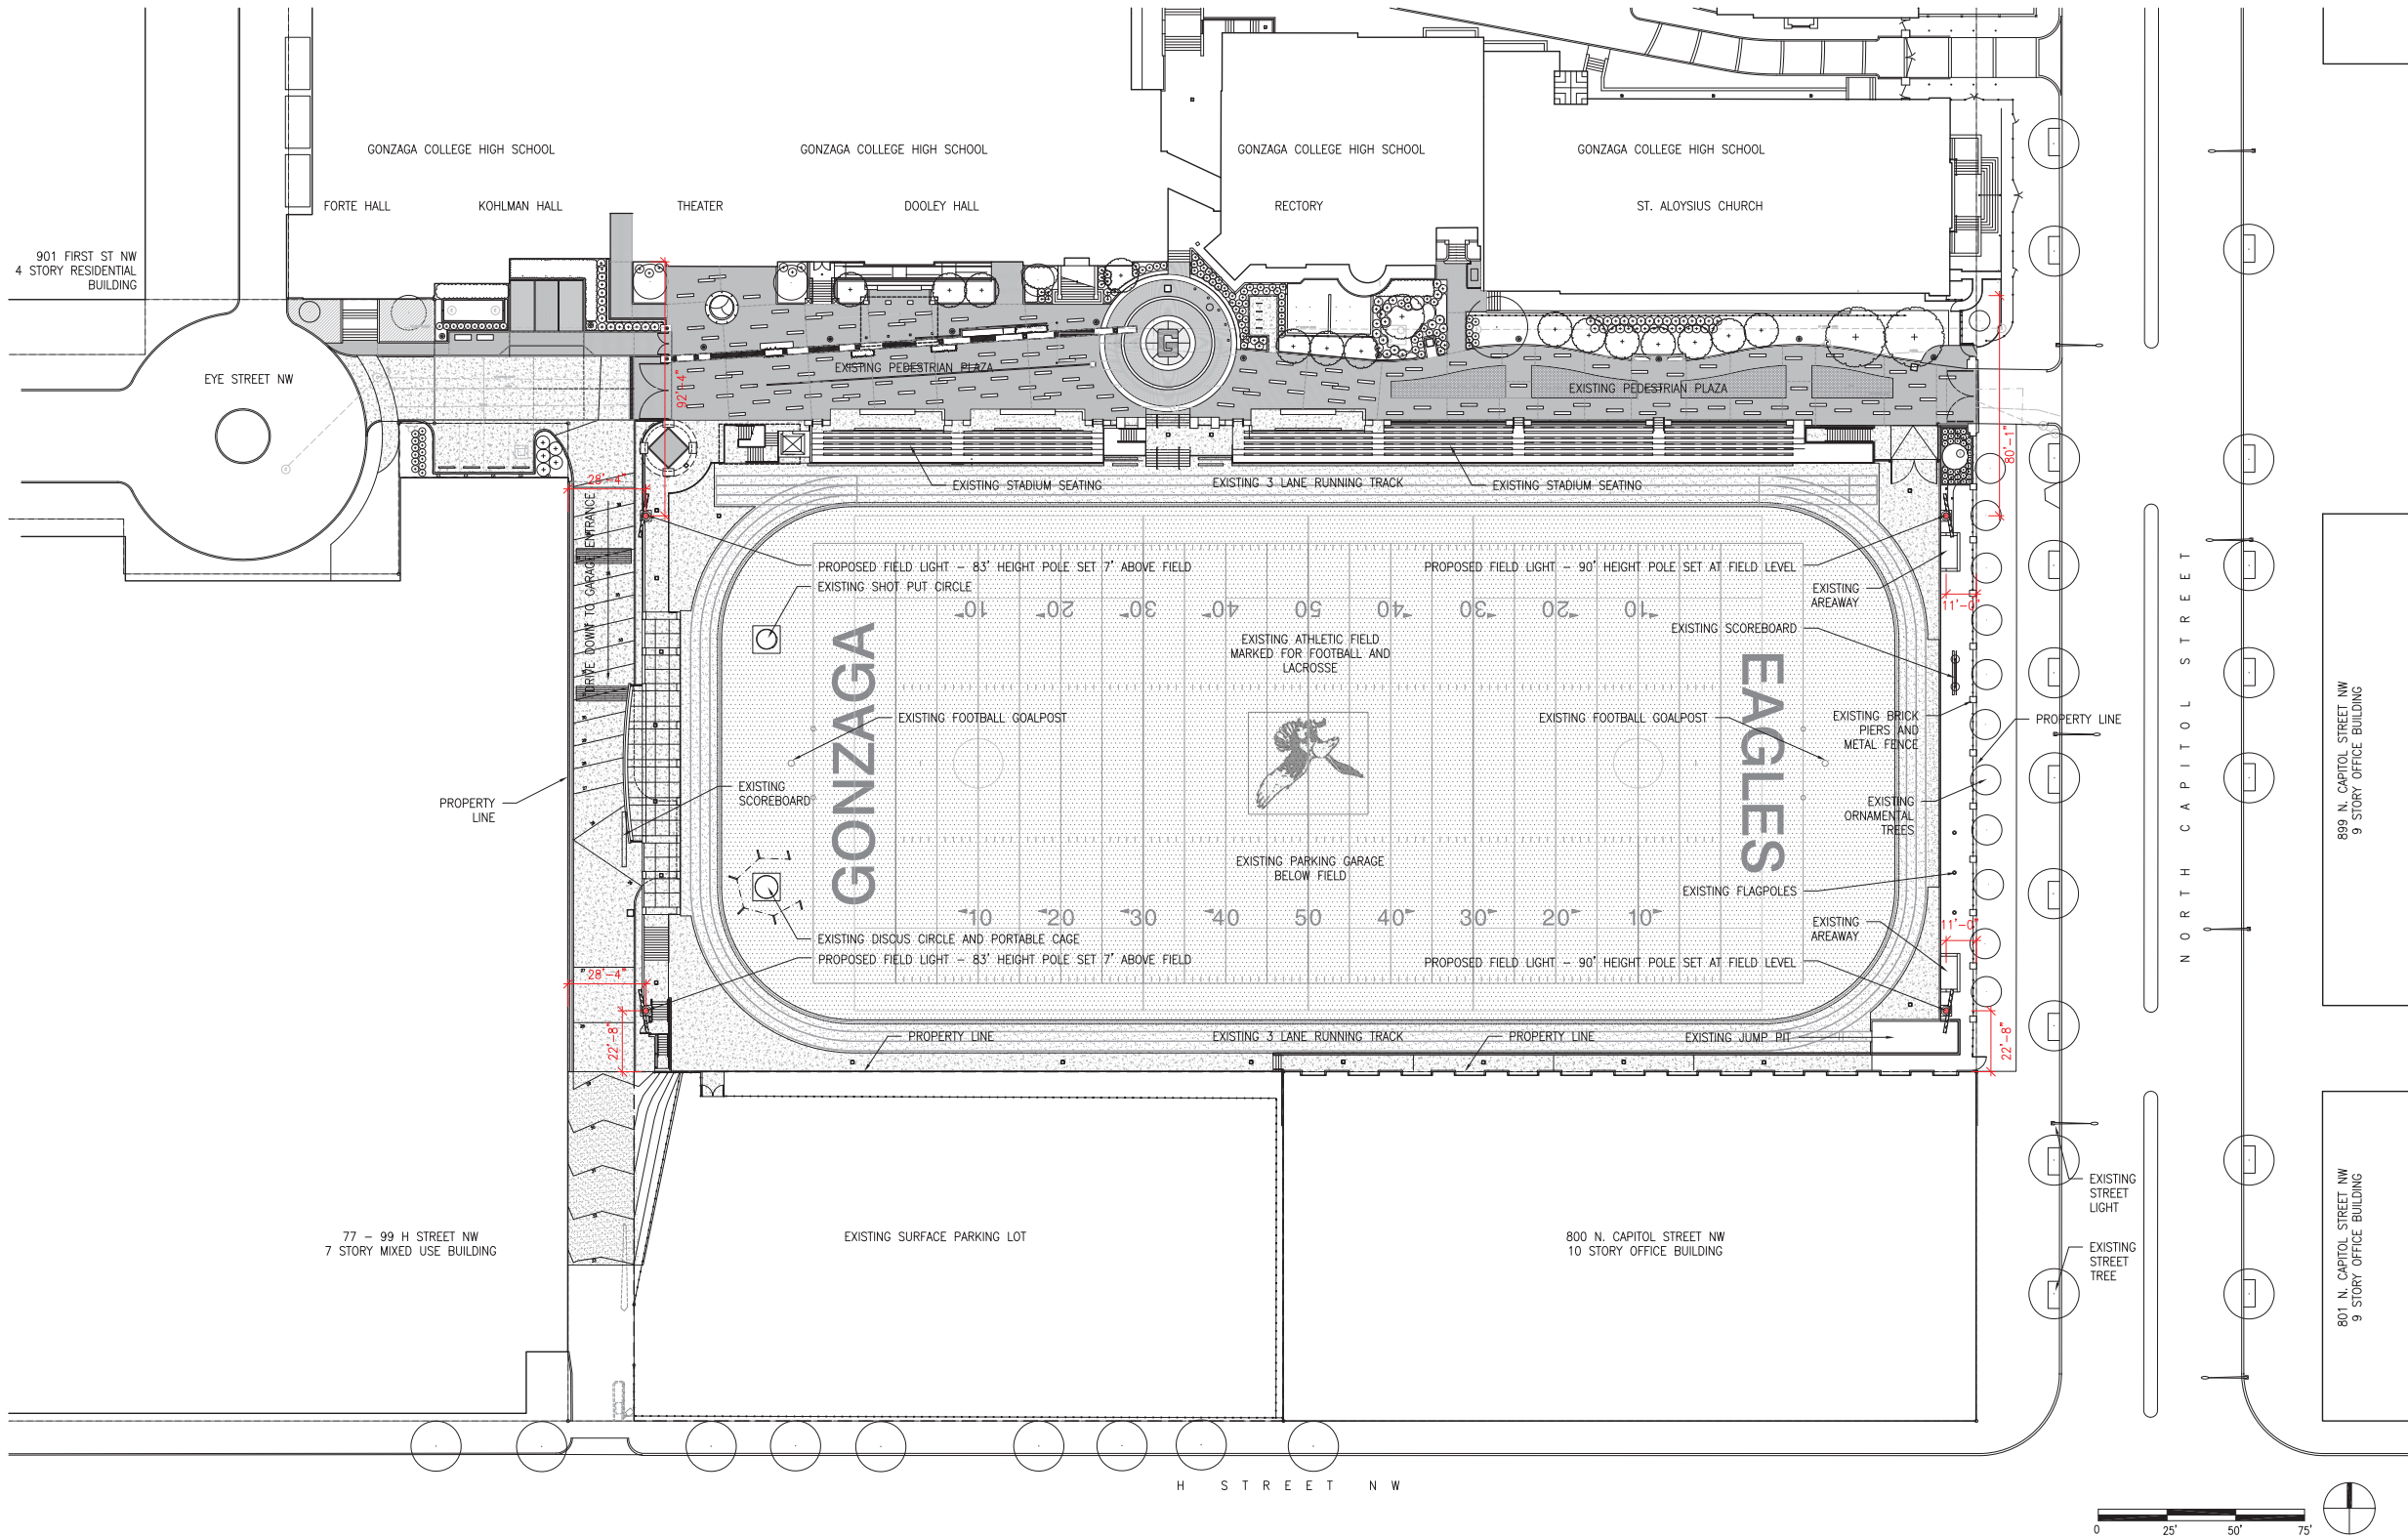

1 BUCHANAN FIELD SITE PLAN
SCALE: 1" = 25'-0"

Owner

Gonzaga College High School

19 Eye Street, NW
Washington, DC 20001

Lots 93, 844, and 845 - Square 622

Project

SPORTS FIELD LIGHTING
FOR BUCHANAN FIELD

S+

BRIAN J. STEPHENSON + CO. LLC

3520 Quesada Street, NW
Washington, DC 20015
202.276.6522


Drawing Title

Buchanan Field
Existing Light Level
Plan

Drawing No.

L102

Date: APRIL 6, 2016

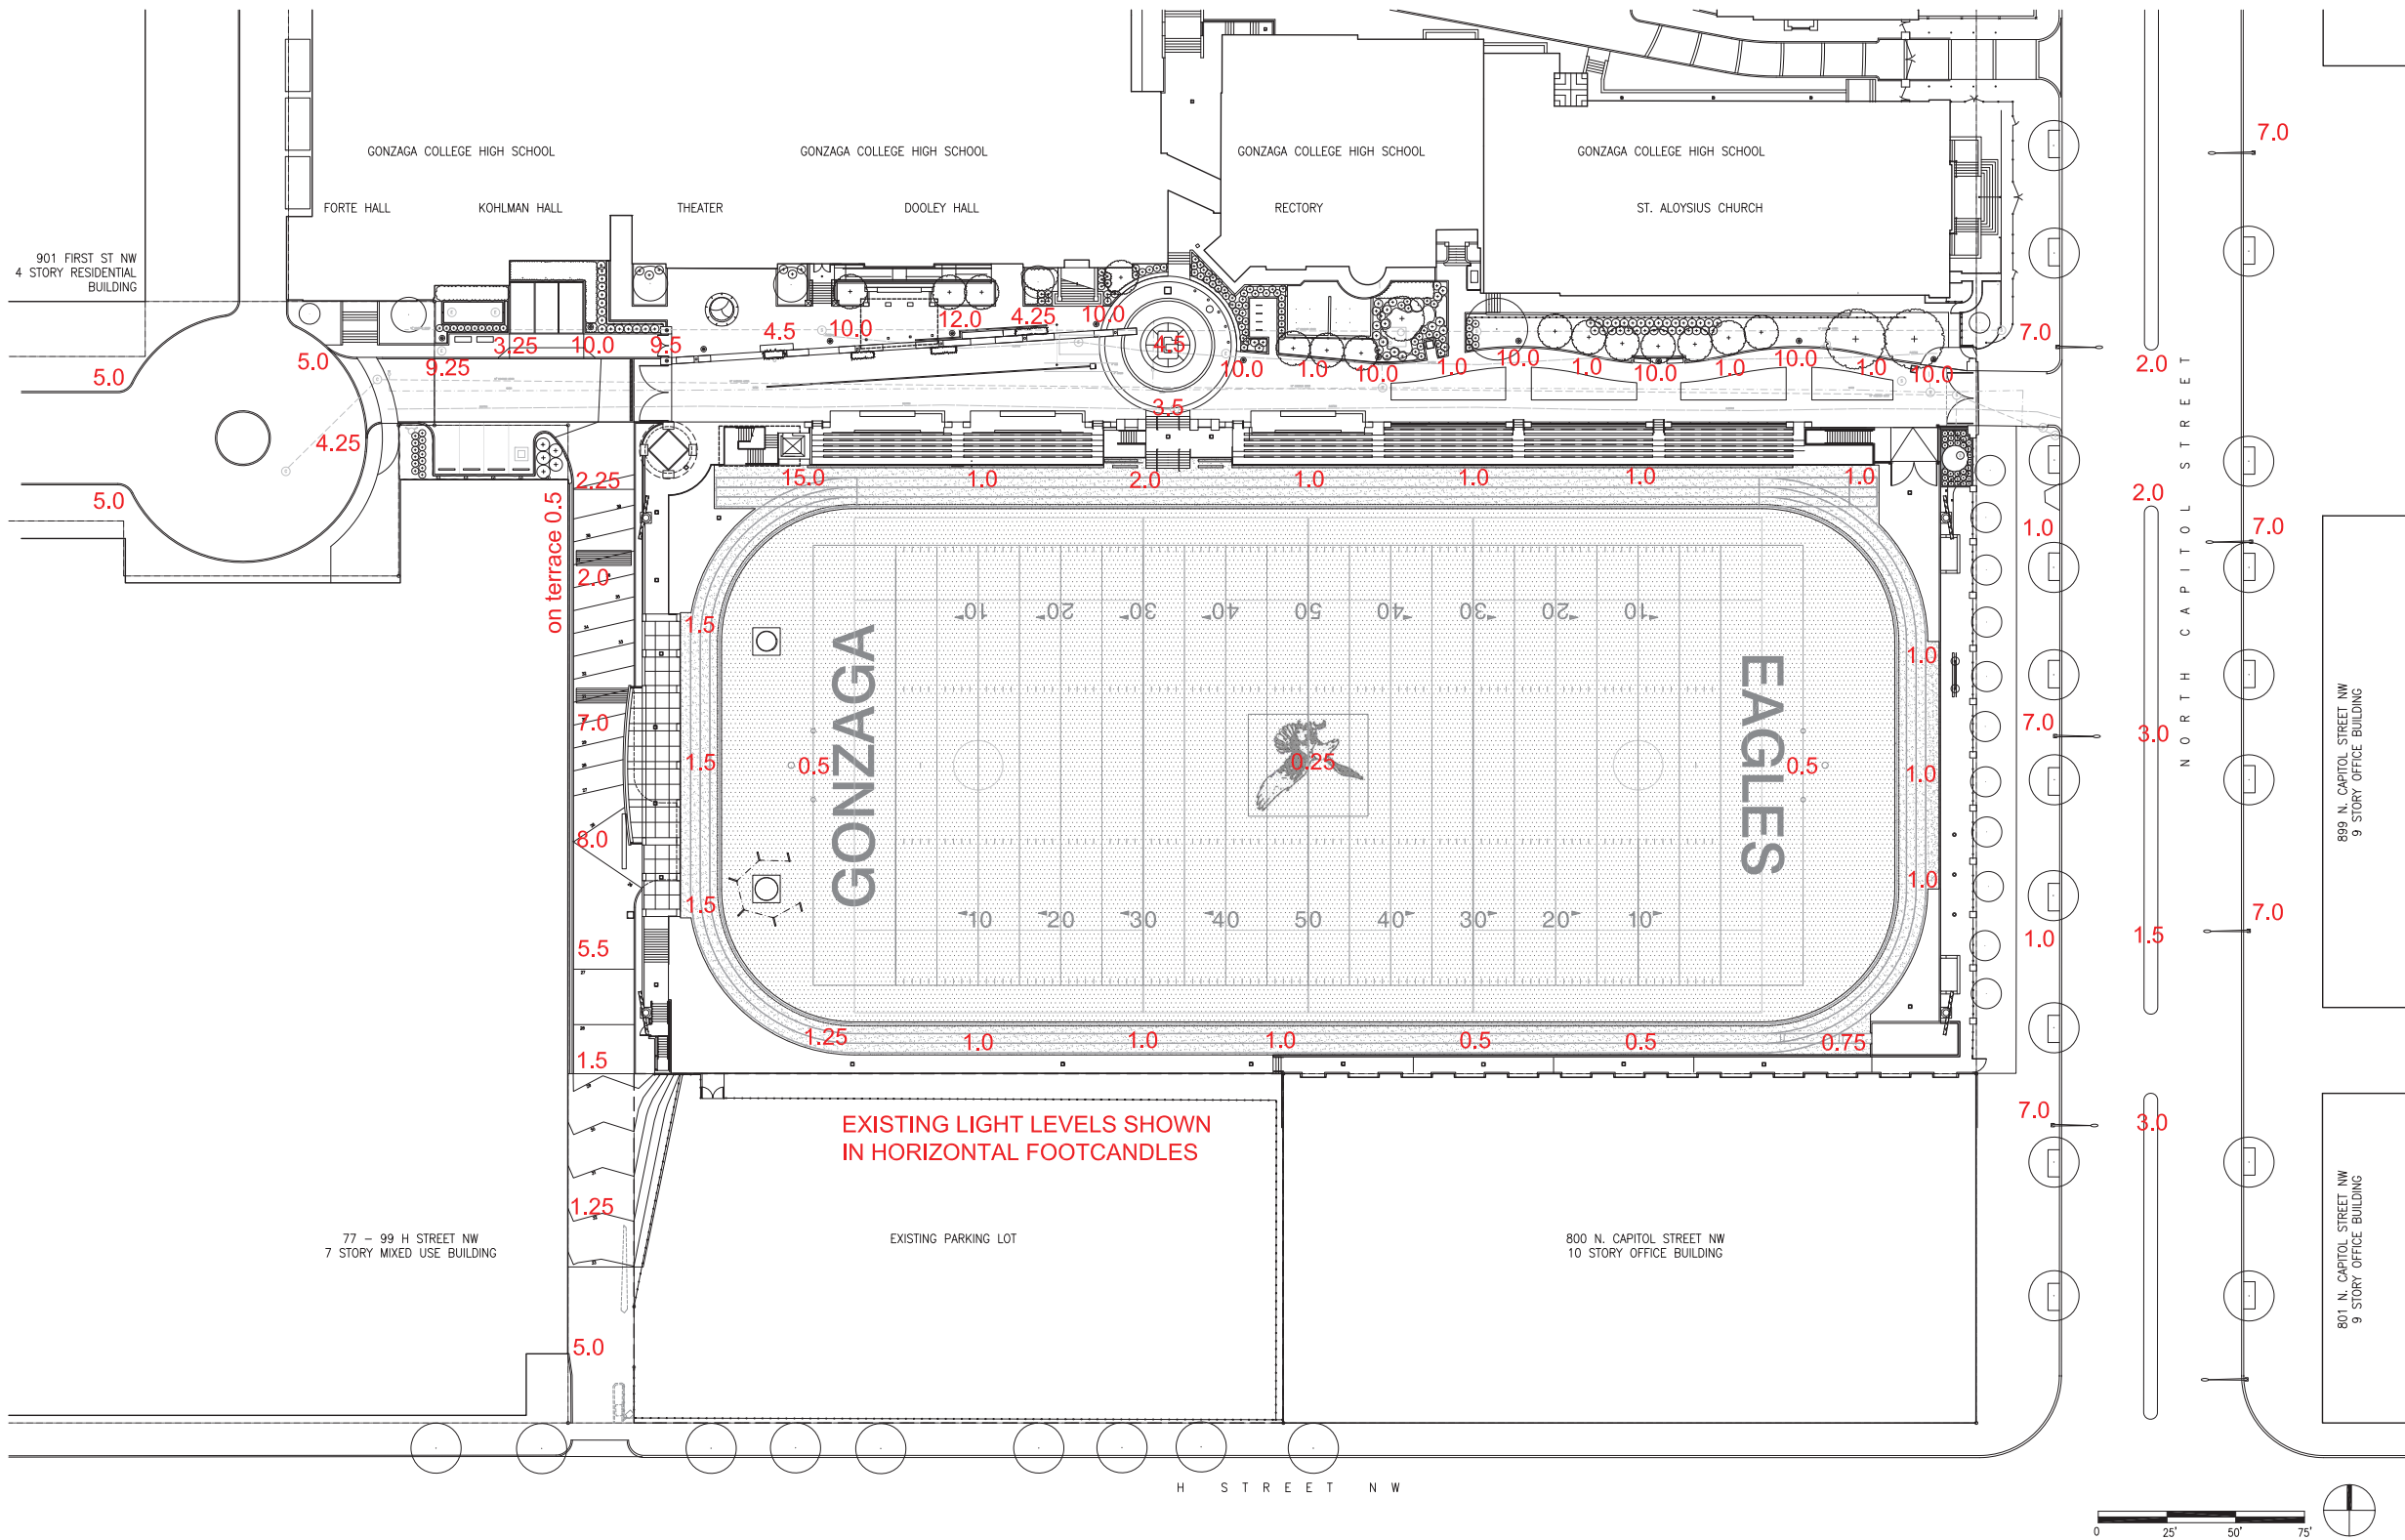


1

BUCHANAN FIELD - EXISTING LIGHT LEVEL PLAN

SCALE: 1" = 25'-0"

MEASUREMENTS TAKEN ON MARCH 21, 2016 BETWEEN 8:00PM AND 9:00PM

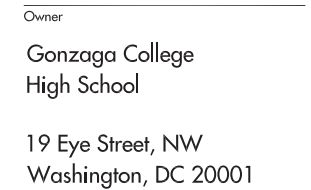

Lots 93, 844, and 845 - Square 622

Project

SPORTS FIELD LIGHTING FOR BUCHANAN FIELD

 S_+

BRIAN J. STEPHENSON + CO. LLC

3520 Quesada Street, NW
Washington, DC 20015
202.276.6522

Drawing Title

Buchanan Field
Proposed Light Level
Plan and Calculations

L103


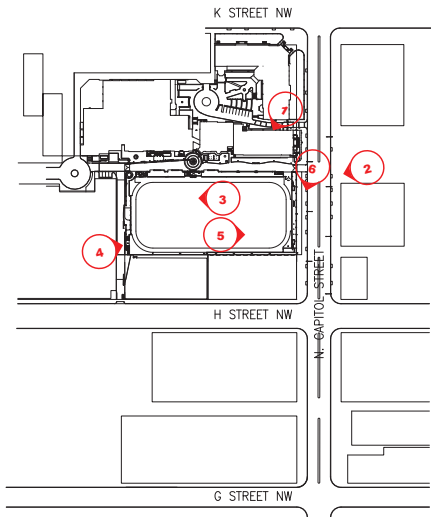


Image Key Plan



1 Aerial View Looking South

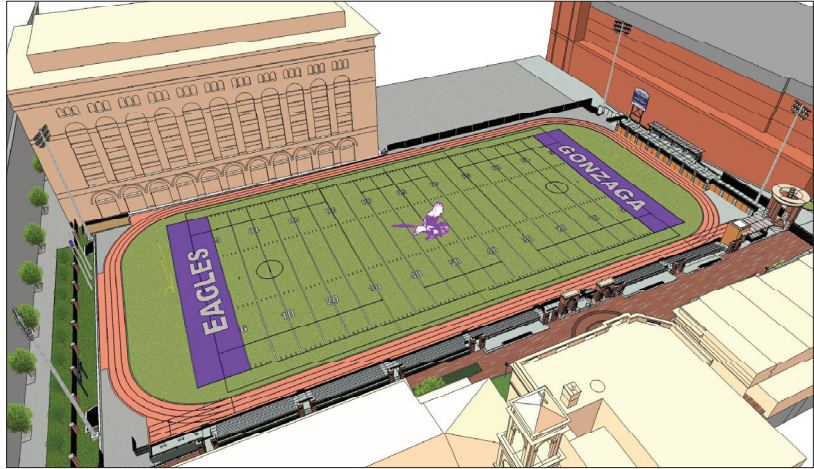

2 Aerial View Looking West



3 Field Level View Looking West



4 Aerial View Looking East



5 Field Level View Looking East



6 Sidewalk View Looking South on North Capitol Street

Owner

Gonzaga College
High School

19 Eye Street, NW
Washington, DC 20001

Lots 93, 844, and 845 - Square 622

Project

SPORTS FIELD LIGHTING
FOR BUCHANAN FIELD

S+

BRIAN J. STEPHENSON + CO. LLC

3520 Quesada Street, NW
Washington, DC 20015
202.276.6522

Drawing Title

Project Images

Drawing No.

L104