


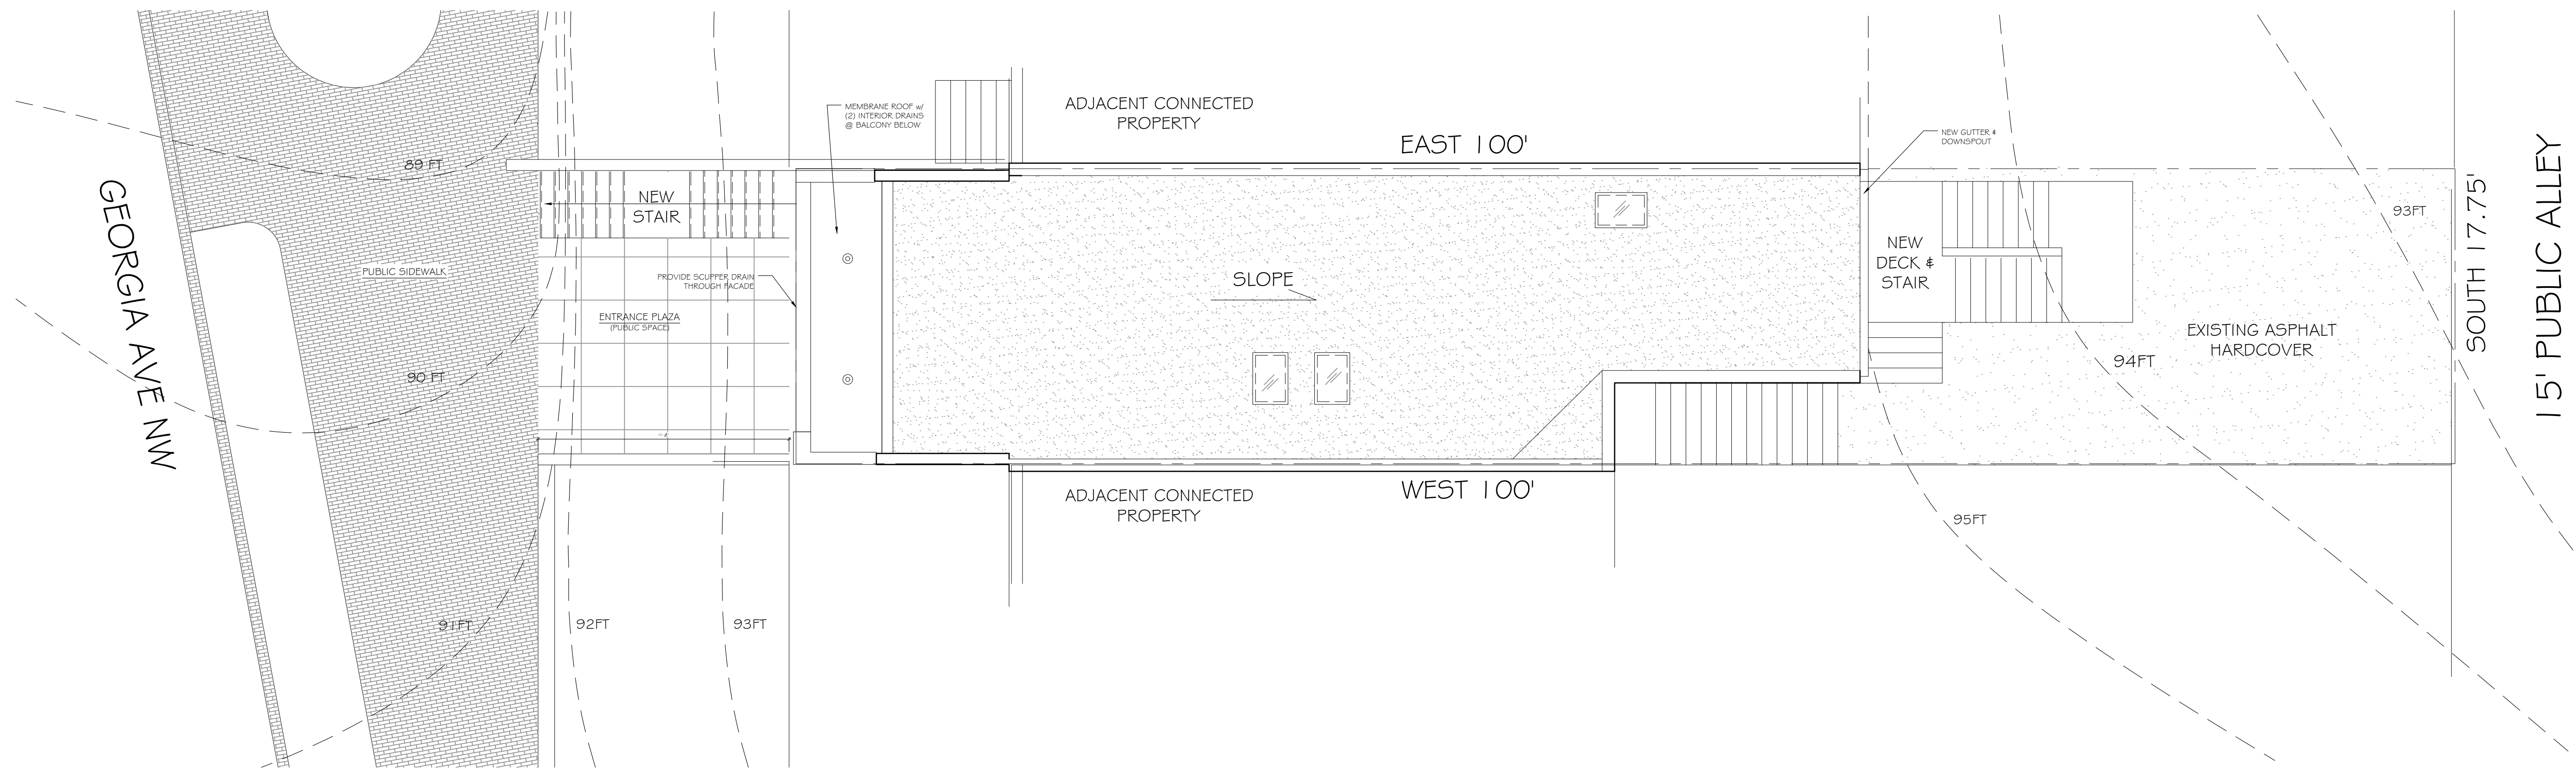

1 SITE PLAN

SCALE: 3/16" = 1'-0"

[illegible]

SPECIAL
EXEMPTION



Client and Project Location

SERVANTS OFFICE, LLC
4009 Georgia Ave NW
Washington, DC 20011

REVISED SITE PLAN

Date
4 APRIL 2016

Drawing Number

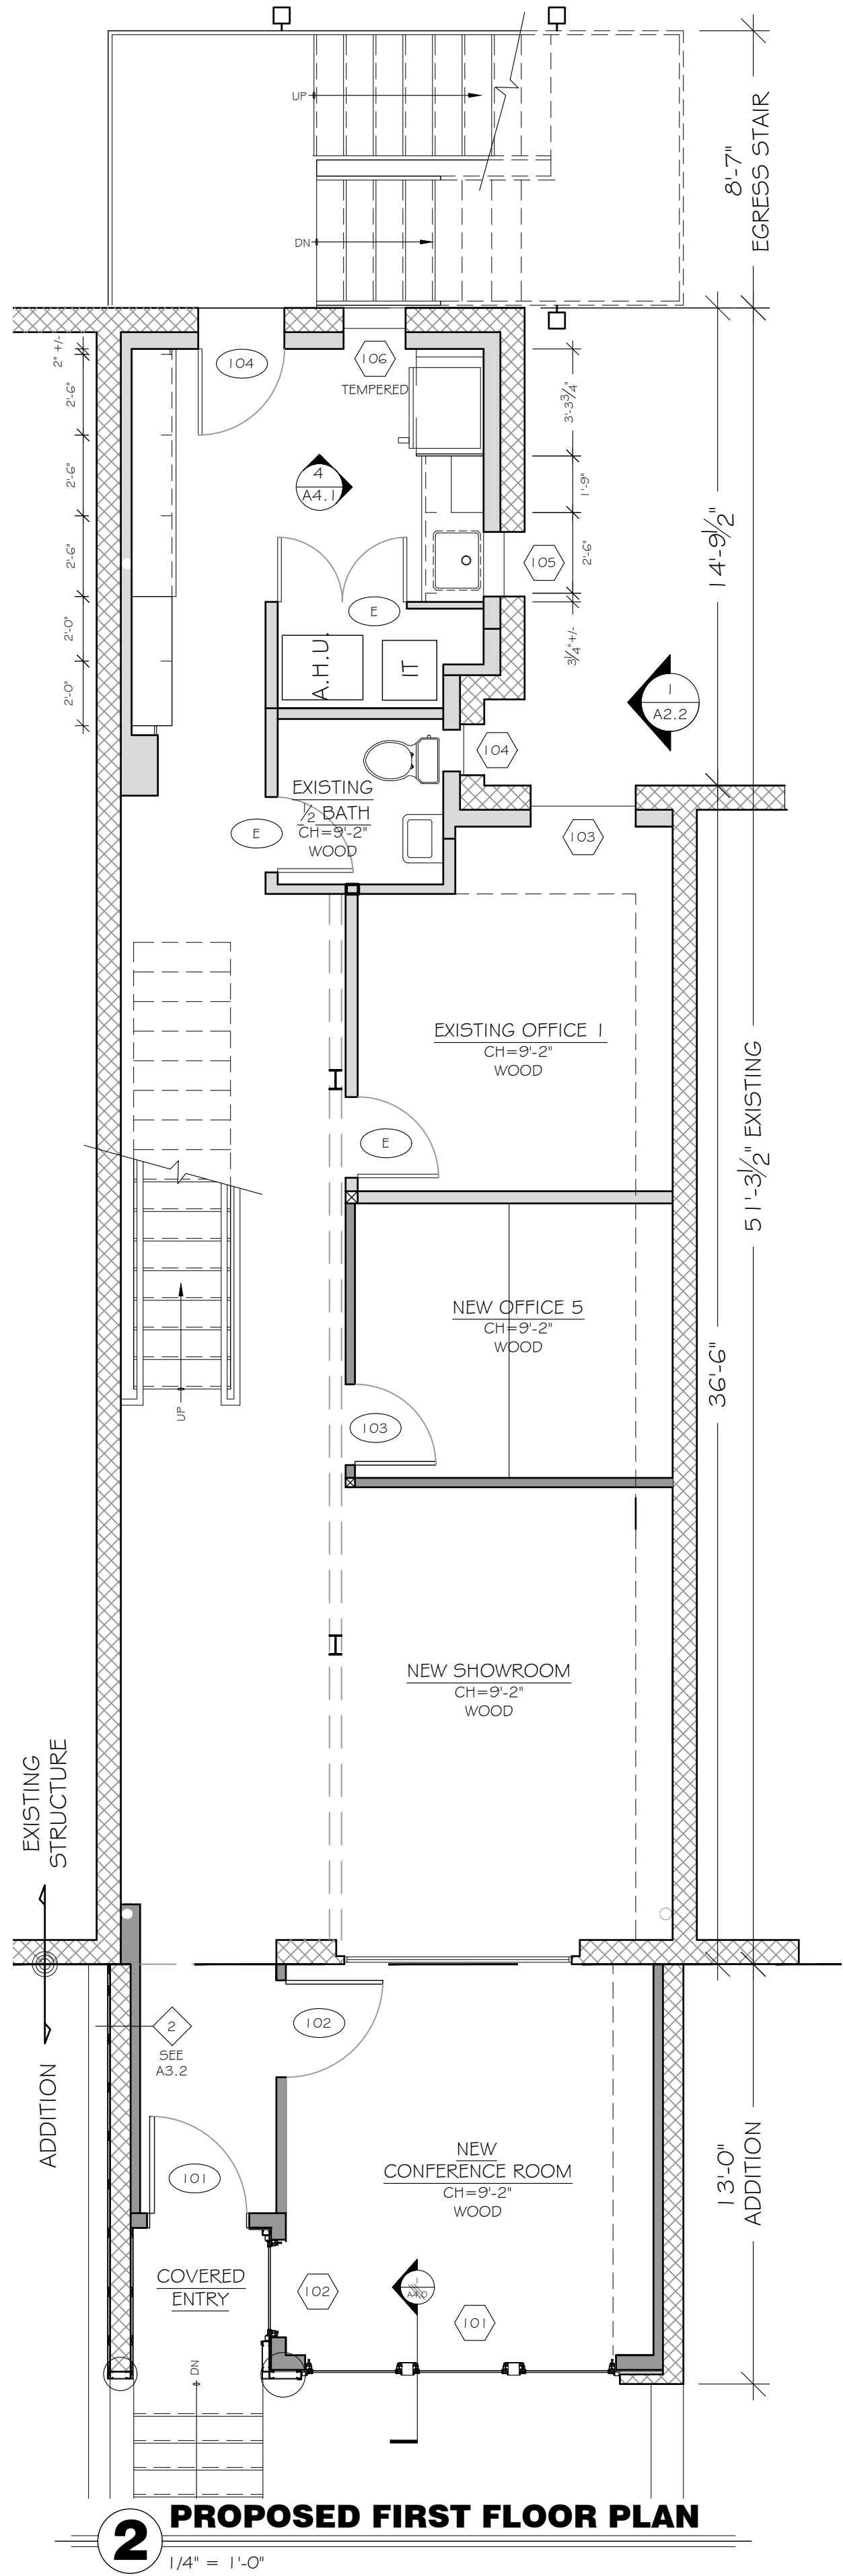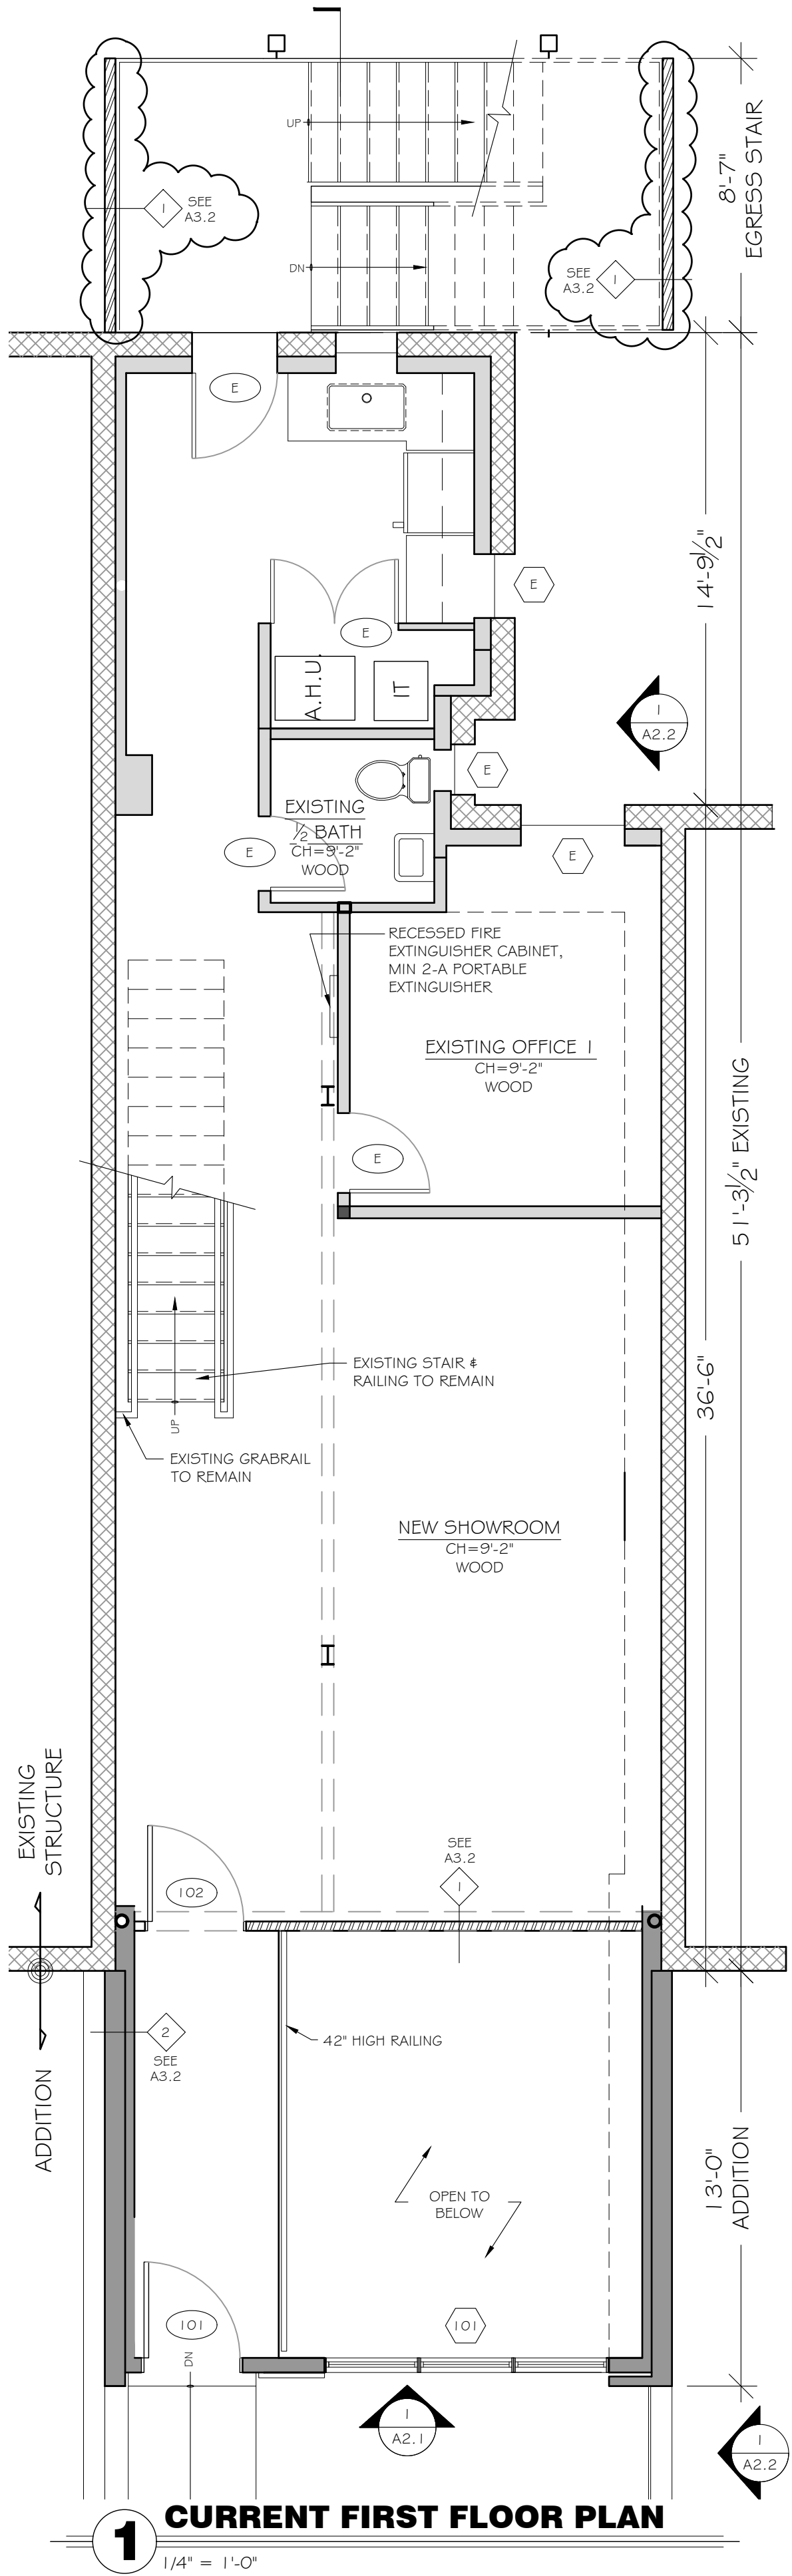

Drawing Revisions	
Version	

Approvals		
Reviewer	Initial	Date

Not valid until initialed

Version

SPECIAL EXEMPTION

Client and Project Location

SERVANTS OFFICE, LLC
4009 Georgia Ave NW
Washington, DC 20011


Sheet Title

REVISED FIRST FLOOR PLAN

Date
4 APRIL 2016


Drawing Number

SK1.1

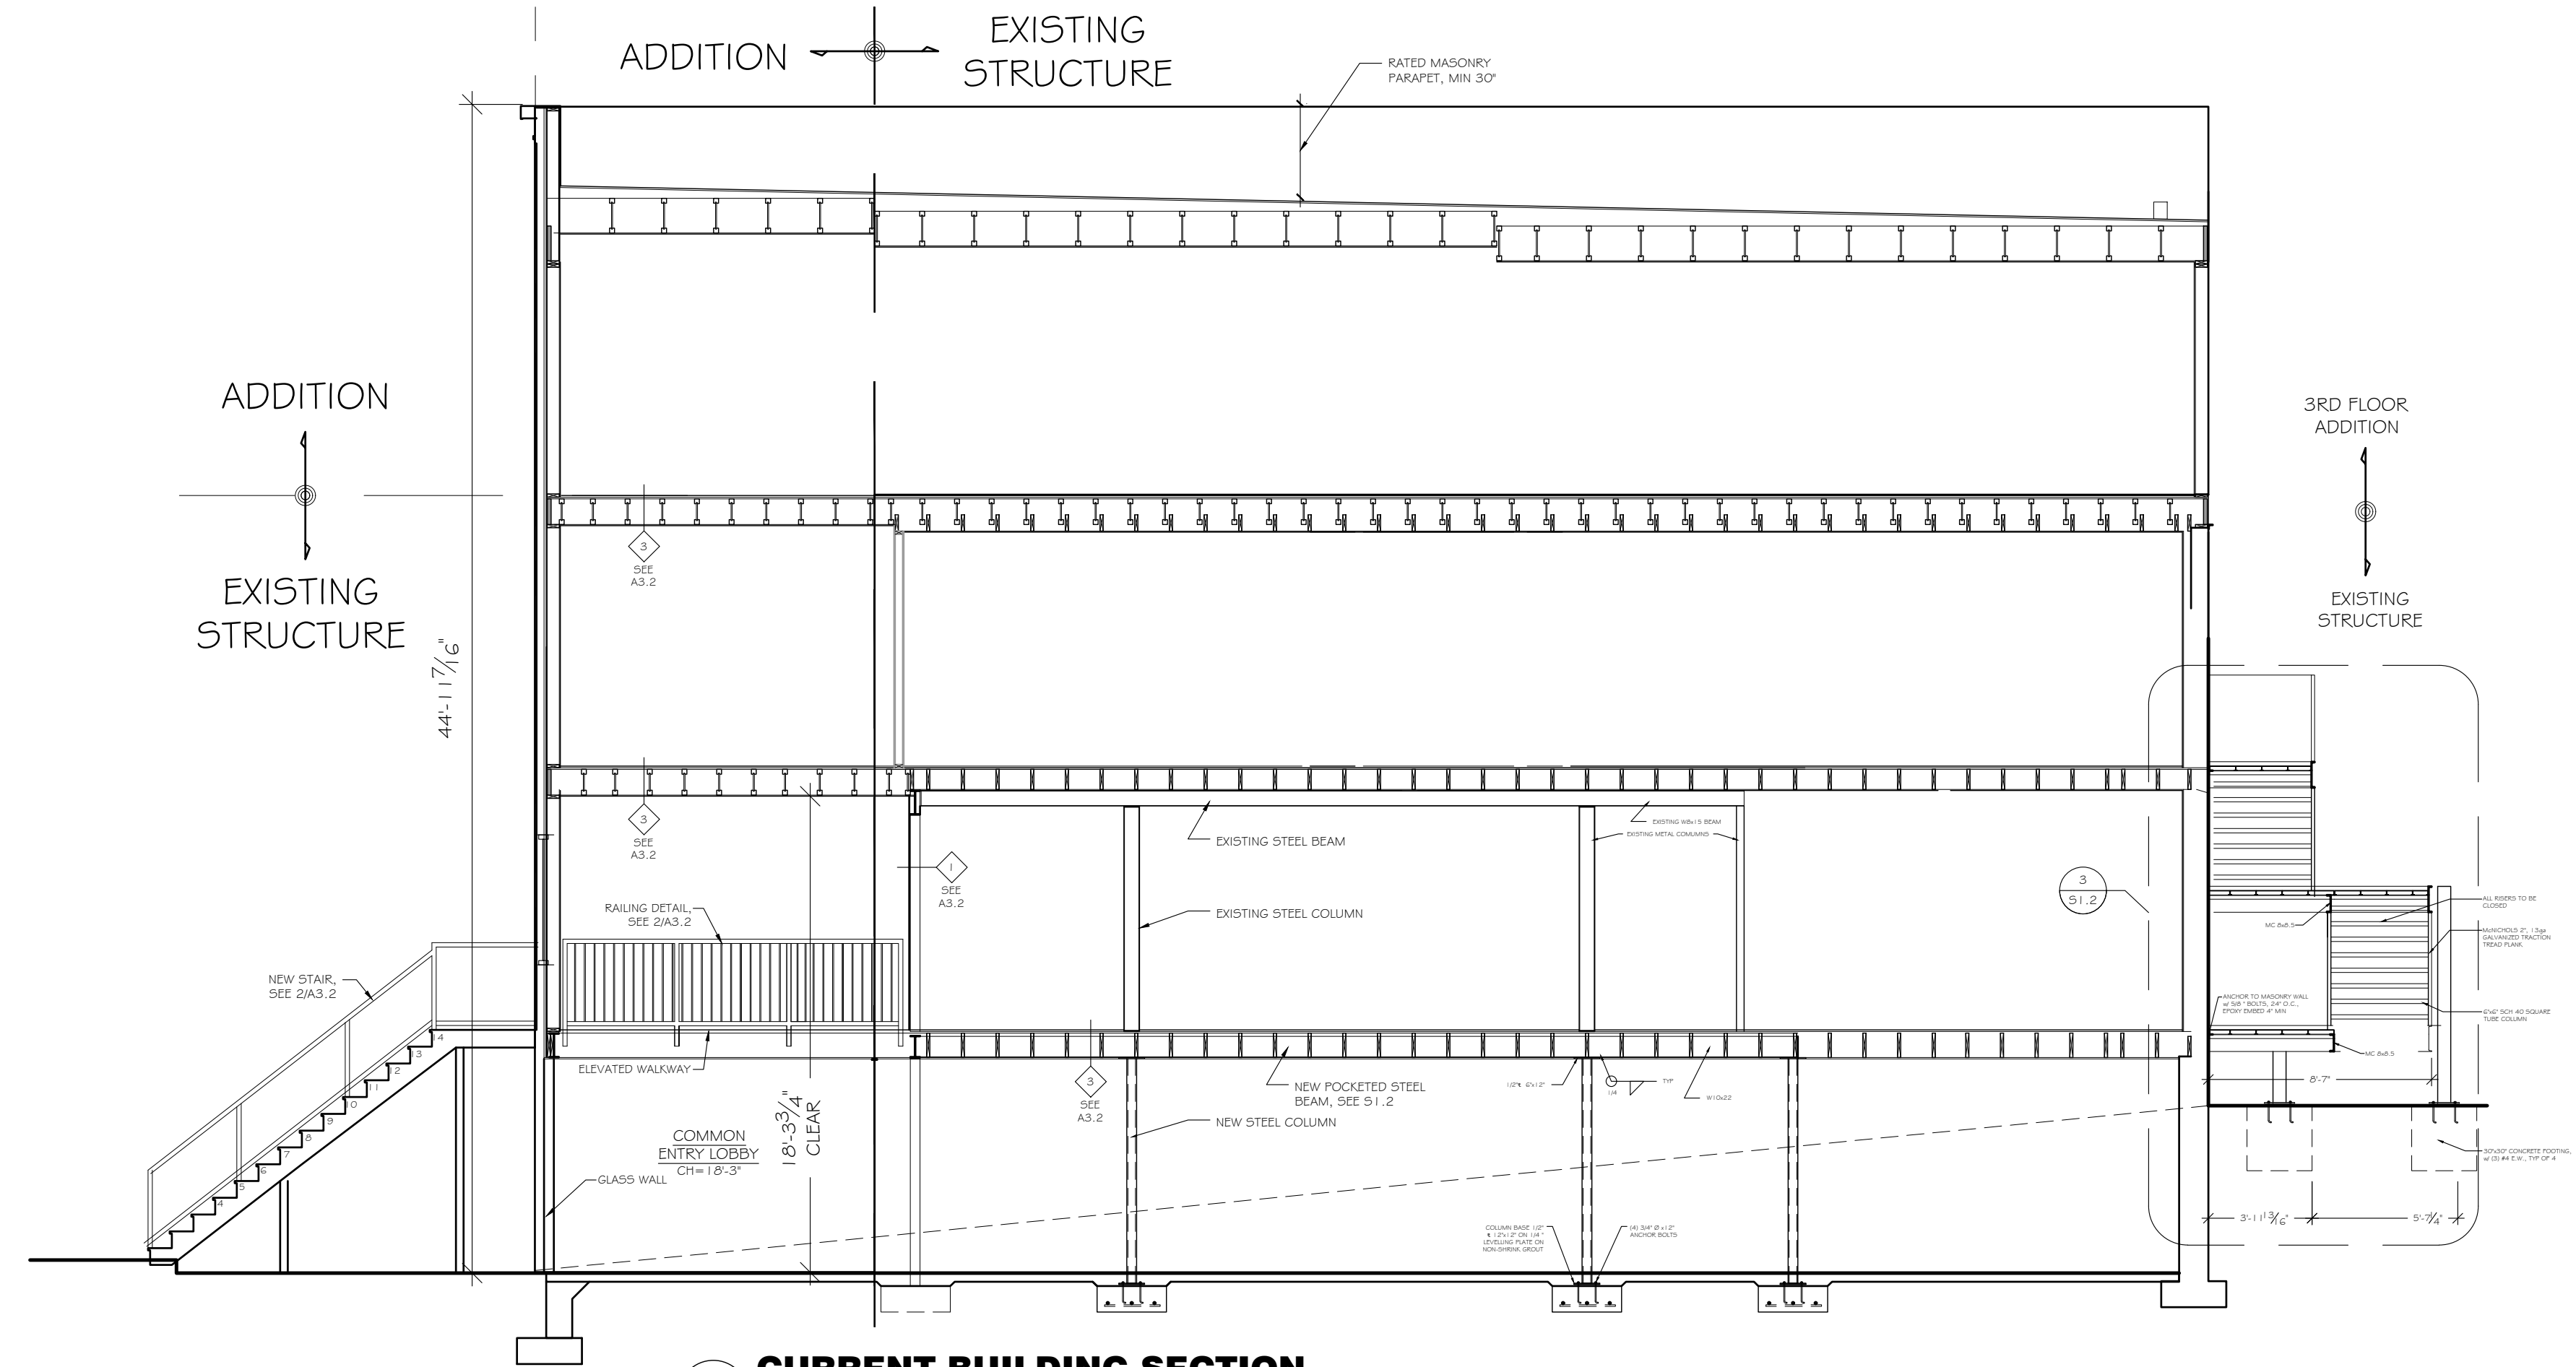

1 CURRENT BUILDING SECTION

3/16" = 1'-0"

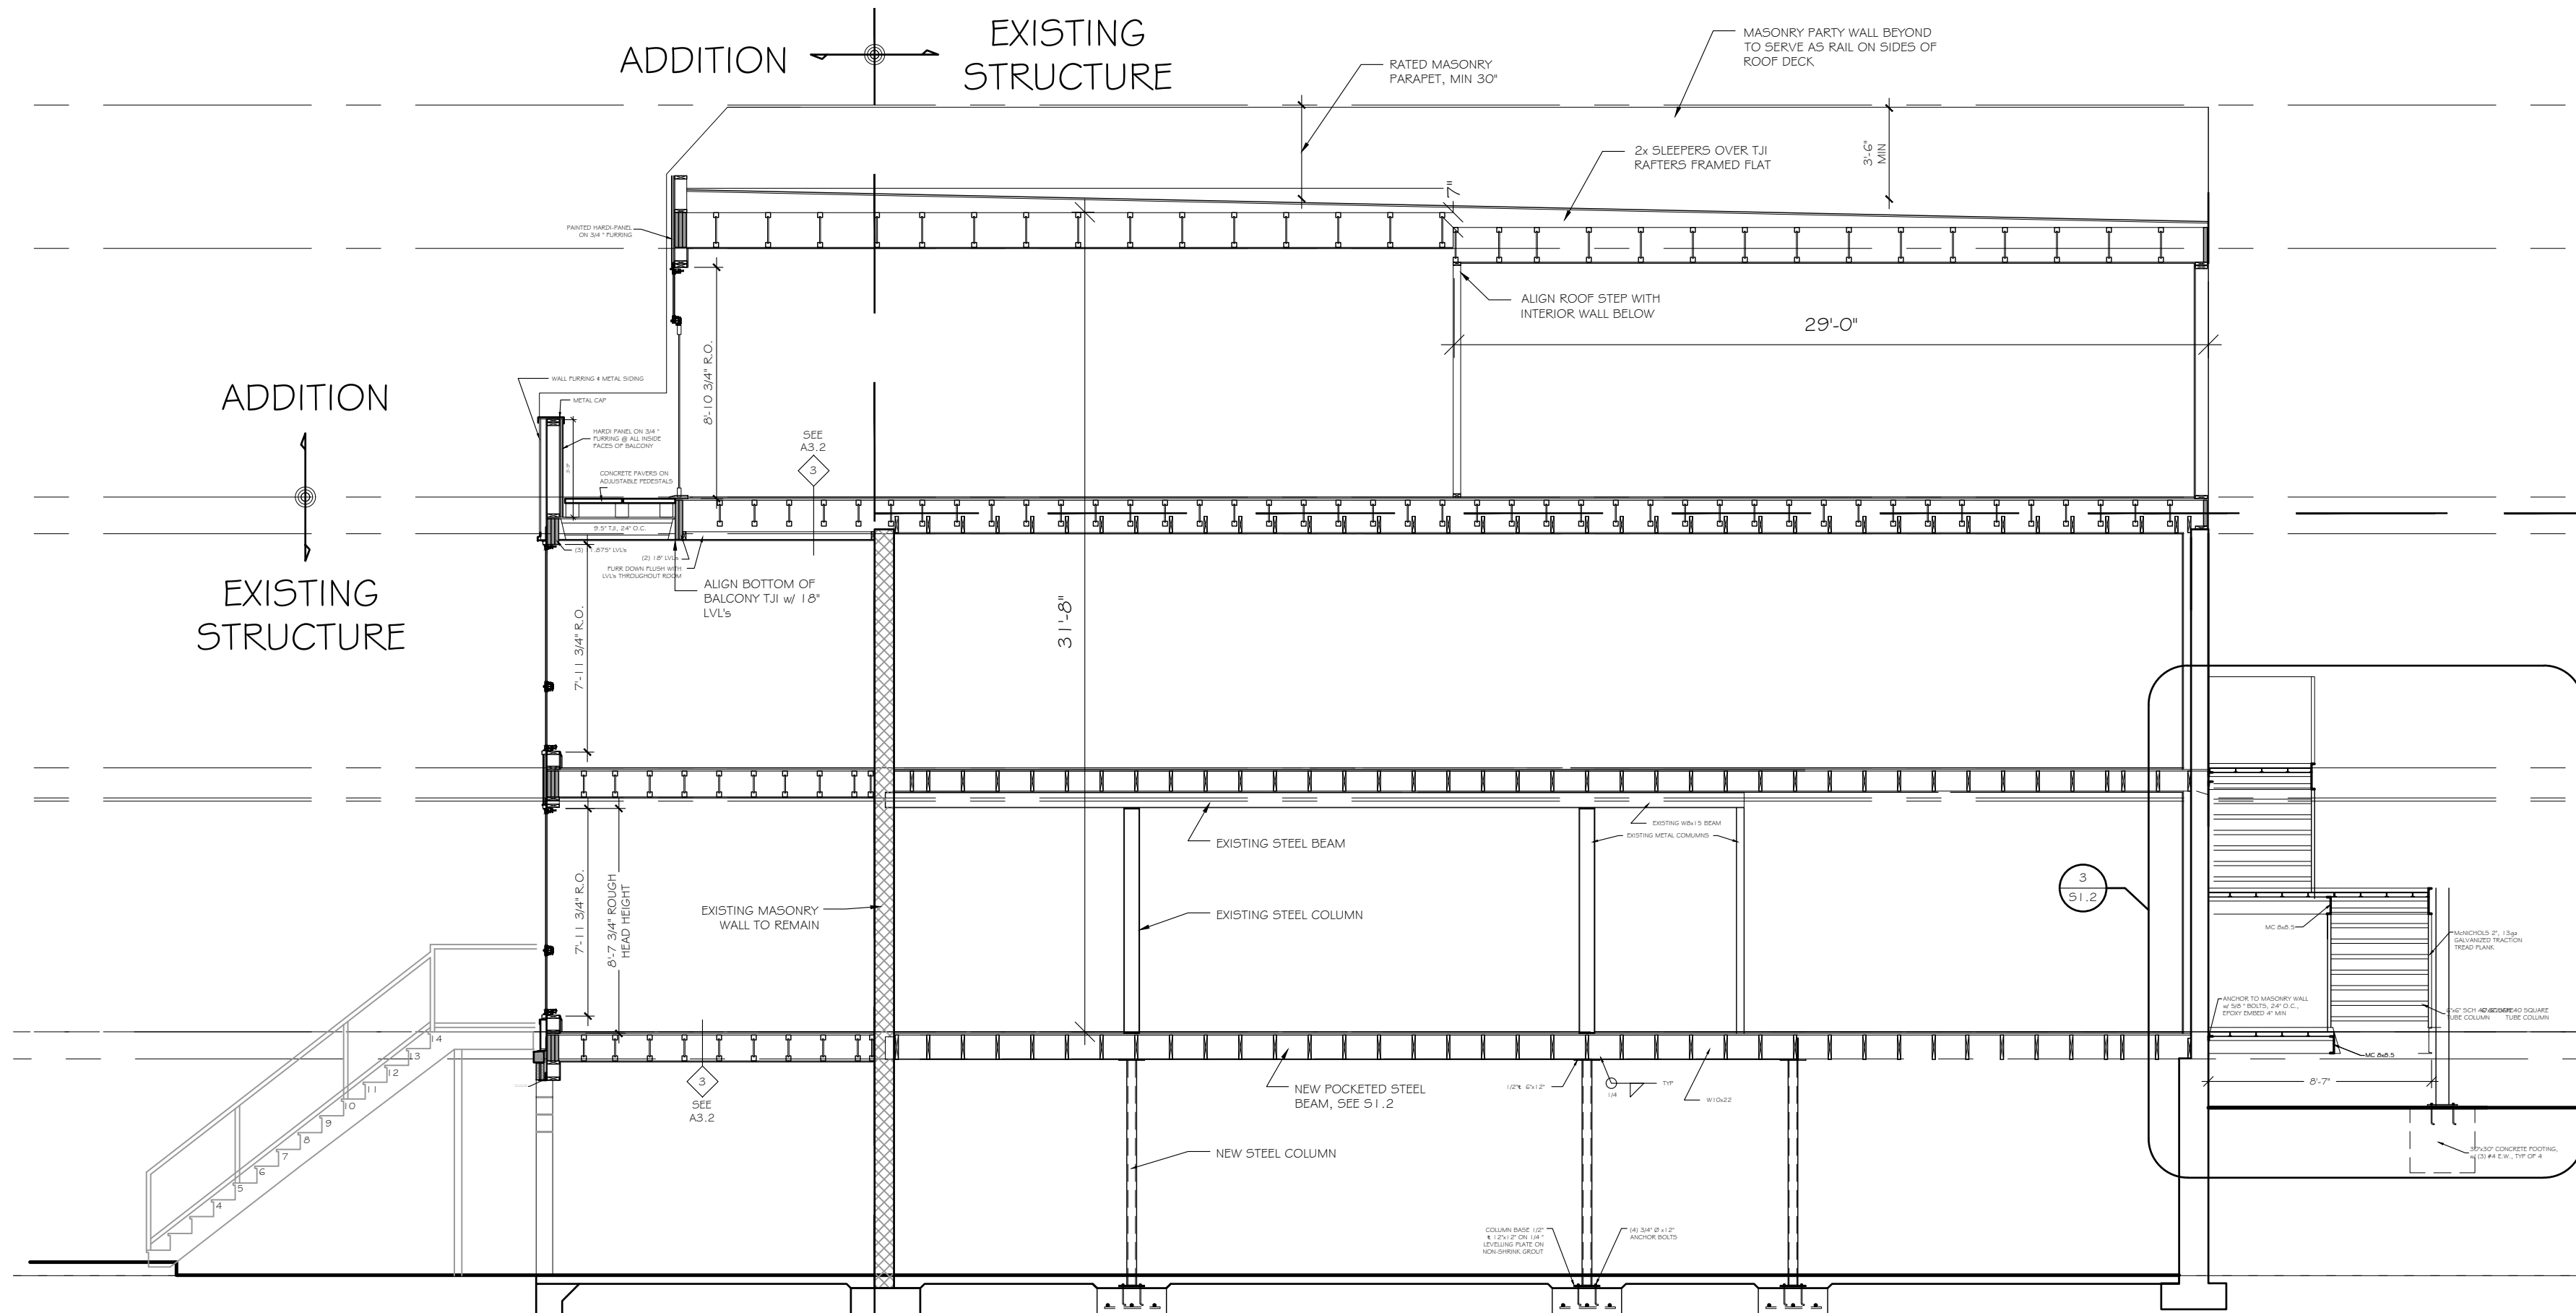

2 PROPOSED BUILDING SECTION

3/16" = 1'-0"

Drawing Revisions	
Version	

Approvals		
Reviewer	Initial	Date

Not valid until initialed

Version

**SPECIAL
EXEMPTION**

Client and Project Location

SERVANTS OFFICE, LLC
4009 Georgia Ave NW
Washington, DC 20011

Sheet Title

**REVISED
SECTION**

Date
4 APRIL 2016

Drawing Number

SK3.1

Drawing Revisions	
Version	

Approvals		
Reviewer	Initial	Date

Not valid until initiated

Version

SPECIAL EXEMPTION

Client and Project Location


SERVANTS OFFICE, LLC
4009 Georgia Ave NW
Washington, DC 20011

Sheet Title

PROPOSED FLOOR PLANS

Date
4 APRIL 2016
Drawing Number


A1.1

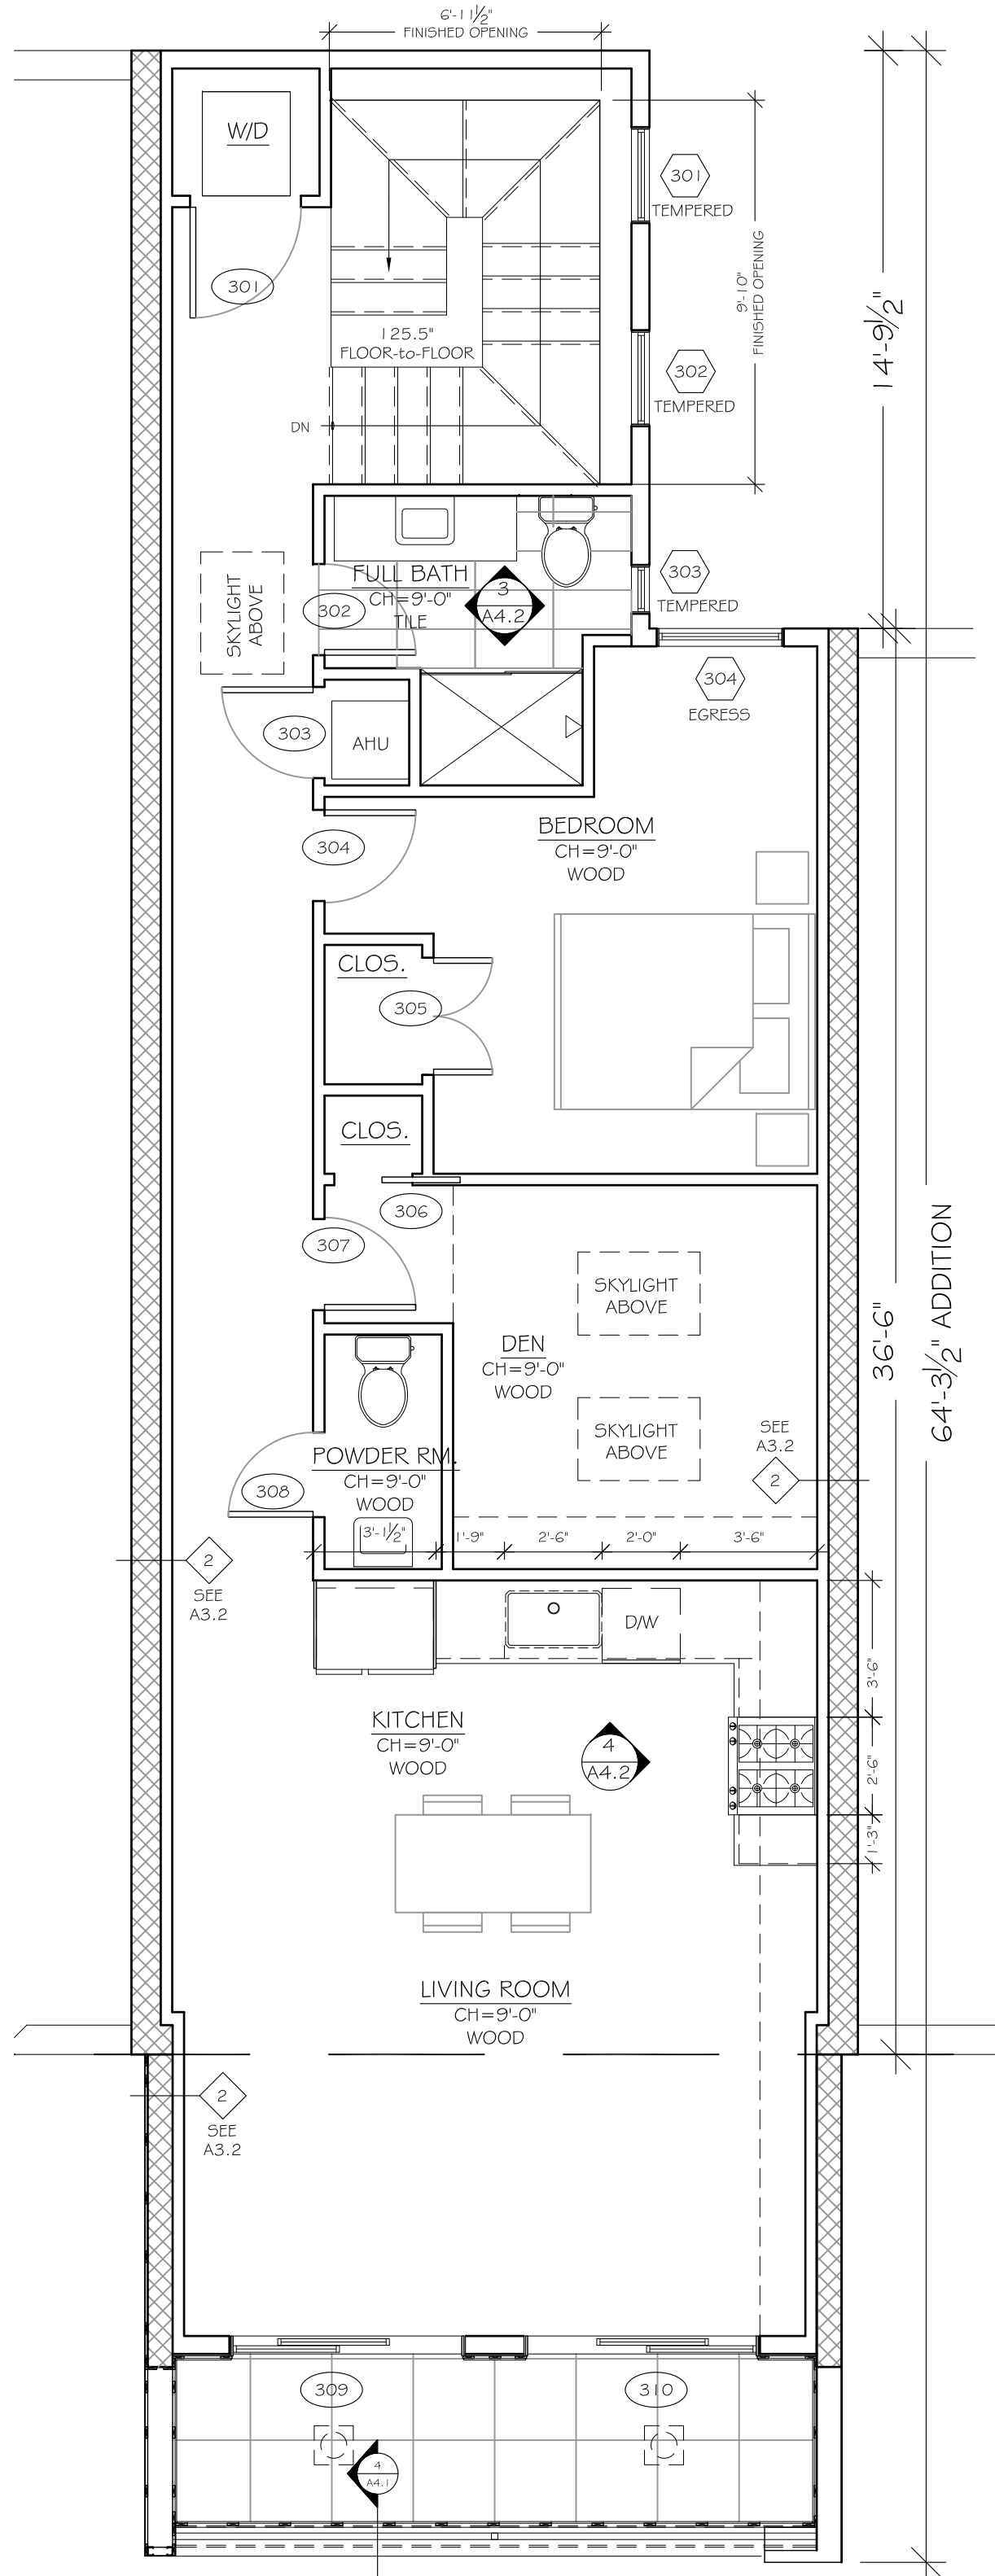

PROPOSED THIRD FLOOR PLAN

4


1/4" = 1'-0"

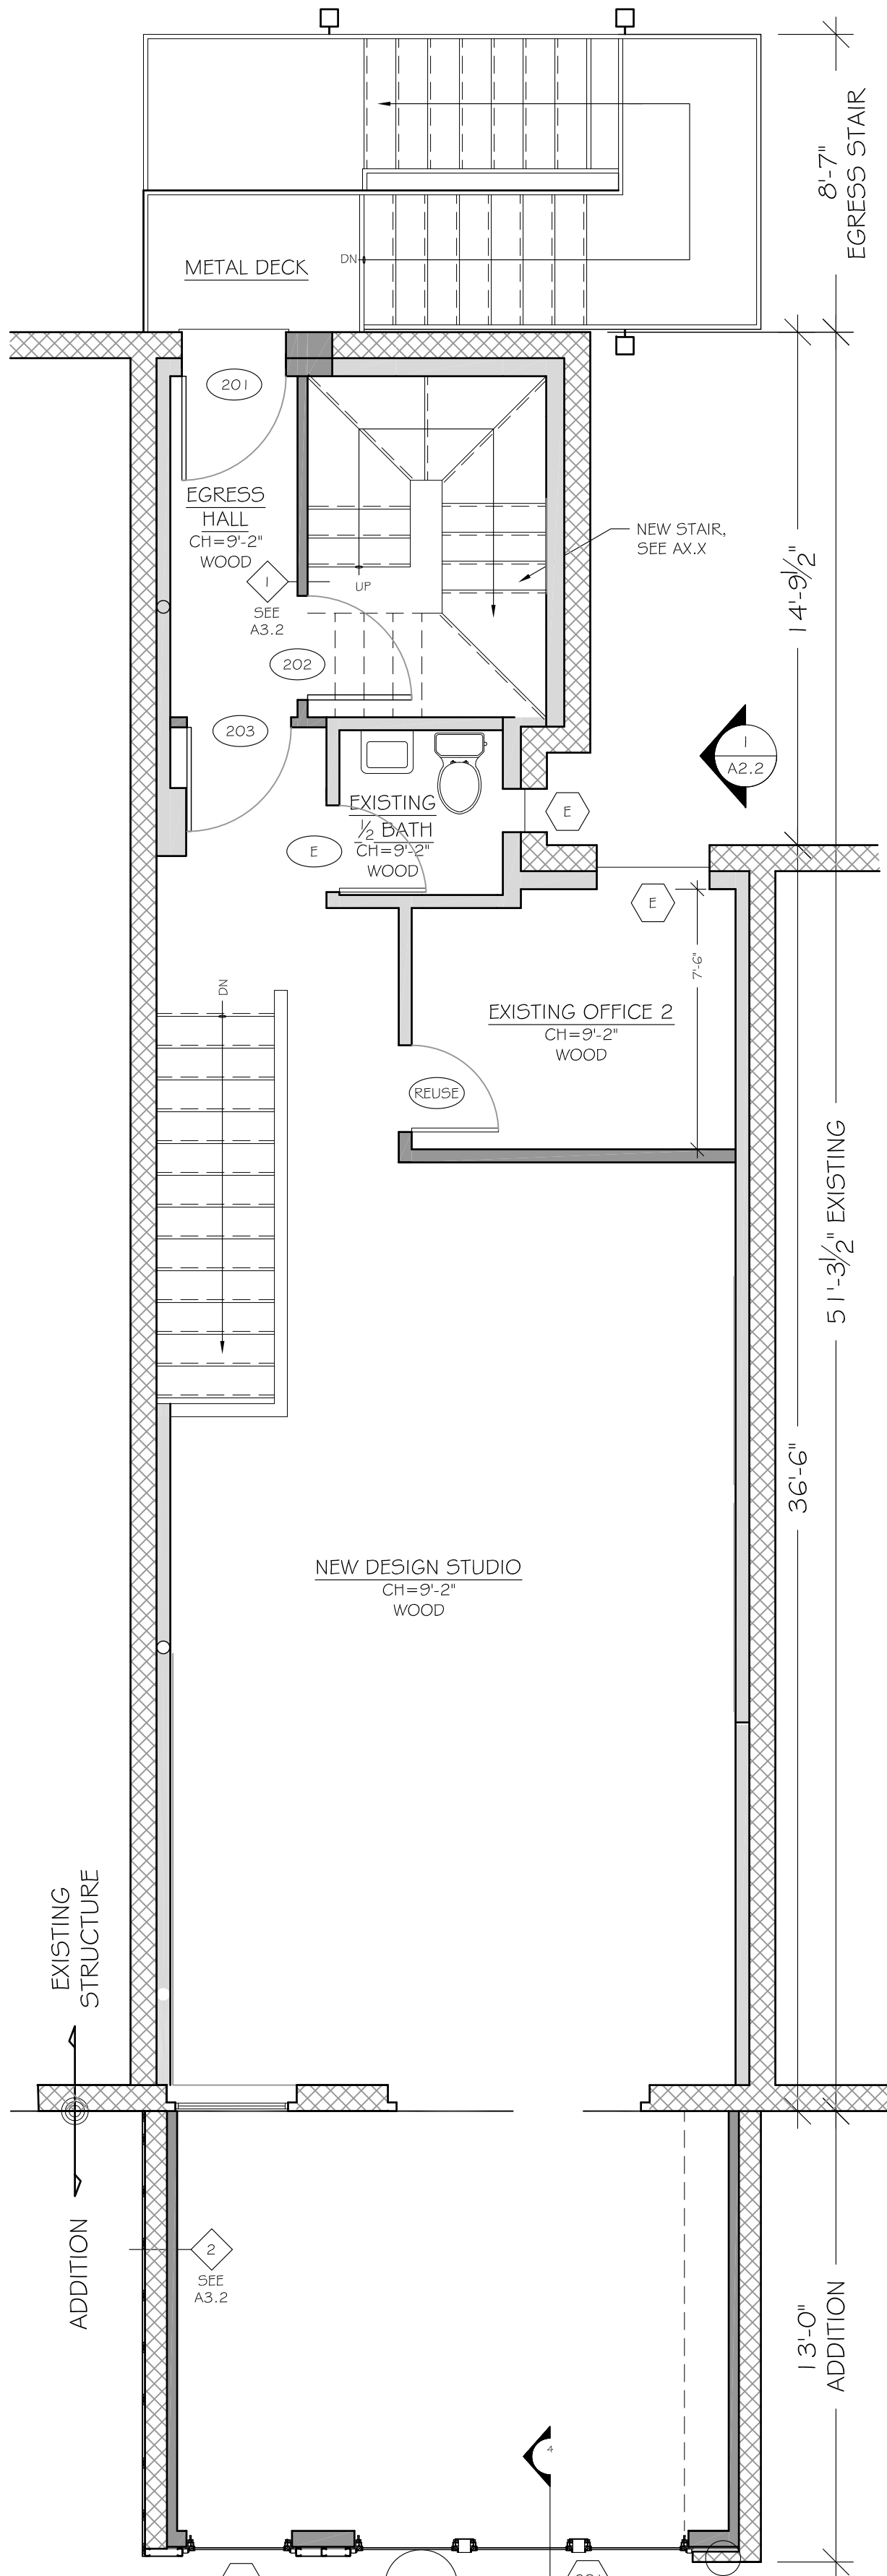

PROPOSED SECOND FLOOR PLAN

3


1/4" = 1'-0"

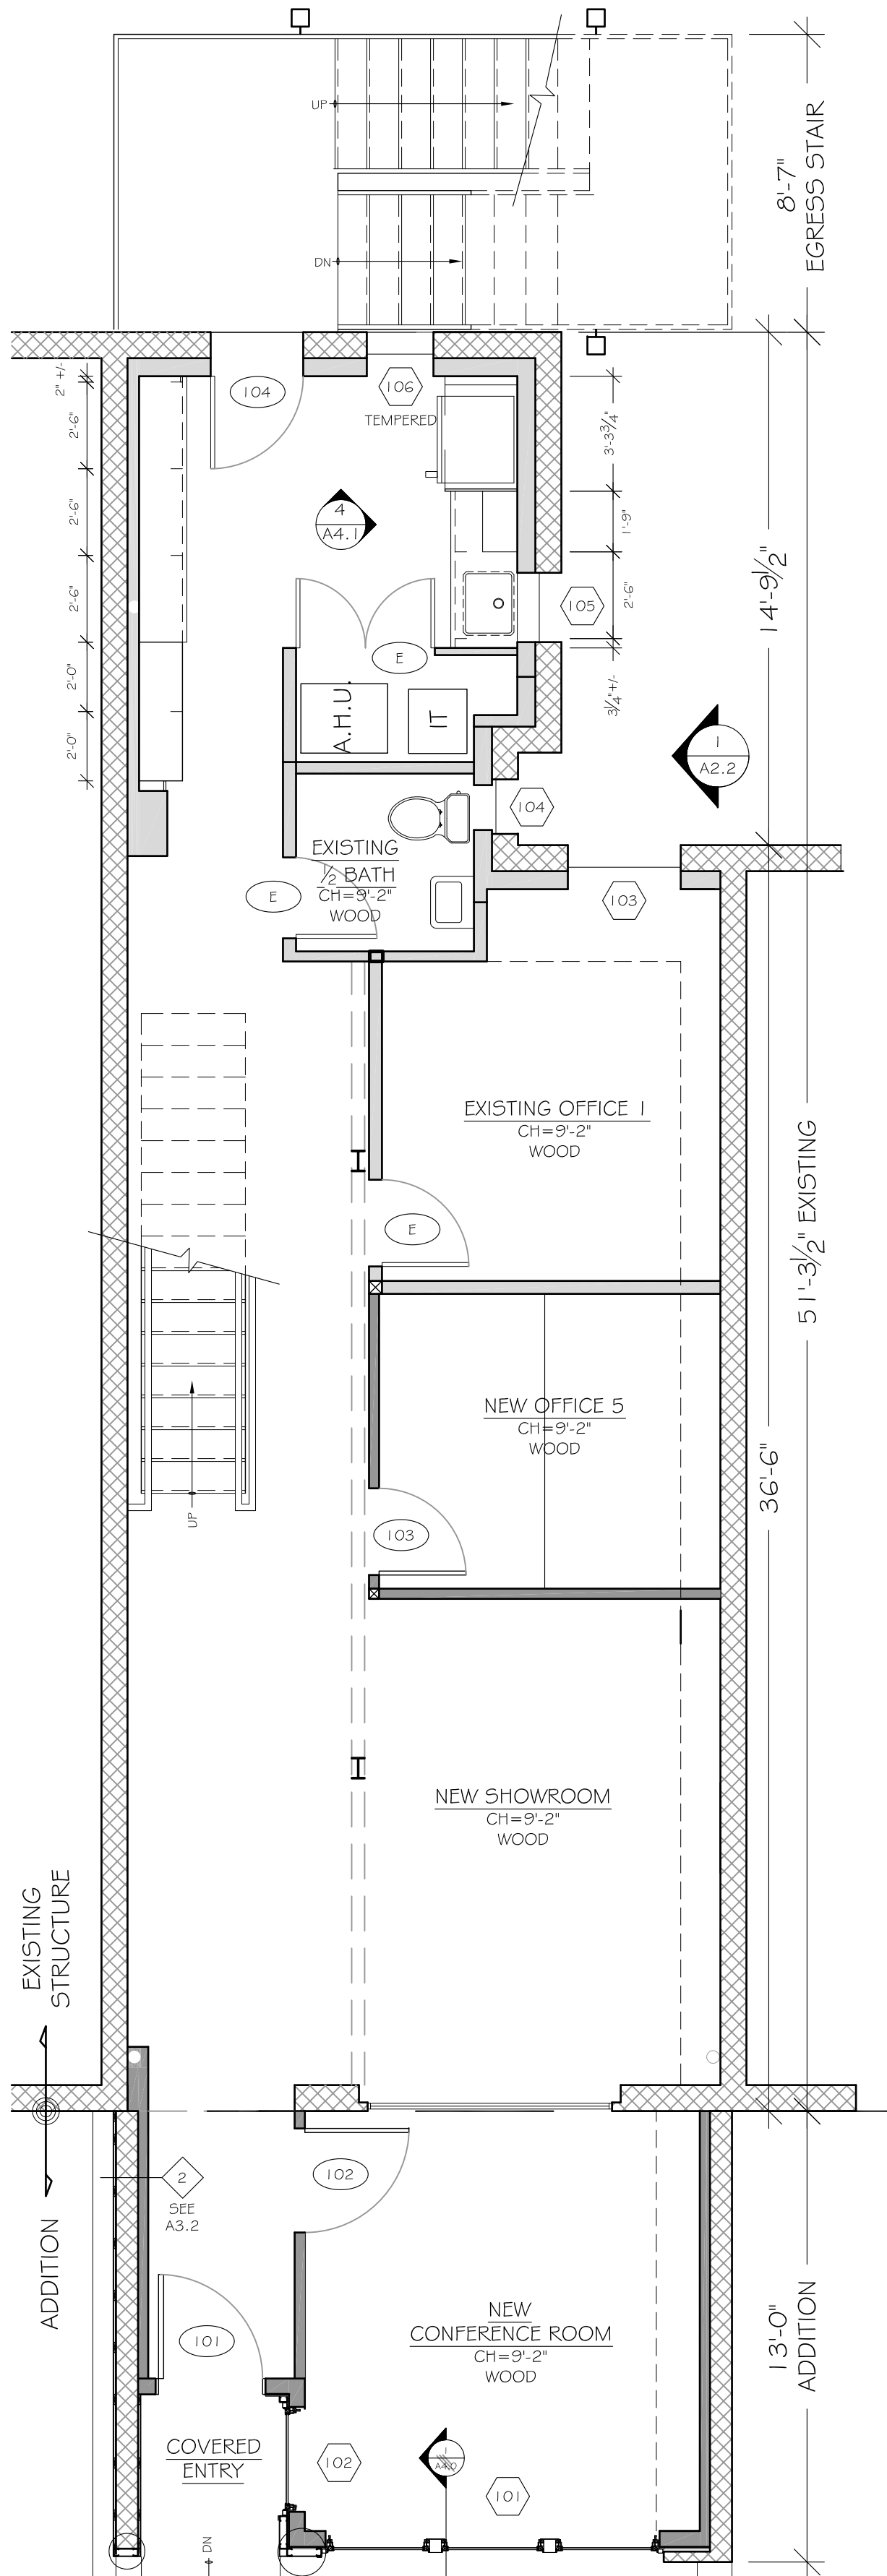

PROPOSED FIRST FLOOR PLAN

2

1/4" = 1'-0"

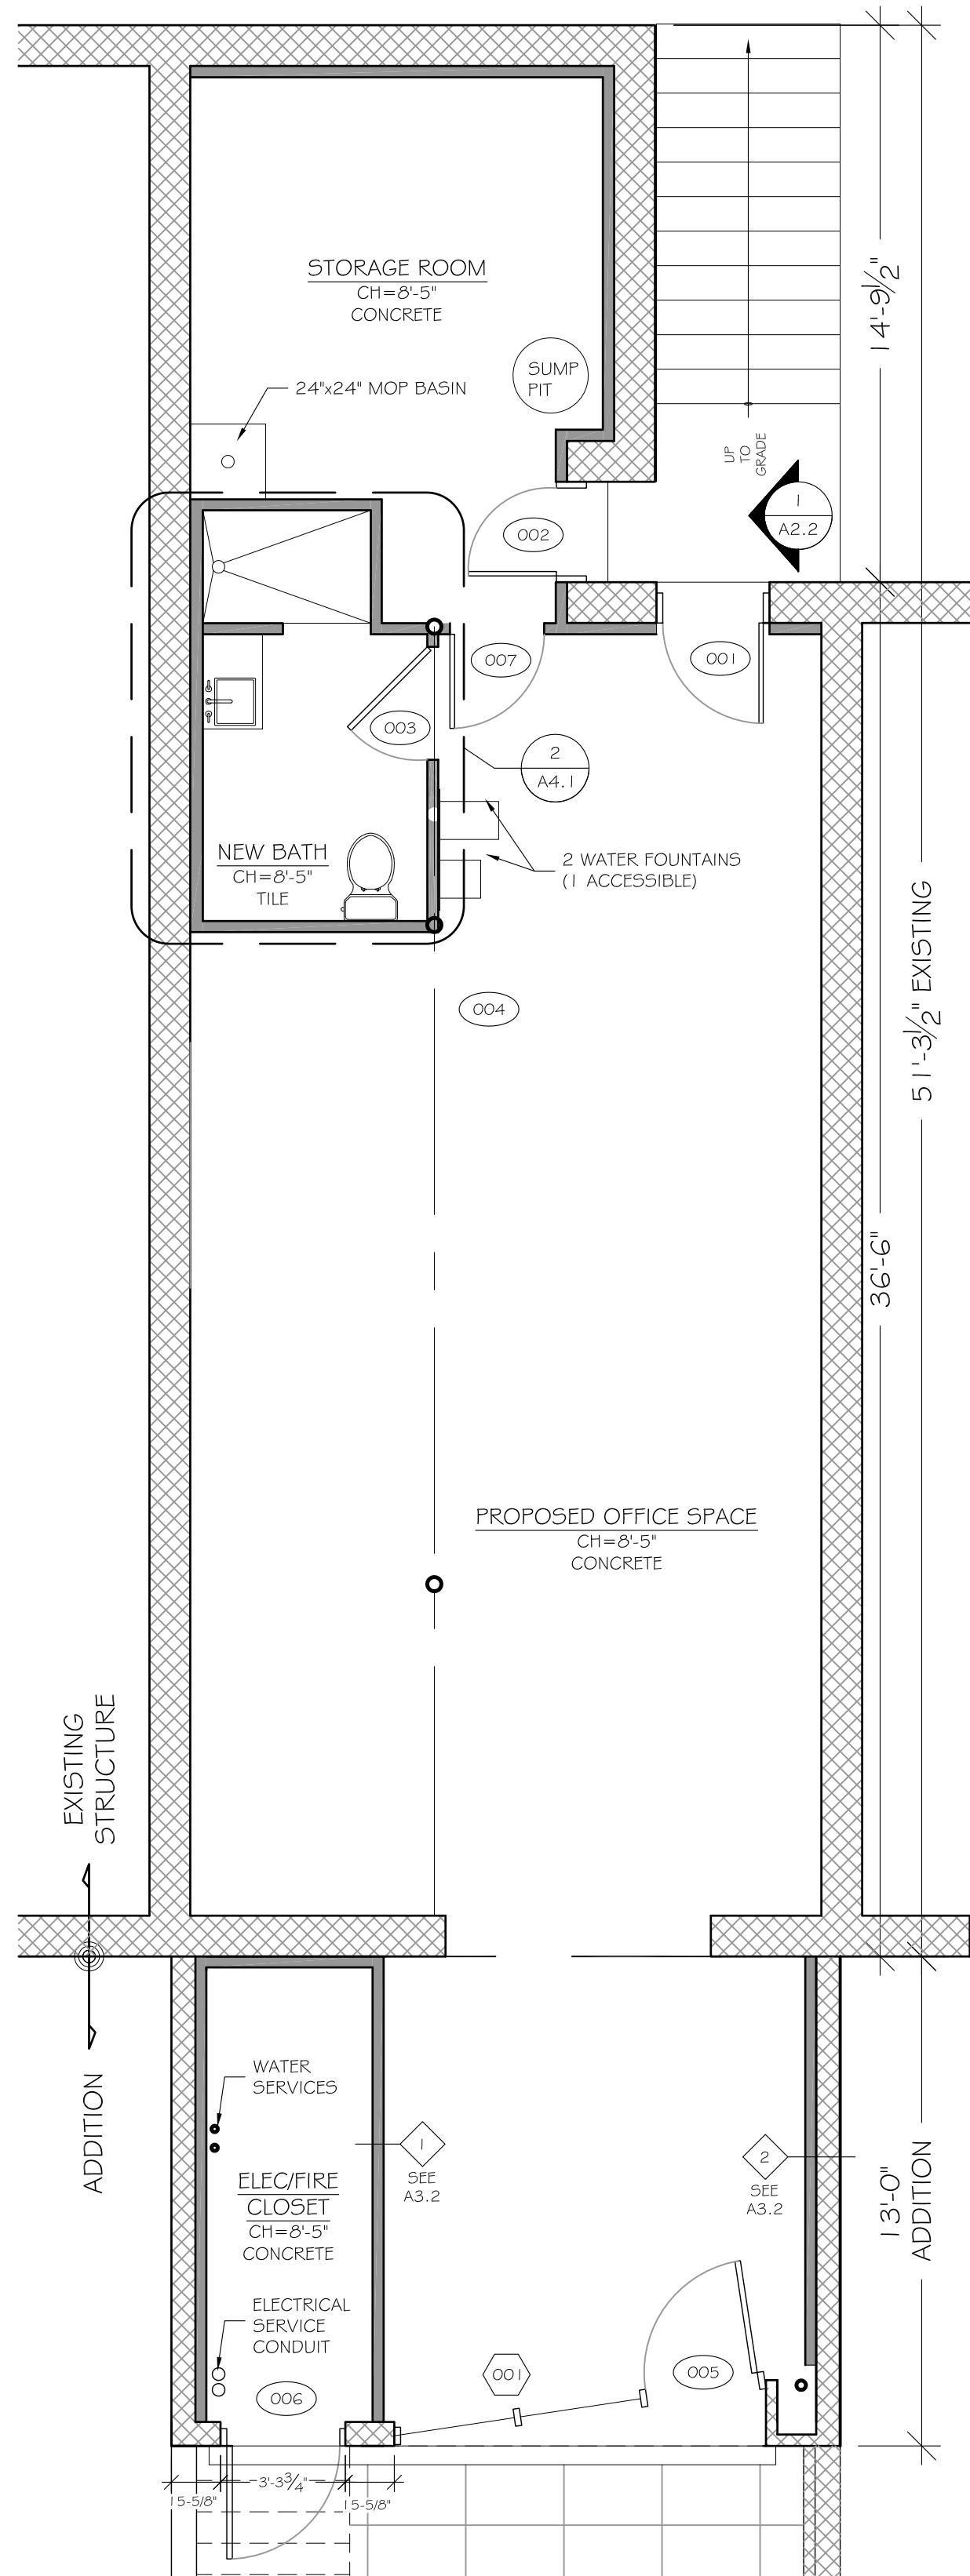

BASEMENT PROPOSED PLAN

1

1/4" = 1'-0"

Drawing Revisions	
Version	

Approvals		
Reviewer	Initial	Date
Not valid until initialed		

Version

SPECIAL
EXEMPTION

Client and Project Location


SERVANTS OFFICE, LLC
4009 Georgia Ave NW
Washington, DC 20011

Sheet Title

PROPOSED
ELEVATION


Date
4 APRIL 2016
Drawing Number

A2.1

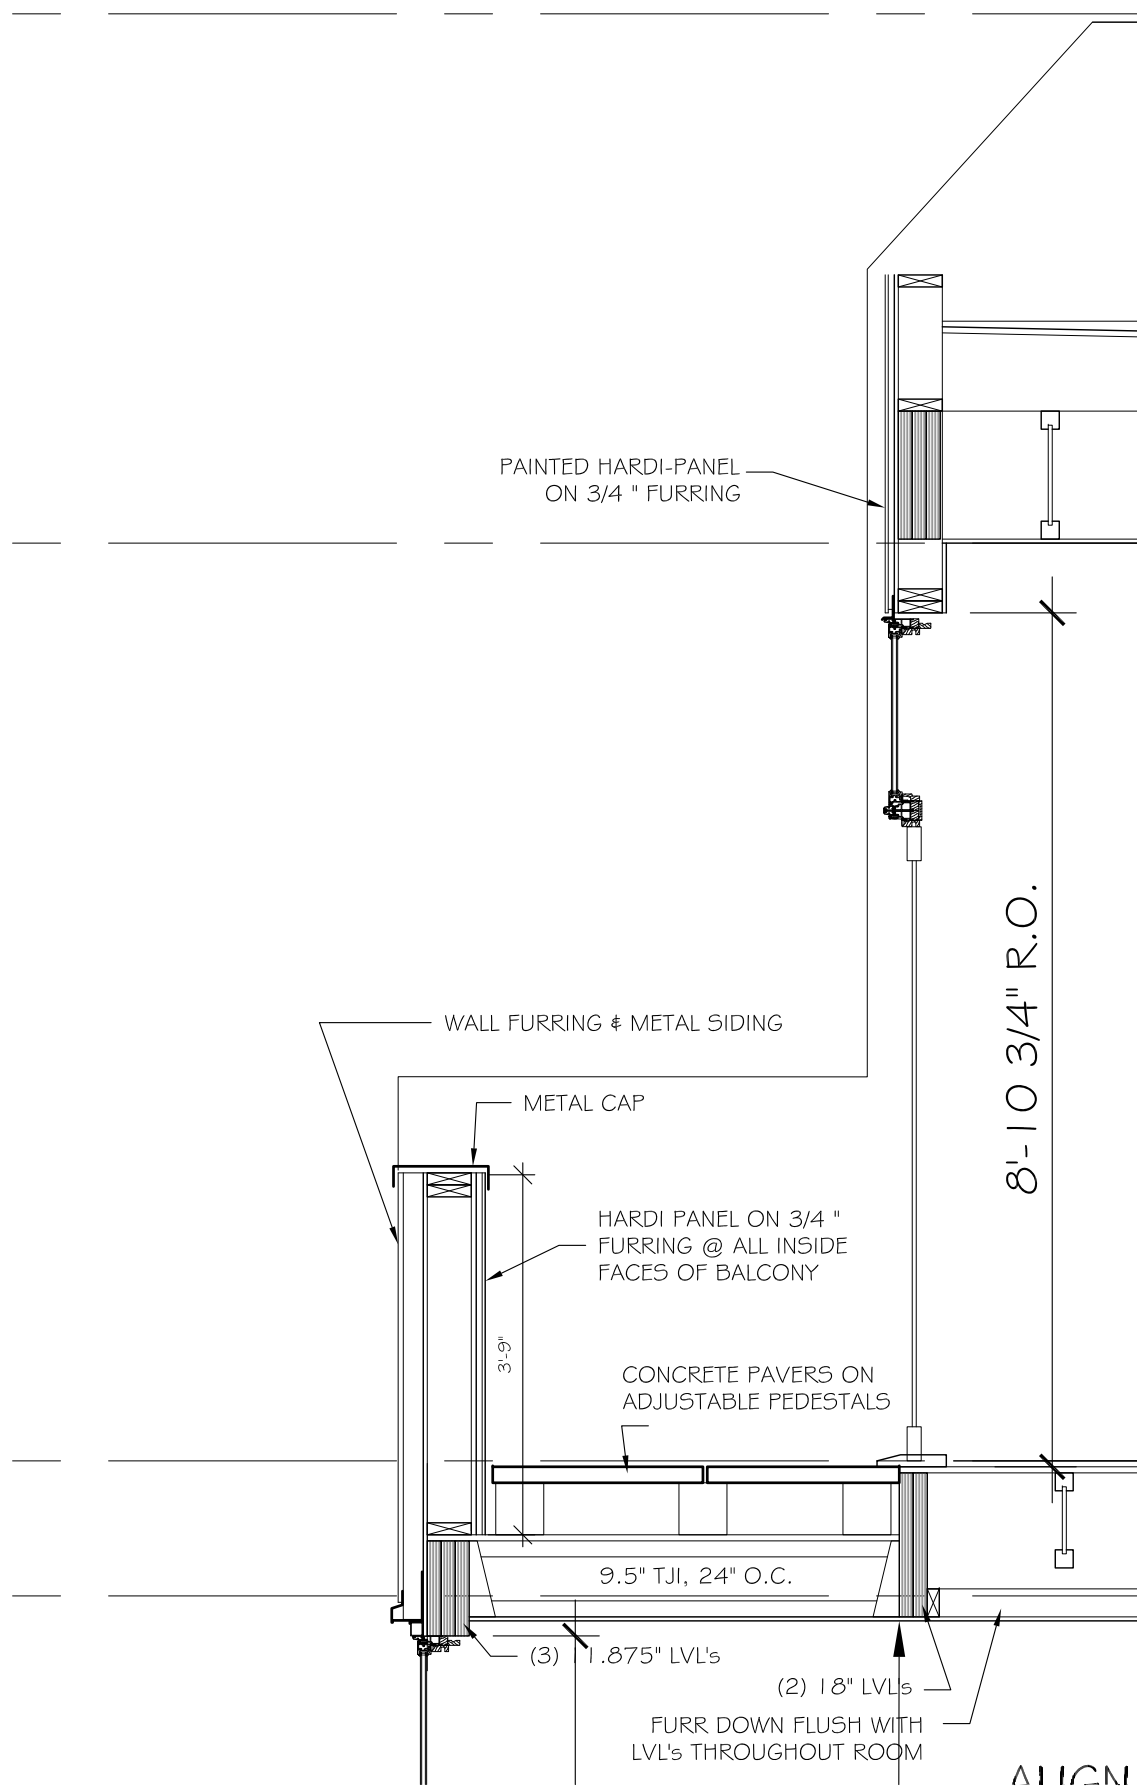


4 BALCONY CAP DETAIL

1-1/2" = 1'-0"

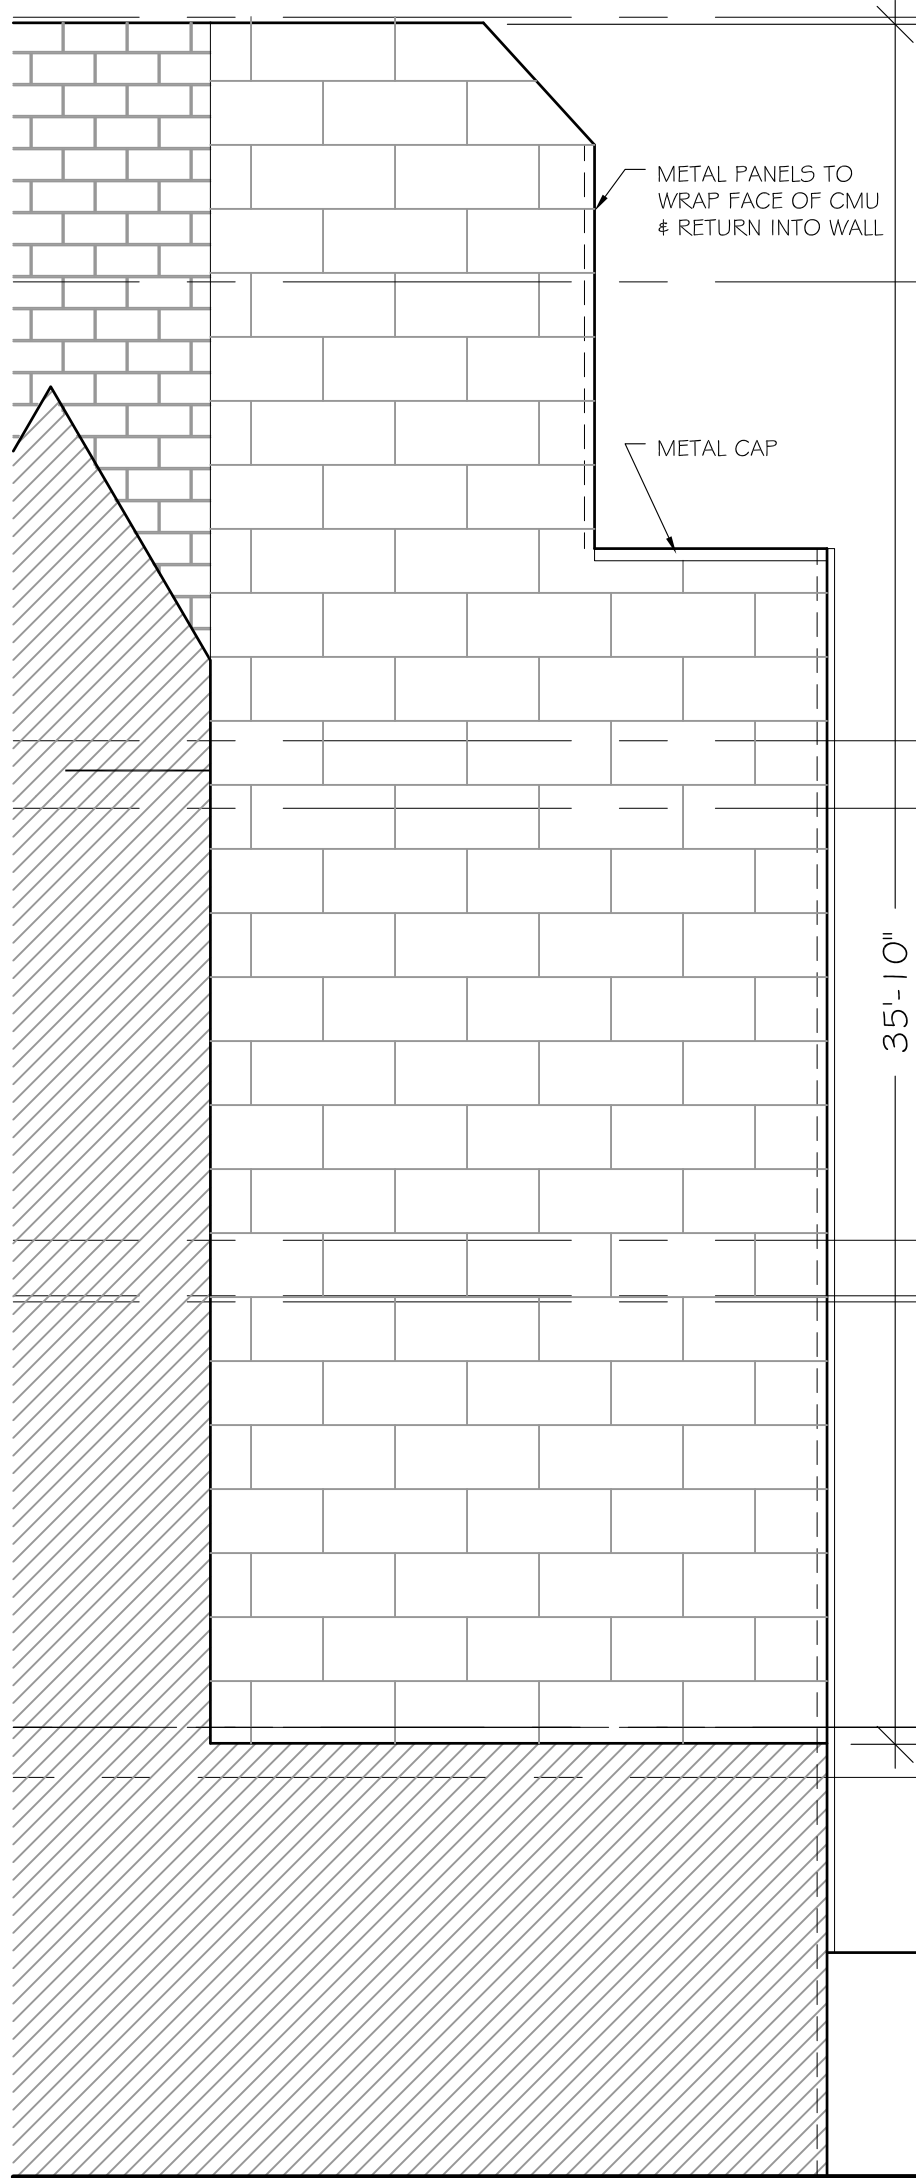


3 SIDE ELEVATION (partial)

1/4" = 1'-0"

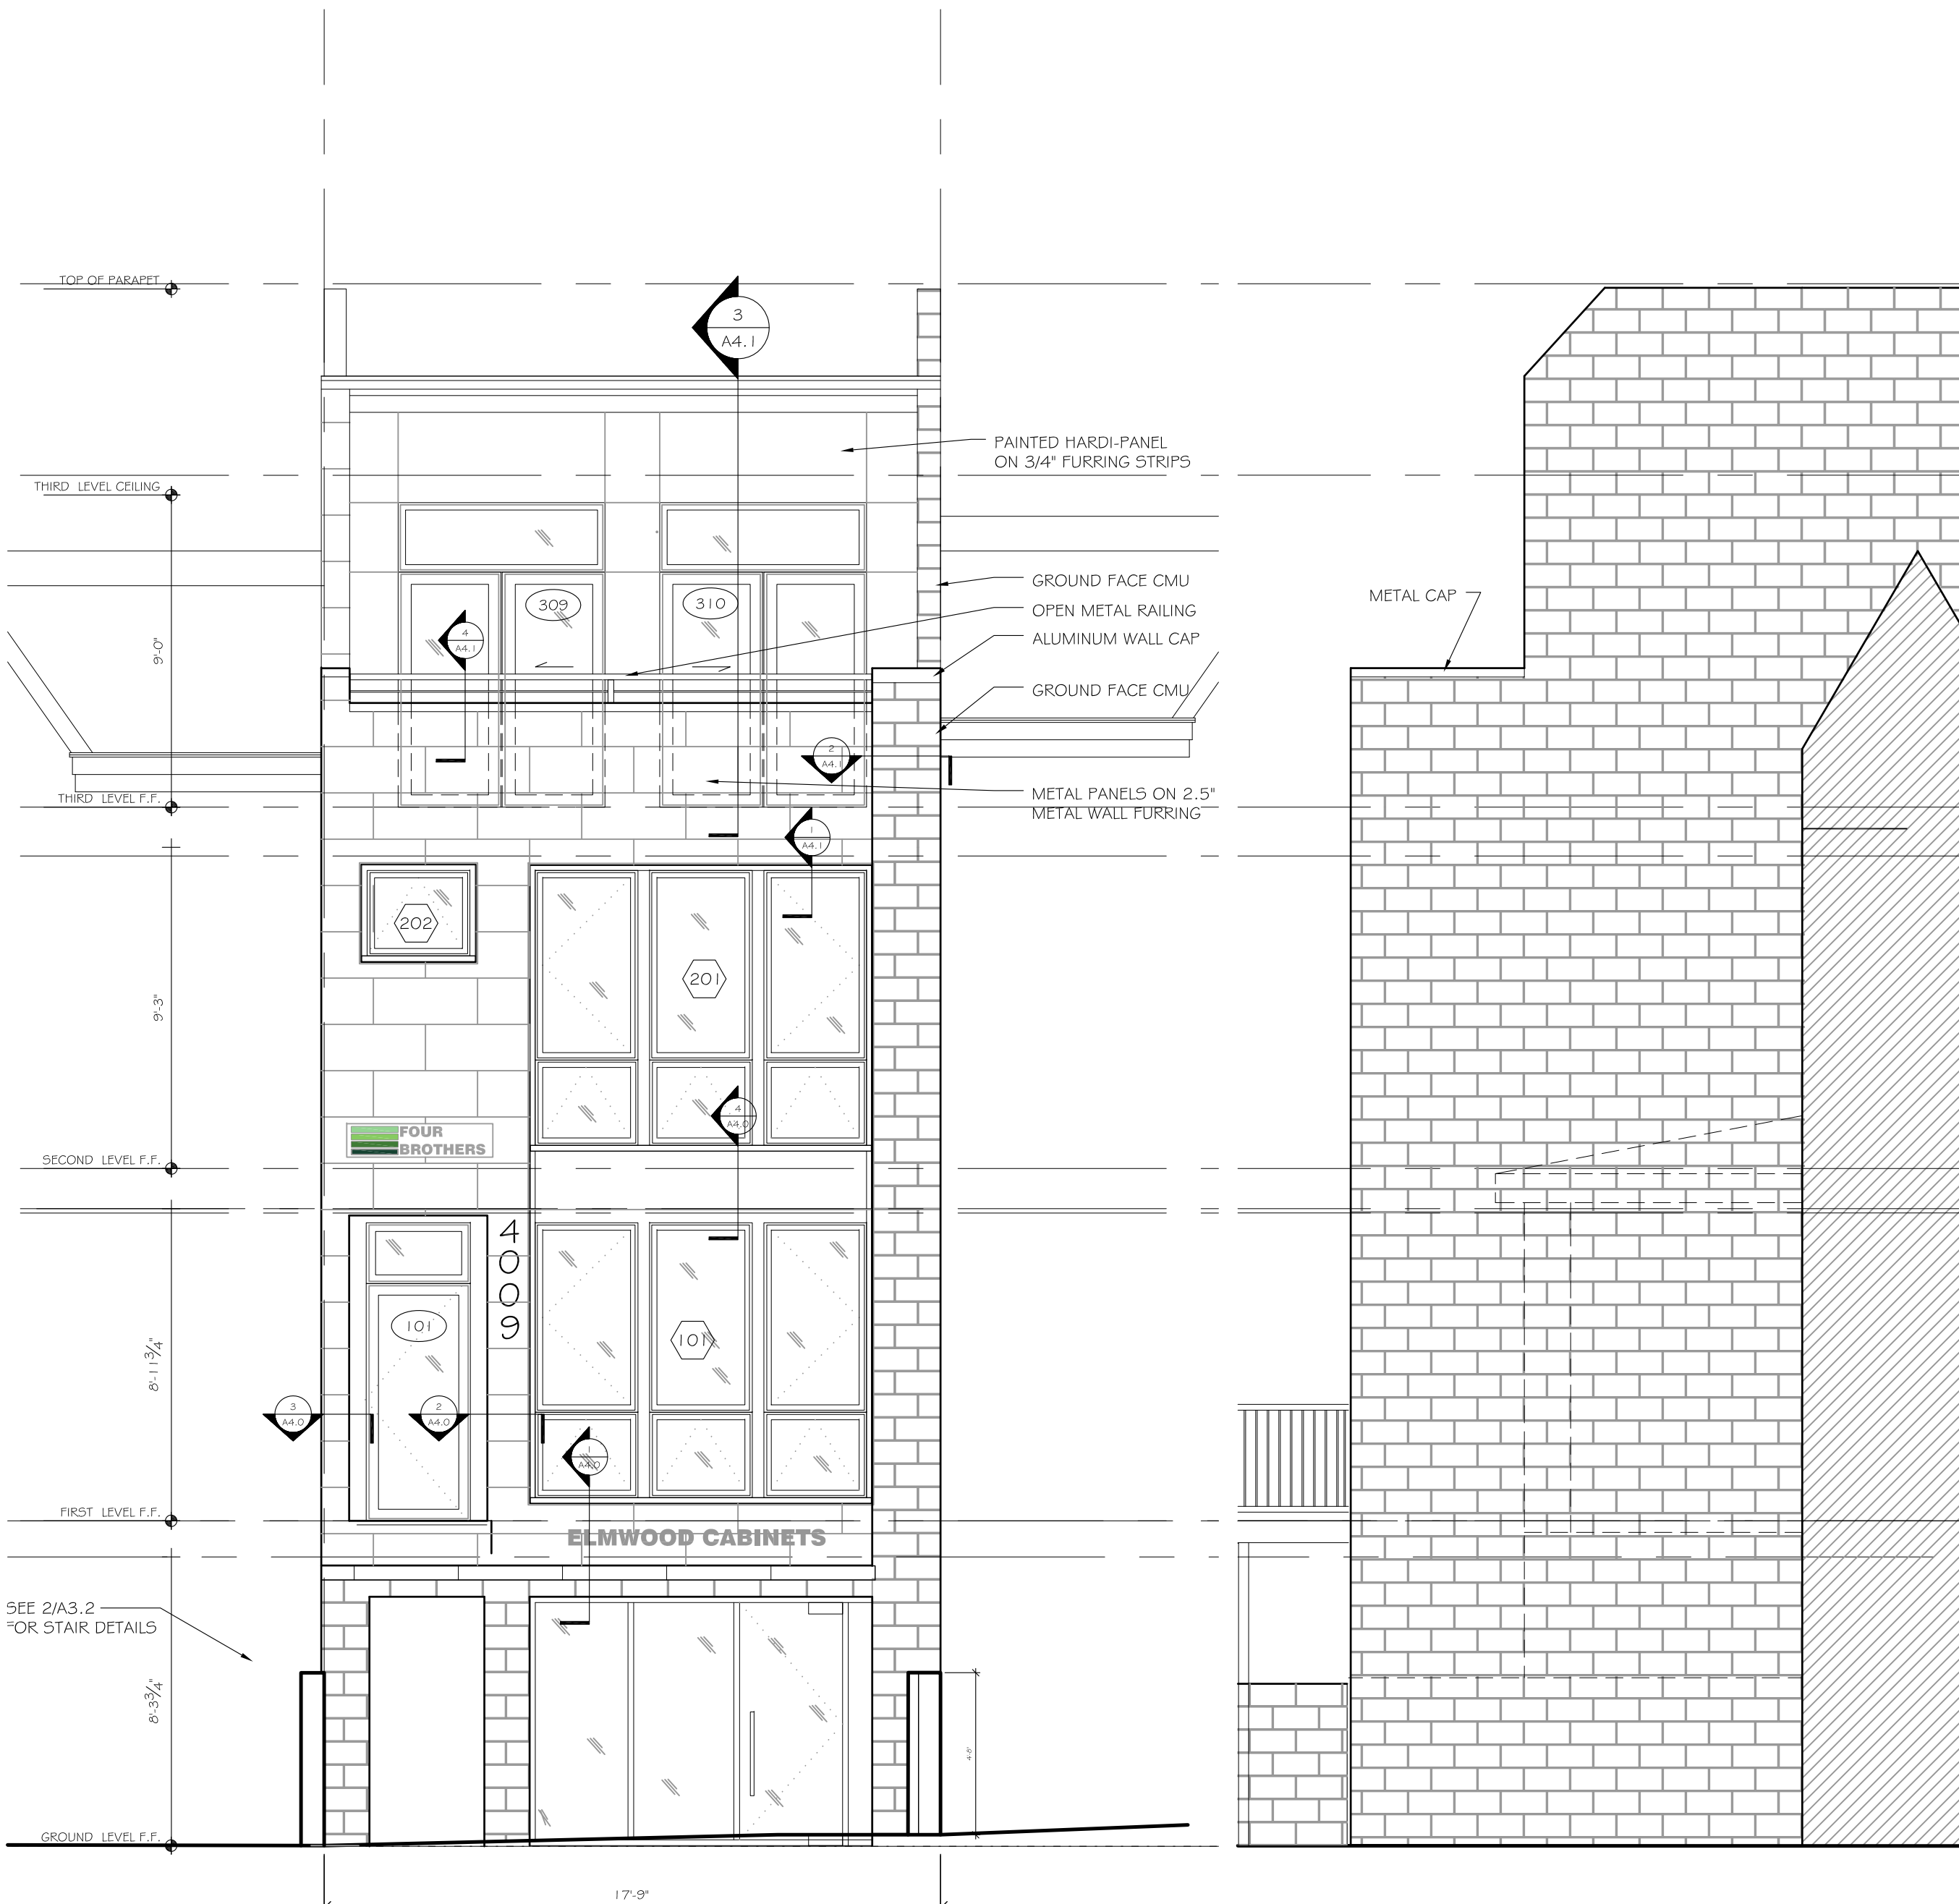

2 FRONT ELEVATION (proposed)

1/4" = 1'-0"

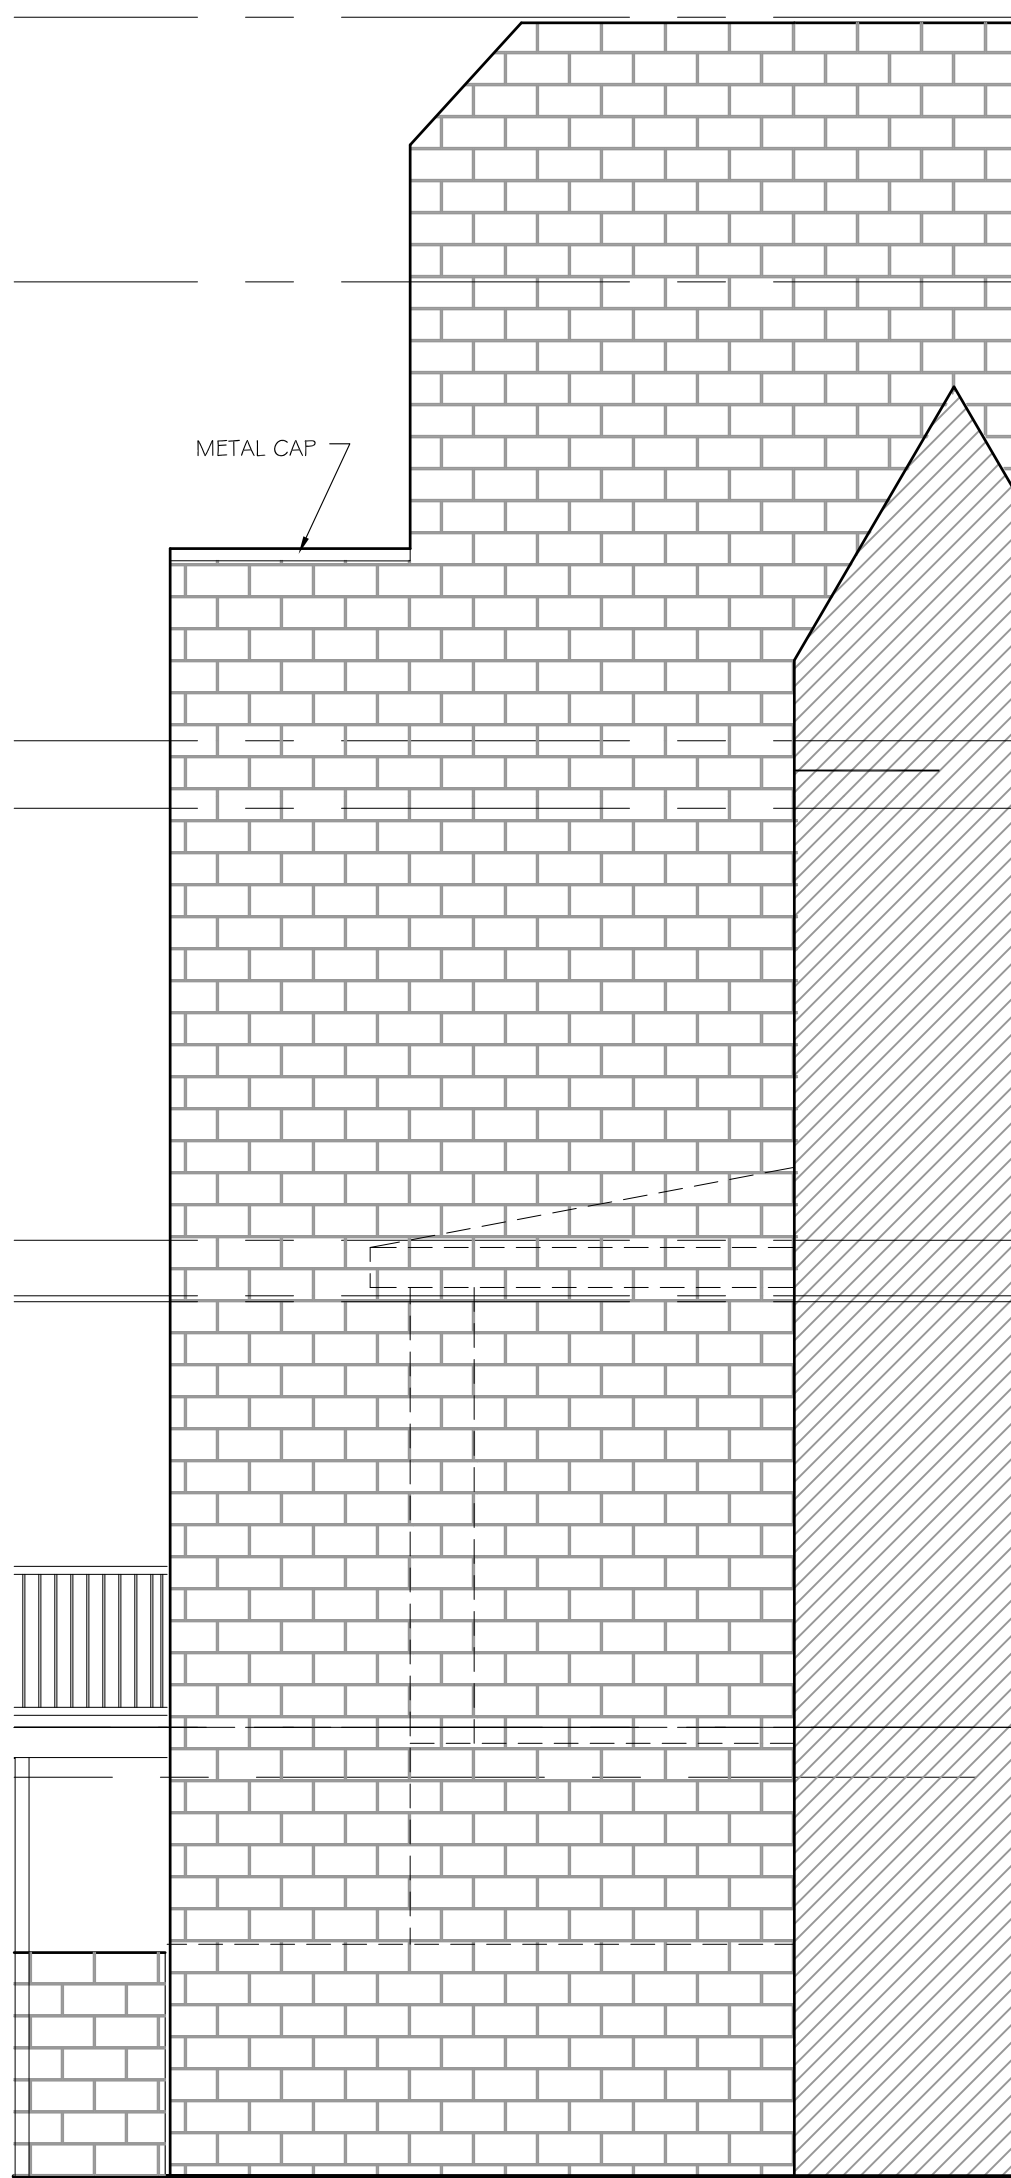

1 SIDE ELEVATION (partial)

1/4" = 1'-0"