



GA FILE NO. WP 8105	GENERIC	1 HOUR FIRE
GYPSON WALLBOARD, GYPSON SHEATHING, WOOD STUDS		
<p>EXTERIOR SIDE: One layer 48" wide 5/8" type X gypsum sheathing applied parallel to 2 x 4 wood studs 24" o.c. with 13/4" galvanized roofing nails 4" o.c. at vertical joints and 7" o.c. at intermediate studs and top and bottom plates. Joints of gypsum sheathing may be left untreated. Exterior cladding to be attached through sheathing to studs.</p> <p>INTERIOR SIDE: One layer 5/8" type X gypsum wallboard, water-resistant gypsum backing board, or gypsum veneer base applied parallel or at right angles to studs with 6d coated nails, 17/8" long, 0.0915" shank, 1/4" heads, 7" o.c. (LOAD-BEARING)</p>		
Thickness:	Varies	
Approx. Weight:	7 psf	
Fire Test:	See WP 3510 (UL R3501-47, -48, 9-17-65, UL Design U309; UL R1319-129, 7-22-70, UL Design U314)	

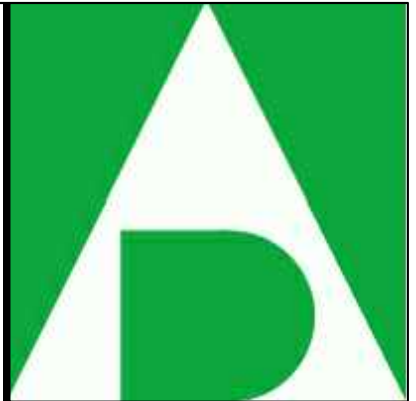

CONSULTANTS
AVENUE DESIGN
 519 11TH STREET SE
 WASHINGTON DC 20003

NEW CARRIAGE HOUSE
 1109 D STREET SE
 WASHINGTON DC 20003

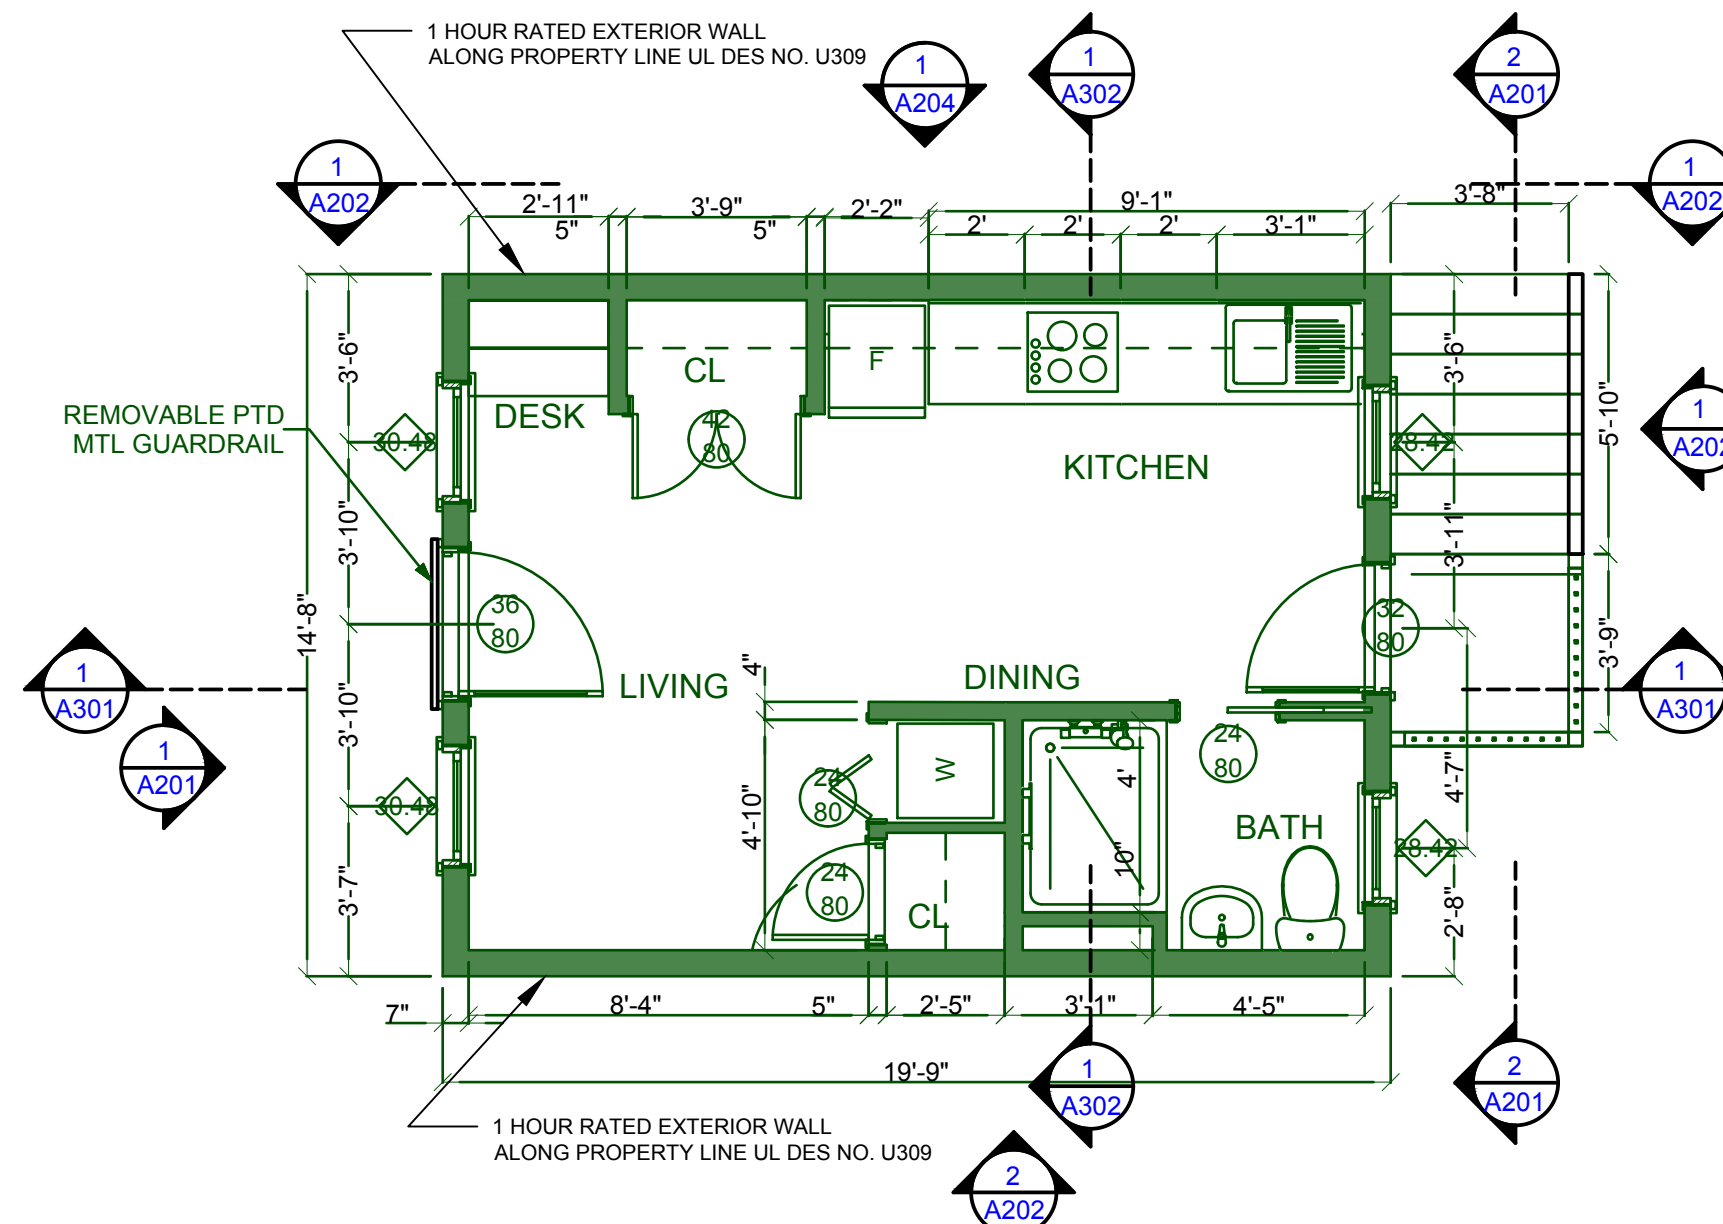


HEADER SCHEDULE	
OPENING	HEADER
4'	(2) 2X10
6'	(2) 2X12
8'	(3) 2X12
9'	(3) 2X12


2 APARTMENT 2ND FLOOR
 SCALE: 1/4" = 1'-0"

- EXISTING PARTITION TO REMAIN
- NEW GWB PARTITION - 2X WOOD STUDS @ 16" OC AND GWB EA SIDE (BATT INSULATION AT BUILDING PERIMETER)

11/11/16	PERMIT SET

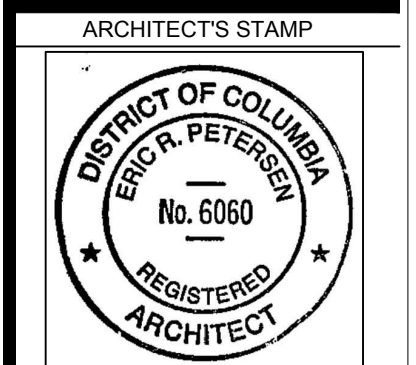


SHEET TITLE
GARAGE
2ND FLOOR
PLAN
A102

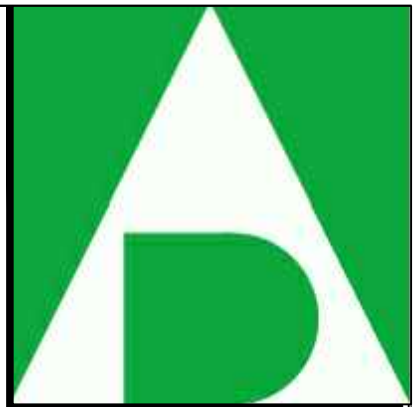


CONSULTANTS
AVENUE DESIGN
 519 11TH STREET SE
 WASHINGTON DC 20003

NEW CARRIAGE HOUSE
 1109 D STREET SE
 WASHINGTON DC 20003

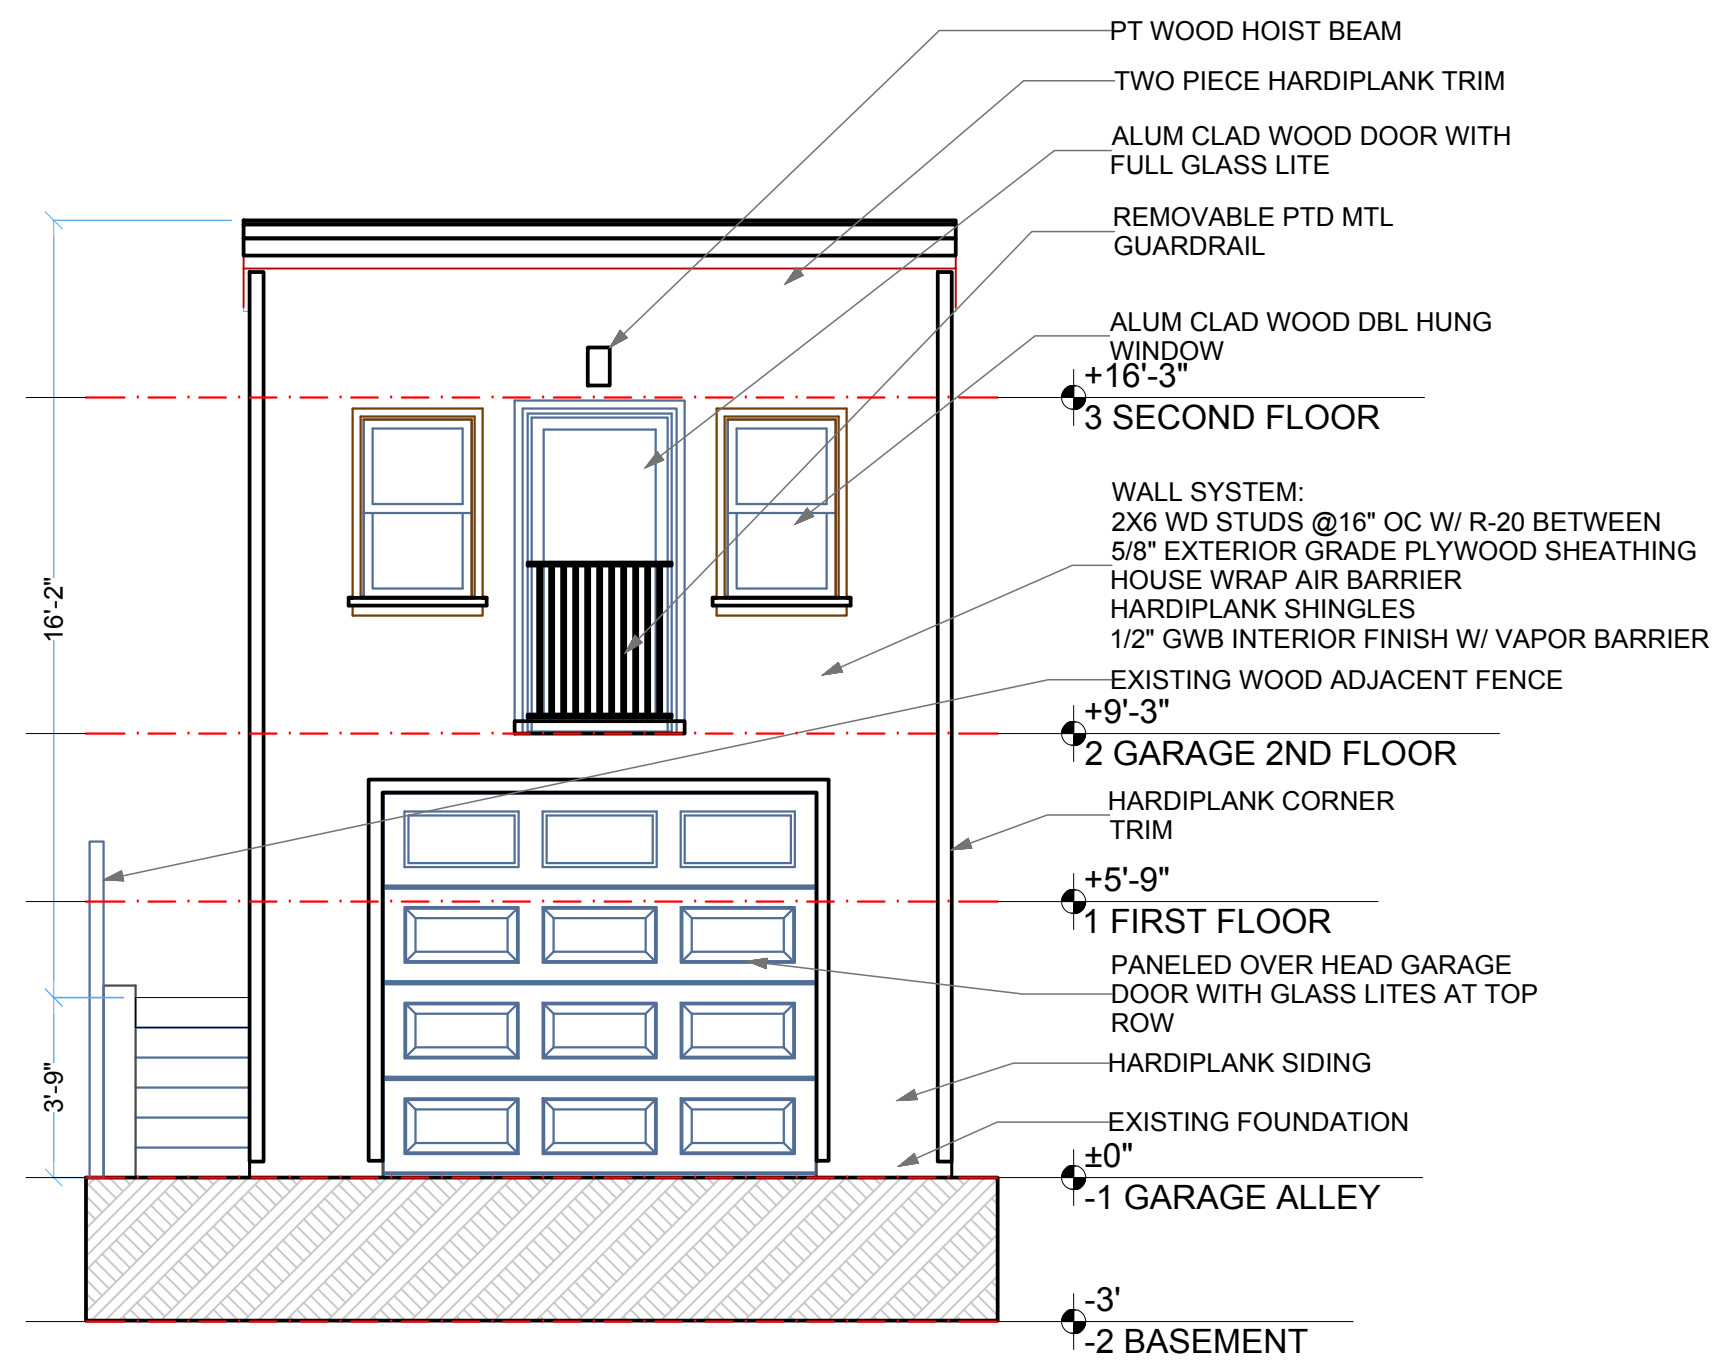

1 SOUTH ELEVATION
 SCALE: 1/4" = 1'-0"


11/11/16	PERMIT SET

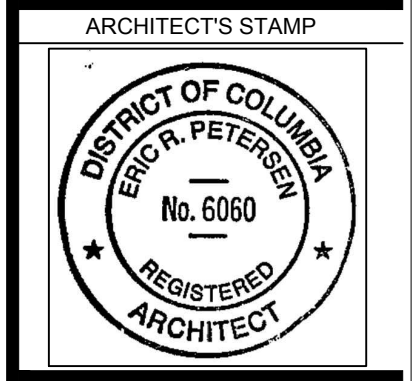

SHEET TITLE


CARRIAGE SOUTH ELEVATION

A201

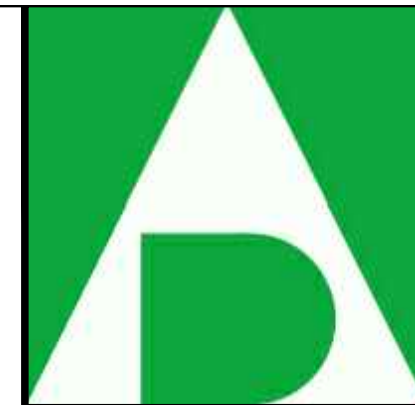


CONSULTANTS
AVENUE DESIGN
519 11TH STREET SE
WASHINGTON DC 20003

NEW CARRIAGE HOUSE
1109 D STREET SE
WASHINGTON DC 20003

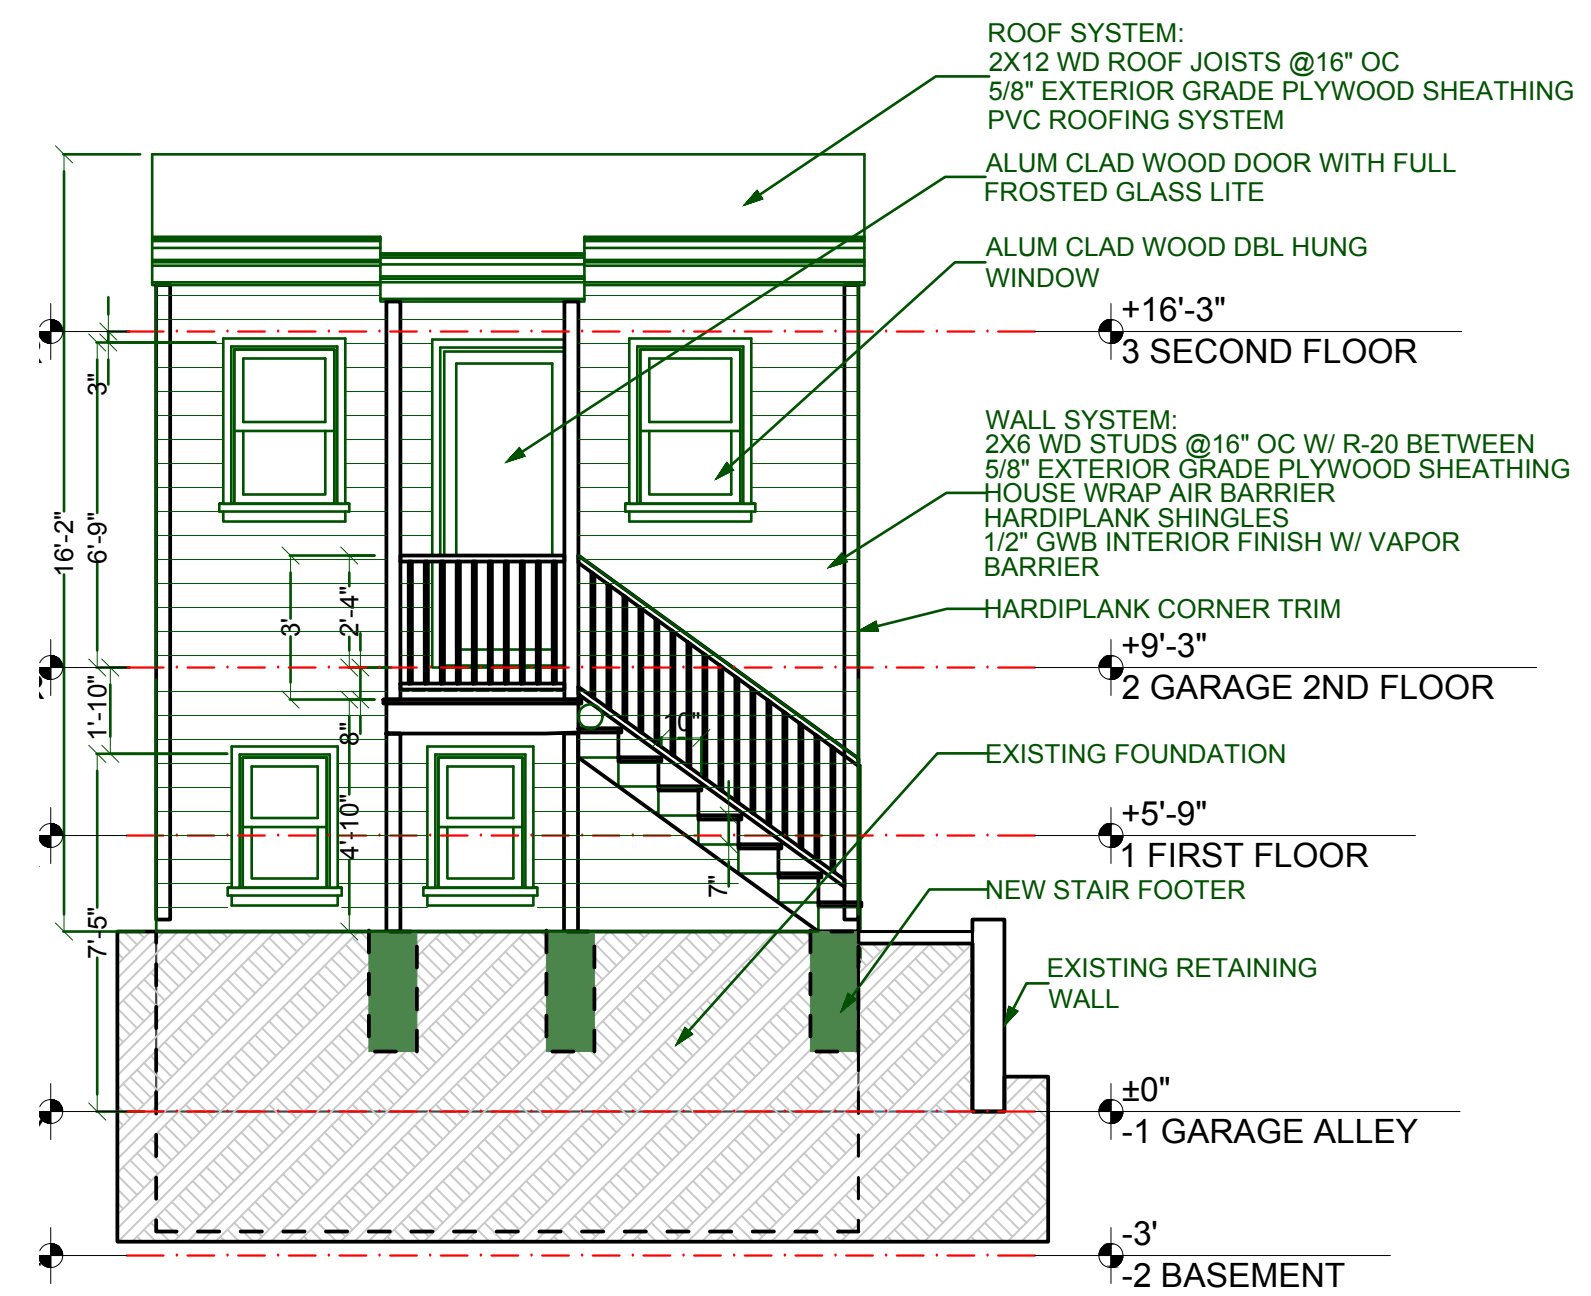


1 NORTH ELEVATION
SCALE: 1/4" = 1'-0"

11/11/16	PERMIT SET

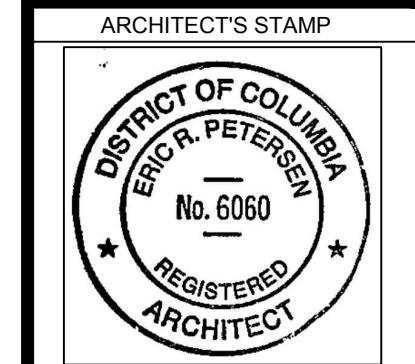


SHEET TITLE
**CARRIAGE
NORTH
ELEVATION**

A202

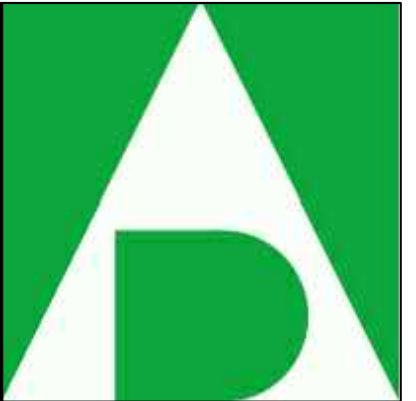


CONSULTANTS
AVENUE DESIGN
 519 11TH STREET SE
 WASHINGTON DC 20003

NEW CARRIAGE HOUSE
 1109 D STREET SE
 WASHINGTON DC 20003

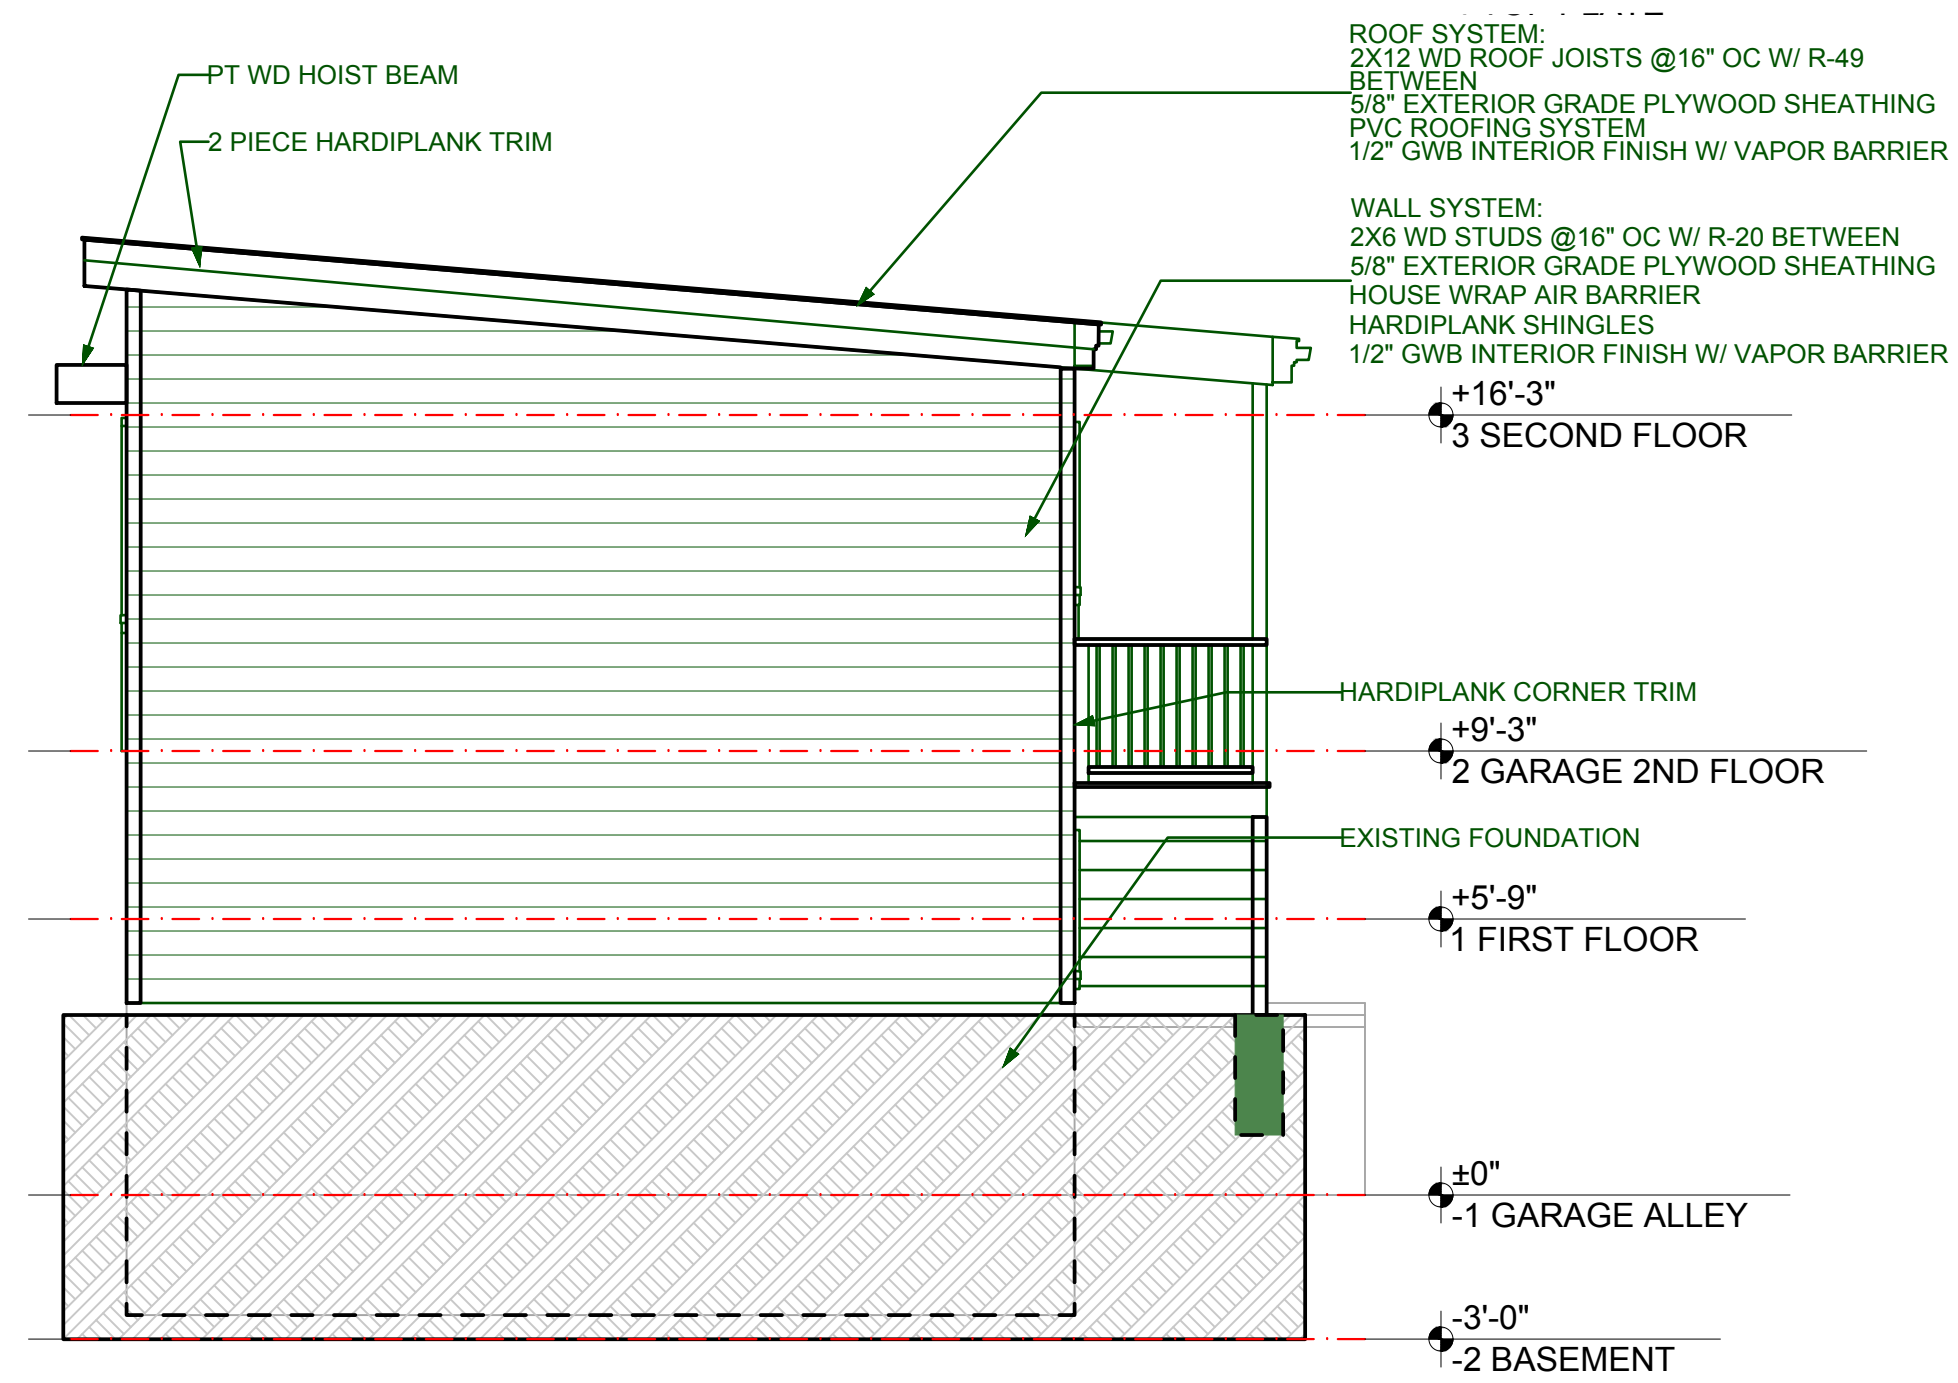

1 EAST ELEVATION
 SCALE: 1/4" = 1'-0"


11/11/16	PERMIT SET

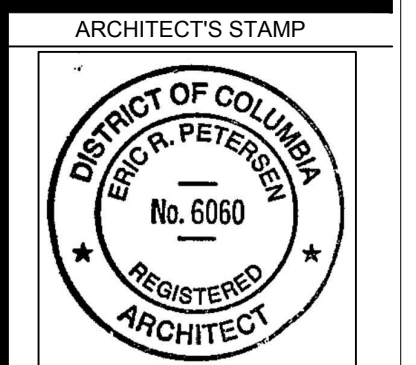

SHEET TITLE


**CARRIAGE
 EAST
 ELEVATION**

A203

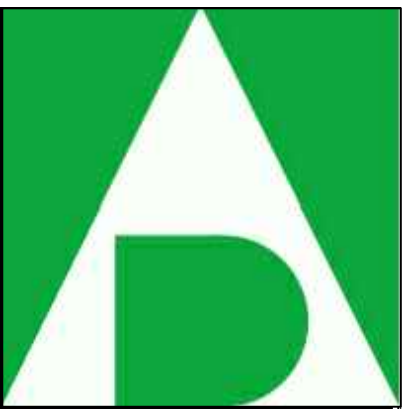


CONSULTANTS
AVENUE DESIGN
 519 11TH STREET SE
 WASHINGTON DC 20003

NEW CARRIAGE HOUSE
 1109 D STREET SE
 WASHINGTON DC 20003

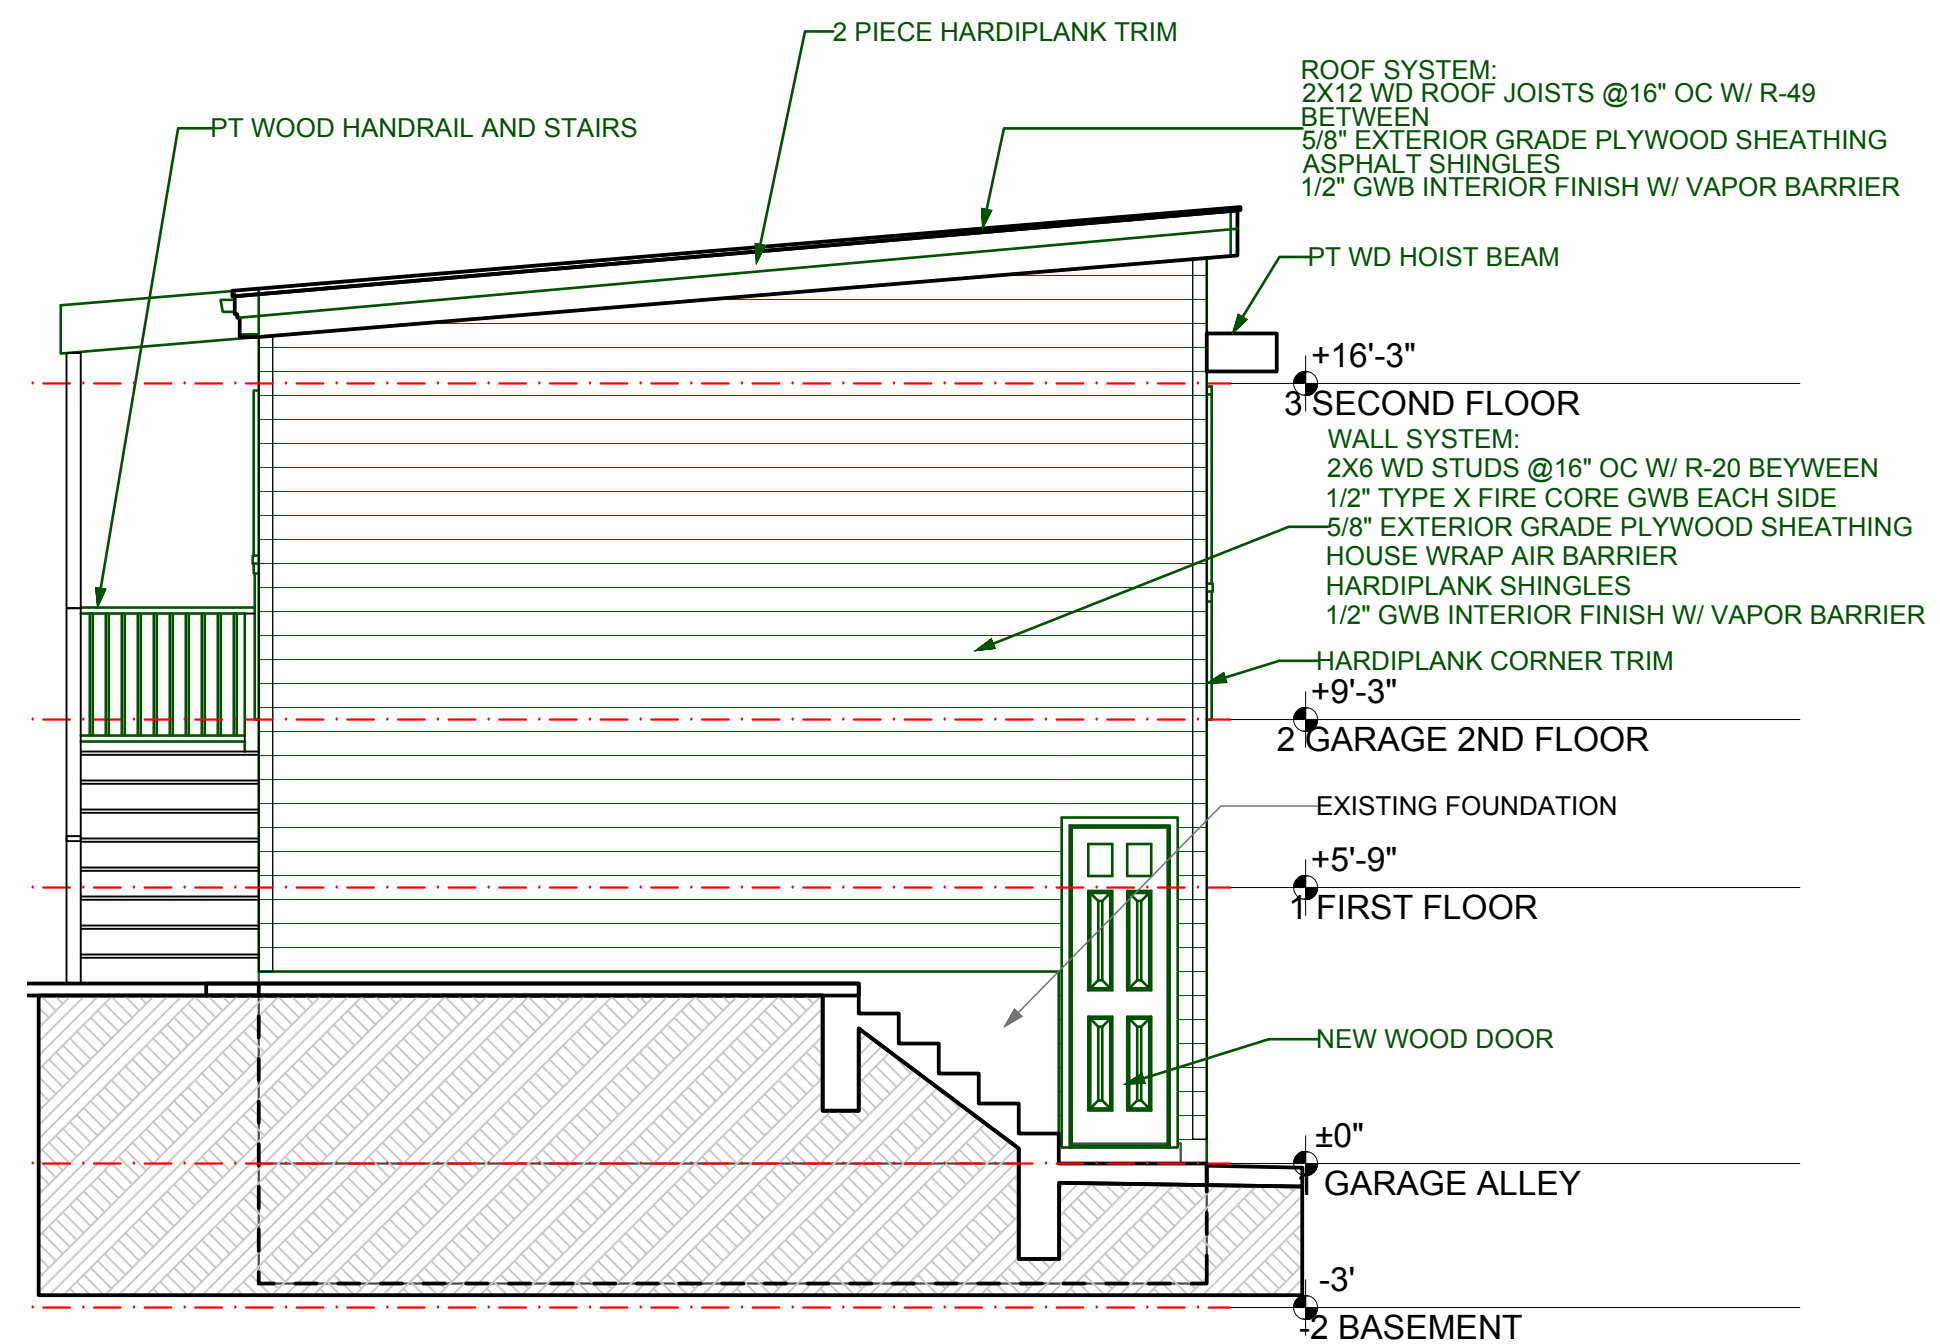

1 WEST ELEVATION
 SCALE: 1/4" = 1'-0"

11/11/16	PERMIT SET

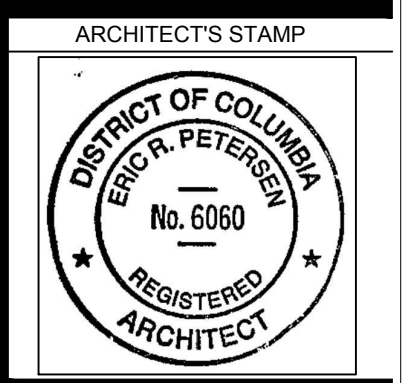


SHEET TITLE
CARRIAGE WEST ELEVATION

A204




CONSULTANTS
AVENUE DESIGN
519 11TH STREET SE
WASHINGTON DC 20003

NEW CARRIAGE HOUSE
1109 D STREET SE
WASHINGTON DC 20003

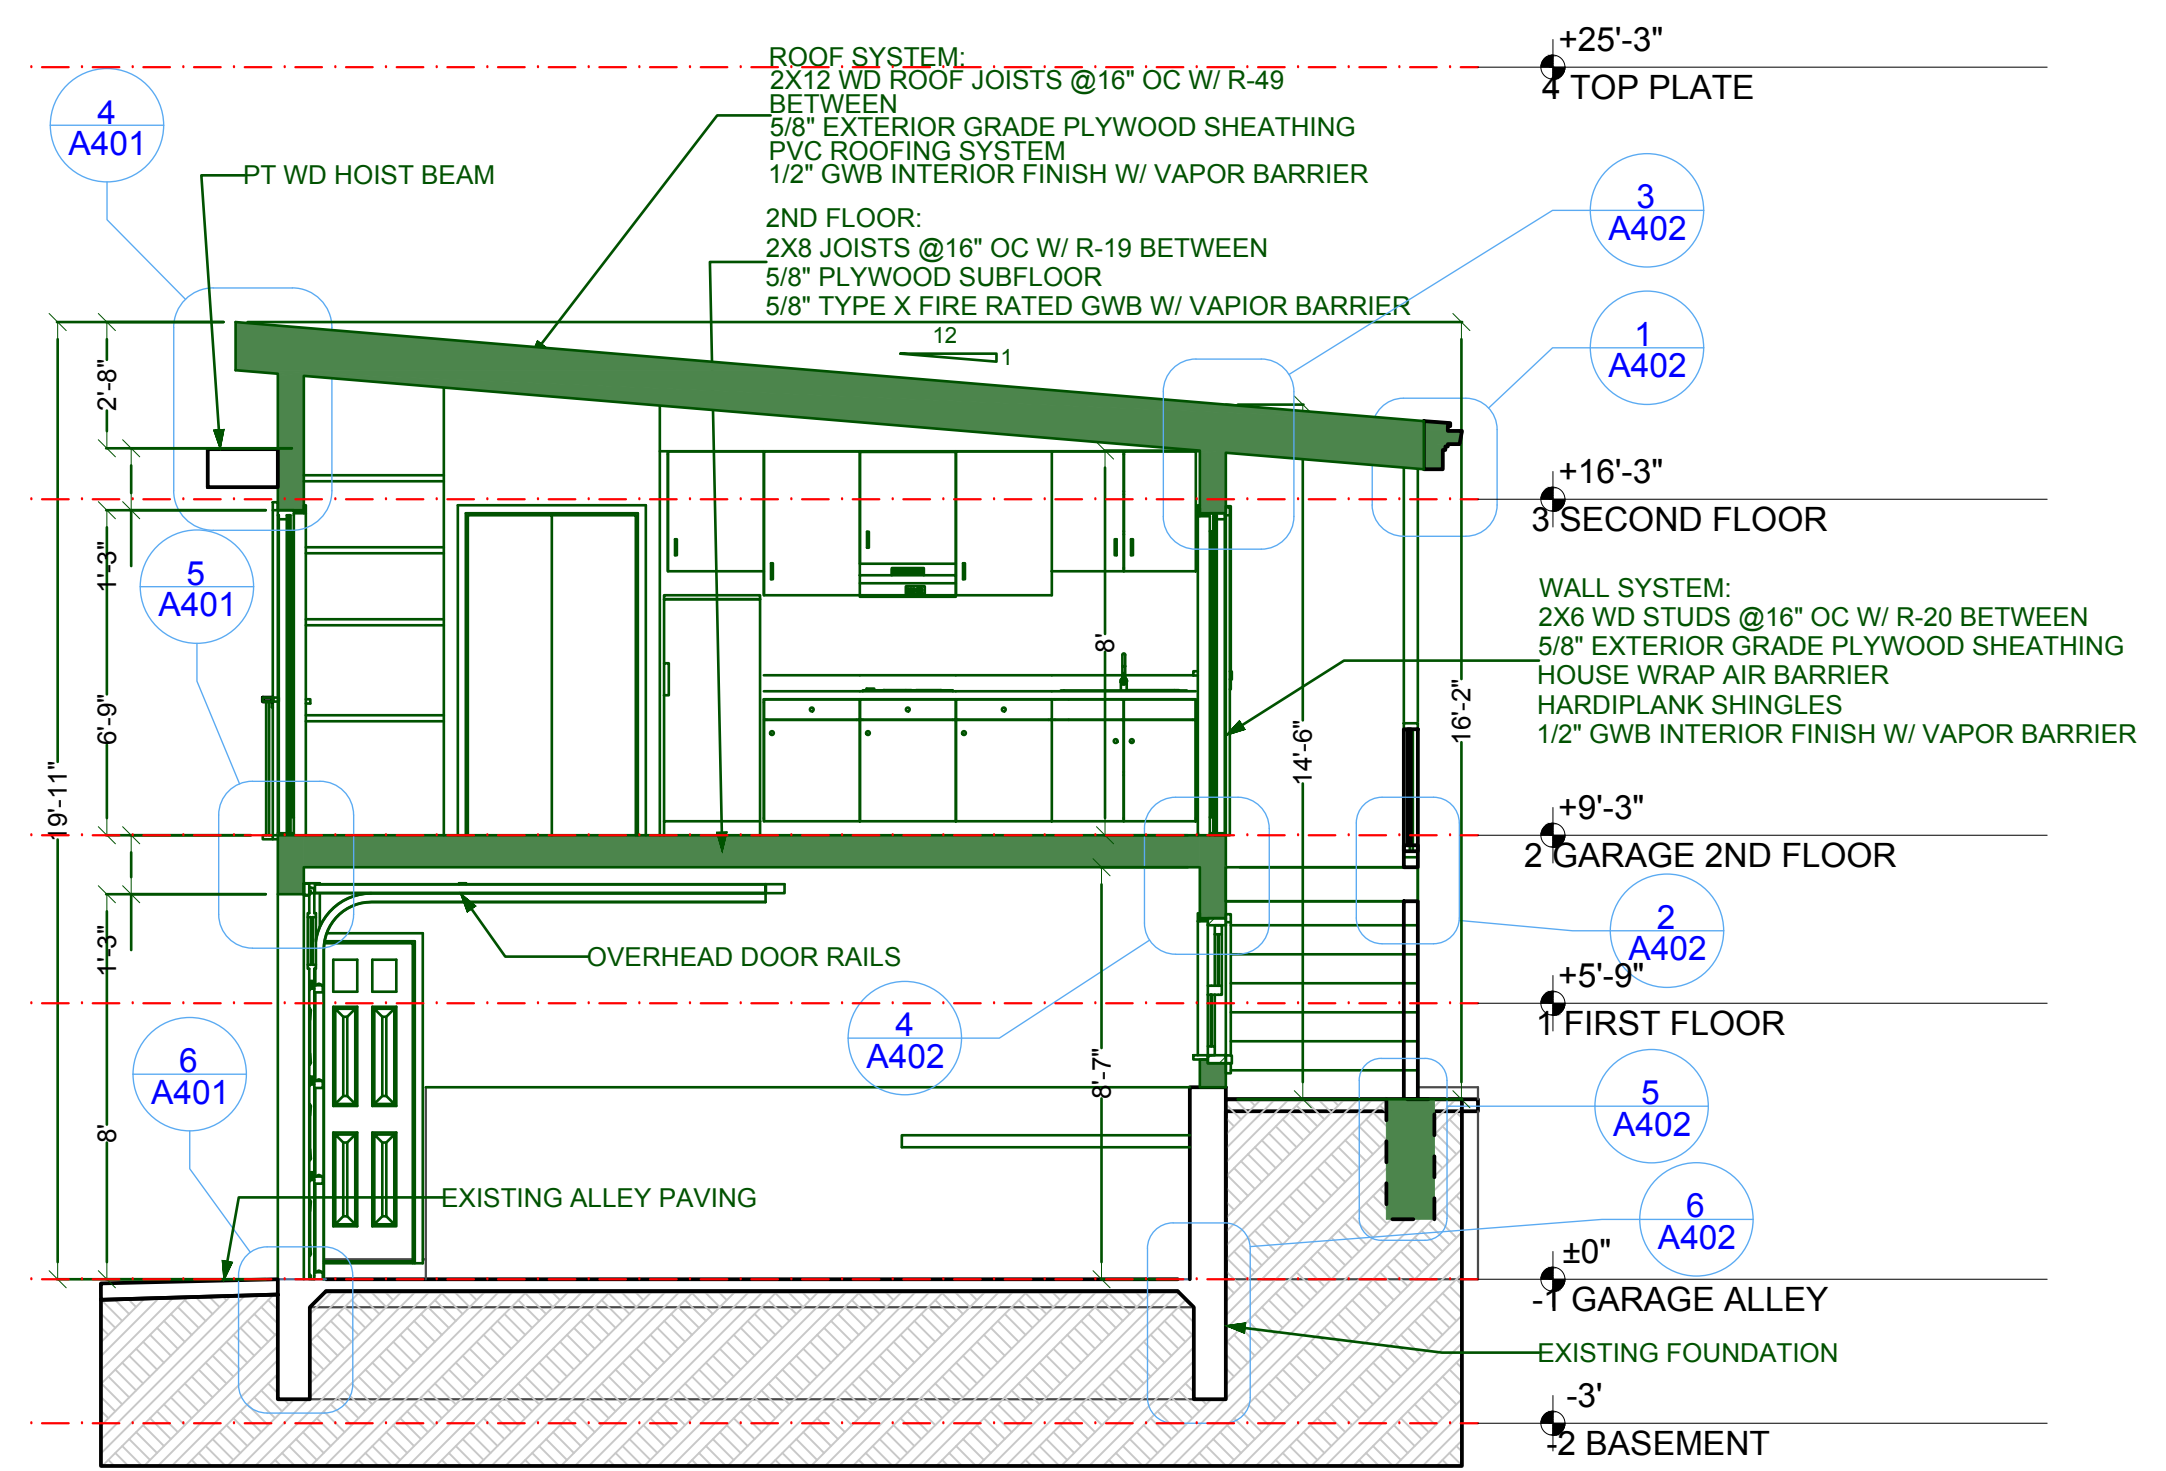

1 SECTION A
SCALE: 1/4" = 1'-0"

11/11/16	PERMIT SET

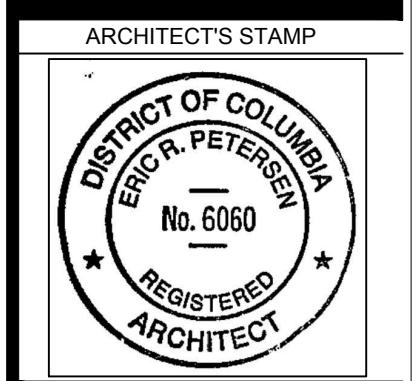

SHEET TITLE

CARRIAGE SECTION A
A301