


Exhibit G



DRAWN BY:
MCR
DATE: 03/10/17
REV No. DATE
004 04/16/18

01.01.17

SHEET No.
A1.1

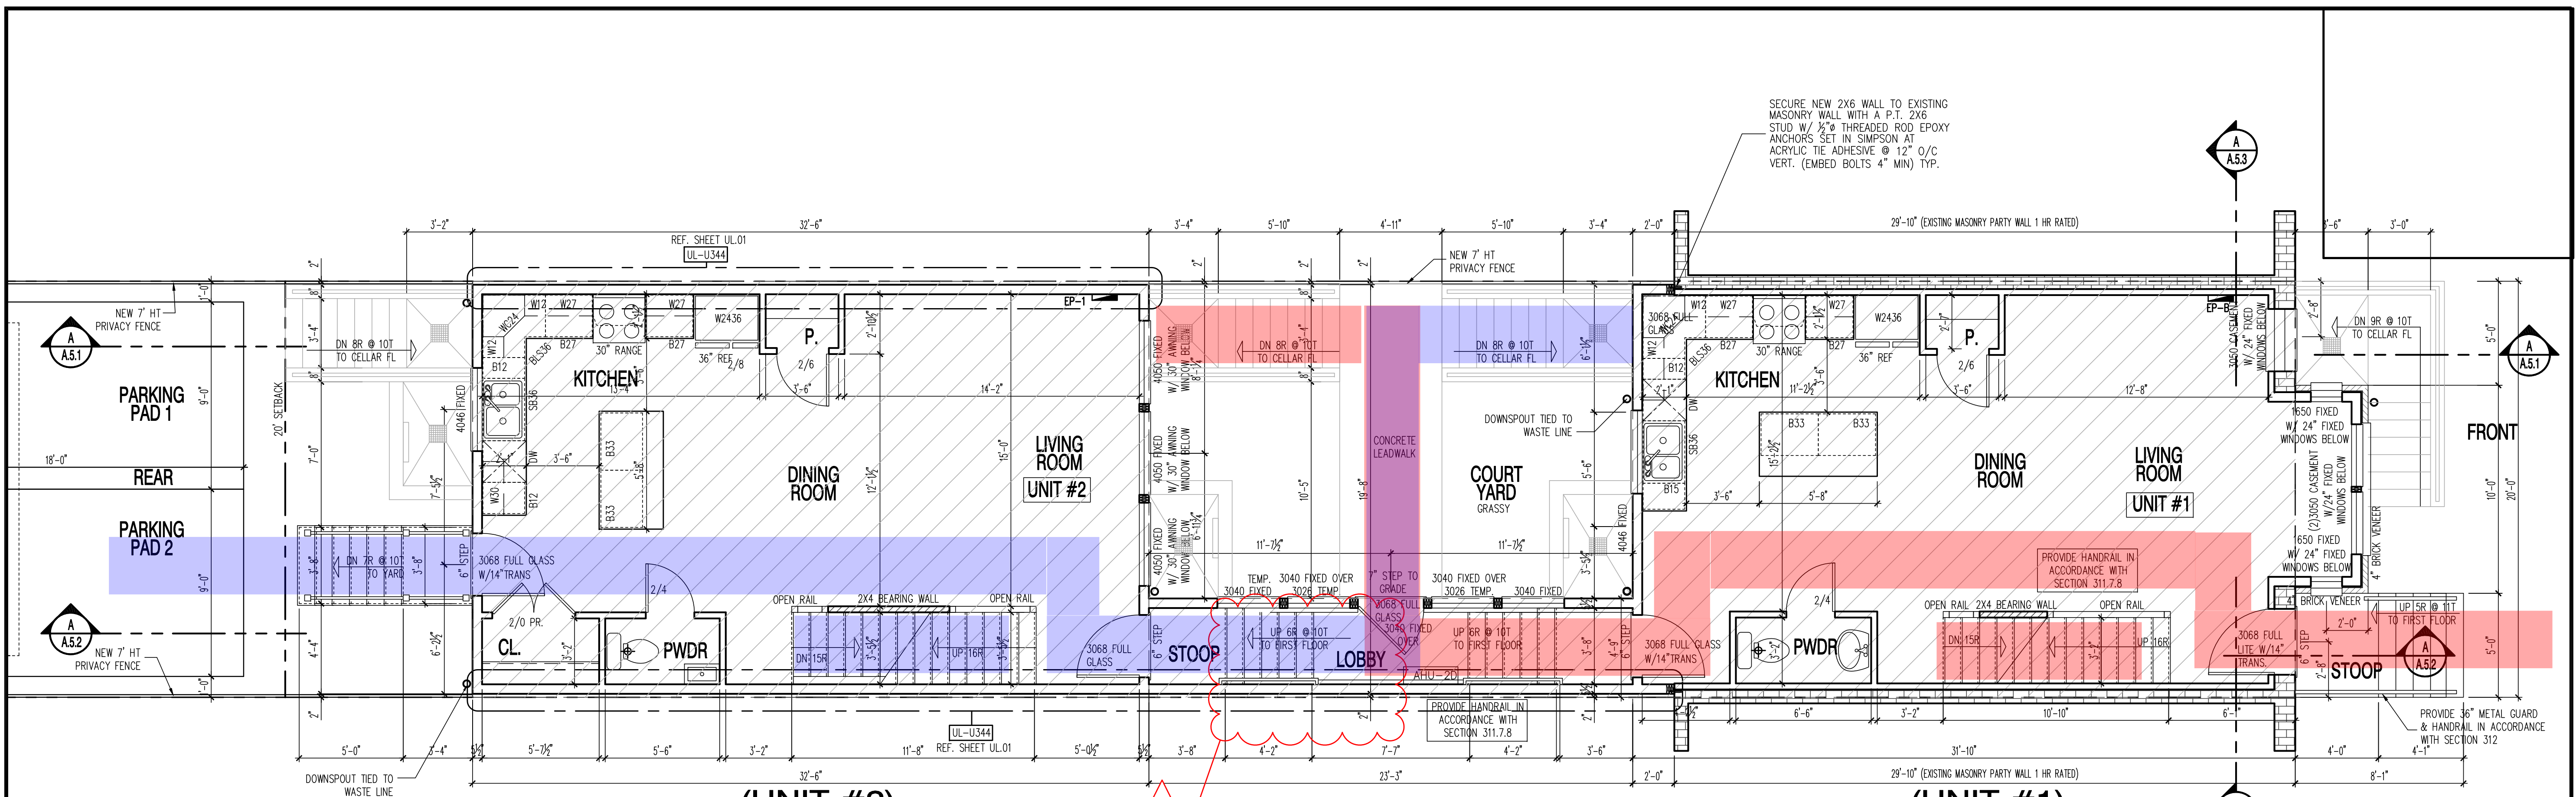

(UNIT #2)


LOT 2331.6 SQ. FT.
60% COVERAGE = 1398.96
SHOWN HATCHED = 1397 SF

PROPOSED FIRST FLOOR PLAN

SCALE: 1/4"=1'-0"

FINISHED UNIT #1: 677 SQ.FT.
FINISHED UNIT #2: 650 SQ.FT.

650 REAR UNIT FOOTPRINT + 110.43 MIDDLE BREEZEWAY + 636.66 FRONT UNIT FOOTPRINT

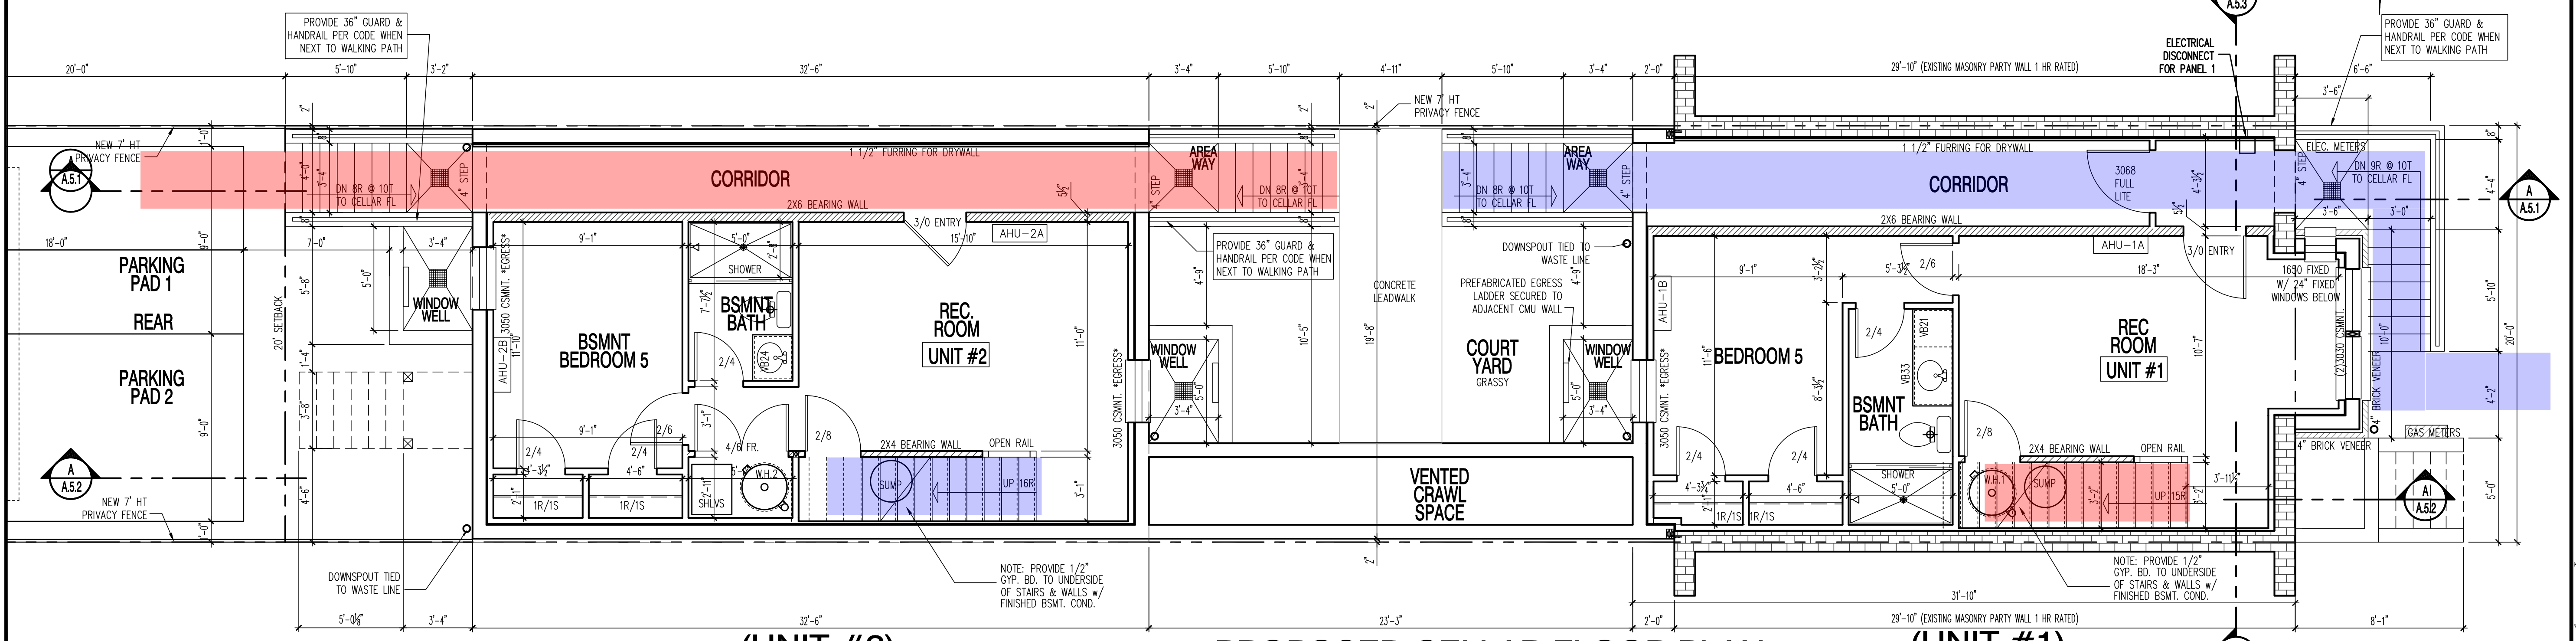

(UNIT #2)

PROPOSED CELLAR FLOOR PLAN

SCALE: 1/4"=1'-0"



FINISHED UNIT #1: 516 SQ.FT.
FINISHED UNIT #2: 515 SQ.FT.



DRAWN BY:
MCR
DATE: 03/10/17
REV No. DATE
003 04/04/17

01.01.17

SHEET No.
A2.1

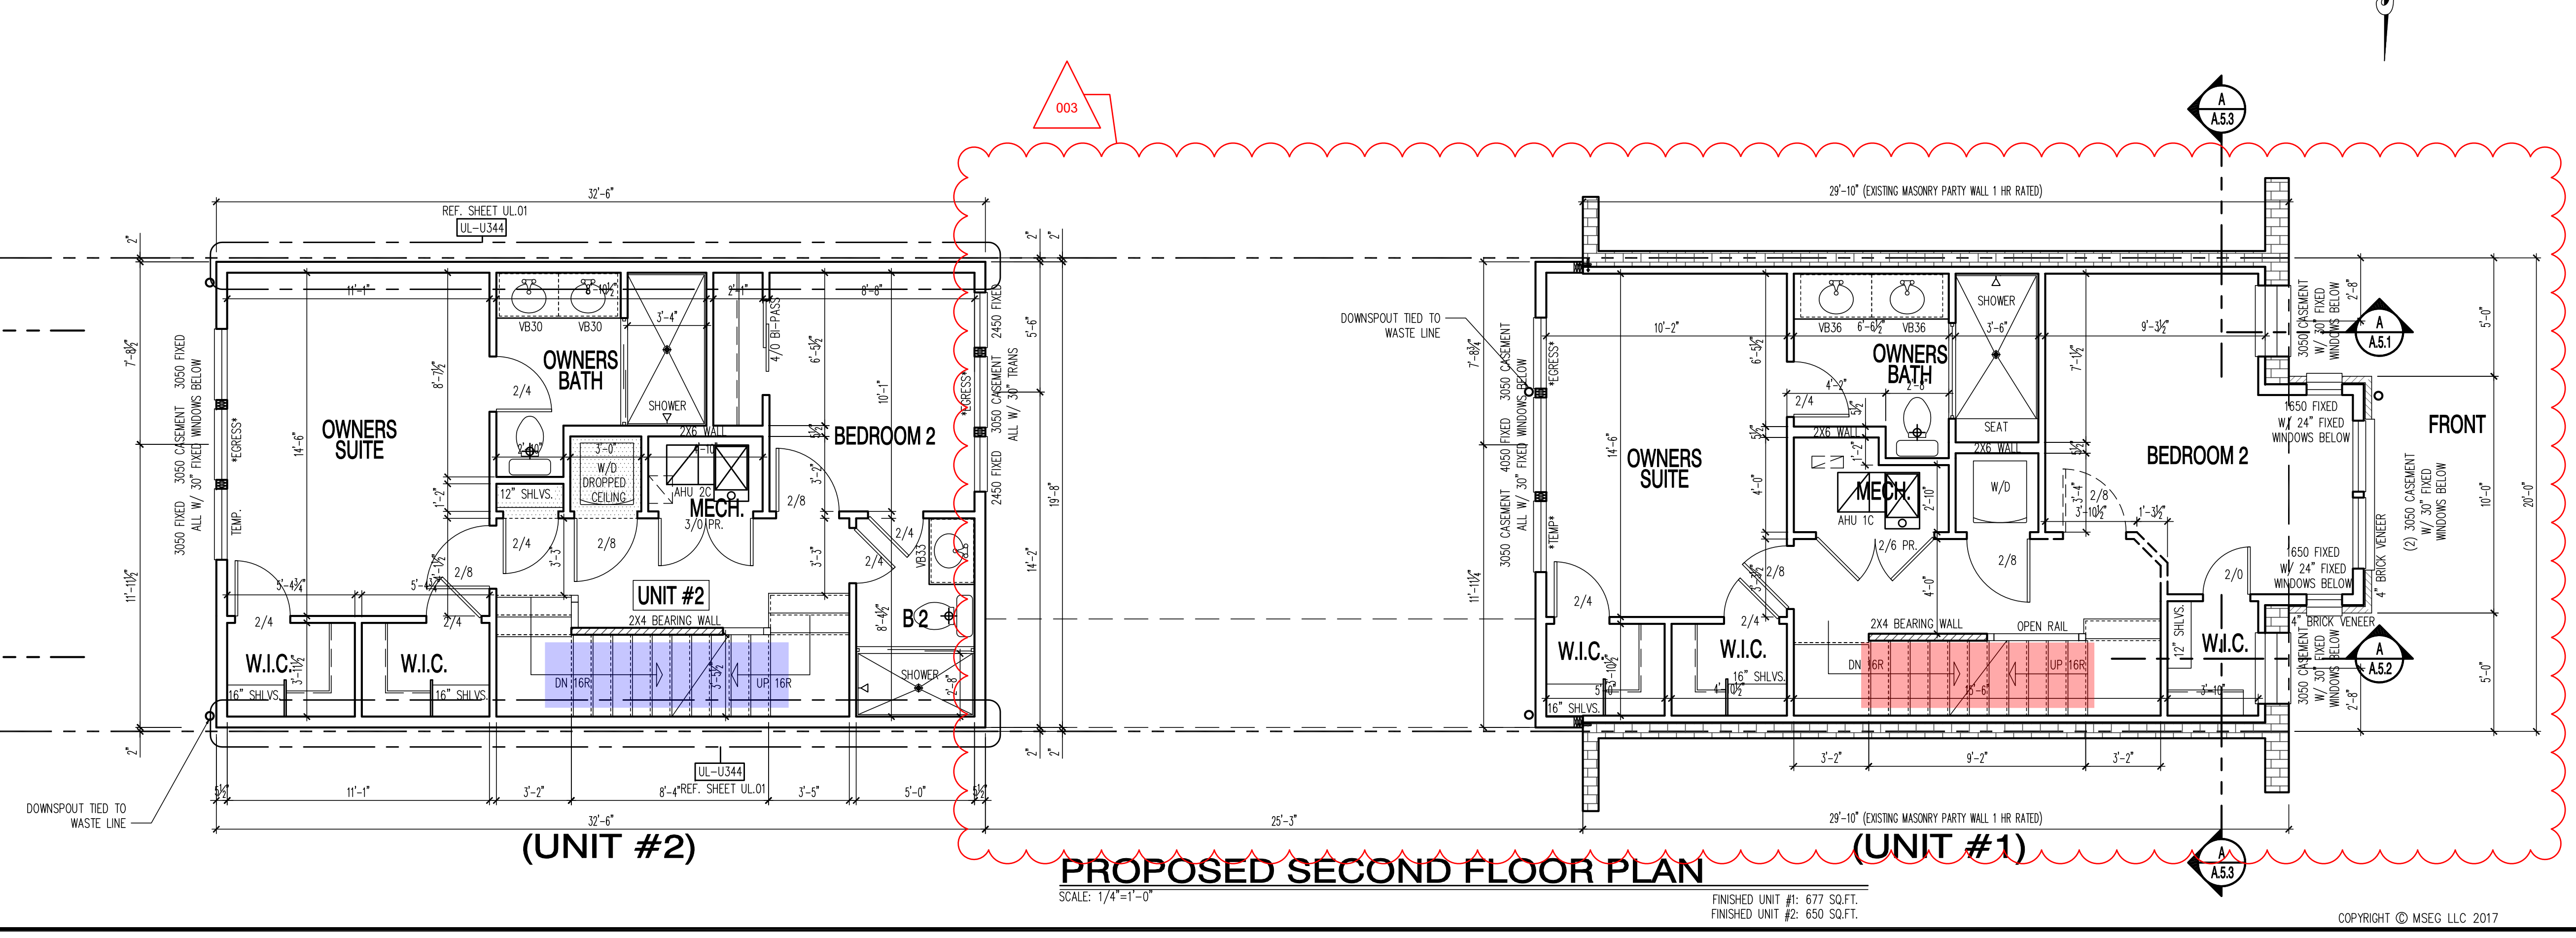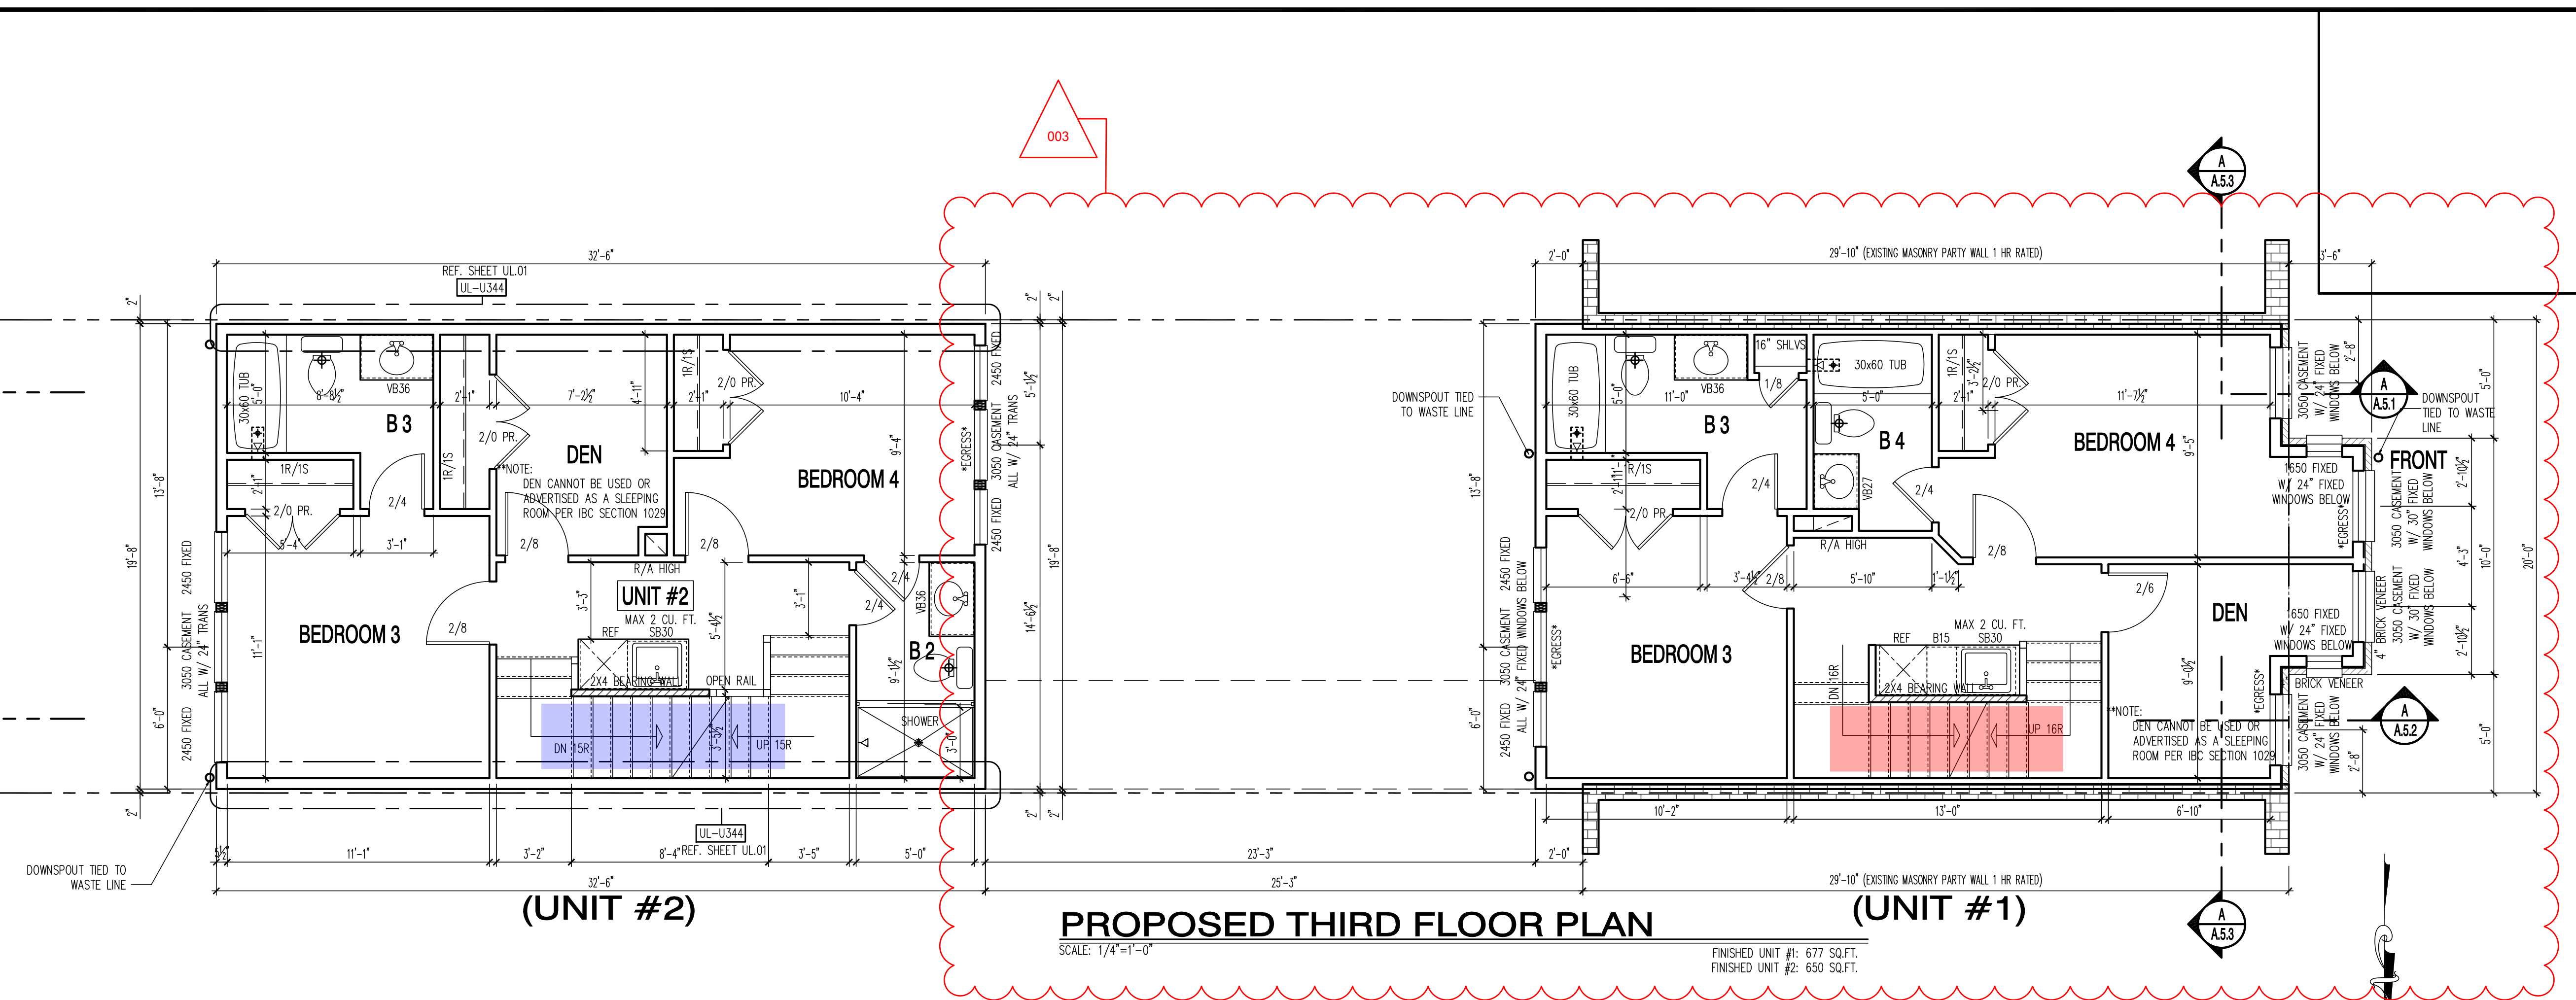



DRAWN BY:	MCR
DATE:	03/10/17
REV. No.	DATE
004	04/16/18

01.01.17

SHEET No.
A3.1

