


2
A0004 **PROPOSED REAR ELEVATION - ALLEY VIEW**
SCALE: 1/4" = 1'-0"



1
A0004 **PROPOSED REAR ELEVATION**
SCALE: 1/4" = 1'-0"

FOLDING DOOR SYSTEM

 

Studio CrowleyHall, PLLC
1402 Meridian Place, NW
Washington, DC 20010
(202)387-3003


Peng Wu & Adams Ross
1739 Harvard Pl, NW
Washington DC

**PROPOSED REAR
ELEVATIONS**


ISSUE
05/17 DESIGN REVIEW
10/17 DESIGN UPDATE

Boarding Adjustment
District of Columbia
CASE NO: 13690


A0005

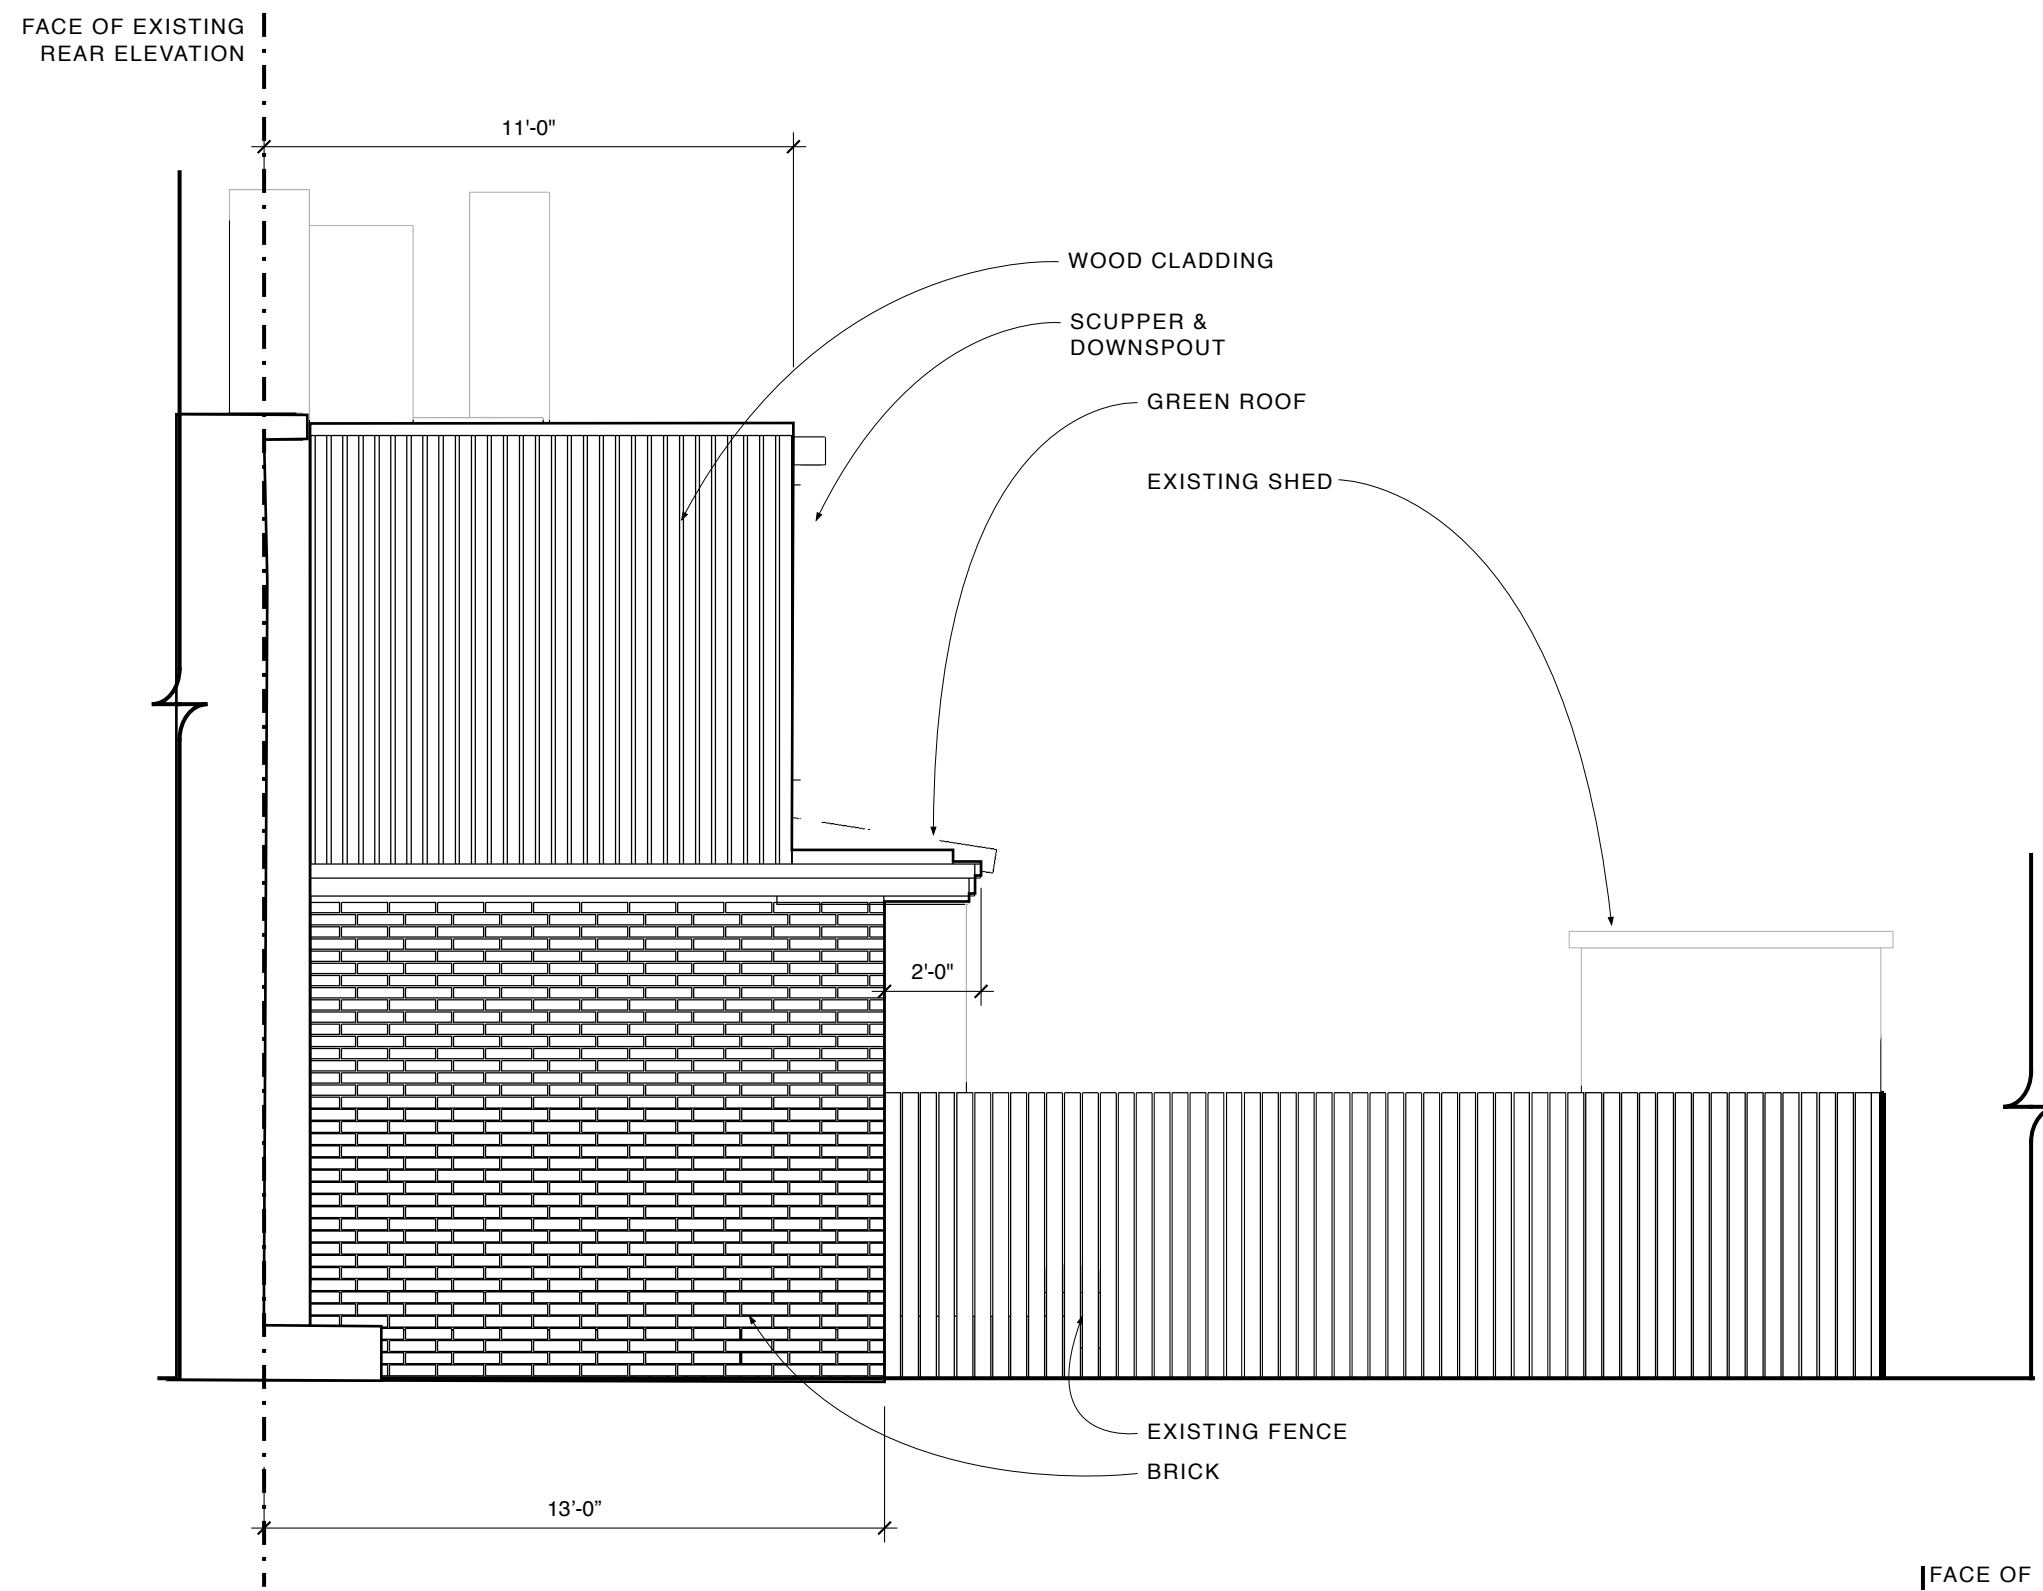

3 **PROPOSED EAST ELEVATION**
A0005 SCALE: 1/4" = 1'-0"

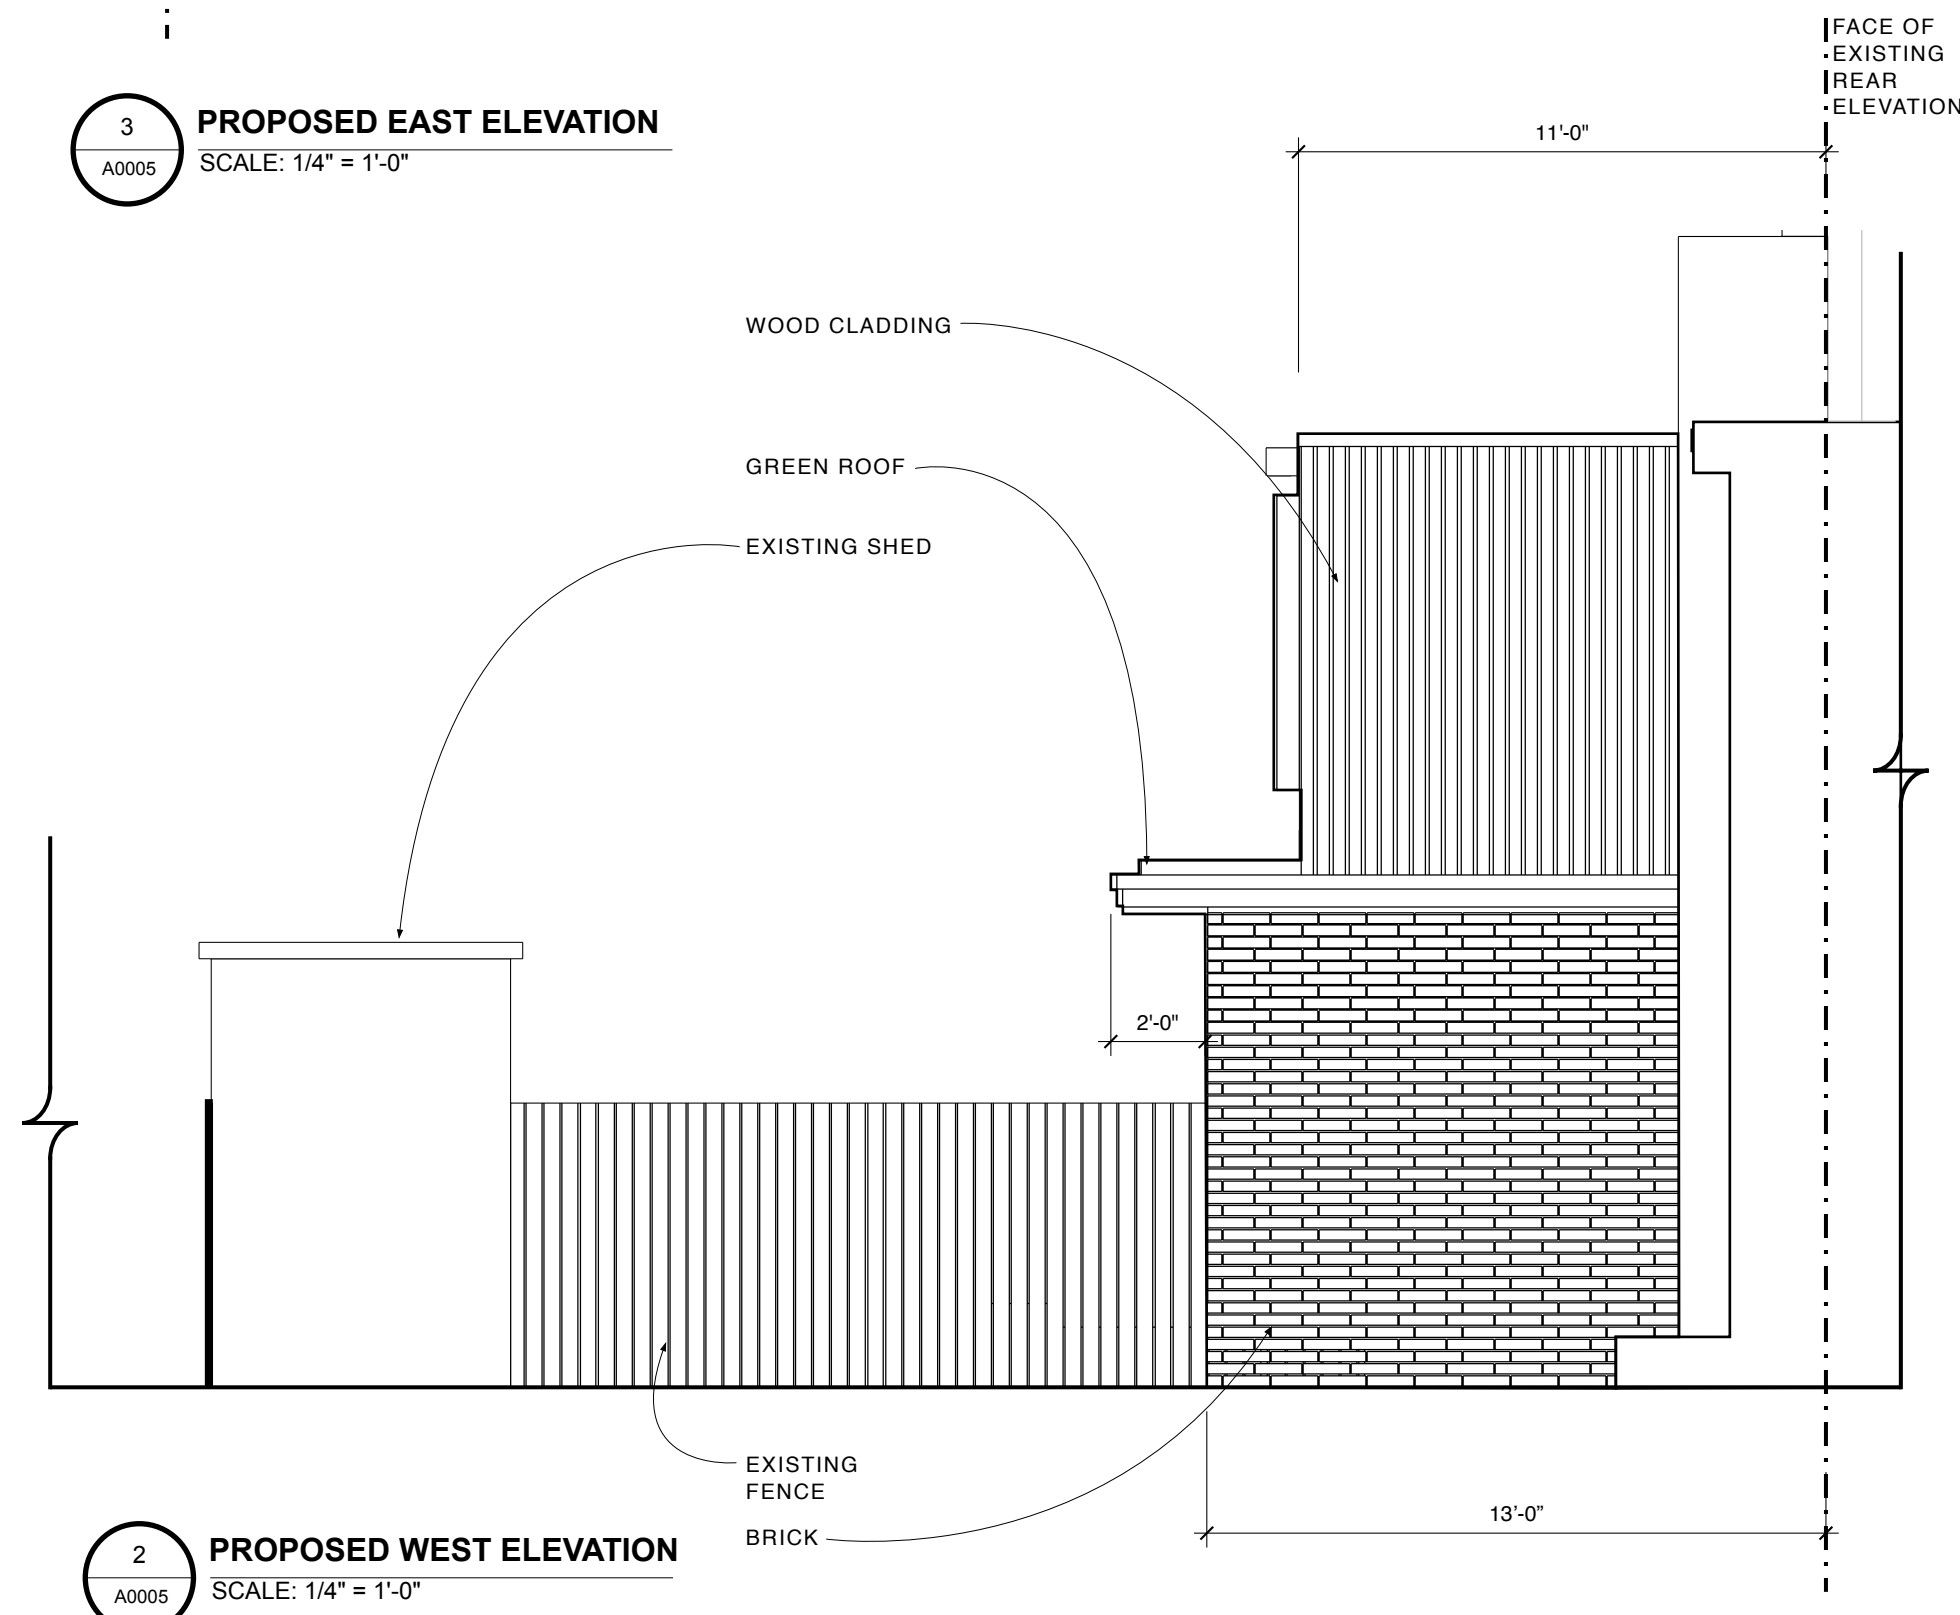

2 **PROPOSED WEST ELEVATION**
A0005 SCALE: 1/4" = 1'-0"

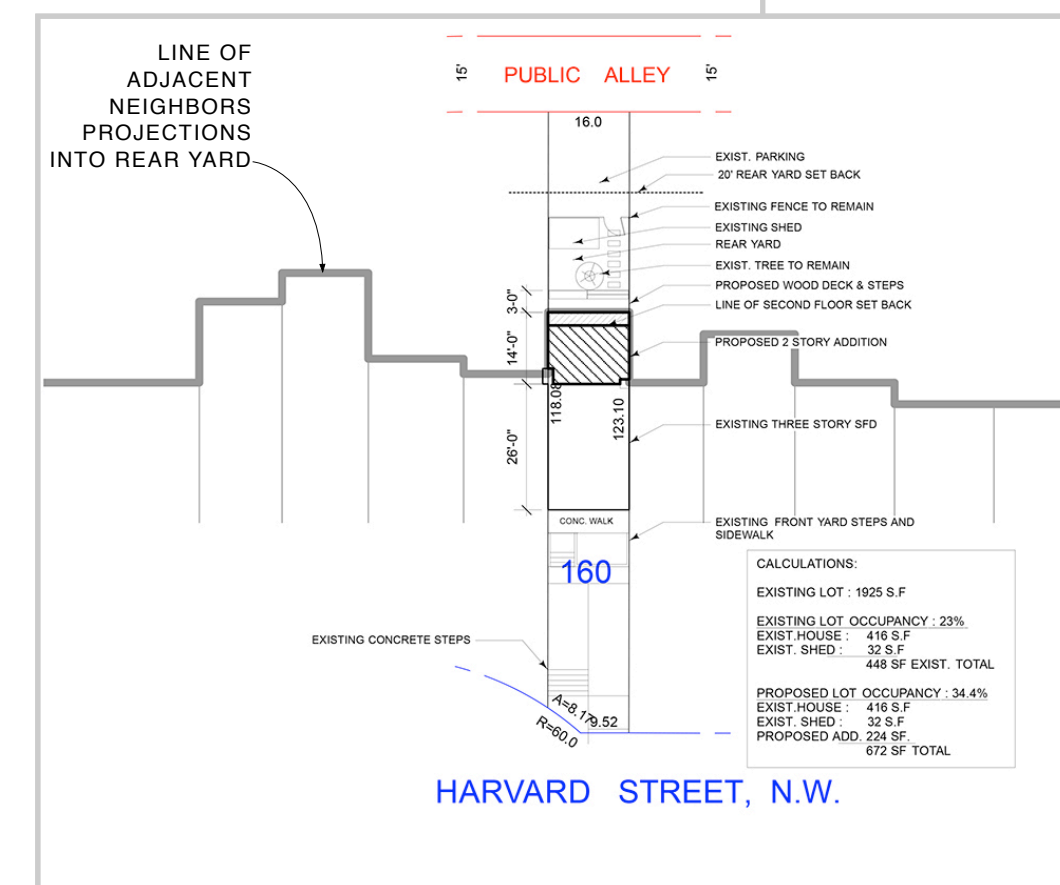

1 **SITE PLAN**
A0005 NTS



Studio CrowleyHall, PLLC
1402 Meridian Place, NW
Washington, DC 20010
(202)387-3003

Peng Wu & Adams Ross
1739 Harvard Pl, NW
Washington DC

PROPOSED ELEVATIONS & SITE PLAN

ISSUE
09/05/17 DESIGN REVIEW
11/07/17 DESIGN UPDATE

A0006