

BZA APPLICATION: SPECIAL EXCEPTION

Subtitle U Section 320.2 - Conversion of existing rowhouse to 3 unit condo building,

R. MICHAEL CROSS
DESIGN GROUP




2 FRONT VIEW

3 REAR VIEW

ZONING INFO		
Address:	428 Randolph ST NW Washington, DC 20011	
SSL:	3236 0069	
Zoning:	RF-1	
Historic District:	None	
Lot Area:	2785 SF	
Lot Width :	20.33	
	EXISTING	PROPOSED
Land Use:	Single-Family Rowhouse	3 Unit Condo
# of Stories:	2 +Cellar	3 +Cellar
Rear Yard:	95.7 FT	68.5 FT
Side Yard:	0 FT	0 FT
Building Height:	25 FT	35 FT
FAR:	.59	1.3
Lot Occupancy:	36%	56%
Gross Building Area:	1,643	3,620
Pervious Surface:	66%	22%
Parking:	2 Spaces	2 Spaces

DRAWING LIST - BZA	
Sheet Number	Sheet Name
BZA 01	COVER
BZA 02	PHOTOS
BZA 03	EXISTING SITE
BZA 04	PROPOSED SITE
BZA 05	EXISTING PLANS
BZA 06	CELLAR - PROPOSED
BZA 07	1ST FLOOR - PROPOSED
BZA 08	2ND FLOOR - PROPOSED
BZA 09	3RD FLOOR - PROPOSED
BZA 10	ROOF DECK - PROPOSED
BZA 11	BUILDING SECTION
BZA 12	NORTH ELEVATION - PROPOSED
BZA 13	SOUTH ELEVATION - PROPOSED
BZA 14	REAR AXON

LOCATION

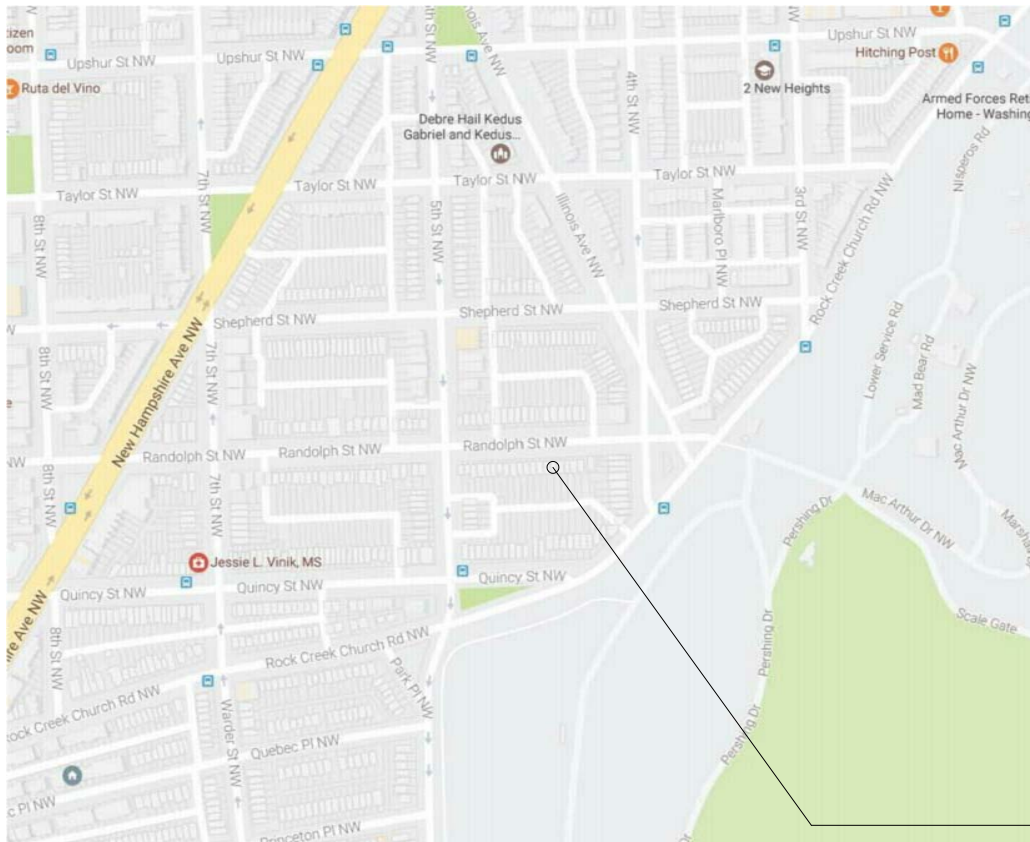


SITE


05/30/17
428 Randolph ST NW
Tamika Thompson

BZA 01
COVER


Board of Zoning Adjustment
District of Columbia
CASE NO 19564
EXHIBIT NO.6

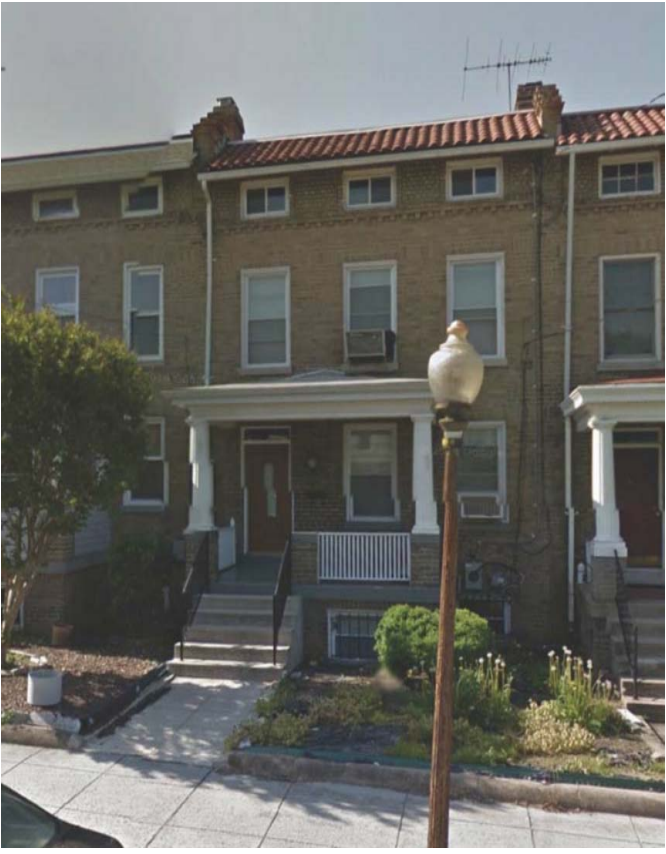

FRONT

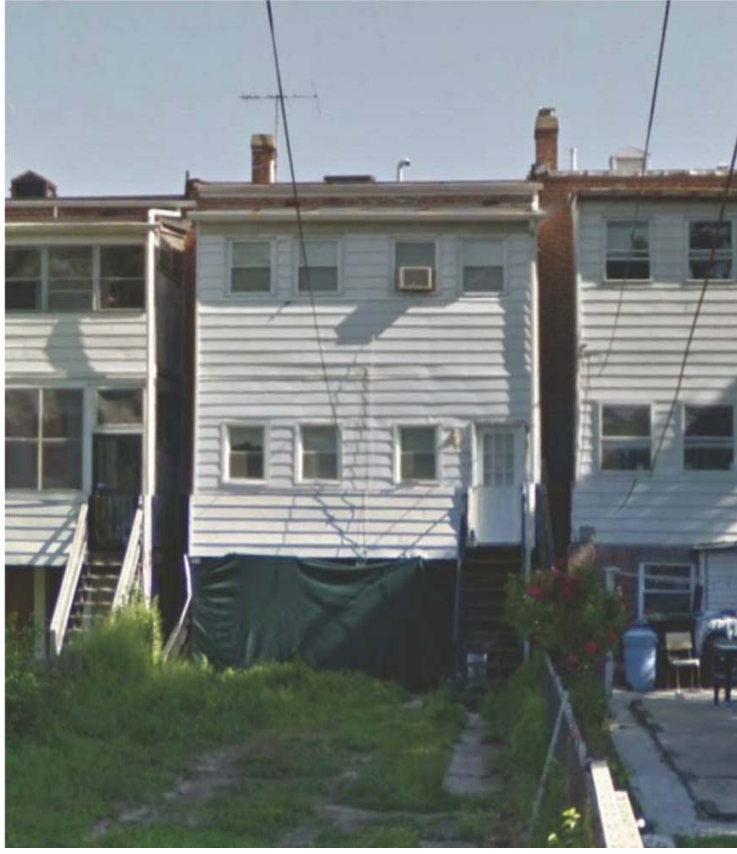


REAR

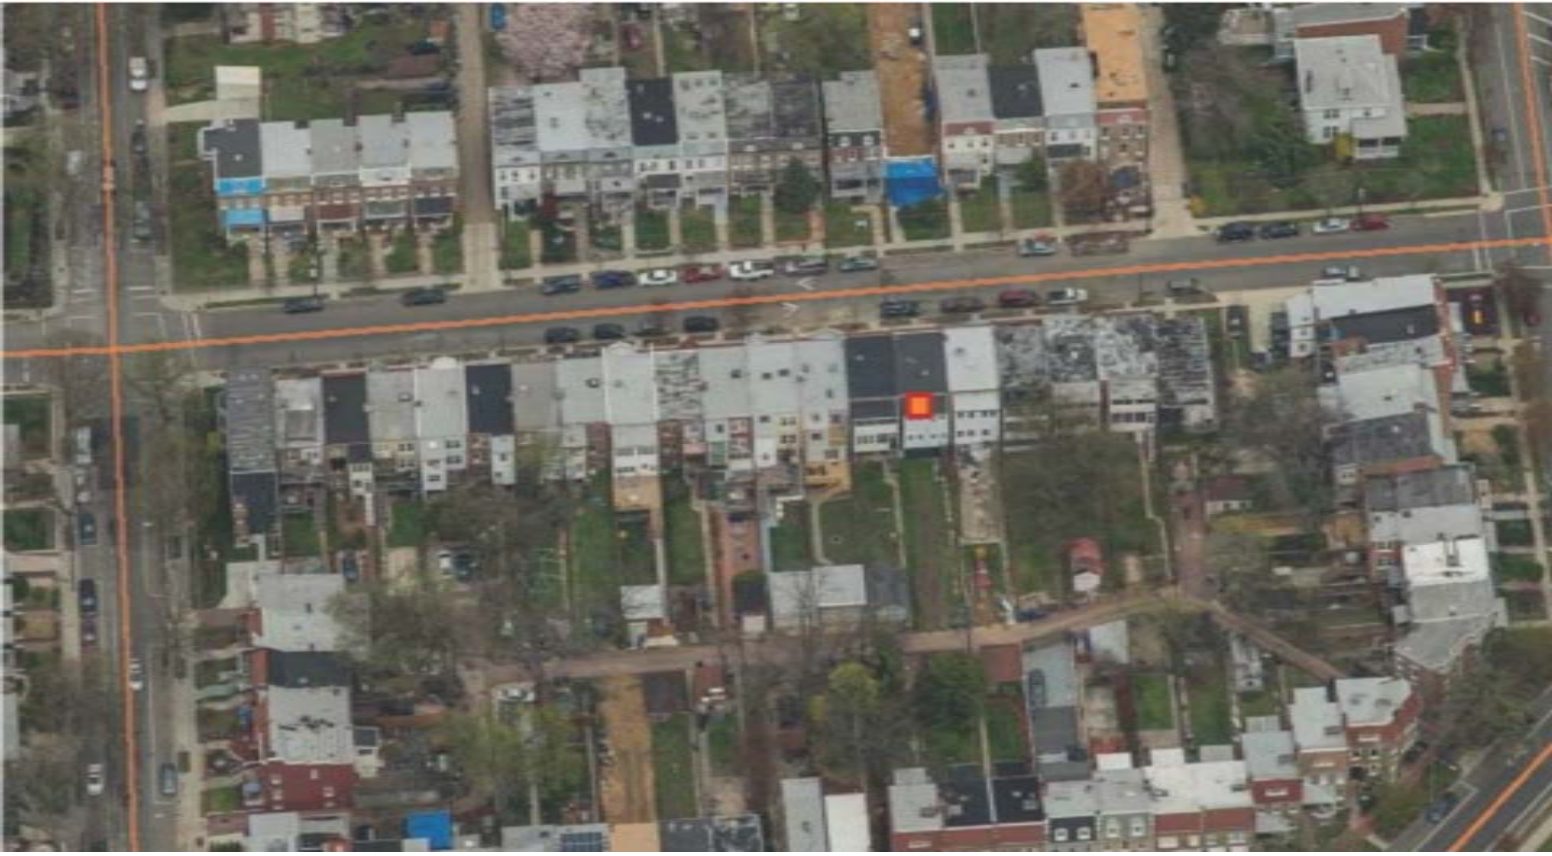

OVERHEAD



FRONT CONTEXT

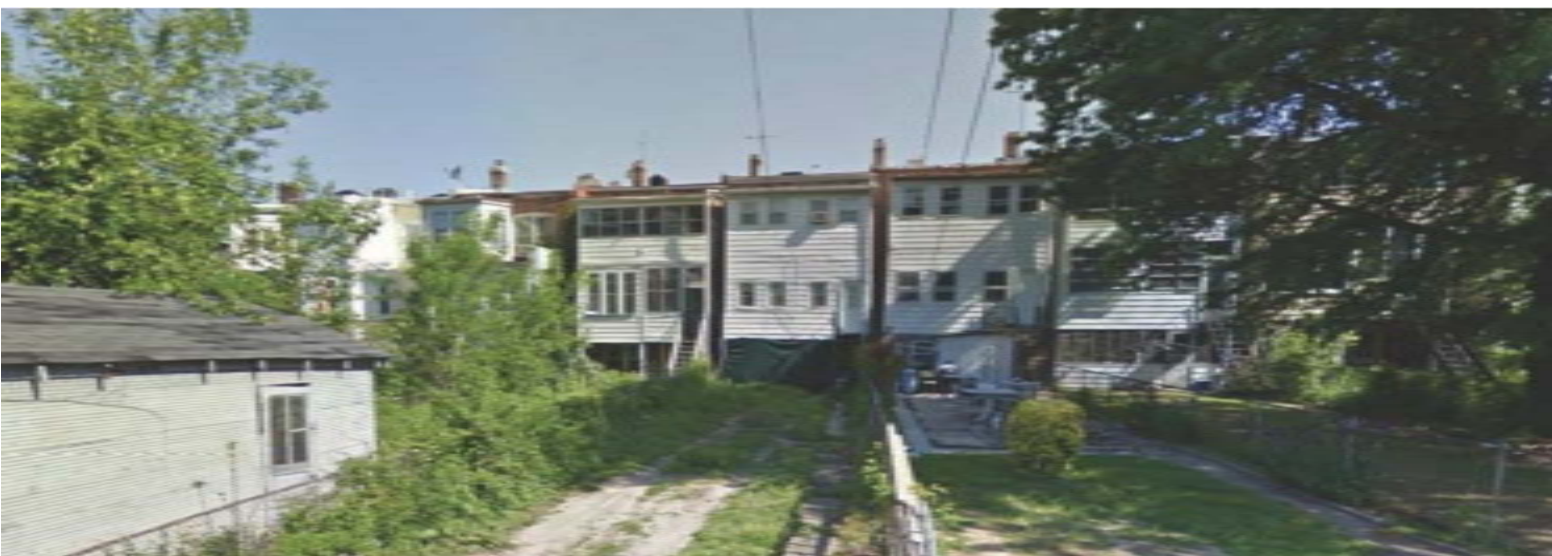


REAR CONTEXT

R. MICHAEL CROSS
DESIGN GROUP



05/26/17
428 Randolph ST NW
Tamika Thompson

BZA 02
PHOTOS

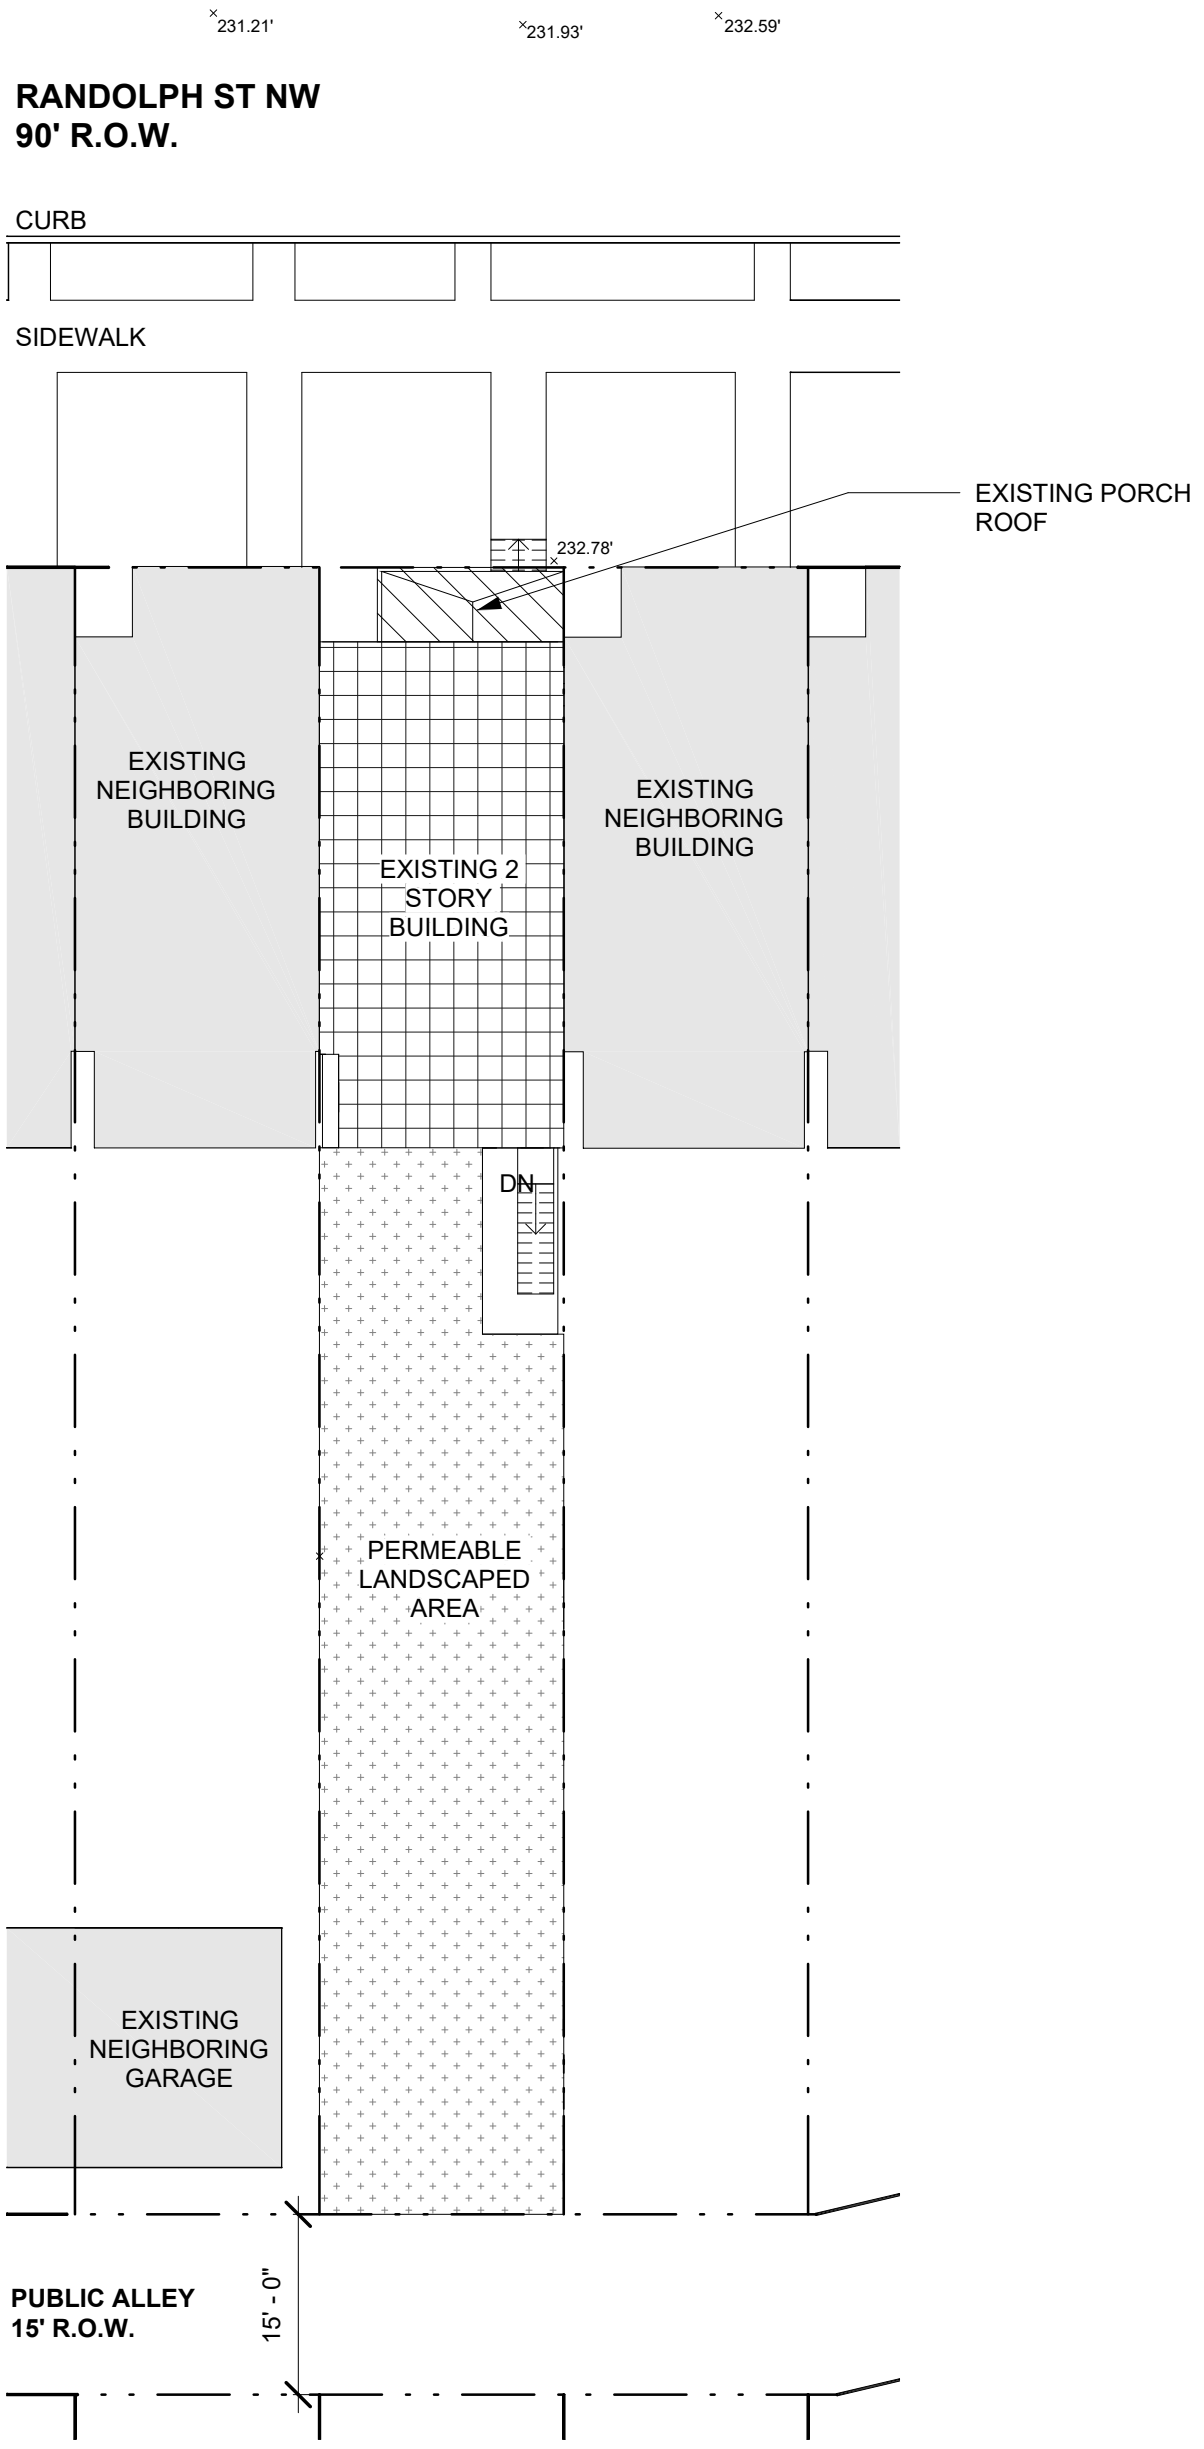


1 SITE PLAN - EXISTING
 A302 BZA 03 1/16" = 1'-0"

RANDOLPH ST NW
90' R.O.W.

x231.21'


x231.93'

x232.59'

 

CURB

SIDEWALK

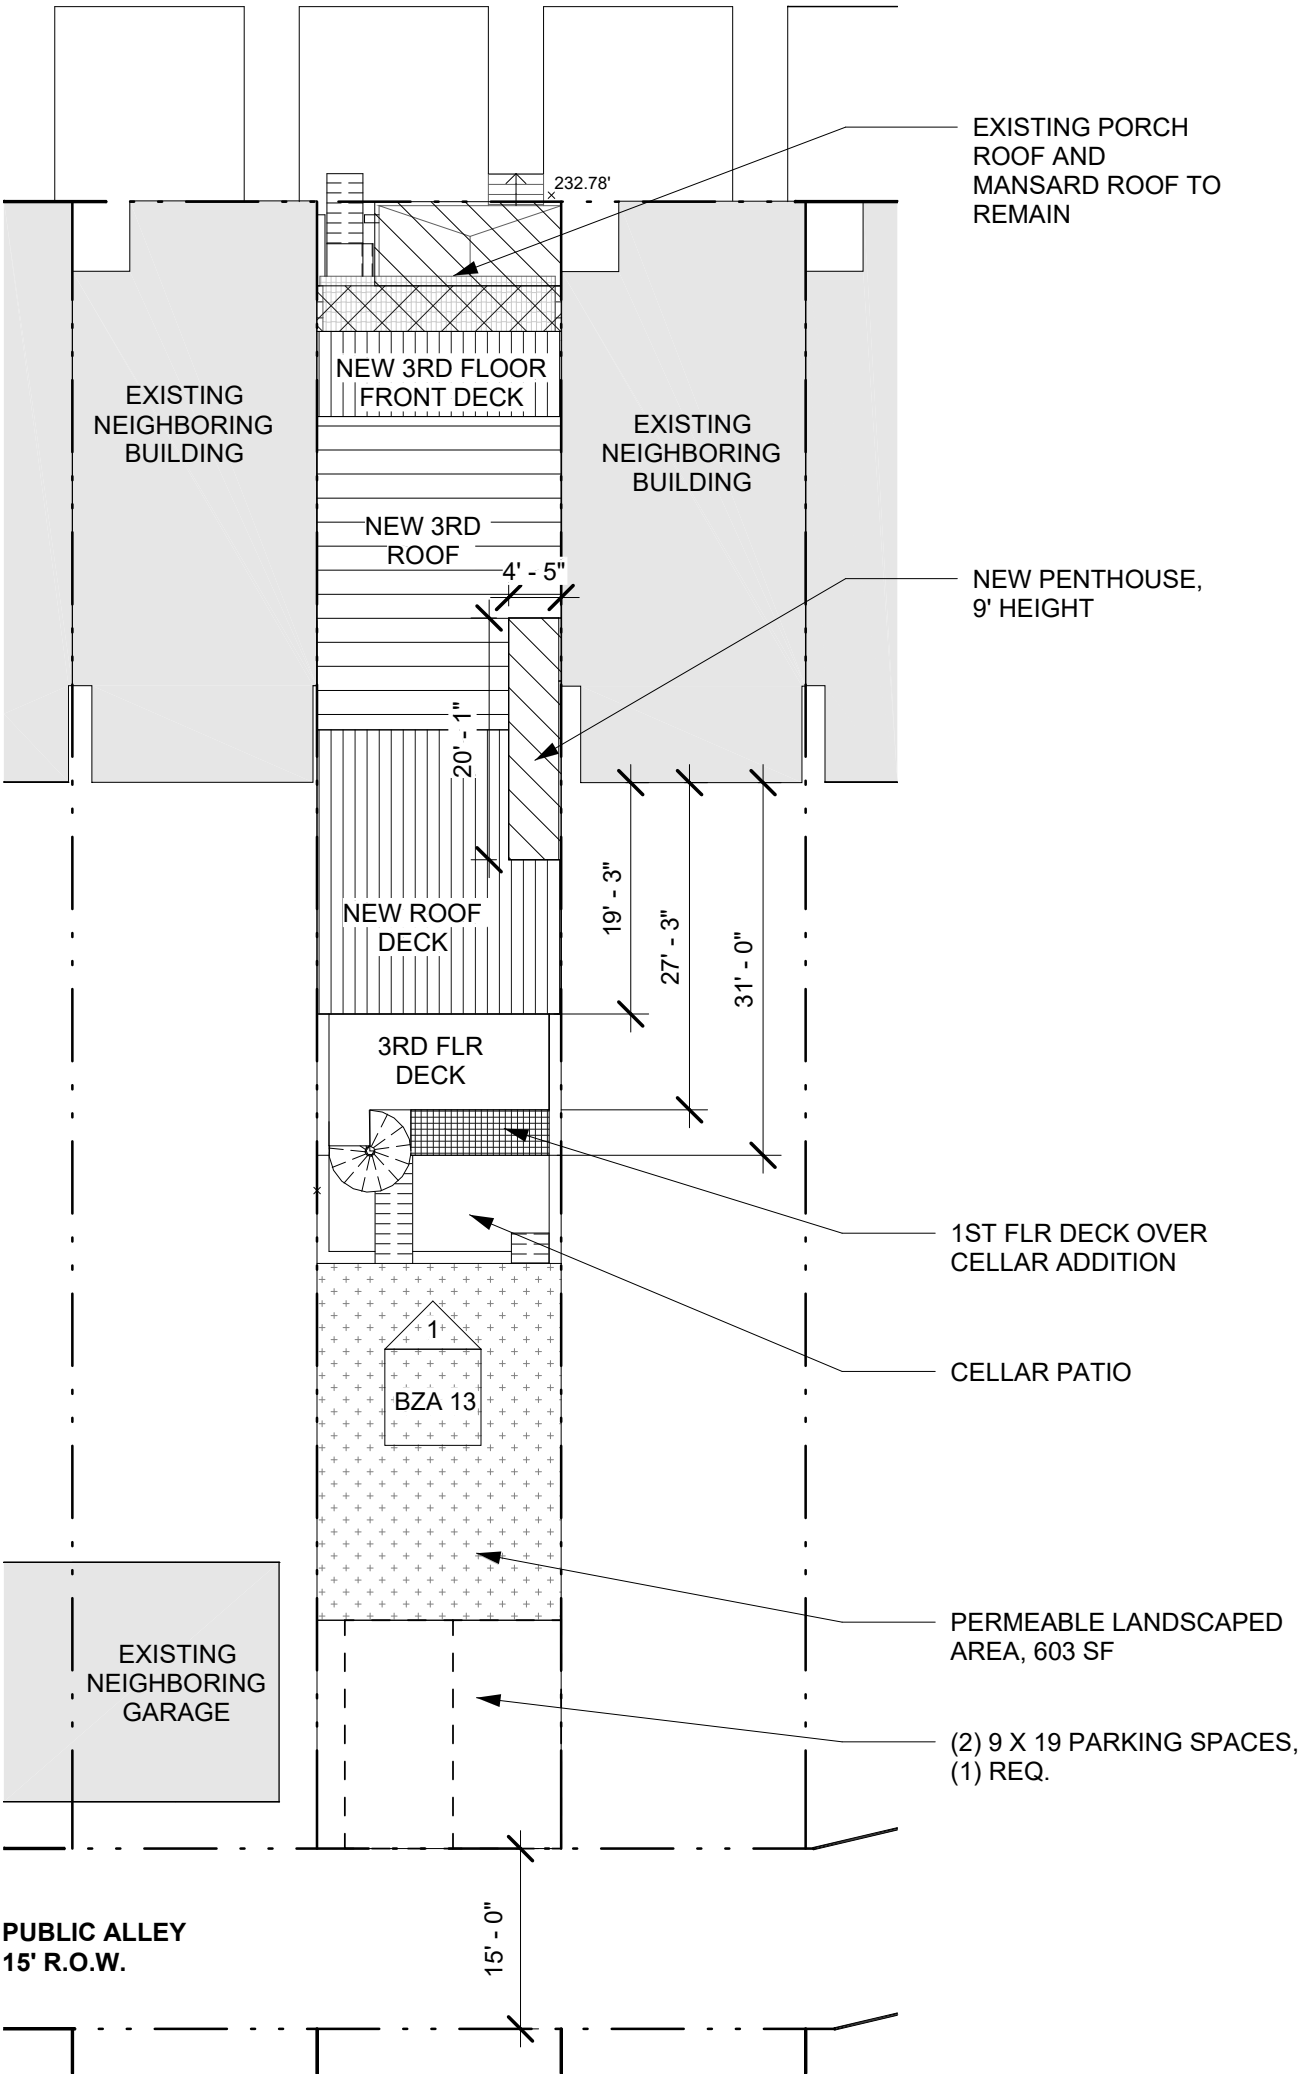

R. MICHAEL CROSS
DESIGN GROUP


05/26/17
428 Randolph ST NW
Tamika Thompson

BZA 04
PROPOSED SITE




SITE PLAN - PROPOSED


A302 BZA 04 1/16" = 1'-0"

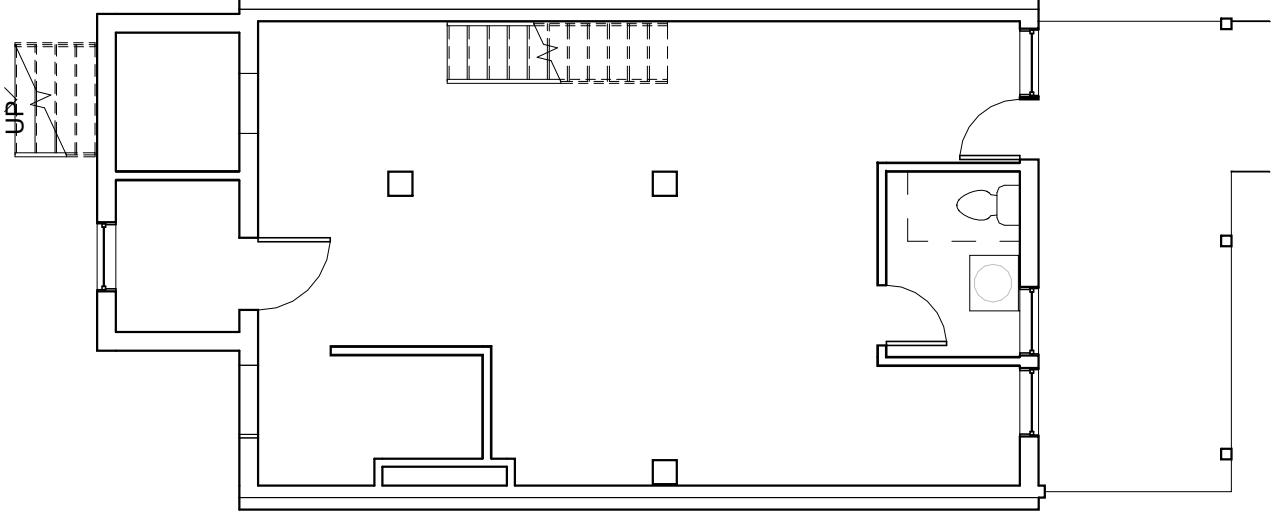


1 00 CELLAR - EXISTING
 A302 | BZA | 05 1/8" = 1'-0"

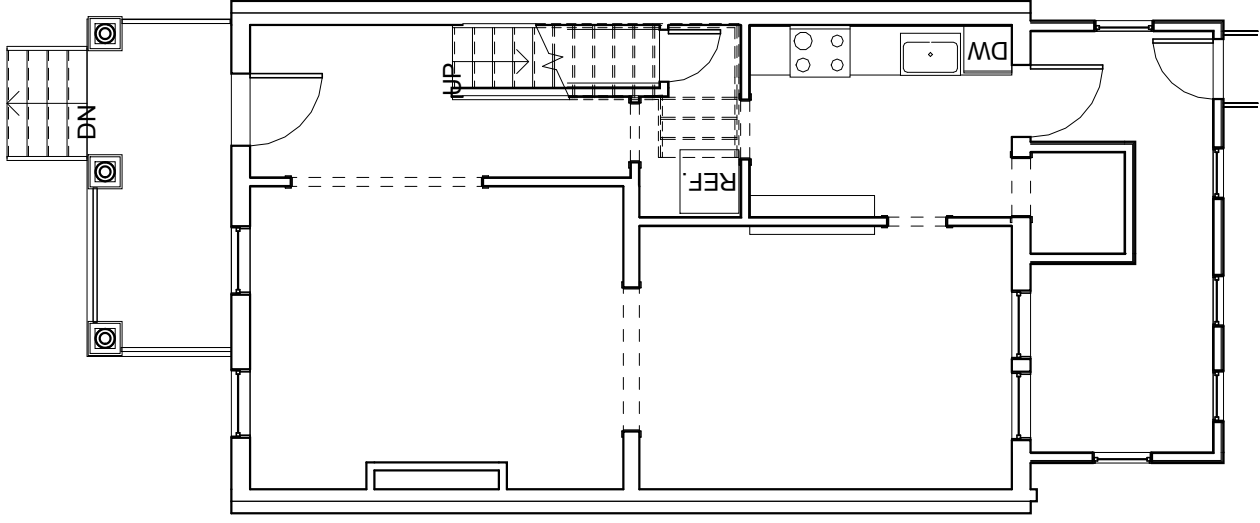



2 1st FLOOR - EXISTING
 A302 | BZA | 05 1/8" = 1'-0"

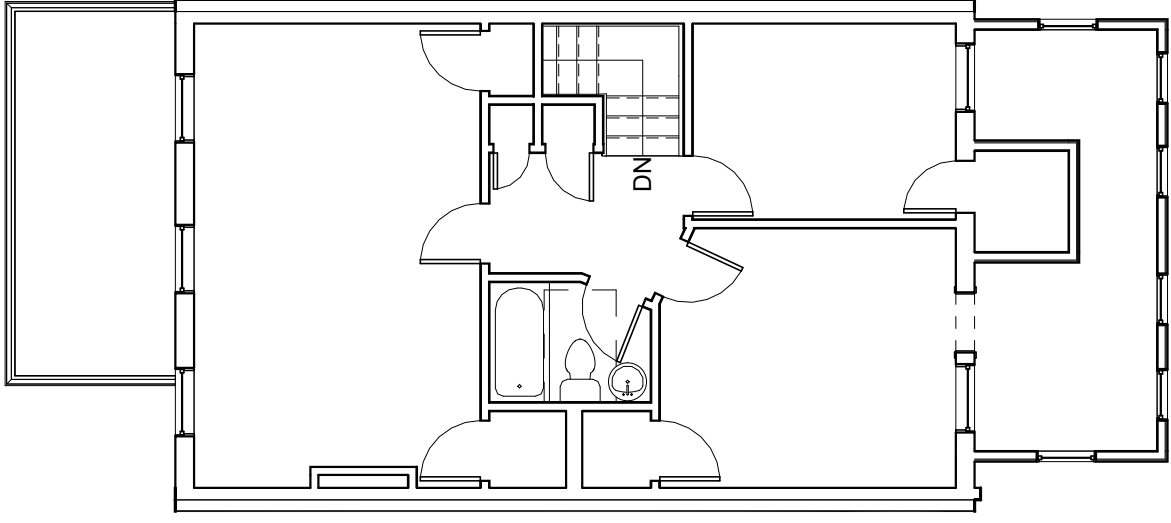

3 2nd FLOOR - EXISTING
 A302 | BZA | 05 1/8" = 1'-0"

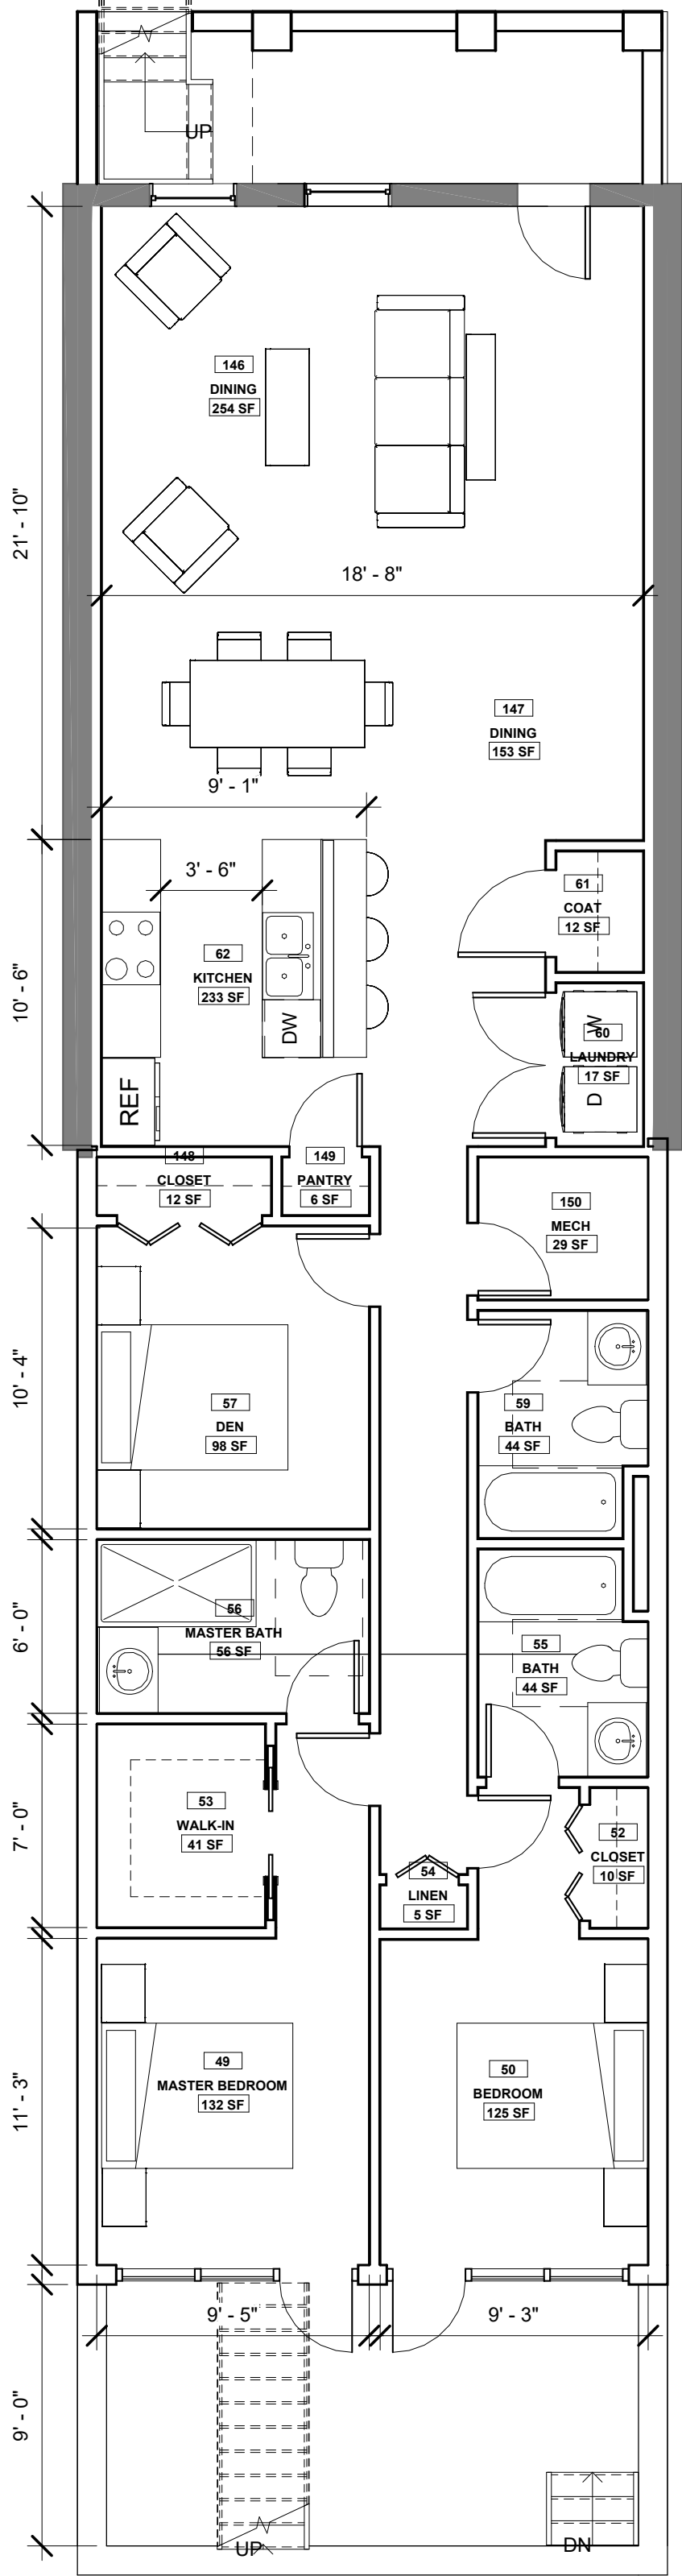


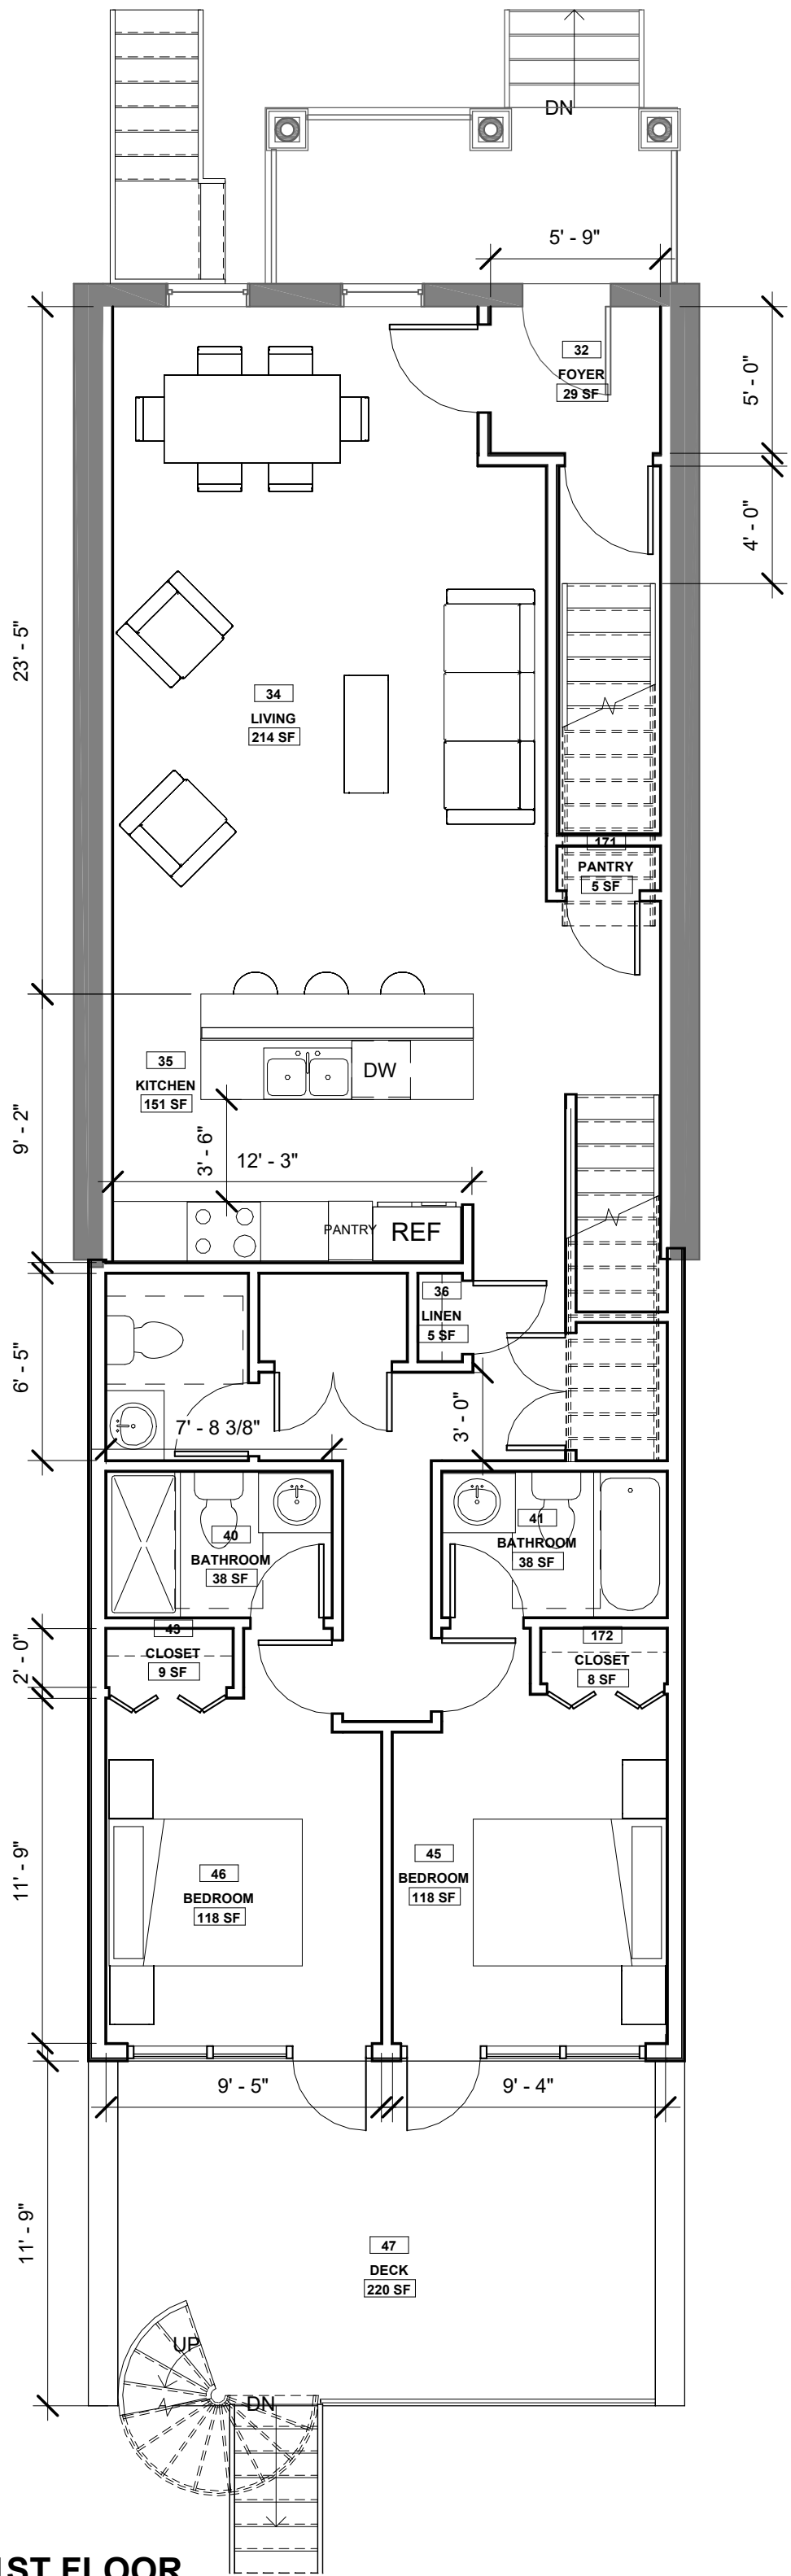

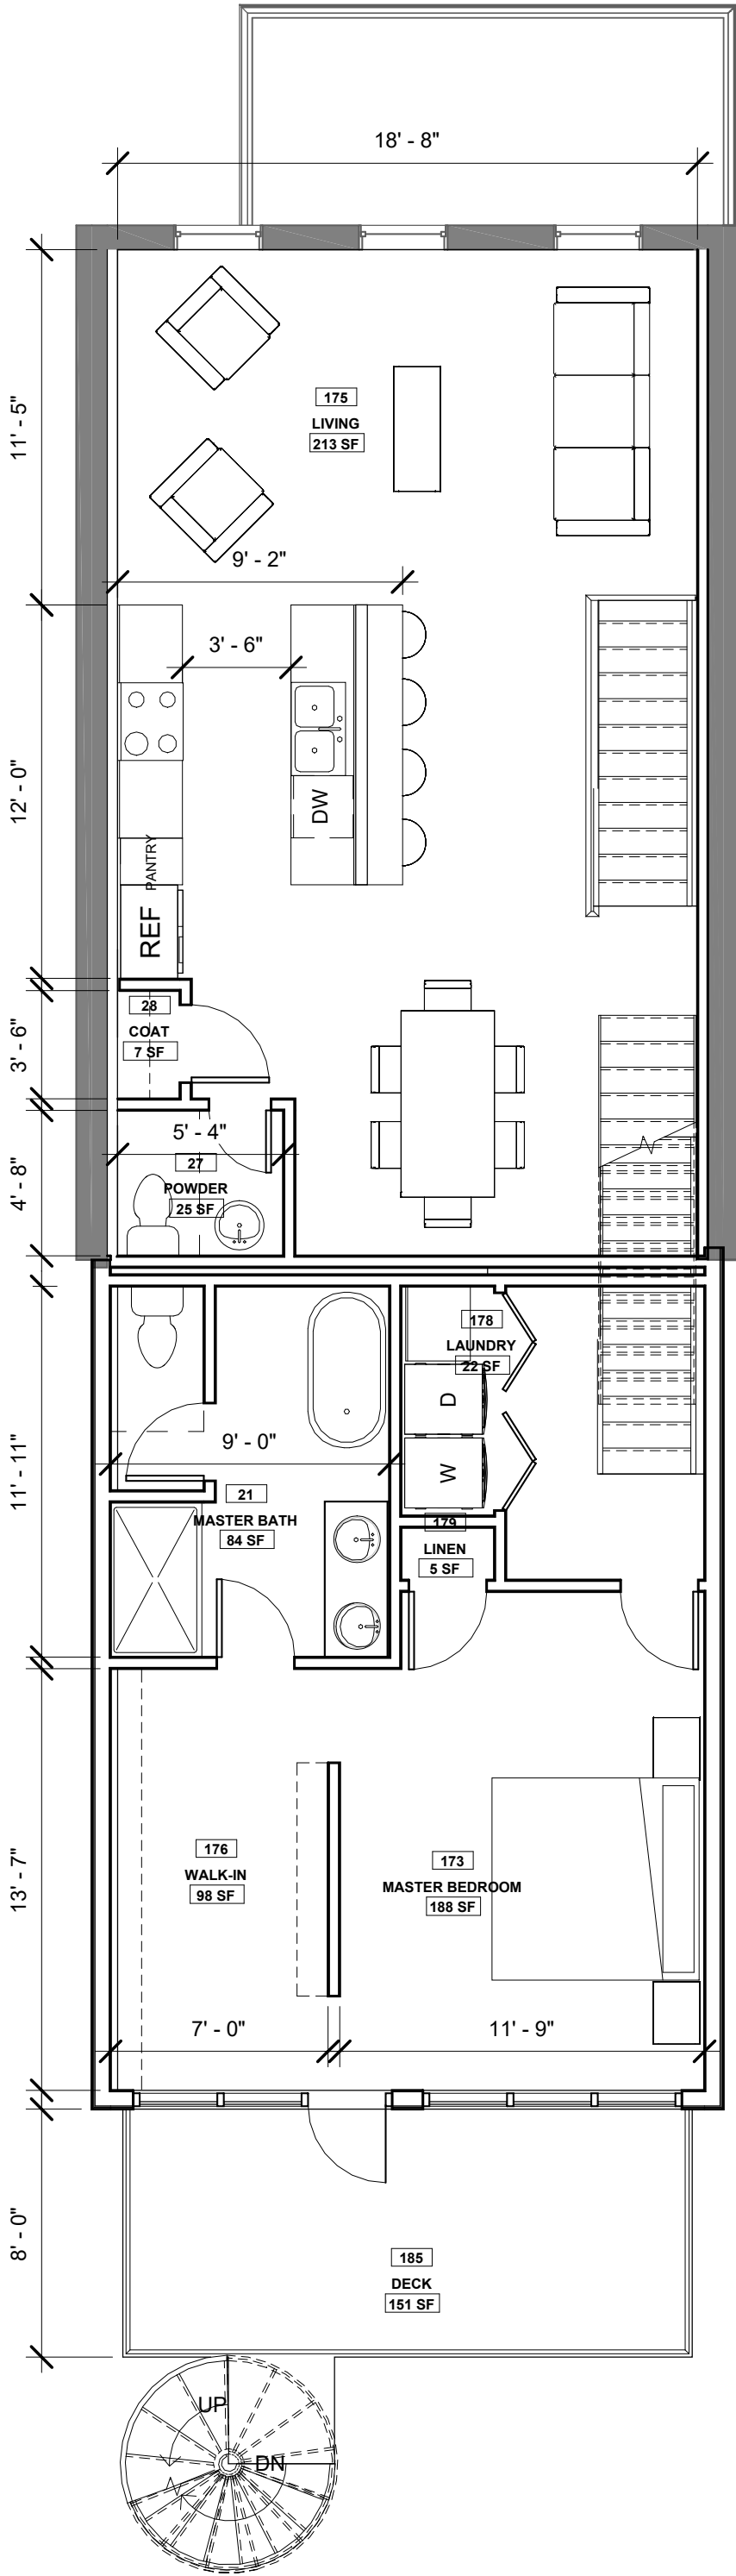


1 2ND FLOOR

A302 BZA 08 3/16" = 1'-0"

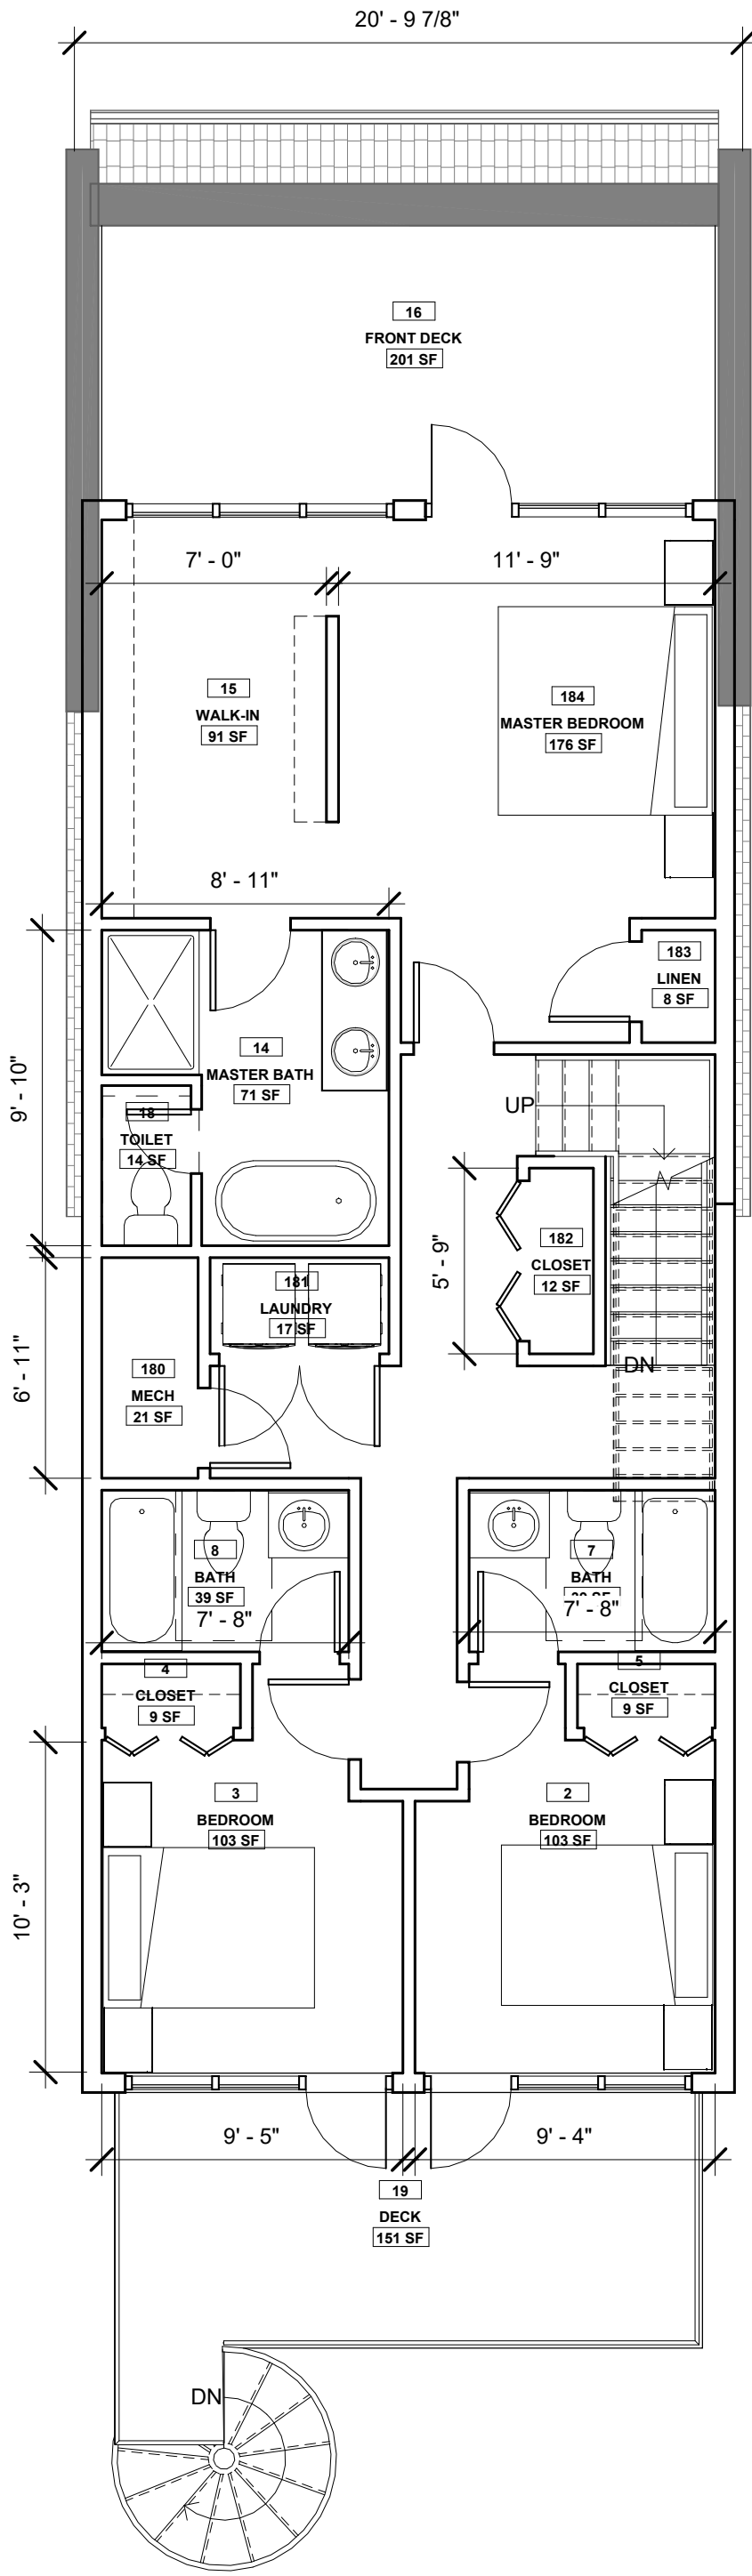

1 3RD FLOOR


A302 BZA 09 3/16" = 1'-0"

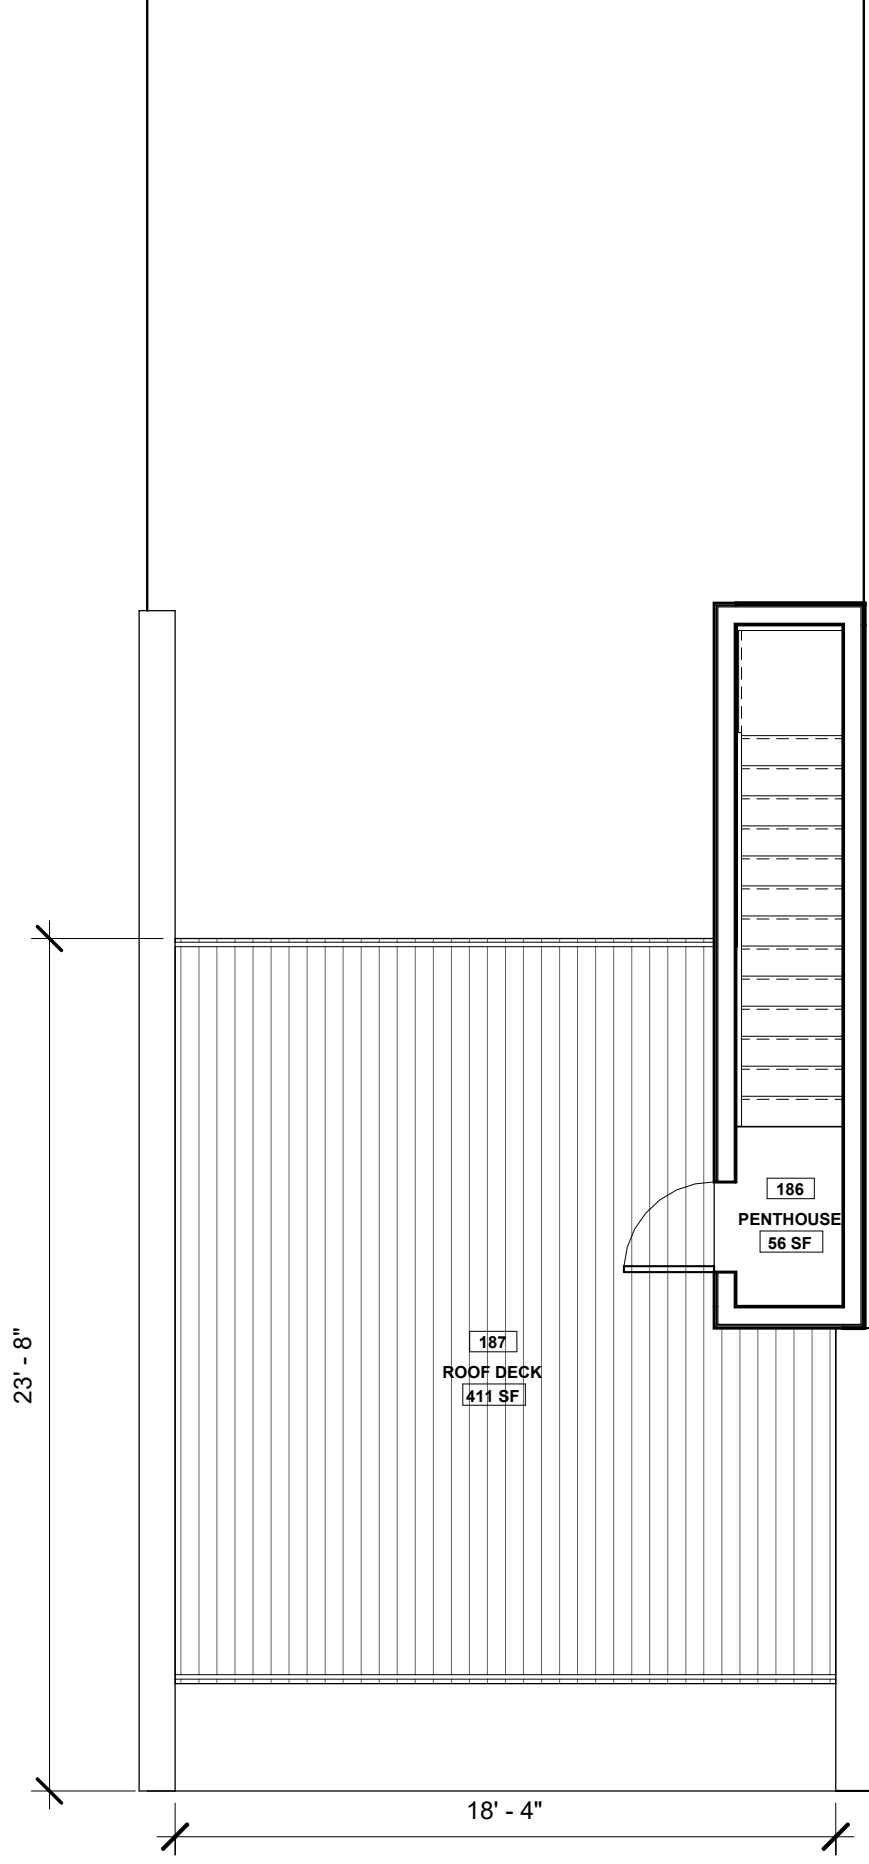

1 ROOF DECK

A302 BZA
10

3/16" = 1'-0"

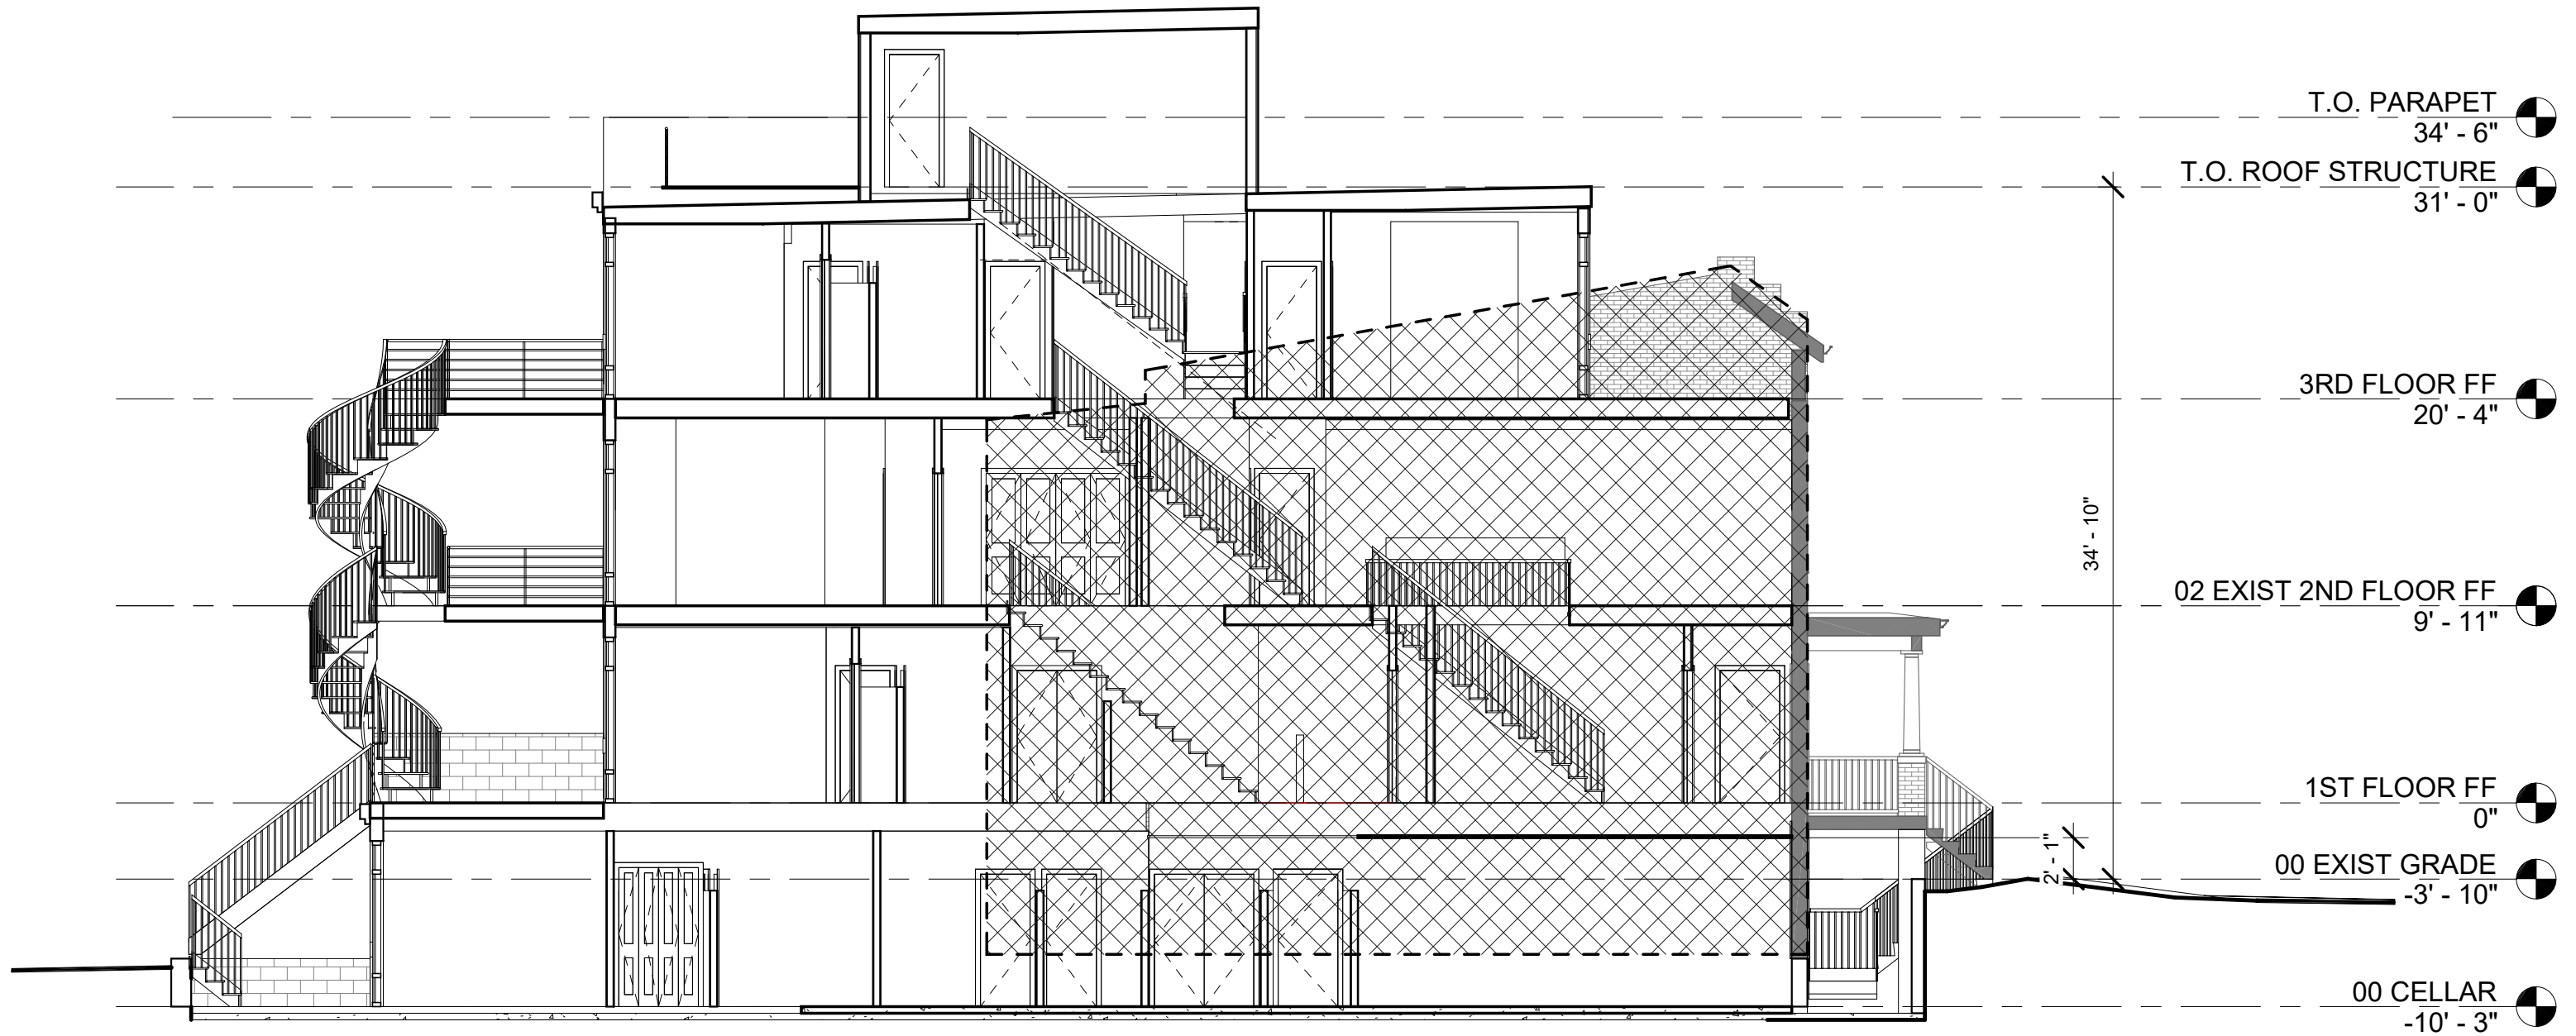

1 BUILDING SECTION - PROPOSED
 BZA | BZA 12 | 11 1/8" = 1'-0"

 PROFILE OF EXISTING NEIGHBORING BUILDINGS


1
BZA 11



1 NORTH ELEVATION - PROPOSED
BZA 04 | BZA 12 1/4" = 1'-0"

R. MICHAEL CROSS
DESIGN GROUP


05/30/17
428 Randolph ST NW
Tamika Thompson
BZA 12
NORTH ELEVATION - PROPOSED

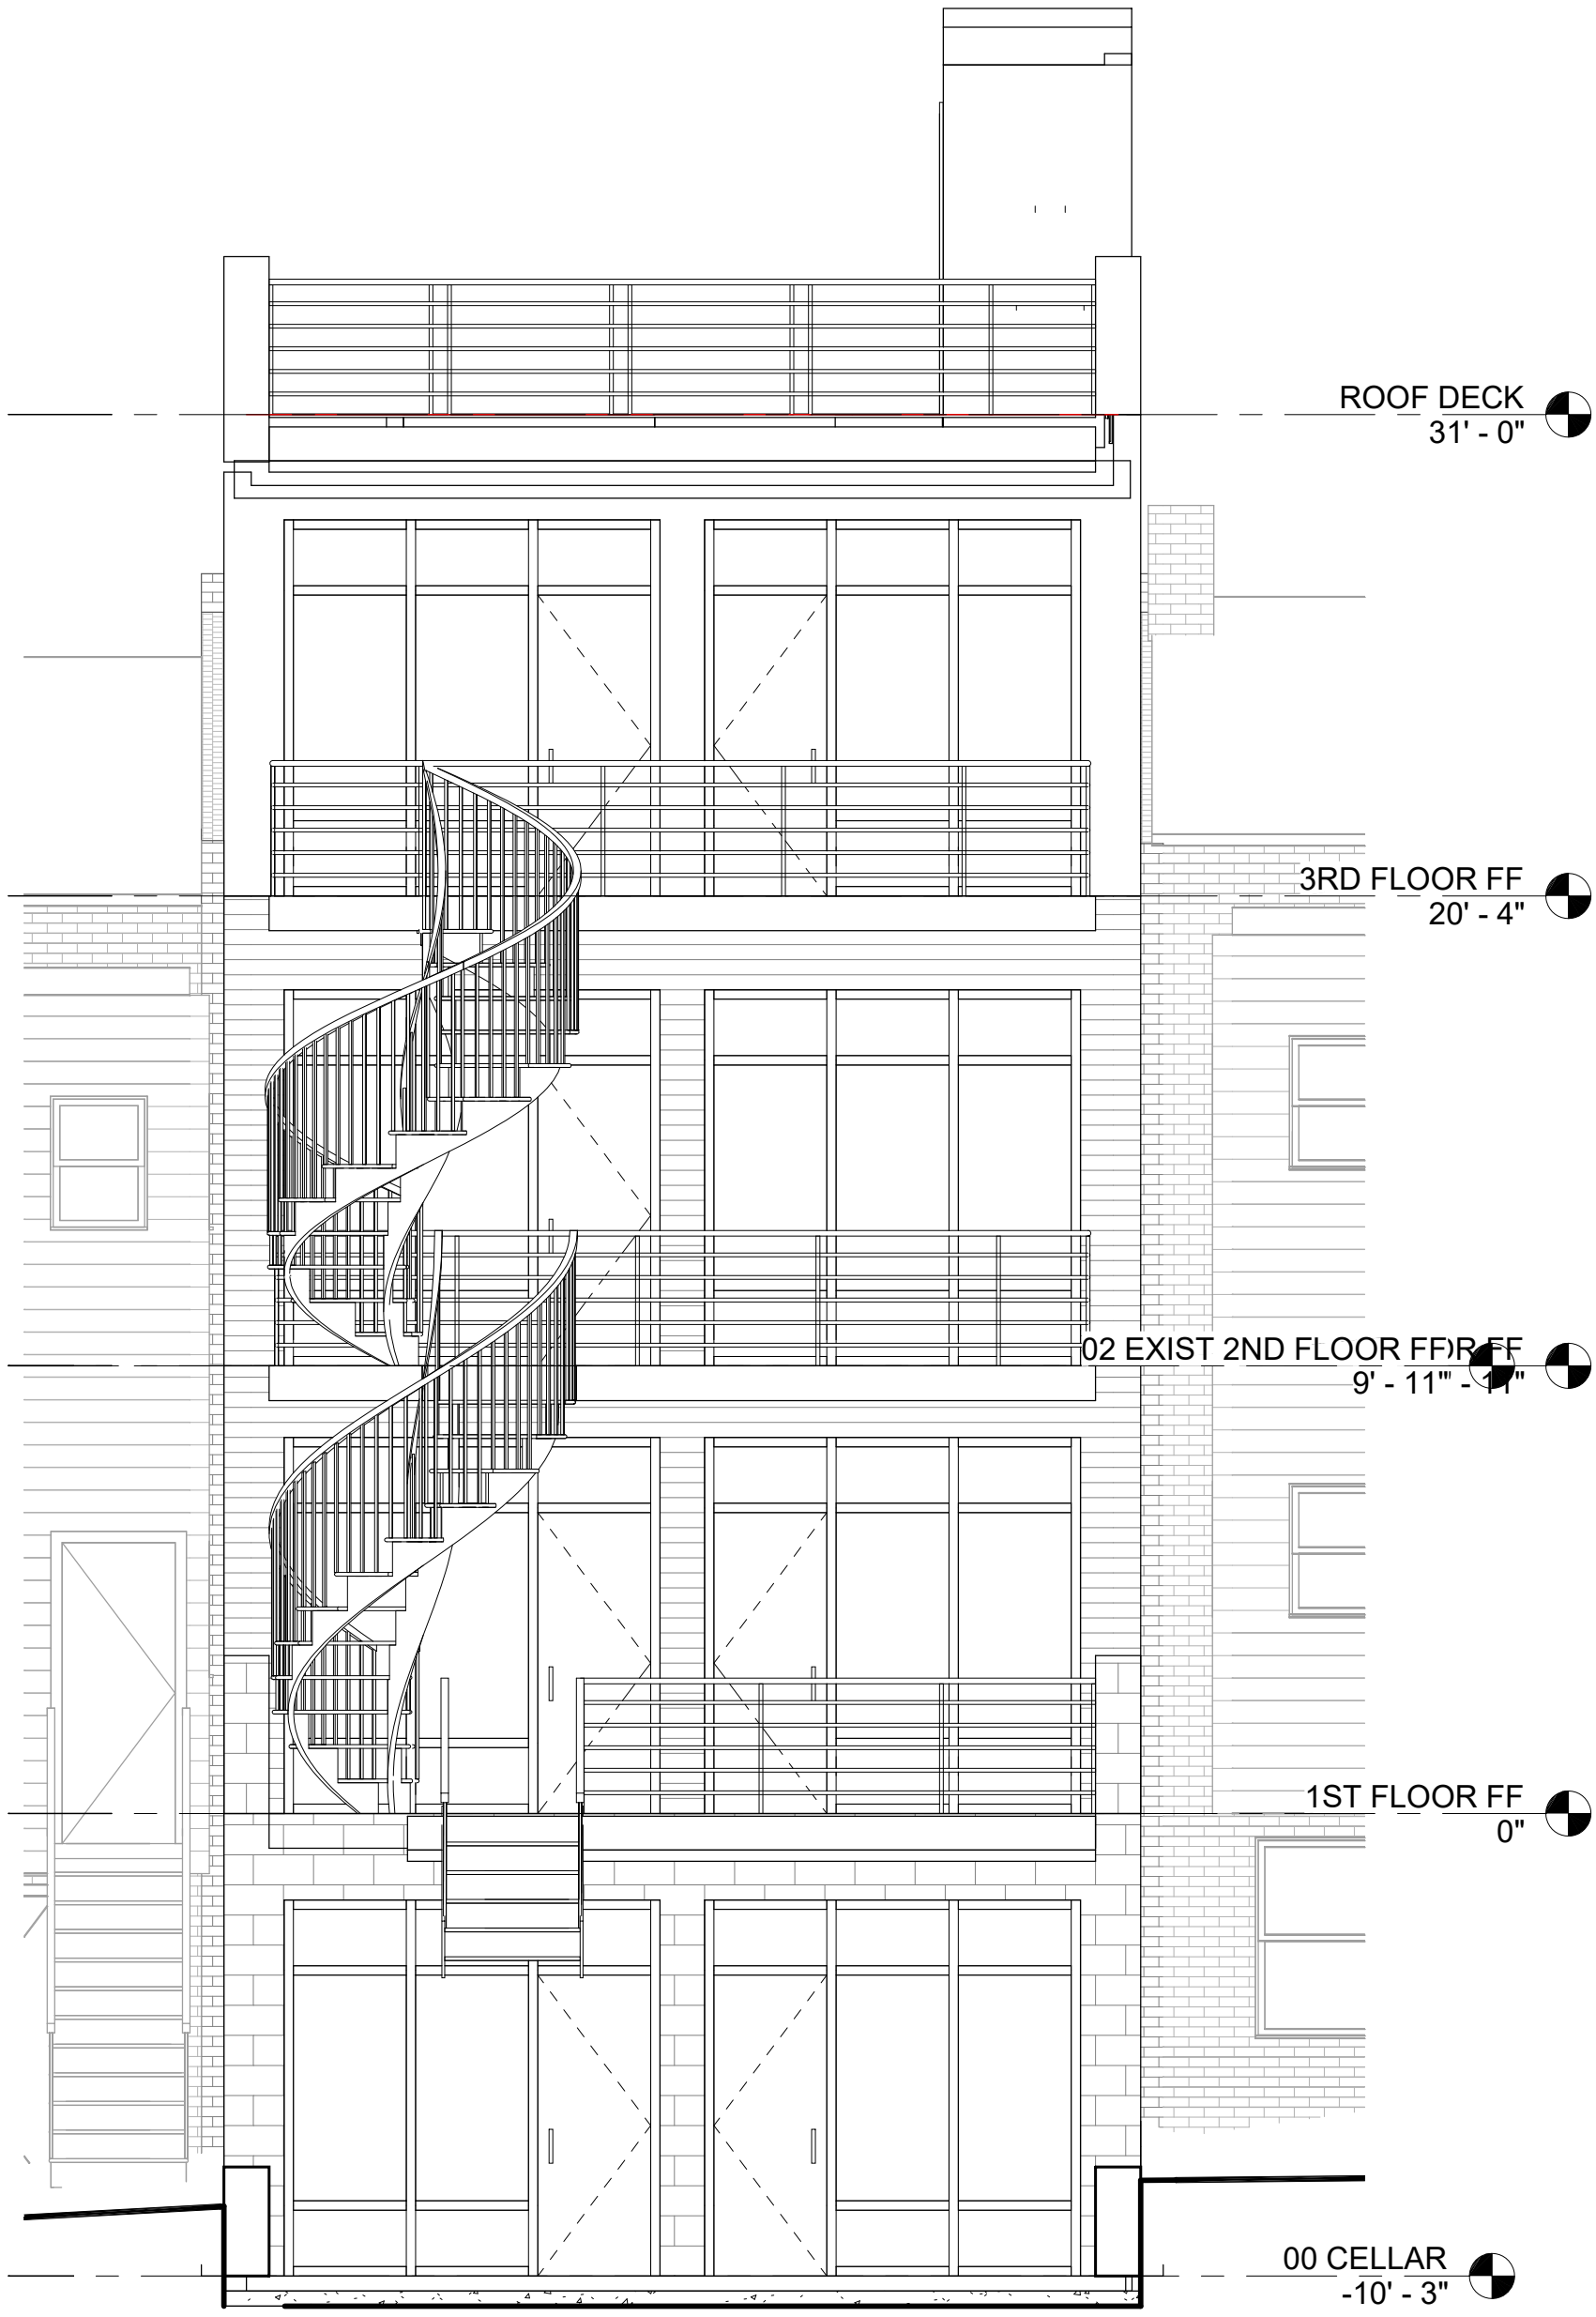

**R. MICHAEL CROSS
DESIGN GROUP**

05/30/17
428 Randolph ST NW
Tamika Thompson

BZA 13
SOUTH ELEVATION - PROPOSED

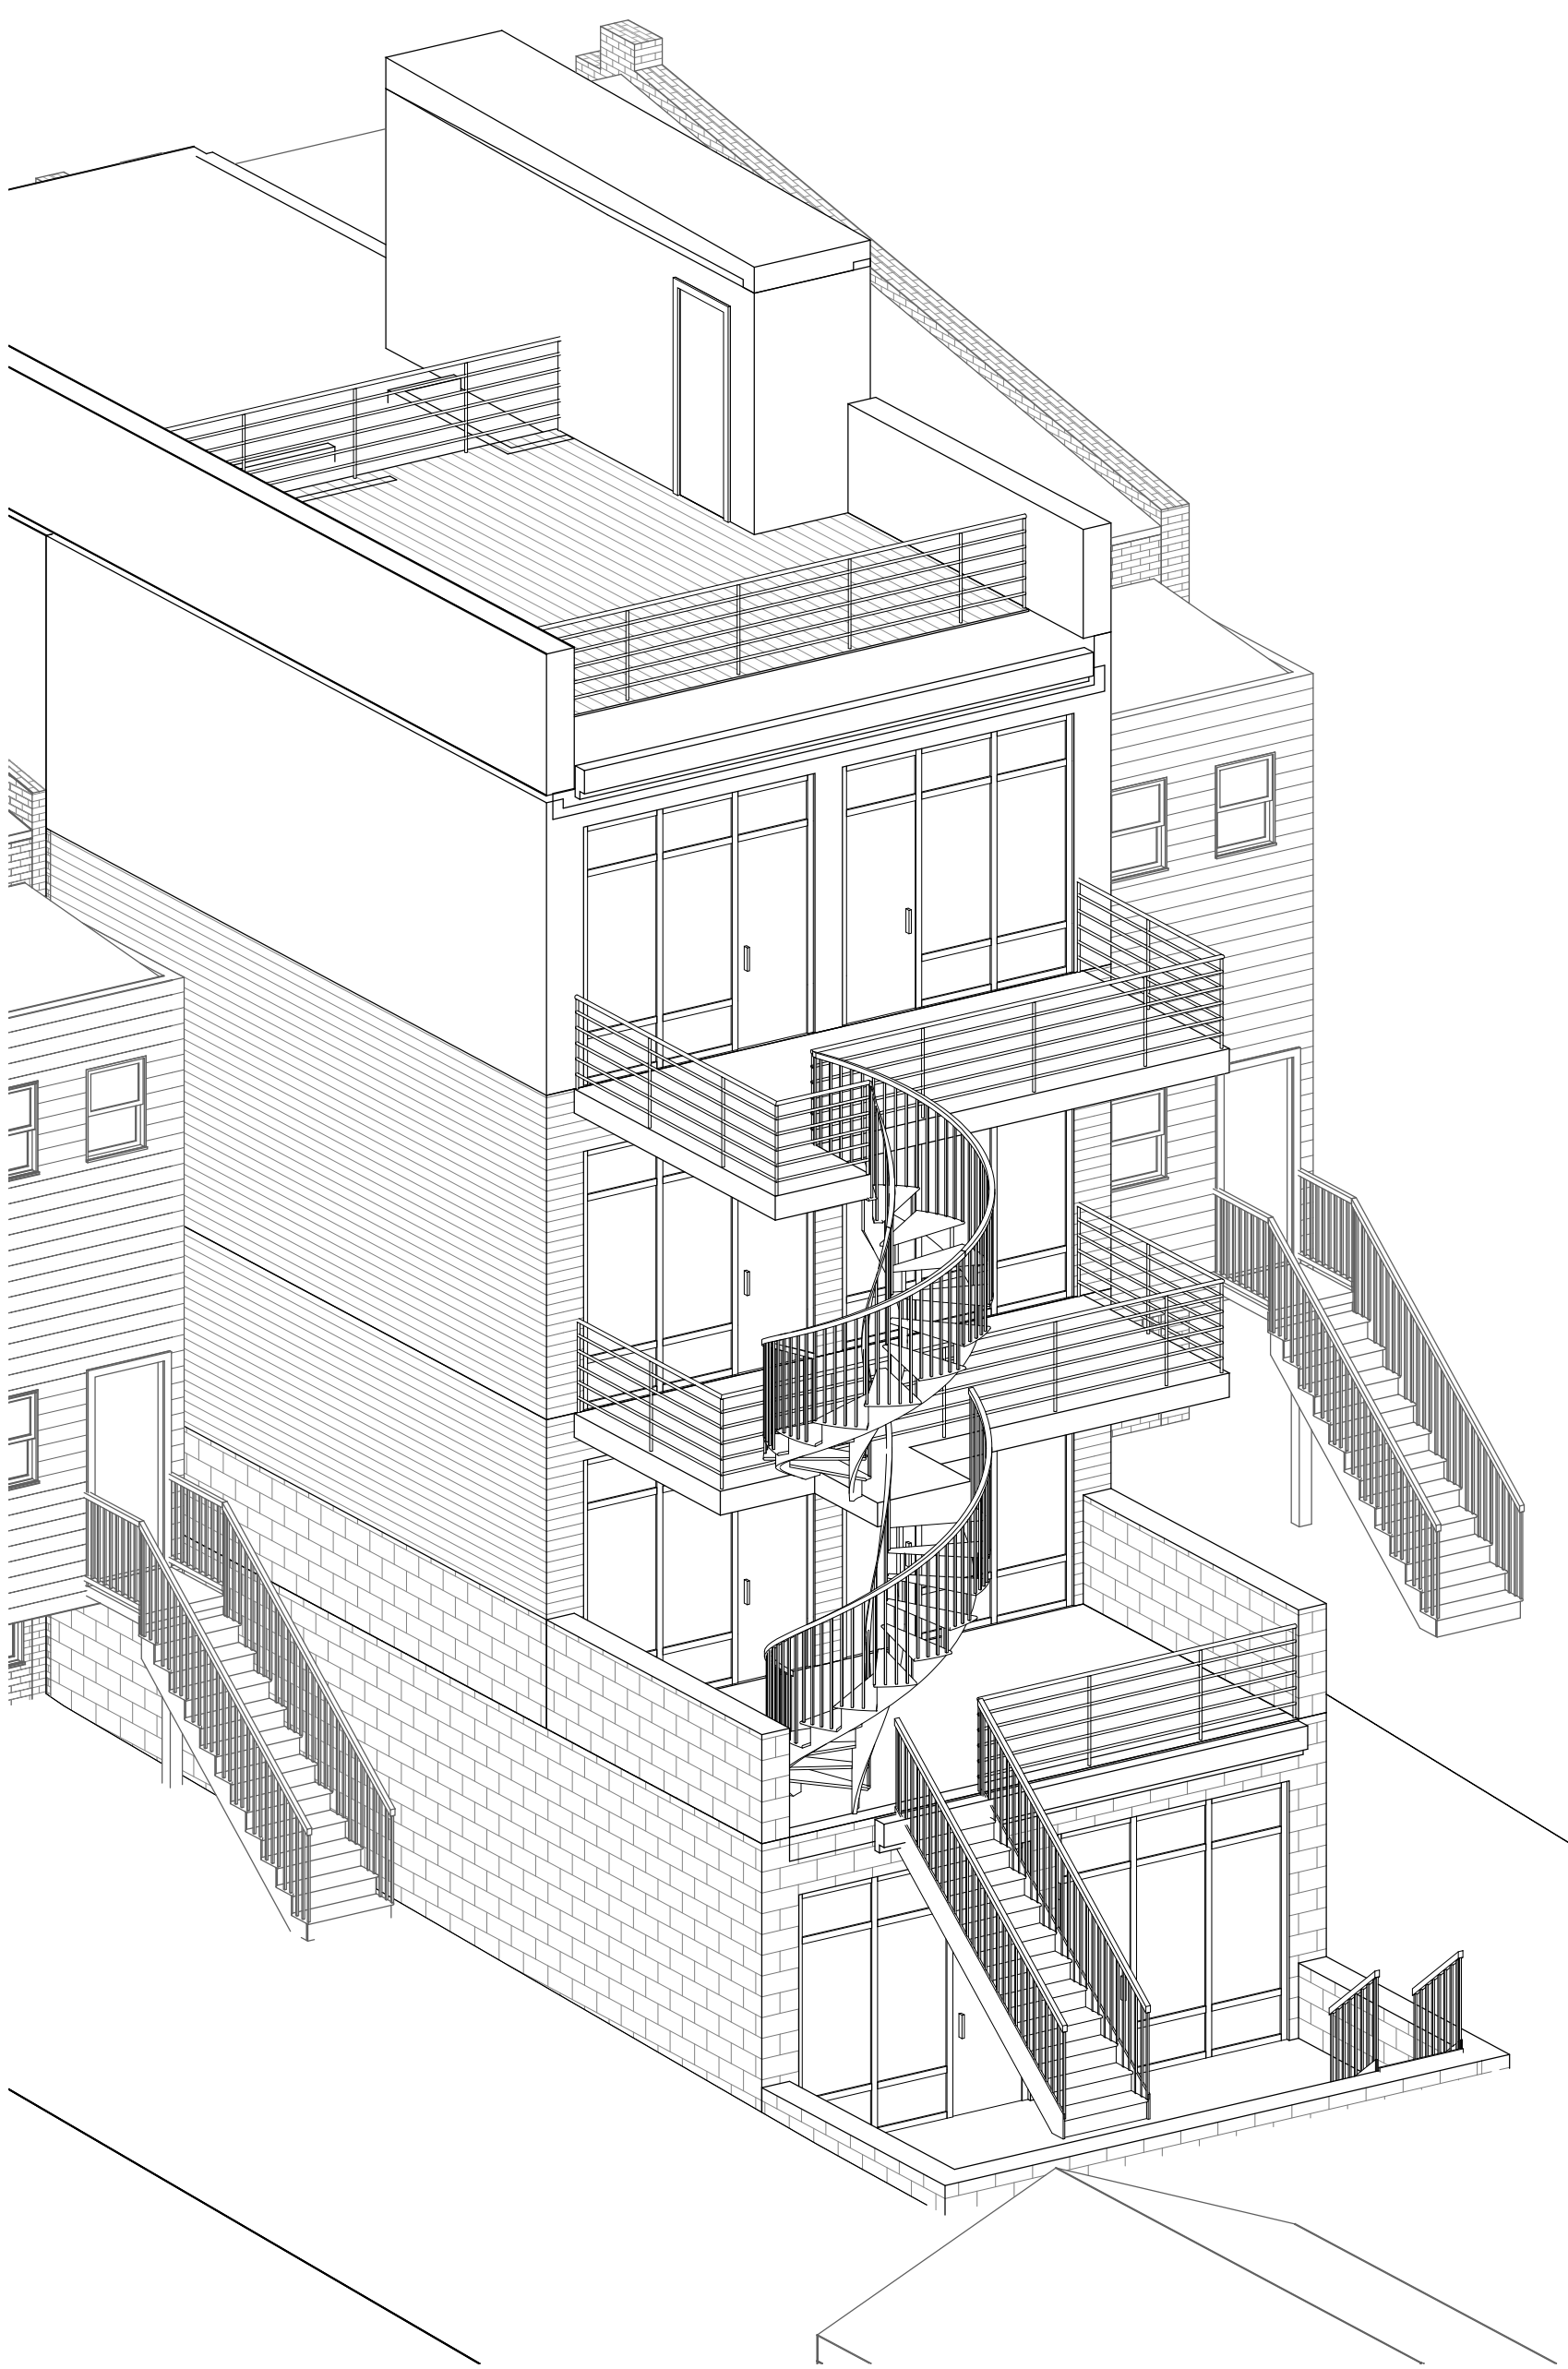

BZA 14
REAR AXON

05/26/17

428 Randolph ST NW

Tamika Thompson

R. MICHAEL CROSS
DESIGN GROUP

1 REAR AXON

BZA
14