

# Ground Floor Plan

Scale: 1/4" = 1'-0"

No.	Revision/Issue	Date

## 1665 Harvard St NW - Rear Ground Floor Plan


Sq. 2588  
Lot 827

Inner City  
Development, LLC  
1516 12th St NW  
WDC 20005

Ms. Charlotte Lawrence  
Mr. Timothy Lawrence  
1665 Harvard St NW  
Washington, DC 20009

Board of Zoning Adjustment

District of Columbia  
Page 1708  
Case No. 19629  
August 28, 2017  
EXHIBIT NO. 7  
A-1  
1/4" = 1'-0"

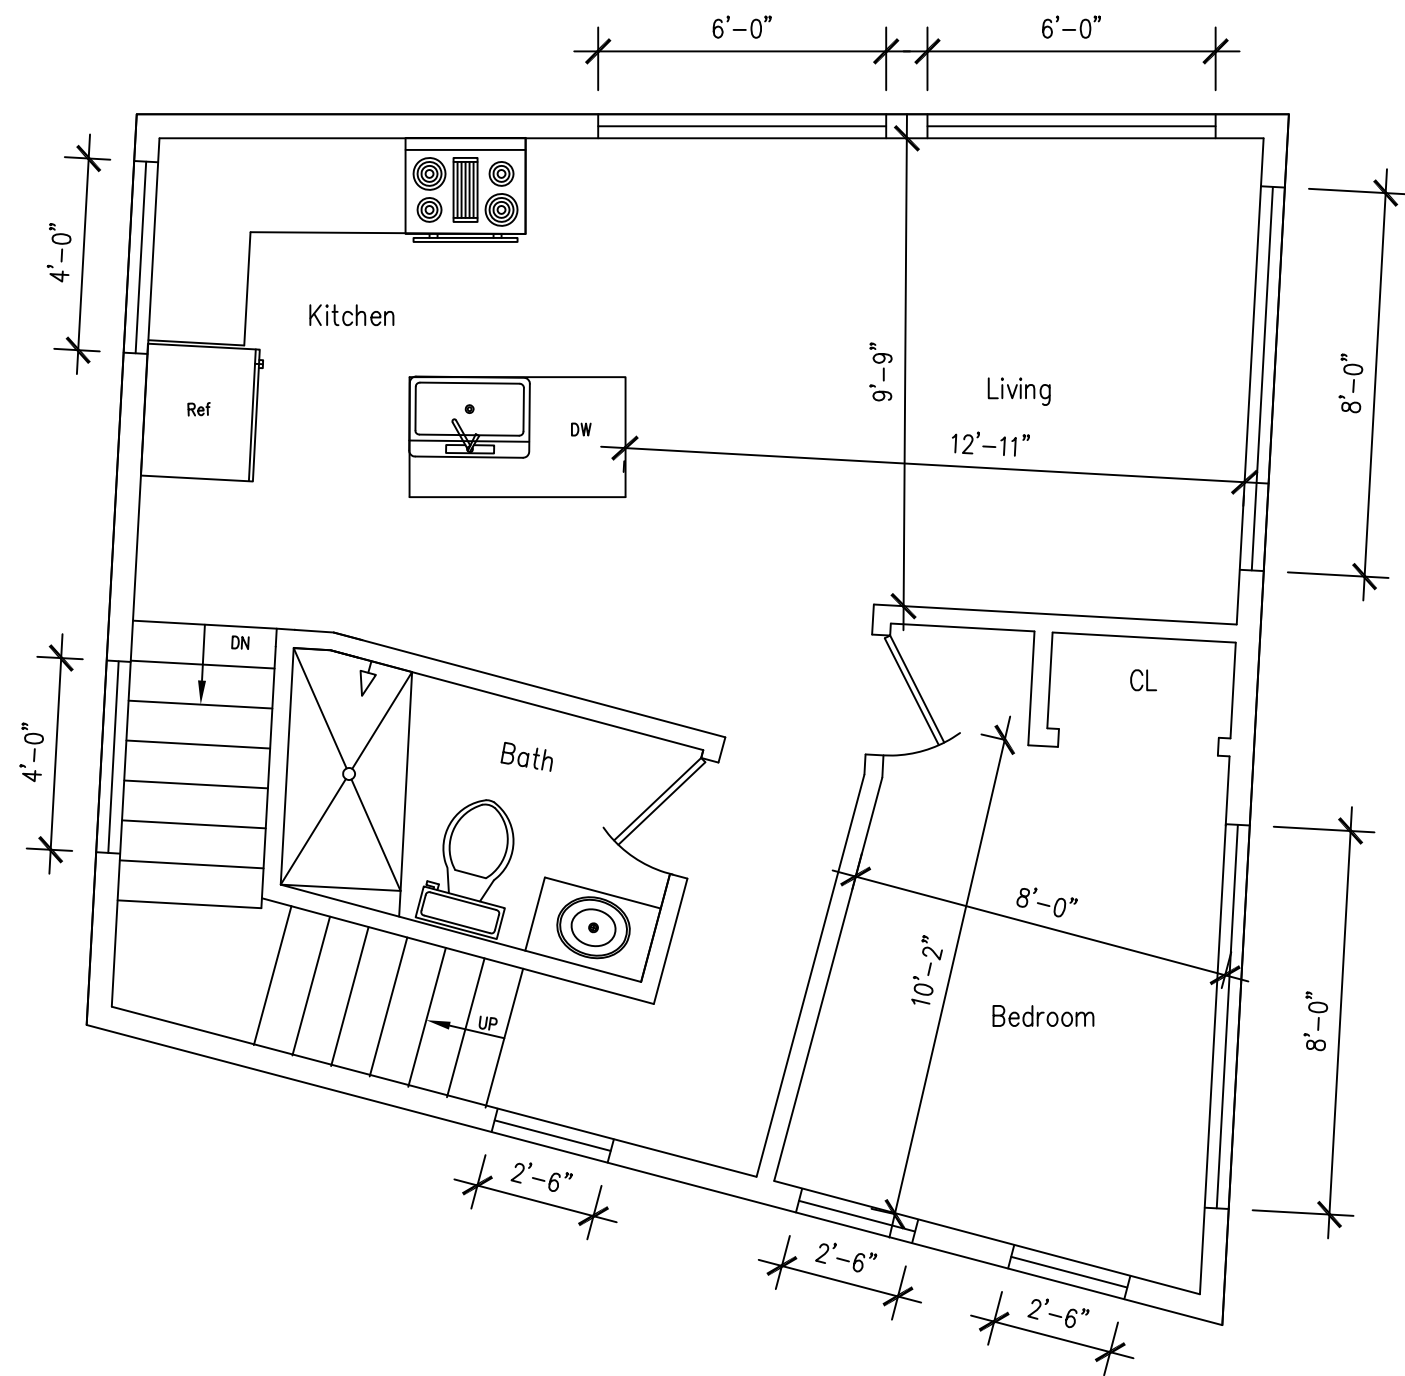

# Rev'd Second Floor Plan

Scale: 1/4" = 1'-0"

No.	Revision/Issue	Date


1665 Harvard St NW - Rear  
**Second Floor Plan**

Sq. 2588  
 Lot 827

Inner City Development, LLC  
 1516 12th St NW  
 WDC 20005

Ms. Charlotte Lawrence  
 Mr. Timothy Lawrence  
 1665 Harvard St NW  
 Washington, DC 20009

Project 1708	Sheet A-20
Date August 28, 2017	
Scale 1/4" = 1'-0"	

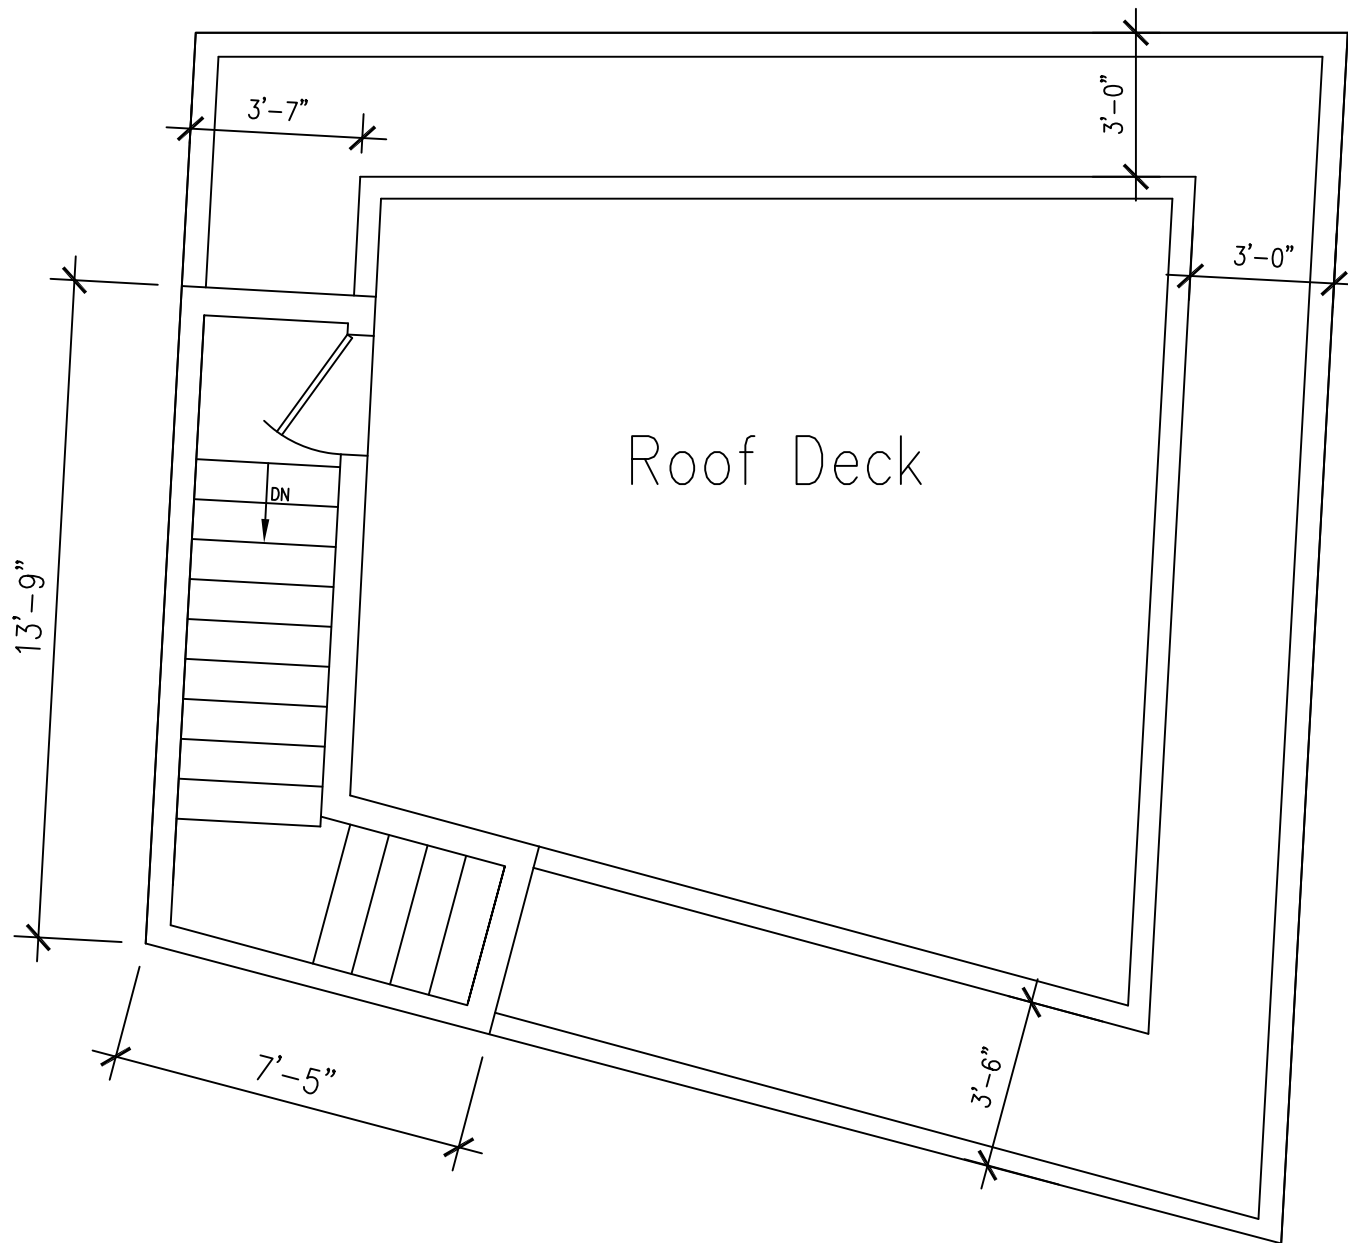

# Roof Plan

Scale:  $\frac{1}{4}'' = 1'-0''$

No.	Revision/Issue	Date


1665 Harvard St NW – Rear  
Roof Plan

Sq. 2588  
Lot 827

Inner City  
Development, LLC  
1516 12th St NW  
WDC 20005

Ms. Charlotte Lawrence  
Mr. Timothy Lawrence  
1665 Harvard St NW  
Washington, DC 20009


Project 1708	Sheet A-3
Date August 28, 2017	
Scale $\frac{1}{4}'' = 1'-0''$	

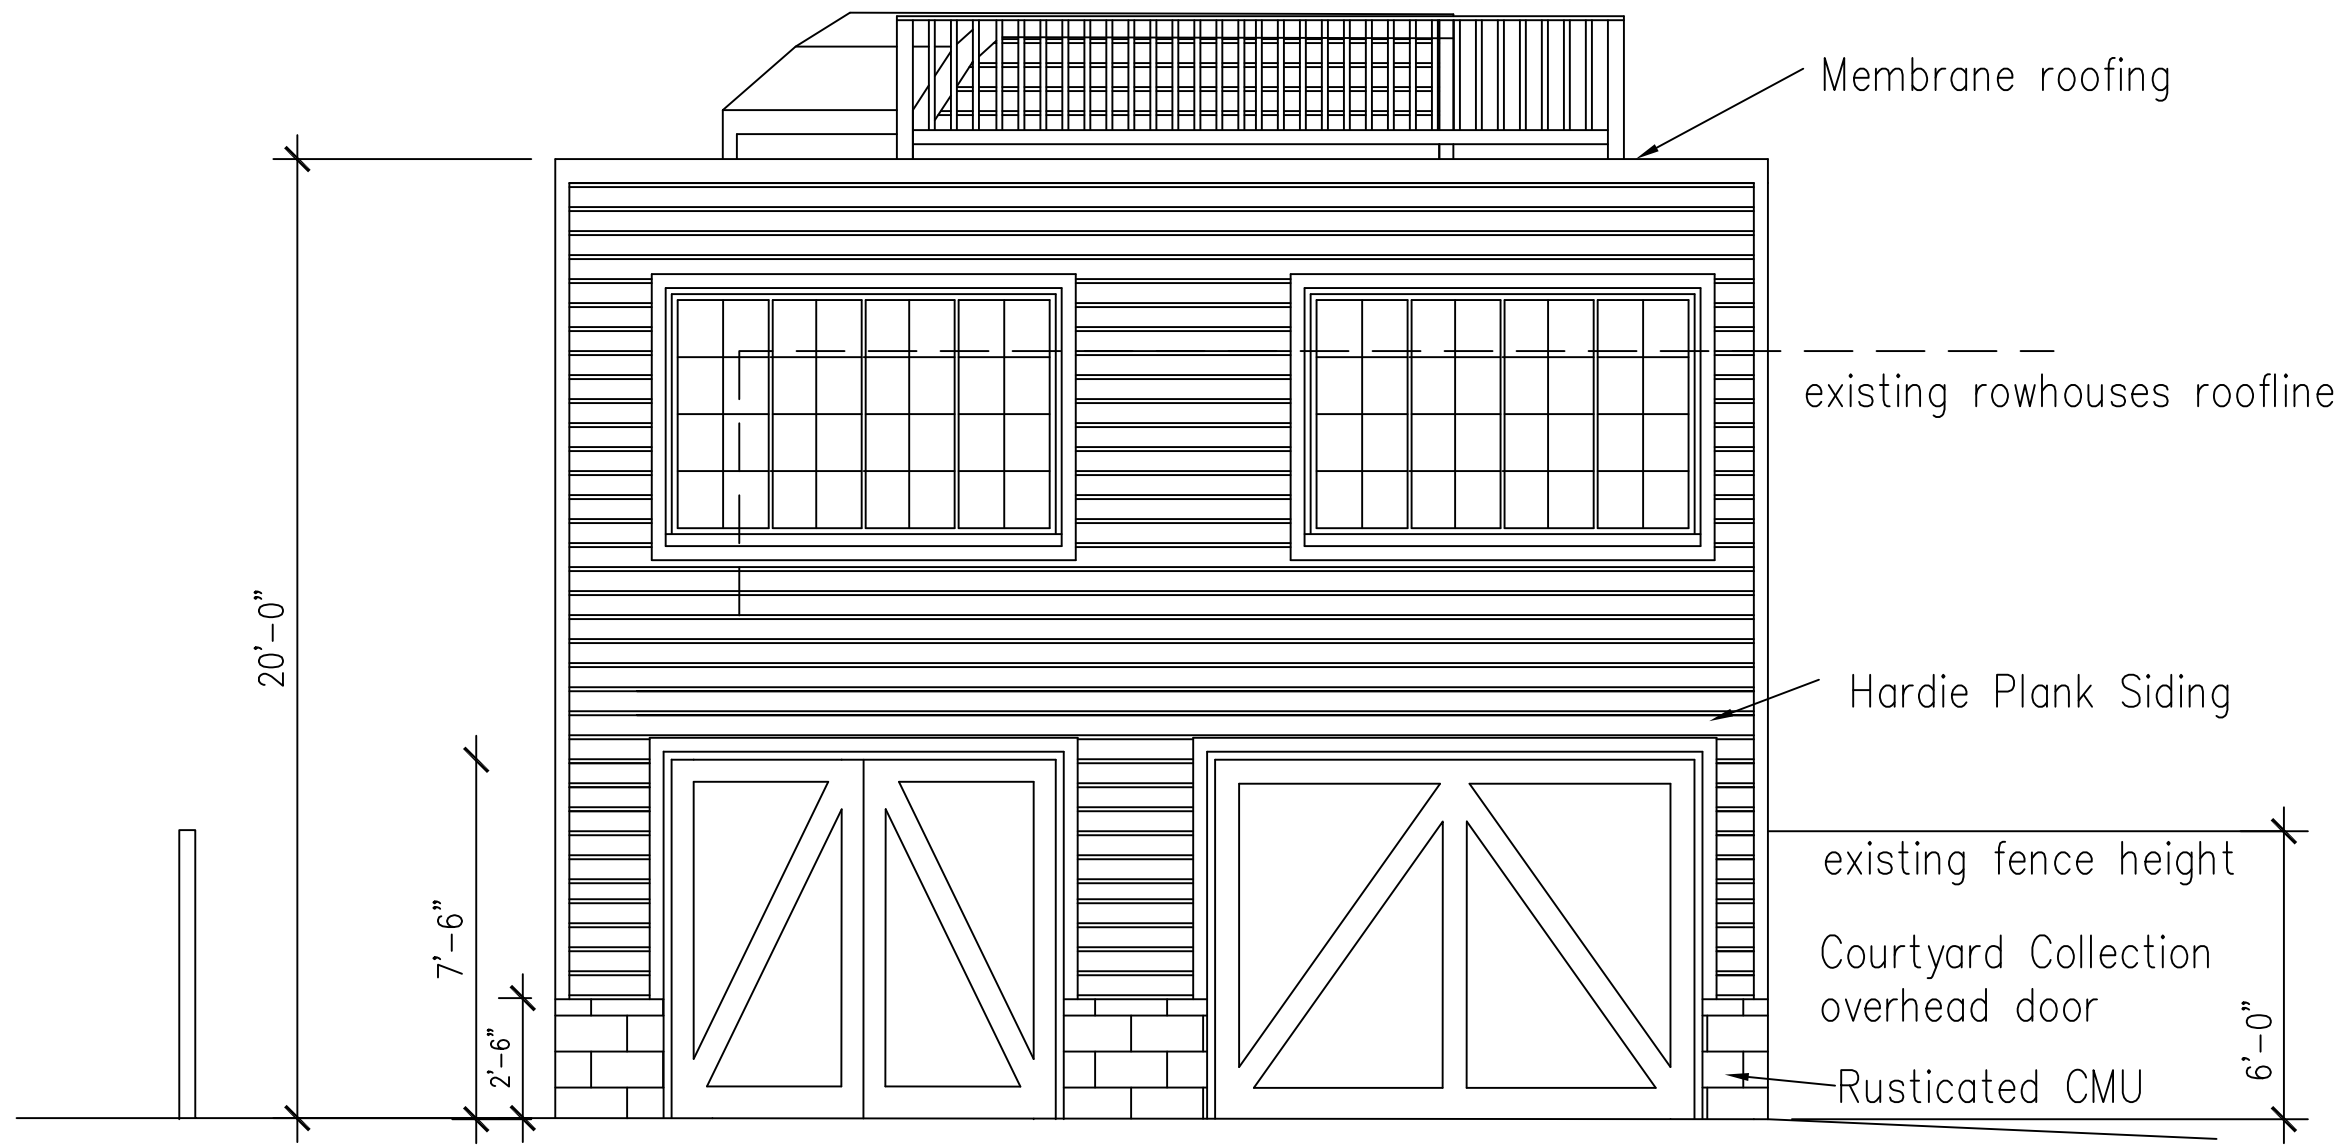

# North (Alley) Elevation

Scale: 1/4" = 1'-0"


Alley Elevation

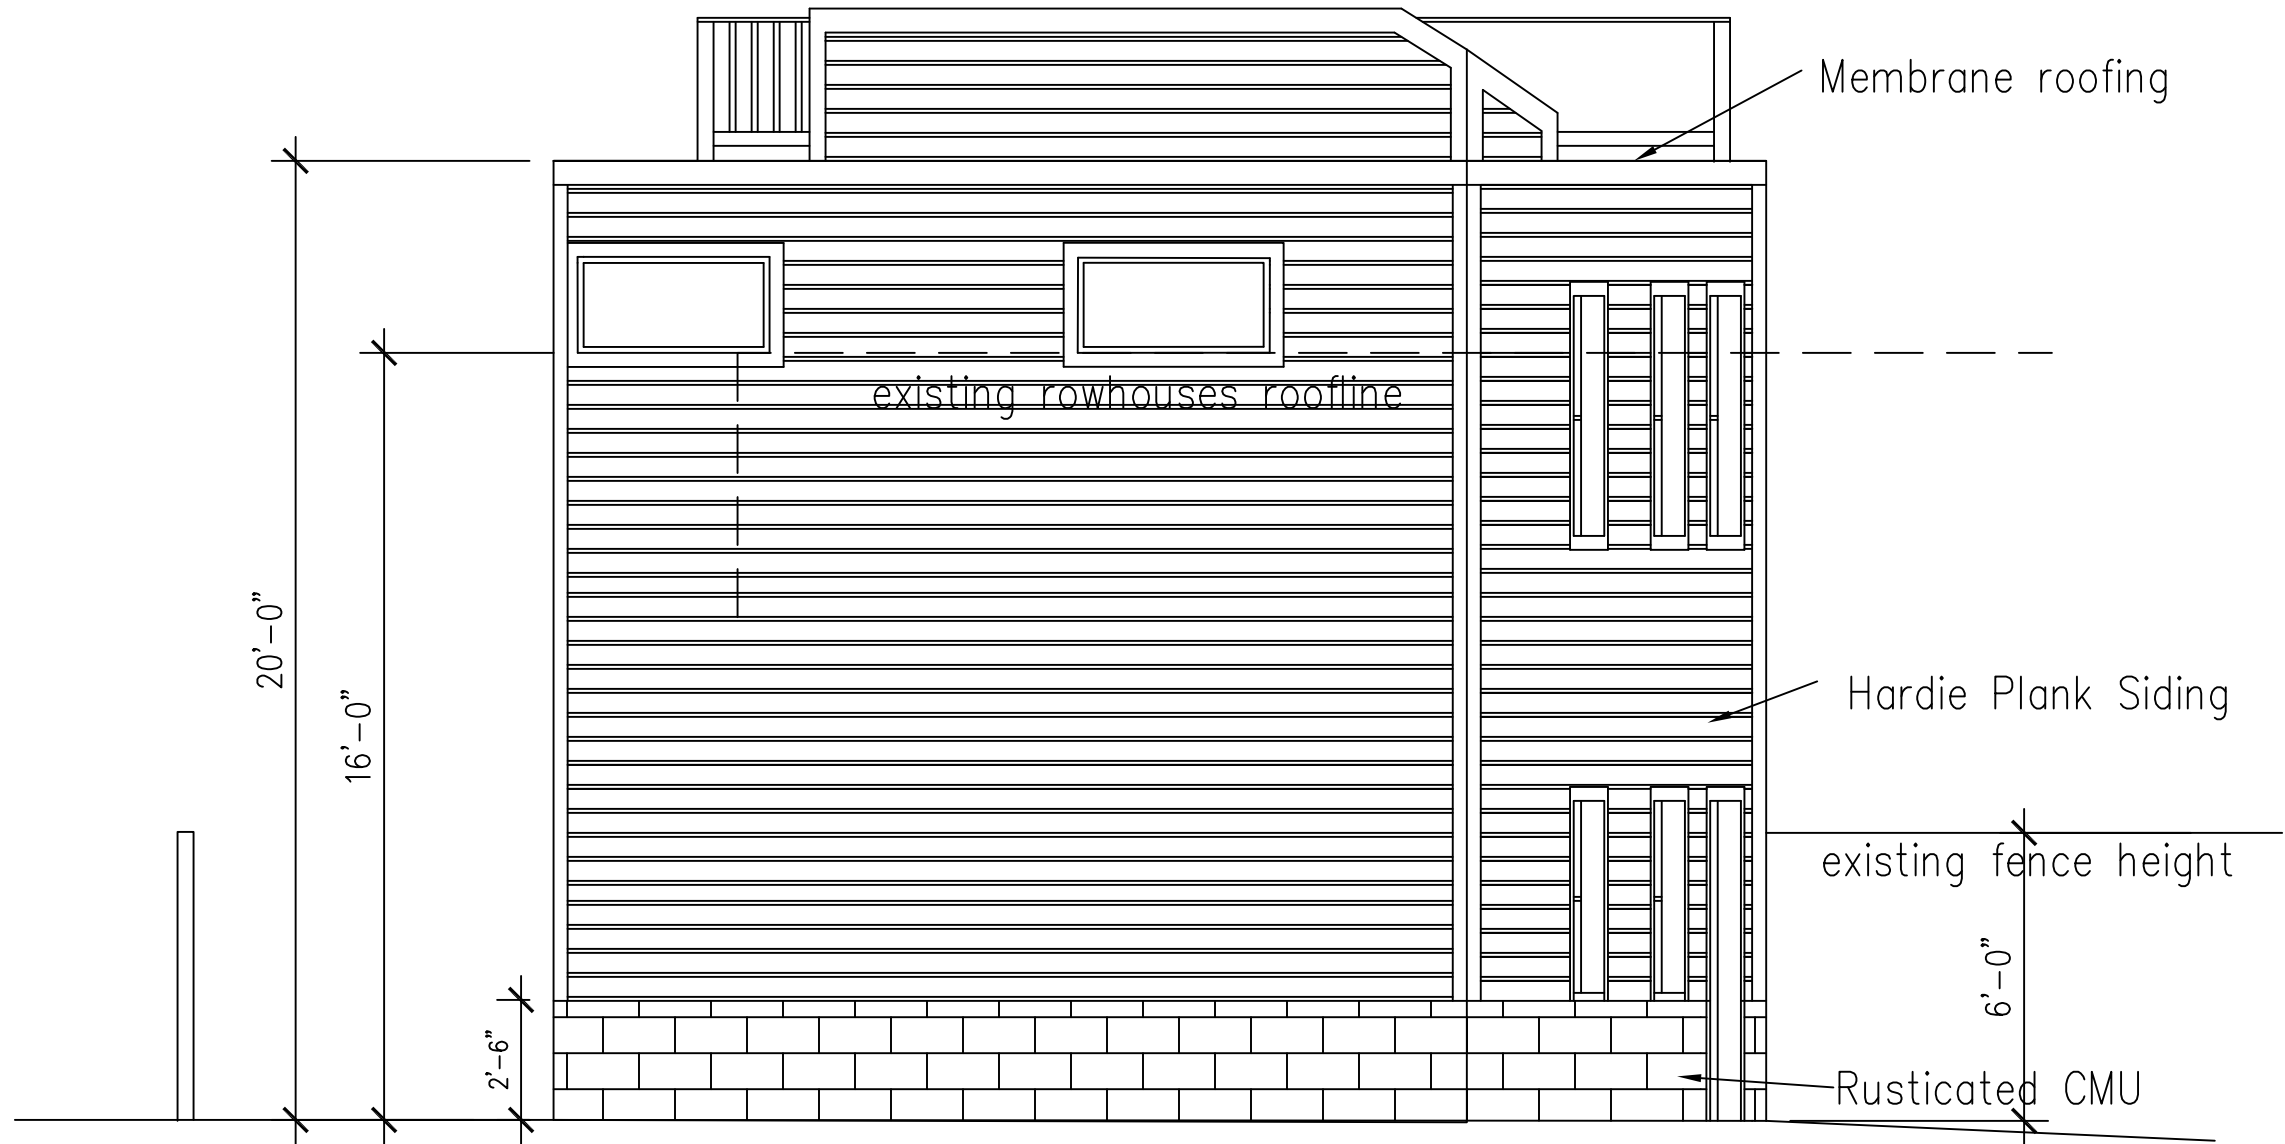

# South Elevation

Scale: 1/4" = 1'-0"


South Elevation

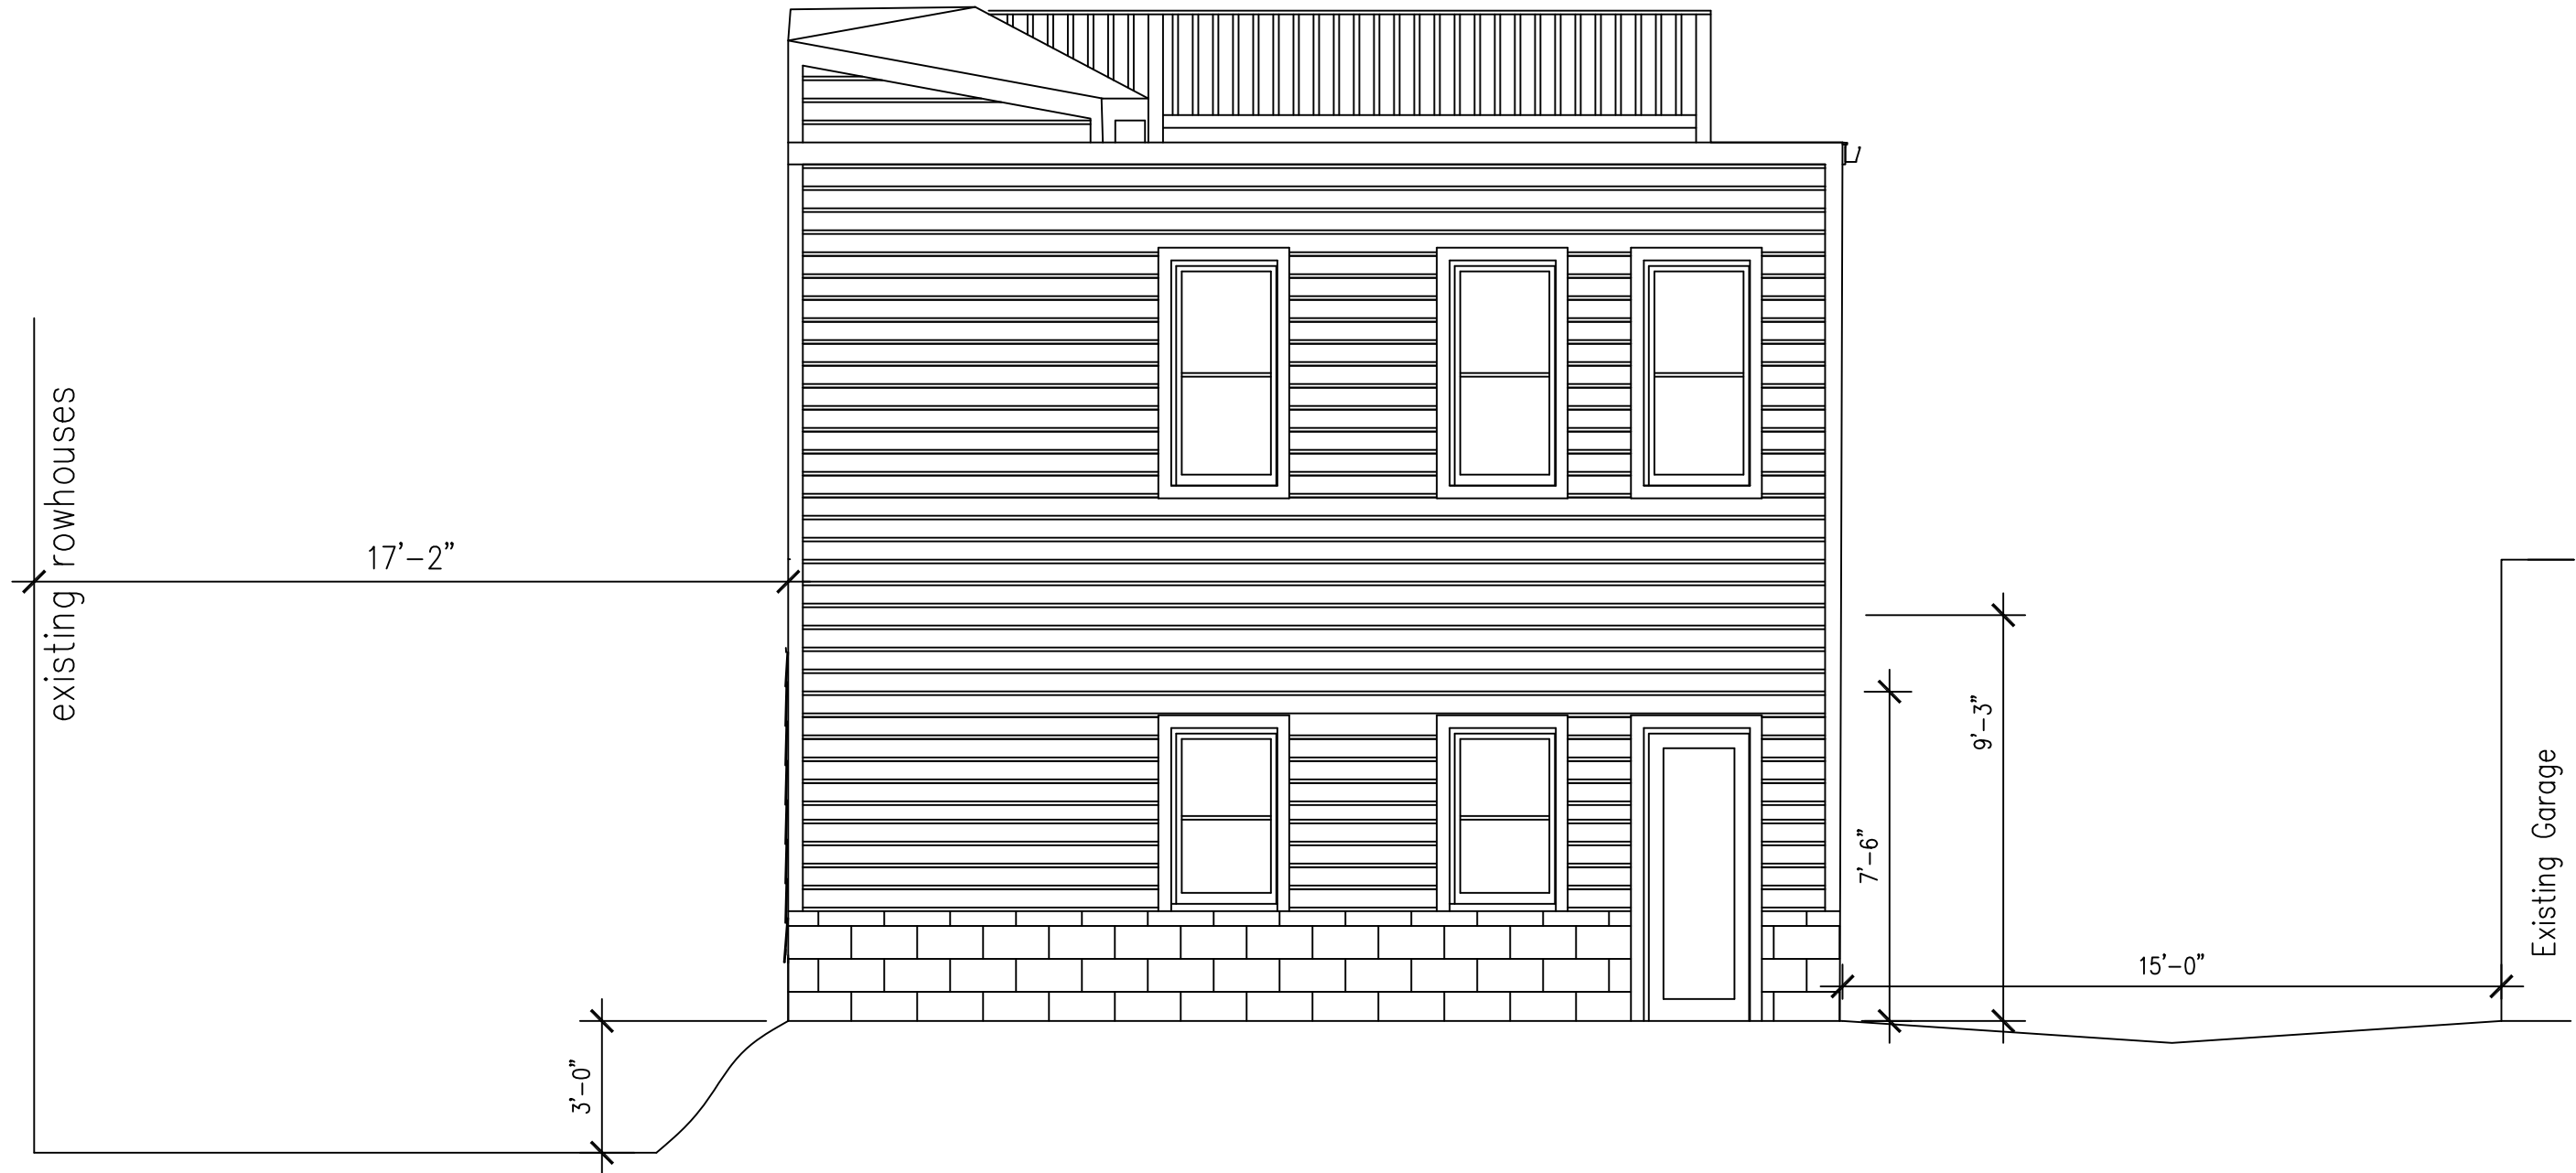

# East Elevation

Scale: 1/4" = 1'-0"

East Elevation

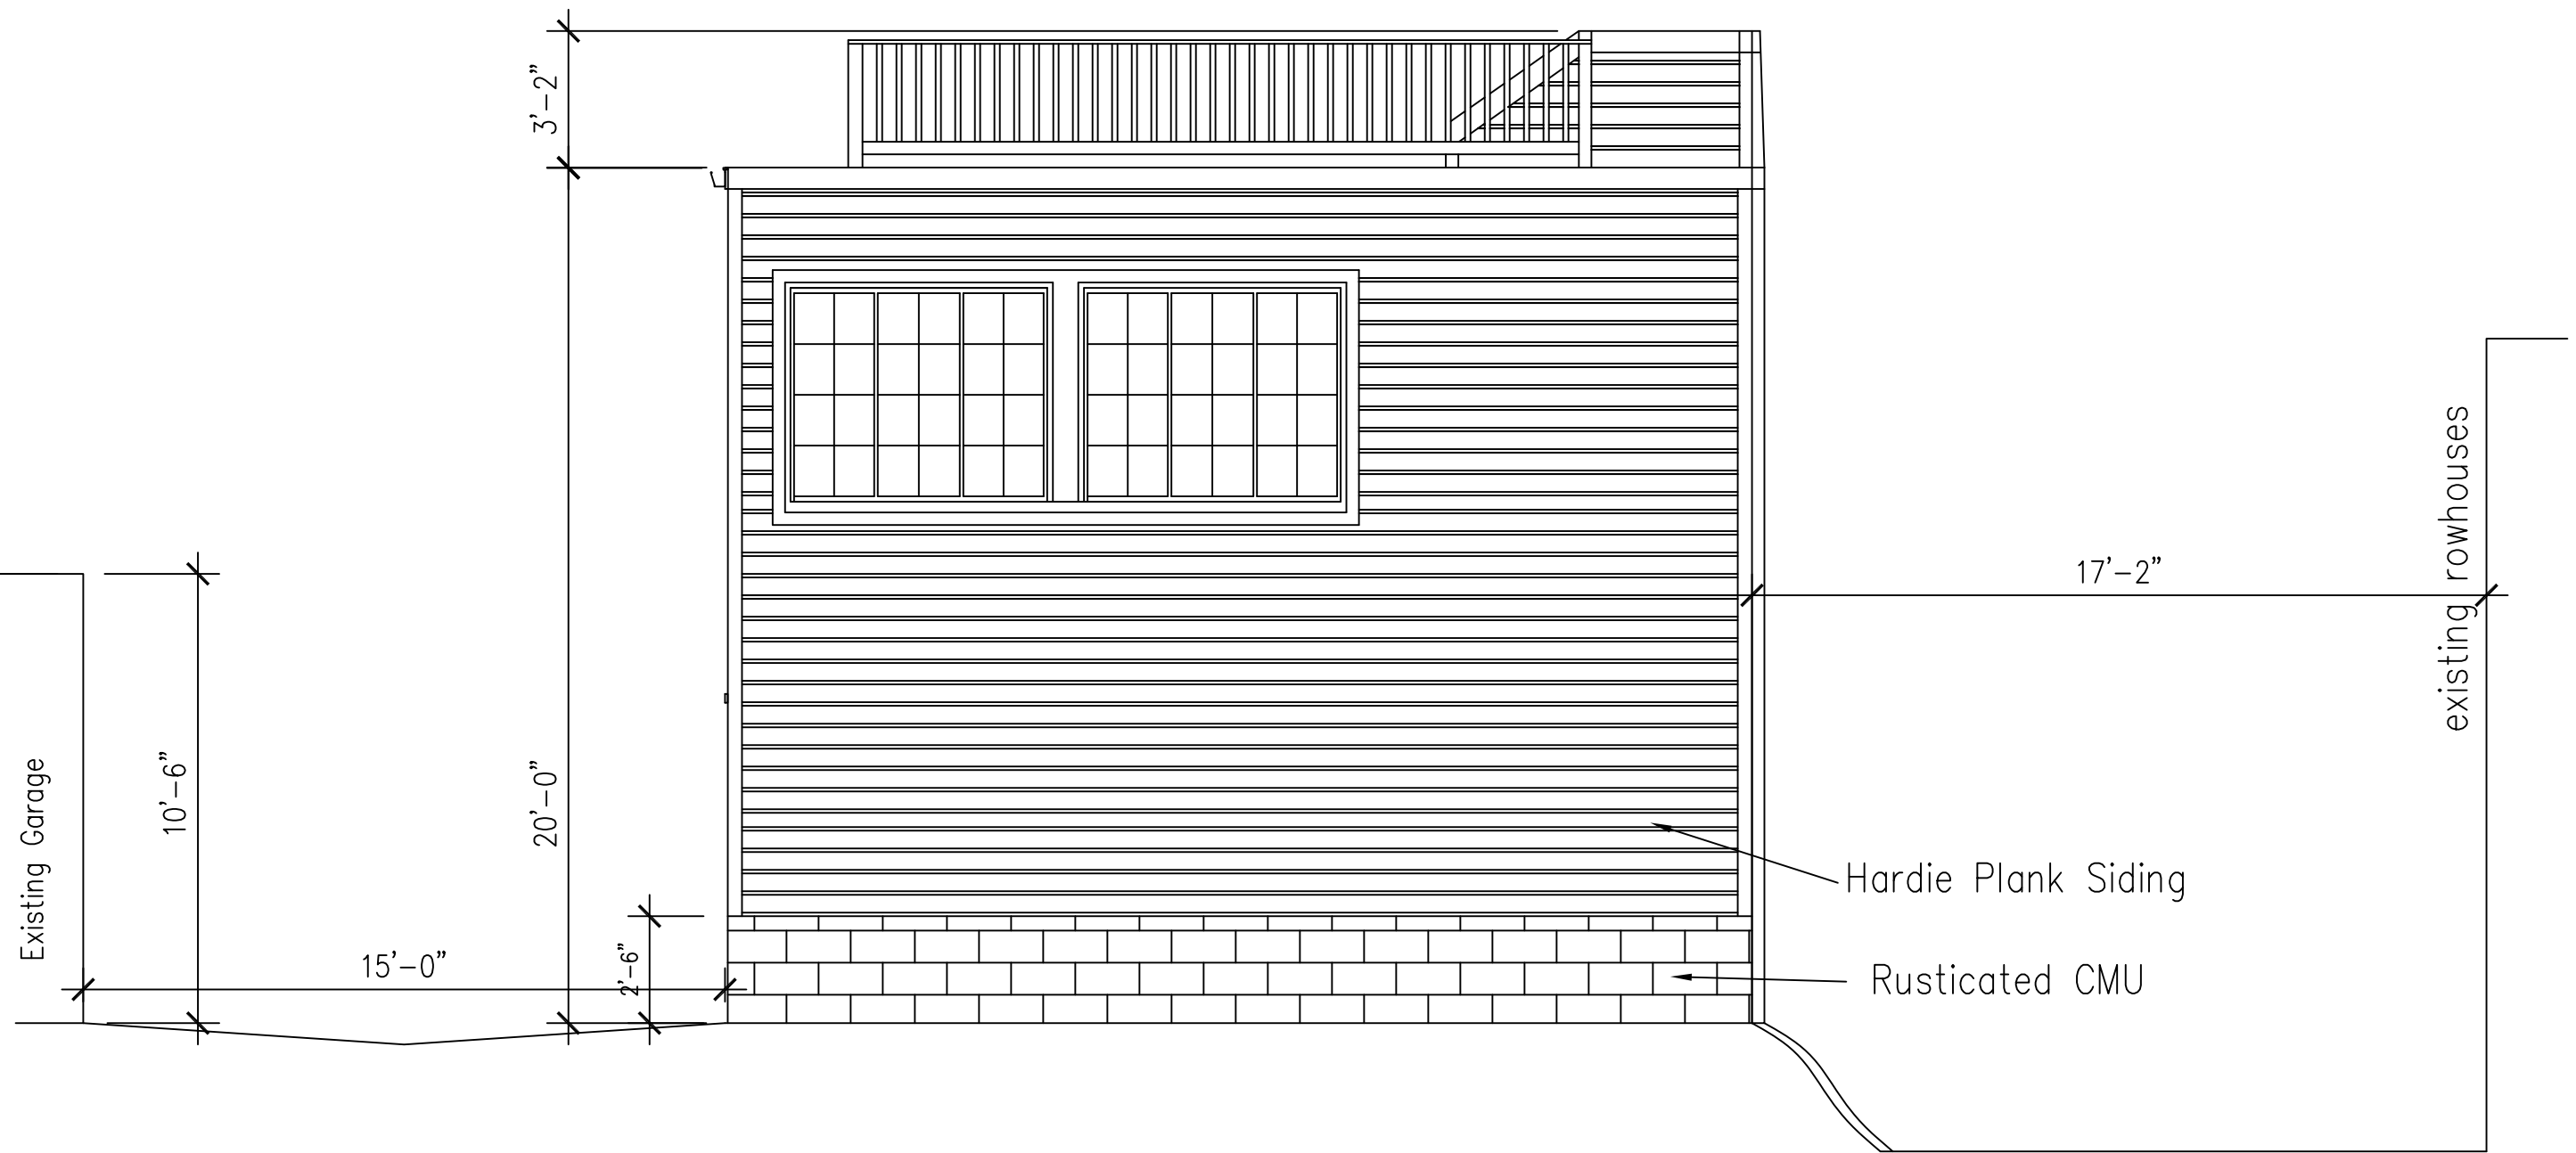

# West Elevation

Scale: 1/4" = 1'-0"

West Elevation