



PROPOSED - SECOND FLOOR PLAN


Scale: 1/16" = 1'-0"

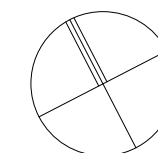


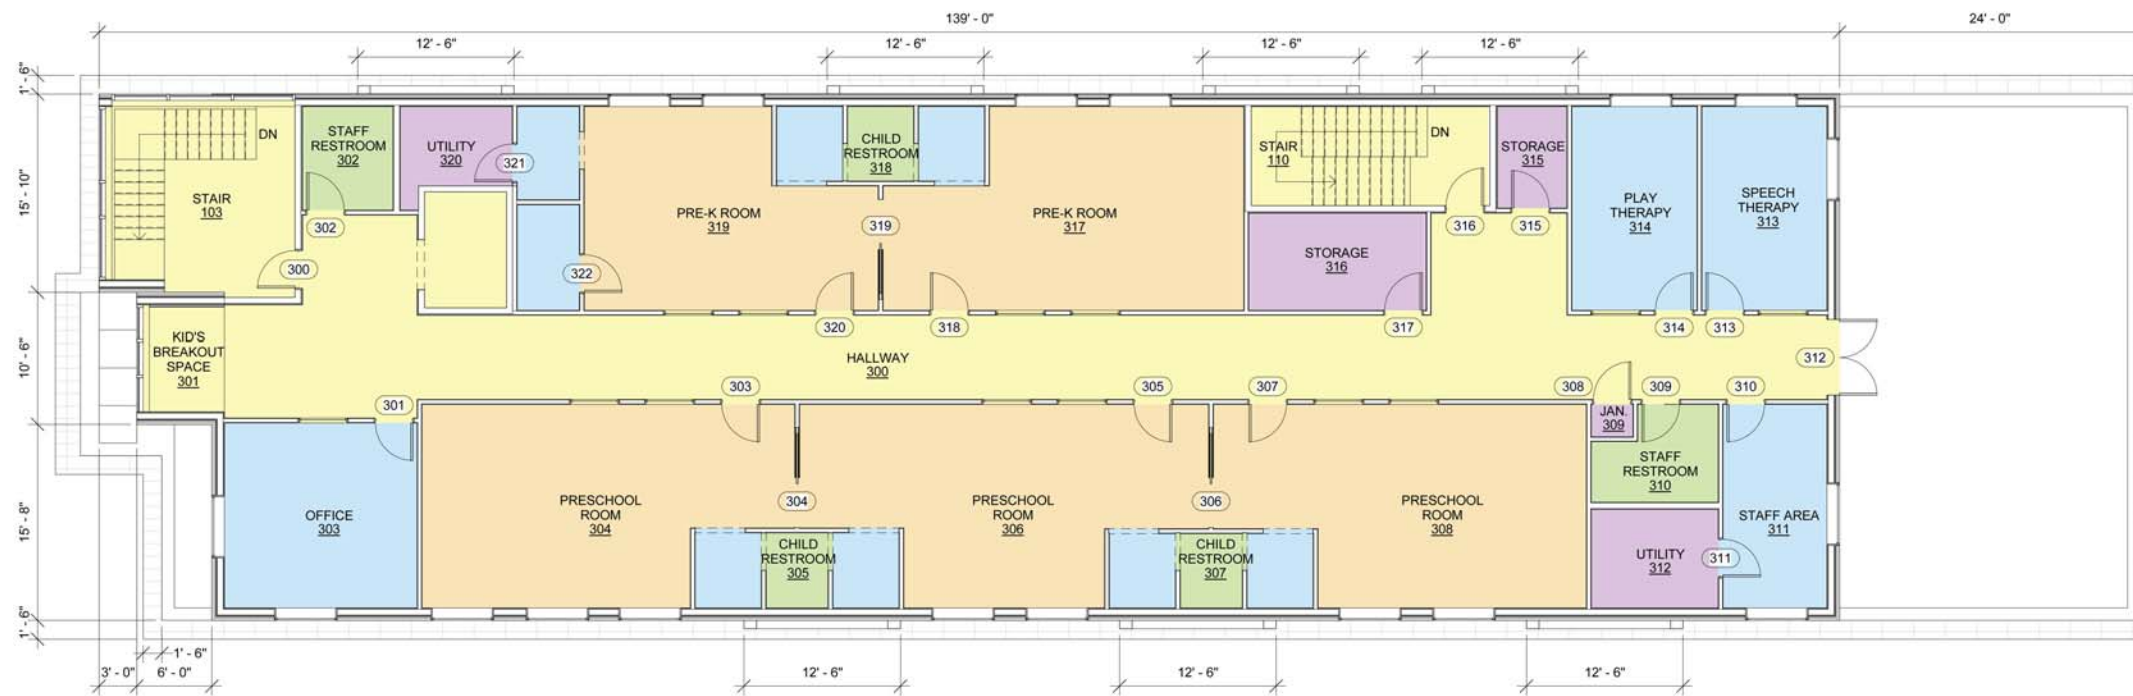

PROPOSED - THIRD FLOOR PLAN


Scale: 1/16" = 1'-0"

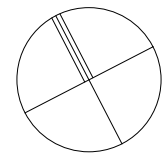


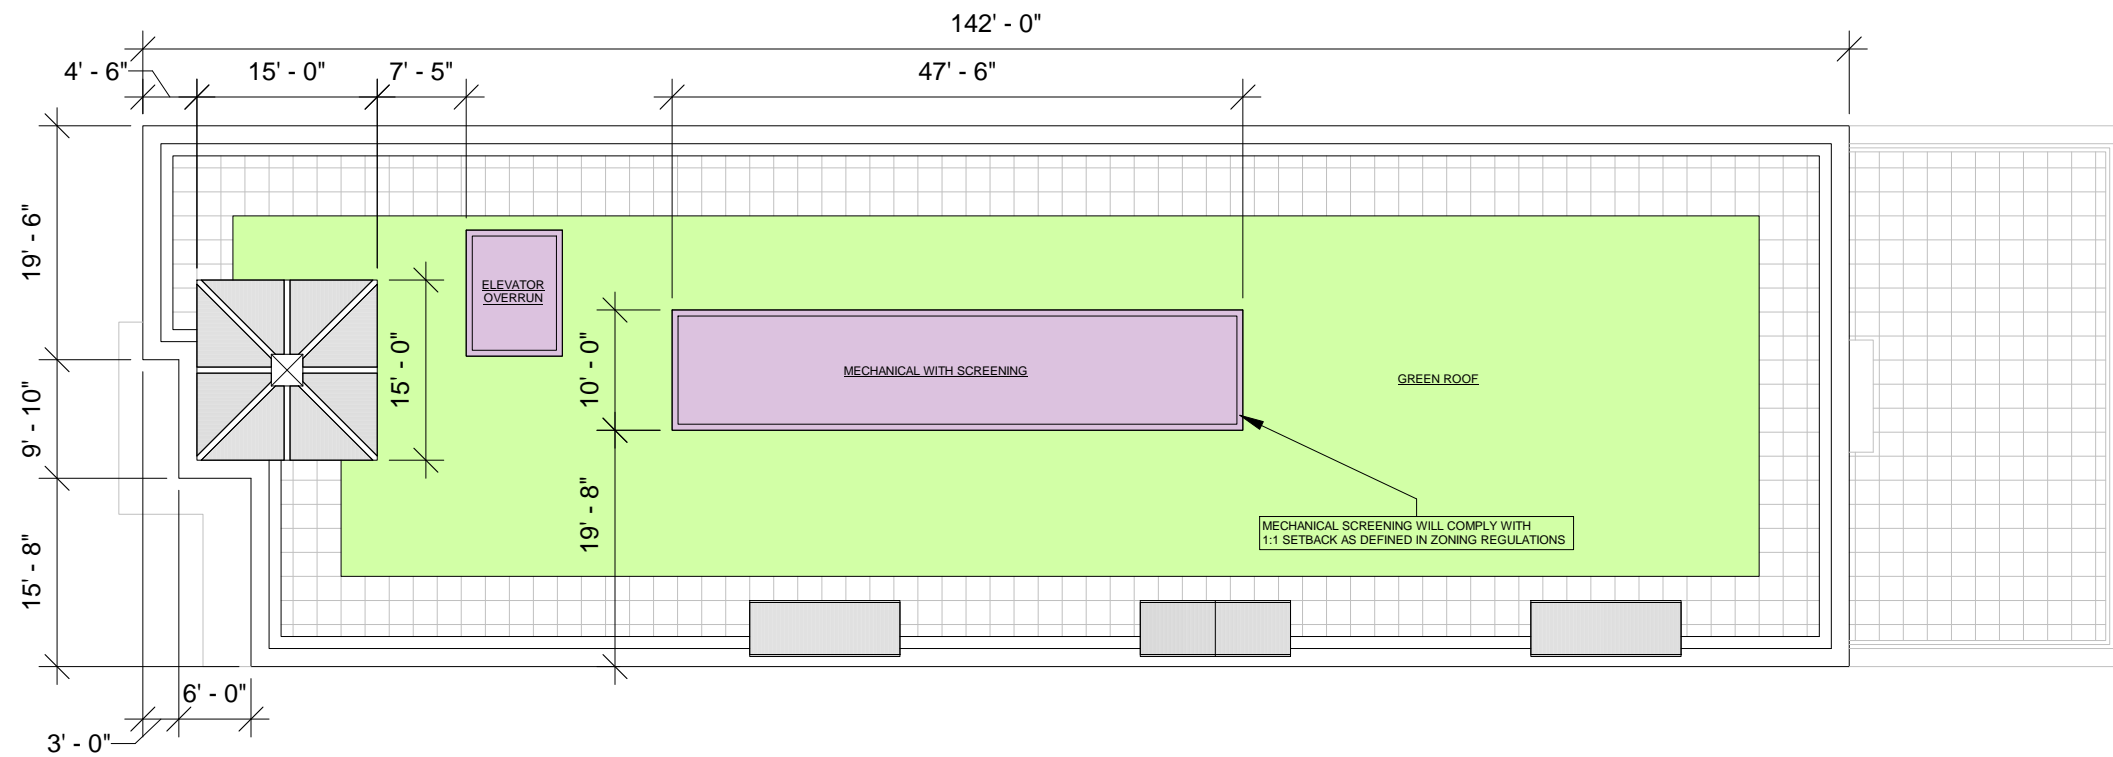

PROPOSED - ROOF PLAN


Scale: 1/16" = 1'-0"

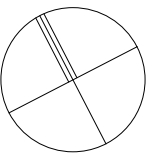

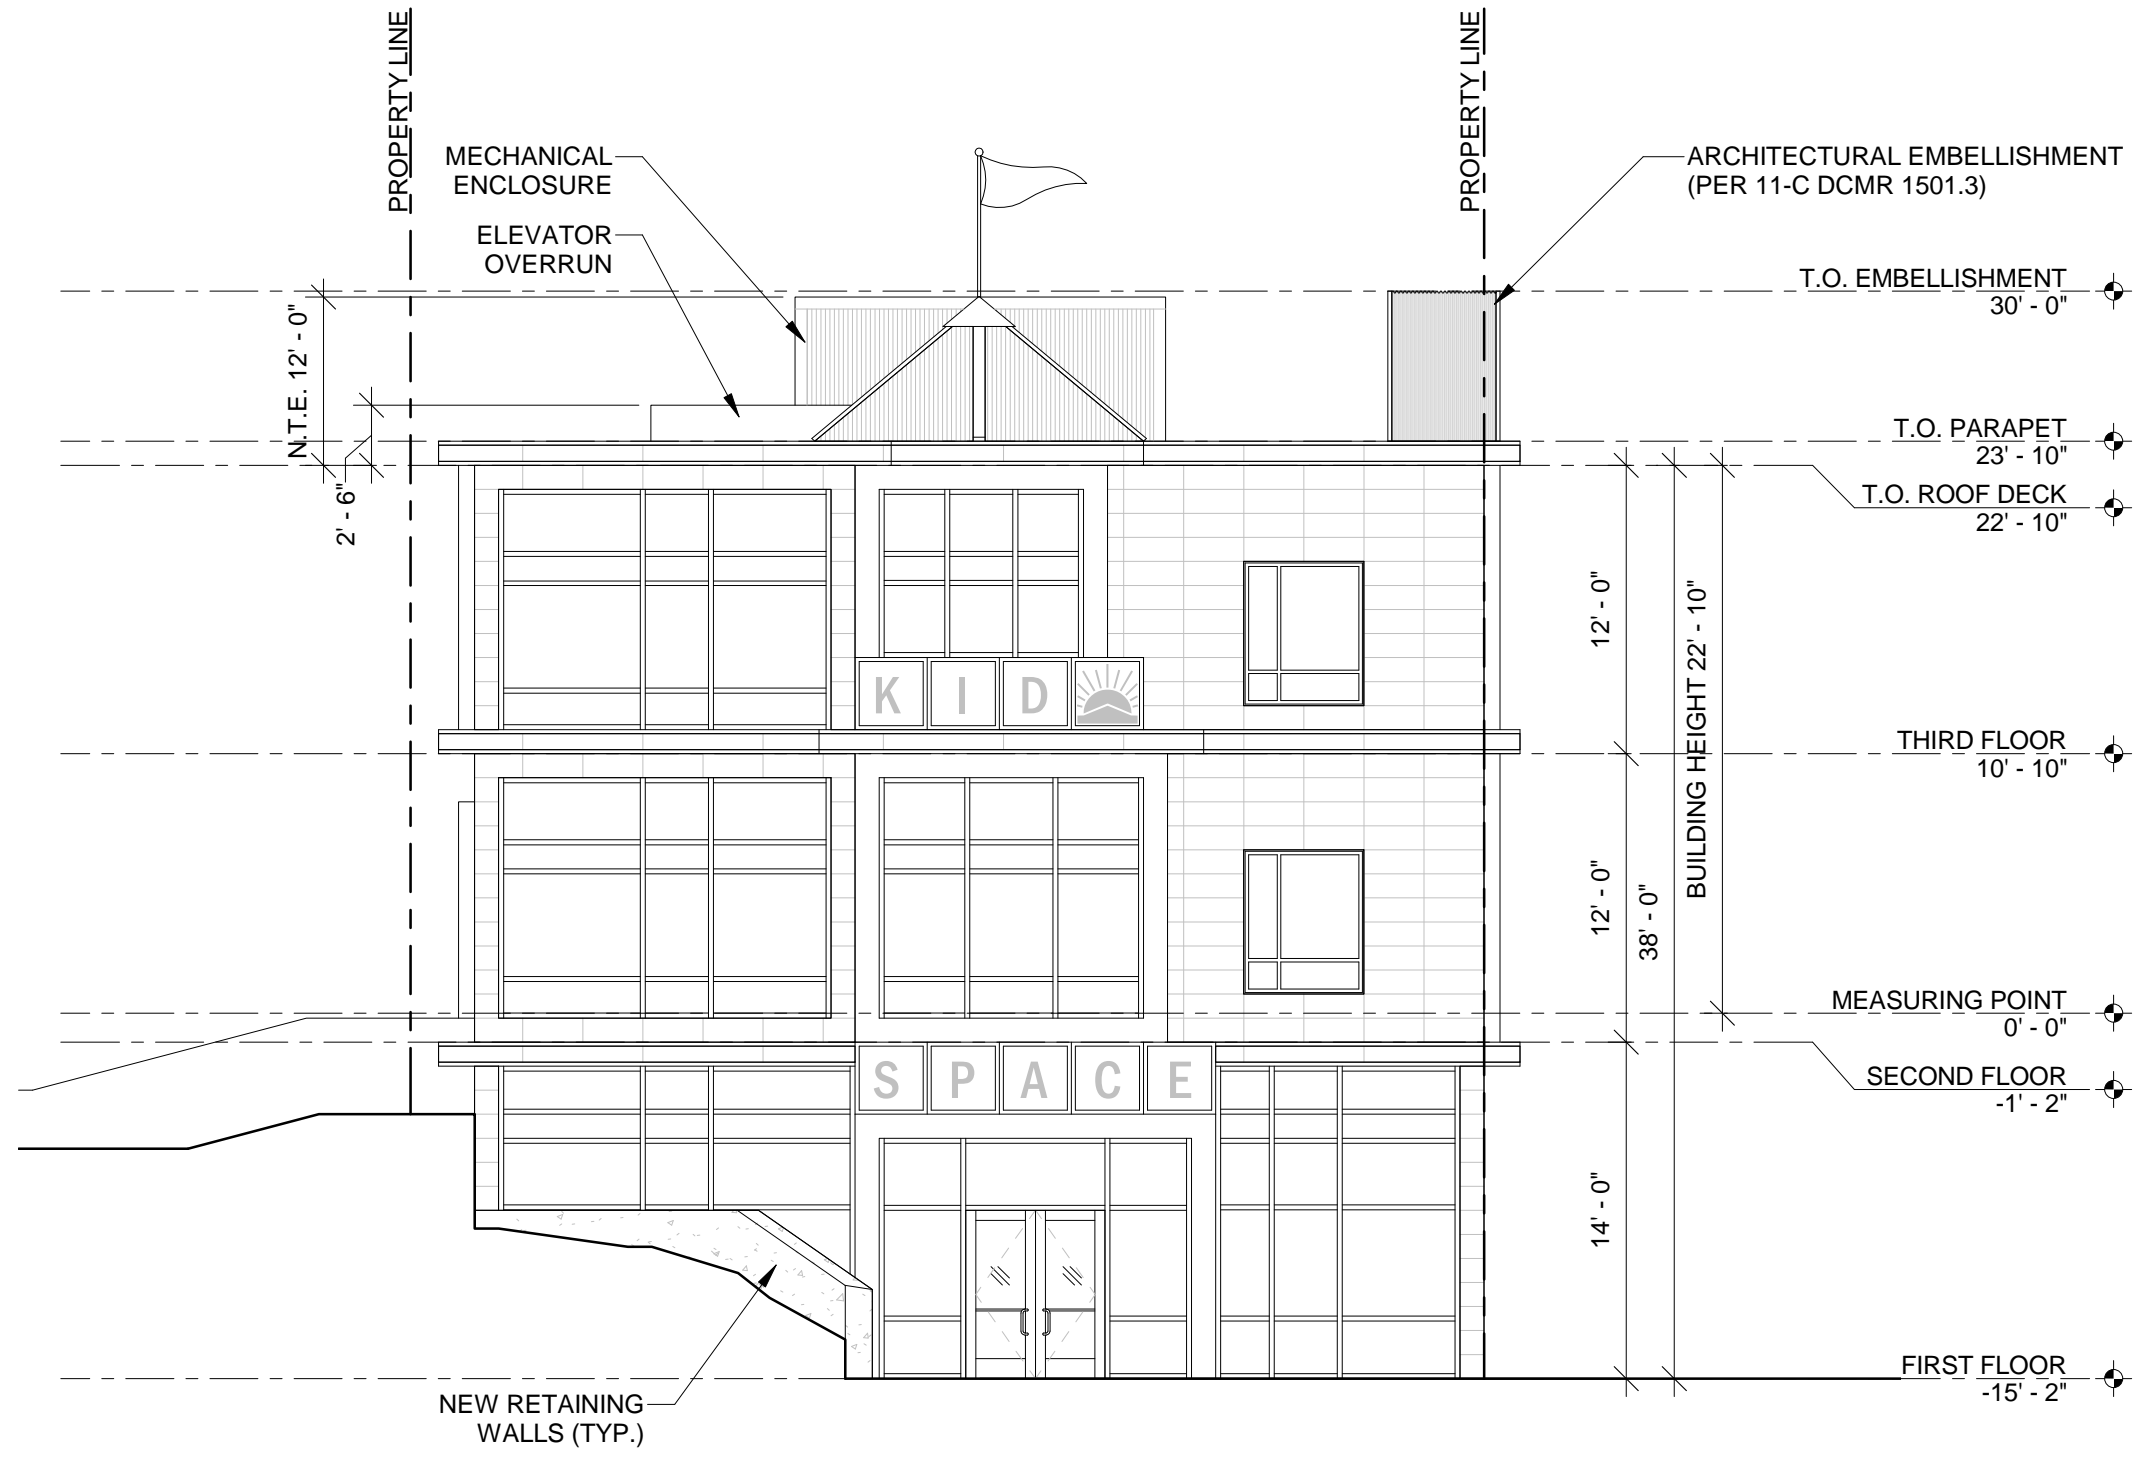


PROPOSED - NW ELEVATION

Scale: 1/8" = 1'-0"

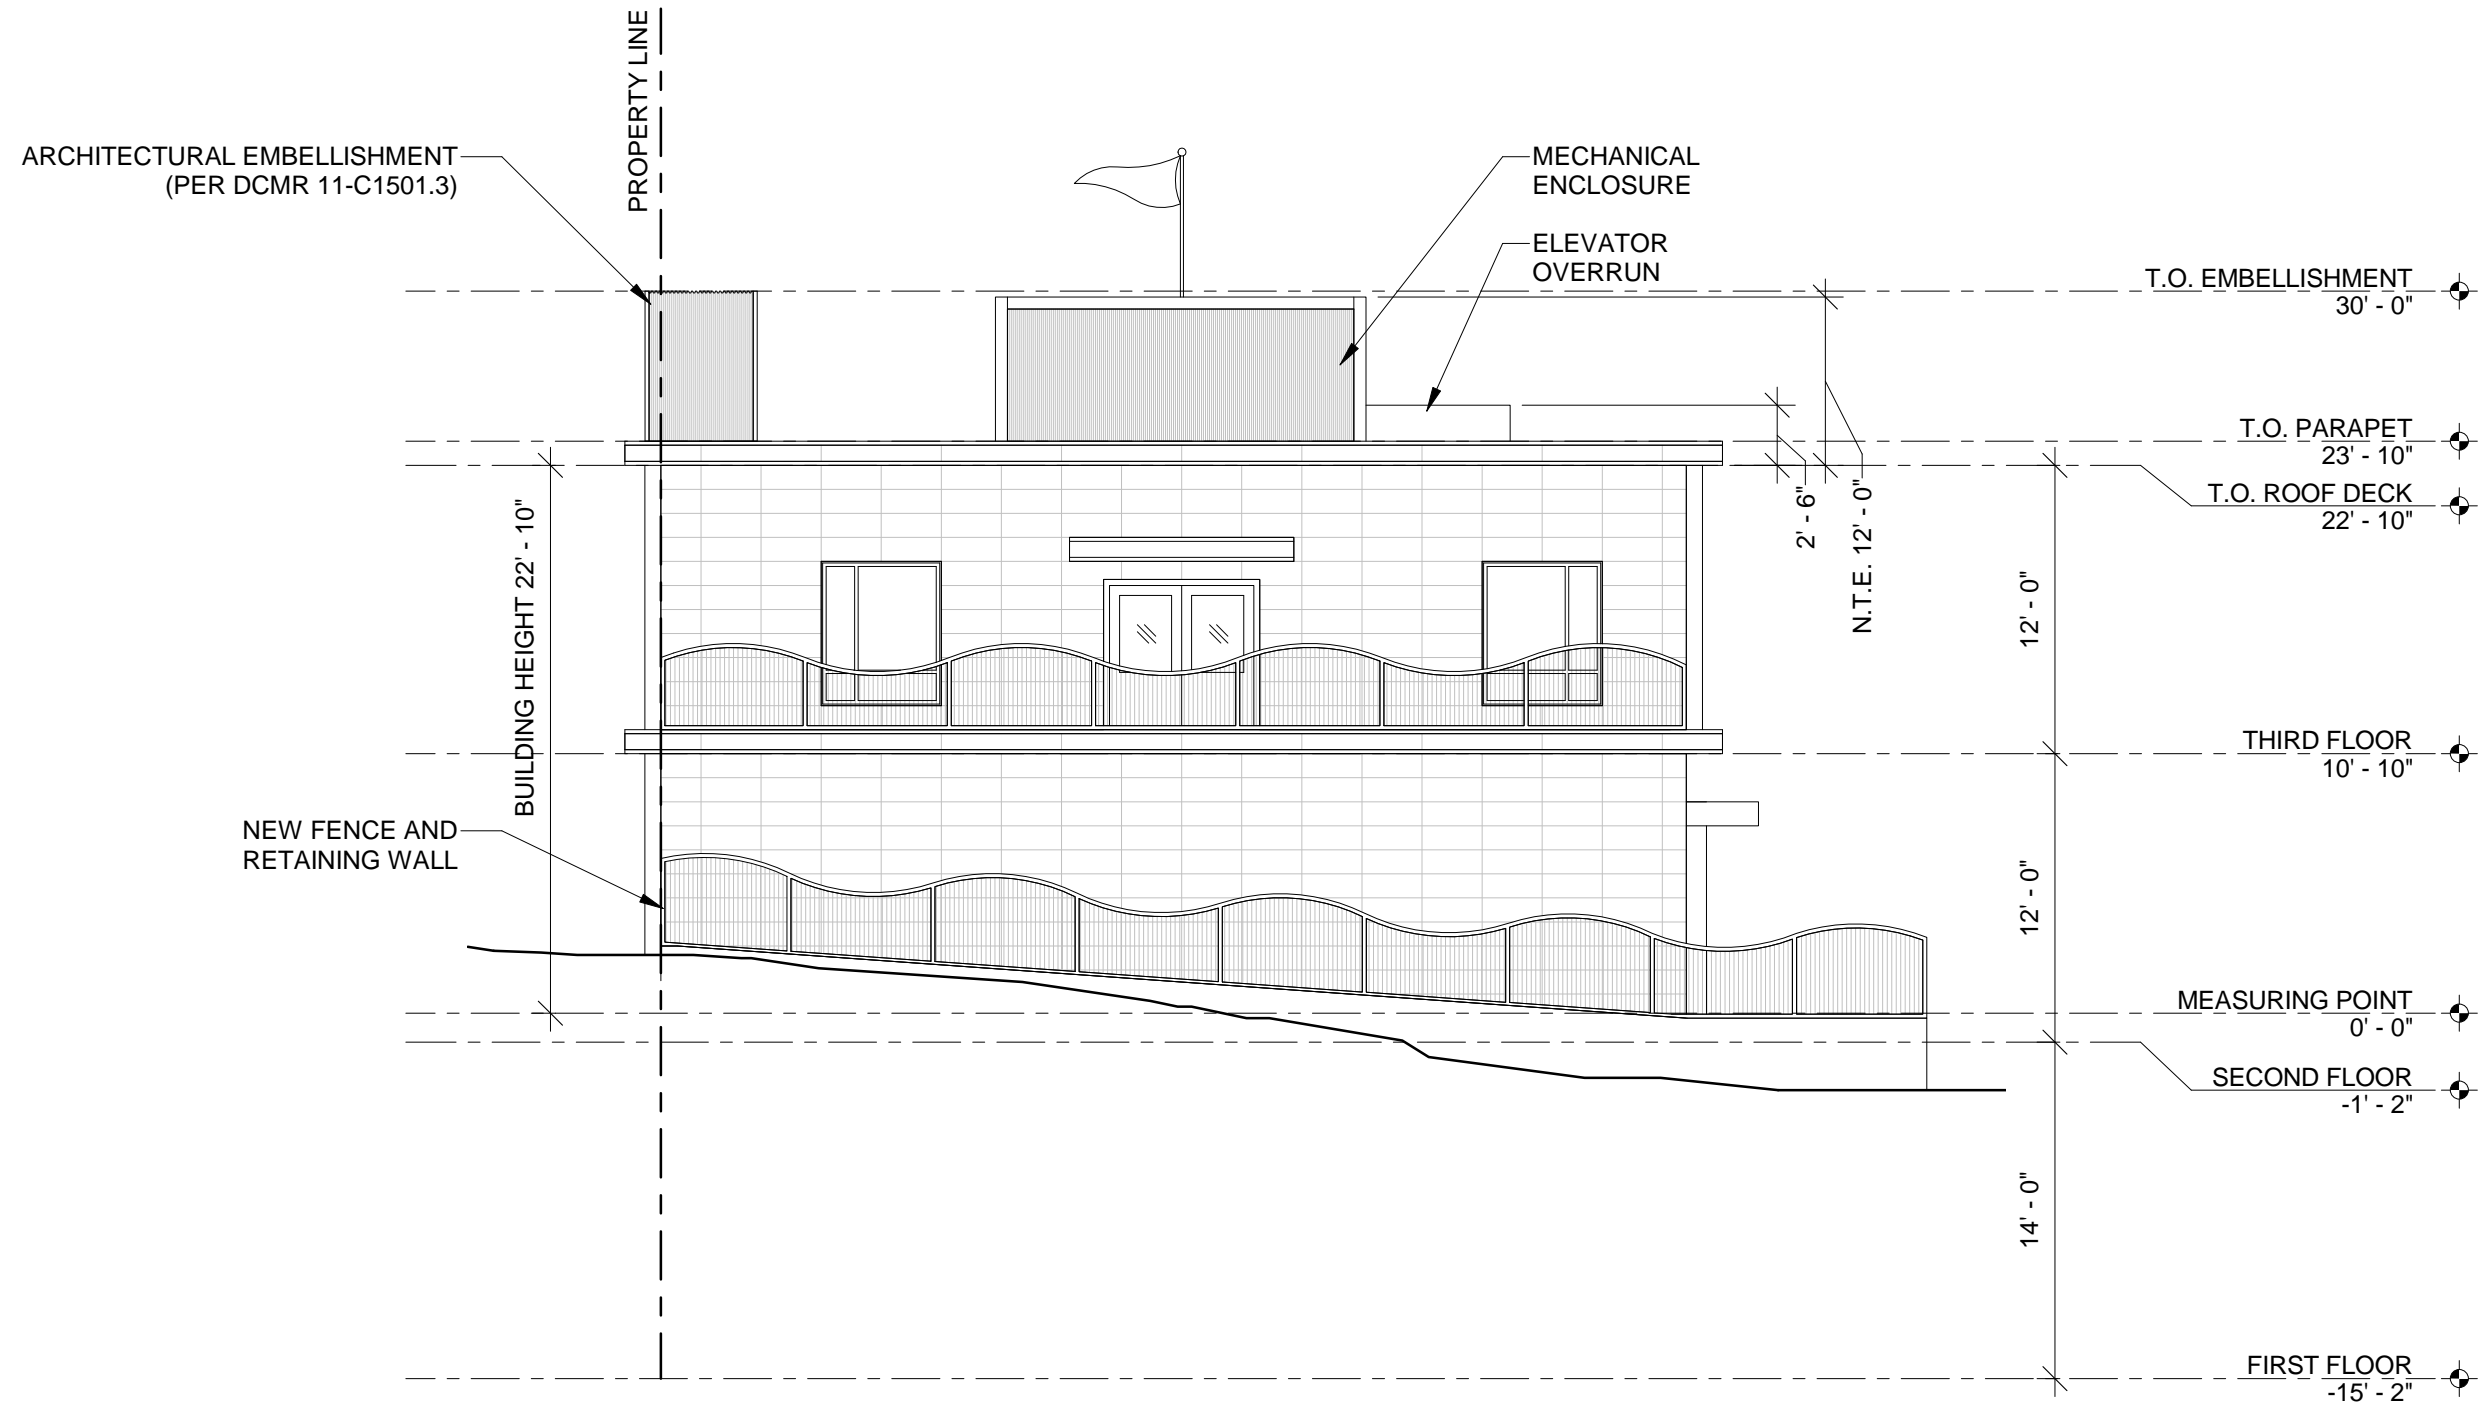


PROPOSED - SE ELEVATION

Scale: 1/8" = 1'-0"

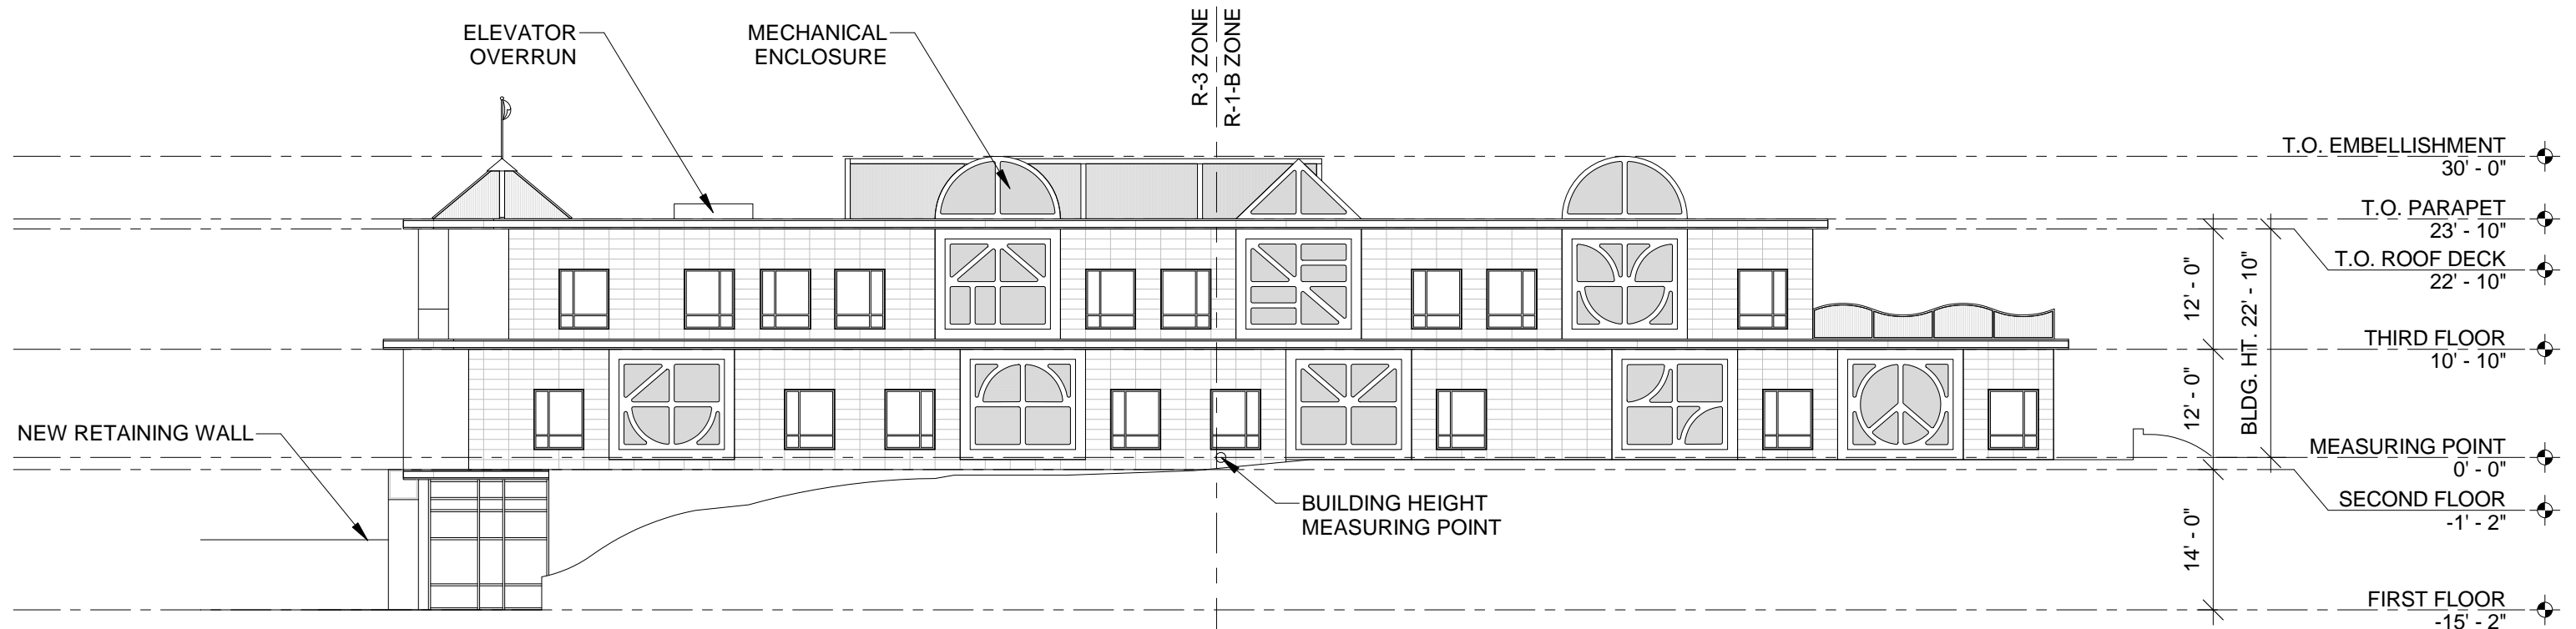


PROPOSED - PENN. AVE. ELEV. (SW)

Scale: 1/16" = 1'-0"

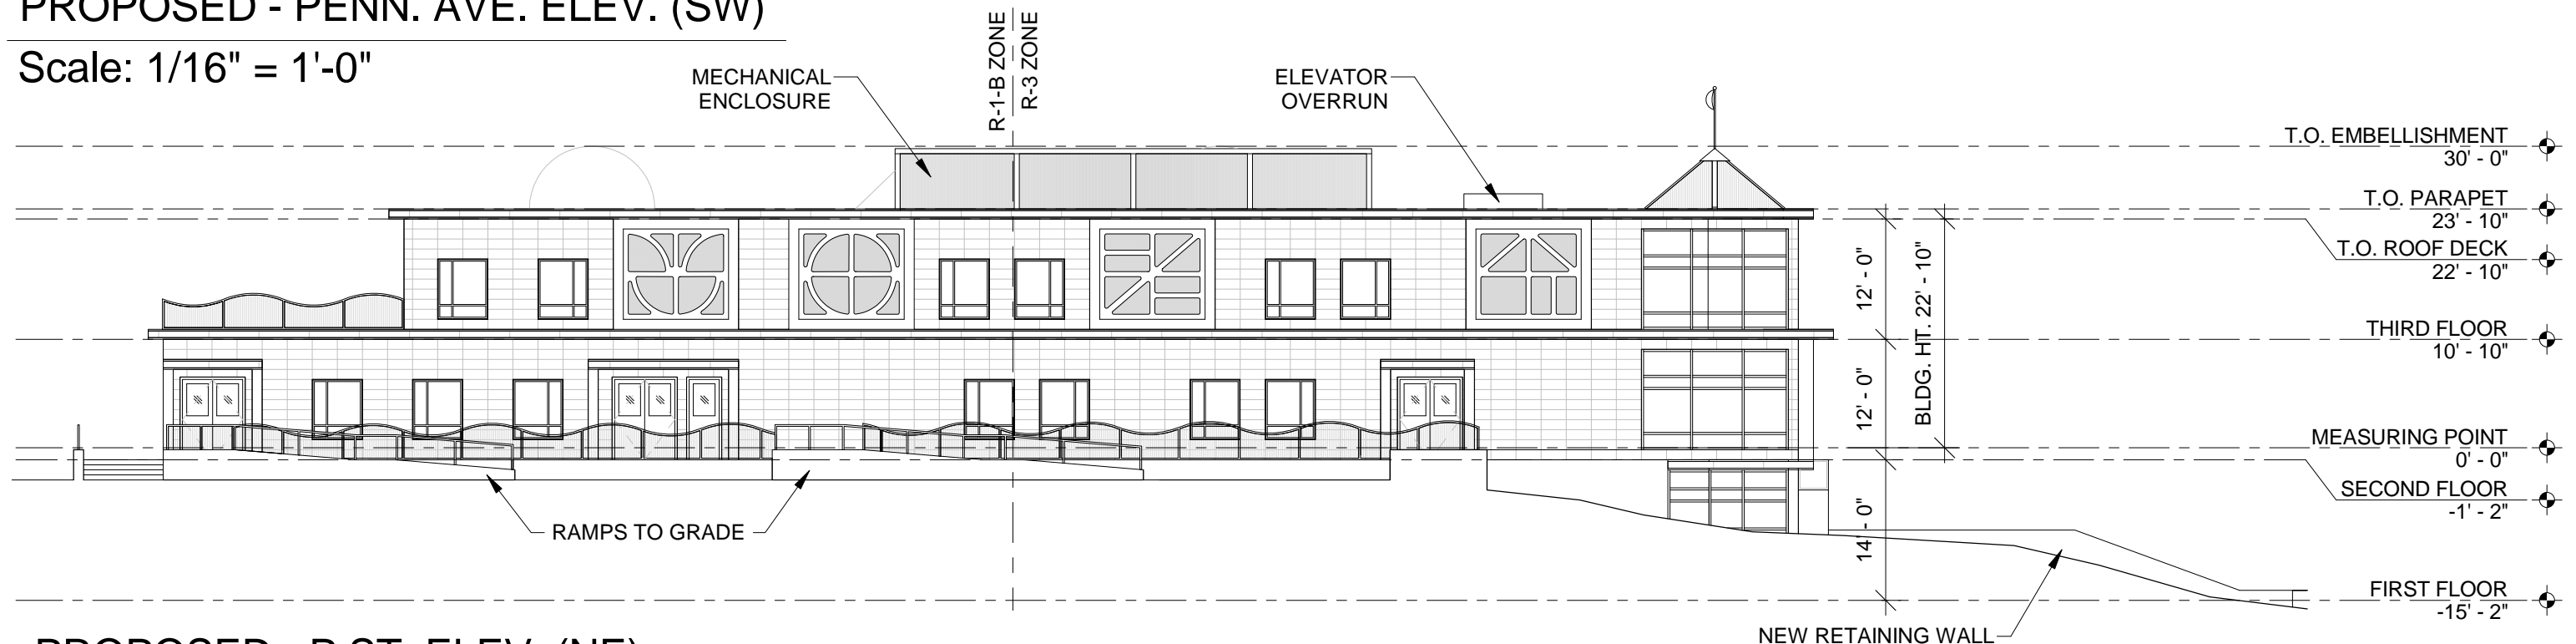


PROPOSED - P ST. ELEV. (NE)

Scale: 1/16" = 1'-0"

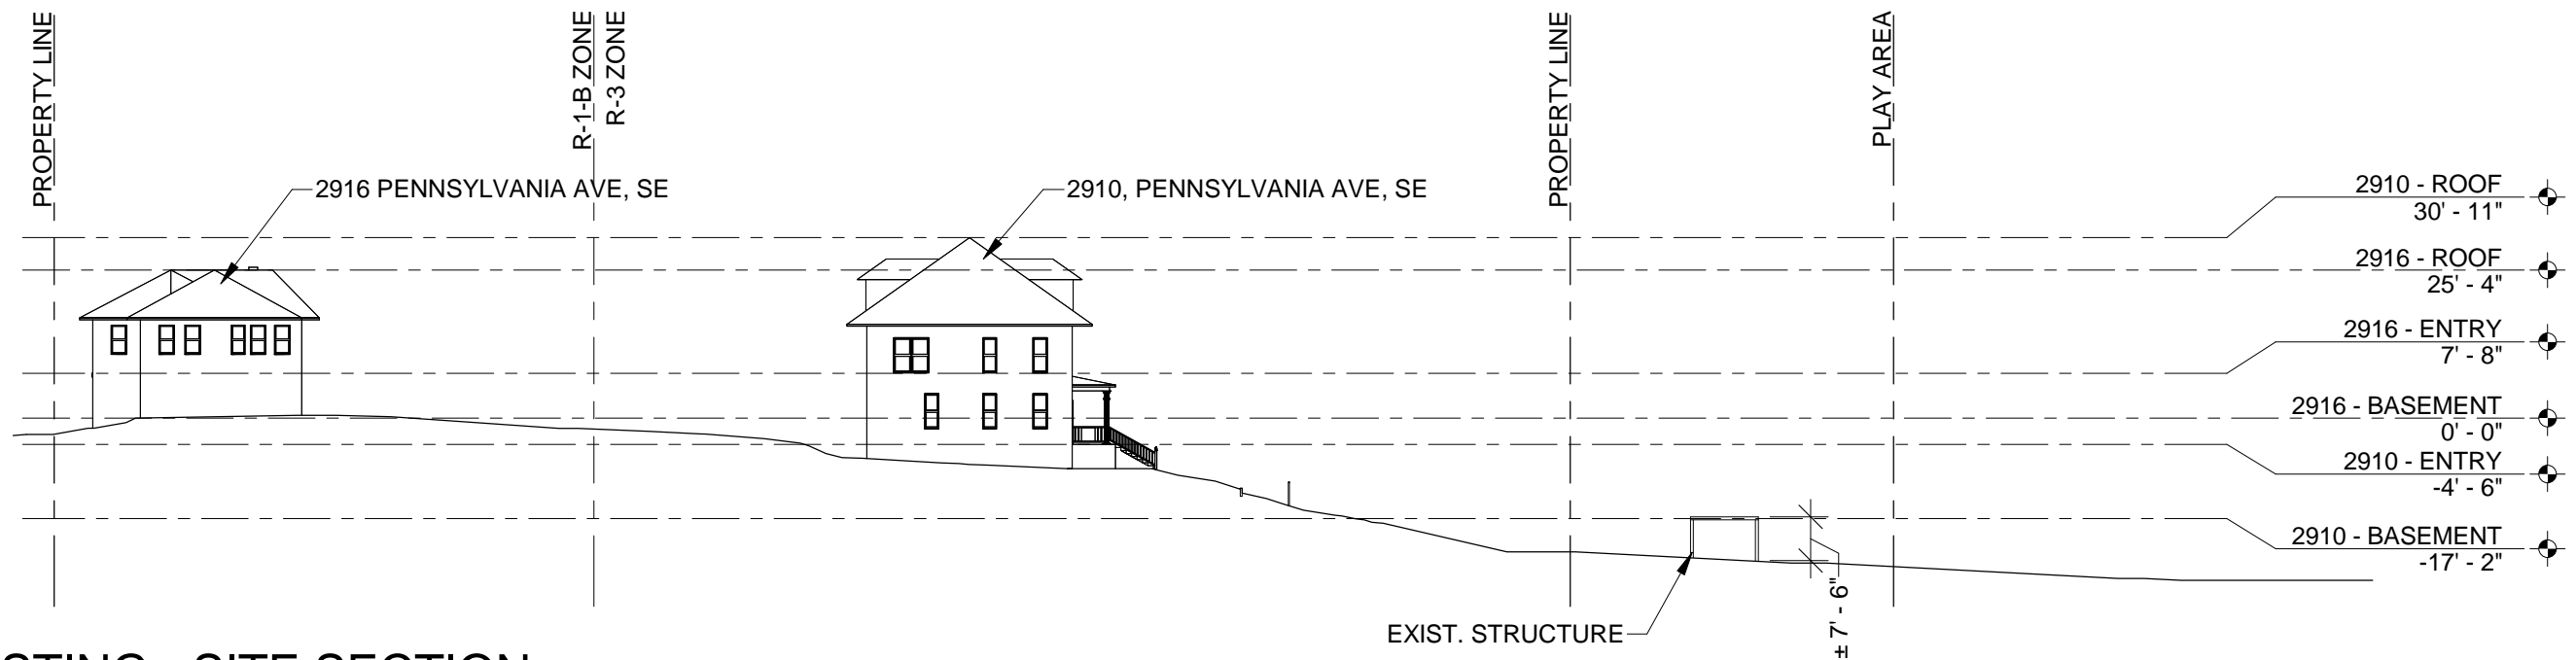

EXISTING - SITE SECTION

Scale: 1/32" = 1'-0"

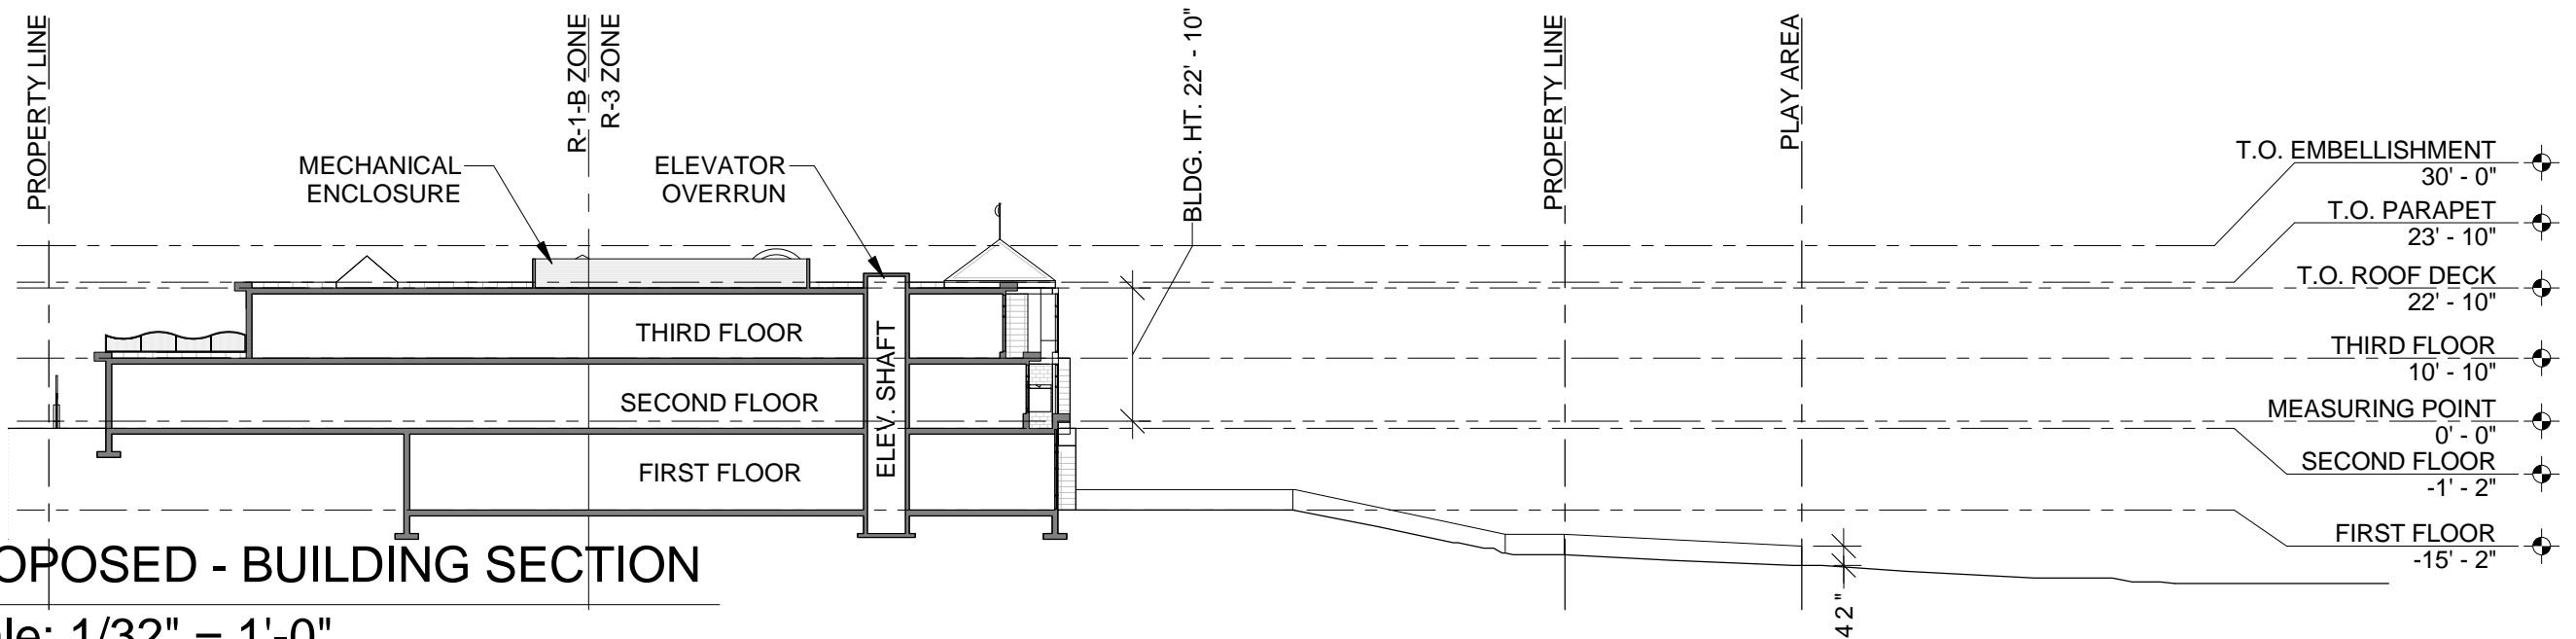

PROPOSED - BUILDING SECTION

Scale: 1/32" = 1'-0"







