
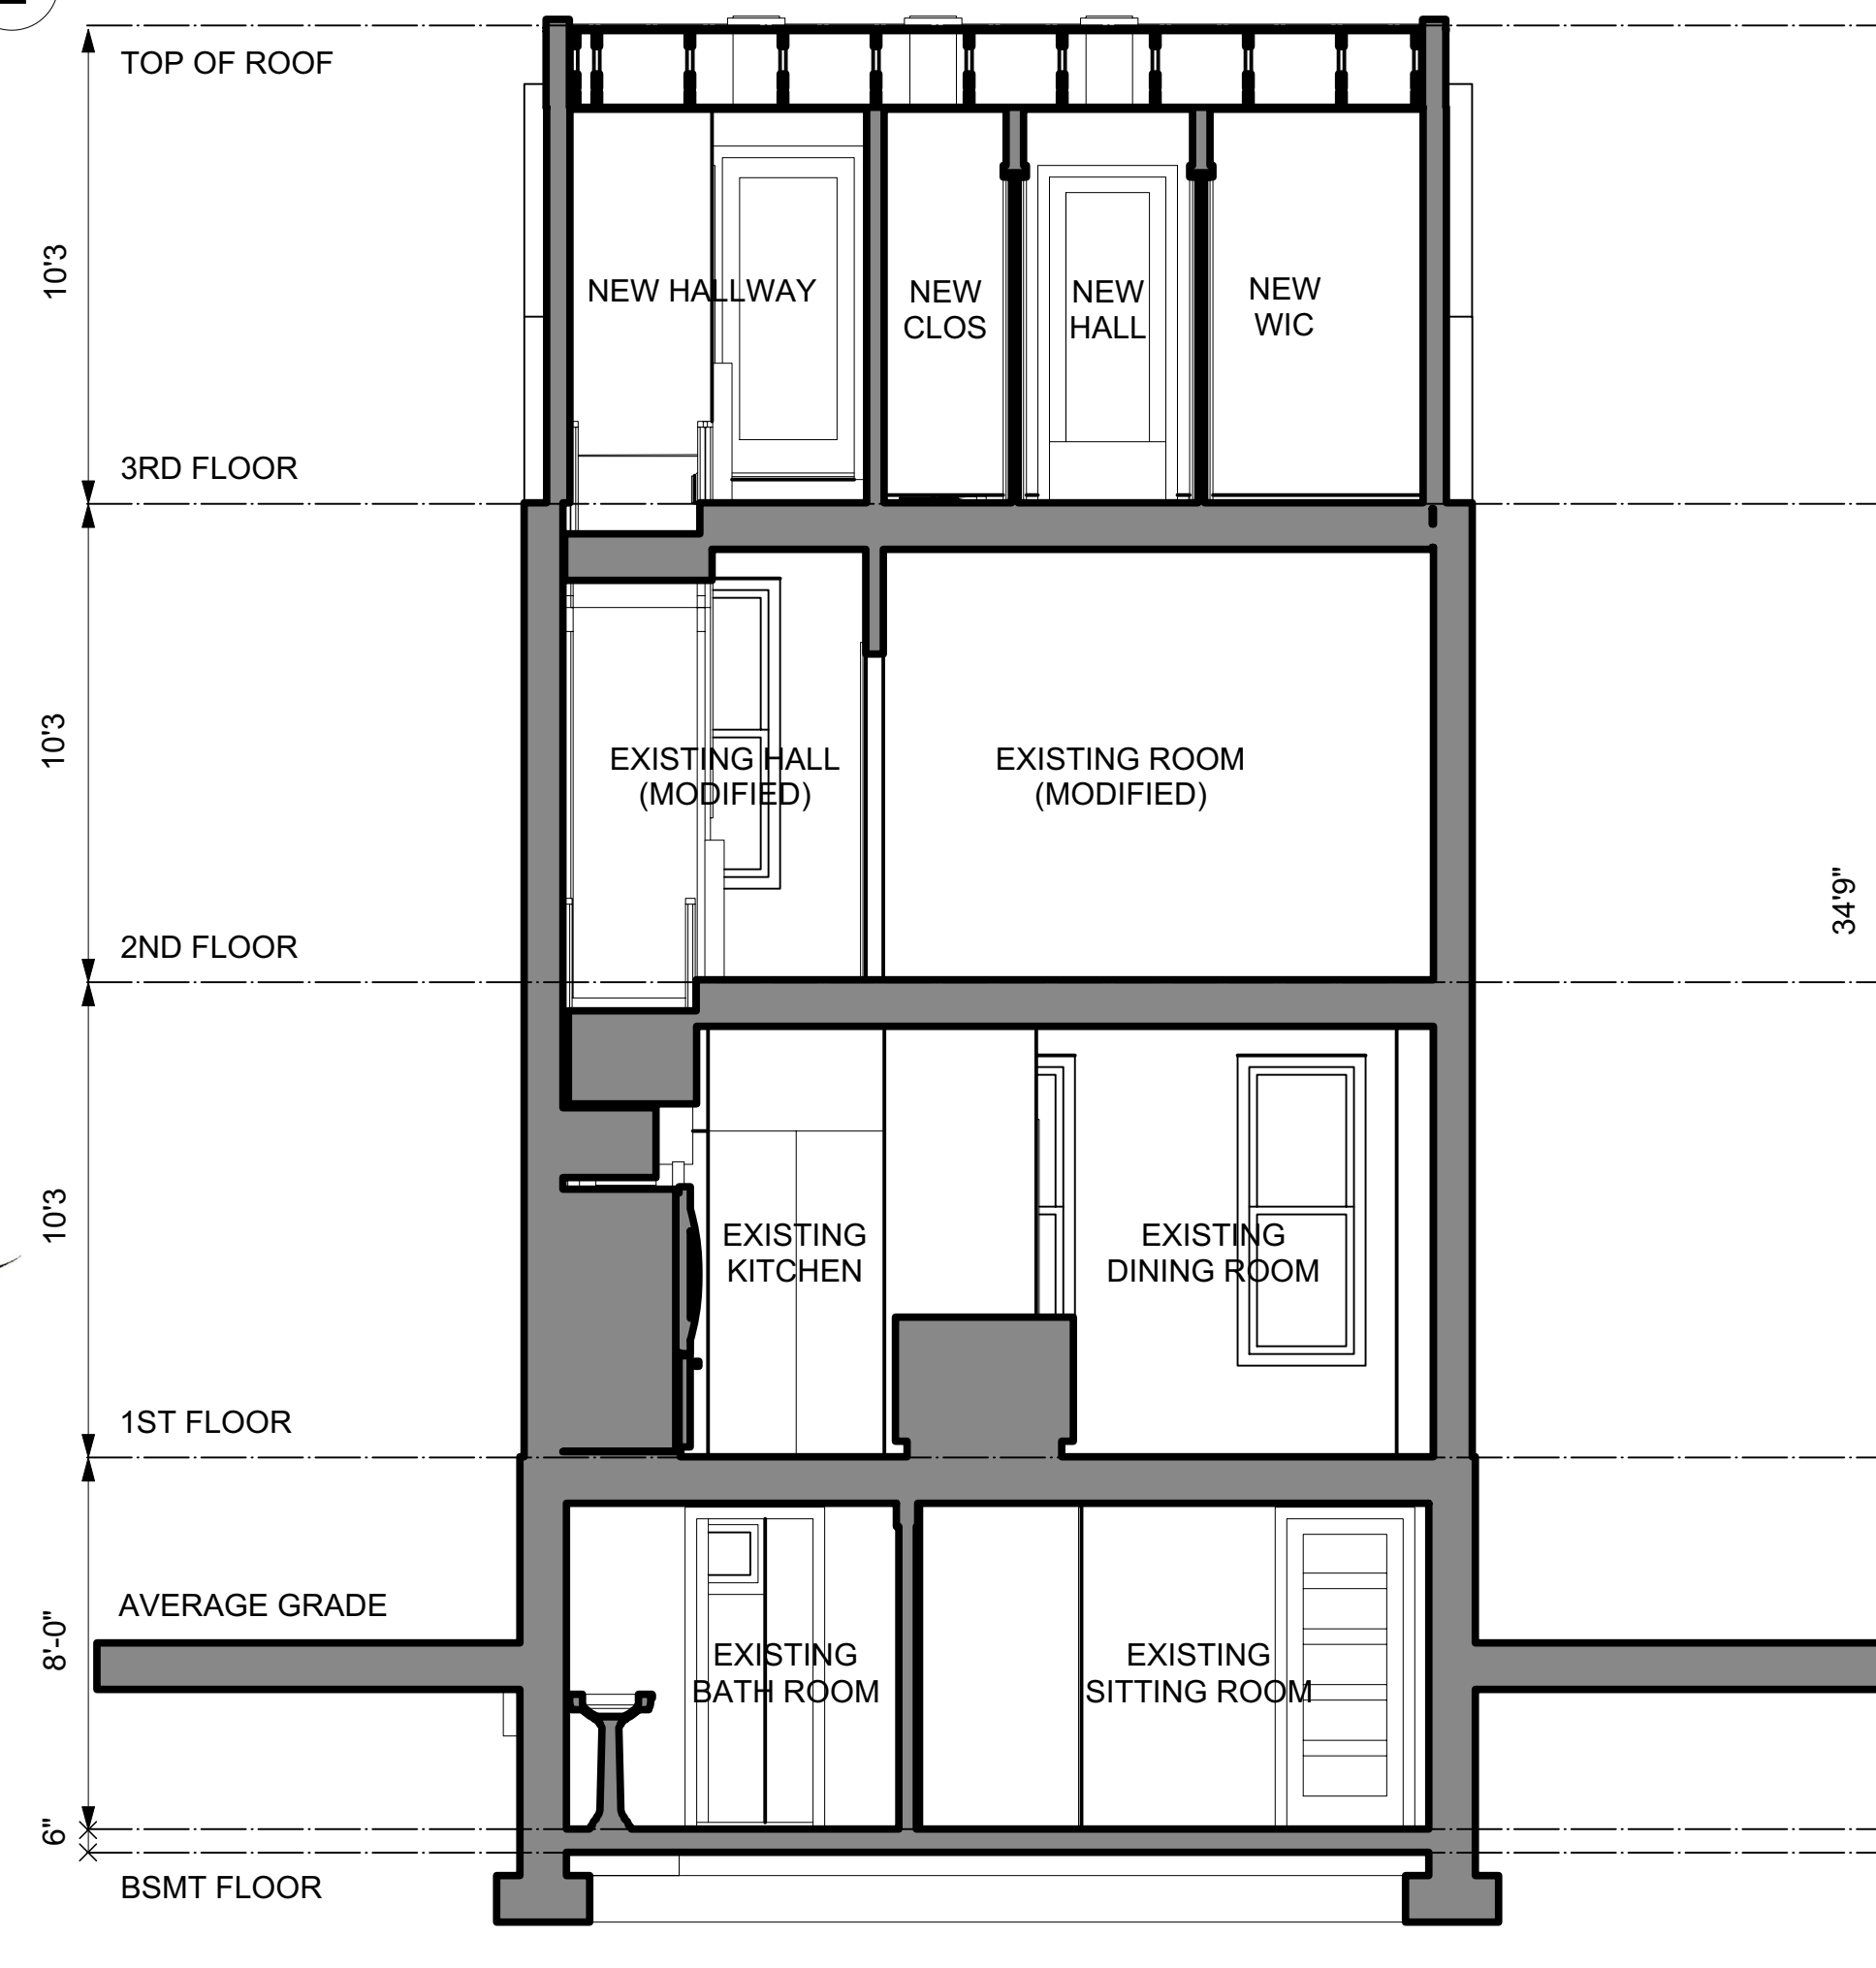


1 TRANSVERSE SECTION-ELEVATION SCALE: 1/4" = 1'-0"

2 TRANSVERSE SECTION-ELEVATION SCALE: 1/4" = 1'-0"

5 NEW REAR ELEVATION SCALE: 1/4" = 1'-0"

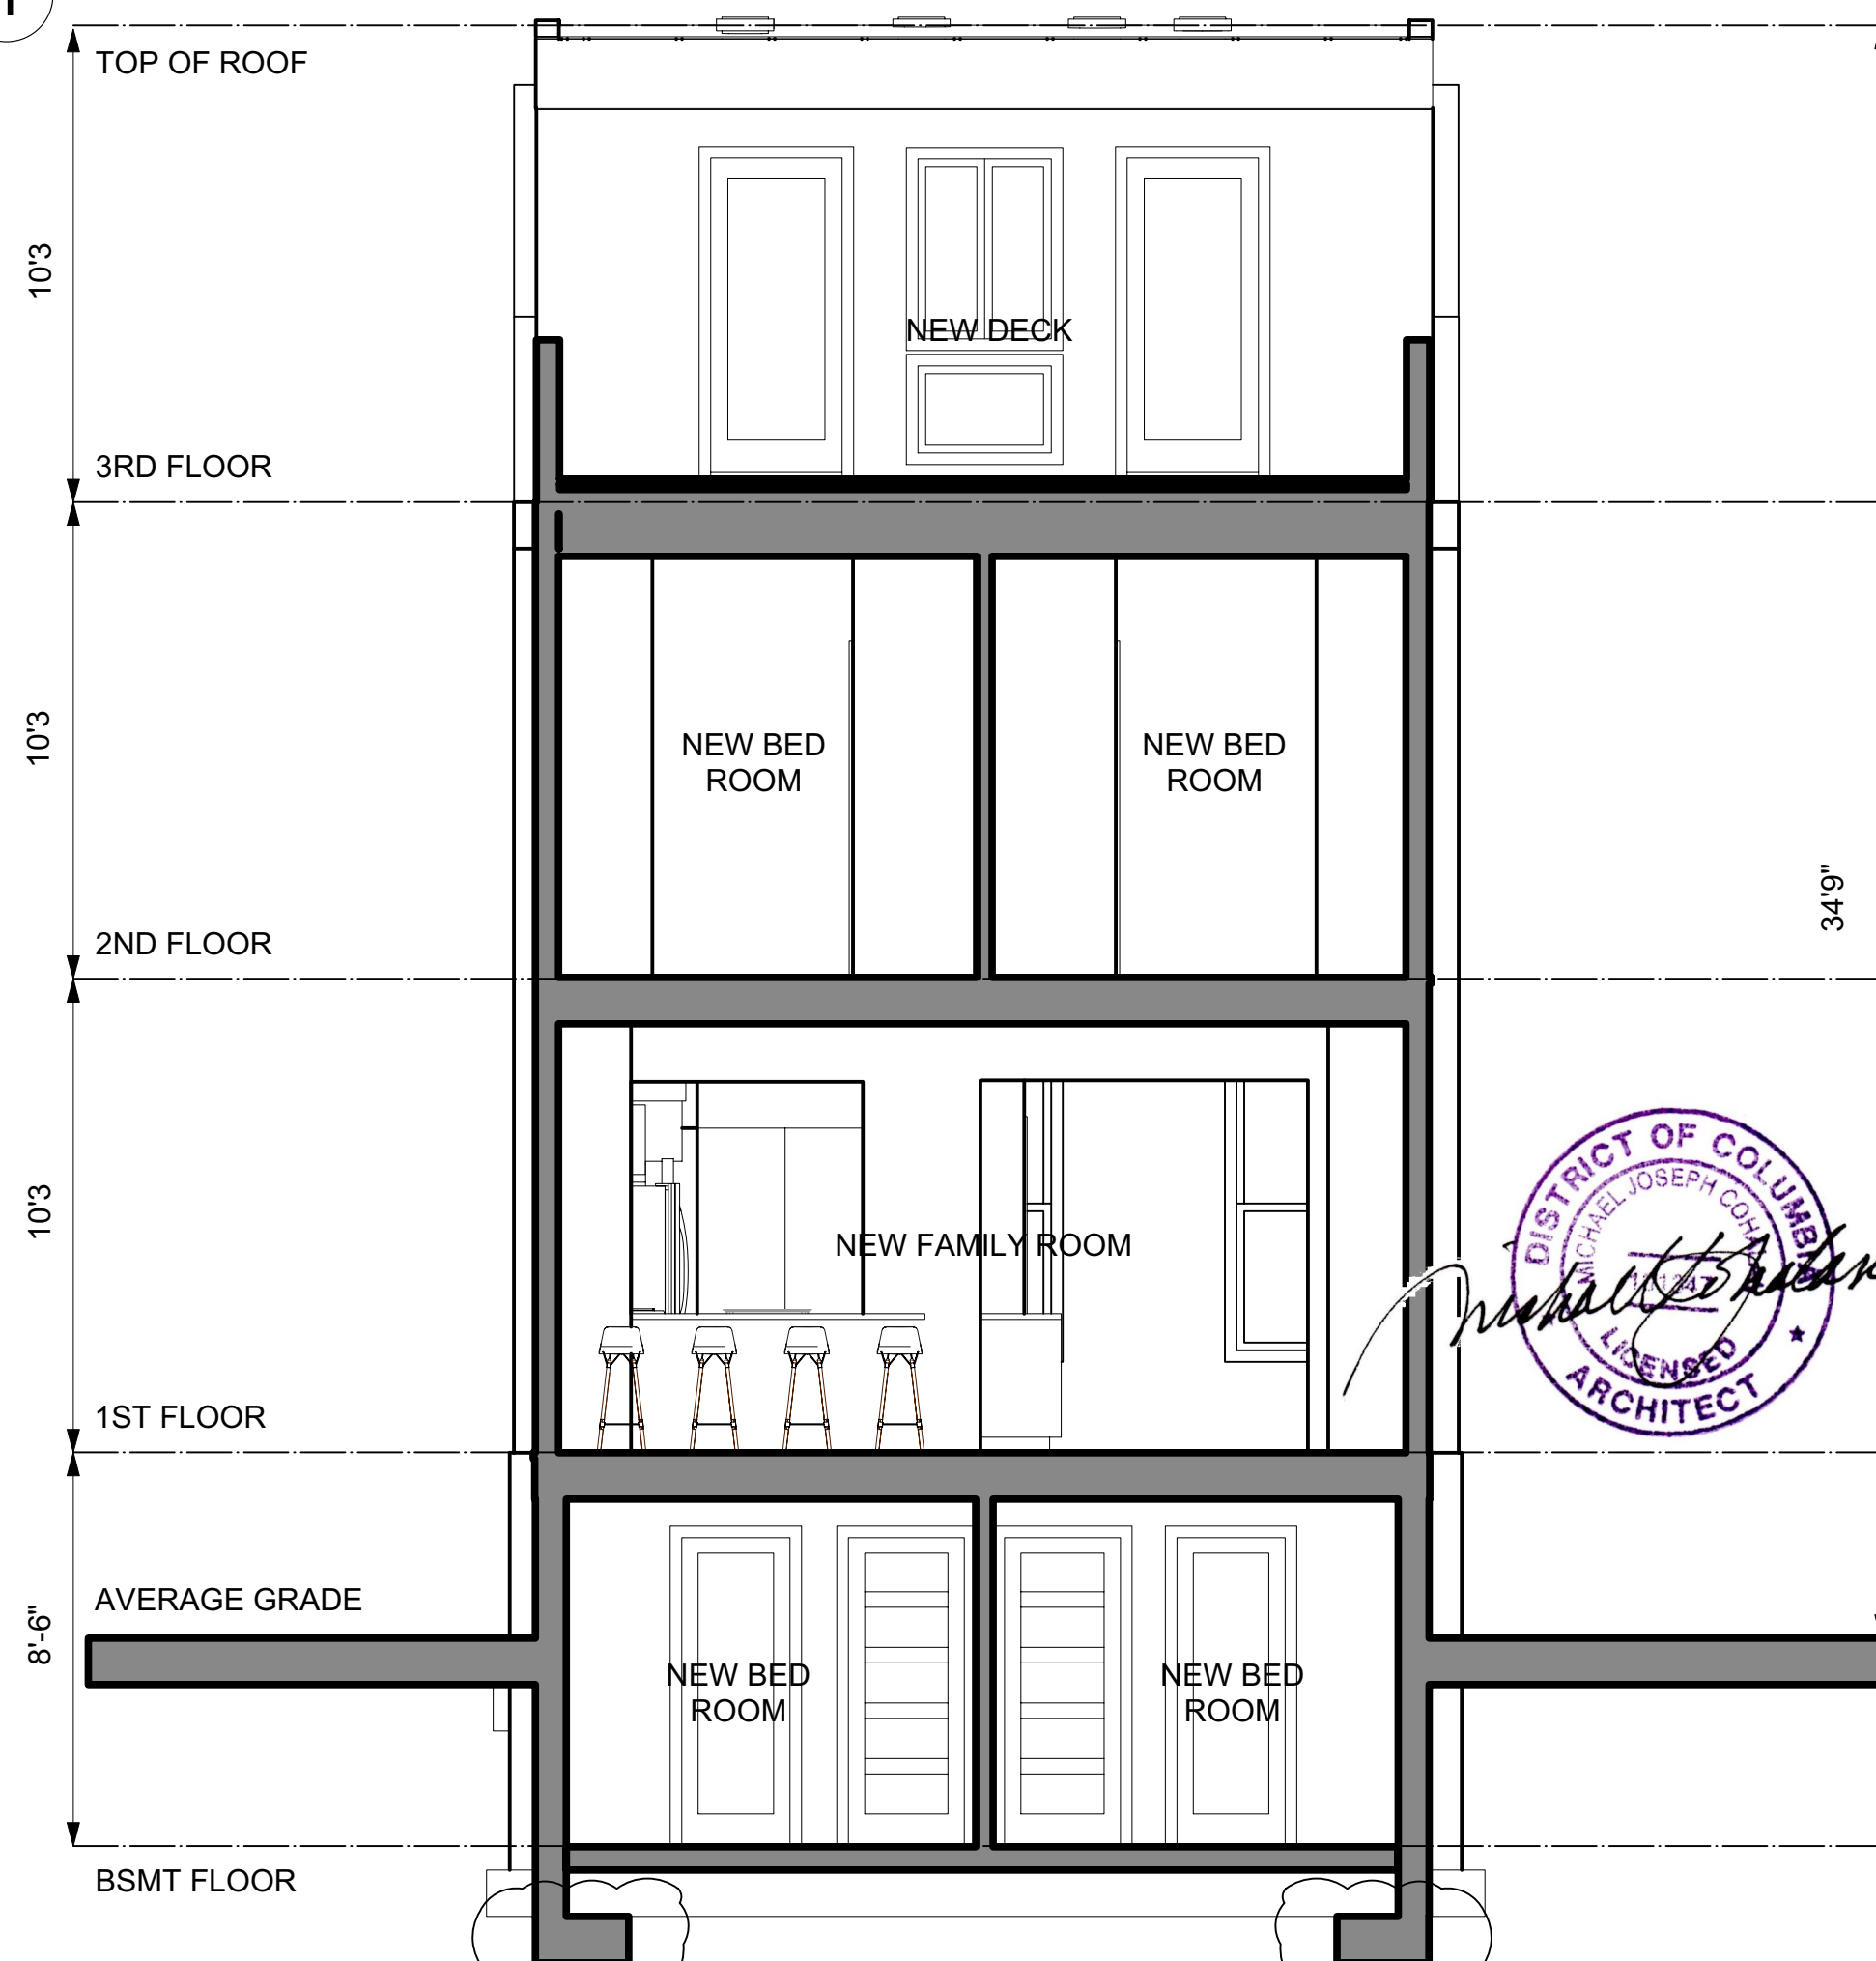

3 TRANSVERSE SECTION-ELEVATION SCALE: 1/4" = 1'-0"

4 TRANSVERSE SECTION-ELEVATION SCALE: 1/4" = 1'-0"

6 EXISTING FRONT ELEVATION SCALE: 1/4" = 1'-0"

PERMIT SET

REVISIONS

MICHAEL COHALAN
 ARCHITECT
 102 SAVANNAH ROAD
 LEWES, DELAWARE 19958
 302.684.1139
 www.michaelcohalan.com

NOI
 DESIGN BUILD GROUP
 James Noel
 202.834.3499 / james.c.noel@gmail.com

LAURA PEYTON & SARAH HOPKINS
 RESIDENCE
 1108 5TH STREET NE
 WASHINGTON DC 20002

DATE
9-19-17

SHEET #
A105