

ZONING & CODE SUMMARY		
#	TOPIC	INFO
1	ADDRESS	3324 Sherman Avenue NW, Washington DC 20010
2	HISTORIC DISTRICT	N/A
3	SQUARE	2841
4	LOT	0864
5	ZONING DISTRICT	RF-1
6	WARD	Ward 1
7	YEAR BUILT	1933
8	OWNER(S)	3324 SHERMAN AVE LLC
9	EXISTING BUILDING DESCRIPTION	2-UNIT APARTMENT HOUSE
10	CONSTRUCTION TYPE	III
11	PROPOSED SCOPE OF WORK	CONVERSION FROM 2 FAMILY TO 3 FAMILY, BZA CASE #19796. REAR AND SIDE ADDITION, 3RD STORY ADDITION, NEW ROOF, NEW ROOF DECK, EXCAVATION AND UNDERPINNING, NEW FRONT AND REAR AREAWAYS, NEW SPRINKLER SYSTEM, NEW MEP SYSTEMS AND FIXTURES THROUGHOUT.
12	EXISTING USE	2-UNIT APARTMENT HOUSE
13	PROPOSED USE	3-UNIT APARTMENT HOUSE
14	EXISTING LOT SF	3,283.2 SQ FT
15	EXISTING BUILDING FOOTPRINT	1,068.8 SQ FT
16	PROPOSED BUILDING FOOTPRINT	1,604 SQ FT
17	EXISTING GROSS SF	3,698.34 SQ FT
18	PROPOSED BUILDING GROSS SF	6,466 SQ FT
19	MAXIMUM ALLOWABLE LOT OCCUPANCY	60%
20	EXISTING LOT OCCUPANCY	33%
21	PROPOSED LOT OCCUPANCY	46%
22	MAXIMUM BUILDING HEIGHT	35 FT
23	PROPOSED BUILDING HEIGHT	35 FT
24	FIRE PROTECTION	FULLY SPRINKLERED
25	APPLICABLE CODES	IBR/IRC 2012 W/ DCMR 12J 2013 SUPPLEMENT

THE DREW CONDOMINIUM

3324 SHERMAN AVE NW, WASHINGTON DC 20010

ARCHITEXTUAL

www.architextual.com

T 202 295 9001

PROJECT INFORMATION

The Drew Condominium
3324 SHERMAN AVE NW LLC
3324 Sherman Ave NW

PROJECT NUMBER: 2018-13

9/10/2018 11:54:56 AM

ISSUE RECORD

Issue:
Reference Sheet:
Drawing Date: 03/13/18
Drawn By: Author
Drawing Scale:

DRAWING INFORMATION

Cover Sheet

Z.000

COPYRIGHT © archi-TEXTUAL, PLLC 2017

D:\2018-13_3324_SHERMAN_AVE_MULTI-FAMILY_NEW_CatarinaFerreira4652.rvt



ARCHITEXTUAL

www.architextual.com

T 202 295 9001

D:\2018-13_3324_SHERMAN_AVE_MULTI-FAMILY_NEW_CatarinaFerreira4652.rvt

PROJECT INFORMATION

The Drew Condominium
3324 SHERMAN AVE NW LLC
3324 Sherman Ave NW

PROJECT NUMBER: **2018-13**

9/10/2018 11:54:58 AM

ISSUE RECORD

Issue:
Reference Sheet:
Drawing Date: 03/14/18
Drawn By: Author
Drawing Scale:

DRAWING INFORMATION

**Existing Conditions
Photo**

Z.001

COPYRIGHT © archi-TEXTUAL, PLLC 2017



ARCHITEXTUAL

www.architextual.com

T 202 295 9001

D:\2018-13_3324_SHERMAN_AVE_MULTI-FAMILY_NEW_CatarinaFerreira4652.rvt

PROJECT INFORMATION

The Drew Condominium
3324 SHERMAN AVE NW LLC
3324 Sherman Ave NW

PROJECT NUMBER: **2018-13**

9/10/2018 11:55:00 AM

ISSUE RECORD

Issue:
Reference Sheet:
Drawing Date: 03/14/18
Drawn By: Author
Drawing Scale:

DRAWING INFORMATION

Existing Conditions
Photo

Z.002

COPYRIGHT © archi-TEXTUAL, PLLC 2017



ARCHITEXTUAL

www.architextual.com

T 202 295 9001

D:\2018-13_3324_SHERMAN_AVE_MULTI-FAMILY_NEW_CatarinaFerreira4652.rvt

PROJECT INFORMATION

The Drew Condominium
3324 SHERMAN AVE NW LLC
3324 Sherman Ave NW

PROJECT NUMBER: **2018-13**

9/10/2018 11:55:02 AM

ISSUE RECORD


Issue:
Reference Sheet:
Drawing Date: 03/14/18
Drawn By: Author
Drawing Scale:

DRAWING INFORMATION


Existing Conditions
Photo

Z.003


COPYRIGHT © archi-TEXTUAL, PLLC 2017

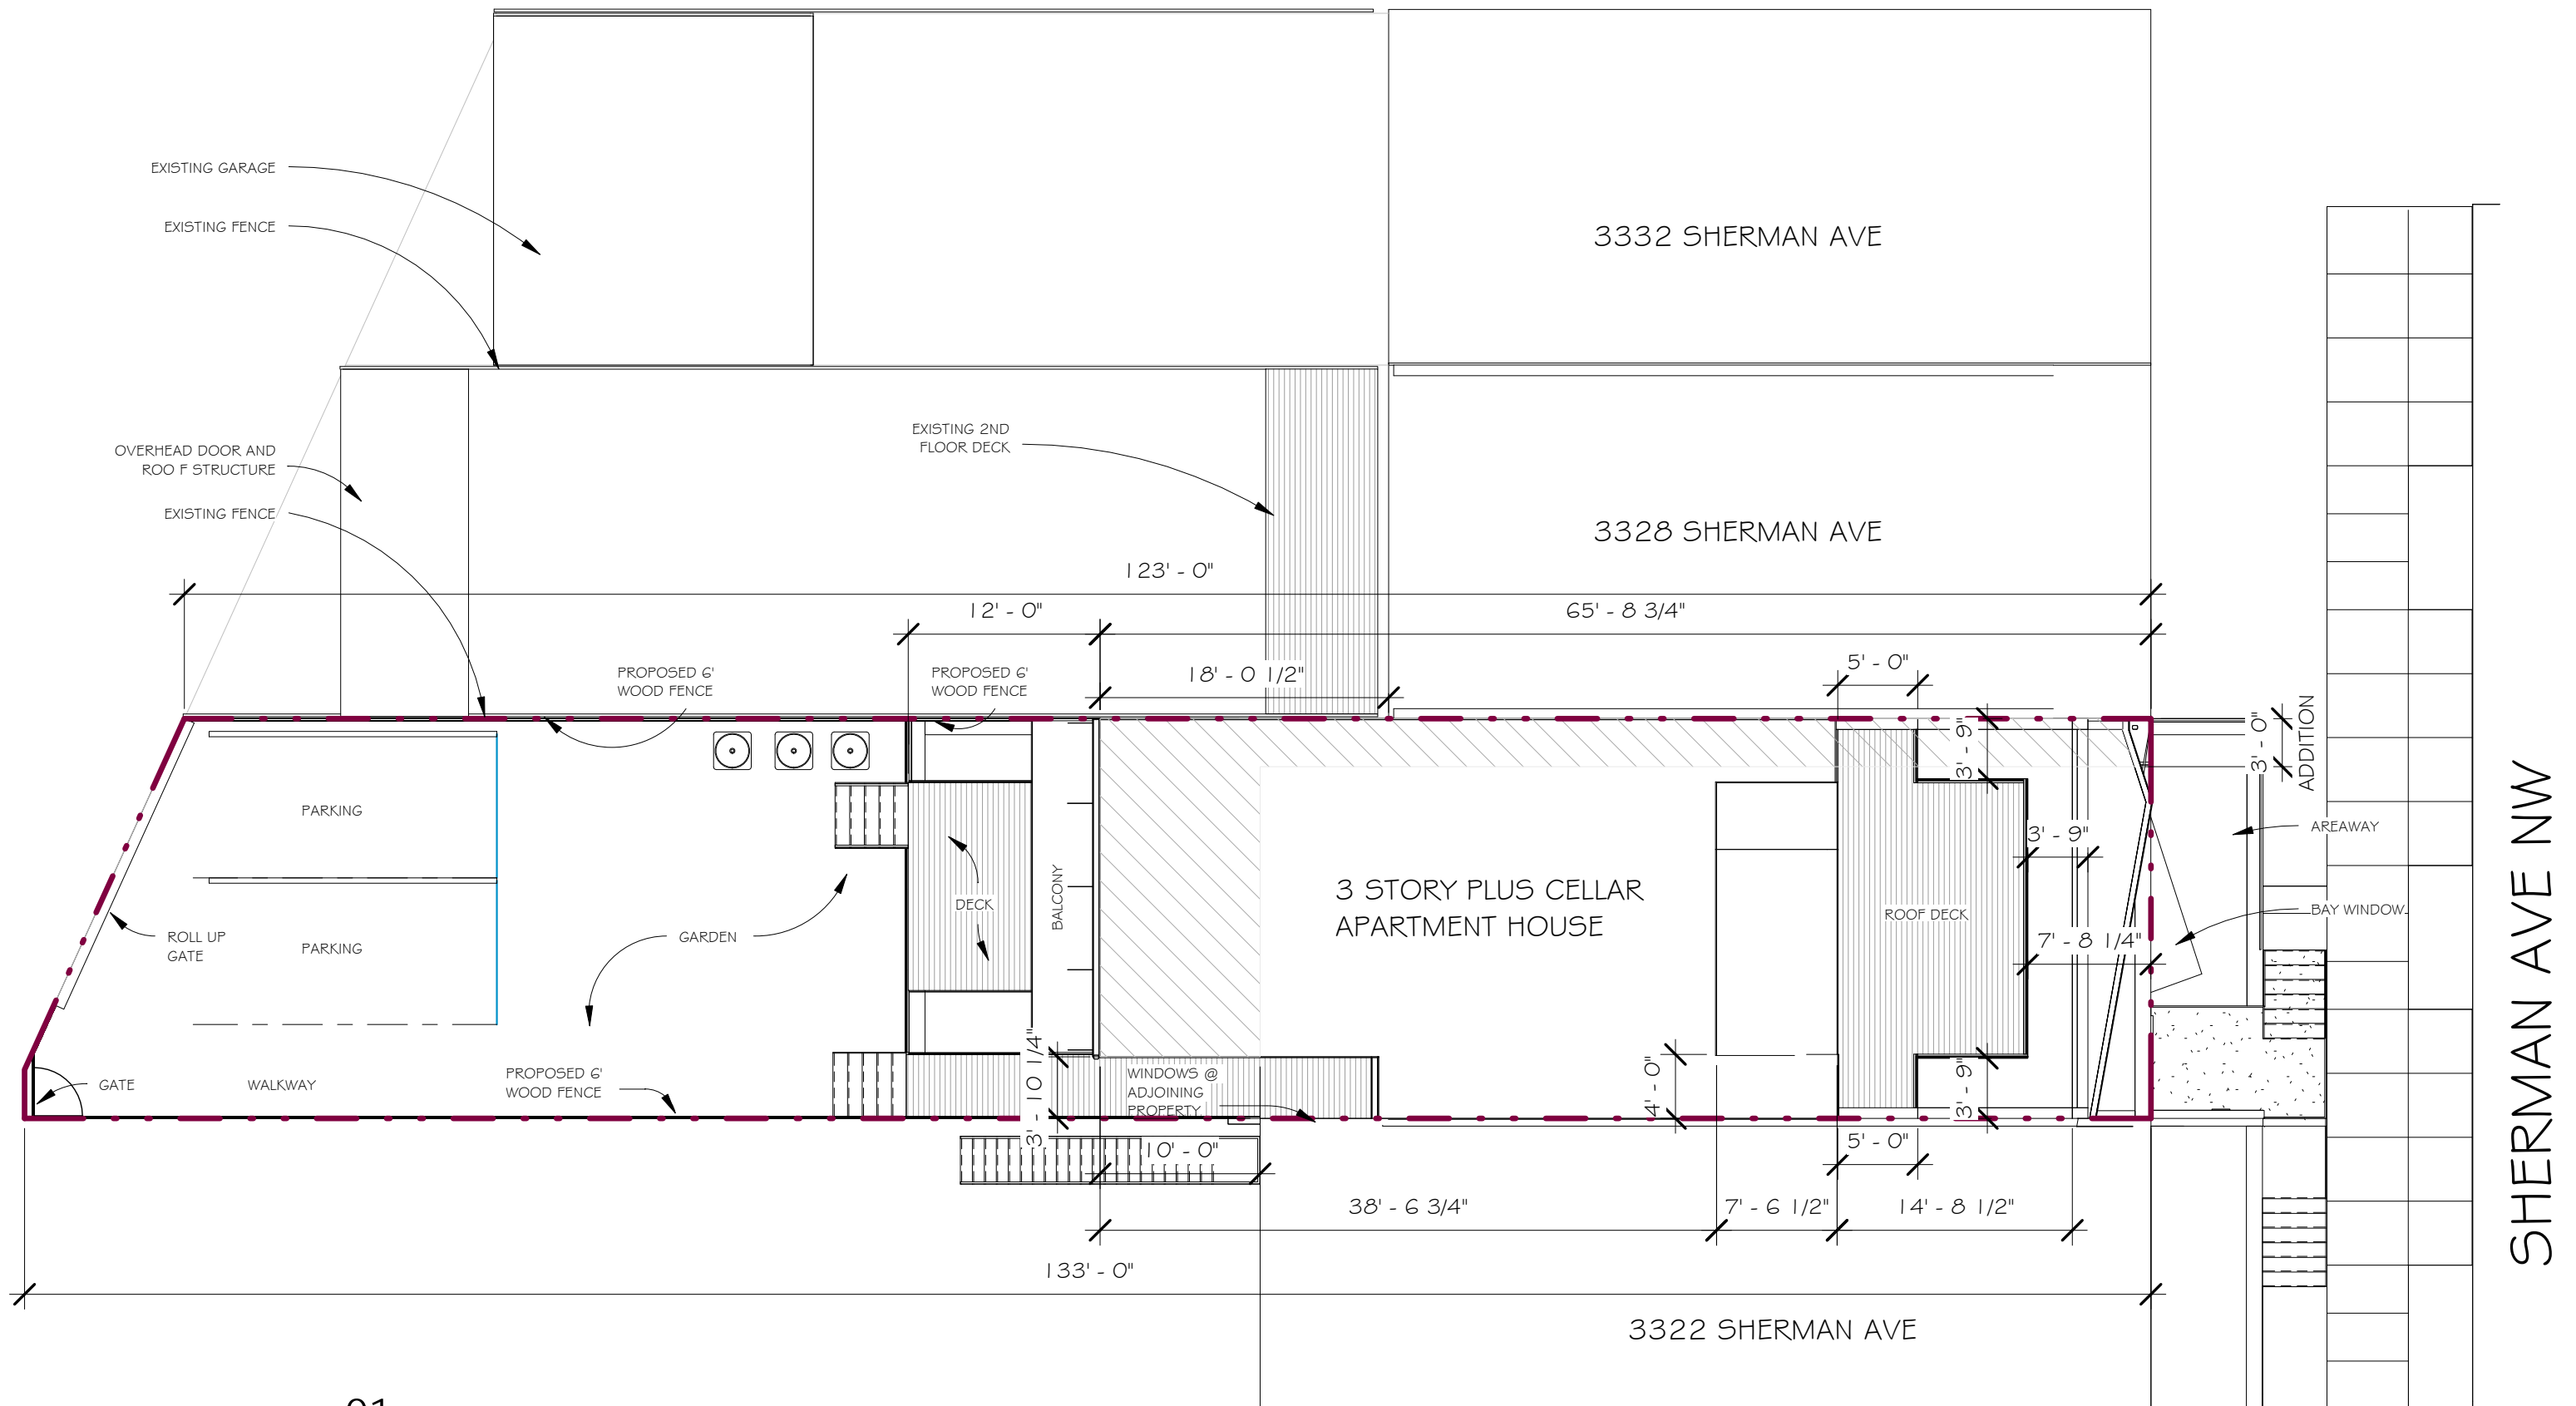


01 Site Plan BZA
SCALE 1" = 10'-0"

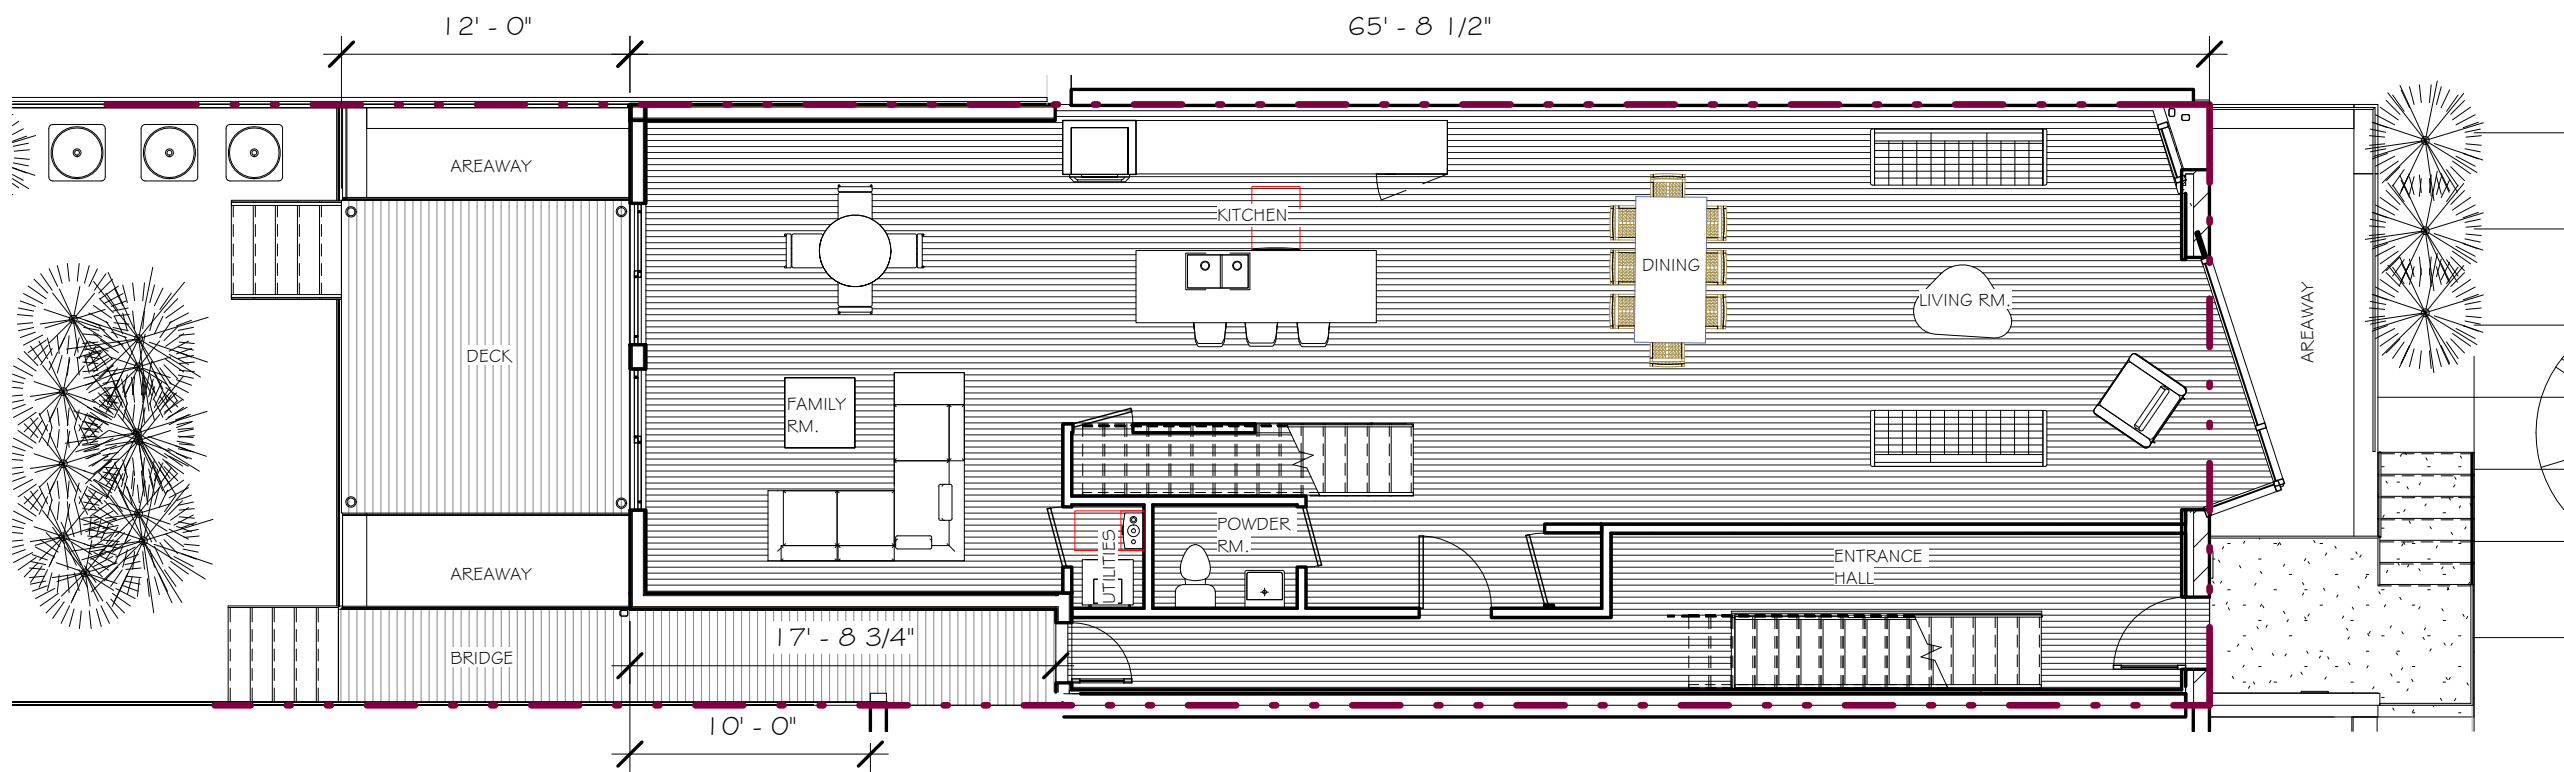

02 Proposed 1st Floor Plan - BZA
SCALE 1/8" = 1'-0"

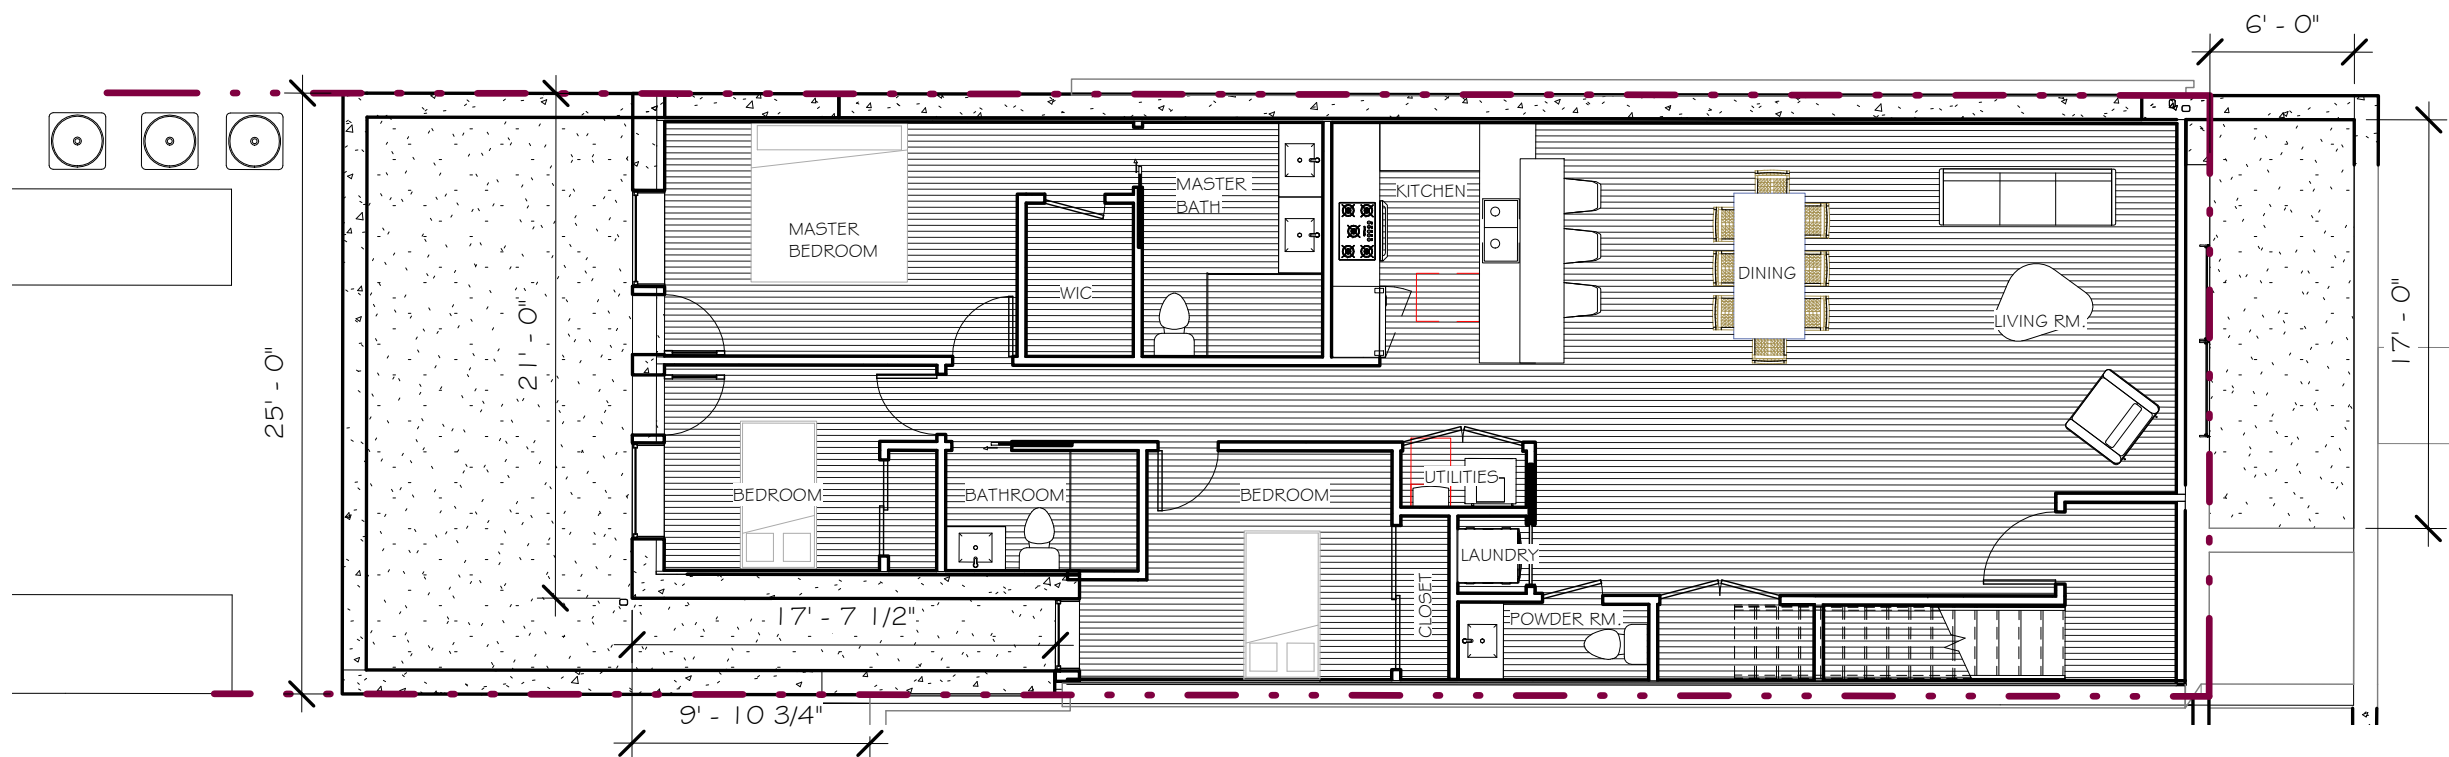

01 Proposed Cellar Floor Plan - BZA
SCALE 1/8" = 1'-0"

 

ARCHITEXTUAL

www.architextual.com

T 202 295 9001

PROJECT INFORMATION

The Draw Condominium
3324 SHERMAN AVE NW LLC
3324 Sherman Ave NW

PROJECT NUMBER: **2018-13**

9/10/2018 11:55:05 AM

ISSUE RECORD

Issue:
Reference Sheet:
Drawing Date: 04/19/18
Drawn By: Author
Drawing Scale: 1/8" = 1'-0"


DRAWING INFORMATION

Floor Plans


Z.101

COPYRIGHT © archi-TEXTUAL, PLLC 2017


D:\2018-13_3324_SHERMAN_AVE_MULTI-FAMILY_NEW_CatarinaFerreira4652.rvt

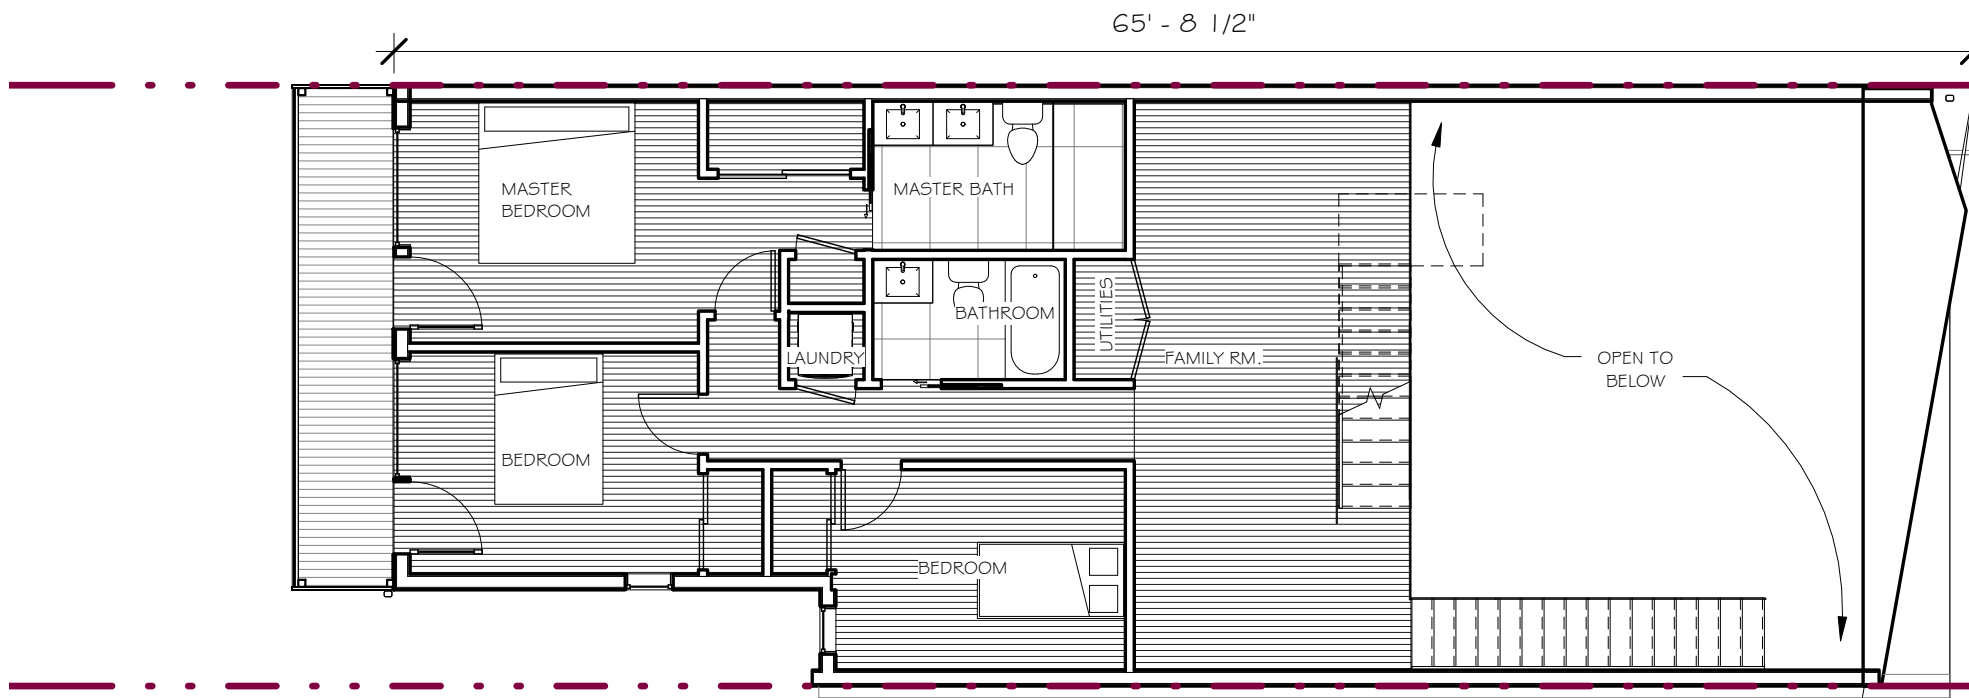

02 Proposed 3rd Floor Plan - BZA
SCALE 1/8" = 1'-0"

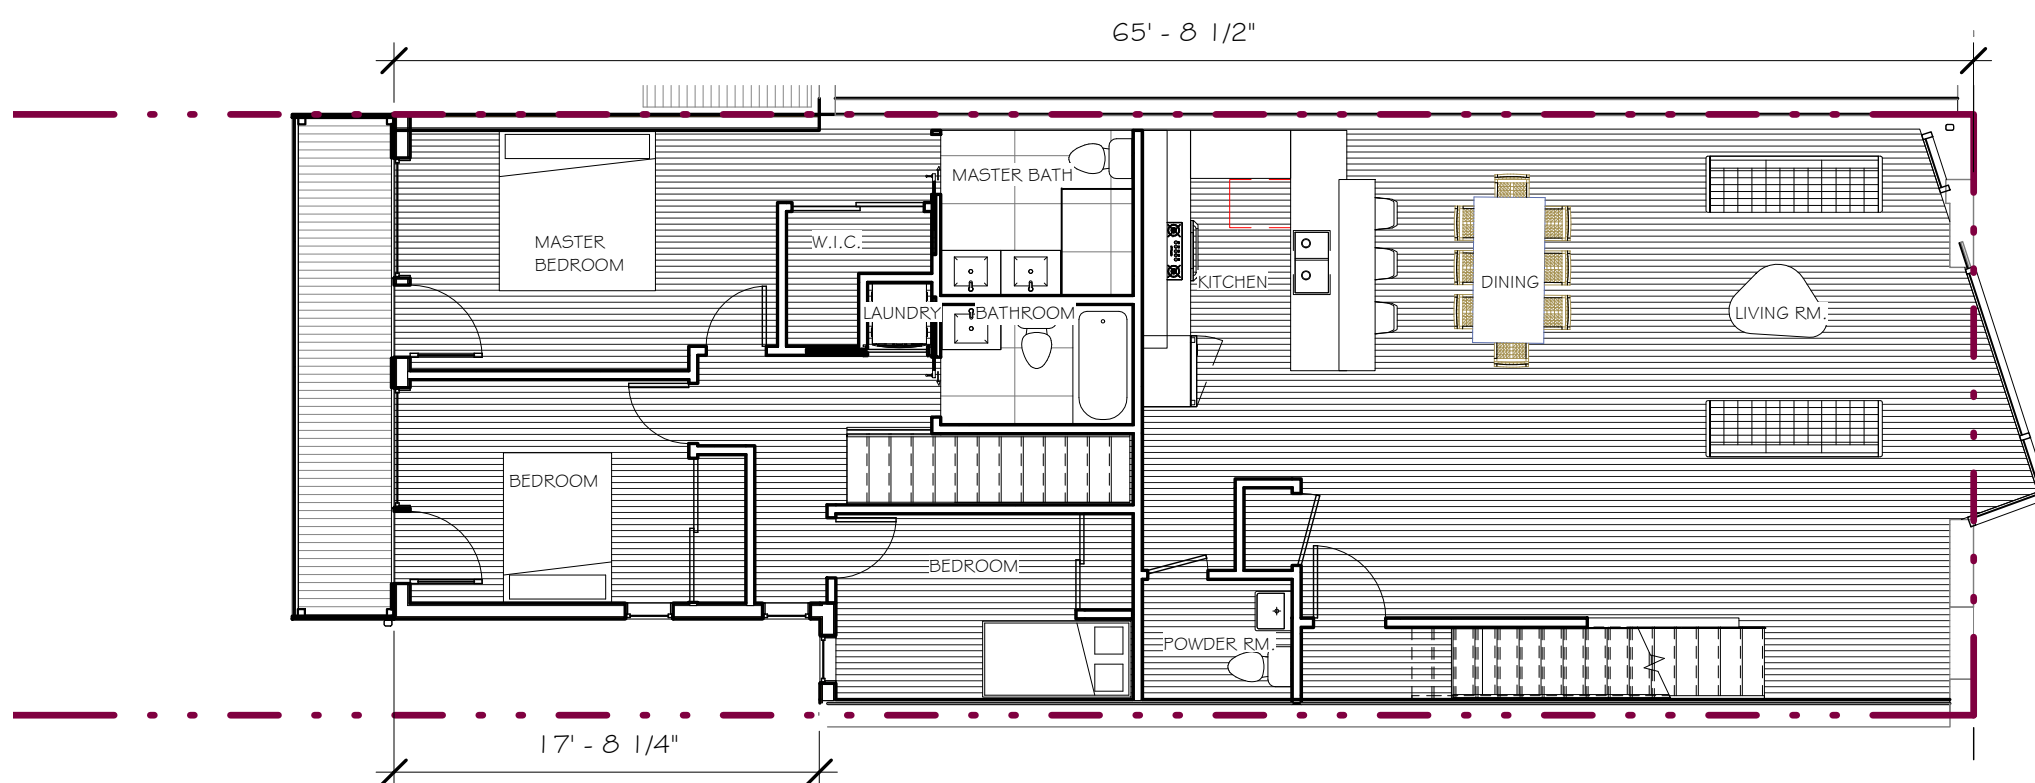

01 Proposed 2nd Floor Plan - BZA
SCALE 1/8" = 1'-0"

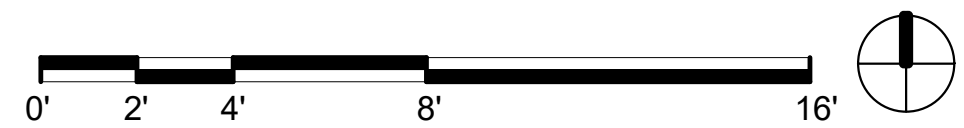

ARCHITEXTUAL

www.architextual.com

T 202 295 9001

PROJECT INFORMATION

The Drew Condominium
3324 SHERMAN AVE NW LLC
3324 Sherman Ave NW

PROJECT NUMBER: **2018-13**

9/10/2018 11:55:06 AM

ISSUE RECORD

Issue:
Reference Sheet:
Drawing Date: 04/19/18
Drawn By: Author
Drawing Scale: 1/8" = 1'-0"


DRAWING INFORMATION

Floor Plans

Z.102


COPYRIGHT © archi-TEXTUAL, PLLC 2017

D:\2018-13_3324_SHERMAN_AVE_MULTI-FAMILY_NEW_CatarinaFerreira4652.rvt

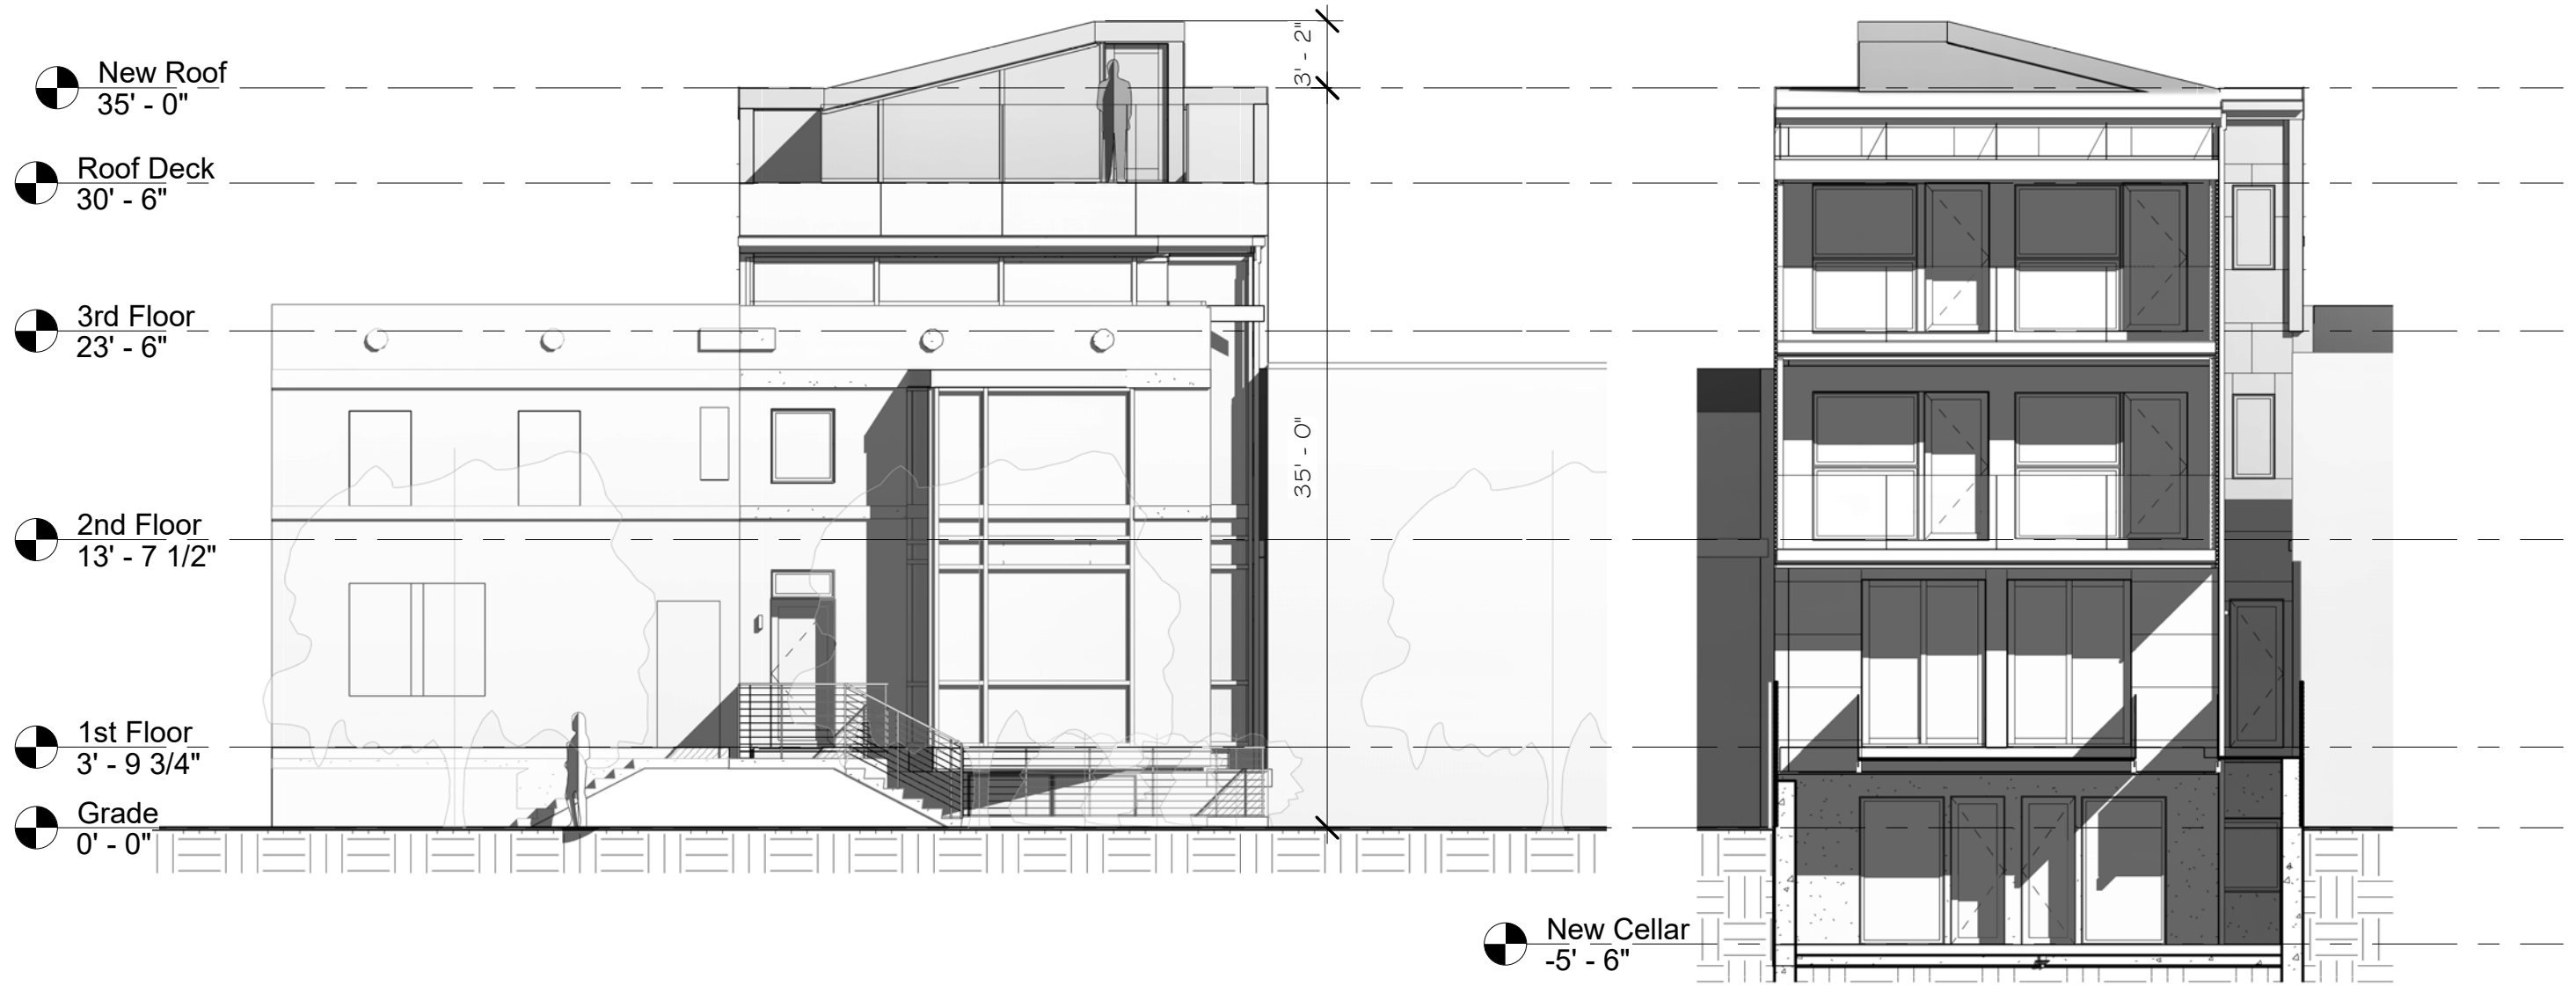

01 Proposed East Elevation - BZA
SCALE 1/8" = 1'-0"

02 Proposed West Elevation - BZA
SCALE 1/8" = 1'-0"

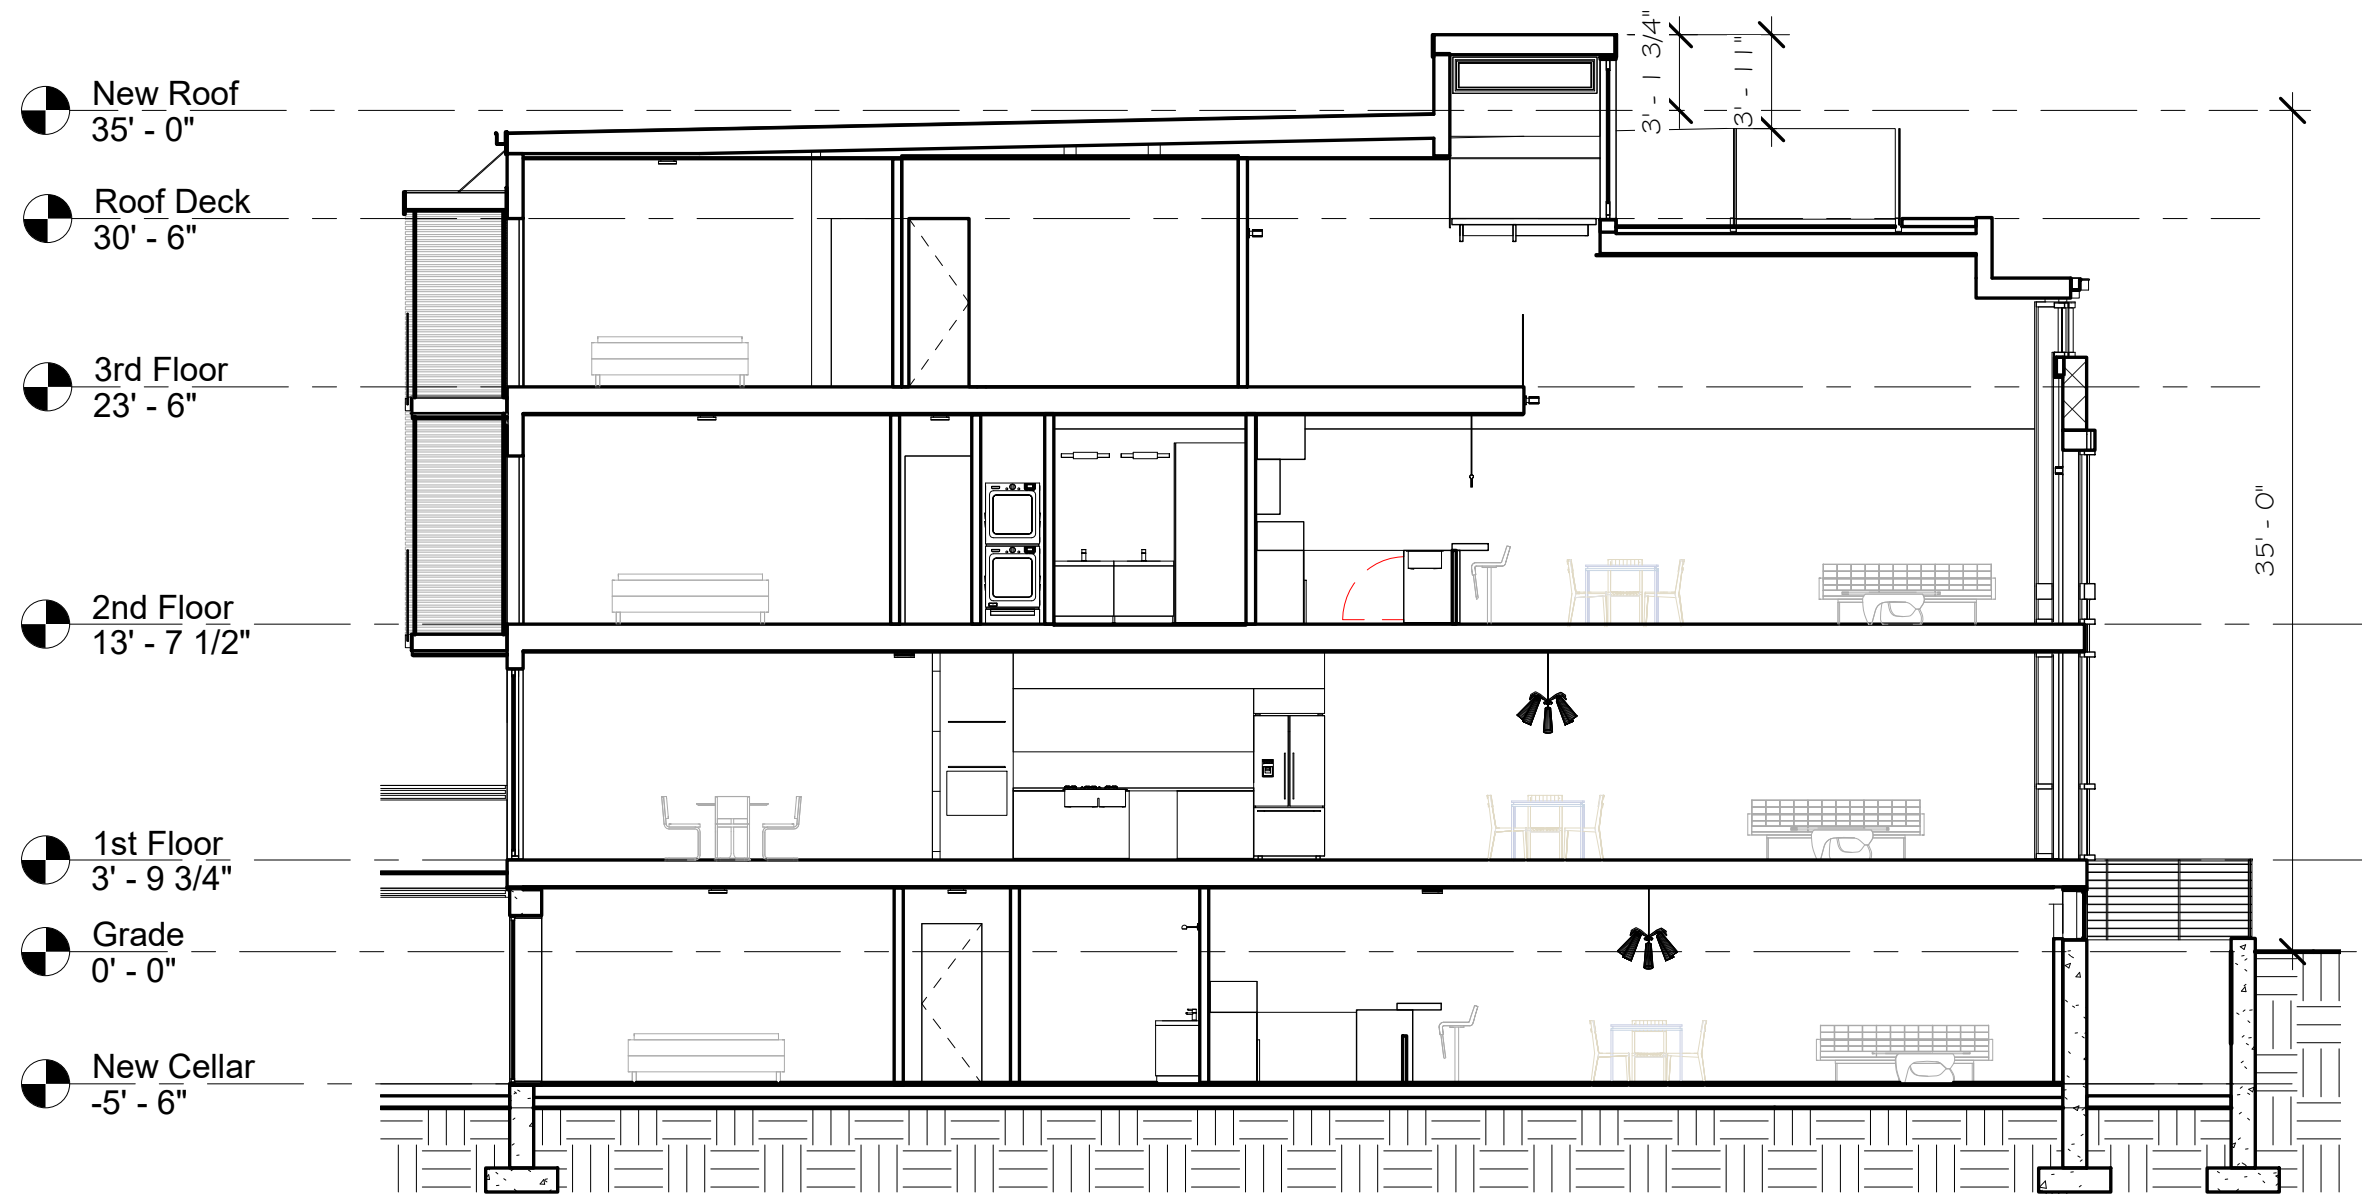

01 Long. Section
SCALE 1/8" = 1'-0"



1 | Sectional Perspective
SCALE

ARCHITEXTUAL

www.architextual.com

T 202 295 9001

D:\2018-13_3324_SHERMAN_AVE_MULTI-FAMILY_NEW_CatarinaFerreira4652.rvt

PROJECT INFORMATION

The Drew Condominium
3324 SHERMAN AVE NW LLC
3324 Sherman Ave NW

PROJECT NUMBER: 2018-13

9/10/2018 11:55:20 AM

ISSUE RECORD

Issue:
Reference Sheet:
Drawing Date: 05/05/18
Drawn By: Author
Drawing Scale:

DRAWING INFORMATION

Sectional Perspective

Z.301

COPYRIGHT © archi-TEXTUAL, PLLC 2017



01 | View from Across
SCALE



02 | View from North
SCALE

ARCHITEXTUAL

www.architextual.com

T 202 295 9001

D:\2018-13_3324_SHERMAN_AVE_MULTI-FAMILY_NEW_CatarinaFerreira4652.rvt

PROJECT INFORMATION

The Drew Condominium
3324 SHERMAN AVE NW LLC
3324 Sherman Ave NW

PROJECT NUMBER: 2018-13

9/10/2018 11:55:22 AM

ISSUE RECORD

Issue:
Reference Sheet:
Drawing Date: 04/19/18
Drawn By: Author
Drawing Scale:

DRAWING INFORMATION

Perspectives

Z.400

COPYRIGHT © archi-TEXTUAL, PLLC 2017