


Exhibit 9

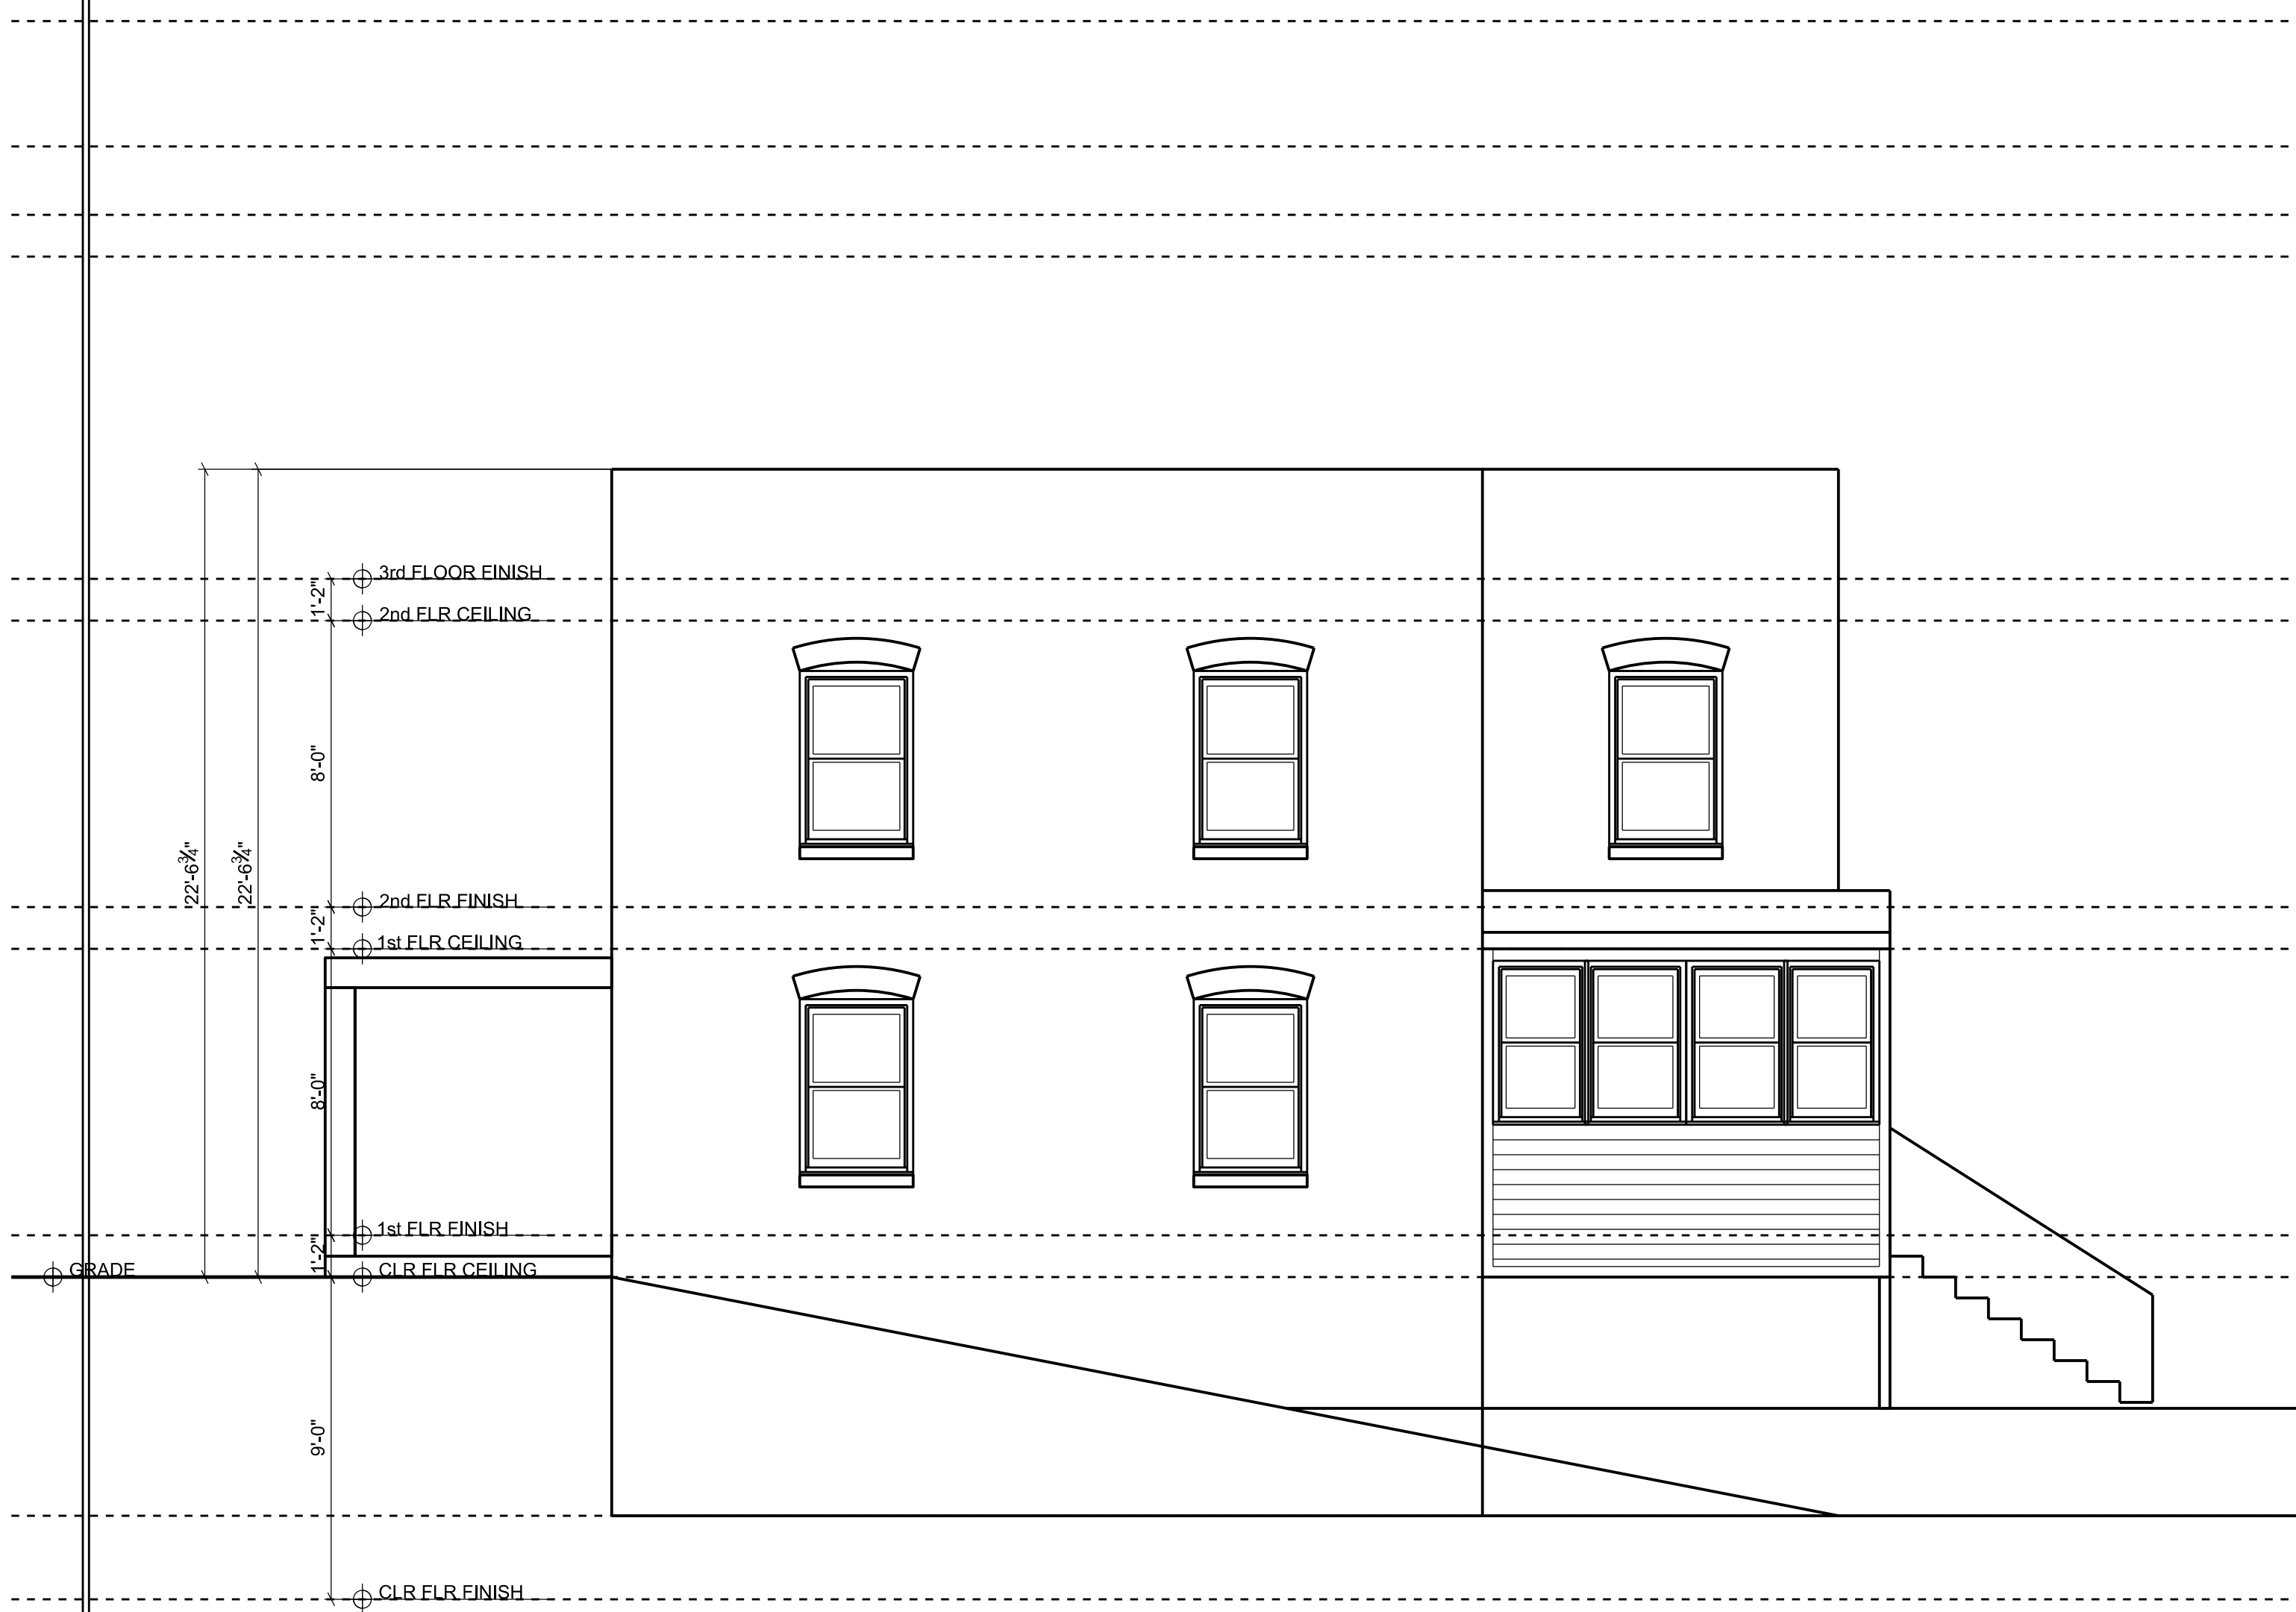

1 WEST ELEVATION - EXISTING
SCALE: 1/4" = 1'-0" 24X36 LAYOUT



2 WEST ELEVATION - PROPOSED
SCALE: 1/4" = 1'-0" 24X36 LAYOUT

AFA|STUDIOS
architecture - design - construction management
p. 202.220.2437
c. 202.220.2437

afa@afastudios.com
afa-studios.com
1734 20th Street, NW Washington, DC 20009

1267 PENN ST., NE

1267 PENN ST., NE
WASHINGTON, DC 20002
LOT: 0233 SQ: 4060

SCALE: AS NOTED

DATE: 08/10/2017

PROJECT NUMBER: 1260



A0202