


1 CELLAR FLOOR PLAN

SCALE: $\frac{3}{32}" = 1'-0"$

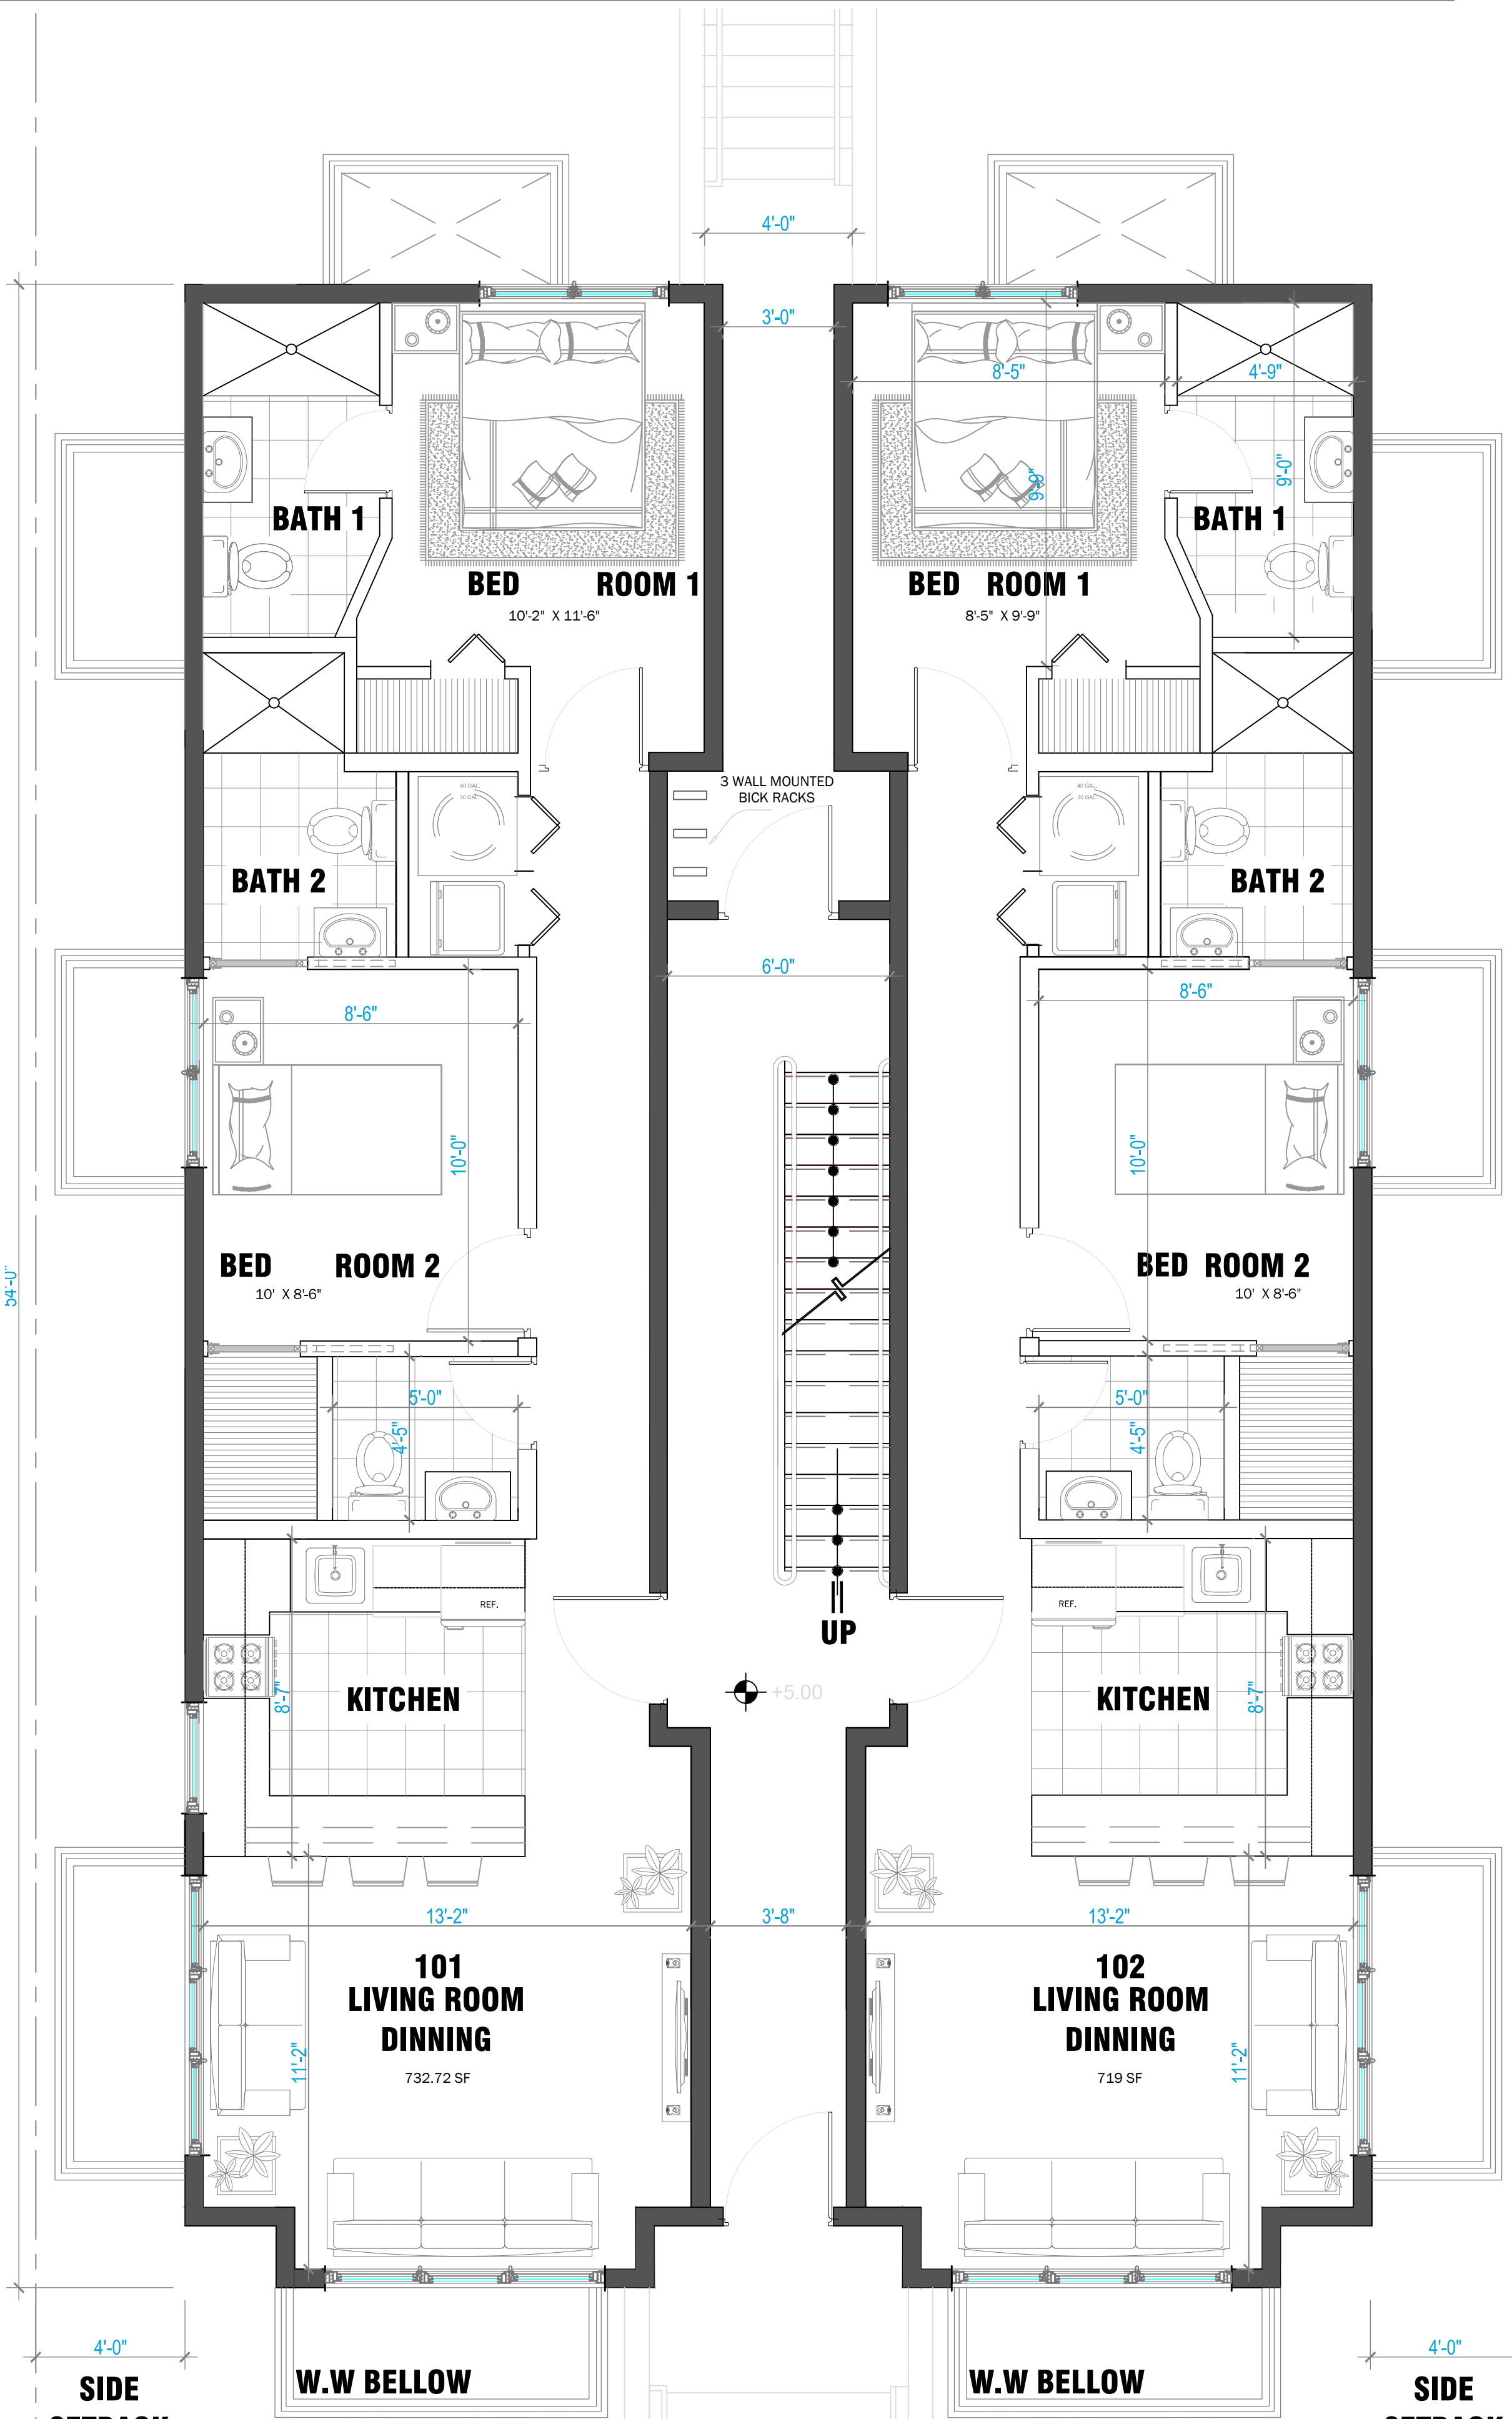

2 FIRST FLOOR PLAN

SCALE: $\frac{3}{32}" = 1'-0"$

GENERAL NOTES

DESIGN COMPANY:



PROJECT NAME:
413 60TH ST

DRAWING TITLE:
DESIGN PACKAGE

DRAWN BY: _____ CHECKED BY: _____

APPROVED BY: _____ DATE: 05/20/2018

OWNER / CLIENT:
AMM2 Investments LLC.

MUBASHIR KHAN, President
715 8th St SE, Suite 1, Washington DC 20003

202-543-4680 Office / 202-365-4680 Cell
E-MAIL : mubashir_khan1@yahoo.com

PROJECT NO: _____ SCALE: _____ SHEET SIZE: _____

DRAWING NO: _____ SHEET NO: _____
CELLAR- FIRST FLOOR PLANS 002


REVISION:
1

UNIT:
-

PROJECT ARCHITECT


GAZNAG S. OTHMAN

CONTACT NO- 618 434 8128
E-MAIL : architect.gznagsdeeq@gmail.com

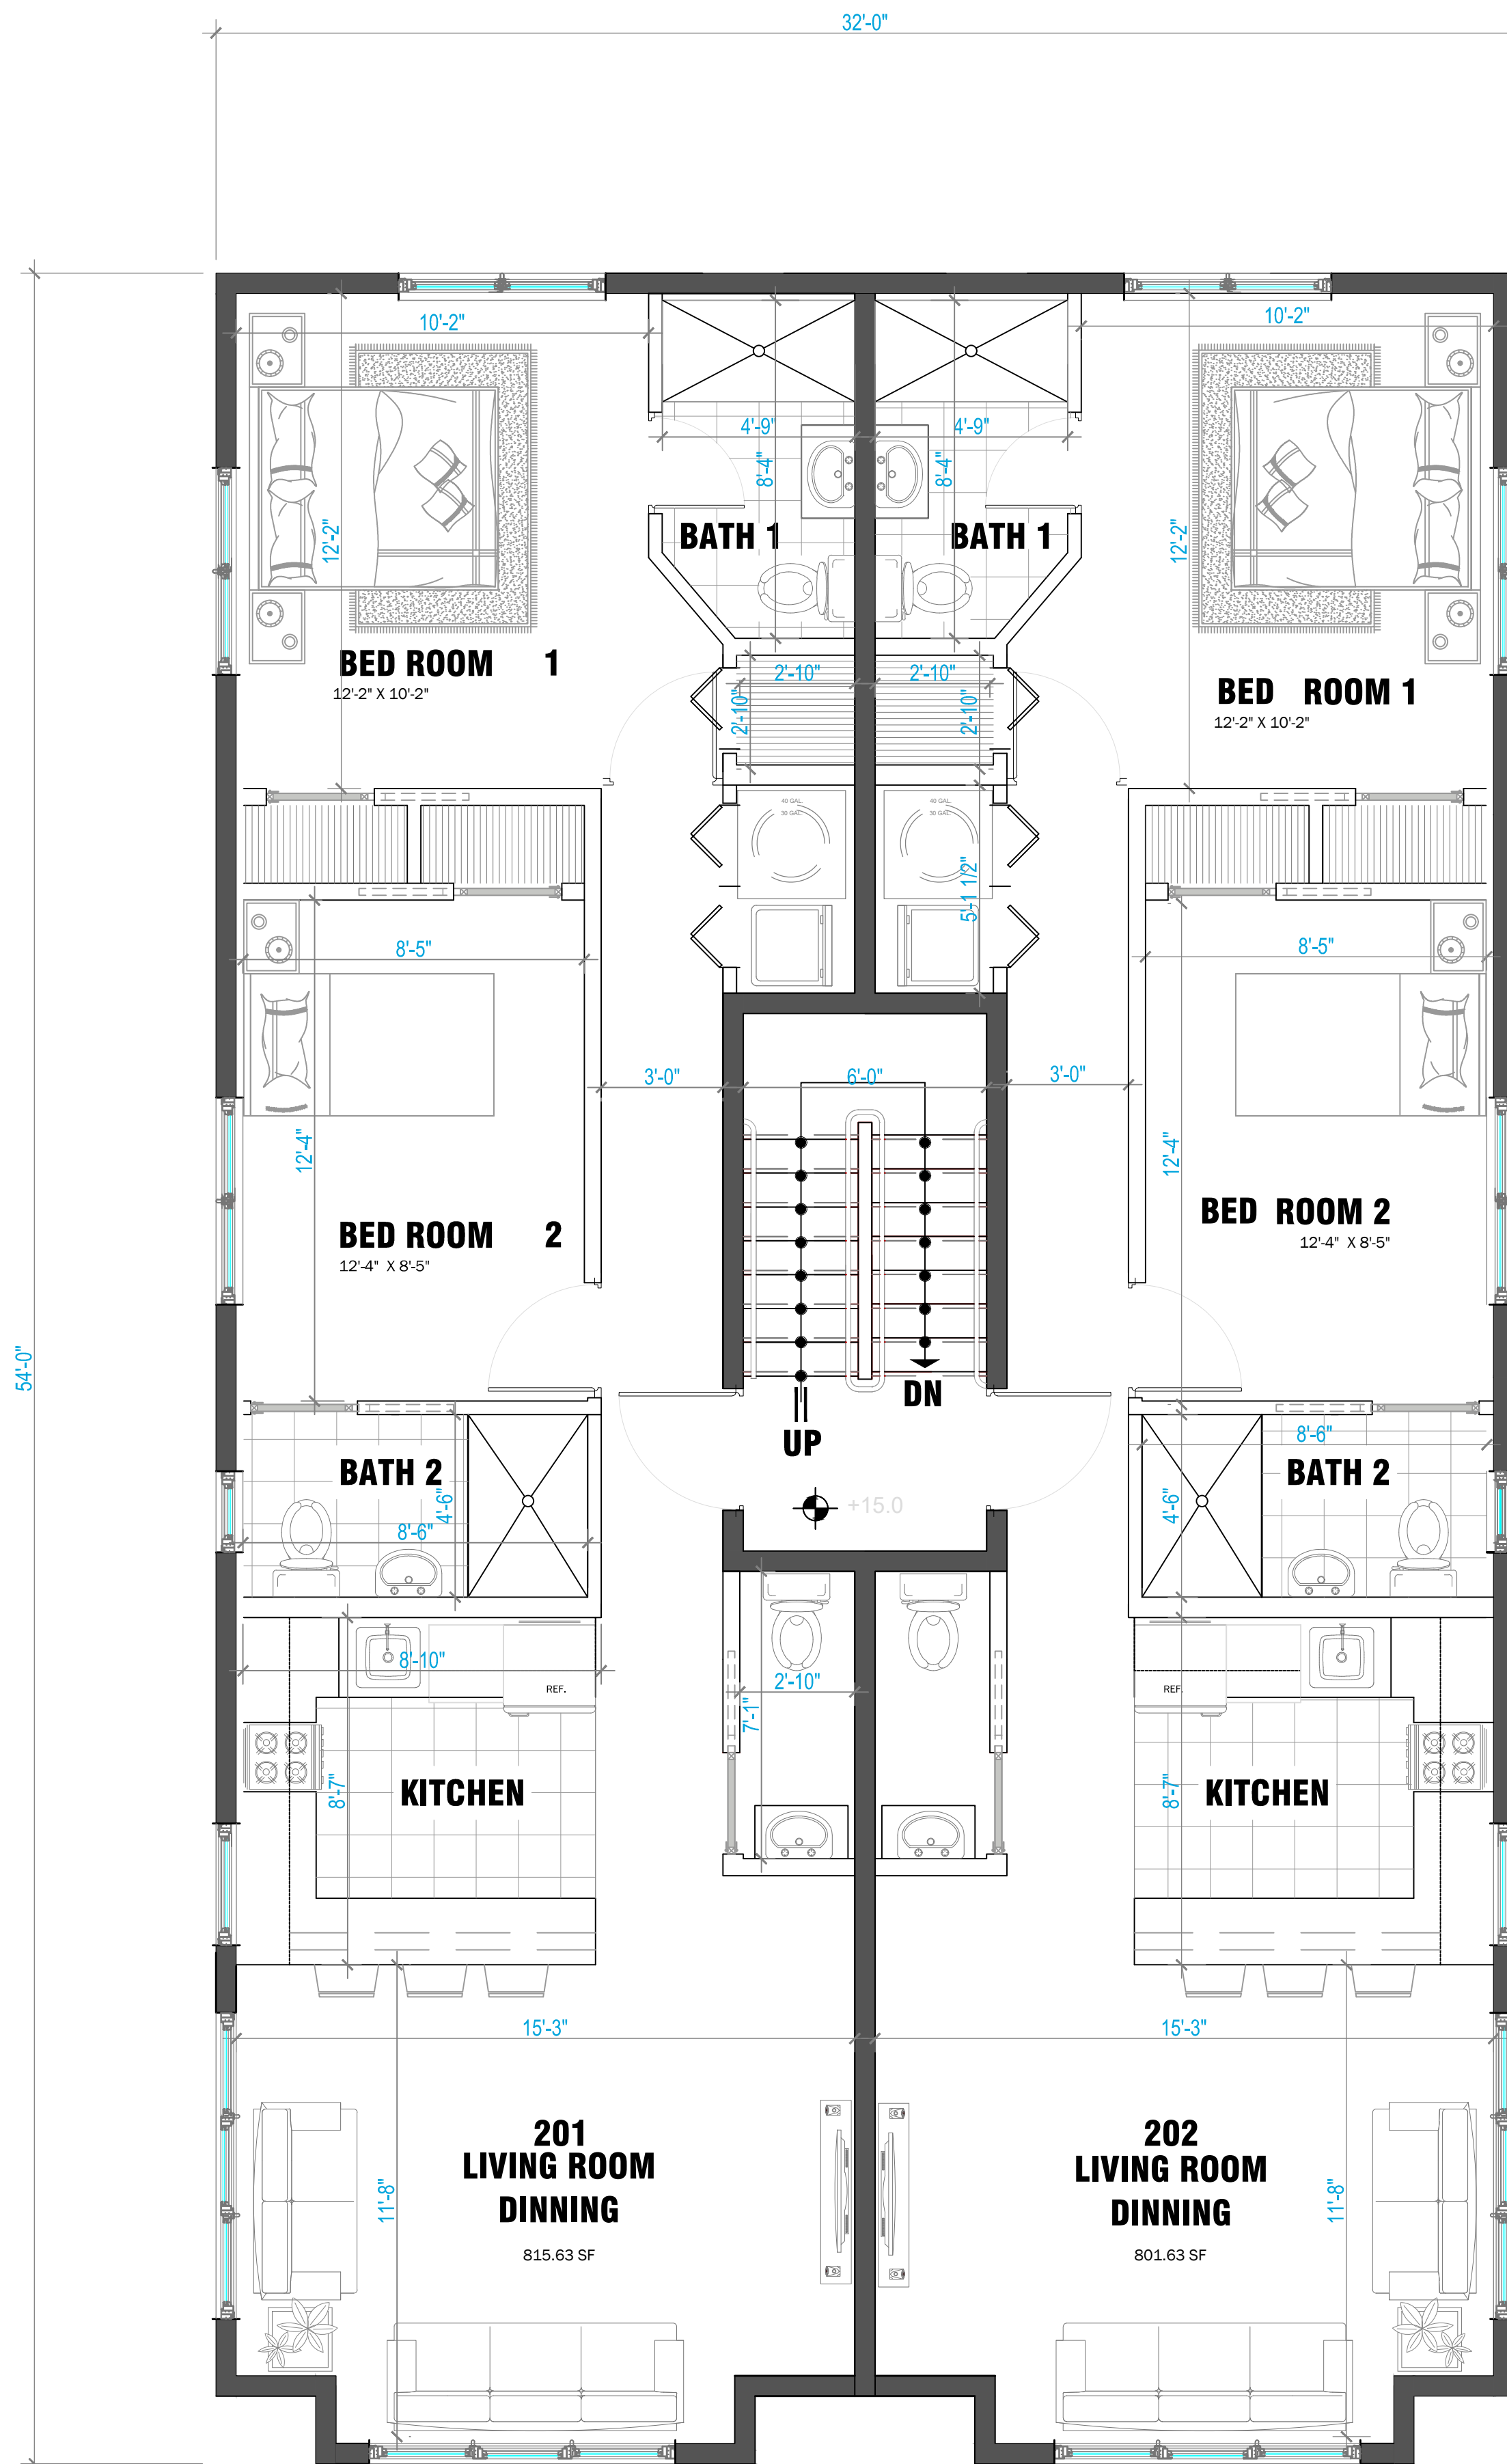

1 SECOND FLOOR PLAN

SCALE: $\frac{3}{32}'' = 1'-0''$

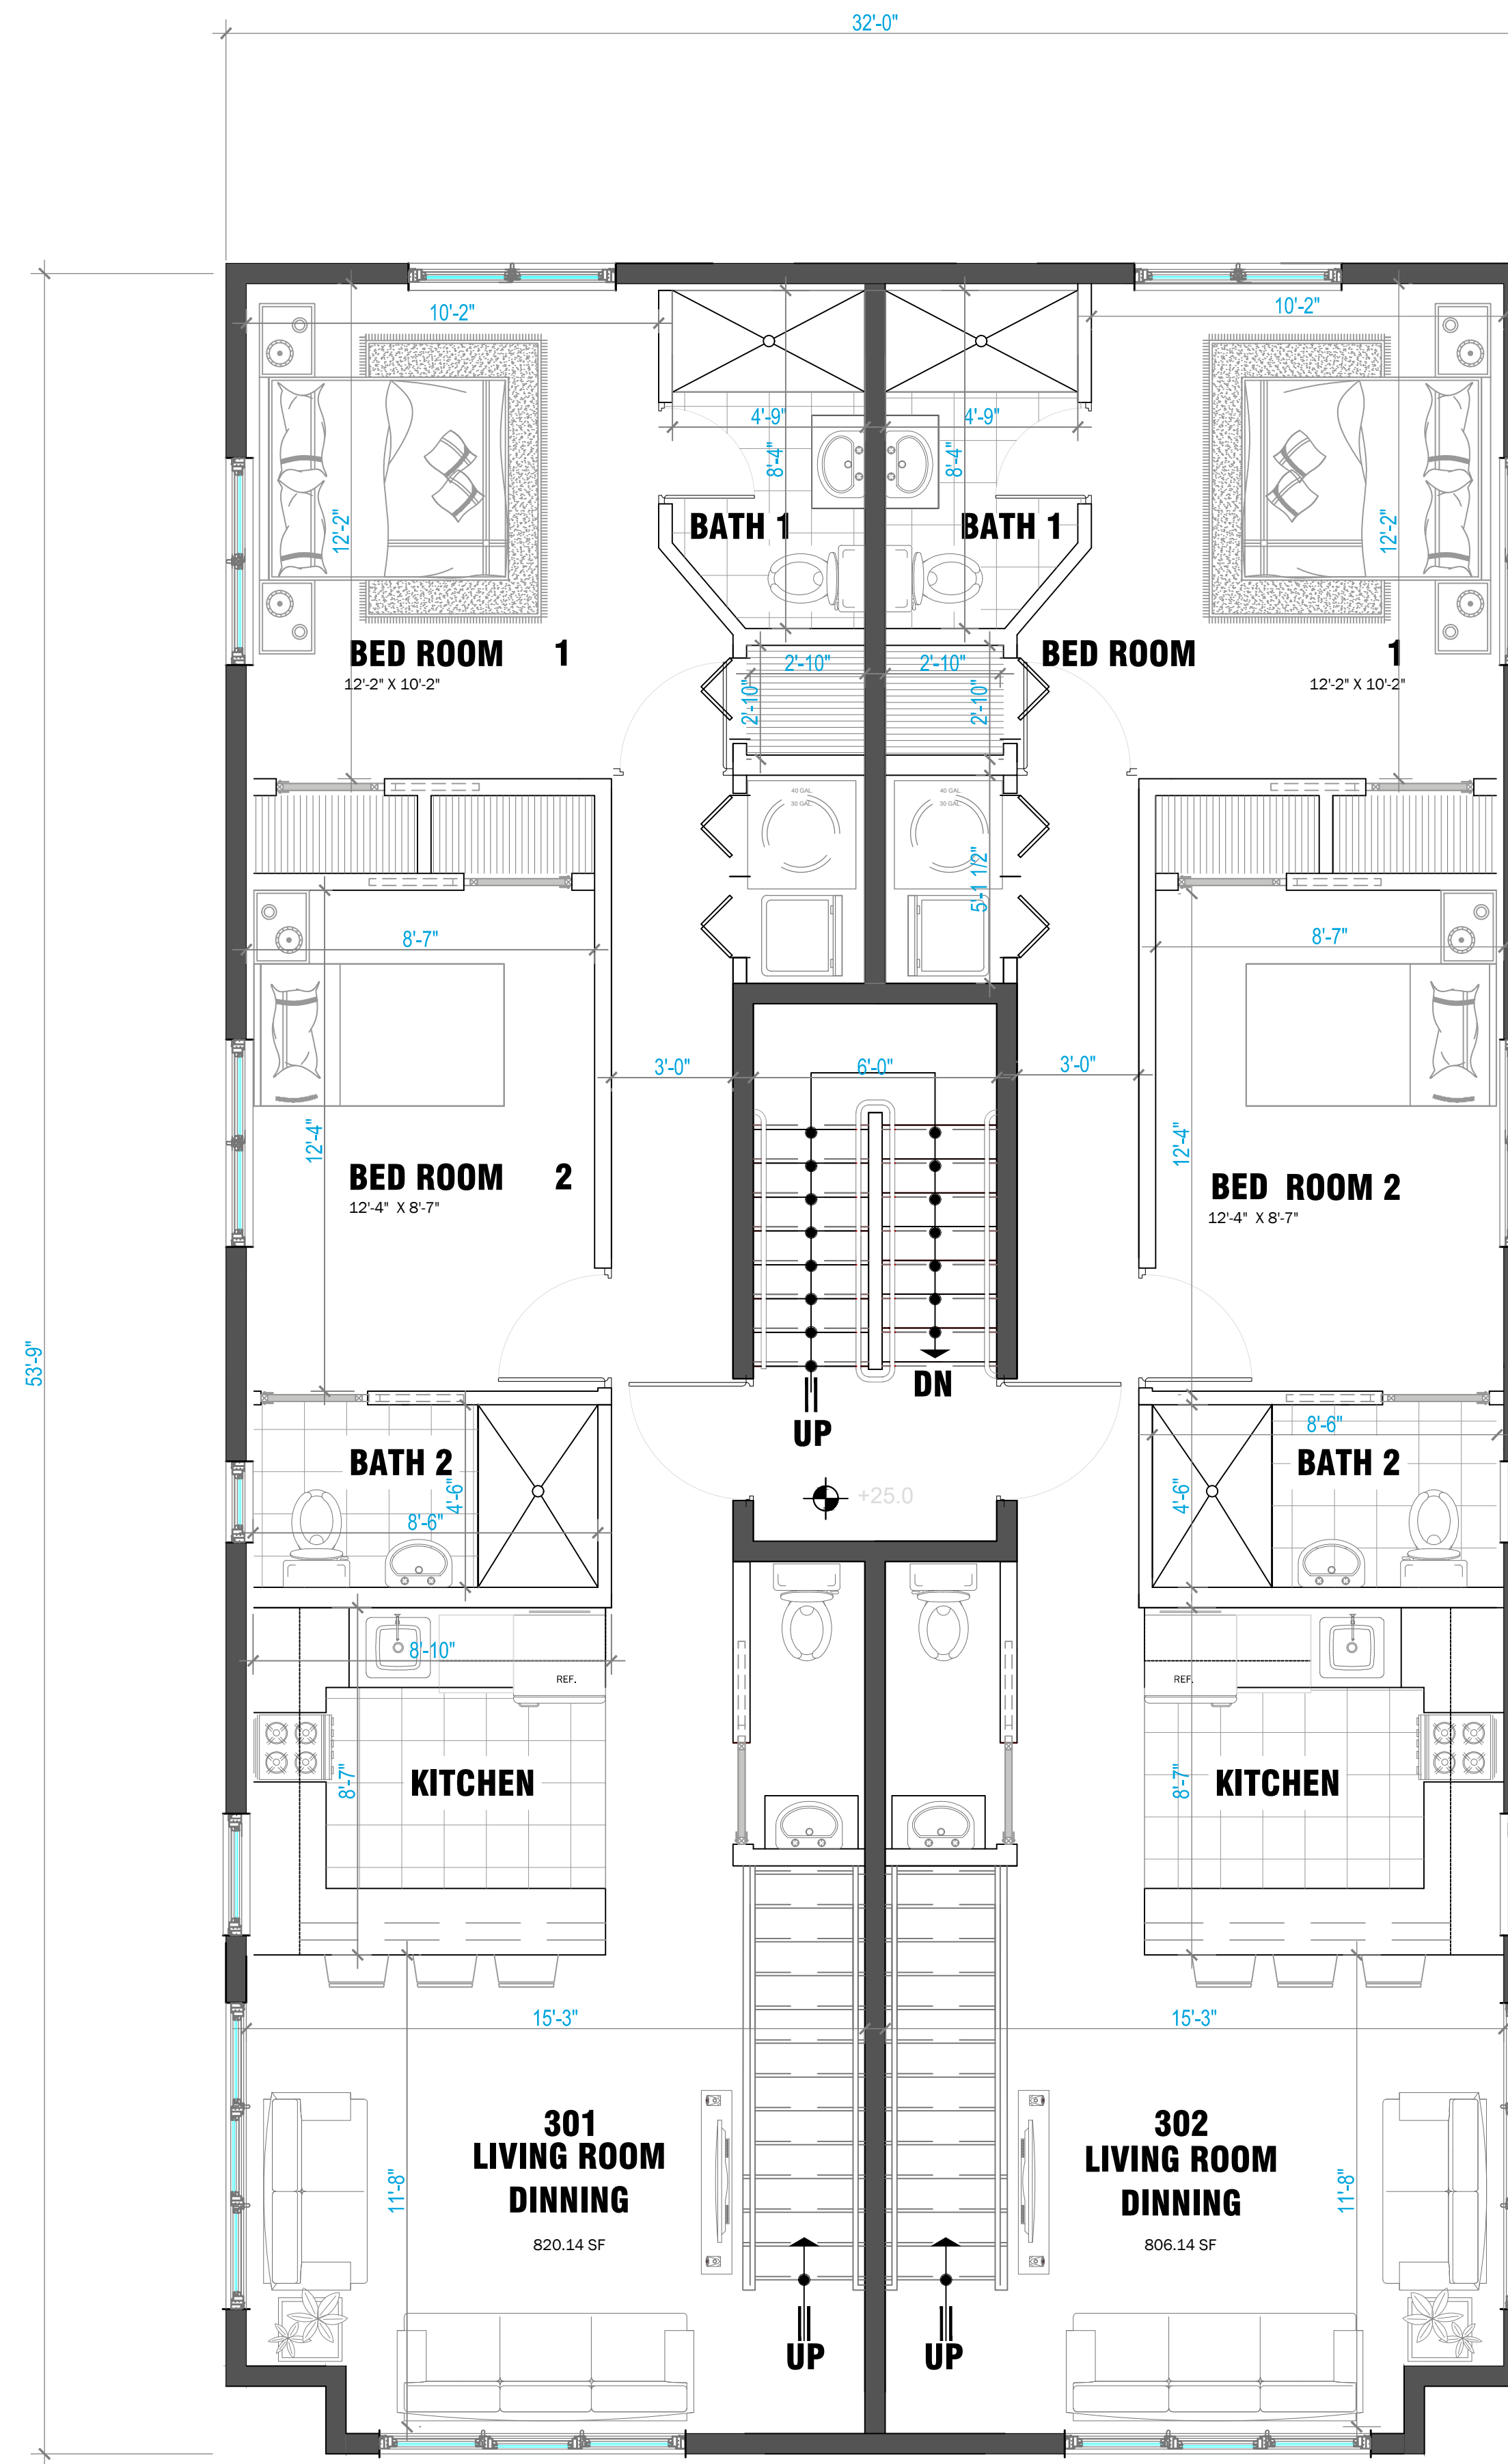


2 THIRD FLOOR PLAN

SCALE: $\frac{3}{32}'' = 1'-0''$

GENERAL NOTES

DESIGN COMPANY:

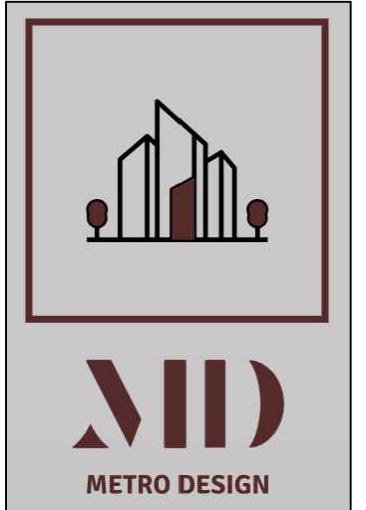

PROJECT NAME:
413 60TH ST

DRAWING TITLE:
DESIGN PACKAGE

DRAWN BY: _____ CHECKED BY: _____

APPROVED BY: _____ DATE: 05/20/2018

OWNER / CLIENT:
AMM2 Investments LLC.

MUBASHIR KHAN, President
715 8th St SE, Suite 1, Washington DC 20003

202-543-4680 Office / 202-365-4680 Cell
E-MAIL : mubashir_khan1@yahoo.com

PROJECT NO: _____ SCALE: _____ SHEET SIZE: _____

DRAWING NO:
SECOND-THIRD
FLOOR PLANS SHEET NO:
003


REVISION:
1

UNIT:
-


PROJECT ARCHITECT

GAZNAG S. OTHMAN

CONTACT NO- 618 434 8128
E-MAIL :architect.gznagsdeeq@gmail.com

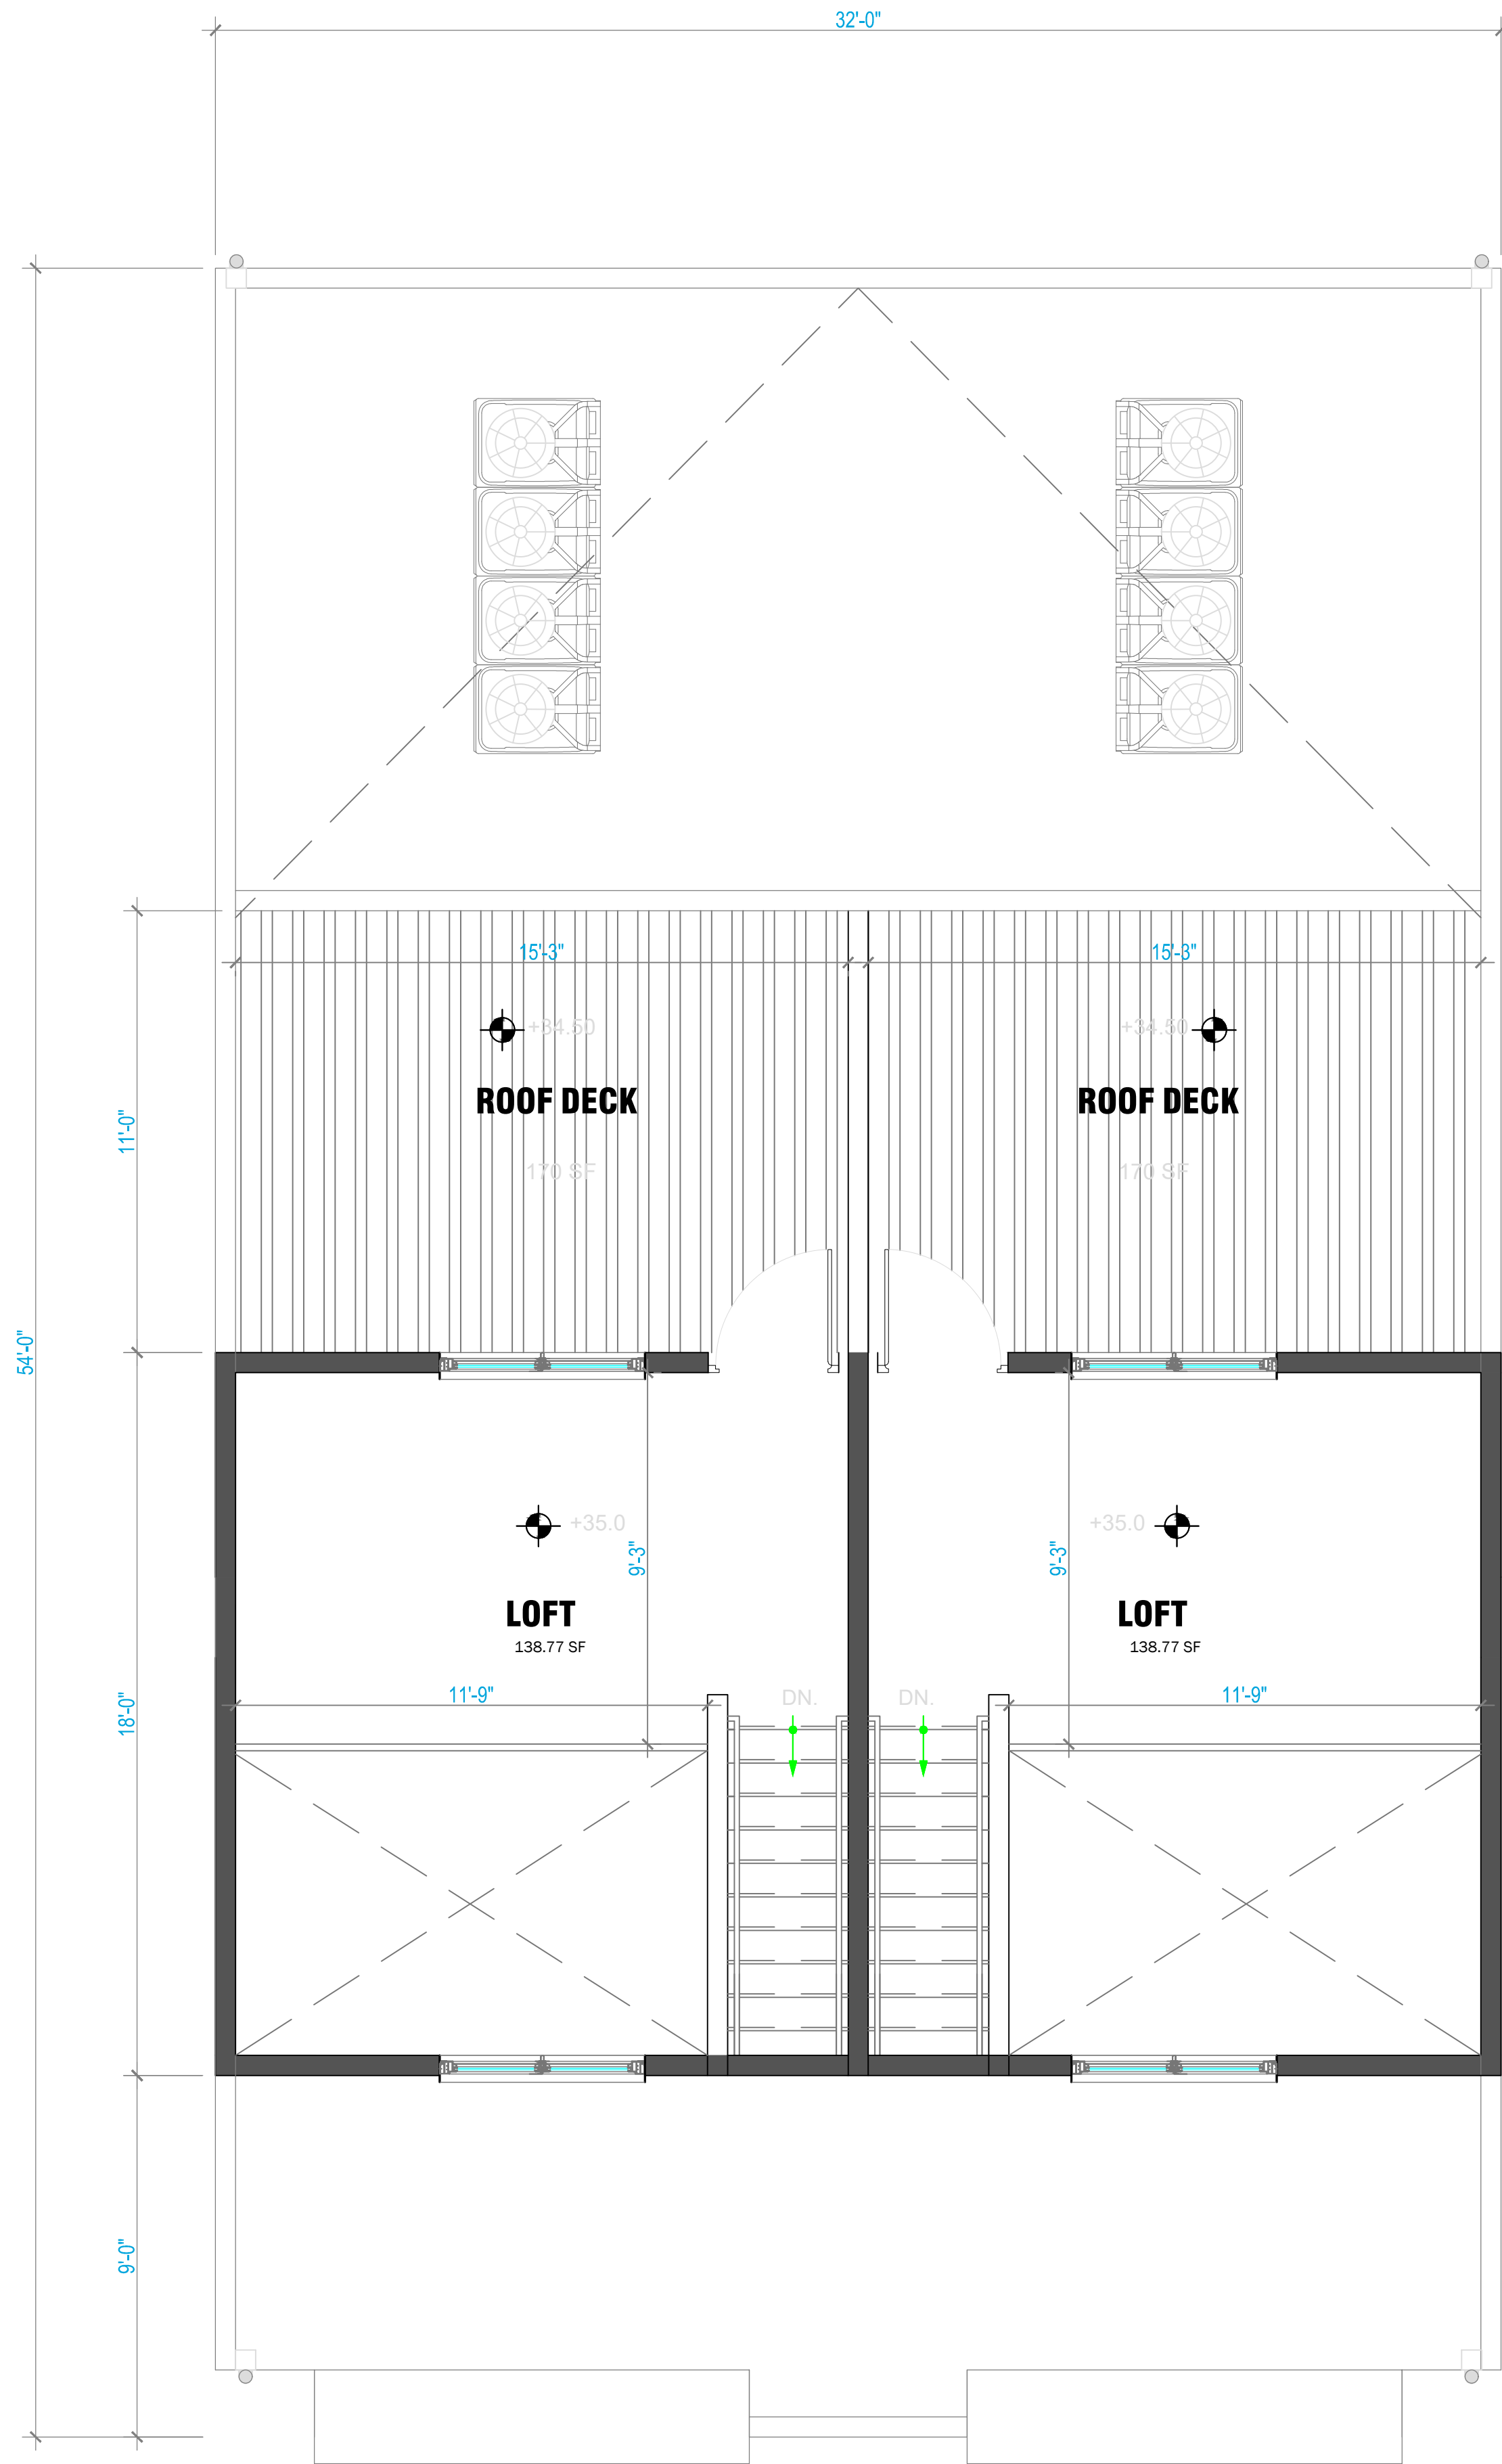


1 LOFT FLOOR PLAN
SCALE: $\frac{3}{32}'' = 1'-0''$

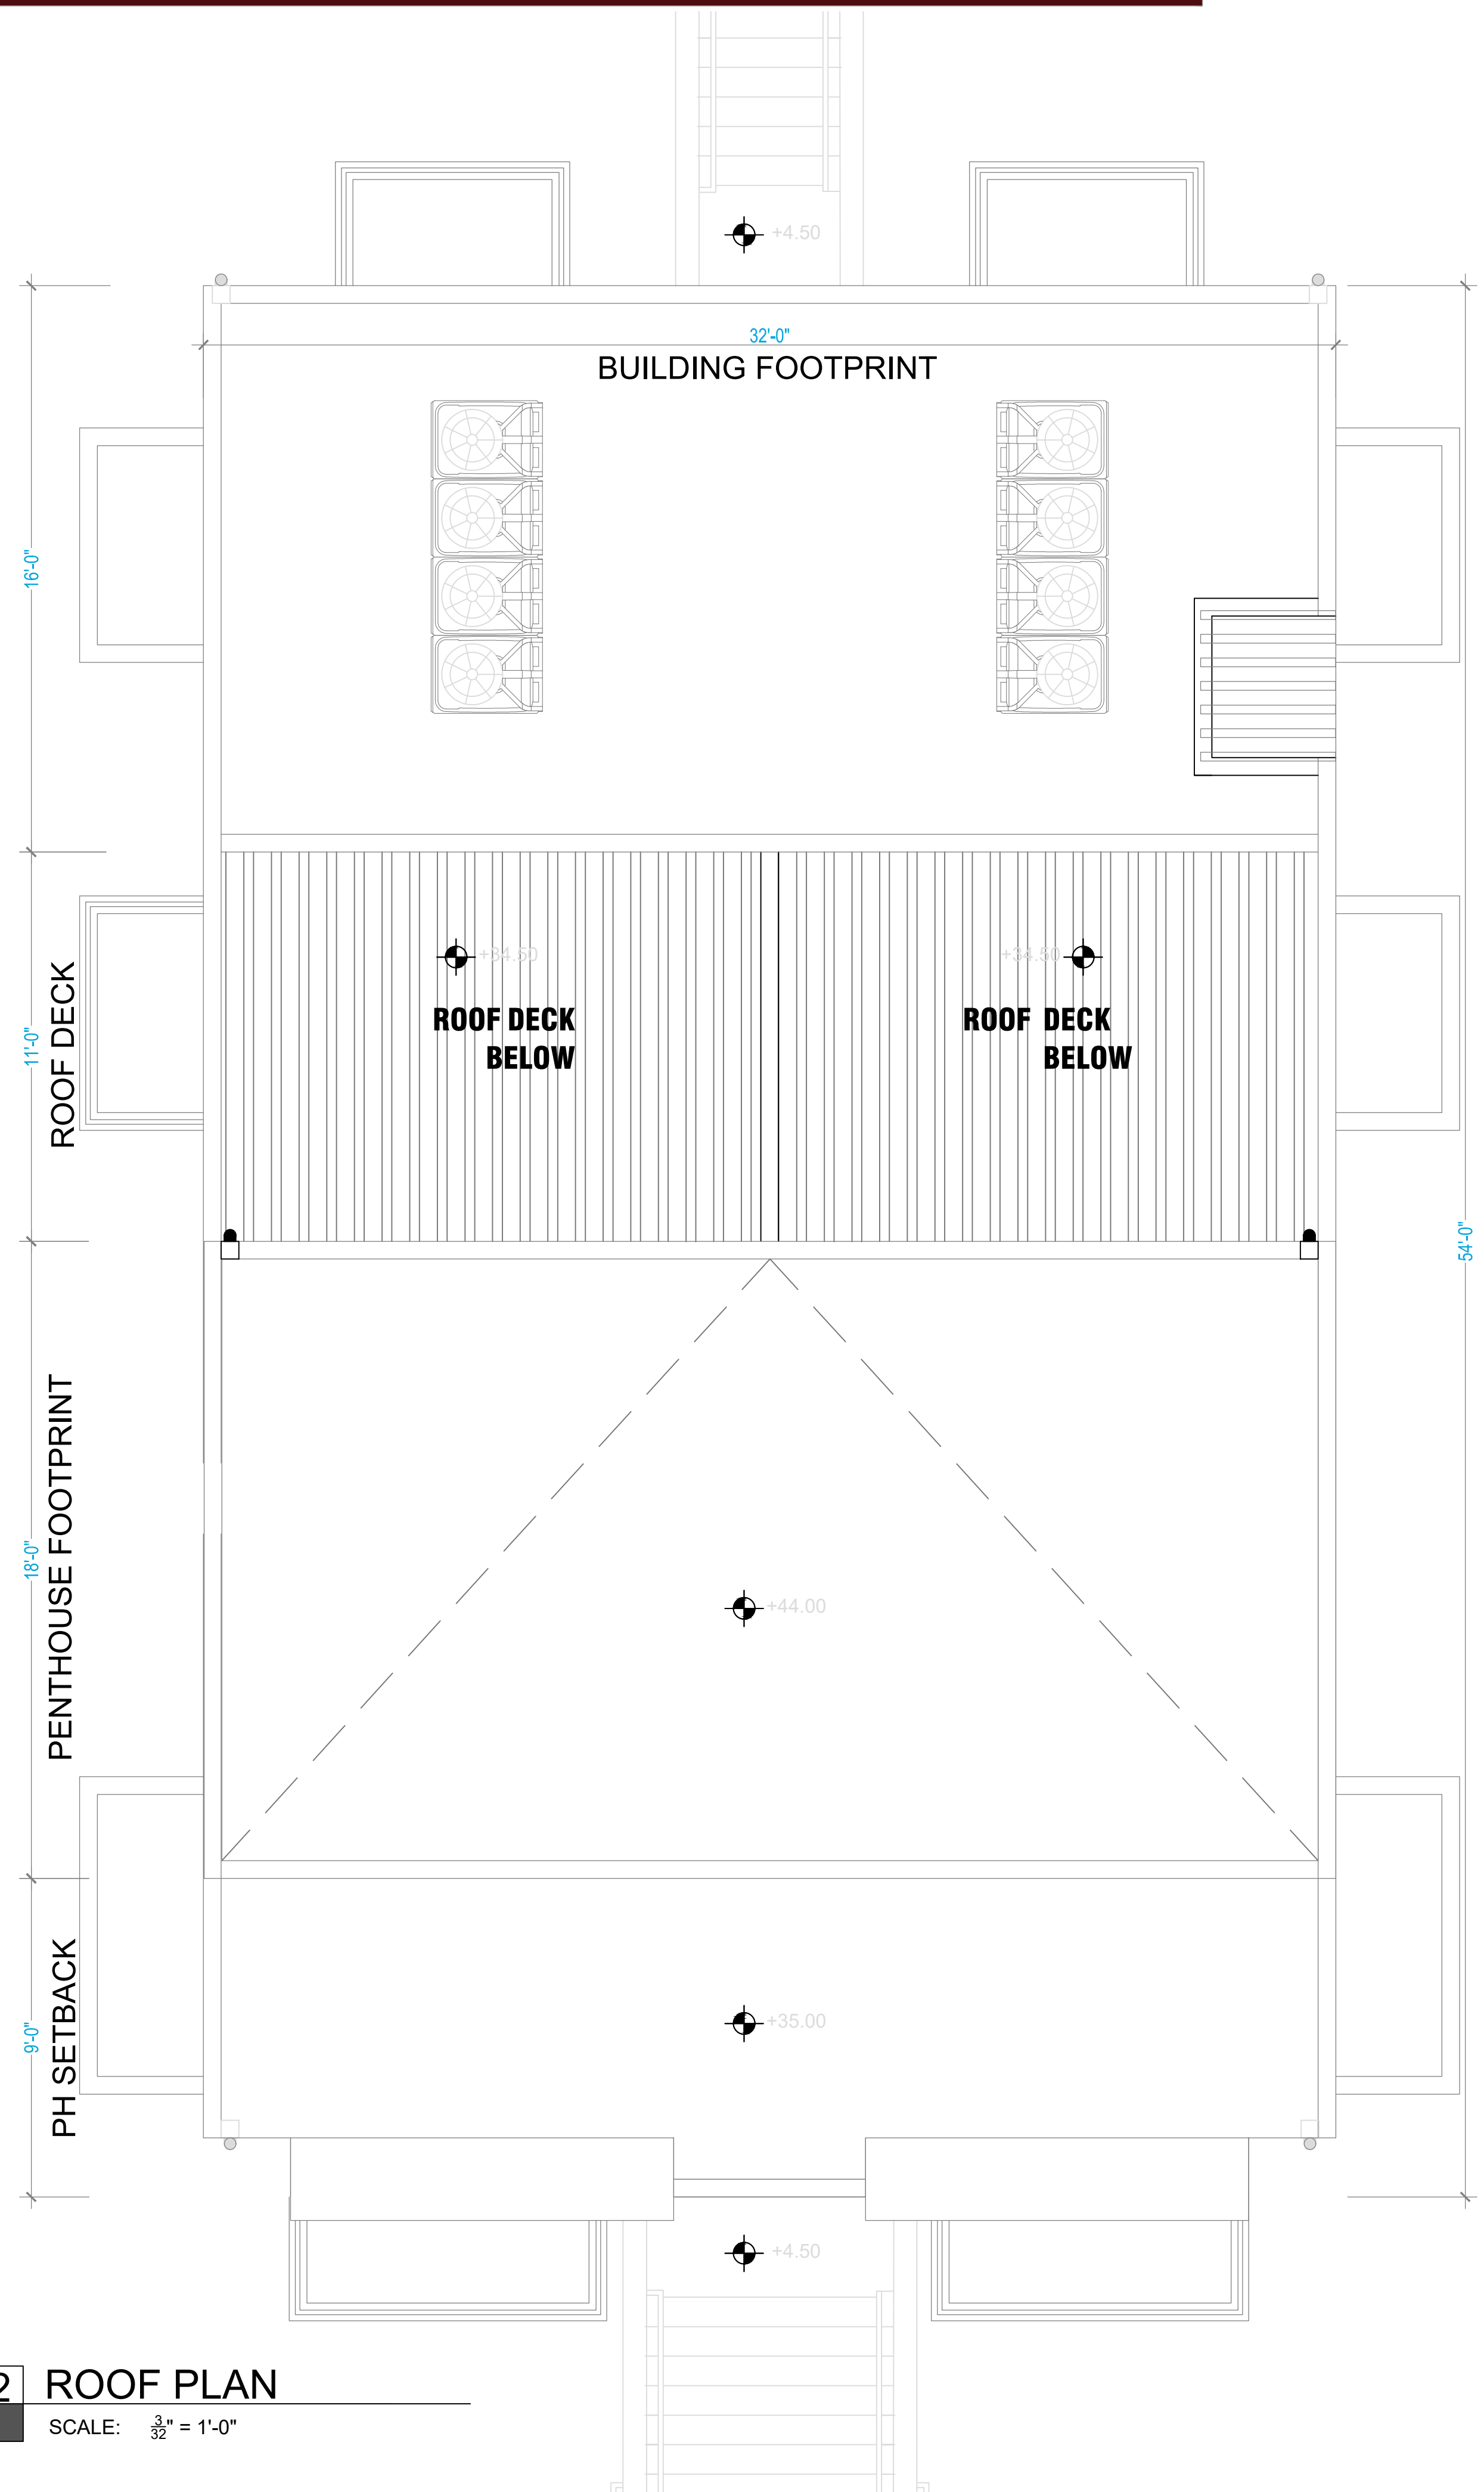

2 ROOF PLAN
SCALE: $\frac{3}{32}'' = 1'-0''$

GENERAL NOTES

DESIGN COMPANY:

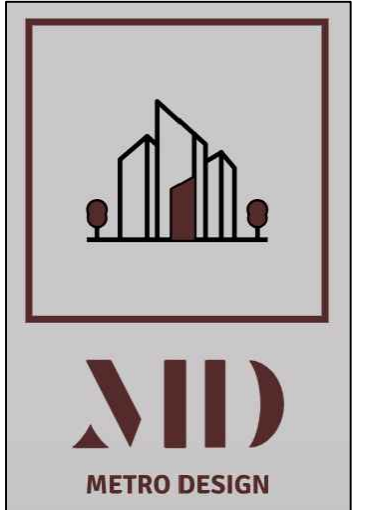

PROJECT NAME:
413 60TH ST

DRAWING TITLE:
DESIGN PACKAGE

DRAWN BY: CHECKED BY:

APPROVED BY: DATE:
05/20/2018

OWNER / CLIENT:
AMM2 Investments LLC.

MUBASHIR KHAN, President
715 8th St SE, Suite 1, Washington DC 20003

202-543-4680 Office / 202-365-4680 Cell
E-MAIL : mubashir_khan1@yahoo.com

PROJECT NO: SCALE: SHEET SIZE:

DRAWING NO: SHEET NO:


REVISION:
1

UNIT:
-


PROJECT ARCHITECT

GAZNAG S. OTHMAN

CONTACT NO- 618 434 8128
E-MAIL : architect.gznagsdeeq@gmail.com

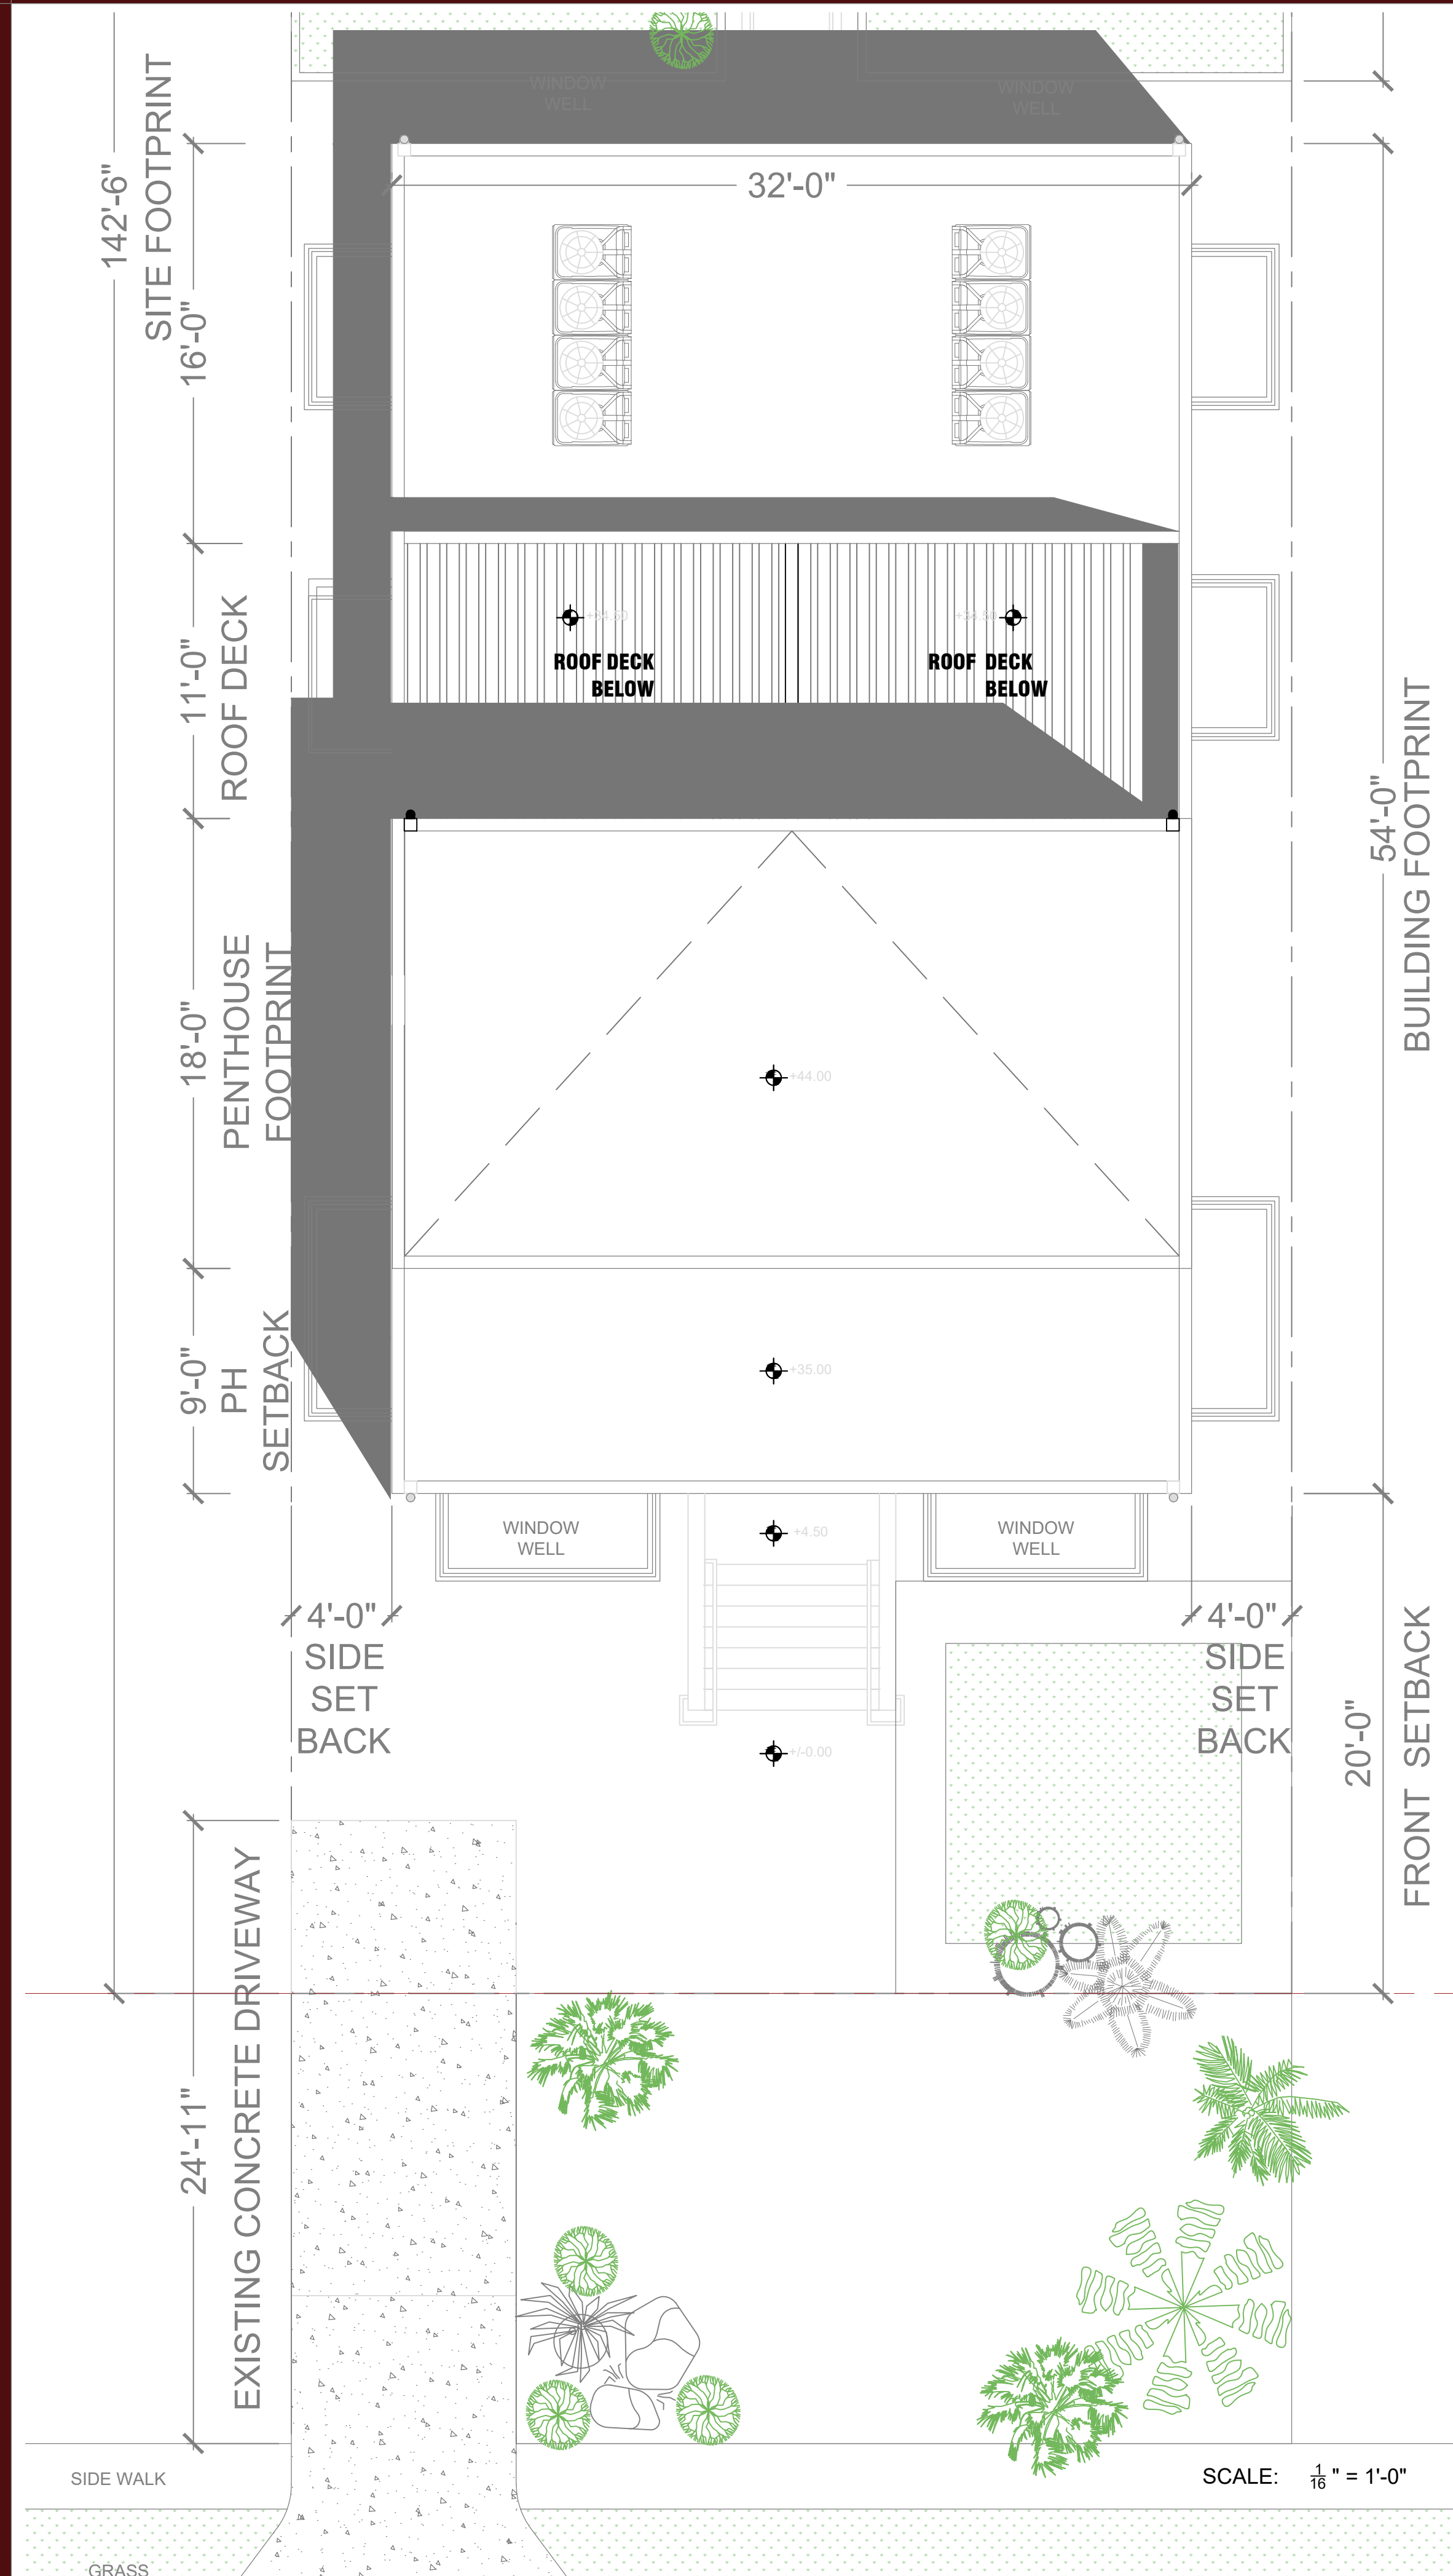


1 SITE PLAN

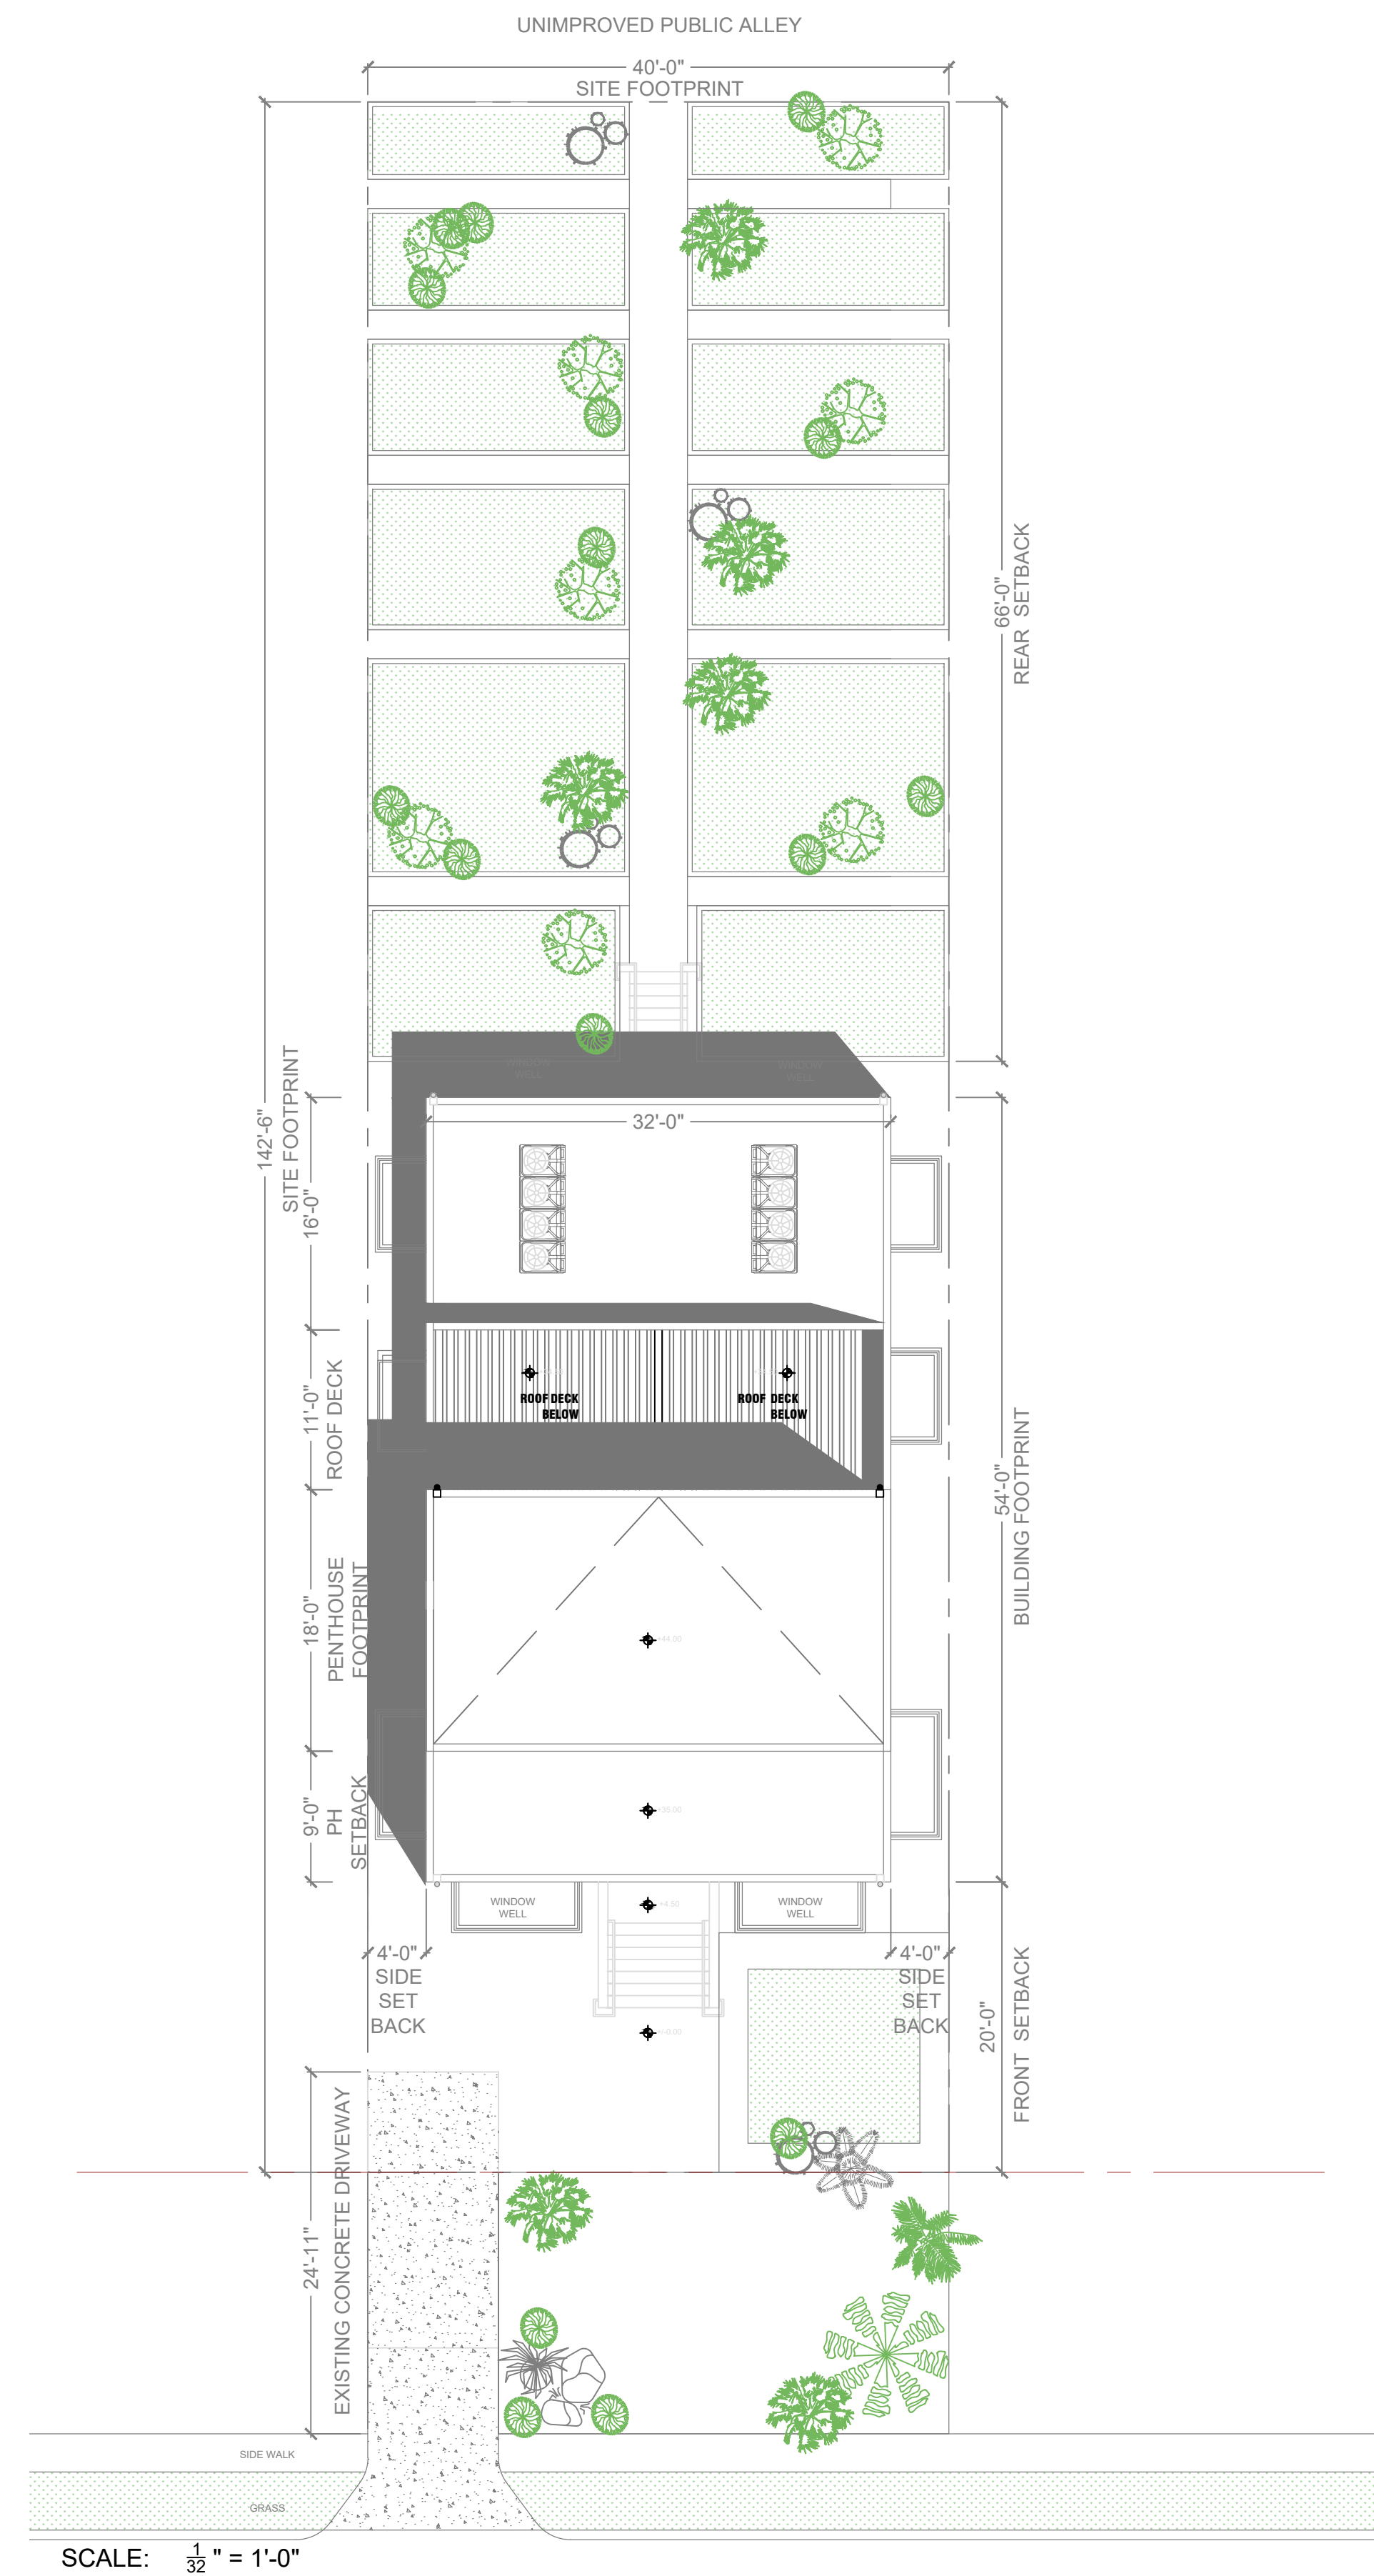

413 60TH ST NE

GENERAL NOTES

DESIGN COMPANY:

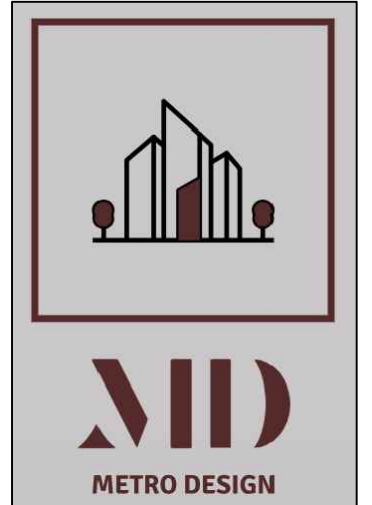

PROJECT NAME:
413 60TH ST

DRAWING TITLE:
DESIGN PACKAGE

DRAWN BY: CHECKED BY:

APPROVED BY: DATE:
05/20/2018

OWNER / CLIENT:
AMM2 Investments LLC.

MUBASHIR KHAN, President
715 8th St SE, Suite 1, Washington DC 20003

202-543-4680 Office / 202-365-4680 Cell
E-MAIL : mubashir_khan1@yahoo.com

PROJECT NO: SCALE: SHEET SIZE:

DRAWING NO: SHEET NO:
SITE PLAN 001

REVISION:
1

UNIT:
-

PROJECT ARCHITECT

GAZNAG S. OTHMAN

CONTACT NO- 618 434 8128
E-MAIL : architect.gznsgsdeeq@gmail.com