


1
A-3.00


Proposed - Front Elevation

Scale: 1/8"=1'-0"

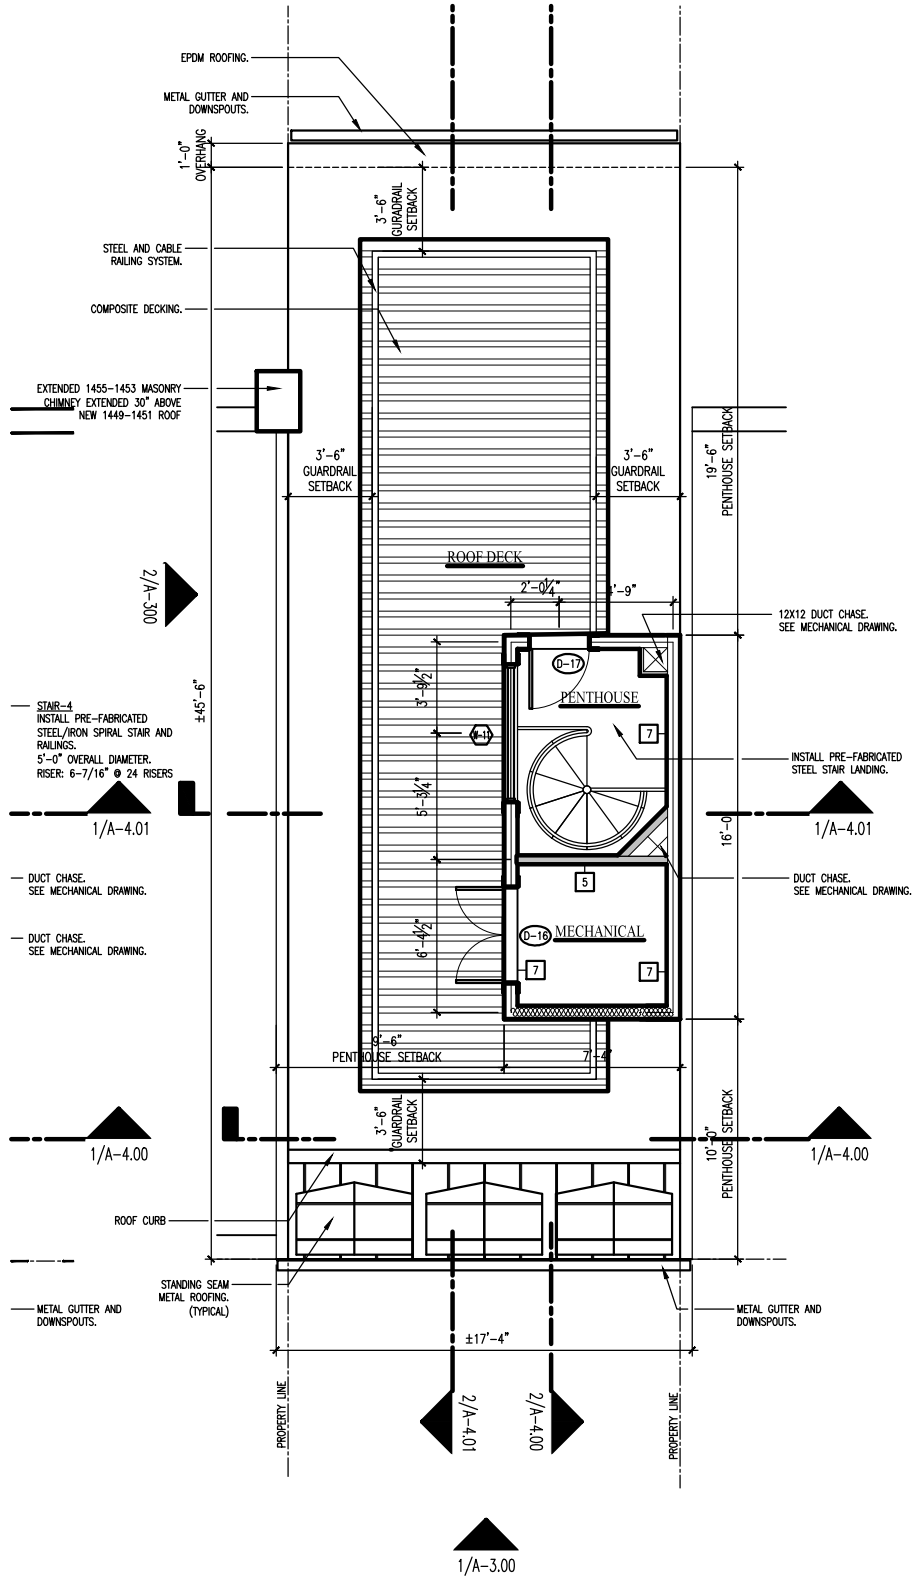


4
A-1.00
Proposed - Penthouse/Roof Deck Plan
4

Scale: 1/8"=1'-0"

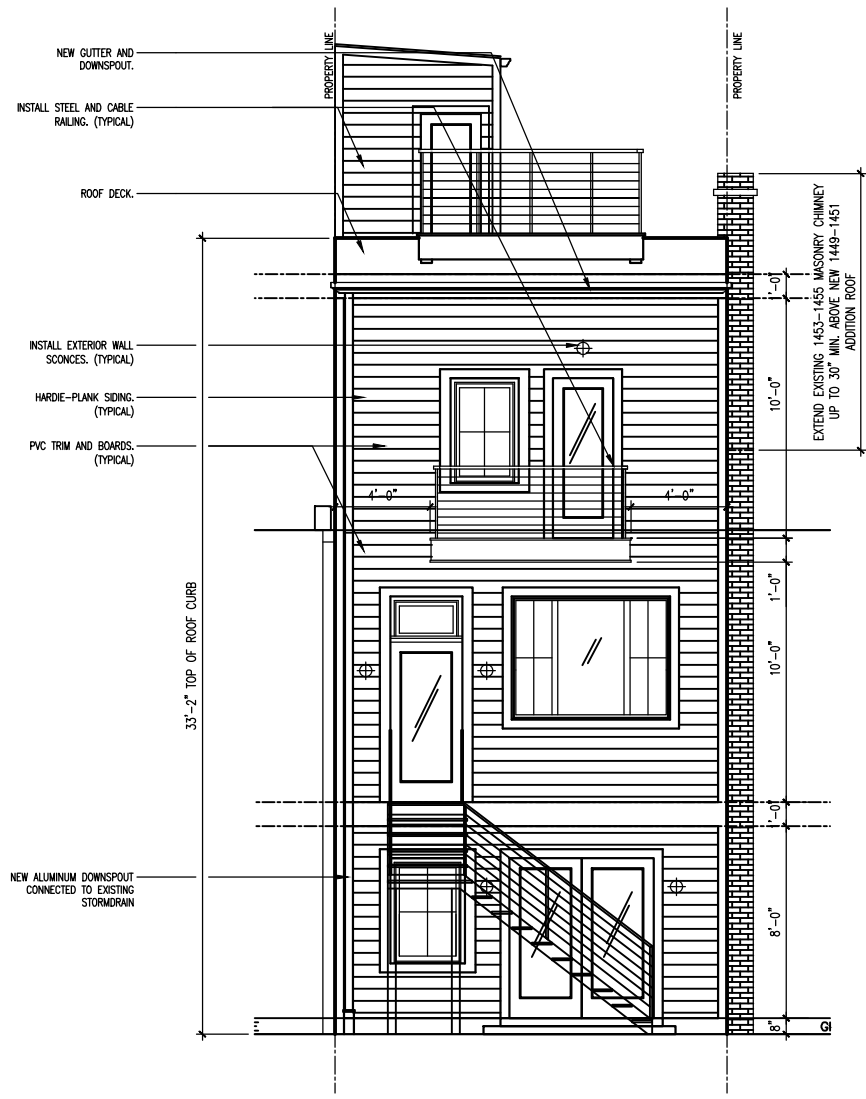


1
A-3.01 Proposed - Rear Elevation
Scale: 1/8"=1'-0"

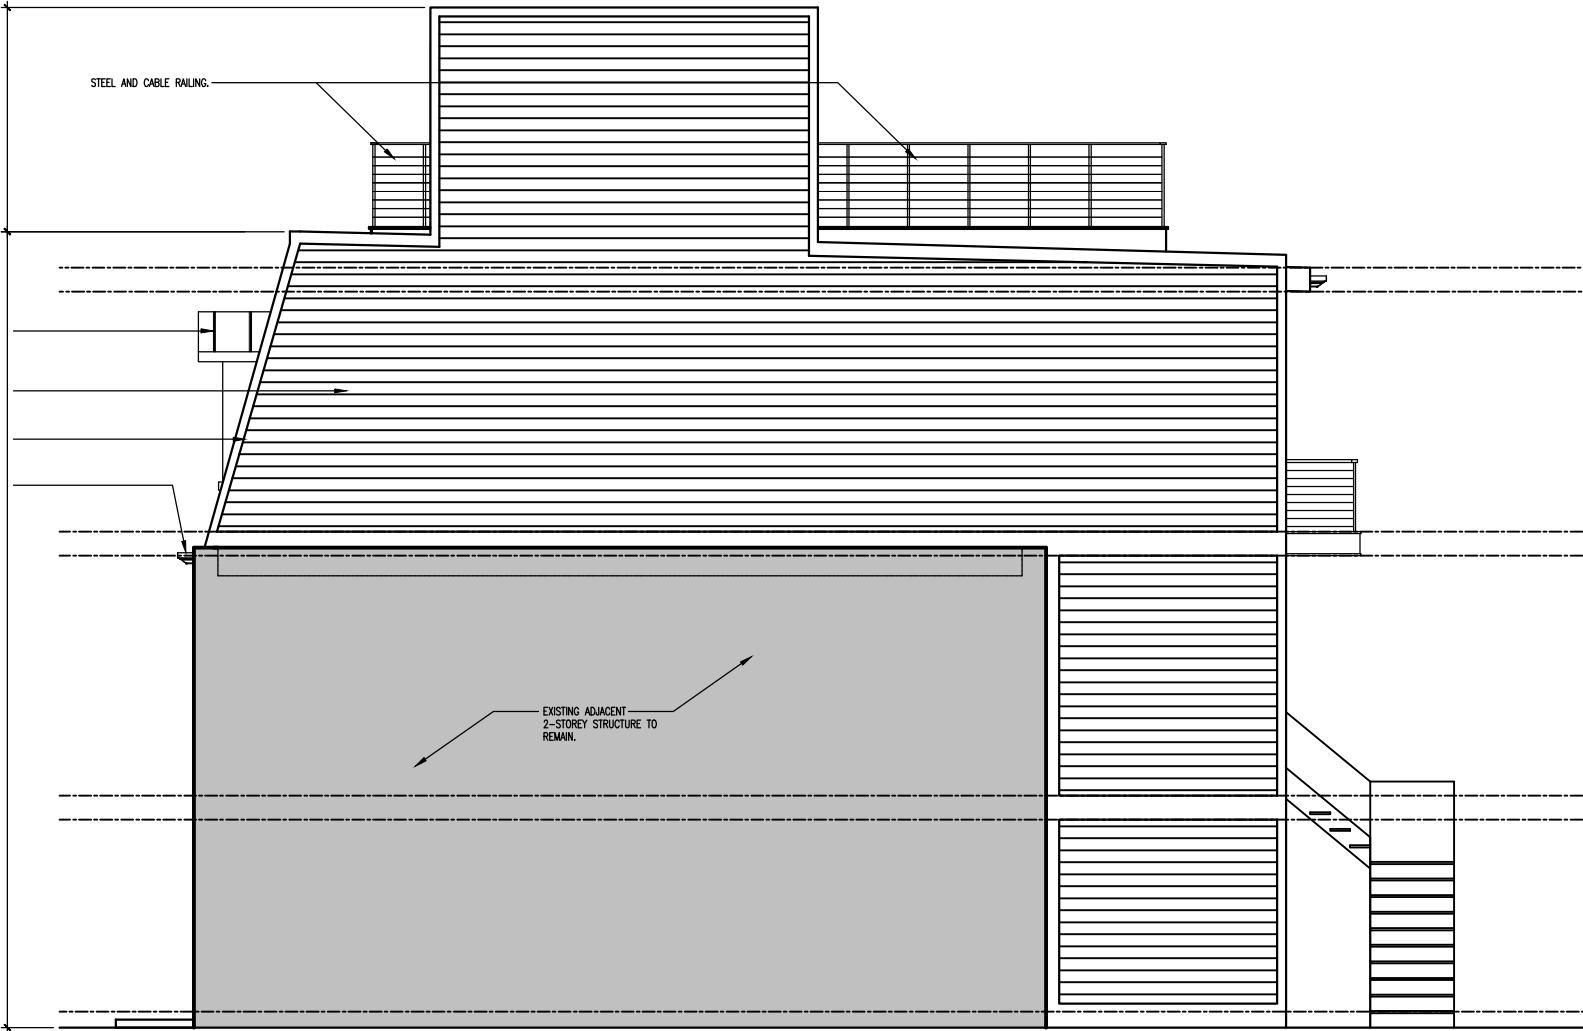

2
A-3.01

Proposed - South Facing Side Elevation

Scale: 1/8"=1'-0"

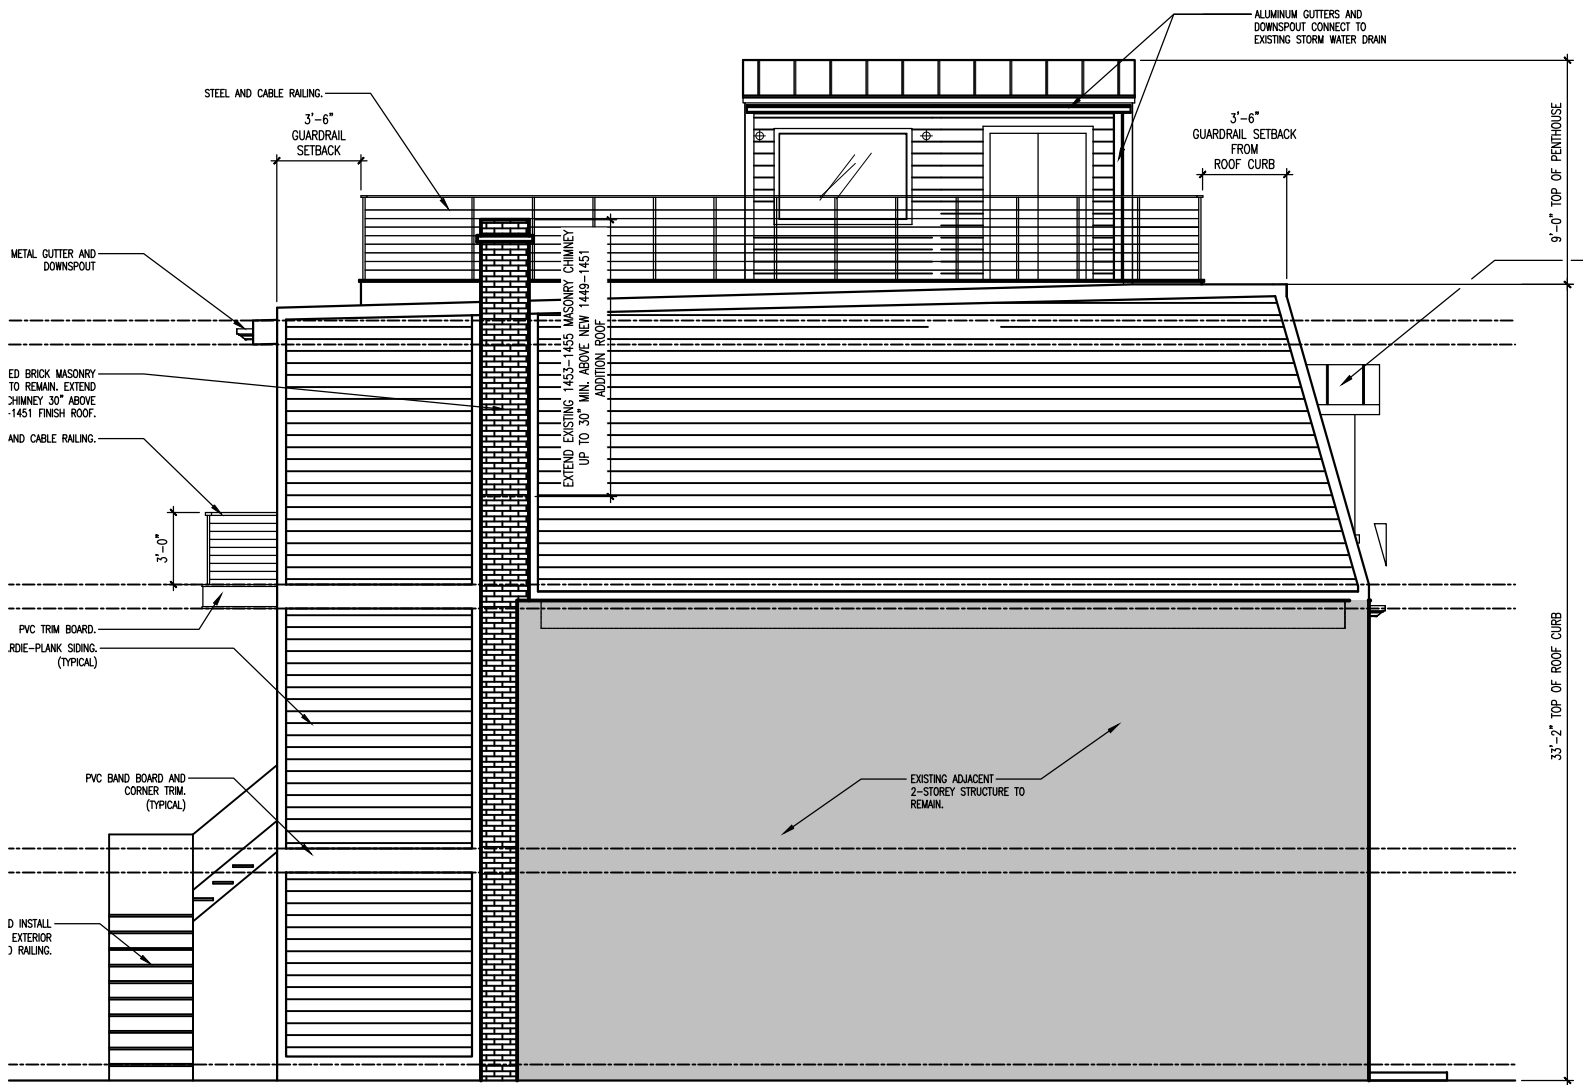

2
A-3.00

Proposed - North Facing Side Elevation

Scale: 1/8"=1'-0"