
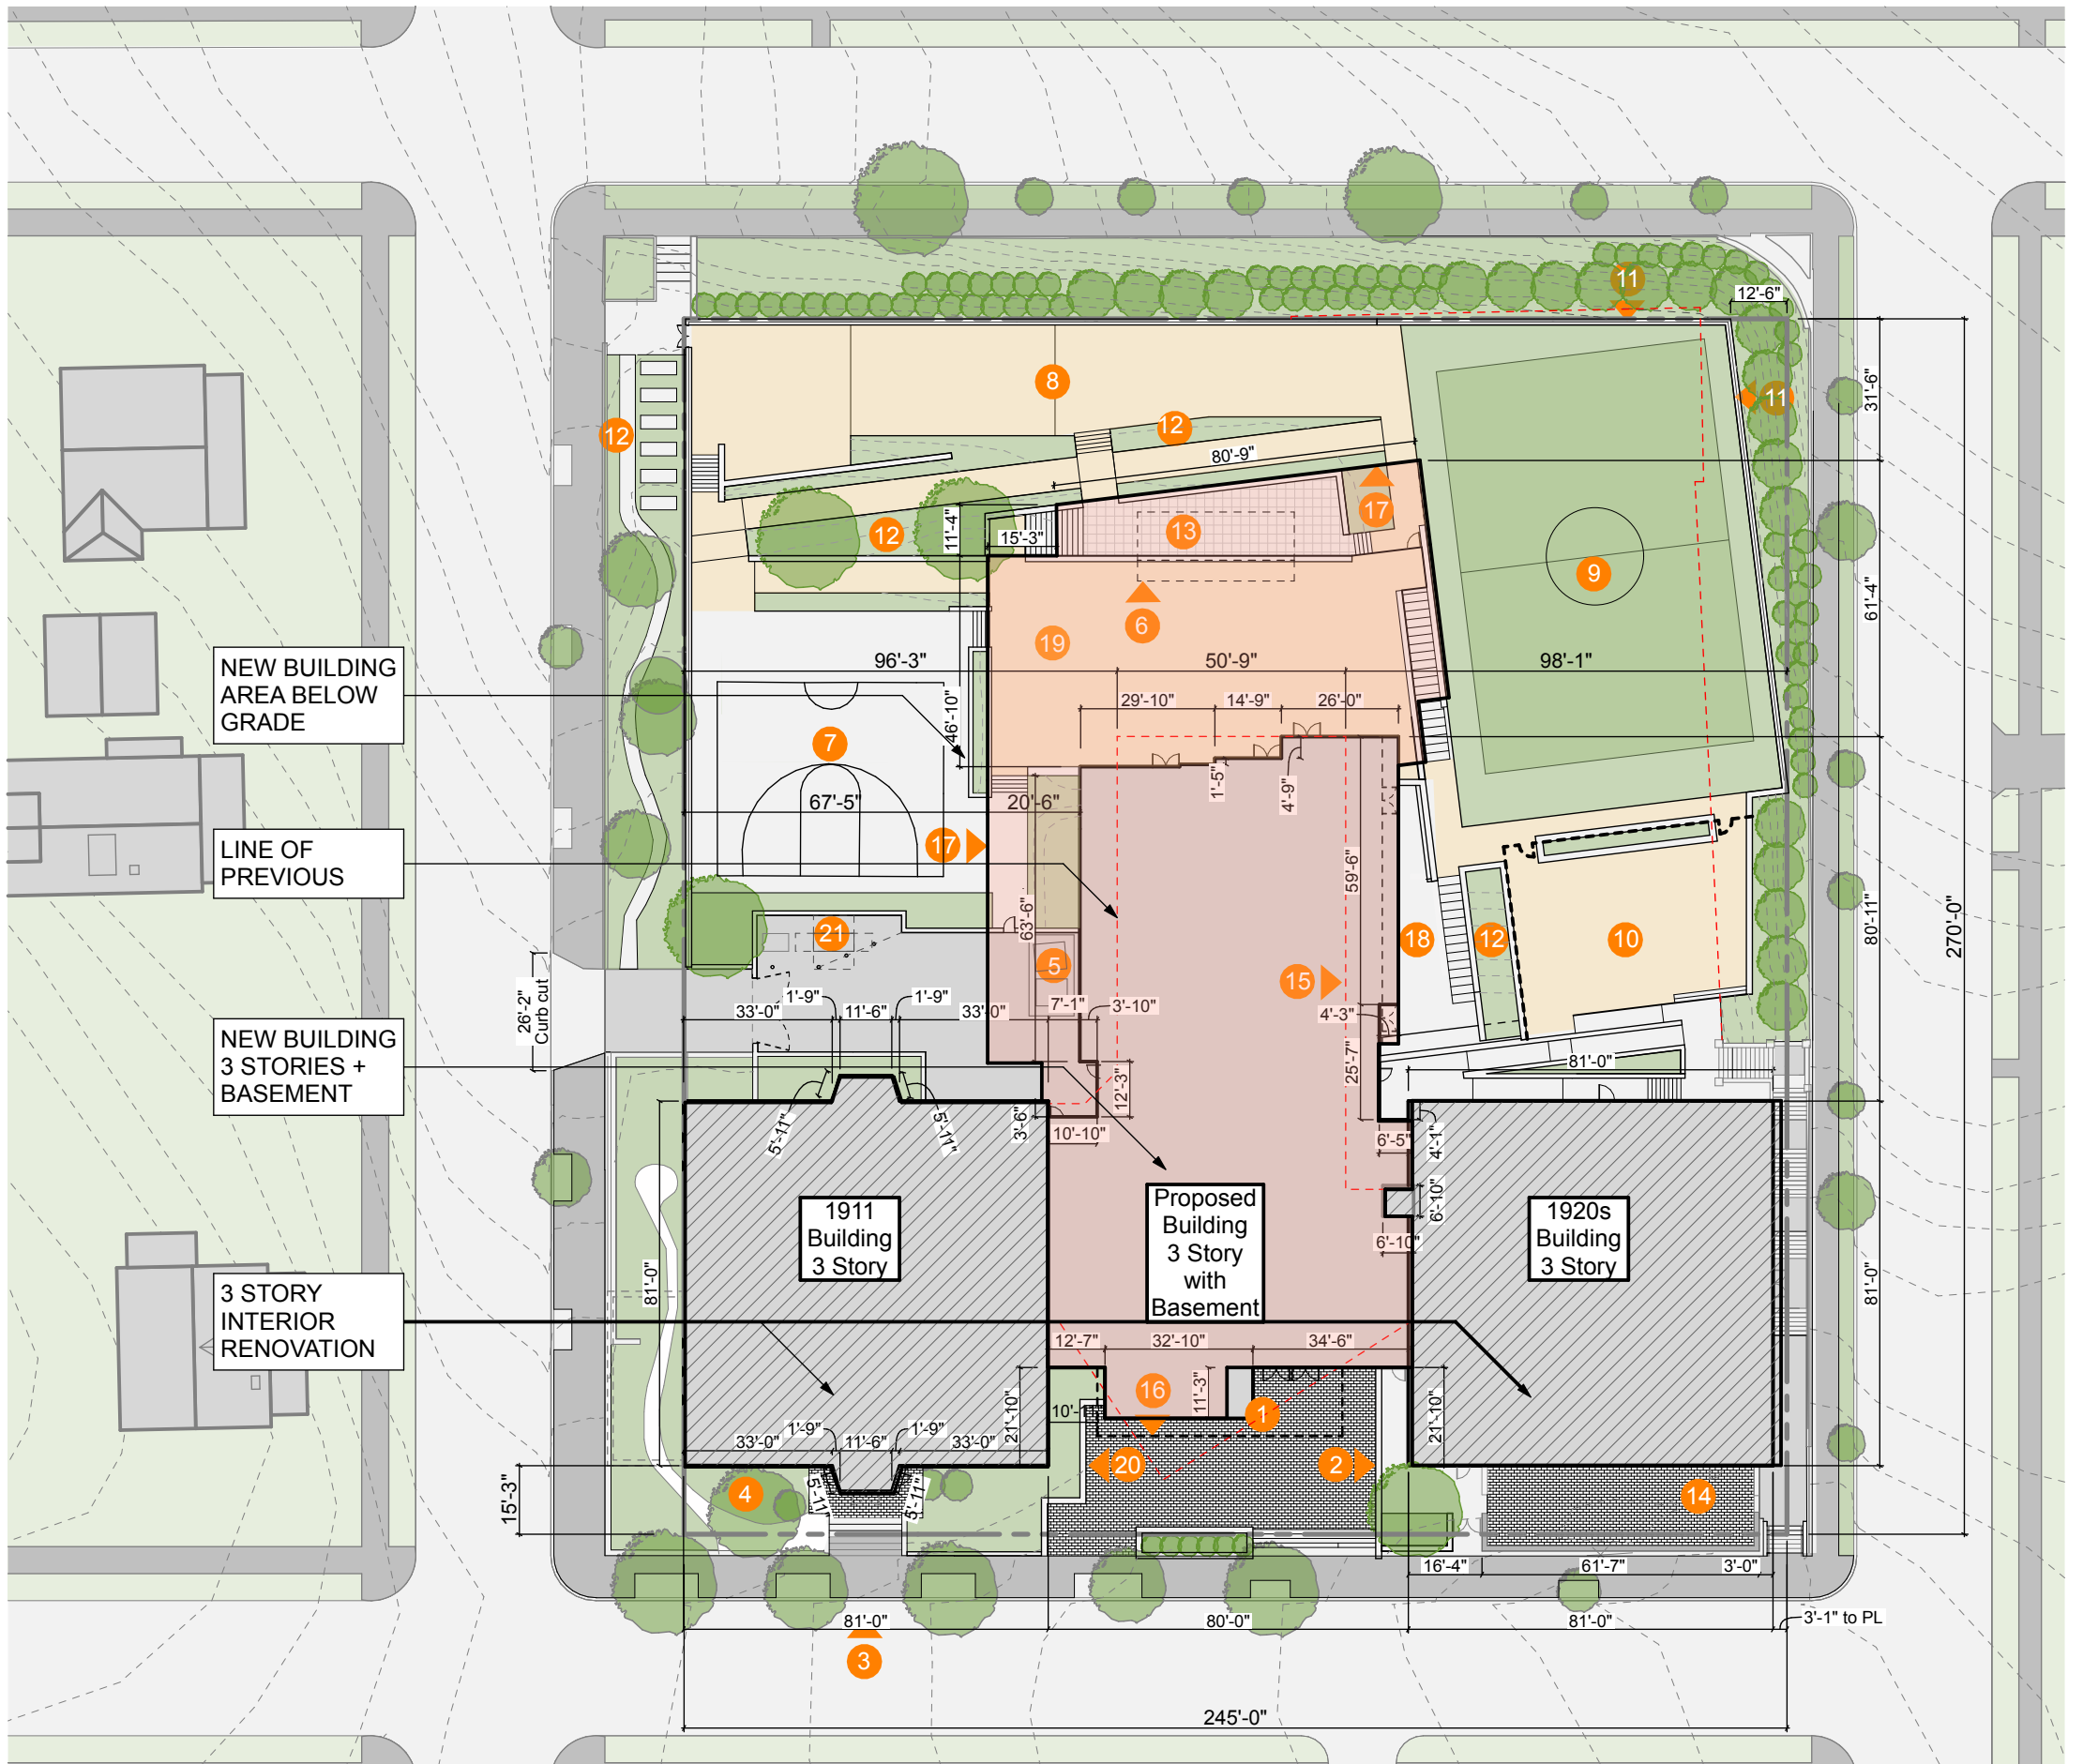


# TAB B-2



- Proposed Spaces**
- 1 Entry Plaza
  - 2 Sign Originally from 1920 Connector
  - 3 Original School Entry
  - 4 Memorial Garden
  - 5 Loading Area
  - 6 Shade Structure
  - 7 Play Court
  - 8 Playground
  - 9 Artificial Turf Field
  - 10 Early Education Playground
  - 11 Retaining Wall
  - 12 Retaining / Planters
  - 13 Outdoor Classroom
  - 14 Early Education Plaza
  - 15 Line of Previous Building
  - 16 Line of Building Above
  - 17 Line of Building Below Grade
  - 18 Lower Dining Terrace
  - 19 Inhabitable Gym Roof
  - 20 Short-Term Bicycle Racks
  - 21 Generator


- Area of New Addition at Ground Level
- Area of New Addition below grade
- Area of Renovation

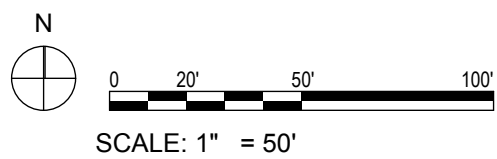

**Proposed Space**


- ① Gymnasium
- ② Stage
- ③ Cafeteria
- ④ Food Service
- ⑤ Discovery Commons
- ⑥ Stair
- ⑦ Electrical
- ⑧ Storage
- ⑨ Custodial
- ⑩ Restrooms
- ⑪ Elevator / Lift
- ⑫ Mechanical
- ⑬ Long-term Bicycle Storage
- ⑭ Shower / Locker room

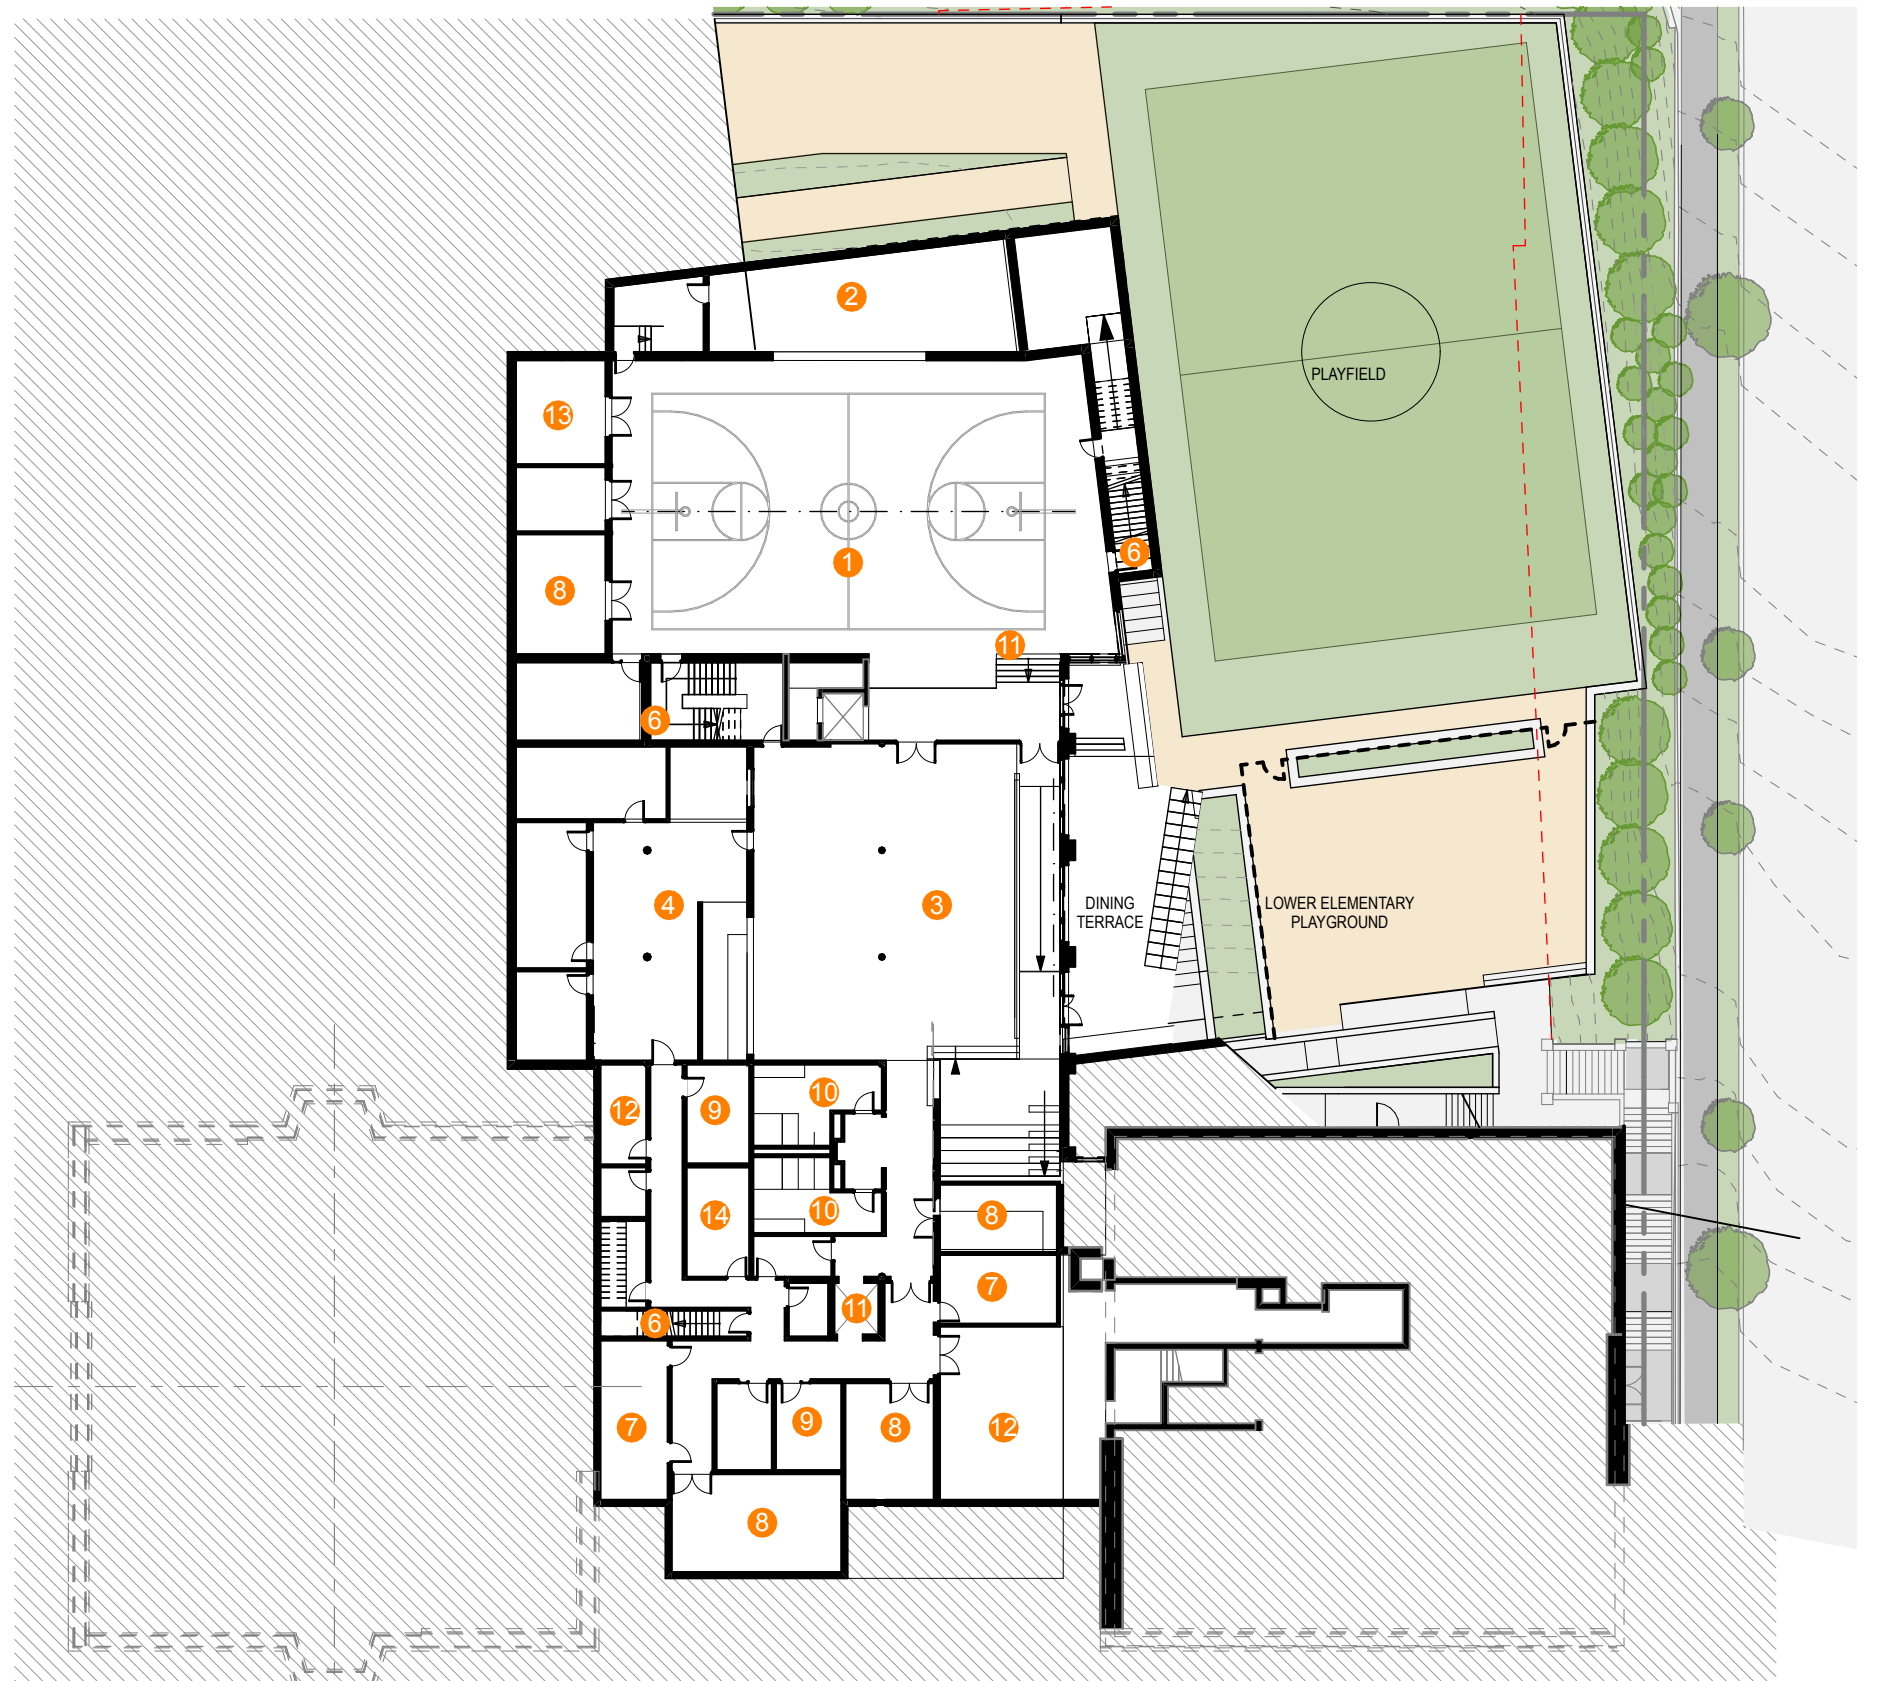 

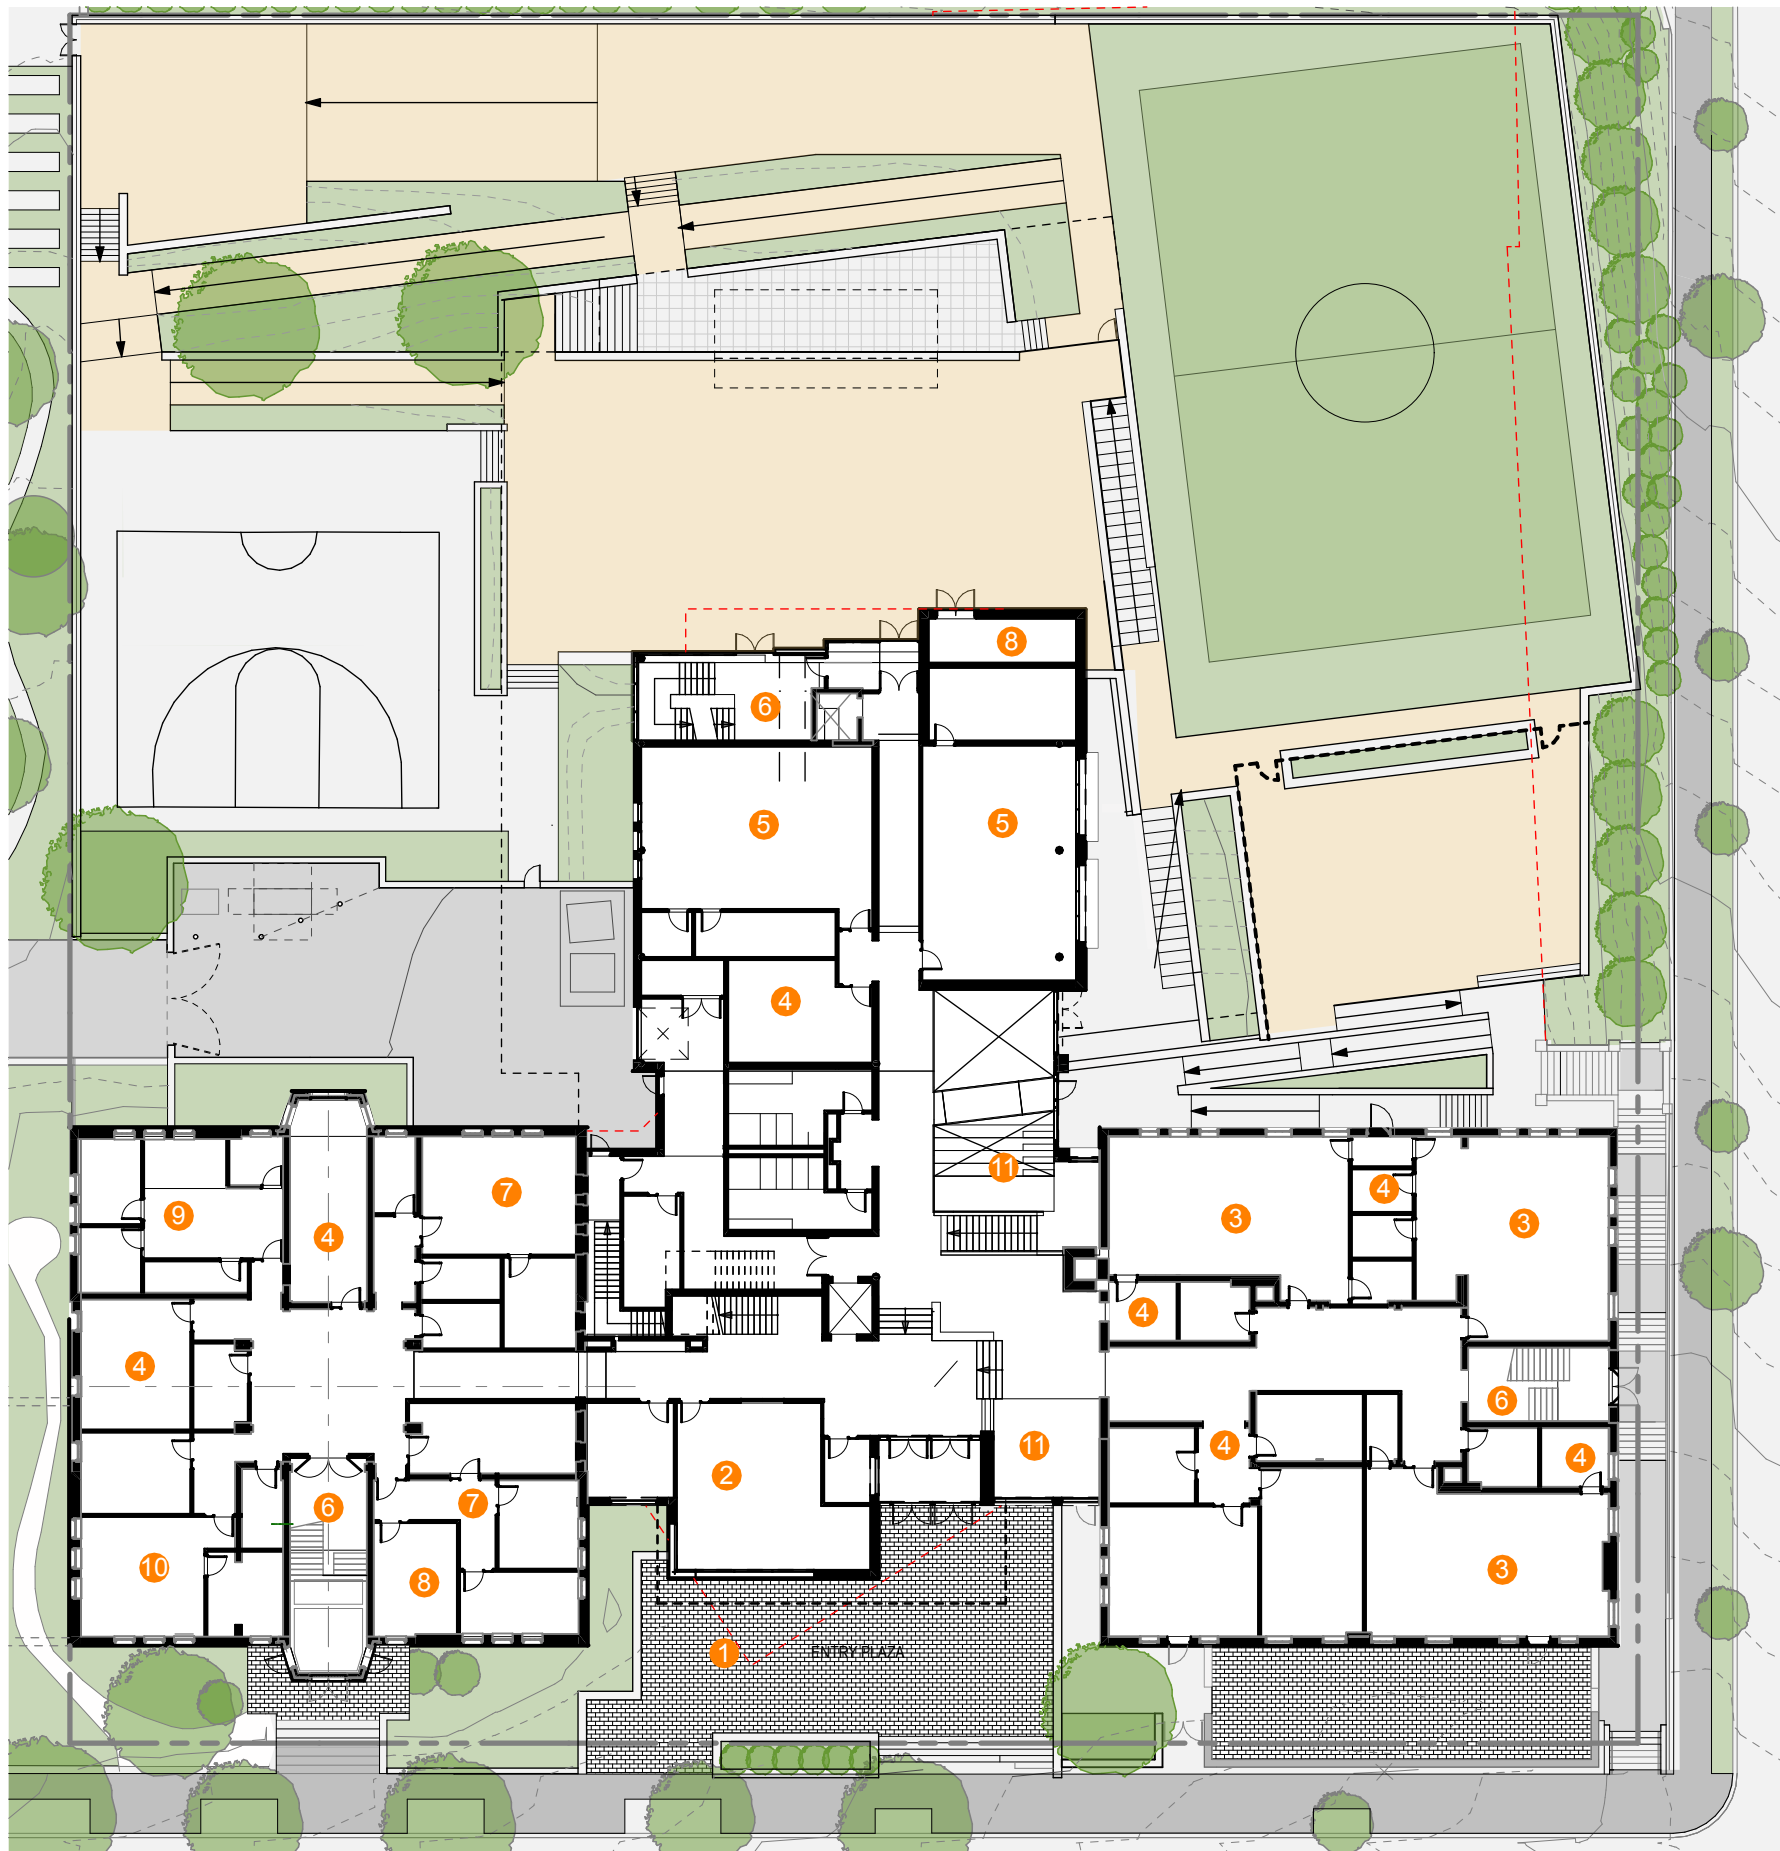

**Proposed Space**

- ① Entry Plaza
- ② Welcome Center / Security
- ③ Primary / Early Education Classroom
- ④ Educational Support
- ⑤ Specials Classroom
- ⑥ Stair
- ⑦ Administrative Suite
- ⑧ Storage
- ⑨ Health Suite
- ⑩ Educational Enrichment Offices
- ⑪ Discovery Commons

 

**BZA Submission Proposed 1st Floor Plan**

JOHN EATON ELEMENTARY SCHOOL MODERNIZATION

cox graae + spack architects


JUNE 19, 2019

copyright © cox graae + spack architects 2019




**Proposed Space**



- ① Library
- ② Specials Classroom
- ③ Primary / Early Education Classroom
- ④ Educational Support
- ⑤ Specials Classroom
- ⑥ Stair
- ⑦ Administrative Suite
- ⑧ Storage
- ⑨ Mechanical
- ⑩ Restrooms
- ⑪ Discovery Commons


 


**Proposed Space**

- ① Library
- ② Specials Classroom
- ③ Primary / Early Education Classroom
- ④ Educational Support
- ⑤ Specials Classroom
- ⑥ Stair
- ⑦ Administrative Suite
- ⑧ Storage
- ⑨ Mechanical
- ⑩ Restrooms
- ⑪ Discovery Commons

 

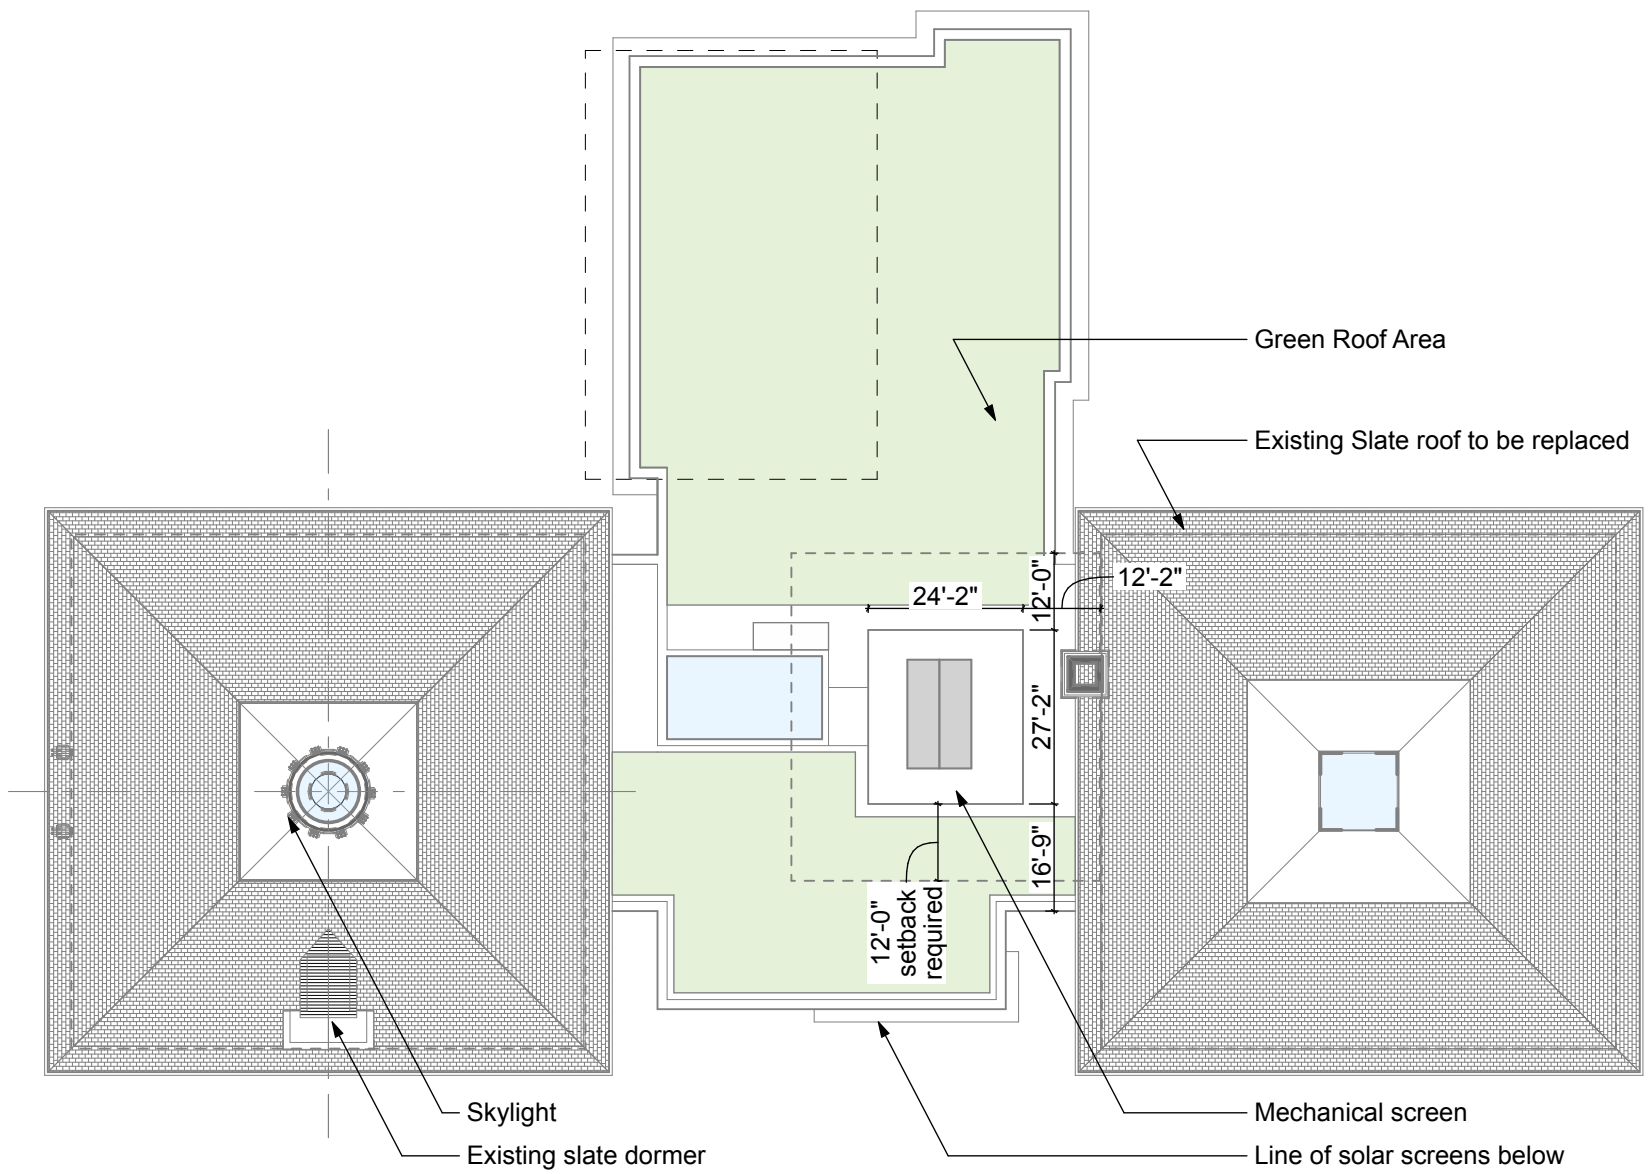 

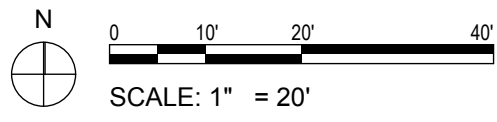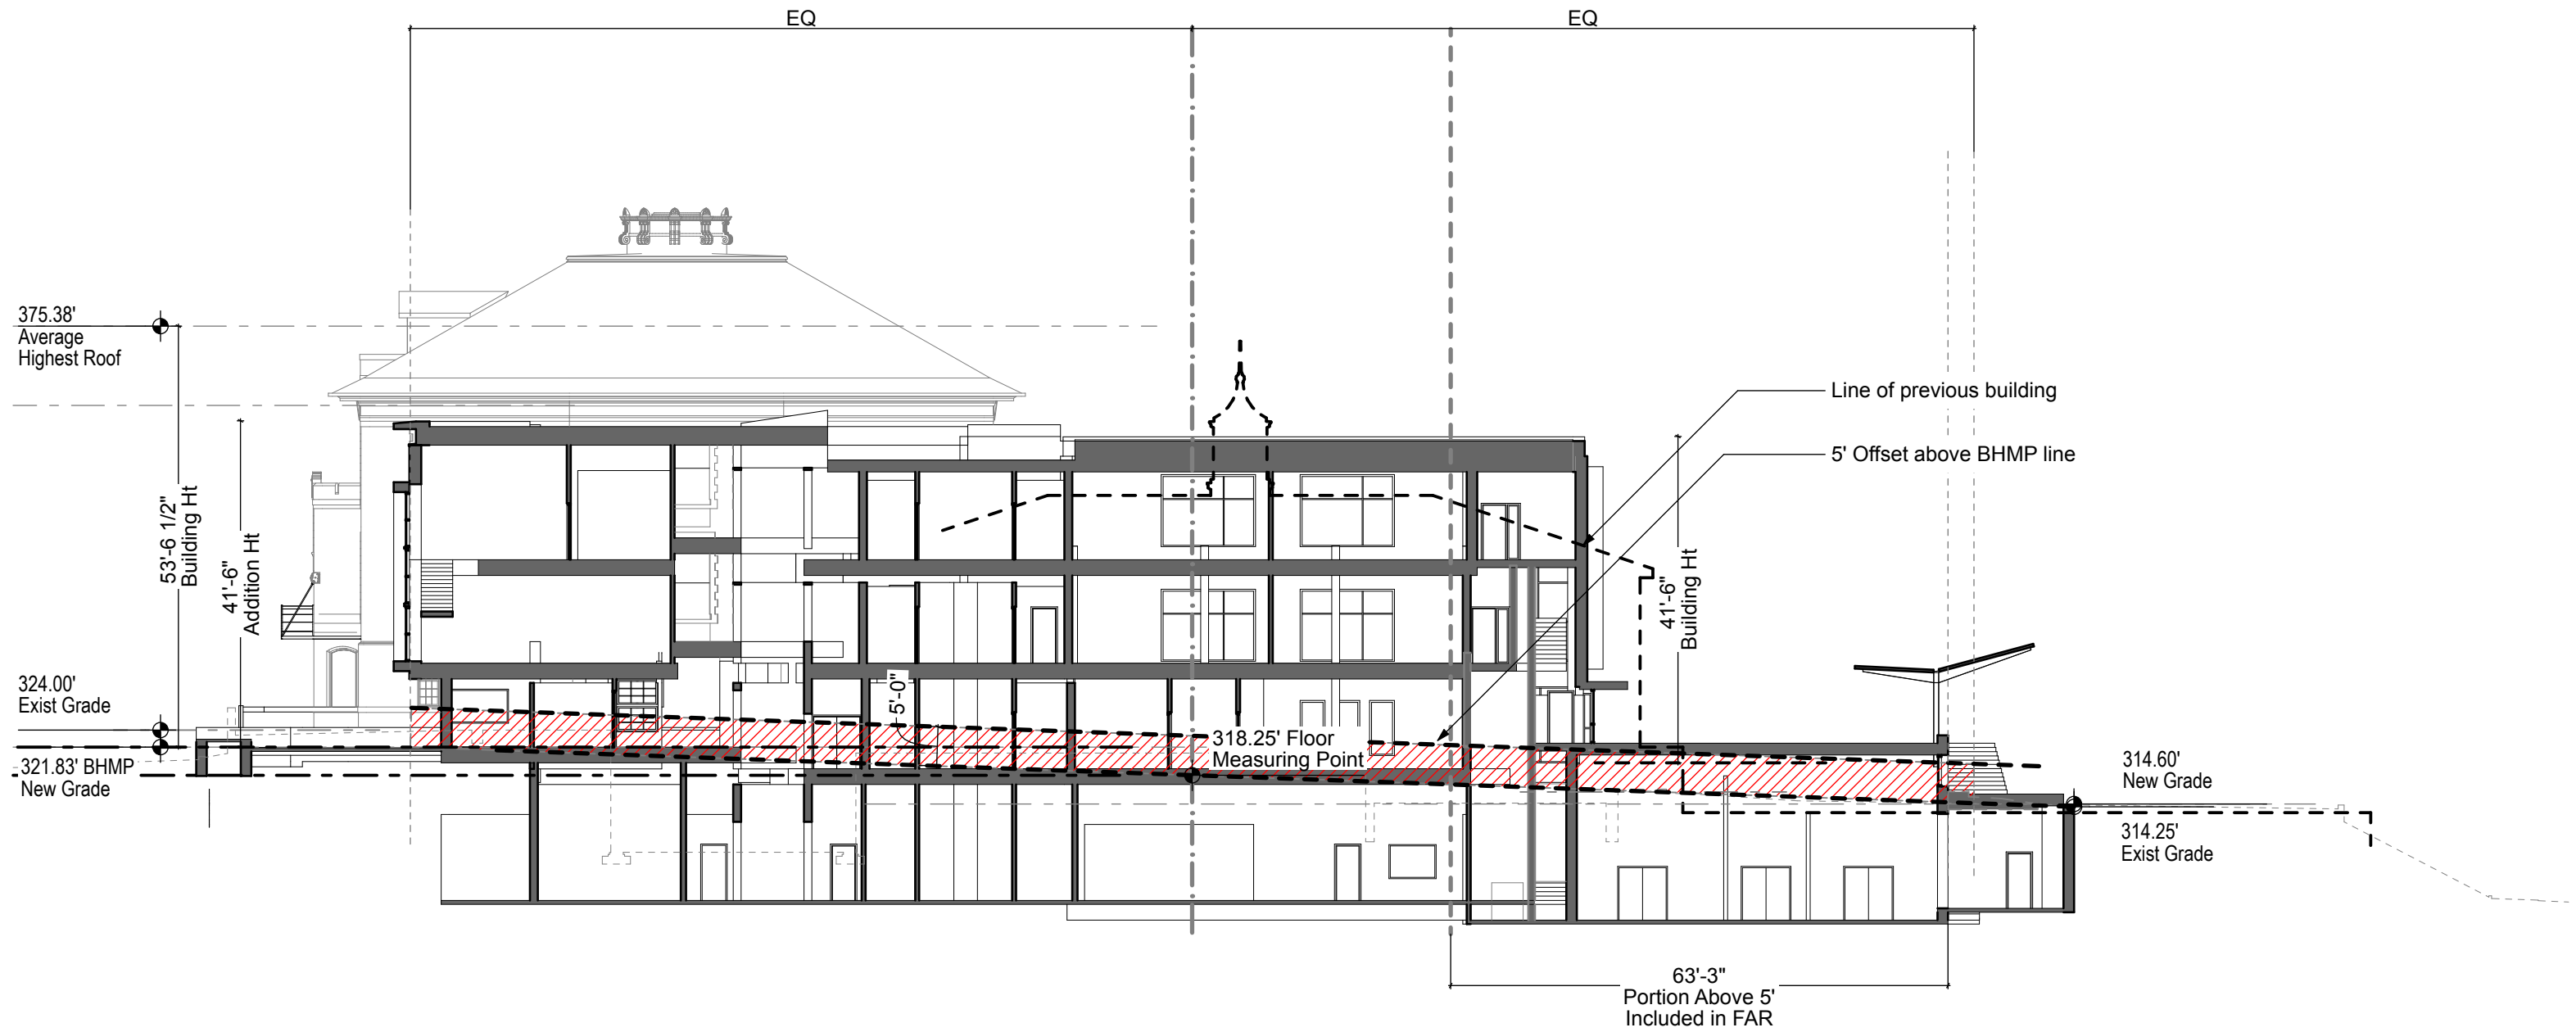

BZA Submission **GFA Floor Measuring Point**


JOHN EATON ELEMENTARY SCHOOL MODERNIZATION

cox graae + spack architects

JUNE 19, 2019


copyright © cox graae + spack architects 2019



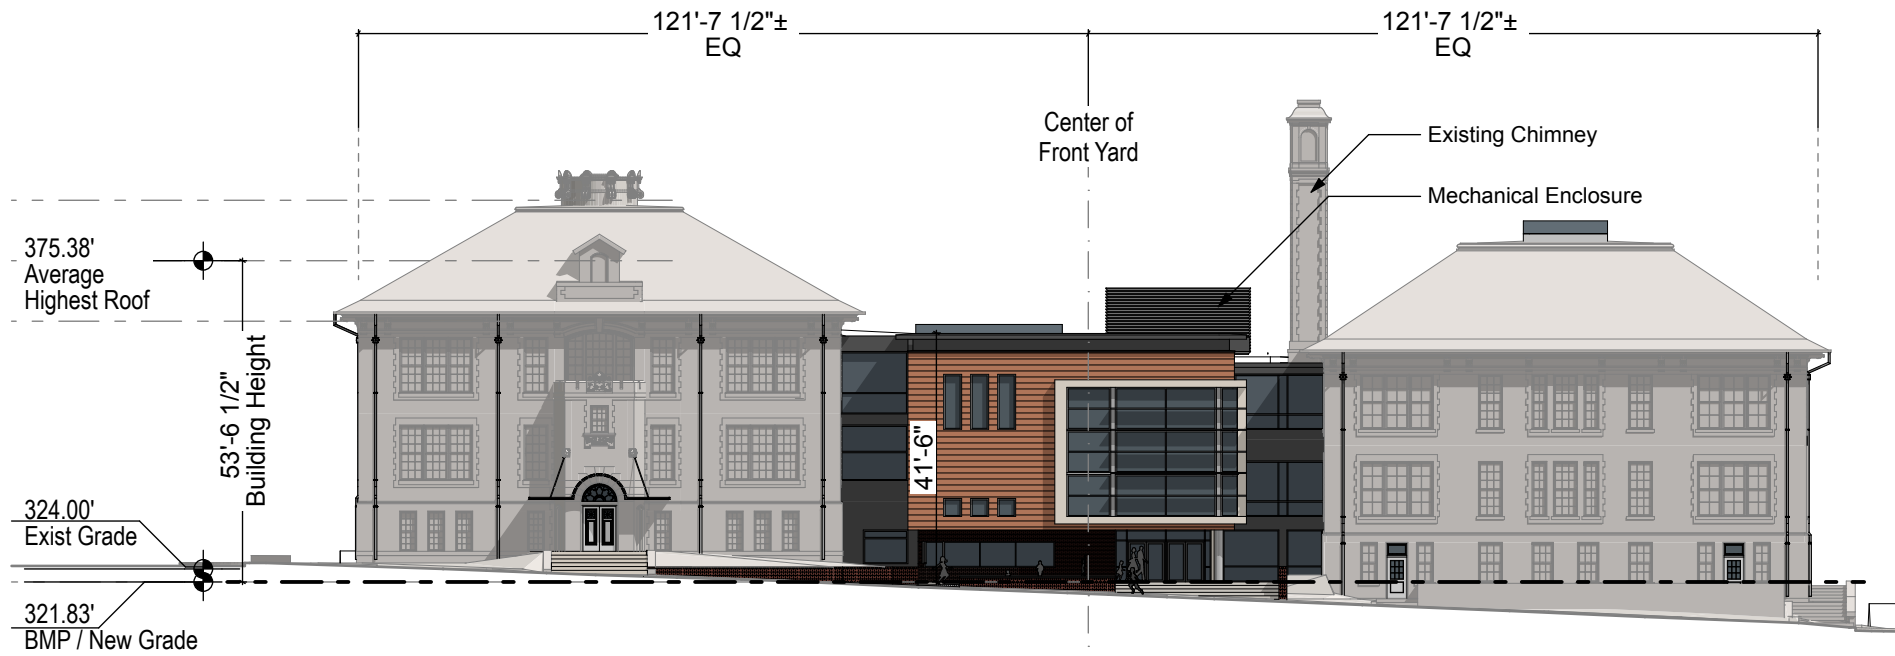

**SOUTH (BHMP) ELEVATION**

SCALE: 1/32" = 1'-0"

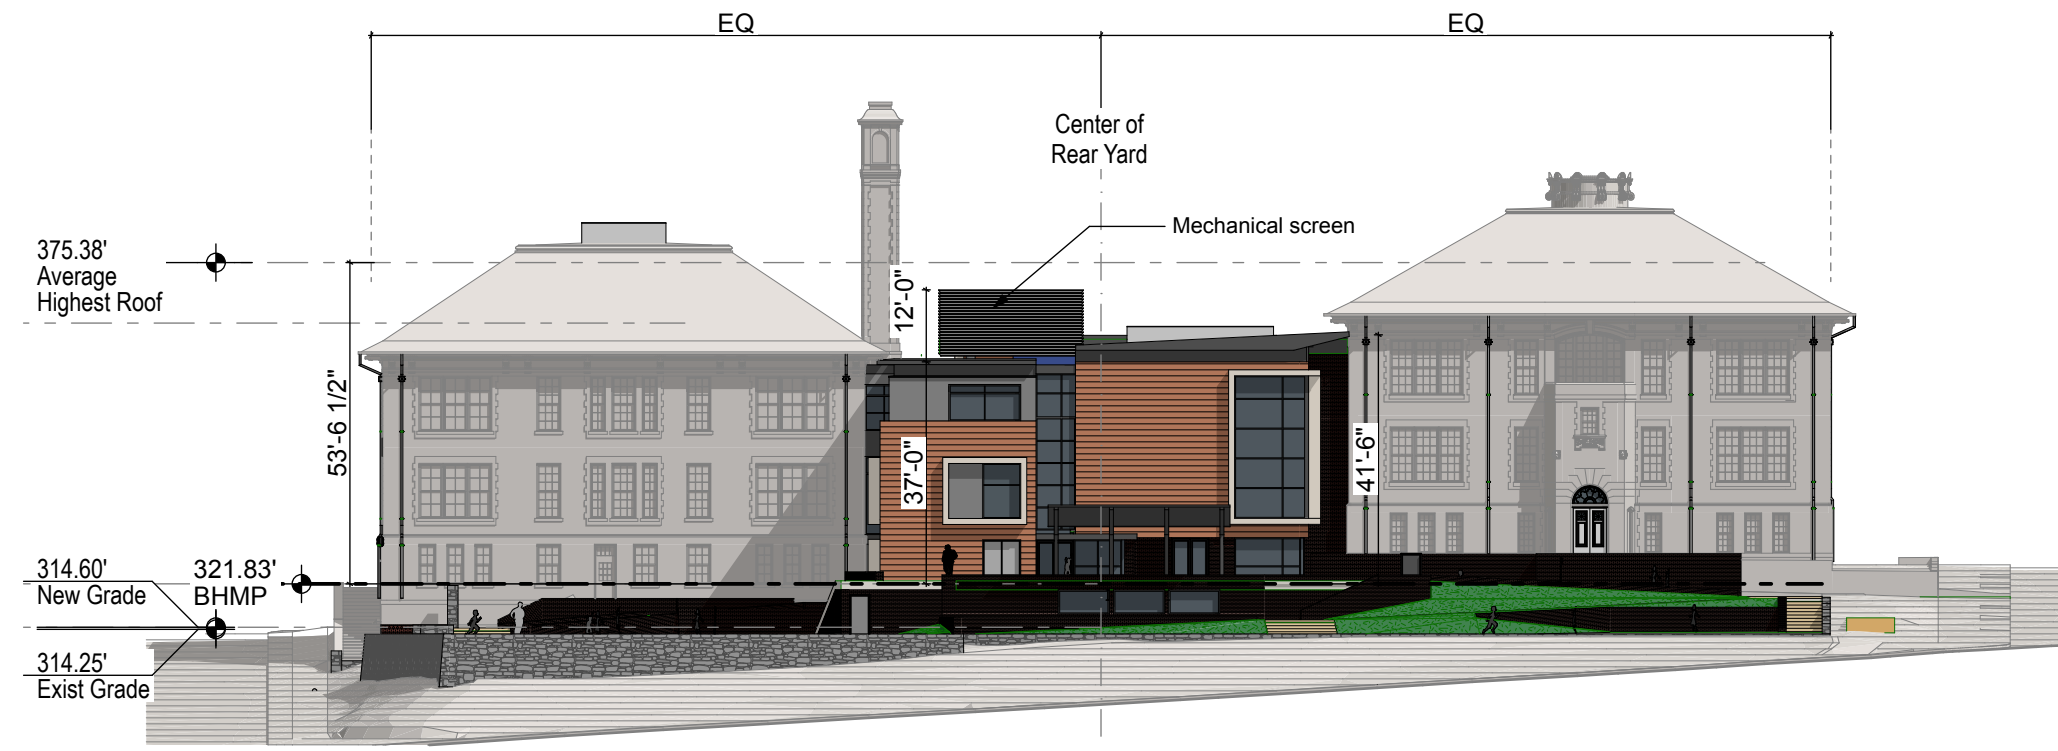

**NORTH ELEVATION**

SCALE: 1/32" = 1'-0"



SCALE: 1/32" = 1'-0"




**EAST ELEVATION**

SCALE: 1/32" = 1'-0"



**WEST ELEVATION**

SCALE: 1/32" = 1'-0"

 

SCALE: 1/32" = 1'-0"