

# GUO CONSILVIO RESIDENCE

## NEW GARAGE

237 8TH STREET SE | WASHINGTON, DC 20003

### ZONING ANALYSIS

ZONE	RF-1
LOT SIZE	2,023 SF
EXG LOT COVERAGE	1,131 SF (55.9%)
PROPOSED LOT COVERAGE	1,415 SF (69.9%)
EXISTING LIVING AREA	2,142 SF
PROPOSED LIVING AREA	NO CHANGE

### DRAWING INDEX


A-001	COVER SHEET & NOTES
A-002	LOCATION PLAN
A-003	SITE SURROUNDS PLAN
A-101	PROPOSED PLANS
A-200	PROPOSED ELEVATIONS
A-300	PROPOSED SITE SECTION



ROMERO ARCHITECTS, LLC  
4106 GALLATIN STREET  
HYATTSVILLE MD 20781  
202 436 2200  
info@romero-architects.com

REVISIONS  
1 11.02.21  
FOR SPECIAL EXCEPTION

**GUO CONSILVIO RESIDENCE**  
**NEW GARAGE**  
237 8TH STREET SE | WASHINGTON, DC 20003

 

Board of Zoning Adjustment  
District of Columbia  
CASE NO. 20574  
EXHIBIT NO. 37  
**A-001** COVER SHEET & NOTES




1 LOCATION PLAN IDENTIFYING SIMILAR LOTS WITH GARAGES  
 A-002 NOT TO SCALE




ROMERO ARCHITECTS, LLC  
 4106 GALLATIN STREET  
 HYATTSVILLE MD 20781  
 202 436 2200  
 info@romero-architects.com

REVISIONS  
 1 11.02.21  
 FOR SPECIAL EXCEPTION

**GUO CONSILVIO RESIDENCE  
 NEW GARAGE**  
 237 8TH STREET SE | WASHINGTON, DC 20003  
DO NOT SCALE THE DRAWINGS. THE ORIGINAL SHEET SIZE IS 11" X 17". A COPY OF ANOTHER SHEET FROM THIS DRAWING MAY BE USED FOR REFERENCE ONLY. THIS SHEET IS THE PROPERTY OF ROMERO ARCHITECTS, LLC. REPRODUCTION OR TRANSMISSION OF THIS SHEET OR ANY PART THEREOF WITHOUT WRITTEN CONSENT OF THE COPYRIGHT OWNER IS PROHIBITED.

 

**A-002** LOCATION PLAN

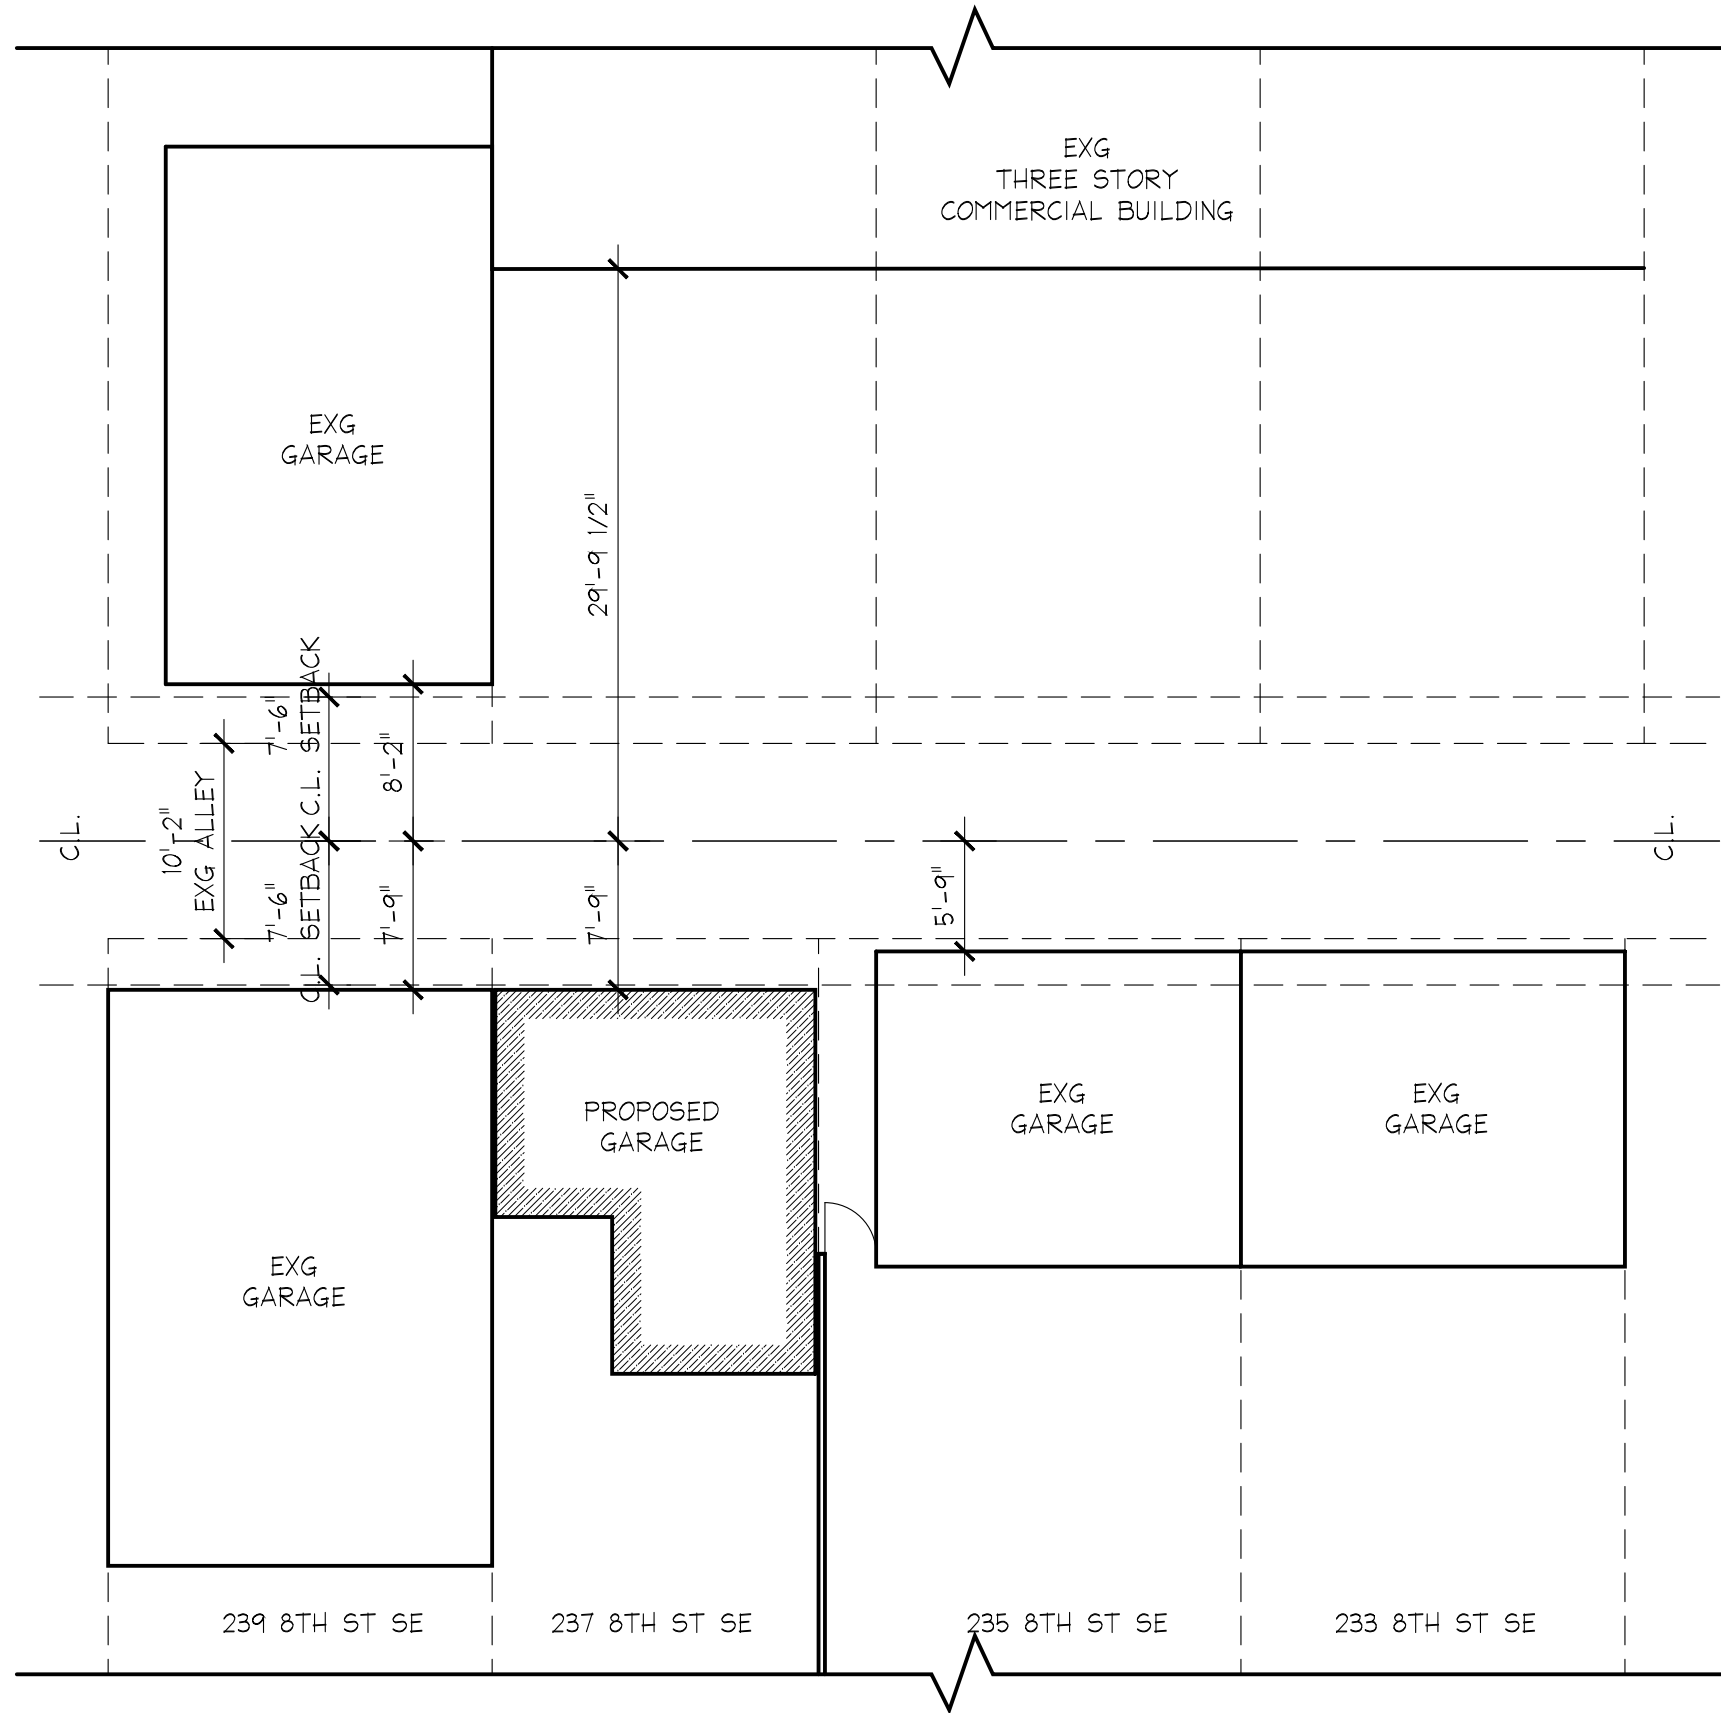

1 SITE SURROUNDS PLAN  
 A-003 1" = 10'-0"


ROMERO ARCHITECTS, LLC  
 4106 GALLATIN STREET  
 HYATTSVILLE MD 20781  
 202 436 2200  
 info@romero-architects.com

REVISIONS  
 1 11.02.21  
 FOR SPECIAL EXCEPTION


**GUO CONSILVIO RESIDENCE  
 NEW GARAGE**  
 237 8TH STREET SE | WASHINGTON, DC 20003  
DO NOT SCALE THE DRAWINGS. THE ORIGINAL SHEET SIZE IS 11" X 17". A COPY OF ANOTHER SHEET FROM THIS DRAWING MAY BE USED FOR REFERENCE ONLY. THIS SHEET AND ALL RIGHTS THEREIN ARE RESERVED AND MAY BE REPRODUCED OR TRANSMITTED IN ANY FORM OR BY ANY MEANS, WITHOUT WRITTEN CONSENT OF THE COPYRIGHT OWNER IS PROHIBITED.



**A-003** SITE SURROUNDS  
 PLAN

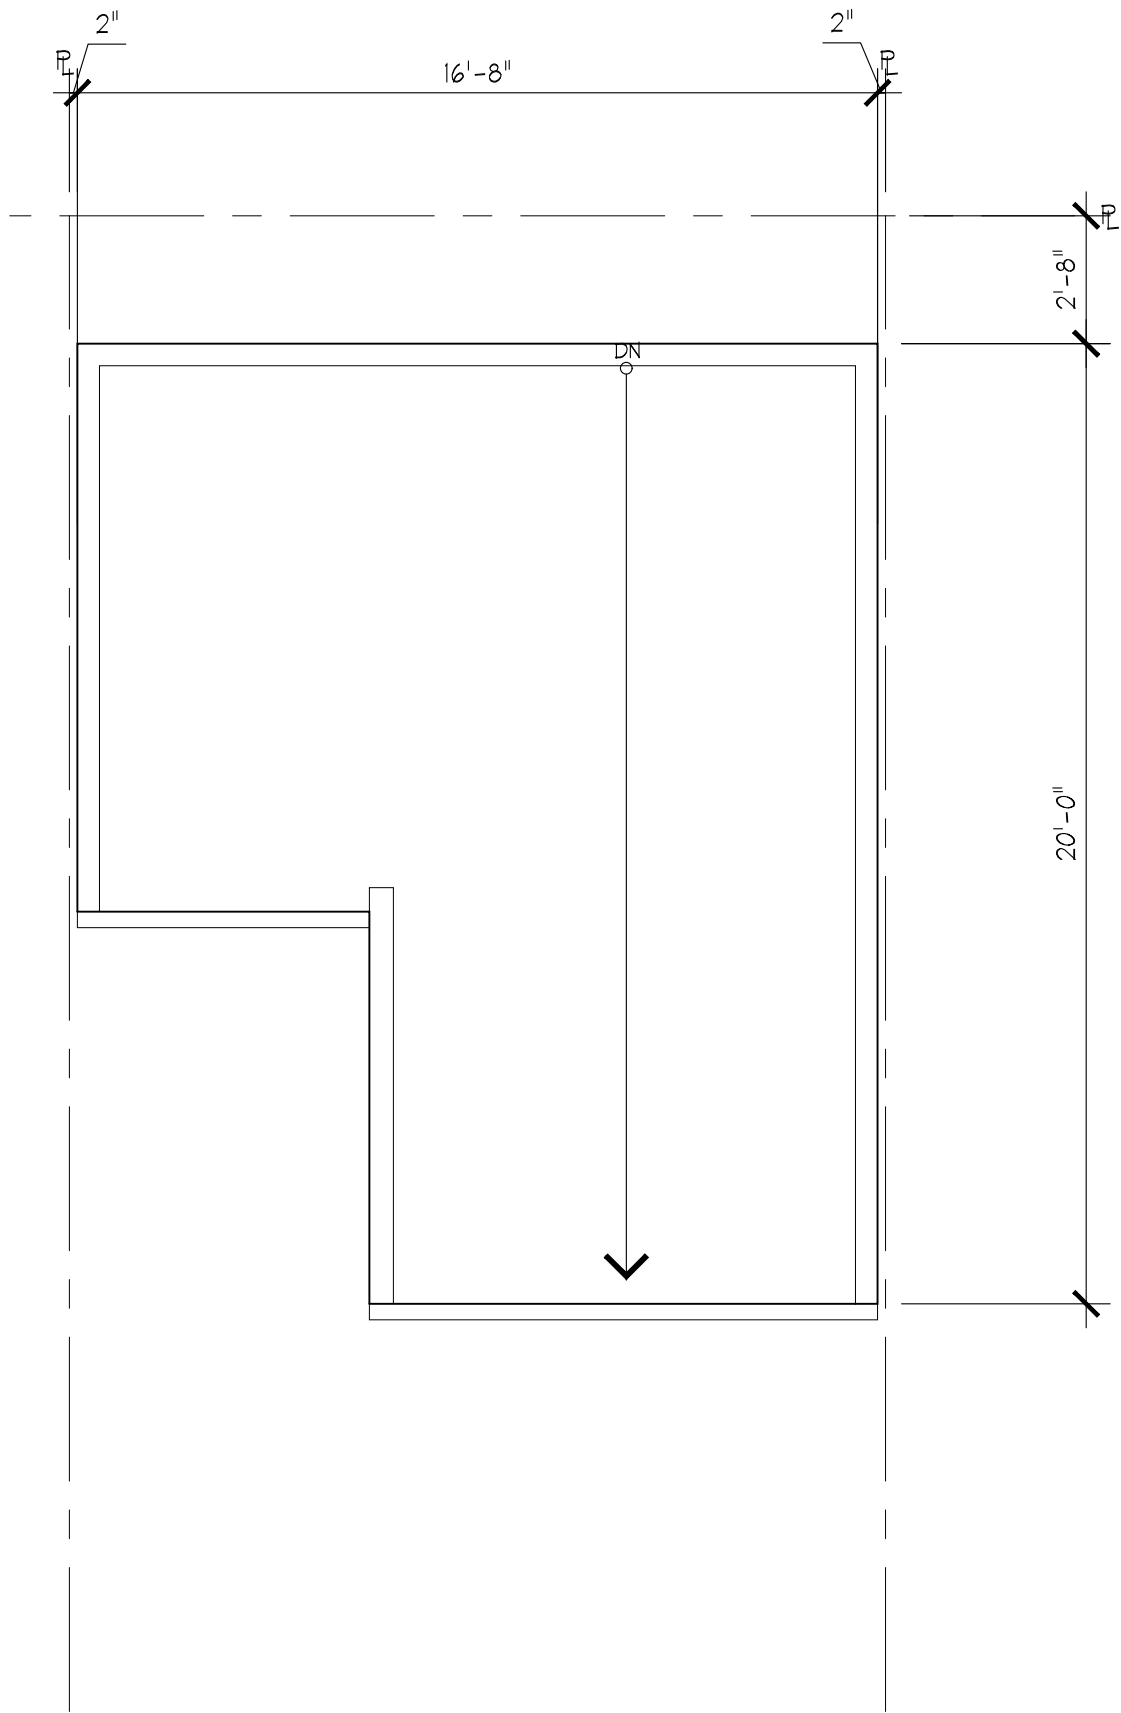

2 PROPOSED ROOF PLAN - GARAGE  
A-101 1/4" = 1'-0"

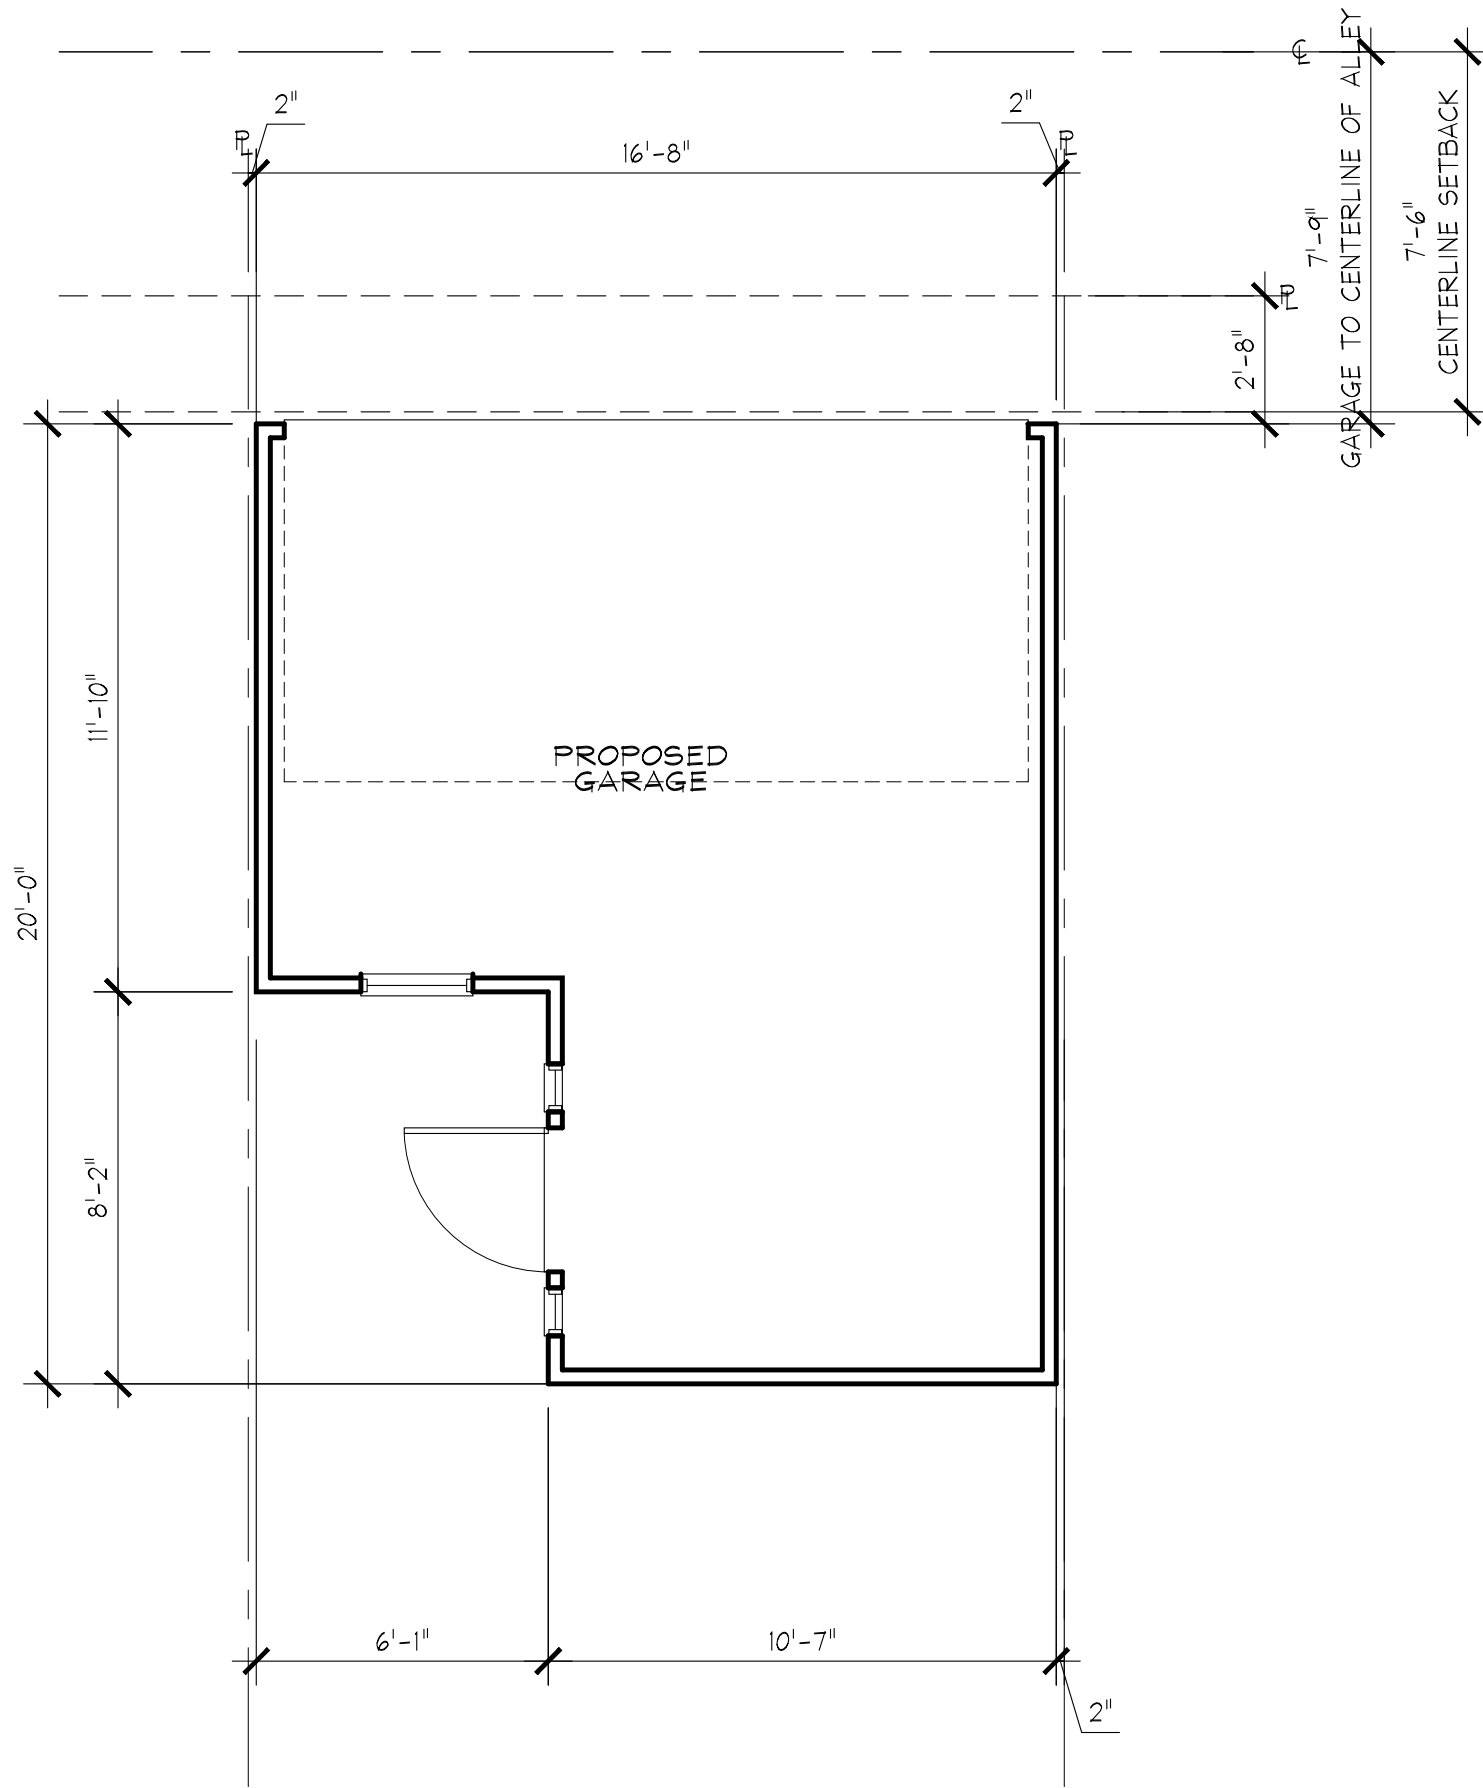

1 PROPOSED 1ST FLOOR PLAN - GARAGE z  
A-101 1/4" = 1'-0"


ROMERO ARCHITECTS, LLC  
4106 GALLATIN STREET  
HYATTSVILLE MD 20781  
202 436 2200  
info@romero-architects.com

REVISIONS  
1 11.02.21  
FOR SPECIAL EXCEPTION


**GUO CONSILVIO RESIDENCE**  
**NEW GARAGE**  
237 8TH STREET SE | WASHINGTON, DC 20003  
DO NOT SCALE THE DRAWINGS. THE ORIGINAL SHEET SIZE IS 11" X 17". A COPY OF ANOTHER SHEET FROM THIS DRAWING MAY BE USED FOR REFERENCE ONLY. THIS SHEET IS NOT TO BE REPRODUCED OR TRANSMITTED IN ANY FORM OR BY ANY MEANS, ELECTRONIC OR MECHANICAL, WITHOUT WRITTEN CONSENT OF THE COPYRIGHT OWNER IS PROHIBITED.




A-101 PROPOSED FLOOR PLANS

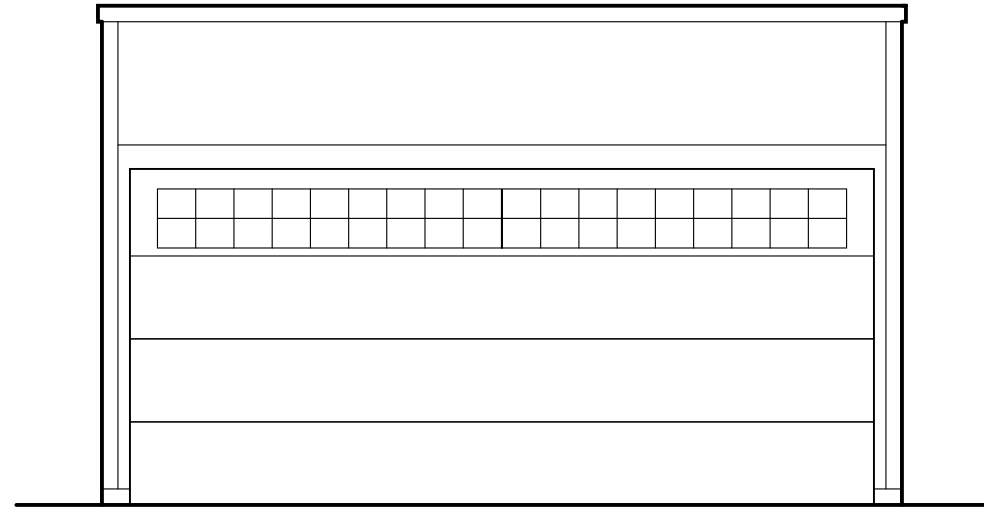

1 PROPOSED REAR (WEST) ELEVATION  
A-200 1/4" = 1'-0"

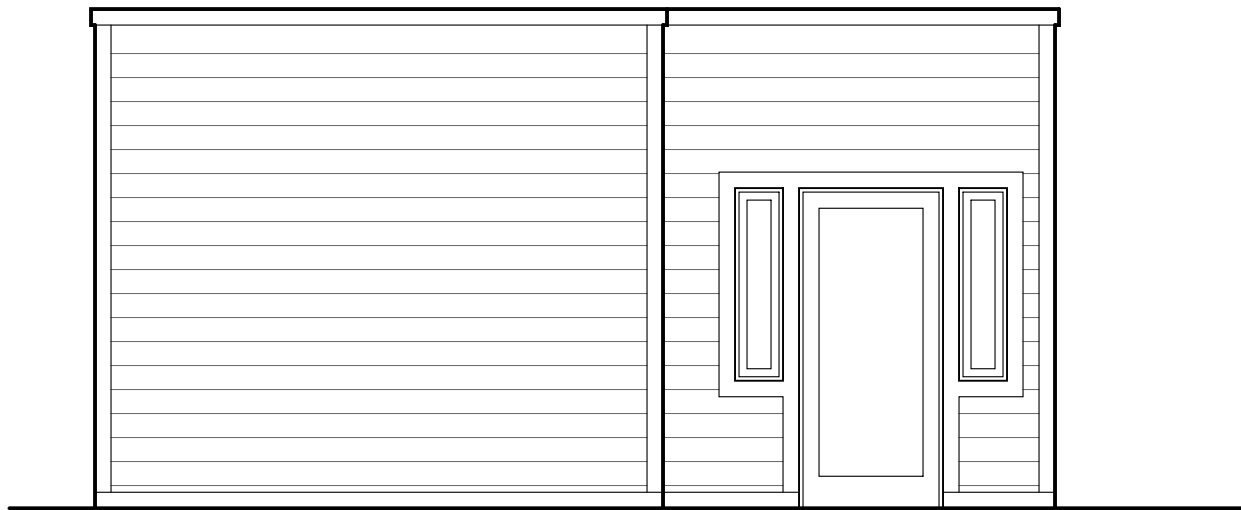

2 PROPOSED SIDE (NORTH) ELEVATION  
A-200 1/4" = 1'-0"

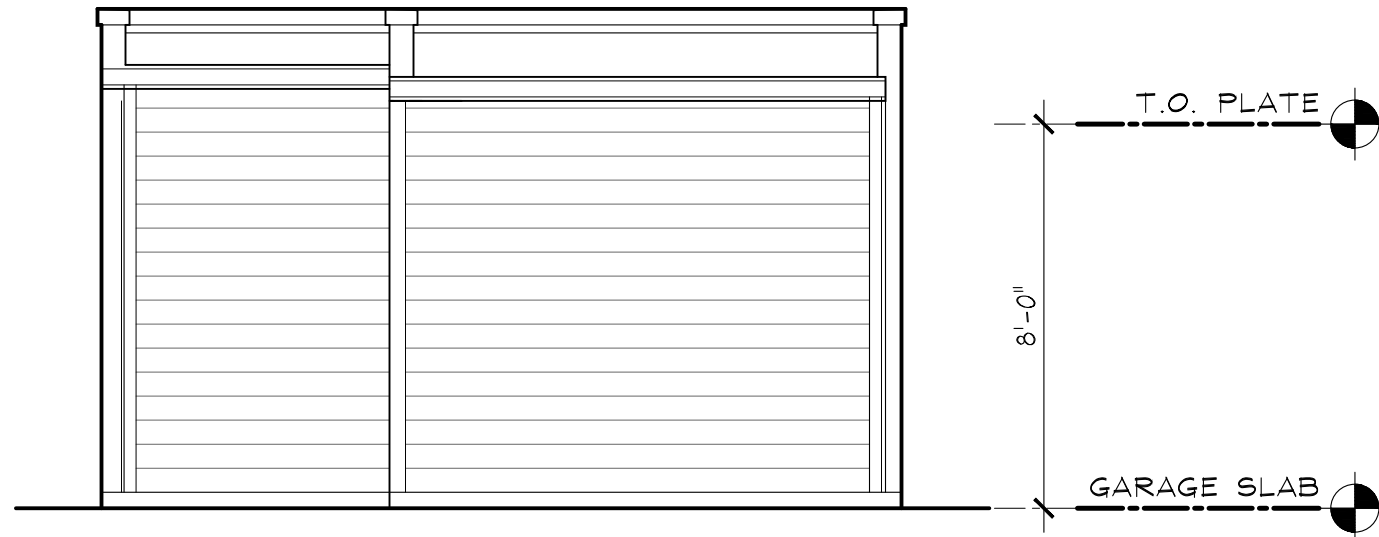


3 PROPOSED FRONT (EAST) ELEVATION  
A-200 1/4" = 1'-0"

ROMERO ARCHITECTS, LLC  
4106 GALLATIN STREET  
HYATTSVILLE MD 20781  
202 436 2200  
info@romero-architects.com

REVISIONS  
1 11.02.21  
FOR SPECIAL EXCEPTION

**GUO CONSILVIO RESIDENCE  
NEW GARAGE**  
237 8TH STREET SE | WASHINGTON, DC 20003  
DO NOT SCALE THE DRAWINGS. THE ORIGINAL SHEET SIZE IS 11" X 17". A COPY OF ANOTHER SHEET MAY BE USED FOR REFERENCE ONLY. THIS SHEET AND ALL CONTENTS THEREON ARE THE PROPERTY OF ROMERO ARCHITECTS, LLC. REPRODUCTION OR TRANSMISSION OF ANY PART OF THIS SHEET WITHOUT WRITTEN CONSENT OF THE COPYRIGHT OWNER IS PROHIBITED.

A-200 PROPOSED ELEVATIONS

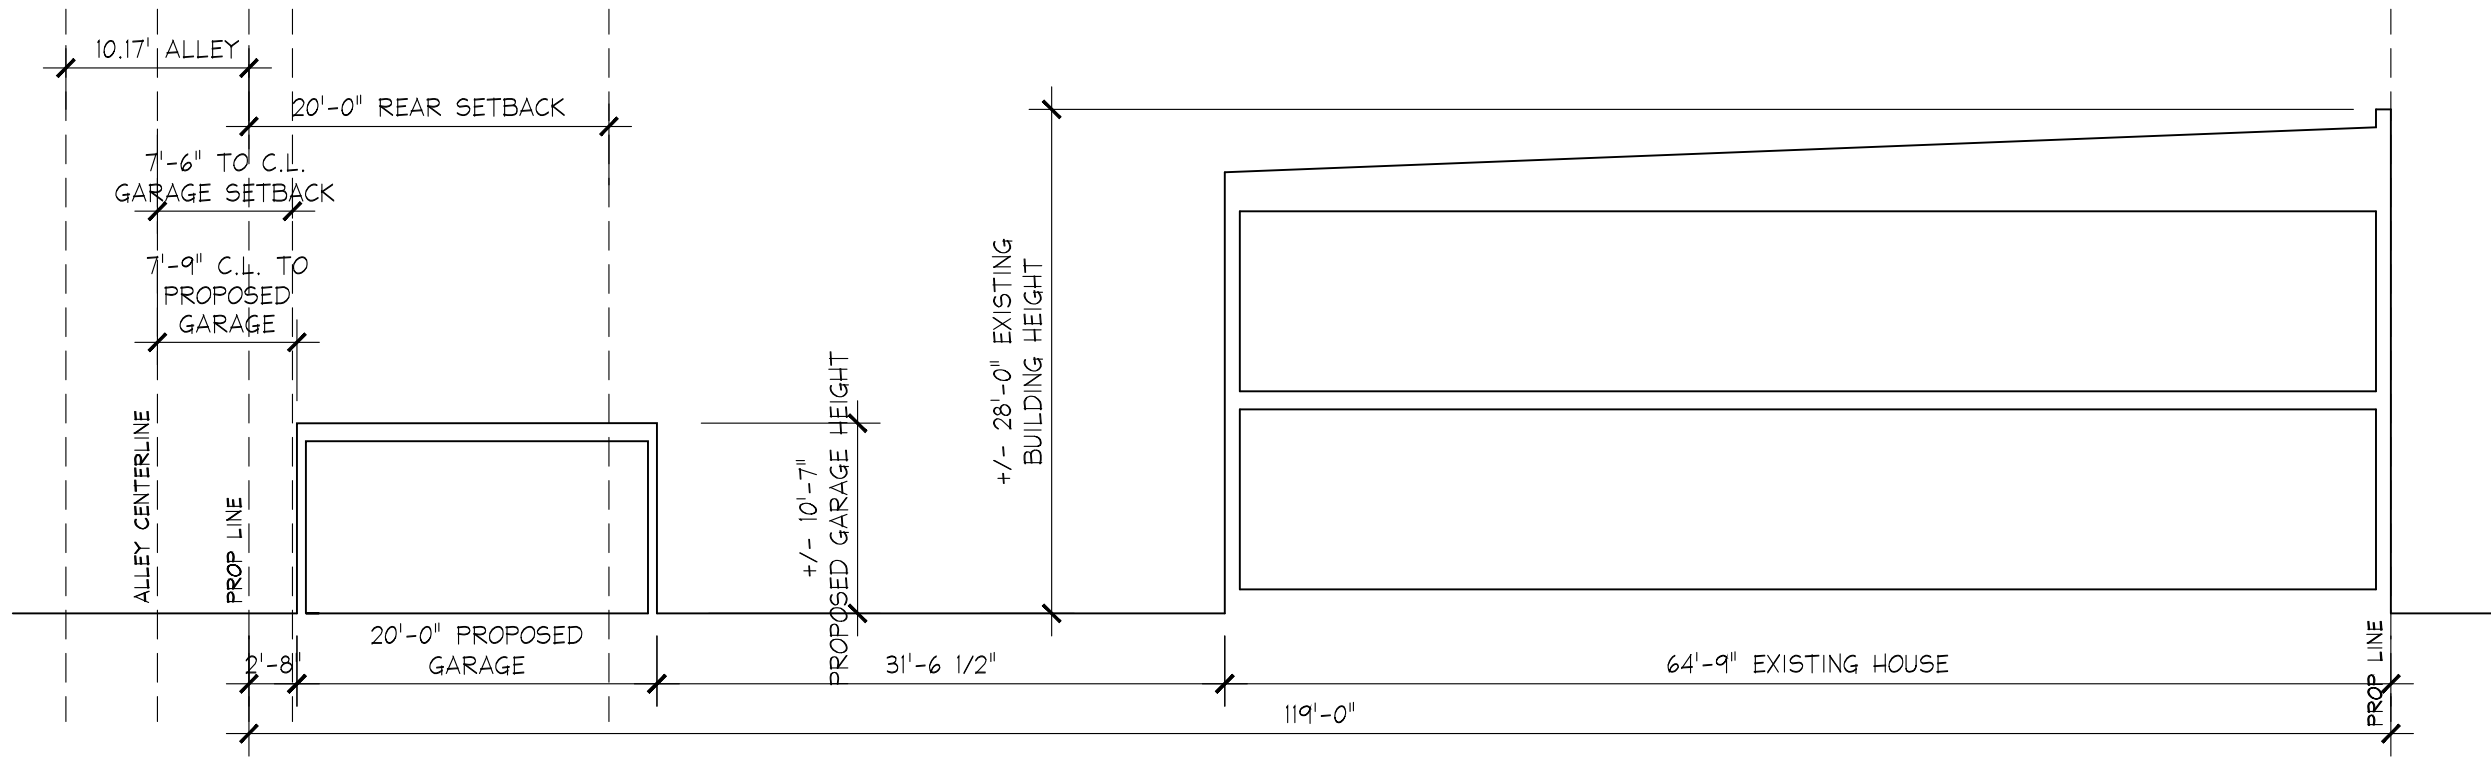

1 PROPOSED SITE SECTION, LOOKING NORTH  
 A-300 3/32" = 1'-0"

ROMERO ARCHITECTS, LLC  
 4106 GALLATIN STREET  
 HYATTSVILLE MD 20781  
 202 436 2200  
 info@romero-architects.com

REVISIONS  
 1 11.02.21  
 FOR SPECIAL EXCEPTION

**GUO CONSILVIO RESIDENCE  
 NEW GARAGE**  
 237 8TH STREET SE | WASHINGTON, DC 20003  
DO NOT SCALE THE DRAWINGS. THE ORIGINAL SHEET SIZE IS 11" X 17". A COPY OF ANOTHER SHEET MAY BE USED FOR REFERENCE ONLY. THIS SHEET AND ALL CONTENTS THEREON ARE THE PROPERTY OF ROMERO ARCHITECTS, LLC. REPRODUCTION OR TRANSMISSION OF THIS SHEET OR ANY PART THEREOF WITHOUT WRITTEN CONSENT OF THE COPYRIGHT OWNER IS PROHIBITED.



A-300 SITE SECTION